


Do not scale from this drawing, only figured dimensions are to be taken from this drawing. The contractor must verify all dimensions on site before commencing any work or shop drawings. The contractor must report any discrepancies before commencing work. If this drawing exceeds the quantities taken in any way, the technician is to be informed before work is initiated. Work within the construction (design and management) regulations 1994 is not to start until a health & safety plan has been produced. This drawing is copyright and must not be reproduced without consent of BHD Partnership Ltd.

NYMNPA
03/11/2023

AMENDED

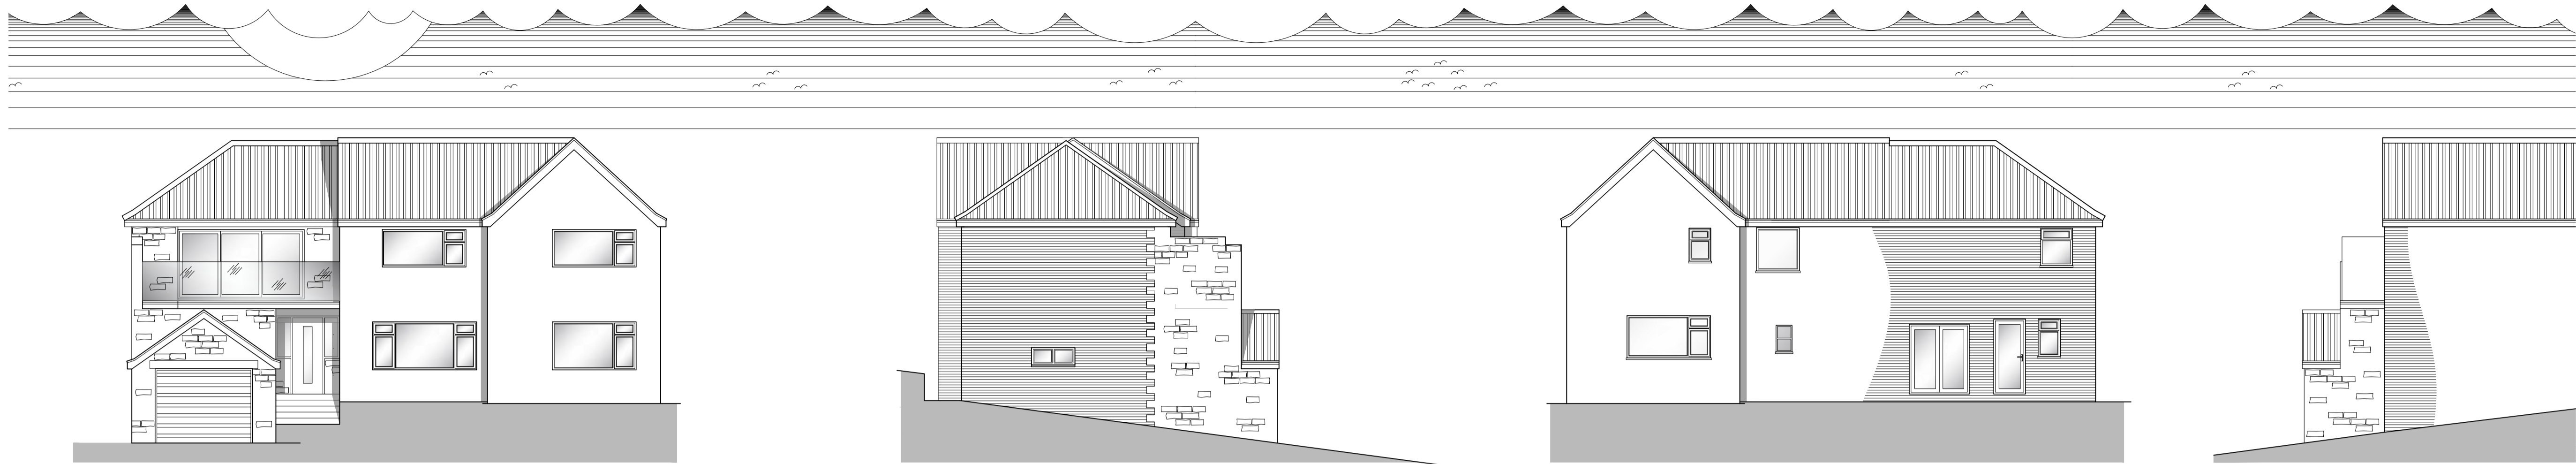


Front Elevation
SCALE: 1:100

Side Elevation
SCALE: 1:100


Rear Elevation
SCALE: 1:100

Side Elevation
SCALE: 1:100

Provisional drawing for planning consideration only

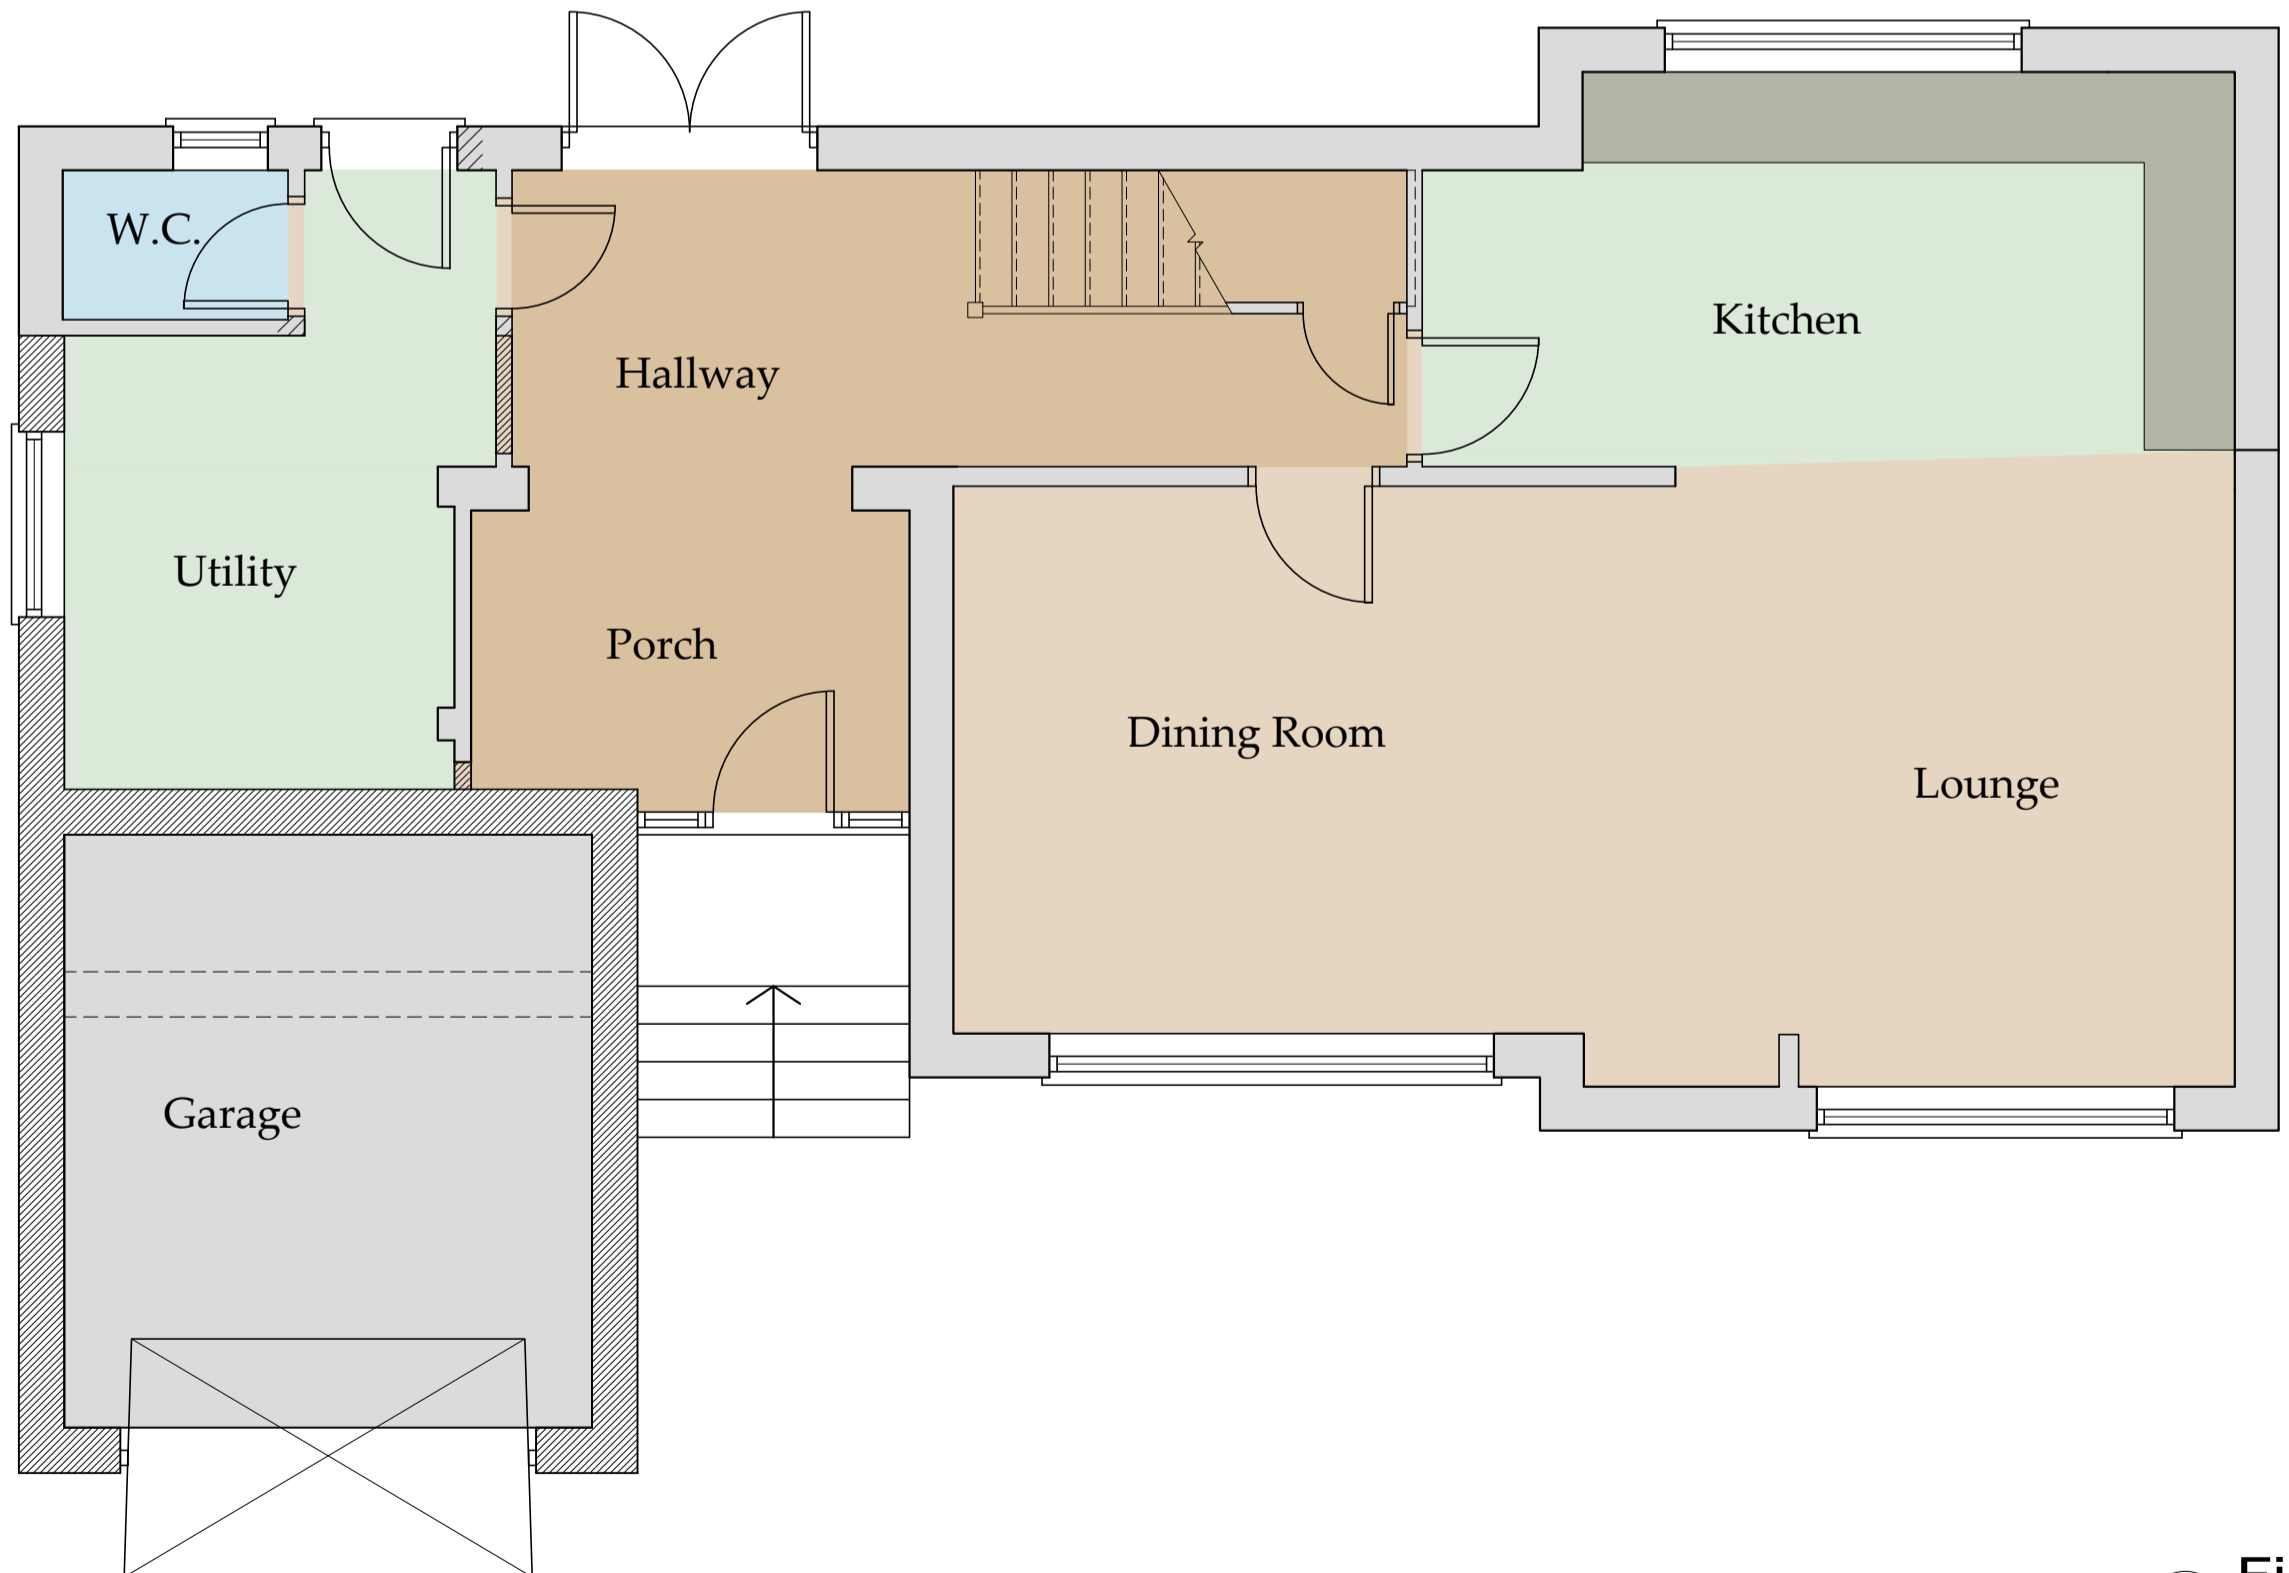

Ground Floor Plan
SCALE: 1:50

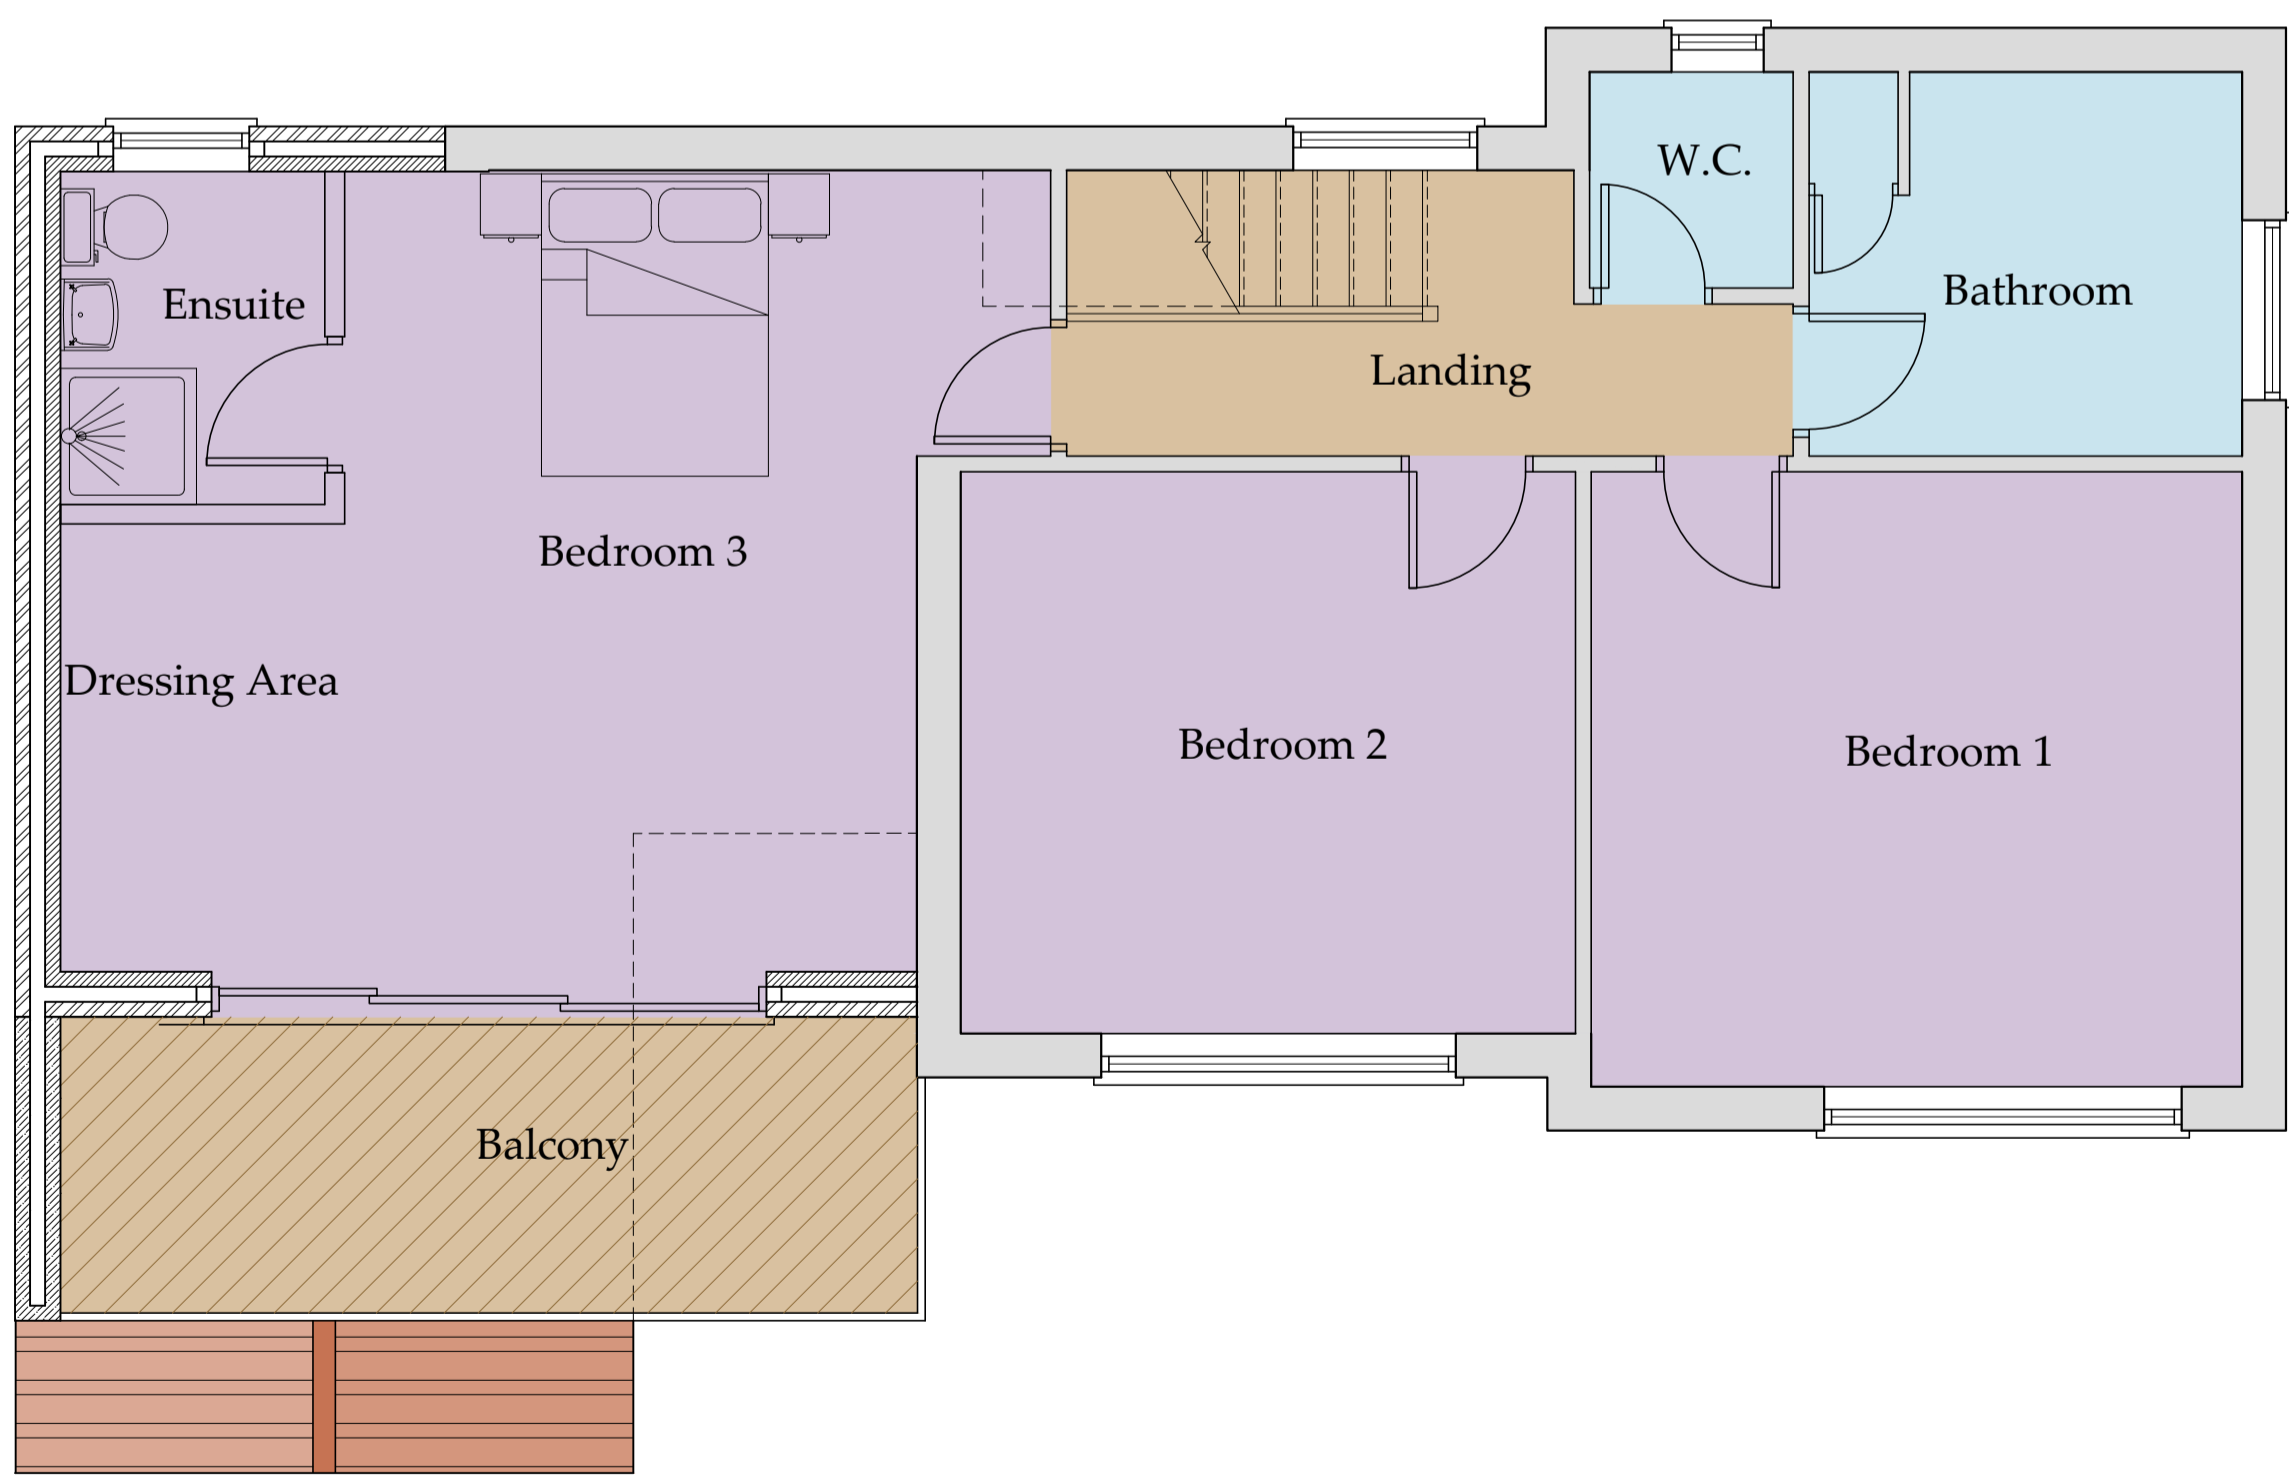

First Floor Plan
SCALE: 1:50

EXISTING

D	03/11/23	CE	Updated
C	10/08/23	nid	updated existing details
B	02/02/22	CE	updated
A	14/09/11	DC	Issue for approval

REV	DATE	BY	AMENDMENT
-----	------	----	-----------

bhd partnership
Architecture + Engineering
Airy Hill Manor, Waterstead Lane, Whitby, N. Yorks. YO21 1QB.
P: +441947 604871 F: +441947 600010
E: general@bhdpartnership.com

CLIENT: Mr & Mrs Craven

PROJECT: Extension & Alterations to 22 Egton Road, Aislaby

Drawing: Plans and Elevations Existing

DRAWING STATUS: Preliminary

DRAWN: D.Cairns	CHECKED: N.Duffield
-----------------	---------------------

SCALE @ SIZE: 1:50 @ A1	DATE: 01/09/11
-------------------------	----------------


DRAWING No: D10089-02	REV: D
-----------------------	--------

Do not scale from this drawing, only figured dimensions are to be taken from this drawing. The contractor must verify all dimensions on site before commencing any work or shop drawings. The contractor must report any discrepancies before commencing work. If this drawing exceeds the quantities taken in any way, the technician is to be informed before work is initiated. Work within the construction (design and management) regulations 1994 is not to start until a health & safety plan has been produced. This drawing is copyright and must not be reproduced without consent of BHD Partnership Ltd.

NYMNP

03/11/2023

AMENDED

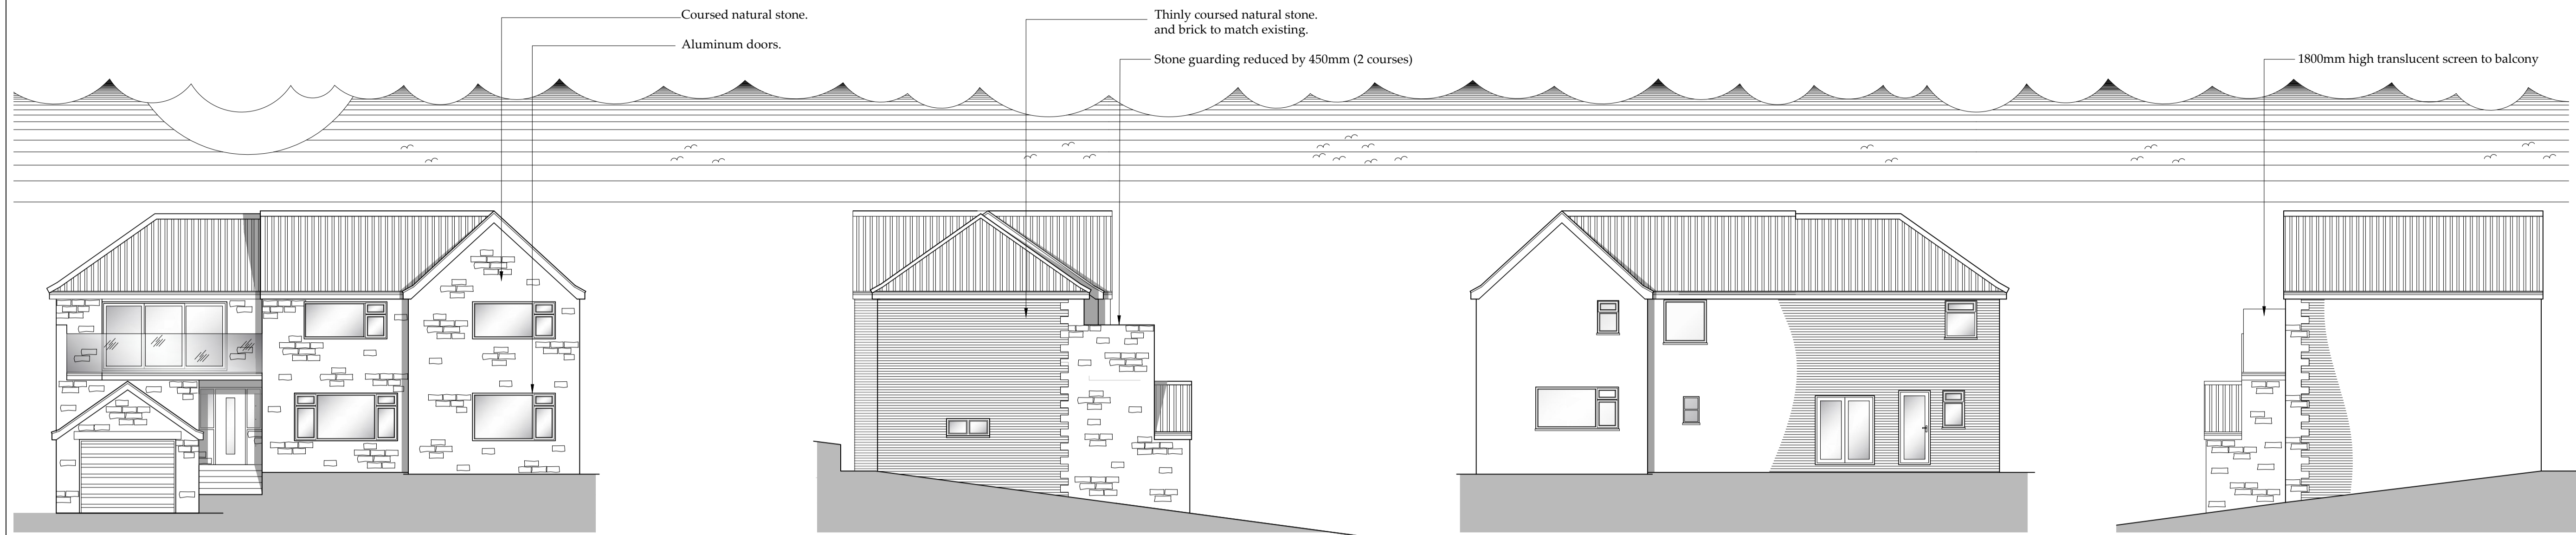


Front Elevation
SCALE: 1:100


Side Elevation
SCALE: 1:100

Rear Elevation
SCALE: 1:100

Side Elevation
SCALE: 1:100

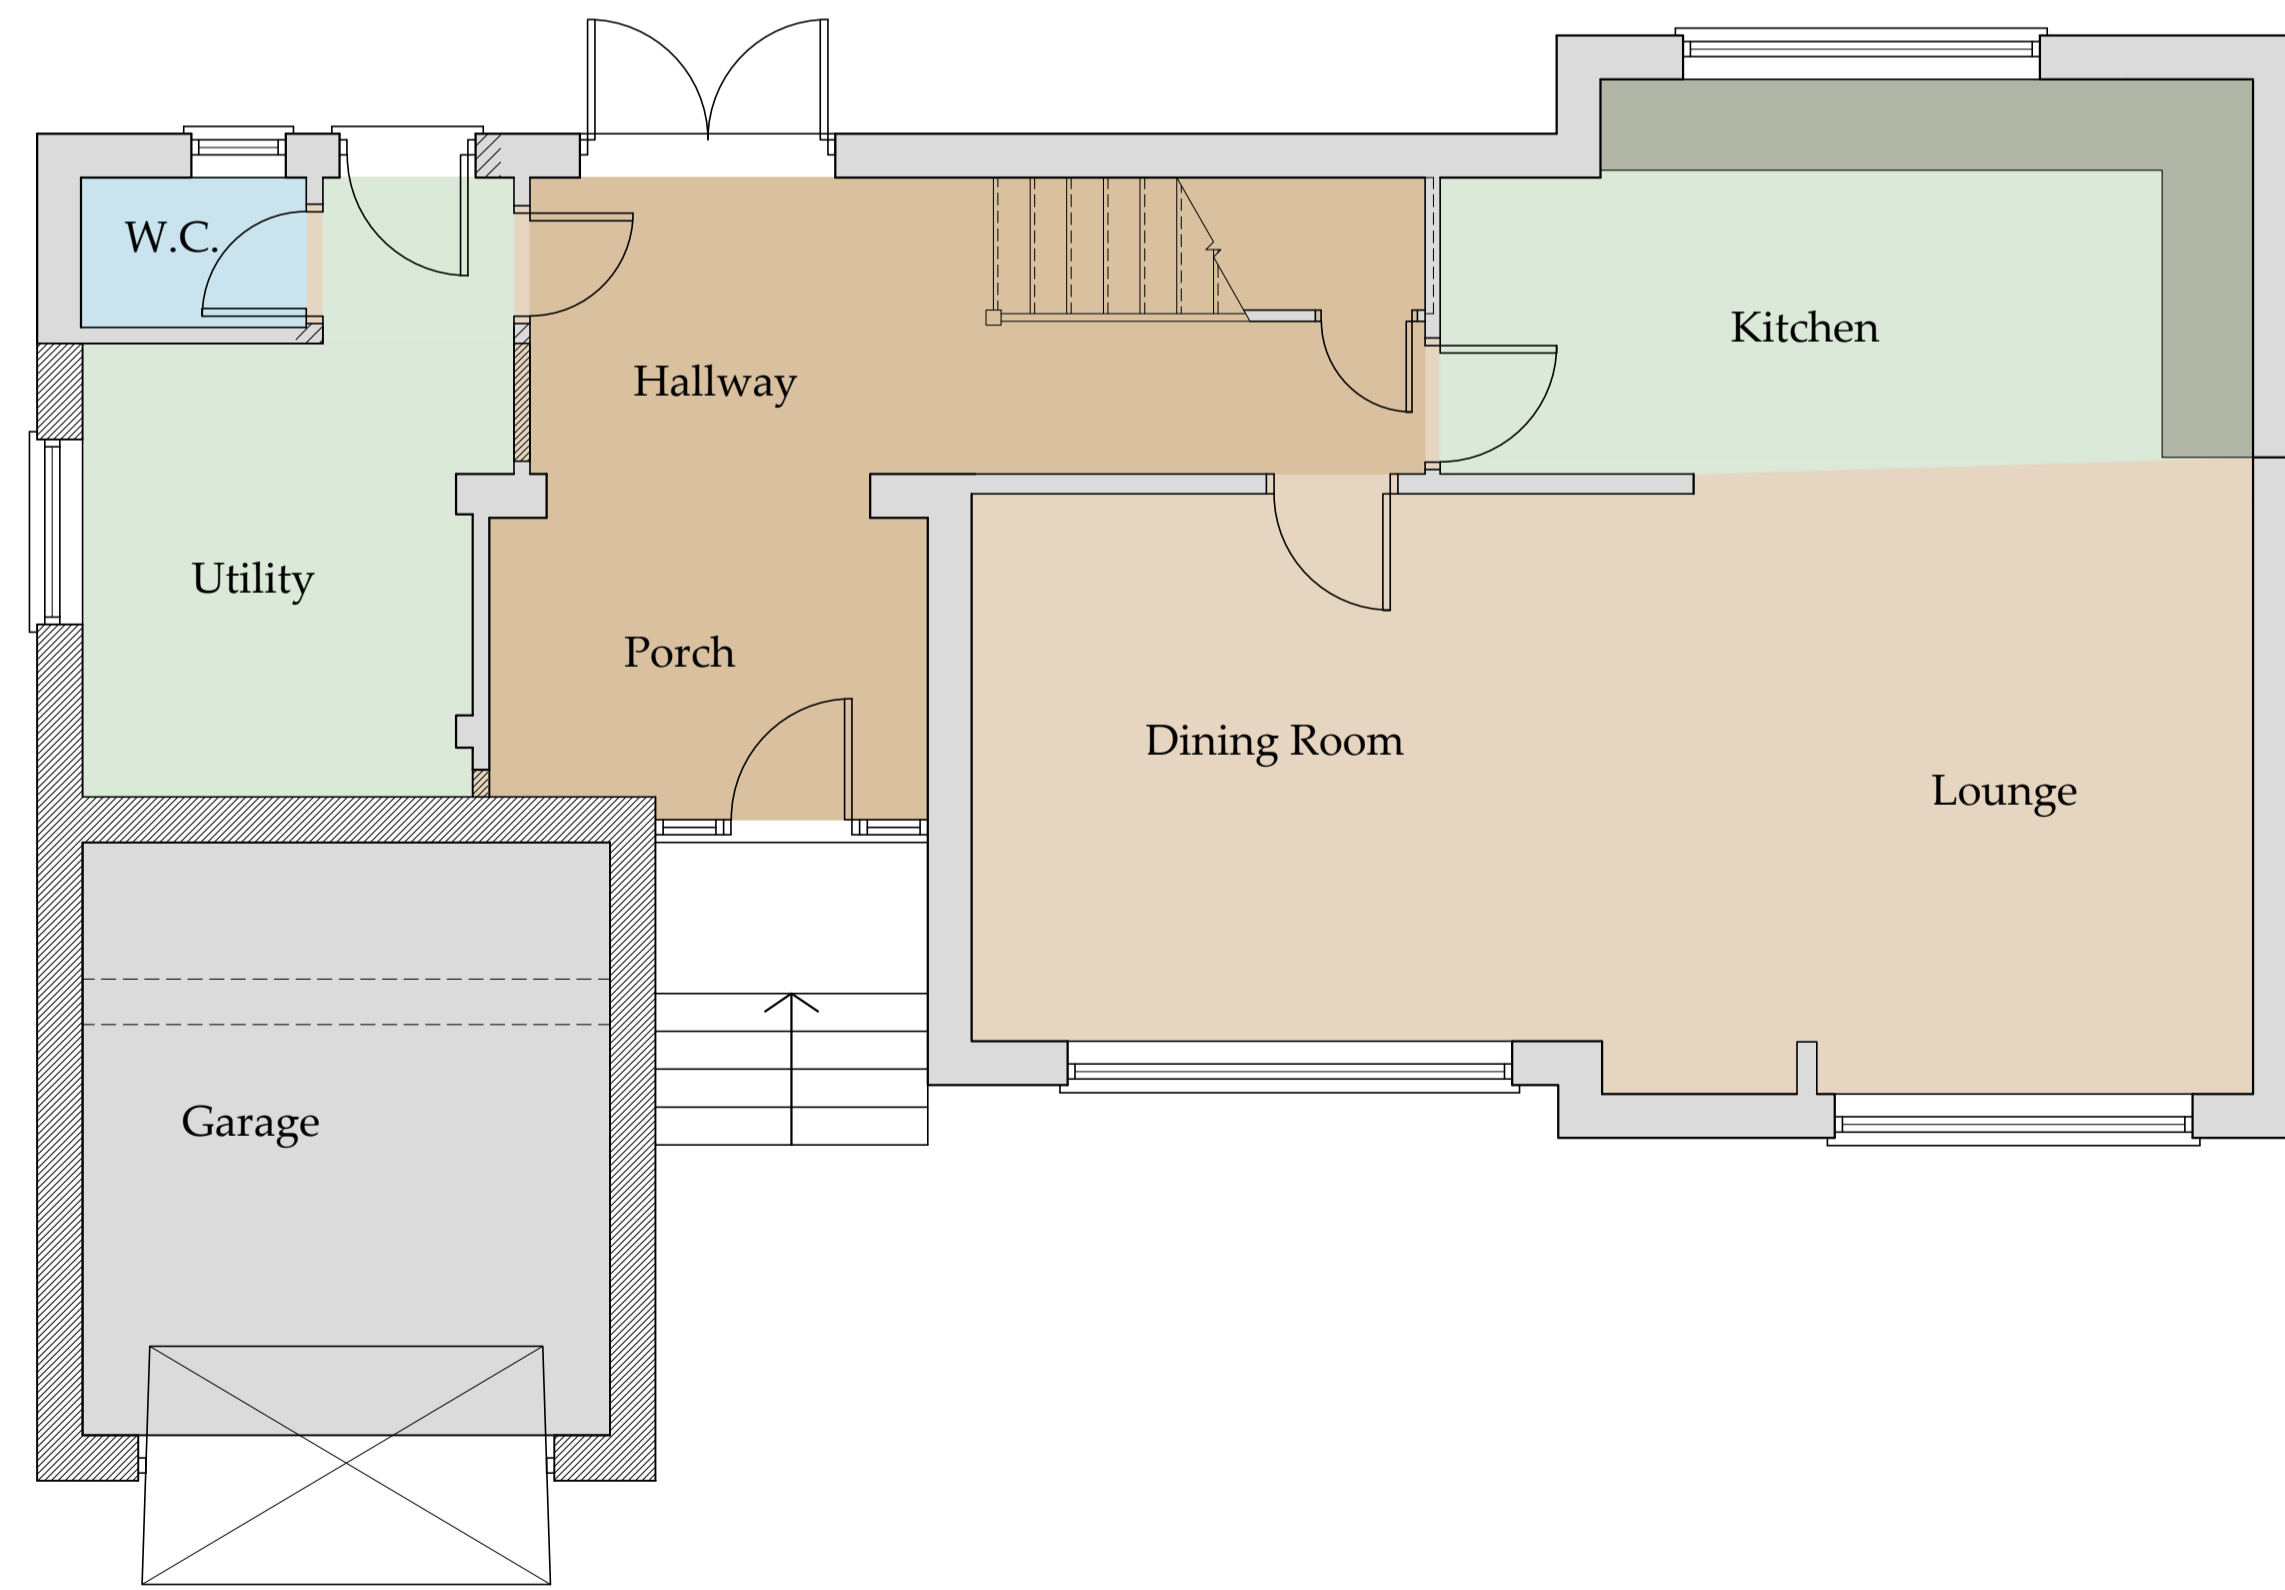

Ground Floor Plan
SCALE: 1:50

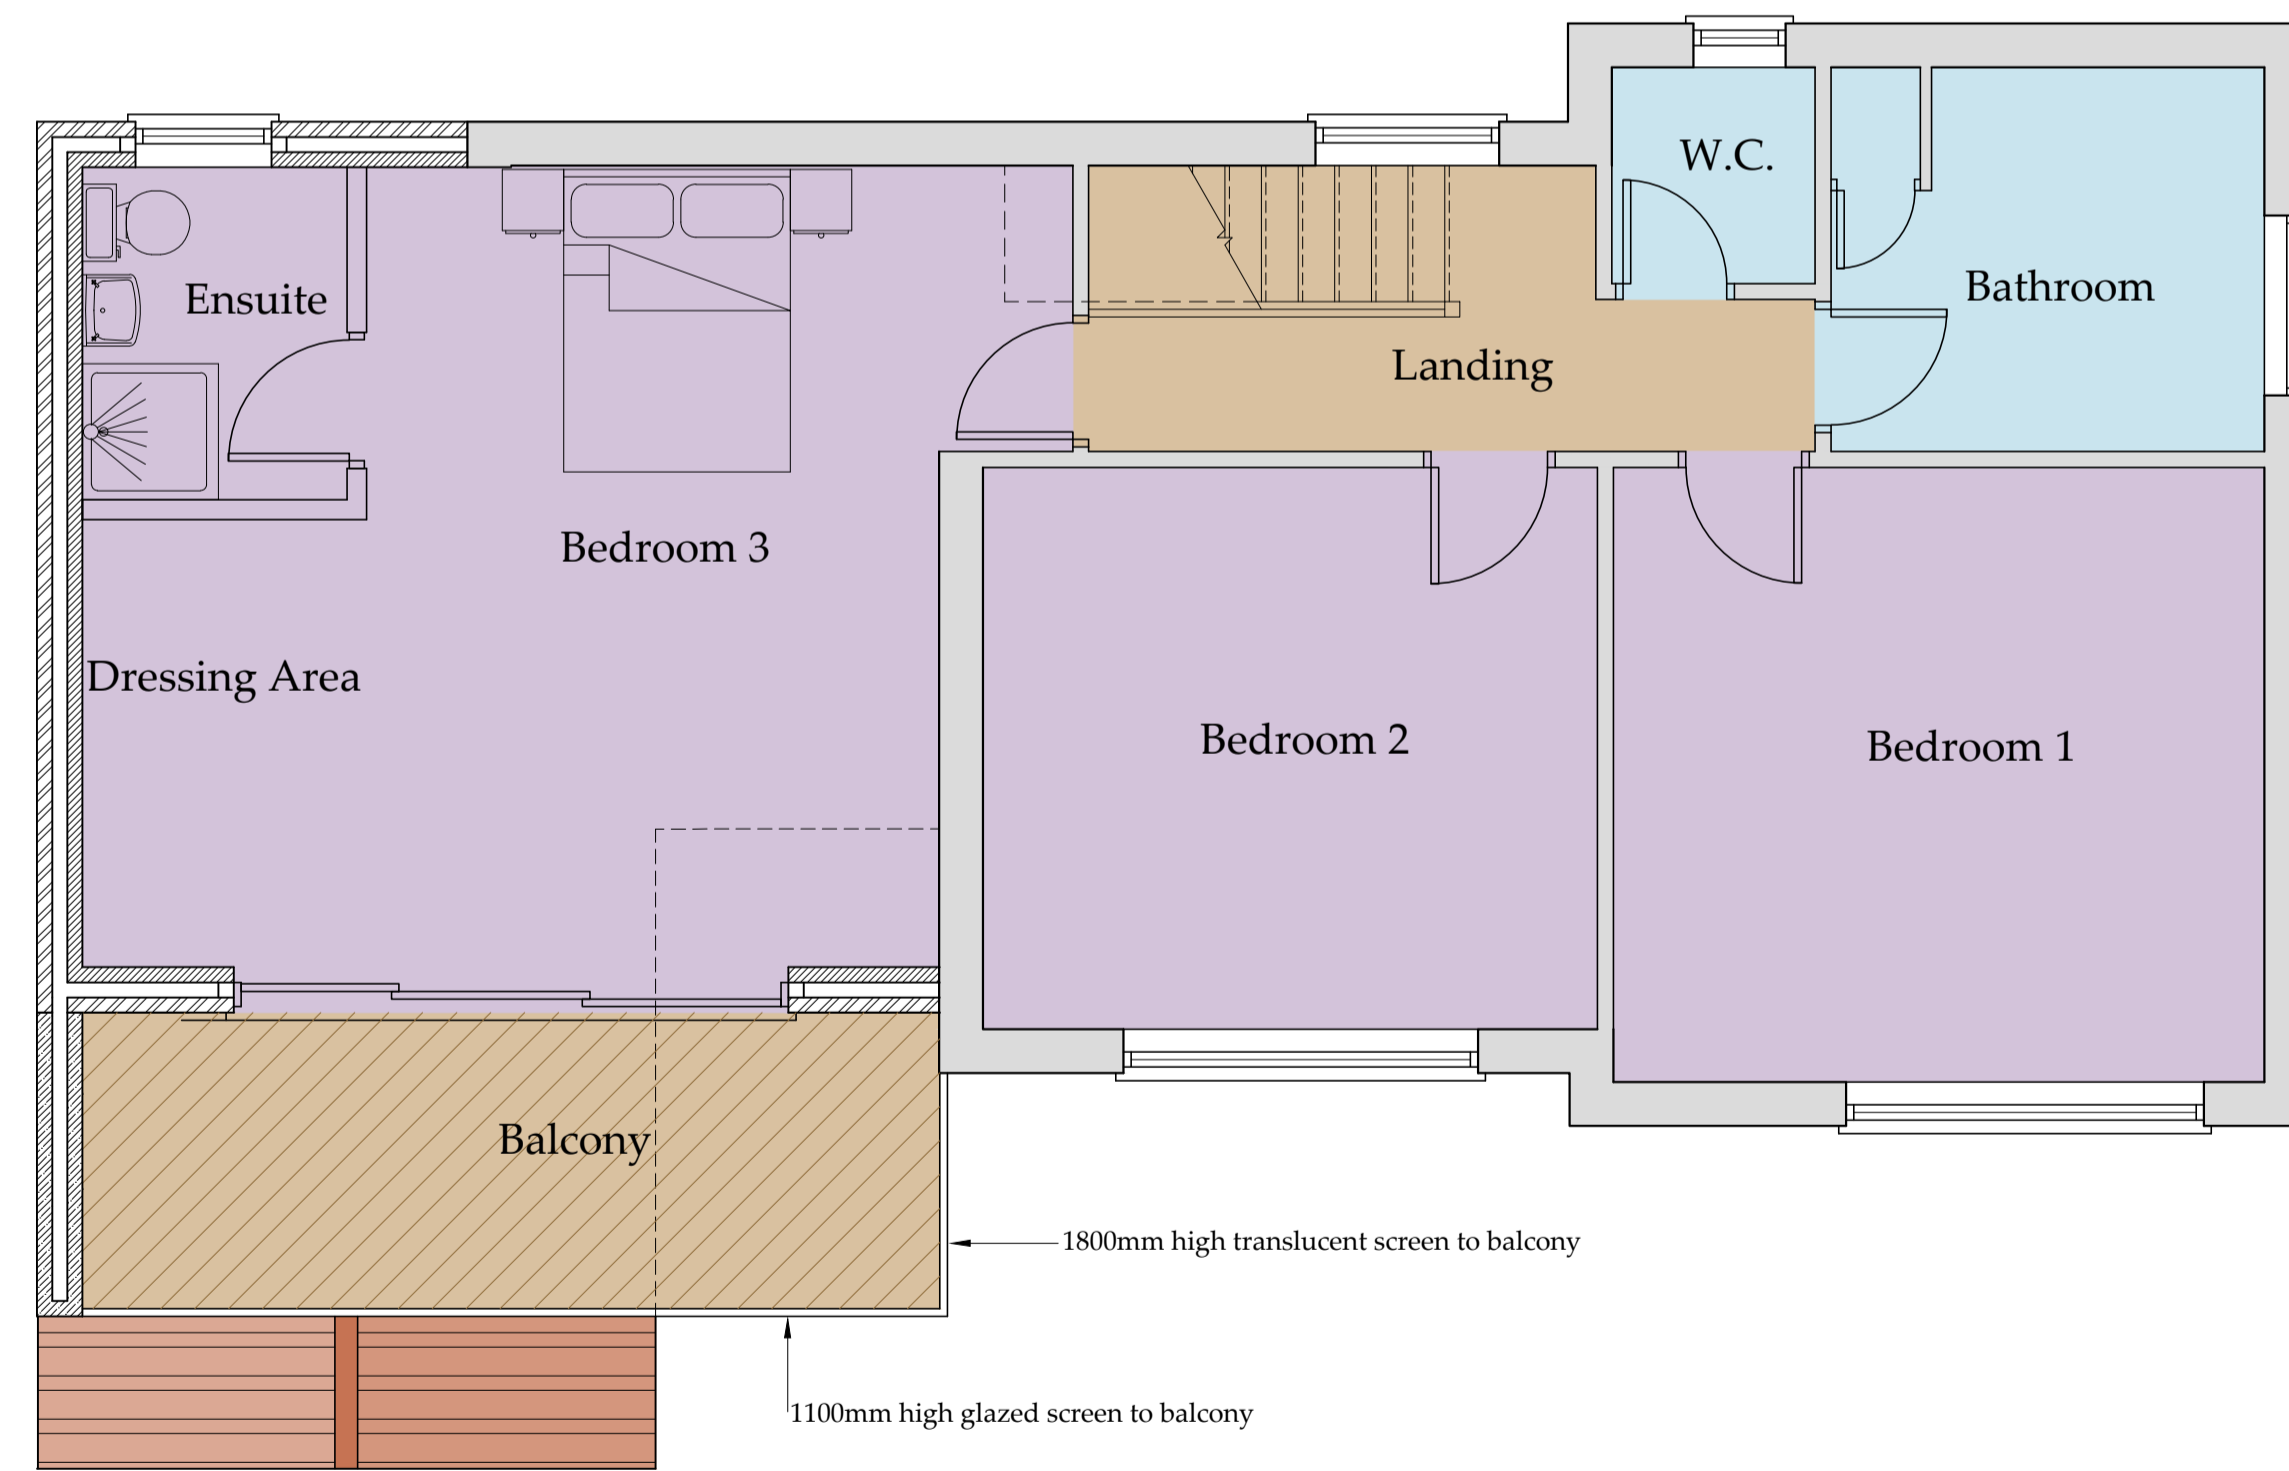

First Floor Plan
SCALE: 1:50

PROPOSED

Provisional drawing for planning consideration only

REV	DATE	BY	AMENDMENT
G	03/11/23	CE	Balcony wall amended
F	07/08/23	nid	Stone facade and doors
E	08/09/22	CE	Bed 3 amended
D	03/02/22	CE	Materials added
C	02/02/22	CE	Amended to suit client
B	01/02/22	CE	Amended to suit client
A	06/08/15	CE	Issue for approval

bhd partnership
Architecture + Engineering

Airy Hill Manor, Waterstead Lane, Whitby, N. Yorks. YO21 1QB.
P: +441947 604871 F: +441947 600010
E: general@bhdpartnership.com

CLIENT: Mr & Mrs Craven

PROJECT: Extension & Alterations to 22 Egton Road, Aislaby

DRAWING STATUS: Preliminary
Drawing: Plans and Elevations Proposed

DRAWN: C Eynon CHECKED: N.Duffield

SCALE @ SIZE: 1:50 & 1:100 @ A1 DATE: 06/08/15

DRAWING No: D10089-03 REV: G