



Front Elevation

Scale 1:100

Side Elevation


Scale 1:100

Rear Elevation

Scale 1:100


Side Elevation

Scale 1:100

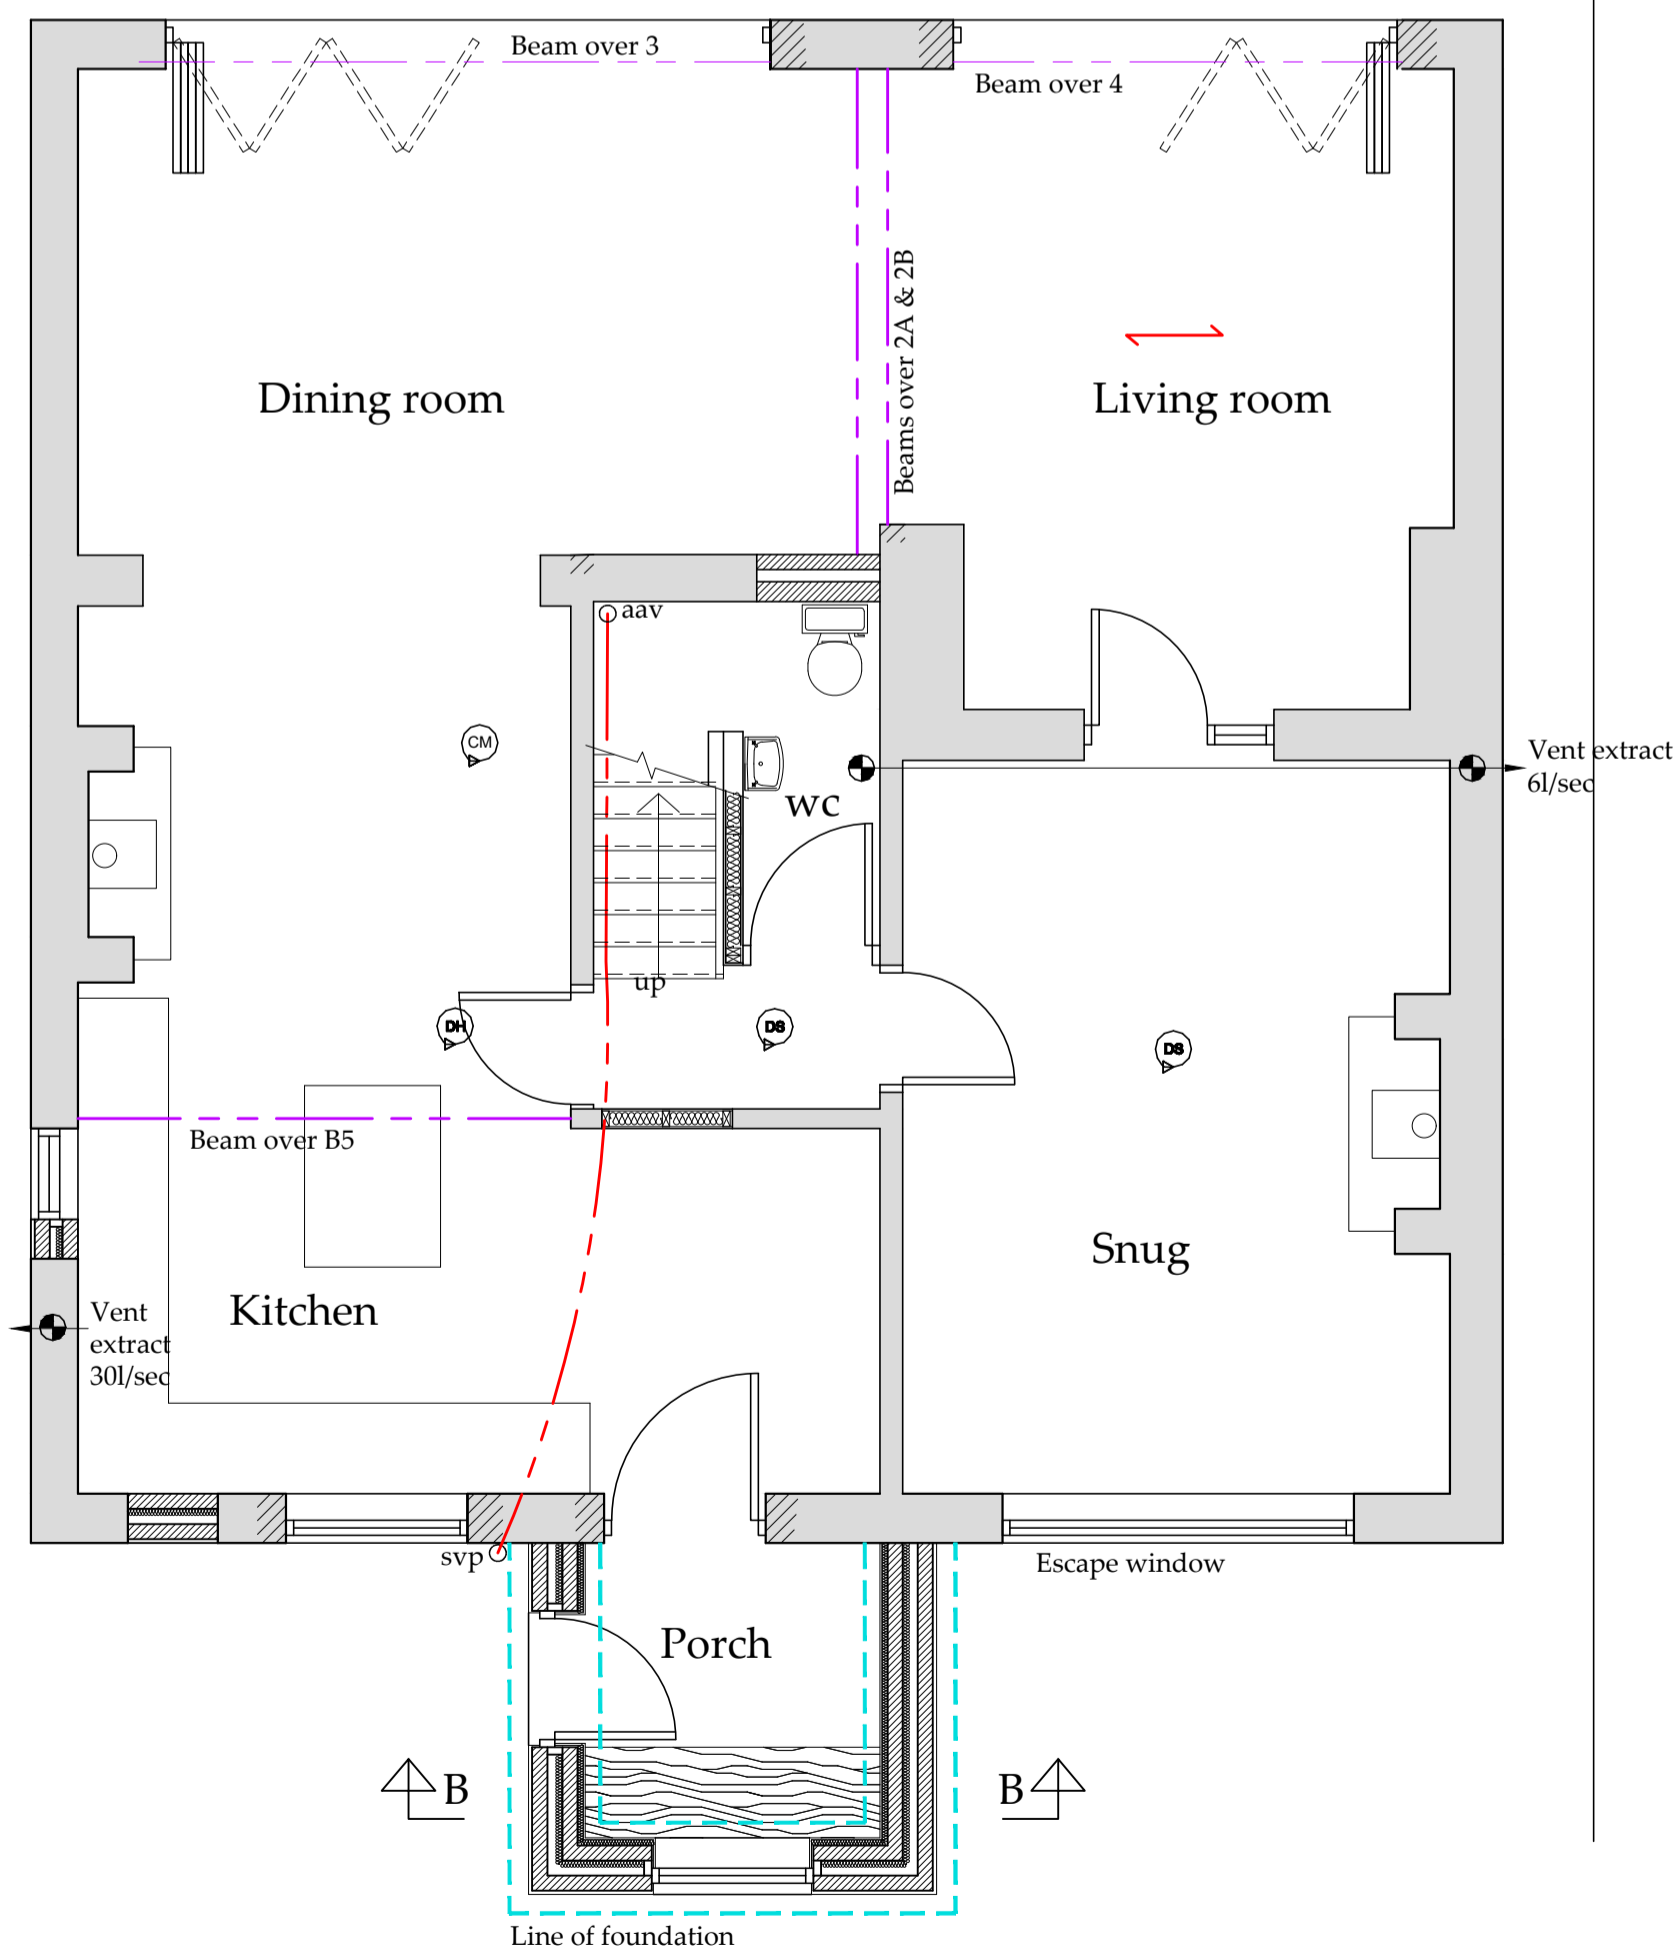

Ground Floor Plan

Scale 1:50

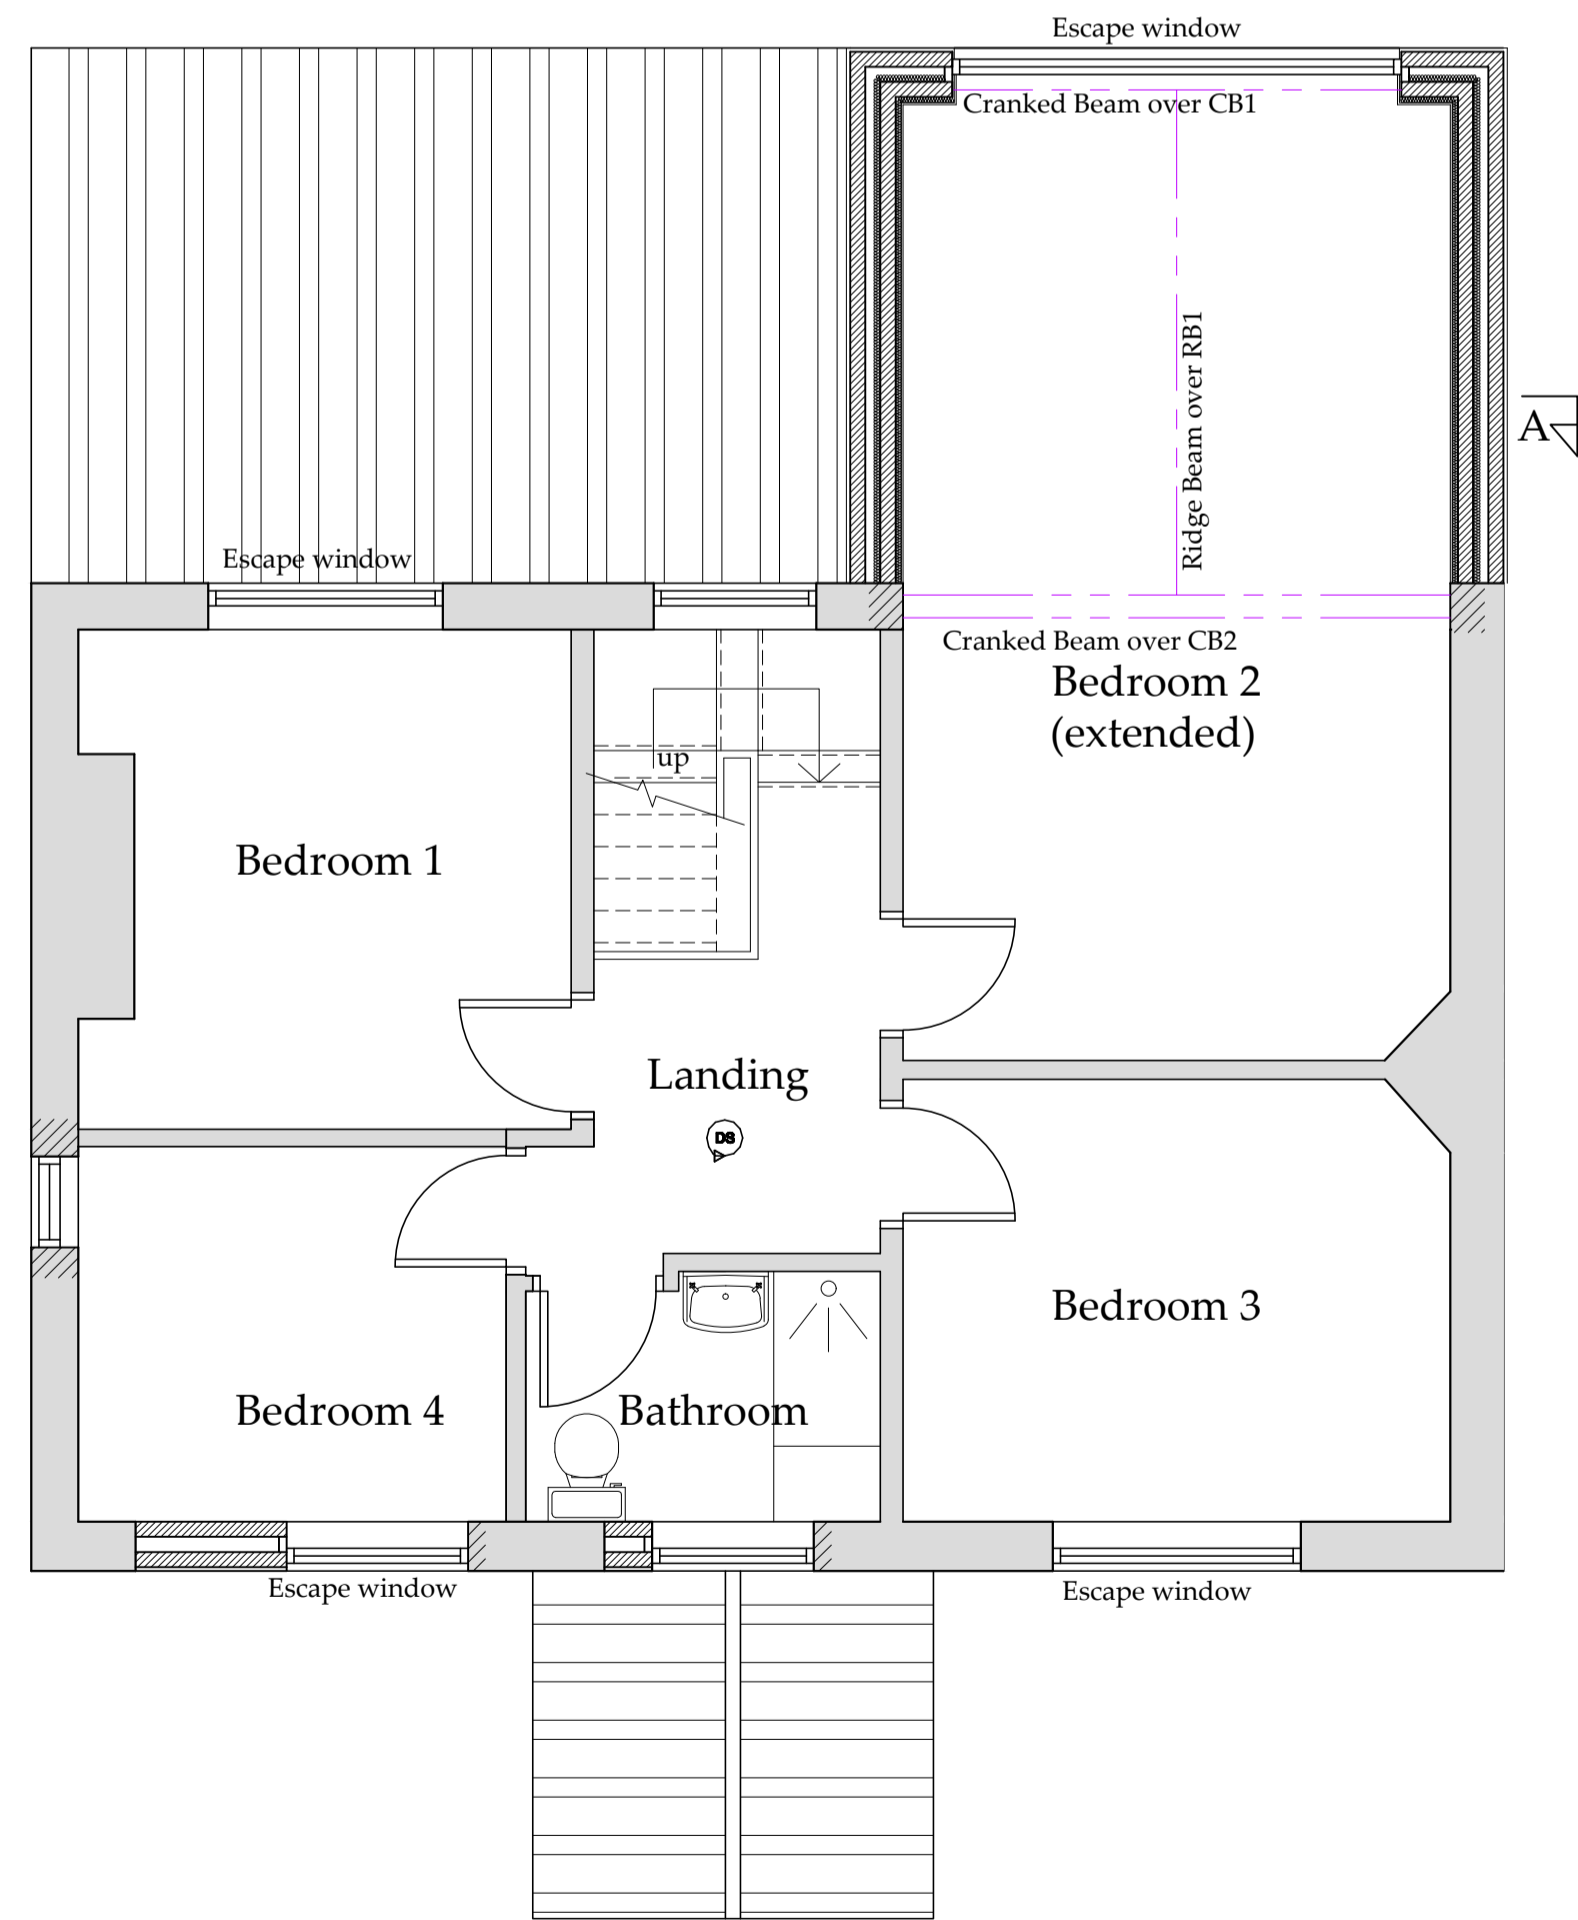

First Floor Plan

Scale 1:50

Do not scale from this drawing, only figured dimensions are to be taken from this drawing.
 The contractor must verify all dimensions on site before commencing any work or shop drawings.
 The contractor must report any discrepancies before commencing work. If this drawing exceeds the quantities taken in any way, the technician is to be informed before work is initiated.
 Work within the construction (design and management) regulations 2015 is not to start until a health & safety plan has been produced. This drawing is copyright and must not be reproduced without consent of BHD Partnership Ltd.
CDM Regulations
 Contractor must not start without 'Pre Construction Information' from Principle Designer. If unsure contact BHD.
 Contractor must agree the 'Principle Contractor' roll with the client prior to commencement of the works.
 Ensure if required under CDM2015 regulations that the project is notified to the HSE.

NYMNP
28/11/2023

AMENDED

Drawings for planning and client consideration only

F	06/11/23	CE	Rear extension amended
E	08/09/22	nid	Rear window sizes
D	15/08/22	CE	Amended to suit B Con
C	08/03/22	CE	Staircase altered
B	24/02/22	CE	Construction details added
A	01/12/21	CE	Issued for approval

bhd partnership
 Architecture + Engineering
 Airy Hill Manor, Waterstead Lane,
 Whitby, N. Yorks. YO21 1QB.
 P: +441947 604871 F: +441947 600010
 E: general@bhdpartnership.com

CLIENT: Mr G & Mrs K Kidd

PROJECT: 5 Sledgates
Fylingthorpe YO22 4TZ

DRAWING STATUS: Proposed Revised Version
Plans and Elevations

DRAWN: C Eynon

CHECKED: N I Duffield

SCALE @ SIZE: 1:100 & 1:50 @ A1

DATE: 01/12/21

DRAWING No: D12052-06

REV: F