


Do not scale from this drawing, only figured dimensions are to be taken from this drawing.
 The contractor must verify all dimensions on site before commencing any work or shop drawings.
 The contractor must report any discrepancies before commencing work. If this drawing exceeds the quantities taken in any way, the technician is to be informed before work is initiated.
 Work within the construction (design and management) regulations 2015 is not to start until a health & safety plan has been produced. This drawing is copyright and must not be reproduced without consent of BHD Design Ltd.

NYMNPA

29/11/2023

AMENDED

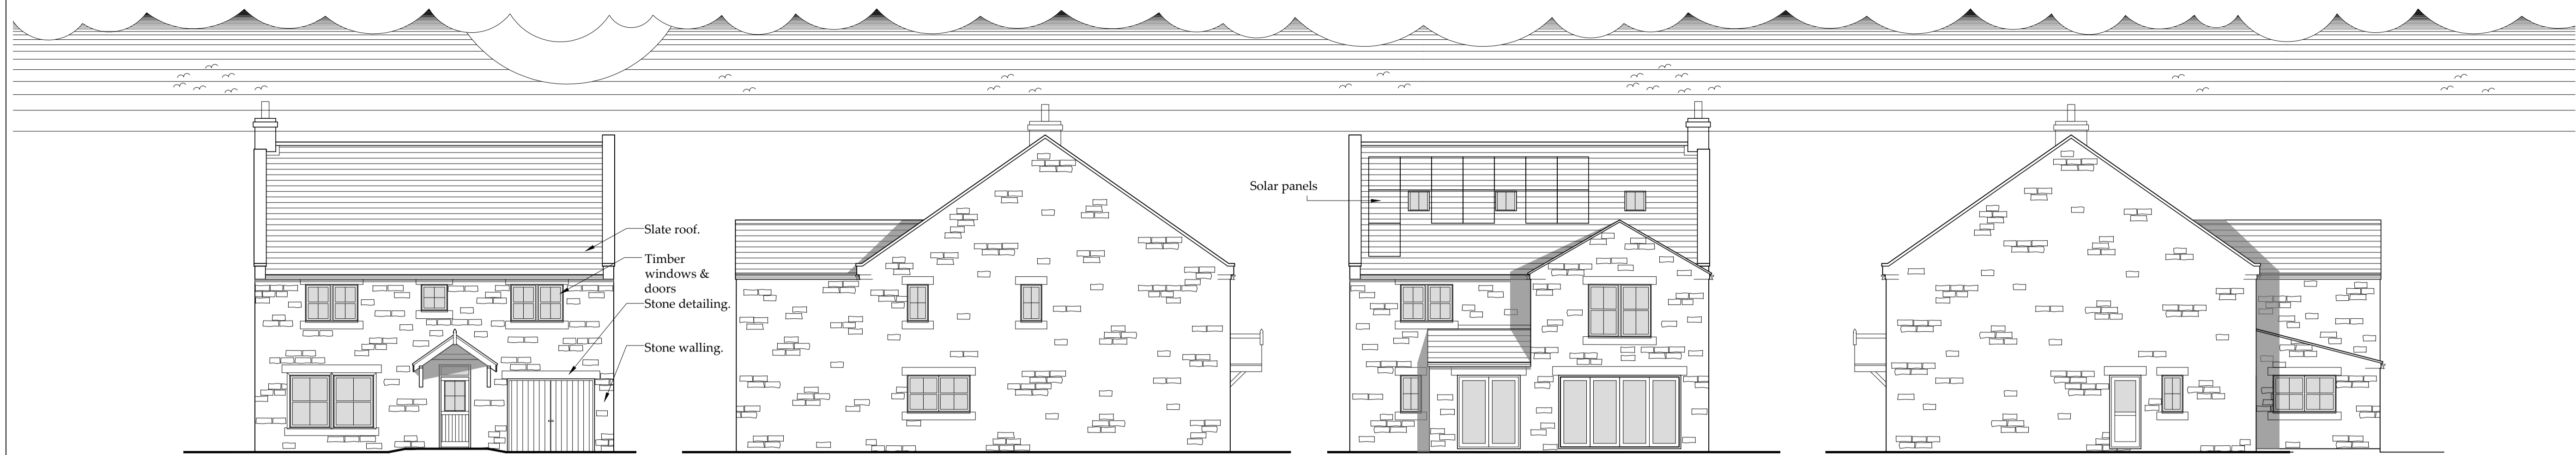


Front Elevation - NE
Scale 1:100


Side Elevation - SE
Scale 1:100

Rear Elevation - SW
Scale 1:100


Side Elevation - NW
Scale 1:100

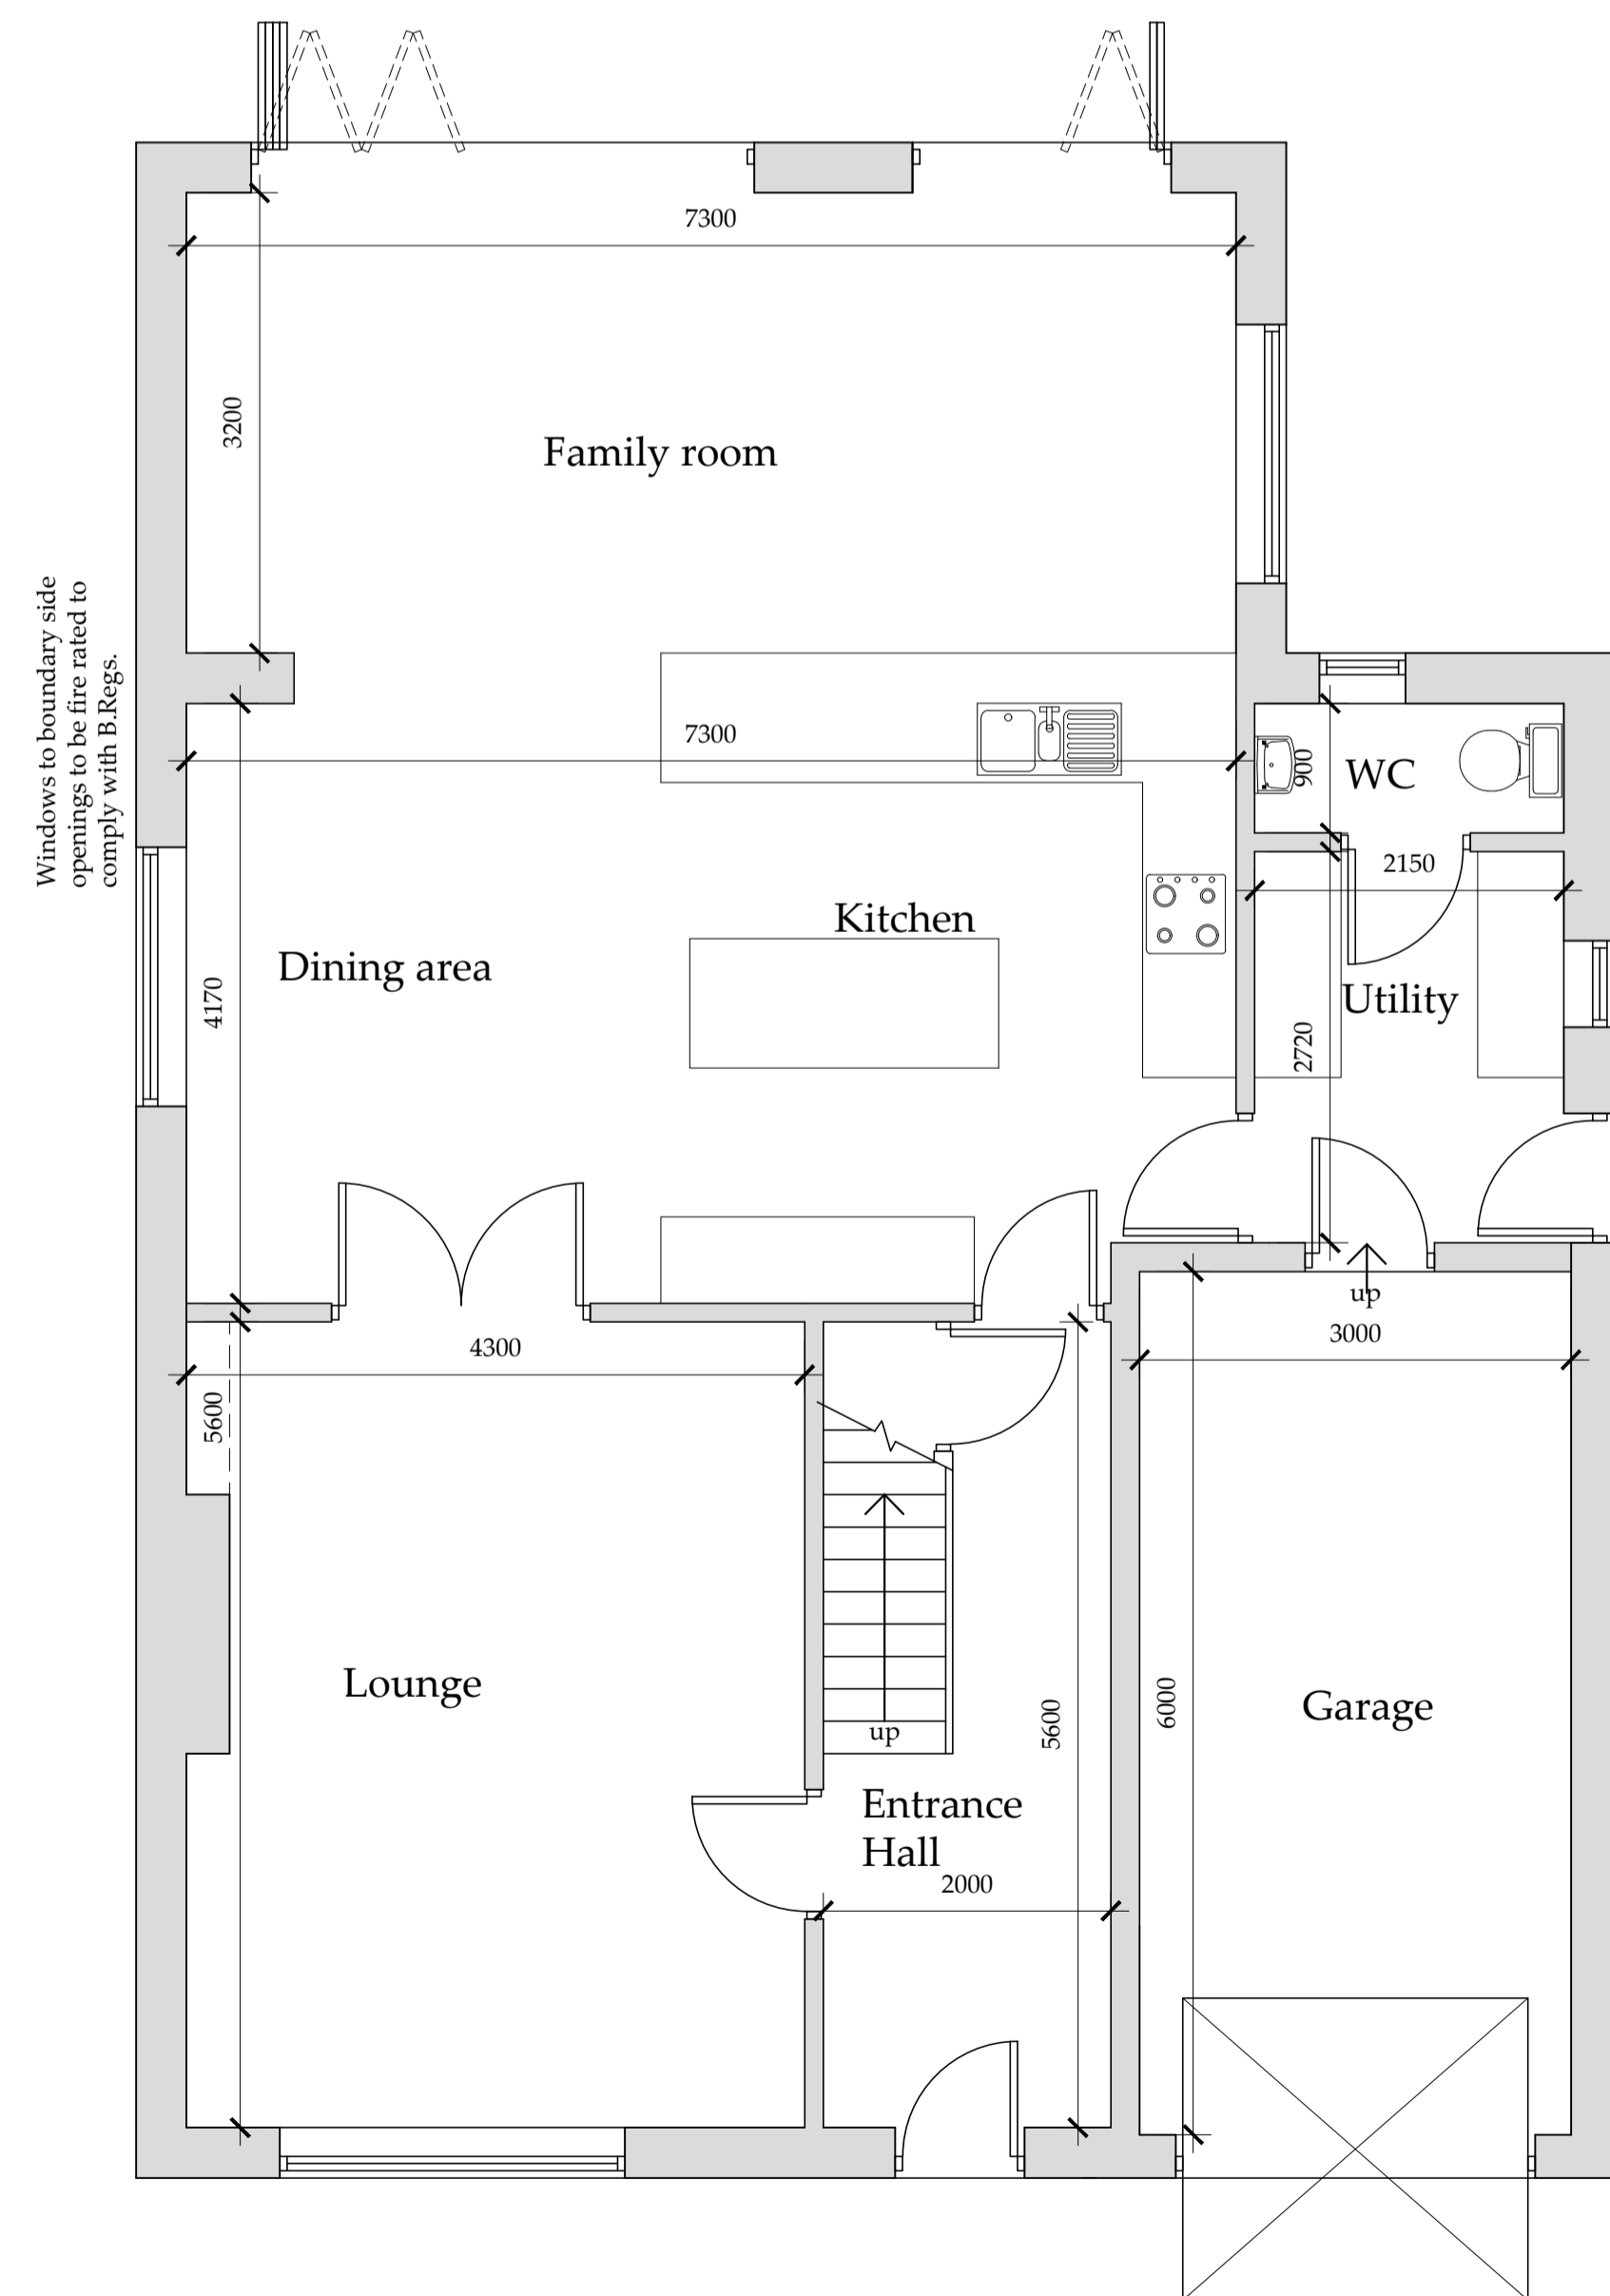

Ground Floor Plan
Scale 1:50

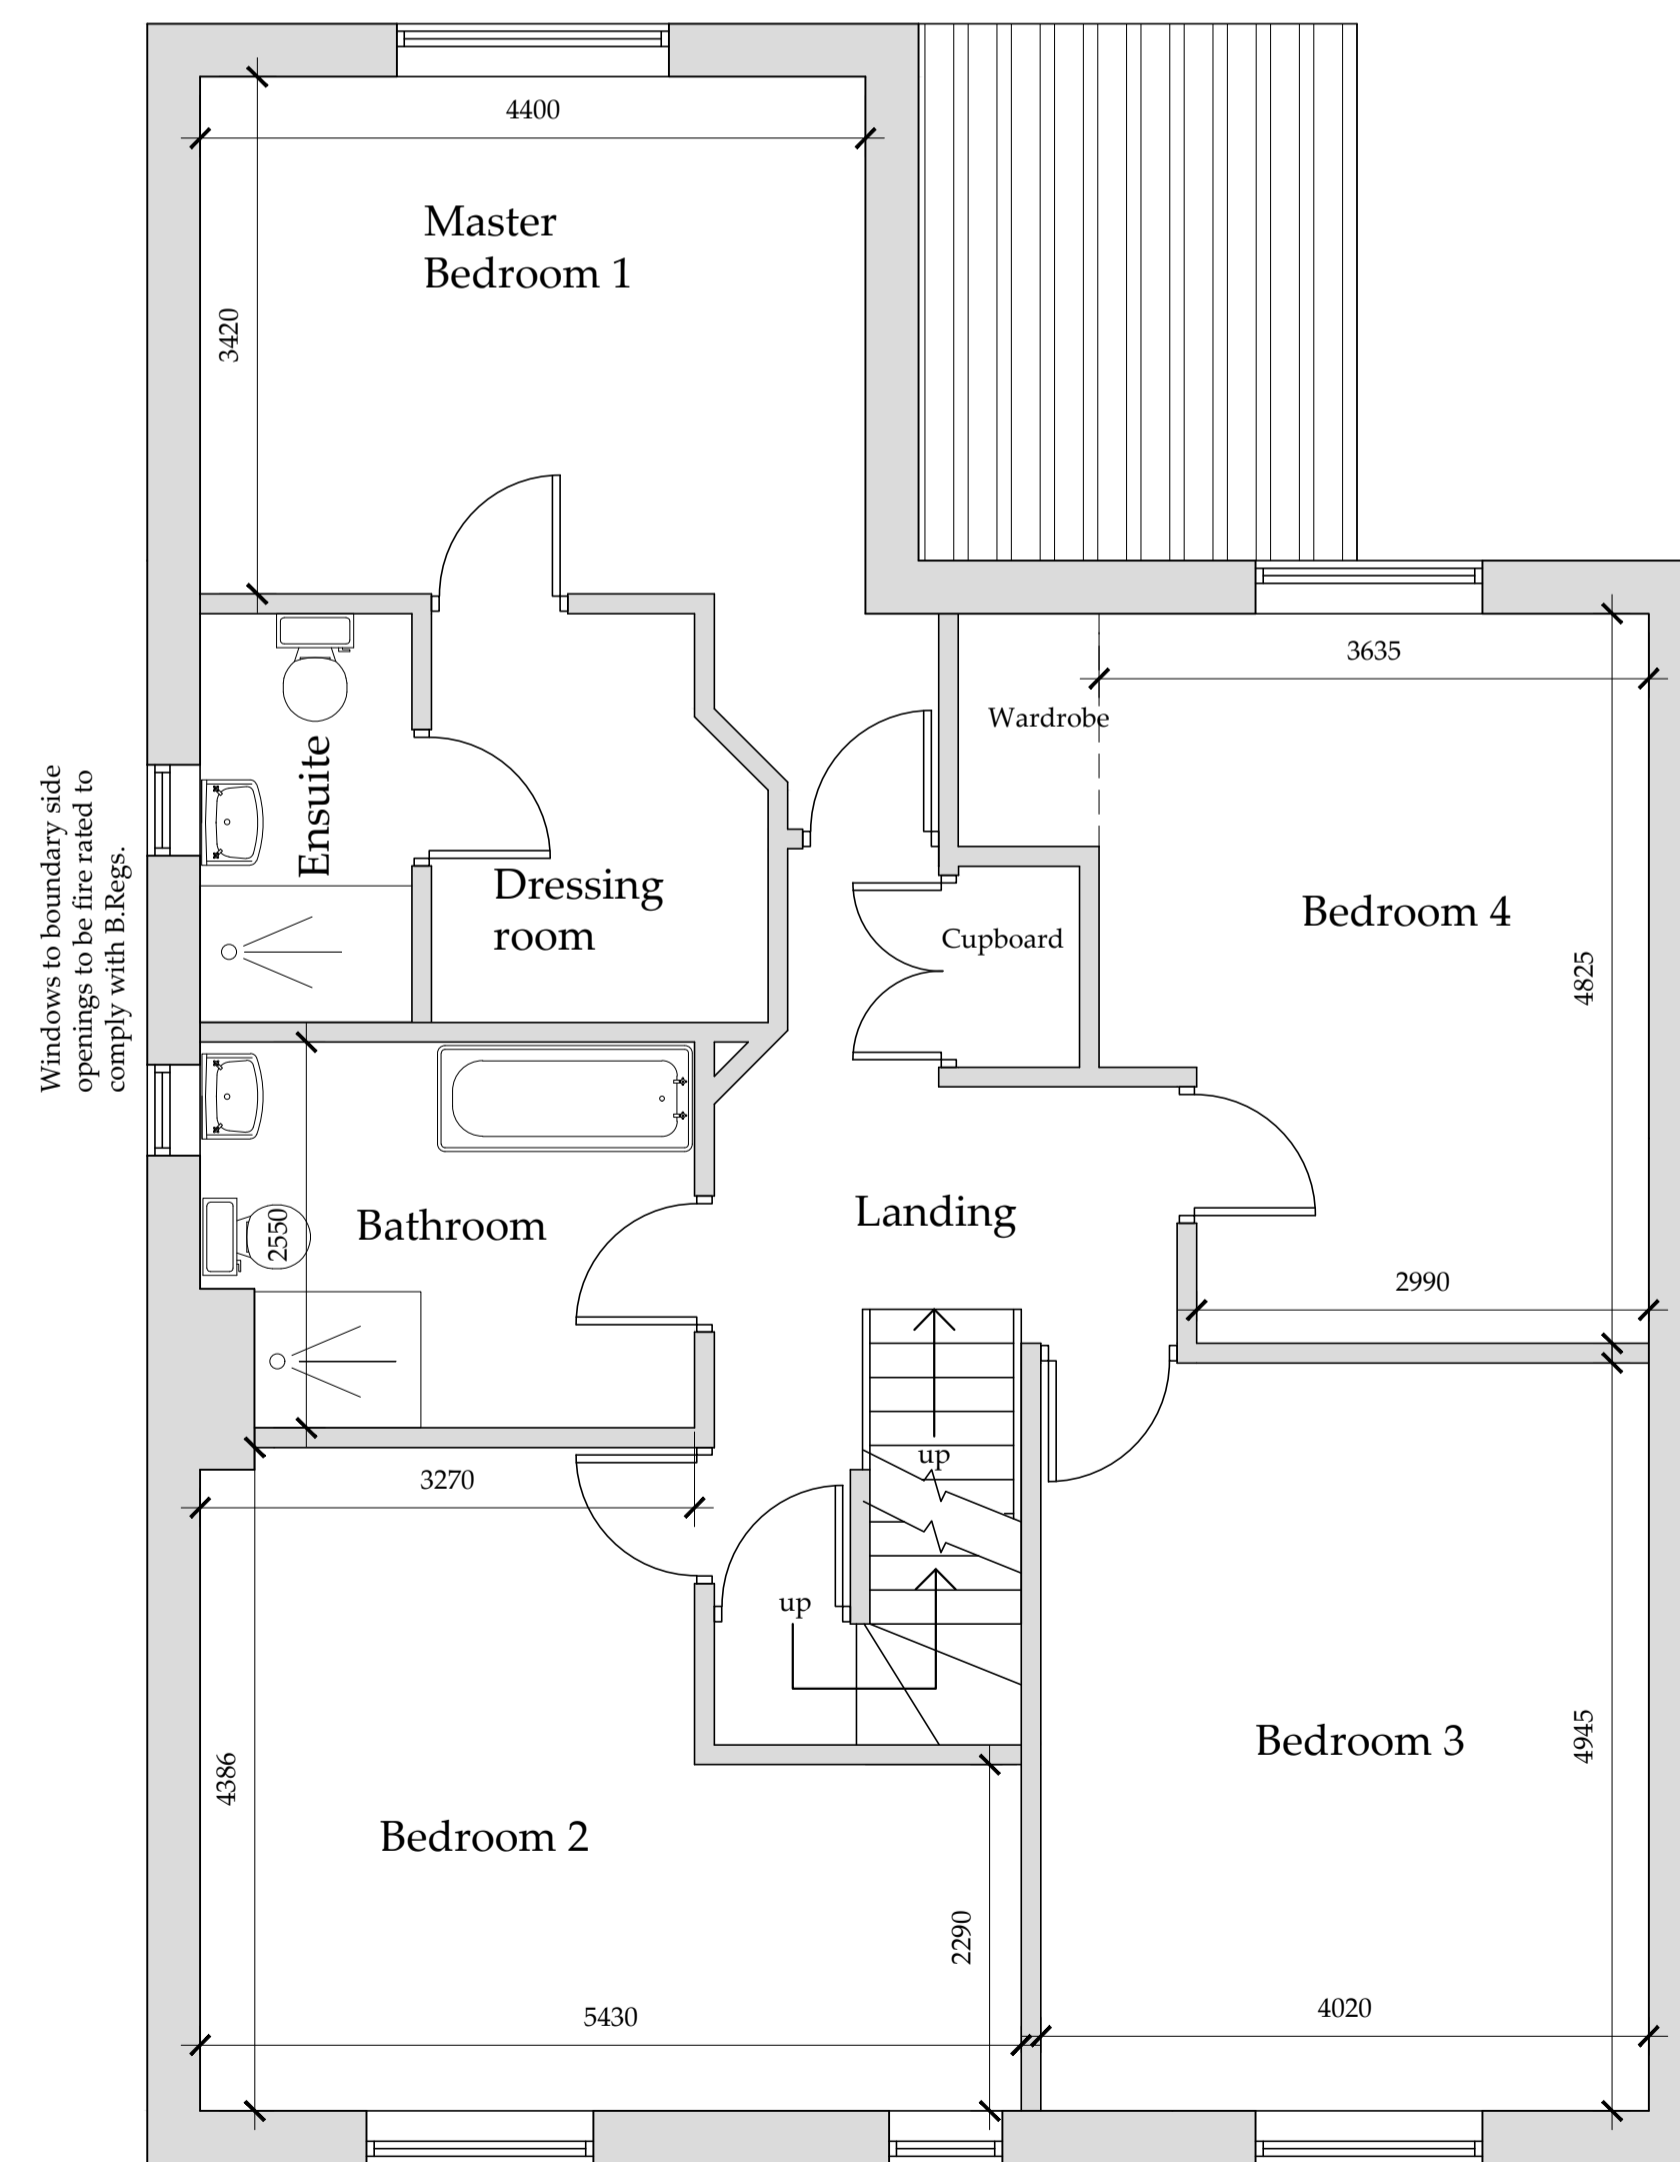

First Floor Plan
Scale 1:50

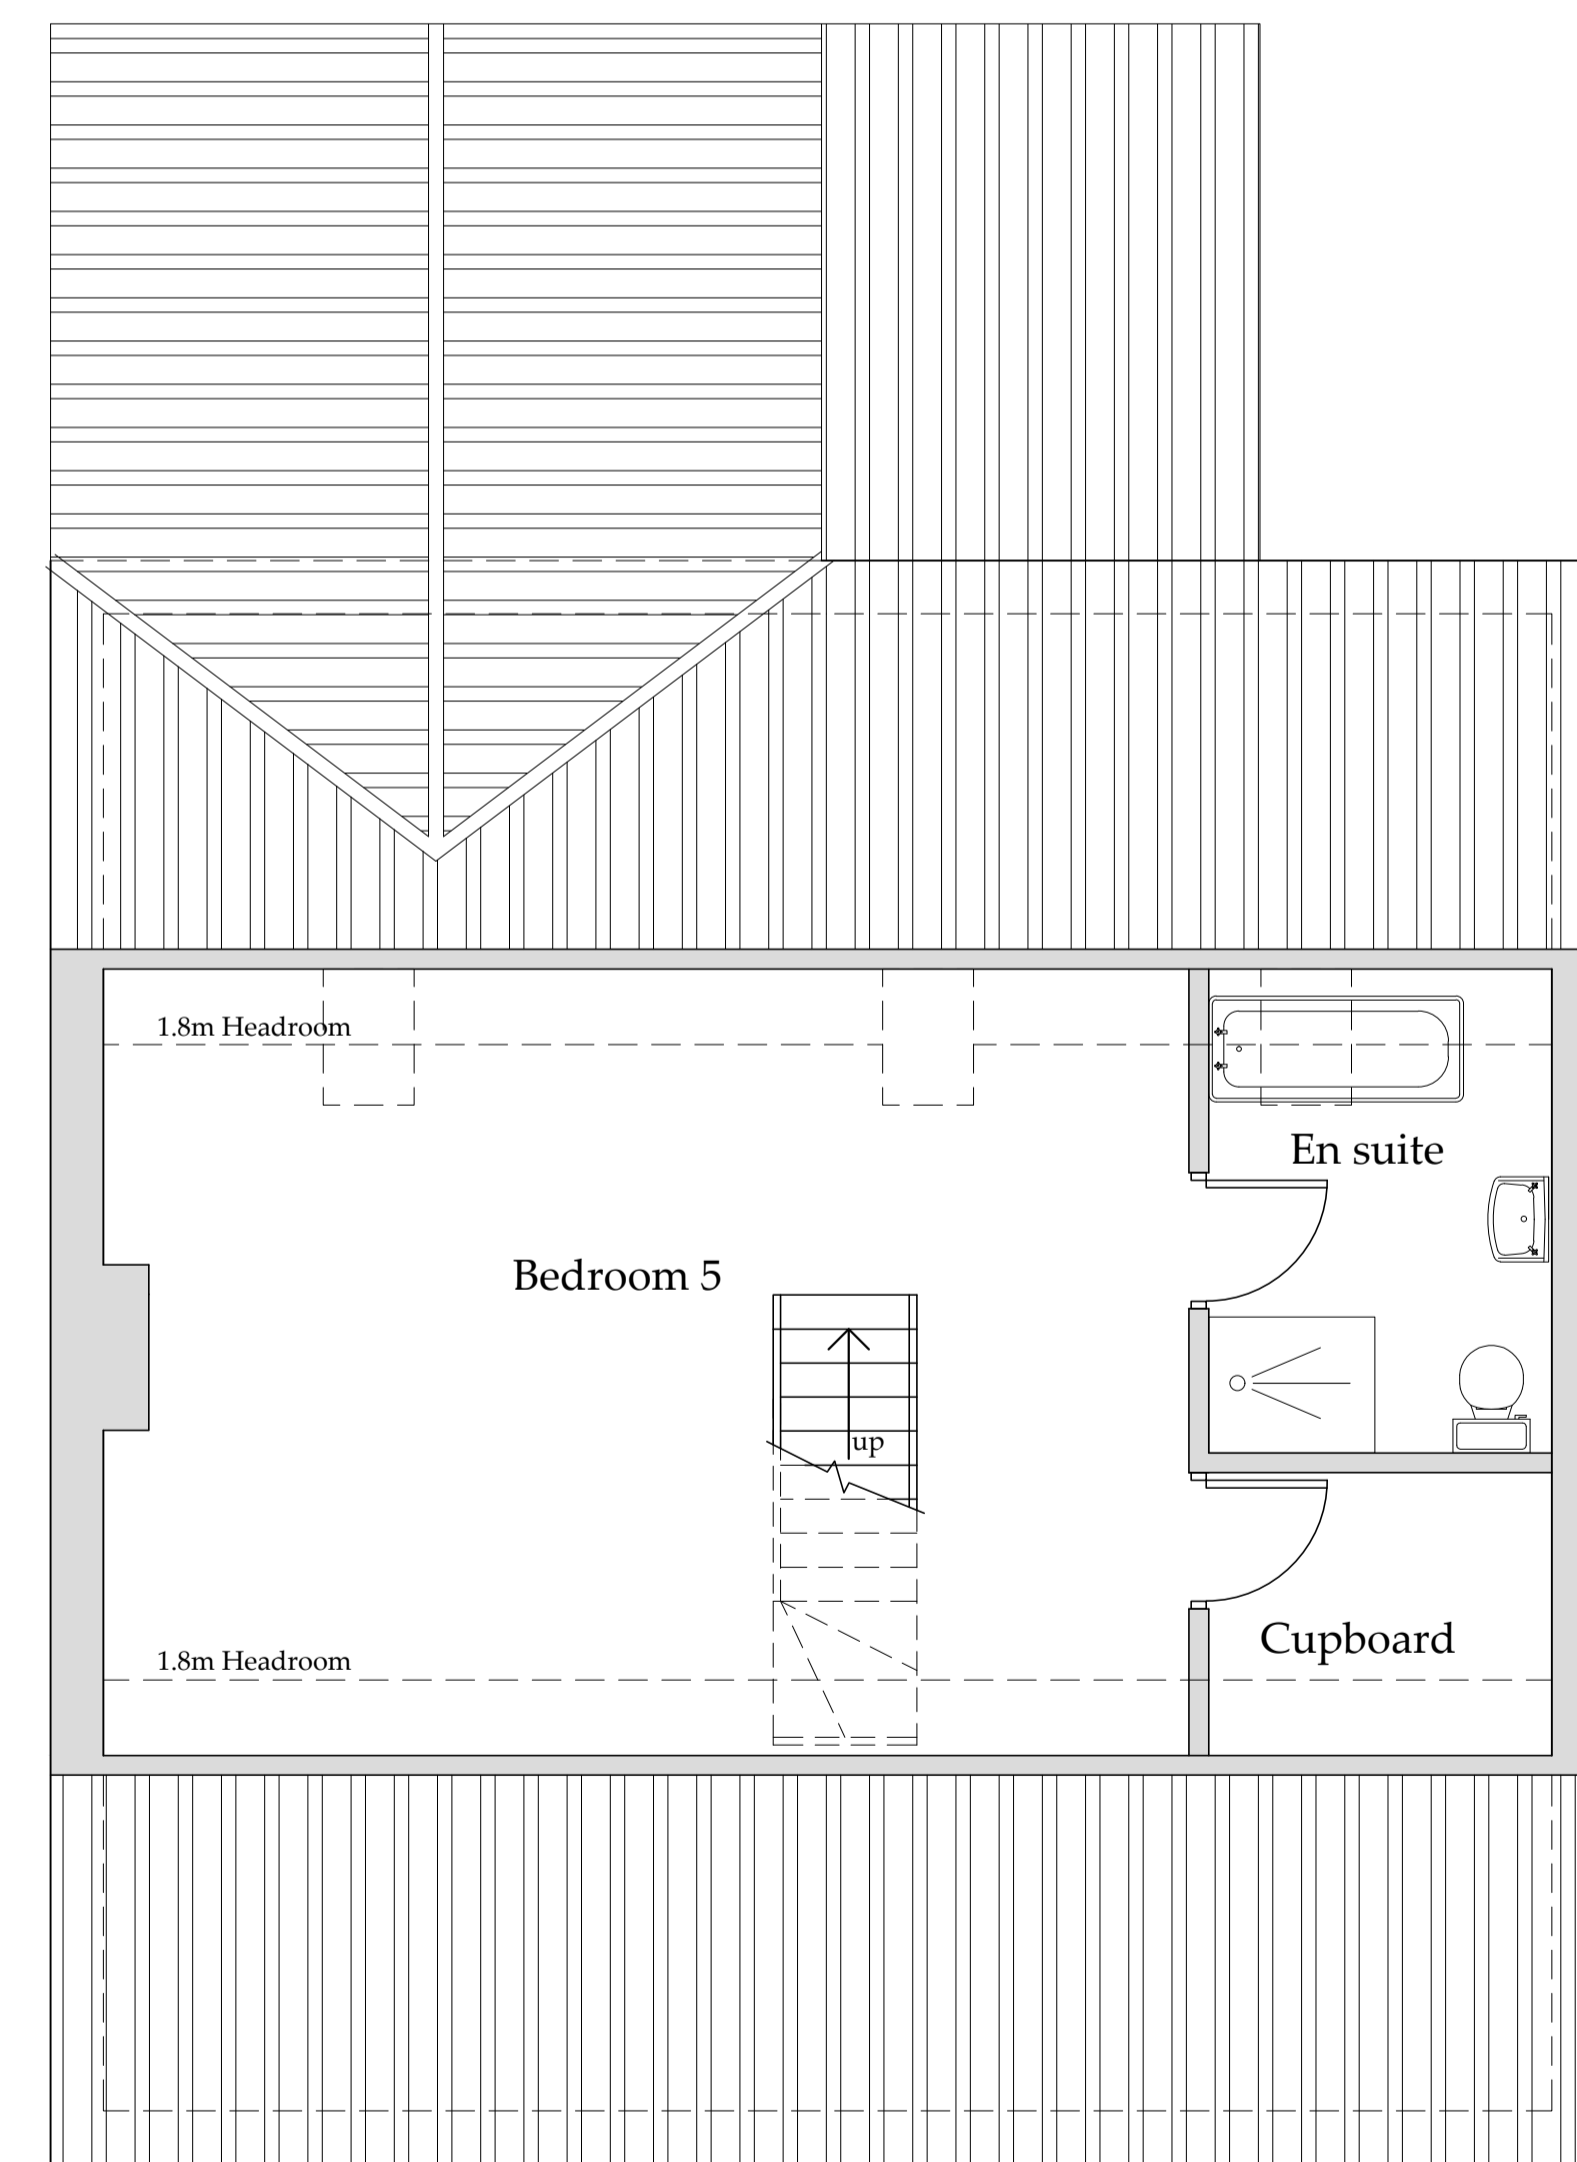

Second Floor Plan
Scale 1:50

Drawings for planning and client consideration only
Construction by others

D	23/11/23	CE	Reduced to suit planning
C	01/11/23	nid	Canopy
B	18/10/23	CE	Amended to suit client comments
A	06/10/23	CE	Issued for approval

REV	DATE	BY	AMENDMENT
-----	------	----	-----------

BHD Design Ltd
 Airy Hill Manor
 Whitby
 North Yorks
 YO21 1QB
 Tel: 01947604871
 E: enquiries@bhddesign.co.uk

CLIENT: Christina Collinson

PROJECT: Plot 2 Low Farm Beacon Way Sneaton

Drawing: Proposed Plans and Elevations

DRAWING STATUS: Preliminary

DRAWN: C Eynon	CHECKED: N I Duffield
----------------	-----------------------

SCALE @ SIZE: 1:50&1:100 @ A1	DATE: 06/10/23
-------------------------------	----------------

DRAWING No: D12522-02	REV: D
-----------------------	--------

NYMNP

29/11/2023

