






NYMNP  
19/01/2024

AMENDED


DRG- No.

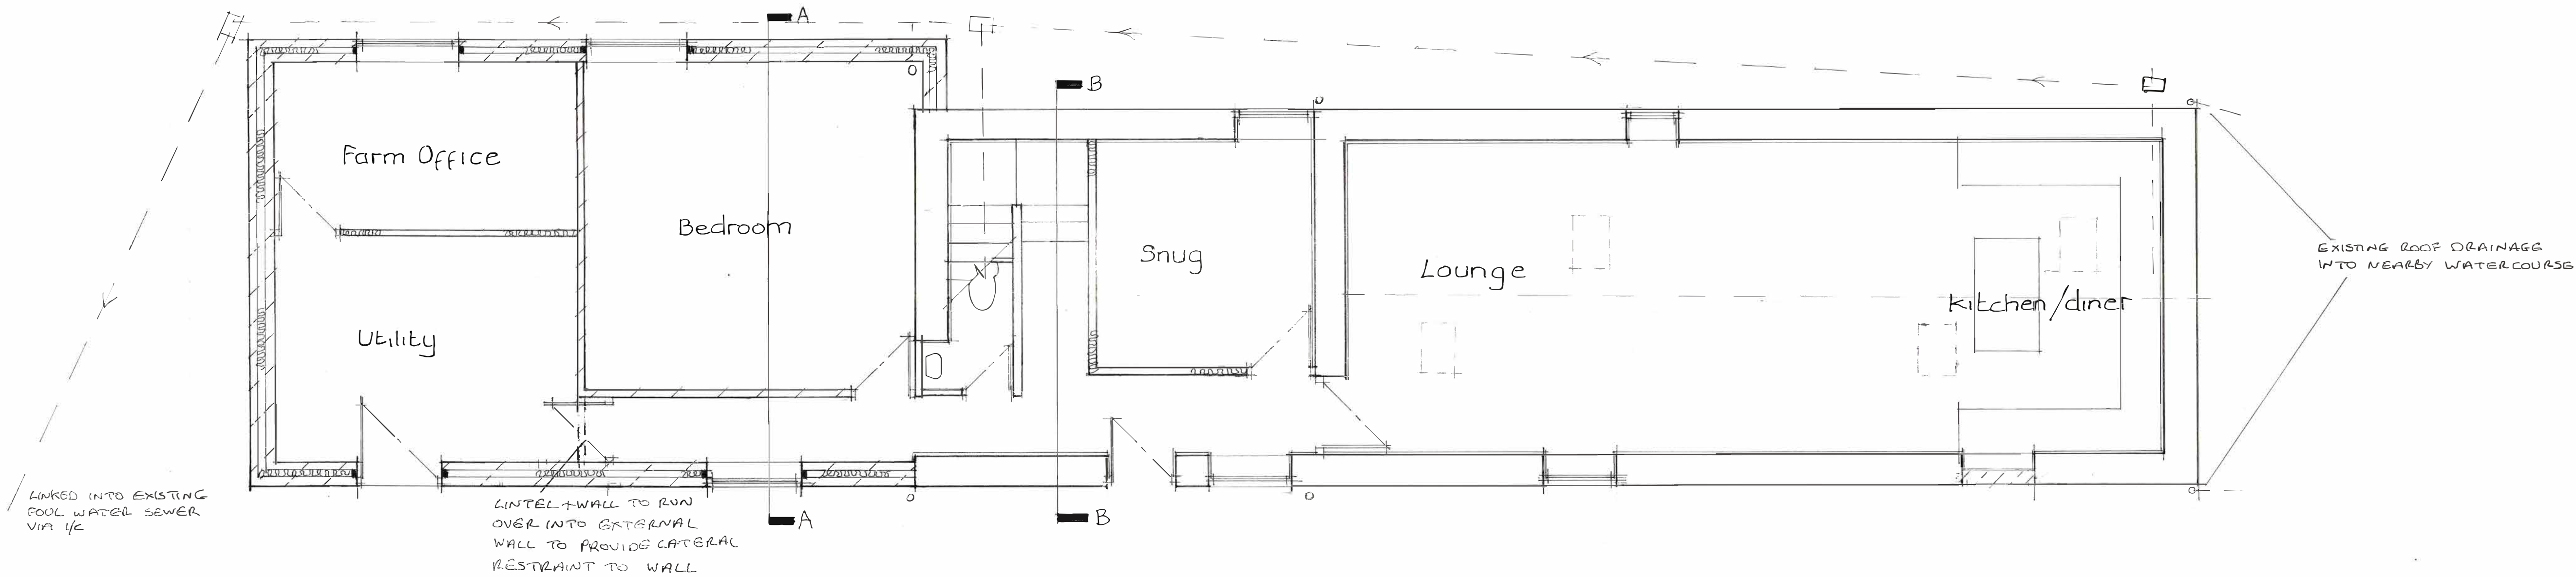

GROUND FLOOR PLAN  
Scale 1:50

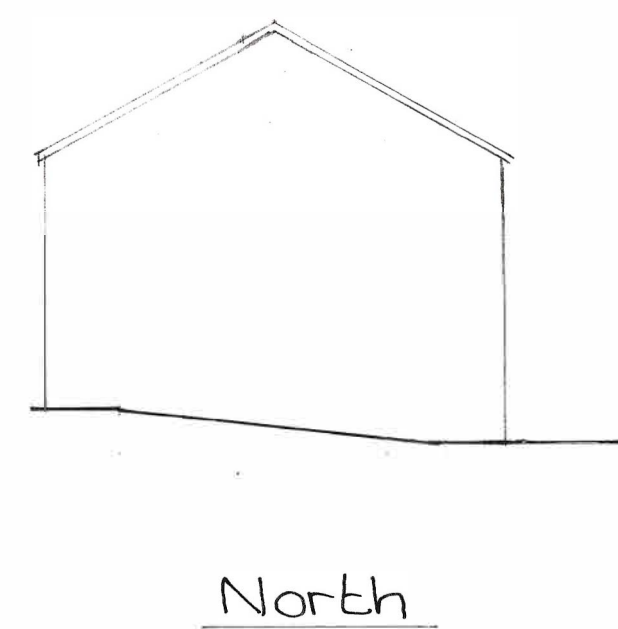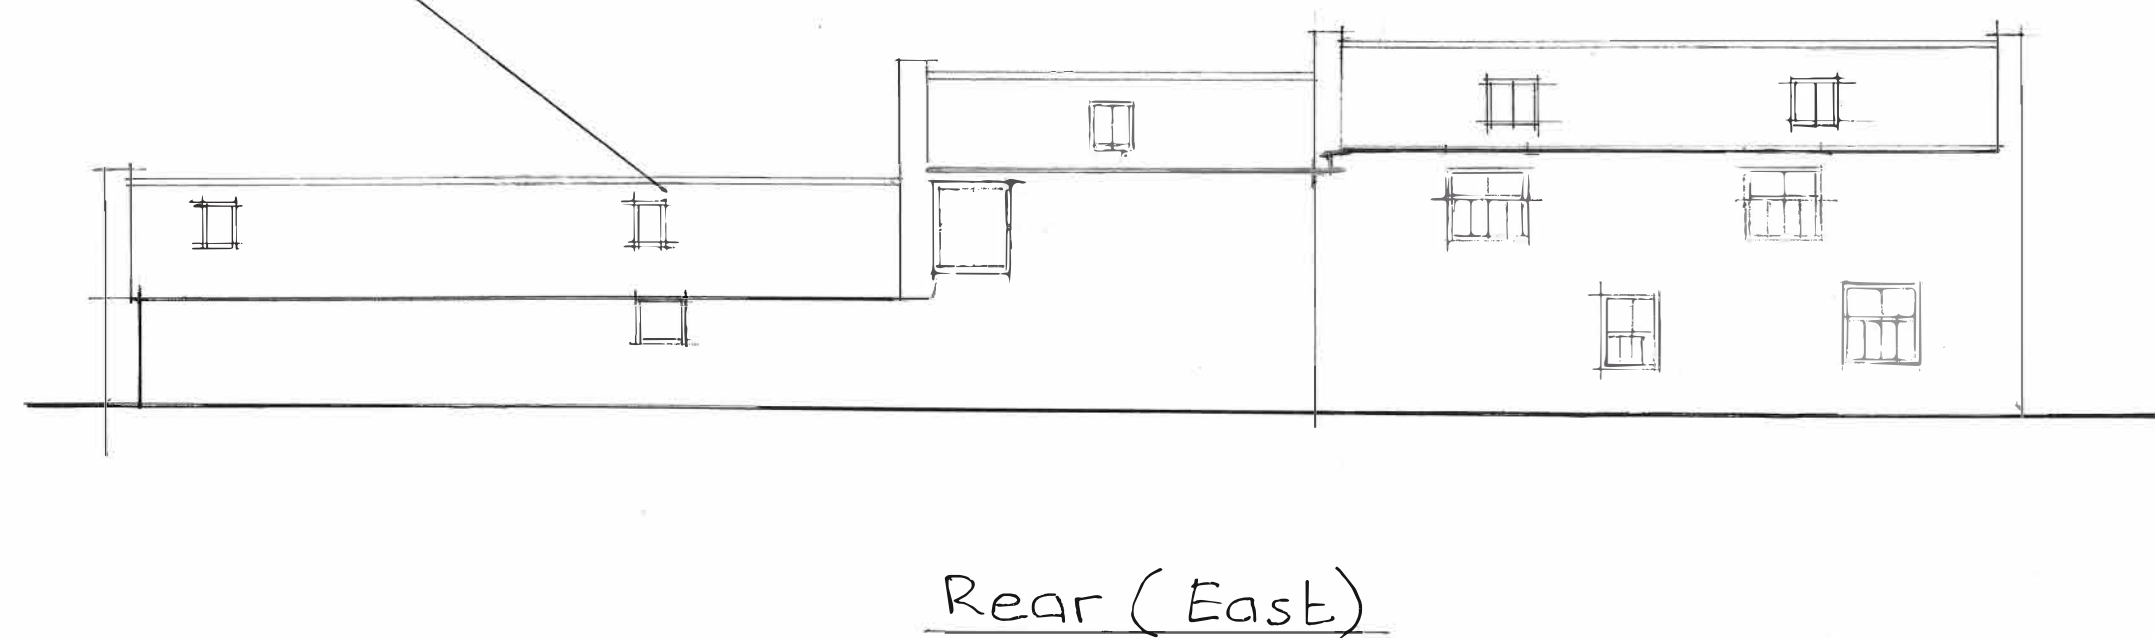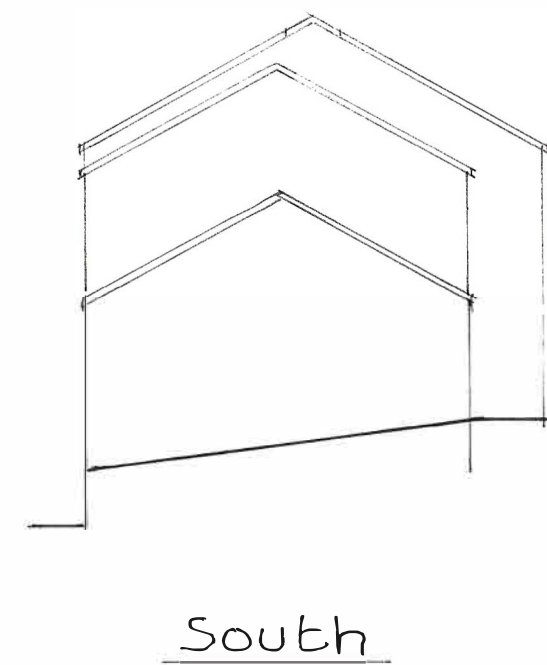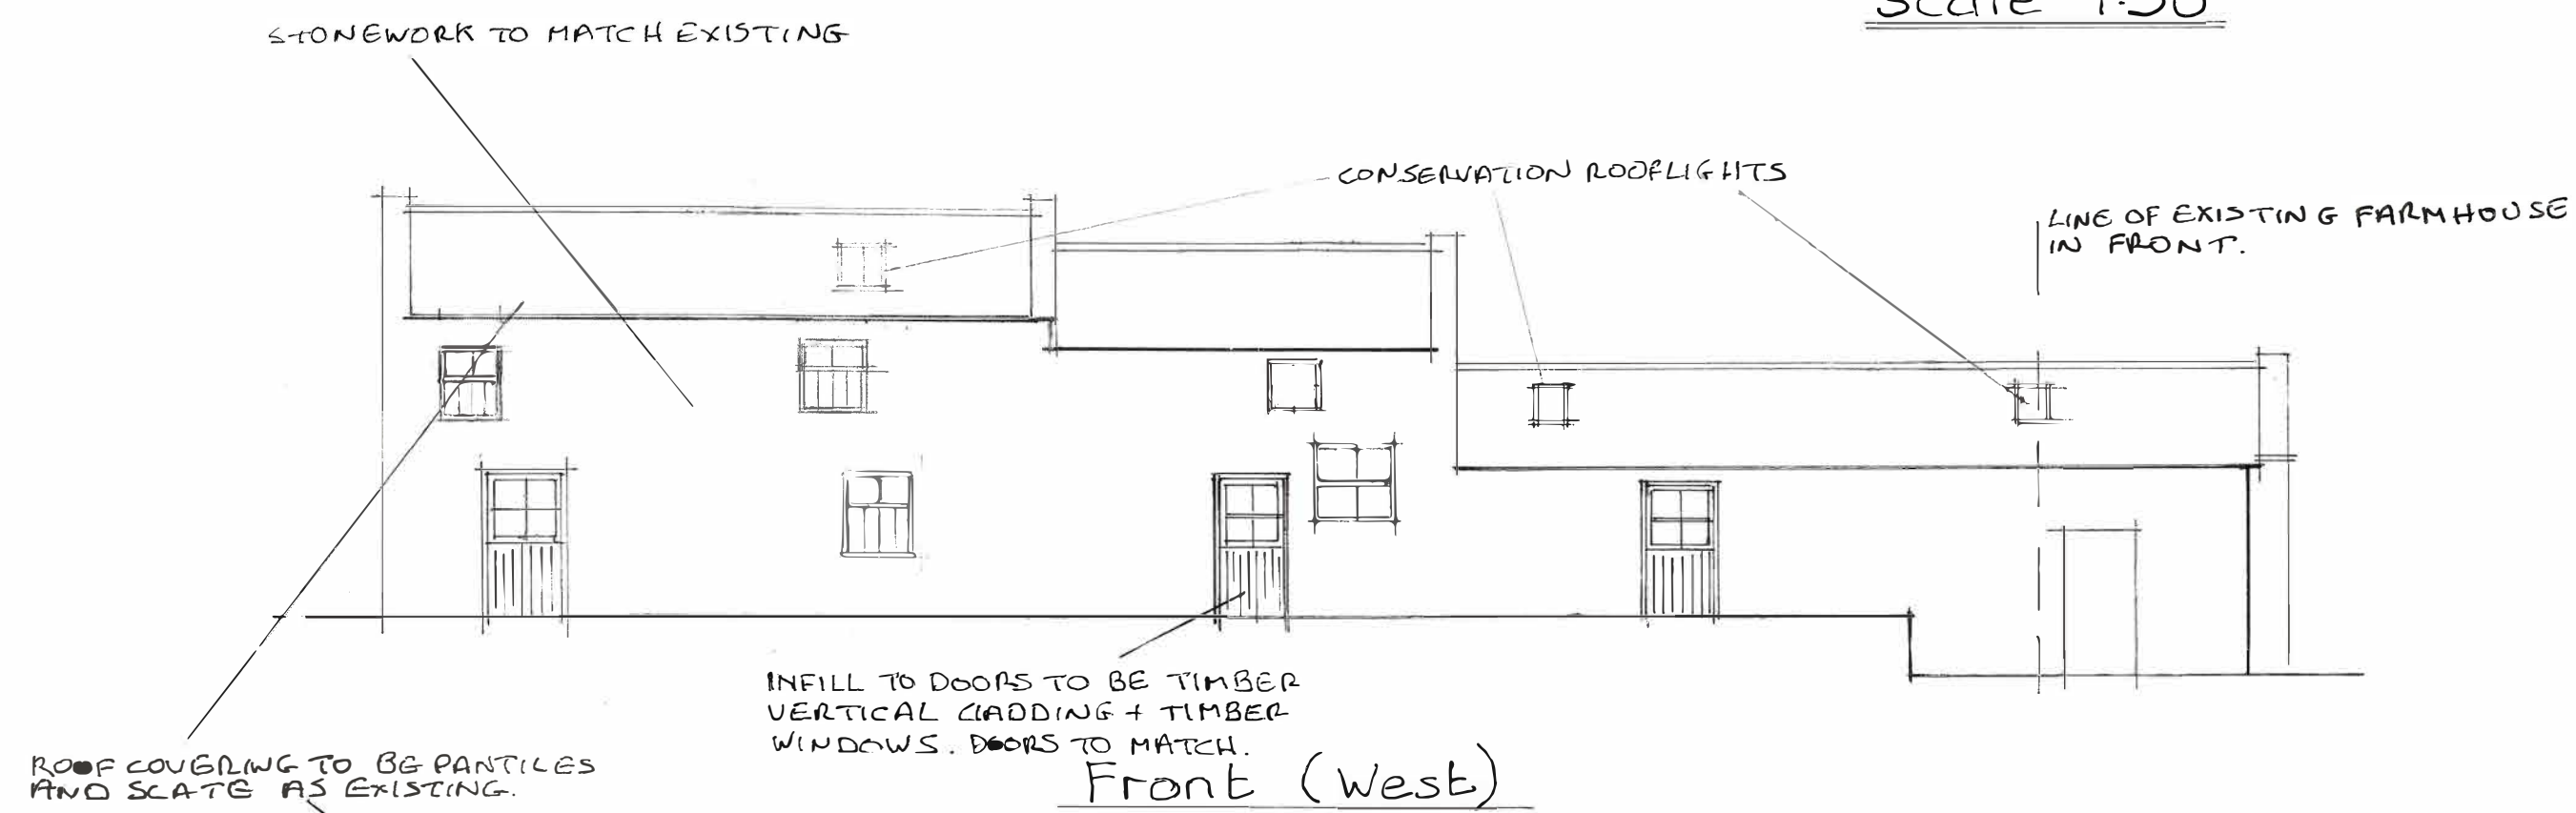

ELEVATIONS  
Scale 1:100

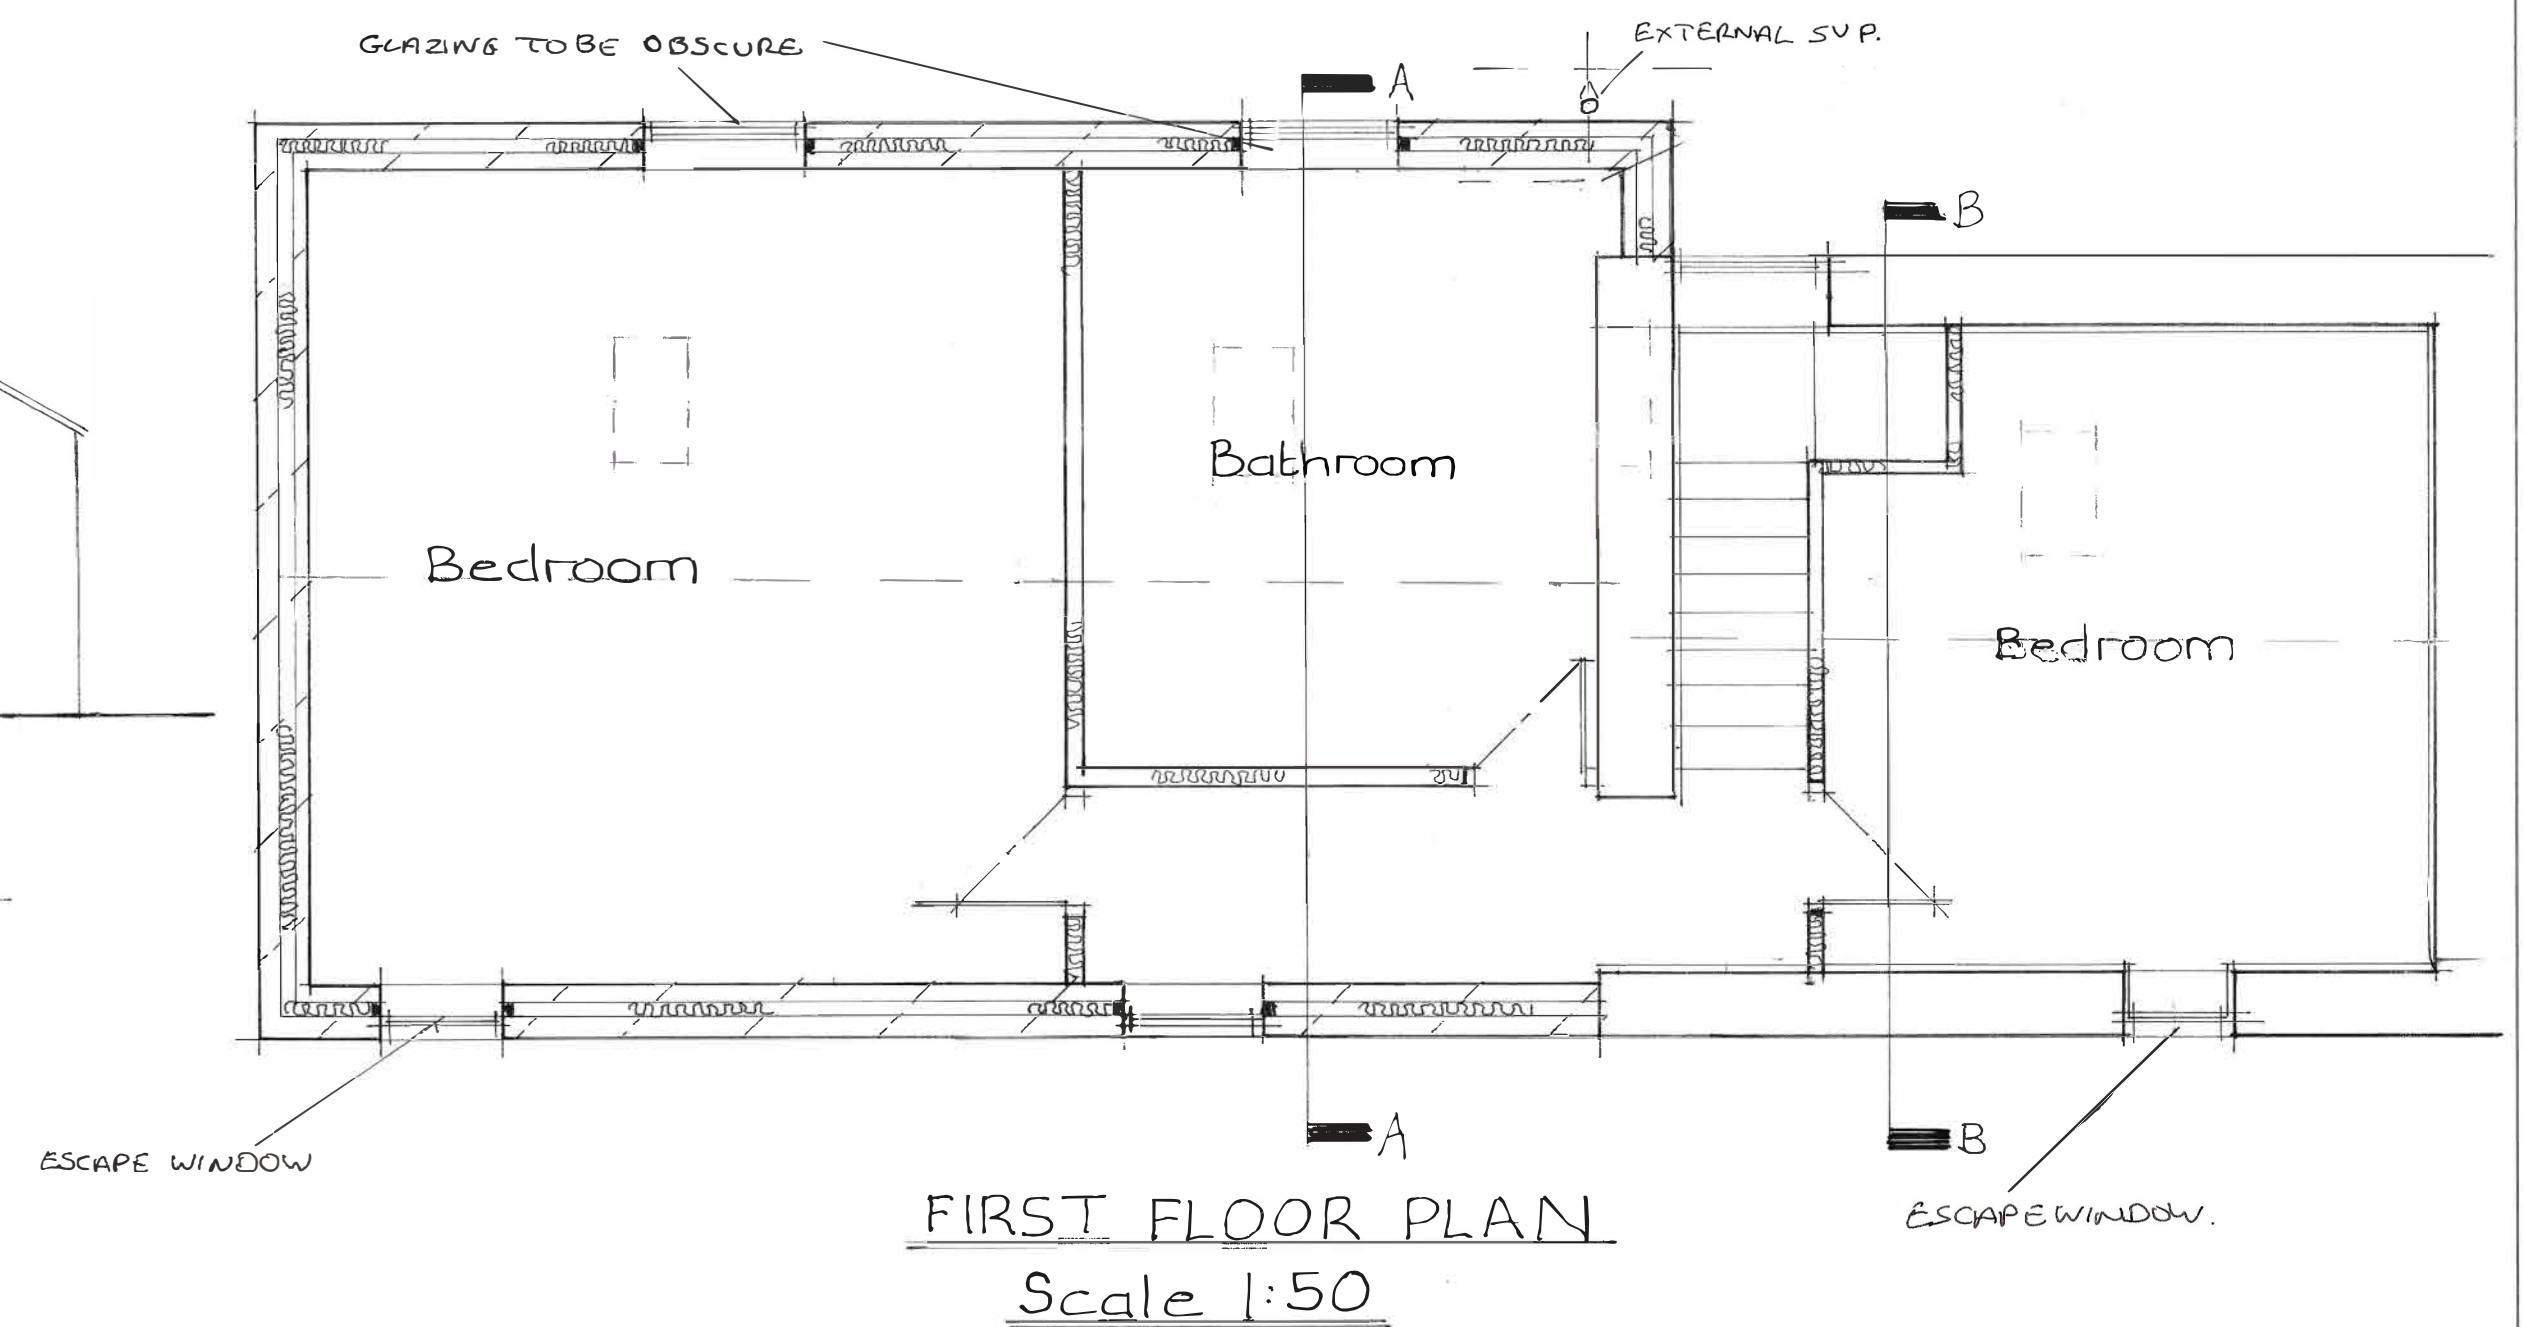

No.	DESCRIPTION	CHK'D	APP'D	DATE
D	WINDOWS AMENDED	GH		01/23
C	AMENDMENTS FOR BUILDING CONTROL	GH		JUL 23
B	AMENDMENTS FOR PLANNING	GH		JUN 23
A	BUILDING REGULATION DETAILS ADDED	GH		APR 23
ALTERATIONS				

PROPOSED CONVERSION OF OUTBUILDINGS TO AGRICULTURAL DWELLING AT HIGH FARM, UGGLEBARNBY AS PROPOSED

**CLOSE, GRANGER, GRAY & WILKIN**  
BUILDING AND ENGINEERING CONSULTANTS  
28 MARKET PLACE, GUISBOROUGH, CLEVELAND. TS14 6HF

DRAWN	TRACED	CHECKED	APPROVED	DATE	SCALE
gh				Oct 22	as shown

DRAWING No. 22/151/23