


Location Plan


Site Address: Mount Pleasant Farm, David Lane, Lockton, Pickering, YO18 7NU

Date Produced: 03-Dec-2023

Scale: 1:2500 @A4

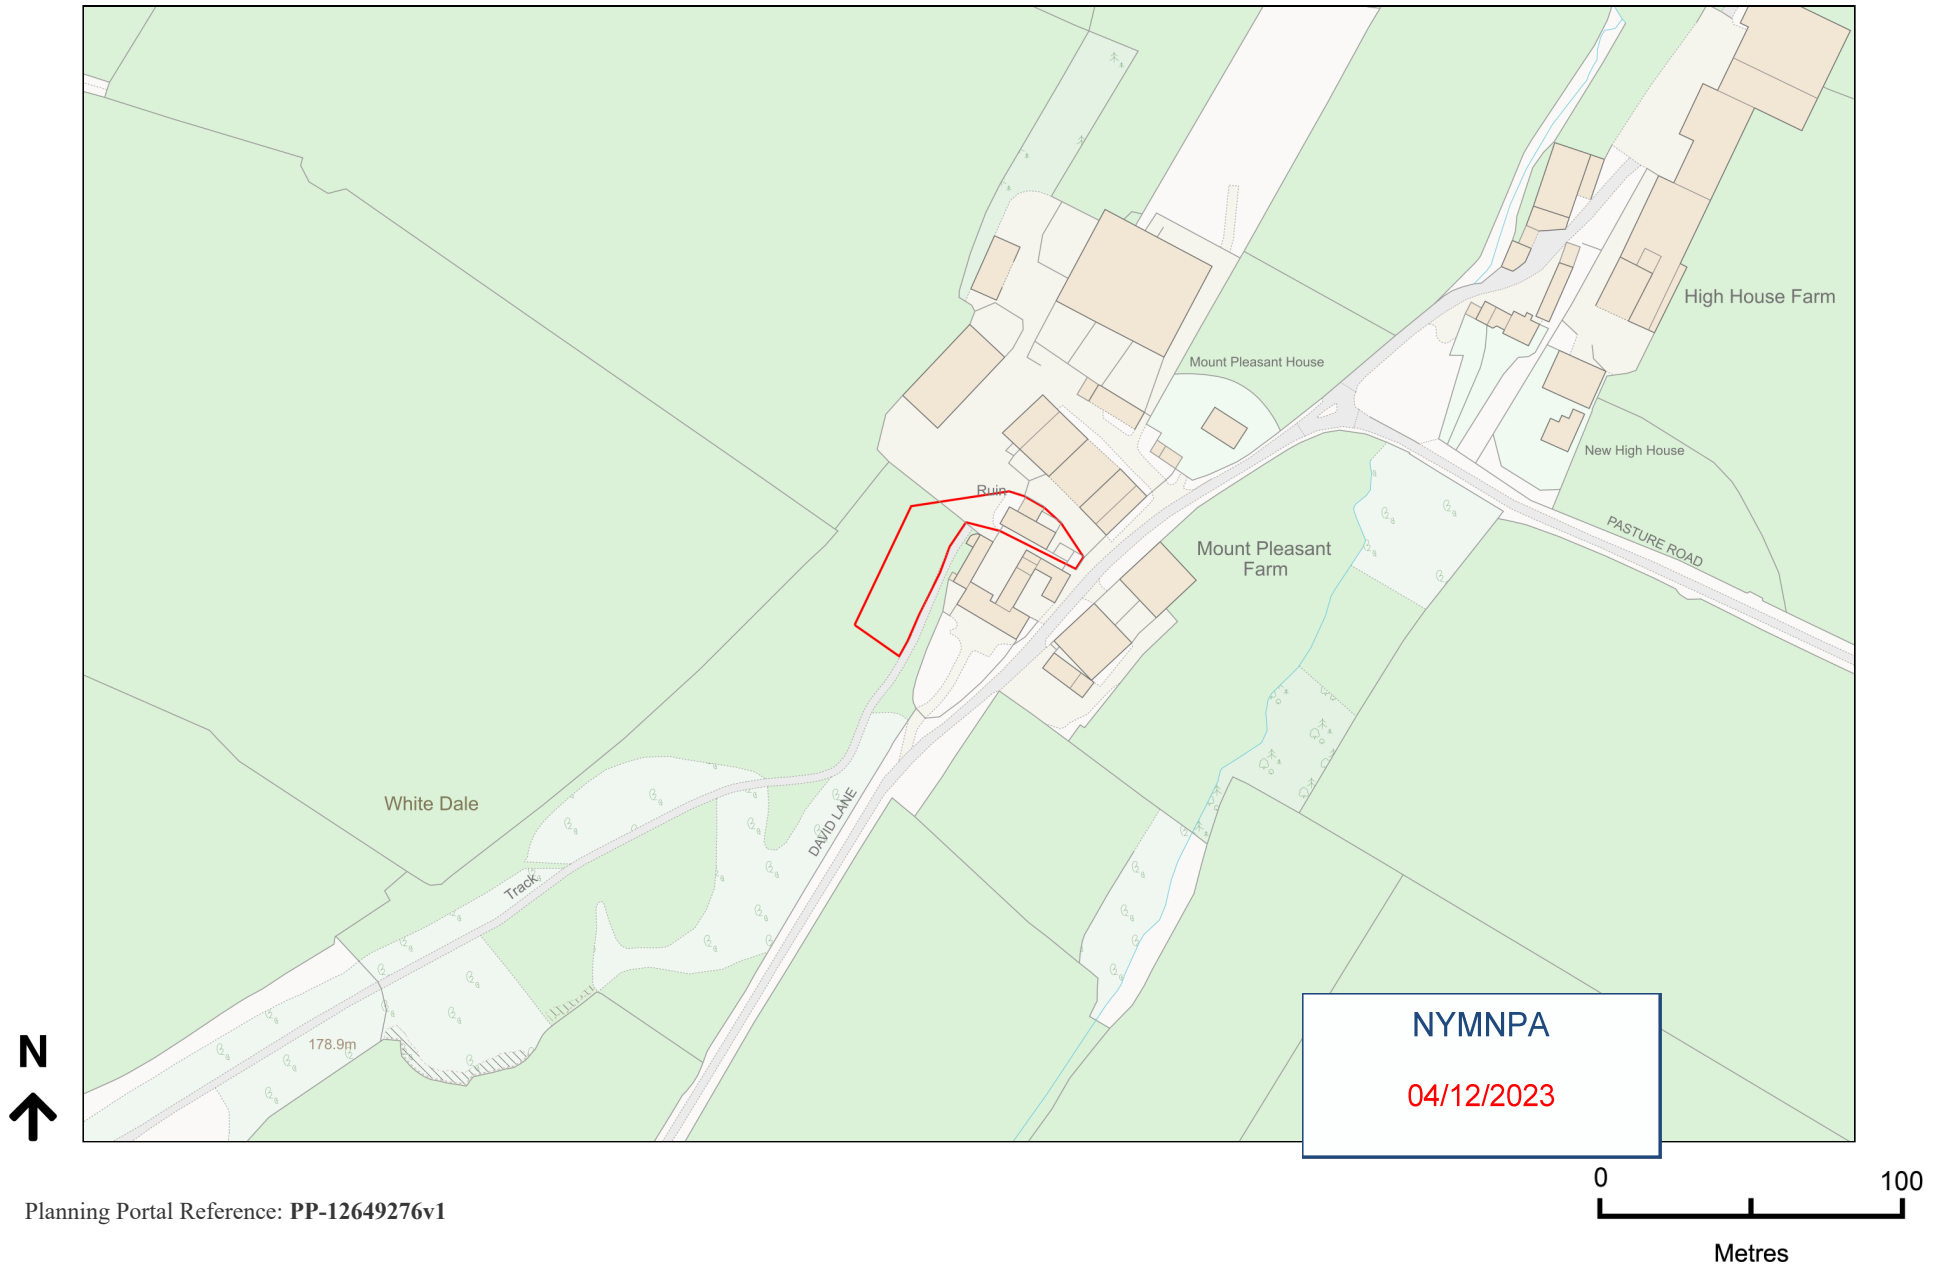

Planning Portal Reference: PP-12649276v1

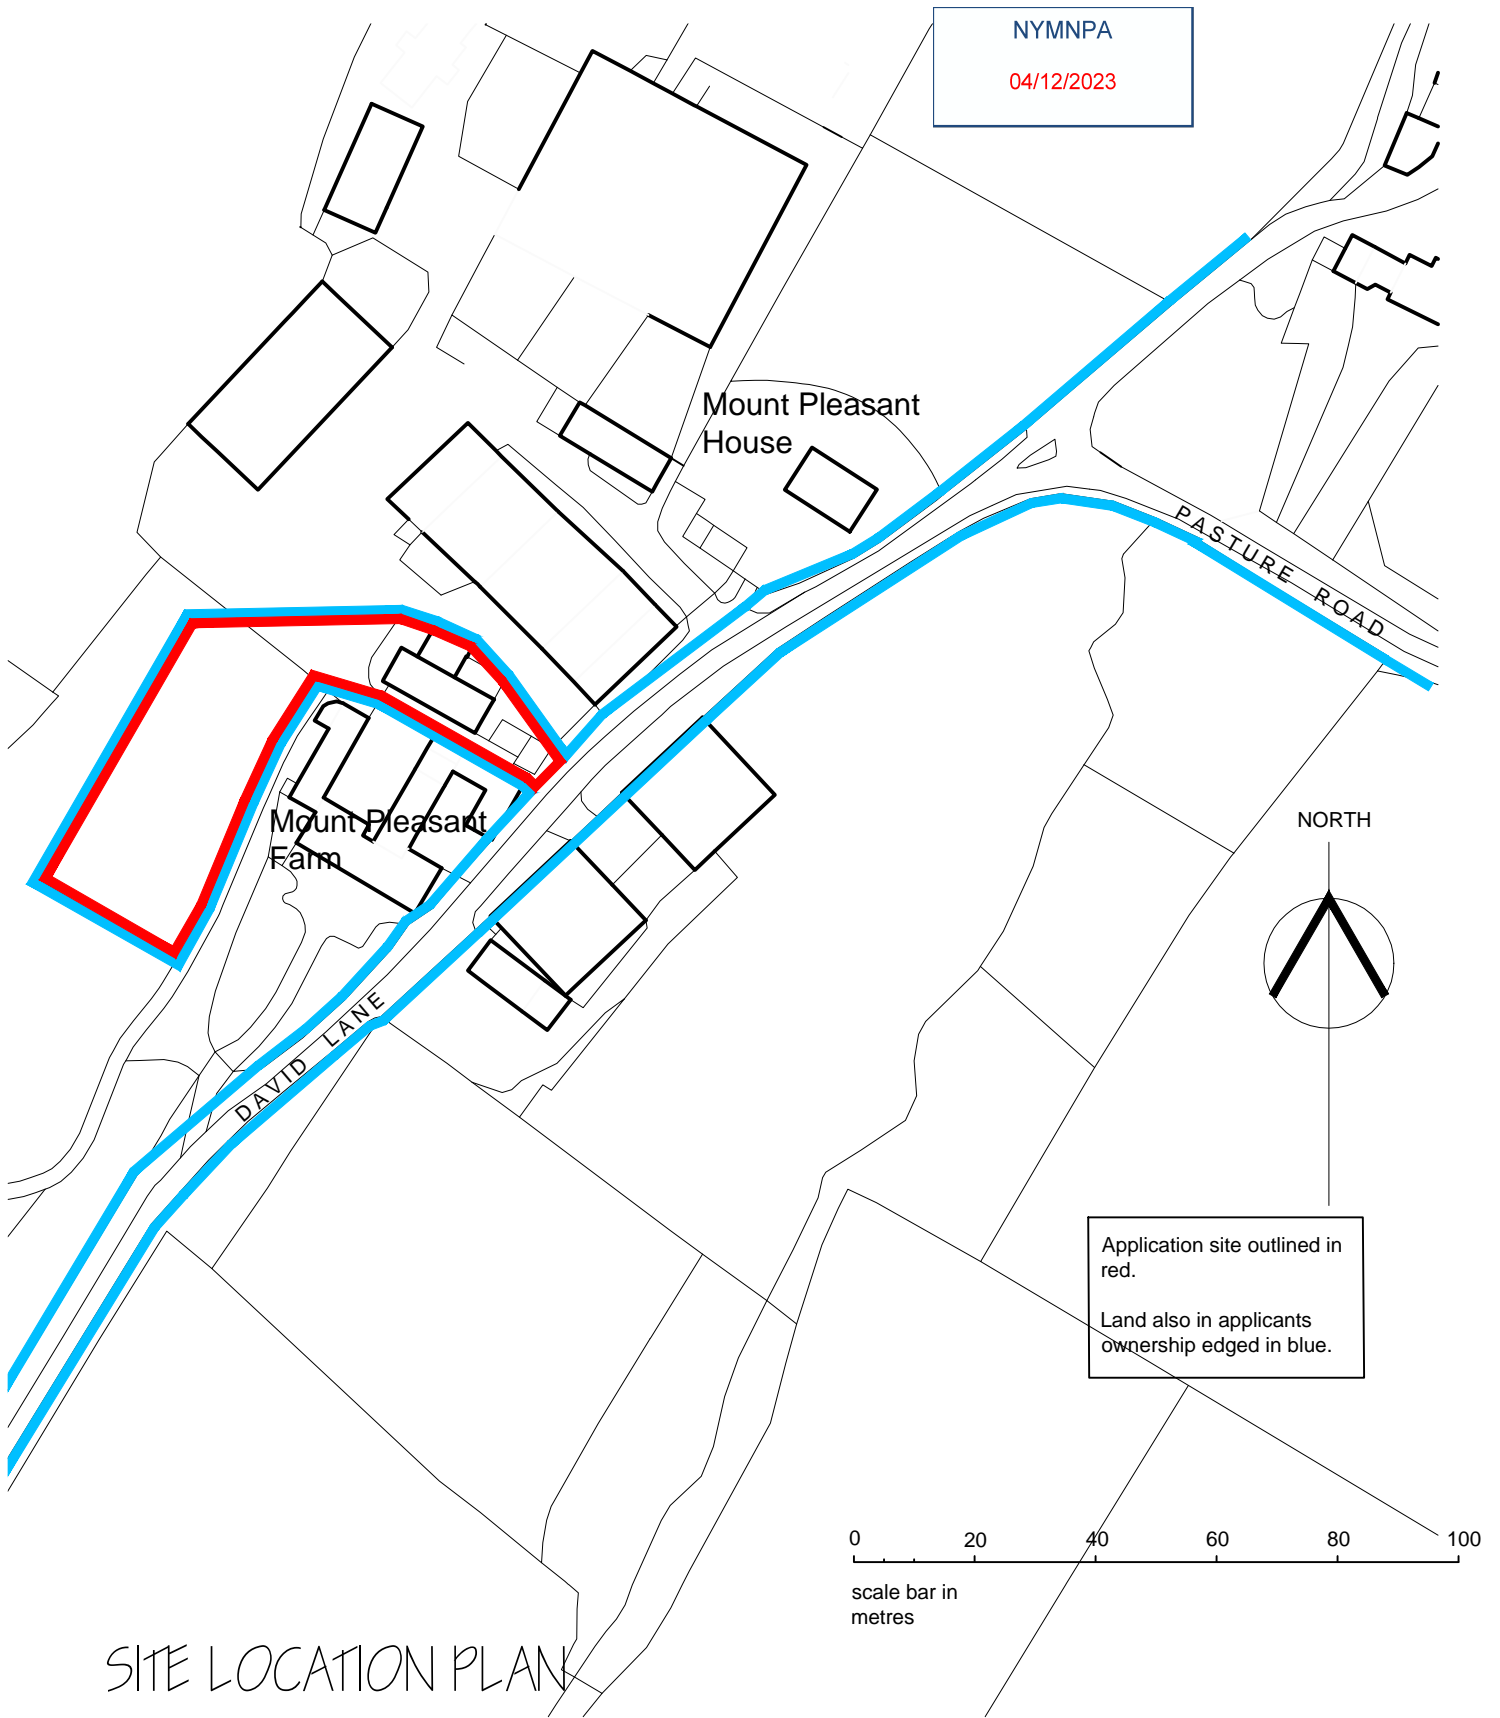


project:
Mount Pleasant Farm, David Lane,
Lockton, Pickering
North Yorkshire YO18 7NU


Maurice Ashenden-Bax
Chartered Architect
PICKERING MOOR FARM, STAPE
PICKERING, NORTH YORKSHIRE YO18 8HZ

drg. no:
rev. .
23.2188.01

date: 07.11.2023 | scale: 1:1250 @ A4

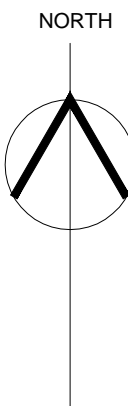


NYMNPA
04/12/2023

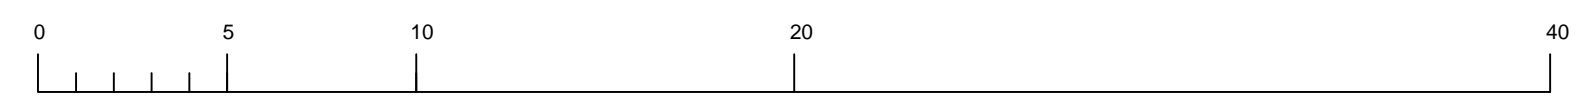

Scale Bar in metres

BLOCK PLAN AS EXISTING


project: Proposed Conversion of a barn to 2 self contained Holiday Letting Units Mount Pleasant Farm, Lockton YO18 7NU		client: Mr & Mrs I Todd
title: Existing Block Plan		Maurice Ashenden-Bax PICKERING MOOR FARM, STAPE PICKERING, NORTH YORKSHIRE YO18 8HZ
date: 14.11.2023	scale: 1:100 @ A1	rev. 23.2188.02

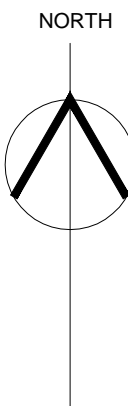

NYMNPA
04/12/2023



BLOCK PLAN AS EXISTING

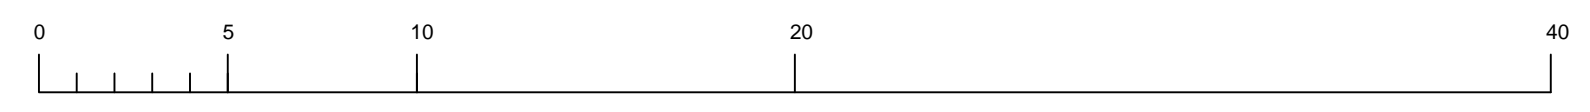


Scale Bar in metres


project: Proposed Conversion of a barn to 2 self contained Holiday Letting Units Mount Pleasant Farm, Lockton YO18 7NU		client: Mr & Mrs I Todd
title: Proposed Block Plan		Maurice Ashenden-Bax Chartered Architect
date: 17.11.2023	scale: 1:100 @ A1	PICKERING MOOR FARM, STAPE PICKERING, NORTH YORKSHIRE YO18 8HZ Mobi rev. 23.2188.04




SOUTH WEST ELEVATION

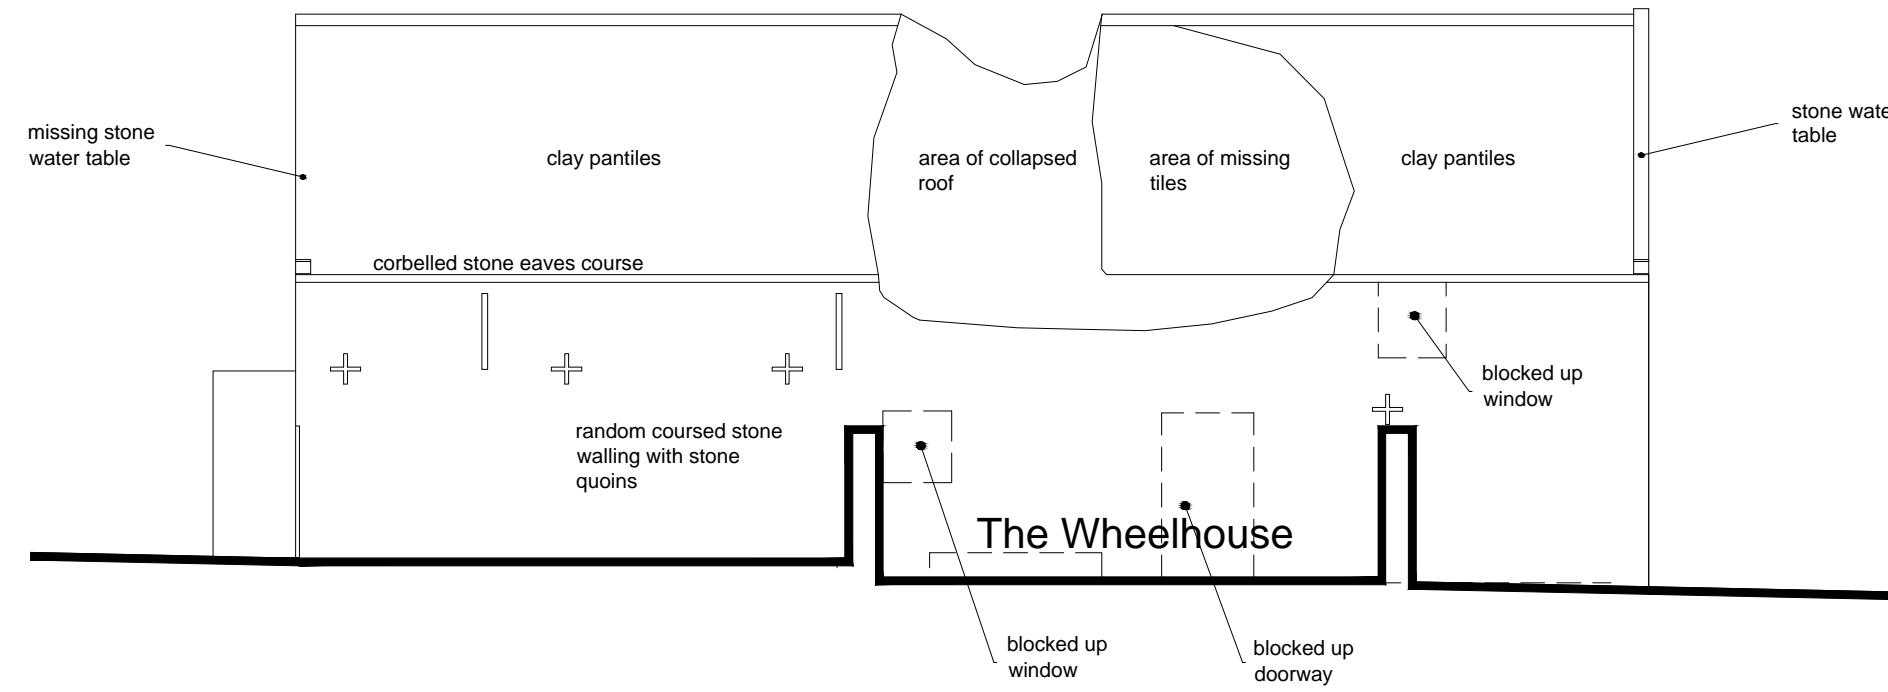


SECTIONAL ELEVATION D - D

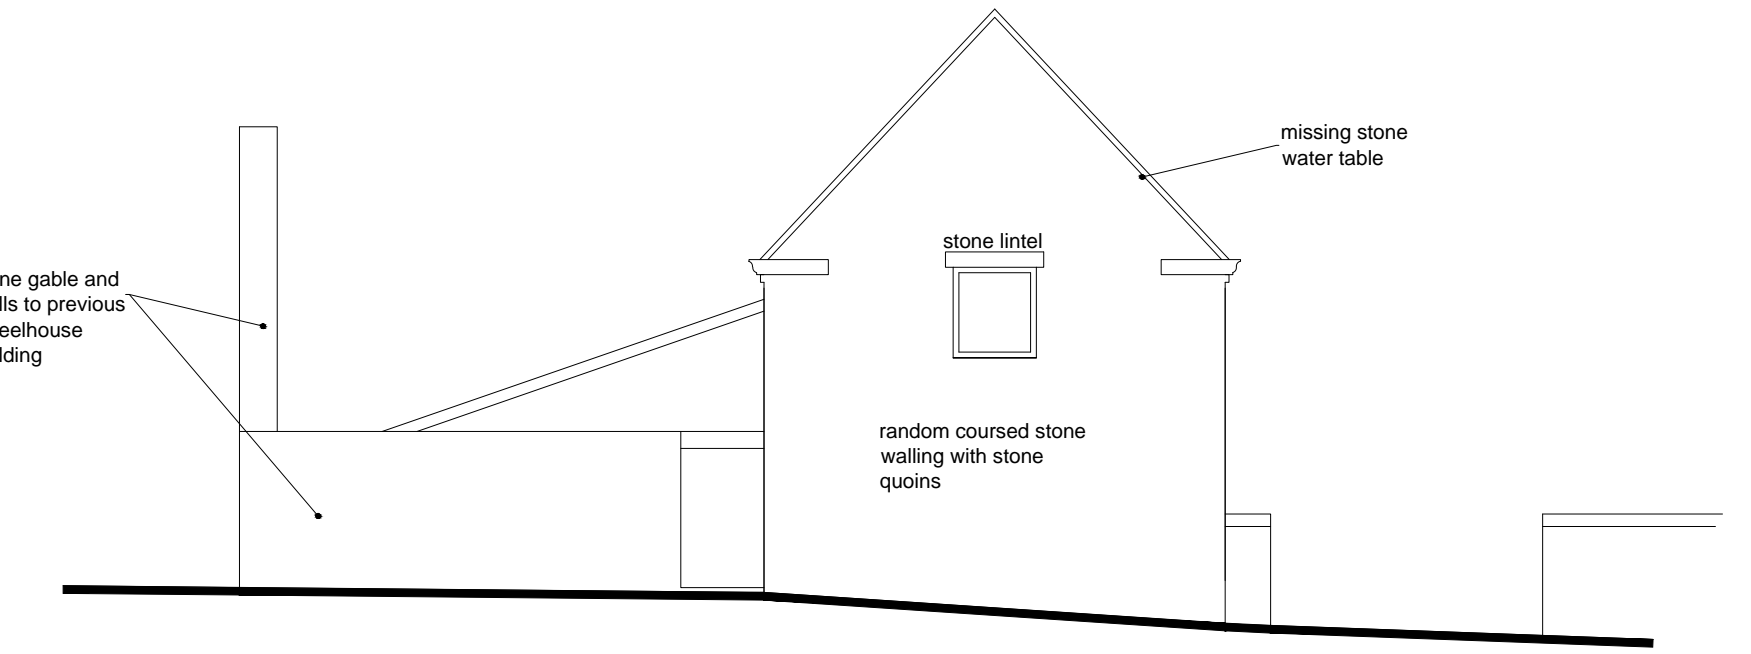


NORTH WEST ELEVATION

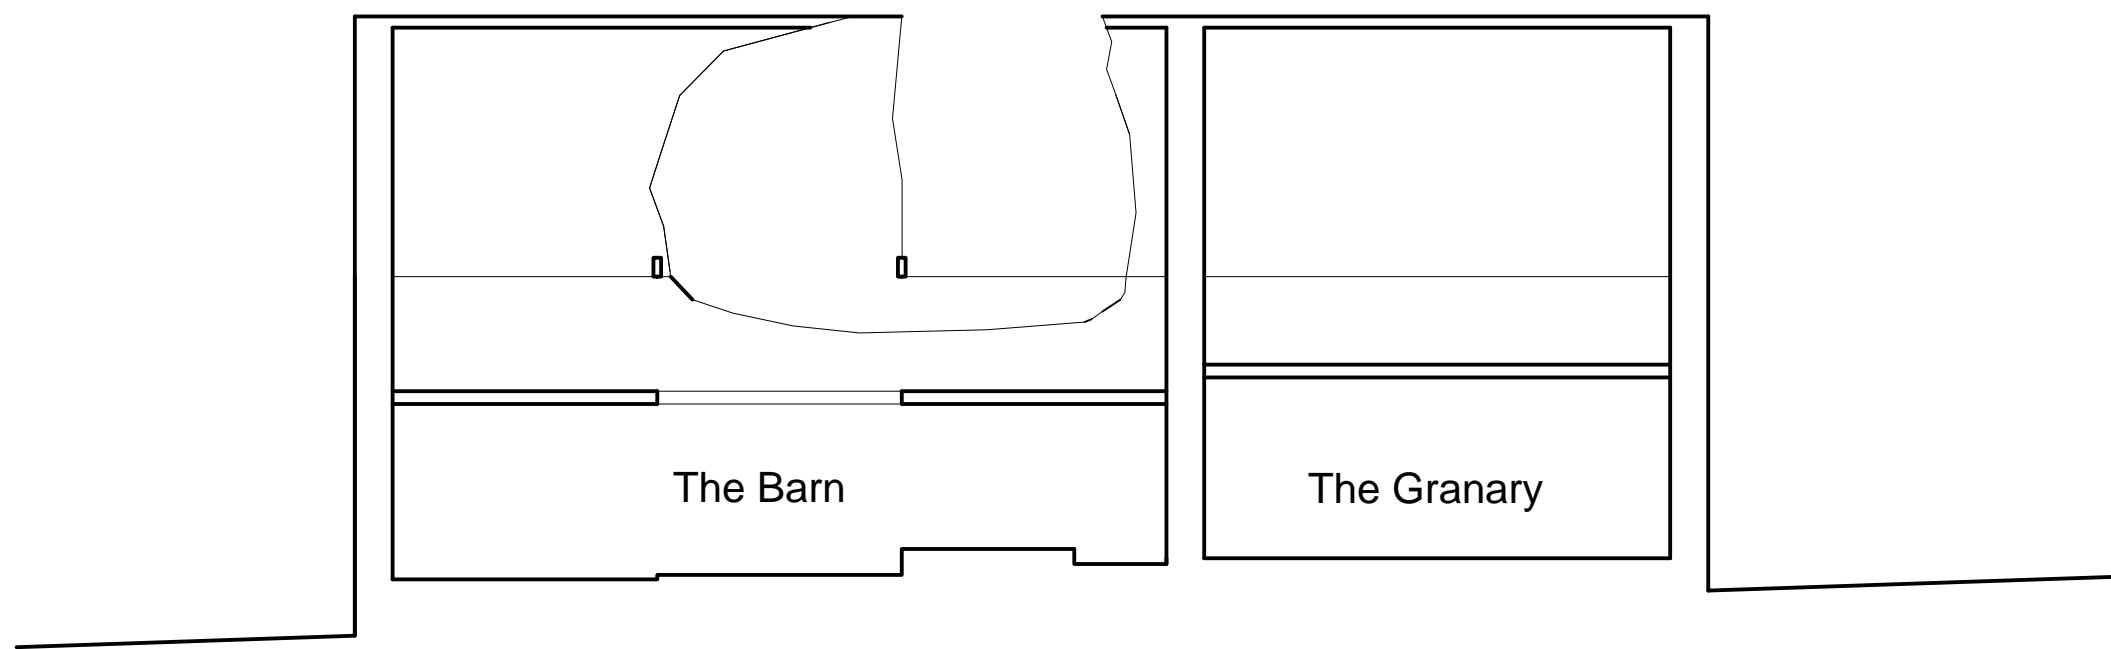


SECTION C - C

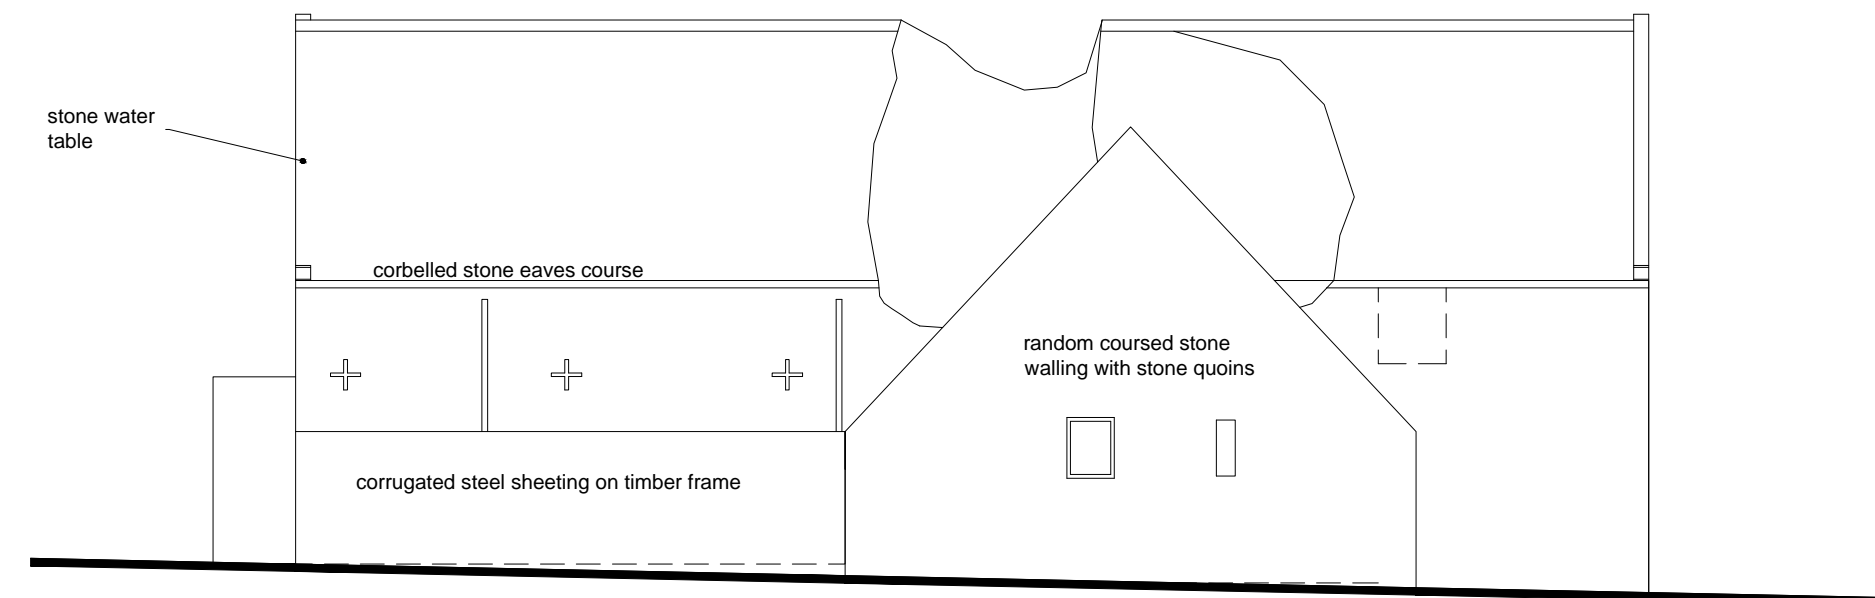


NORTH EAST ELEVATION

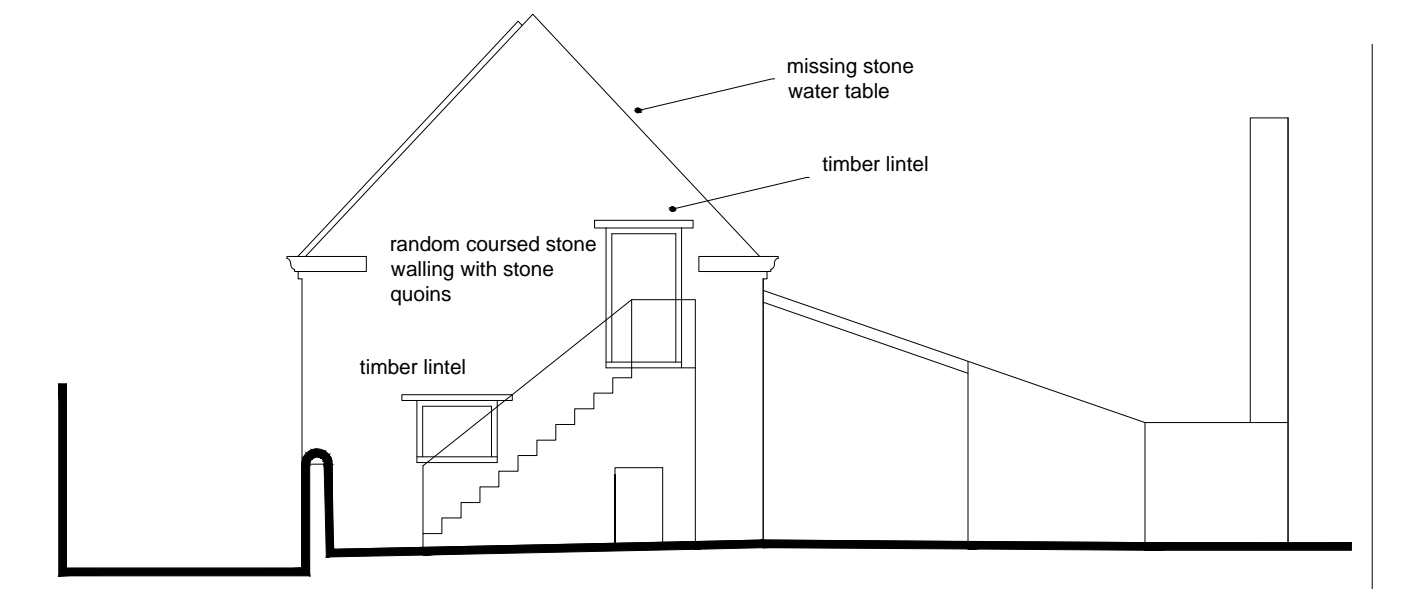


SOUTH EAST ELEVATION

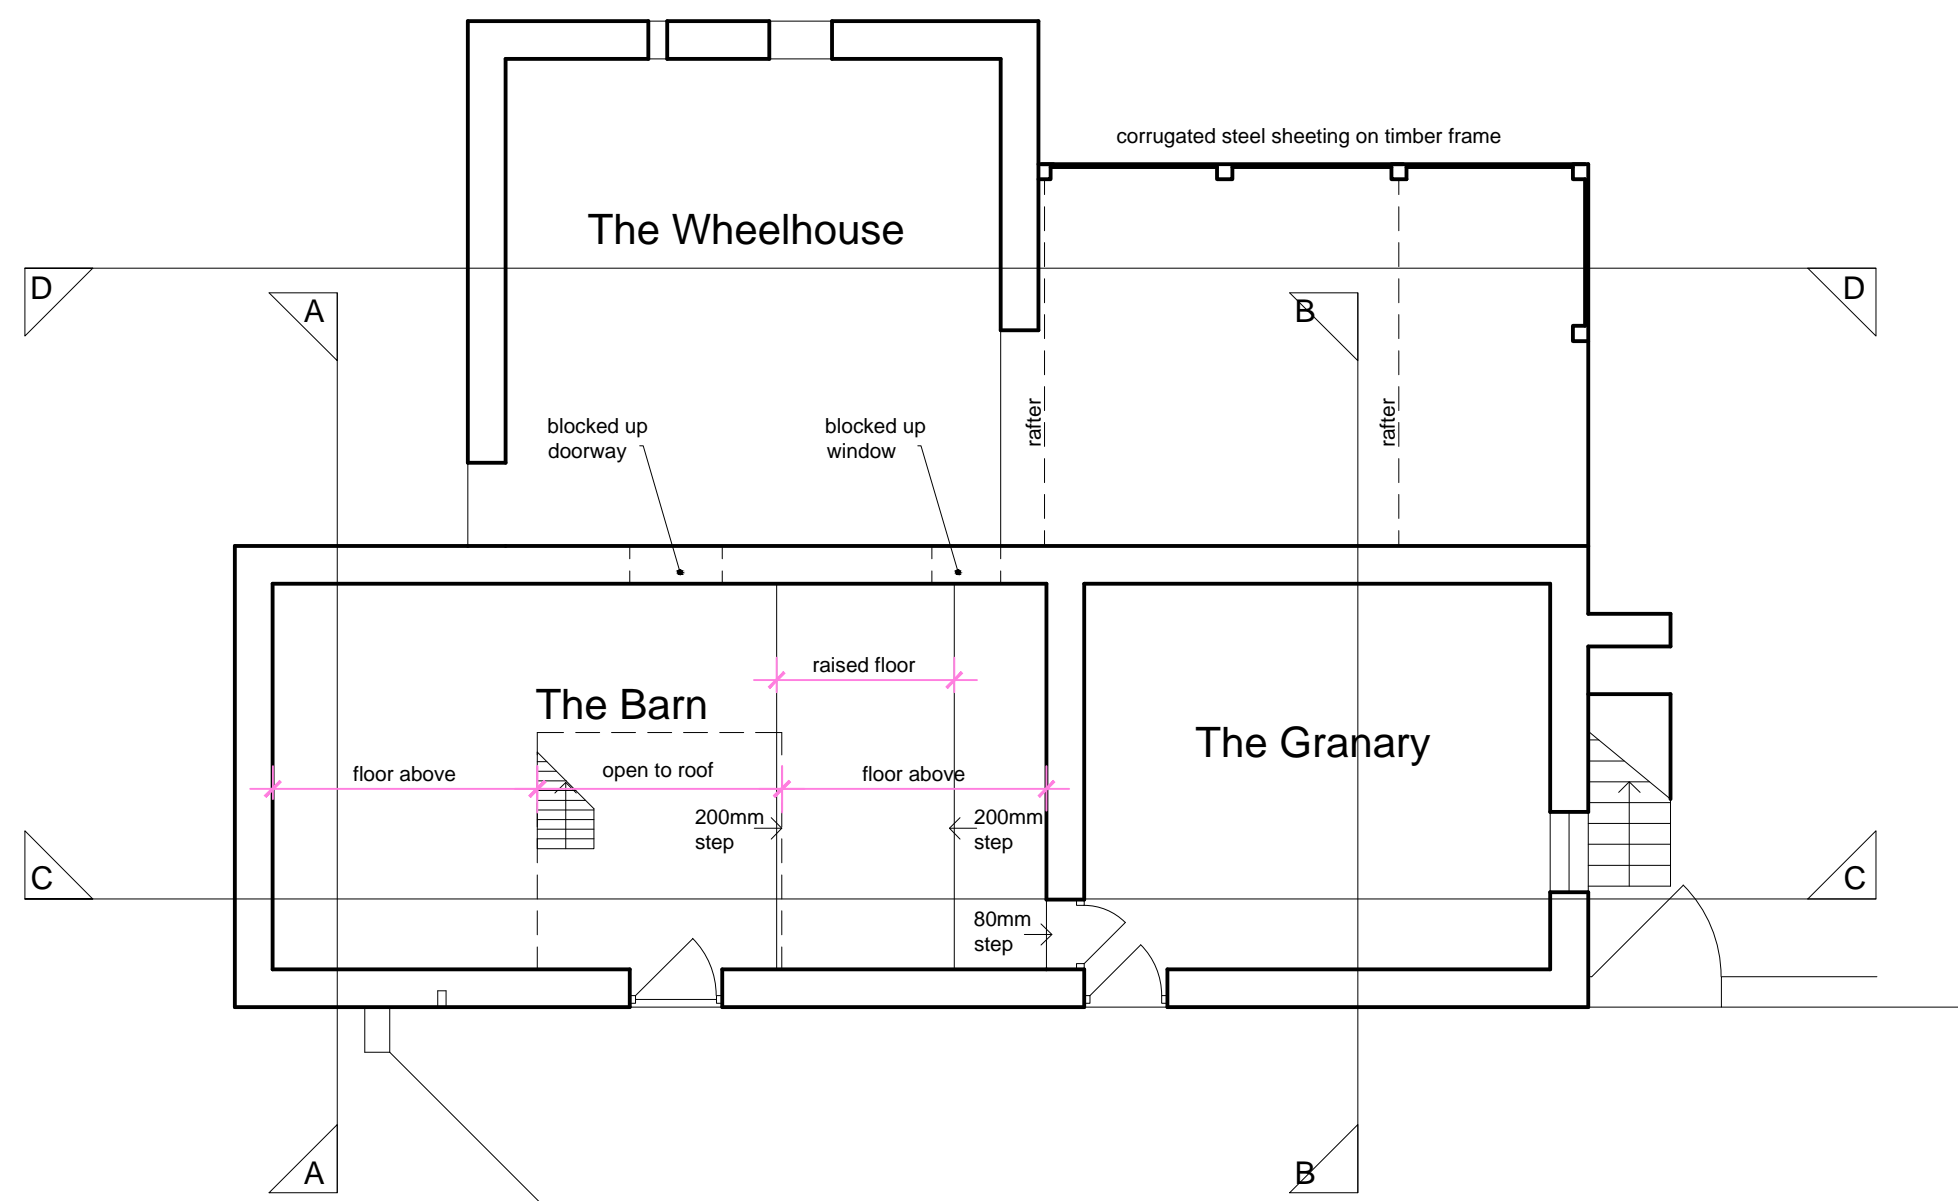

GROUND FLOOR PLAN

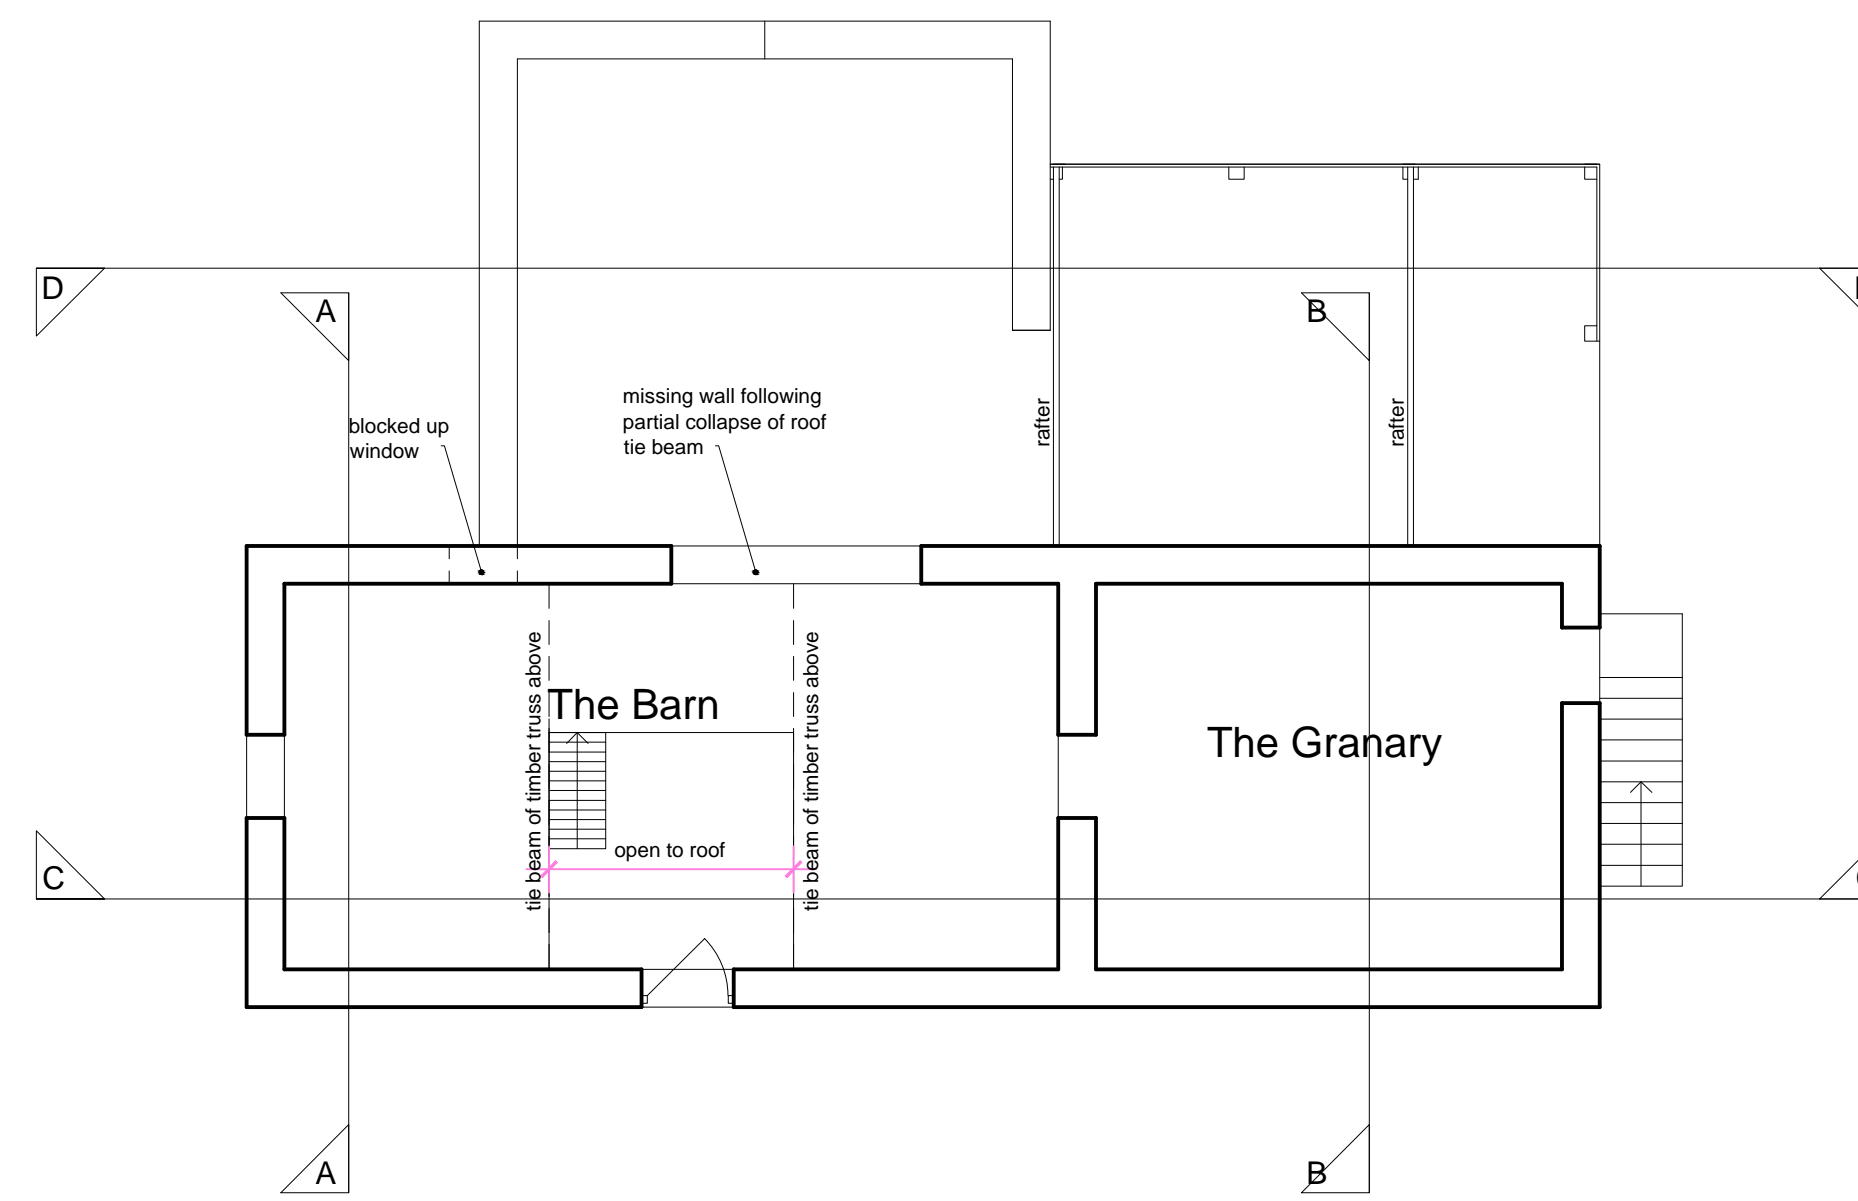


FIRST FLOOR PLAN

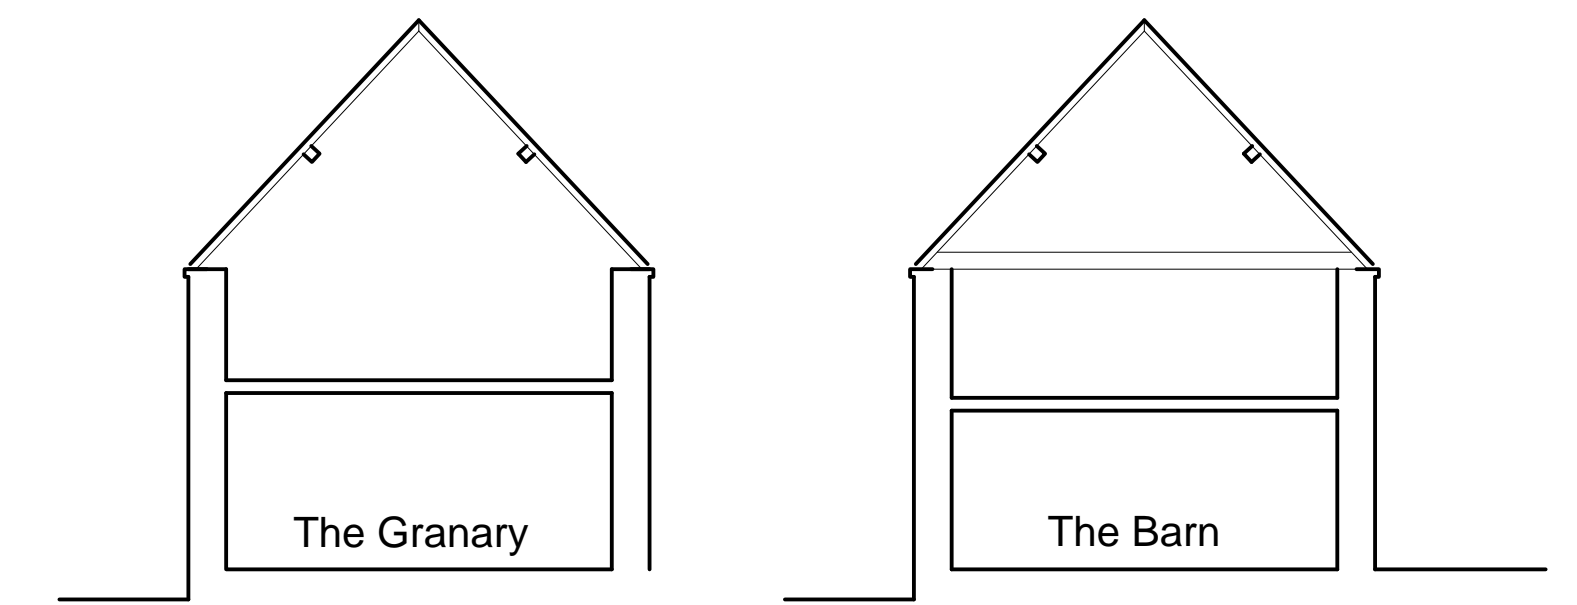


SECTION B - B

SECTION A - A

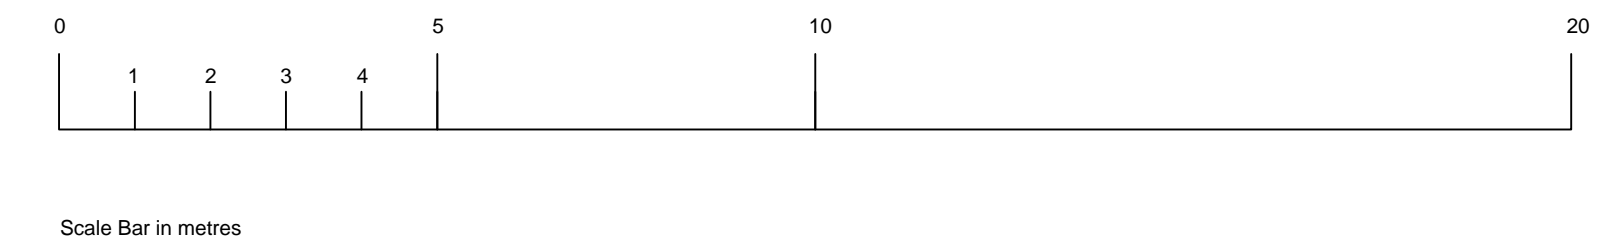


Scale Bar in metres


project: Proposed Conversion of a barn to 2 self contained Holiday Letting Units Mount Pleasant Farm , Lockton YO18 7NU	client: Mr & Mrs I Todd
title: Existing Floor Plans, Elevations and Sections	Maurice Ashenden-Bax Chartered Architect PICKERING MOOR FARM, STAPE PICKERING, NORTH YORKSHIRE YO18 8HZ
date: 14.11.2023	scale: 1:100 @ A1
	drg. no: rev. 23.2188.03

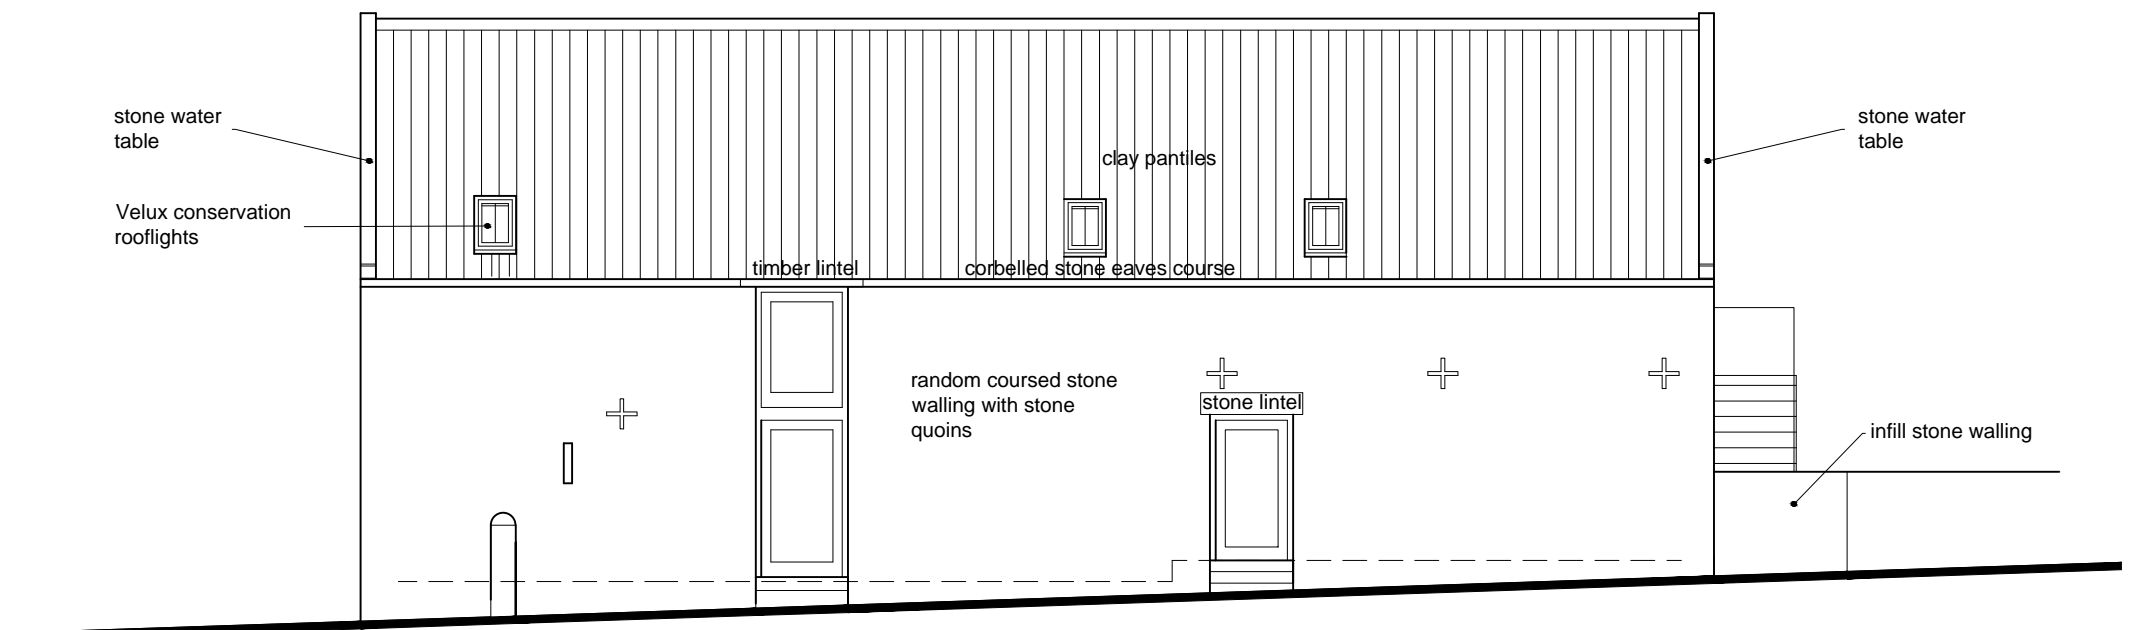


SOUTH WEST ELEVATION

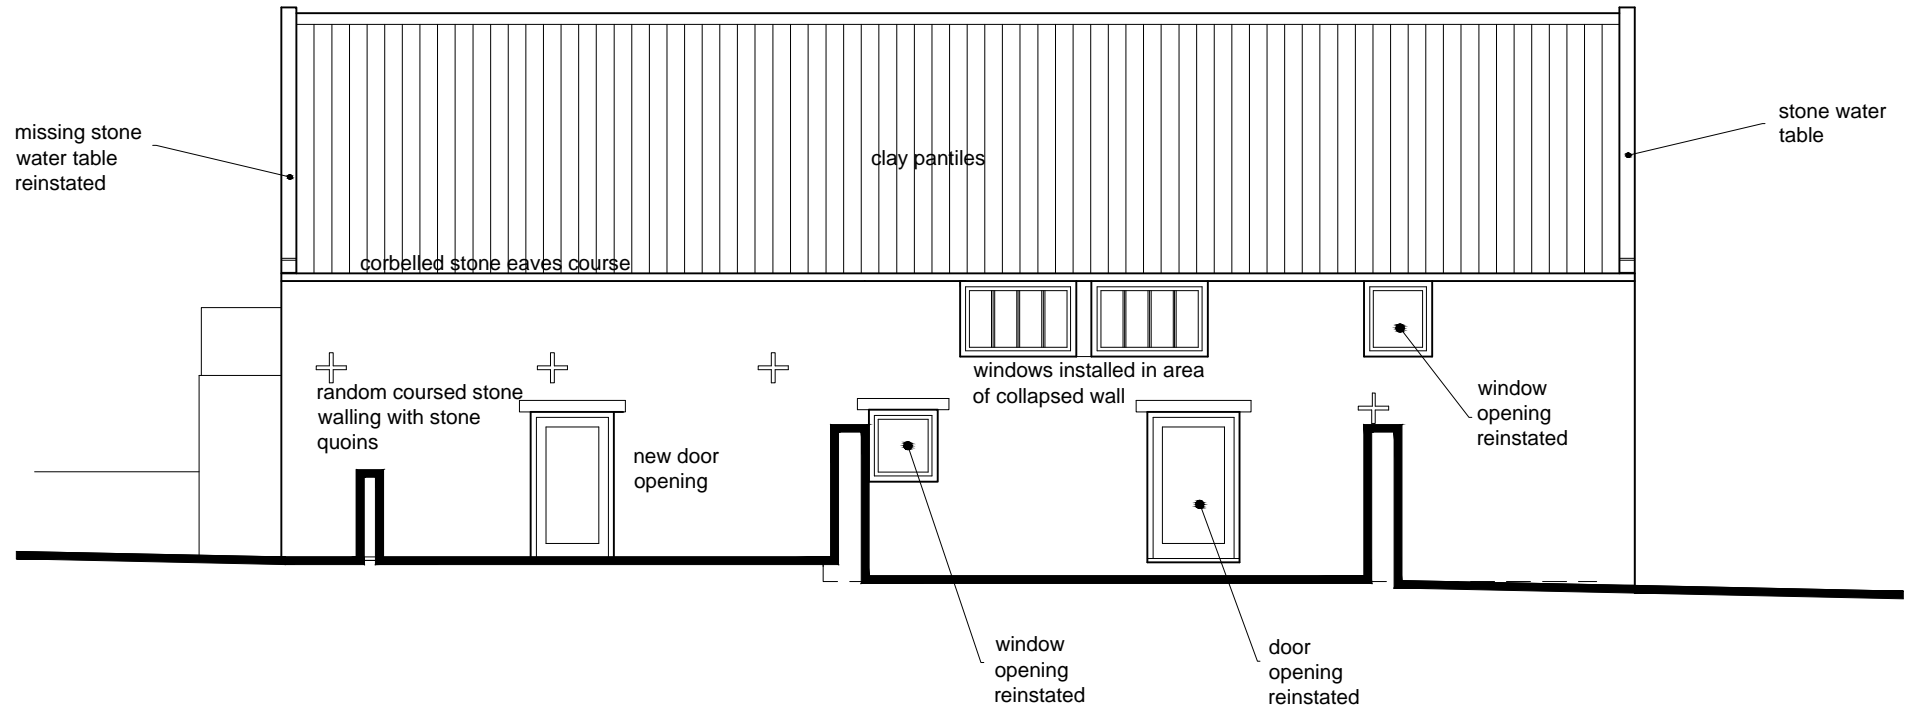


SECTIONAL ELEVATION D - D

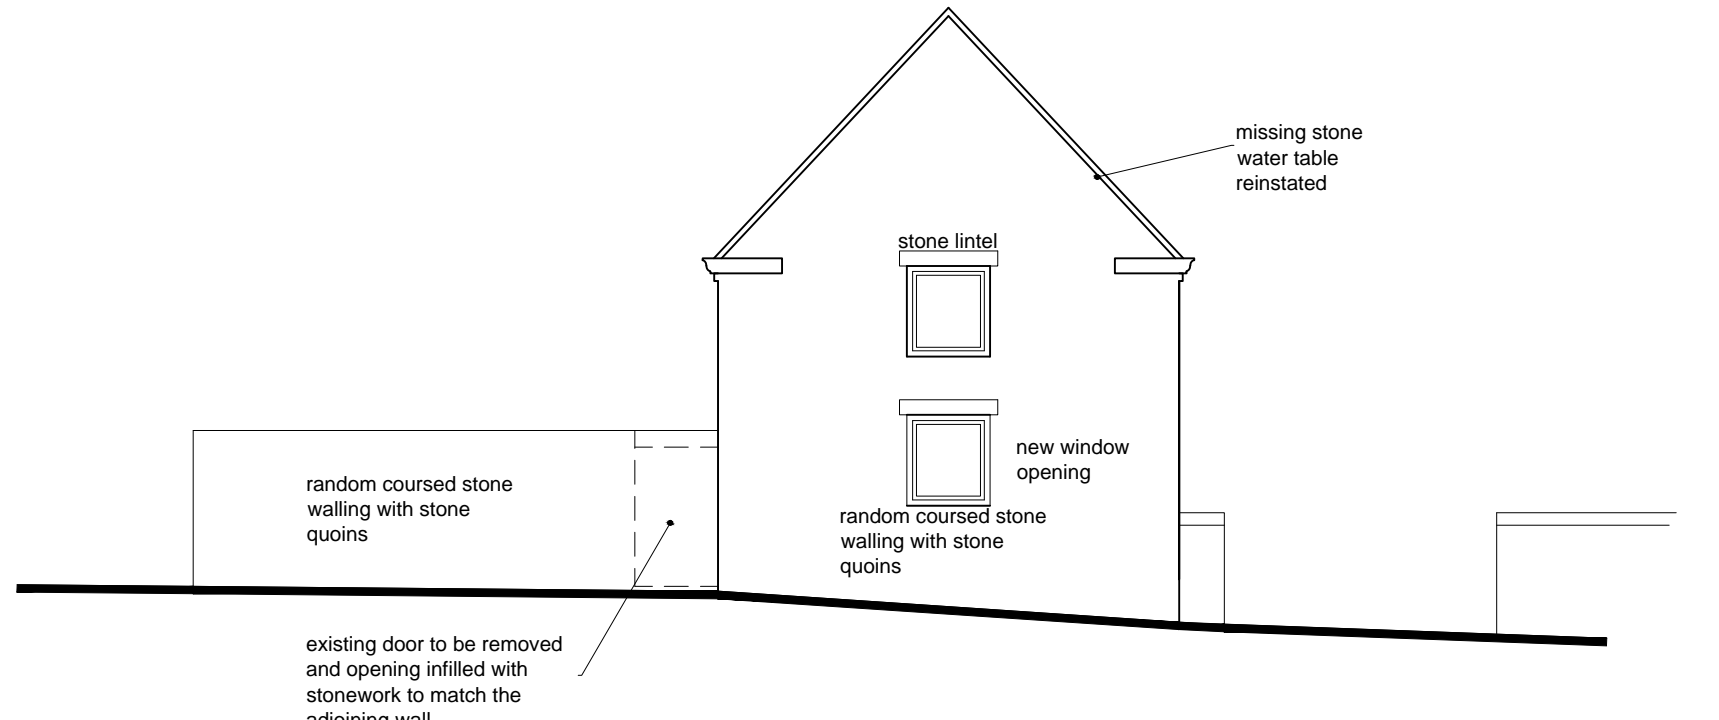


NORTH WEST ELEVATION

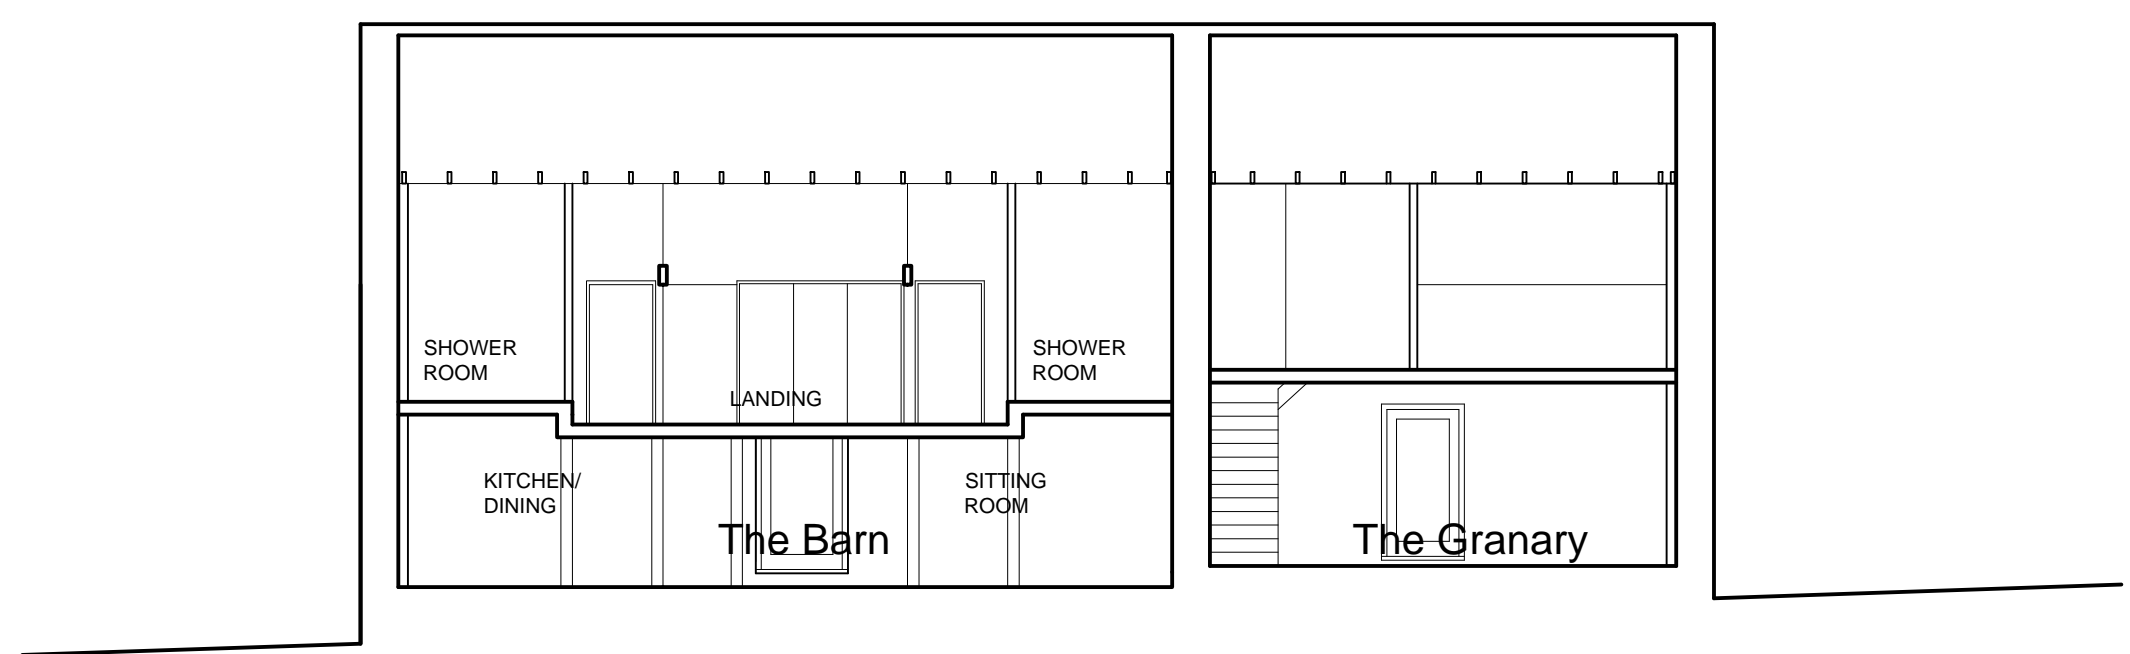


SECTION C - C

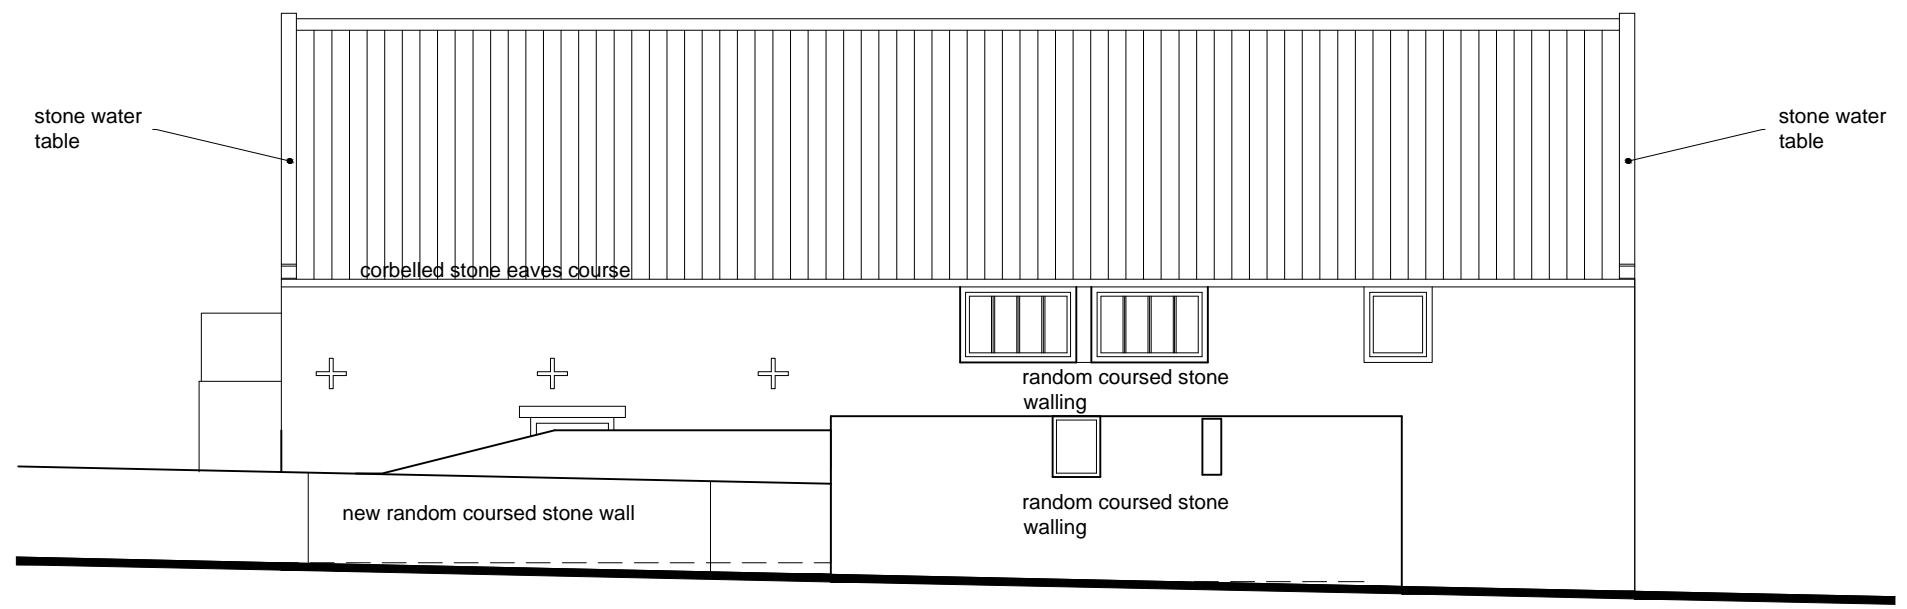


NORTH EAST ELEVATION

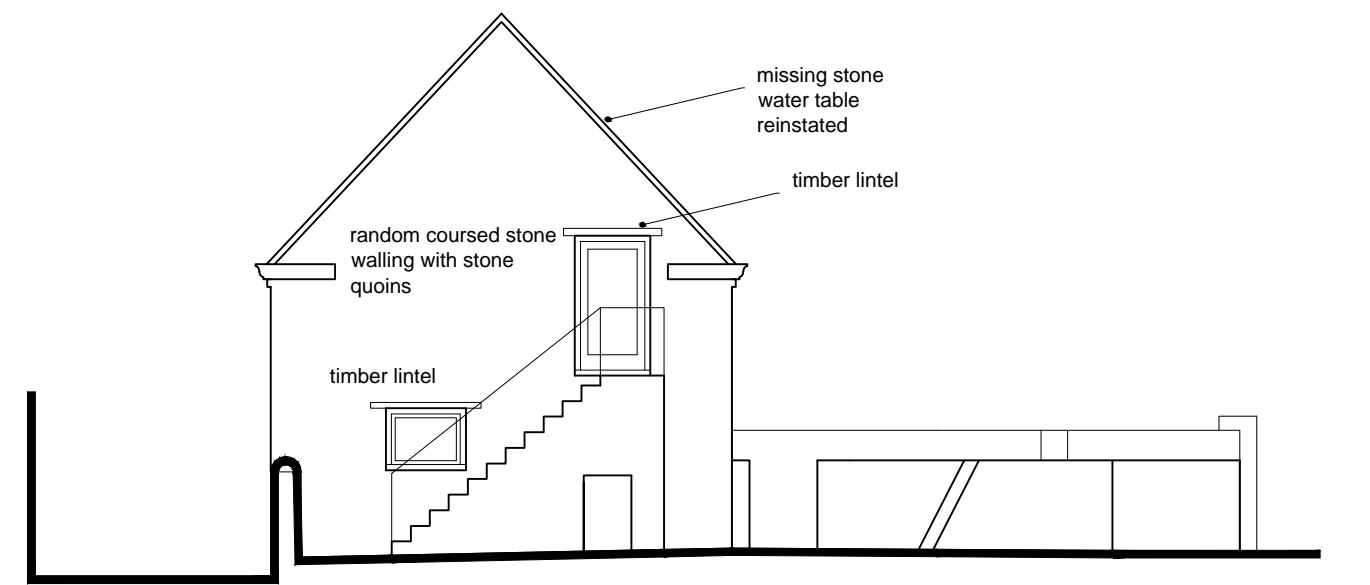


SOUTH EAST ELEVATION

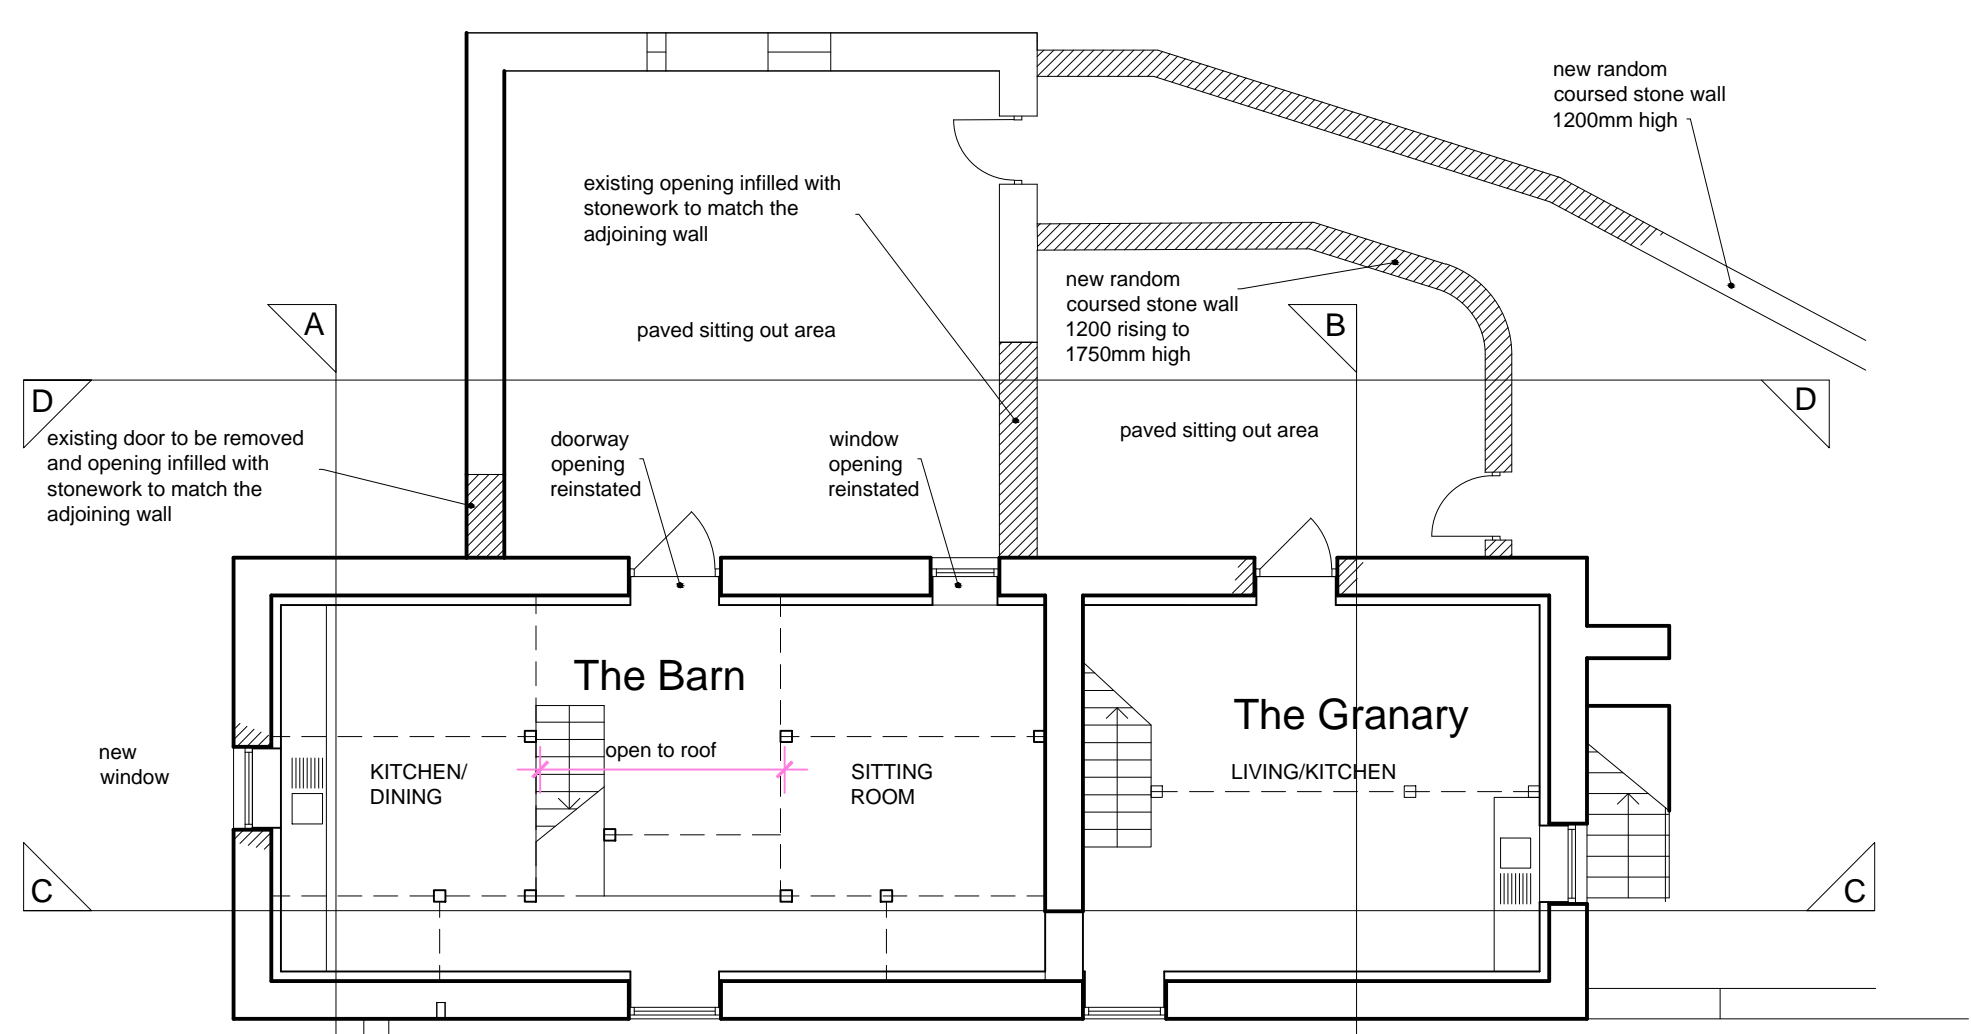

GROUND FLOOR PLAN

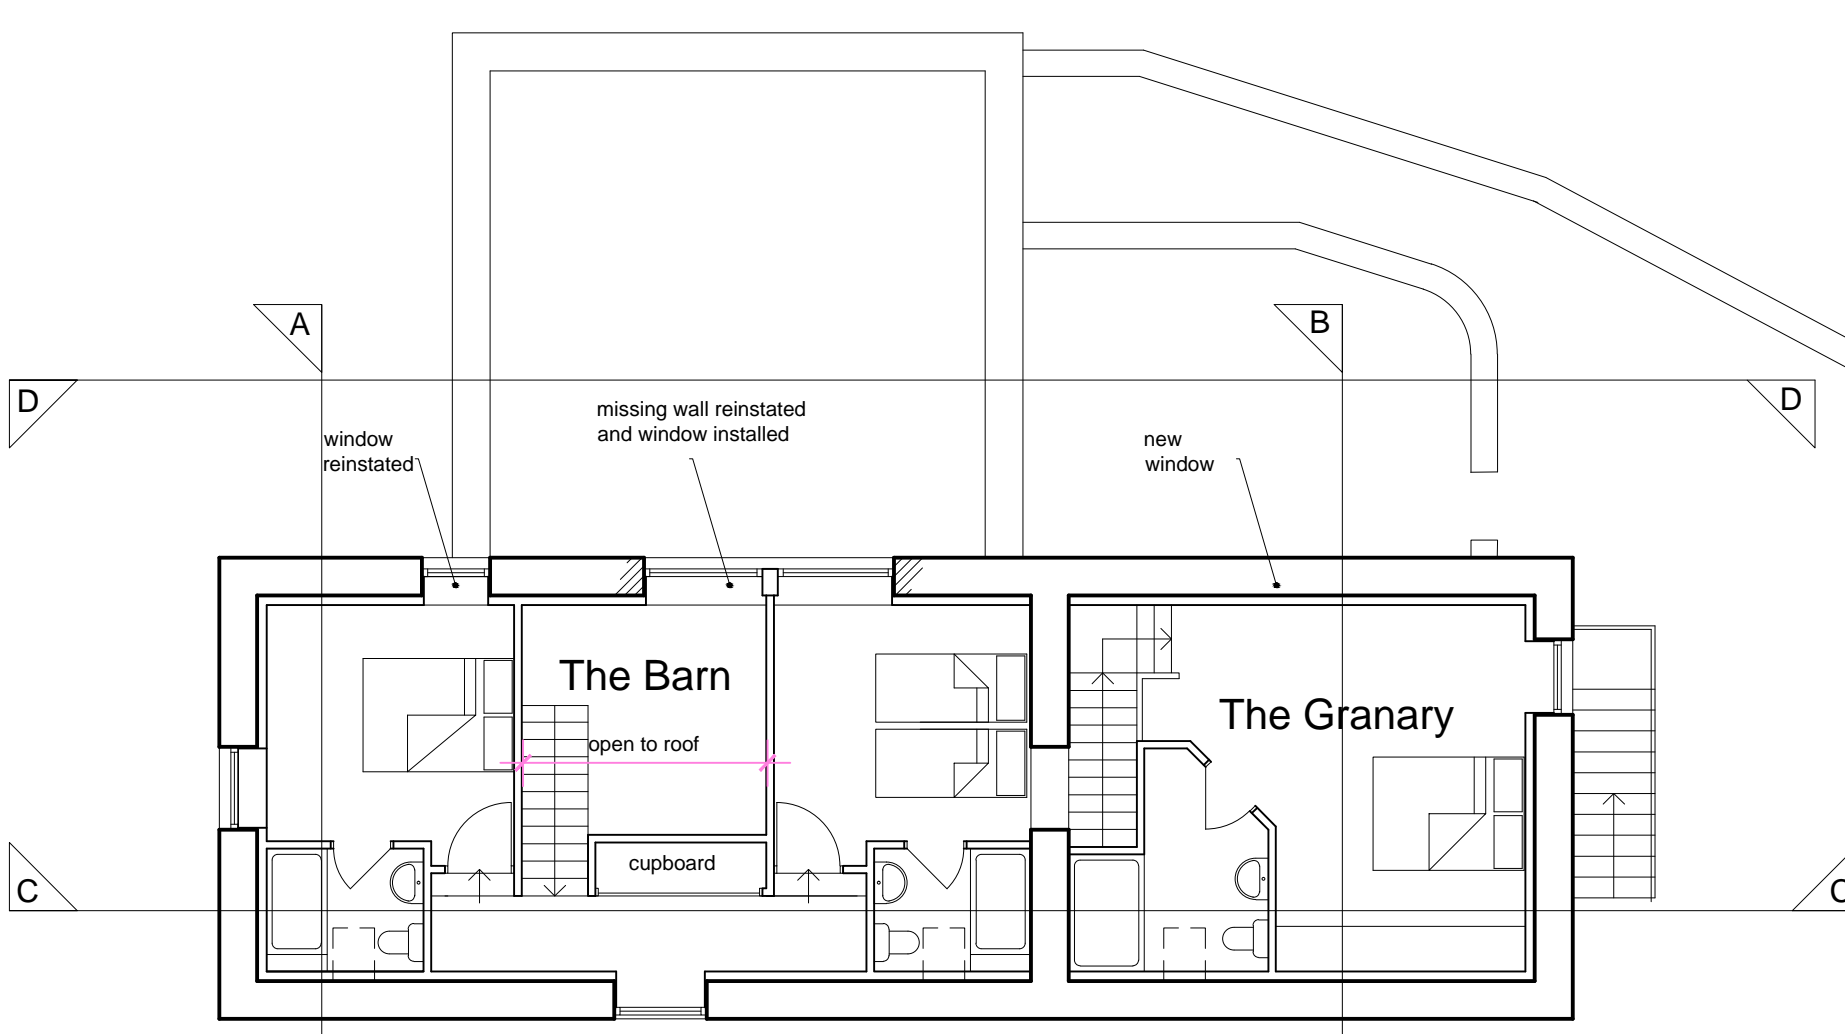


FIRST FLOOR PLAN

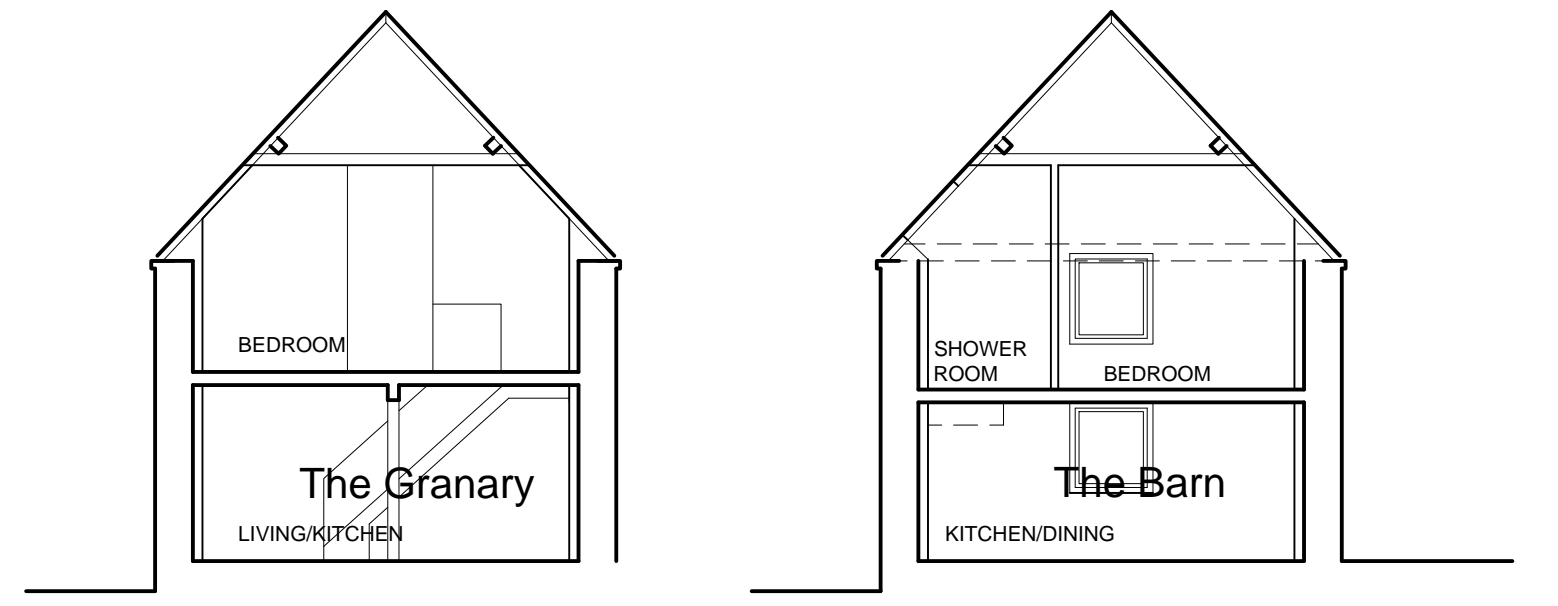

SECTION B - B

SECTION A - A

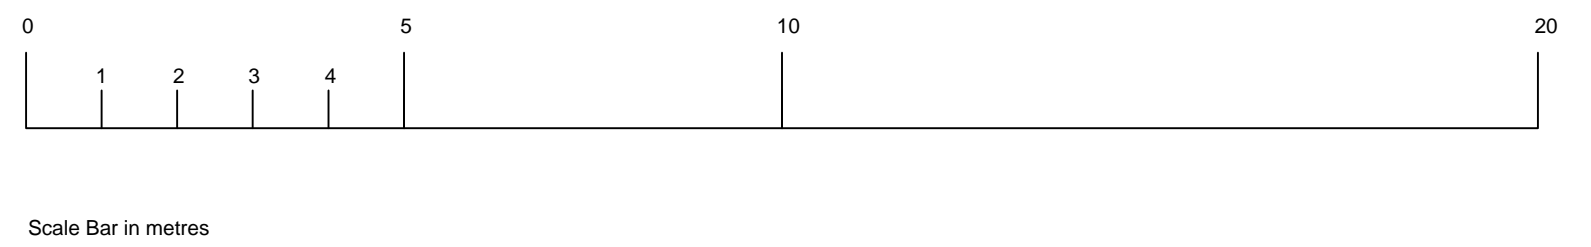

project: Proposed Conversion of a barn to 2 self contained Holiday Letting Units Mount Pleasant Farm , Lockton YO18 7NU	client: Mr & Mrs I Todd
title: Proposed Floor Plans, Elevations and Sections	Maurice Ashenden-Bax Chartered Architect PICKERING MOOR FARM, STAPE PICKERING, NORTH YORKSHIRE YO18 8HZ
date: 27.11.2023	scale: 1:100 @ A1
	drg. no: rev. 23.2188.06