
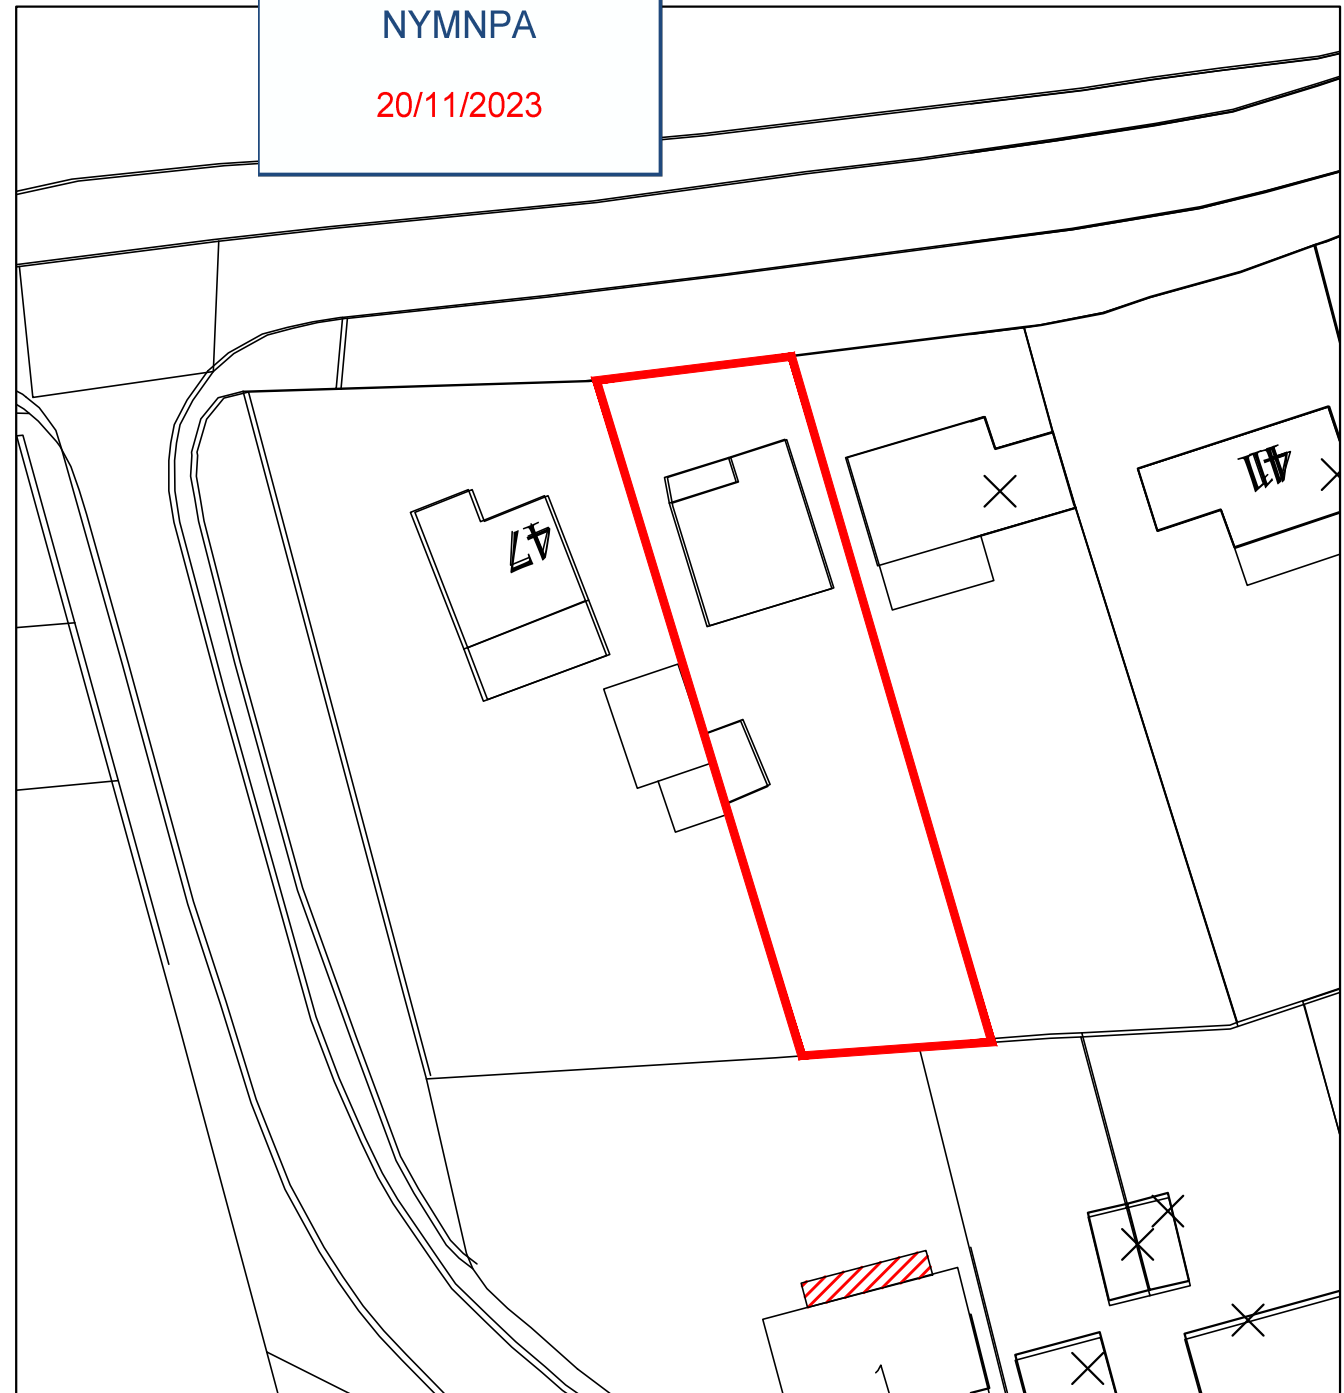


Site Plan
Scale 1:2500

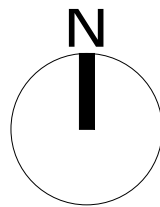

Block Plan
Scale 1:500

NYMNP
20/11/2023

Ordnance Survey Licence No. 100002562

BHD Design Ltd
Airy Hill Manor
Whitby
North Yorks
YO21 1QB

●DO NOT SCALE from this drawing. Only figured dimensions are to be taken from this drawing.
●The Contractor must verify all dimensions on site before commencing any work or shop drawings.
The Contractor must report any discrepancies before commencing work. If this drawing exceeds the quantities taken in any way, the Technician is to be informed before work is initiated.
Work within The Construction (Design and Management) Regulations 2015 is not to start until a Health & Safety Plan has been produced. This drawing is Copyright and must not be reproduced without consent of BHD Design Ltd

REV	DATE	BY	AMENDMENT	CHKD	APVD
A	09/08/23	CE	Issued for approval		

CLIENT:
Mr P Helm & Mrs L Allison

PROJECT:
**45 Eskdaleside
Sleights YO22 5EP**

A3 | DRN: C Eynon | DATE: 09/08/23
SCALE: As shown | ISSUE: Preliminary



DRAWING TITLE:
**Location Plan
and
Block Plan**

DRAWING NR:
D12606-01

REV:
A

NYMNPA

20/11/2023

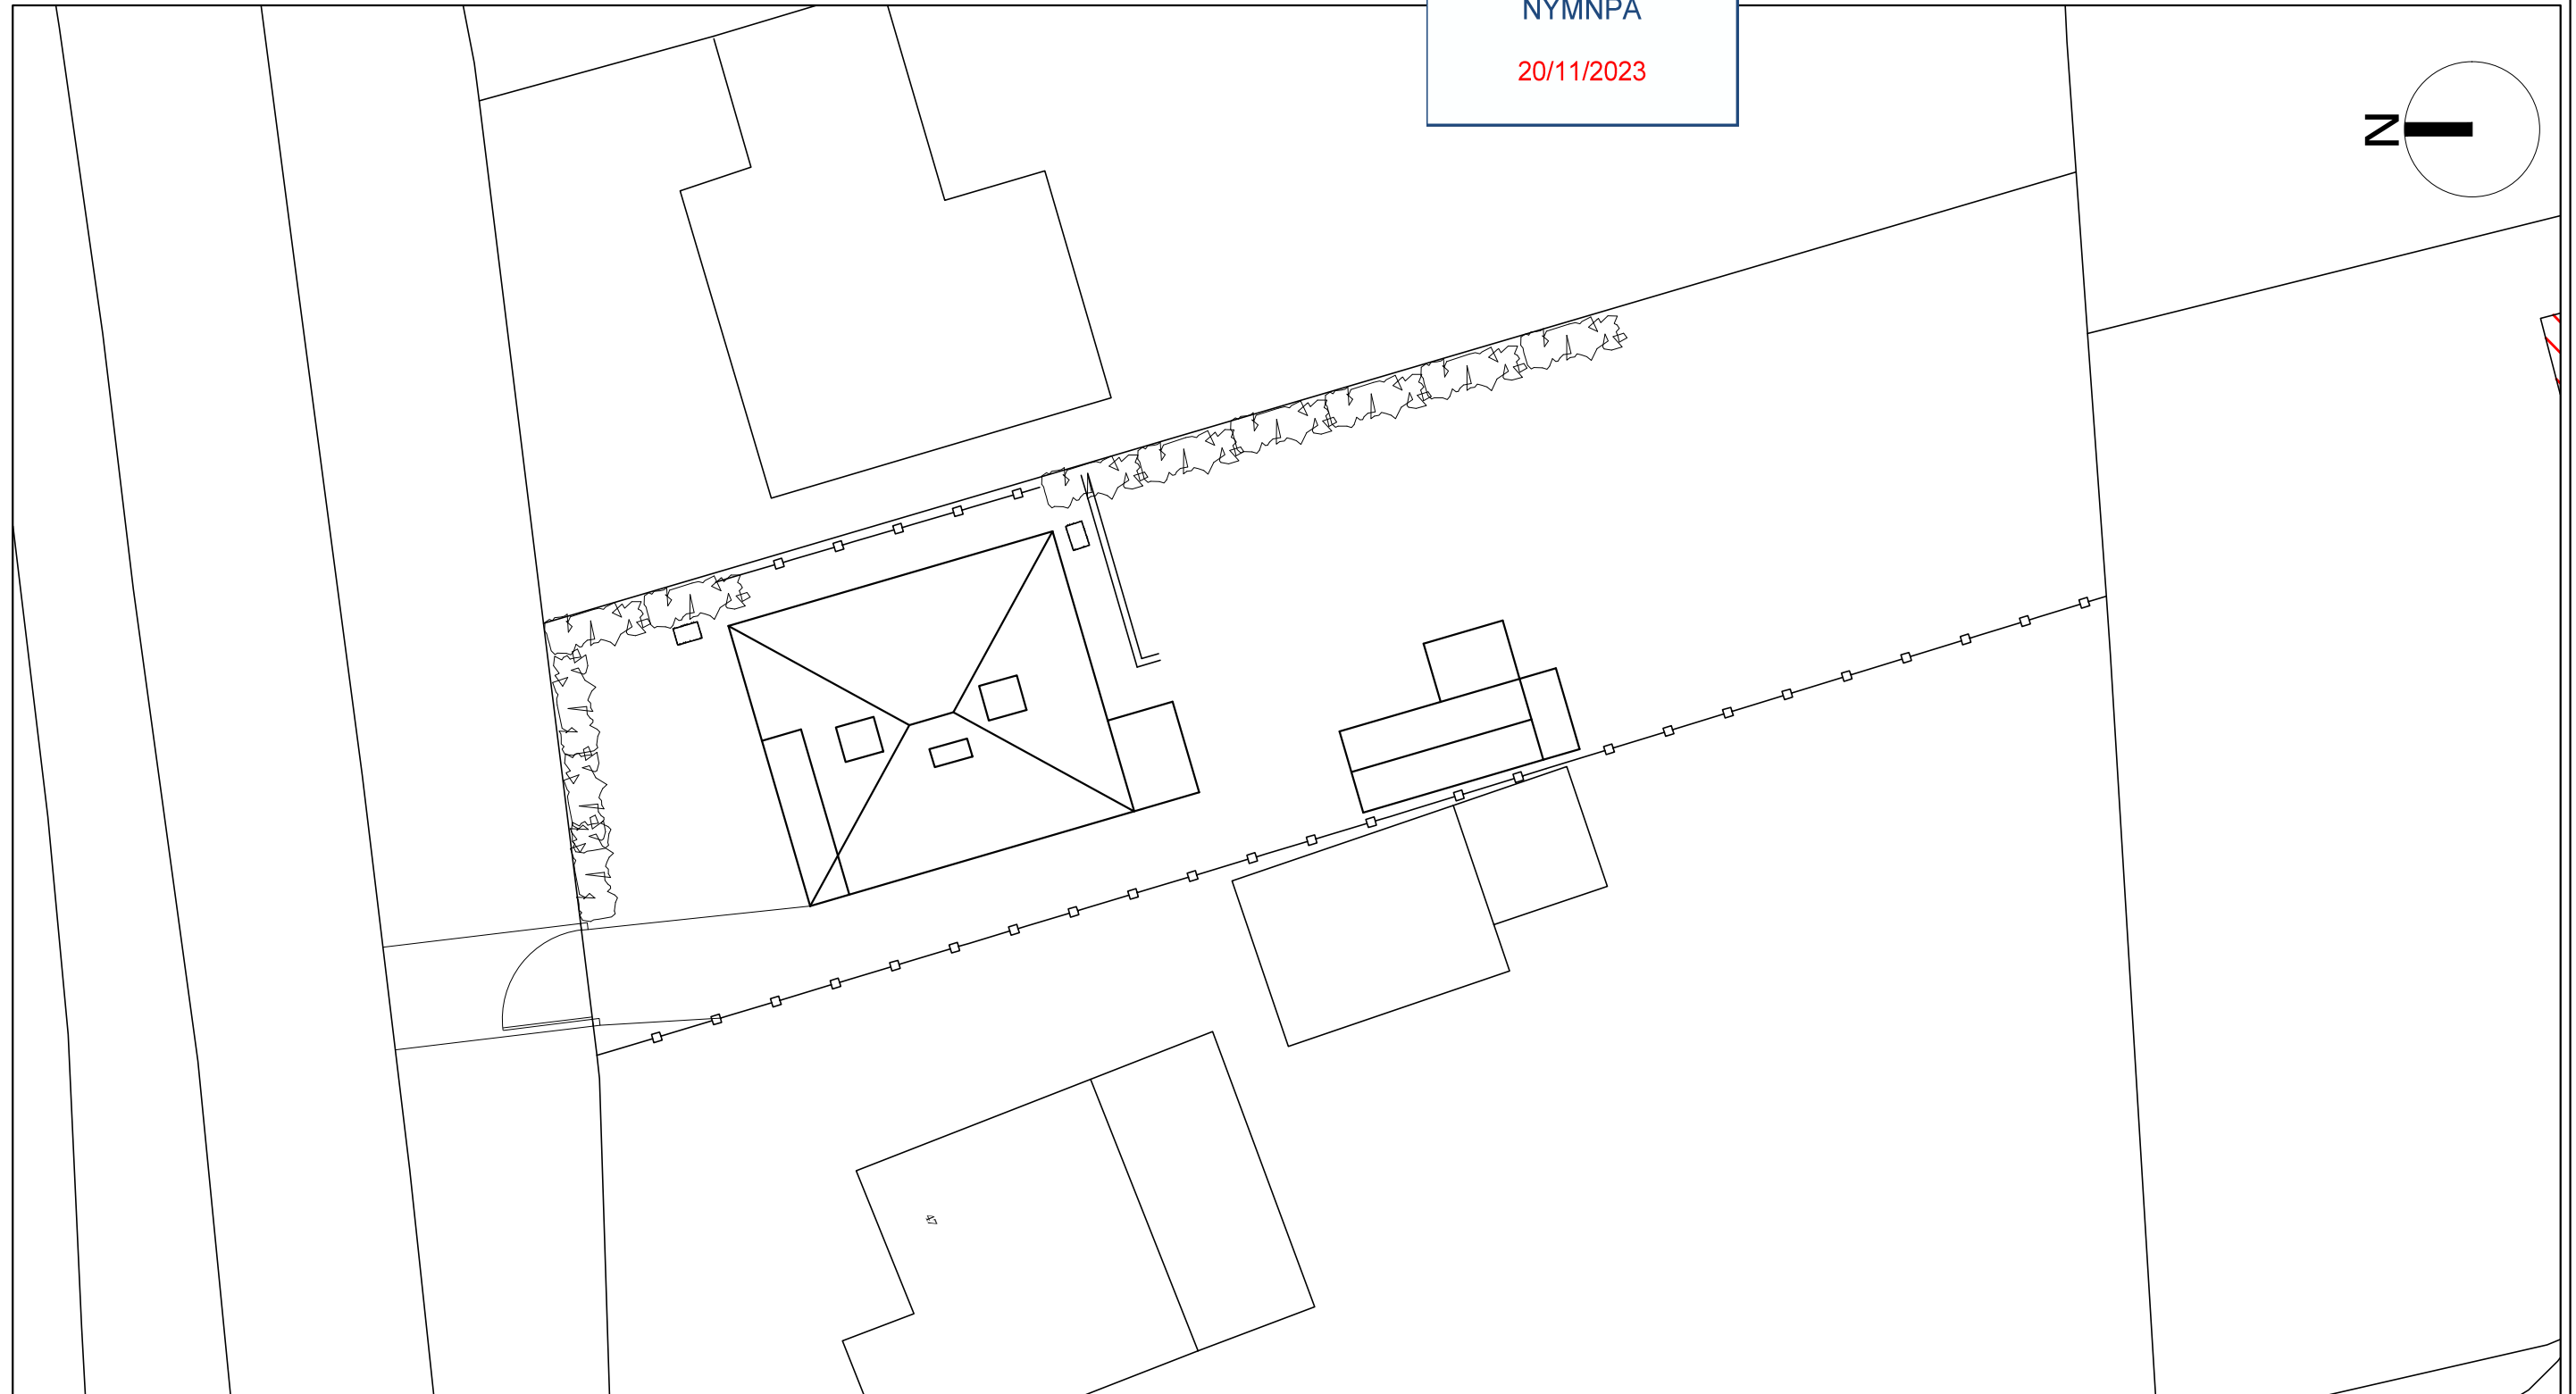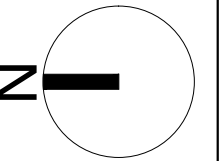

Block Plan

Scale 1:200

Ordnance Survey Licence No. 100002562

BHD Design Ltd
Airy Hill Manor
Whitby
North Yorks
YO21 1QB

k

●DO NOT SCALE from this drawing. Only figured dimensions are to be taken from this drawing.
●The Contractor must verify all dimensions on site before commencing any work or shop drawings.
The Contractor must report any discrepancies before commencing work. If this drawing exceeds the quantities taken in any way, the Technician is to be informed before work is initiated.
Work within The Construction (Design and Management) Regulations 2015 is not to start until a Health & Safety Plan has been produced. This drawing is Copyright and must not be reproduced without consent of BHD Design Ltd

REV	DATE	BY	AMENDMENT	CHKD	APVD
A	09/08/23	CE	Issued for approval		

CLIENT:
Mr P Helm & Mrs L Allison


PROJECT:
45 Eskdaleside
Sleights YO22 5EP

A3 | DRN: C Eynon | DATE: 09/08/23
SCALE: As shown | ISSUE: Preliminary

DRAWING TITLE:
Existing
Block Plan

DRAWING NR:
D12606-02

REV:
A

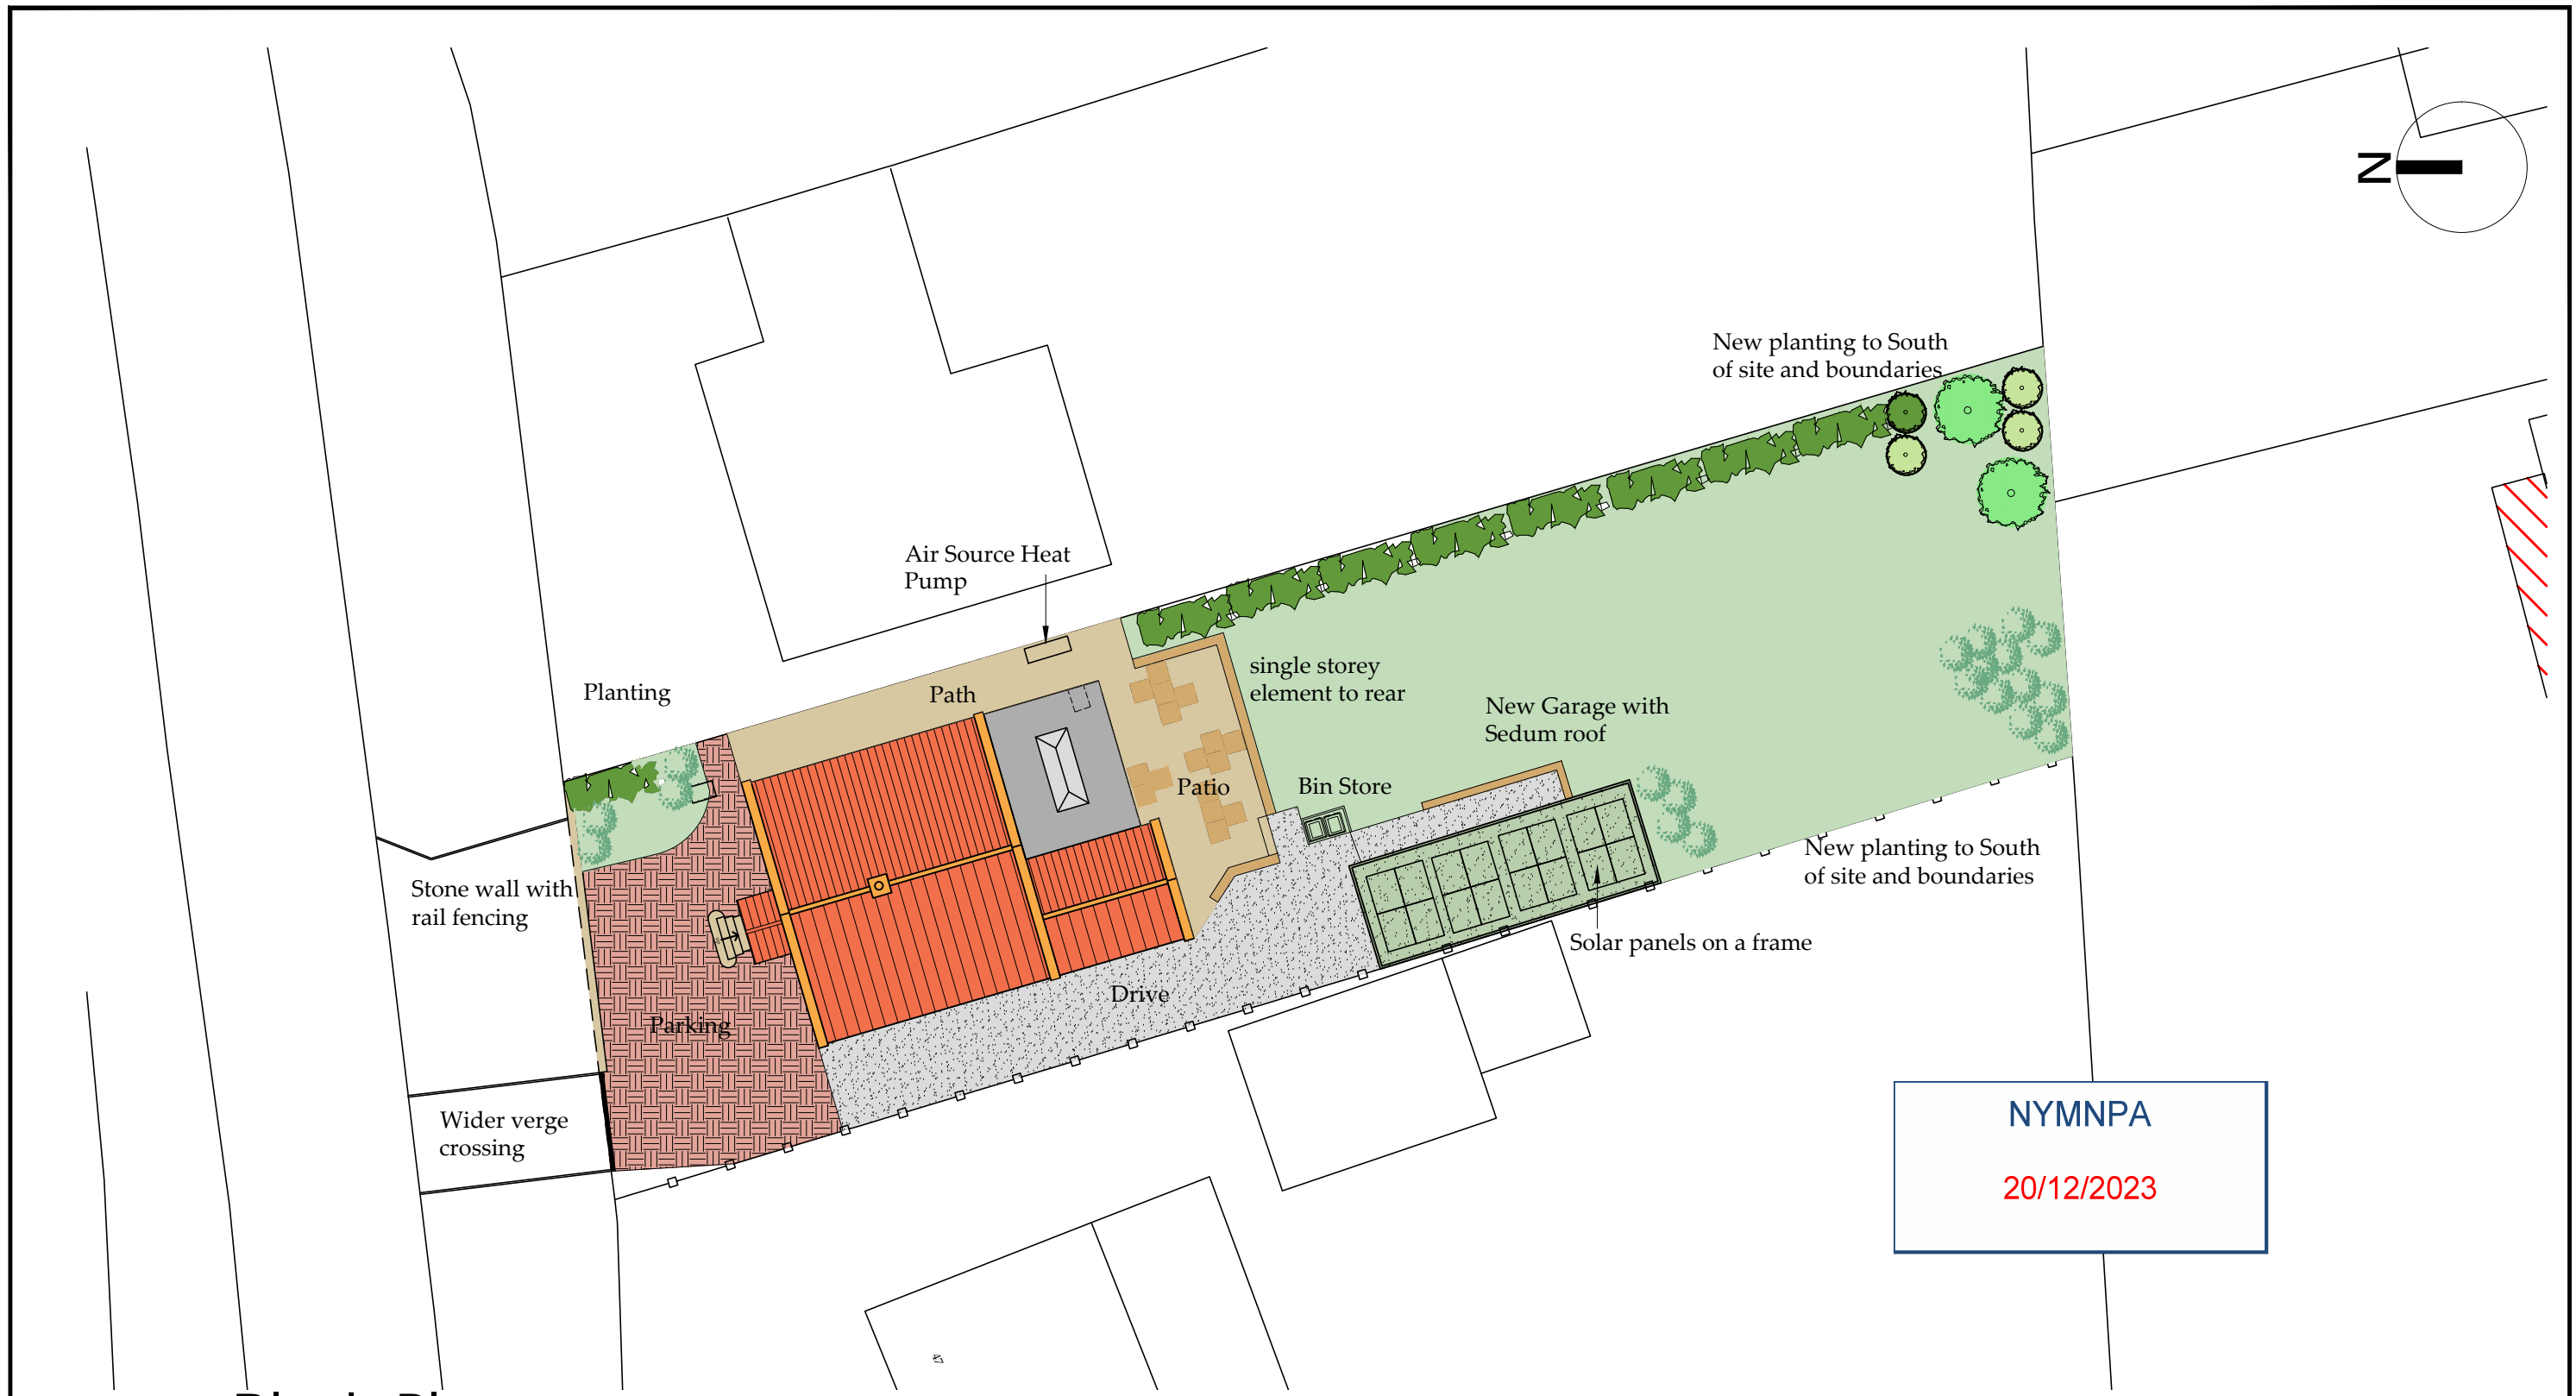

NYMNP
20/12/2023

Block Plan
Scale 1:200

Ordnance Survey Licence No. 100002562

BHD Design Ltd
Airy Hill Manor
Whitby
North Yorks
YO21 1QB

●DO NOT SCALE from this drawing. Only figured dimensions are to be taken from this drawing.
●The Contractor must verify all dimensions on site before commencing any work or shop drawings.
The Contractor must report any discrepancies before commencing work. If this drawing exceeds the quantities taken in any way, the Technician is to be informed before work is initiated.
Work within The Construction (Design and Management) Regulations 2015 is not to start until a Health & Safety Plan has been produced. This drawing is Copyright and must not be reproduced without consent of BHD Design Ltd

REV	DATE	BY	AMENDMENT	CHKD	APVD
D	20/12/23	CE	air source pump and solar panels added		
C	20/11/23	CE	Bin store shown		
B	13/11/23	CE	Amended to suit client comments		
A	09/08/23	CE	Issued for approval		

CLIENT:
Mr P Helm & Mrs L Allison

PROJECT:
**45 Eskdaleside
Sleights YO22 5EP**


A3 | DRN: C Eynon | DATE: 09/08/23
SCALE: As shown | ISSUE: Preliminary

DRAWING TITLE:
**Proposed
Block Plan**


DRAWING NR:
D12606-03

REV:
D


Do not scale from this drawing, only figured dimensions are to be taken from this drawing.
 The contractor must verify all dimensions on site before commencing any work or shop drawings.
 The contractor must report any discrepancies before commencing work. If this drawing exceeds the quantities taken in any way, the technician is to be informed before work is initiated.
 Work within the construction (design and management) regulations 2015 is not to start until a health & safety plan has been produced. This drawing is copyright and must not be reproduced without consent of BHD Design Ltd.
CDM Regulations
 Contractor must not start without 'Pre Construction Information' from Principle Designer. If unsure contact BHD.
 Contractor must agree the 'Principle Contractor' roll with the client prior to commencement of the works.
 Ensure if required under CDM2015 regulations that the project is notified to the HSE.

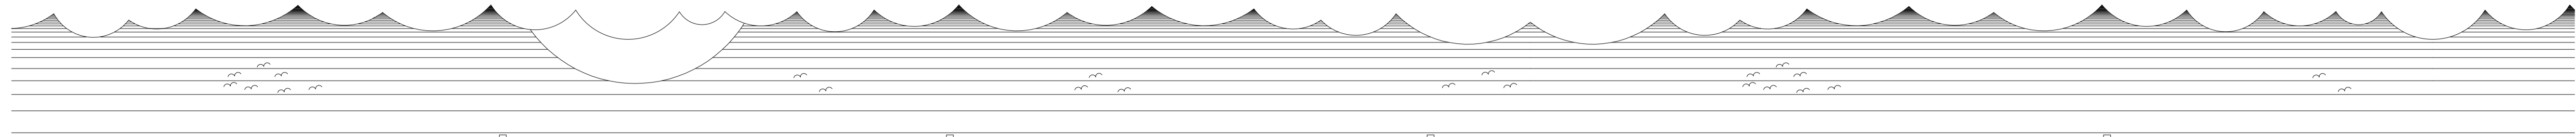

Front Elevation - North
Scale 1:100

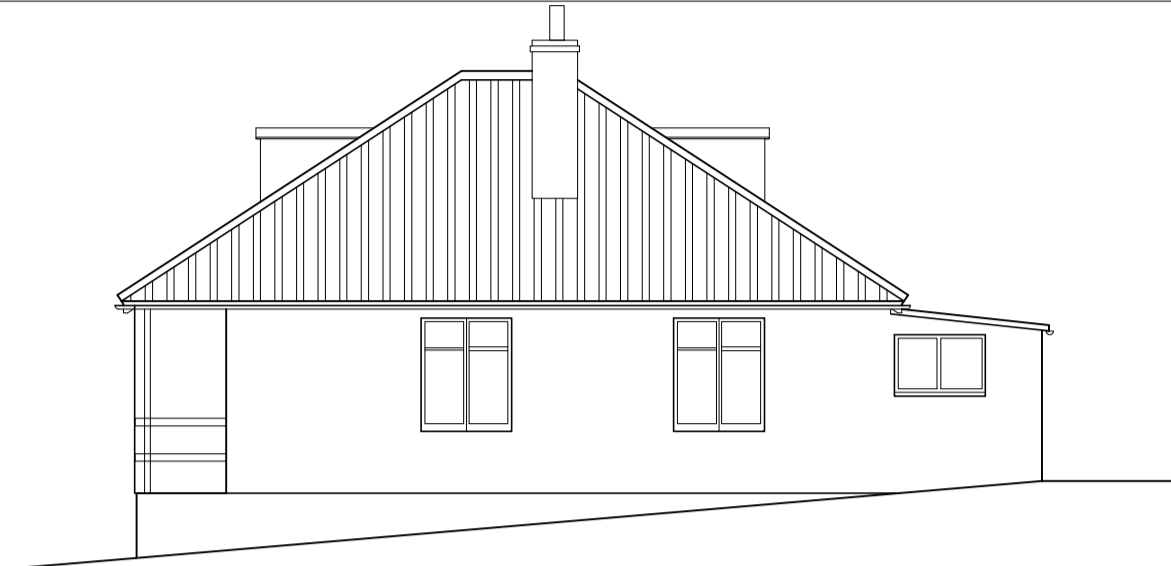

Side Elevation - West
Scale 1:100

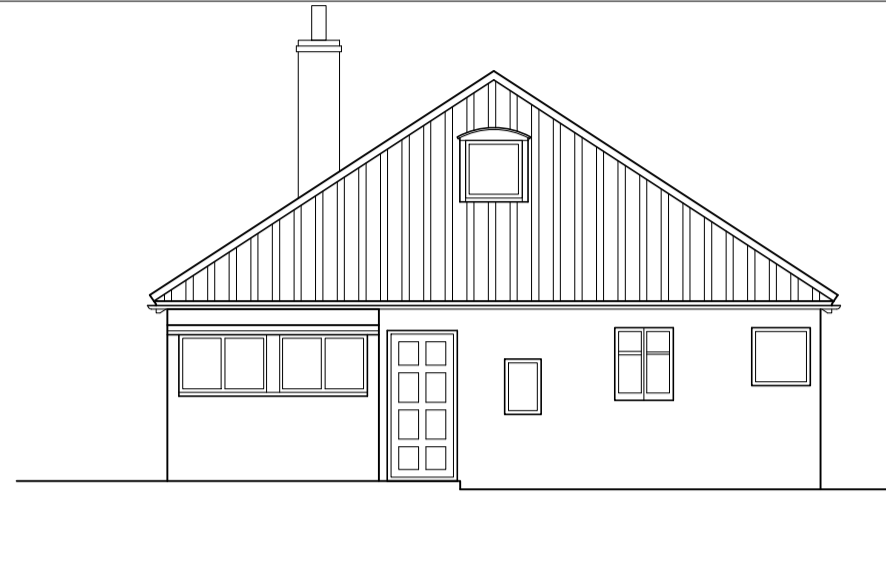

Rear Elevation - South
Scale 1:100




Side Elevation - East
Scale 1:100


NYMNP

20/12/2023

Drawings for planning and client consideration only

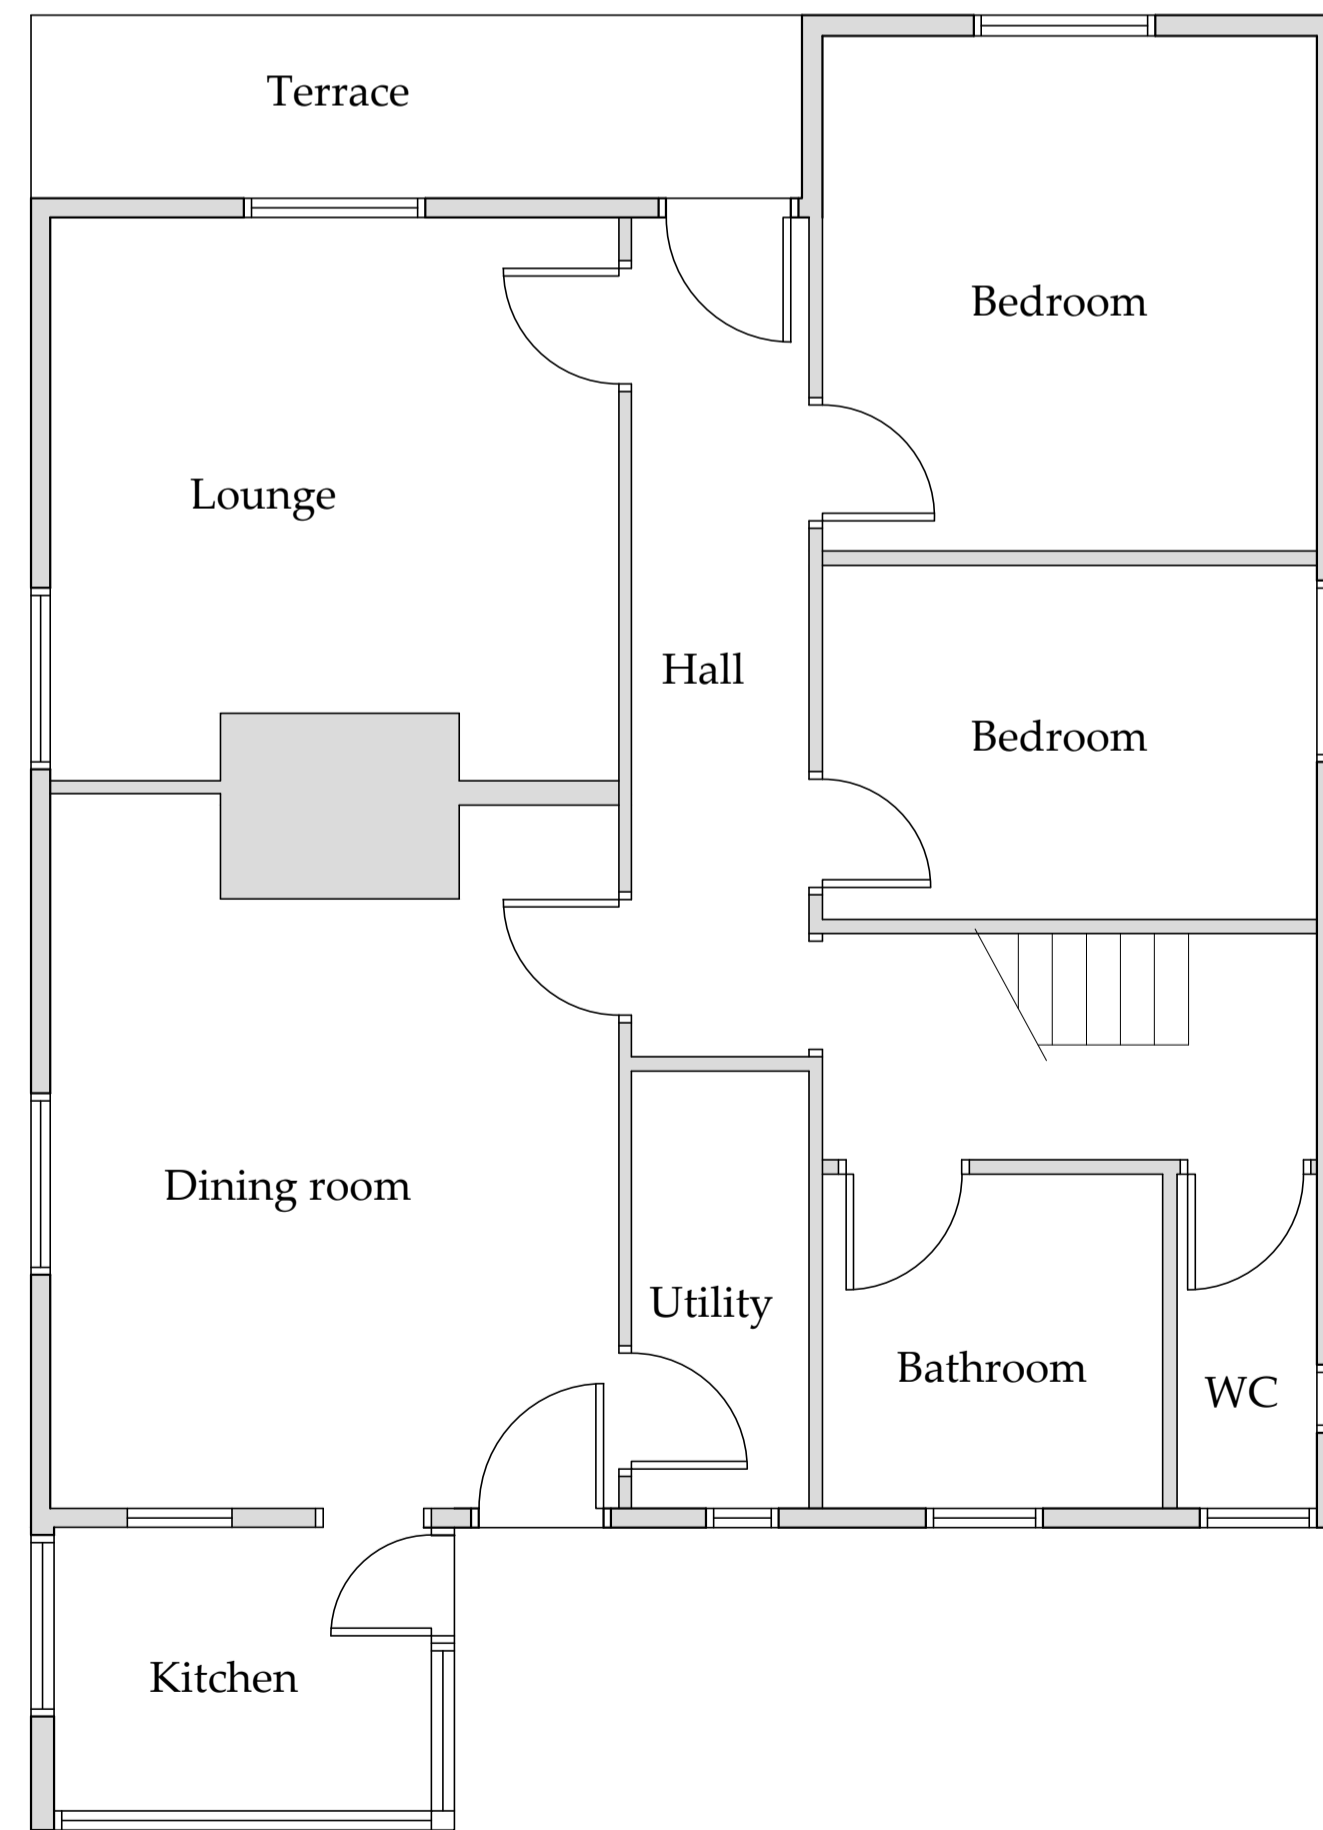

Ground Floor Plan
Scale 1:50

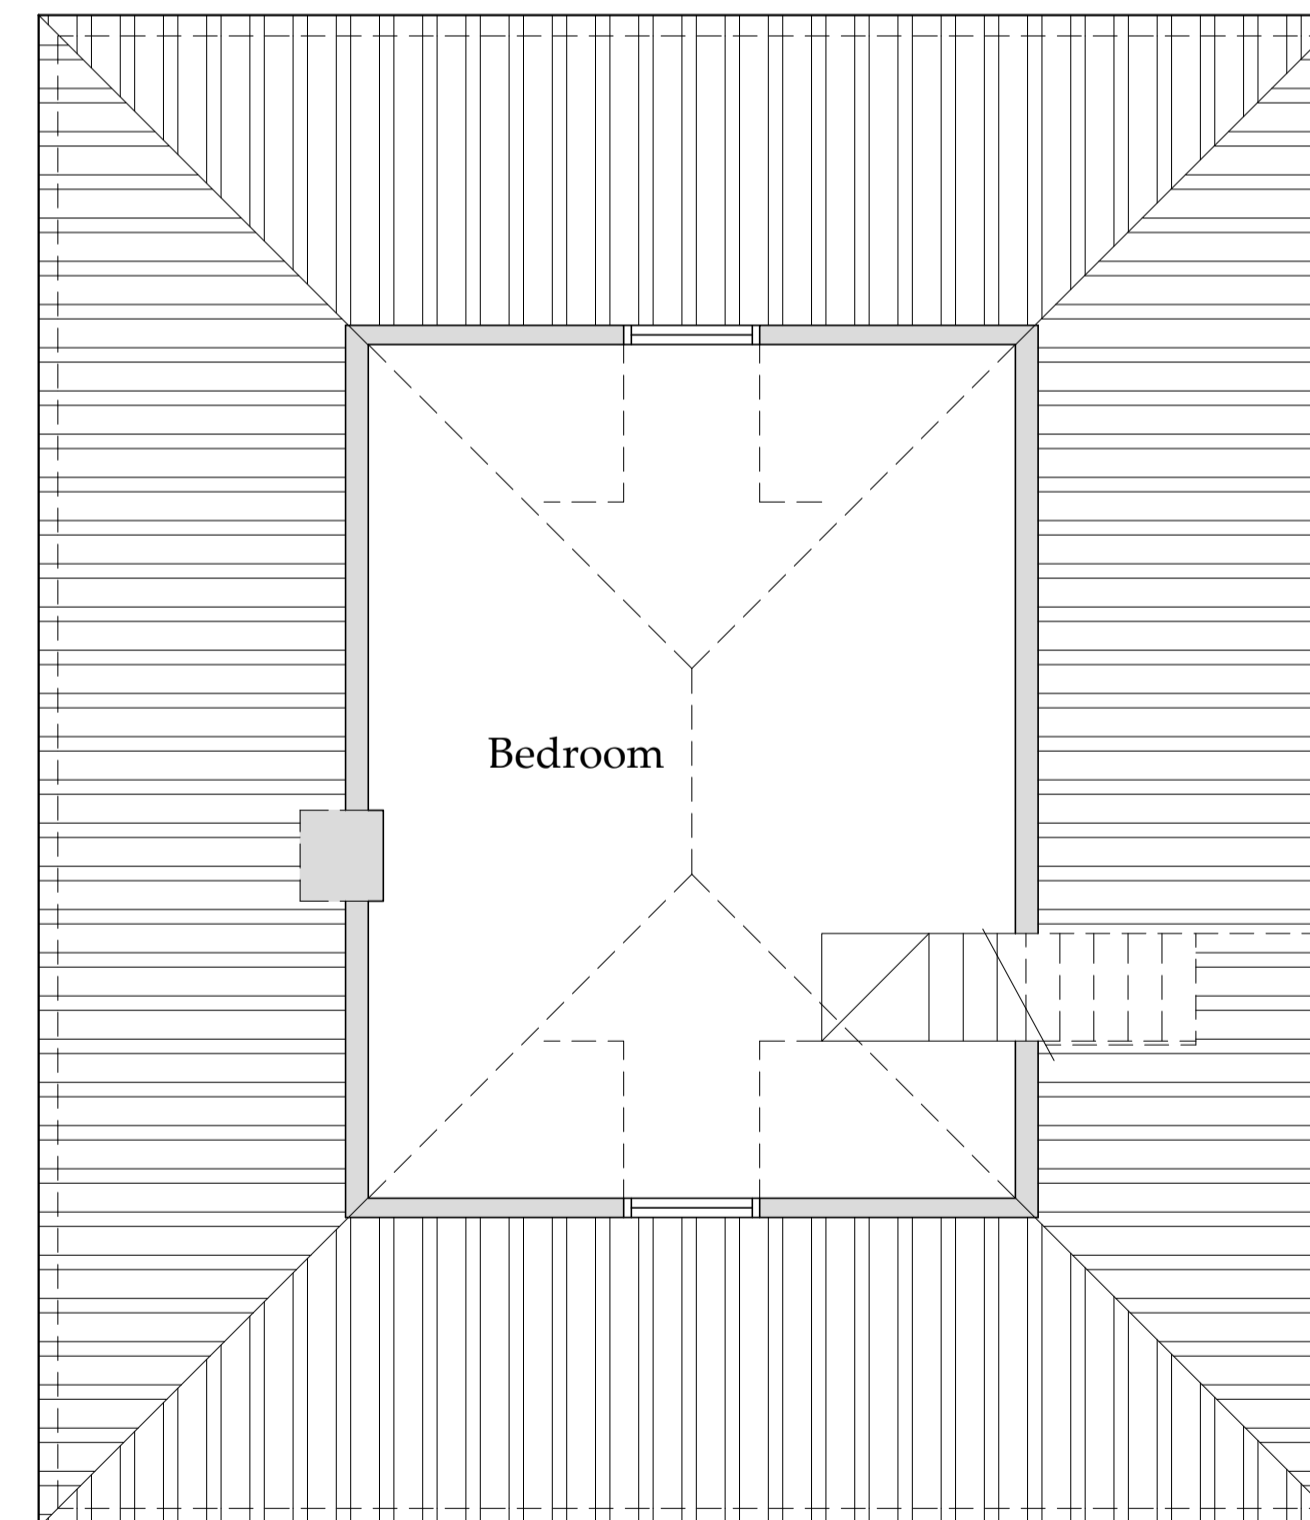

First Floor Plan
Scale 1:50

REV	DATE	BY	AMENDMENT
A	03/11/23	CE	Issued for approval

BHD Design Ltd
 Airy Hill Manor
 Whitby
 North Yorks
 YO21 1QB

CLIENT: Mr P Helm & Mrs L Allison

PROJECT: 45 Eskdaleside
 Sleights YO22 5EP


Drawing: Existing Plans and Elevations

DRAWING STATUS: Preliminary


DRAWN: C Eynon
 CHECKED: N I Duffield

SCALE @ SIZE: As shown @ A1
 DATE: 03/11/23


DRAWING No: D12606-06
 REV: A

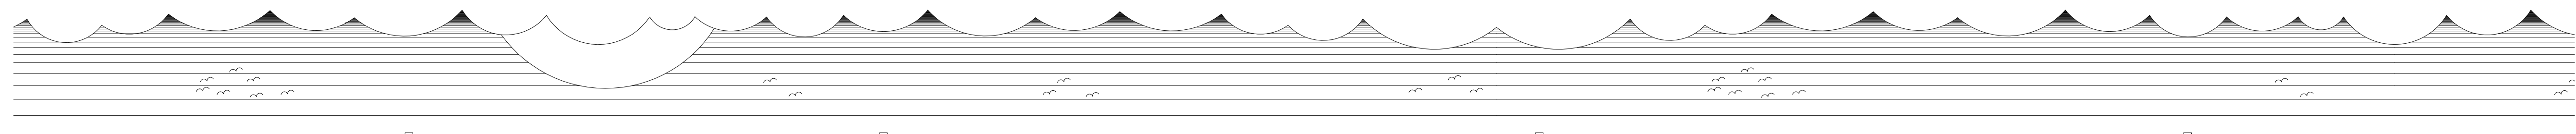

Do not scale from this drawing, only figured dimensions are to be taken from this drawing.
 The contractor must verify all dimensions on site before commencing any work or shop drawings.
 The contractor must report any discrepancies before commencing work. If this drawing exceeds the quantities taken in any way, the technician is to be informed before work is initiated.
 Work within the construction (design and management) regulations 2015 is not to start until a health & safety plan has been produced. This drawing is copyright and must not be reproduced without consent of BHD Design Ltd.
CDM Regulations
 Contractor must not start without 'Pre Construction Information' from Principle Designer. If unsure contact BHD.
 Contractor must agree the 'Principle Contractor' roll with the client prior to commencement of the works.
 Ensure if required under CDM2015 regulations that the project is notified to the HSE.

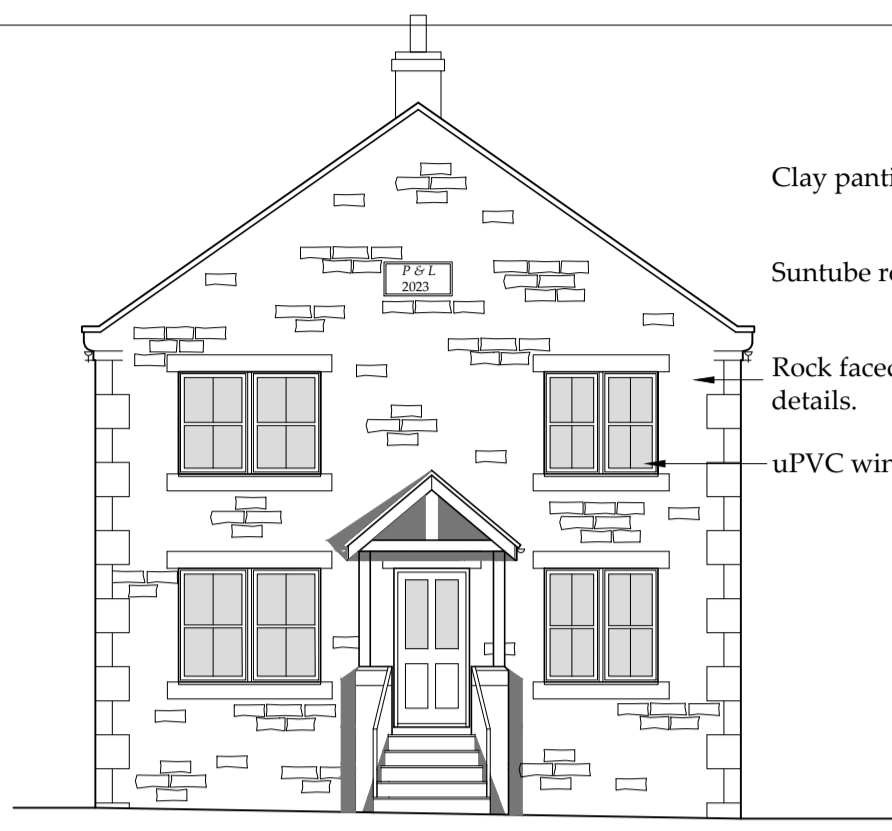


Front Elevation
Scale 1:100

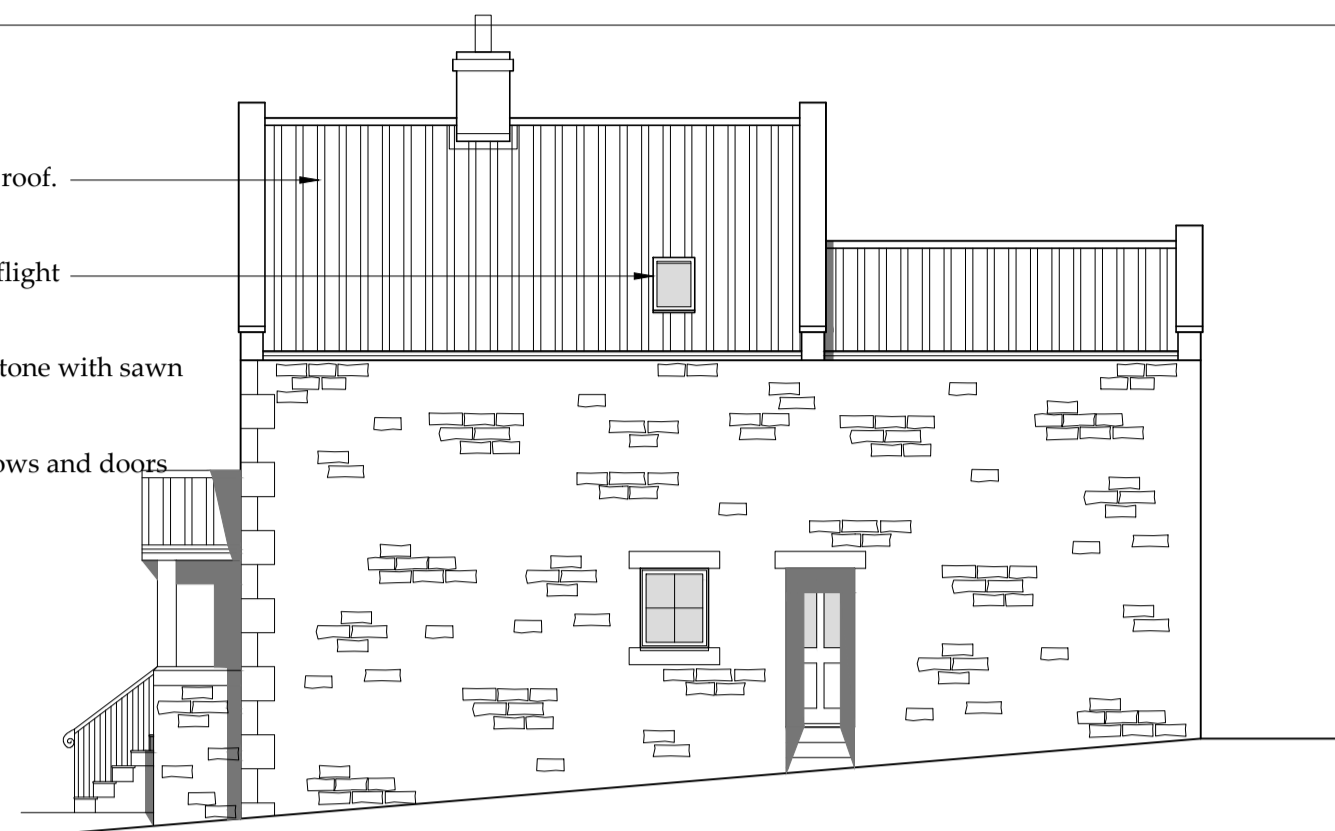

Side Elevation
Scale 1:100



Rear Elevation
Scale 1:100

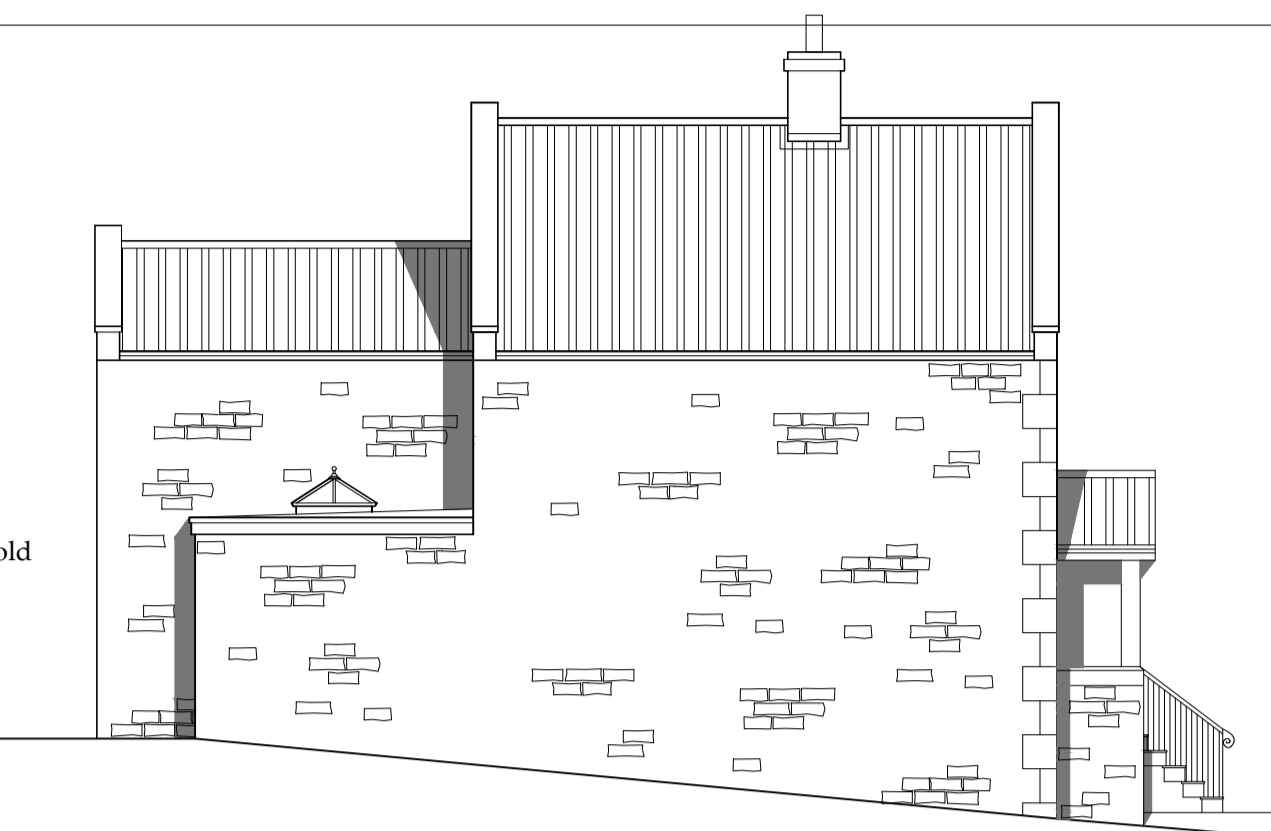


Side Elevation
Scale 1:100

Clay pantile roof.
 Suntube rooflight
 Rock faced stone with sawn details.
 uPVC windows and doors


Flat glass of raised lantern
 Aluminum bifold doors.

NYMNP
22/01/2024

Drawings for planning and client consideration only

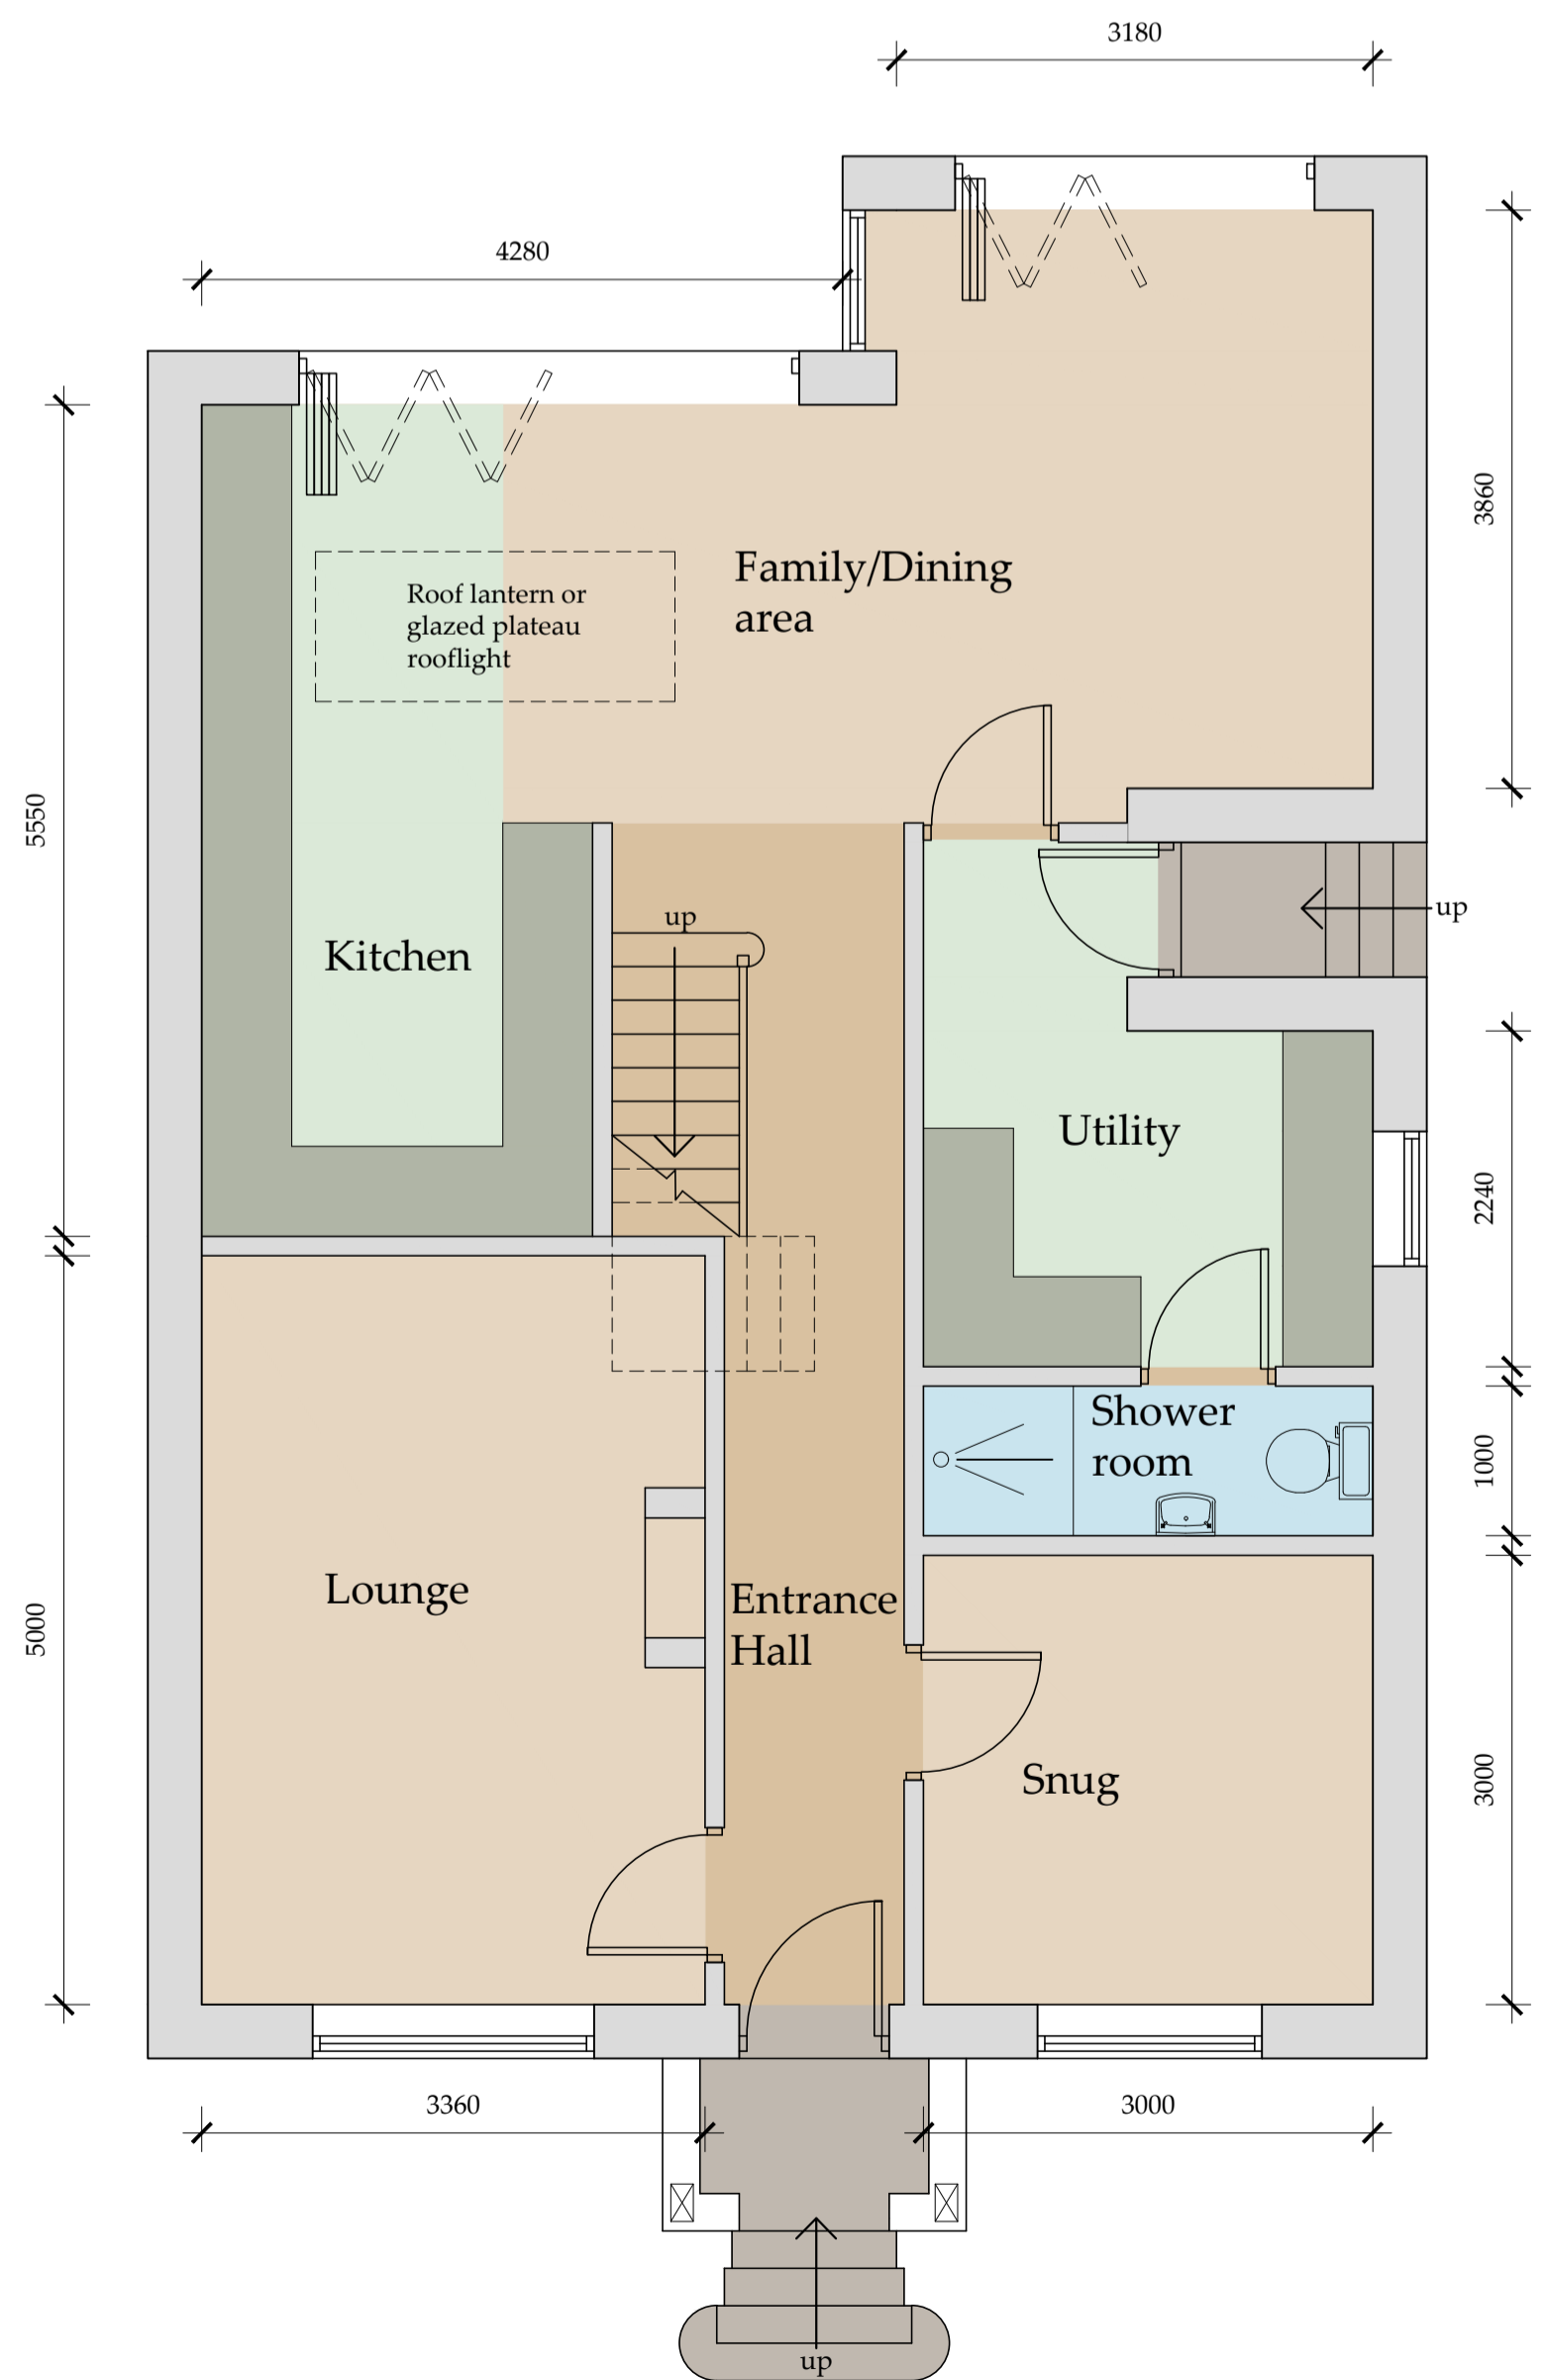

Ground Floor Plan
Scale 1:50

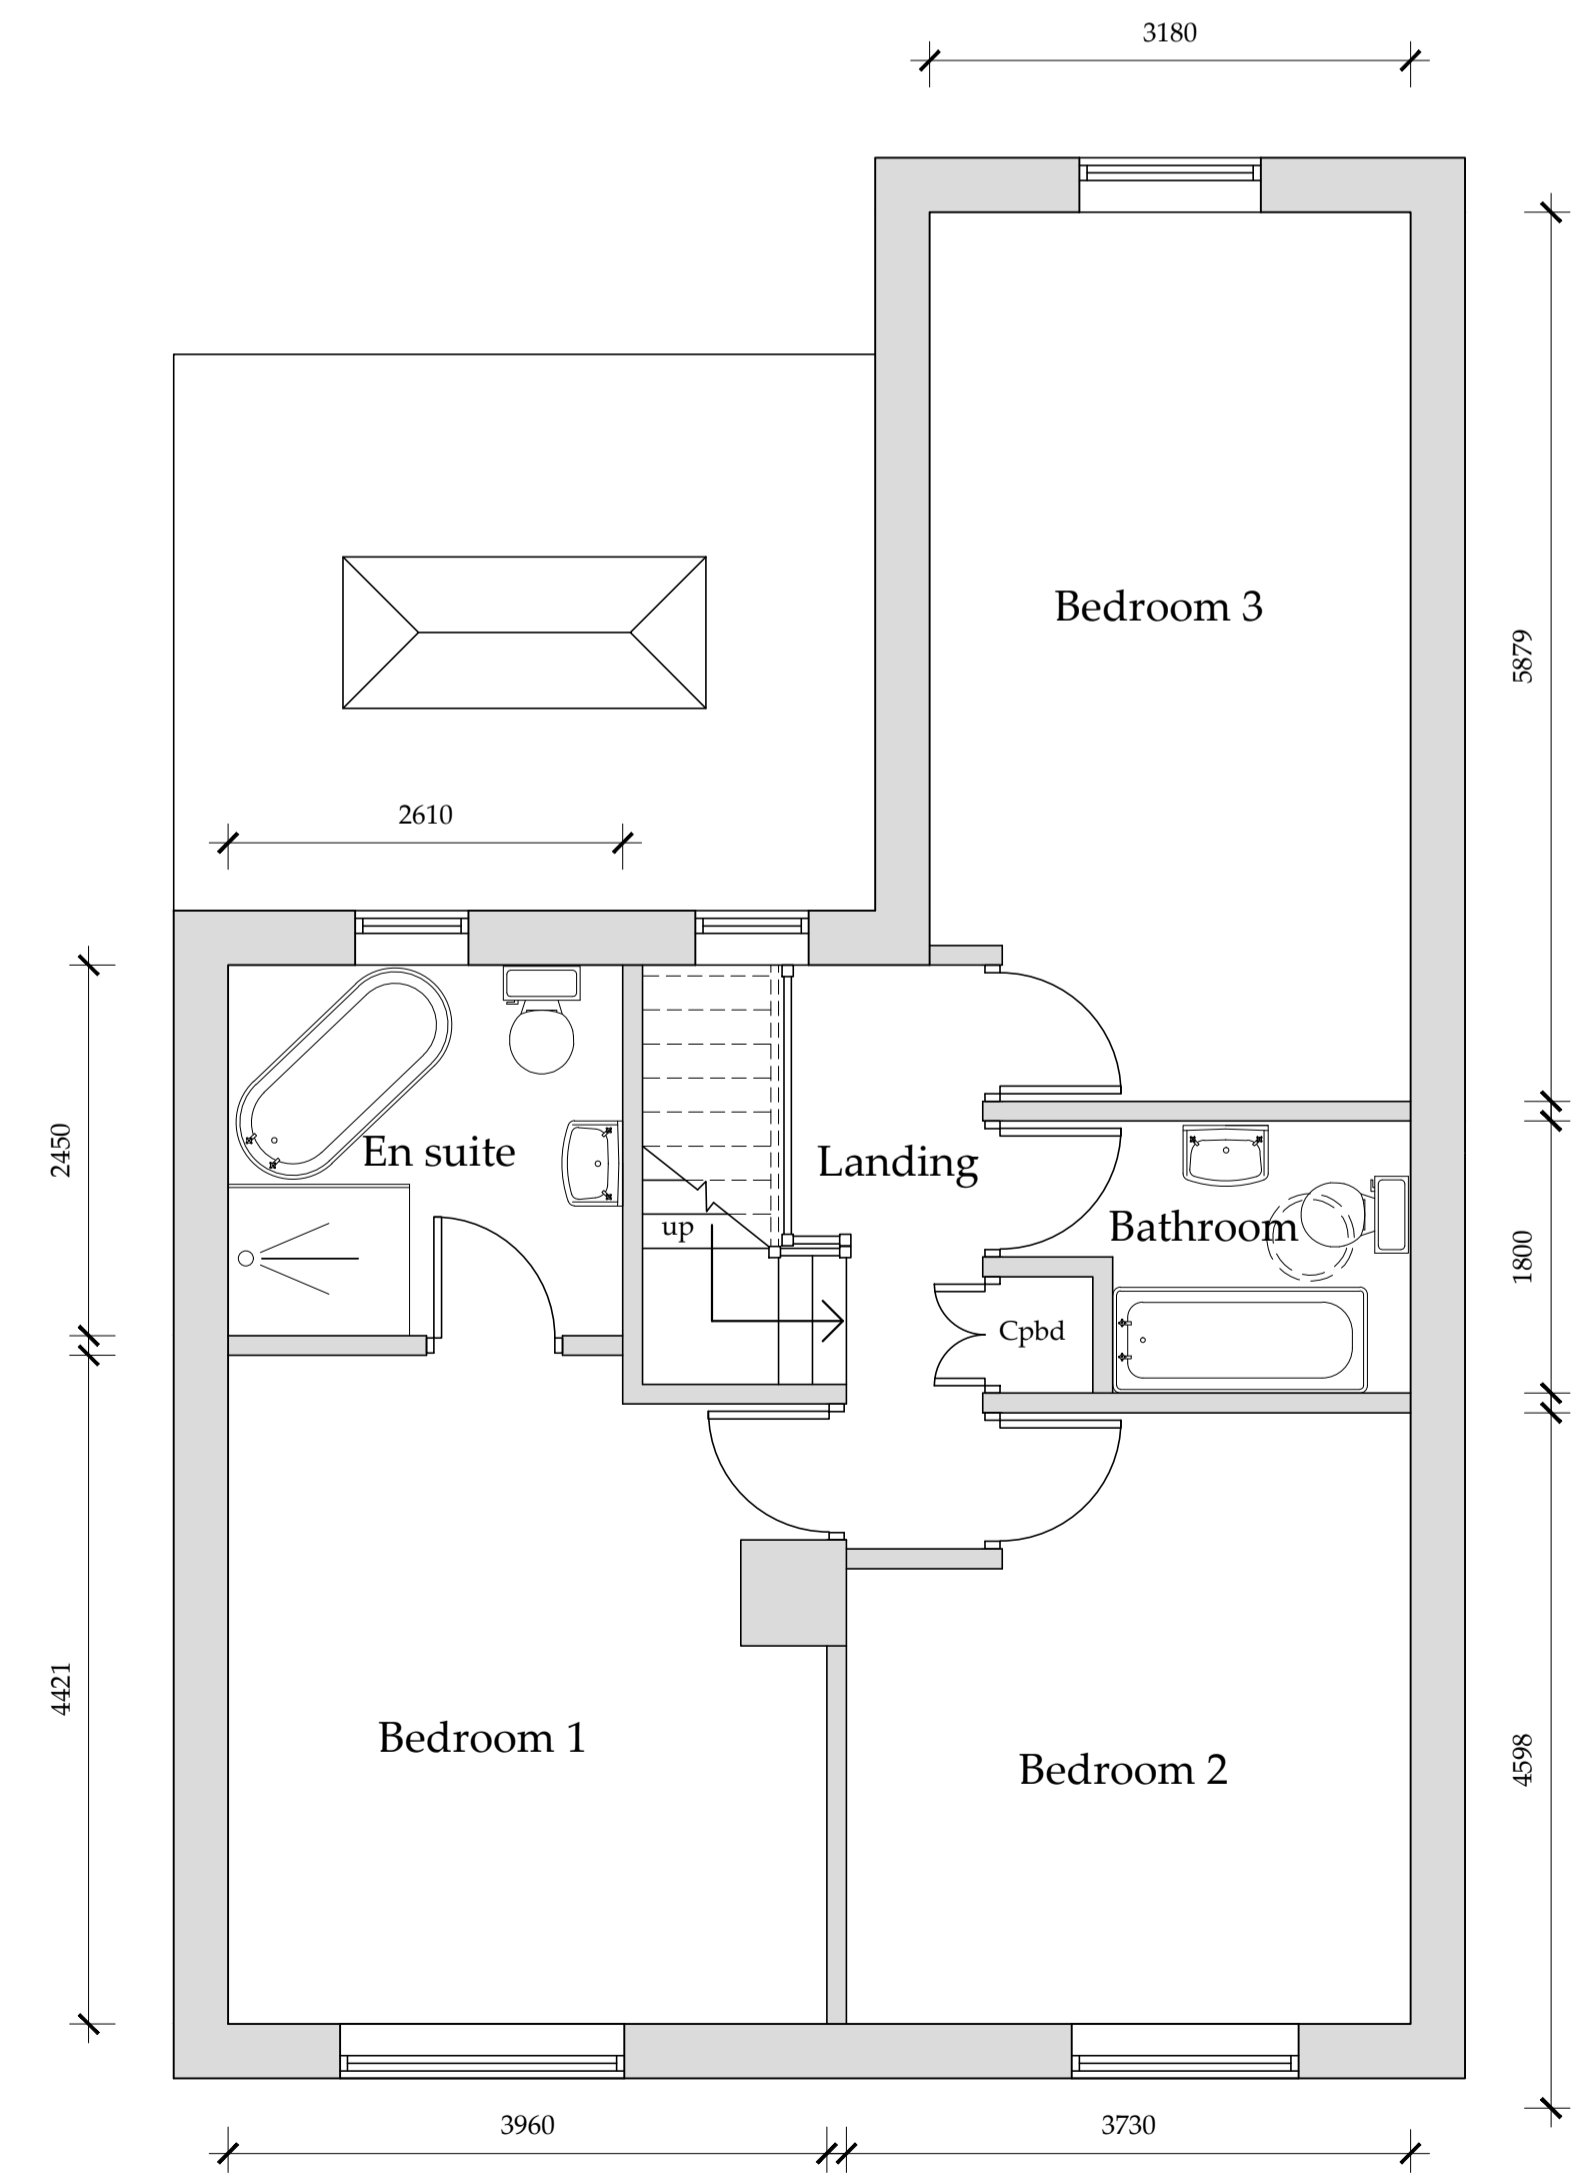

First Floor Plan
Scale 1:50

D	19/01/24	Nld	Bathroom suntube
C	20/11/23	CE	Added elevation
B	13/11/23	CE	Amended to suit client
A	03/11/23	CE	Issued for approval

REV	DATE	BY	AMENDMENT
-----	------	----	-----------

BHD Design Ltd
 Airy Hill Manor
 Whitby
 North Yorks
 YO21 1QB

CLIENT: Mr P Helm & Mrs L Allison

PROJECT: 45 Eskdaleside
 Sleights YO22 5EP



Drawing: Proposed Plans and Elevations

DRAWING STATUS: Preliminary

DRAWN: C Eynon CHECKED: N I Duffield

SCALE @ SIZE: As shown @ A1 DATE: 03/11/23

DRAWING No: D12606-04 REV: D

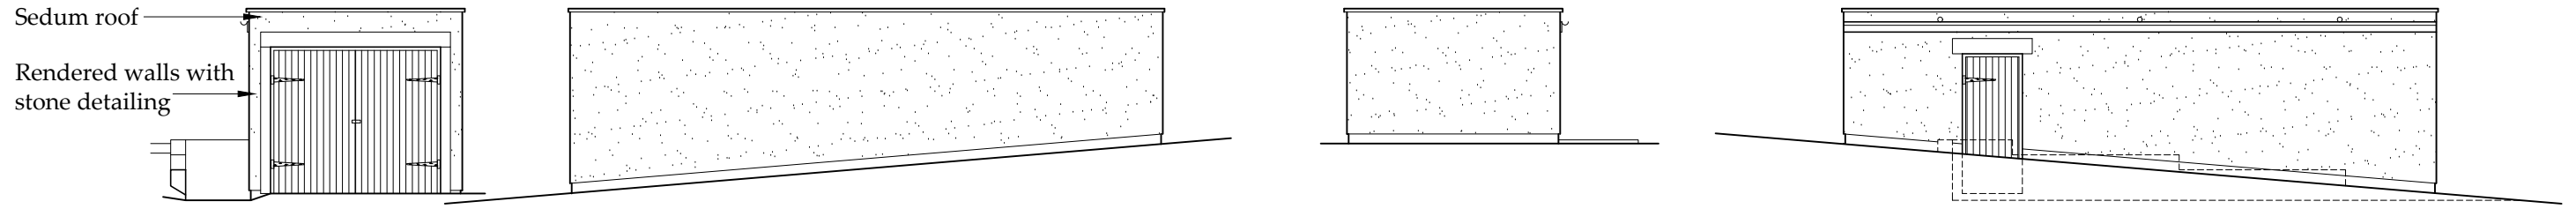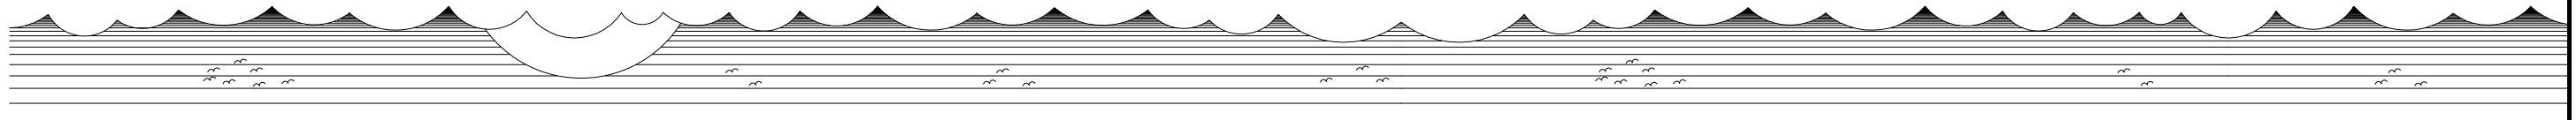


Front Elevation
Scale 1:100

Side Elevation
Scale 1:100

Rear Elevation
Scale 1:100

Side Elevation
Scale 1:100

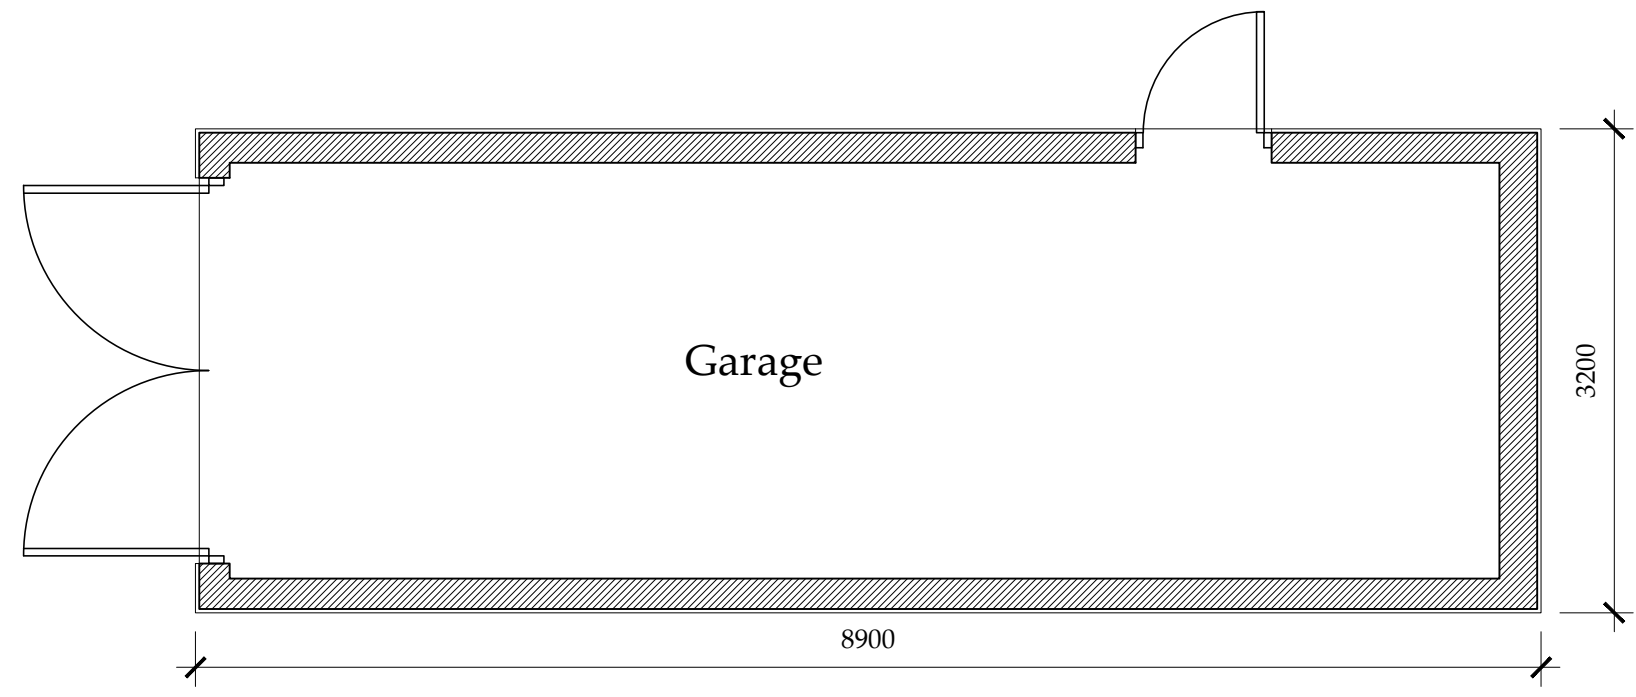

Ground Floor Plan
Scale 1:50

NYMNPA
20/11/2023

Ordnance Survey Licence No. 100002562

BHD Design Ltd
Airy Hill Manor
Whitby
North Yorks
YO21 1QB

●DO NOT SCALE from this drawing. Only figured dimensions are to be taken from this drawing.
●The Contractor must verify all dimensions on site before commencing any work or shop drawings.
The Contractor must report any discrepancies before commencing work. If this drawing exceeds the quantities taken in any way, the Technician is to be informed before work is initiated.
Work within The Construction (Design and Management) Regulations 2015 is not to start until a Health & Safety Plan has been produced. This drawing is Copyright and must not be reproduced without consent of BHD Design Ltd

REV	DATE	BY	AMENDMENT	CHKD	APVD
B	13/11/23	CE	Amended to suit client comments		
A	20/11/23	CE	Issued for approval		

CLIENT: Mr P Helm & Mrs L Allison			
PROJECT: 45 Eskdaleside Sleights YO22 5EP			
A3	DRN: C Eynon	DATE: 20/11/23	
SCALE: As shown	ISSUE: Preliminary		

DRAWING TITLE: Proposed Garage Plan and Elevations	
DRAWING NR: D12606-05	REV: A