

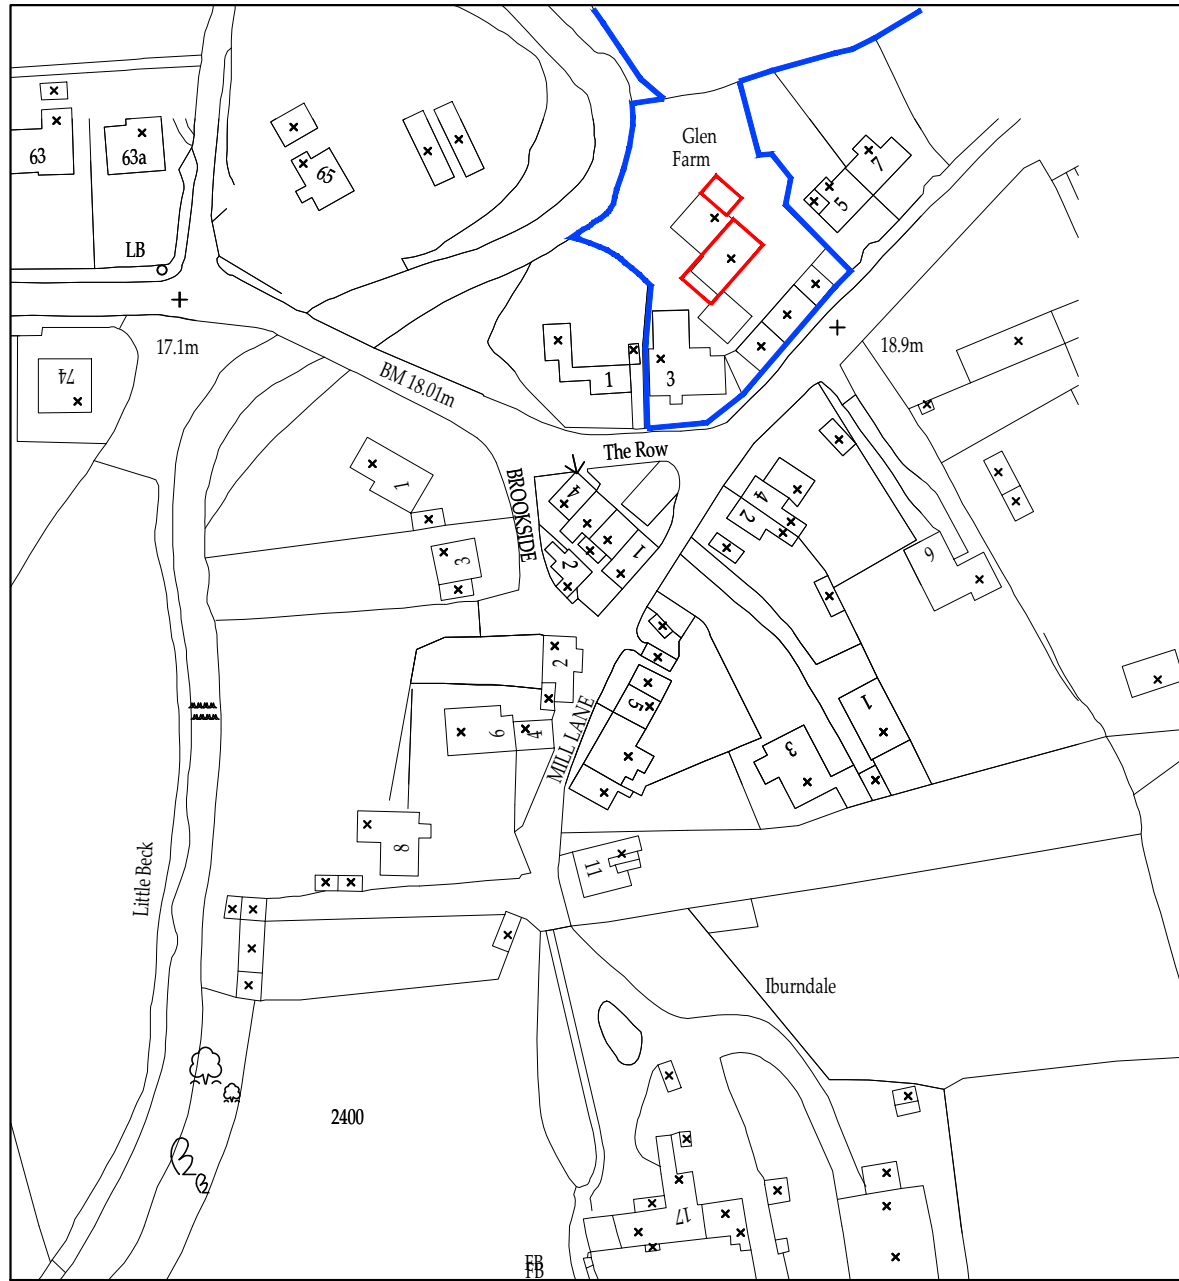


NYMNP

26/02/2024

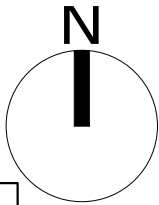

Location Plan
Scale 1:1250

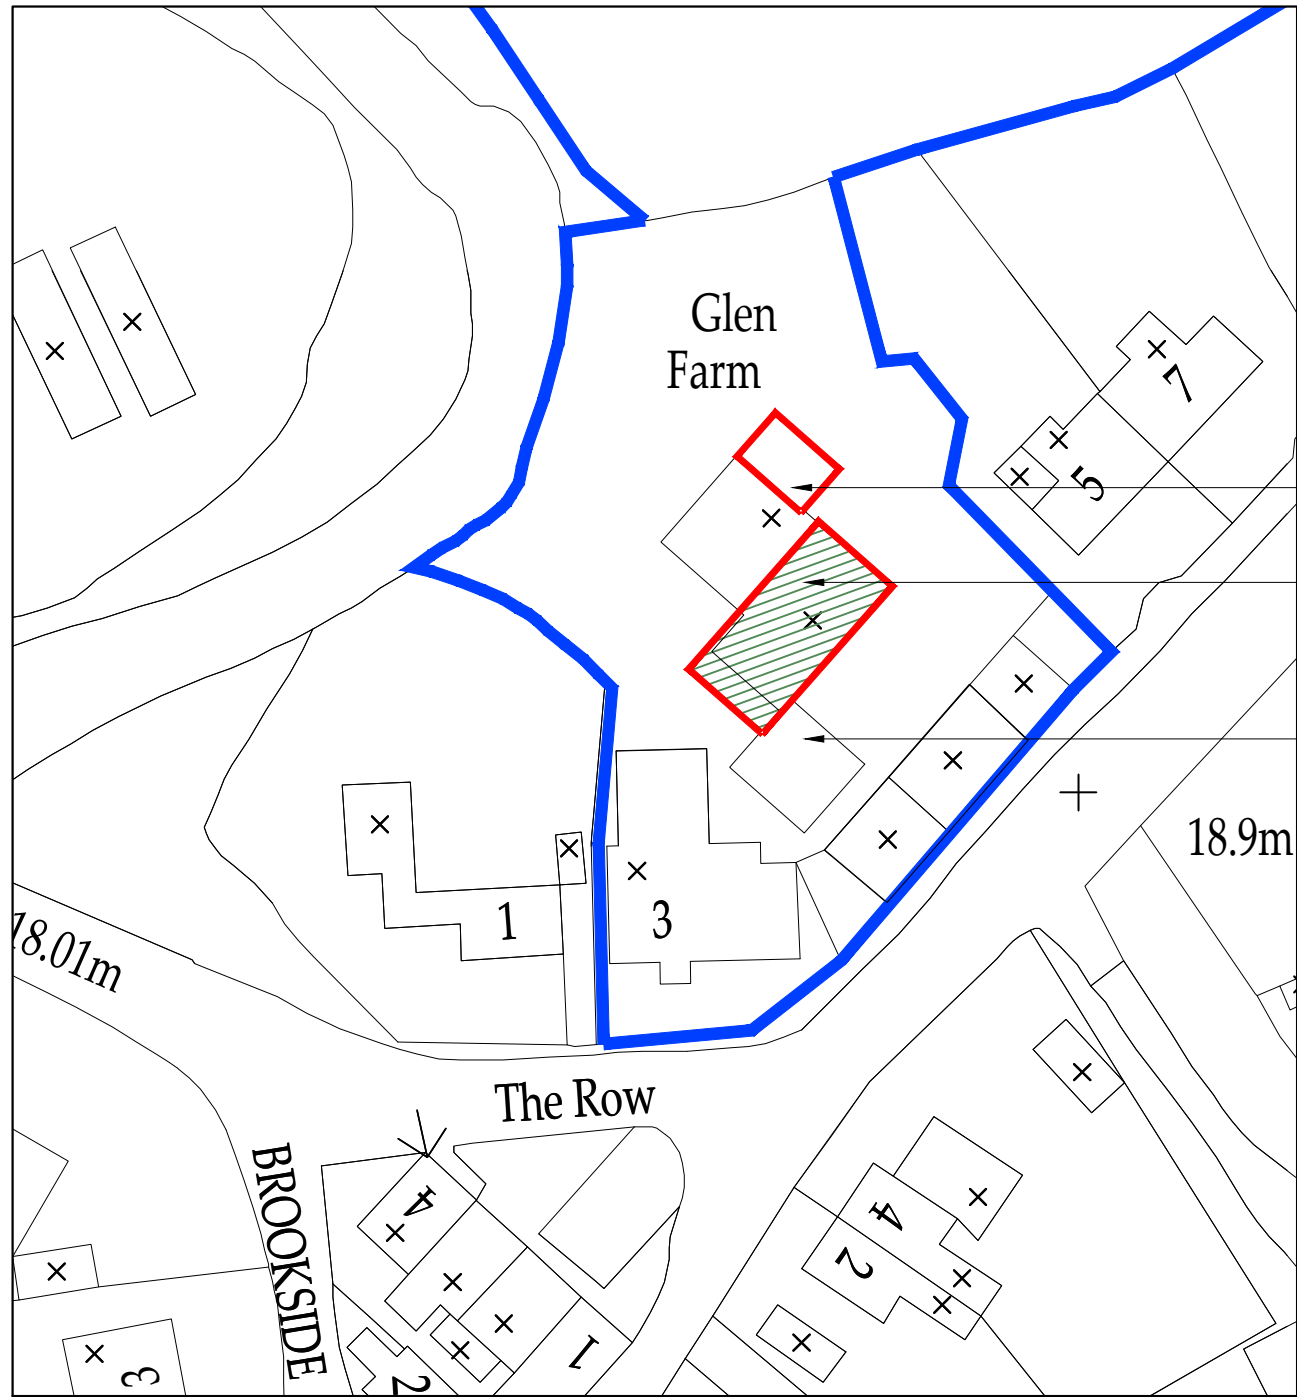

Block Plan
Scale 1:500

Amend door position

Demolish/ Rebuild

Demolish

Ordnance Survey Licence No. 100002562

b h d p a r t n e r
s h i n
04871 www.

● DO NOT SCALE from this drawing. Only figured dimensions are to be taken from this drawing.
● The Contractor must verify all dimensions on site before commencing any work or shop drawings.
● The Contractor must report any discrepancies before commencing work. If this drawing exceeds the quantities taken in any way, the Technician is to be informed before work is initiated.
Work within The Construction (Design and Management) Regulations 2015 is not to start until a Health & Safety Plan has been produced. This drawing is Copyright and must not be reproduced without consent of BHD Partnership Ltd

REV	DATE	AMENDMENT	CHKD	APVD
B	21/02/24	CE Revised to suit reduced scheme		
A	25/10/22	CE Issued for approval		

CLIENT:
Mr B & Mrs L Dickinson

PROJECT:
Glen Farm Iburndale
Sleights YO22 5DS


A3 DRN: C Eynon DATE: 25/10/22
SCALE: As shown ISSUE: Preliminary

DRAWING TITLE:
Location Plan
and
Block Plan


DRAWING NR:
D12226-01

REV:
B

Do not scale from this drawing, only figured dimensions are to be taken from this drawing.
 The contractor must verify all dimensions on site before commencing any work or shop drawings.
 The contractor must report any discrepancies before commencing work. If this drawing exceeds the quantities taken in any way, the technician is to be informed before work is initiated.
 Work within the construction (design and management) regulations 2015 is not to start until a health & safety plan has been produced. This drawing is copyright and must not be reproduced without consent of BHD Partnership Ltd.
[CDM Regulations](#)
 Contractor must not start without 'Pre Construction Information' from Principle Designer. If unsure contact BHD.
 Contractor must agree the 'Principle Contractor' roll with the client prior to commencement of the works.
 Ensure if required under CDM2015 regulations that the project is notified to the HSE.

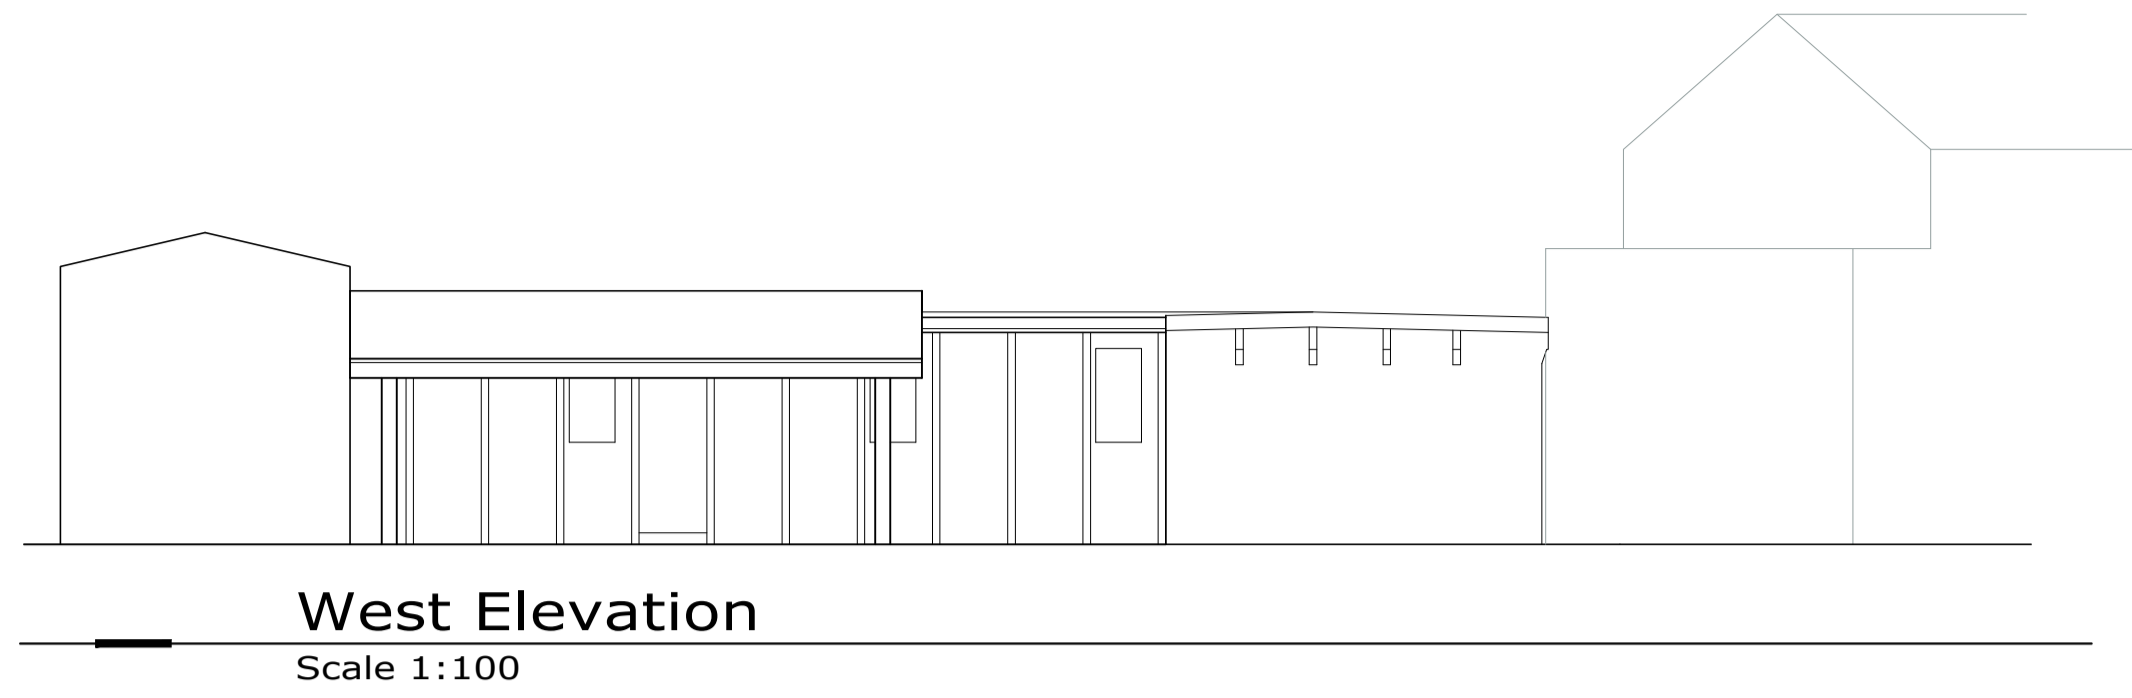


West Elevation
Scale 1:100

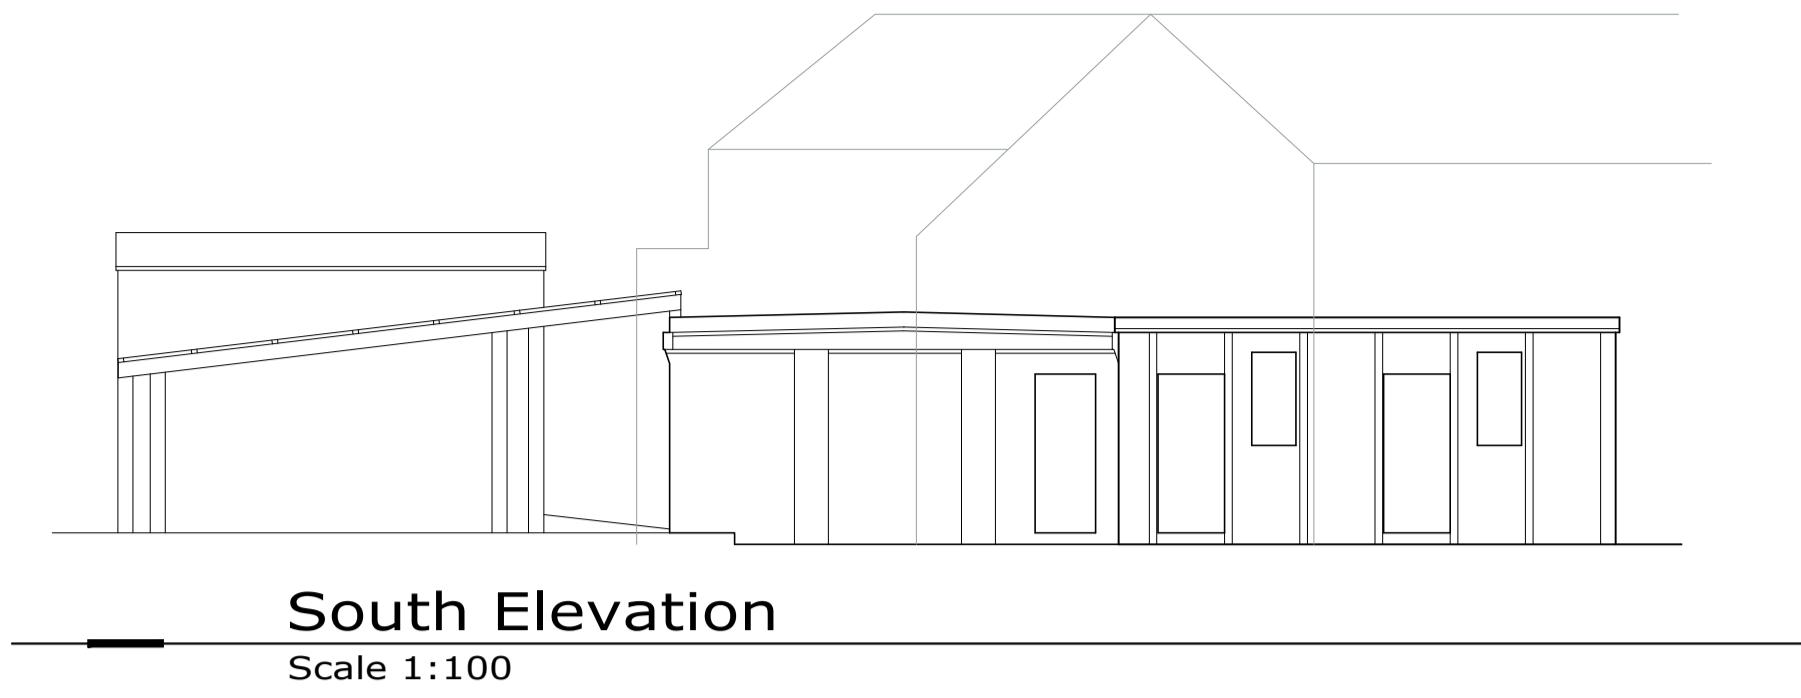


South Elevation
Scale 1:100



North Elevation
Scale 1:100

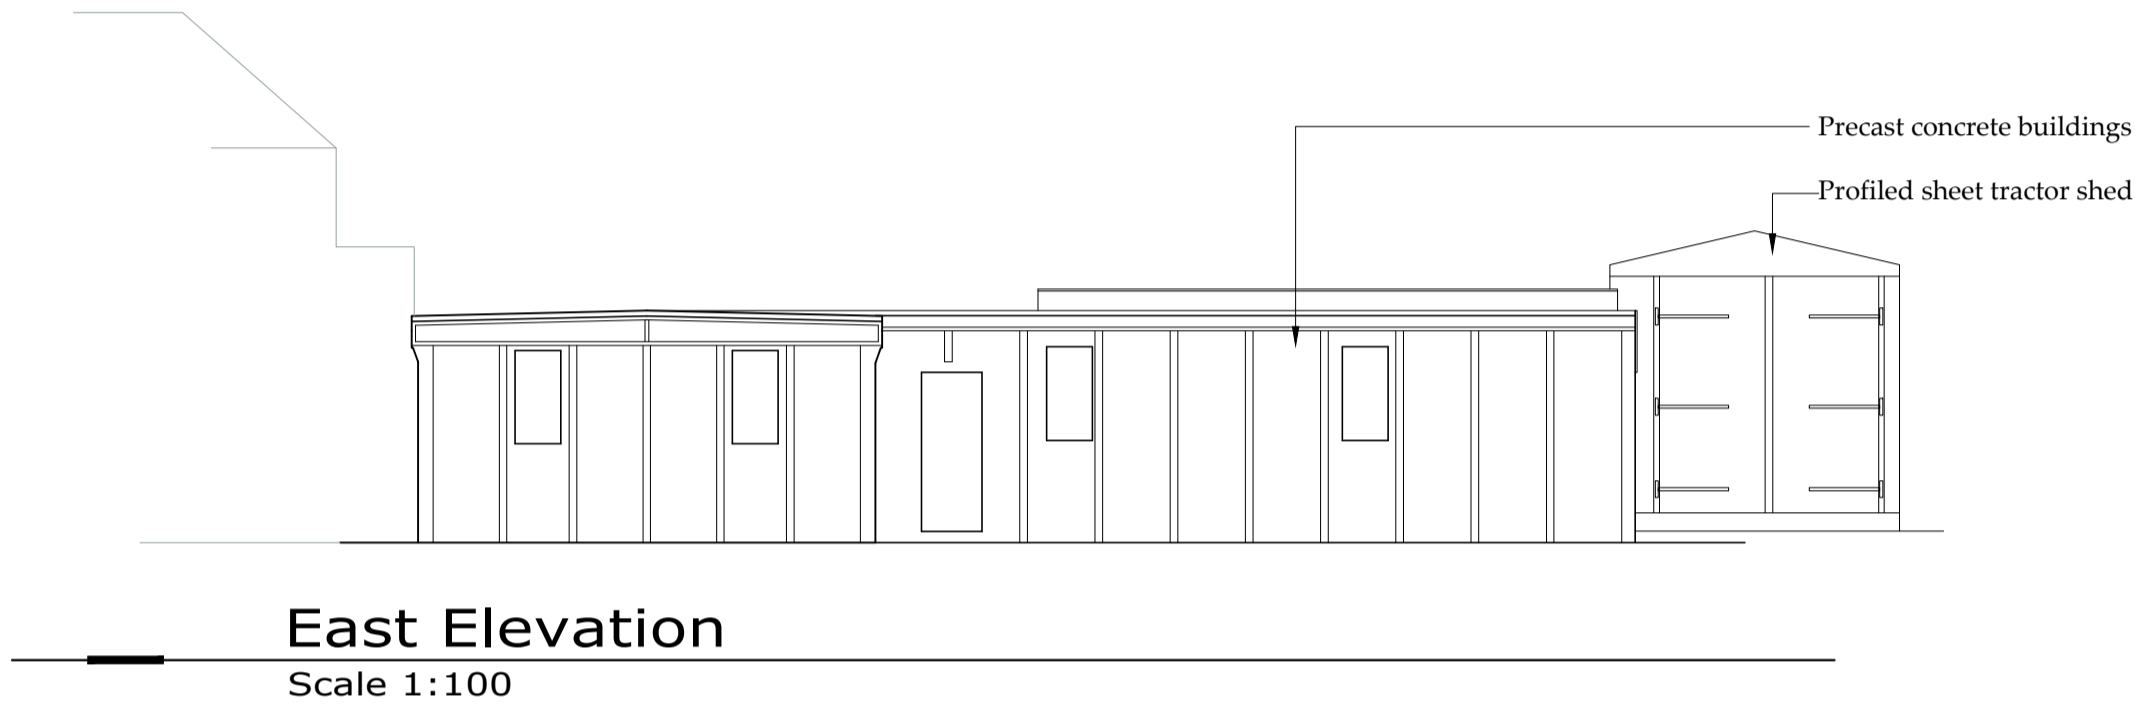

East Elevation
Scale 1:100

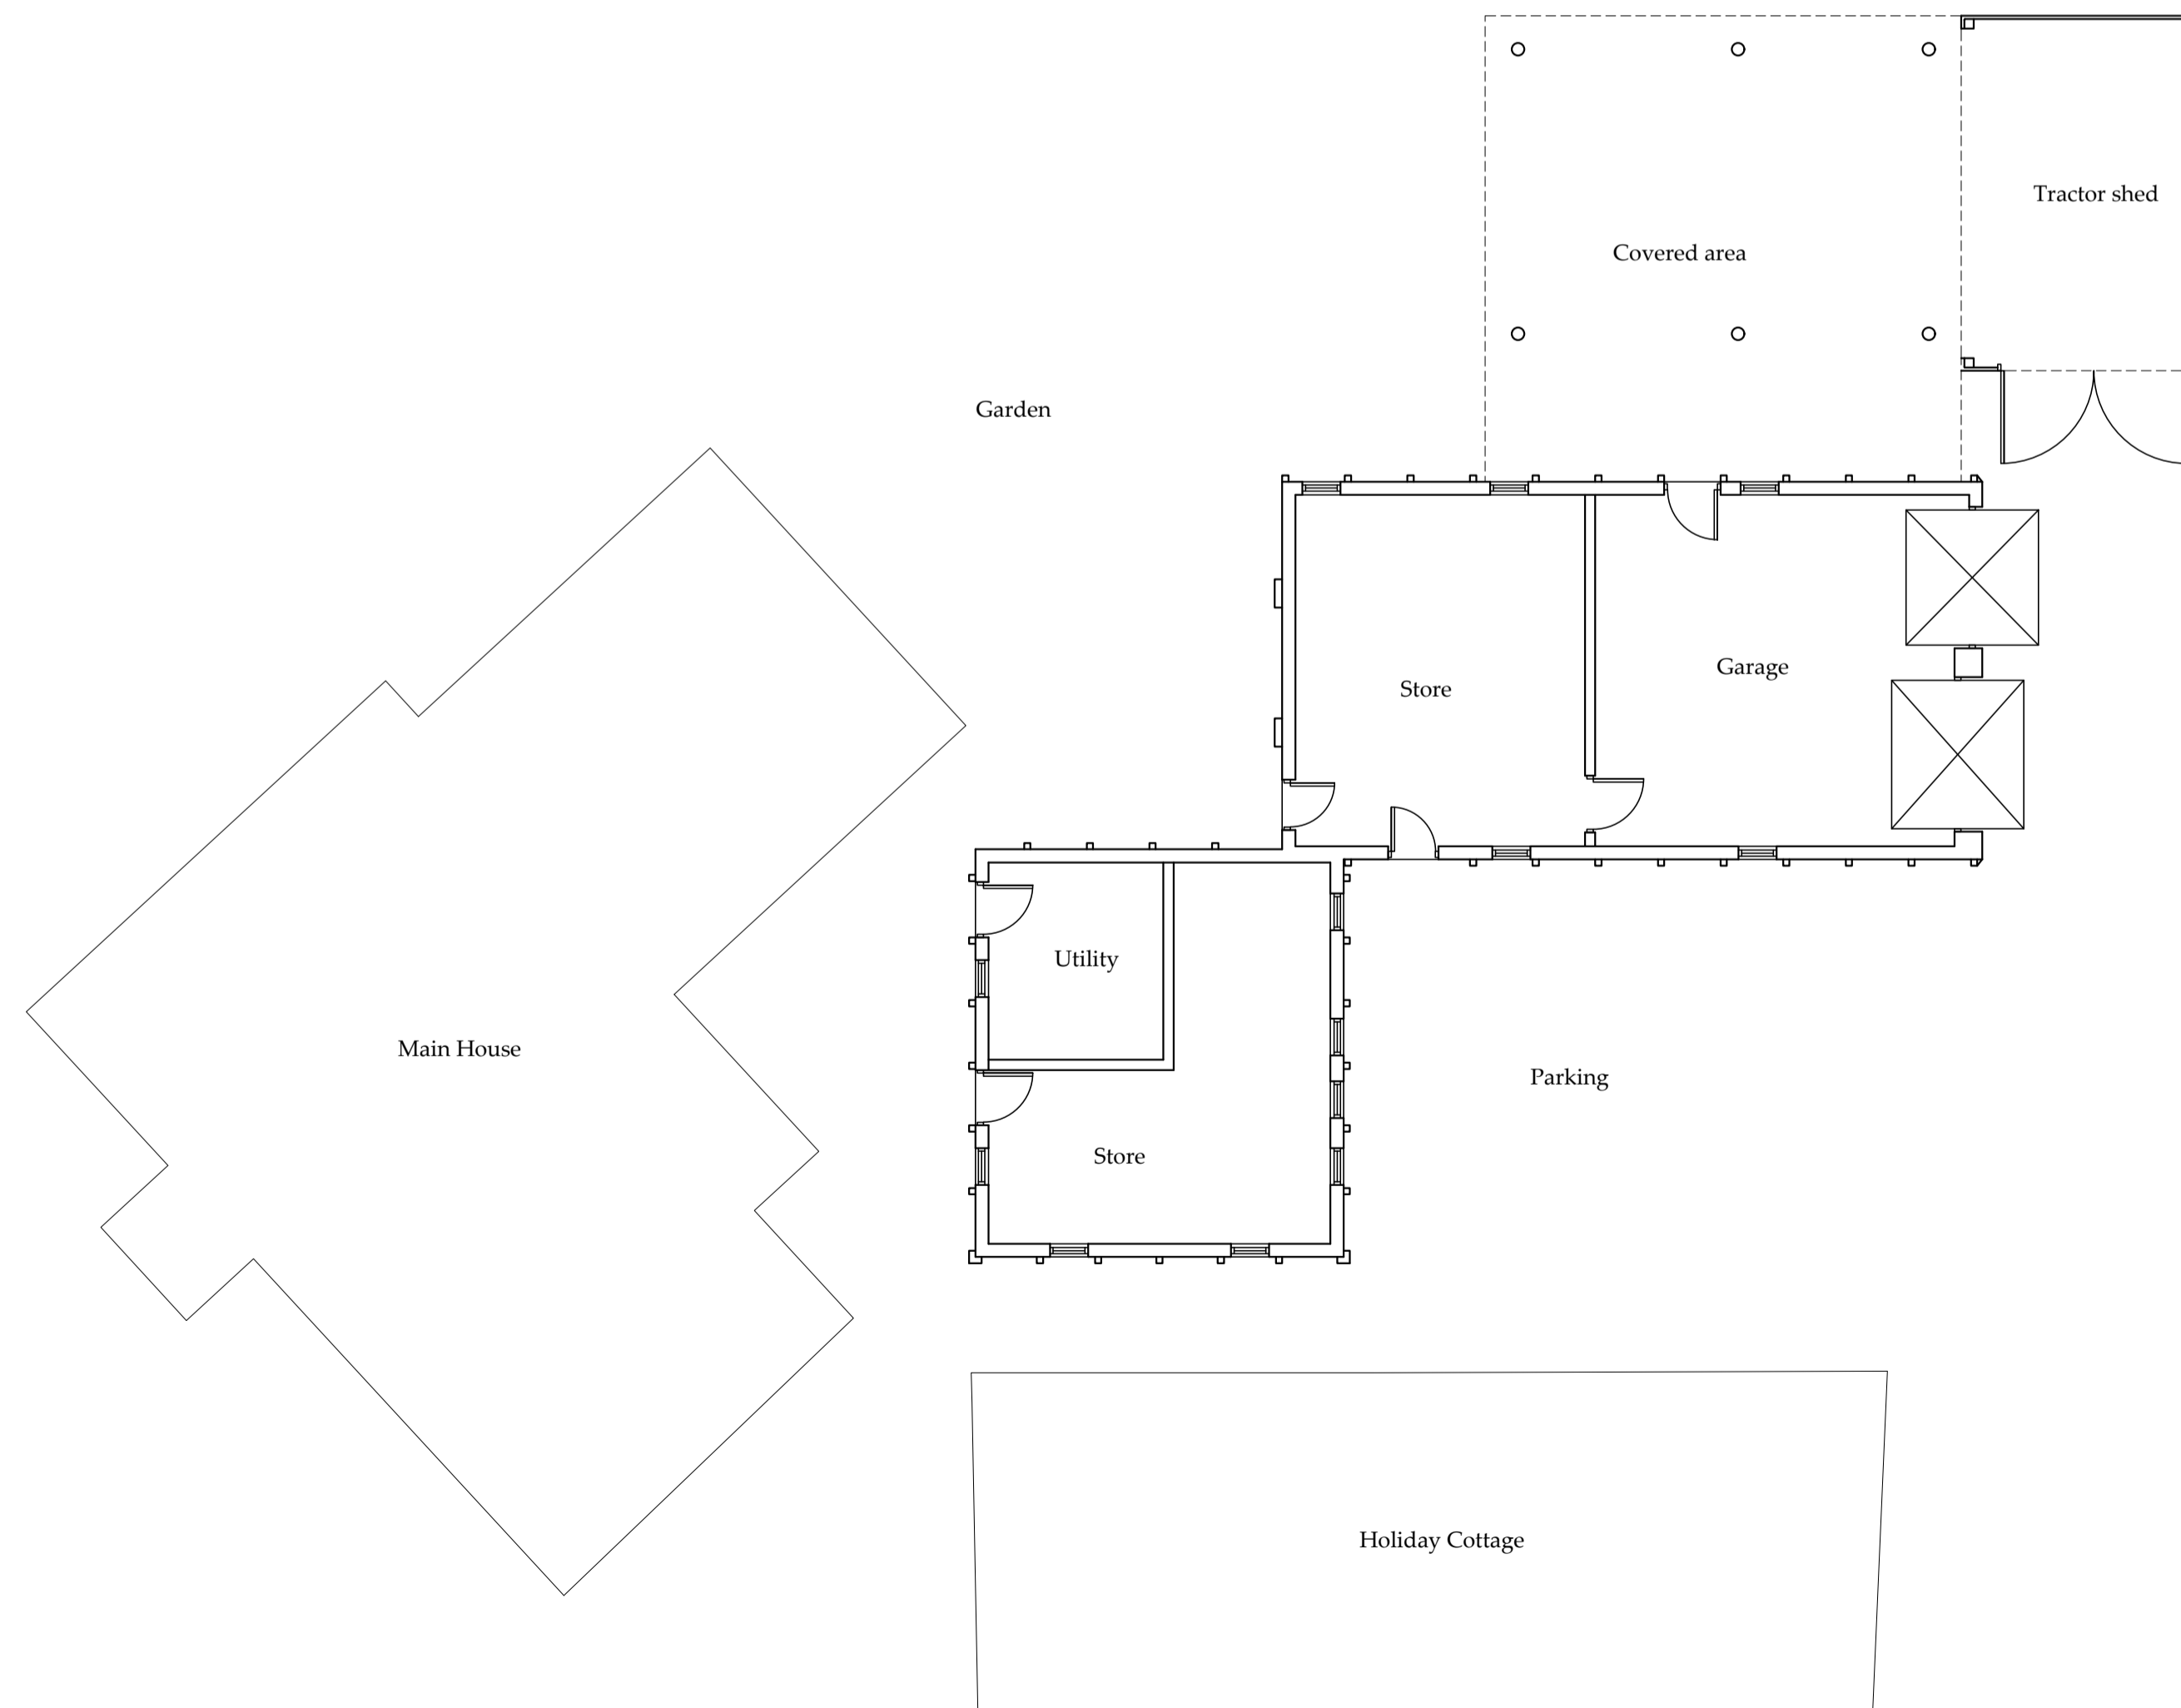

Floor Plan
Scale 1:100

NYMNP
26/02/2024

B	20/02/24	CE	Notes added
A	07/12/21	CE	Issued for approval

REV	DATE	BY	AMENDMENT
-----	------	----	-----------

bhd
partnership

Architecture + Engineering

Airy Hill Manor, Waterstead Lane,
Whitby, N

CLIENT: **Mr B & Mrs L Dickinson**

PROJECT: **Glen Farm Iburndale
Sleights YO22 5DS**


Drawing: **Existing Plan
and Elevation
Out Buildings**

DRAWING STATUS: **Preliminary**


DRAWN: C Eynon	CHECKED: N I Duffield
-------------------	--------------------------

SCALE @ SIZE: 1:100@ A1	DATE: 07/12/21
----------------------------	-------------------


DRAWING No: D12226-02	REV: B
--------------------------	-----------

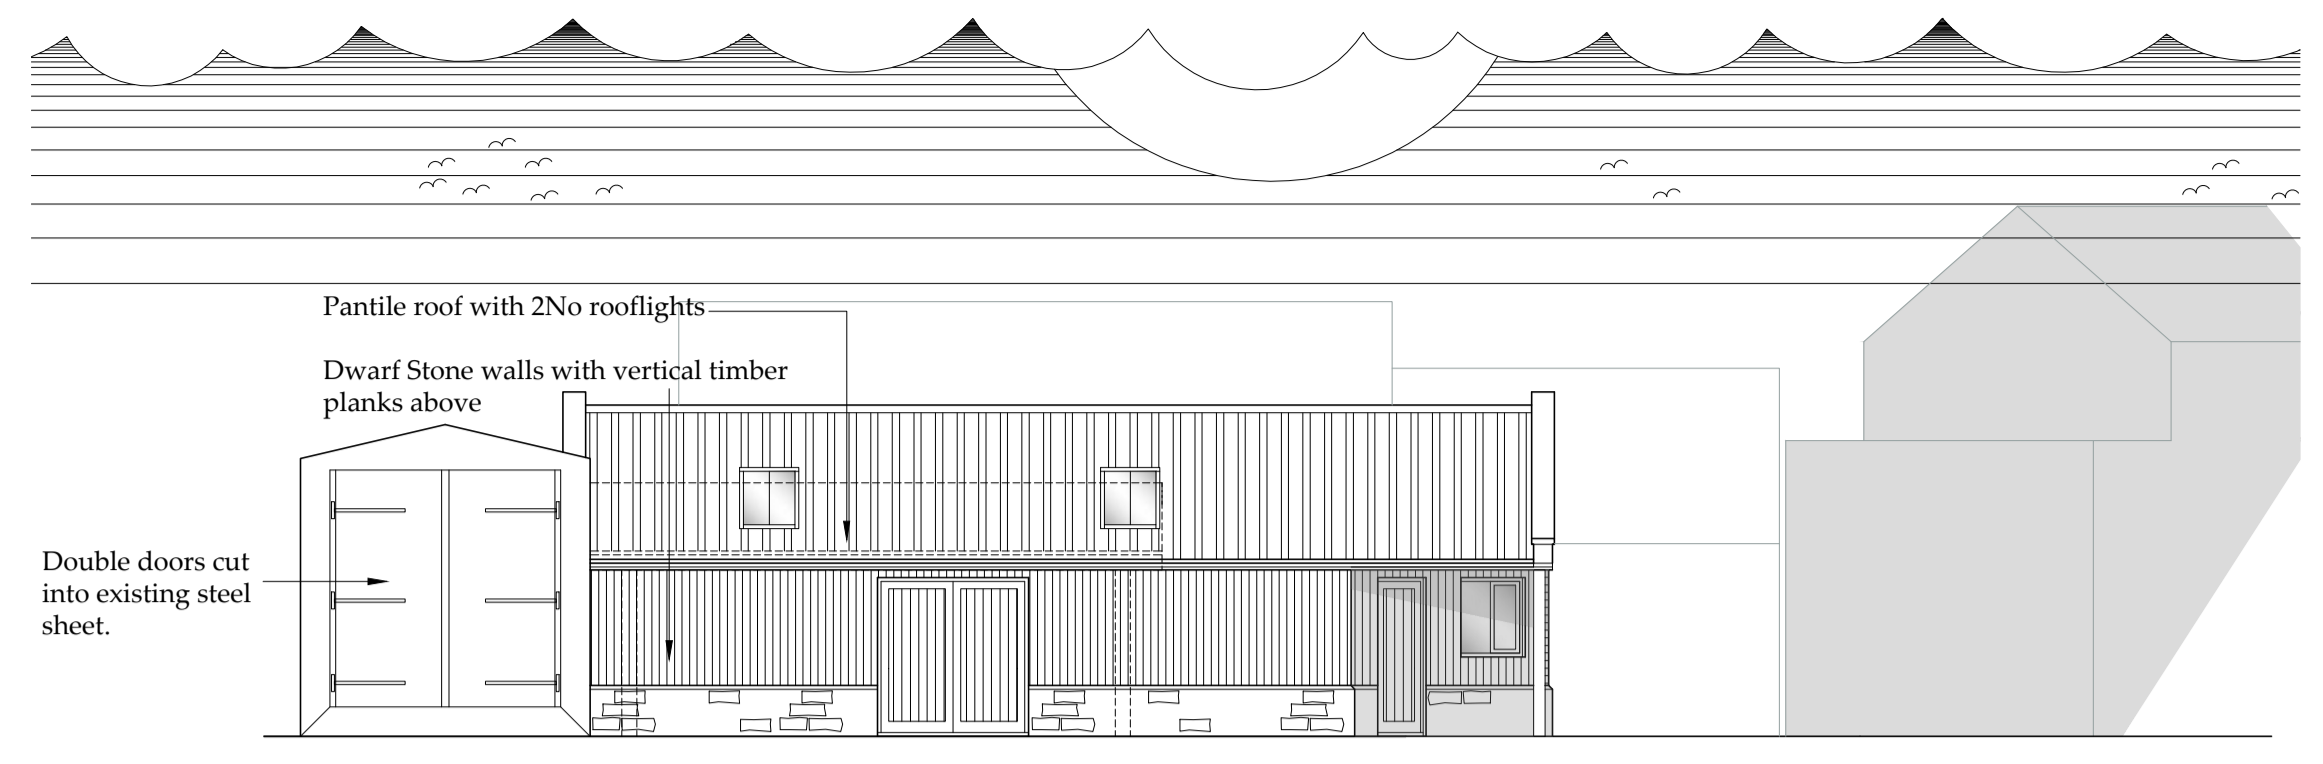


North Elevation
Scale 1:100

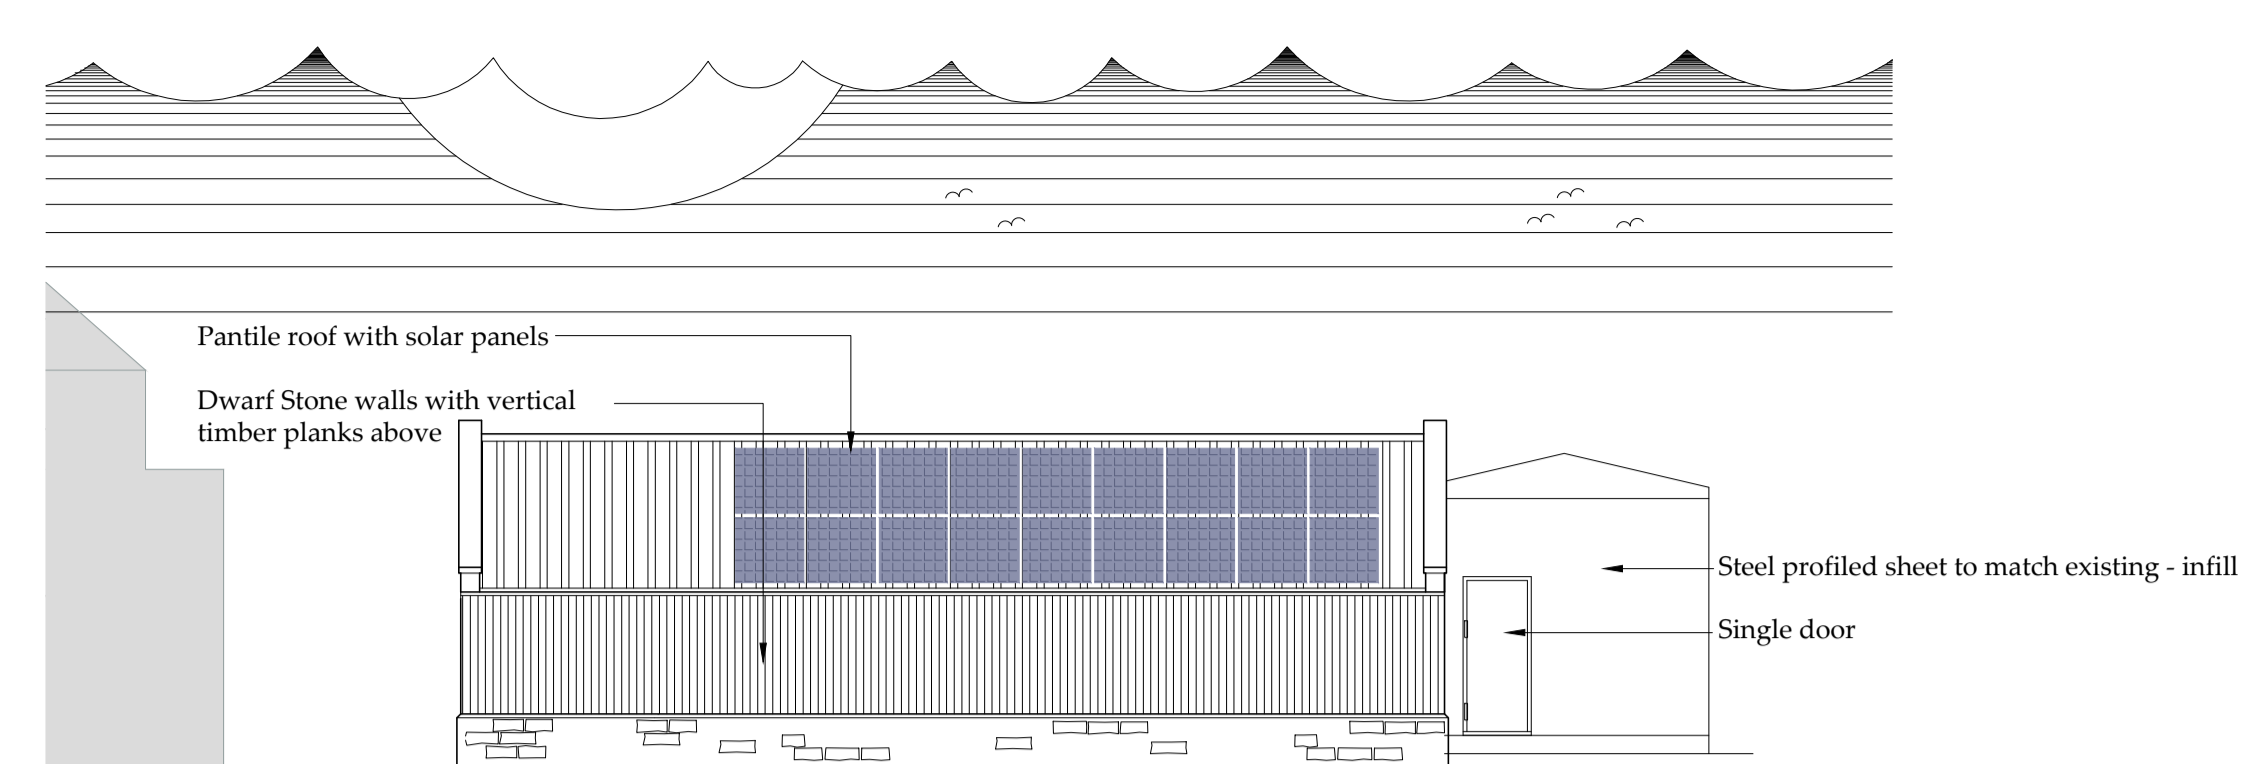


South Elevation
Scale 1:100

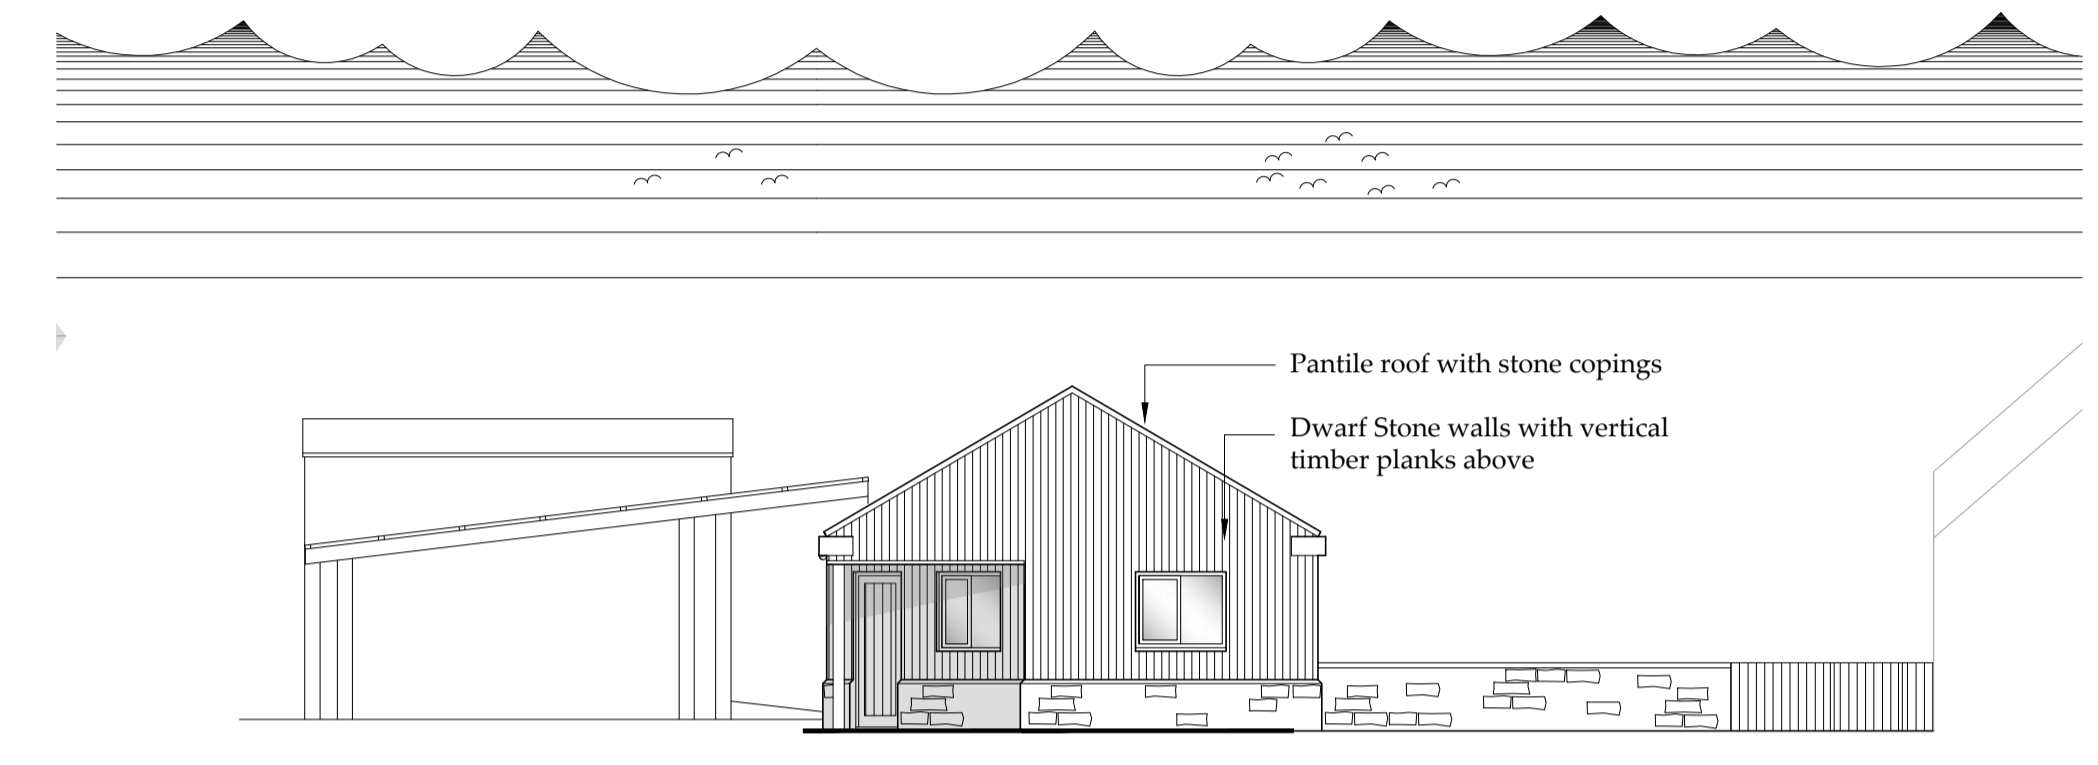


West Elevation
Scale 1:100

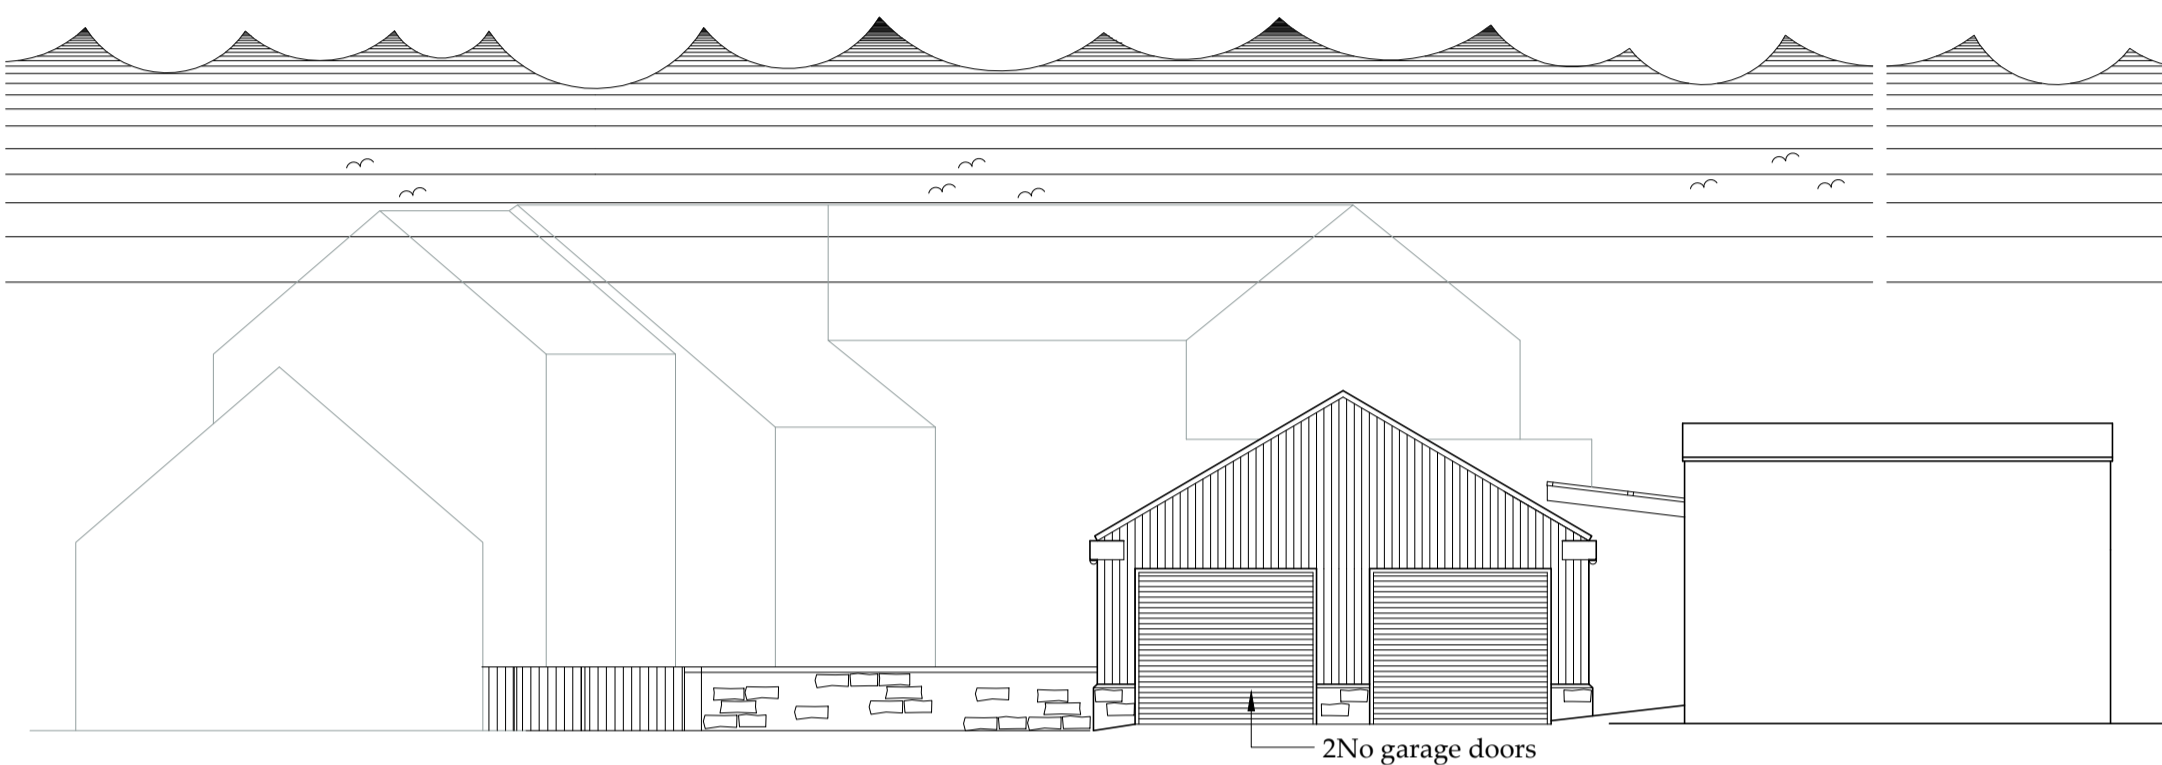

East Elevation
Scale 1:100

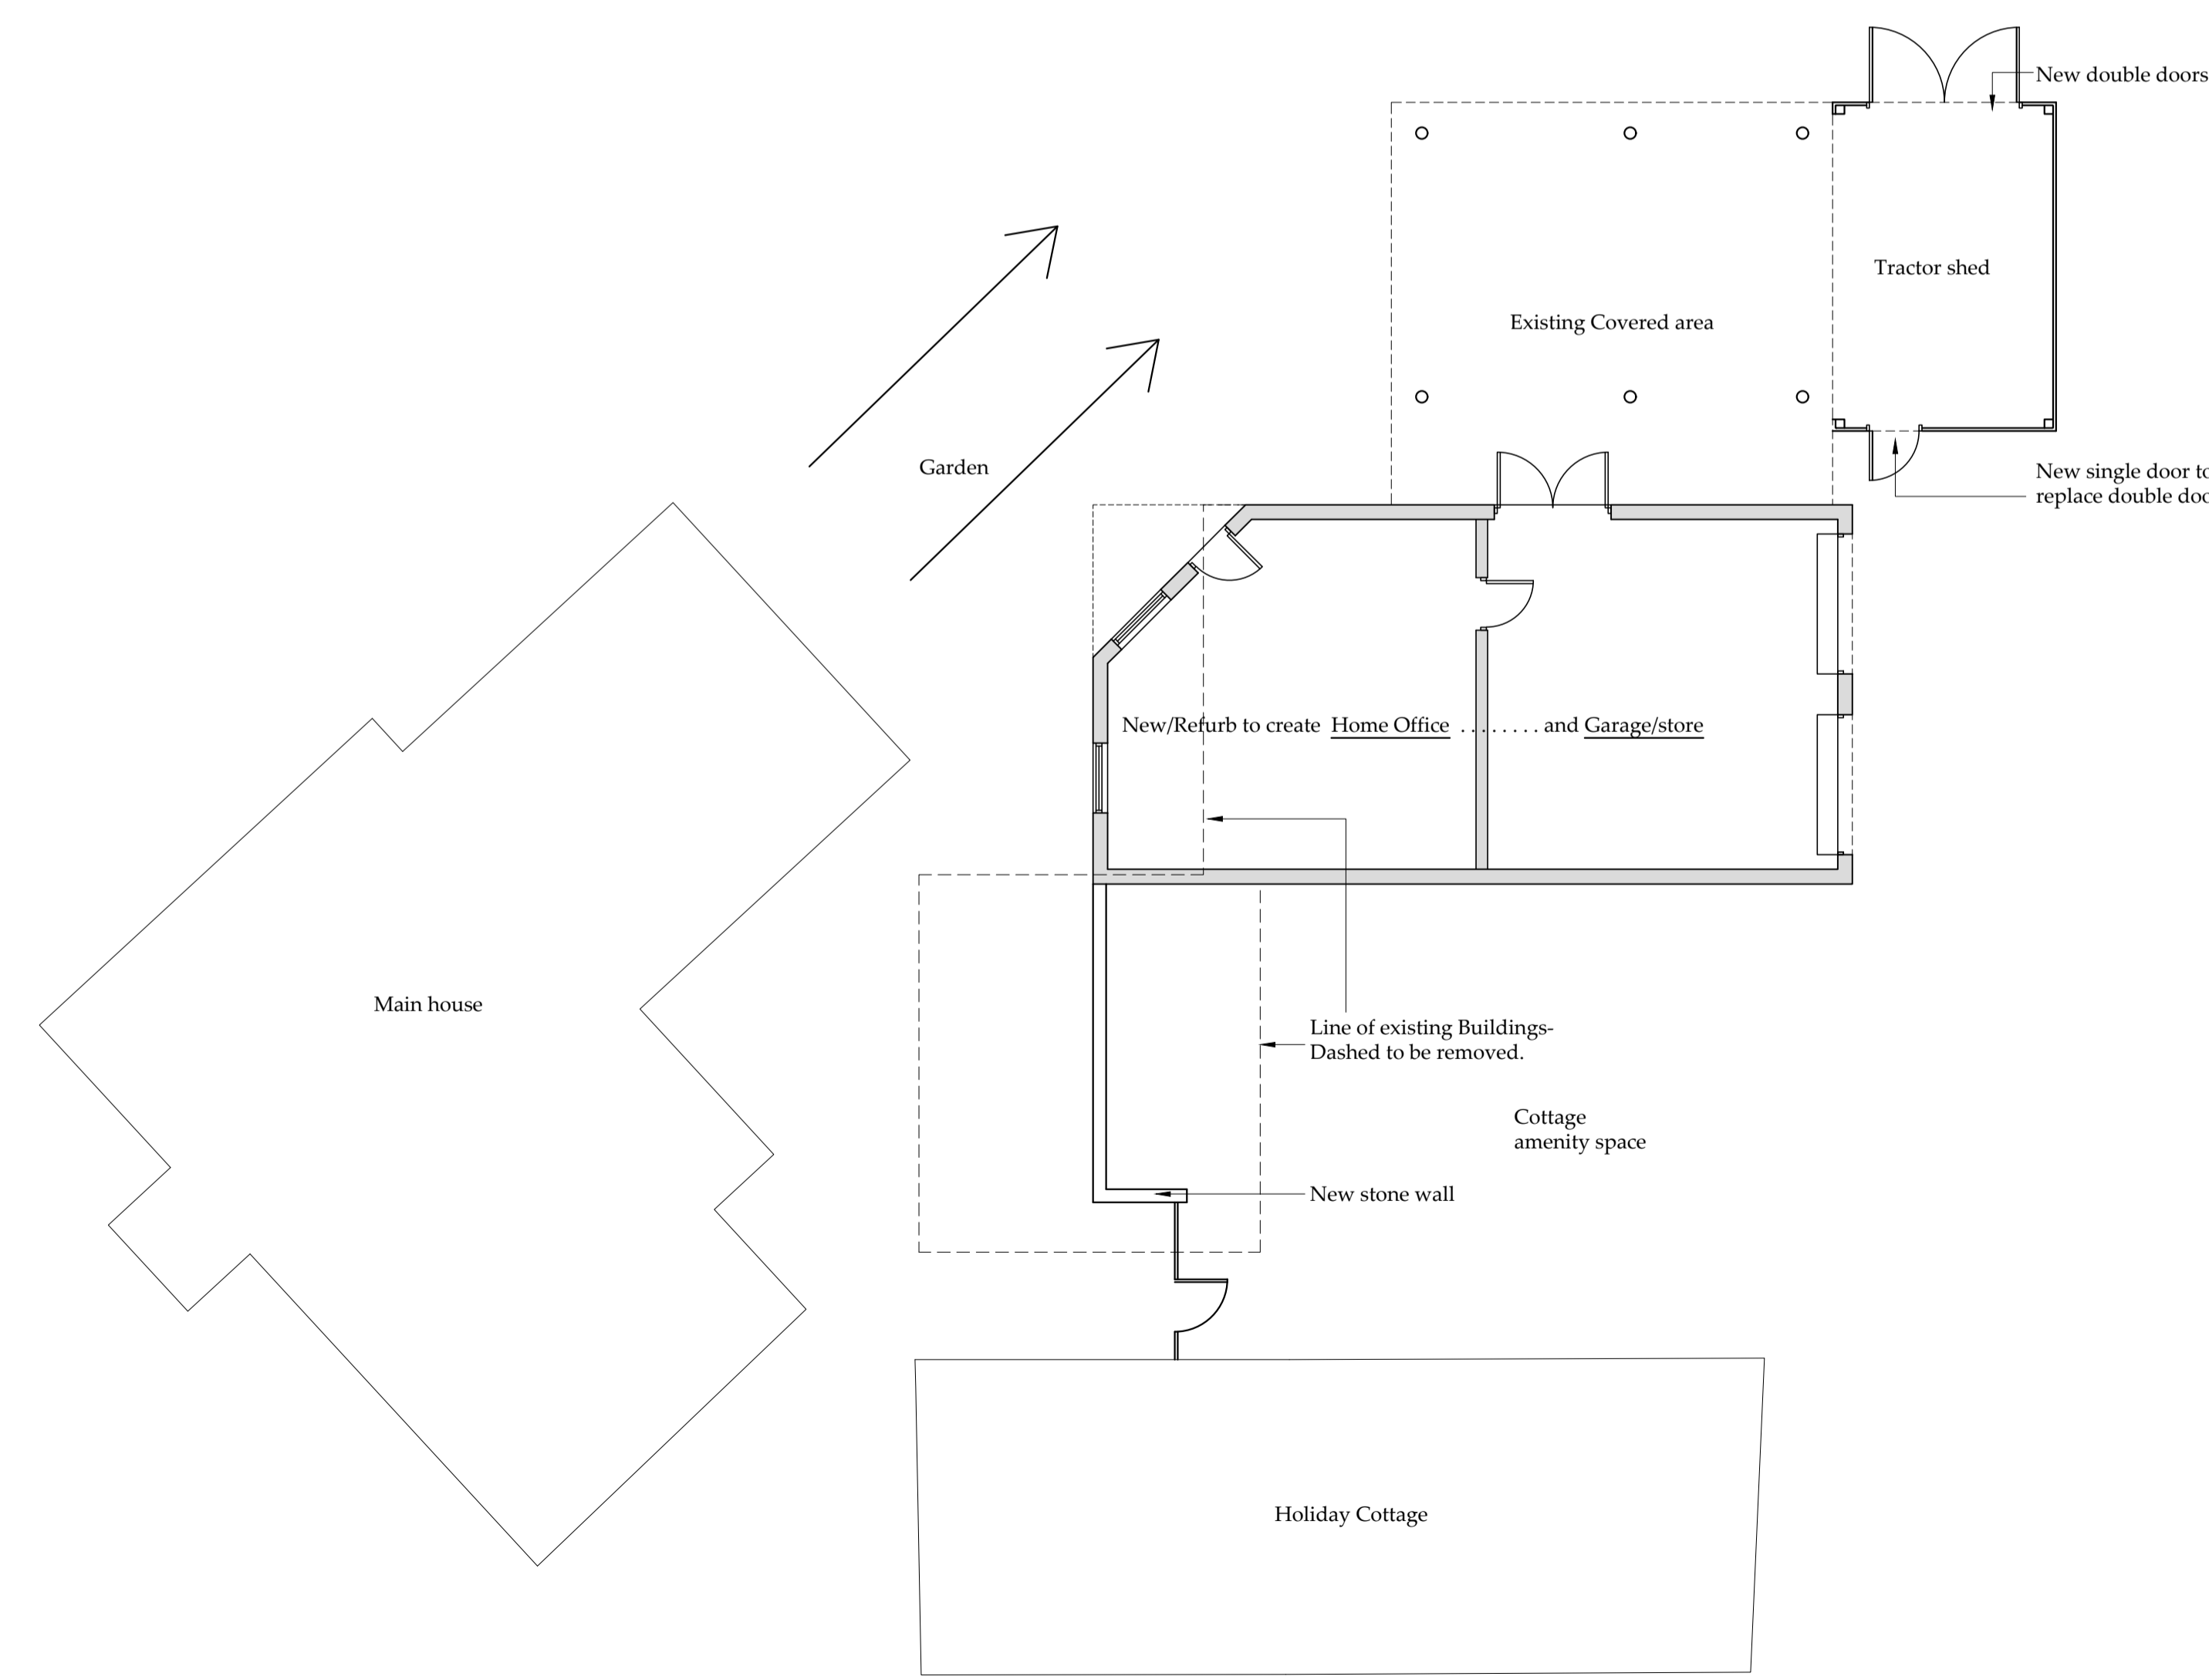

Floor Plan
Scale 1:100

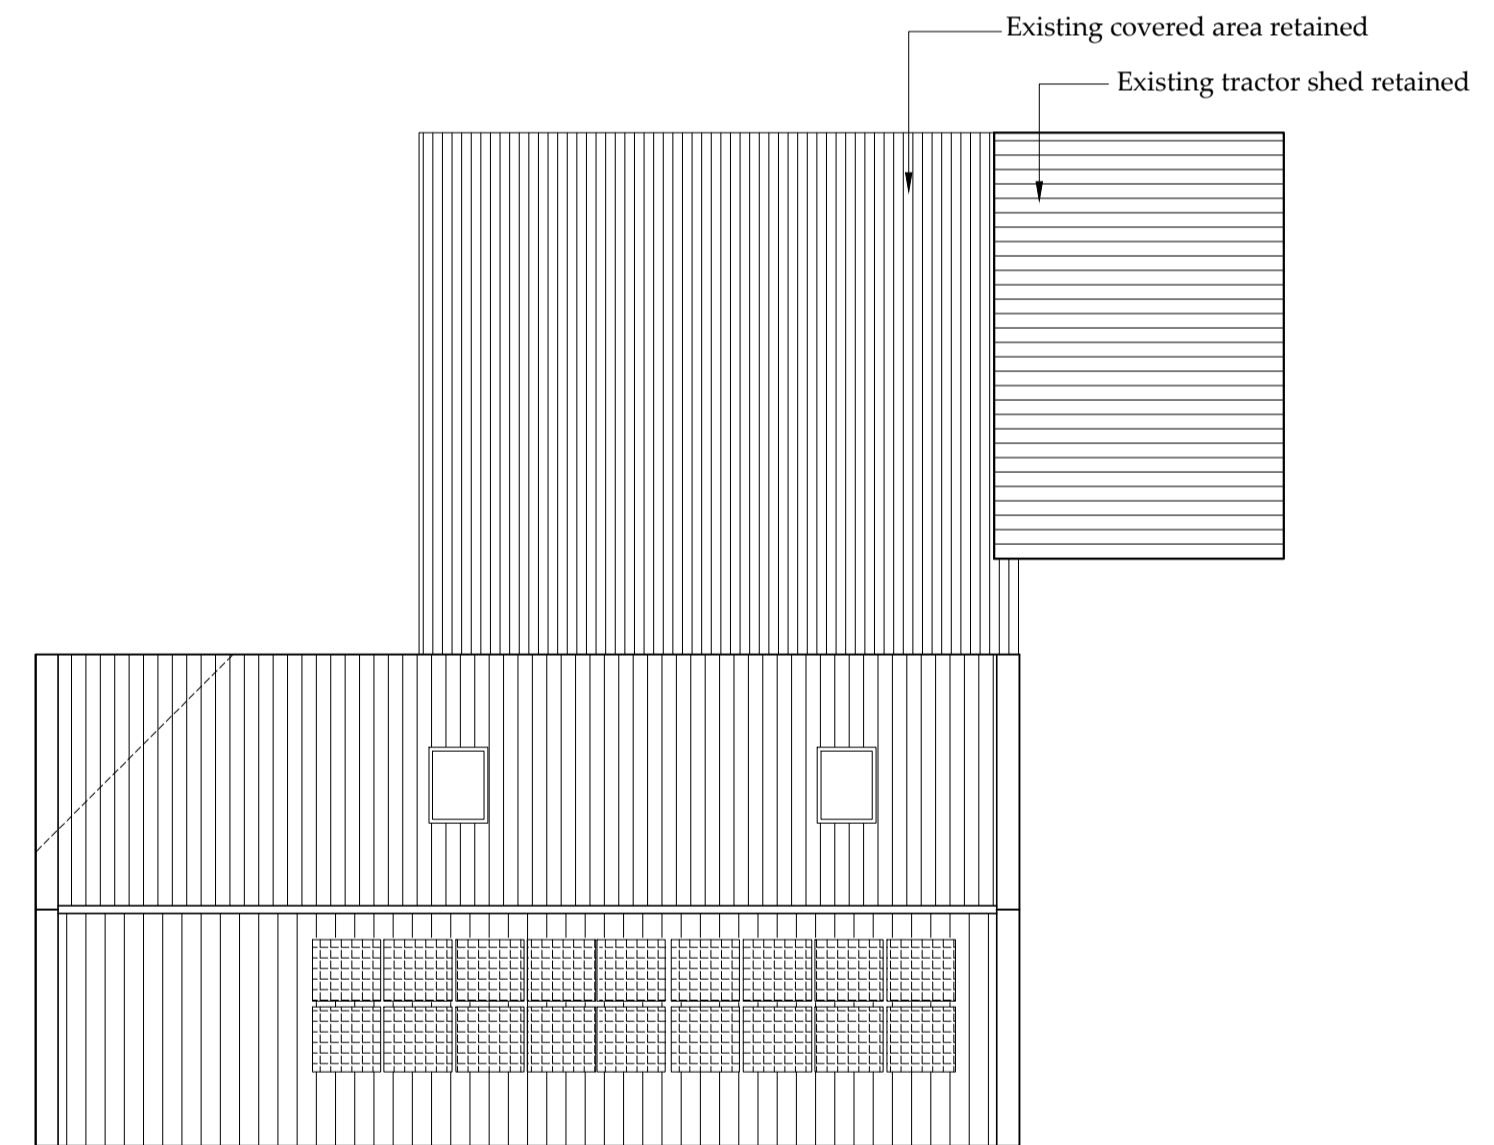

NYMNPA
26/02/2024

Do not scale from this drawing. Only figured dimensions are to be taken from this drawing. The contractor must verify all dimensions on site before commencing any work or shop drawings. The contractor must report any discrepancies taken in any way, the technician is to be informed before work is initiated. Work within the construction (design and management) regulations 2015 is not to start until a health & safety plan has been produced. This drawing is copyright and must not be reproduced without consent of BHD Design Ltd.
CDM Regulations
Contractor must not start without 'Pre Construction Information' from Principle Designer. If unsure contact BHD. Contractor must agree the 'Principle Contractor' roll with the client prior to commencement of the works. Ensure if required under CDM2015 regulations that the project is notified to the HSE.

Drawing for Planning and Client consideration only

C	20/02/24	CE	Revised to suit planner comments
B	03/12/24	CE	Added Detail
A	04/12/23	CE	Issued for approval

REV	DATE	BY	AMENDMENT
-----	------	----	-----------

BHD Design Ltd
Airy Hill Manor
Whitby
North Yorks
YO21 1QB

CLIENT: Mr B & Mrs L Dickinson

PROJECT: Glen Farm Iburndale
Sleights YO22 5DS

Drawing: Proposed Plan
and Elevation
Out Buildings

DRAWING STATUS: Preliminary

DRAWN: C Eynon
CHECKED: N I Duffield

SCALE @ SIZE: 1:100@ A1
DATE: 04/12/23

DRAWING No: D12226-04
REV: C