


Location Plan  
Scale 1:2500

**NYMNPA**  
**03/04/2024**

**AMENDED**

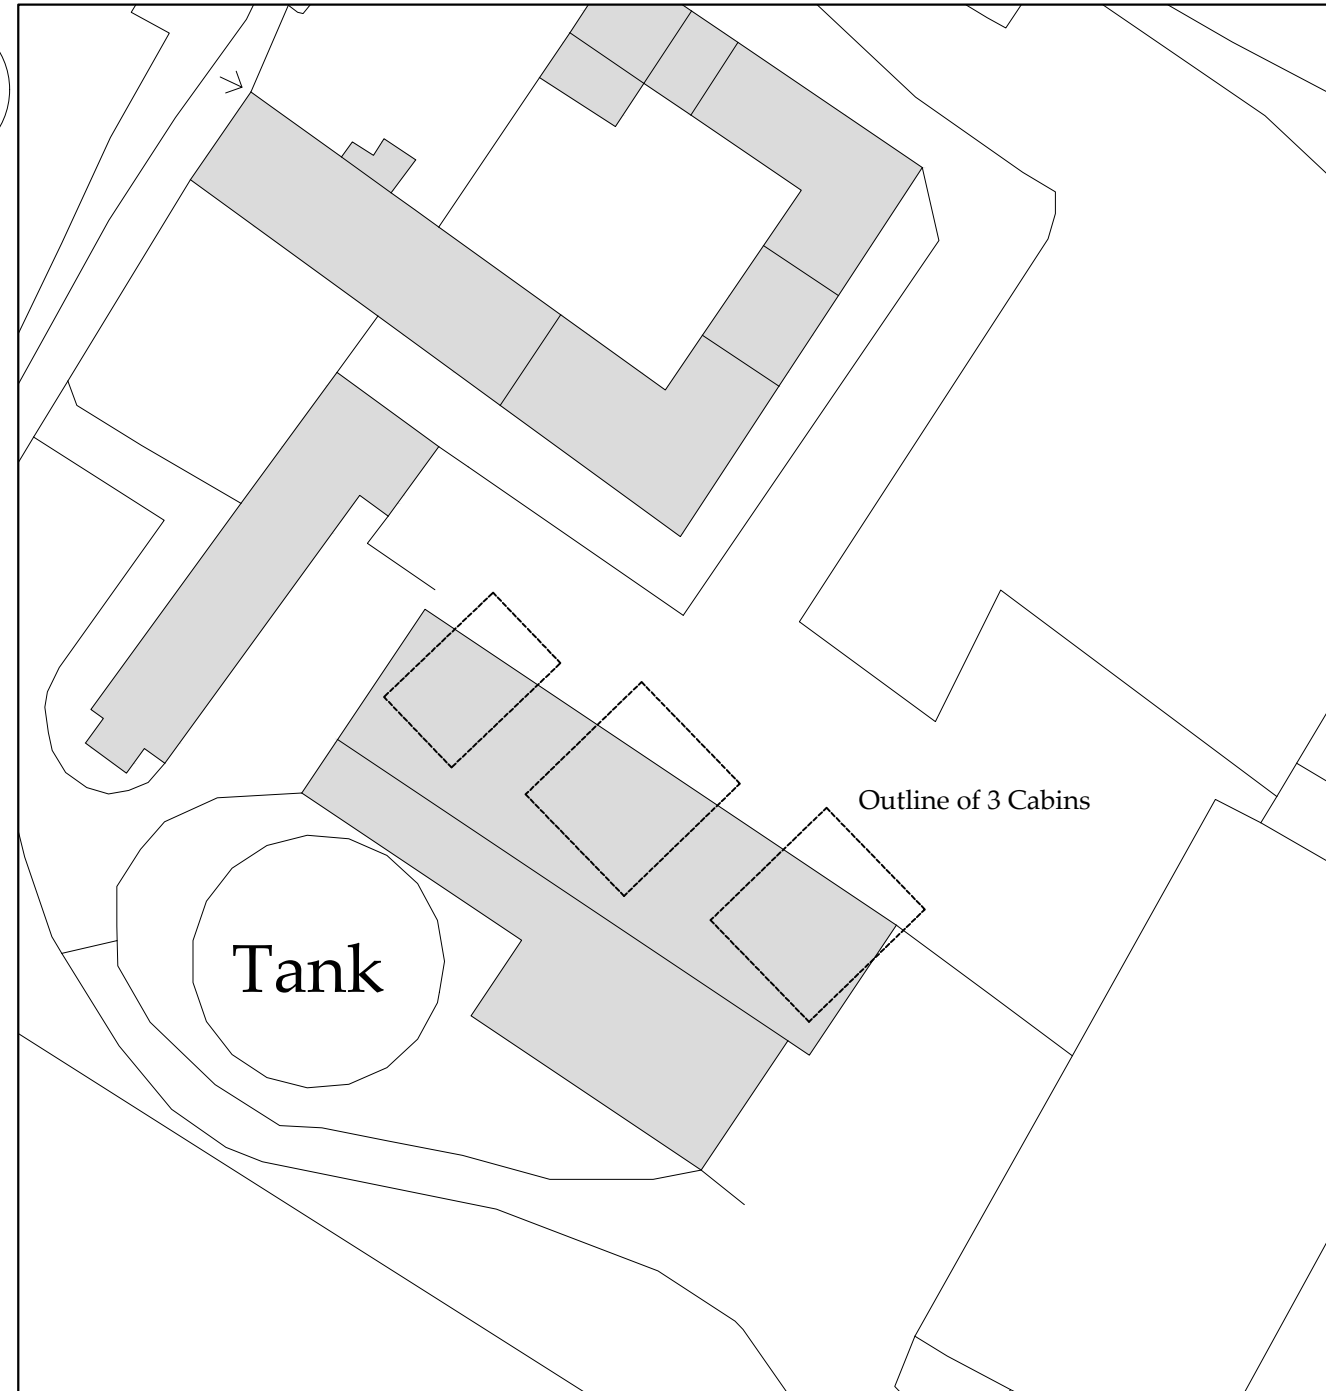

Block Plan  
Scale 1:500

Ordnance Survey Licence No. 100002562

**BHD Design Ltd**  
Airy Hill Manor  
Whitby  
North Yorks  
YO21 1QB  
Tel: 01947604871  
E: enquiries@bhddesign.co.uk


● DO NOT SCALE from this drawing. Only figured dimensions are to be taken from this drawing.  
● The Contractor must verify all dimensions on site before commencing any work or shop drawings.  
The Contractor must report any discrepancies before commencing work. If this drawing exceeds the quantities taken in any way, the Technician is to be informed before work is initiated.  
Work within The Construction (Design and Management) Regulations 2015 is not to start until a Health & Safety Plan has been produced. This drawing is Copyright and must not be reproduced without consent of BHD Design Ltd

REV	DATE	BY	AMENDMENT	CHKD	APVD
F	26/03/24	CE	Cabins shown		
E	06/12/23	CE	Cabins removed Huts added		
D	14/08/23	NID	Part Blue line		
C	24/02/23	nid	Red Line		
B	21/01/22	nid	Outline of cabins added		
A	13/09/21	CE	Issued for approval		

CLIENT: <b>Mr J &amp; Mrs J Richardson</b>		
PROJECT: <b>Raven Hill Farm Dunsley Ln Sandsend YO21 3TJ</b>		
A3	DRN: C Eynon	DATE: 13/09/21
SCALE: As shown	ISSUE: Preliminary	

DRAWING TITLE: <b>Location Plan and Block Plan NYMNPA</b>	
DRAWING NR: <b>D12144-01</b>	REV: <b>F</b>

en Hill  
arm

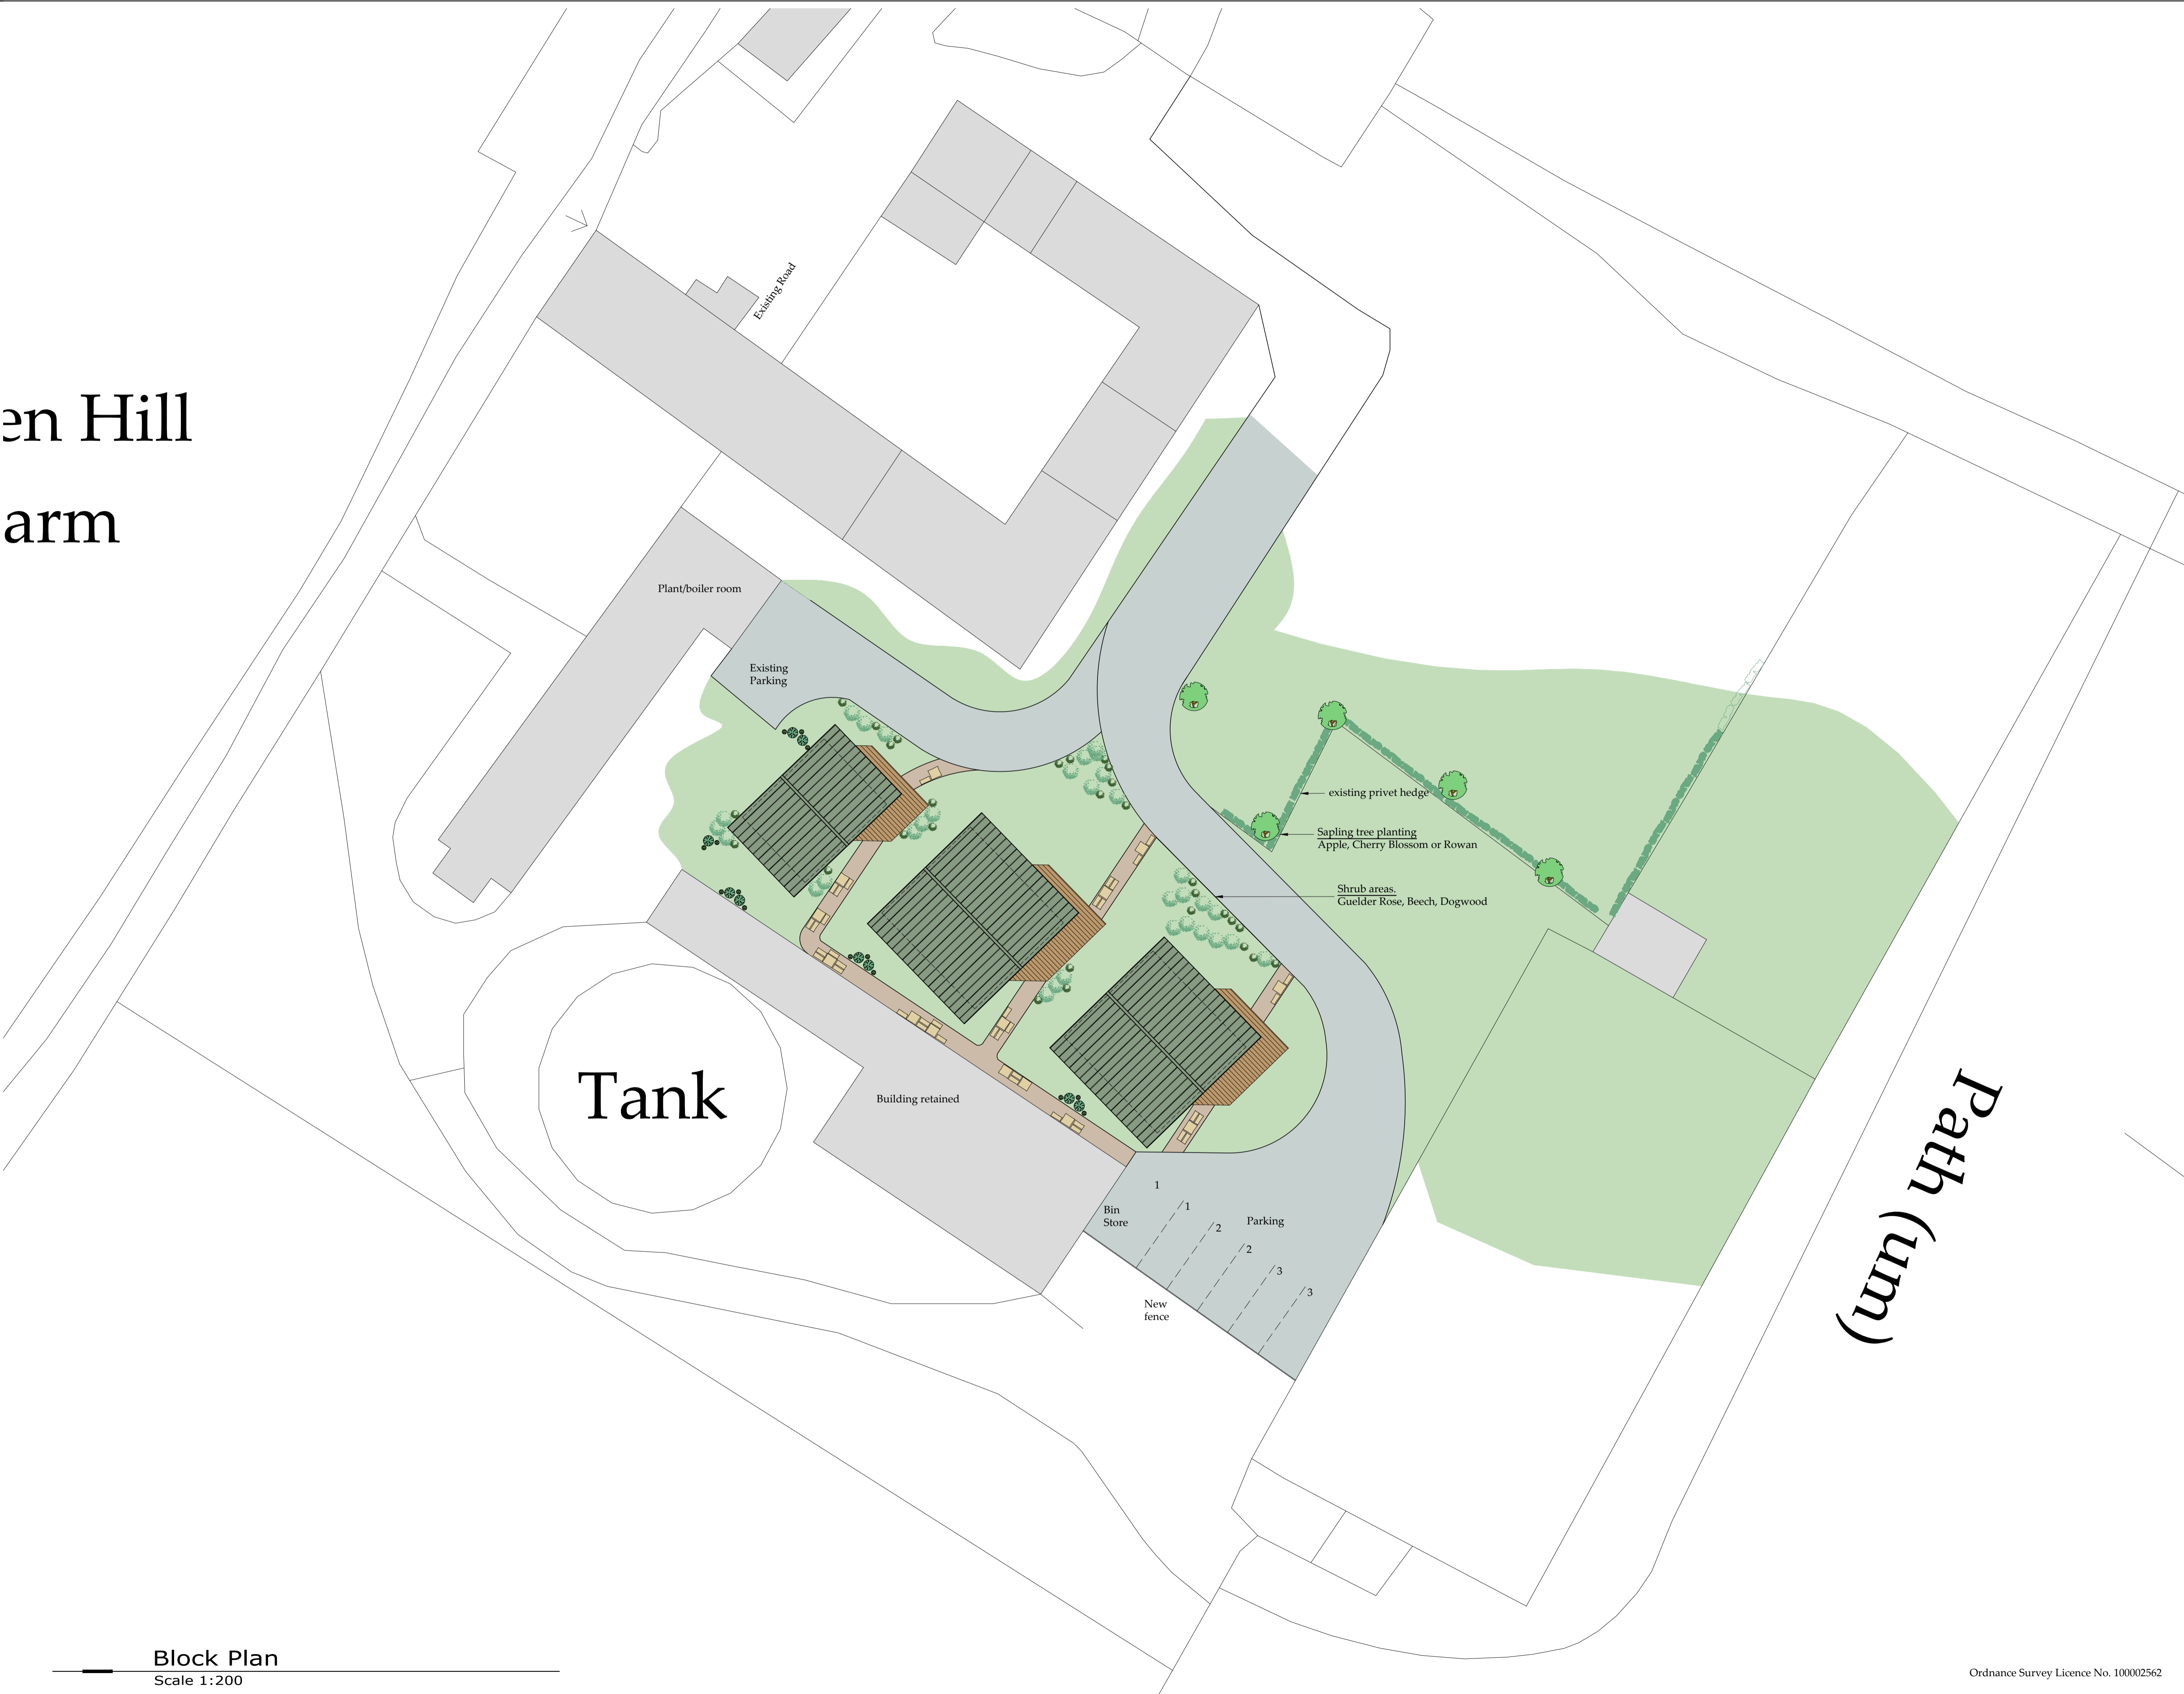

Do not scale from this drawing, only figured dimensions are to be taken from this drawing.  
The contractor must verify all dimensions on site before commencing any work or shop drawings.  
The contractor must report any discrepancies before commencing work. If this drawing exceeds the quantities taken in any way, the technician is to be informed before work is initiated.  
Work within the construction (design and management) regulations 2015 is not to start until a health & safety plan has been produced. This drawing is copyright and must not be reproduced without consent of BHD Partnership Ltd.  
CDM Regulations  
Contractor must not start without 'Pre Construction Information' from Principle Designer. If unsure contact BHD.  
Contractor must agree the 'Principle Contractor' roll with the client prior to commencement of the works.  
Ensure if required under CDM2015 regulations that the project is notified to the HSE.

**NYMNP**  
**03/04/2024**

AMENDED

G	26/03/24	CE	Amended to suit client
F	06/12/23	CE	Huts altered
E	27/02/23	nid	Hedge line
D	24/02/23	nid	Added Planting
C	10/02/23	CE	Updated
B	21/01/22	nid	Reduce extent
A	17/09/21	CE	Issued for approval

**bhd**  
partnership  
Architecture + Engineering

Airy Hill Manor, Waterstead Lane,  
Whitby, N. Yorks. YO21 1QB.  
P: +441947 604871 F: +441947 600010  
E: general@bhdpartnership.com

CLIENT: Mr J & Mrs J Richardson  
PROJECT: Raven Hill Farm Dunsley Lane  
Sandsend YO21 3TJ

Drawing: Proposed  
Block Plan  
NYMNP

DRAWING STATUS: Preliminary



DRAWN: C Eynon CHECKED: N I Duffield

SCALE @ SIZE: 1:200@ A1 DATE: 17/09/21

DRAWING No: D12144-02 REV: G

**Block Plan**  
Scale 1:200

Do not scale from this drawing, only figured dimensions are to be taken from this drawing.  
 The contractor must verify all dimensions on site before commencing any work or shop drawings.  
 The contractor must report any discrepancies before commencing work. If this drawing exceeds the quantities taken in any way, the technician is to be informed before work is initiated.  
 Work within the construction (design and management) regulations 2015 is not to start until a health & safety plan has been produced. This drawing is copyright and must not be reproduced without consent of BHD Design Ltd.  
**CDM Regulations**  
 Contractor must not start without 'Pre Construction Information' from Principle Designer. If unsure contact BHD.  
 Contractor must agree the 'Principle Contractor' roll with the client prior to commencement of the works.  
 Ensure if required under CDM2015 regulations that the project is notified to the HSE.

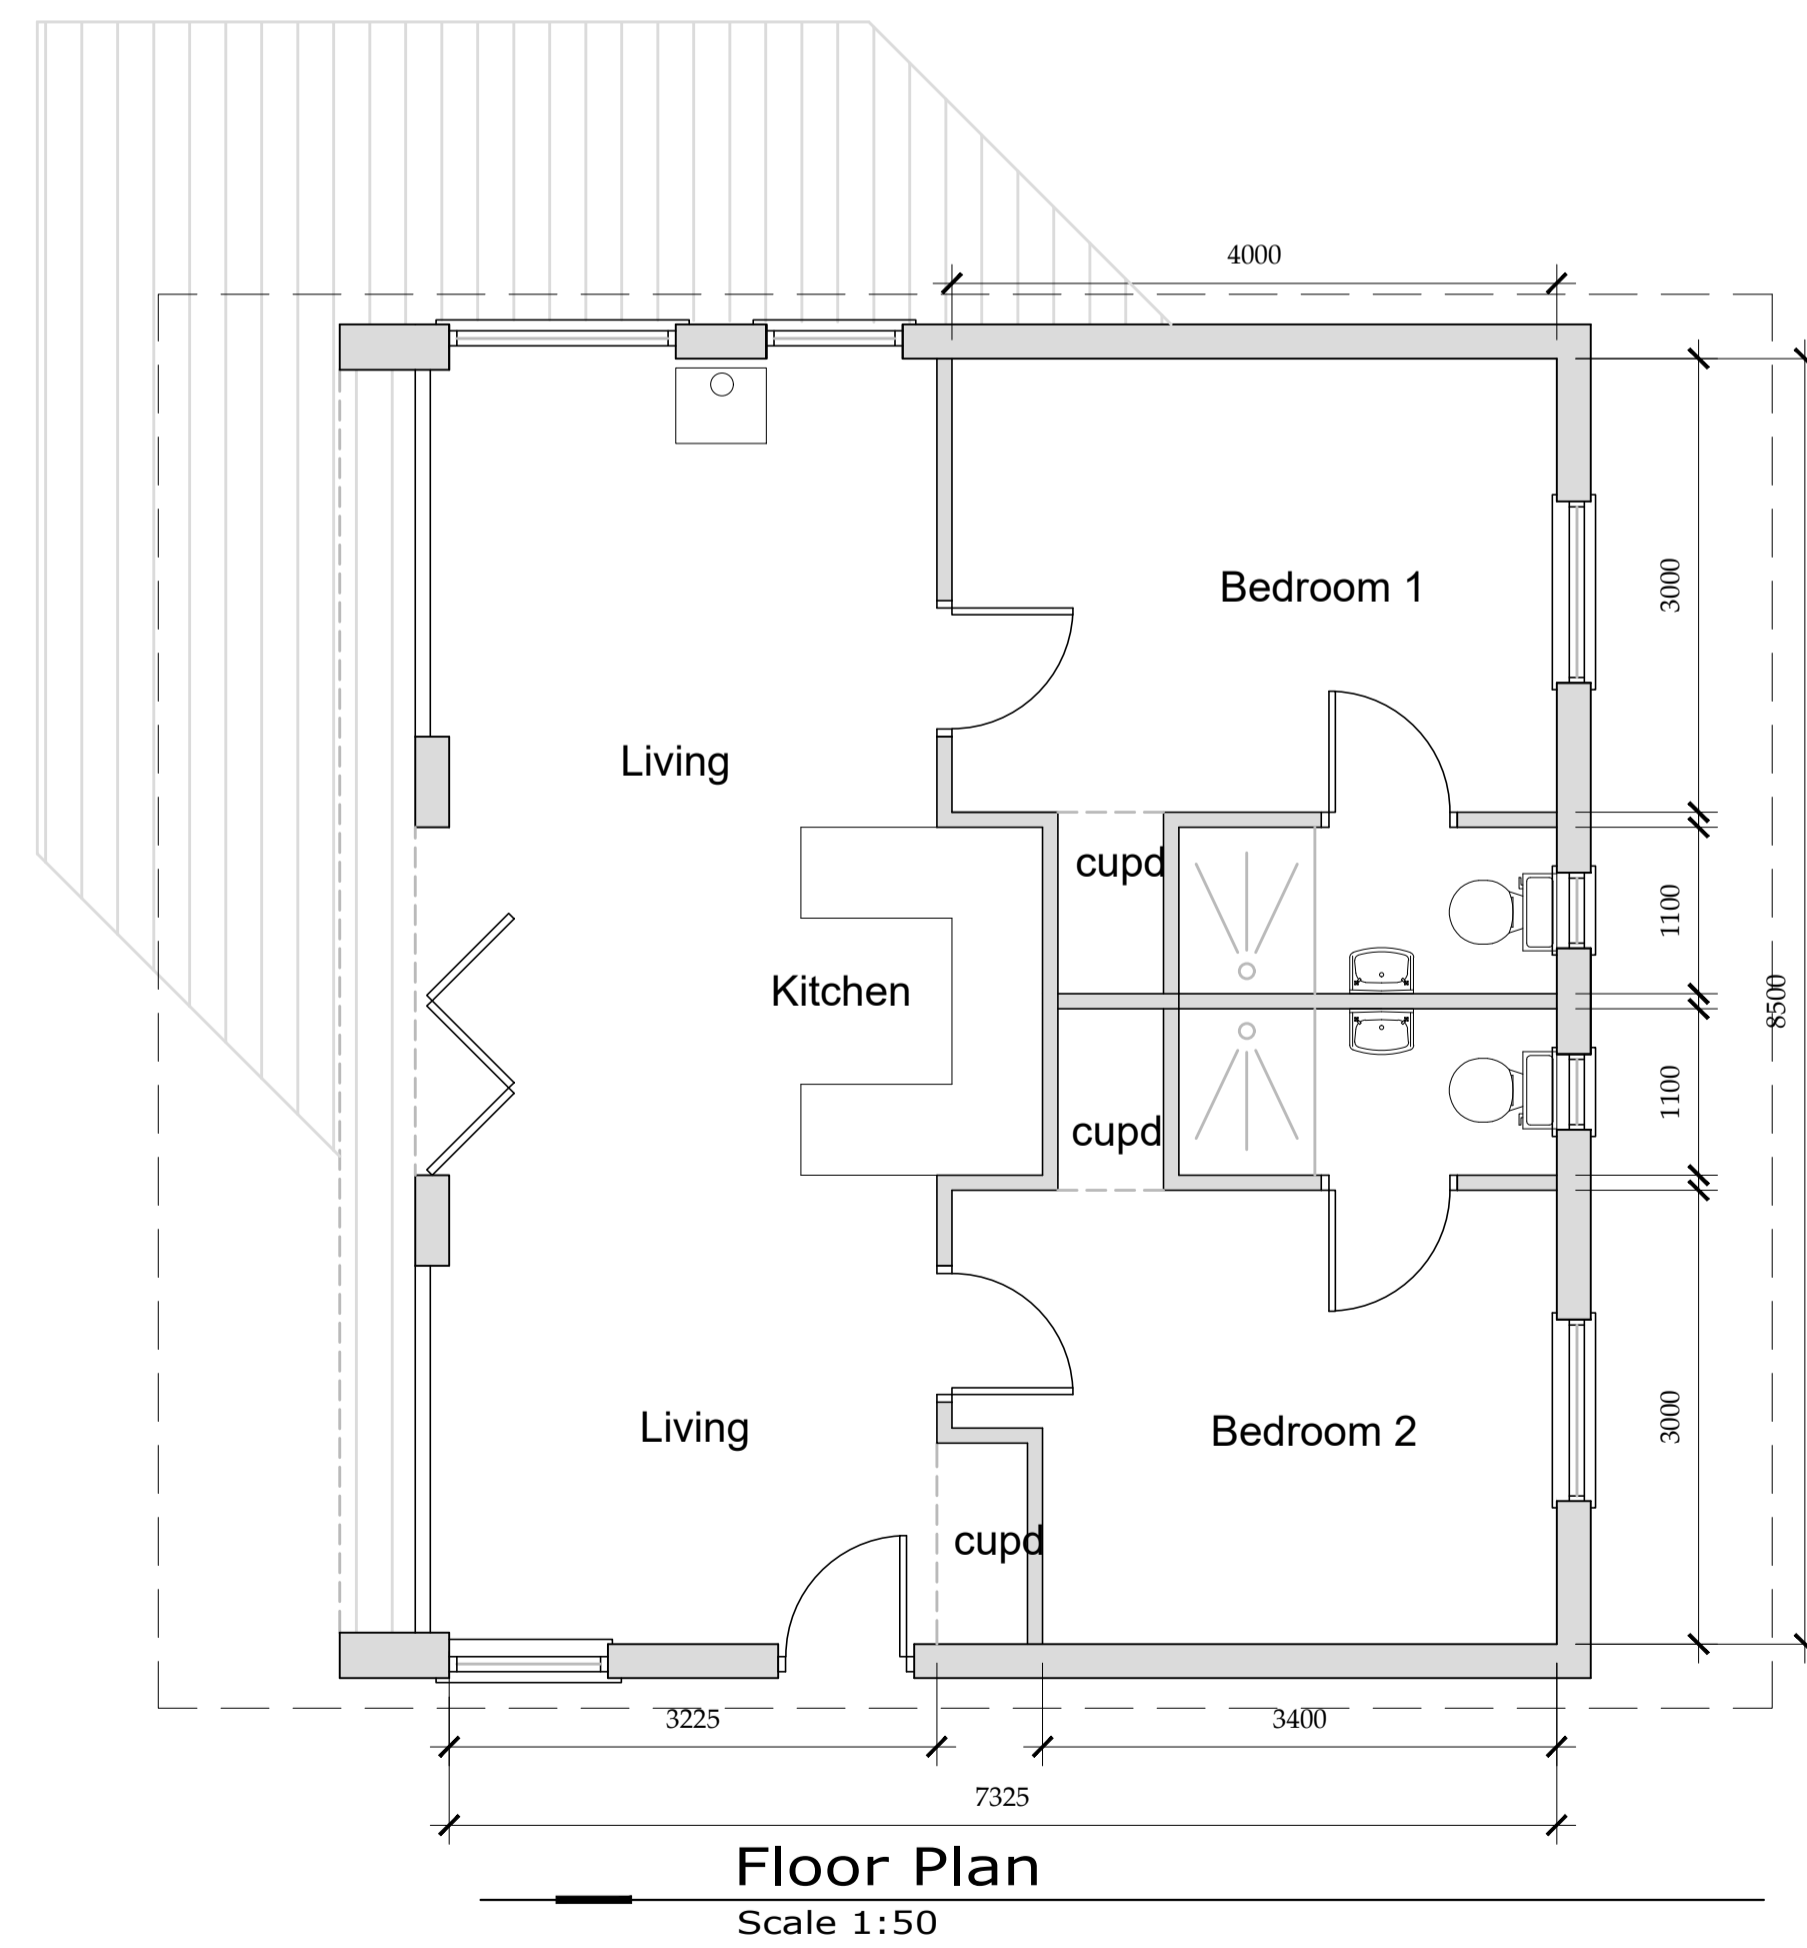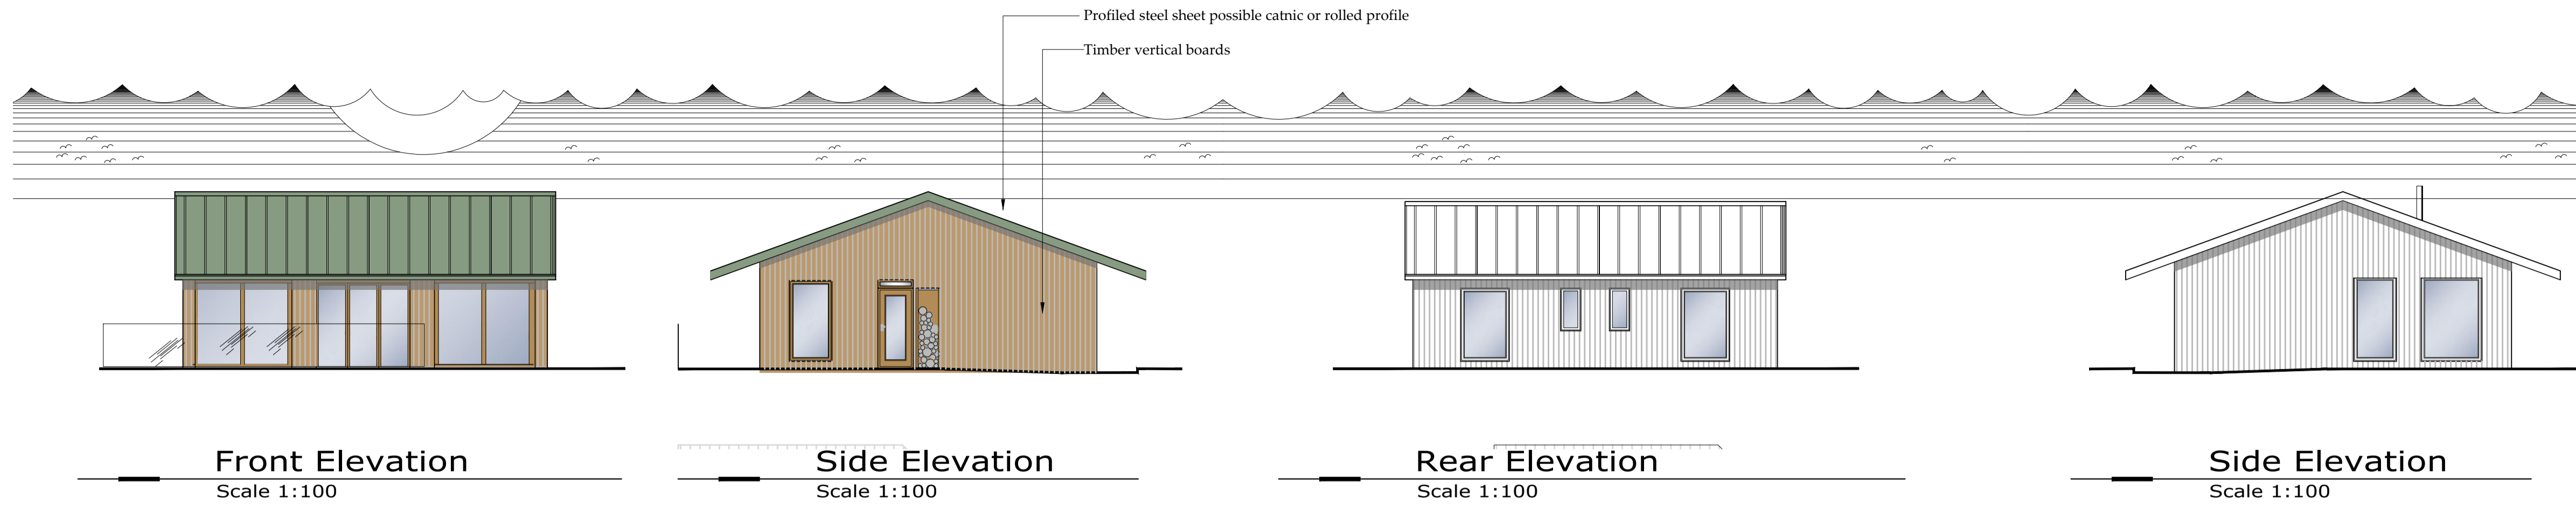

**NYMNP**  
 03/04/2024

**AMENDED**

A	07/02/23	CE	Issued for approval
REV	DATE	BY	Particulars

**BHD Design Ltd**  
 Airy Hill Manor  
 Whitby  
 North Yorks  
 YO21 1QB  
 Tel: 01947604871  
 E: enquiries@bhddesign.co.uk

CLIENT: Mr J & Mrs J Richardson  
 PROJECT: Raven Hill Farm Dunsley Lane  
 Sandsend YO21 3TJ

Drawing: Proposed  
 Floor Plan and Elevations  
 2 Bedrooms


DRAWING STATUS: Preliminary

DRAWN: C Eynon	CHECKED: N I Duffield
-------------------	--------------------------

SCALE @ SIZE: 1:100&1:50@ A1	DATE: 07/02/23
---------------------------------	-------------------


DRAWING No: D12144-04	REV: A
--------------------------	-----------

Do not scale from this drawing, only figured dimensions are to be taken from this drawing.  
 The contractor must verify all dimensions on site before commencing any work or shop drawings.  
 The contractor must report any discrepancies before commencing work. If this drawing exceeds the quantities taken in any way, the technician is to be informed before work is initiated.  
 Work within the construction (design and management) regulations 2015 is not to start until a health & safety plan has been produced. This drawing is copyright and must not be reproduced without consent of BHD Design Ltd.  
**CDM Regulations**  
 Contractor must not start without 'Pre Construction Information' from Principle Designer. If unsure contact BHD.  
 Contractor must agree the 'Principle Contractor' roll with the client prior to commencement of the works.  
 Ensure if required under CDM2015 regulations that the project is notified to the HSE.

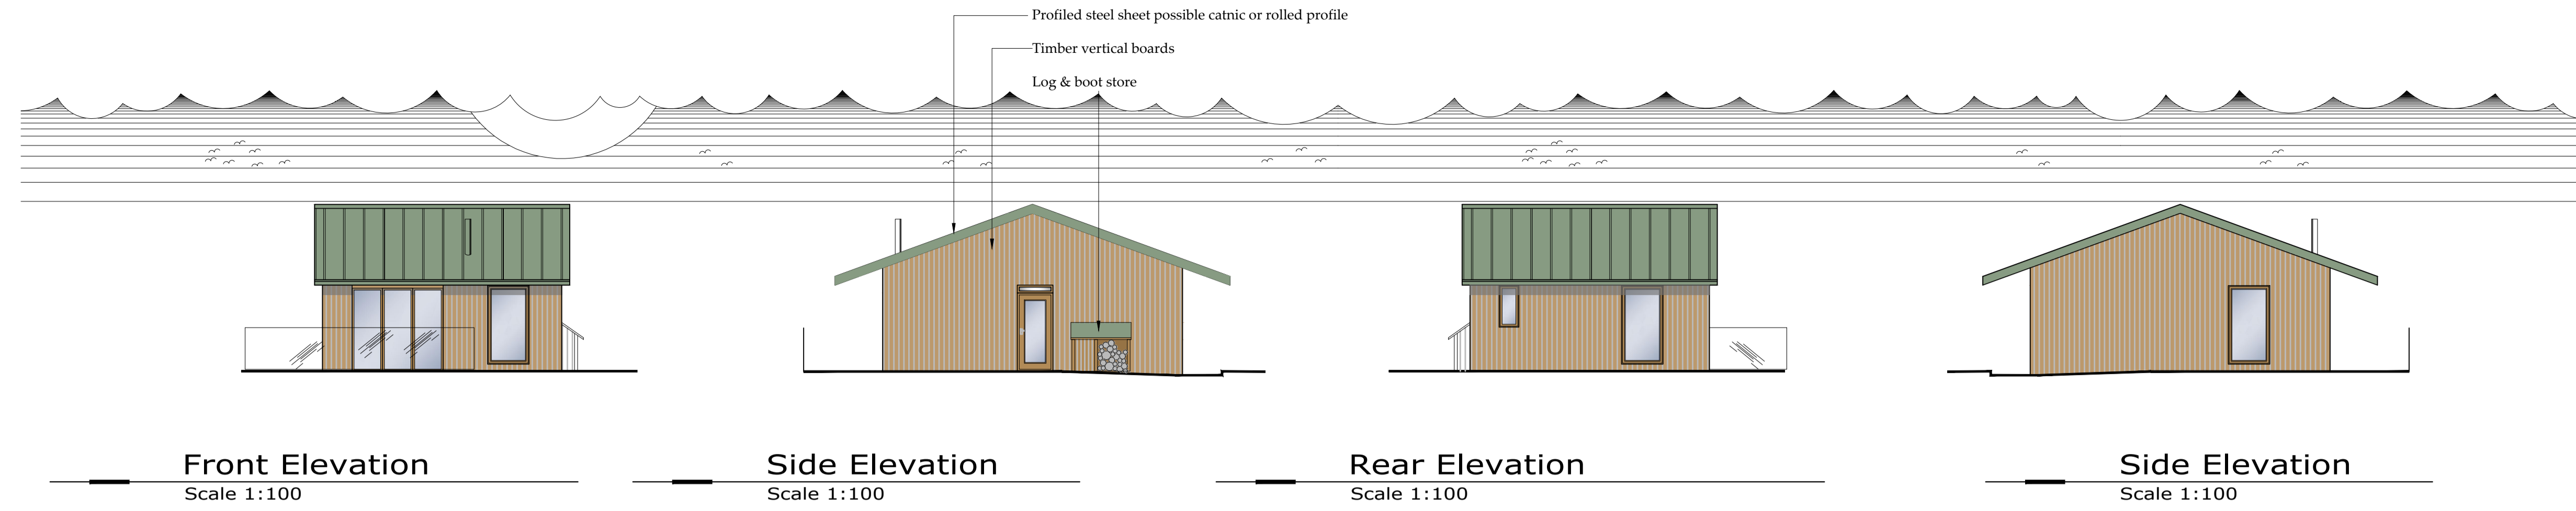

**NYMNP**  
 03/04/2024

AMENDED

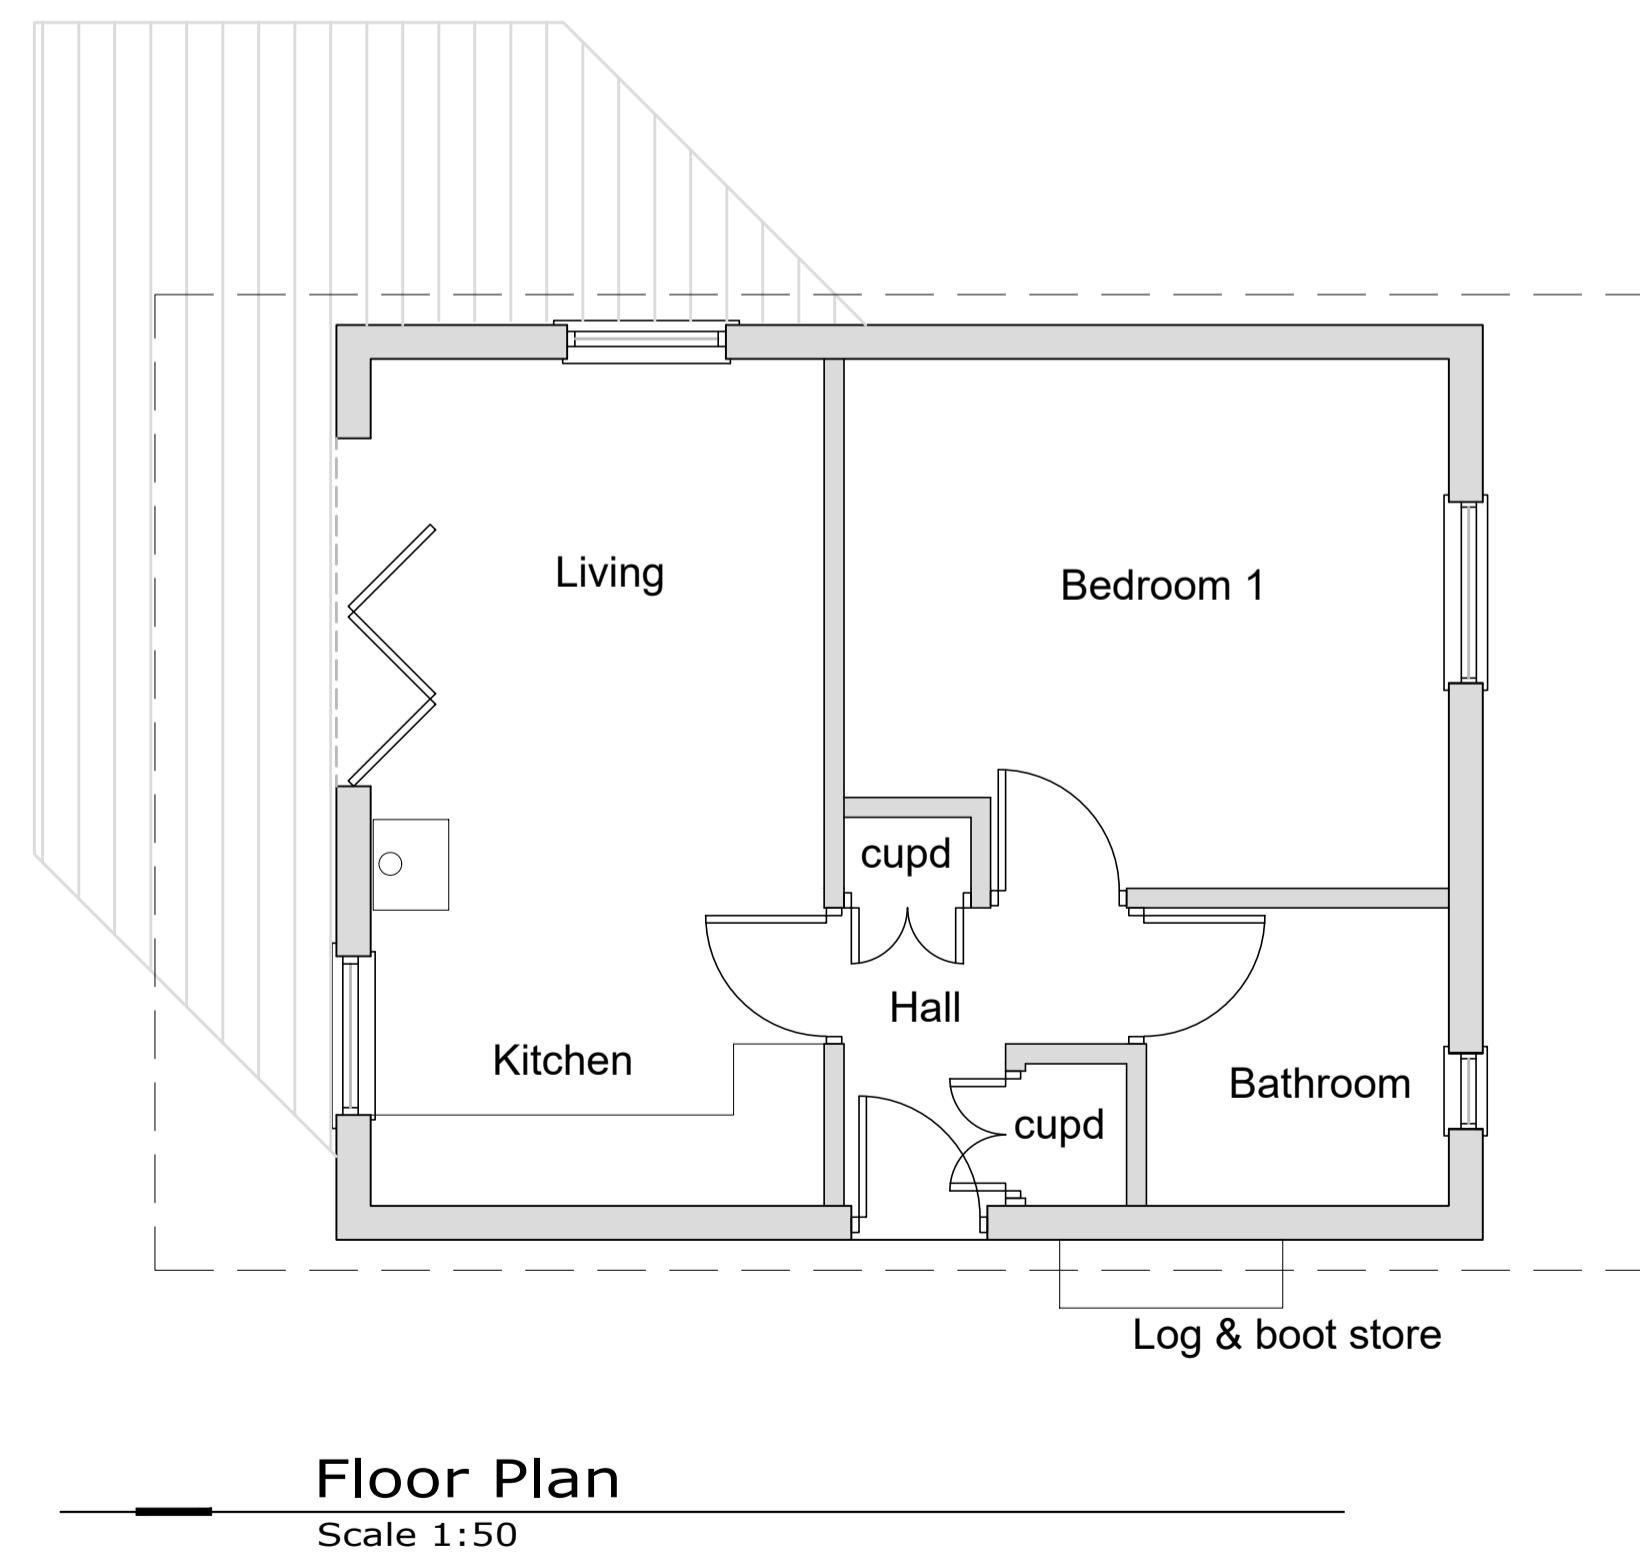

**Floor Plan**  
 Scale 1:50

A	22/03/24	CE	Issued for approval
REV	DATE	BY	AMENDMENT

BHD Design Ltd  
 Airy Hill Manor  
 Whitby  
 North Yorks  
 YO21 1QB  
 Tel: 01947604871  
 E: enquiries@bhddesign.co.uk

CLIENT: Mr J & Mrs J Richardson

PROJECT: Raven Hill Farm Dunsley Lane  
 Sandsend YO21 3TJ

Drawing: Proposed  
 Floor Plan and Elevations  
 1 Bedroom

DRAWING STATUS: Preliminary

DRAWN: C Eynon  
 CHECKED: N I Duffield

SCALE @ SIZE: 1:100&1:50@ A1  
 DATE: 22/03/24

DRAWING No: D12144-05  
 REV: A