

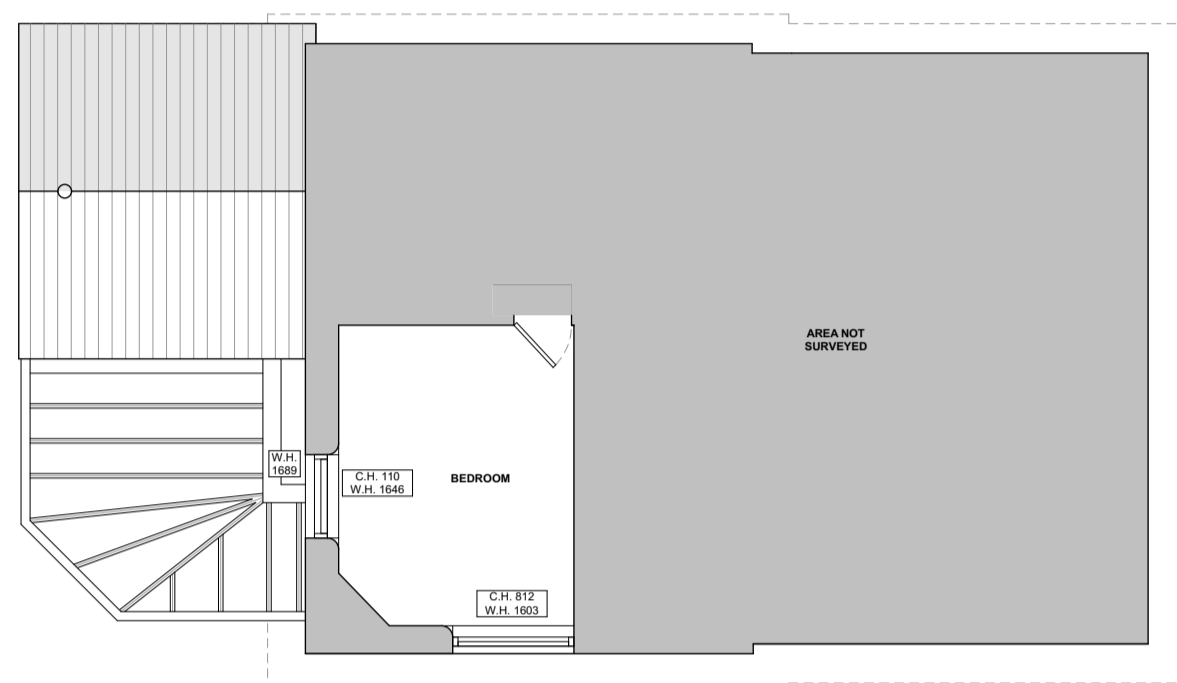
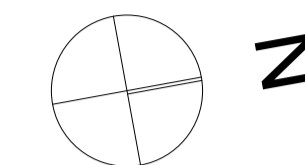


NYMNP
10/04/2024


AMENDED

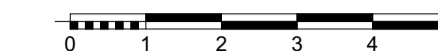

FIRST FLOOR PLAN

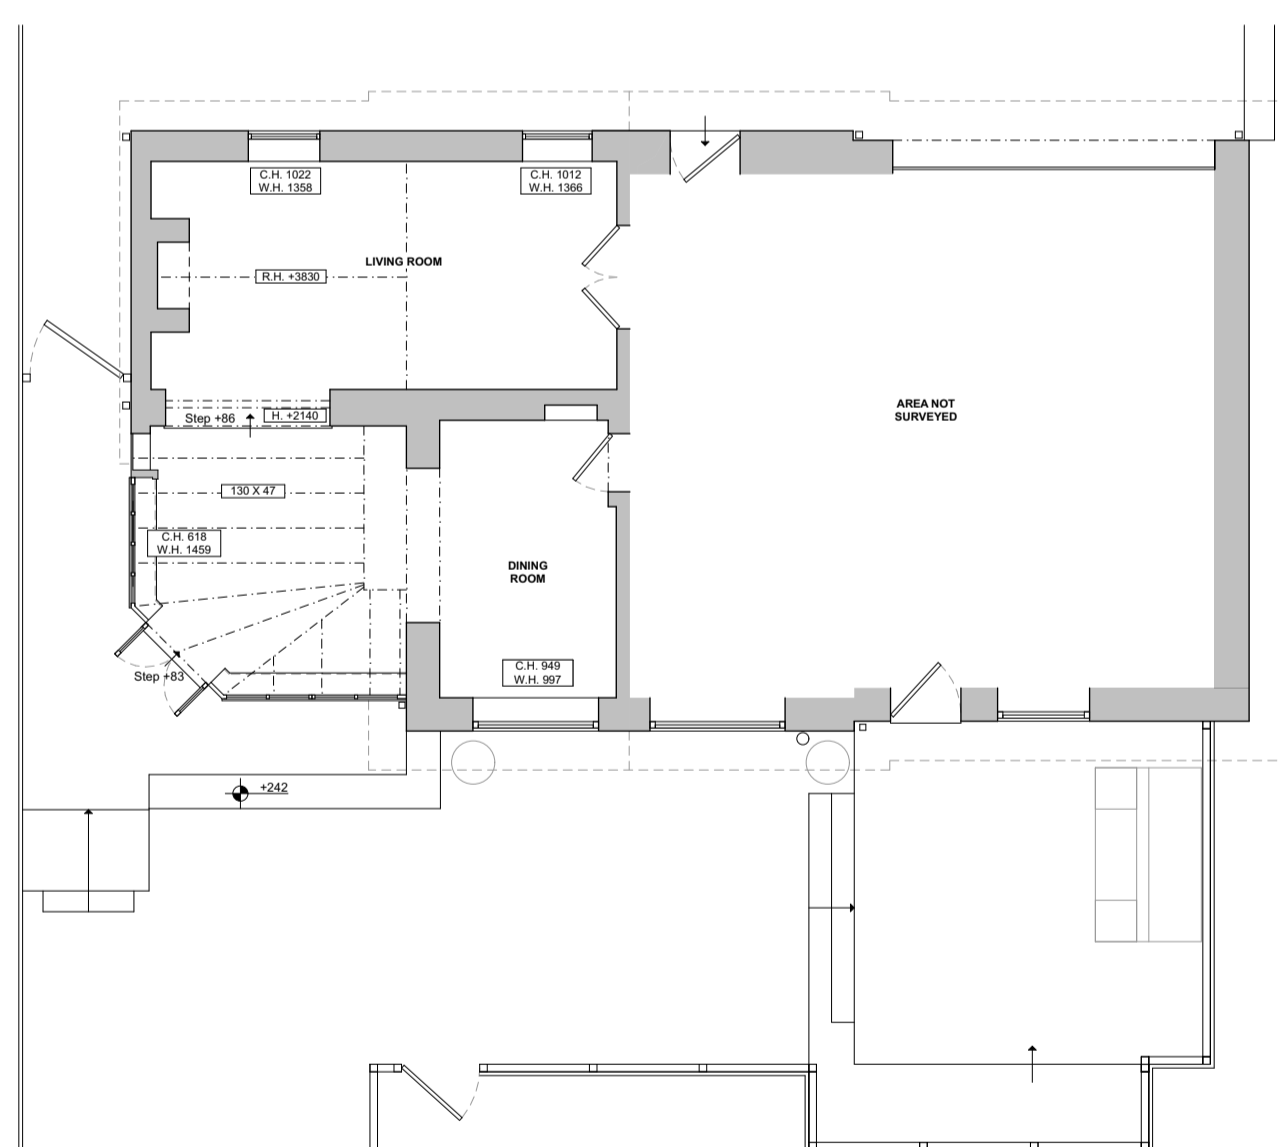

GROUND FLOOR PLAN

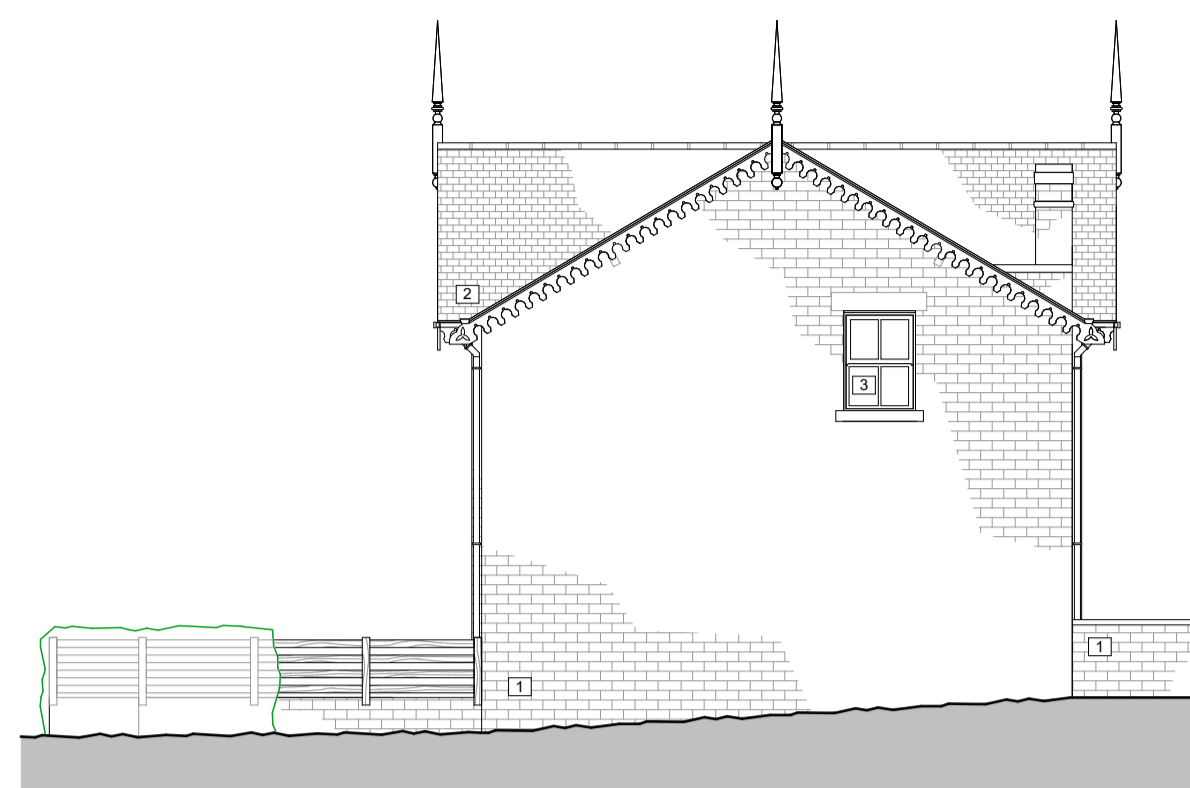

NORTH ELEVATION



SOUTH ELEVATION



WEST ELEVATION



EAST ELEVATION

- 1 Existing stone walling (coursed)
- 2 Existing slate
- 3 Existing painted timber window
- 4 Existing composite door

EXISTING PLANNING

Rev	Date	Drawn	CHK'd	Description
C	10/04/24	ejd	al	Existing north elevation added as requested from NYM
D	26/02/24	ejd	al	Materials added
A	23/11/23	ejd	al	Details added to First Floor Plan



STONE + ASSOCIATES
ARCHITECTS AND DESIGNERS
The Studio, 7b Saville Street, Malton, North Yorkshire, YO17 7LL
t : 01653 696100
e : enquiries@stone.associates
w : stone.associates

Job: **The Gatehouse**
Address: **Hood Ln, Cloughton Newlands, Scarborough, YO13 0AT**
Client: **Mr and Mrs Marsden**
Drawing: **RIBA Stage 1 Existing Plans & Elevations**
Scale: **1:100** First Issue Date: **15/11/23** Drawn: **ejd** Checked: **al**
Job No: **4688** Draw Type or Client Code: **EX50** Sheet No: **01** Revision: **C** Sheet Size: **A1**


NYMNP

10/04/2024


AMENDED

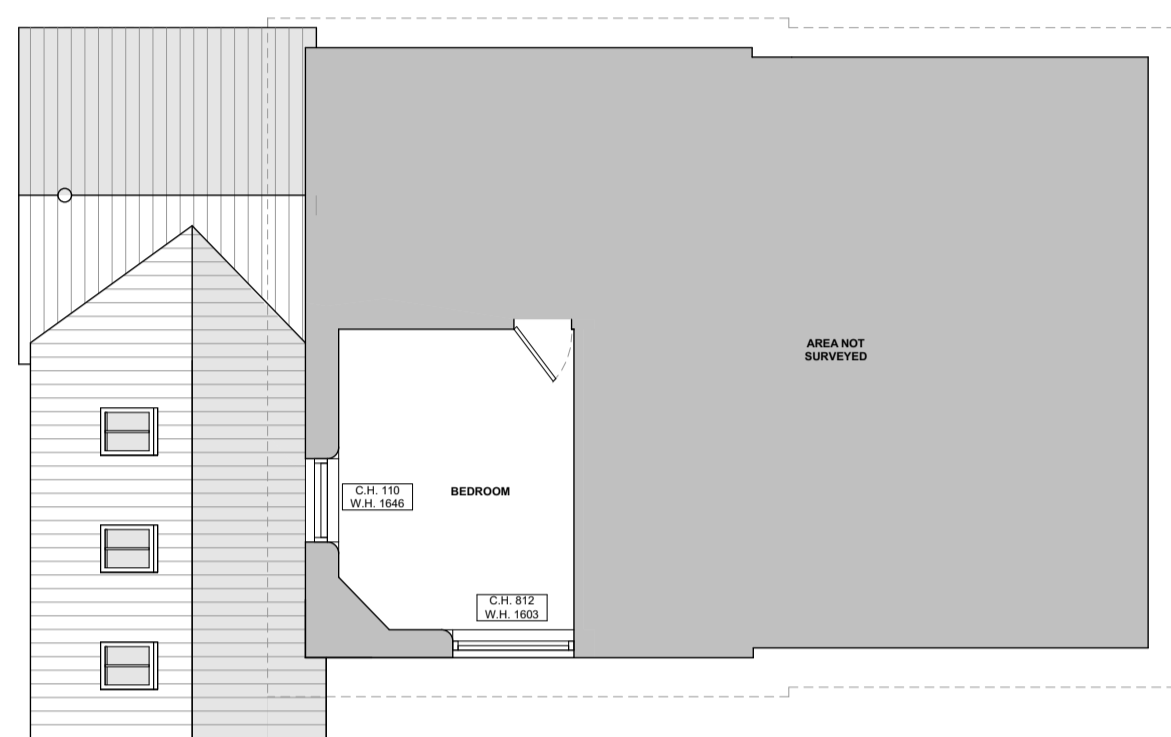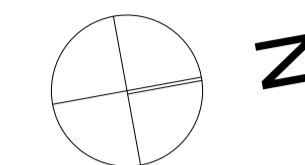


FIRST FLOOR PLAN

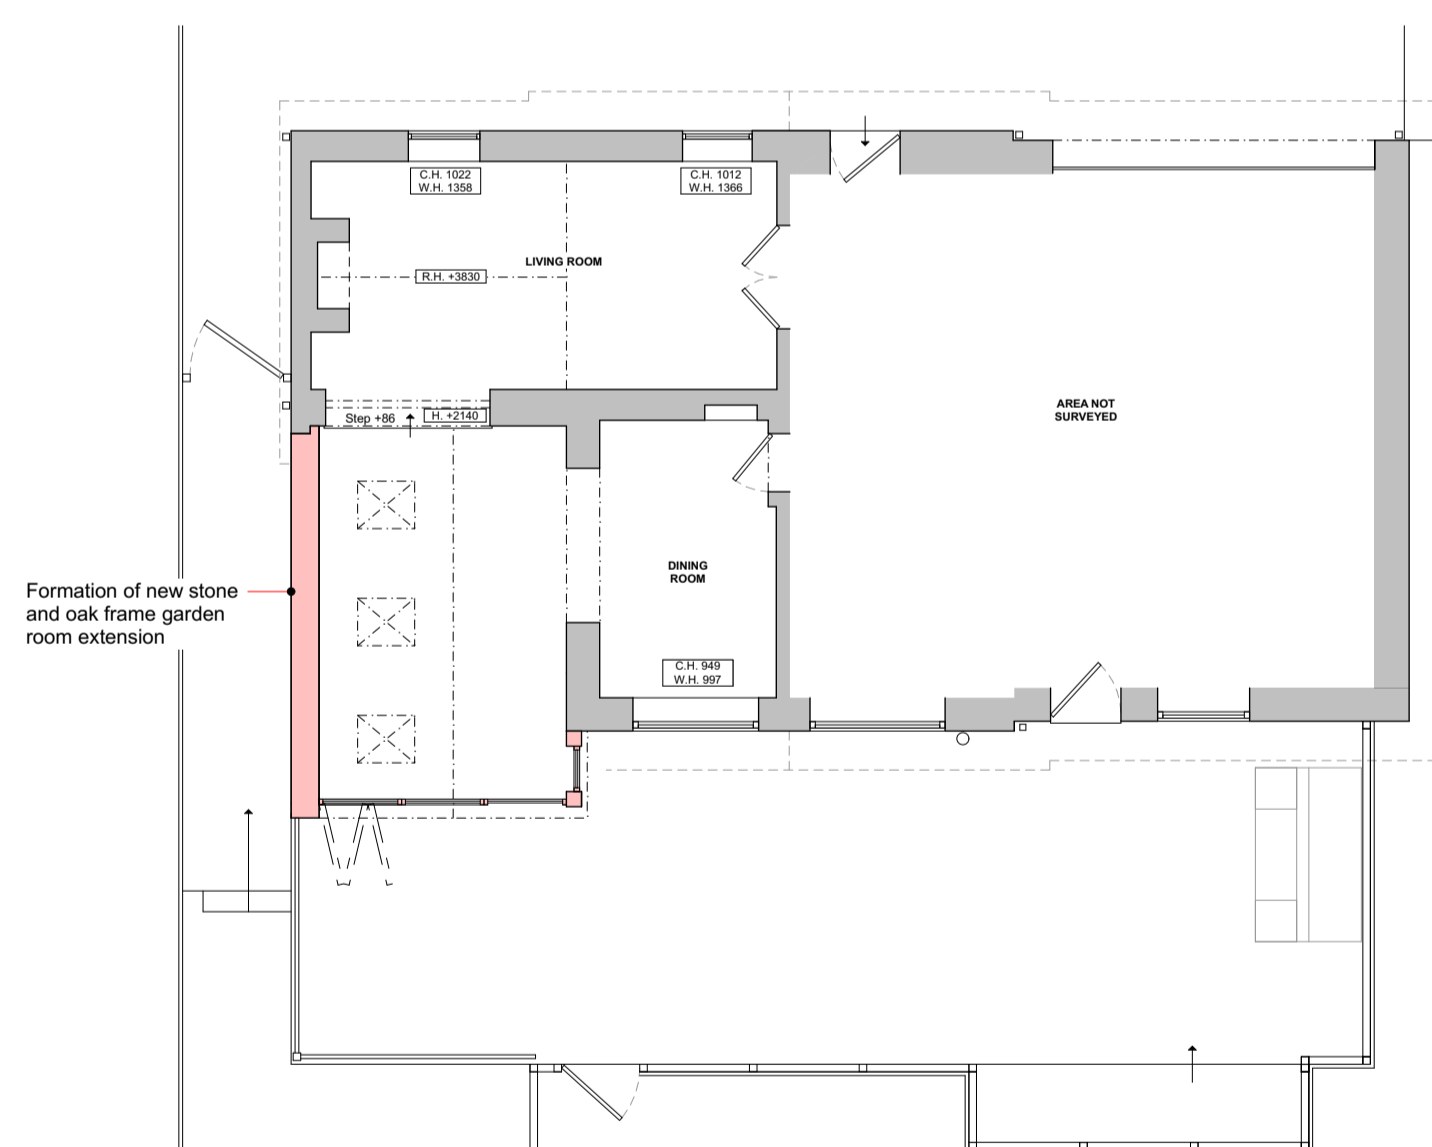

GROUND FLOOR PLAN

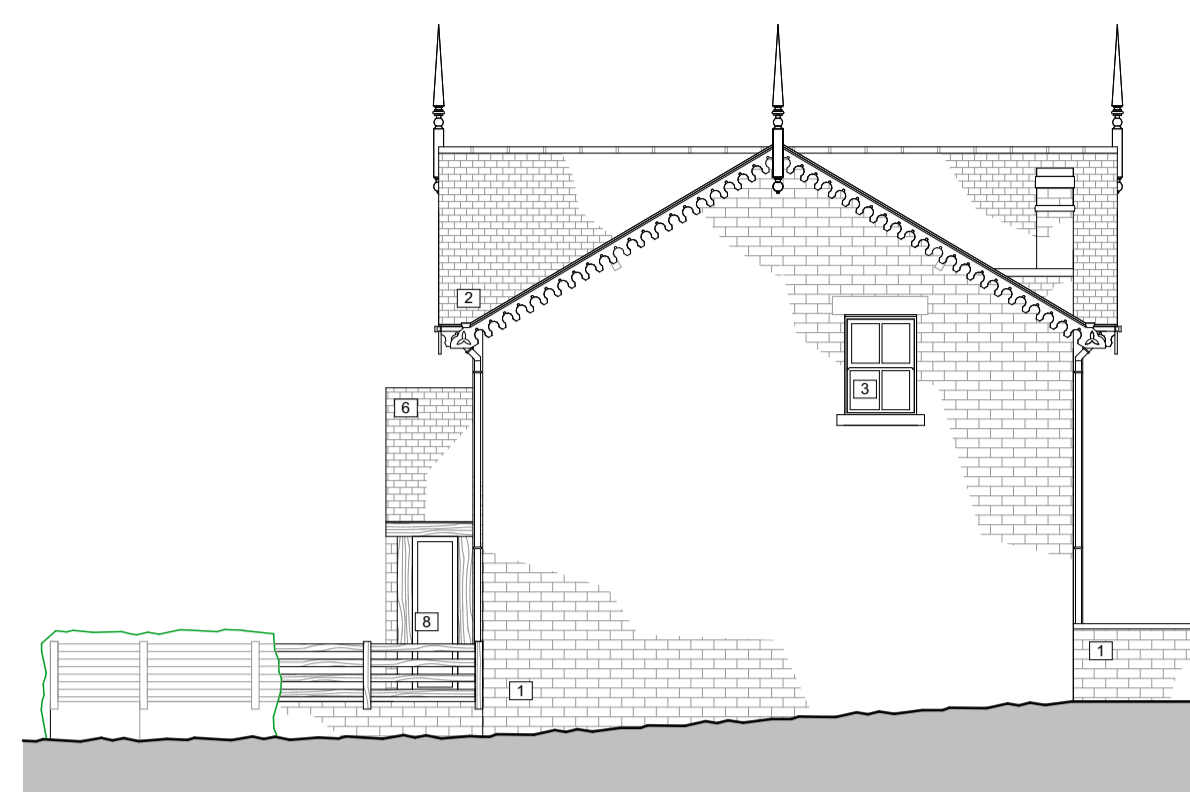

NORTH ELEVATION

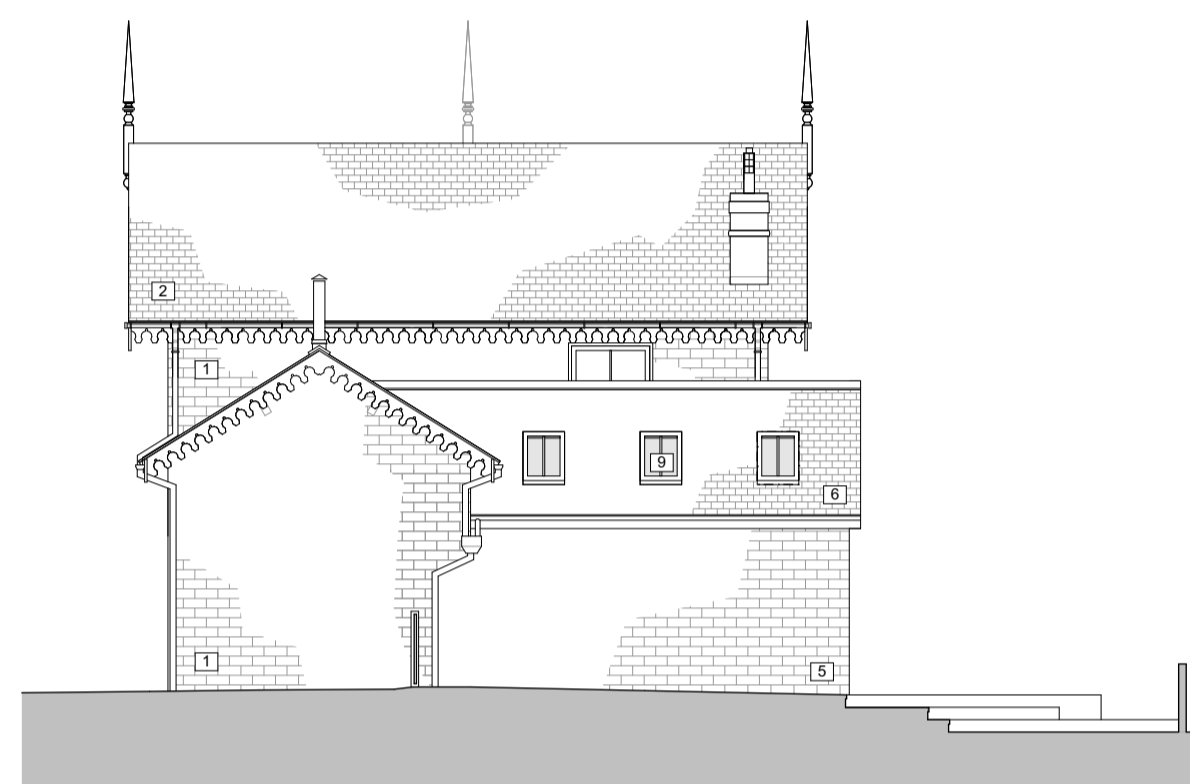

SOUTH ELEVATION



WEST ELEVATION



EAST ELEVATION

- 1 Existing stone walling (coursed)
- 2 Existing slate
- 3 Existing painted timber window
- 4 Existing composite door
- 5 Stone walling to match existing
- 6 Slate to match existing
- 7 Oak timber frame
- 8 Aluminium bi-fold door
- 9 Conservation rooflight

**PROPOSED
PLANNING**

Rev	Date	Drawn	Chk'd	Description
A	10/04/24	ejd		Proposed north elevation added as requested from NYM

EM - Employer change to brief CL - Client change to brief DR - Consultant BR - Submittal ST - Change required by Statutory Authority

STONE + ASSOCIATES
ARCHITECTS AND DESIGNERS

The Studio, 7b Saville Street, Malton, North Yorkshire, YO17 7LL
t : 01653 696100
e : enquiries@stone.associates
w : stone.associates

Job: **The Gatehouse**
Address: Hood Ln, Cloughton Newlands, Scarborough, YO13 0AT

Client: **Mr and Mrs Marsden**

Drawing: **RIBA Stage 3
Proposed Plans & Elevations**

S:\A Internal Cad File ref. - 4688 - The Gatehouse - Marsden V2_20.dwg

Scale	First Issue Date	Drawn	Checked
1:100	21/02/24	ejd	al

Job No: 4688

Dwg Type or Cl/Sb Code	Sheet No.	Revision	Sheet Size
PL50	01	A	A1