

**Block Plan**

Scale 1:200

AMENDED

NYMNP  
12/04/2024

Ordnance Survey Licence No. 100002562

BHD Design Ltd  
Airy Hill Manor  
Whitby  
North Yorks  
YO21 1QB  
Tel: 01947604871  
E: enquiries@bhddesign.co.uk

●DO NOT SCALE from this drawing. Only figured dimensions are to be taken from this drawing.  
●The Contractor must verify all dimensions on site before commencing any work or shop drawings.  
The Contractor must report any discrepancies before commencing work. If this drawing exceeds the quantities taken in any way, the Technician is to be informed before work is initiated.  
Work within The Construction (Design and Management) Regulations 2015 is not to start until a Health & Safety Plan has been produced. This drawing is Copyright and must not be reproduced without consent of BHD Design Ltd

REV	DATE	BY	AMENDMENT	CHKD	APVD
F	12/04/24	CE	Updated		
E	19/02/24	CE	Drive updated		
D	20/12/23	CE	air source pump and solar panels added		
C	20/11/23	CE	Bin store shown		
B	13/11/23	CE	Amended to suit client comments		
A	09/08/23	CE	Issued for approval		

CLIENT:  
Mr P Helm & Mrs L Allison


PROJECT:  
45 Eskdaleside  
Sleights YO22 5EP

A3 | DRN: C Eynon | DATE: 09/08/23  
SCALE: As shown | ISSUE: Preliminary

DRAWING TITLE:  
Proposed  
Block Plan

DRAWING NR:  
D12606-03

REV:  
F

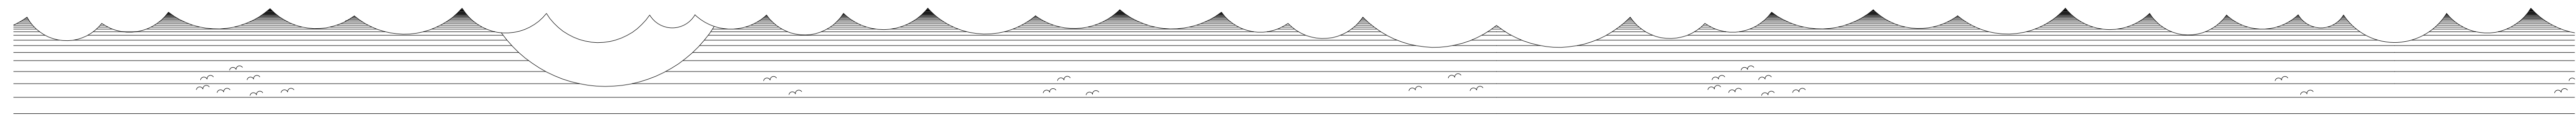

Do not scale from this drawing, only figured dimensions are to be taken from this drawing.  
 The contractor must verify all dimensions on site before commencing any work or shop drawings.  
 The contractor must report any discrepancies before commencing work. If this drawing exceeds the quantities taken in any way, the technician is to be informed before work is initiated.  
 Work within the construction (design and management) regulations 2015 is not to start until a health & safety plan has been produced. This drawing is copyright and must not be reproduced without consent of BHD Design Ltd.  
**CDM Regulations**  
 Contractor must not start without 'Pre Construction Information' from Principle Designer. If unsure contact BHD.  
 Contractor must agree the 'Principle Contractor' roll with the client prior to commencement of the works.  
 Ensure if required under CDM2015 regulations that the project is notified to the HSE.

**NYMNP**

**12/04/2024**

**AMENDED**

Drawings for planning and client consideration only

H	12/04/24	CE	Minor amends
G	11/04/24	nid	Chimney position
E	05/04/24	CE	Roof turned
D	19/01/24	Nld	Bathroom suntube
C	20/11/23	CE	Added elevation
B	13/11/23	CE	Amended to suit client
A	03/11/23	CE	Issued for approval

REV	DATE	BY	AMENDMENT
-----	------	----	-----------

**BHD Design Ltd**  
 Airy Hill Manor  
 Whitby  
 North Yorks  
 YO21 1QB  
 Tel: 01947604871  
 E: enquiries@bhddesign.co.uk

CLIENT: **Mr P Helm & Mrs L Allison**

PROJECT: **45 Eskdaleside  
 Sleights YO22 5EP**


Drawing: **Proposed  
 Plans and  
 Elevations**

DRAWING STATUS: **Preliminary**

DRAWN: **C Eynon** CHECKED: **N I Duffield**

SCALE @ SIZE: **As shown @ A1** DATE: **03/11/23**

DRAWING No: **D12606-04** REV: **H**

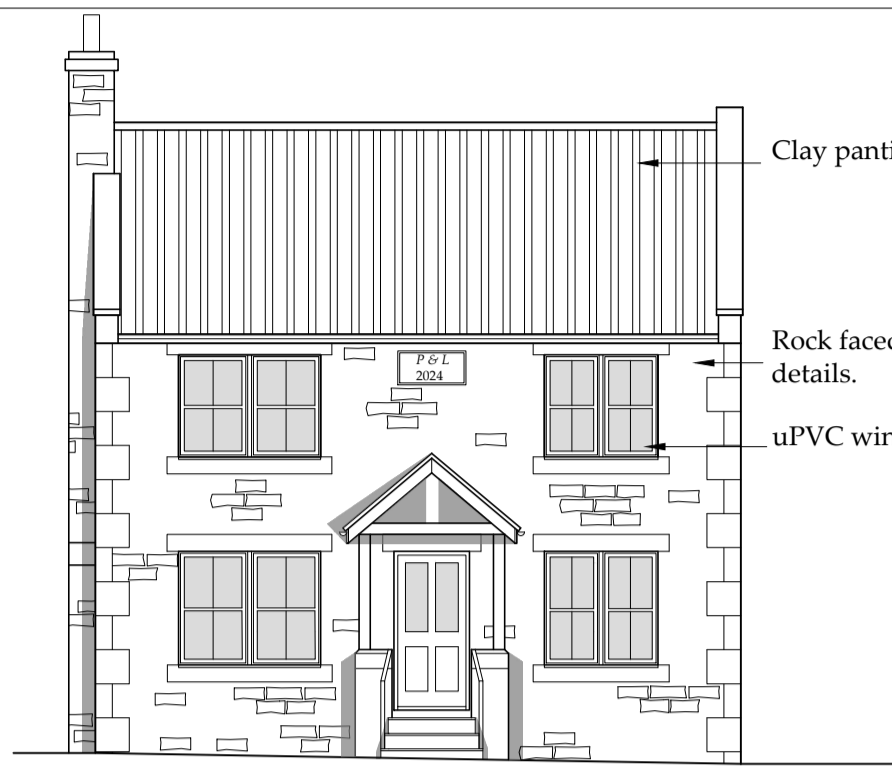


**Front Elevation**

Scale 1:100




**Side Elevation**

Scale 1:100

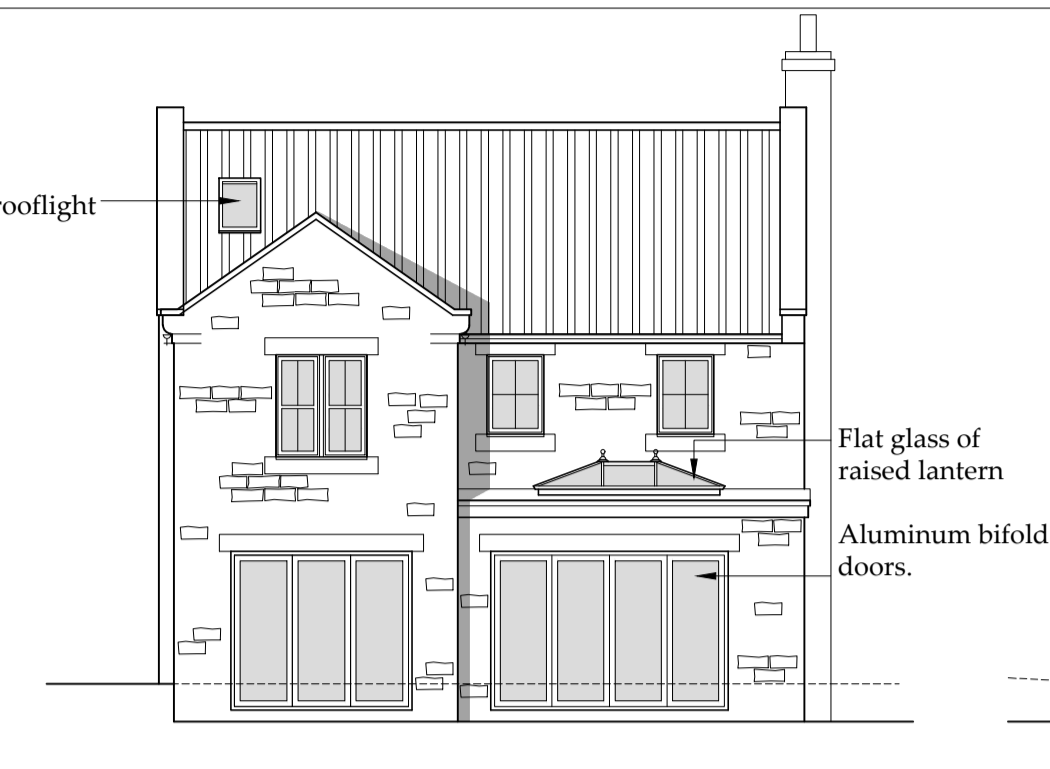


**Rear Elevation**

Scale 1:100

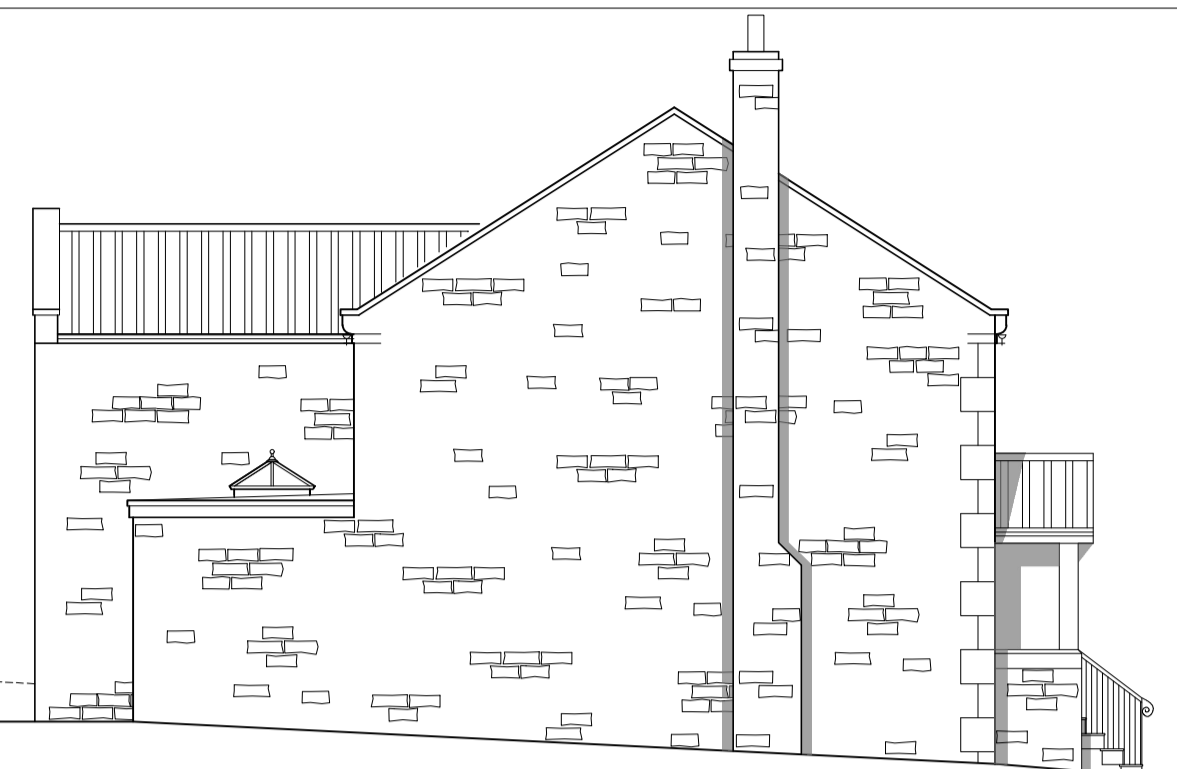


**Side Elevation**

Scale 1:100

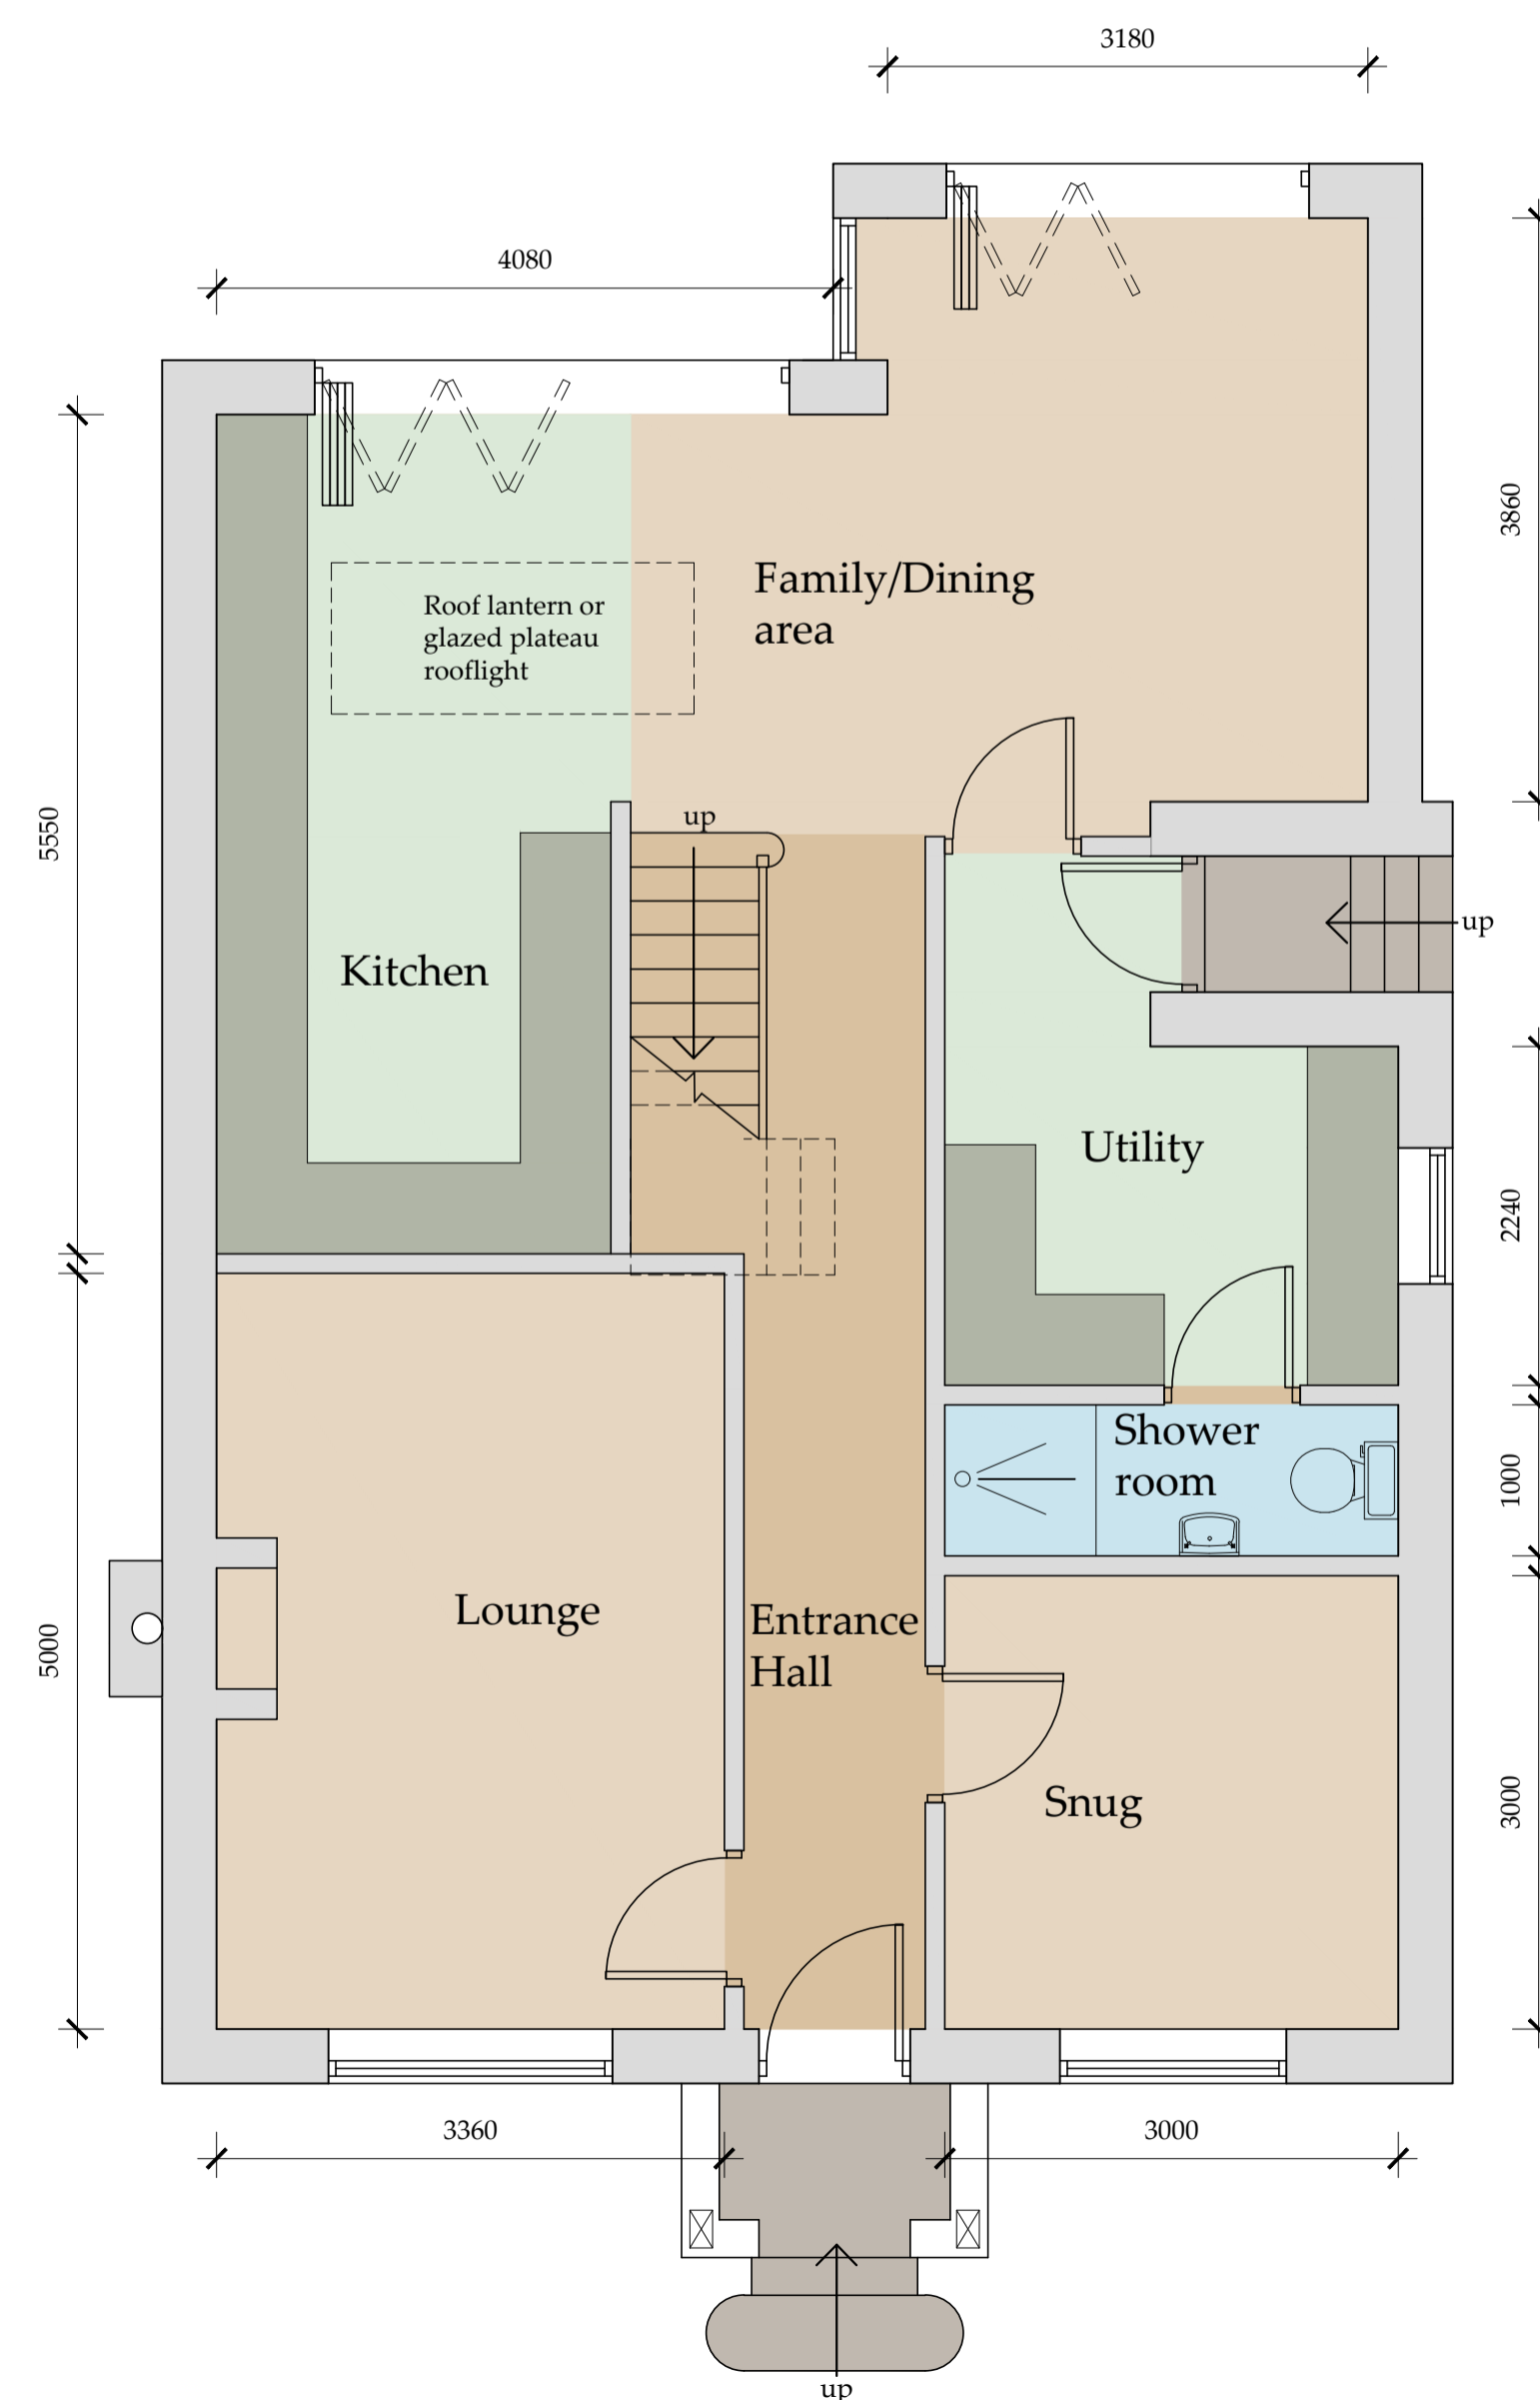

**Ground Floor Plan**

Scale 1:50

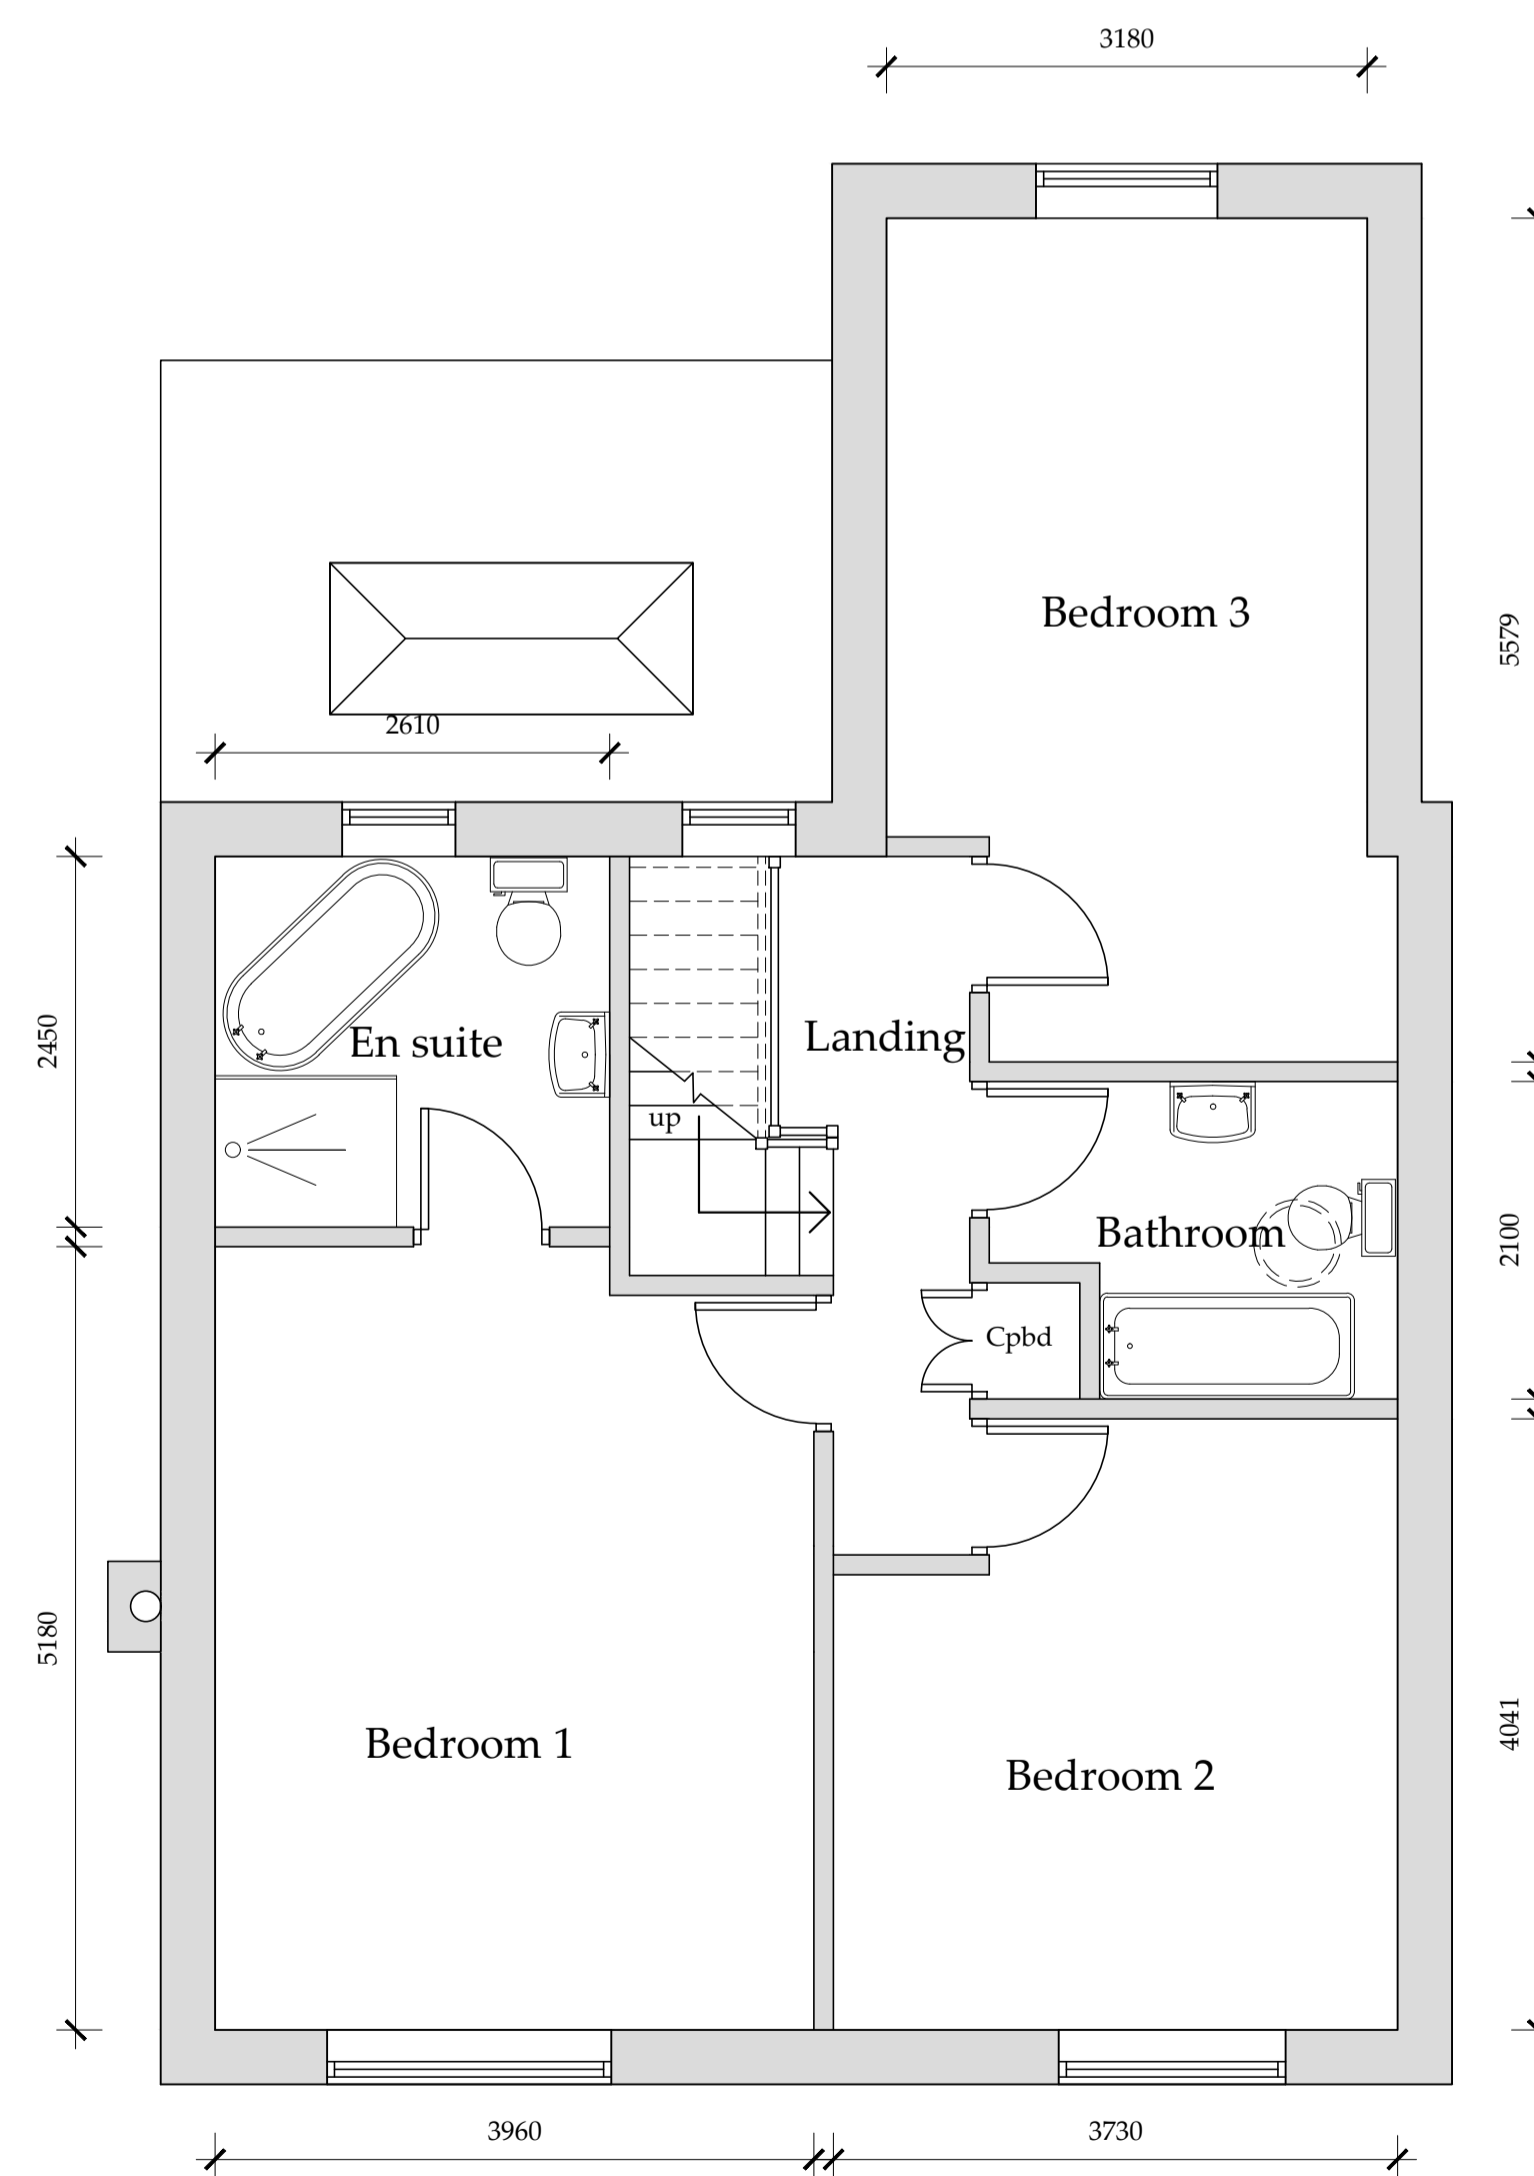

**First Floor Plan**


Scale 1:50

Do not scale from this drawing, only figured dimensions are to be taken from this drawing.  
 The contractor must verify all dimensions on site before commencing any work or shop drawings.  
 The contractor must report any discrepancies before commencing work. If this drawing exceeds the quantities taken in any way, the technician is to be informed before work is initiated.  
 Work within the construction (design and management) regulations 2015 is not to start until a health & safety plan has been produced. This drawing is copyright and must not be reproduced without consent of BHD Design Ltd.  
 CDM Regulations  
 Contractor must not start without 'Pre Construction Information' from Principle Designer. If unsure contact BHD.  
 Contractor must agree the 'Principle Contractor' roll with the client prior to commencement of the works.  
 Ensure if required under CDM2015 regulations that the project is notified to the HSE.

**NYMNP**  
**12/04/2024**

**AMENDED**

Drawings for planning and client consideration only

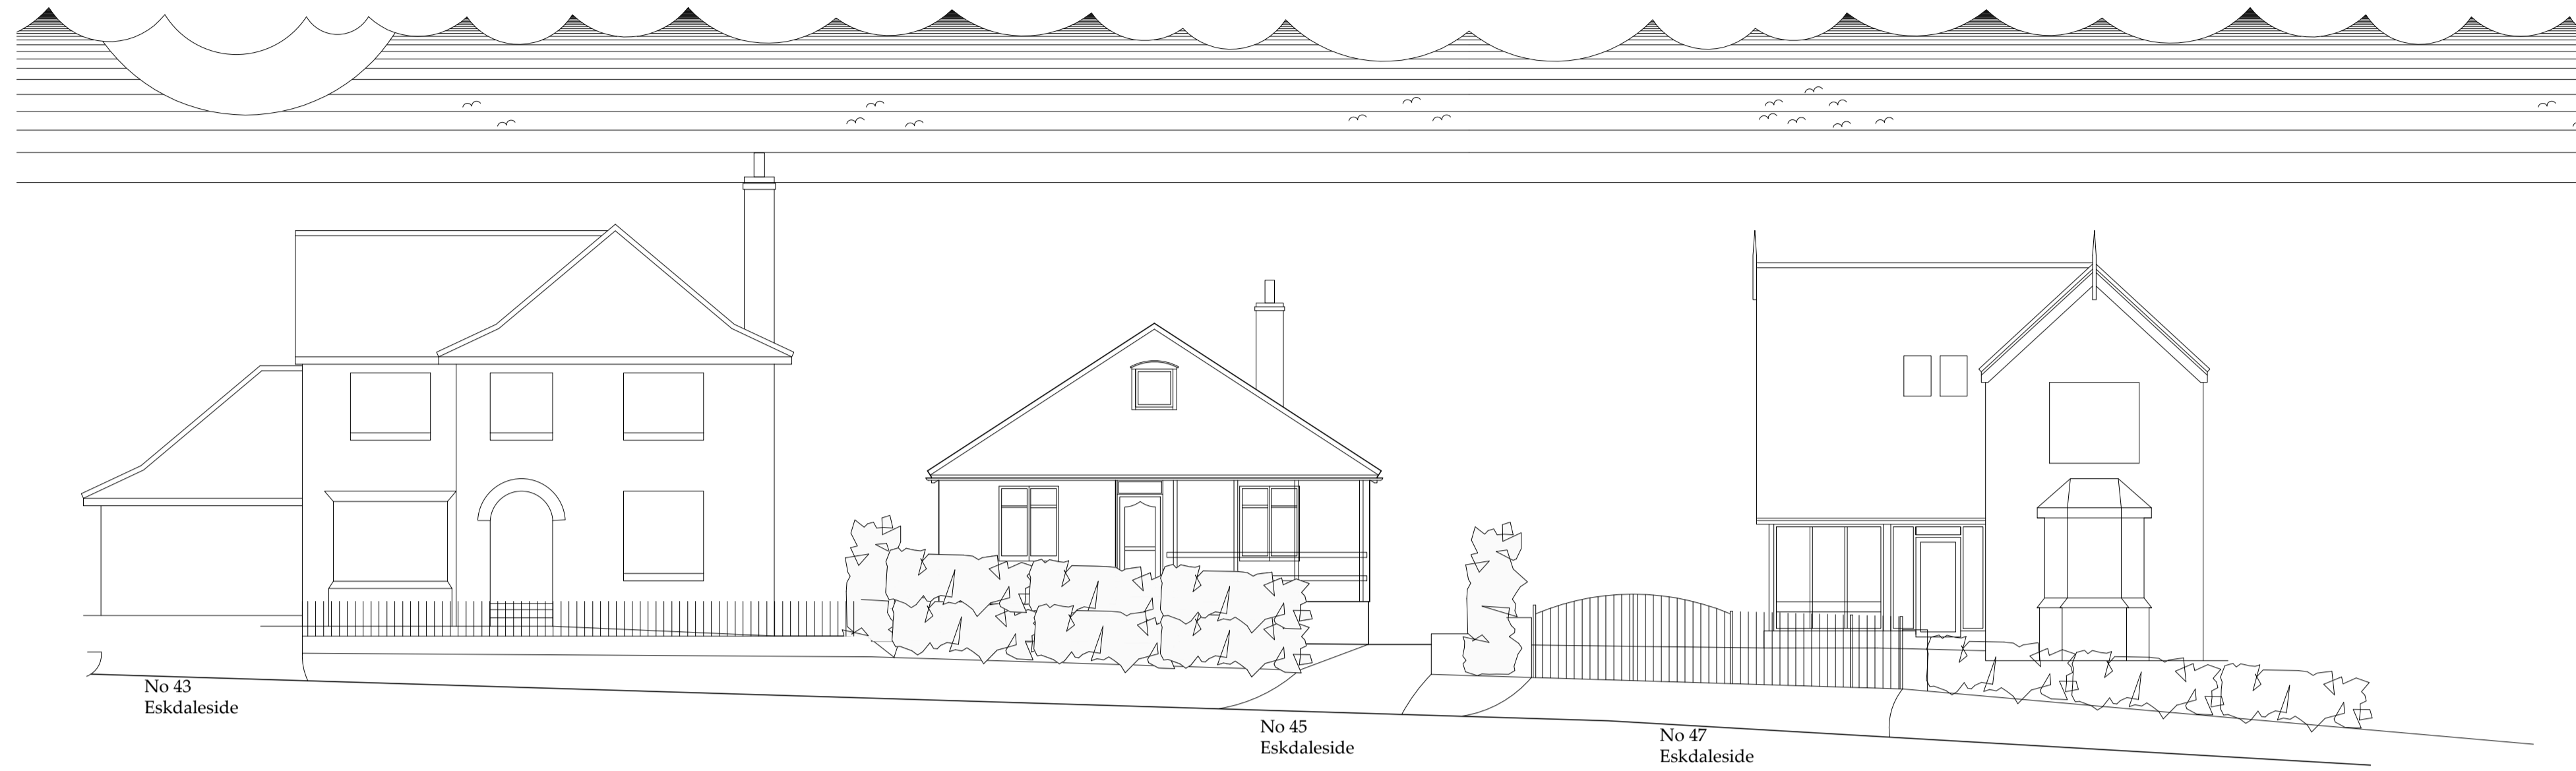

**Existing Street scene**  
 Scale 1:100



**Proposed Street scene**  
 Scale 1:100

B	12/04/24	CE	Chimney moved
A	06/04/24	CE	Issued for approval

REV	DATE	BY	AMENDMENT
-----	------	----	-----------

BHD Design Ltd  
 Airy Hill Manor  
 Whitby  
 North Yorks  
 YO21 1QB  
 Tel: 01947604871  
 E: enquiries@bhddesign.co.uk

CLIENT: Mr P Helm & Mrs L Allison

PROJECT: 45 Eskdaleside  
 Sleights YO22 5EP

DRAWING: Existing and Proposed  
 Street Scene  
 Elevations

DRAWING STATUS: Preliminary

DRAWN: C Eynon	CHECKED: N I Duffield
----------------	-----------------------

SCALE @ SIZE: As shown @ A1	DATE: 06/04/24
-----------------------------	----------------

DRAWING No: D12606-07	REV: B
-----------------------	--------