
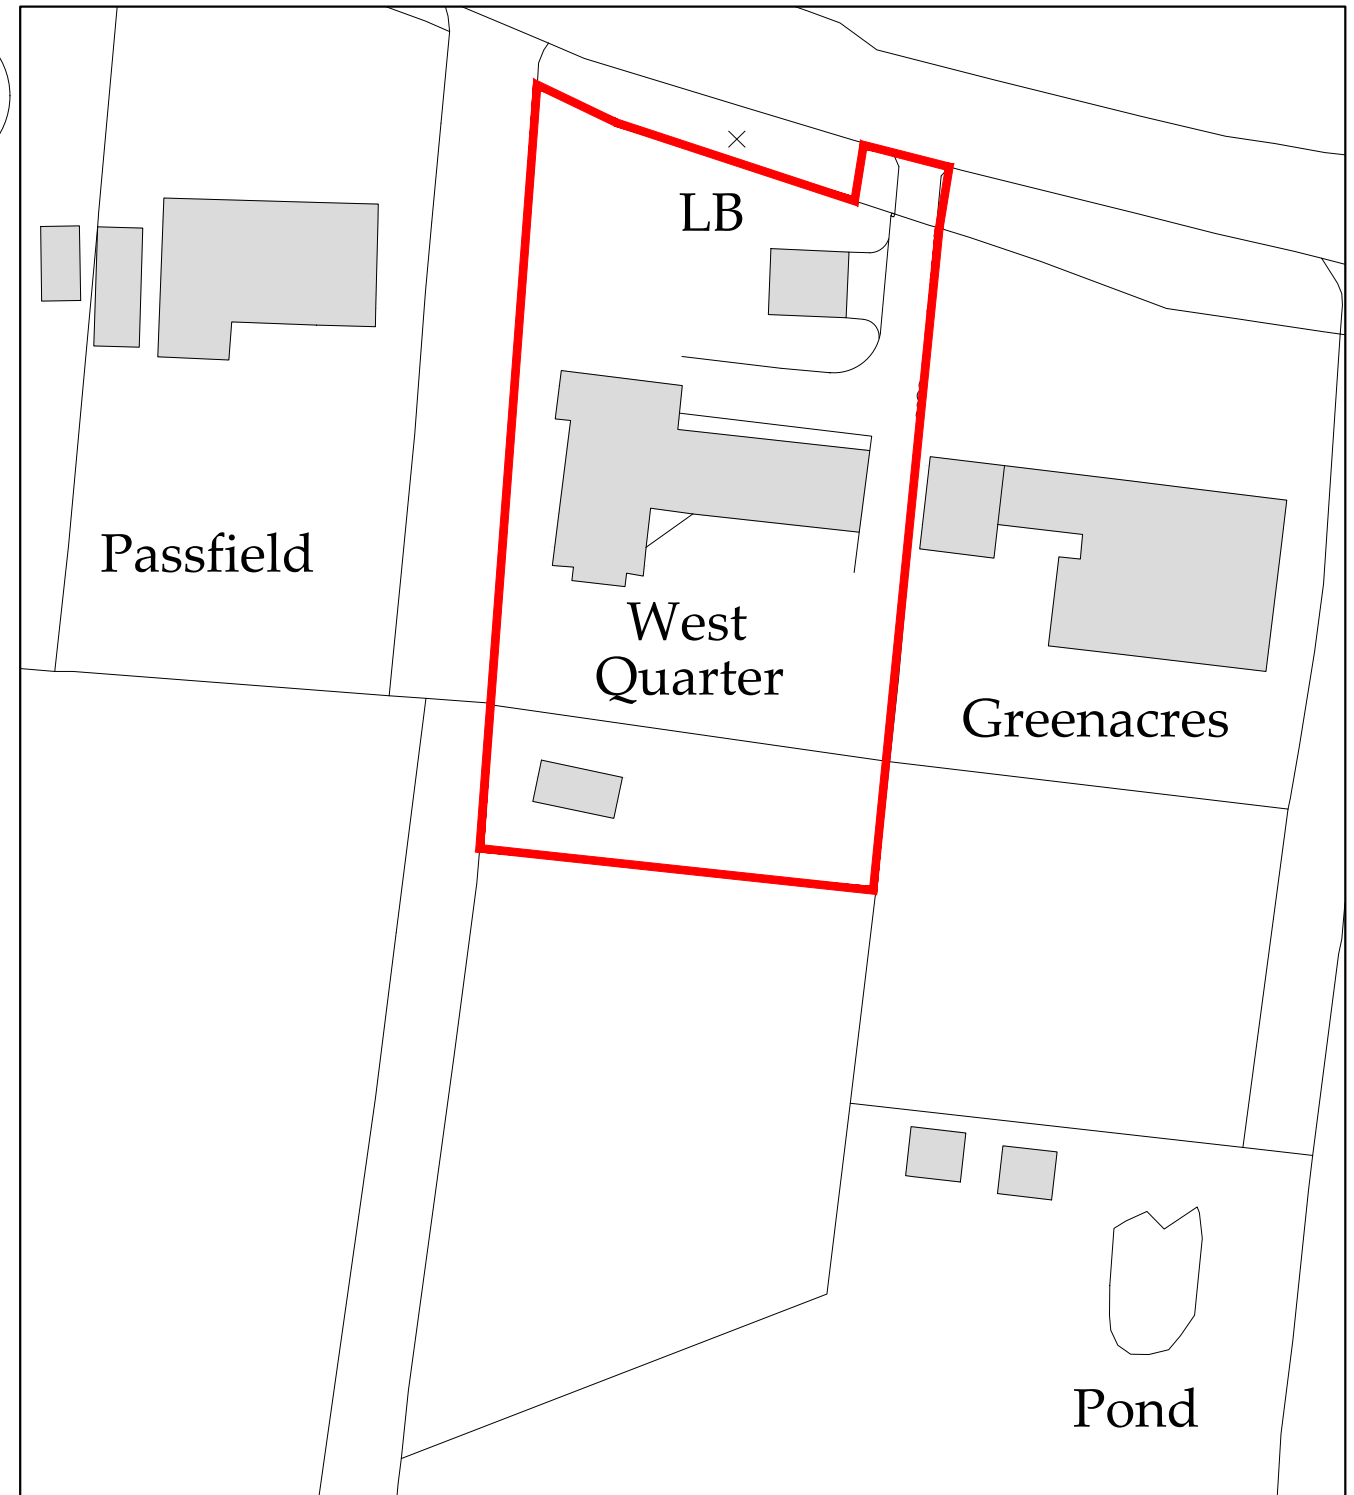


Site Plan

Scale 1:2500

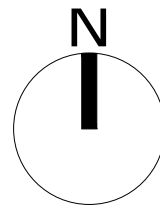

Block Plan

Scale 1:500

Ordnance Survey Licence No. 100002562

BHD Design Ltd
 Airy Hill Manor
 Whitby
 North Yorks
 YO21 1QB
 Tel: 01947604871

E: enquiries@bhddesign.co.uk

●DO NOT SCALE from this drawing. Only figured dimensions are to be taken from this drawing.
 ●The Contractor must verify all dimensions on site before commencing any work or shop drawings.
 The Contractor must report any discrepancies before commencing work. If this drawing exceeds the quantities taken in any way, the Technician is to be informed before work is initiated.
 Work within The Construction (Design and Management) Regulations 2015 is not to start until a Health & Safety Plan has been produced. This drawing is Copyright and must not be reproduced without consent of BHD Design Ltd

REV	DATE	BY	AMENDMENT	CHKD	APVD
D	22/03/24	CE	red line amended		
C	20/03/24	CE	Existing drive shown		
B	01/03/24	CE	Revised for internal alts		
A	19/02/24	CE	Issued for approval		

CLIENT:
 Mr M & Mrs C Candler

PROJECT:
 West Quarter Whitby Road
 RHB YO22 4PE



A3 | DRN: C Eynon | DATE: 19/02/24
 SCALE: As shown | ISSUE: Preliminary

DRAWING TITLE:
 Location Plan
 and
 Block Plan


DRAWING NR:
 D12642-01

REV:
 D


Do not scale from this drawing, only figured dimensions are to be taken from this drawing.
 The contractor must verify all dimensions on site before commencing any work or shop drawings.
 The contractor must report any discrepancies before commencing work. If this drawing exceeds the quantities taken in any way, the technician is to be informed before work is initiated.
 Work within the construction (design and management) regulations 2015 is not to start until a health & safety plan has been produced. This drawing is copyright and must not be reproduced without consent of BHD Design Ltd.
CDM Regulations
 Contractor must not start without 'Pre Construction Information' from Principle Designer. If unsure contact BHD.
 Contractor must agree the 'Principle Contractor' roll with the client prior to commencement of the works.
 Ensure if required under CDM2015 regulations that the project is notified to the HSE.

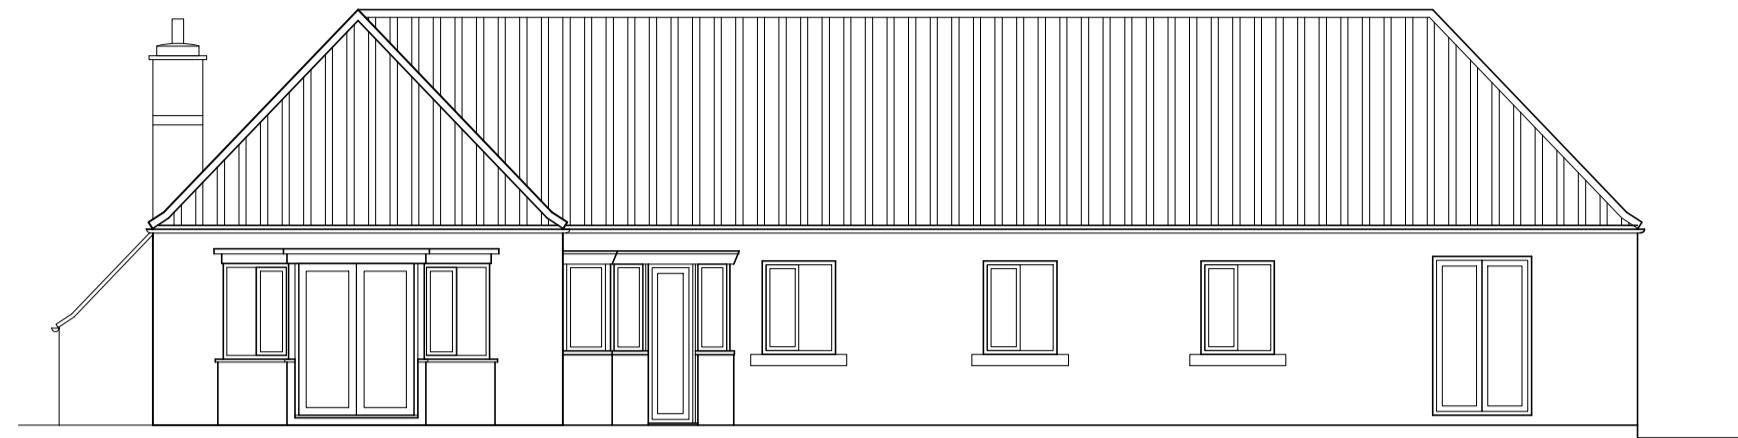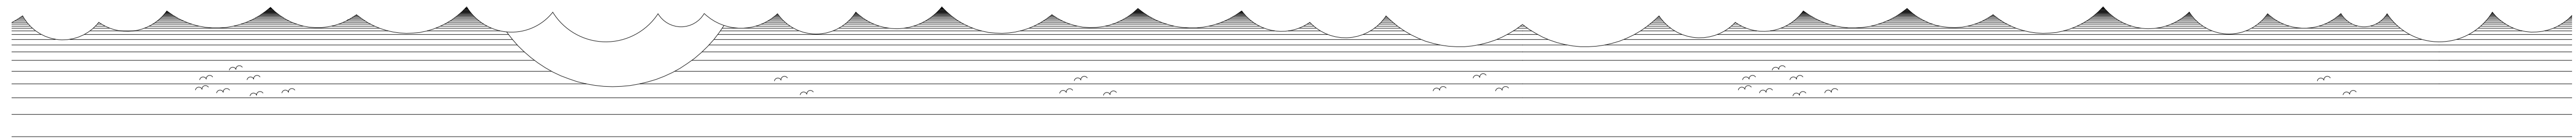

Front Elevation
Scale 1:100

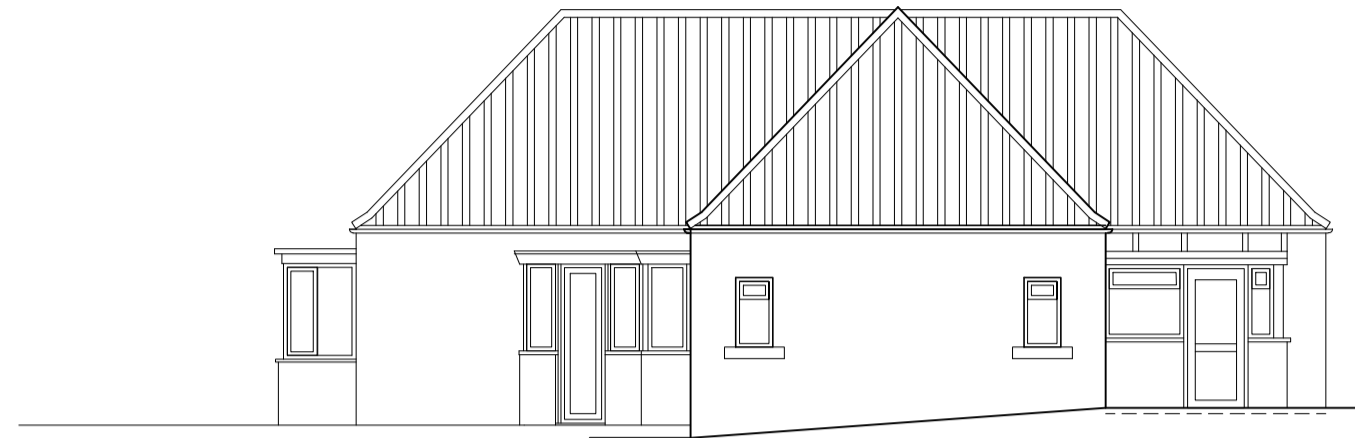


Side Elevation
Scale 1:100

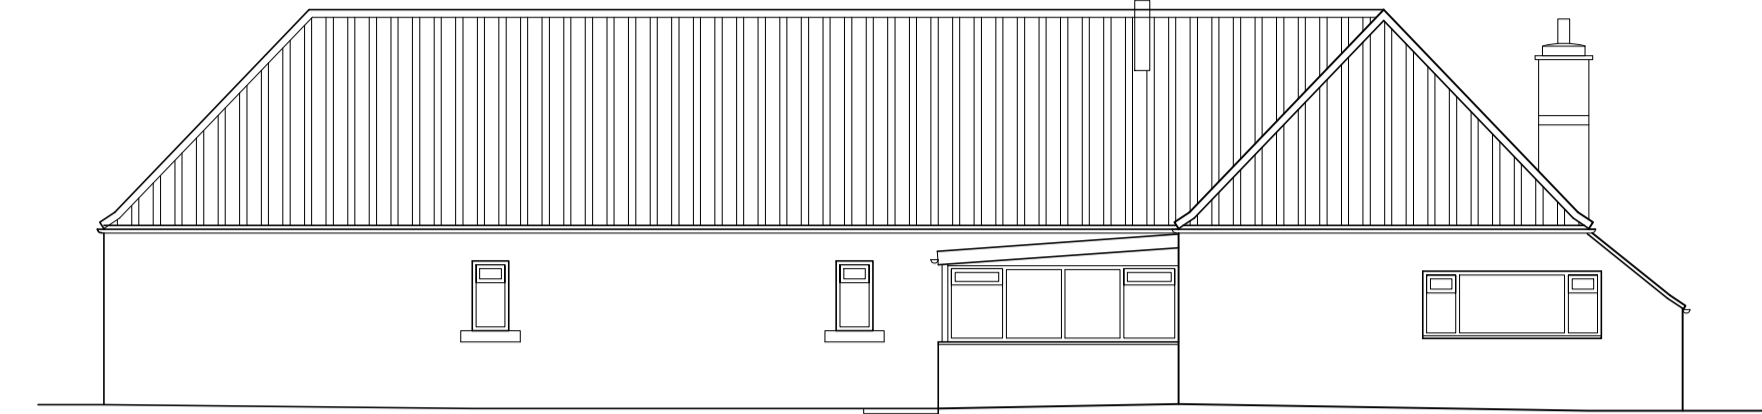


Rear Elevation
Scale 1:100

NYMNP
05/04/2024

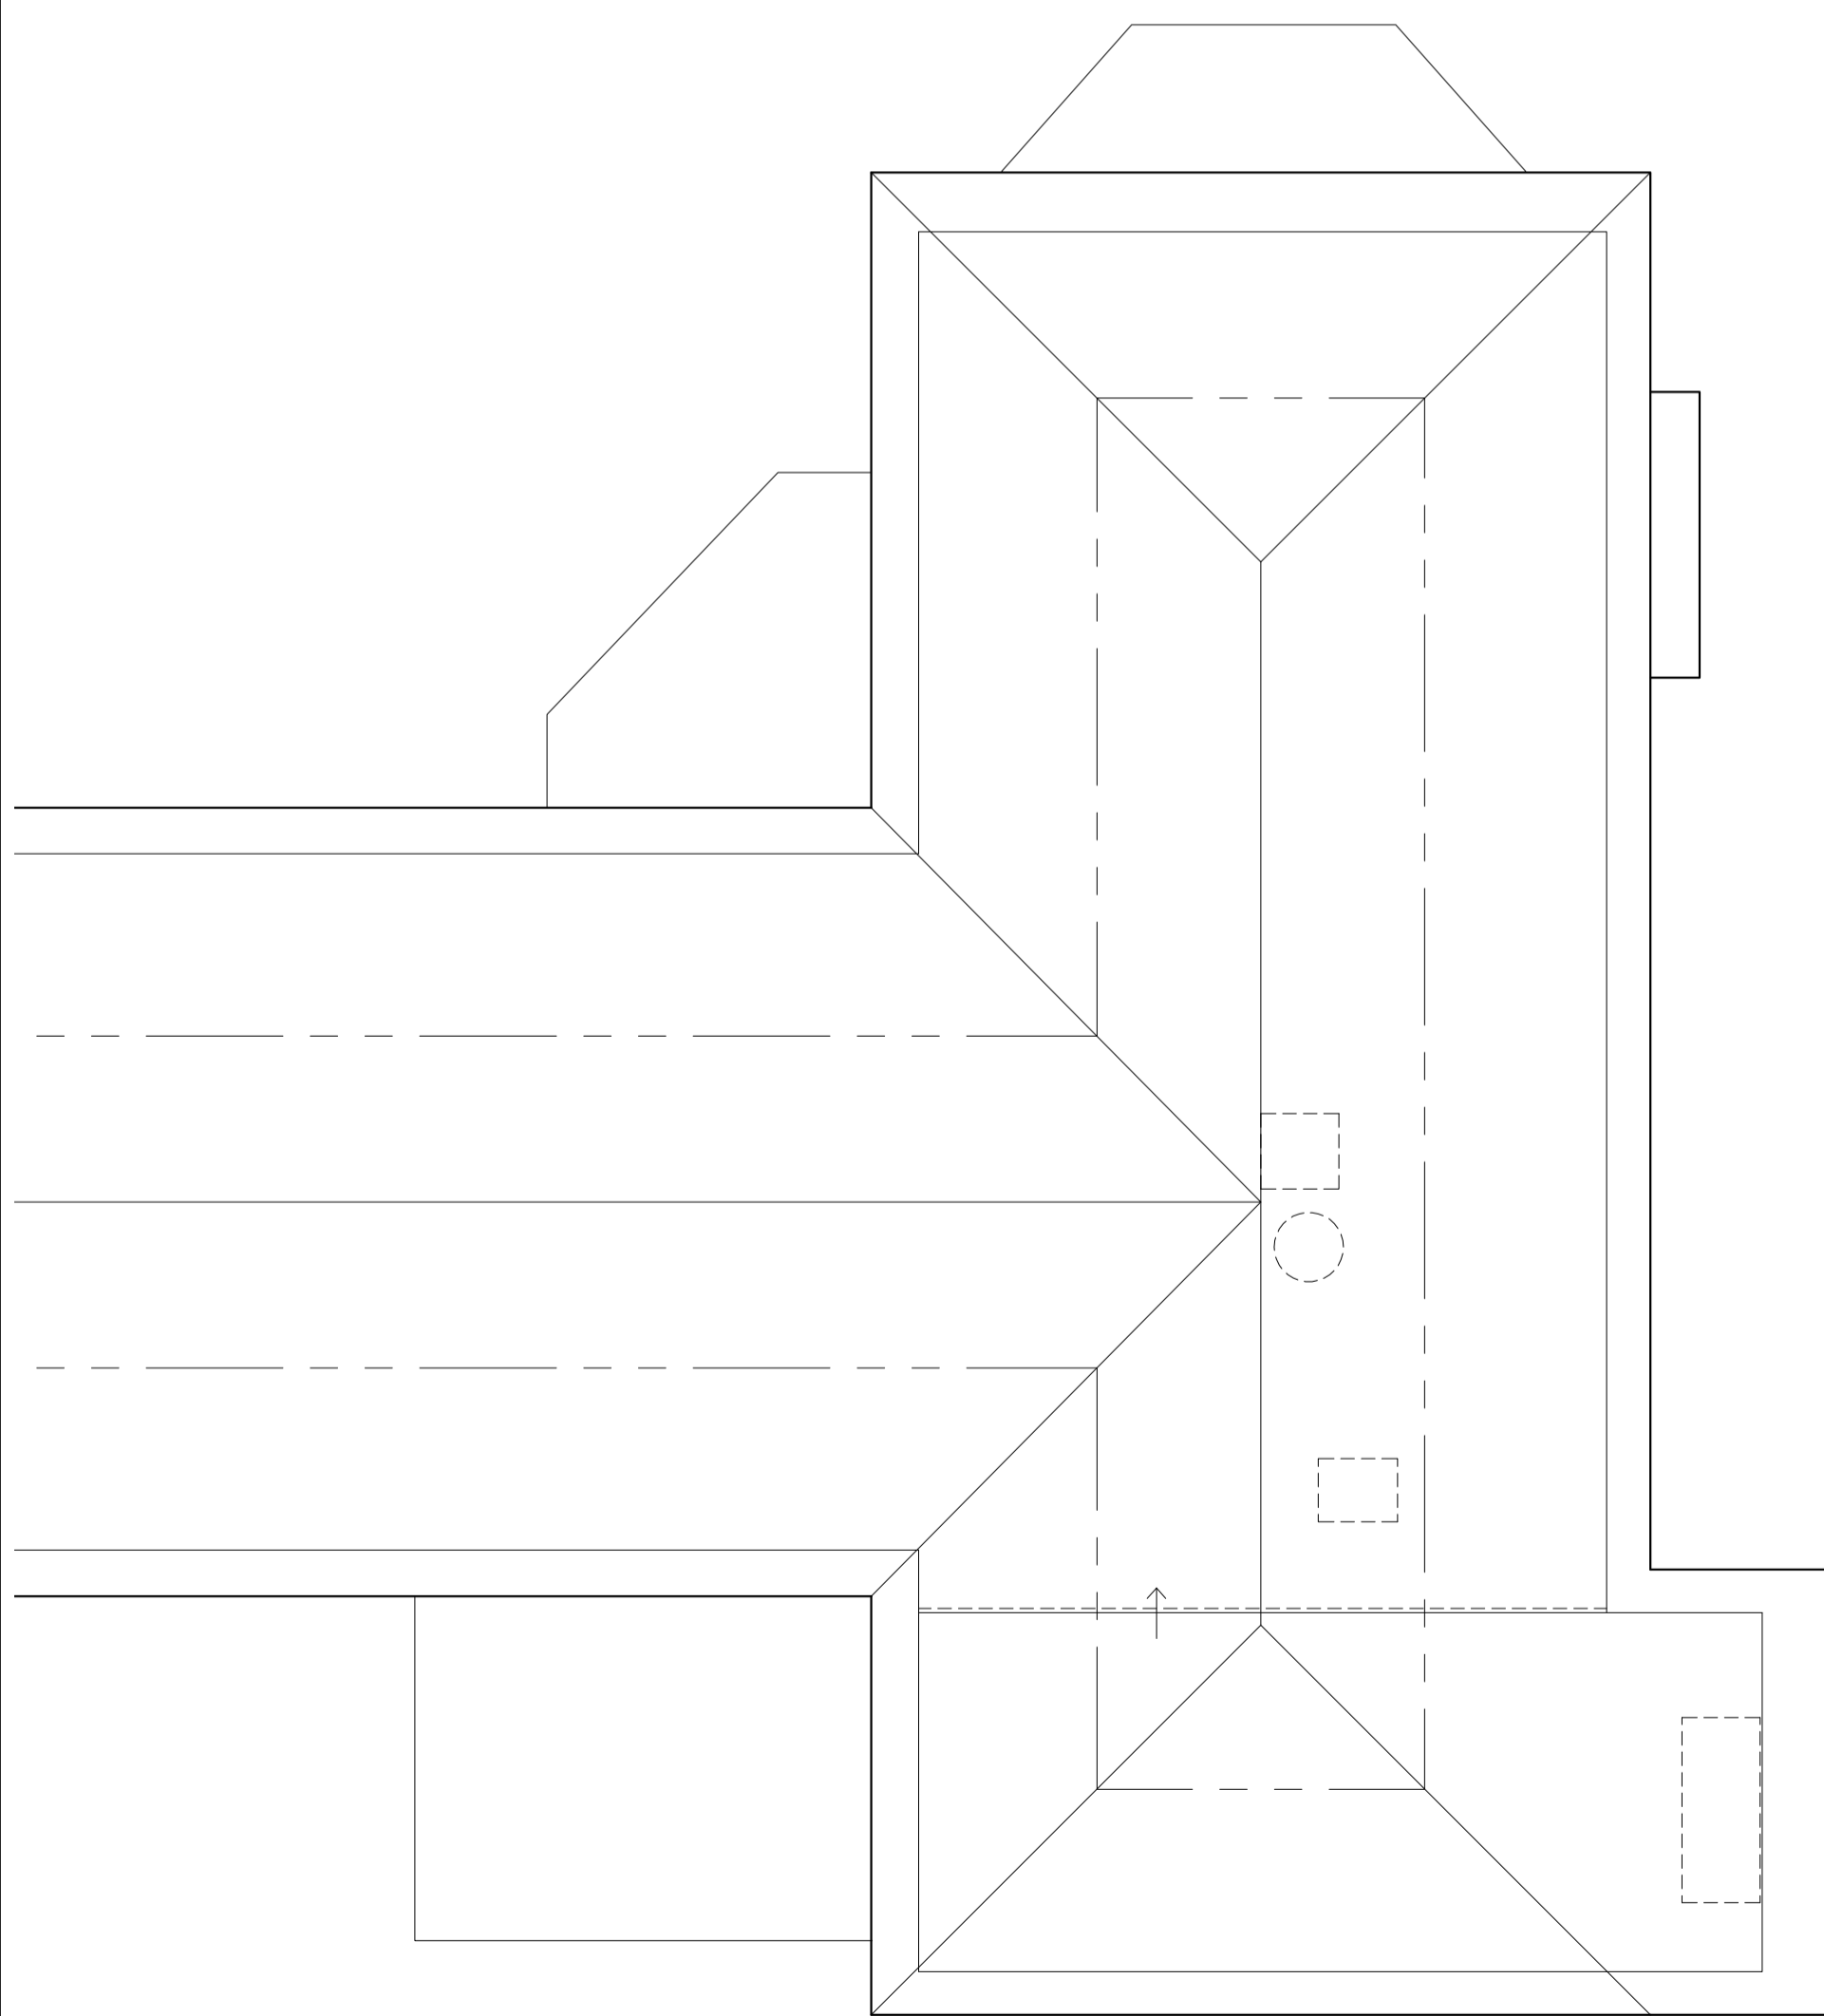

Attic Plan
Scale 1:50

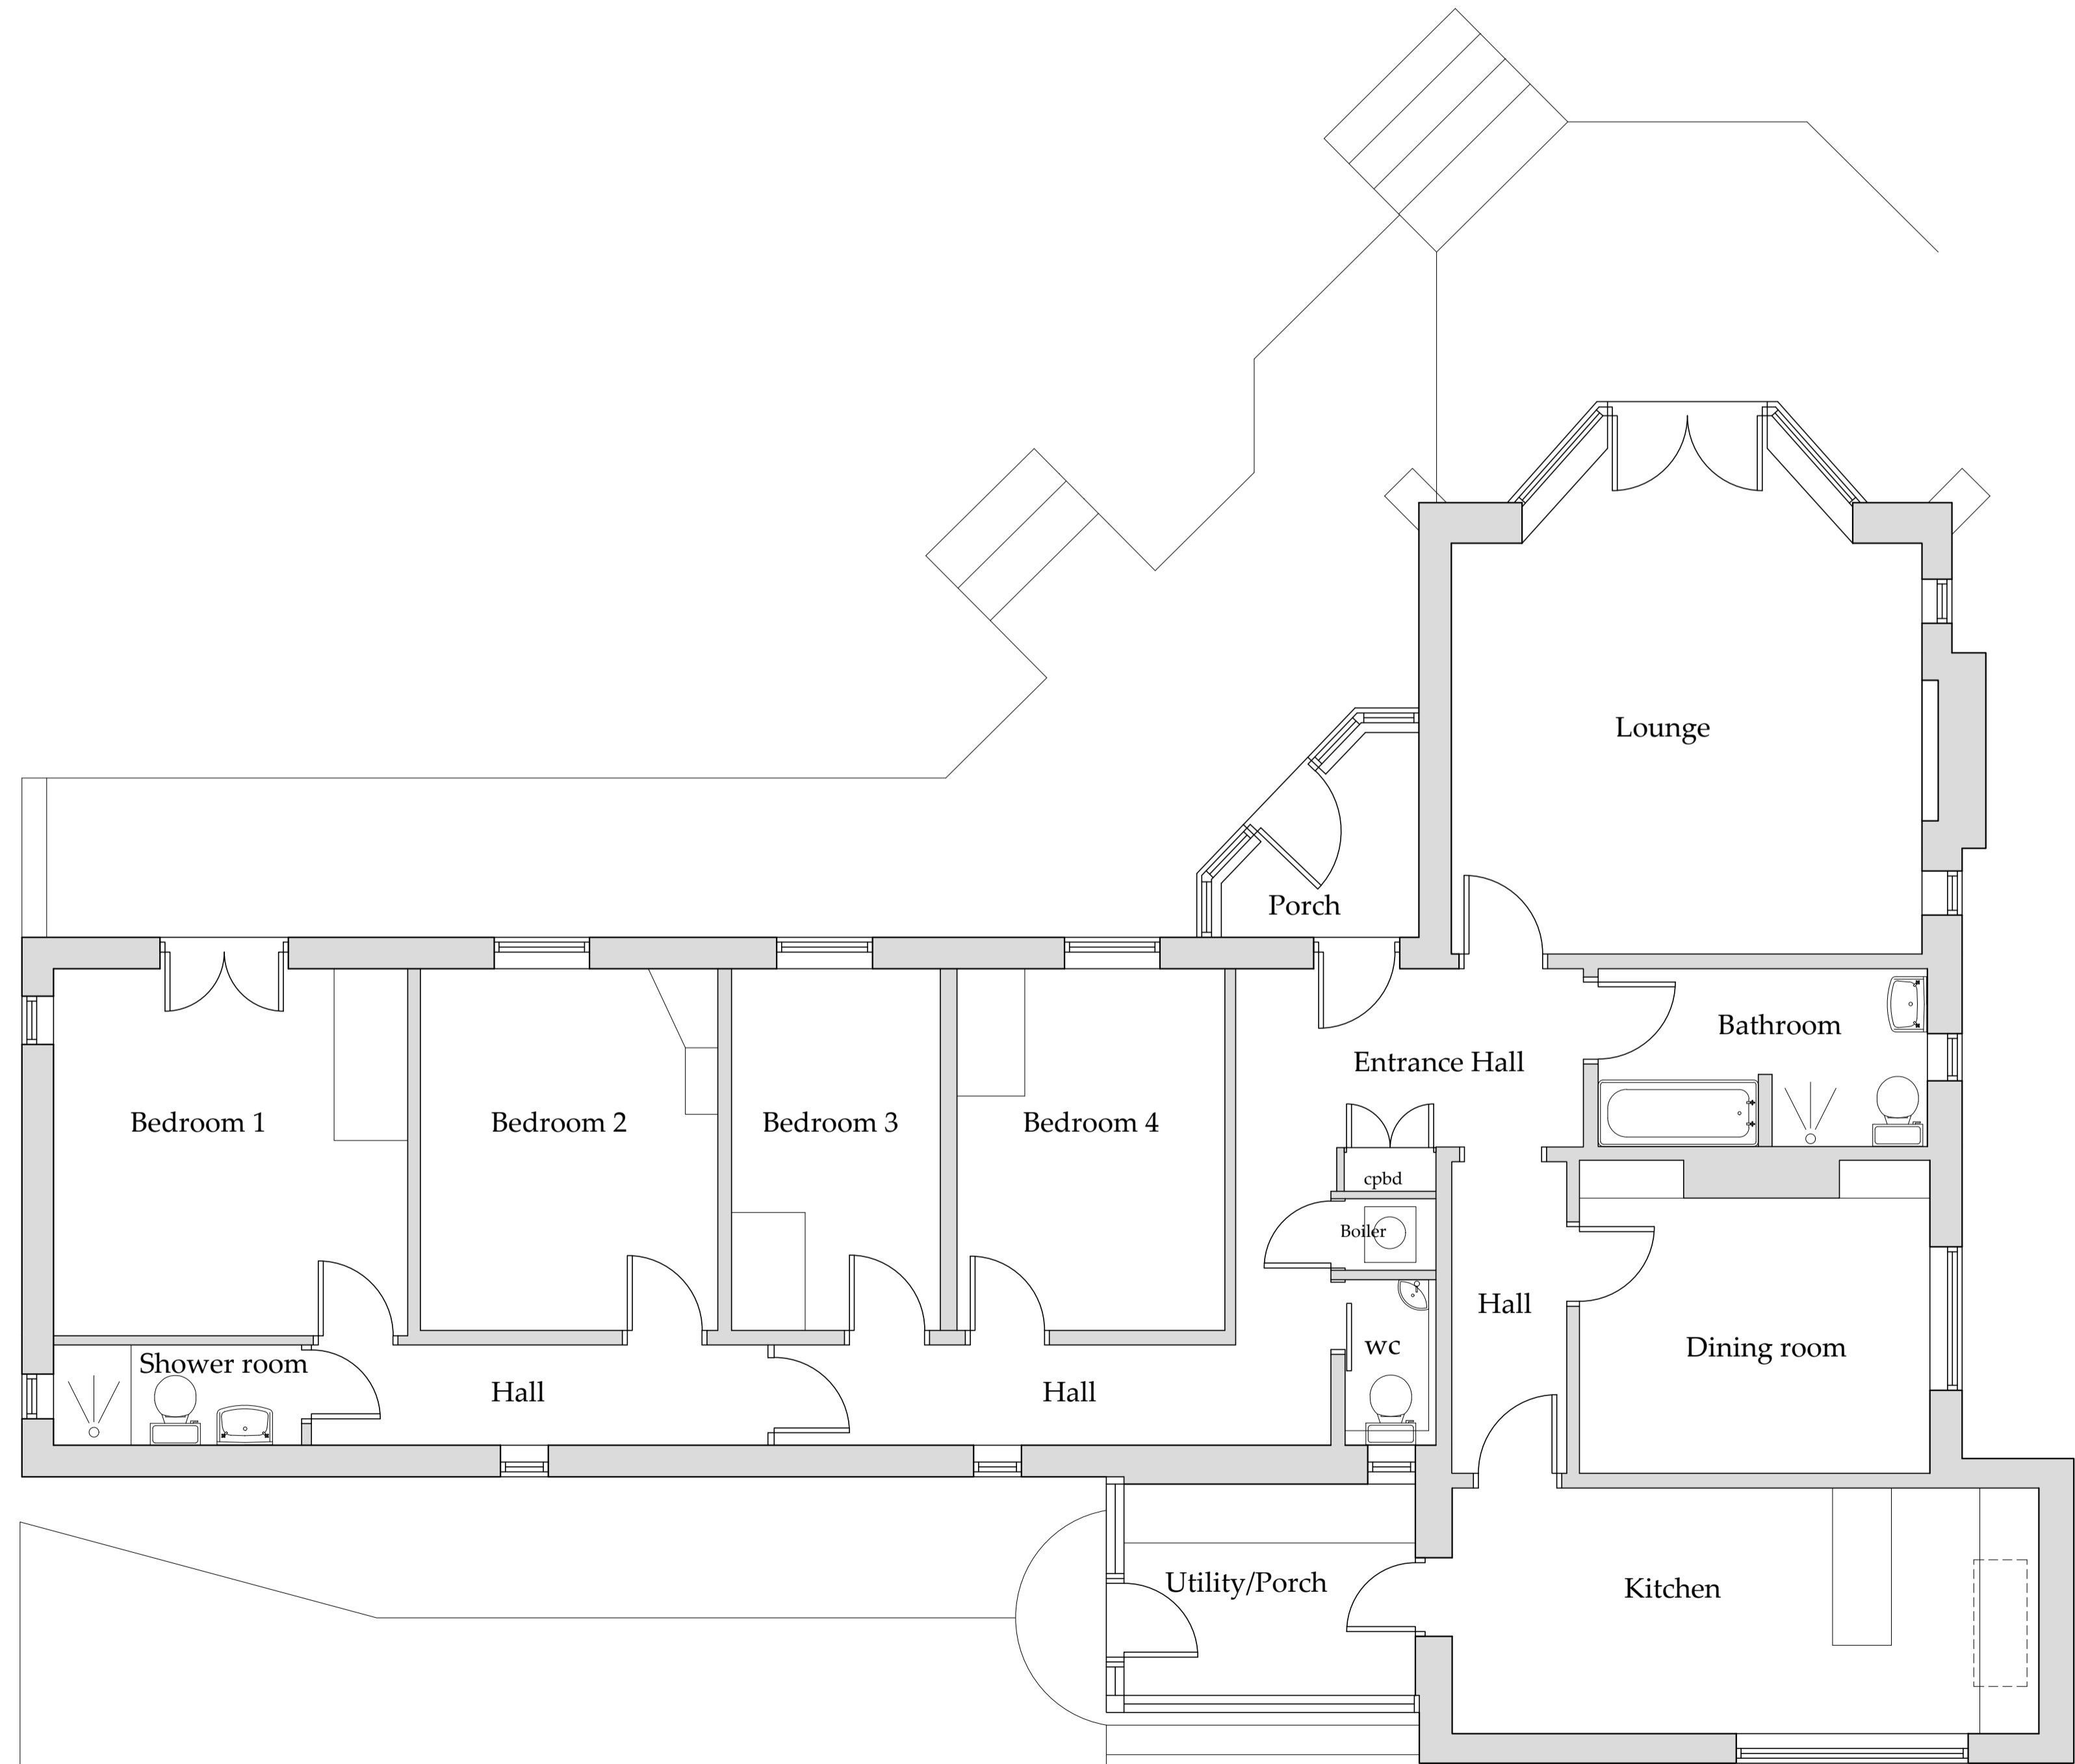

Ground Floor Plan
Scale 1:50

Drawings for planning and client consideration only

A	12/01/24	CE	Issued for approval
---	----------	----	---------------------

REV DATE BY AMENDMENT

BHD Design Ltd
 Airy Hill Manor
 Whitby
 North Yorks
 YO21 1QB
 Tel: 01947604871
 E: enquiries@bhddesign.co.uk

CLIENT: Mr M Mrs C Candler

PROJECT: West Quarter Whitby Road
RHB YO22 4PE

Drawing: Existing Plans and Elevations

DRAWING STATUS: Preliminary

DRAWN: C Eynon	CHECKED: N I Duffield
-------------------	--------------------------

SCALE @ SIZE: As shown @ A1	DATE: 12/01/24
--------------------------------	-------------------

DRAWING No: D12642-02	REV: A
--------------------------	-----------


Do not scale from this drawing, only figured dimensions are to be taken from this drawing.
 The contractor must verify all dimensions on site before commencing any work or shop drawings.
 The contractor must report any discrepancies before commencing work. If this drawing exceeds the quantities taken in any way, the technician is to be informed before work is initiated.
 Work within the construction (design and management) regulations 2015 is not to start until a health & safety plan has been produced. This drawing is copyright and must not be reproduced without consent of BHD Design Ltd.
CDM Regulations
 Contractor must not start without 'Pre Construction Information' from Principle Designer. If unsure contact BHD.
 Contractor must agree the 'Principle Contractor' roll with the client prior to commencement of the works.
 Ensure if required under CDM2015 regulations that the project is notified to the HSE.

New Feature bay with timber frame and uPVC or aluminum doors and windows

Proposed finish to existing walls with composite plank and brick plinth walls.

Proposed extension and entrance with composite plank and brick plinth walls and roof to match existing.

New Feature truss with composite plank walls and brick plinth.

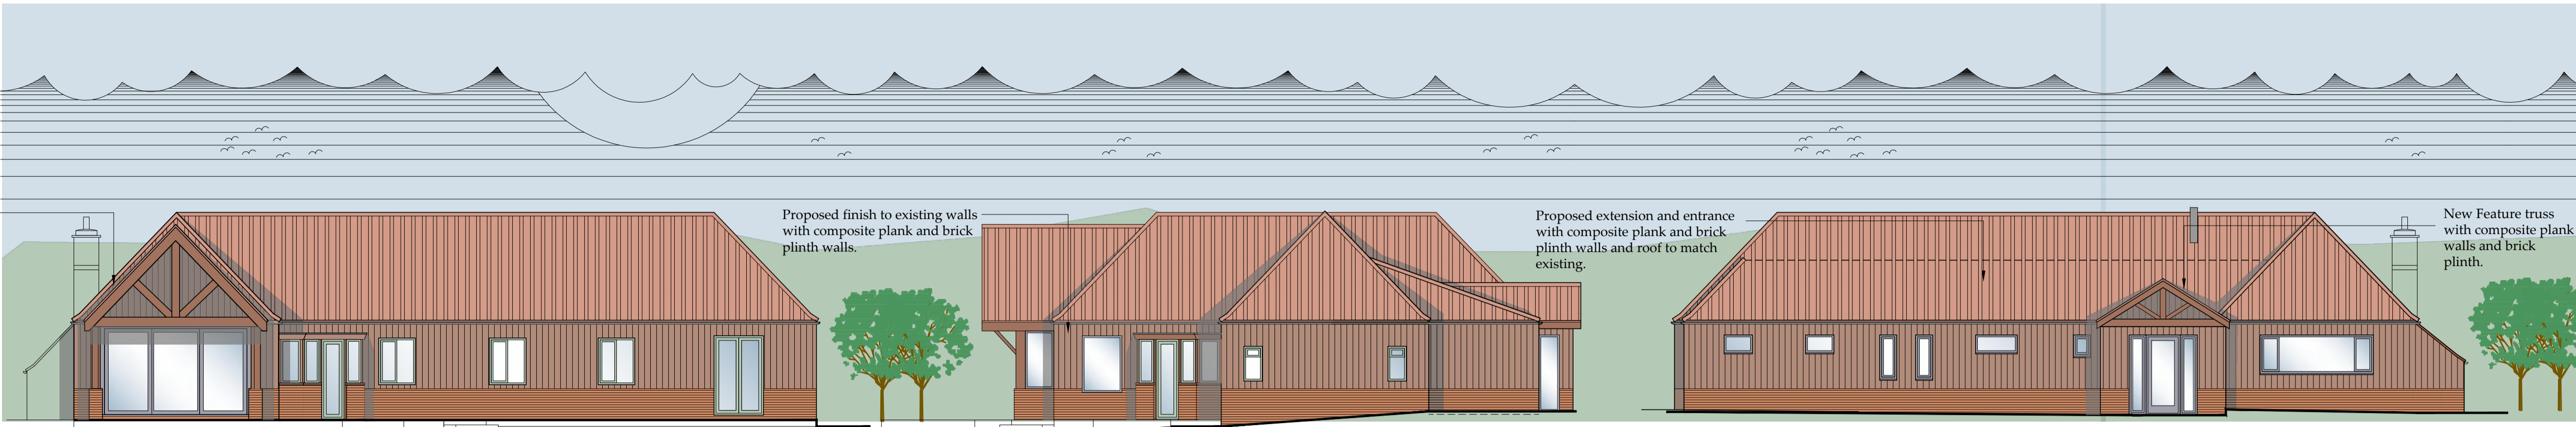


Front Elevation
Scale 1:100

Side Elevation
Scale 1:100

Rear Elevation
Scale 1:100

NYMNPA
05/04/2024

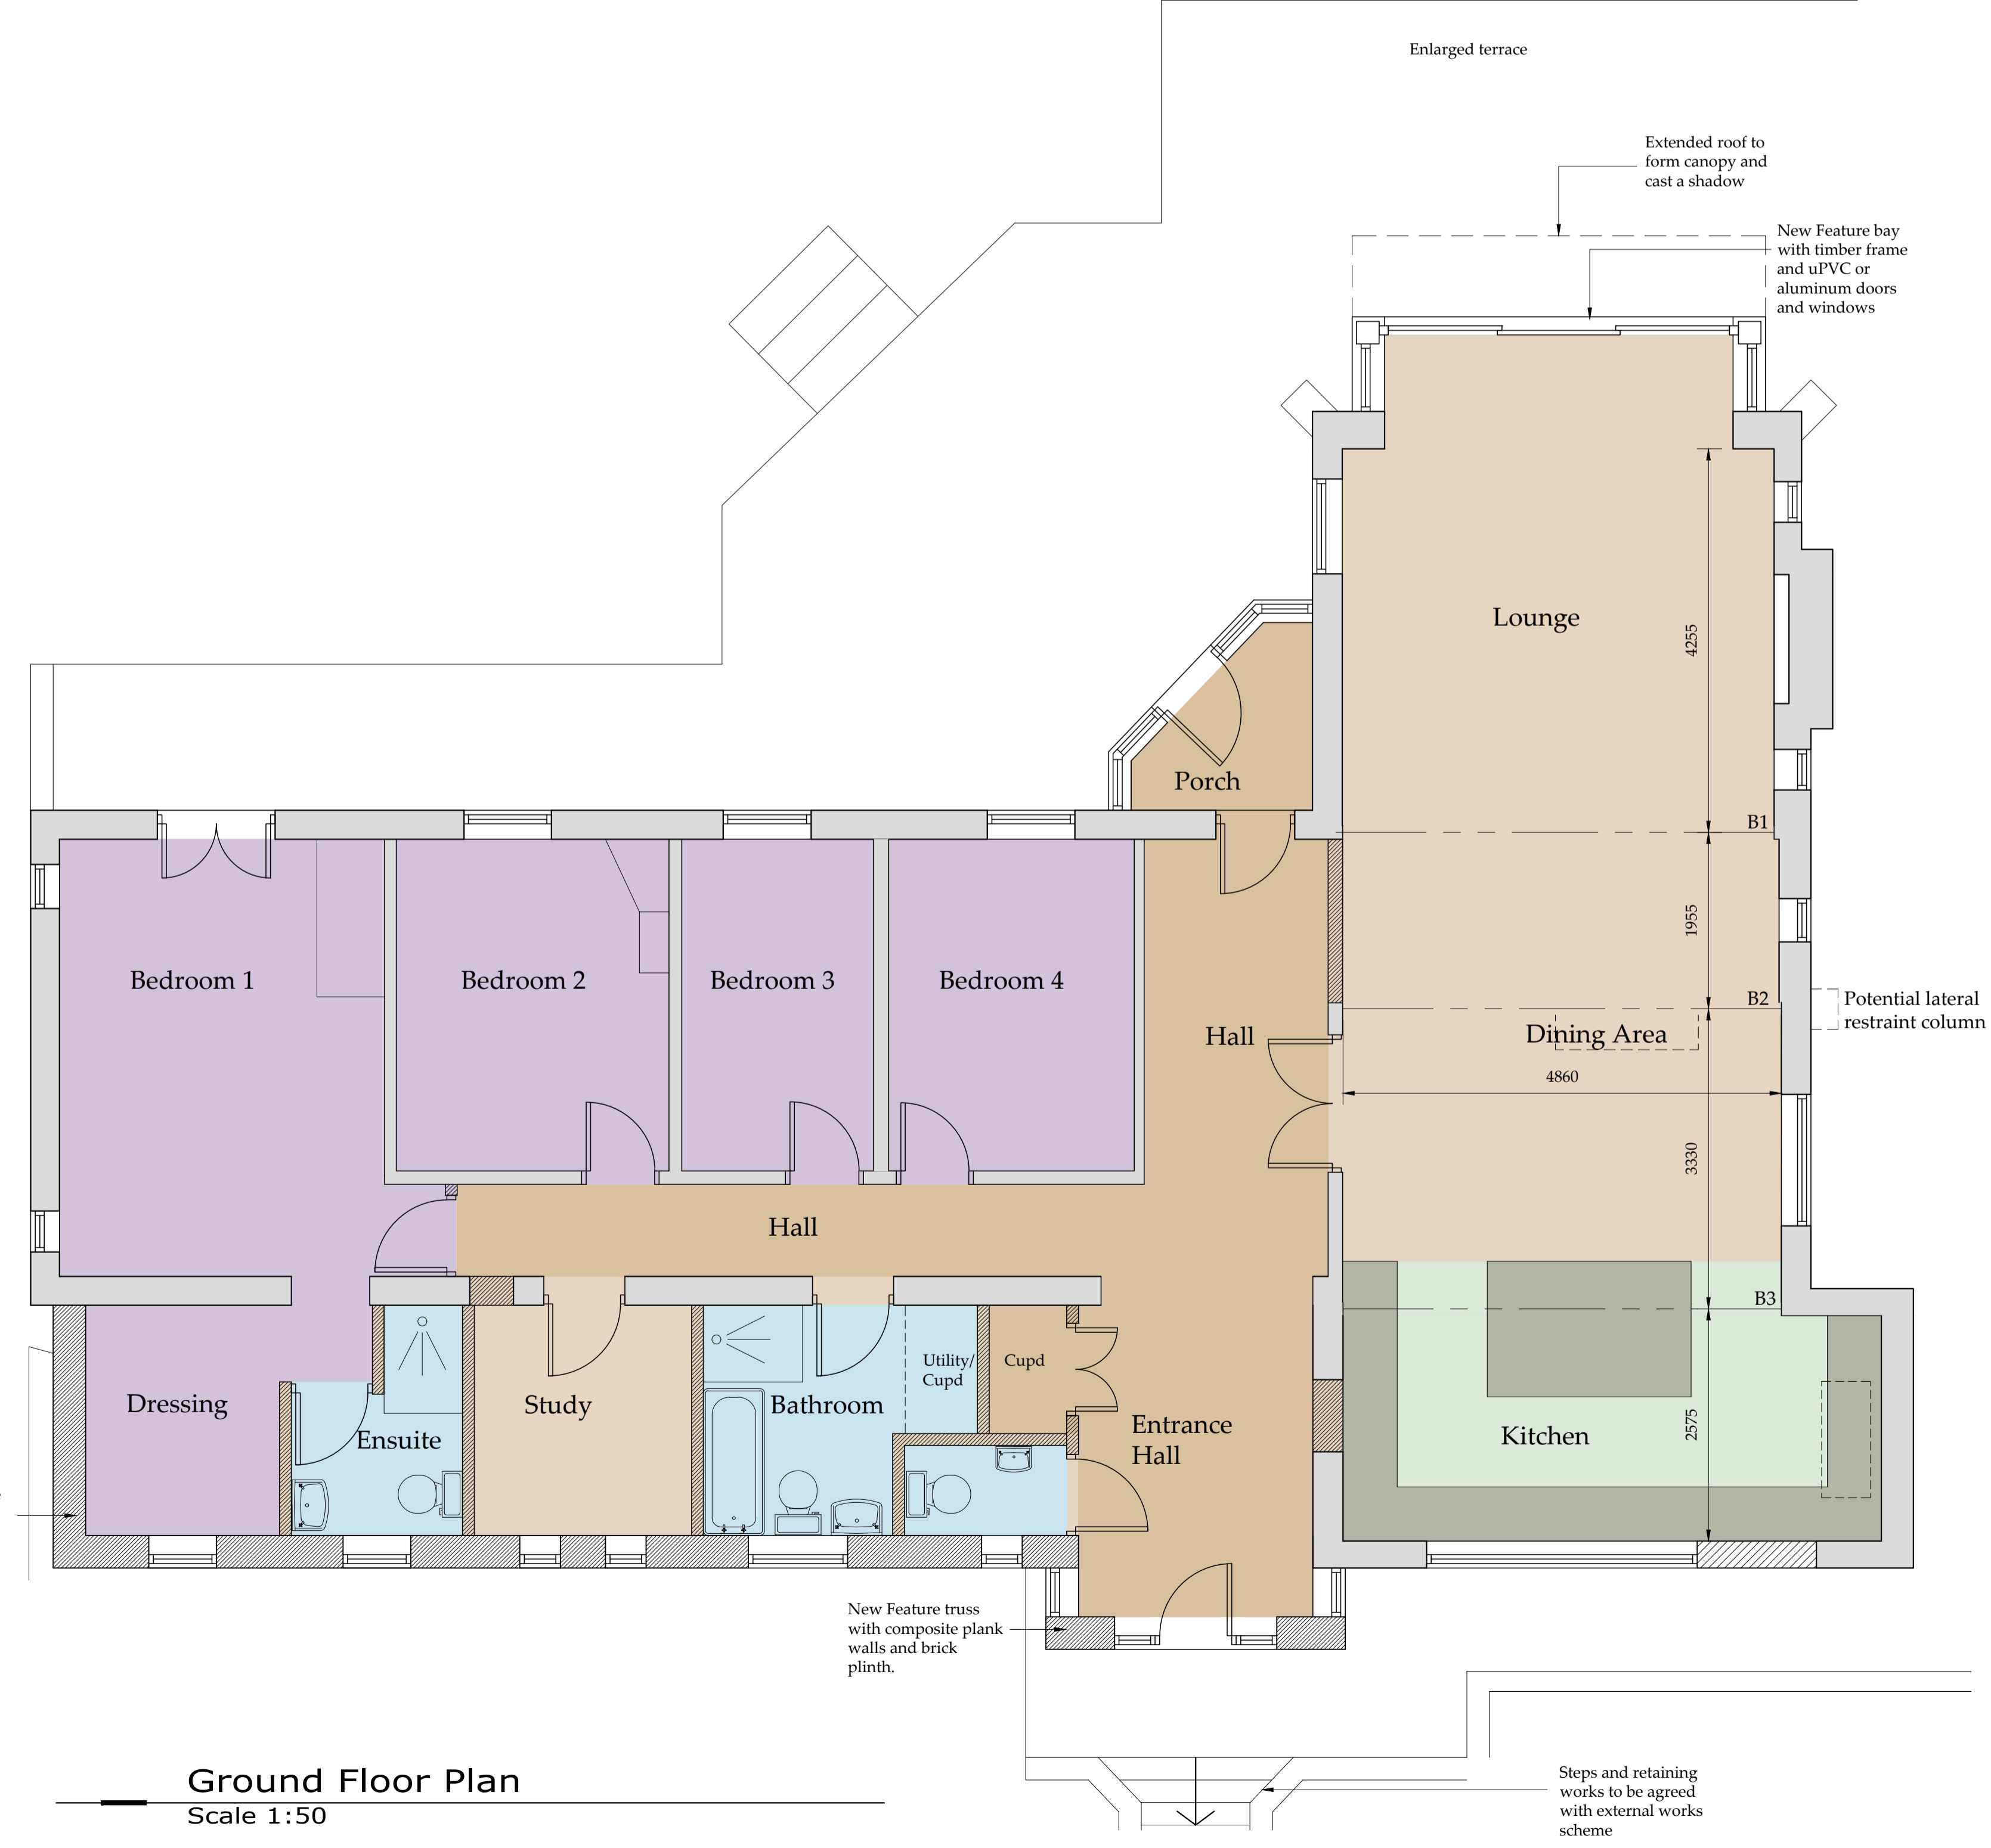

Ground Floor Plan
Scale 1:50

Drawings for planning and client consideration only

C	22/03/24	CE	Minor amends
B	20/03/24	CE	Additional detail
A	23/02/24	CE	Issued for approval

REV DATE BY AMENDMENT

BHD Design Ltd
 Airy Hill Manor
 Whitby
 North Yorks
 YO21 1QB
 Tel: 01947604871
 E: enquiries@bhddesign.co.uk

CLIENT: Mr M Mrs C Candler




PROJECT: West Quarter Whitby Road
RHB YO22 4PE

DRAWING STATUS: Preliminary
Planning Scheme
Proposed Plans and
Elevations

DRAWN:	C Eynon	CHECKED:	N I Duffield
--------	---------	----------	--------------

SCALE @ SIZE:	As shown @ A1	DATE:	12/01/24
---------------	---------------	-------	----------


DRAWING No:	D12642-07	REV:	C
-------------	-----------	------	---

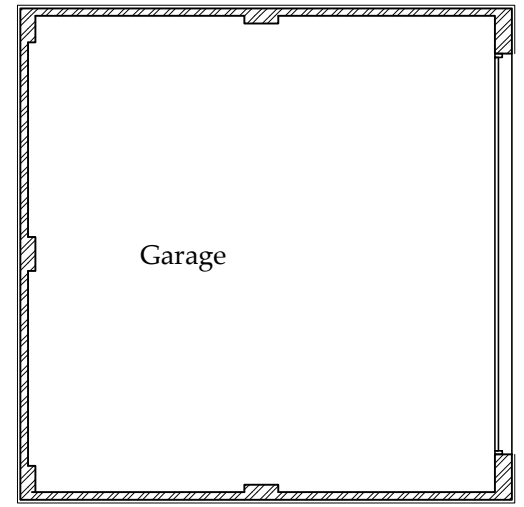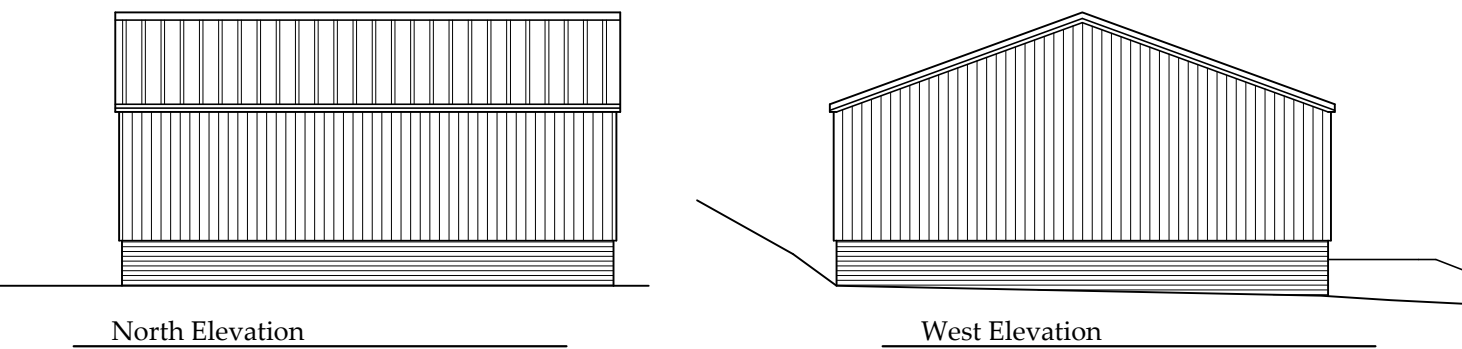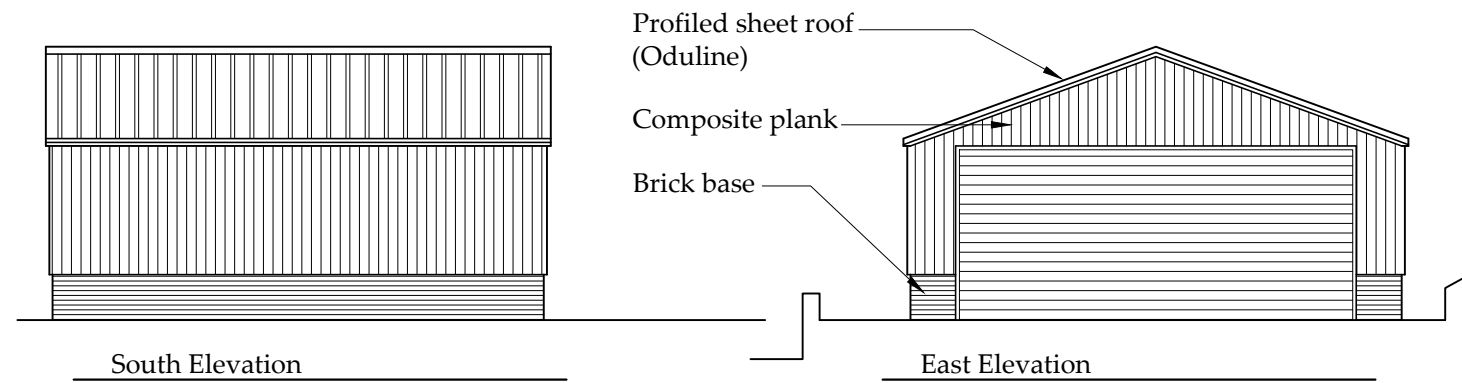

NYMNP
 05/04/2024

Garage Plan and Elevations

Scale 1:100

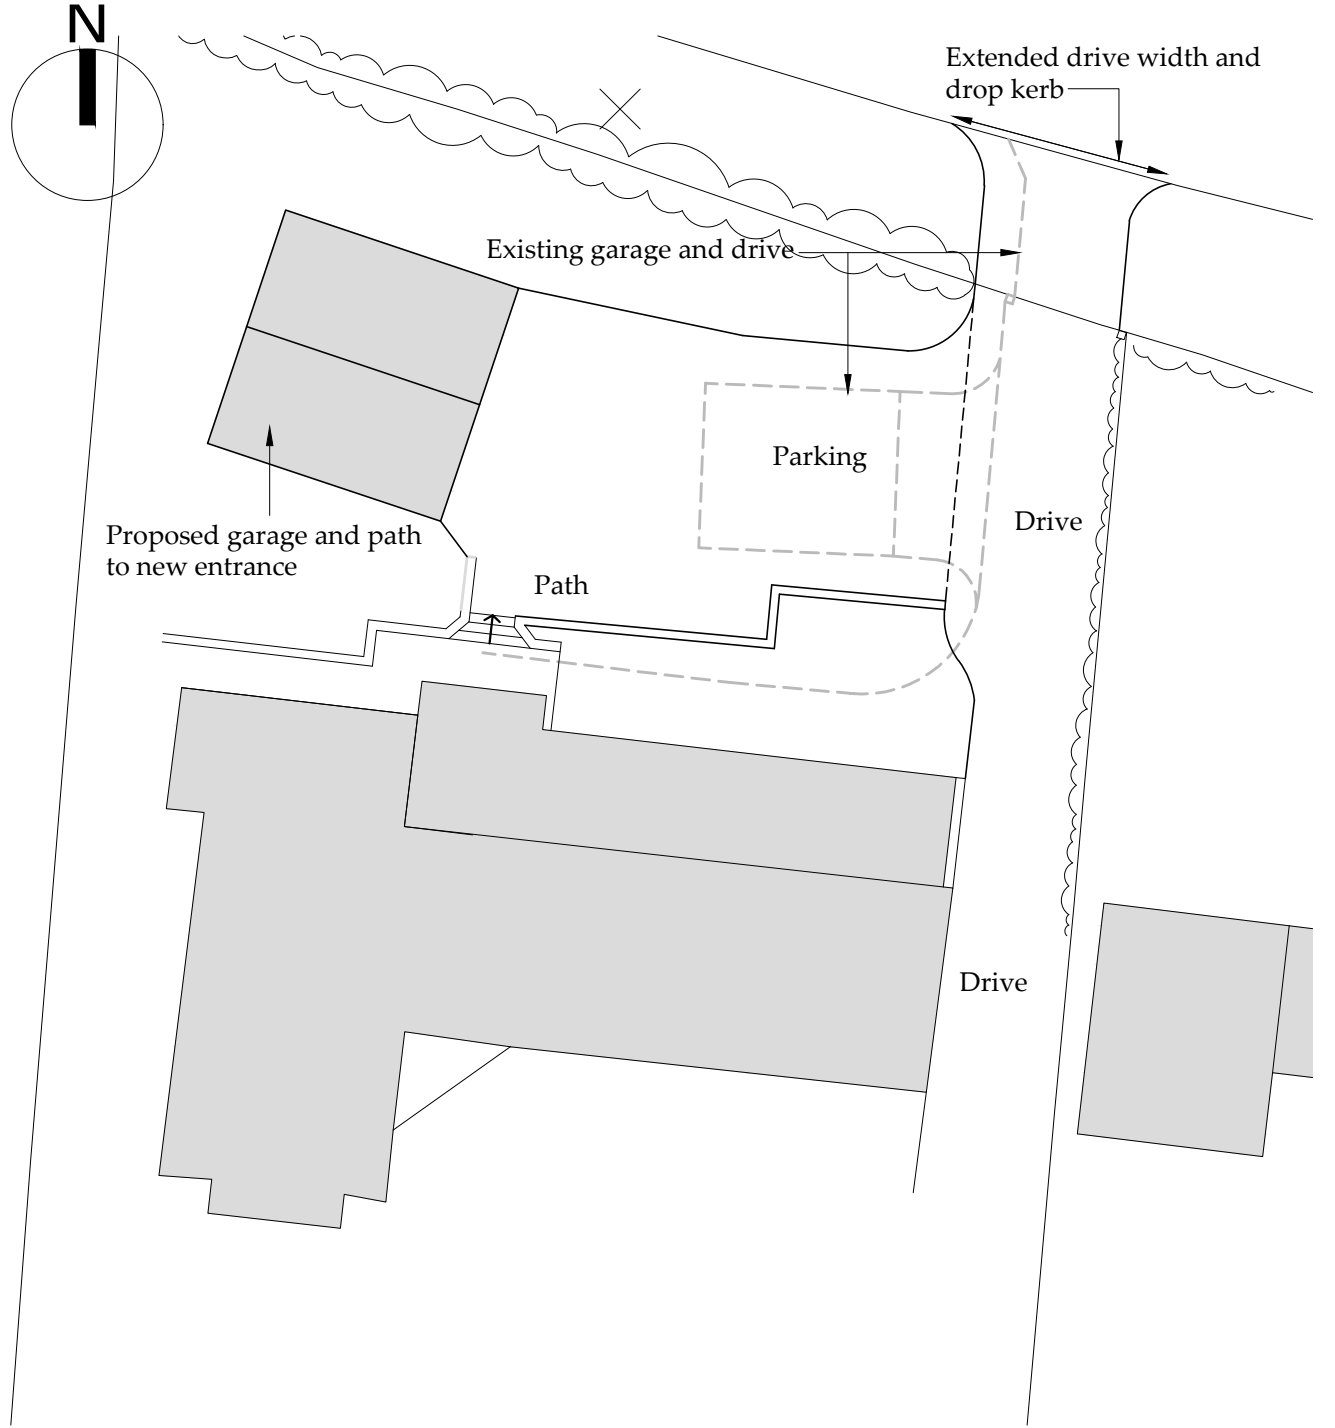

Block Plan

Scale 1:200

Ordnance Survey Licence No. 100002562

BHD Design Ltd
 Airy Hill Manor
 Whitby
 North Yorks
 YO21 1QB
 Tel: 01947604871
 E: enquiries@bhddesign.co.uk

●DO NOT SCALE from this drawing. Only figured dimensions are to be taken from this drawing.
 ●The Contractor must verify all dimensions on site before commencing any work or shop drawings.
 The Contractor must report any discrepancies before commencing work. If this drawing exceeds the quantities taken in any way, the Technician is to be informed before work is initiated.
 Work within The Construction (Design and Management) Regulations 2015 is not to start until a Health & Safety Plan has been produced. This drawing is Copyright and must not be reproduced without consent of BHD Design Ltd

REV	DATE	BY	AMENDMENT	CHKD	APVD
B	22/03/24	CE	Garage relocated		
A	20/03/24	CE	Issued for approval		

CLIENT: Mr M & Mrs C Candler			
PROJECT: West Quarter Whitby Road RHB YO22 4PE			
A3	DRN: C Eynon	DATE: 19/02/24	
SCALE: As shown	ISSUE: Preliminary		

DRAWING TITLE: Proposed Block Plan and Garage elevations and plan	
DRAWING NR: D12642-08	REV: B