


**SITE LOCATION PLAN**  
**AREA 2 HA**  
**SCALE 1:1250 on A4**  
**CENTRE COORDINATES: 483935, 501277**

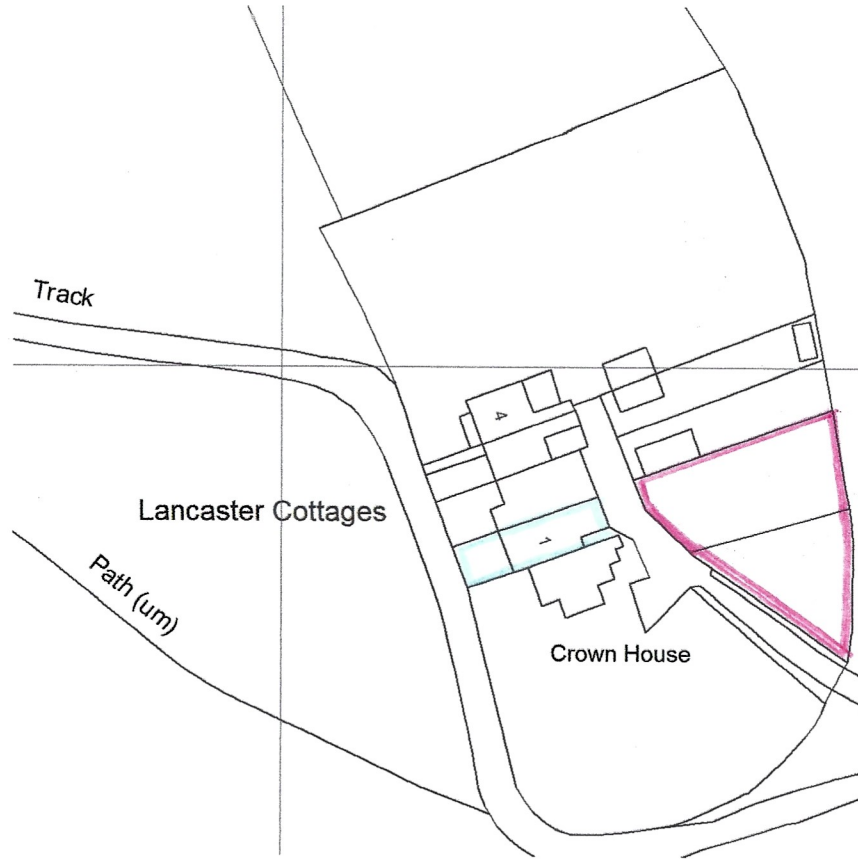


Supplied by Streetwise Maps Ltd  
[www.streetwise.net](http://www.streetwise.net)  
Licence No: 100047474  
14/03/2024 20:30



NYMNPA

05/04/2024

BLOCK/SITE PLAN  
AREA 90m x 90m  
SCALE 1:500 on A4  
CENTRE COORDINATES: 483943, 501280

NYMNPA  
05/04/2024

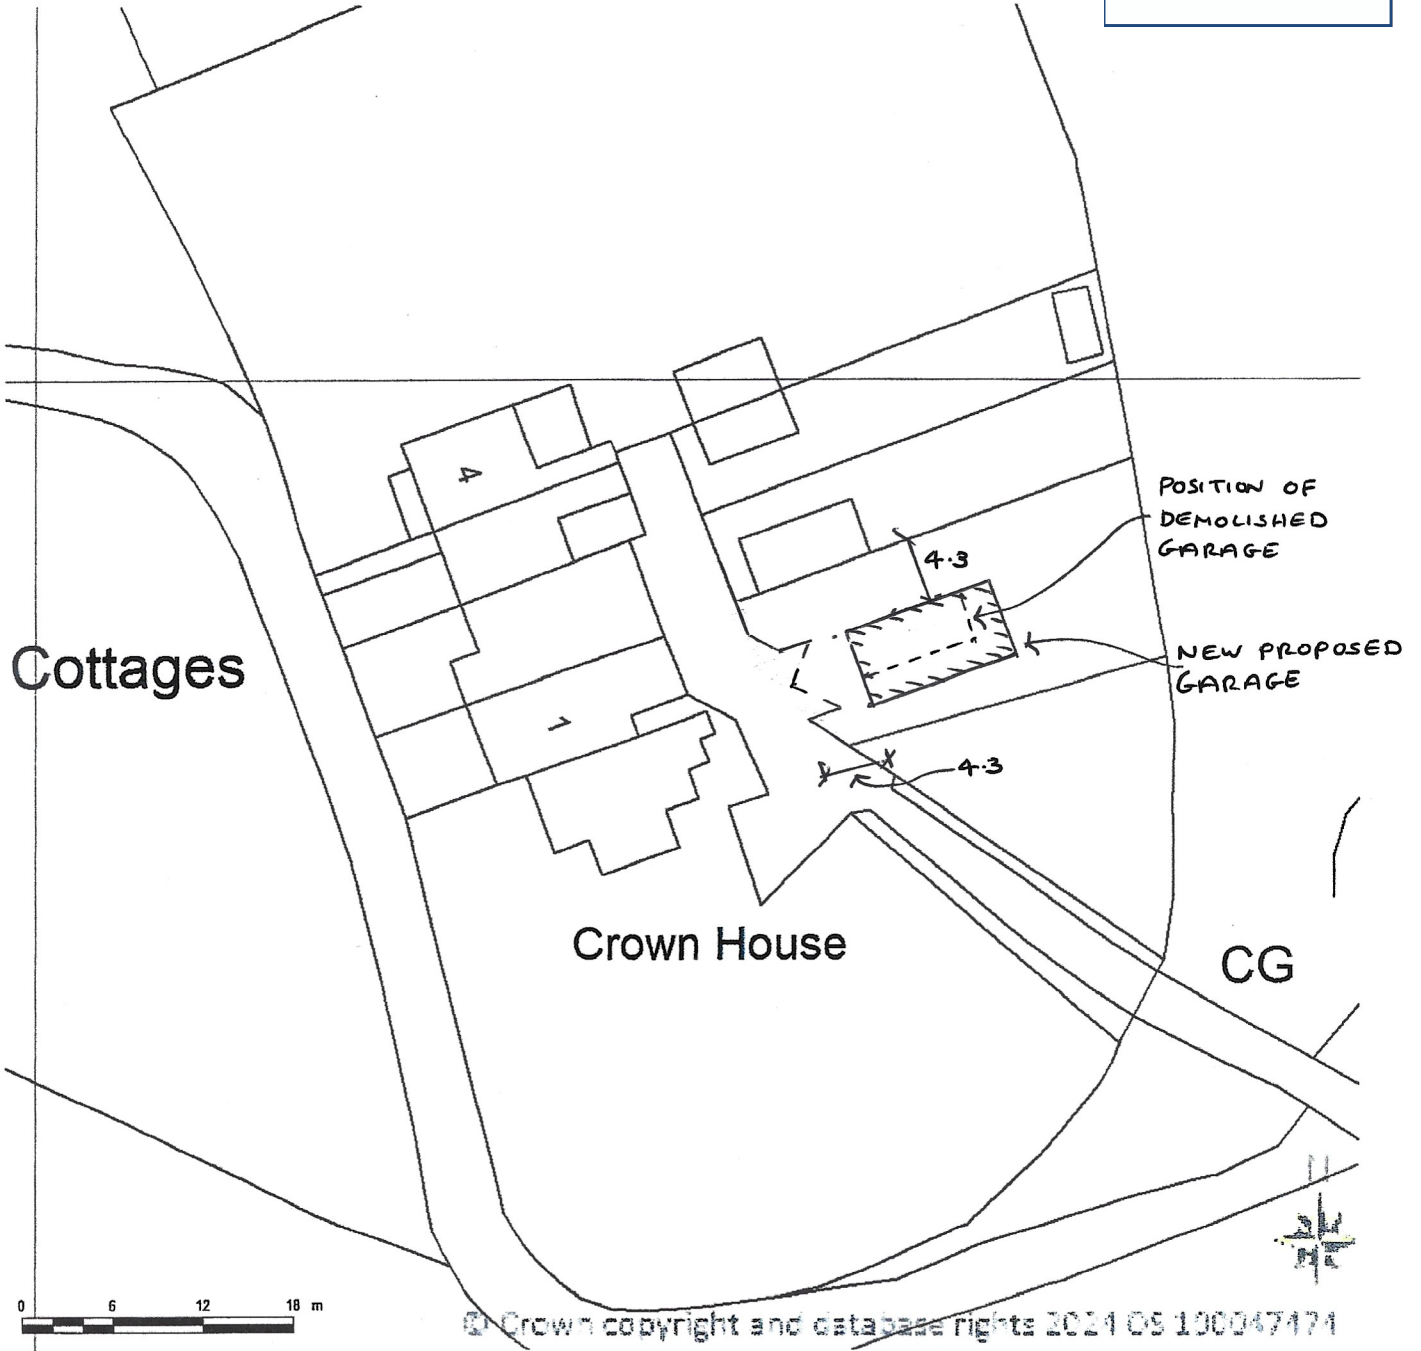

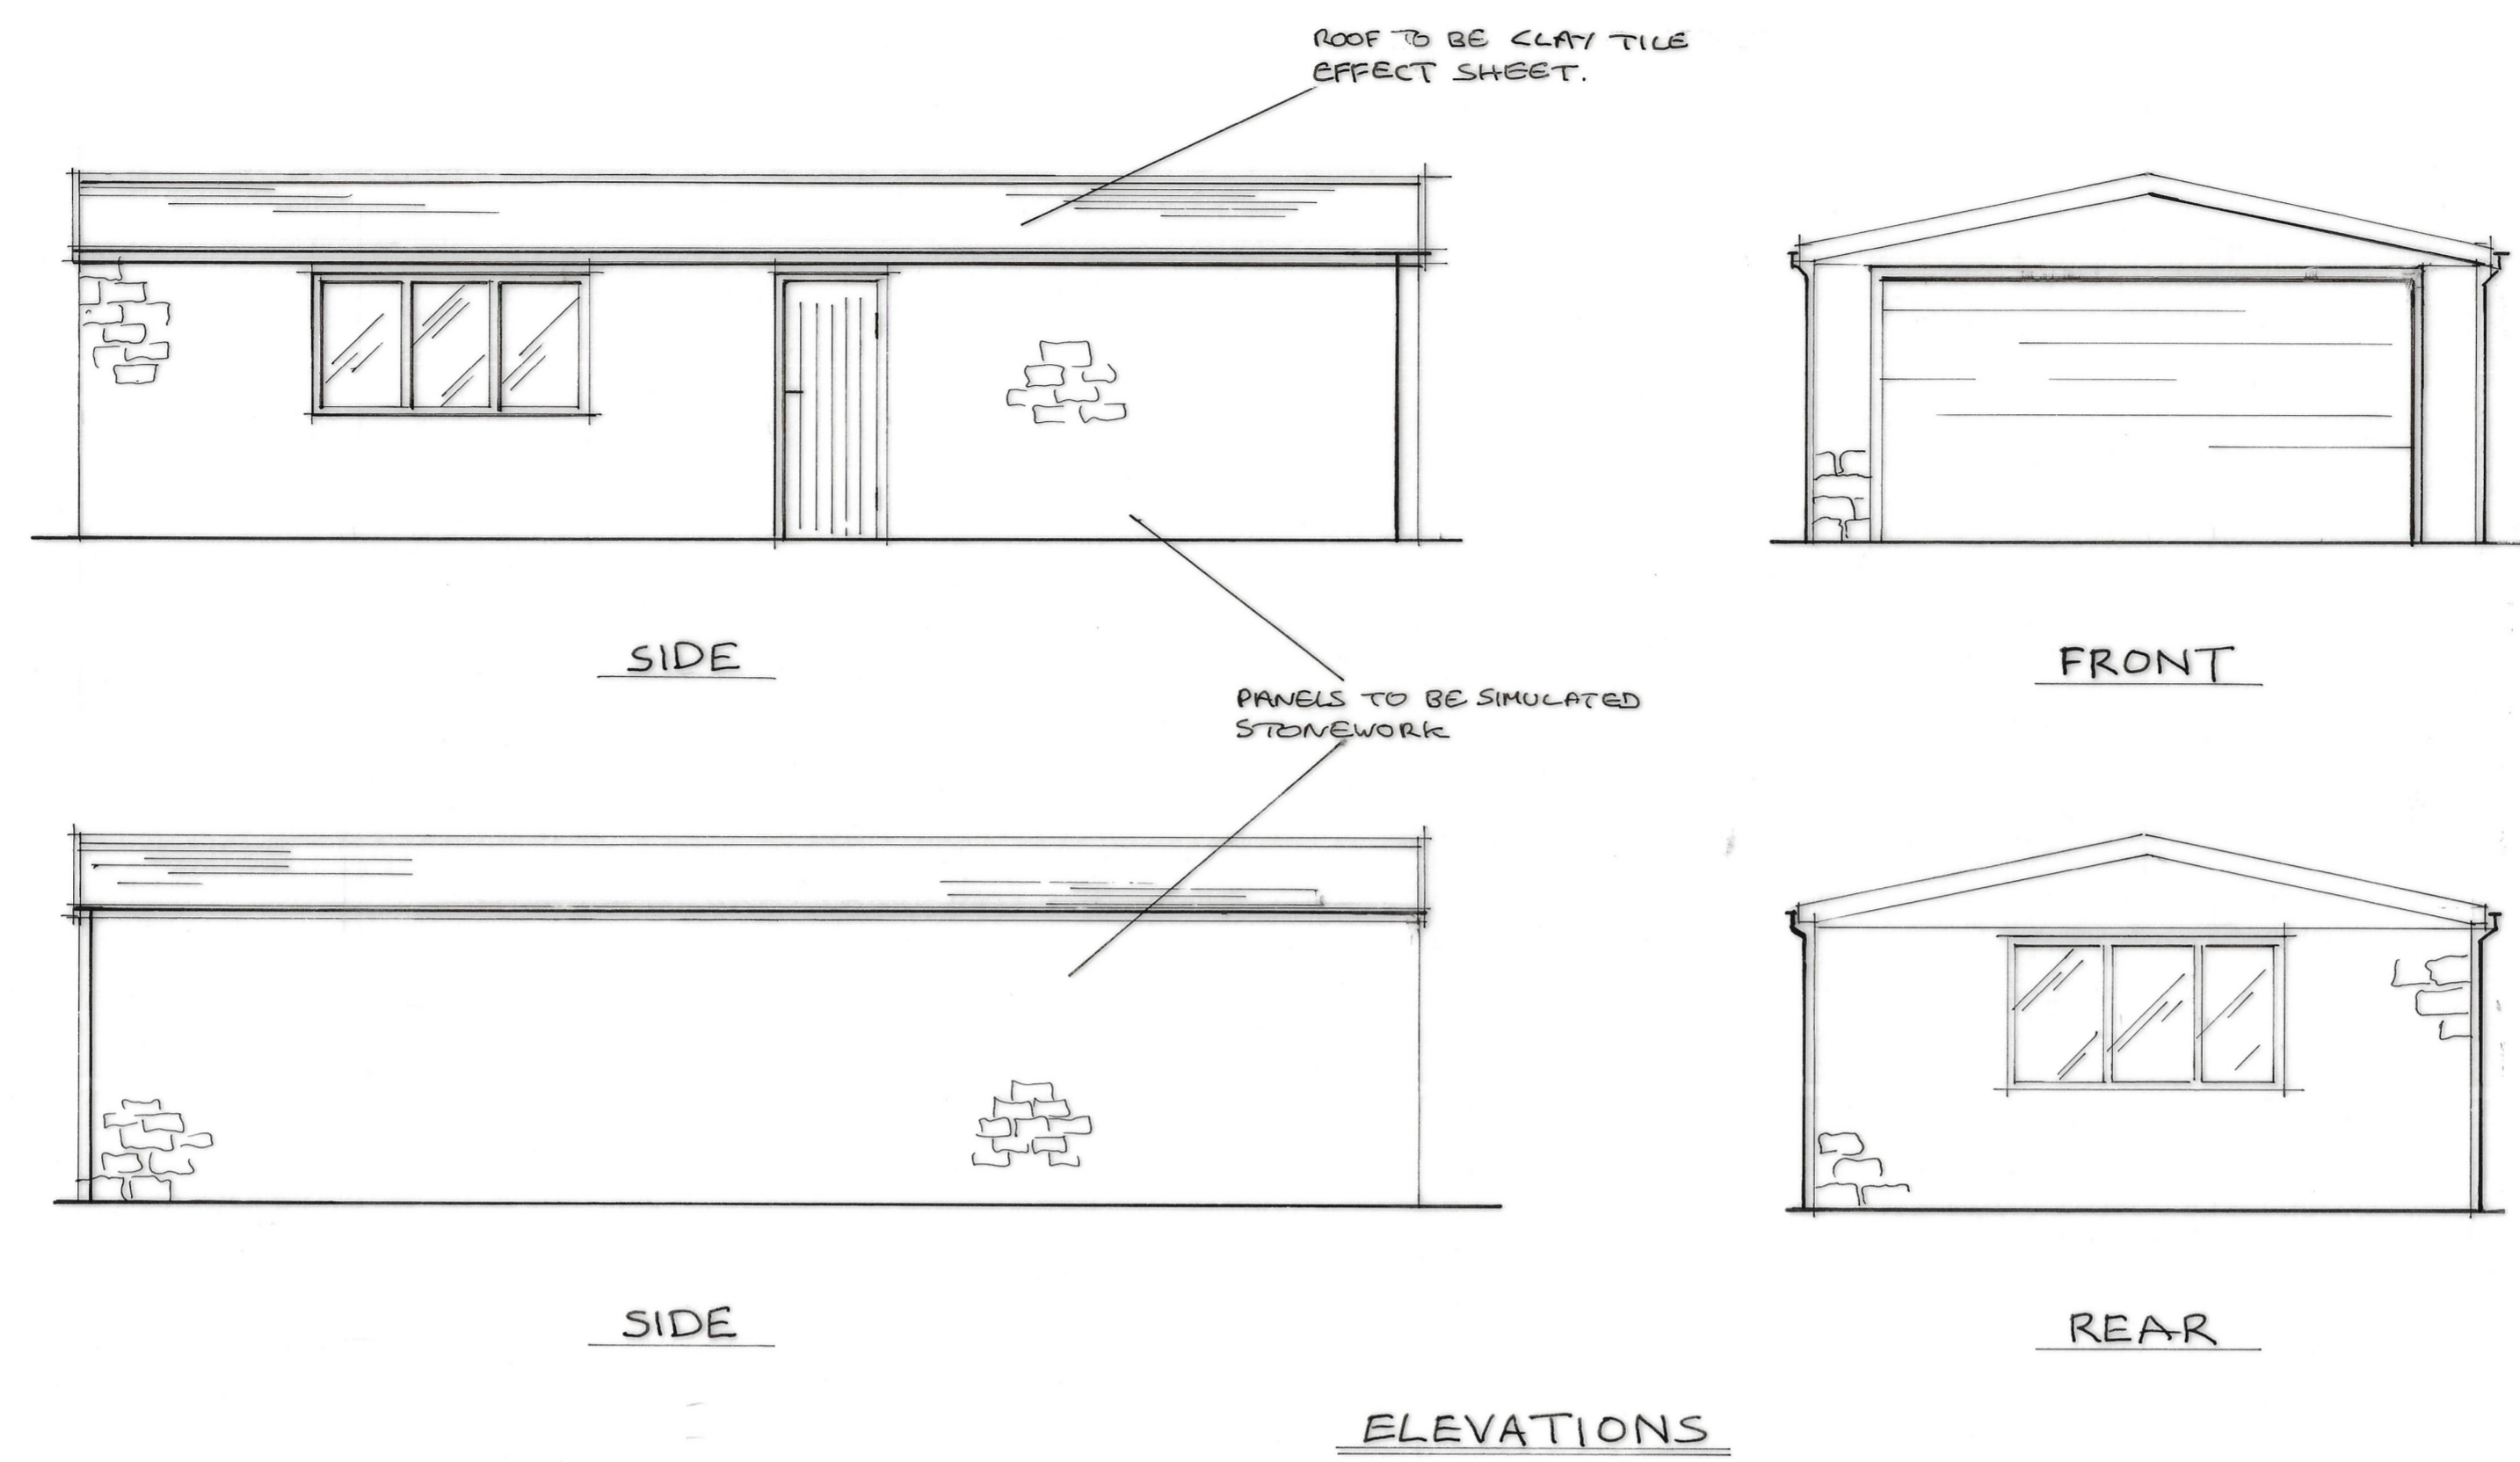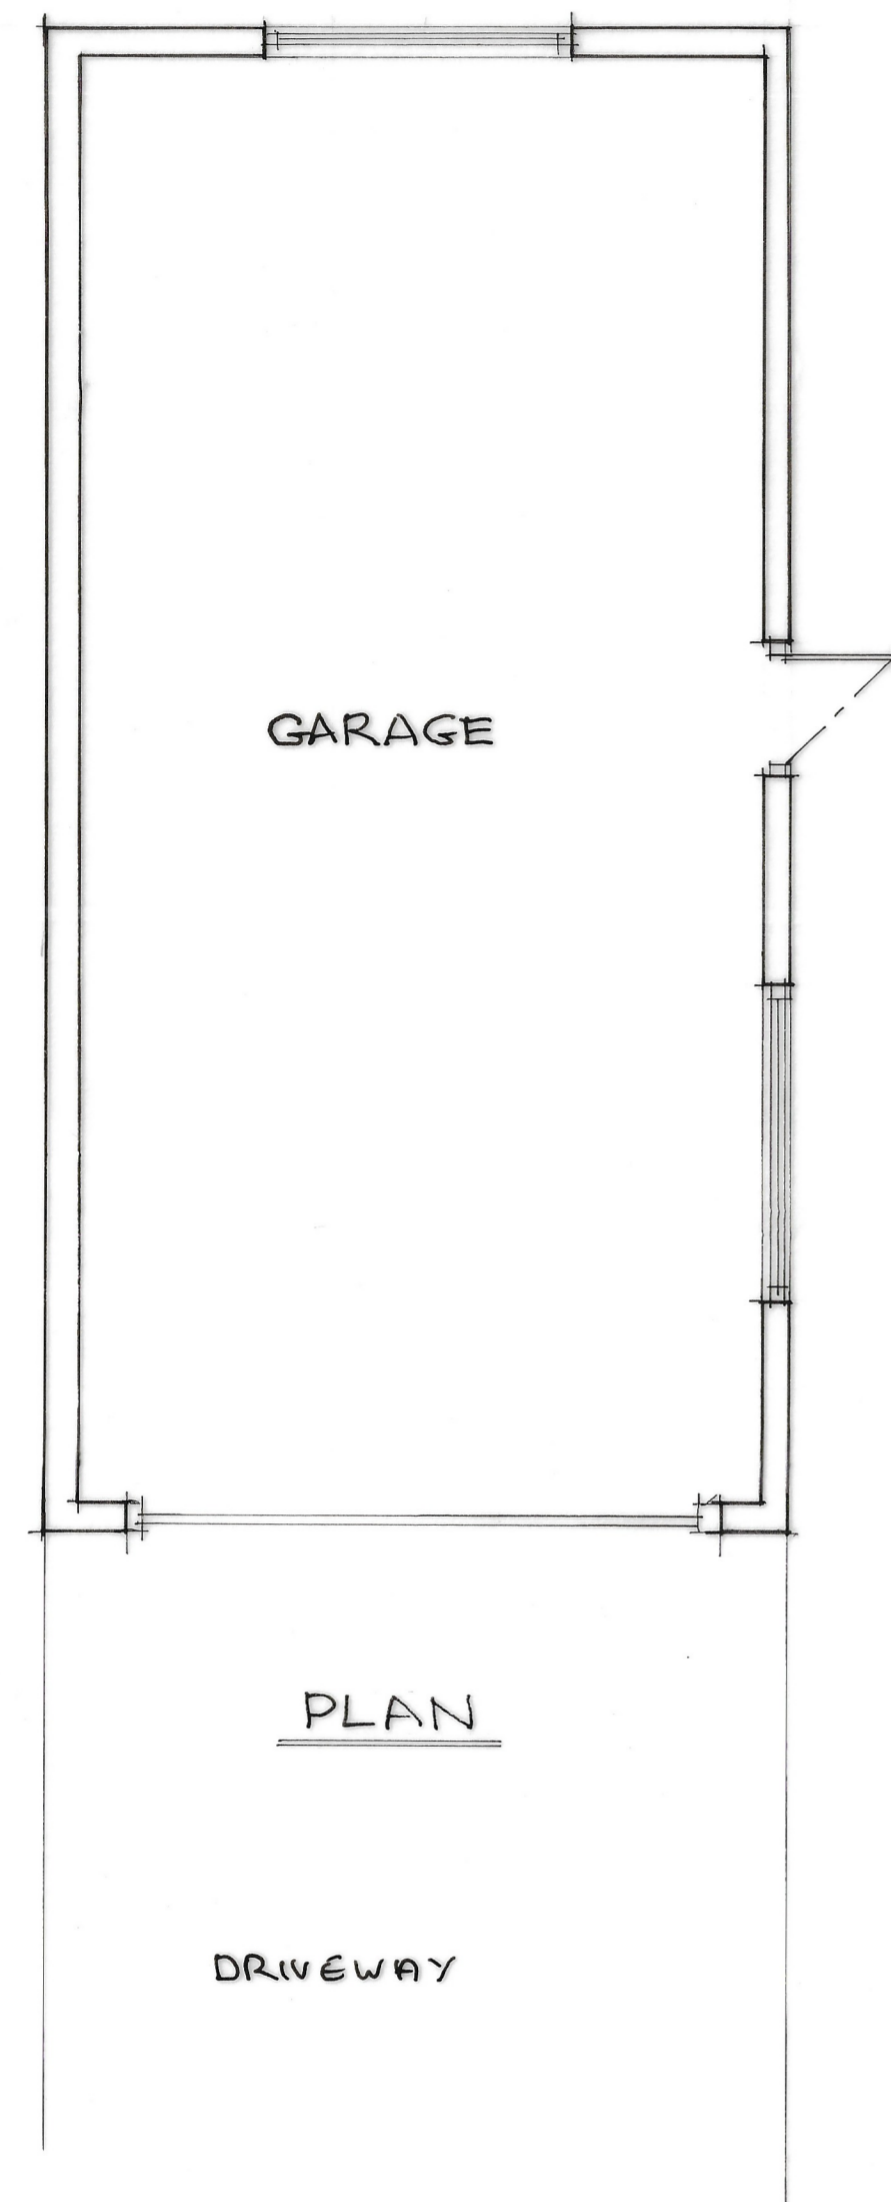

NYMNPA  
05/04/2024

No.	DESCRIPTION	CHK'D	APP'D	DATE
	ALTERATIONS			

PROPOSED PREFABRICATED GARAGE TO 1 LANCASTER COTTAGES, GOATHLAND  
AS PROPOSED

**CLOSE, GRANGER, GRAY & WILKIN**  
BUILDING AND ENGINEERING CONSULTANTS  
28 MARKET PLACE, GUISBOROUGH, CLEVELAND. TS14 6HF  
Tel. 01287 635616

DRAWN	TRACED	CHECKED	APPROVED	DATE	SCALE
gh				Mar 24	1:50

**DRAWING No. 24/053/01**