


PROPOSED FRONT ELEVATION @1:100 SCALE


PROPOSED SIDE ELEVATION

PROPOSED REAR ELEVATION


PROPOSED SIDE ELEVATION

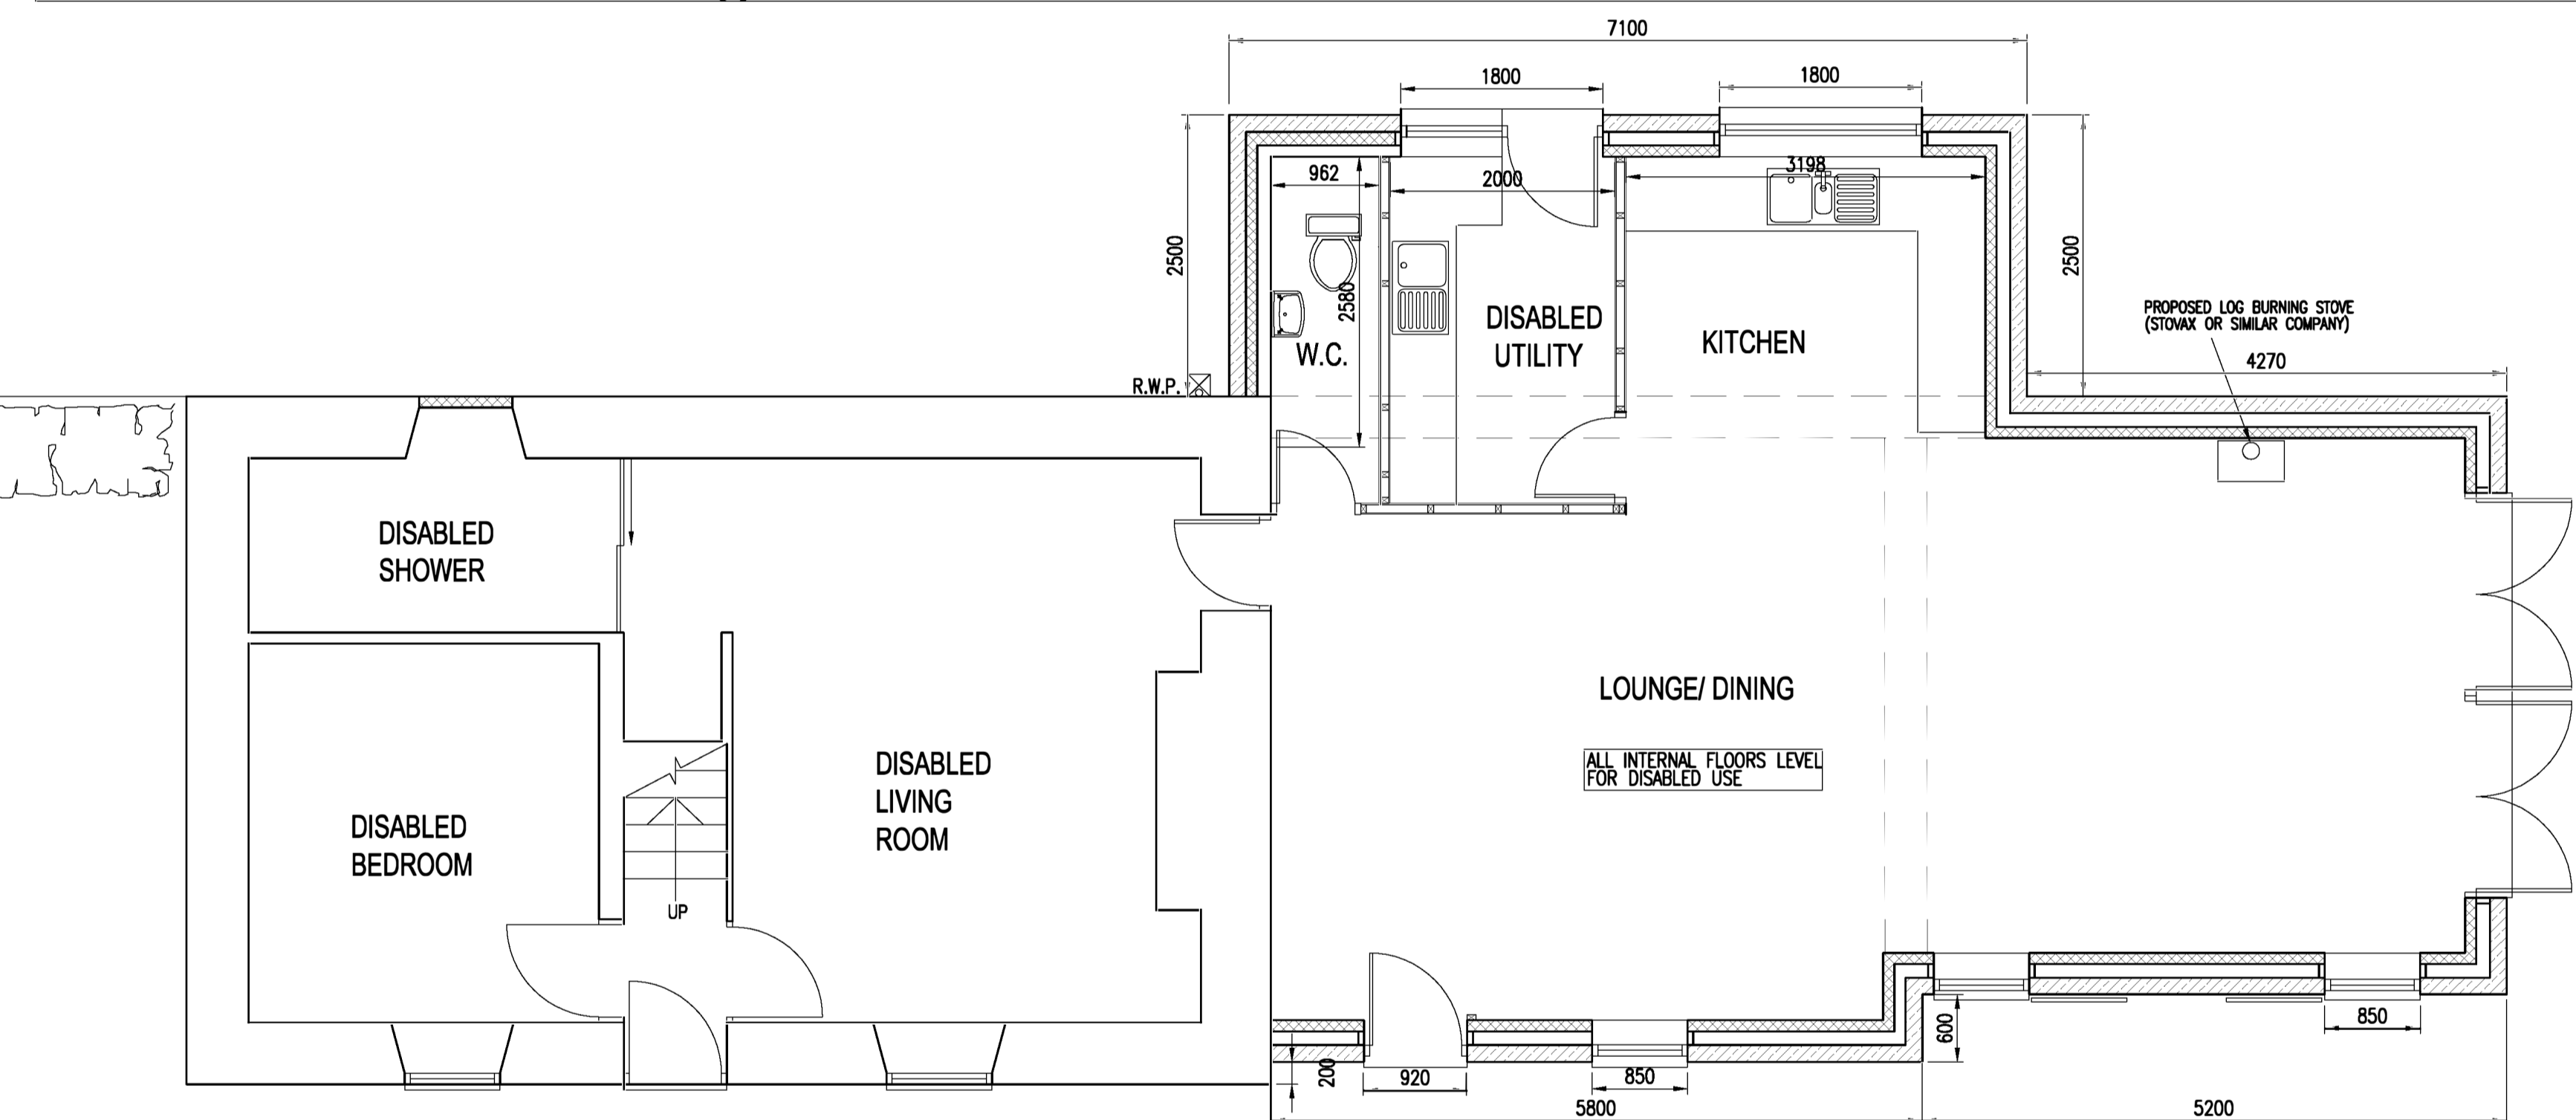

PROPOSED GROUND FLOOR PLAN @1:50 SCALE

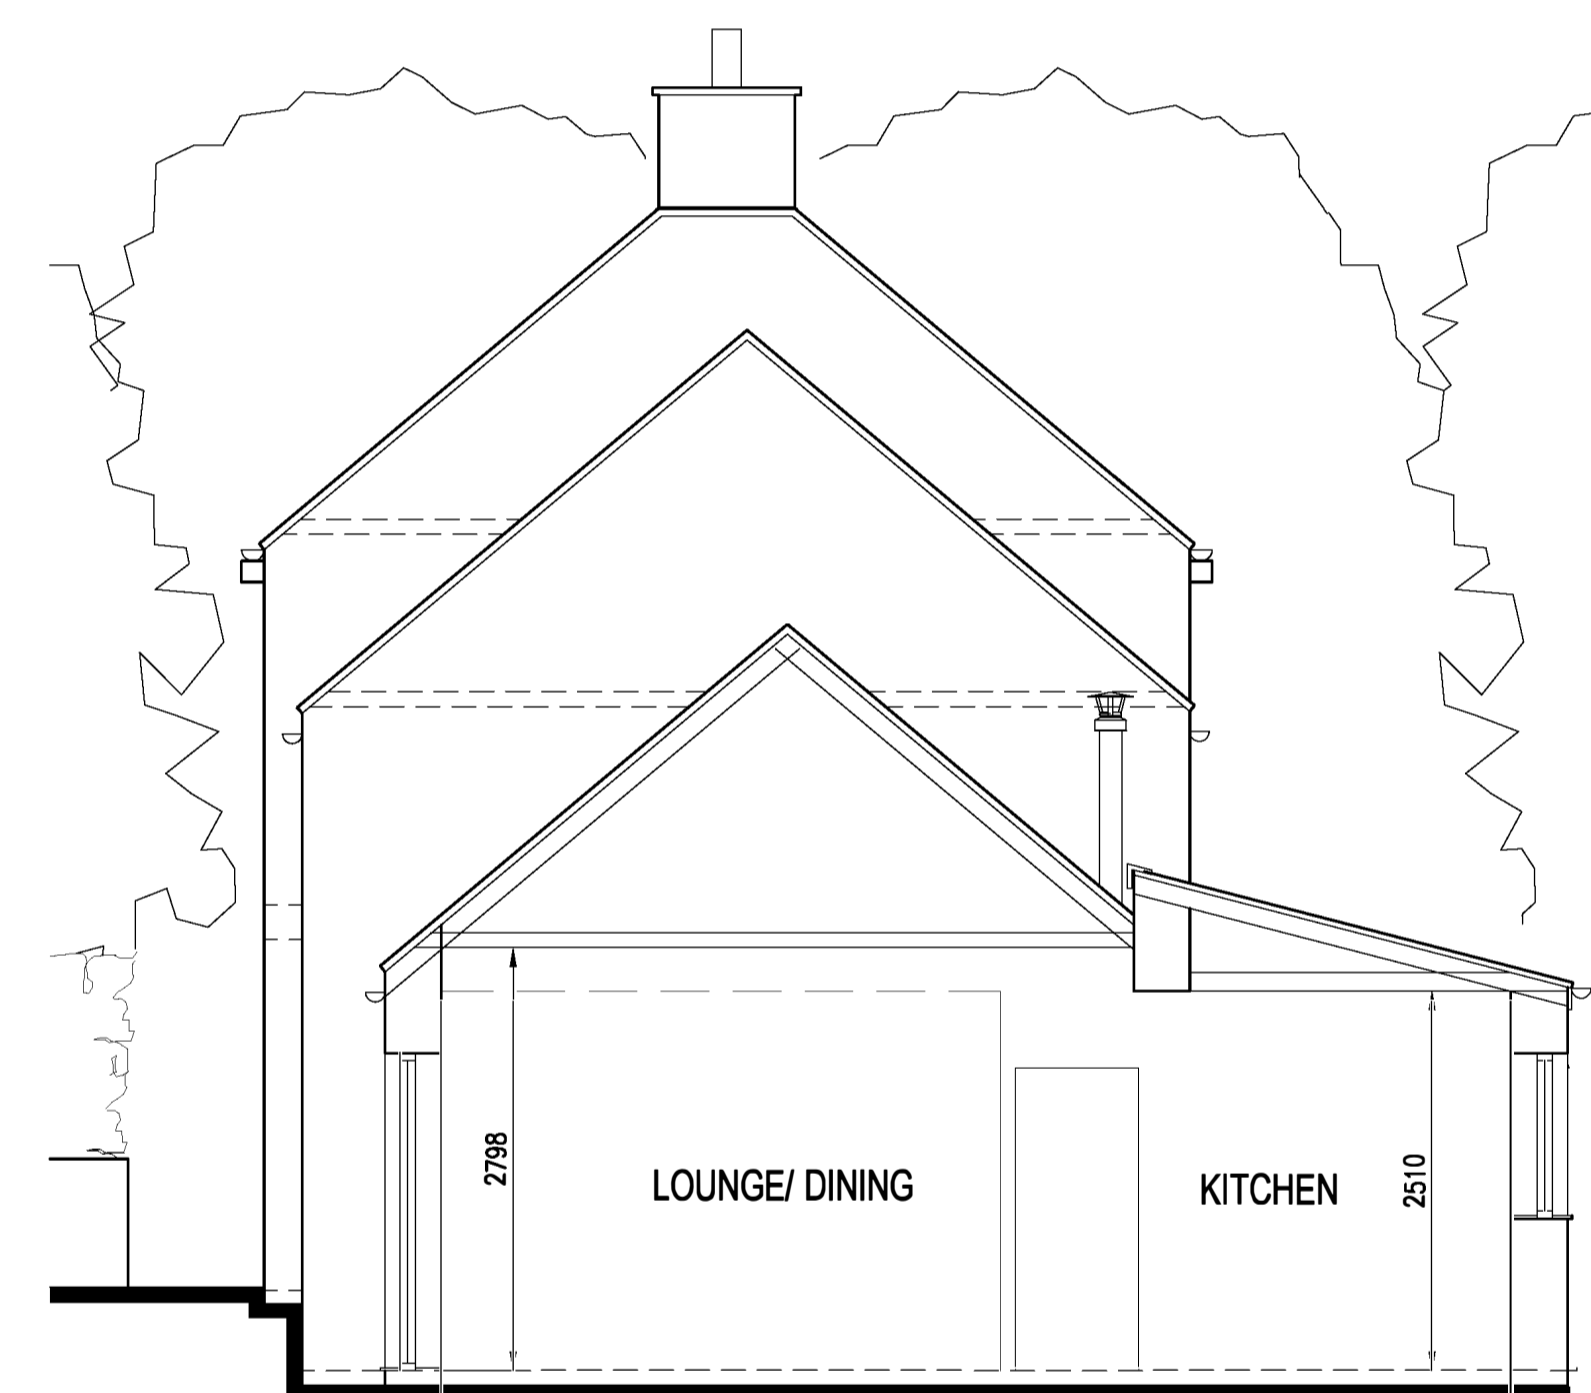

SECTION

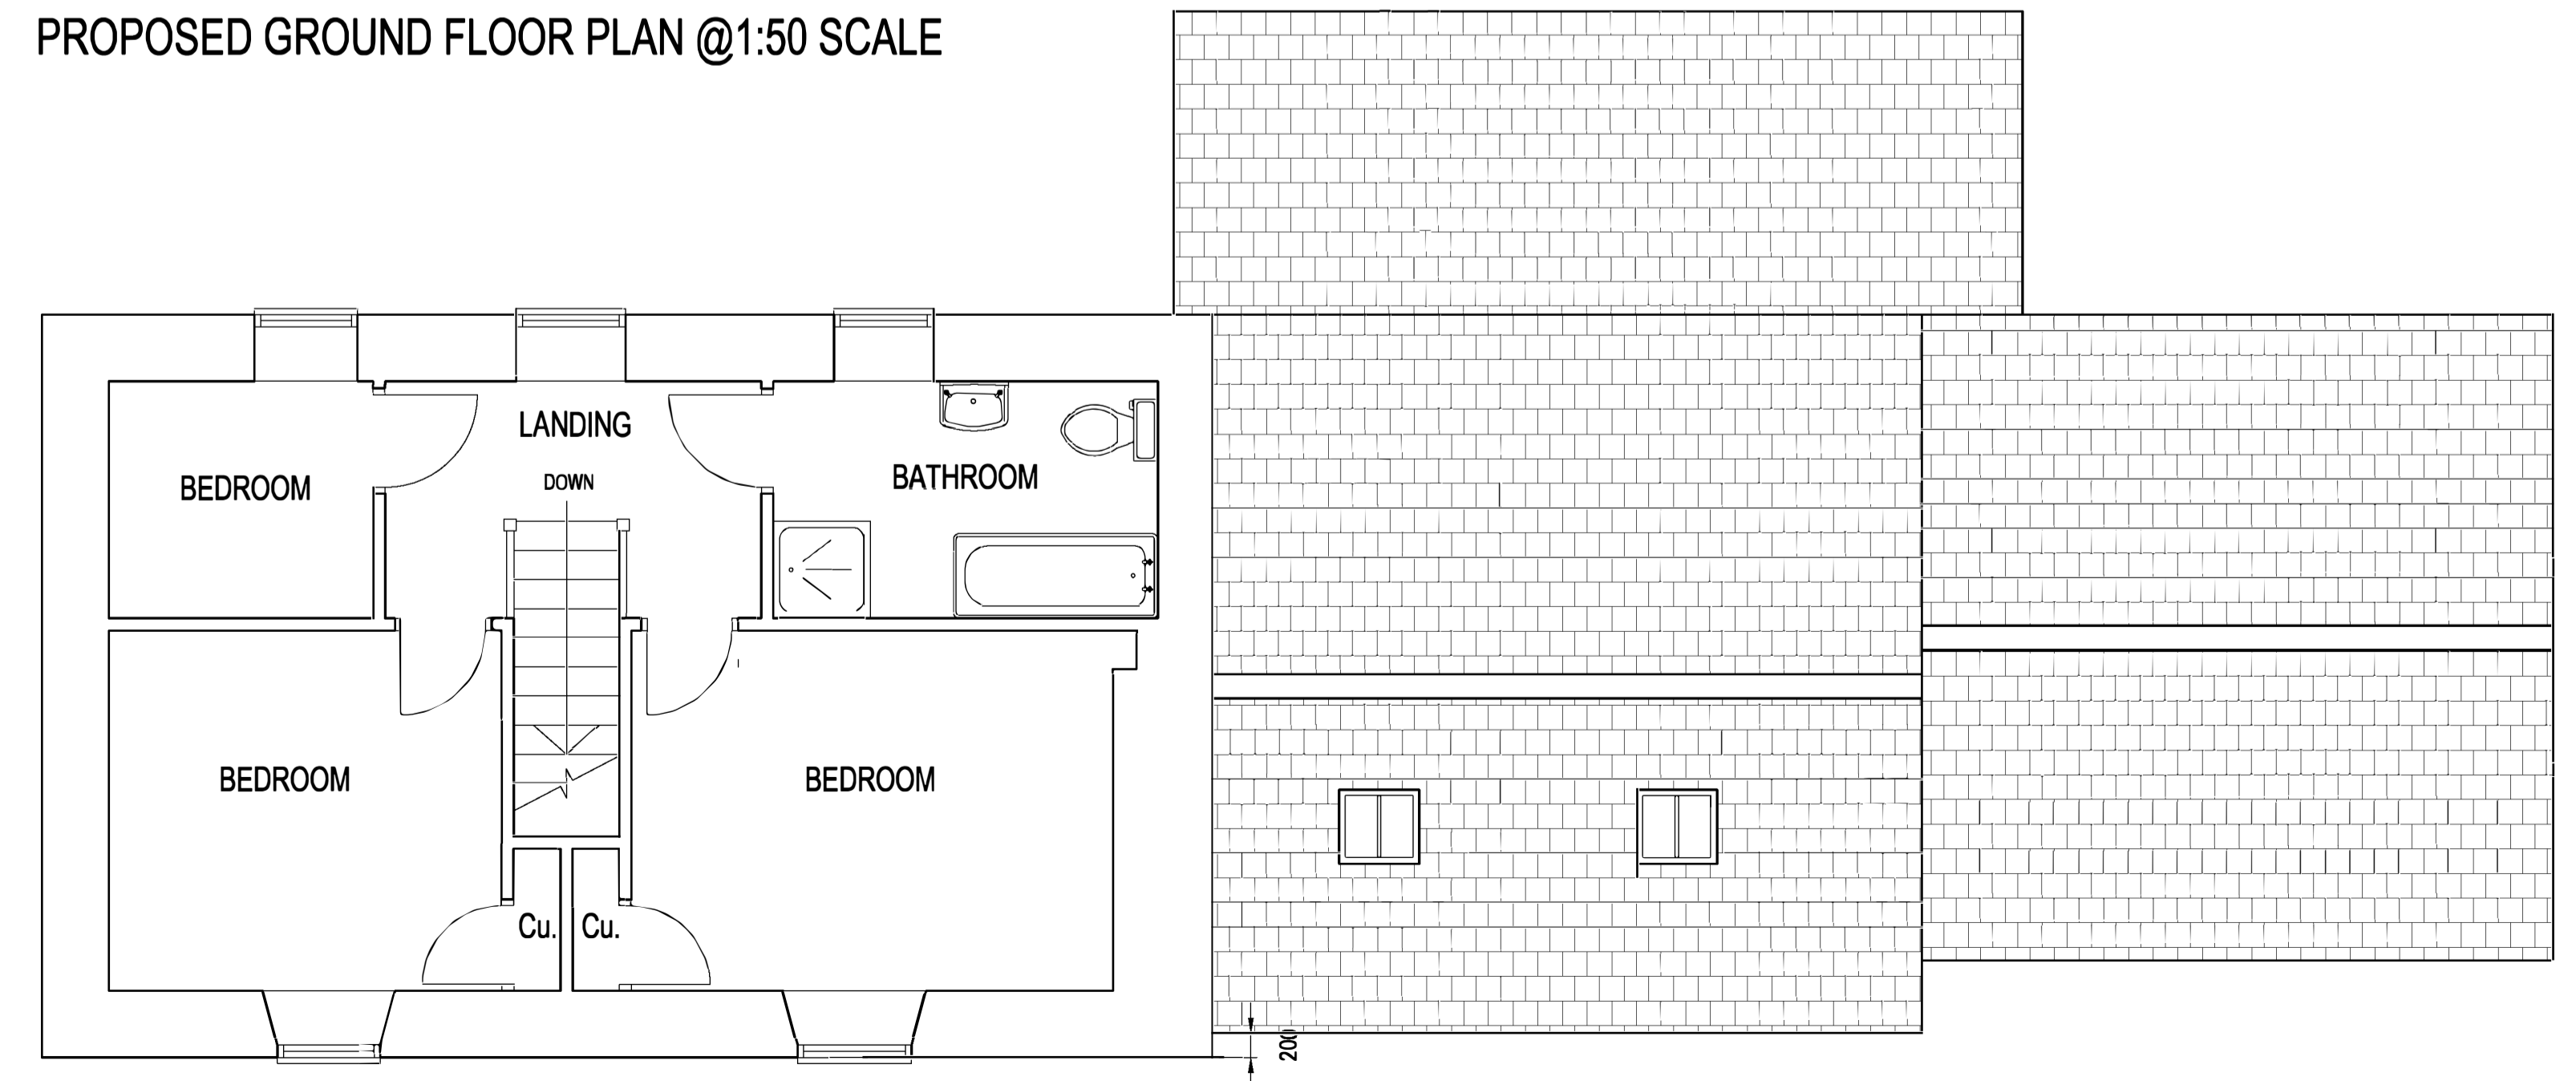

PROPOSED FIRST FLOOR PLAN

AMENDED

NYMNPA

19/04/2024

REV	DATE	BY	AMENDMENT	CHKD	APVD
G	17/04/24	I.W.	REVISED TO SUIT CLIENT		G.R.H.
F	28/03/24	I.W.	REVISED TO SUIT CLIENT		G.R.H.
E	18/01/24	I.W.	REVISED TO SUIT CLIENT		G.R.H.
D	02/10/23	I.W.	REVISED TO SUIT PLANNING		G.R.H.
C	20/09/23	I.W.	REVISED TO SUIT PLANNING		G.R.H.
B	11/08/23	I.W.	REVISED TO SUIT CLIENT		G.R.H.
A	24/07/23	I.W.	REVISED TO SUIT CLIENT		G.R.H.
O	20/03/23		ISSUED FOR APPROVAL		GRH

G.R. HENDERSON ARCH. DESIGN
 ARCHITECTURAL DESIGN CONSULTANT
 20 CONWAY ROAD, REDCAR, CLEVELAND, TS10 2EN
 TEL: 01642 278840 FAX: 01642 278840

CLIENT:
EAST END FARM EAST END, EGTON, WHITBY, YO21 1UF

PROJECT:
PROPOSED EXTENSION TO FARM

TITLE:
PROPOSED PLANS AND ELEVATIONS

DRAWN: IAN WEBER	CHECKED:	APPROVED:
SCALE & SIZE: 1:50, 1:100 @ A1	DATE: 20/03/23	DRAWING STATUS: ISSUED FOR APPROVAL
DRAWING No: 02	REV:	G