




Location Plan @ Scale 1:2500

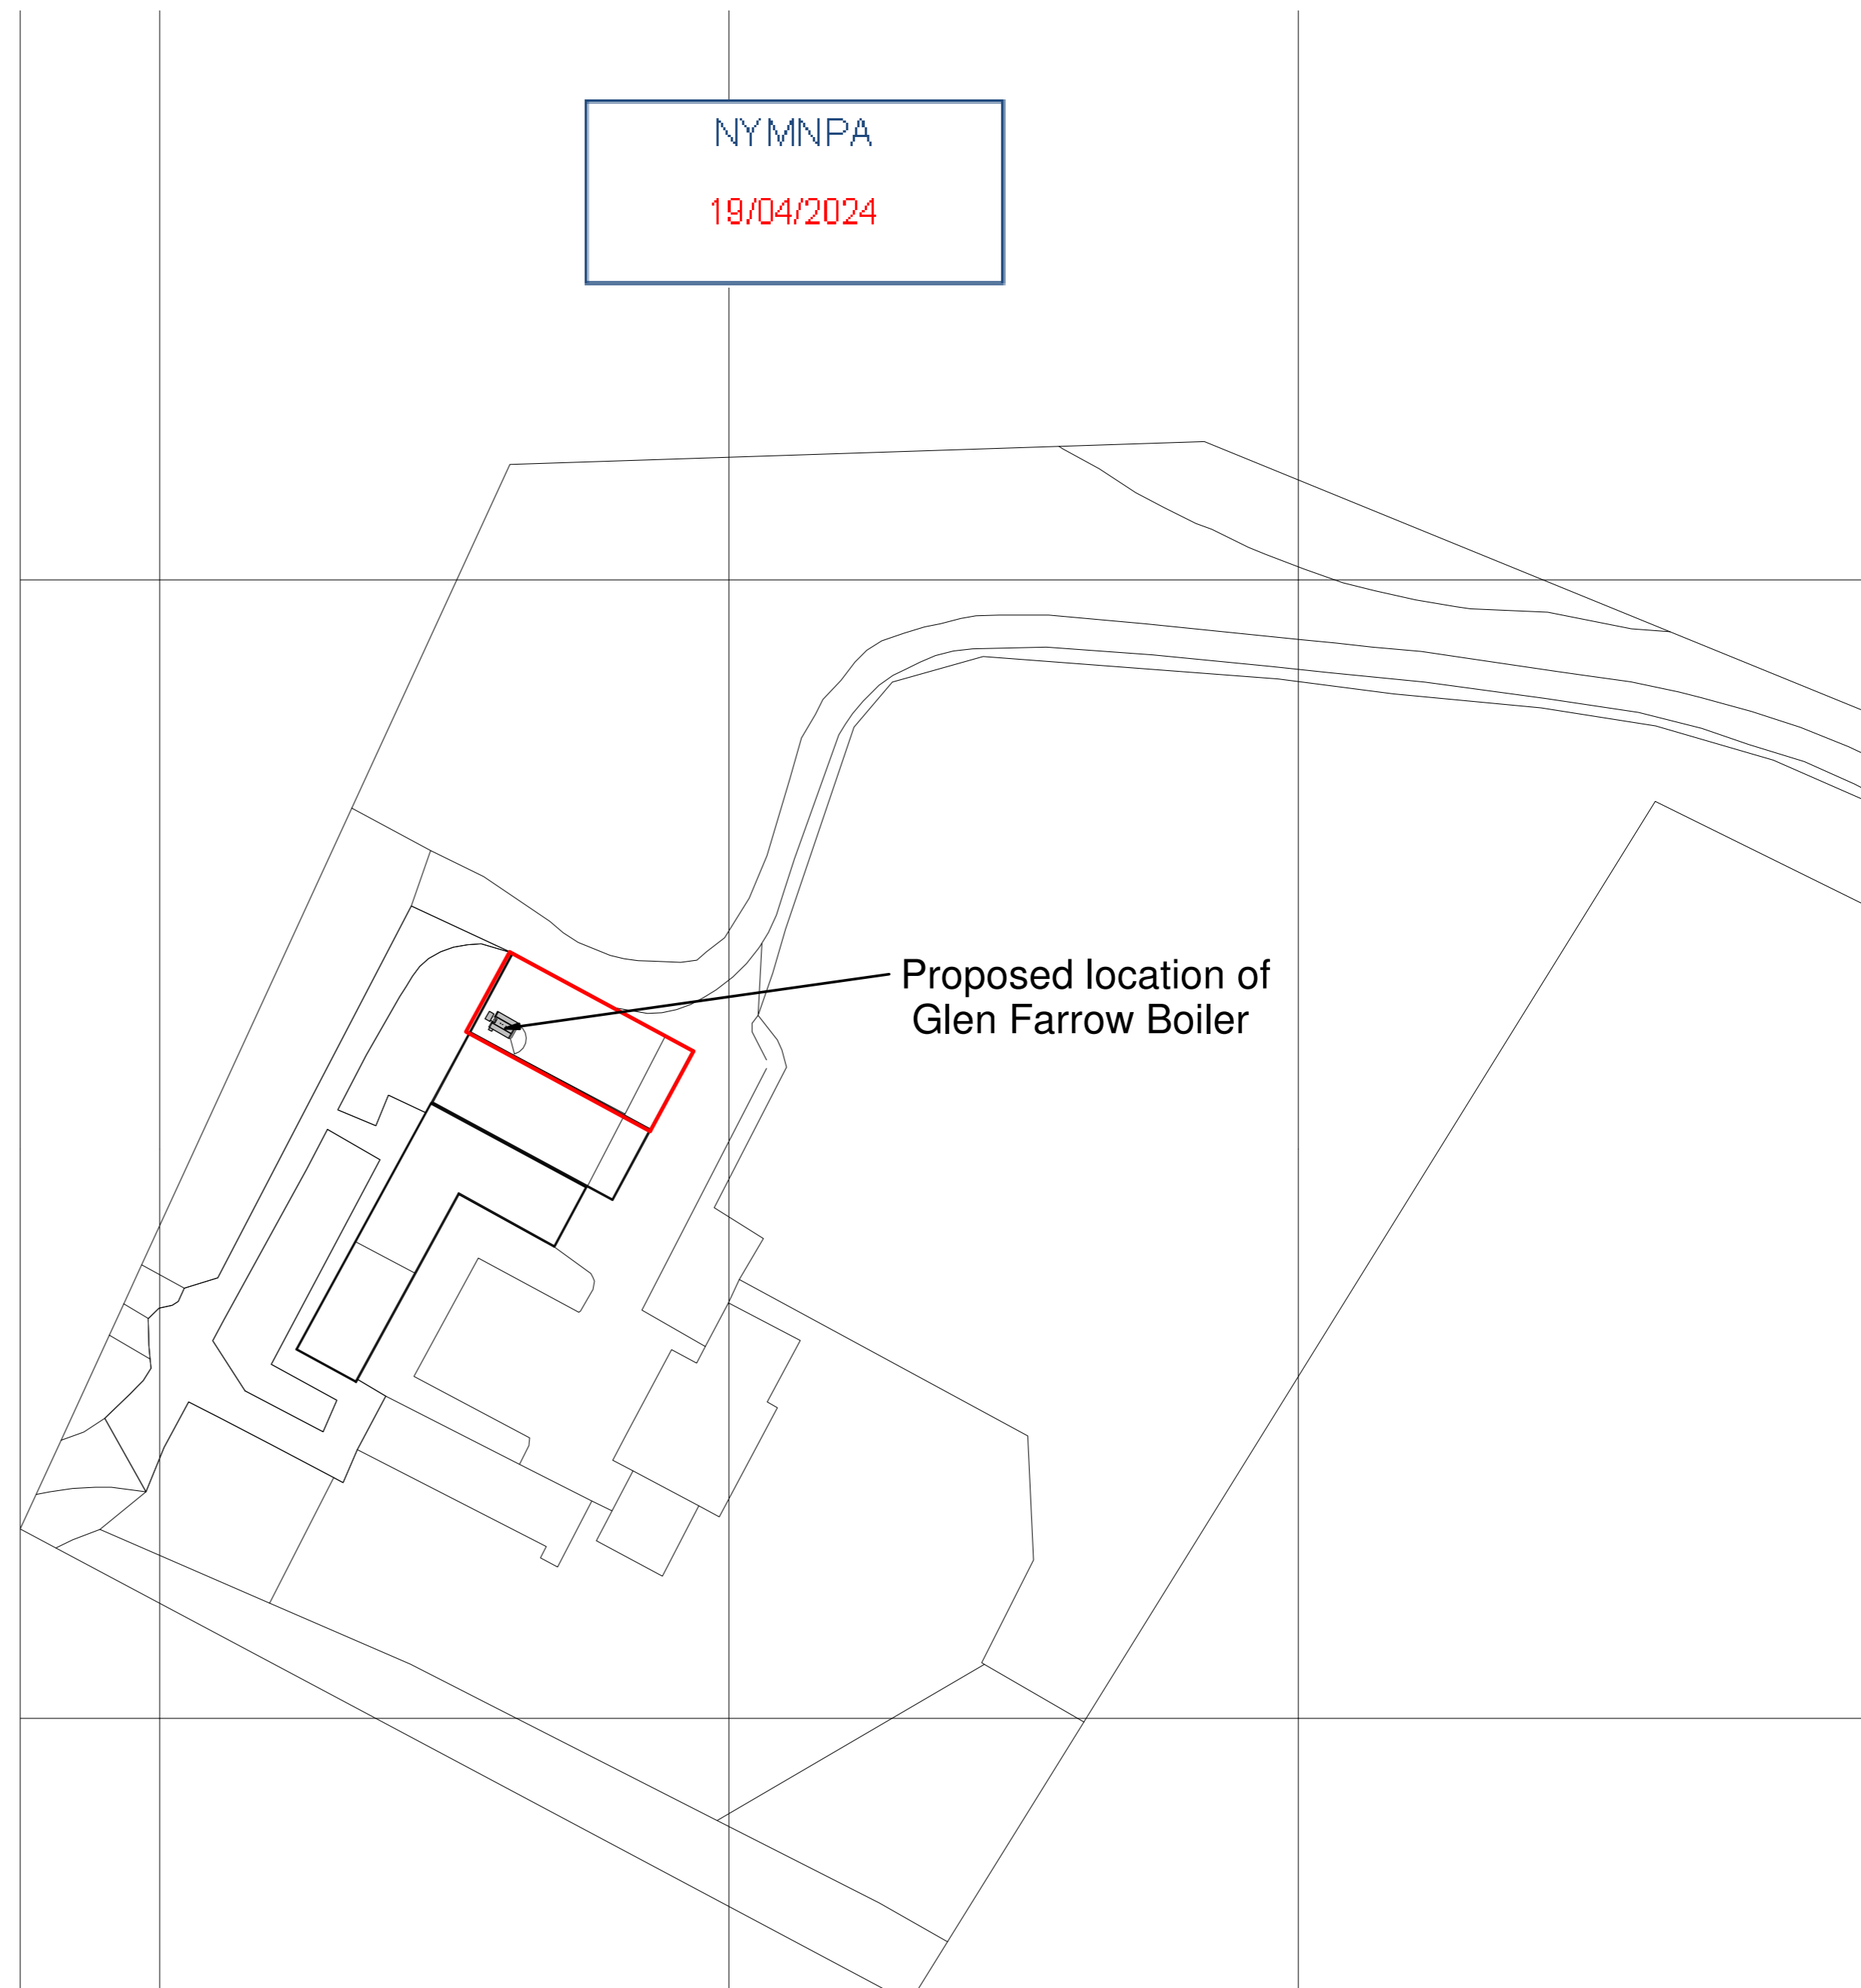


Block Plan @ Scale 1:500

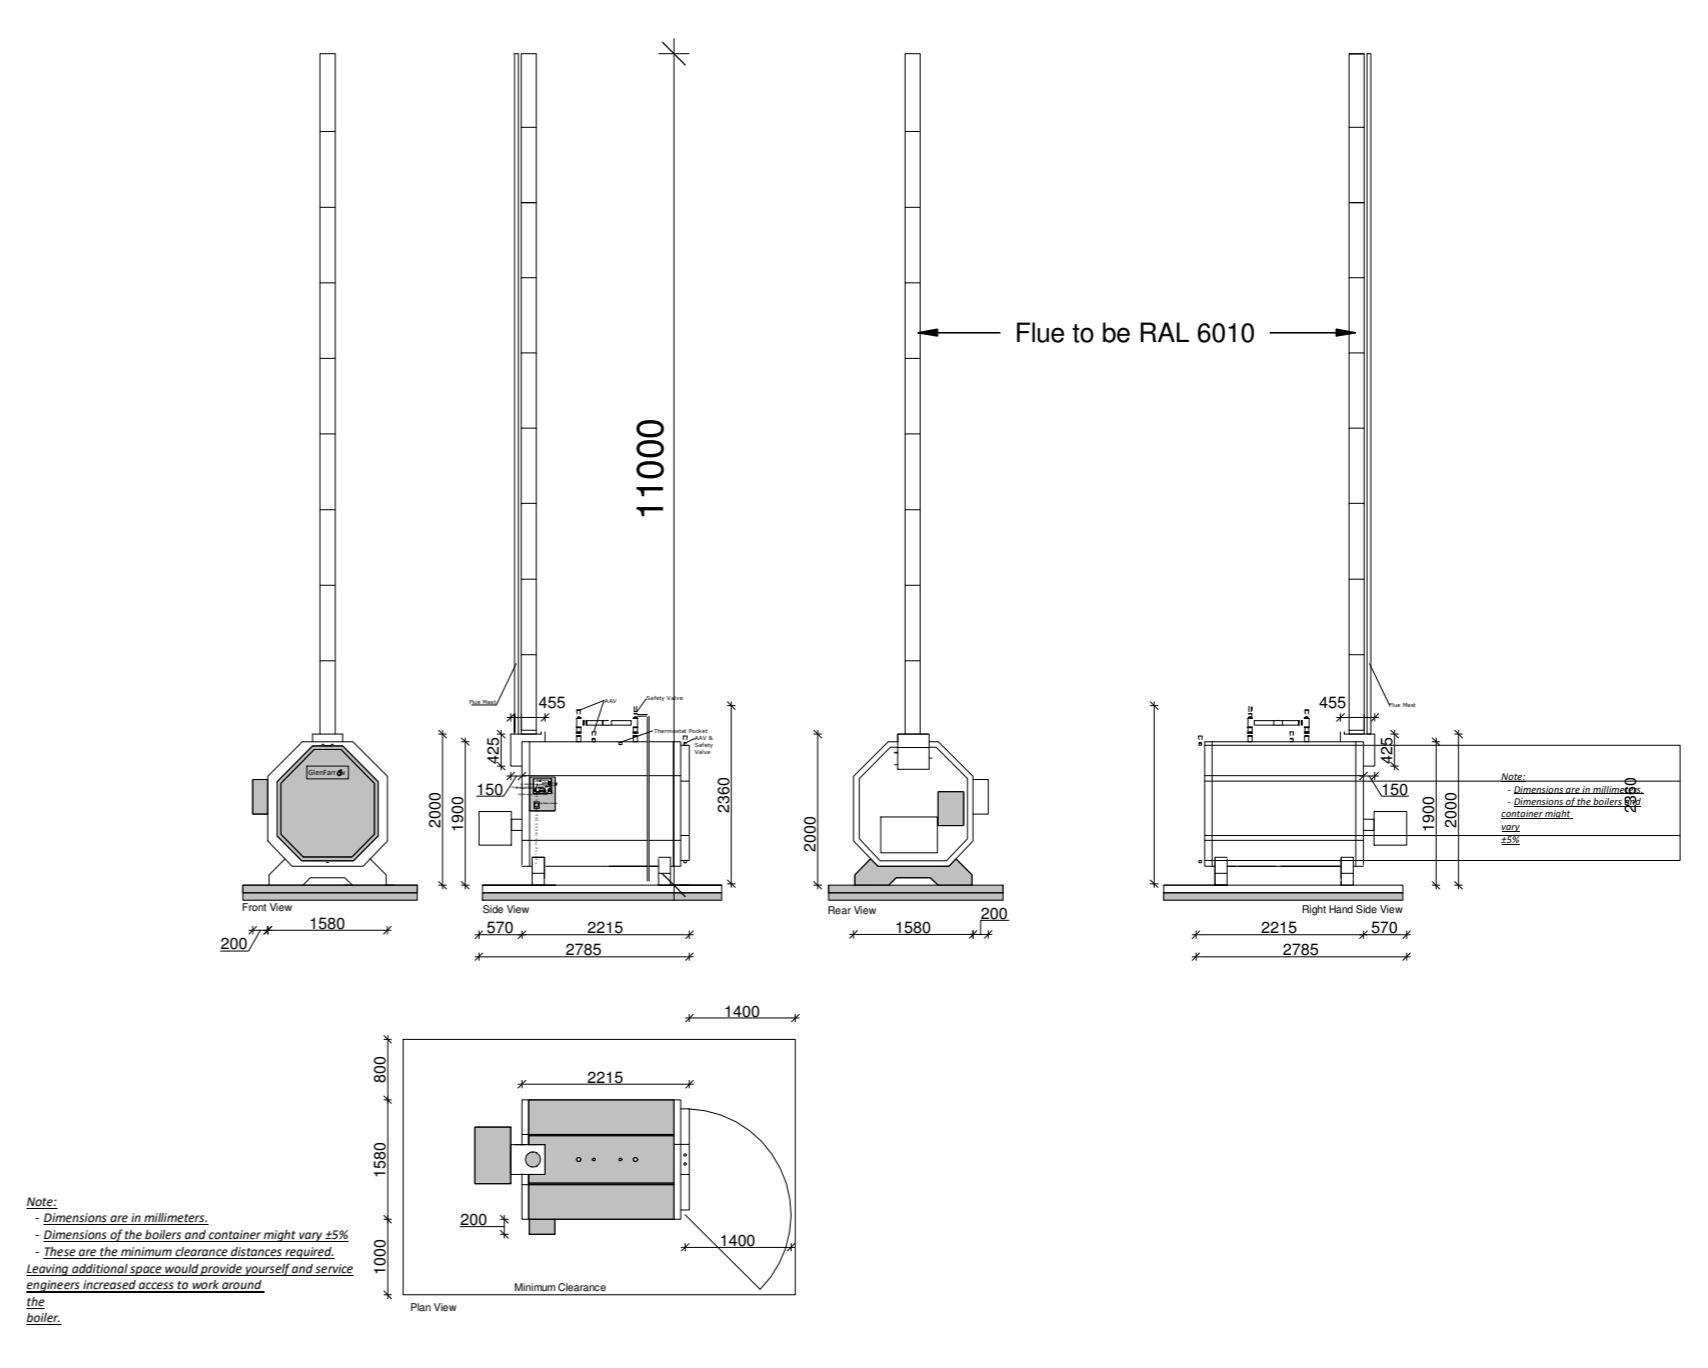



Proposed Boiler @ Scale 1:100

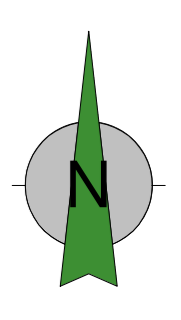


Client Glen Farrow		hayward ARCHITECTS LTD	
Project Title Alterations and Extensions Low Newbiggin House Aislaby		19 Station Road Blockley Leicestershire LE10 1AW Tel: 01455 635 665 Fax: 01455 618 971 www.hayward-architects.co.uk	
Drawing Title Site Plan		Sheet A1	
Scale As Indicated	Date APRIL 2024	Job No. 23/116	Drawing No. 01
Author MS	Checked by LJW	Status Planning	

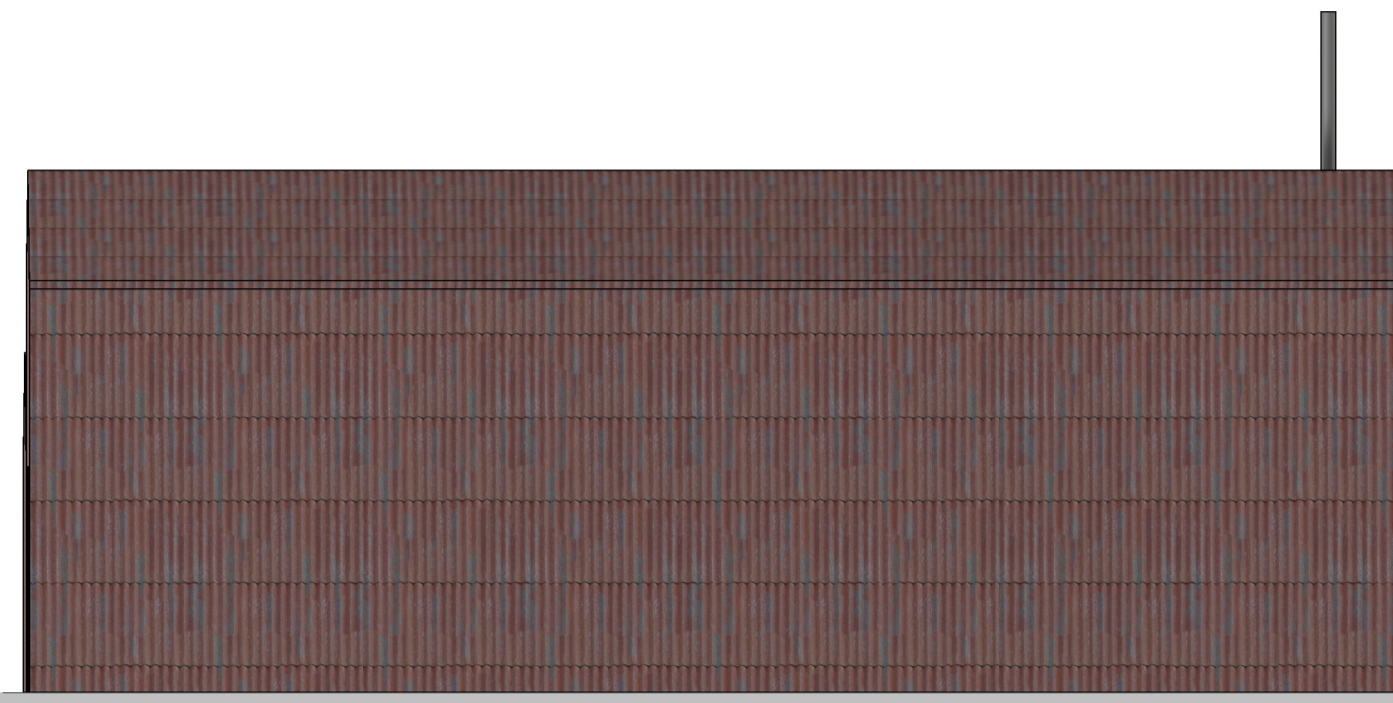


Proposed Elevation - North.
Scale @ 1:100

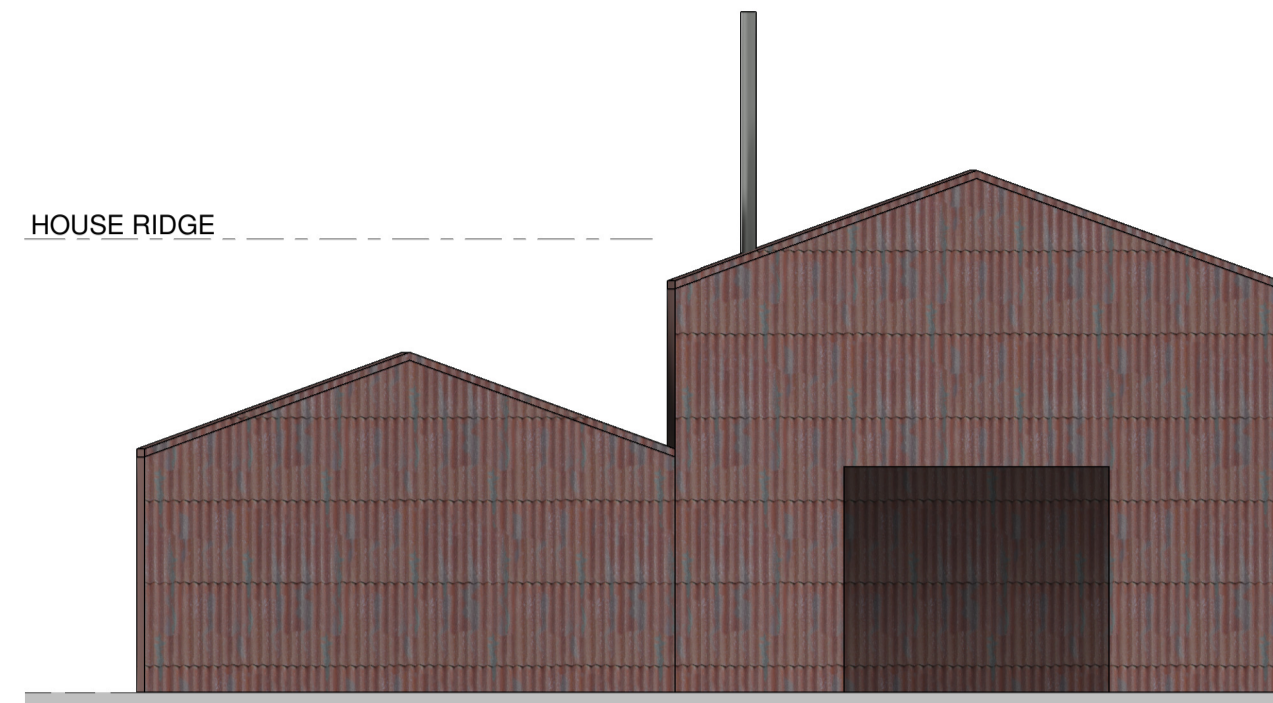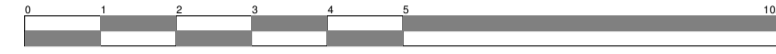

Proposed Elevation - East.
Scale @ 1:100

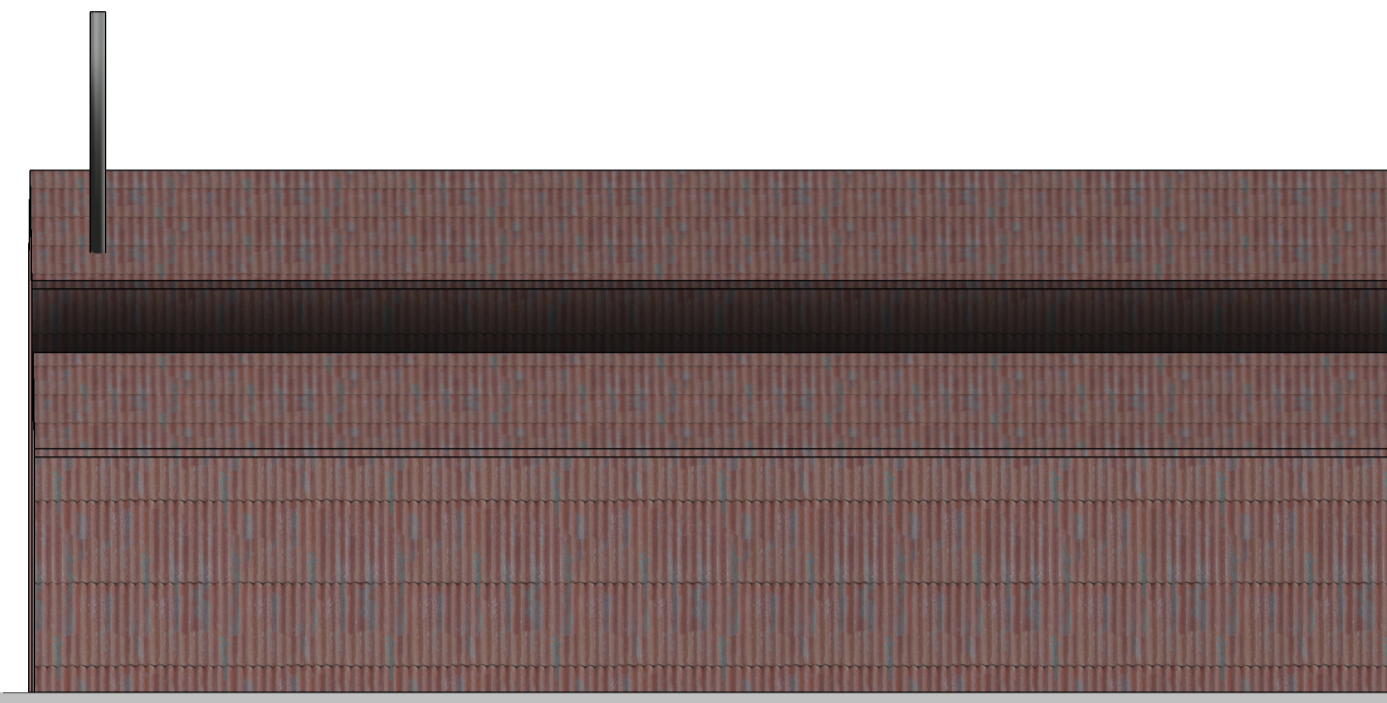


Proposed Elevation - South.
Scale @ 1:100

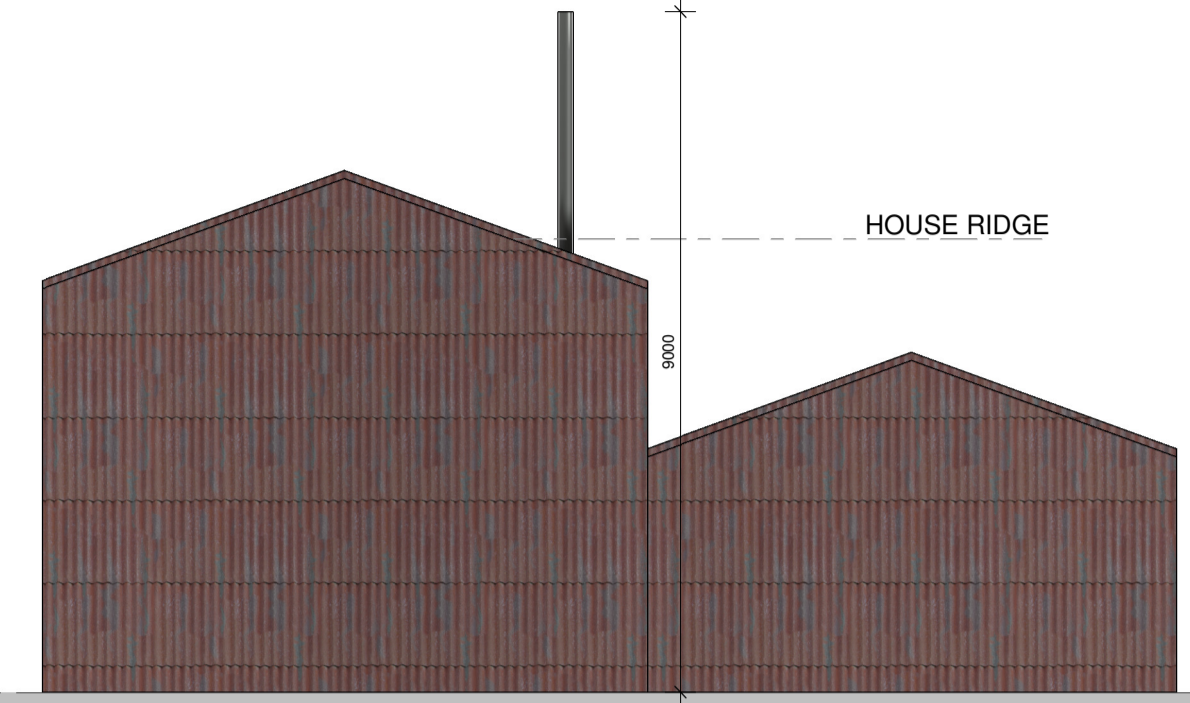

Proposed Elevation - West.
Scale @ 1:100



Ground Floor Plan.
Scale @ 1:500

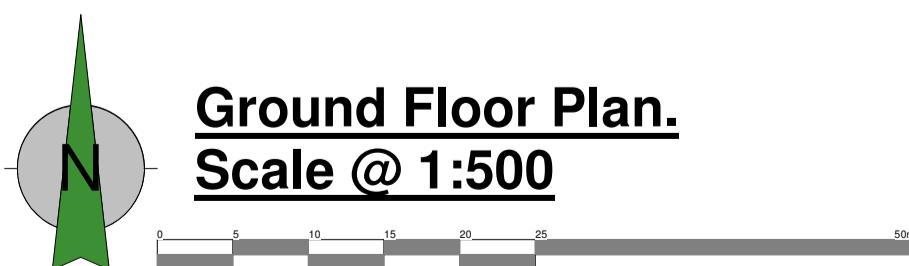

NYMNP
19/04/2024

**NOTE : BASED ON INFORMATION SUPPLIED
BY CLIENT. NO FORMAL SURVEY HAS BEEN
CARRIED OUT.**

Client Glen Farrow		hayward ARCHITECTS LTD 19 Station Road Hinckley Leicestershire LE10 1AW Tel: 01455 635 665 Fax: 01455 618 971 www.hayward-architects.co.uk	
Project Title Alterations and Extensions Low Newbiggin House Aislaby			
Drawing Title Elevations - As Proposed			
Scale As Indicated	Date April 2024	Sheet A1	SD No. 23/116
Author MS	Checked by LJW	Drawing No. 02	Status Planning