


Do not scale from this drawing, only figured dimensions are to be taken from this drawing.
 The contractor must verify all dimensions on site before commencing any work or shop drawings.
 The contractor must report any discrepancies taken in any way, the technician is to be informed before work is initiated.
 Work within the construction (design and management) regulations 2015 is not to start until a health & safety plan has been produced. This drawing is copyright and must not be reproduced without consent of BHD Design Ltd.
CDM Regulations
 Contractor must not start without 'Pre Construction Information' from Principle Designer. If unsure contact BHD.
 Contractor must agree the 'Principle Contractor' roll with the client prior to commencement of the works.
 Ensure if required under CDM2015 regulations that the project is notified to the HSE.

New bay with hipped roof and uPVC or aluminum doors and windows

Proposed extension and entrance with timber plank and brick plinth walls and roof to match existing.


New Feature truss with timber plank walls and brick plinth.

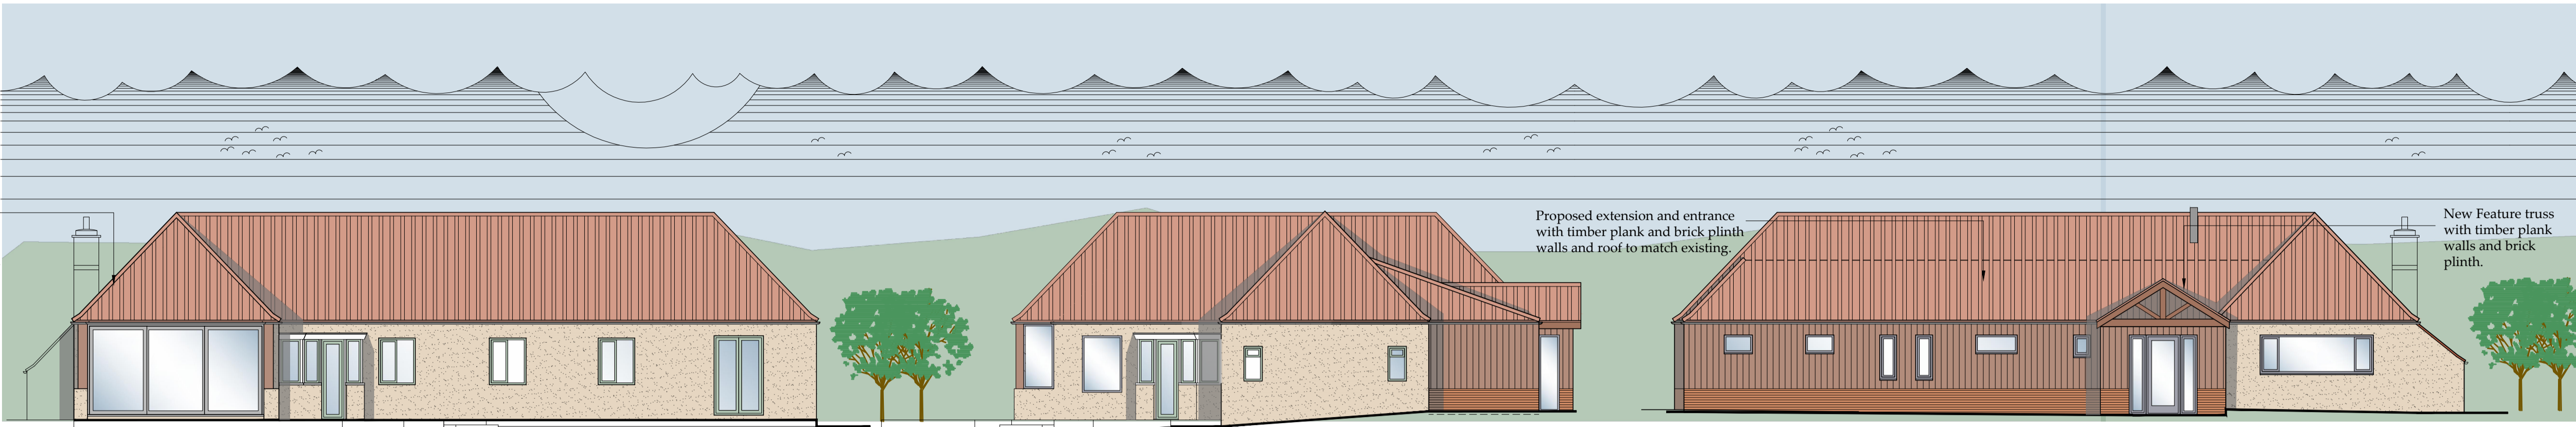

Front Elevation
Scale 1:100

Side Elevation
Scale 1:100

Rear Elevation
Scale 1:100

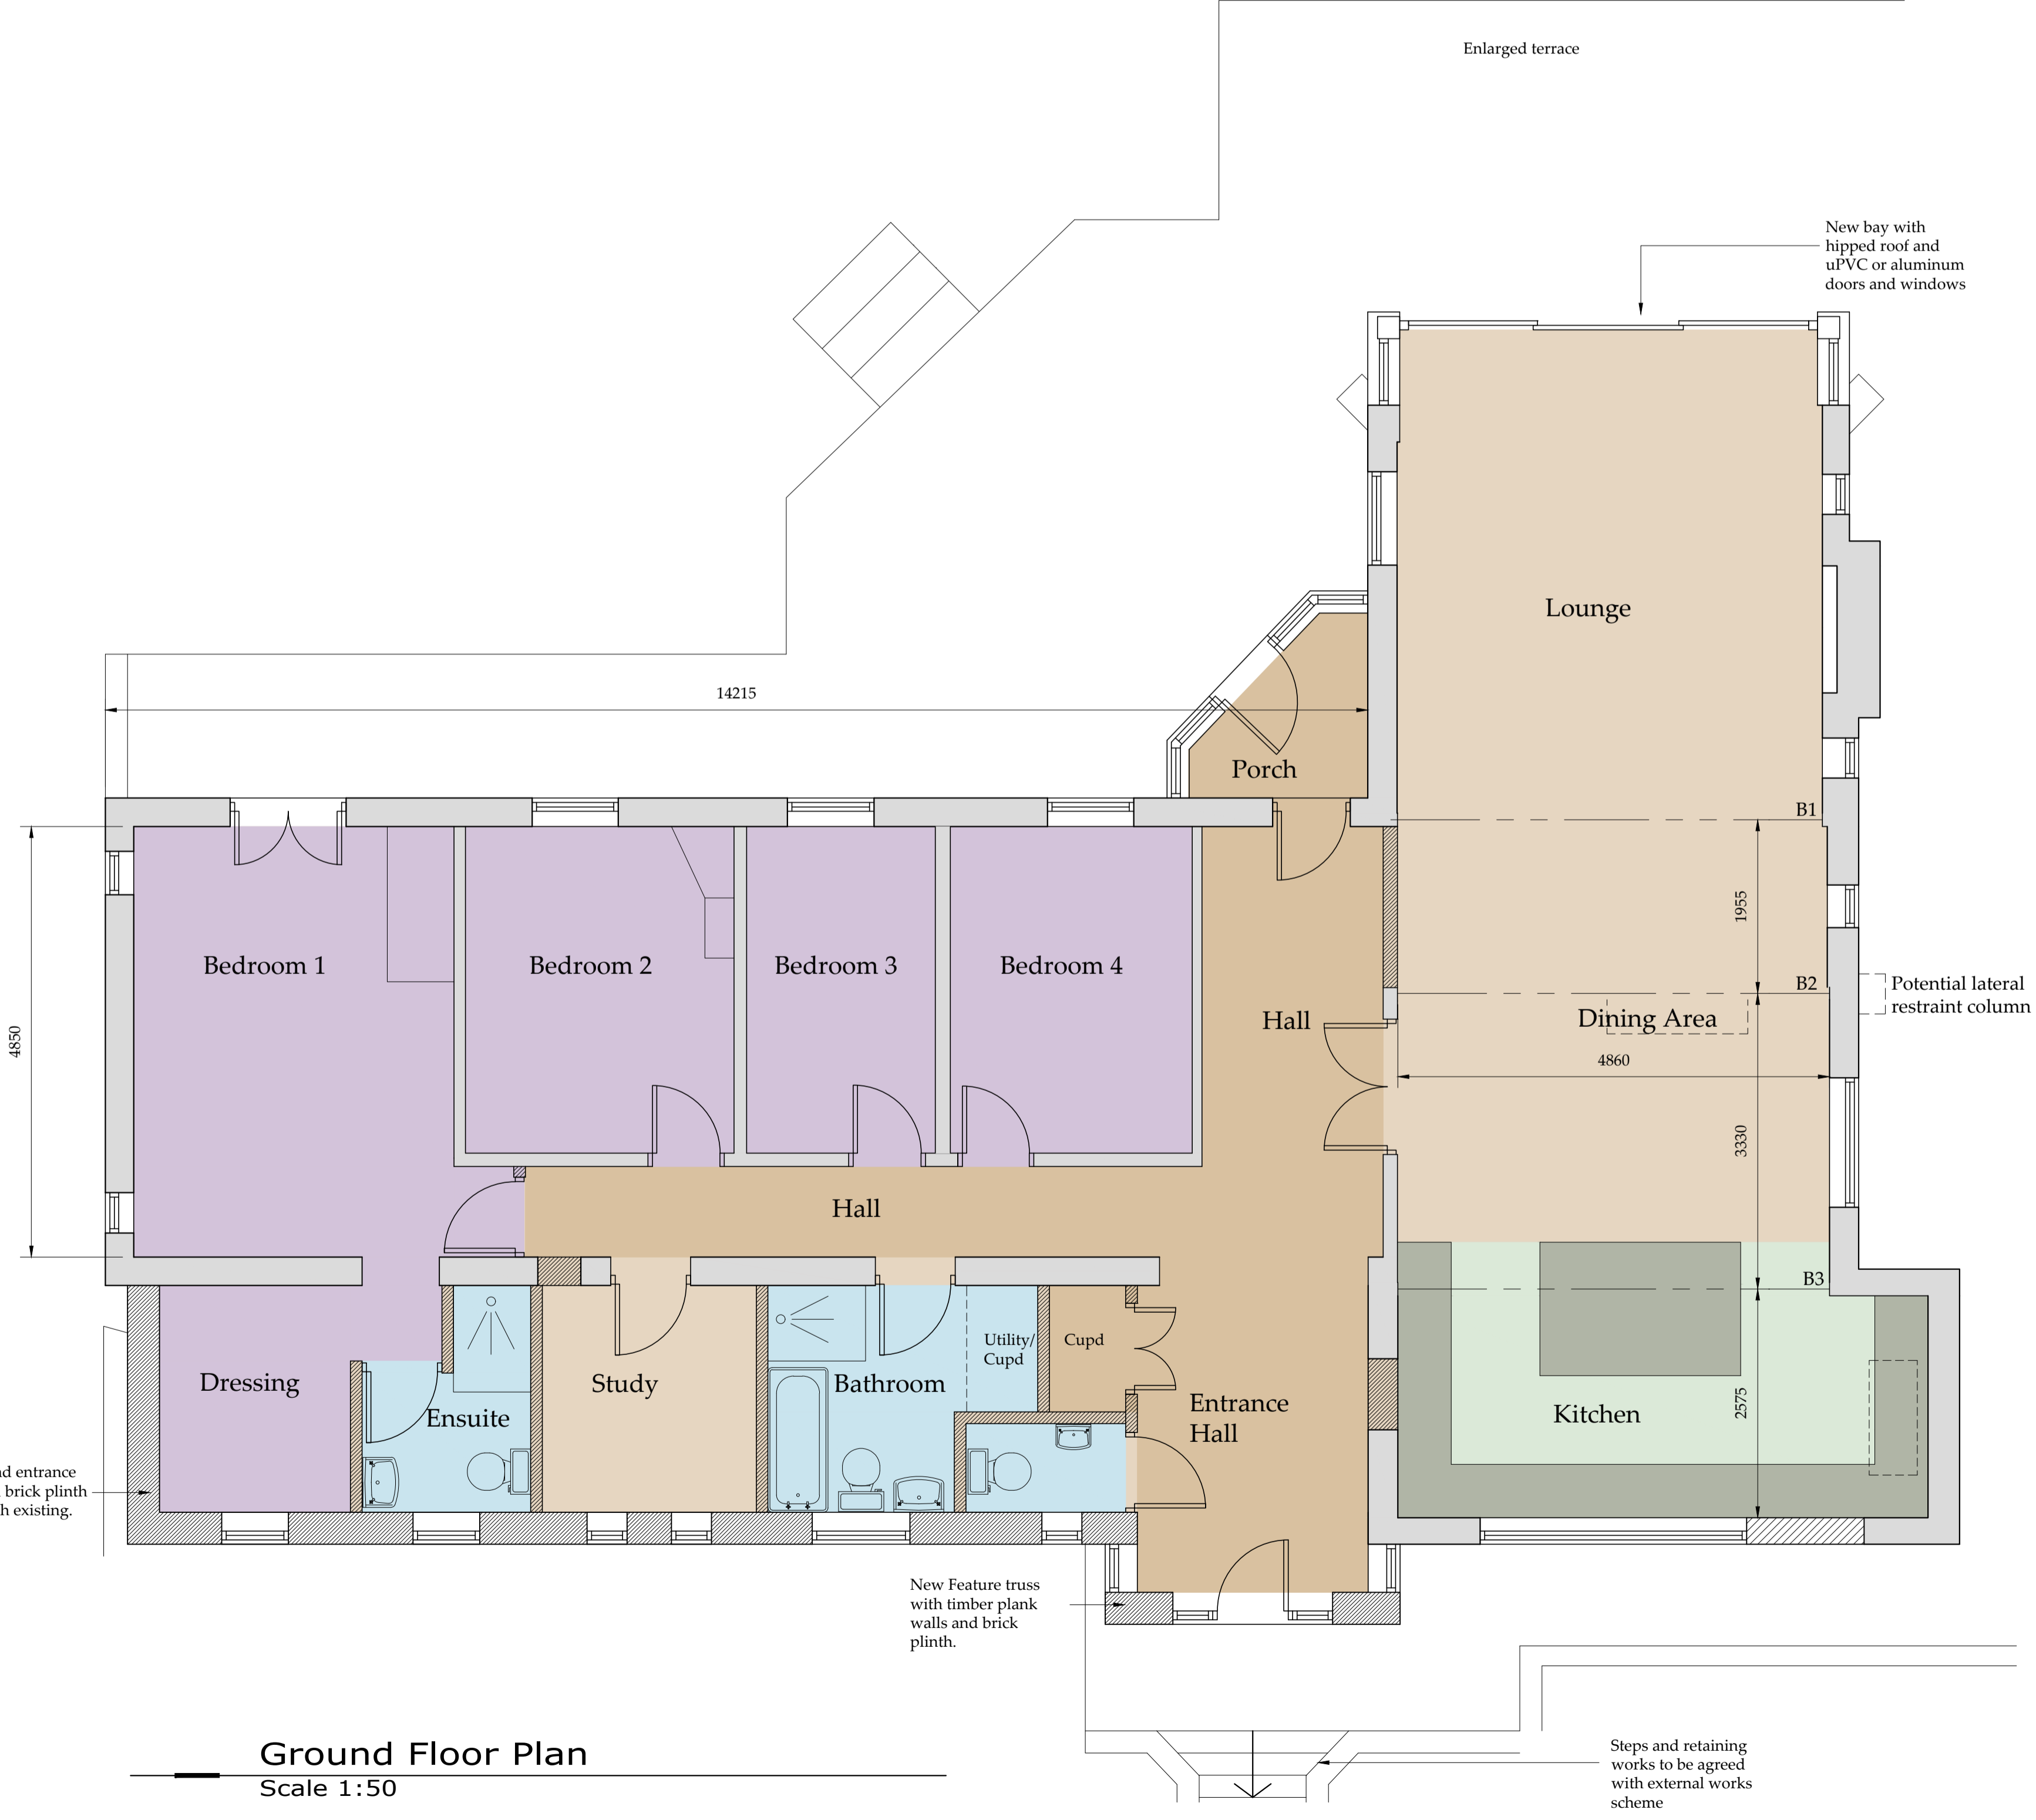

Ground Floor Plan
Scale 1:50

NYMNP
10/05/2024

AMENDED

Drawings for planning and client consideration only

REV	DATE	BY	AMENDMENT
E	10/05/24	CE	Bay amended
D	09/05/24	CE	Amended to suit planning
C	22/03/24	CE	Minor amends
B	20/03/24	CE	Additional detail
A	23/02/24	CE	Issued for approval



BHD Design Ltd
 Airy Hill Manor
 Whitby
 North Yorks
 YO21 1QB
 Tel: 01947604871
 E: enquiries@bhddesign.co.uk

CLIENT: Mr M Mrs C Candler
 PROJECT: West Quarter Whitby Road
 RHB YO22 4PE


DRAWING STATUS: Preliminary
 DRAWN: C Eynon
 CHECKED: N I Duffield

SCALE @ SIZE: As shown @ A1
 DATE: 12/01/24

DRAWING No: D12642-07
 REV: E

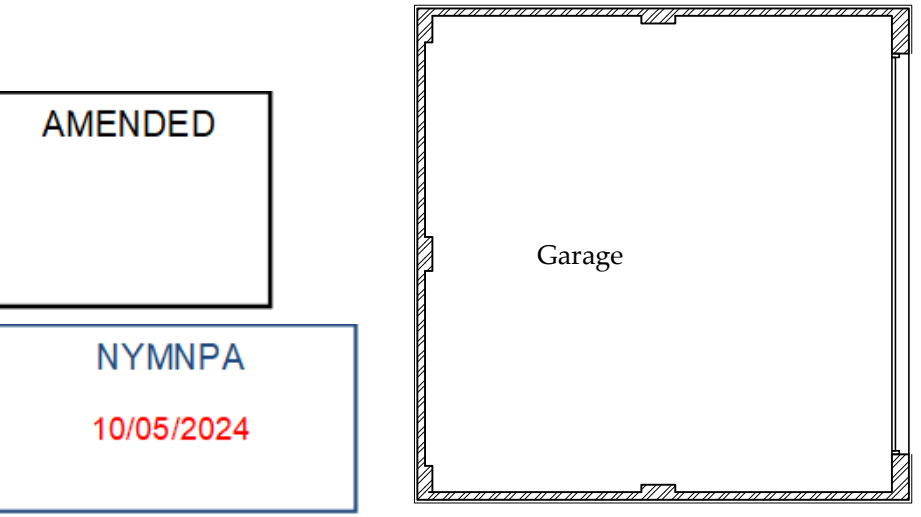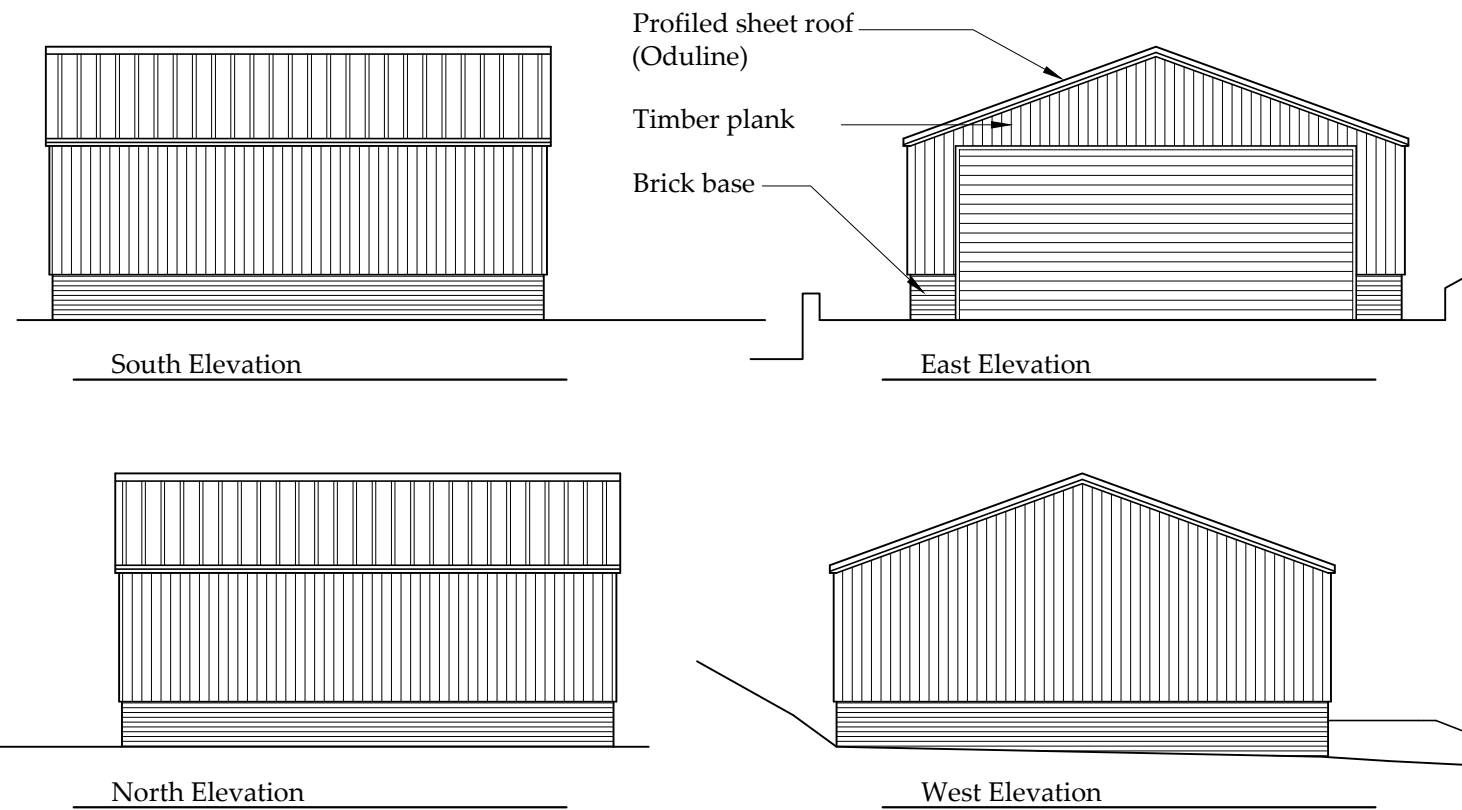

Garage Plan and Elevations
Scale 1:100

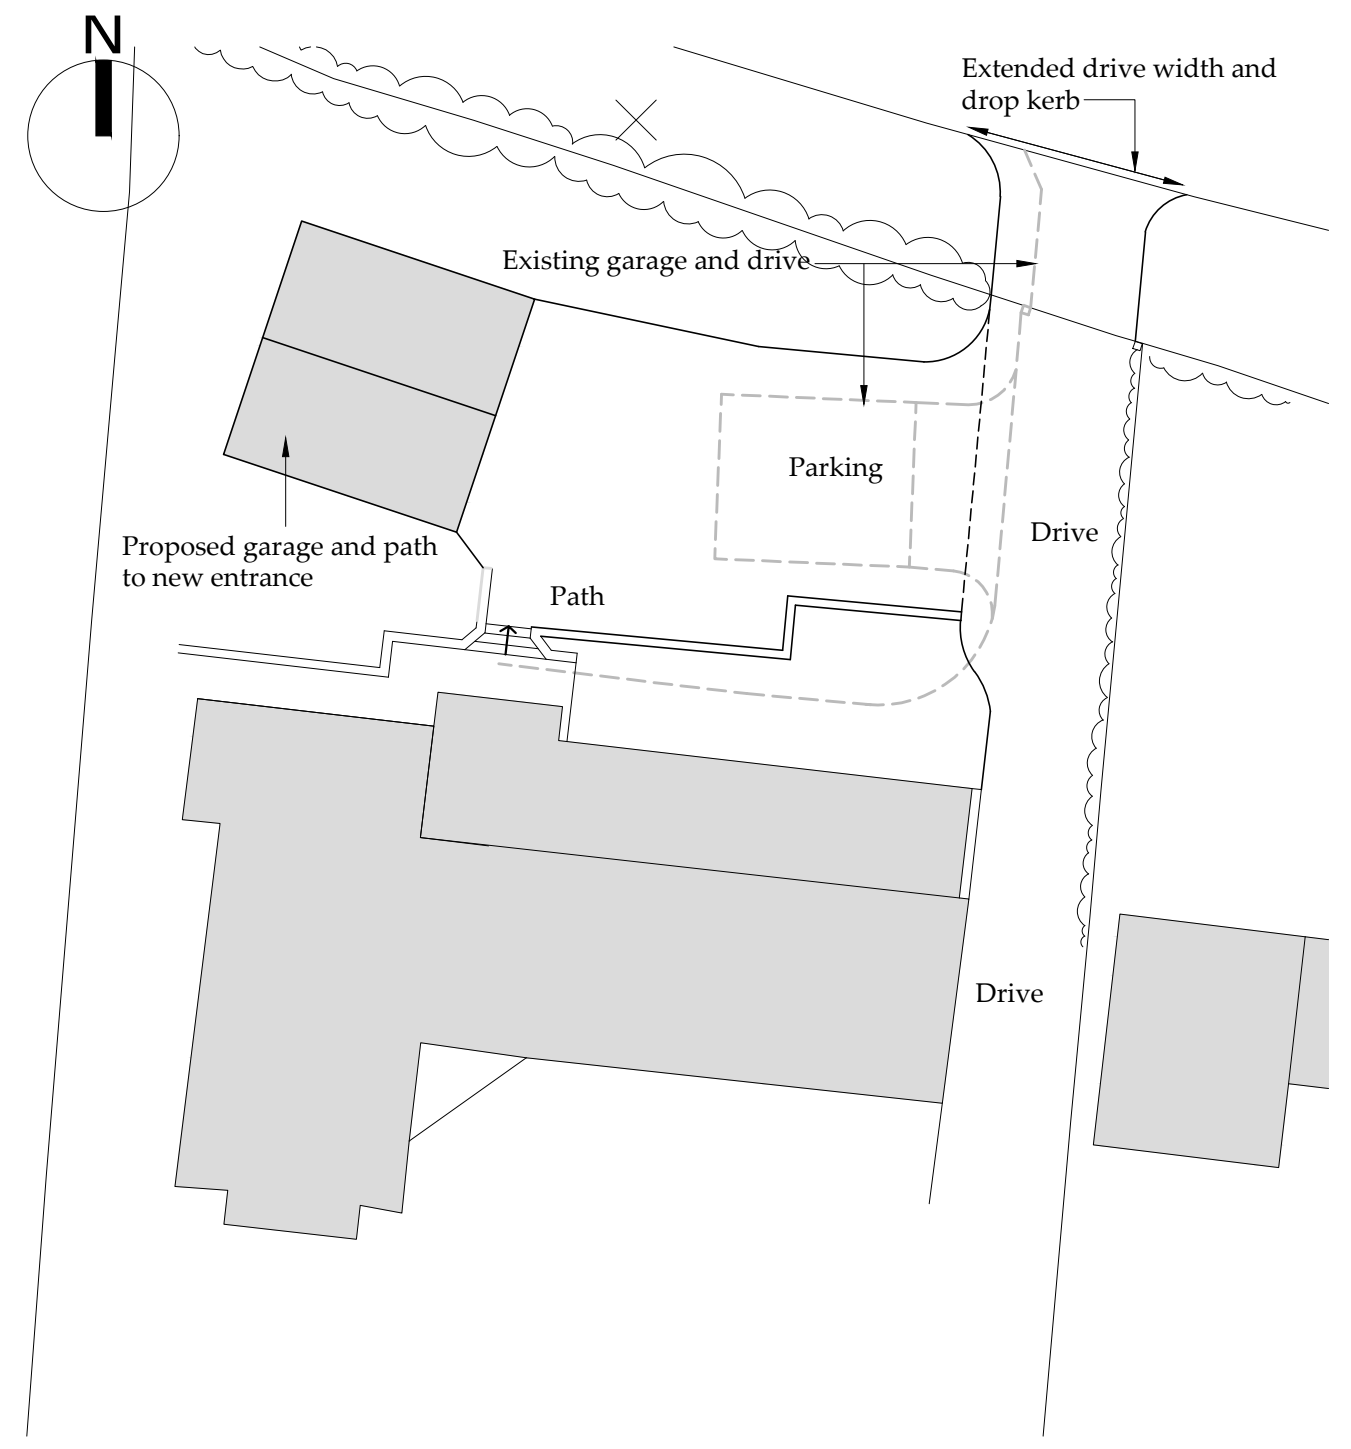

Block Plan
Scale 1:200

Ordnance Survey Licence No. 100002562

BHD Design Ltd
Airy Hill Manor
Whitby
North Yorks
YO21 1QB
Tel: 01947604871
E: enquiries@bhddesign.co.uk

●DO NOT SCALE from this drawing. Only figured dimensions are to be taken from this drawing.
●The Contractor must verify all dimensions on site before commencing any work or shop drawings.
The Contractor must report any discrepancies before commencing work. If this drawing exceeds the quantities taken in any way, the Technician is to be informed before work is initiated.
Work within The Construction (Design and Management) Regulations 2015 is not to start until a Health & Safety Plan has been produced. This drawing is Copyright and must not be reproduced without consent of BHD Design Ltd

REV	DATE	BY	AMENDMENT	CHKD	APVD
C	09/05/24	CE	Material change		
B	22/03/24	CE	Garage relocated		
A	20/03/24	CE	Issued for approval		

CLIENT: Mr M & Mrs C Candler		
PROJECT: West Quarter Whitby Road RHB YO22 4PE		
A3	DRN: C Eynon	DATE: 19/02/24
SCALE: As shown	ISSUE: Preliminary	

DRAWING TITLE: Proposed Block Plan and Garage elevations and plan	
DRAWING NR: D12642-08	REV: C