





North West Elevation
Scale 1:100

South West Elevation
Scale 1:100


South East Elevation
Scale 1:100

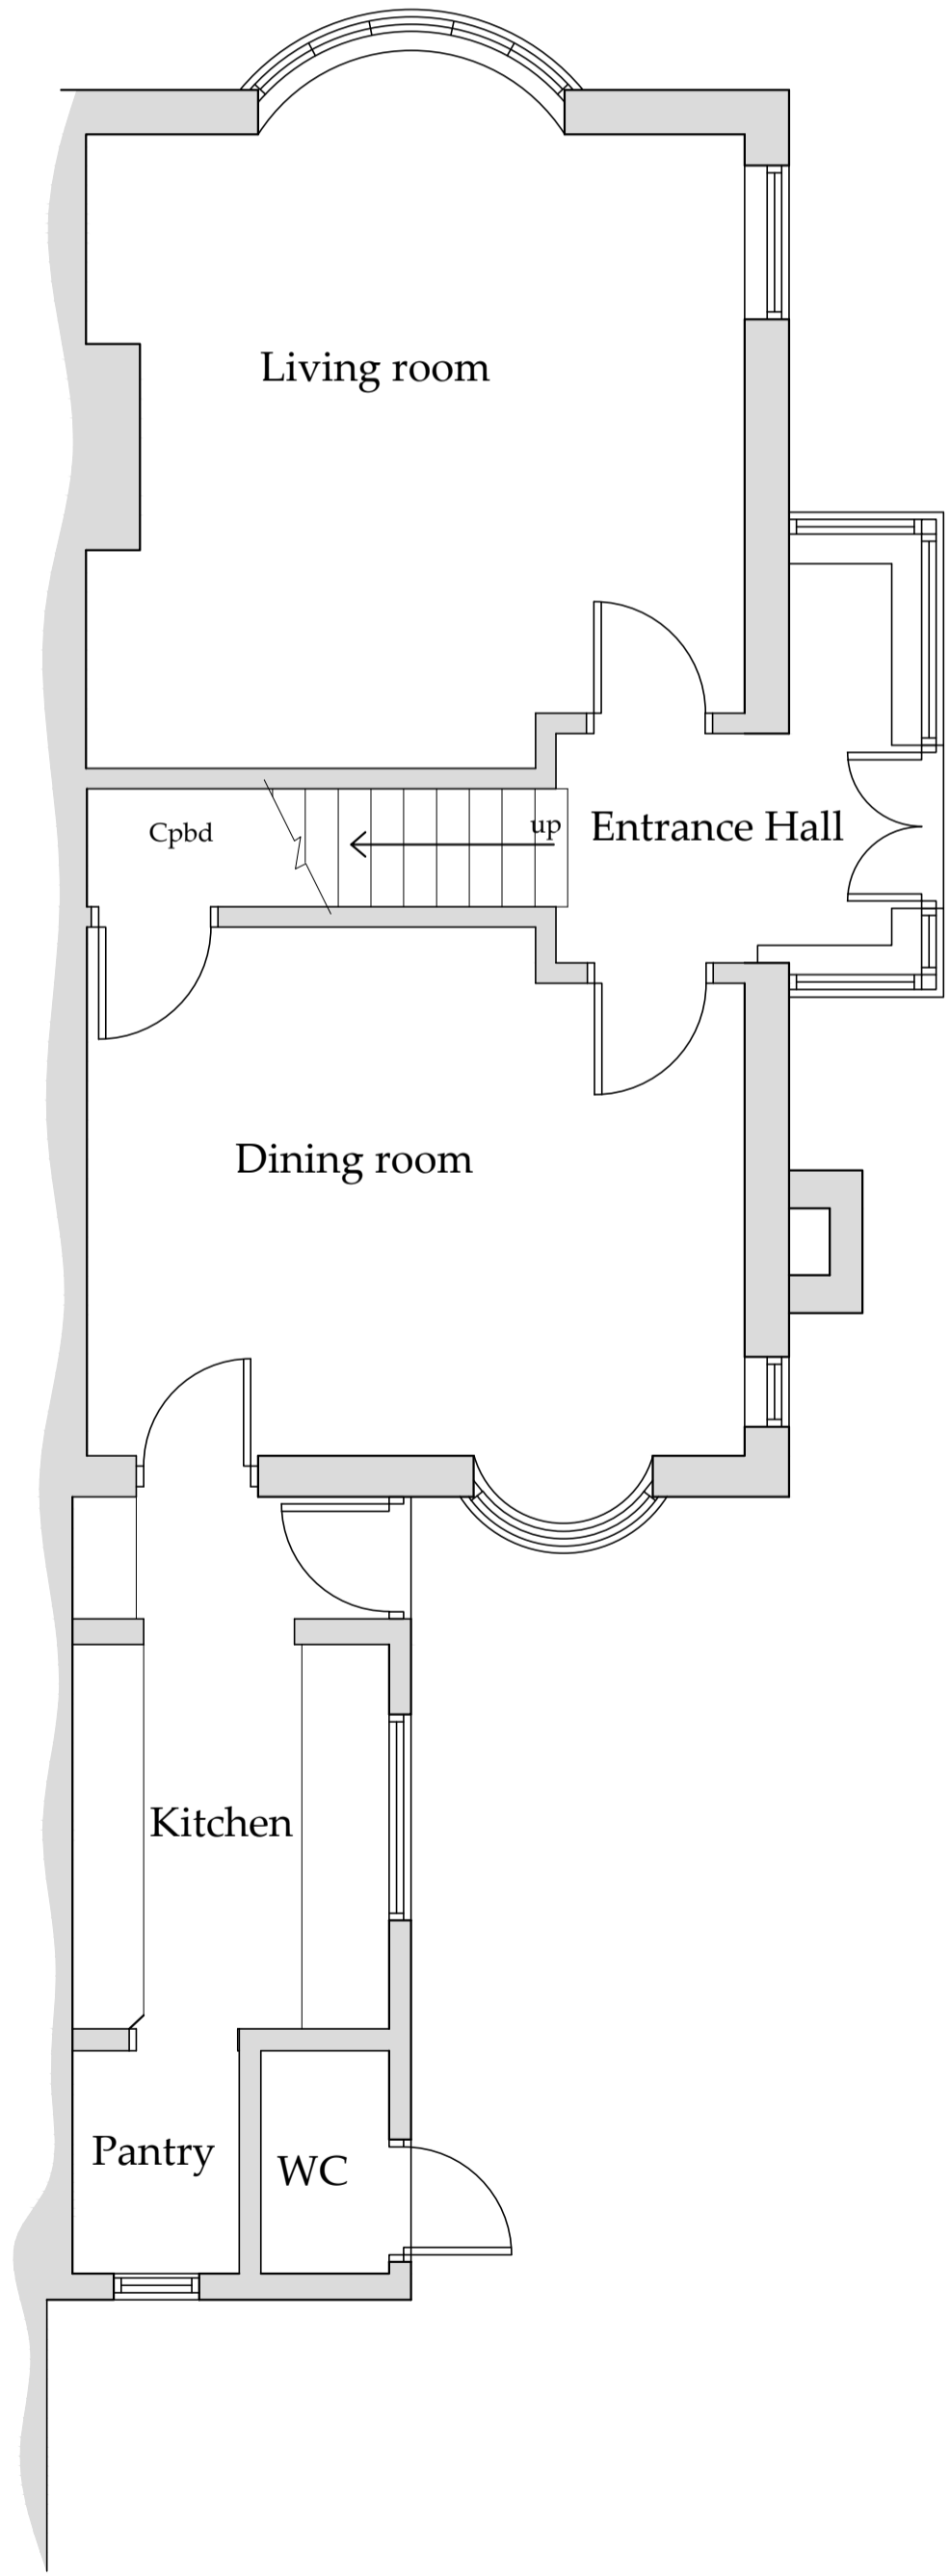

Ground Floor Plan
Scale 1:50

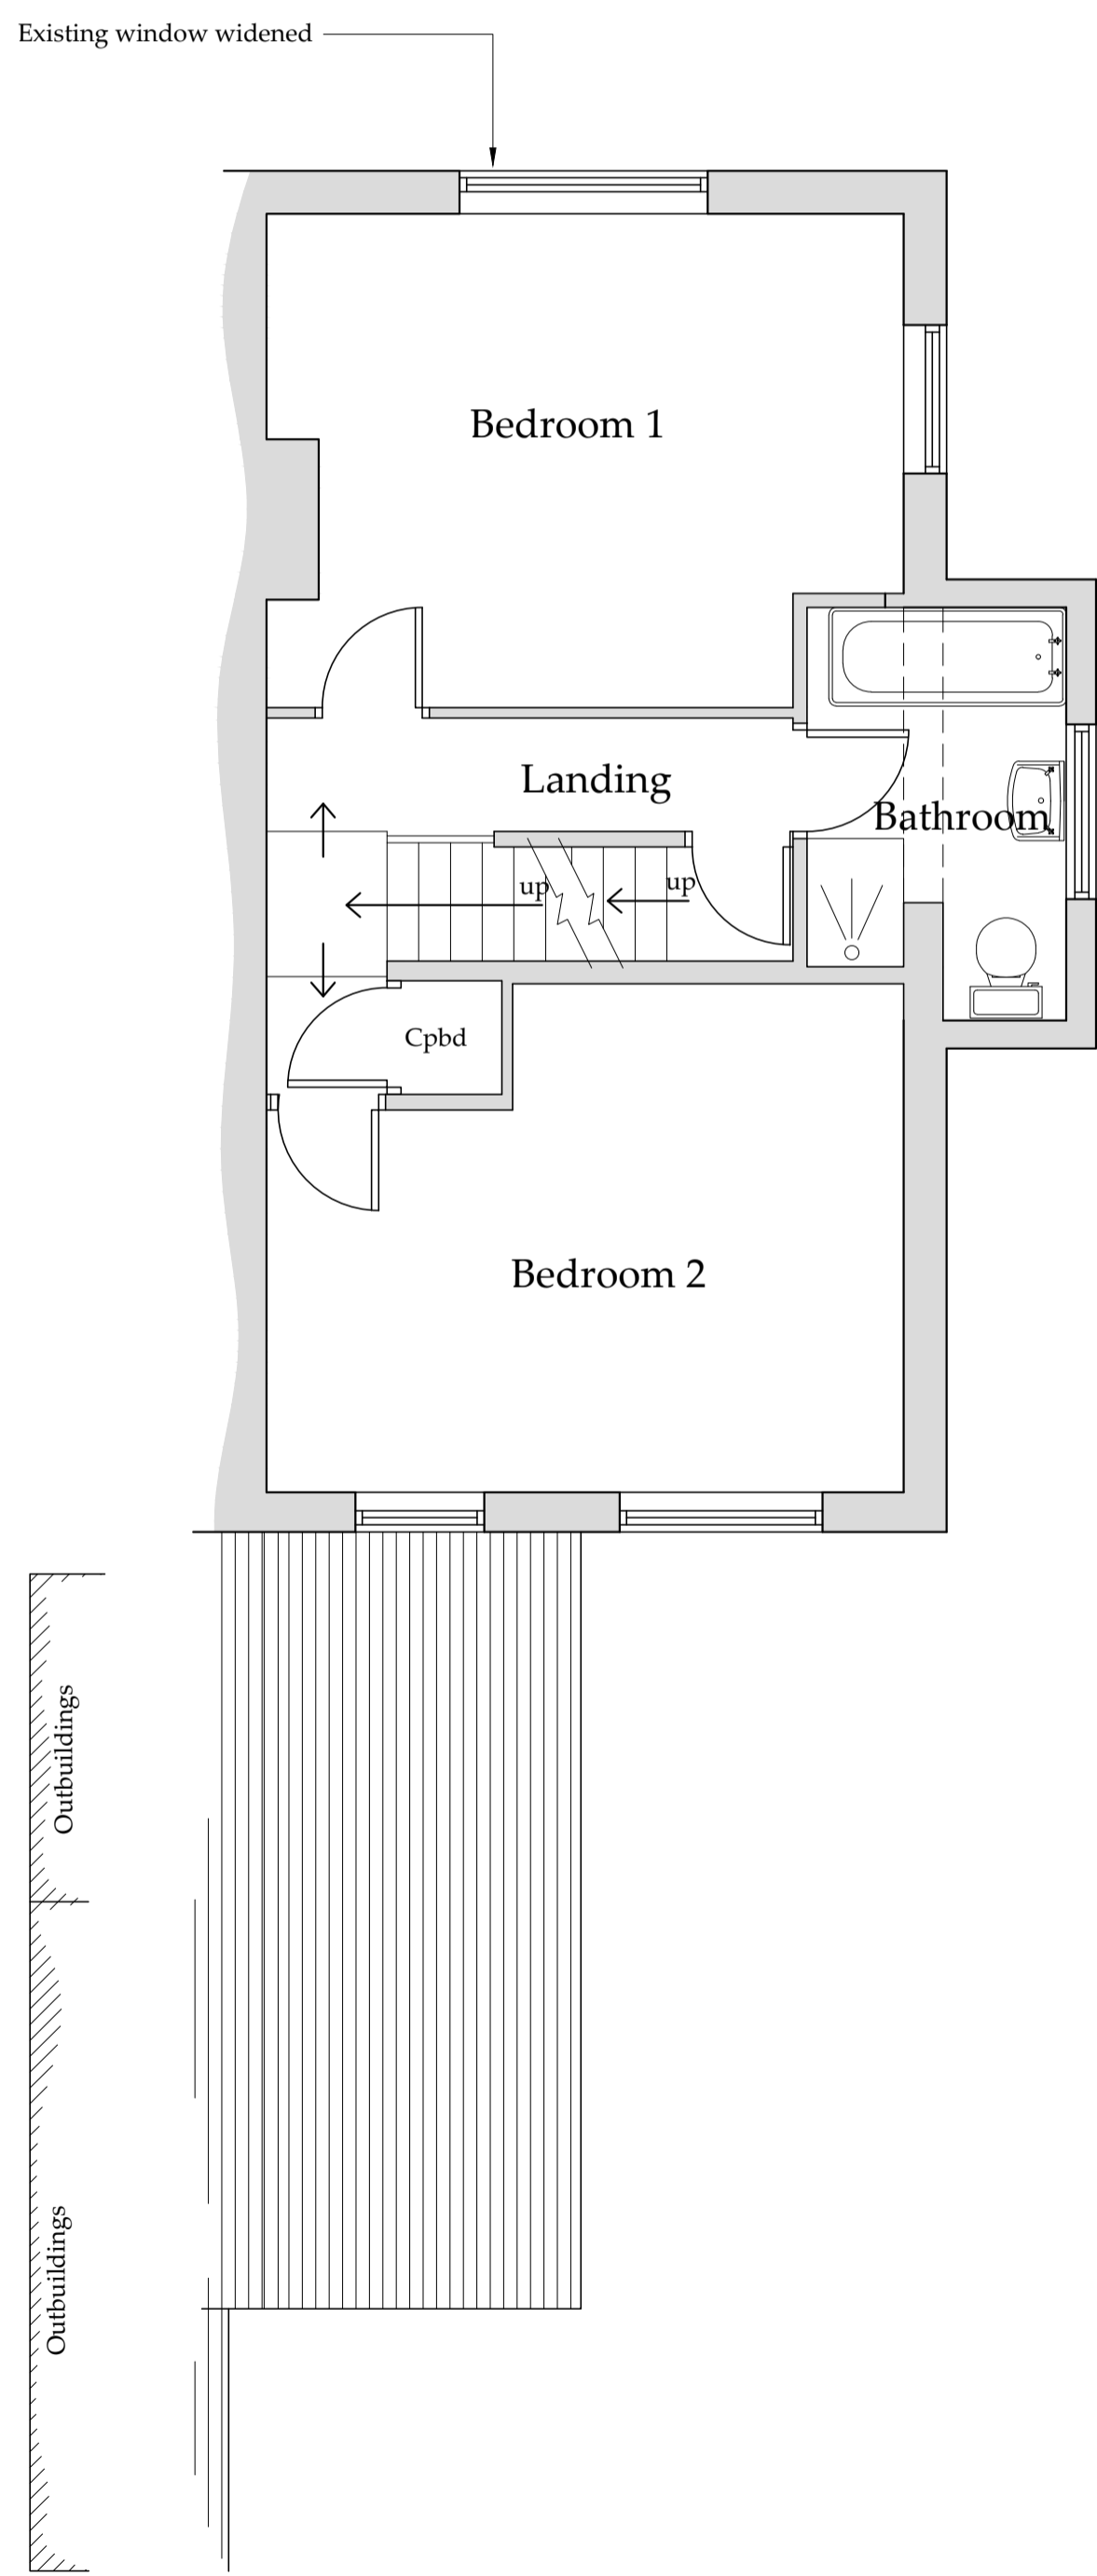

First Floor Plan
Scale 1:50

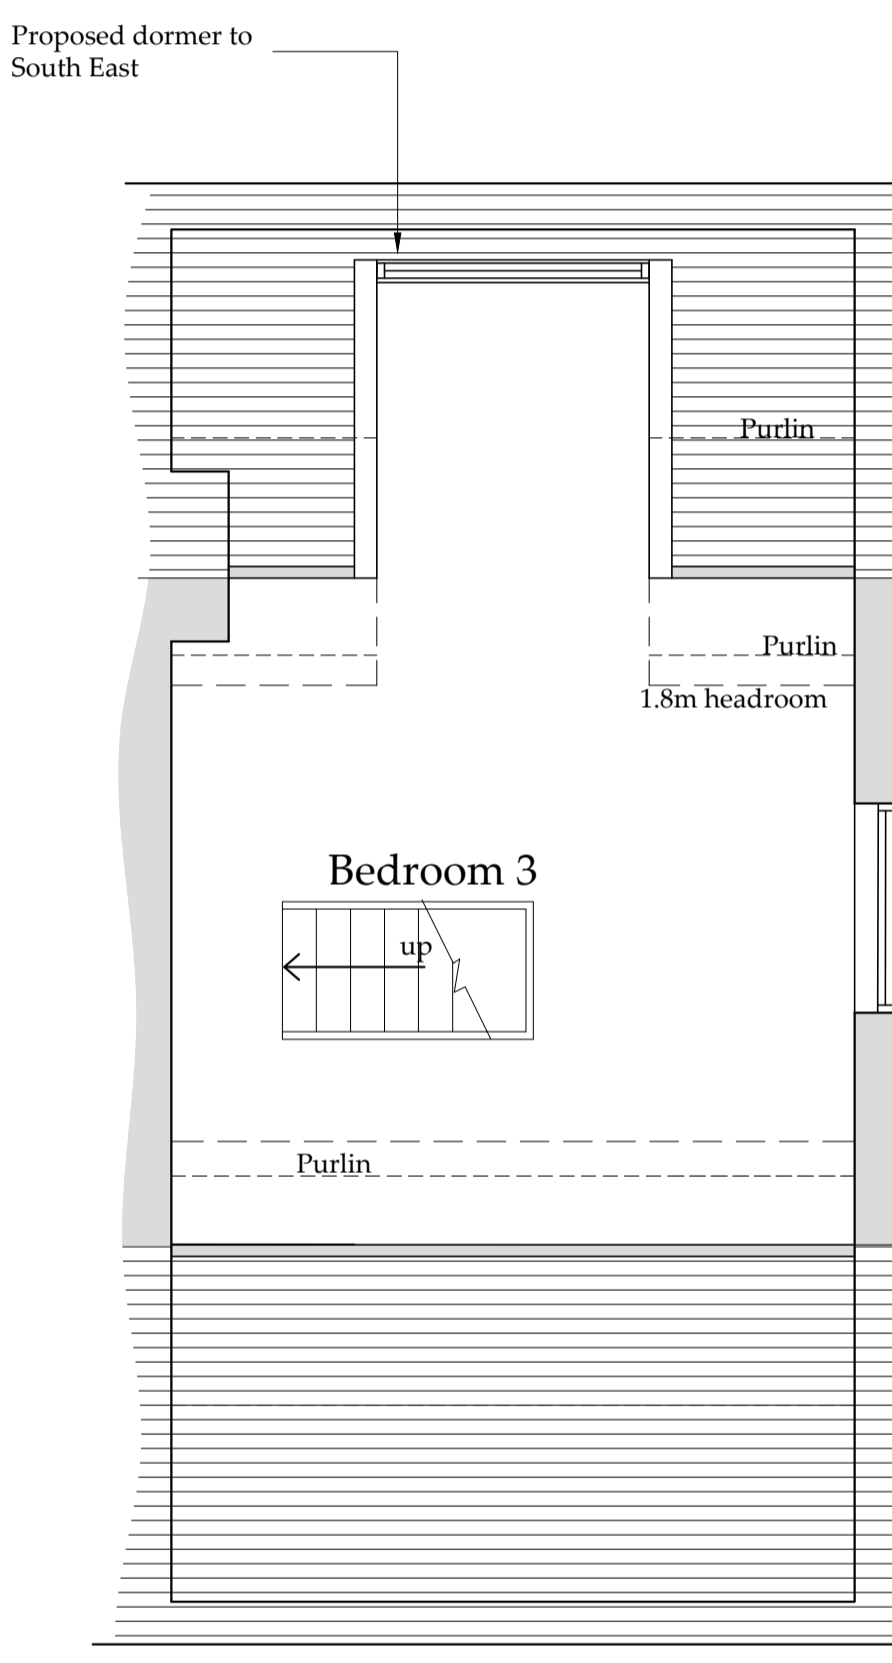

Second Floor Plan
Scale 1:50

Do not scale from this drawing, only figured dimensions are to be taken from this drawing.
The contractor must verify all dimensions on site before commencing any work or shop drawings.
The contractor must report any discrepancies taken in any way, the technician is to be informed before work is initiated.
Work within the construction (design and management) regulations 2015 is not to start until a health & safety plan has been produced. This drawing is copyright and must not be reproduced without consent of BHD Design Ltd.
CDM Regulations
Contractor must not start without 'Pre Construction Information' from Principle Designer. If unsure contact BHD.
Contractor must agree the 'Principle Contractor' roll with the client prior to commencement of the works.
Ensure if required under CDM2015 regulations that the project is notified to the HSE.

NYMNPA
20/05/2024

AMENDED

Drawings for planning and client consideration only

REV	DATE	BY	AMENDMENT
B	20/05/24	nld	minor mods
A	10/05/24	NID	Issued for approval

BHD Design Ltd
Airy Hill Manor
Whitby
North Yorks
YO21 1QB
Tel: 01947604871
E: enquiries@bhddesign.co.uk

CLIENT: Ms R Gray & Mr L Faichney

PROJECT: Oakmount Thorpe Lane
RHB YO22 4RN

Drawing: Proposed Floor Plans and Elevations
South Elevation Dormer

DRAWING STATUS: Preliminary

DRAWN: NID CHECKED:

SCALE @ SIZE: As shown @ A1 DATE: 10/05/24

DRAWING No: D12656-08 REV: B