

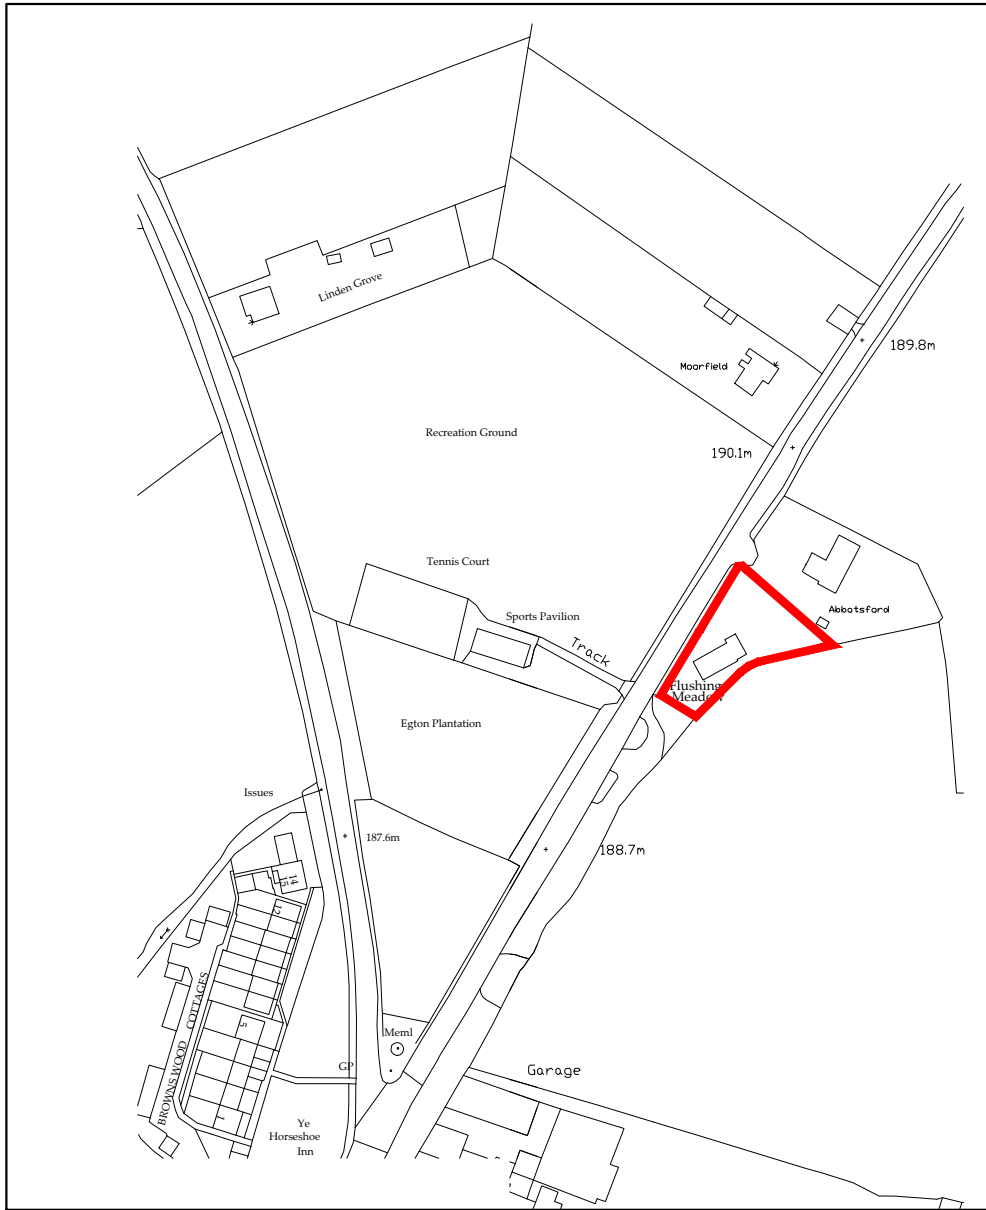


NYMNPA
16/05/2024

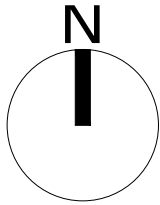

○ Site Plan
Scale 1:2500

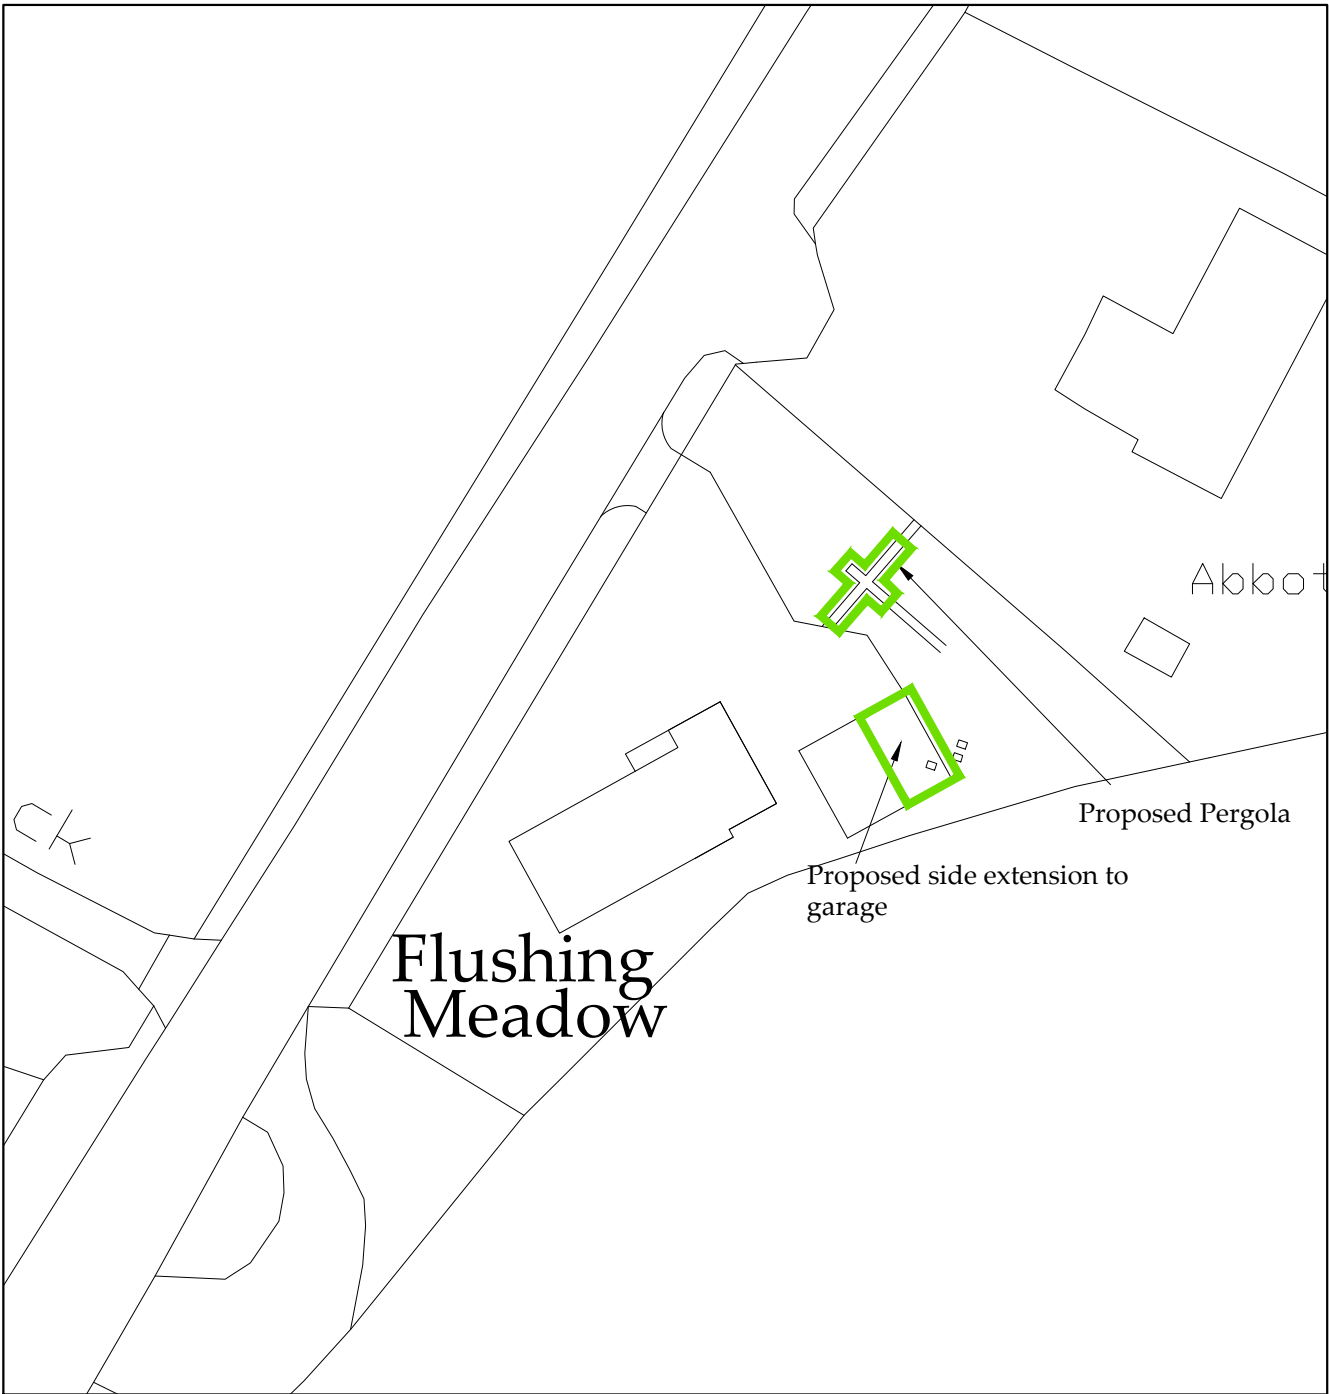

○ Block Plan
Scale 1:500

Ordnance Survey Licence No. 100002562

b h d p a r t n e r s h i p



Airy Hill Manor, Whitby, North Yorkshire, UK, YO21 1QB.
Tel: 01947-604871 Fax: 01947-600010
general@bhdpartnership.com www.bhdpartnership.com

● DO NOT SCALE from this drawing. Only figured dimensions are to be taken from this drawing.
● The Contractor must verify all dimensions on site before commencing any work or shop drawings.
● The Contractor must report any discrepancies before commencing work. If this drawing exceeds the quantities taken in any way, the Technician is to be informed before work is initiated.
● Work within The Construction (Design and Management) Regulations 2015 is not to start until a Health & Safety Plan has been produced. This drawing is Copyright and must not be reproduced without consent of BHD Partnership Ltd

REV	DATE	BY	AMENDMENT	CHKD	APVD
D	26/04/24	CE	Pergola amended		
C	25/04/24	CE	Garage extension		
B	23/03/21	CE	Red line amended		
A	01/02/21	CE	Issued for approval		


CLIENT: Mr S & Mrs L Shaw		
PROJECT: Flushing Meadows Egton YO21 1UA		
A3	DRN: C Eynon	DATE: 01/02/21
SCALE: As shown	ISSUE: Preliminary	

DRAWING TITLE: Location Plan and Block Plan	
DRAWING NR: D12014-01	REV: D

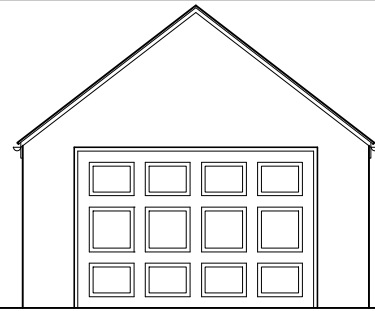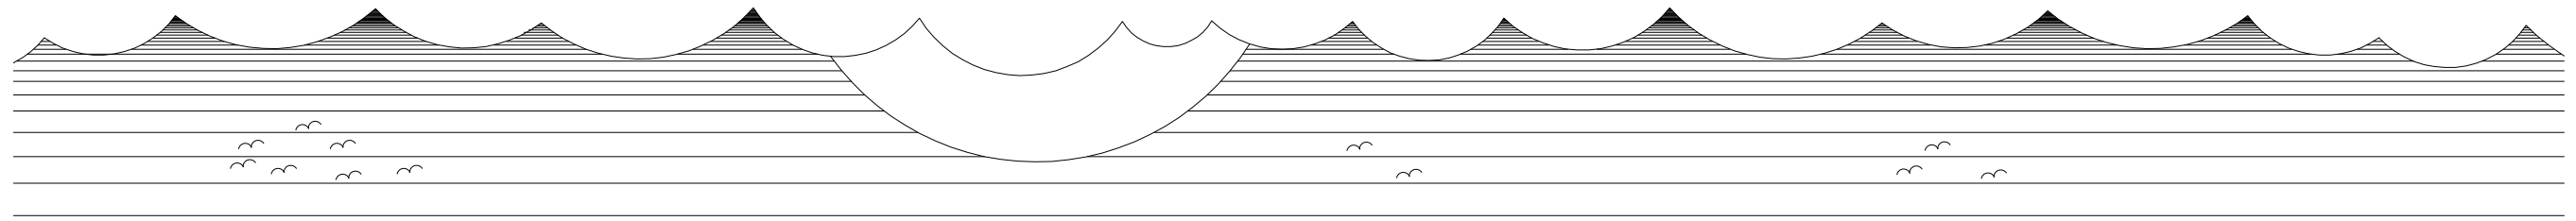


Front Elevation

Scale 1:100

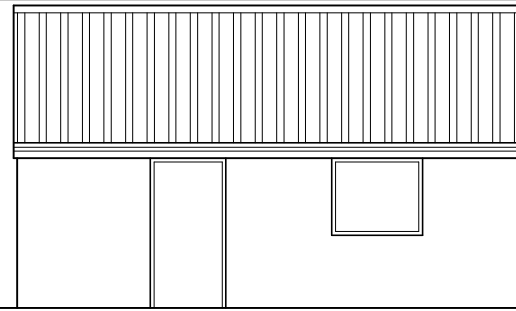


Side Elevation

Scale 1:100

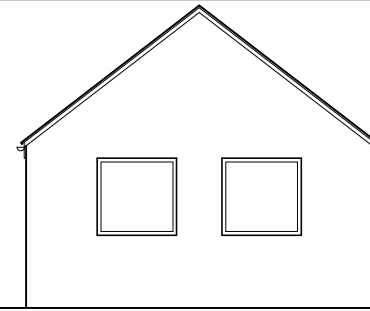



Rear Elevation

Scale 1:100

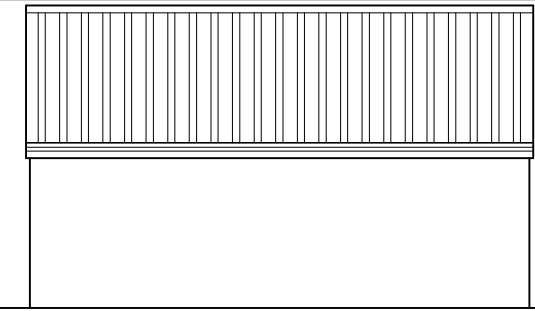

Side Elevation

Scale 1:100

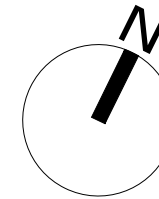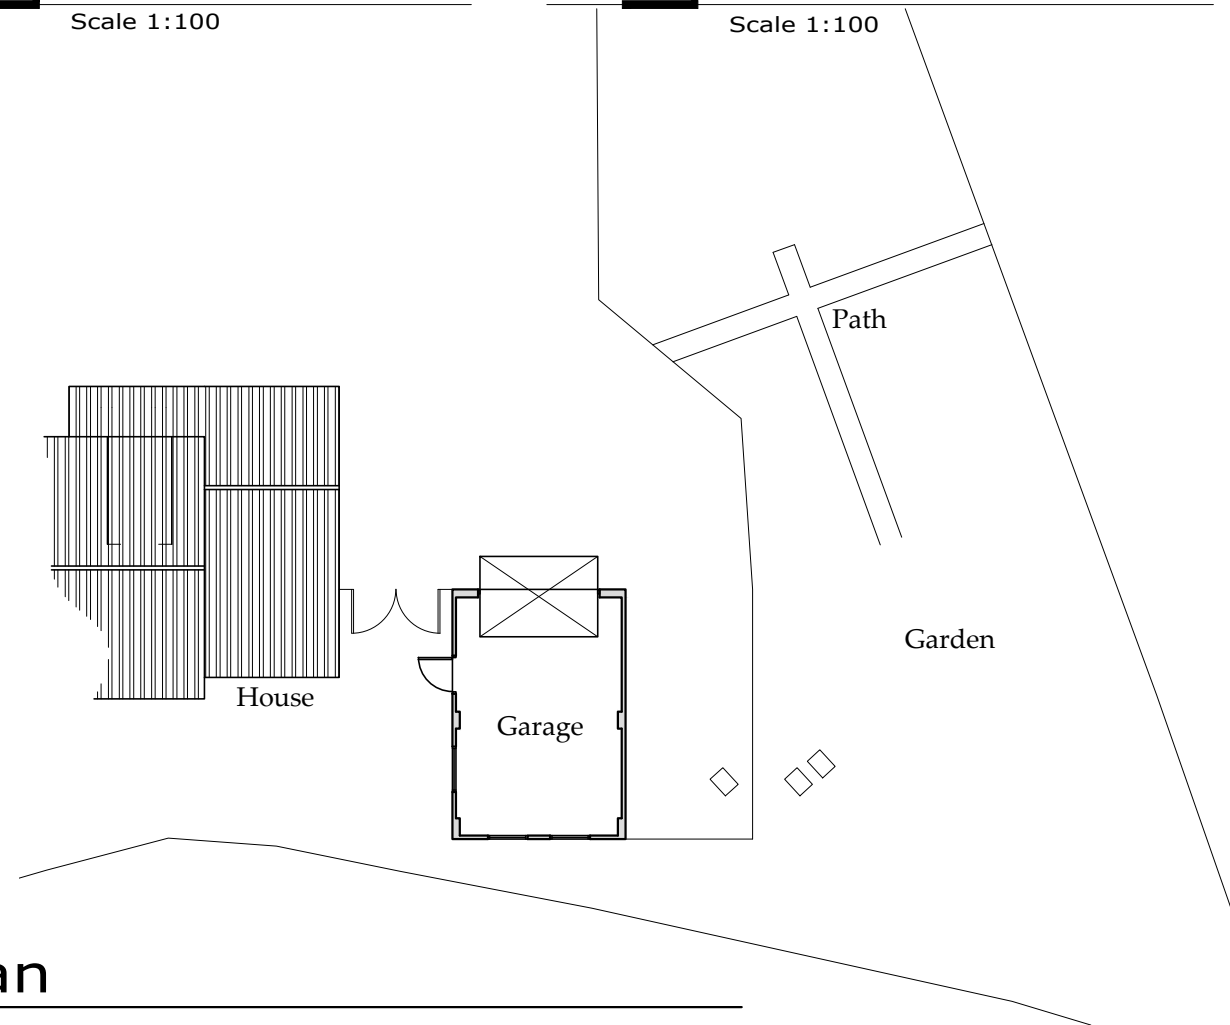

NYMNP

16/05/2024

Block Plan
Scale 1:200

Ordnance Survey Licence No. 100002562

BHD Design Ltd
Airy Hill Manor
Whitby
North Yorks
YO21 1QB
Tel: 01947604871
E: enquiries@bhddesign.co.uk

● DO NOT SCALE from this drawing. Only figured dimensions are to be taken from this drawing.
● The Contractor must verify all dimensions on site before commencing any work or shop drawings.
● The Contractor must report any discrepancies before commencing work. If this drawing exceeds the quantities taken in any way, the Technician is to be informed before work is initiated.
● Work within The Construction (Design and Management) Regulations 2015 is not to start until a Health & Safety Plan has been produced. This drawing is Copyright and must not be reproduced without consent of BHD Design Ltd

REV	DATE	BY	AMENDMENT	CHKD	APVD
A	24/04/24	CE	Issued for approval		

CLIENT:
Mr S & Mrs L Shaw

PROJECT:
Flushing Meadows
Egton YO21 1UA



A3 DRN: C Eynon DATE: 01/02/21
SCALE: As shown ISSUE: Preliminary

DRAWING TITLE:
Existing Block Plan
and
Elevations

DRAWING NR:
D12014-04

REV:
A

Do not scale from this drawing, only figured dimensions are to be taken from this drawing.
 The contractor must verify all dimensions on site before commencing any work or shop drawings.
 The contractor must report any discrepancies before commencing work. If this drawing exceeds the quantities taken in any way, the technician is to be informed before work is initiated.
 Work within the construction (design and management) regulations 2015 is not to start until a health & safety plan has been produced. This drawing is copyright and must not be reproduced without consent of BHD Design Ltd.
CDM Regulations
 Contractor must not start without 'Pre Construction Information' from Principle Designer. If unsure contact BHD.
 Contractor must agree the 'Principle Contractor' roll with the client prior to commencement of the works.
 Ensure if required under CDM2015 regulations that the project is notified to the HSE.

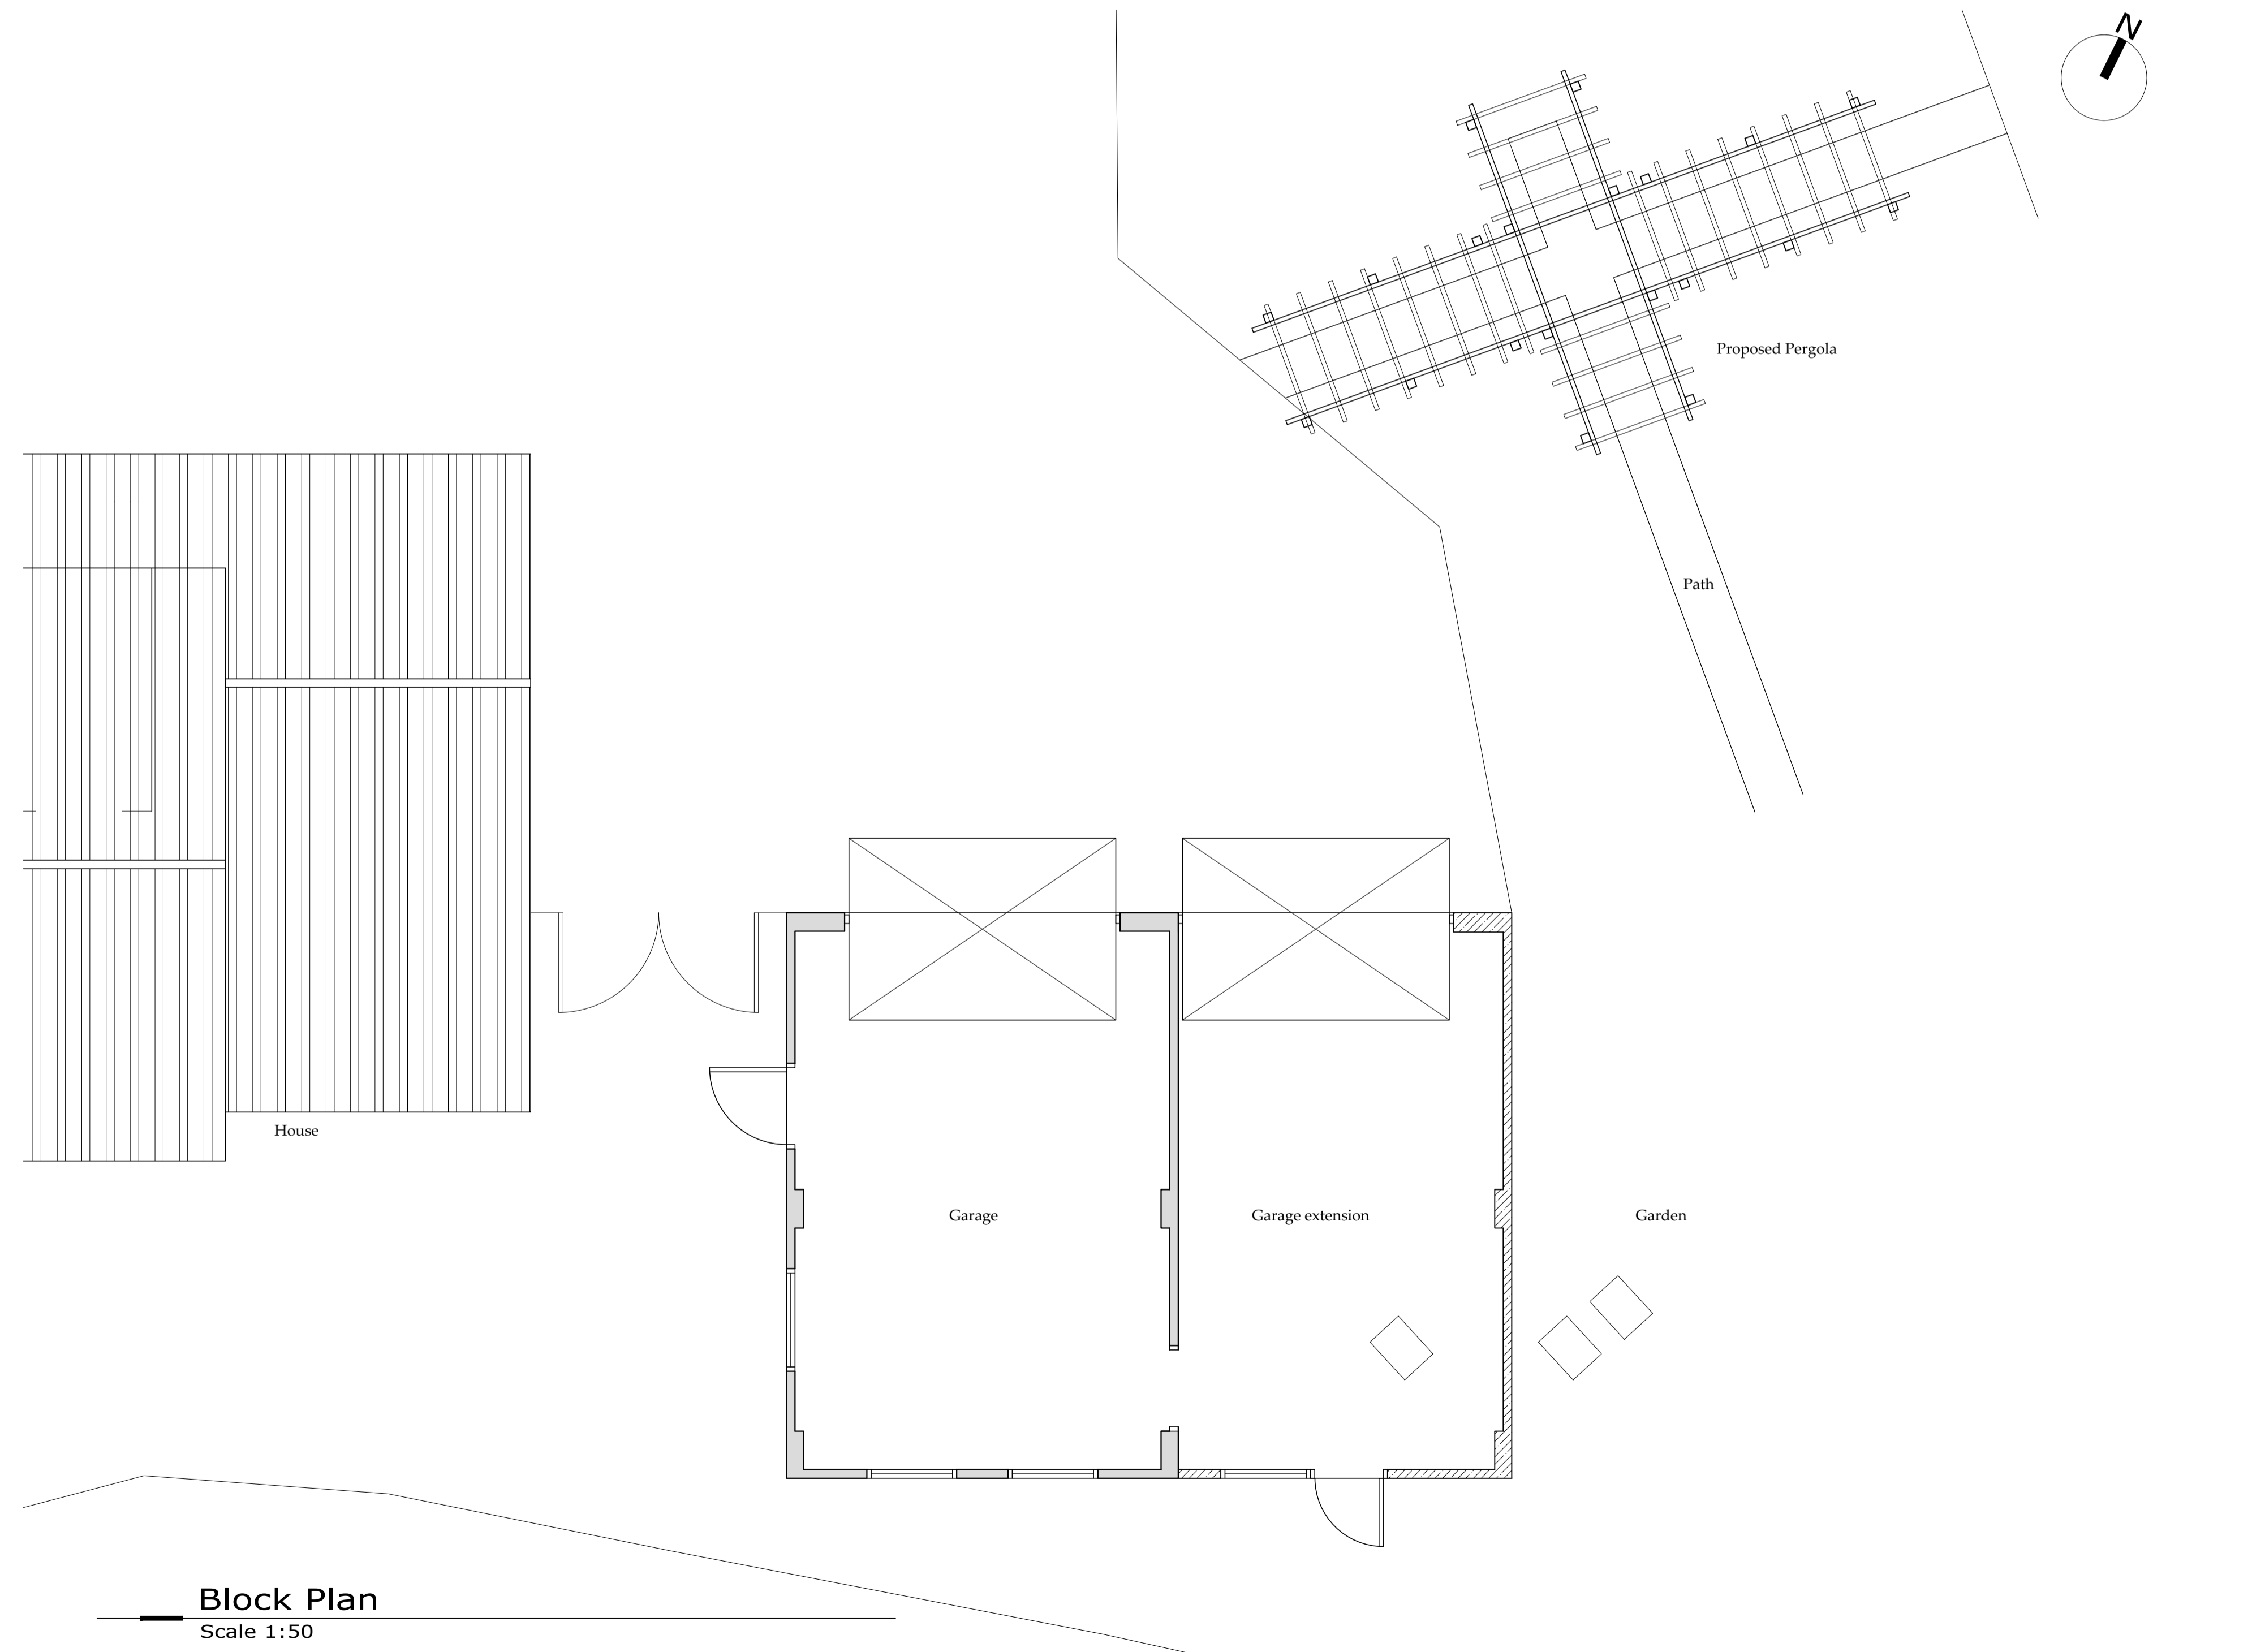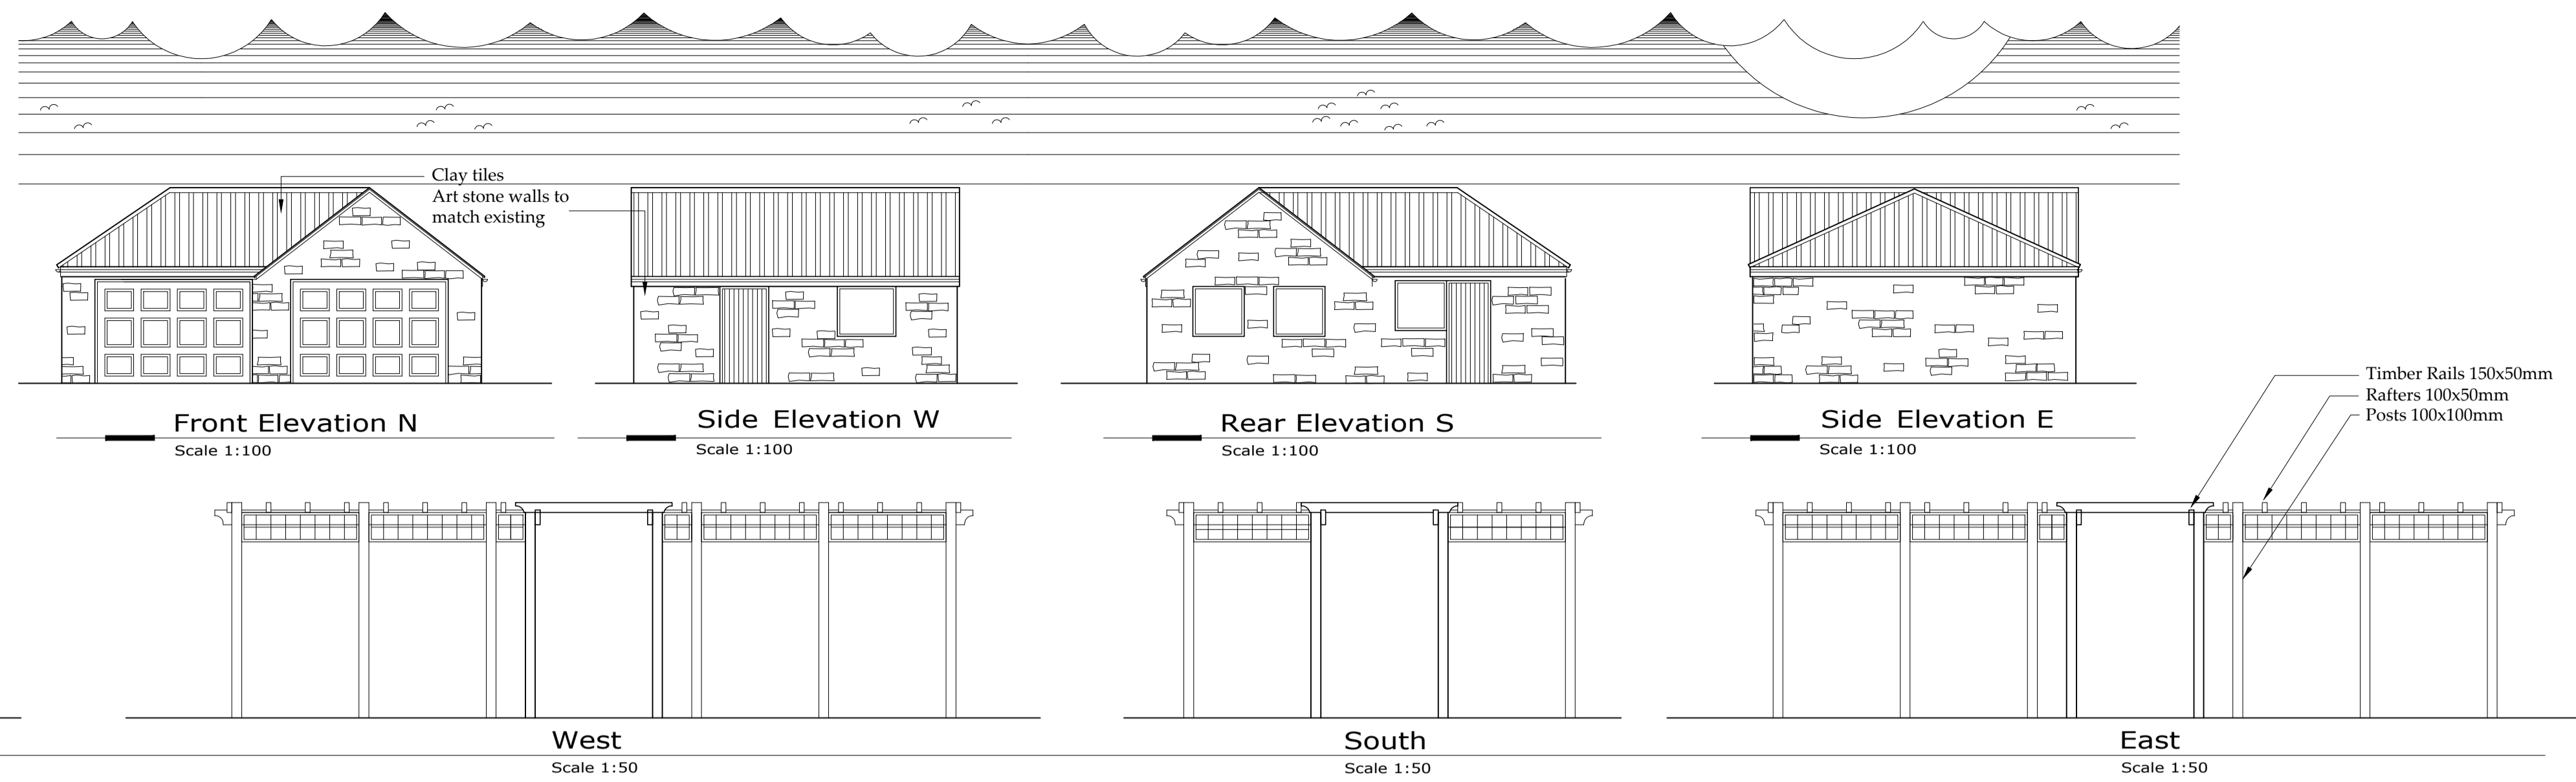

NYMNPA
 16/05/2024

Drawings for planning and client consideration only

REV	DATE	BY	AMENDMENT
C	26/04/24	CE	Pergola amended
B	26/04/24	CE	Garage amended
A	24/04/24	CE	Issued for approval

BHD Design Ltd
 Airy Hill Manor
 Whitby
 North Yorks
 YO21 1QB
 Tel: 01947604871
 E: enquiries@bhddesign.co.uk

CLIENT: Mr S & Mrs L Shaw

PROJECT: Alterations to Flushing Meadows Egton YO21 1UA

Drawing: Proposed Plans and Elevations

DRAWING STATUS: Preliminary

DRAWN: C Eynon CHECKED: N I Duffield

SCALE @ SIZE: 1:100&1:50 @ A1 DATE: 24/04/24

DRAWING No: D12014-05 REV: C