


Do not scale from this drawing. Only figured dimensions are to be taken from this drawing. The contractor must verify all dimensions on site before commencing any work or shop drawings. The contractor must report any discrepancies before commencing work. If this drawing exceeds the quantities taken in any way, the technician is to be informed before work is initiated. Work within the construction (design and management) regulations 2015 is not to start until a health & safety plan has been produced. This drawing is copyright and must not be reproduced without consent of Arcane Design Studio

NYMNP


14/06/2024

AMENDED

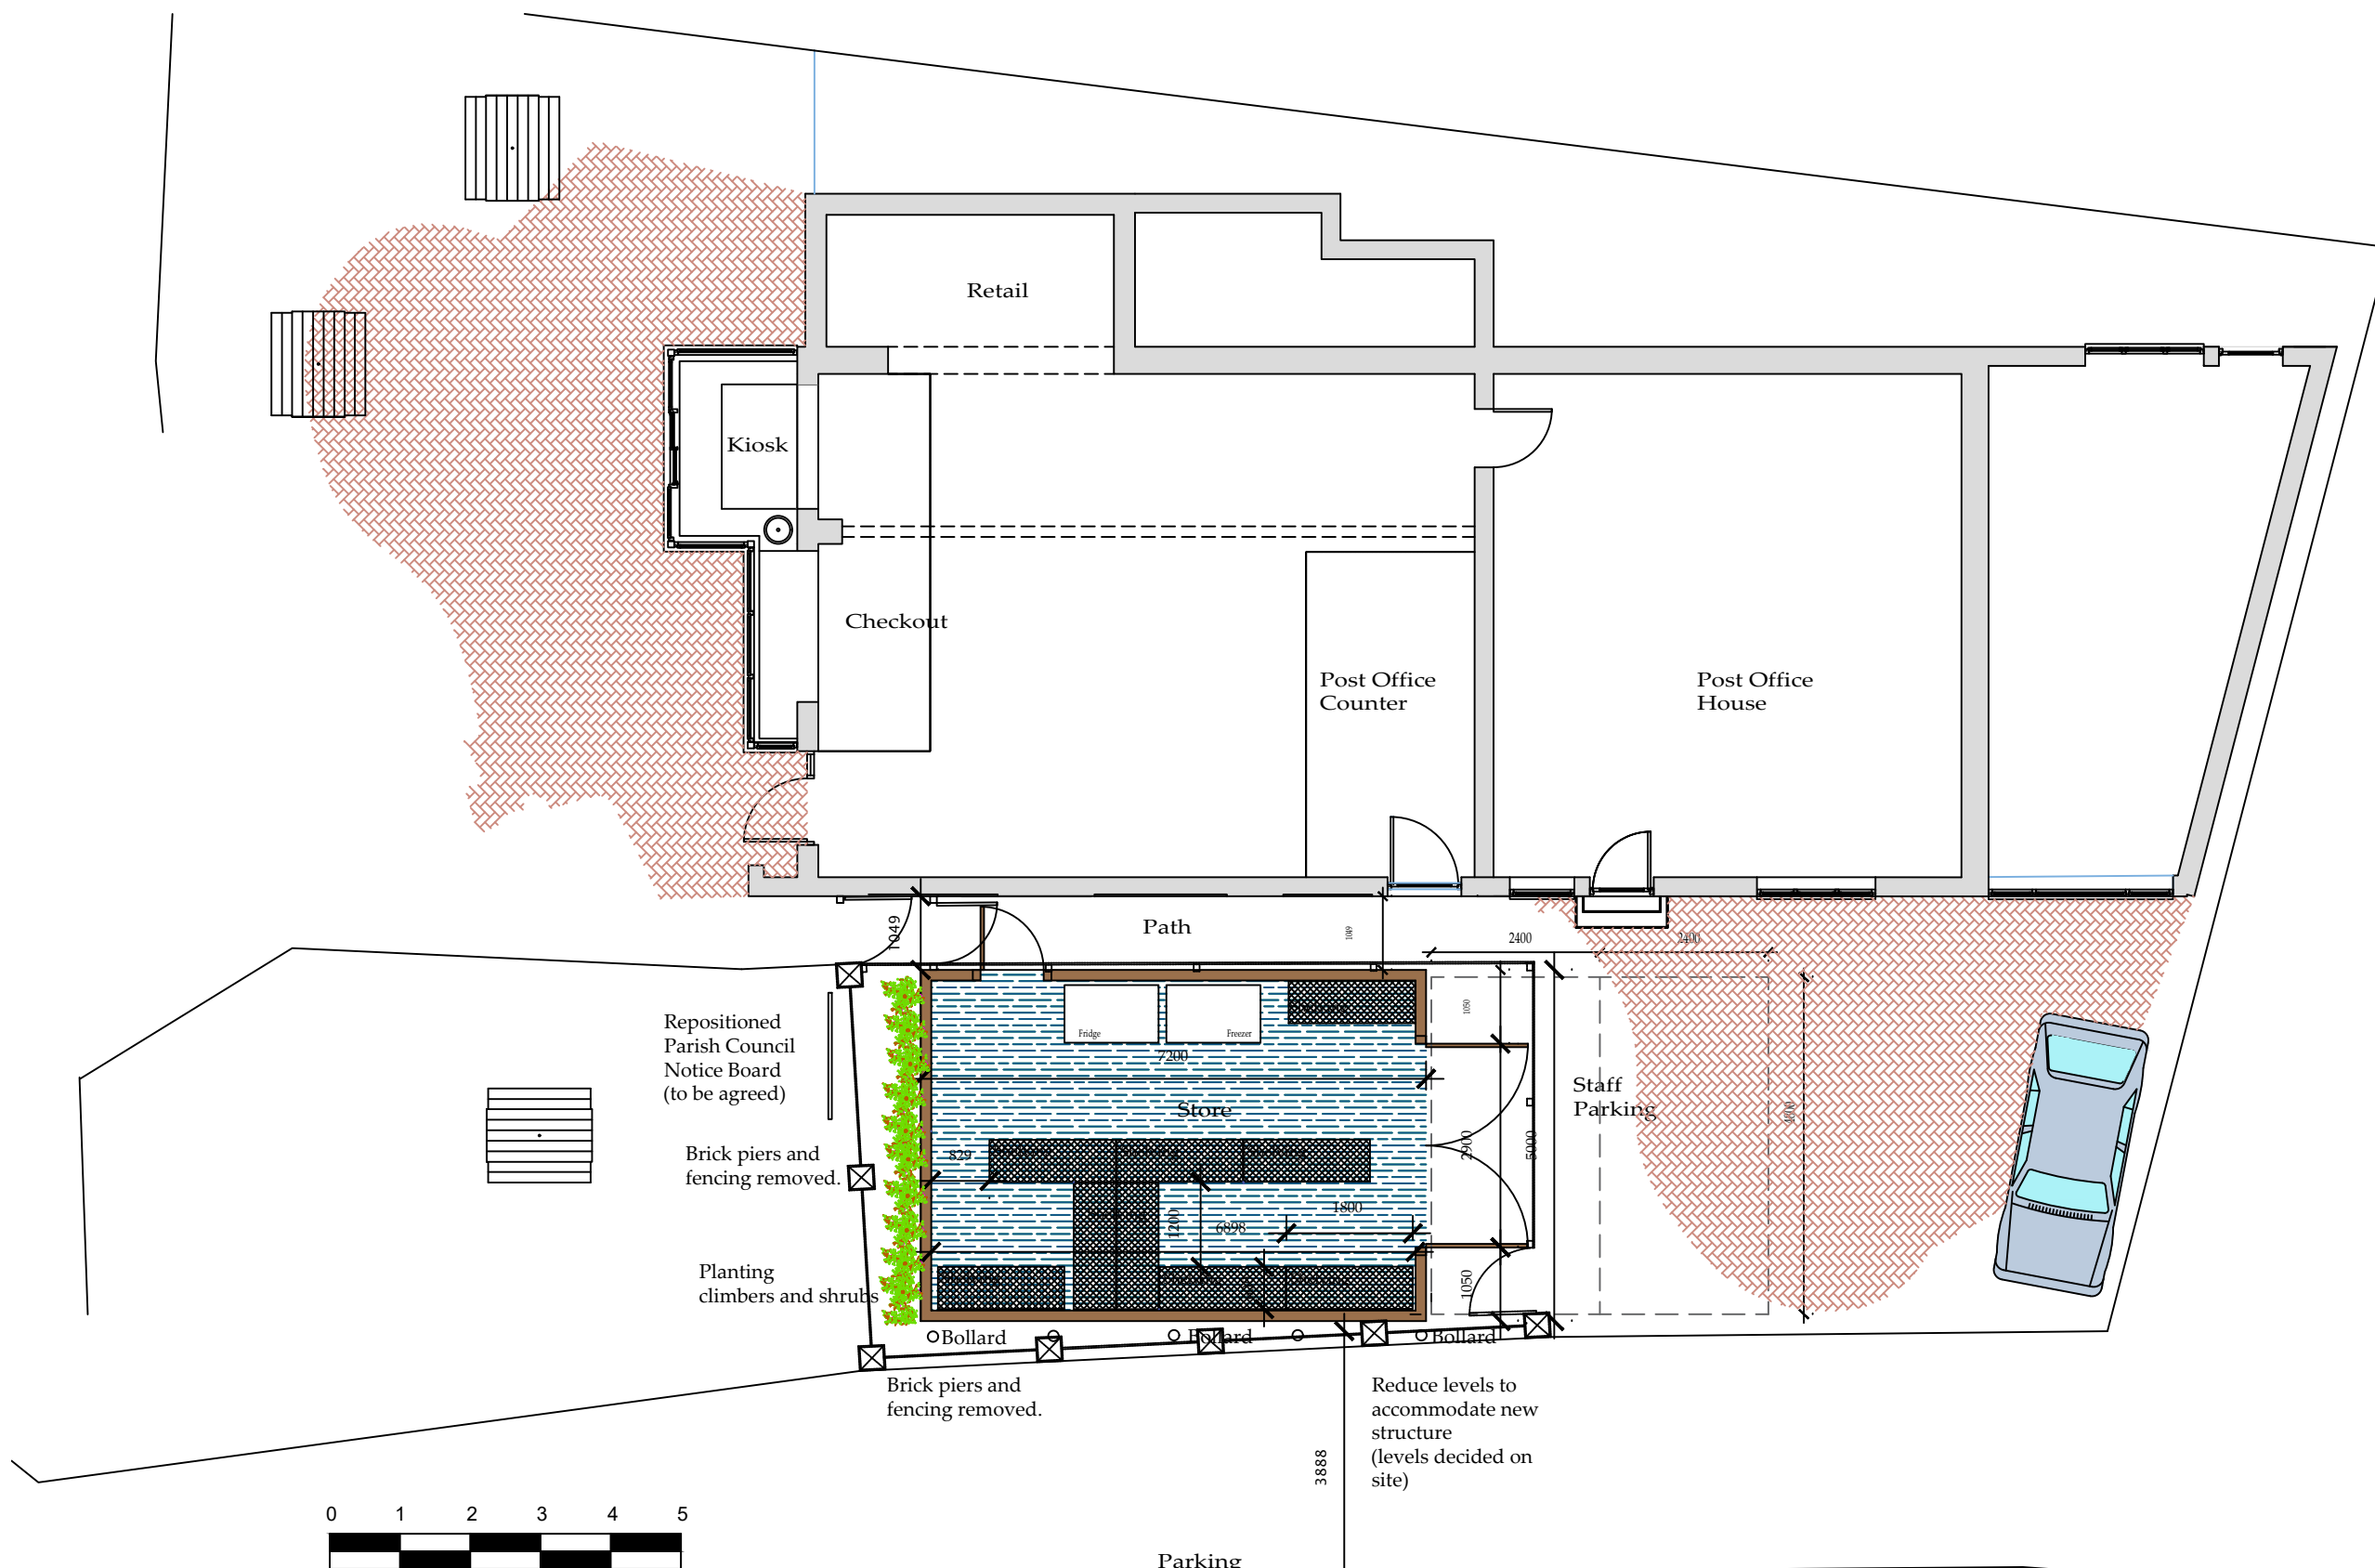

Proposed Plan

Scale 1:100

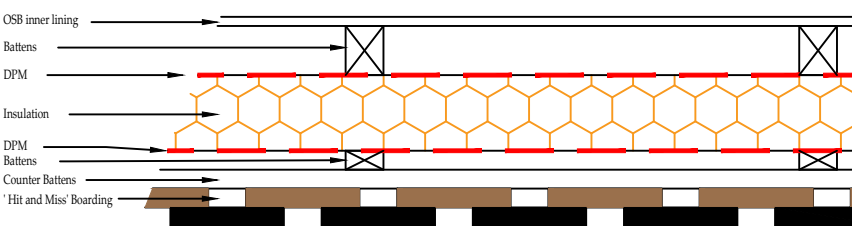

Typical wall construction.

Scale 1:10


REV	DATE	BY	AMENDMENT

Client Mr. and Mrs. T. Parker
 Project BAYTOWN STORES, Station Road, Robin Hood's Bay, YO22 4RA
 Title Proposed Plan and Wall Detail

Scale 1:100 @ A3	Date March 2024
DRWG No. 04A	Revision
Drawn G. C.	Checked

ARCANE DESIGN STUDIO
 Church View
 Egton
 North Yorkshire
 YO21 1UT

Tel: 01719 822221 M: 07711 522221
 E: M.A. arcane-design-studio@outlook.com © Copyright

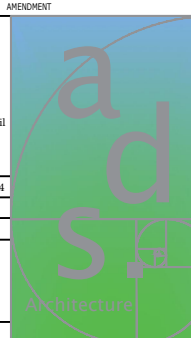


Do not scale from this drawing, only figured dimensions are to be taken from this drawing. The contractor must verify all dimensions on site before commencing any work or shop drawings. The contractor must report any discrepancies before commencing work. If this drawing exceeds the quantities taken in any way, the technician is to be informed before work is initiated. Work within the construction (design and management) regulations 2015 is not to start until a health & safety plan has been produced. This drawing is copyright and must not be reproduced without consent of Arcane Design Studio

NYMNP

14/06/2024

AMENDED

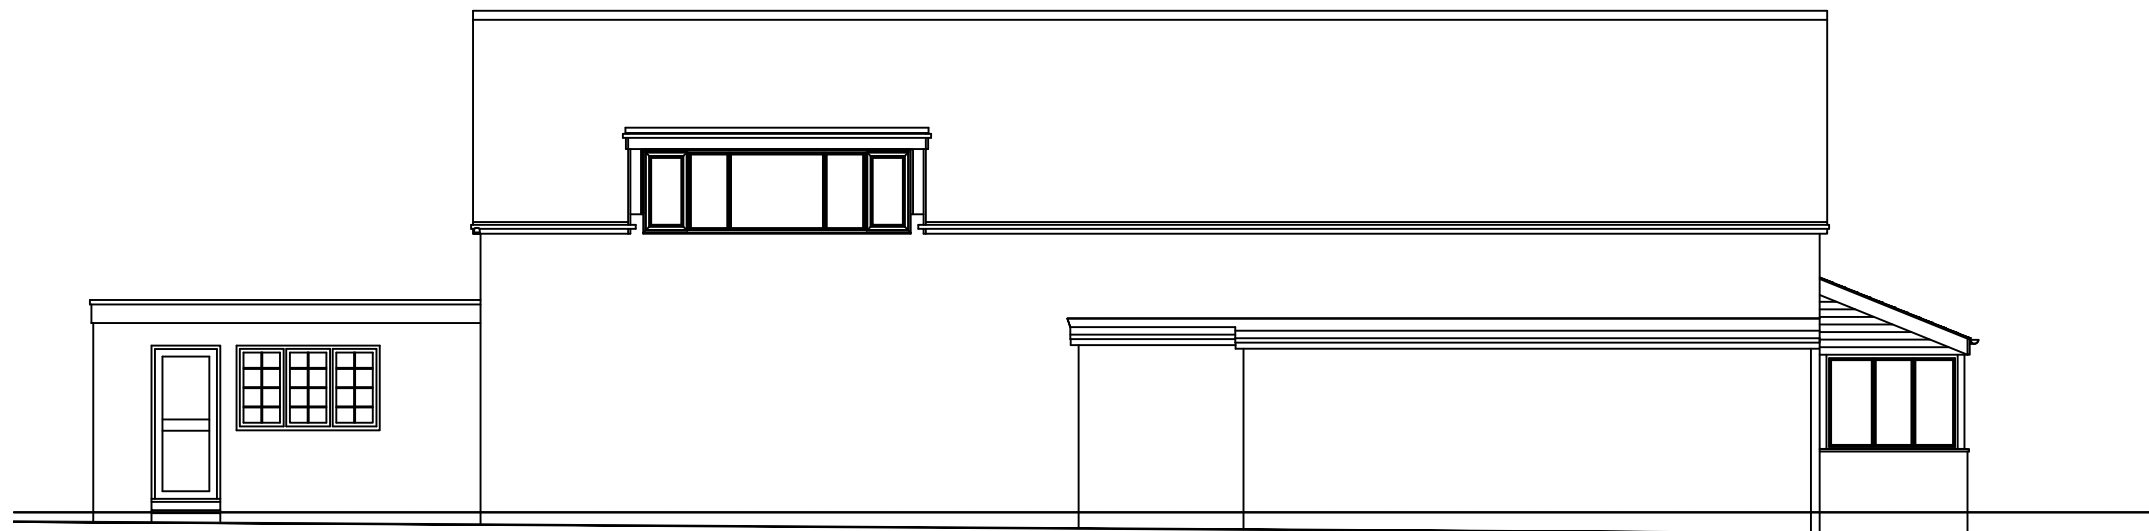

Side Elevation (south east)

Scale 1:100



Side Elevation (north west)

Scale 1:100



Rear Elevation (North East)

Scale 1:100

Front Elevation (south west)

Scale 1:100

REV	DATE	BY	AMENDMENT

Client Mr. and Mrs. T. Parker
 Project BAYTOWN STORES,
 Station Road
 Robin Hood's Bay,
 YO22 4RA
 Title Proposed Elevations

Scale 1:100 @ A3 Date April 2024

DRWG No. 05A Revision

Drawn G. C. Checked

ARCANE DESIGN STUDIO
 Church View
 Egton
 North Yorkshire
 YO21 1UT

Tel: 0191 522111 M: 07711 522111
 E: info@arcane-design-studio.co.uk




Do not scale from this drawing, only figured dimensions are to be taken from this drawing. The contractor must verify all dimensions on site before commencing any work or shop drawings. The contractor must report any discrepancies before commencing work. If this drawing exceeds the quantities taken in any way, the technician is to be informed before work is initiated. Work within the construction (design and management) regulations 2015 is not to start until a health & safety plan has been produced. This drawing is copyright and must not be reproduced without consent of Arcane Design Studio

NYMNP


14/06/2024

AMENDED

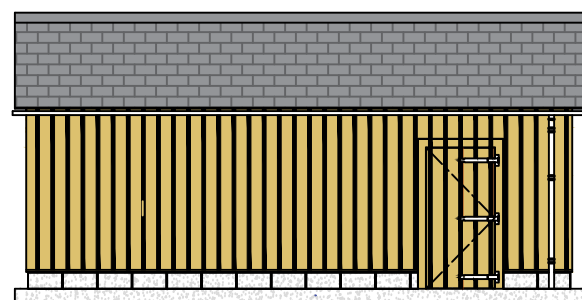

Side Elevation

Scale 1:100

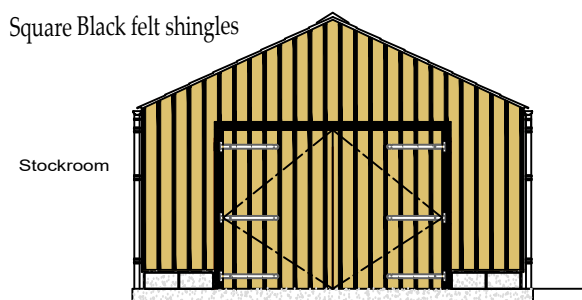


Rear Elevation

Scale 1:100




Front Elevation

Scale 1:100

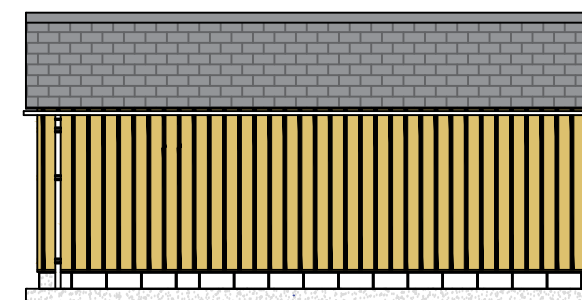

Side Elevation

Scale 1:100

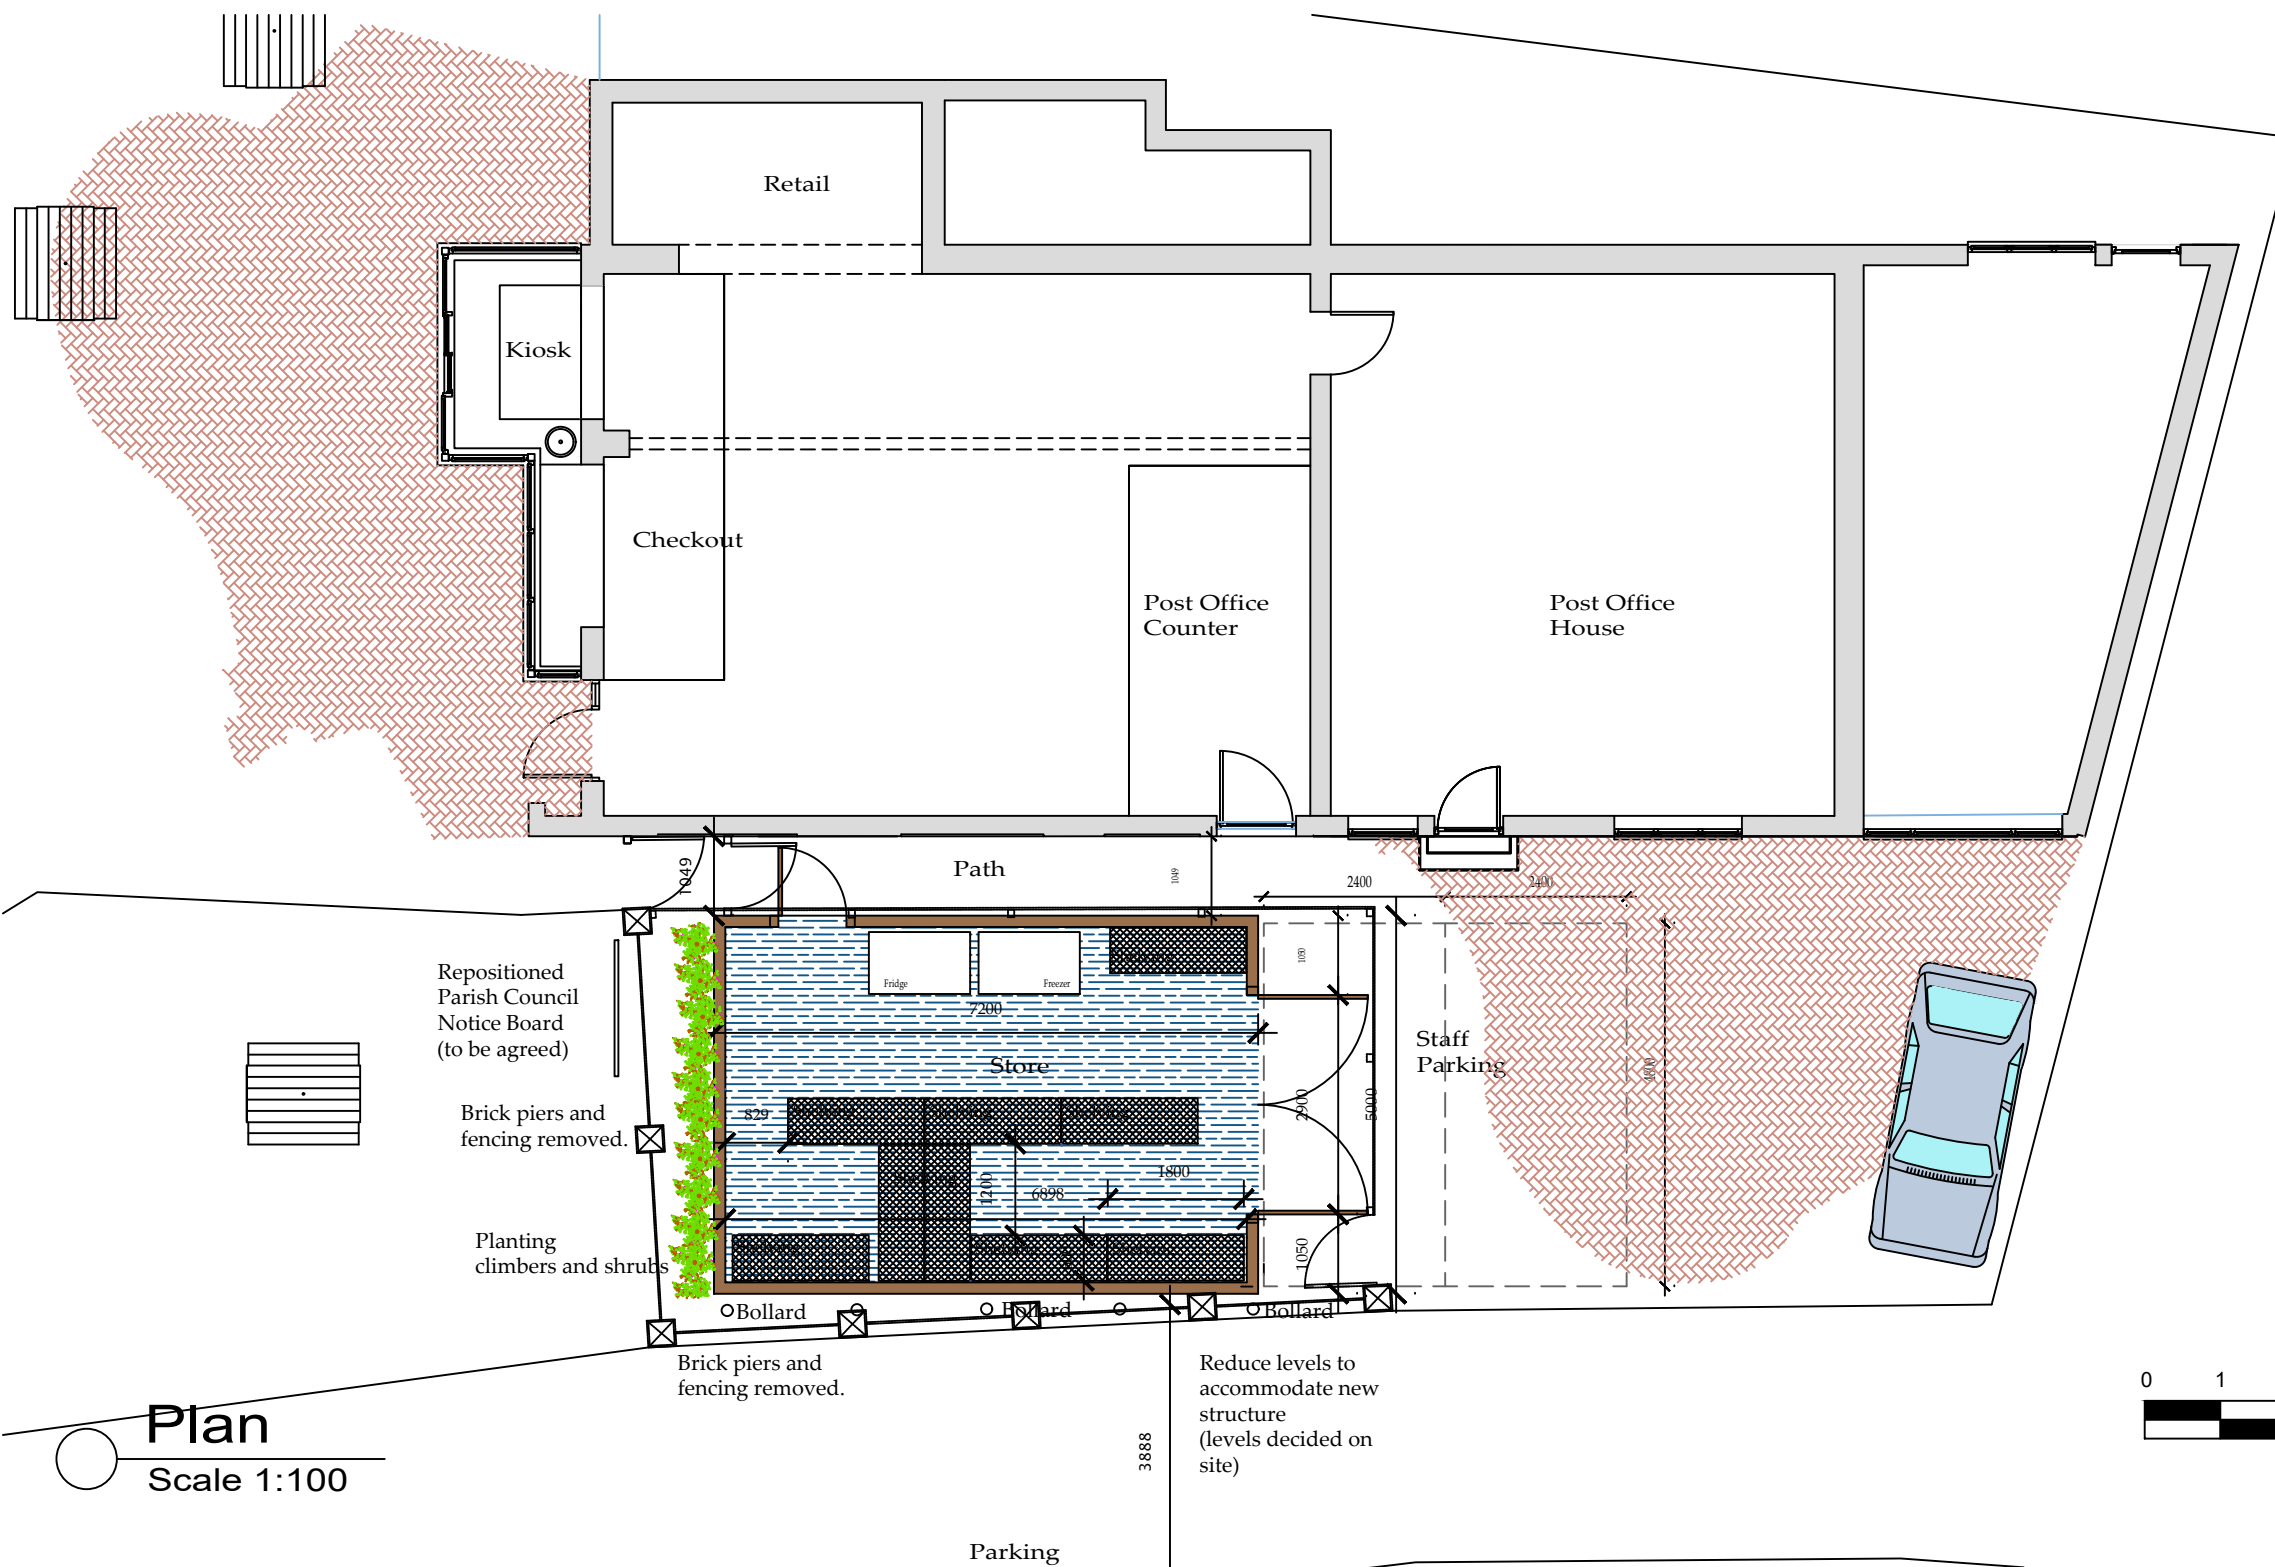

Plan

Scale 1:100



REV	DATE	BY	AMENDMENT

Client Mr. and Mrs. T. Parker
 Project BAYTOWN STORES,
 Station Road
 Robin Hood's Bay,
 YO22 4RA
 Title Proposed Store
 25° Pitch roof

Scale 1:100 @ A3 Date March 2024
 DRWG No. 06A Revision
 Drawn G. C. Checked

ARCANE DESIGN STUDIO
 Church View
 Egton
 North Yorkshire
 YO21 1UT

T: 0191 521111 M: 07711 12444
 E: info@arcane-design-studio.co.uk

