
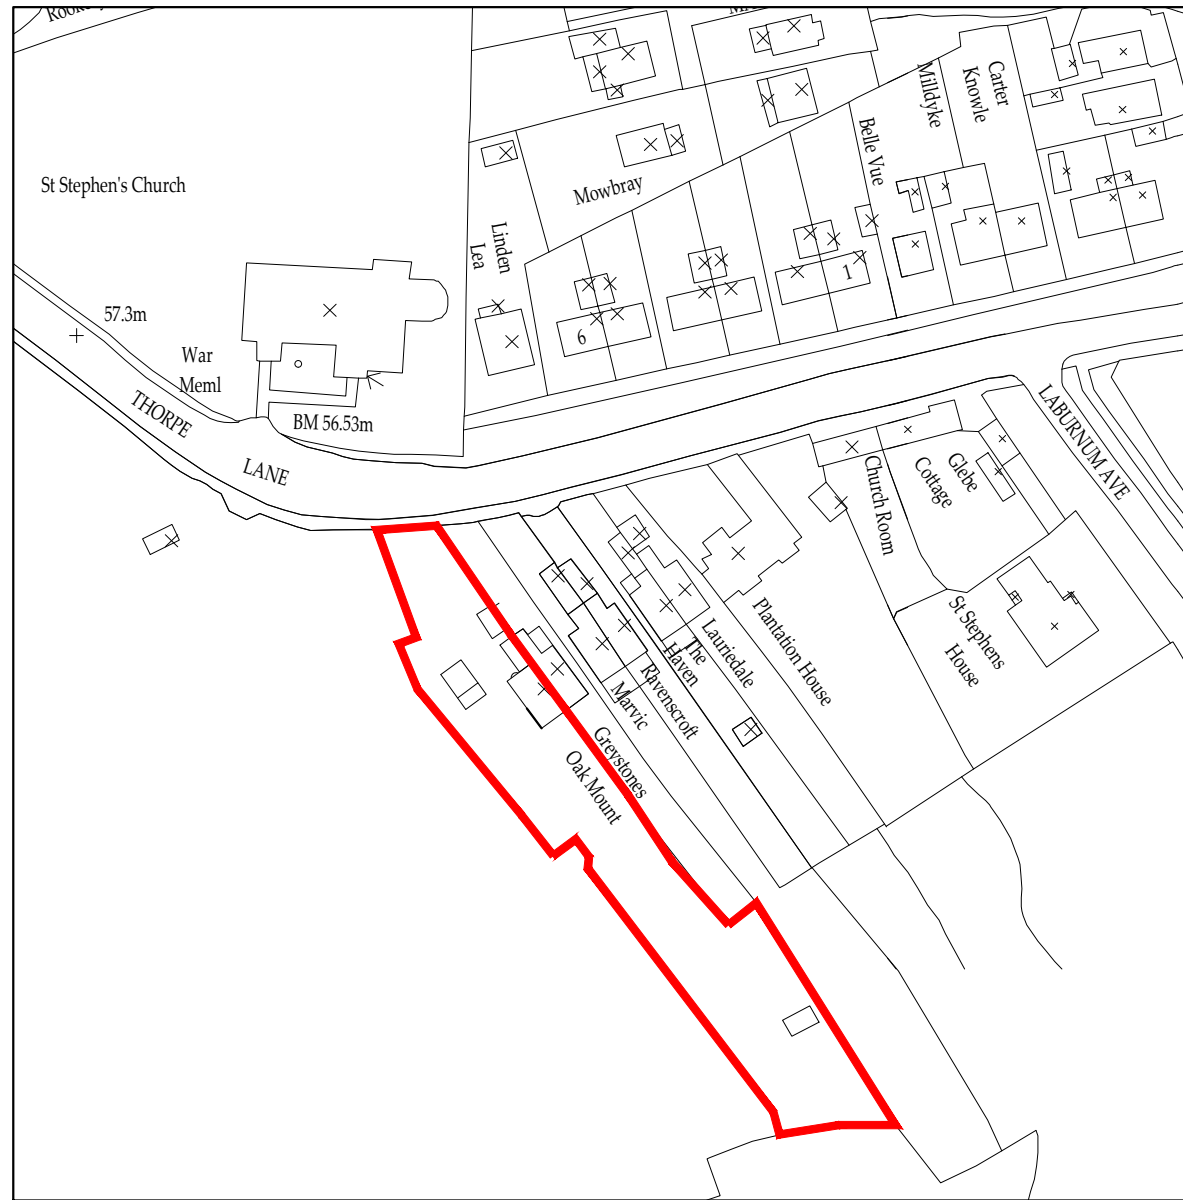


NYMNP

06/06/2024

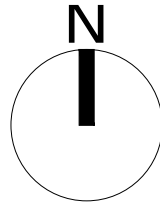

**Site Plan**

Scale 1:1250



**Block Plan**

Scale 1:200

Ordnance Survey Licence No. 100002562

BHD Design Ltd  
Airy Hill Manor  
Whitby  
North Yorks  
YO21 1QB

● DO NOT SCALE from this drawing. Only figured dimensions are to be taken from this drawing.  
● The Contractor must verify all dimensions on site before commencing any work or shop drawings.  
The Contractor must report any discrepancies before commencing work. If this drawing exceeds the quantities taken in any way, the Technician is to be informed before work is initiated.  
Work within The Construction (Design and Management) Regulations 2015 is not to start until a Health & Safety Plan has been produced. This drawing is Copyright and must not be reproduced without consent of BHD Design Ltd

REV	DATE	BY	AMENDMENT	CHKD	APVD
D	03/06/24	CE	Extension amended		
C	20/05/24	NID	Dormer only		
B	10/04/24	CE	Garden extended		
A	22/03/24	CE	Issued for approval		

CLIENT:  
Mr R Gray & Mr L Faichney


PROJECT:  
Oak Mount Thorpe Lane  
RHB YO22 4RN

A3 DRN: C Eynon DATE: 22/03/24  
SCALE: As shown ISSUE: Preliminary

DRAWING TITLE:  
Location Plan  
and  
Block Plan

DRAWING NR:  
D12656-01

REV:  
D

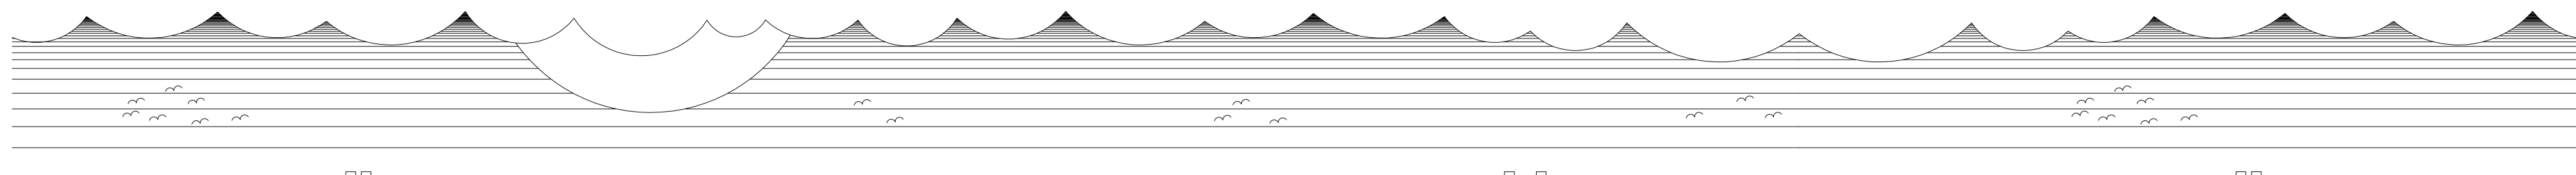

Do not scale from this drawing, only figured dimensions are to be taken from this drawing. The contractor must verify all dimensions on site before commencing any work or shop drawings. The contractor must report any discrepancies before commencing work. If this drawing exceeds the quantities taken in any way, the technician is to be informed before work is initiated. Work within the construction (design and management) regulations 2015 is not to start until a health & safety plan has been produced. This drawing is copyright and must not be reproduced without consent of BHD Design Ltd.  
**CDM Regulations**  
 Contractor must not start without 'Pre Construction Information' from Principle Designer. If unsure contact BHD. Contractor must agree the 'Principle Contractor' roll with the client prior to commencement of the works. Ensure if required under CDM2015 regulations that the project is notified to the HSE.



**North West Elevation**  
Scale 1:100




**South West Elevation**  
Scale 1:100




**South East Elevation**  
Scale 1:100

**NYMNPA**  
**06/06/2024**


Drawings for planning and client consideration only

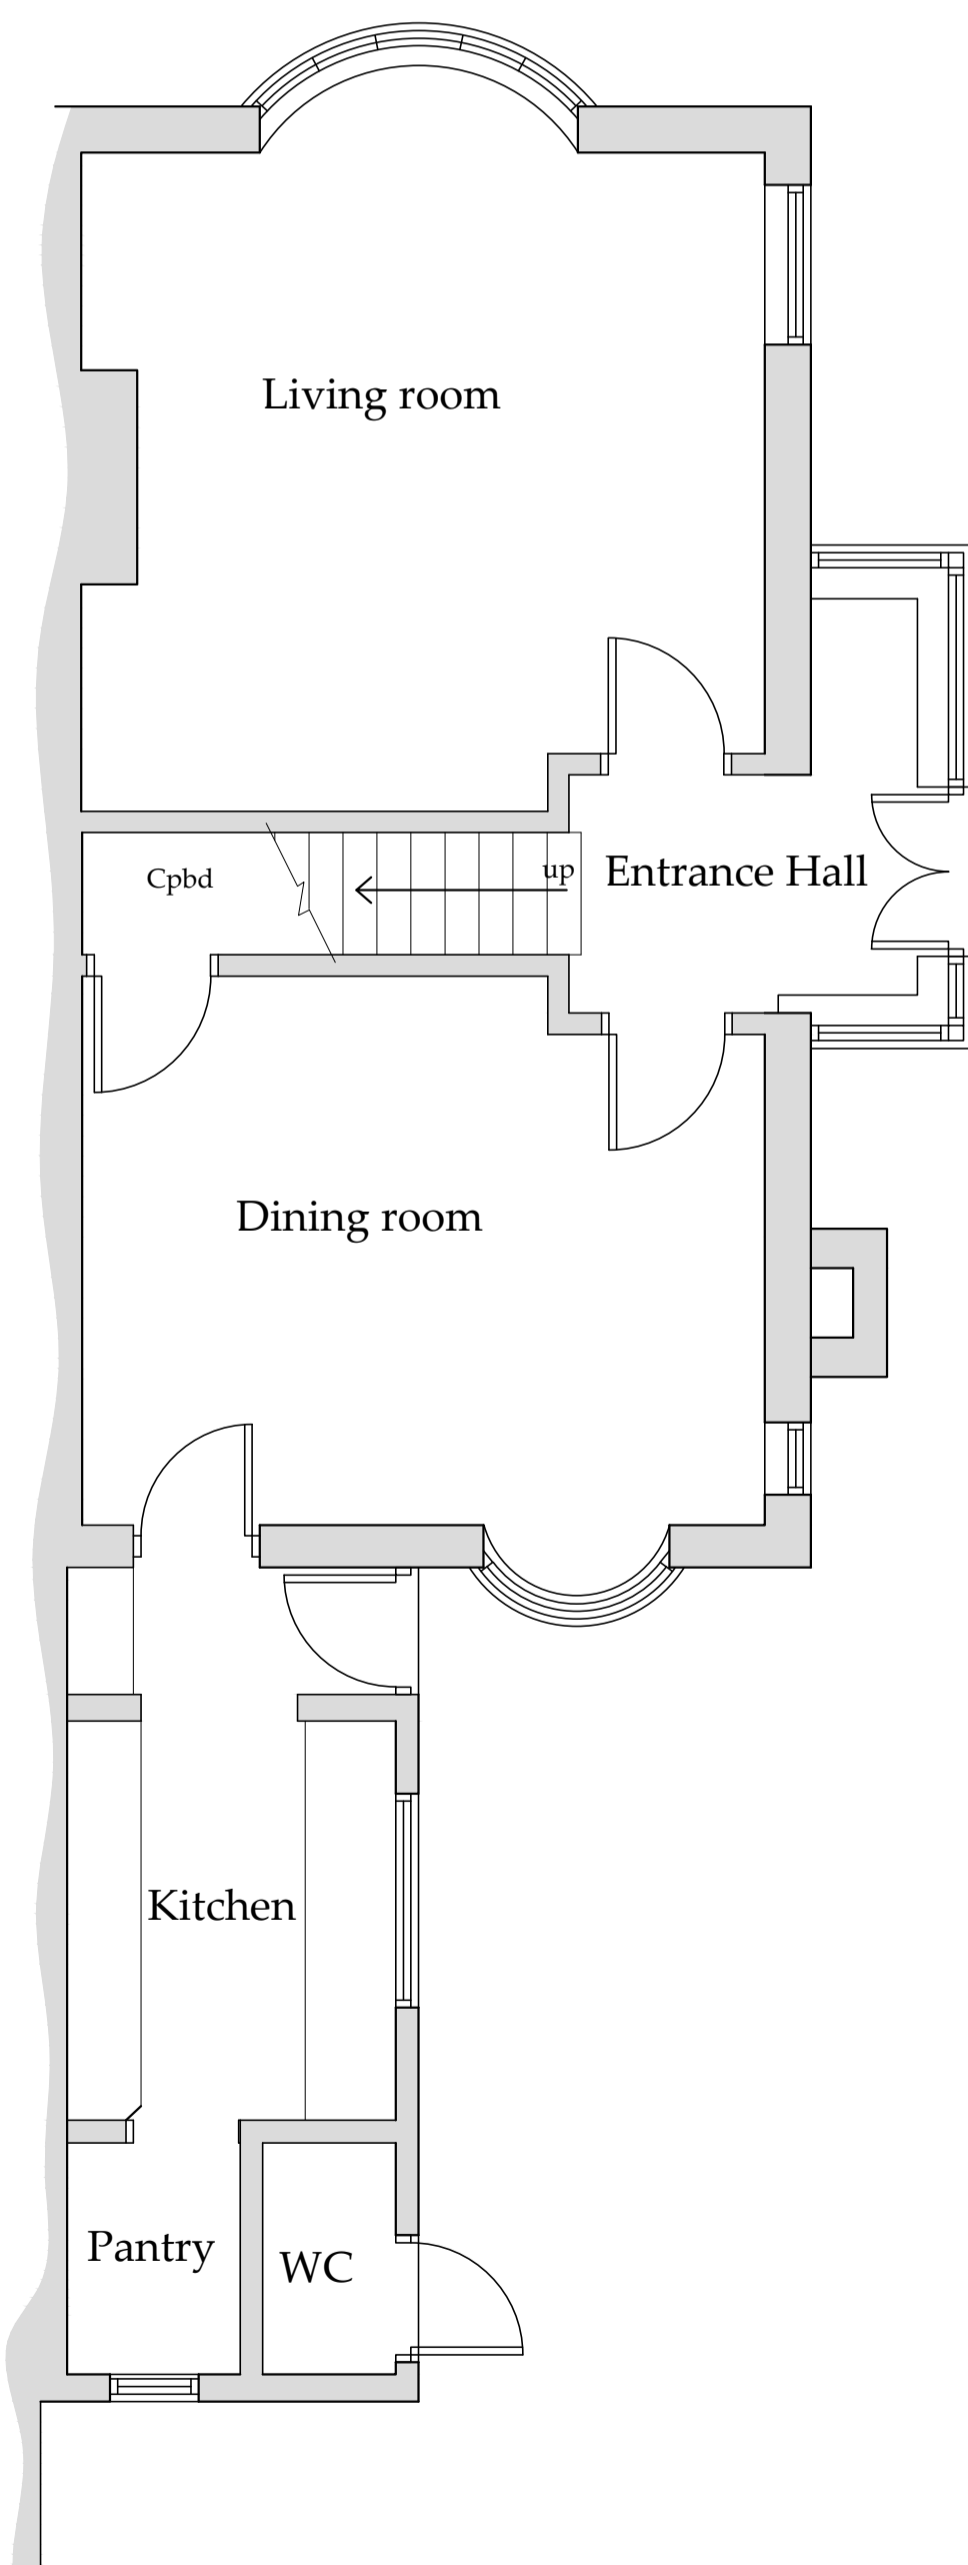

**Ground Floor Plan**  
Scale 1:50

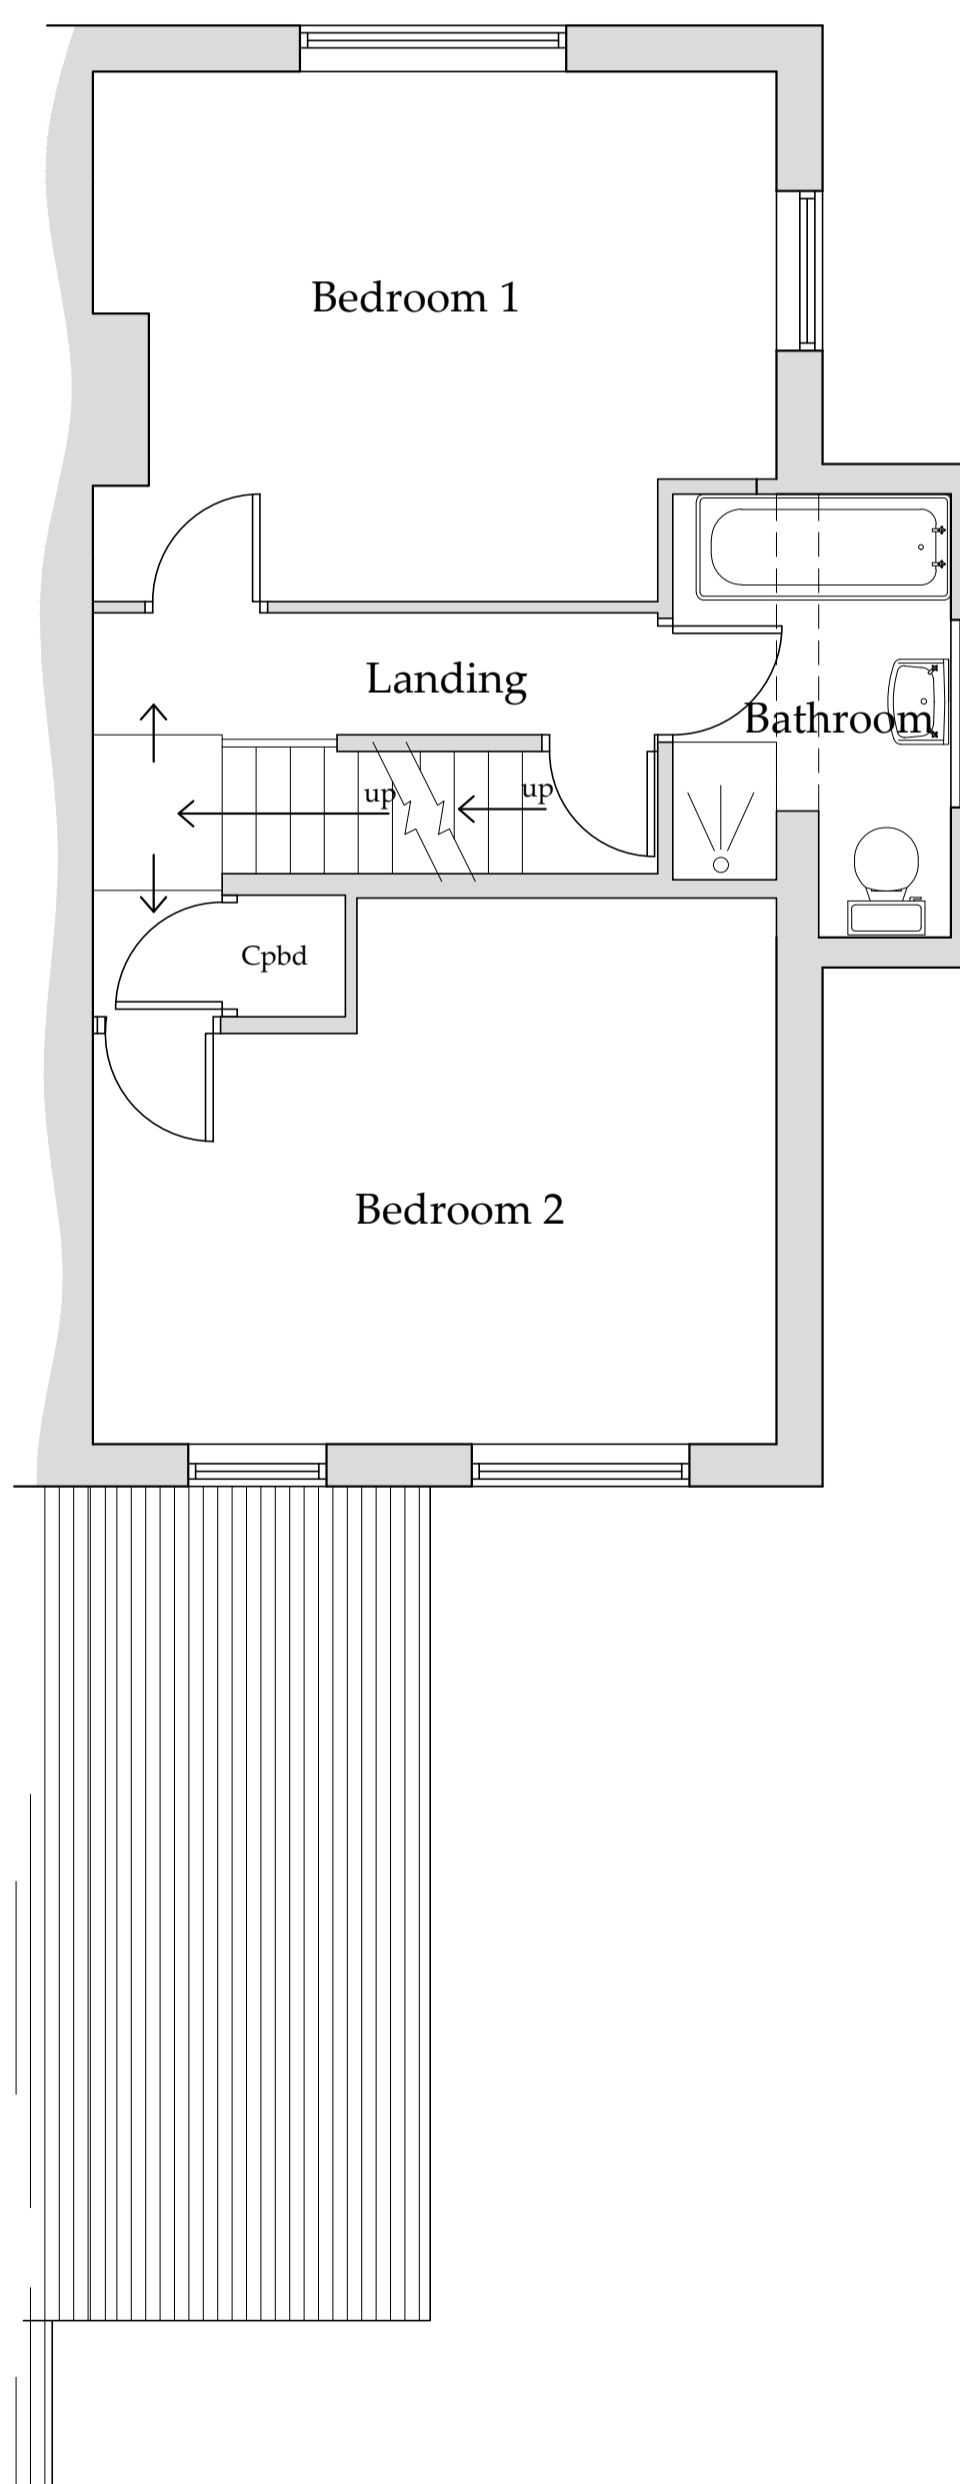

**First Floor Plan**  
Scale 1:50

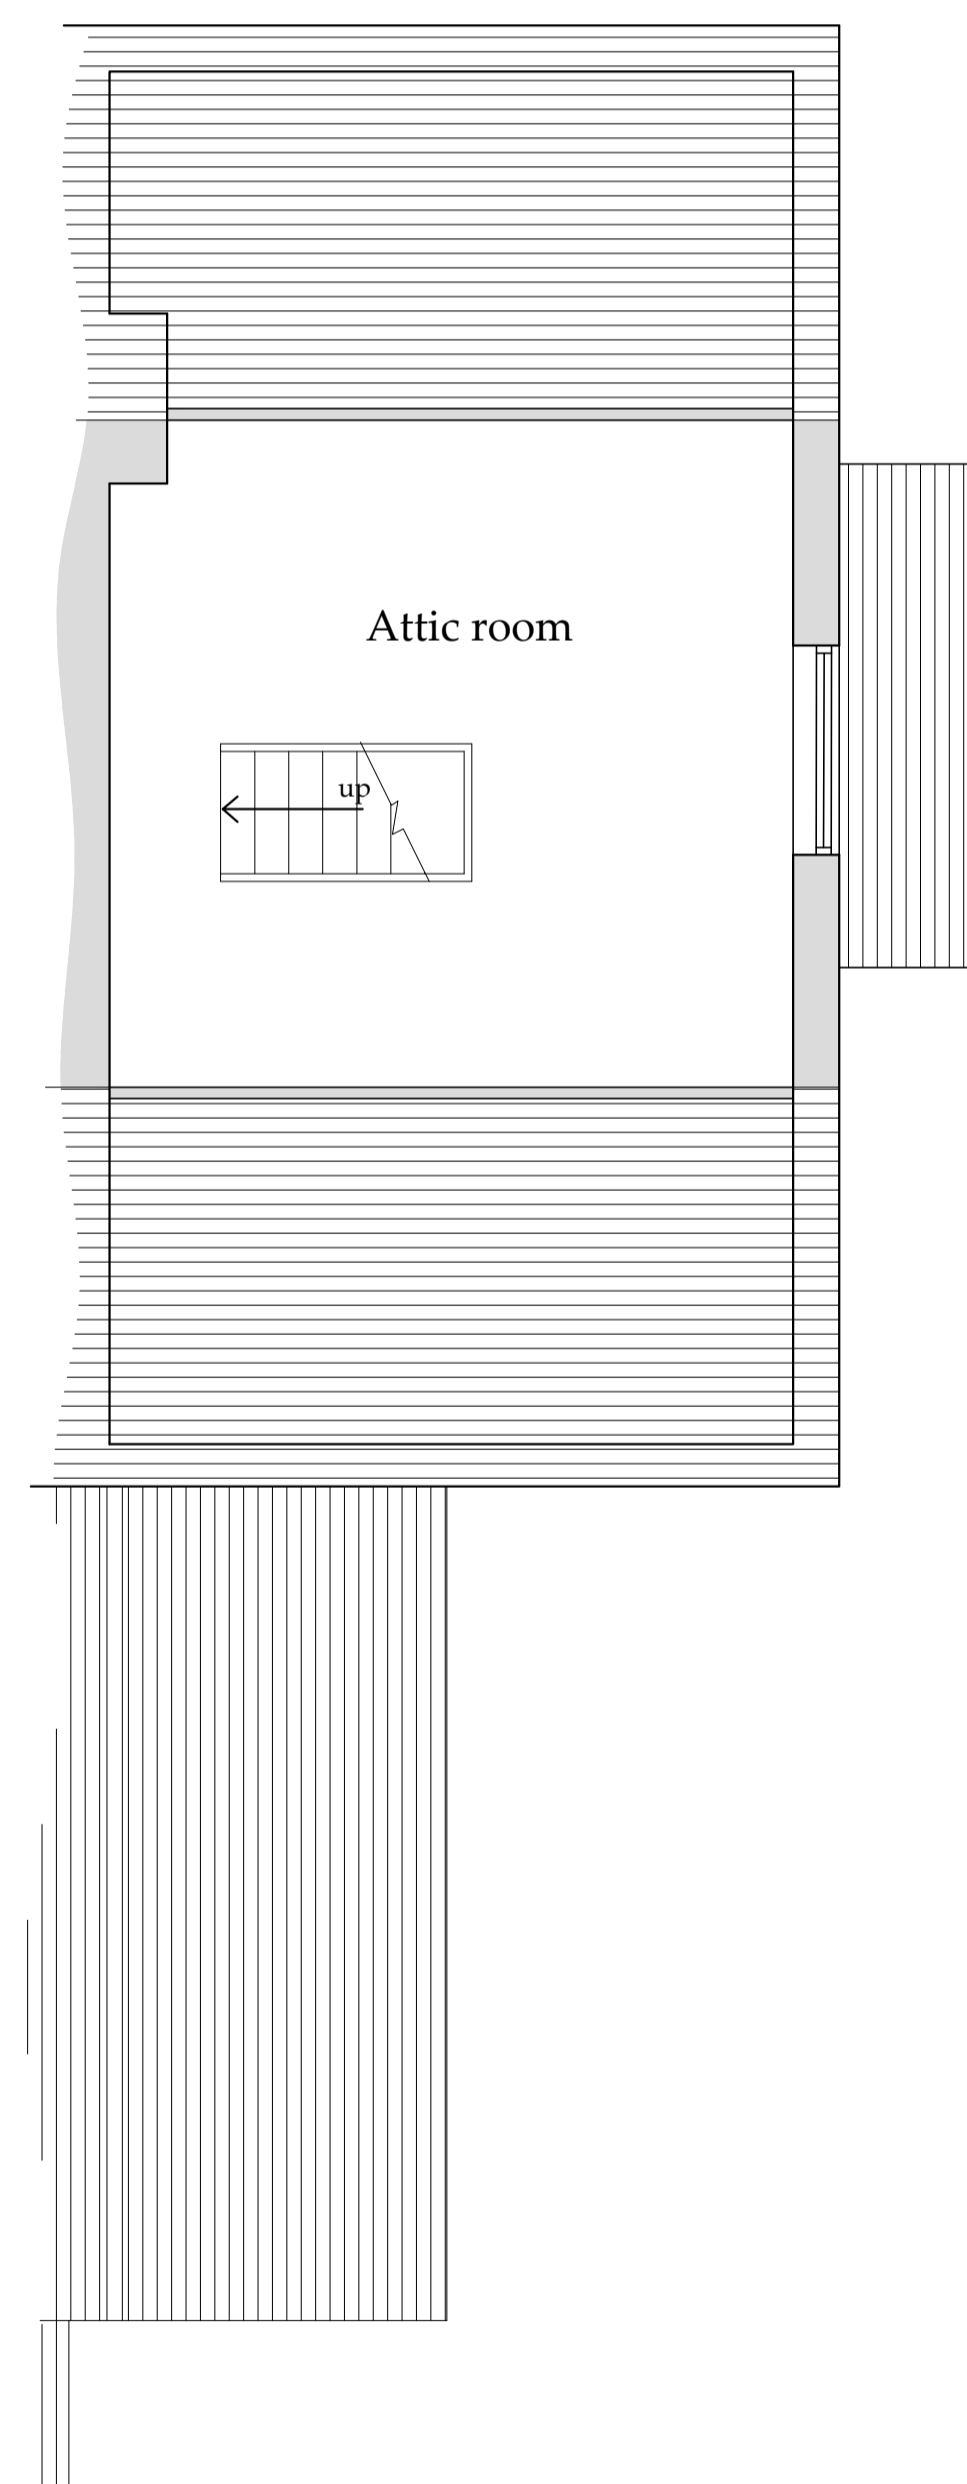

**Second Floor Plan**  
Scale 1:50

A	02/02/24	CE	Issued for approval
REV	DATE	BY	AMENDMENT

BHD Design Ltd  
 Airy Hill Manor  
 Whitby  
 North Yorks  
 YO21 1QB

CLIENT: Ms R Gray & Mr L Faichney

PROJECT: Oakmount Thorpe Lane  
 RHB YO22 4RN


DRAWING: Existing Plans and Elevations

DRAWING STATUS: Preliminary

DRAWN: C Eynon  
 CHECKED: N I Duffield

SCALE @ SIZE: As shown @ A1  
 DATE: 02/02/24

DRAWING No: D12656-02  
 REV: A

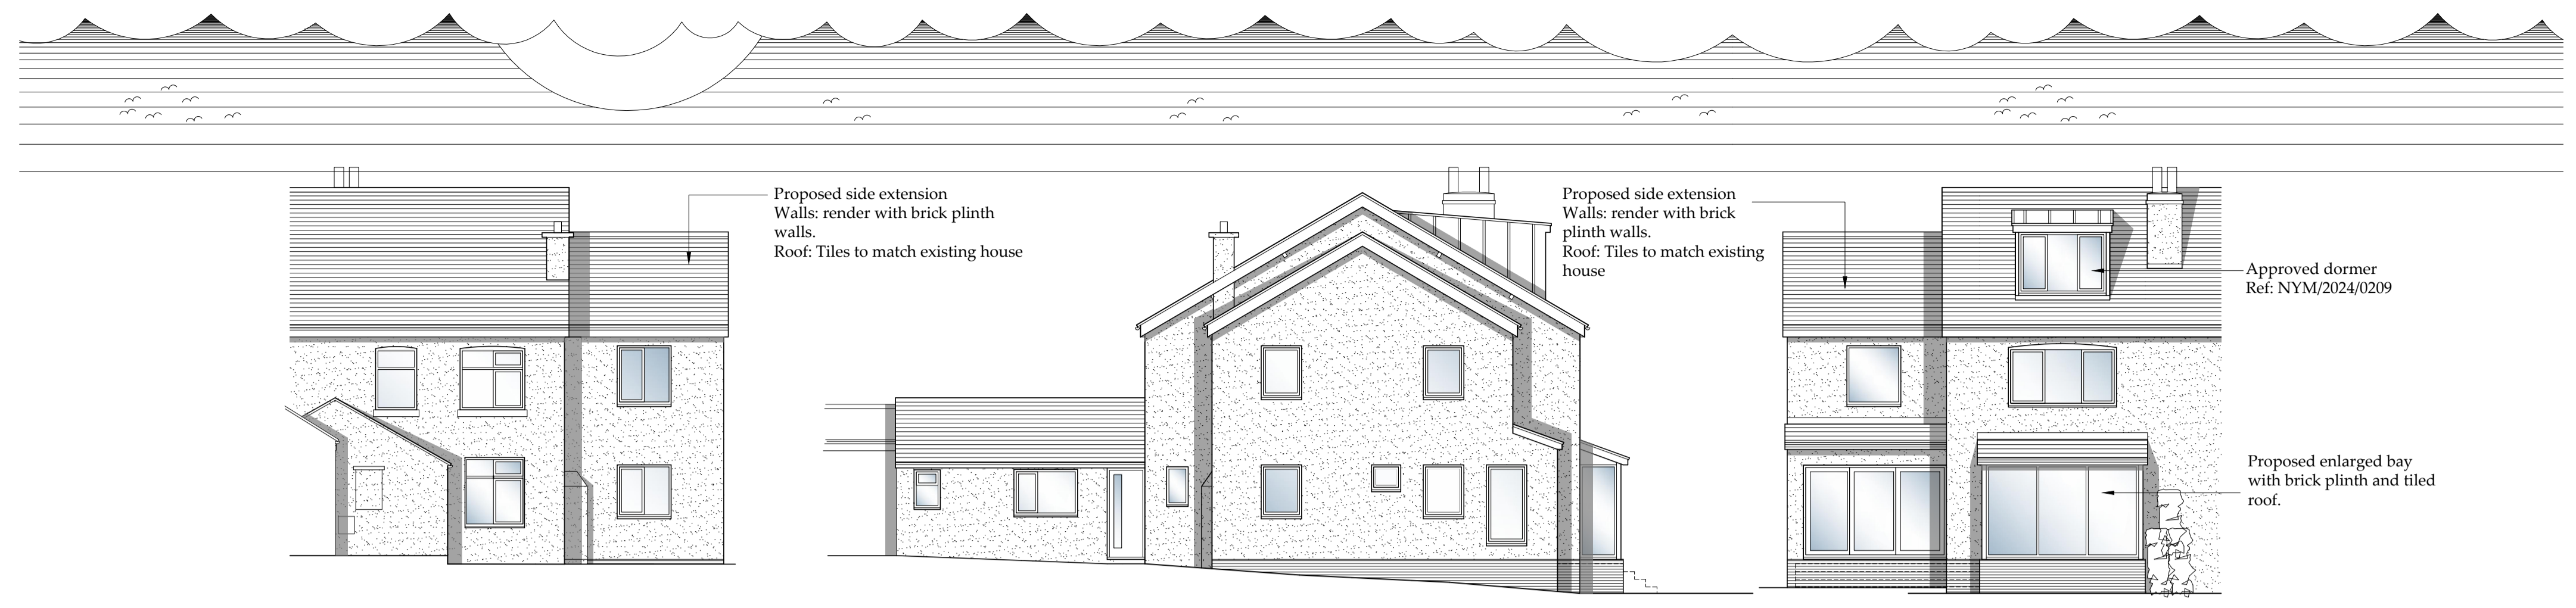


**North West Elevation**  
Scale 1:100

**South West Elevation**  
Scale 1:100


**South East Elevation**  
Scale 1:100

Do not scale from this drawing, only figured dimensions are to be taken from this drawing. The contractor must verify all dimensions on site before commencing any work or shop drawings. The contractor must report any discrepancies taken in any way, the technician is to be informed before work is initiated. Work within the construction (design and management) regulations 2015 is not to start until a health & safety plan has been produced. This drawing is copyright and must not be reproduced without consent of BHD Design Ltd.  
**CDM Regulations**  
Contractor must not start without 'Pre Construction Information' from Principle Designer. If unsure contact BHD. Contractor must agree the 'Principle Contractor' roll with the client prior to commencement of the works. Ensure if required under CDM2015 regulations that the project is notified to the HSE.


**NYMNPA**  
**06/06/2024**

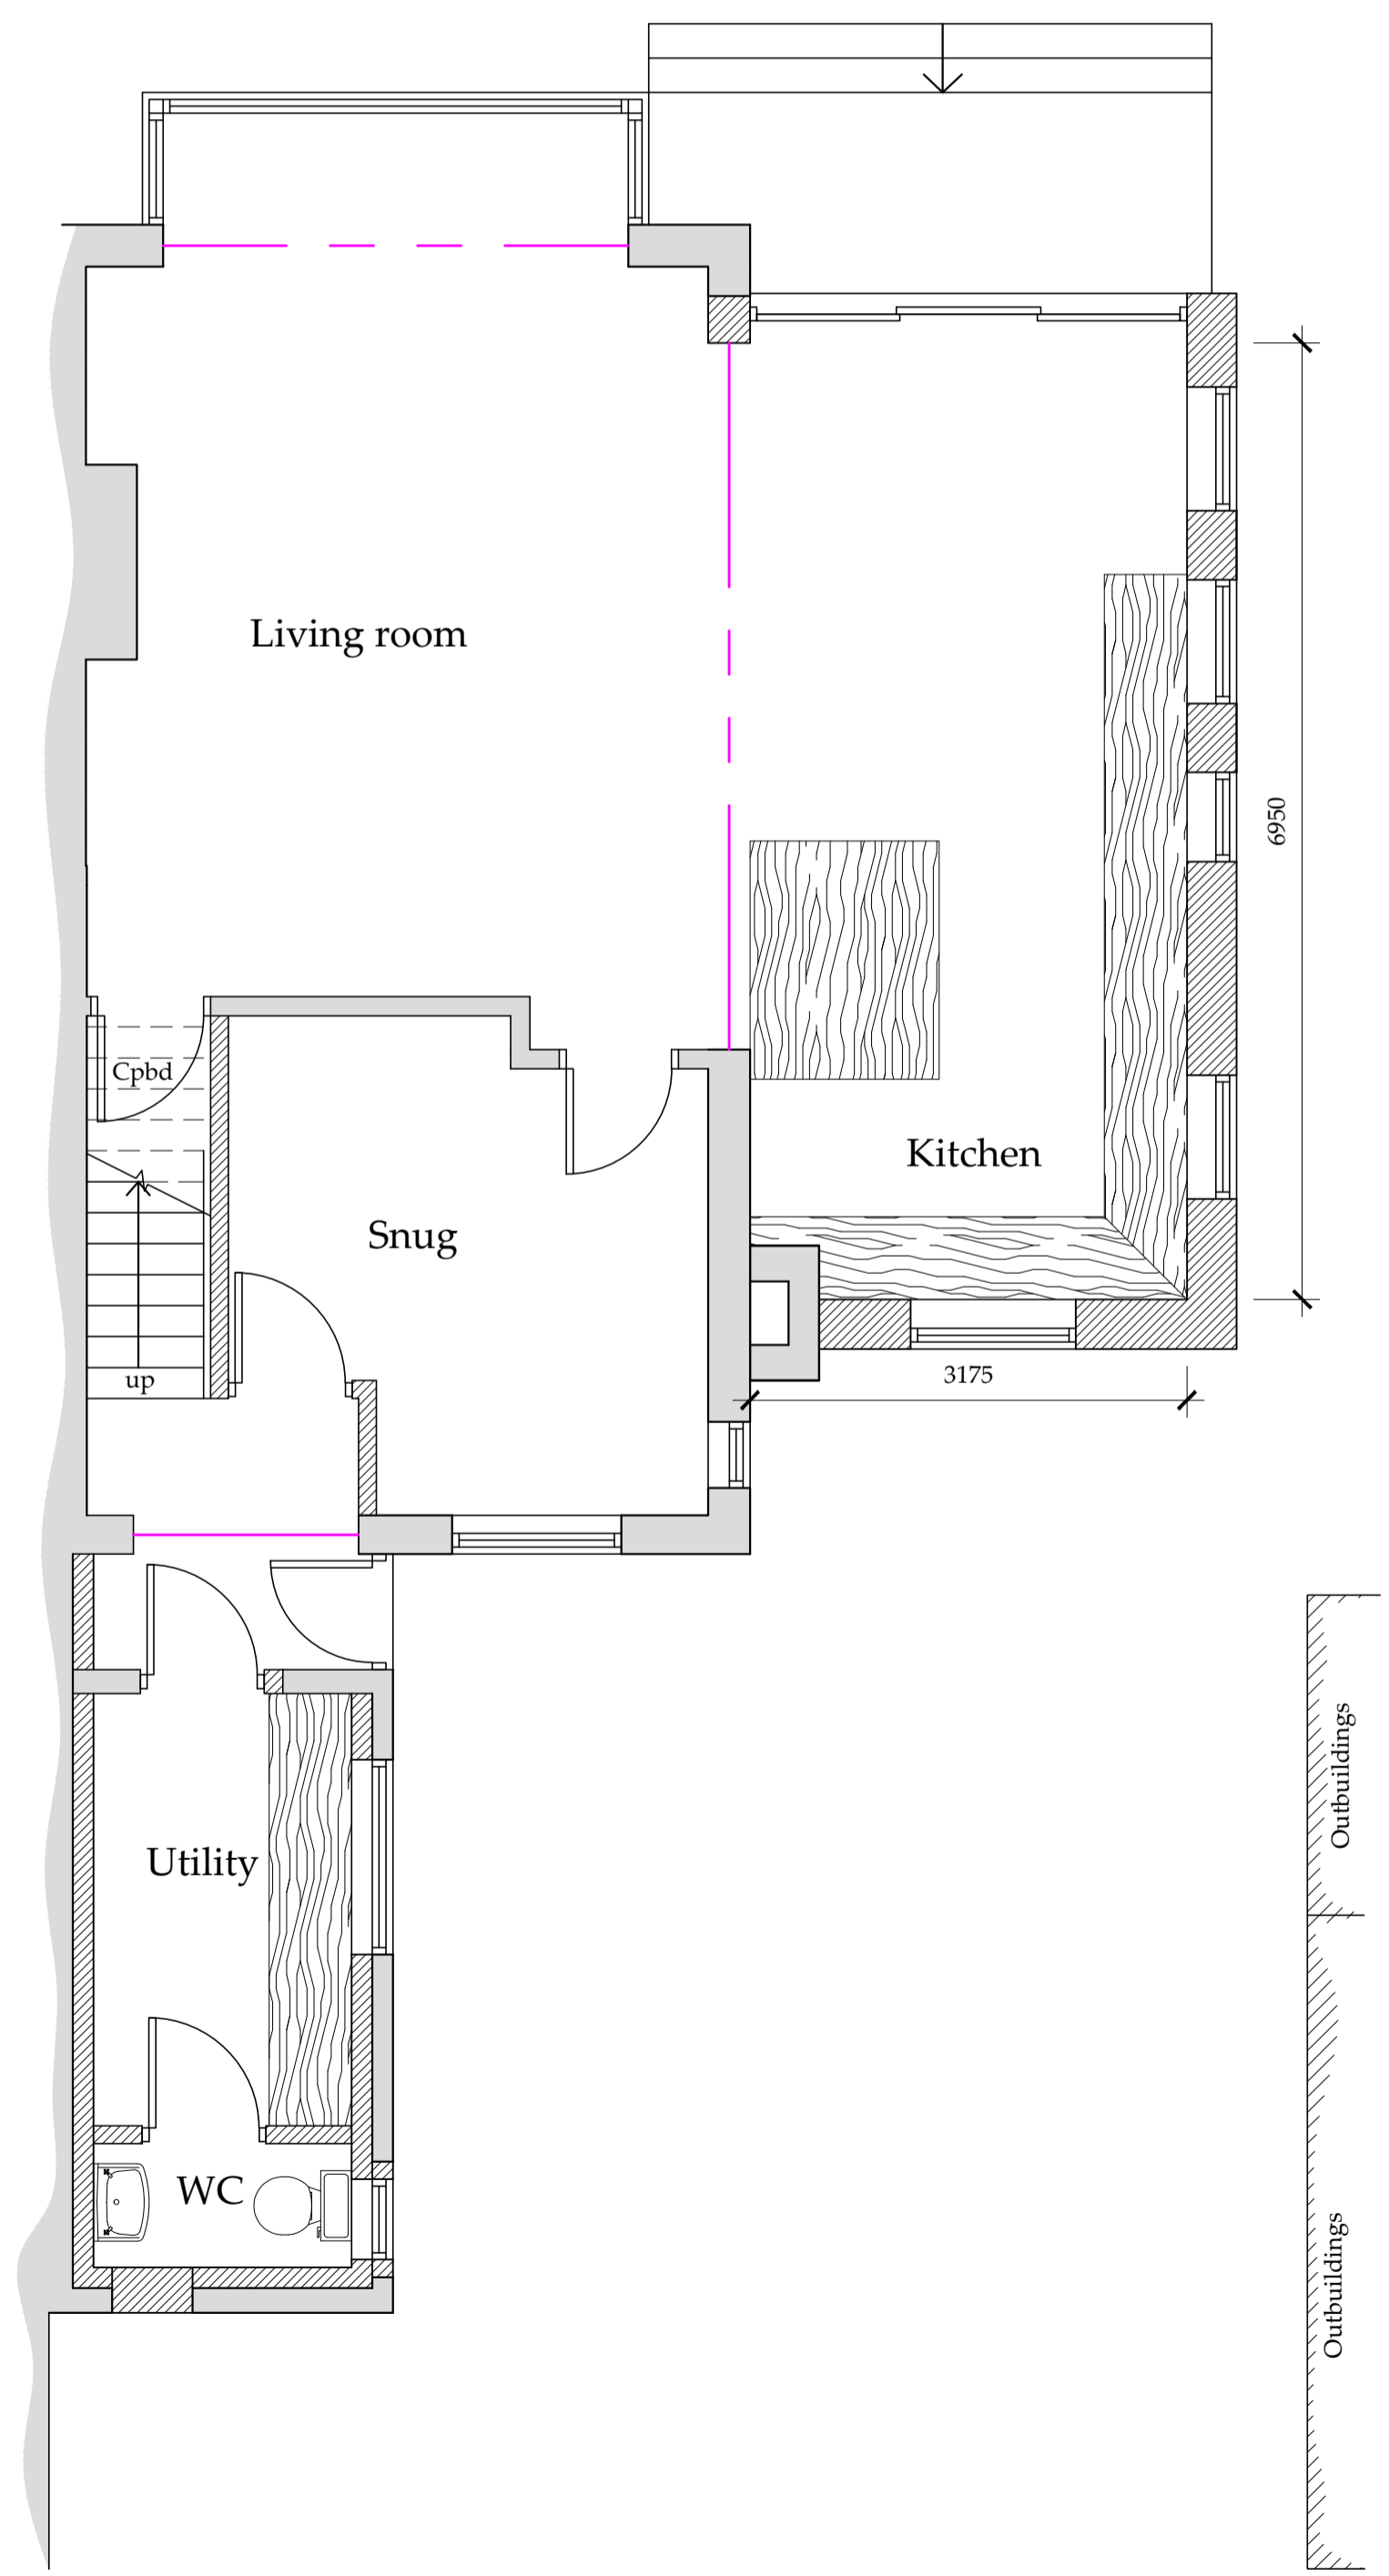

**Ground Floor Plan**  
Scale 1:50

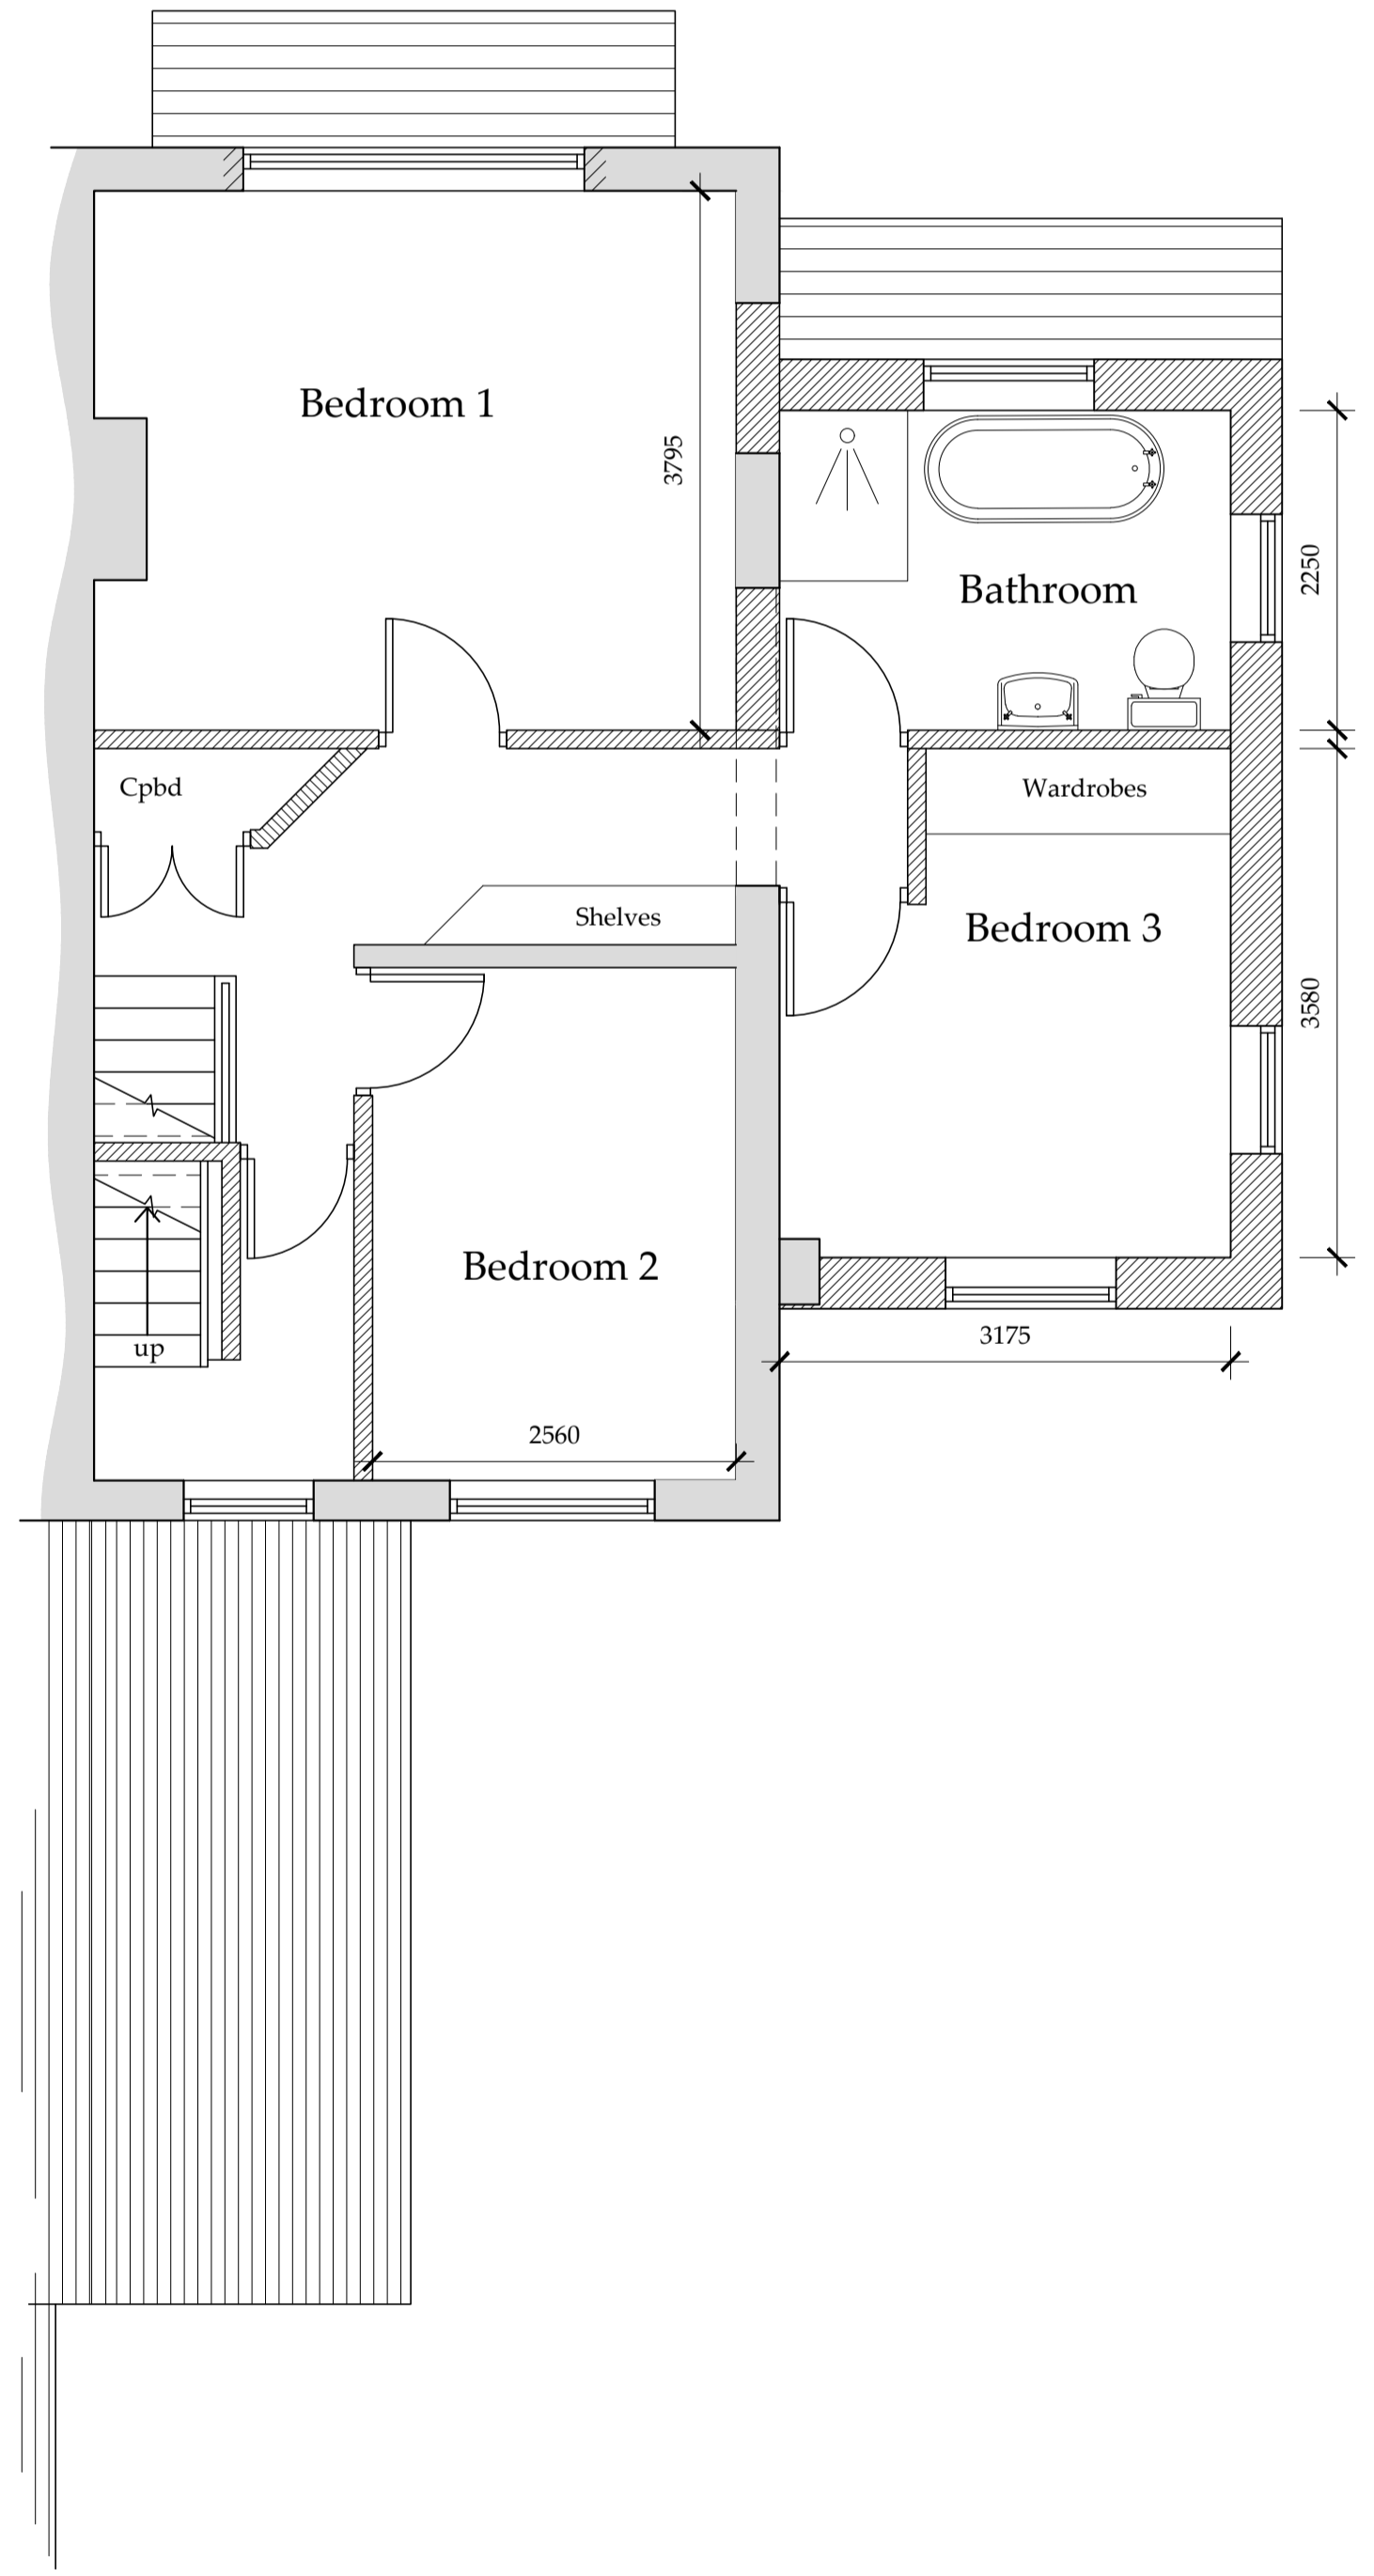

**First Floor Plan**  
Scale 1:50

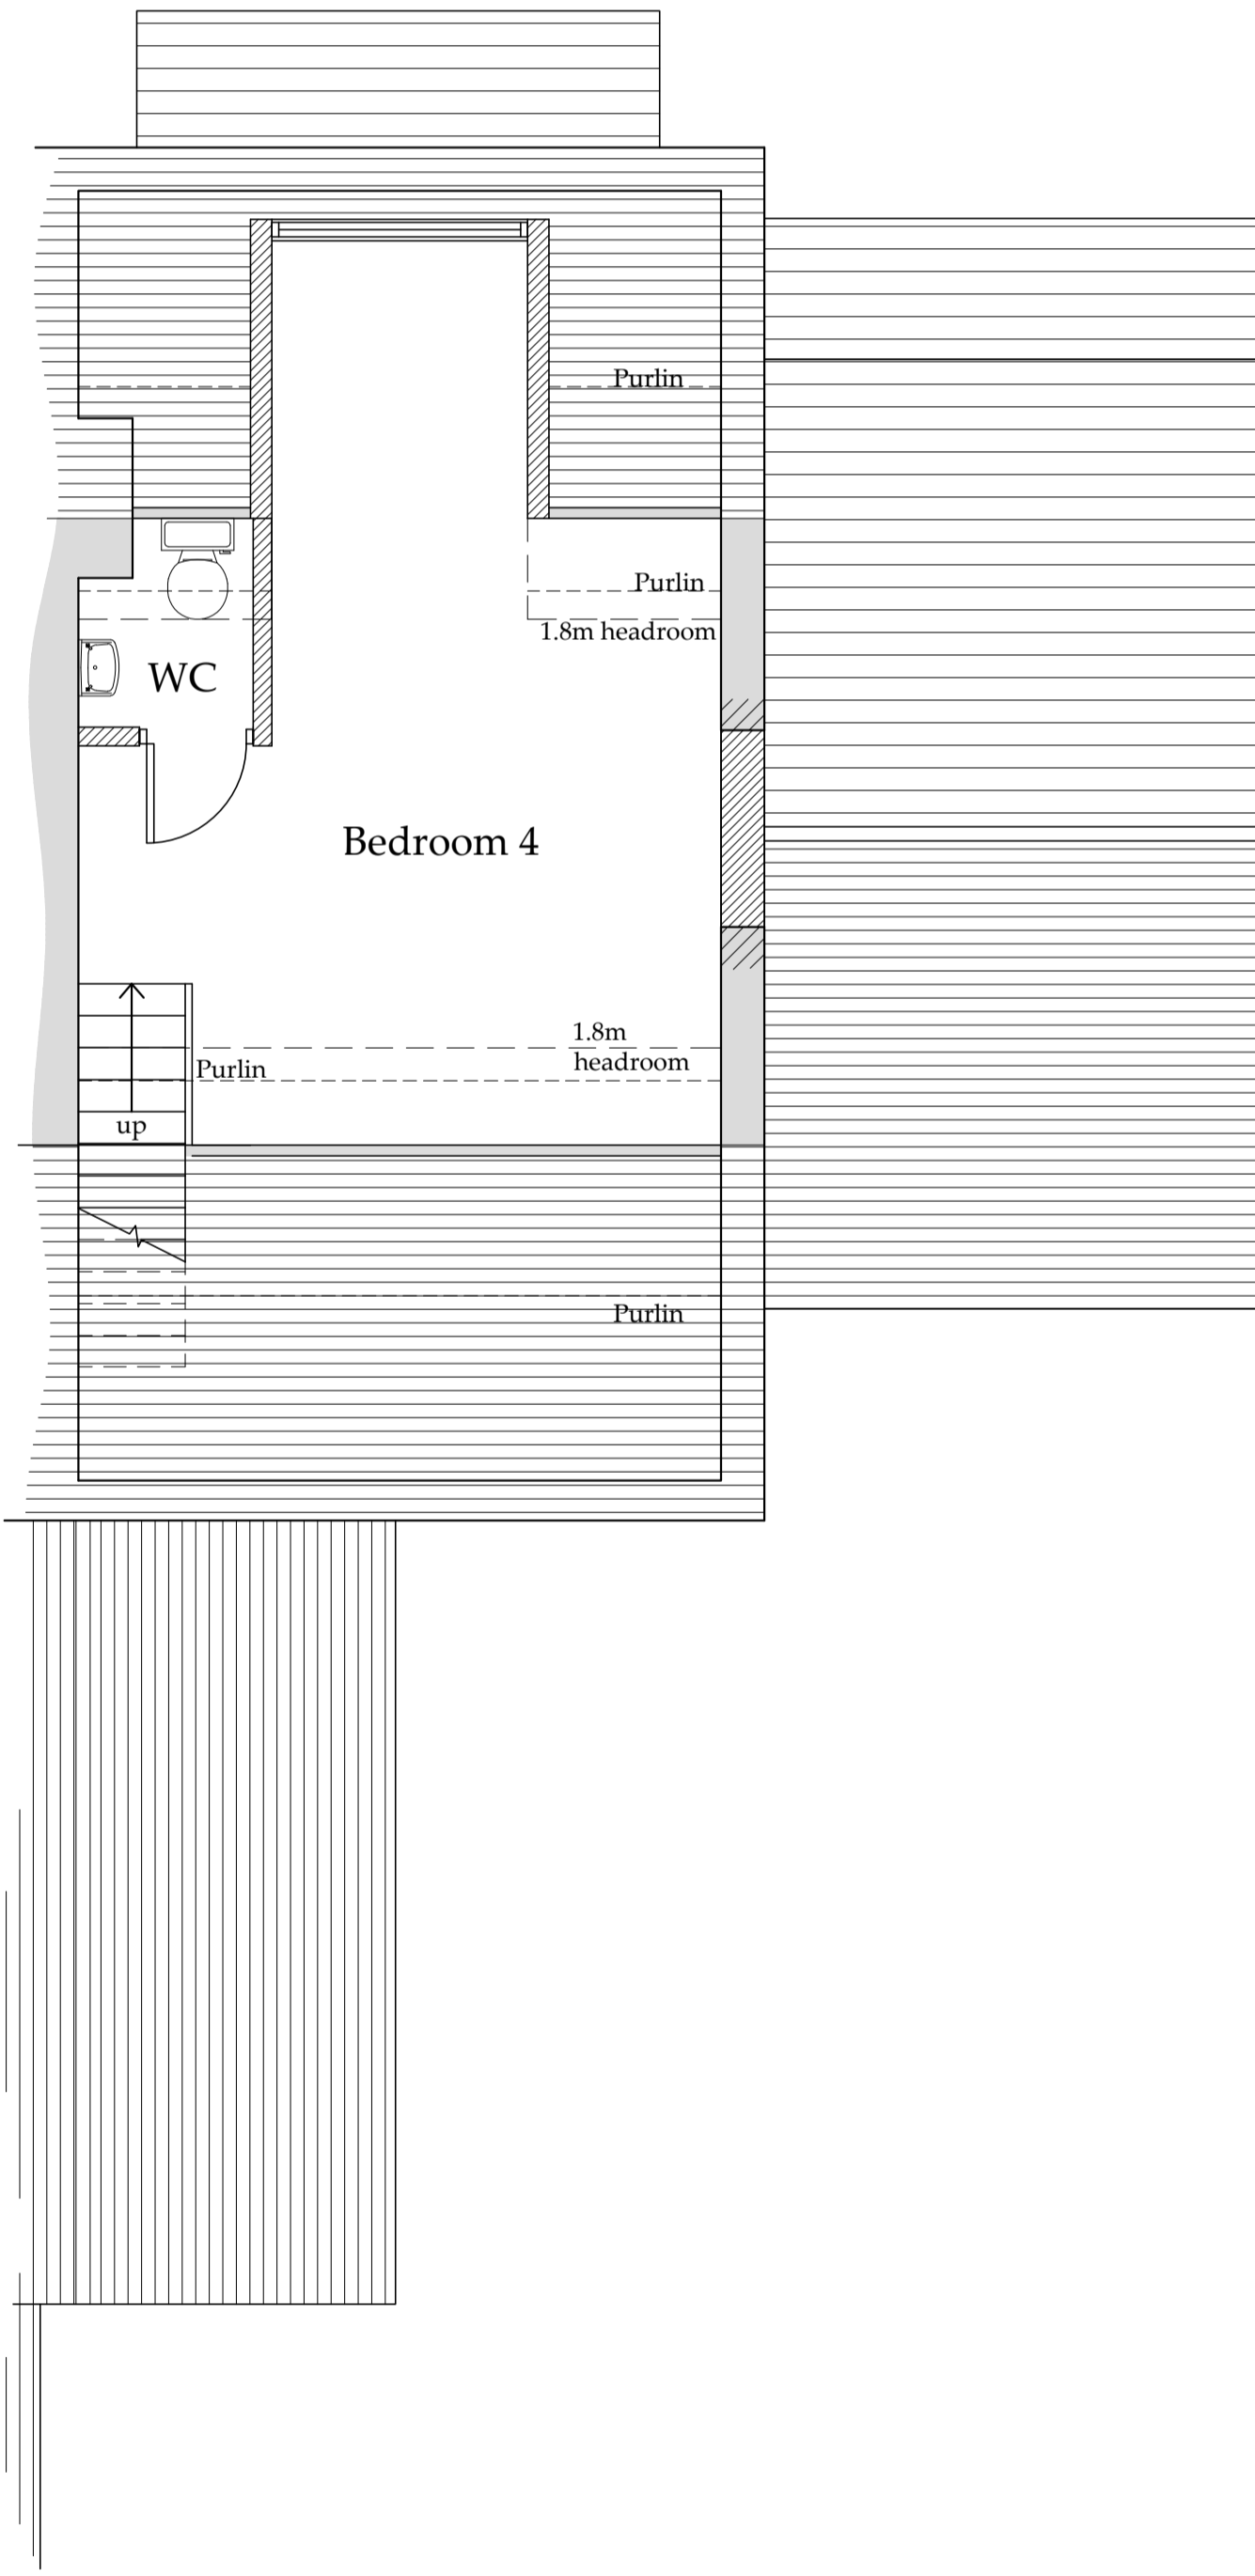

**Second Floor Plan**  
Scale 1:50

Drawings for planning and client consideration only

B	05/06/24	CE	Minor amends to suit client
A	31/05/24	CE	Issued for approval
REV	DATE	BY	AMENDMENT

**BHD Design Ltd**  
Airy Hill Manor  
Whitby  
North Yorks  
YO21 1QB

CLIENT: Ms R Gray & Mr L Faichney

PROJECT: Oakmount Thorpe Lane  
RHB YO22 4RN


Drawing: Proposed Floor Plans and Elevations Option F

DRAWING STATUS: Preliminary


DRAWN: C Eynon  
CHECKED: N I Duffield

SCALE @ SIZE: As shown @ A1  
DATE: 31/05/24

DRAWING No: D12656-09  
REV: B

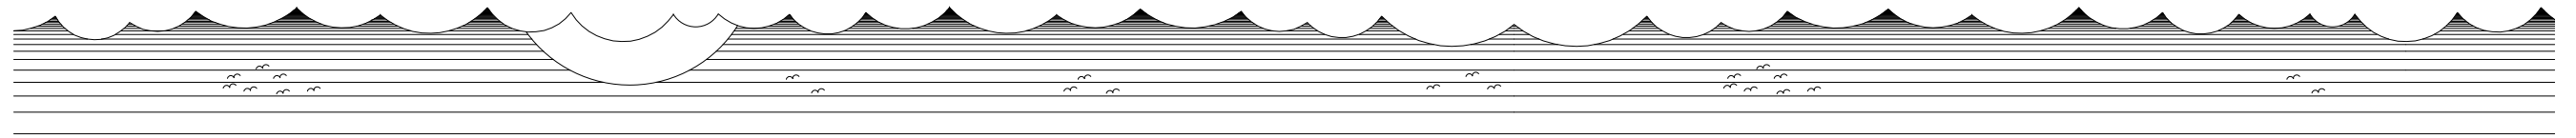


Proposed garage  
 Walls: Timber plank with  
 brick plinth walls.  
 Roof: Catnic

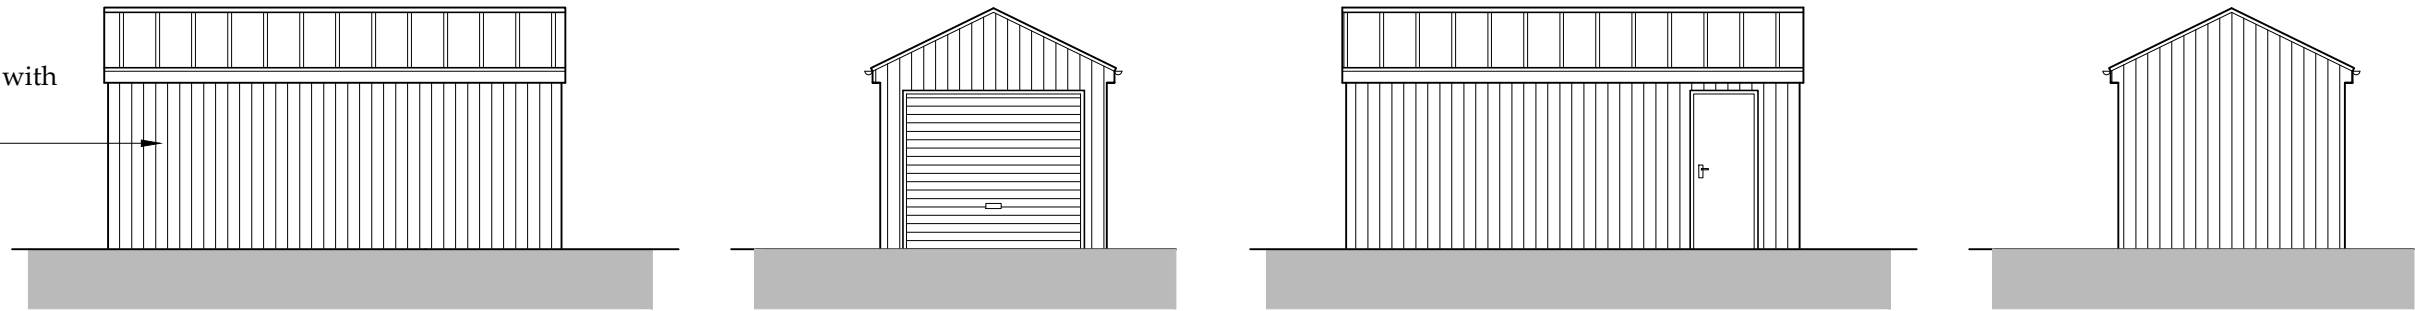

## Proposed Garage Elevations

Scale 1:100

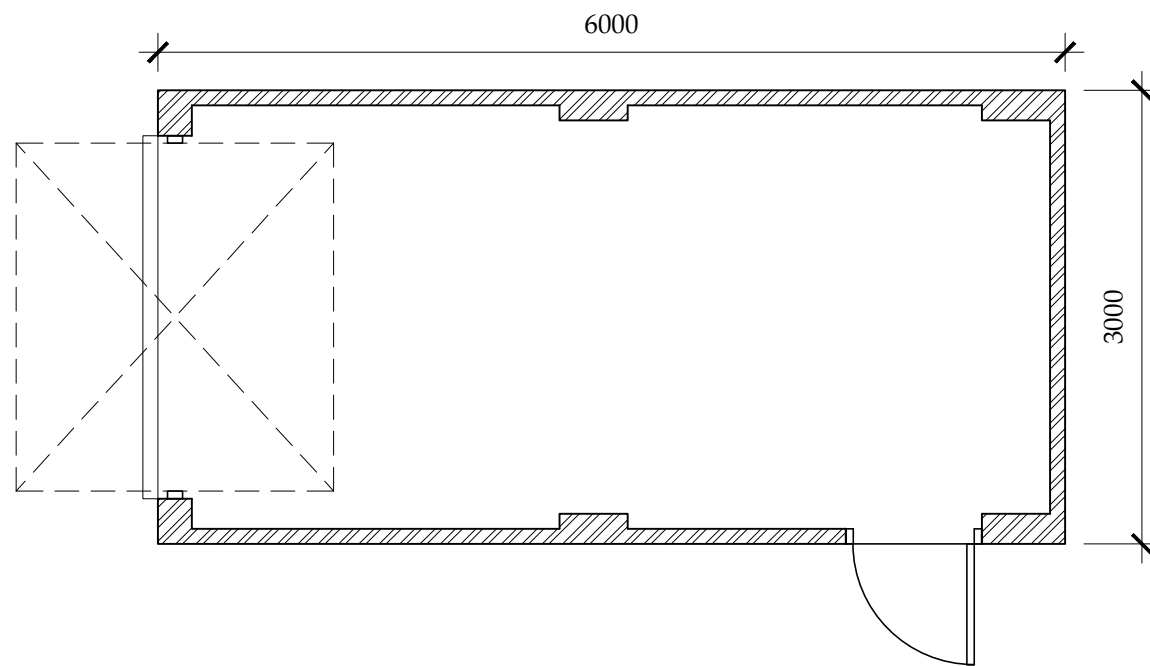

NYMNPA  
 06/06/2024

## Proposed Garage Floor Plan

Scale 1:50

BHD Design Ltd  
 Airy Hill Manor  
 Whitby  
 North Yorks  
 YO21 1QB

●DO NOT SCALE from this drawing. Only figured dimensions are to be taken from this drawing.  
 ●The Contractor must verify all dimensions on site before commencing any work or shop drawings.  
 The Contractor must report any discrepancies before commencing work. If this drawing exceeds the quantities taken in any way, the Technician is to be informed before work is initiated.  
 Work within The Construction (Design and Management) Regulations 2015 is not to start until a Health & Safety Plan has been produced. This drawing is Copyright and must not be reproduced without consent of BHD Design Ltd

REV	DATE	BY	AMENDMENT	CHKD	APVD
D	03/06/24	CE	Extension amended		
C	20/05/24	NID	Dormer only		
B	10/04/24	CE	Garden extended		
A	03/06/24	CE	Issued for approval		

CLIENT:  
 Mr R Gray & Mr L Faichney

PROJECT:  
 Oak Mount Thorpe Lane  
 RHB YO22 4RN

A3 DRN: C Eynon DATE: 03/06/24  
 SCALE: As shown ISSUE: Preliminary

DRAWING TITLE:  
 Proposed  
 Garage plan  
 and Elevations

DRAWING NR:  
 D12656-11

REV:  
 A