


NYMNPA
05/06/2024

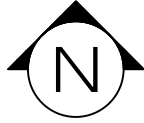


Stovell & Millwater Limited

chartered
planning &
architectural
consultants

5 Brentnall Centre
Brentnall Street
Middlesbrough
TS1 5AP

Phone: 01642 232397
Fax: 01642 220688
Web: davidstovellandmillwater.co.uk

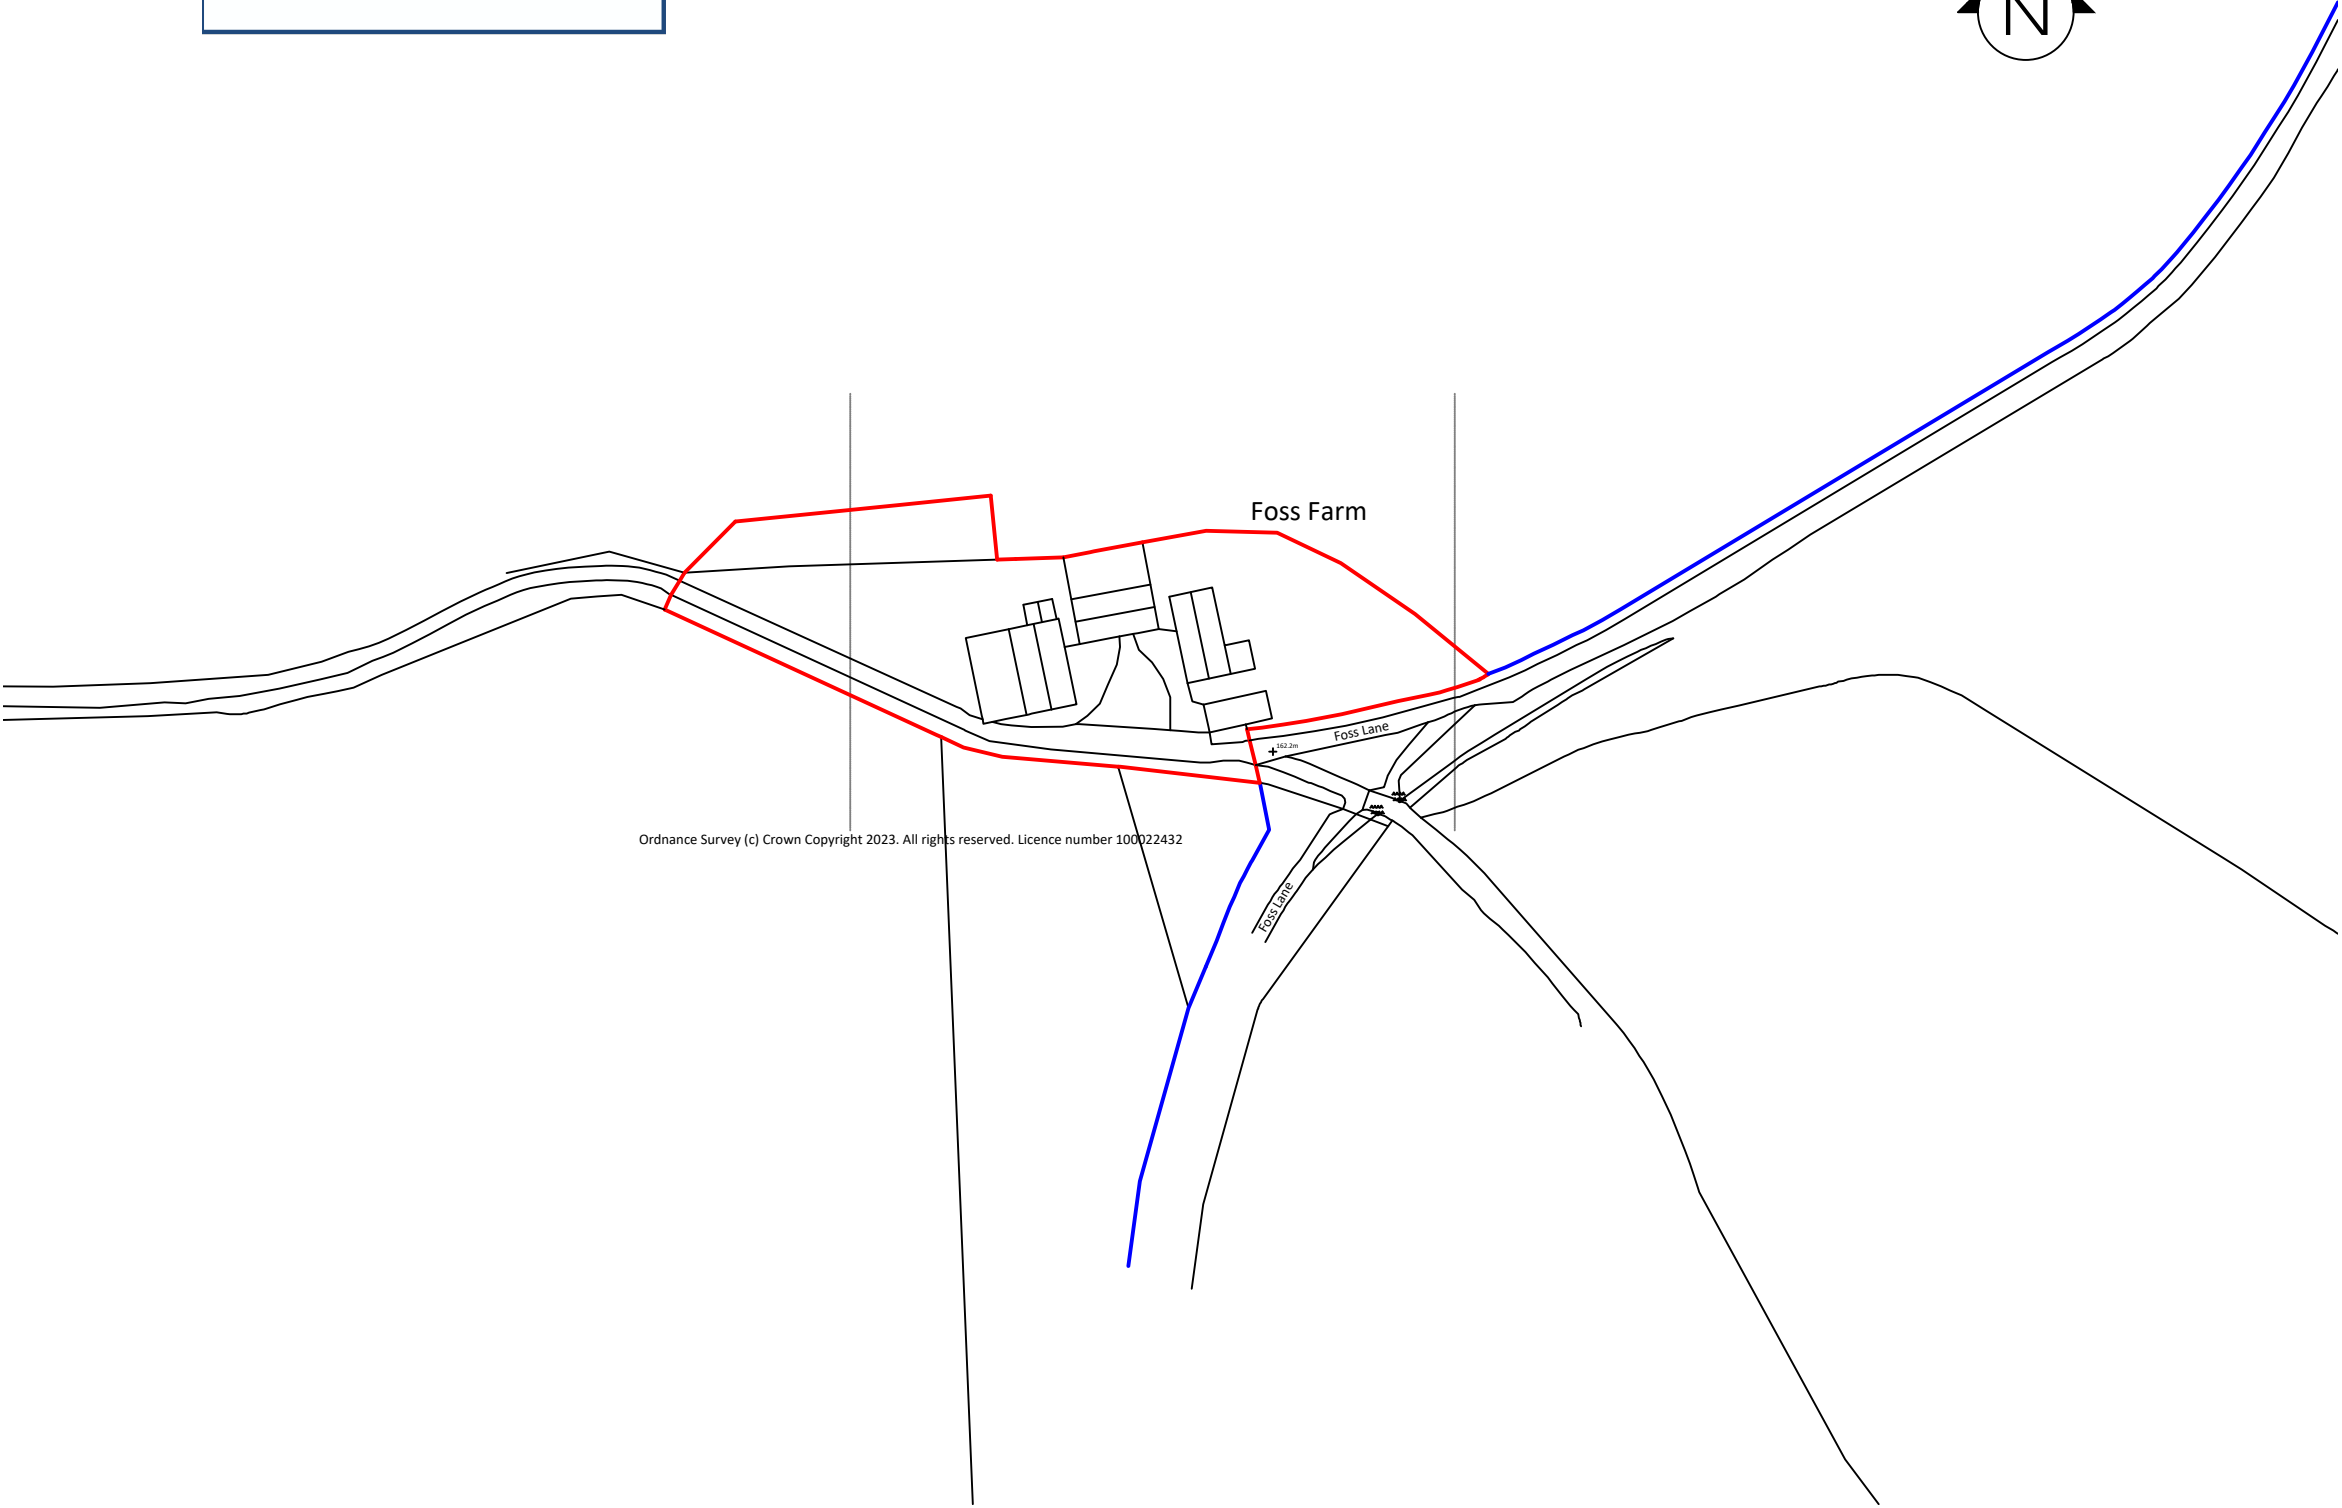

Ordnance Survey (c) Crown Copyright 2023. All rights reserved. Licence number 100022432

Project:
PROPOSED RURAL WORKERS DWELLING
& AGRICULTURAL BUILDING AT FOSS
FARM, FOSS LANE, SNEATON, YO22 5JD

Drawing:
LOCATION PLAN

Client:
MR & MRS FORSTER

Drawing No:
NYM/24/001/001

Revisions:

Scale:
1:1250 @ A3

Date:
MAY 2024

Drawn By:

NYMNPA
05/06/2024




Stovell &
Millwater
Limited

Foss Farm

chartered
planning &
architectural
consultants

5 Brentnall Centre
Brentnall Street
Middlesbrough
TS1 5AP

Phone: 01642 232397
Fax: 01642 220688
Web: davidstovellandmillwater.co.uk

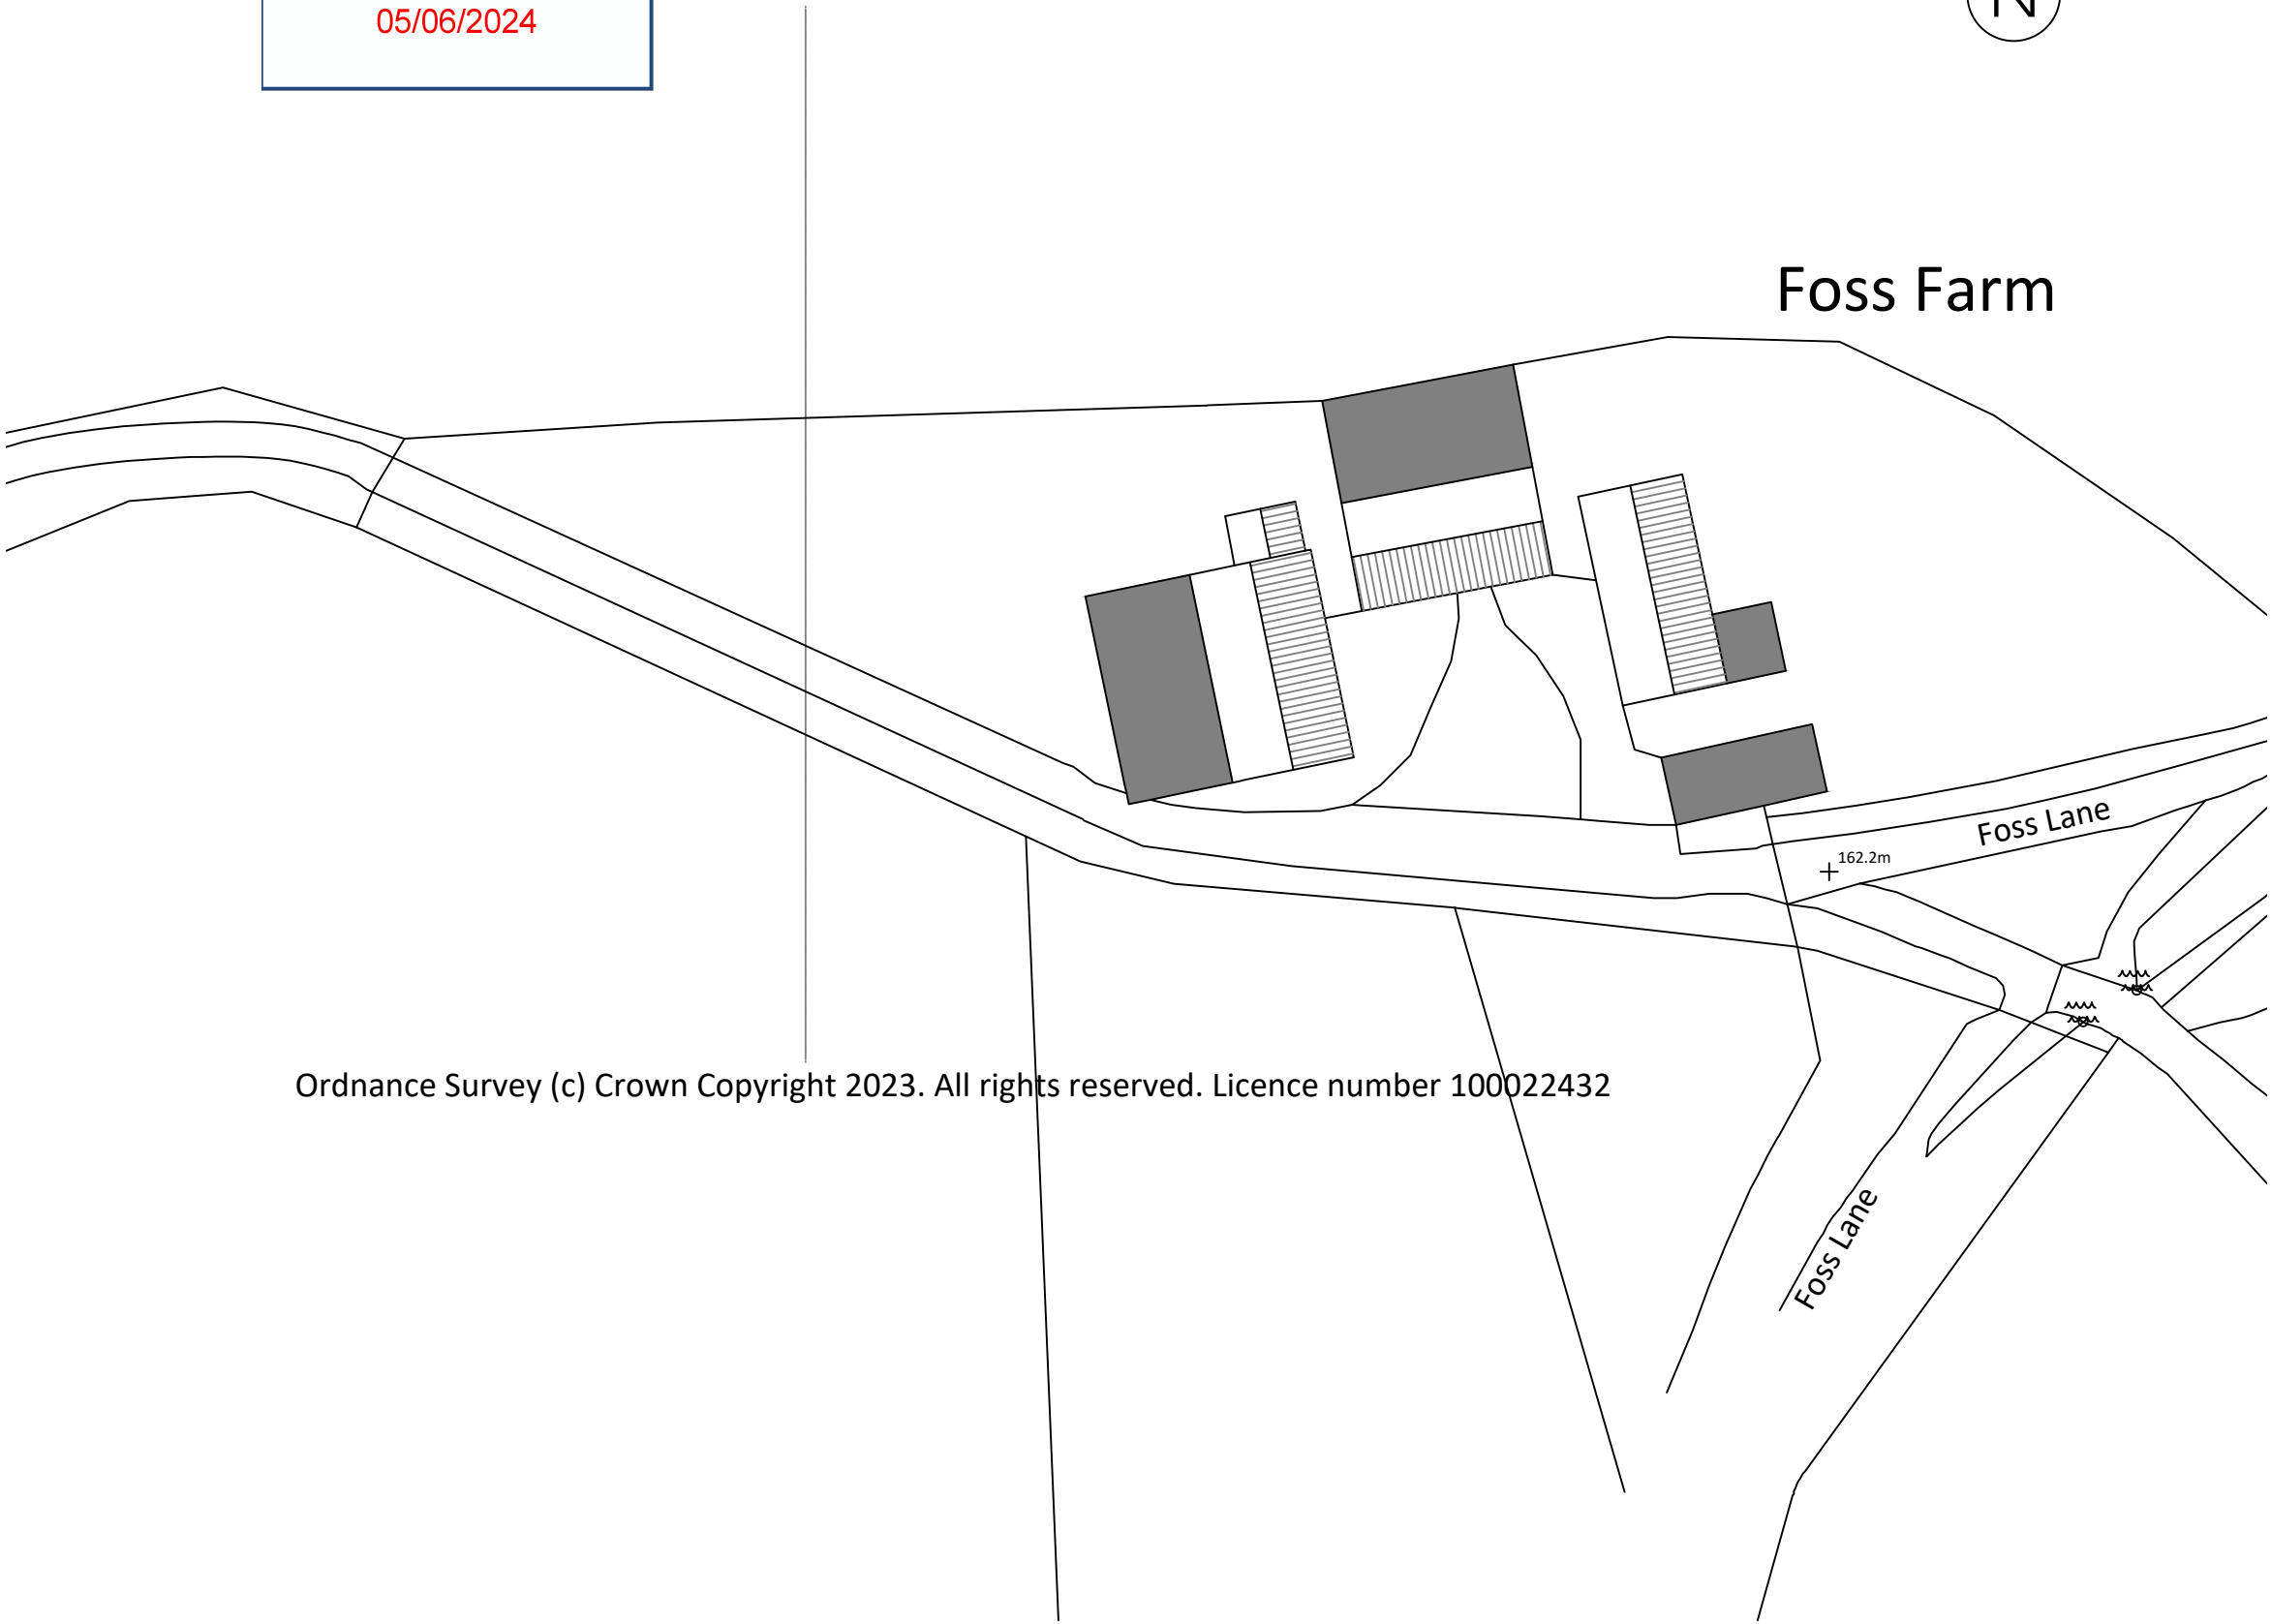

Ordnance Survey (c) Crown Copyright 2023. All rights reserved. Licence number 100022432

Project:
PROPOSED RURAL WORKERS DWELLING
& AGRICULTURAL BUILDING AT FOSS
FARM, FOSS LANE, SNEATON, YO22 5JD

Drawing:
EXISTING SITE PLAN

Client:
MR & MRS FORSTER

Drawing No:
NYM/24/001/002

Revisions:


Scale:
1:500 @ A3

Date:
MAY 2024

Drawn By:

NYMNP

28/06/2024

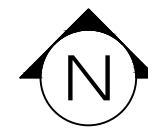

Stovell & Millwater Limited

chartered
planning &
architectural
consultants

5 Brentnall Centre
Brentnall Street
Middlesbrough
TS1 5AP

Phone: 01642 232397
Fax: 01642 220688
Web: davidstovellandmillwater.co.uk

Project:
PROPOSED RURAL WORKERS DWELLING
& AGRICULTURAL BUILDING AT FOSS
FARM, FOSS LANE, SNEATON, YO22 5JD

Drawing:
PROPOSED SITE PLAN

Client:
MR & MRS FORSTER


Drawing No:
NYM/24/001/003

Revisions:

Scale:
1:500 @ A3

Date:
MAY 2024


Drawn By:

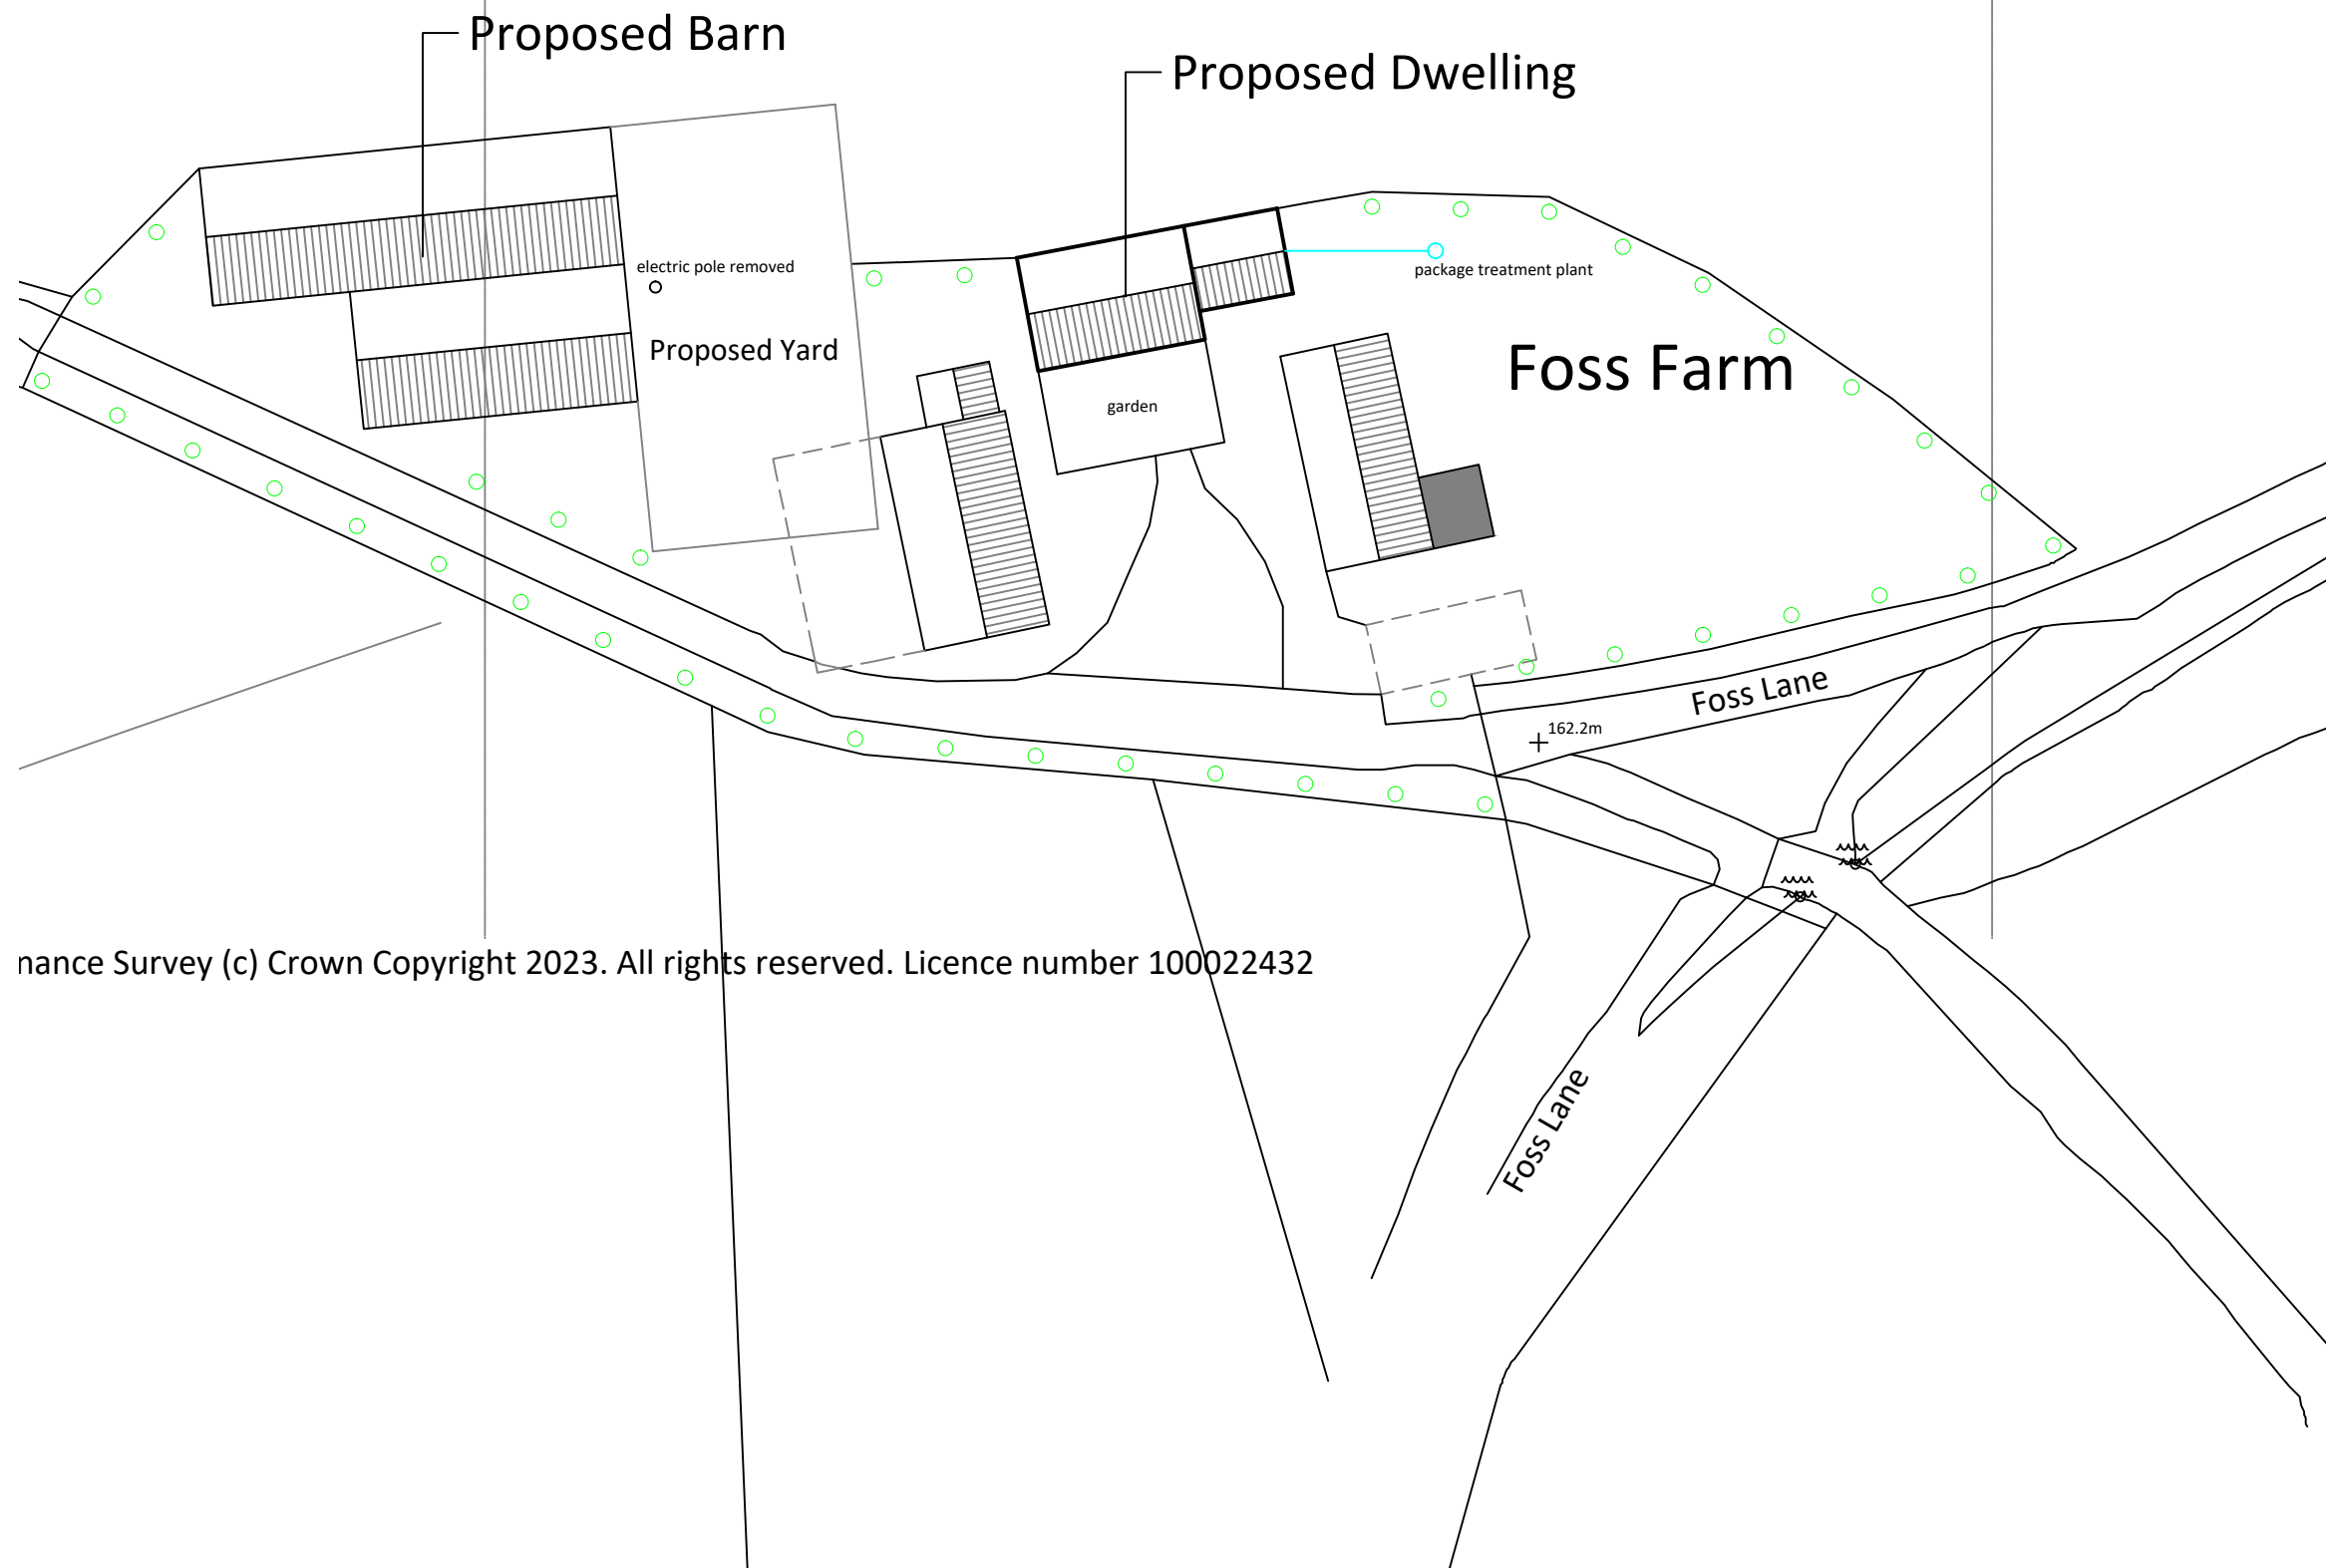


ance Survey (c) Crown Copyright 2023. All rights reserved. Licence number 100022432

NYMNP/PA

05/06/2024

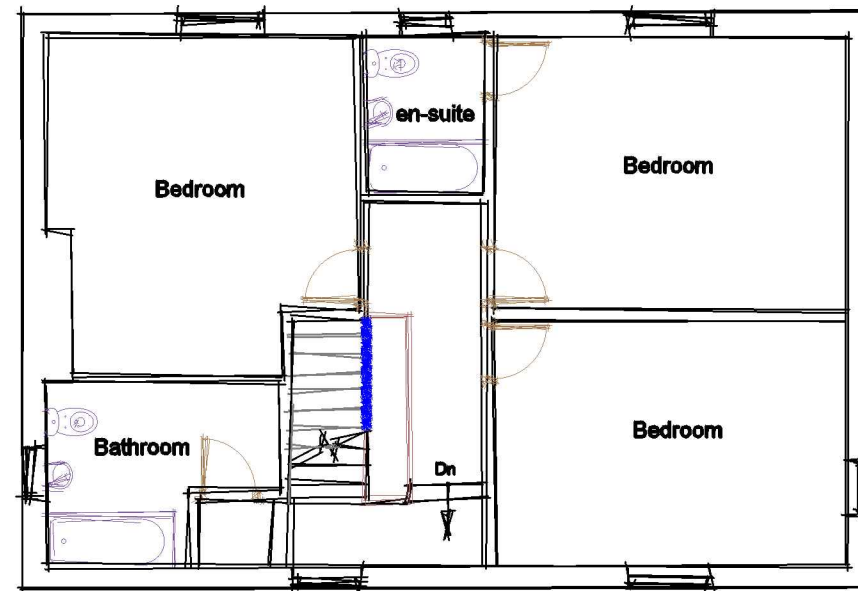

First Floor Plan

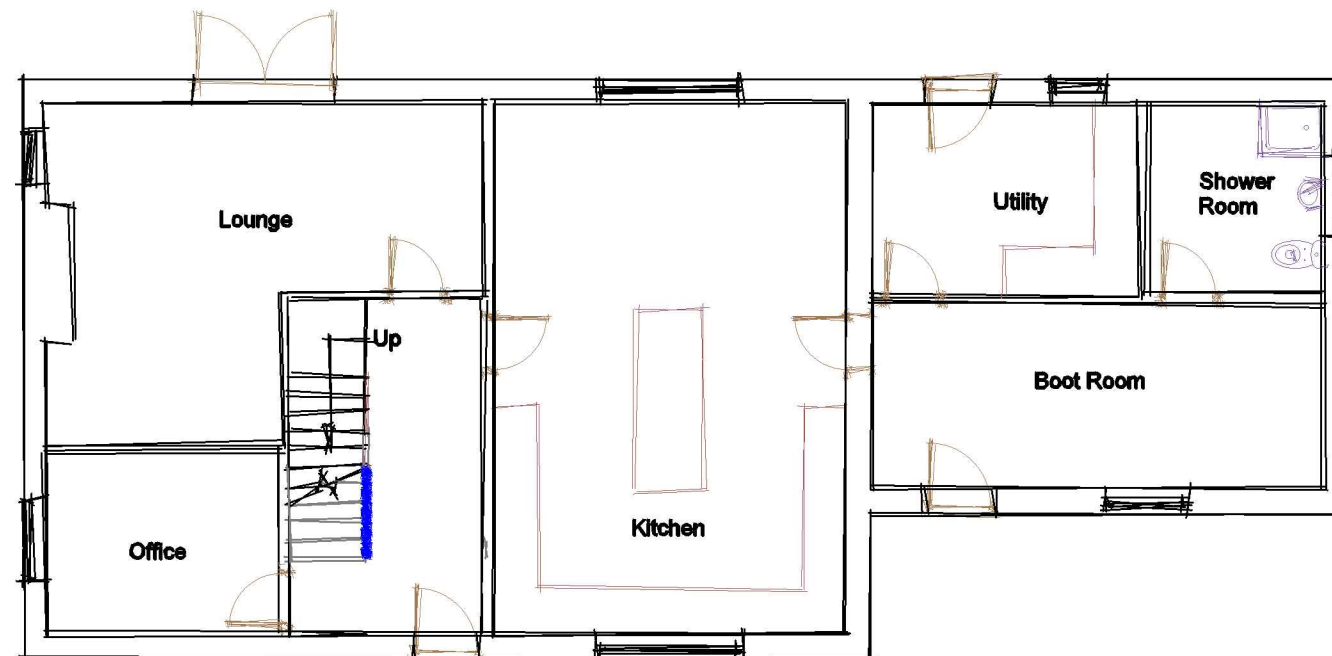

Ground Floor Plan

Stovell &
Millwater
Limited

chartered
planning &
architectural
consultants

5 Brentnall Centre
Brentnall Street
Middlesbrough
TS1 5AP

Phone: 01642 232397
Fax: 01642 220688
Web: davidstovellandmillwater.co.uk

Project:
PROPOSED RURAL WORKERS DWELLING
& AGRICULTURAL BUILDING AT FOSS
FARM, FOSS LANE, SNEATON, YO22 5JD

Drawing:
PROPOSED FLOOR PLANS (RURAL
WORKERS DWELLING)

Client:
MR & MRS FORSTER

Drawing No:
NYM/24/001/004

Revisions:

Scale:
1:100 @ A3

Date:
MAY 2024

Drawn By:

NYMNP

05/06/2024




Proposed South Elevation



Proposed East Elevation



Proposed North Elevation

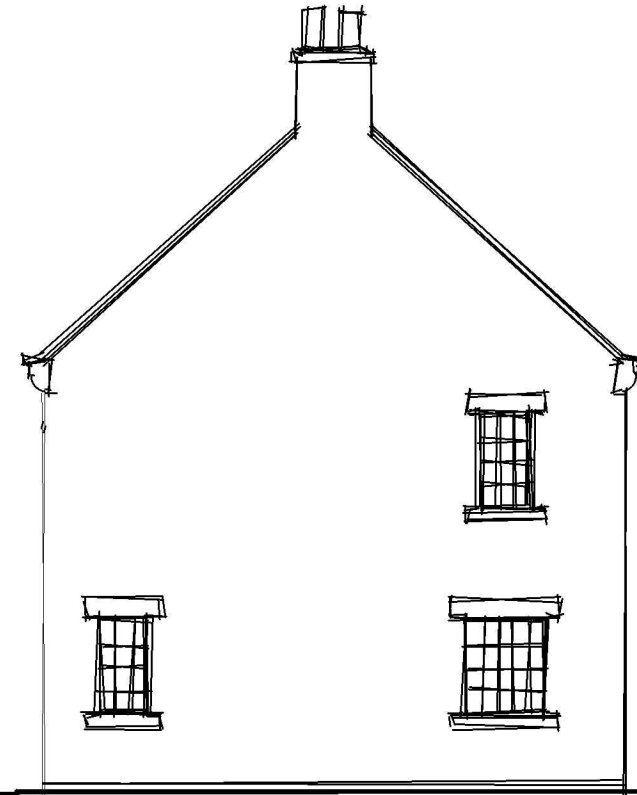

Proposed West Elevation

Stovell & Millwater Limited

chartered
planning &
architectural
consultants

5 Brentnall Centre
Brentnall Street
Middlesbrough
TS1 5AP

Phone: 01642 232397
Fax: 01642 220688
Web: davidstovellandmillwater.co.uk

Project:
PROPOSED RURAL WORKERS DWELLING
& AGRICULTURAL BUILDING AT FOSS
FARM, FOSS LANE, SNEATON, YO22 5JD

Drawing:
PROPOSED ELEVATIONS (RURAL
WORKERS DWELLING)

Client:
MR & MRS FORSTER


Drawing No:
NYM/24/001/005

Revisions:

Scale:
1:100 @ A3

Date:
MAY 2024

Drawn By:

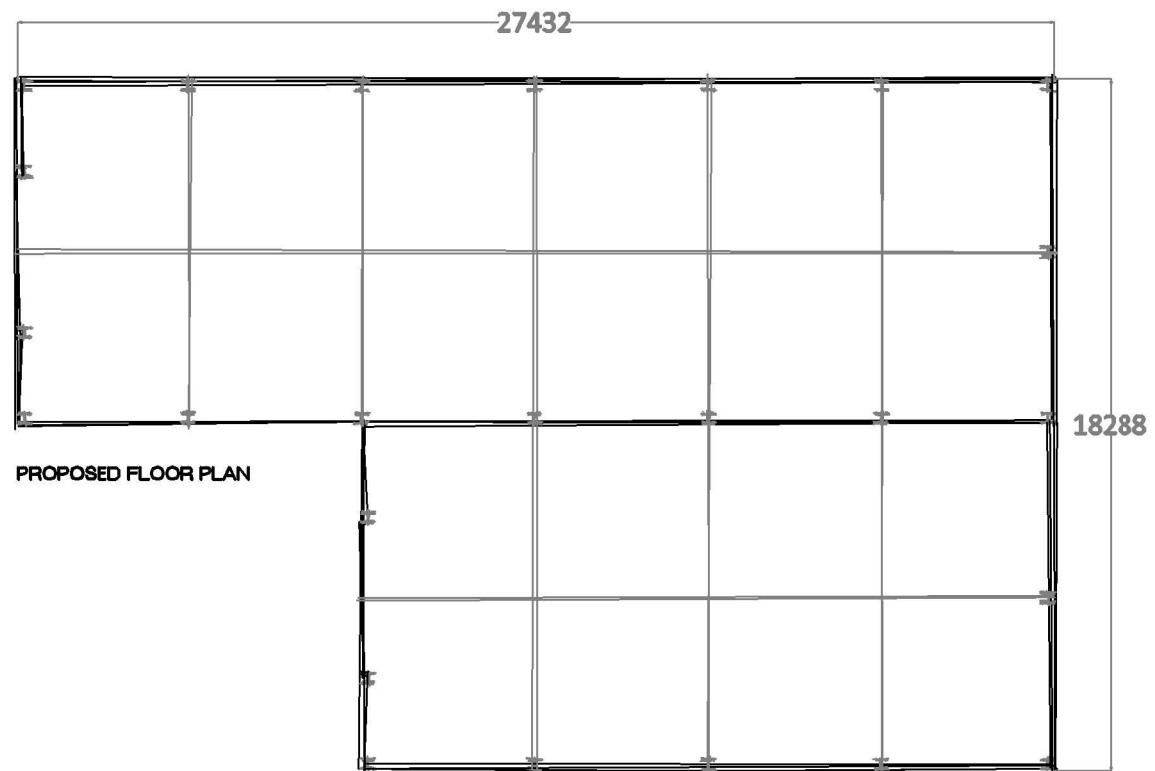

NYMNPA
 05/06/2024

Stovell & Millwater Limited

chartered
planning &
architectural
consultants

5 Brentnall Centre
Brentnall Street
Middlesbrough
TS1 5AP

Phone: 01642 232397
Fax: 01642 220688
Web: davidstovellandmillwater.co.uk

Project:
PROPOSED RURAL WORKERS DWELLING
& AGRICULTURAL BUILDING AT FOSS
FARM, FOSS LANE, SNEATON, YO22 5JD

Drawing:
PROPOSED FLOOR PLAN &
ELEVATIONS (BARN)

Client:
MR & MRS FORSTER


Drawing No:
NYM/24/001/006

Revisions:


Scale:
1:200 @ A3

Date:
MAY 2024


Drawn By:

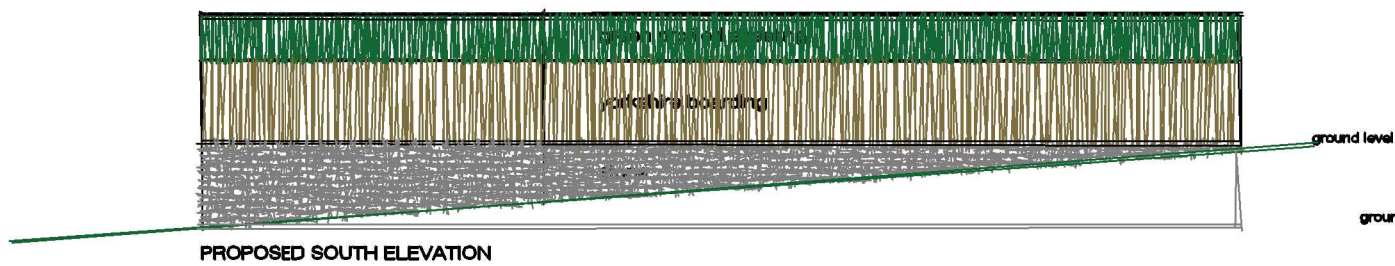


PROPOSED SOUTH ELEVATION

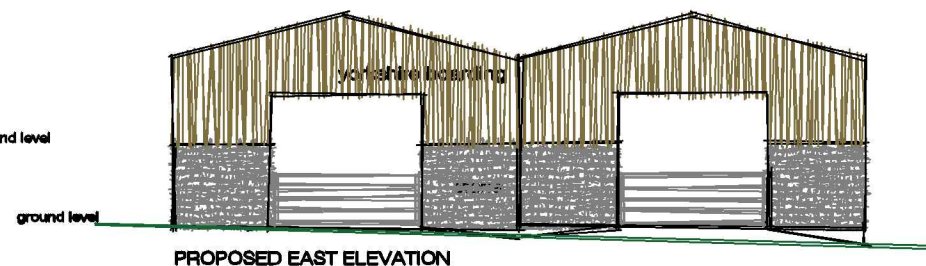

PROPOSED EAST ELEVATION

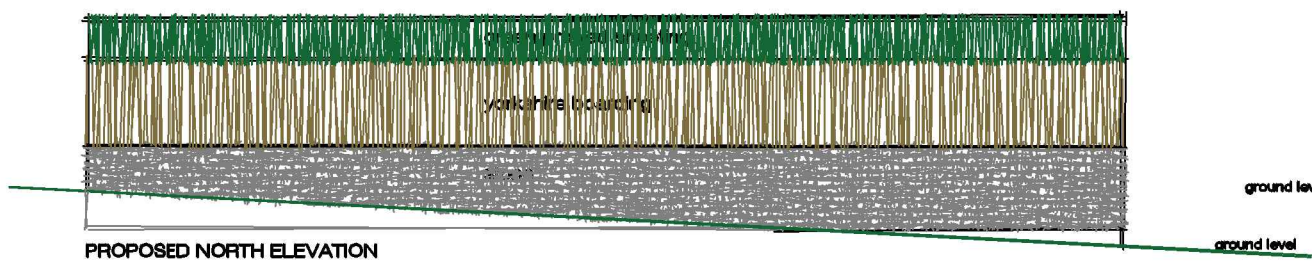

PROPOSED NORTH ELEVATION

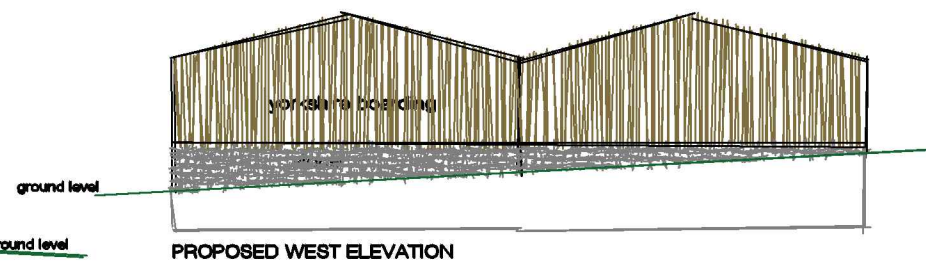

PROPOSED WEST ELEVATION