

Amendments/Additional Information

Amended layout of buildings/outside areas

Additional background information

Amended design

Revised access arrangements

Change of description of proposed development

Change in site boundaries

Other (as specified below)

30/06/16

Riverside Design Group

Barclays Bank House Baxtergate Whitby North Yorkshire YO21 1BW

Ref: NYM/2016/0259/FL & 0272/LB

Hi Hilary, here with revised drawings as requested


Kind regards



With compliments

Main house and kitchen roofs reclad using red natural clay traditional pantiles, replace existing stone ridges, trim out and insert the two dormers shown in the rear roof slope and the conservation pattern (escape) rooflight, dormers to be roofed with matching pantiles, cheeks and fascias clad with code 5 milled lead.


NYMNP
- 1 JUL 2016

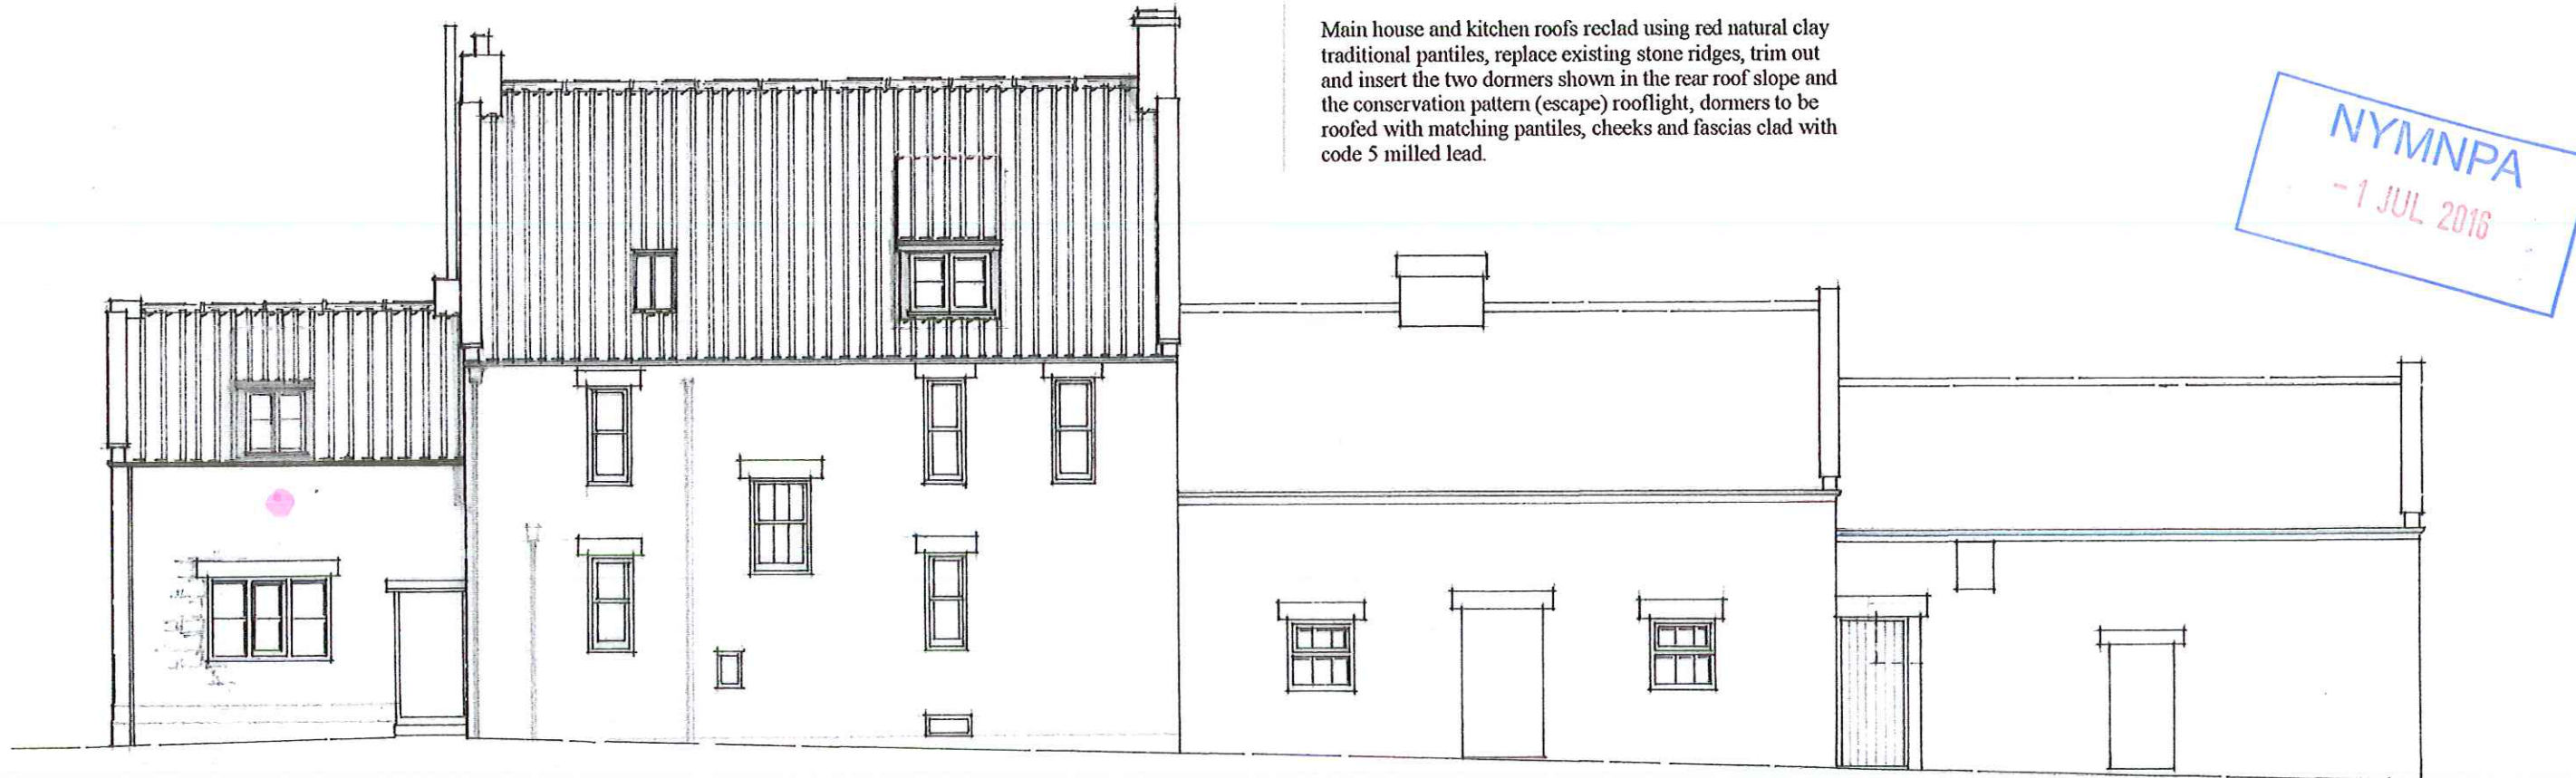

Remove existing modern kitchen window plus conc lintel over, enlarge opening as shown and build in new stone lintel over new Yorkshire light pattern window.

rear (north) elevation

Replace existing damaged steel framed windows in barn with new opening lights as shown, in white painted timber. Open up former doorway in adjacent barn and fit with white painted timber door.

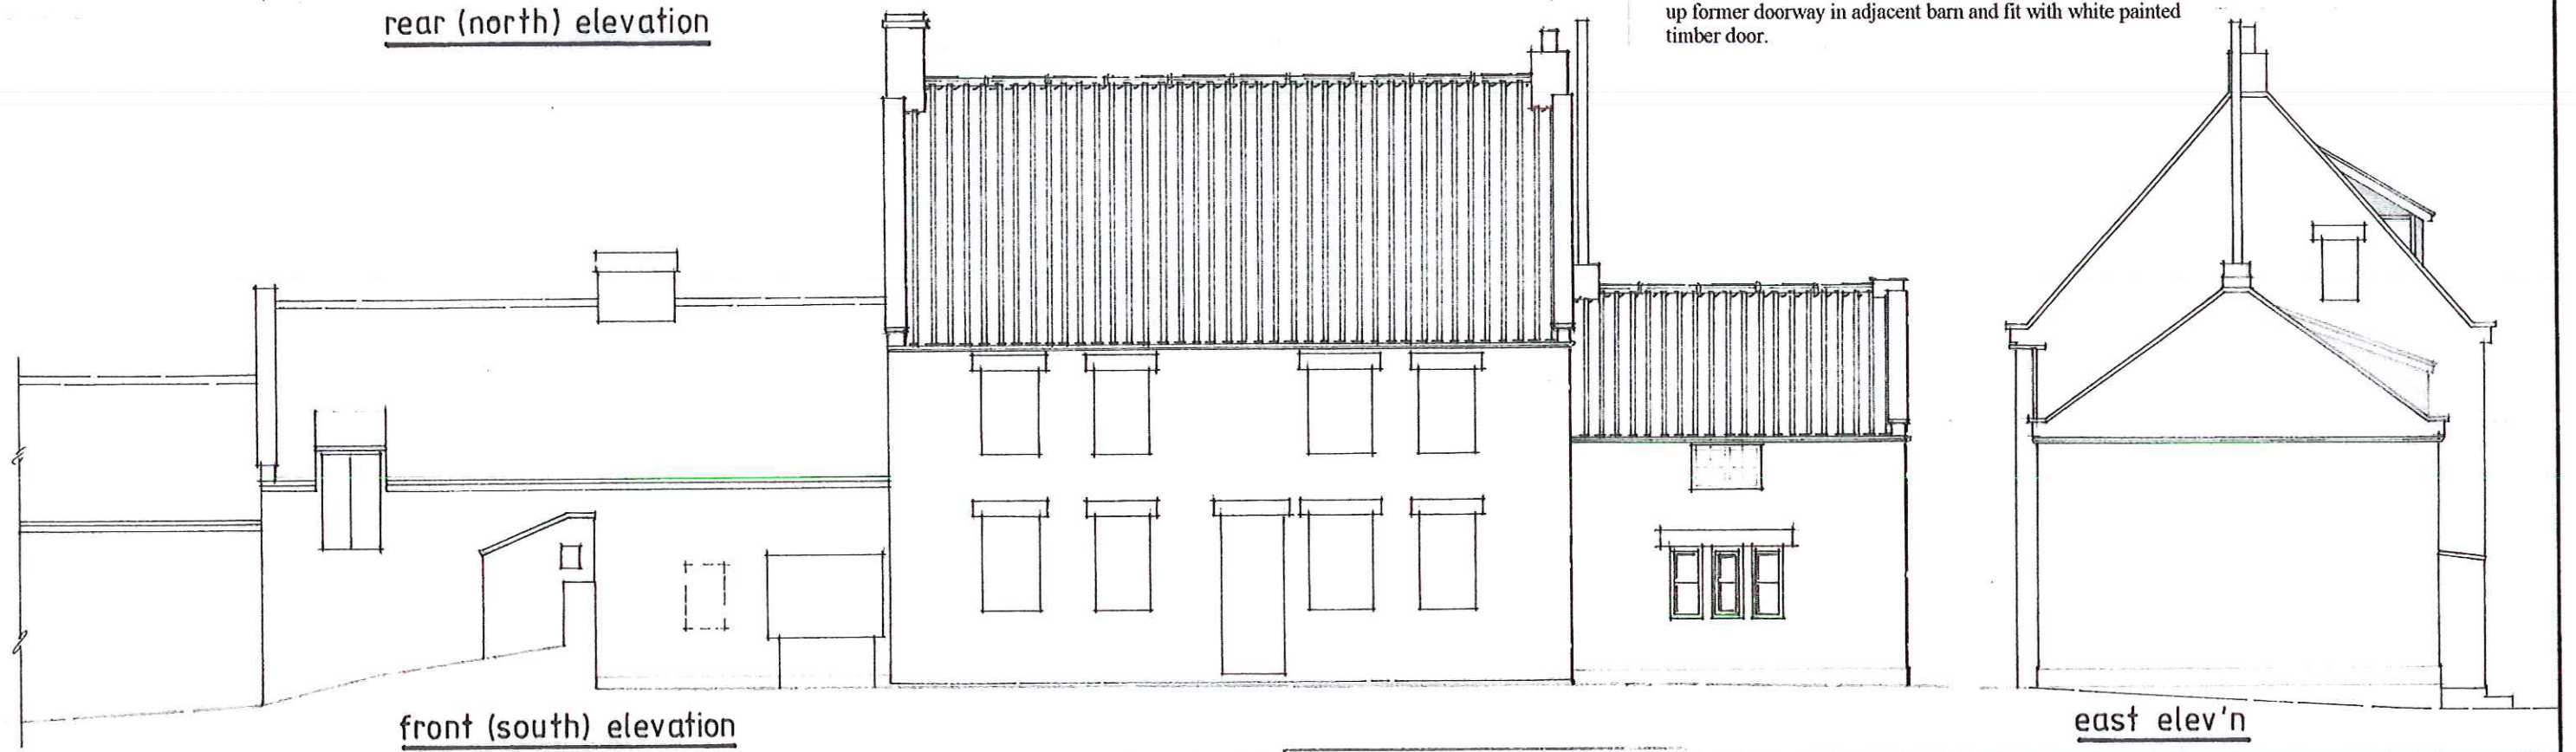

front (south) elevation

east elev'n

Project : Alterations to include addition of dormers to rear roof slope
 Location : Browside Farm, Stoupe Brow, Ravenscar
 Clients : Mr A Alderson & Mr S Fawthrop
 Title : Proposed house elevations

Rev'n A - dormer

AMENDED

Notes

Riverside Design Group

Barclays Bank House Baxtergate Whitby North Yorks YO21 1BW

Date: Dec '15


Scale: 1:100 @ A3

Drawn: *John Cole*

Drawing No: 203/4 AB

Erect stud partition wall and form cloakroom as shown


new softwood stair rising to the attic space as shown

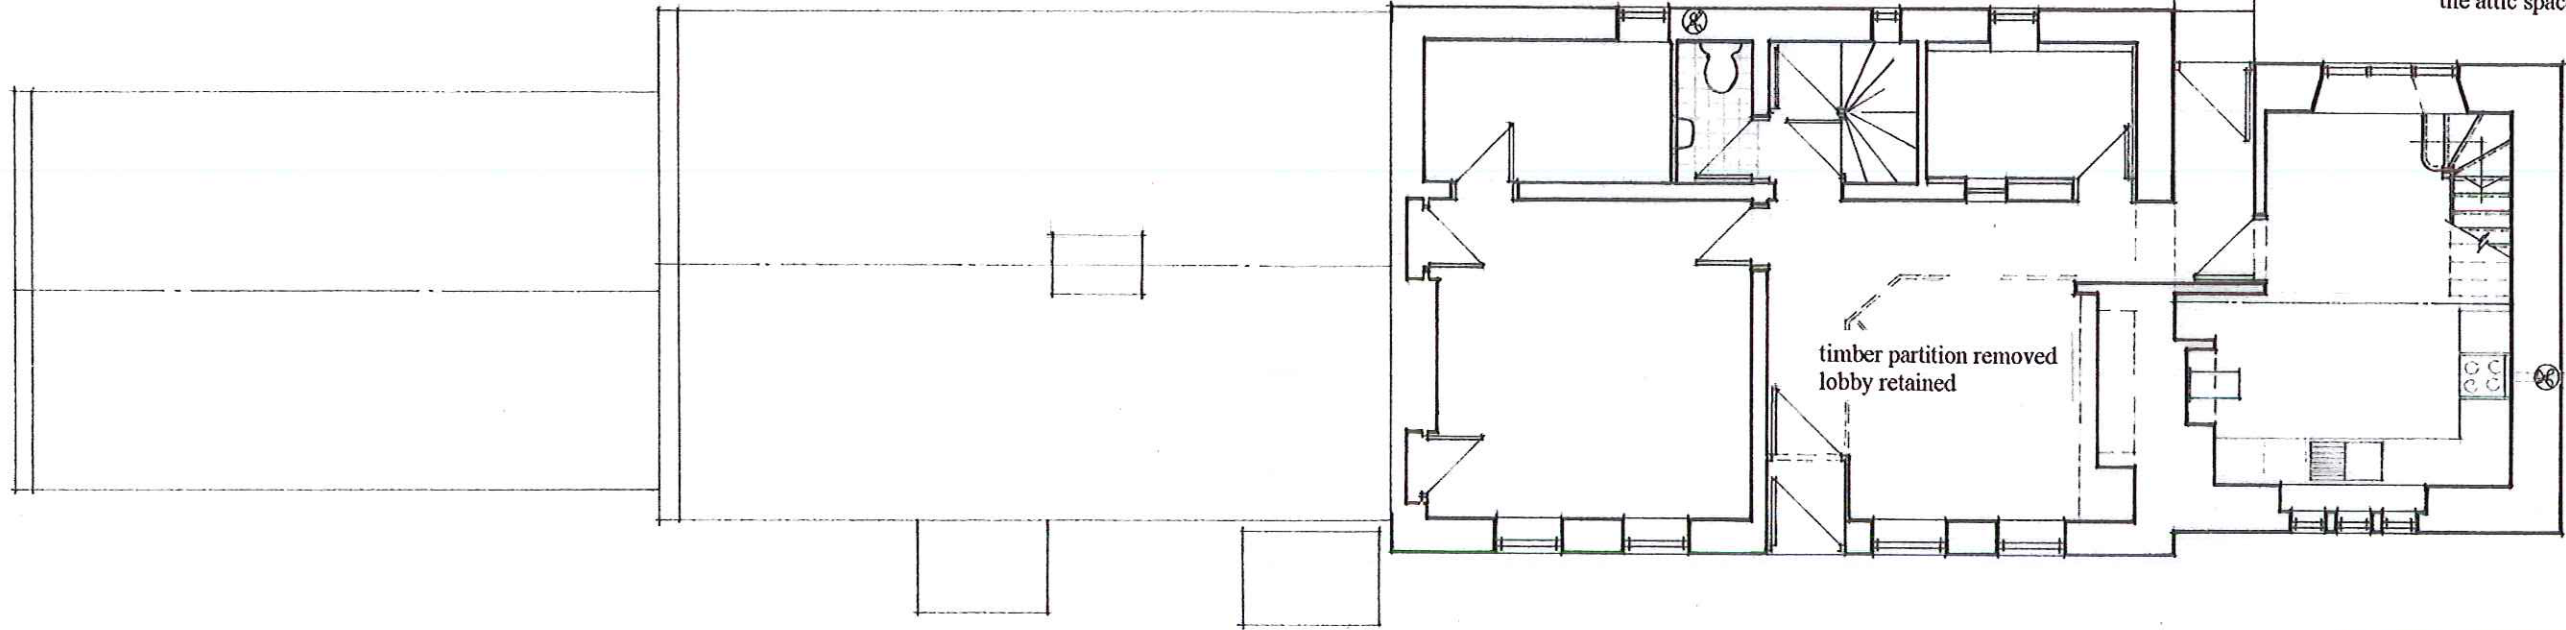


ground floor

NYMNP
- 1 JUL 2016

Erect stud partition wall to form linen cupboard

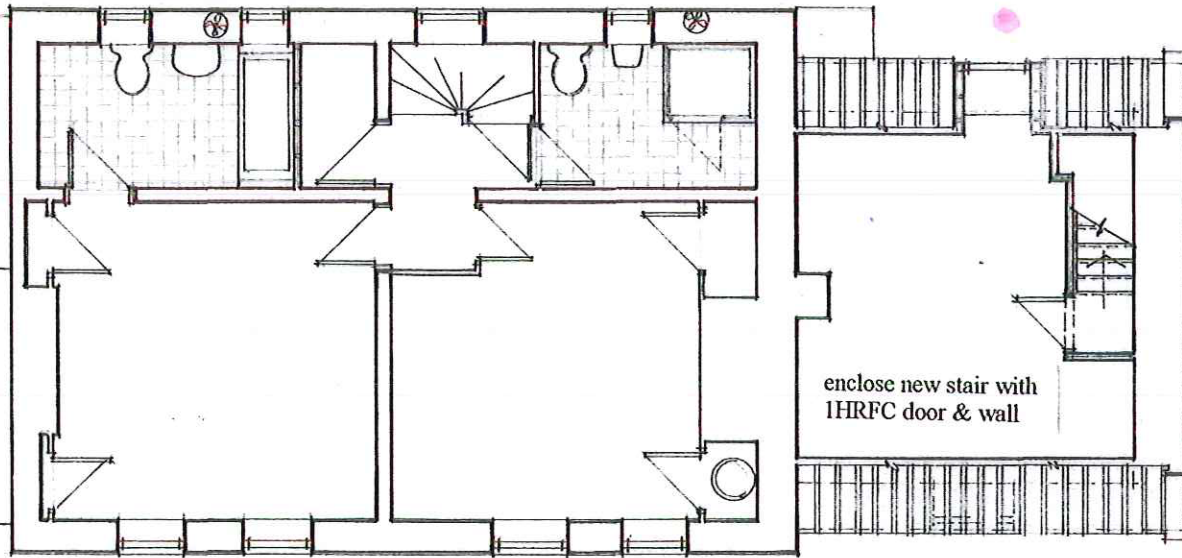

first floor

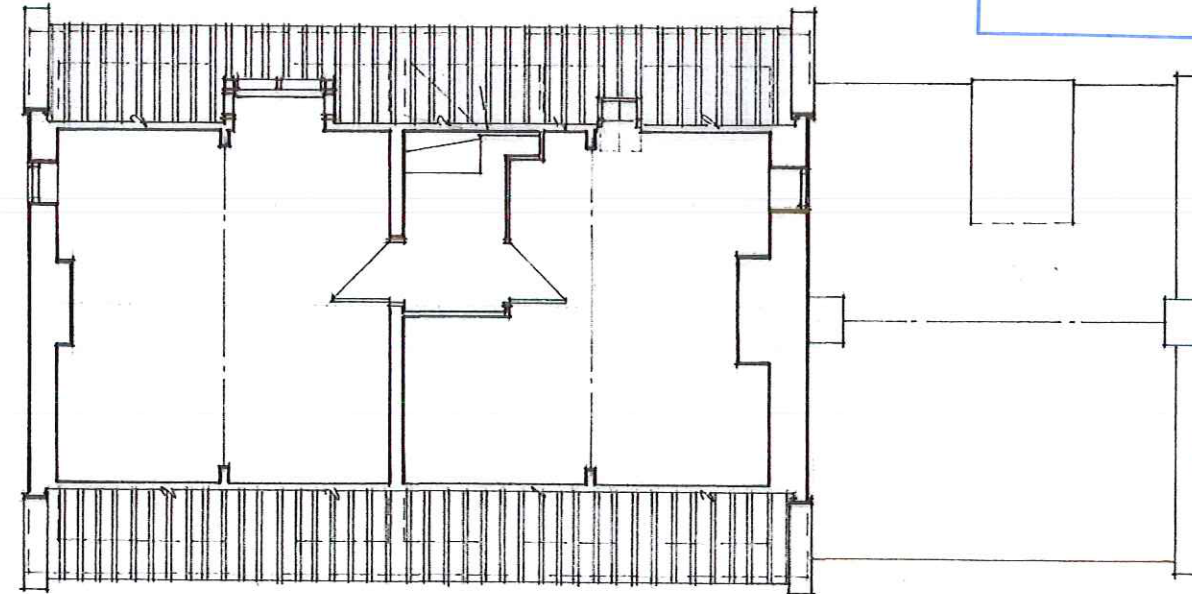

second floor

AMENDED
Notes

Project : Alterations to include addition of dormers to rear roof slope
Location : Browside Farm, Stoupe Brow, Ravenscar
Clients : Mr A Alderson & Mr S Fawthrop
Title : Proposed house floor plans

Riverside Design Group
Barclays Bank House Baxtergate Whitby North Yorks YO21 1BW
Date: Dec'15 Scale: 1/100 @ A3
Drawn: *LJK/CA* Drawing No: 893/EA