

Amendments/Additional Information

- Amended layout of buildings/outside areas
- Additional background information
- Amended design - *height reduced.*
- Revised access arrangements
- Change of description of proposed development
- Change in site boundaries
- Other (as specified below)

John Blaymires
ARCHITECT
56 Pasture Lane Seamer
Scarborough YO12 4QR

FAO Helen Webster
North York Moors National Park Authority
The Old Vicarage
Bondgate
Helmsley
York YO62 5BP

November 7 2016

AMENDED

Notes

Dear Sir/Madam

Proposed alterations to 3 Hay Lane Scalby Application ref.NYM/2016/0724/FL

Further to my brief tel.conversation with Helen Webster I now enclose amended elevations and a roof plan showing an amended roof design for the above. My client has spoken to their neighbours and I understand this design will overcome the neighbours objections In view of this I trust the proposal can be recommended for approval.

I trust all is clear but should you have any queries please contact me.

Yours faithfully

John Blaymires

NYMNPA

- 9 NOV 2016

D

**Proposed alterations to
3 Hay Lane
Scalby
Scarborough**

for

Mr and Mrs P Goodyear


Job No. 2016/27

**John Blaymires
ARCHITECT
56 Pasture Lane
Seamer Scarborough**



AMENDED

Notes

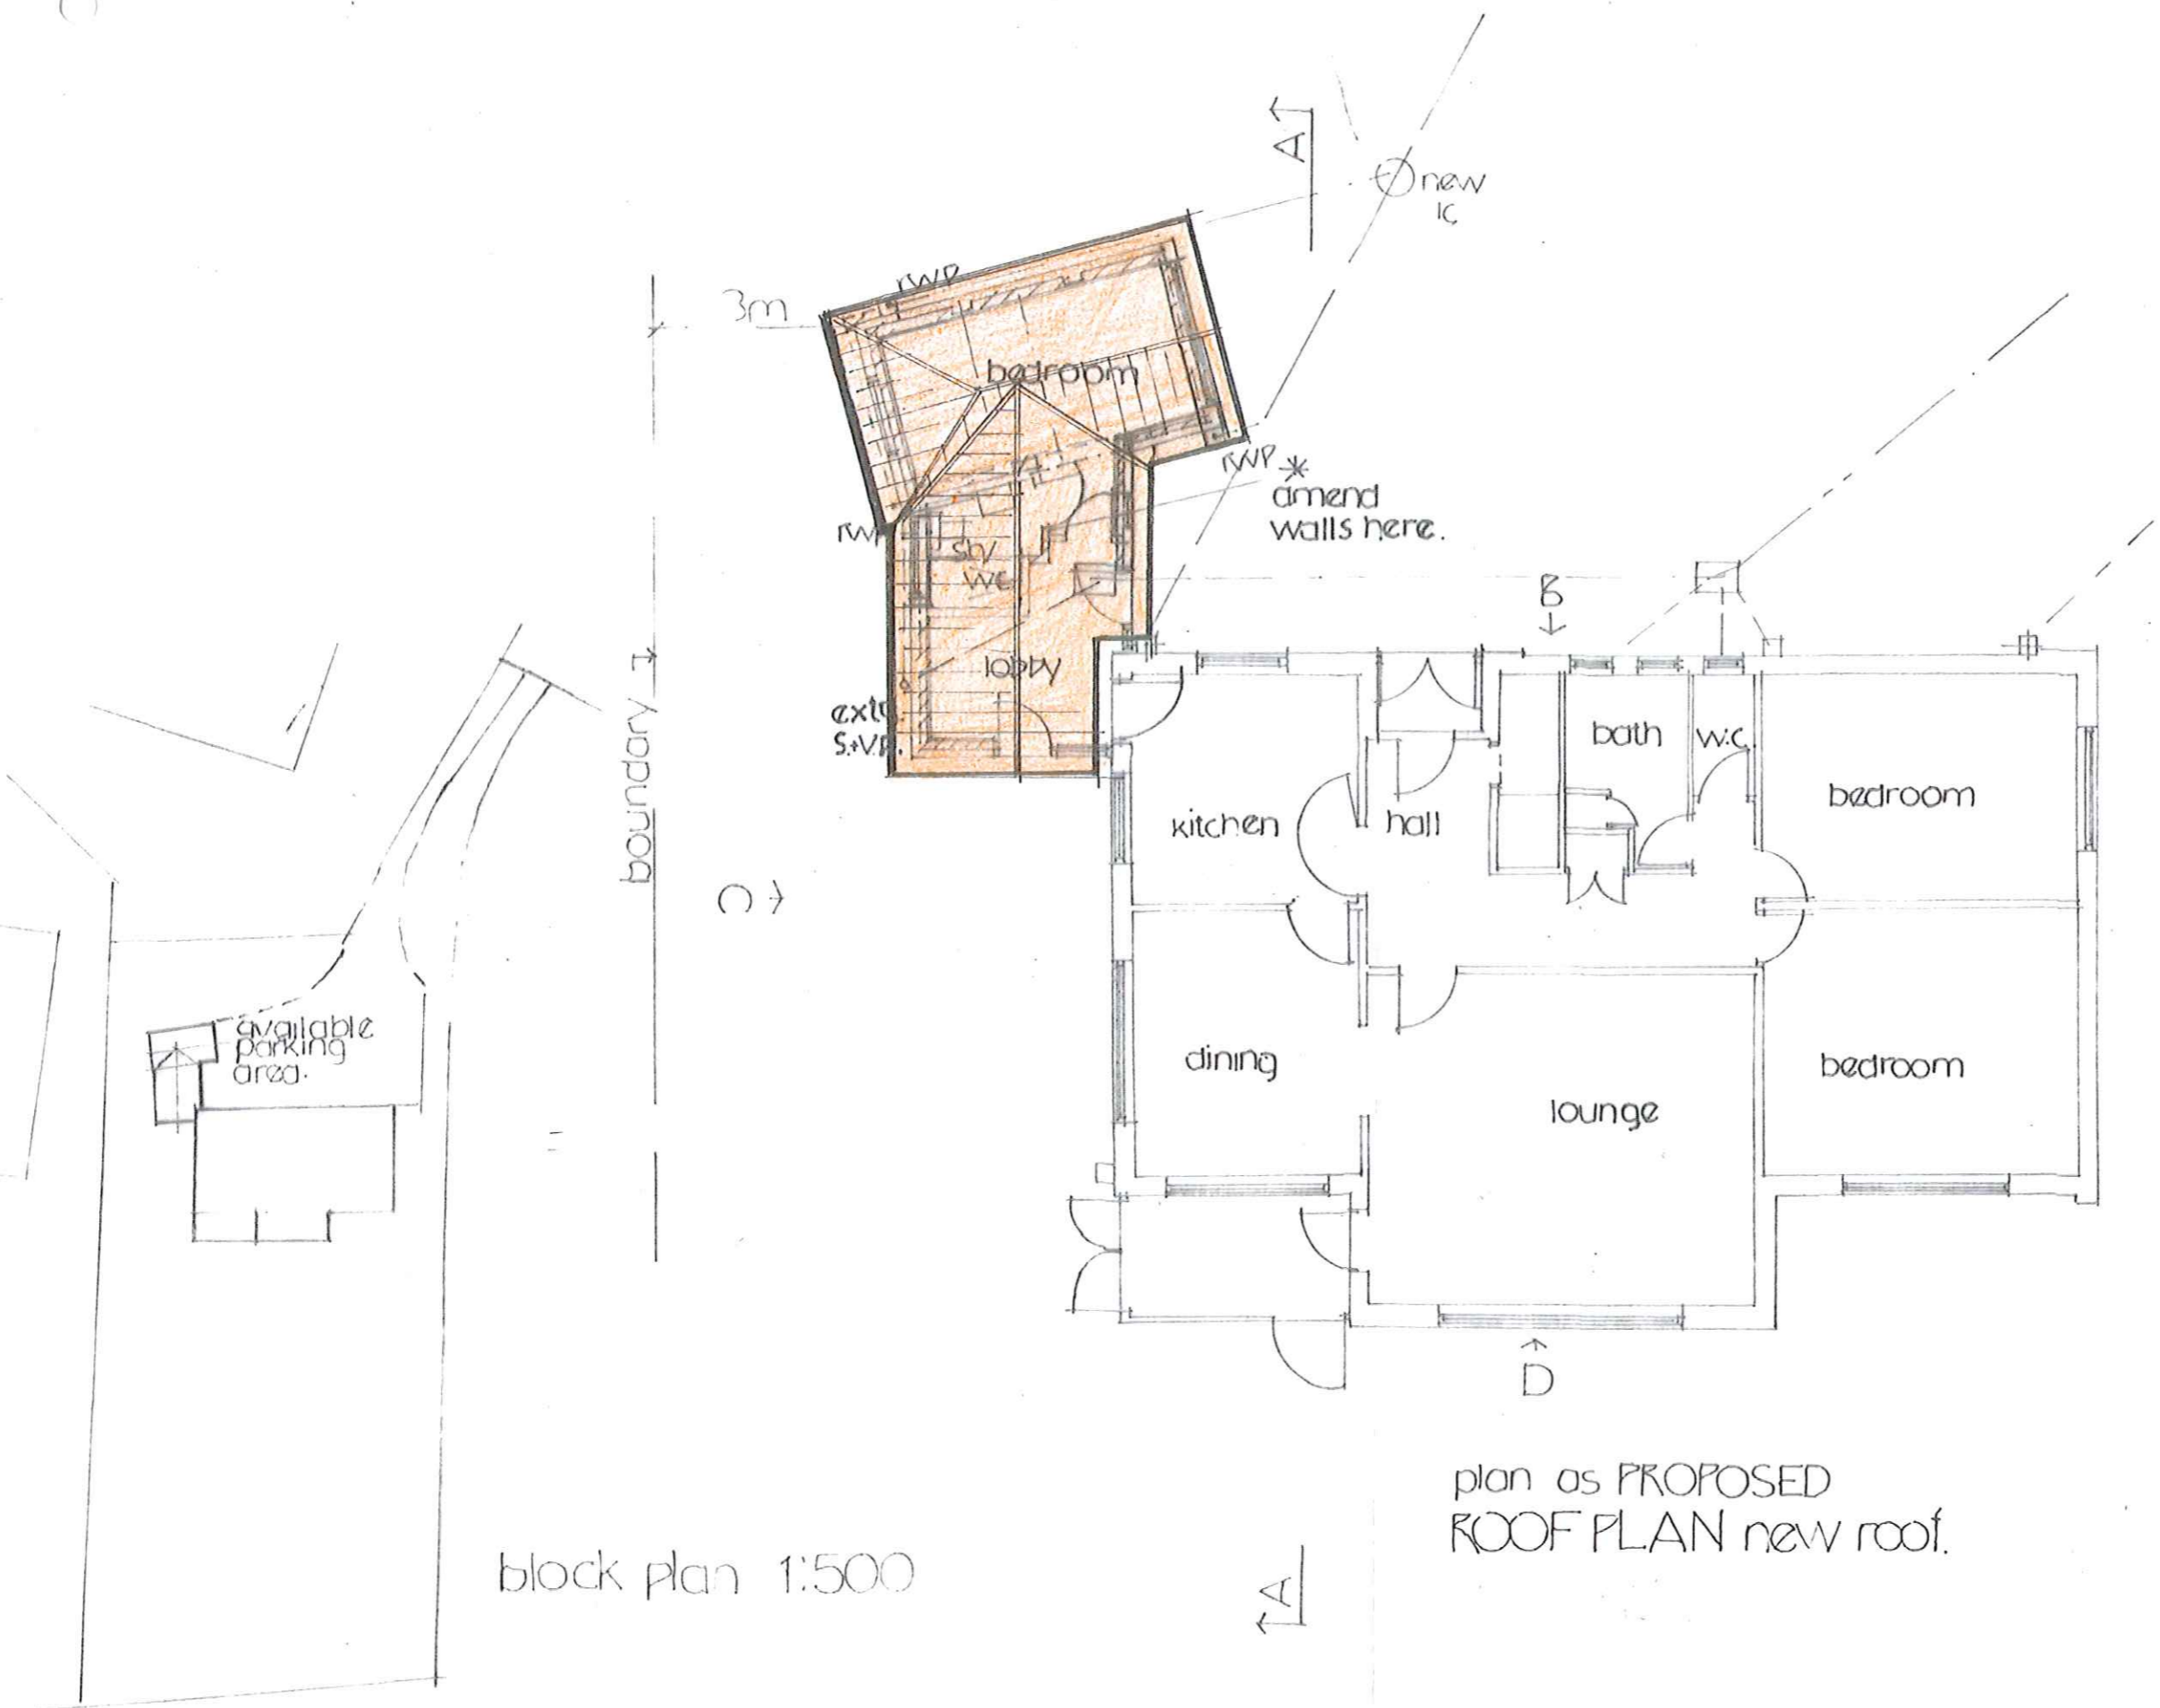

block plan 1:500

plan as PROPOSED
ROOF PLAN new roof.

NYMNP
-9 NOV 2016

SCALE 1:100
0 1 2 3 4 5 6m

Dwg. no. 2016/27/13

A A 09/16


AMENDED

Notes



rendered panel.

Sectional elevation A-A

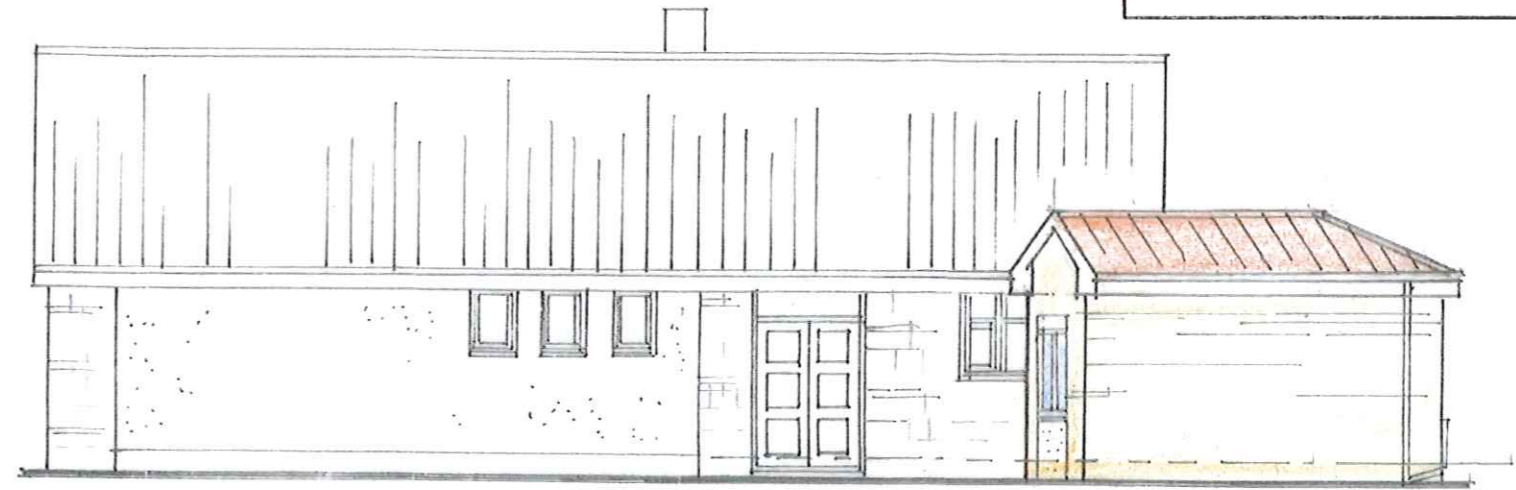

Elevation B


NYMNP

-9 NOV 2016

Elevations
PROPOSED.




Elevation C

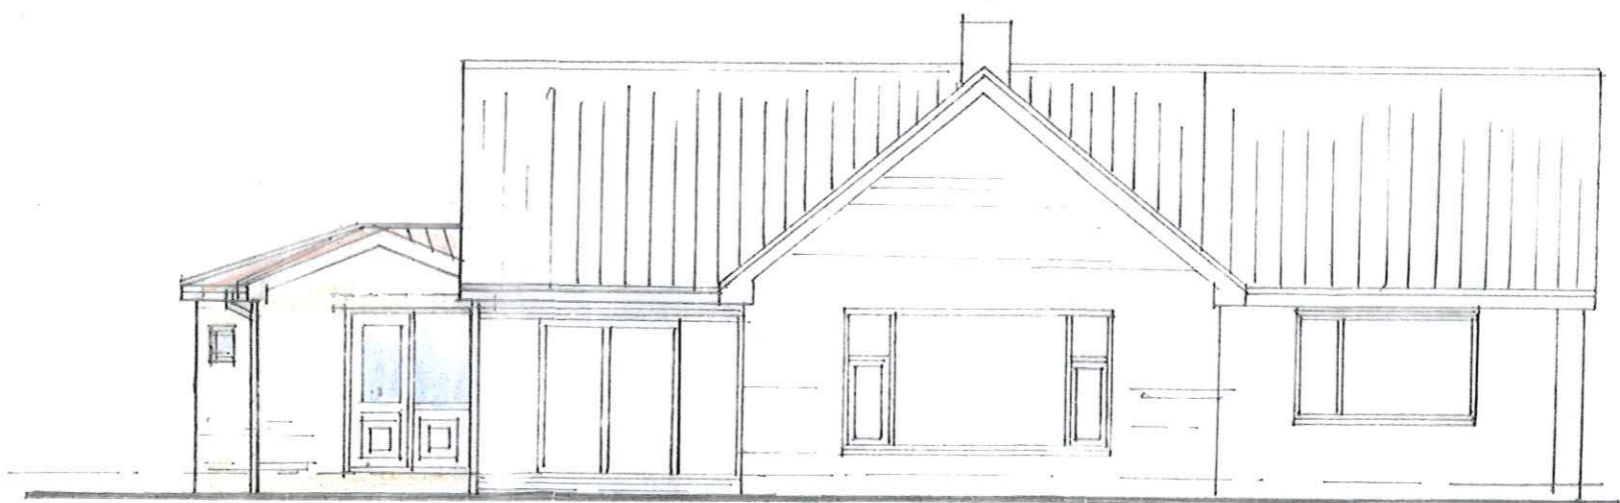

Elevation D

SCALE 1:100

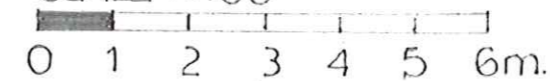

Dwg no. 2016/27/5

AB 09/16
B11/16