

Amendments/Additional Information

- Amended layout of buildings/outside areas
- Additional background information
- Amended design
- Revised access arrangements
- Change of description of proposed development
- Change in site boundaries
- Other (as specified below)

AT

Wendy Strangeway

From: Ailsa Teasdale
Sent: 04 January 2017 09:31
To: Planning
Subject: FW: NYM2016/0793/FL Bennison View, Sneaton E10934-09 NYMNPA drg 03.01.17
Attachments: D10934-02C.pdf

From: Neil Duffield
Sent: 03 January 2017 10:43
To: Ailsa Teasdale
Subject: NYM2016/0793/FL Bennison View, Sneaton E10934-09 NYMNPA drg 03.01.17

Dear Ailsa,

Following recent liaison I attach the revised drawing D10934-02c amended as required.

All the best for 2017.
Kind Regards

Neil



The information contained in this email is intended only for the person or entity to whom it is addressed and may contain confidential and/or privileged material. If you have received this email in error please note that any review, retransmission, copying, dissemination or other use of, or taking of any action in reliance upon its contents is prohibited. If you are not an intended recipient please delete the material from any computer that may have it and contact BHD Partnership IT Personnel on 01947 829317, thank you for your co-operation.

The contents of an attachment to this email may contain software viruses which could damage your computer system. We cannot accept liability for any damage which you sustain as a result of software viruses, you should carry out your own virus checks before opening any attachment.

BHD Partnership, Airy Hill Manor, Whitby, North Yorkshire, YO21 1QB

Do not scale from this drawing, only figured dimensions are to be taken from this drawing.
 The contractor must verify all dimensions on site before commencing any work or stop drawings.
 The contractor must report any discrepancies before commencing work. If this drawing exceeds the quantities taken in any way, the technician is to be informed before work is initiated.
 Work within the construction (design and management) regulations 2015 is not to start until a health & safety plan has been produced. This drawing is copyright and must not be reproduced without consent of BHD Partnership Ltd.

NYMNP
 - 3 JAN 2017

AMENDED
 Notes

Drawing for Client and Planning consideration only.

REV	DATE	BY	AMENDMENT
C	03/01/17	CE	Amended to suit clients
B	07/06/16	CE	Issued for approval
A	12/04/16	CE	Issued for approval

bhd
 partnership
 Architecture + Engineering
 Airy Hill Manor, Waterstead Lane,
 Whitby, N. Yorks. YO21 1QB.

CLIENT: Ms S Stewart & Mr T Cross

PROJECT: Bennison View,
 Sneaton, YO22 5HS


DRAWING STATUS: Existing and Proposed
 Plan and

DRAWING STATUS: Elevations

DRAWN: C Eynon
 CHECKED: N I Duffield

SCALE @ SIZE: 1:100&1:50@ A1
 DATE: 12/04/16

DRAWING No: D10934-02
 REV: C

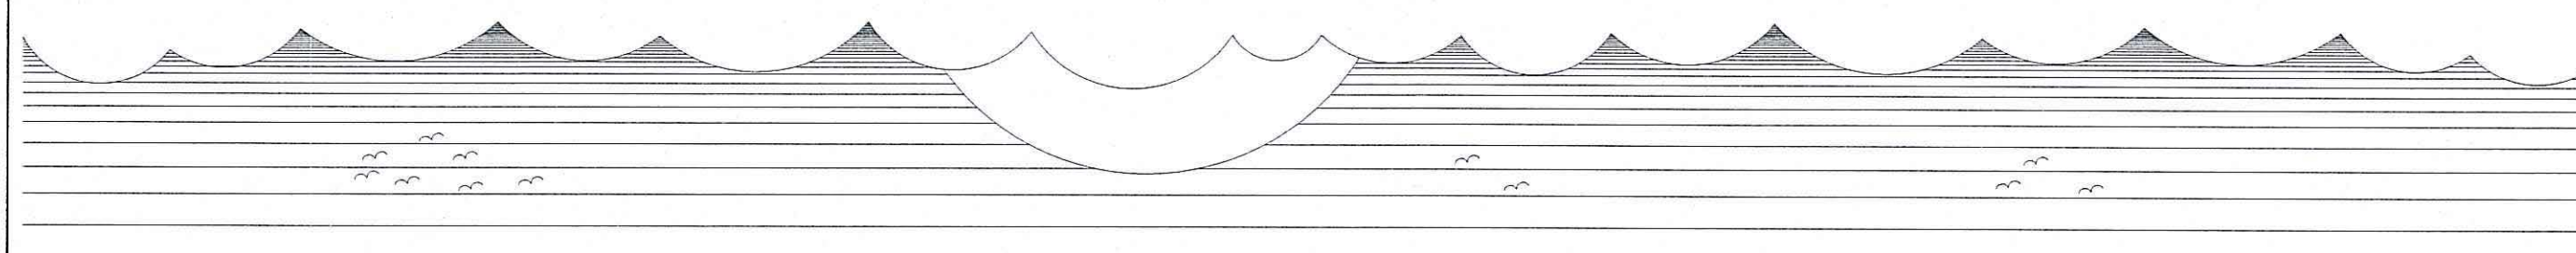


Front Elevation
 Scale 1:100




Side Elevation
 Scale 1:100

EXISTING

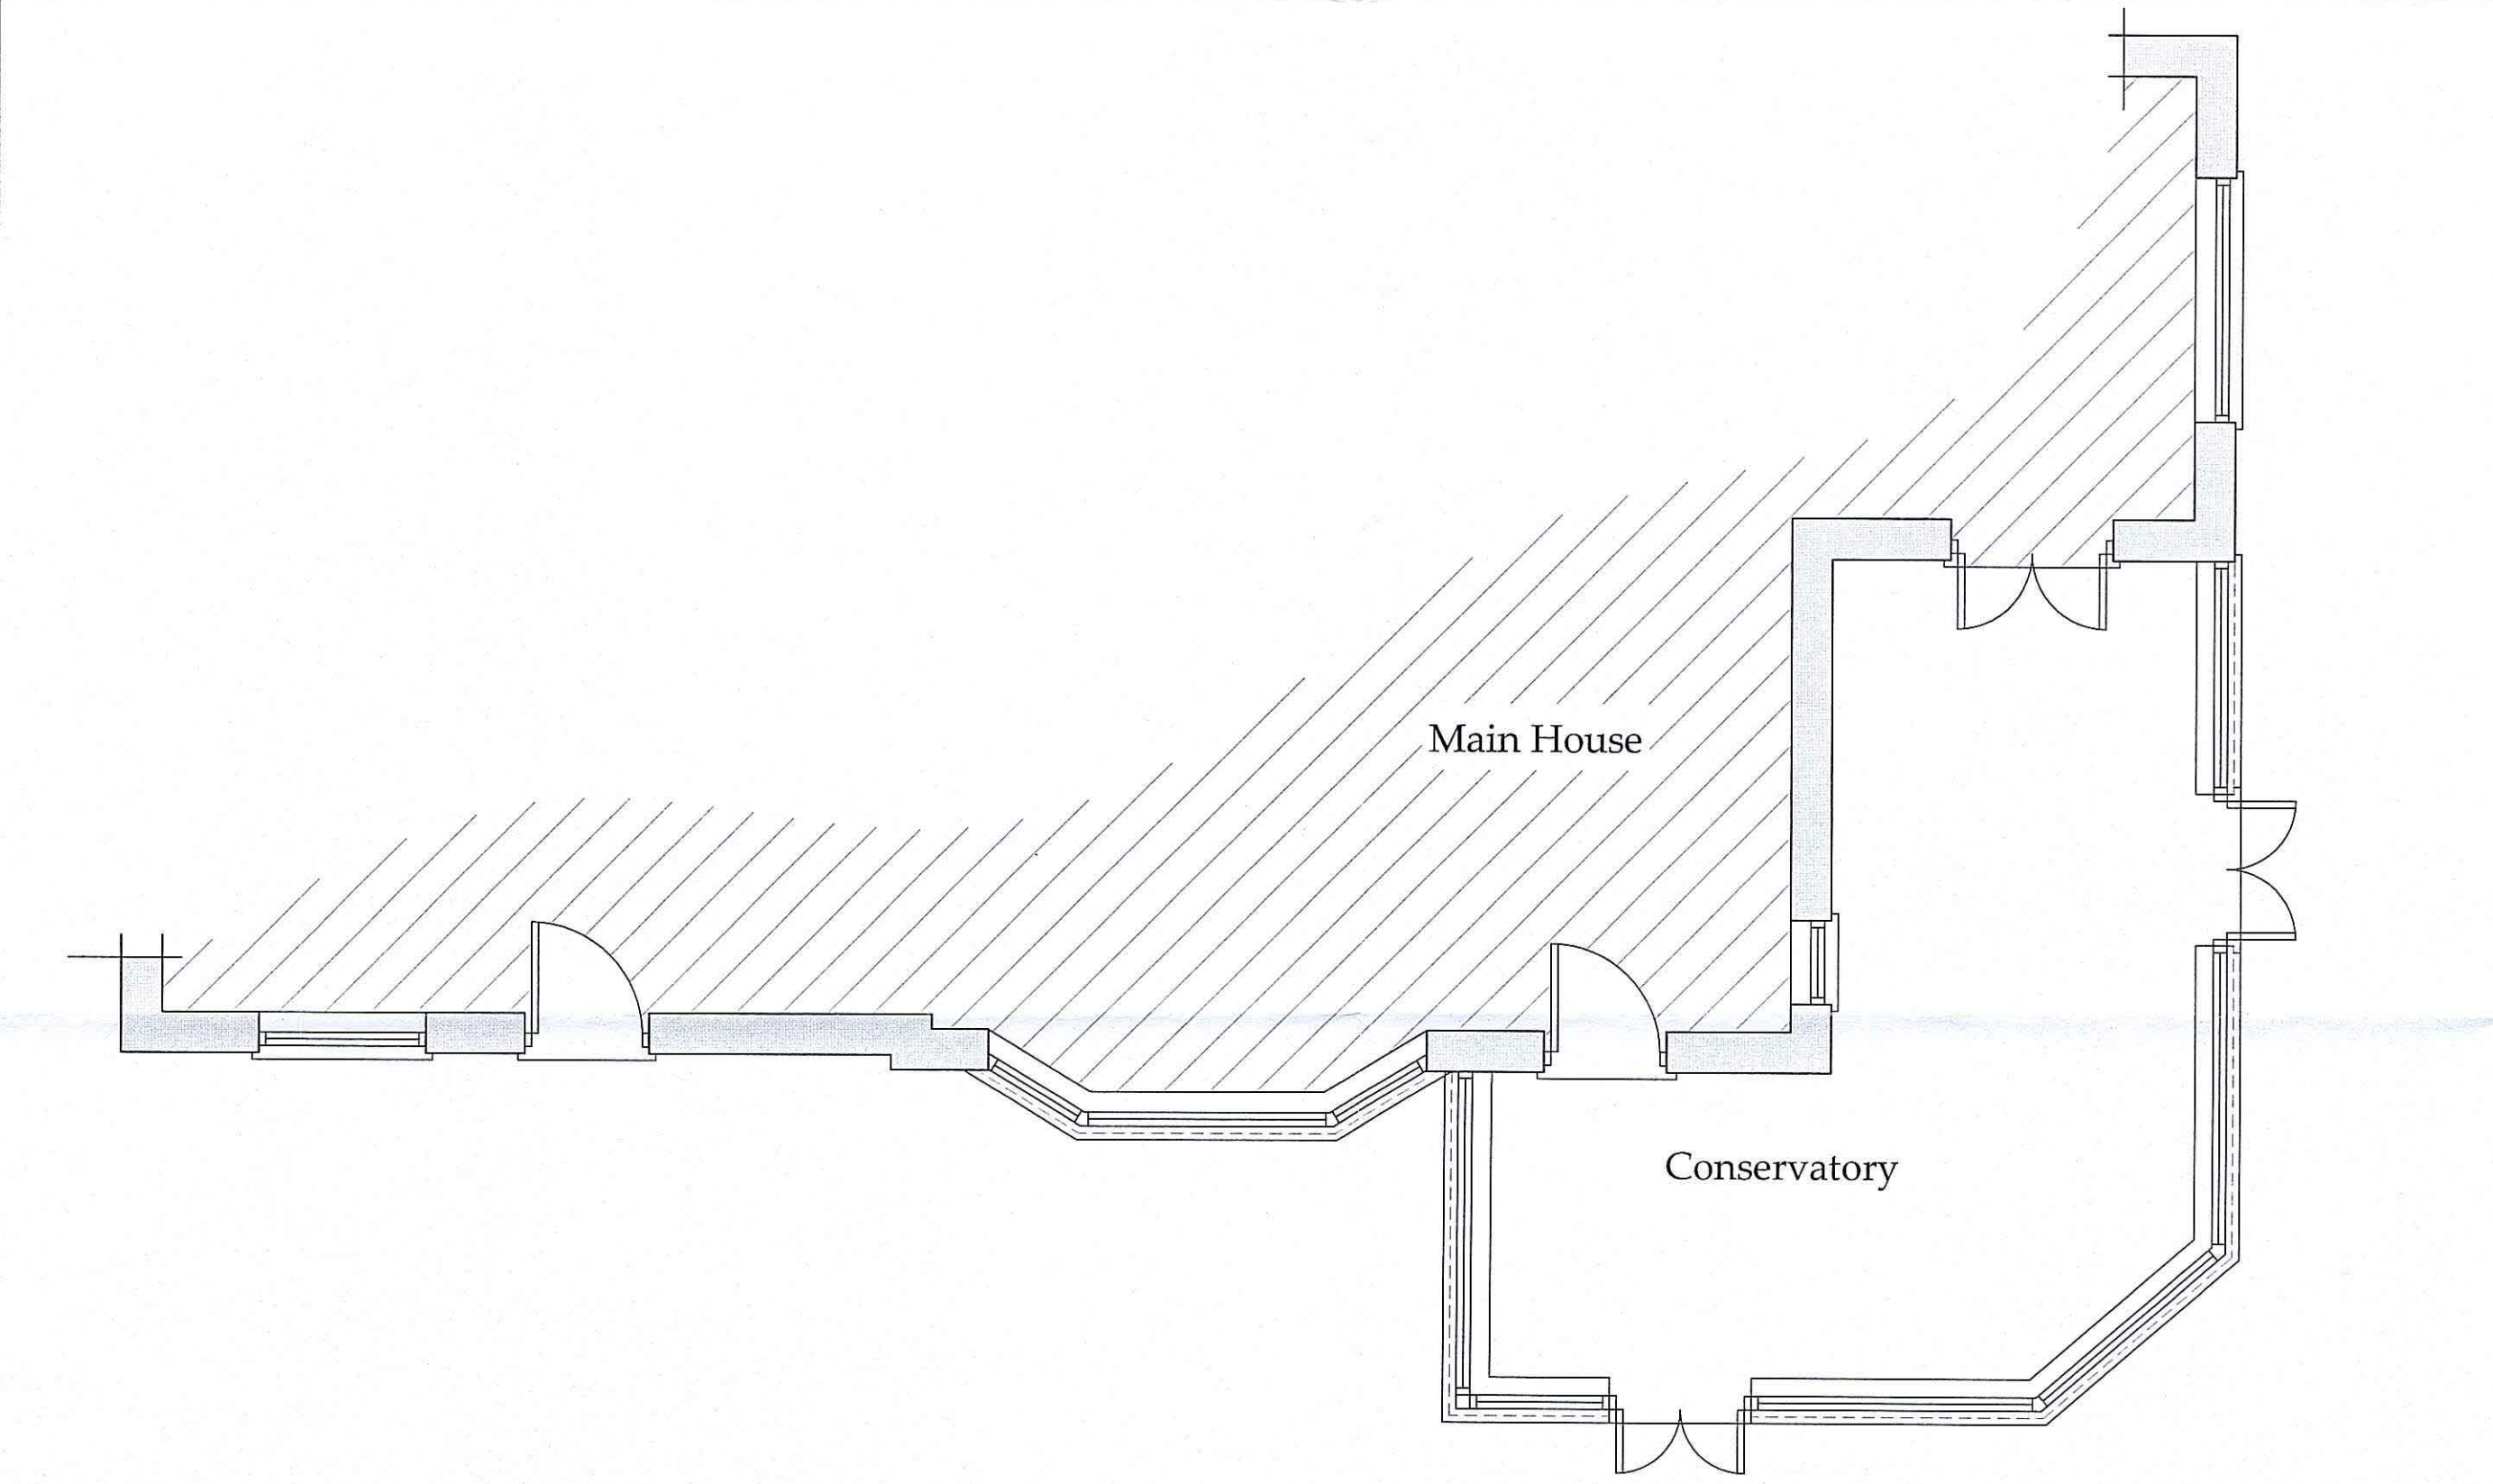

Ground Floor Plan
 Scale 1:50

EXISTING

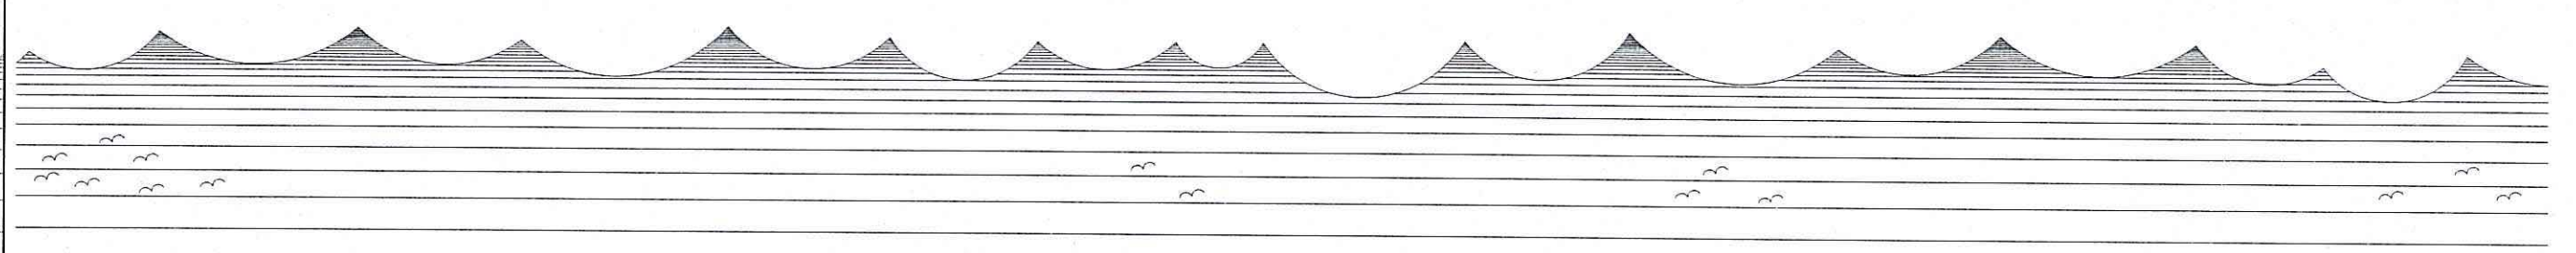


Front Elevation
 Scale 1:100



Side Elevation
 Scale 1:100

PROPOSED

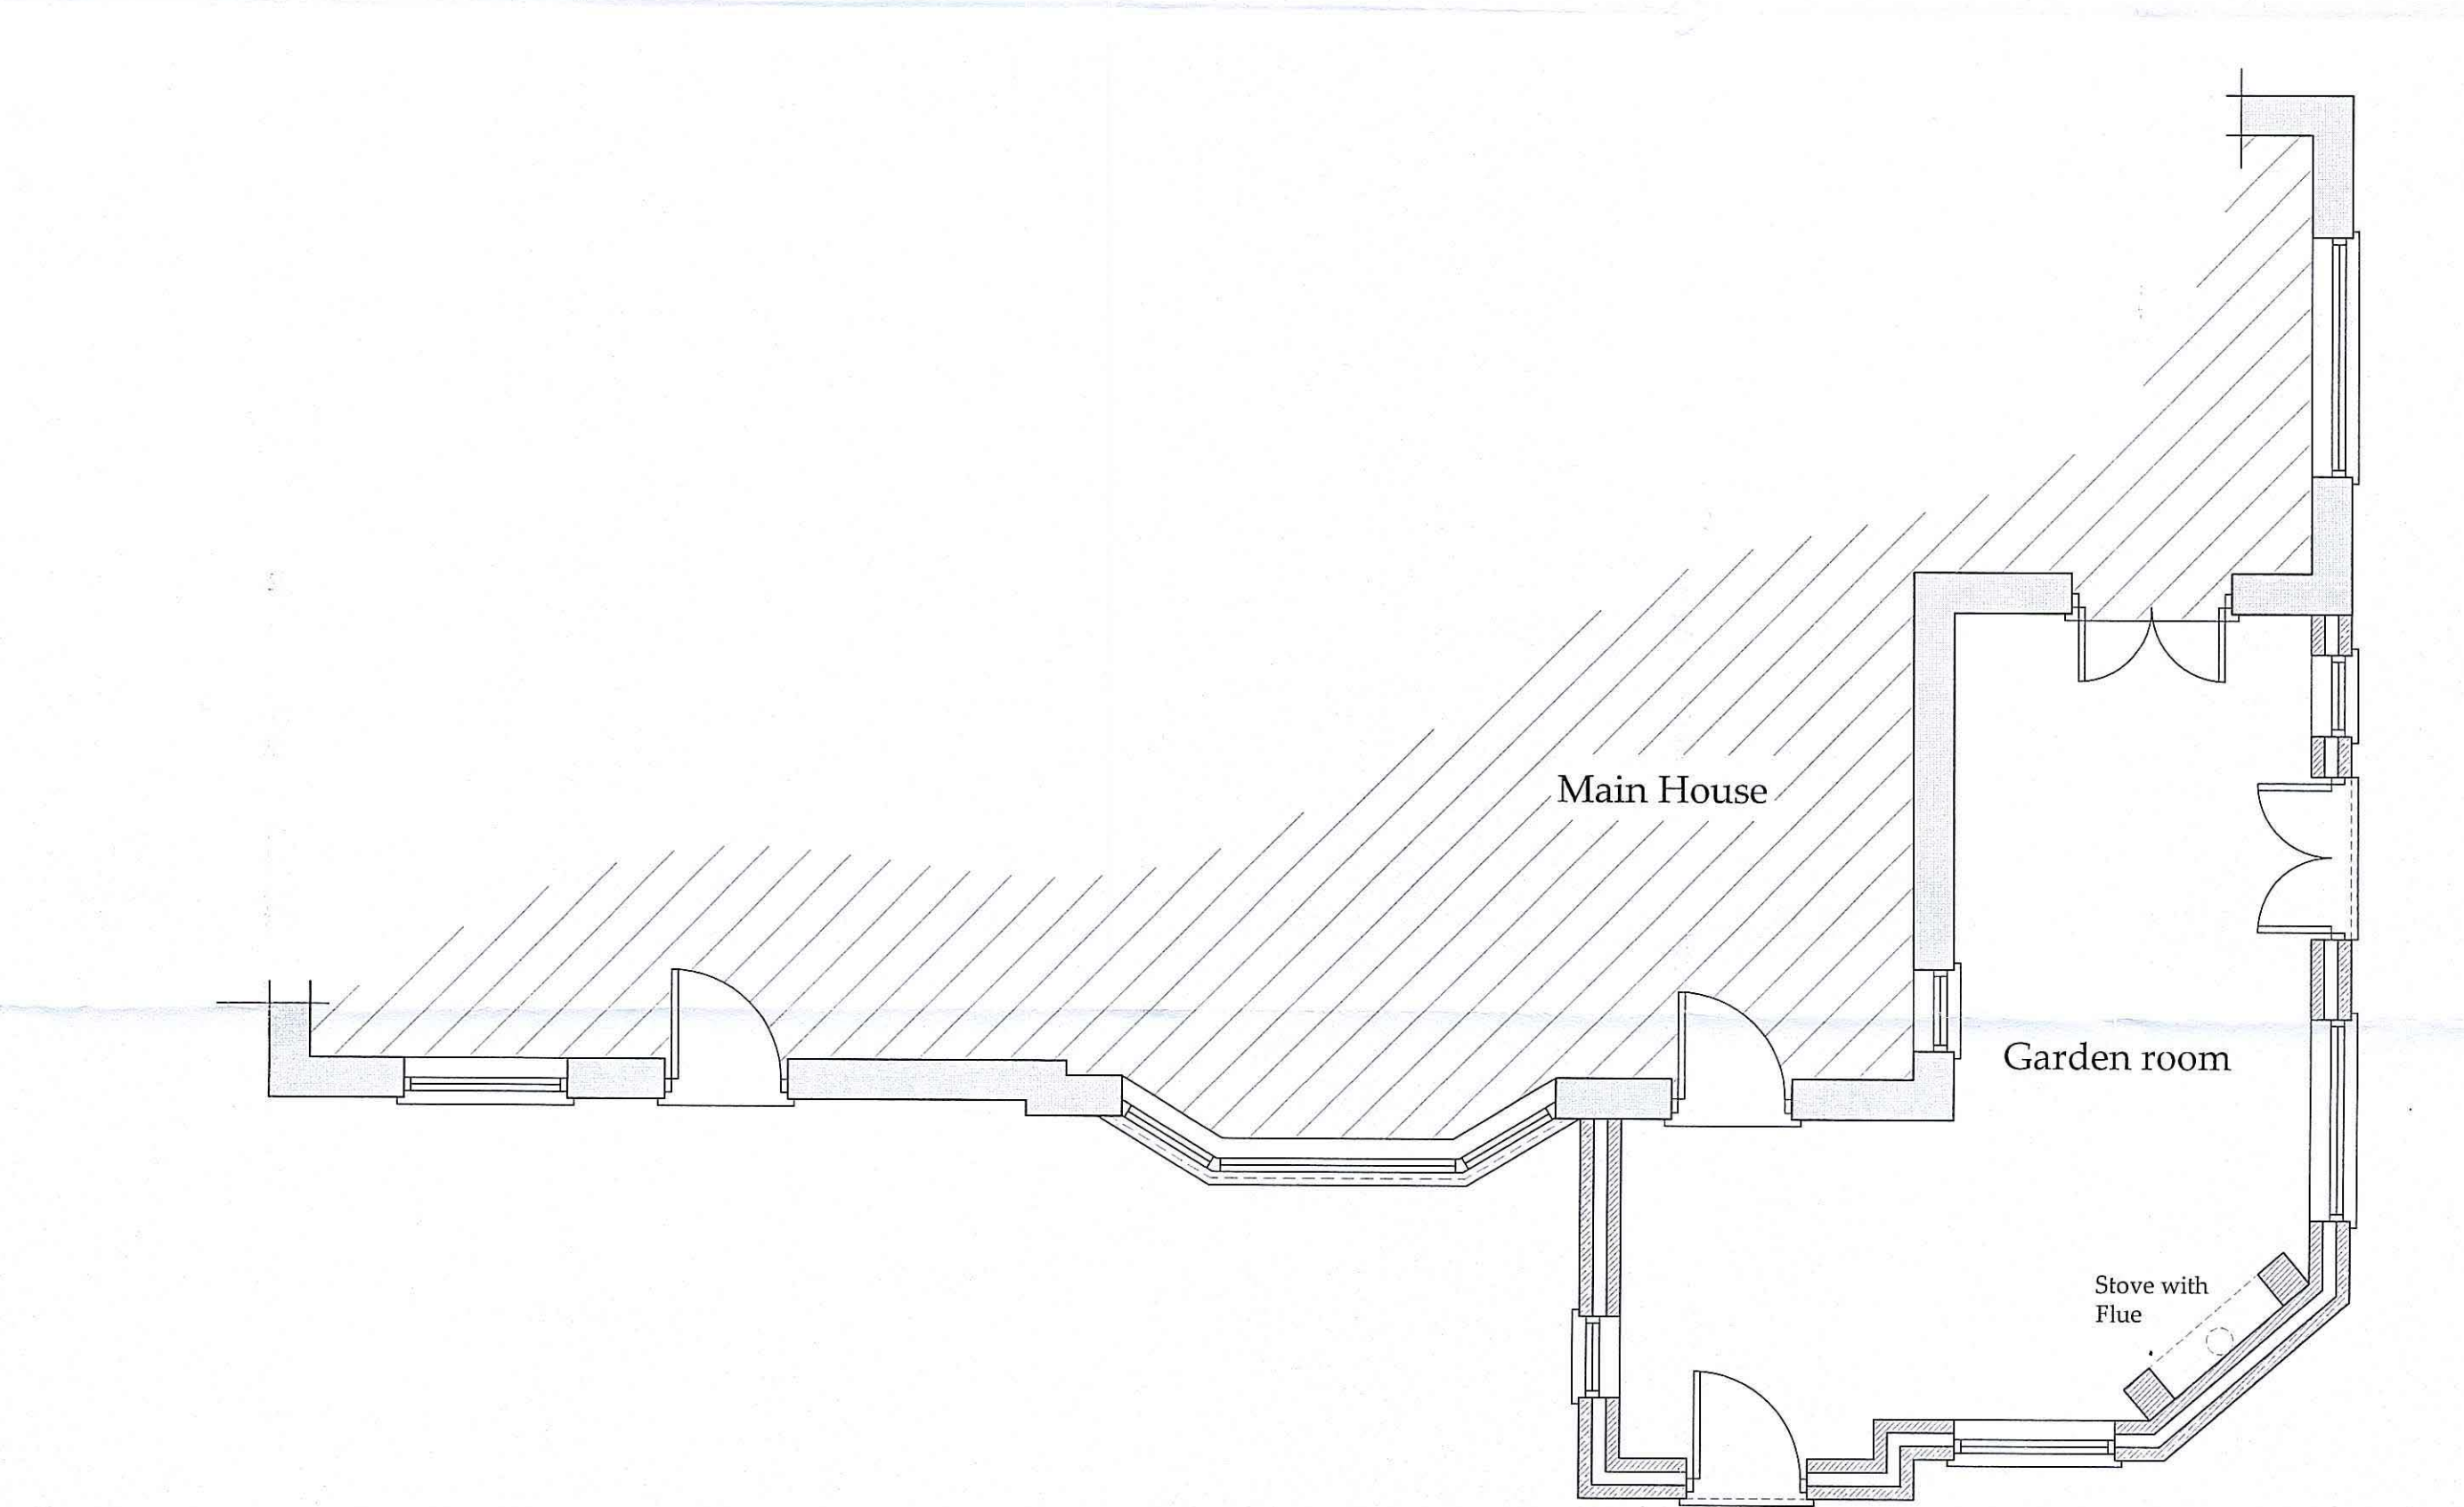

Ground Floor Plan
 Scale 1:50

PROPOSED