




Do not scale from this drawing, only figured dimensions are to be taken from this drawing.  
 The contractor must verify all dimensions on site before commencing any work or shop drawings.  
 The contractor must report any discrepancies before commencing work. If this drawing exceeds the quantities taken in any way, the technician is to be informed before work is initiated.  
 Work within the construction (design and management) regulations 2015 is not to start until a health & safety plan has been produced. This drawing is copyright and must not be reproduced without consent of BHD Partnership Ltd.

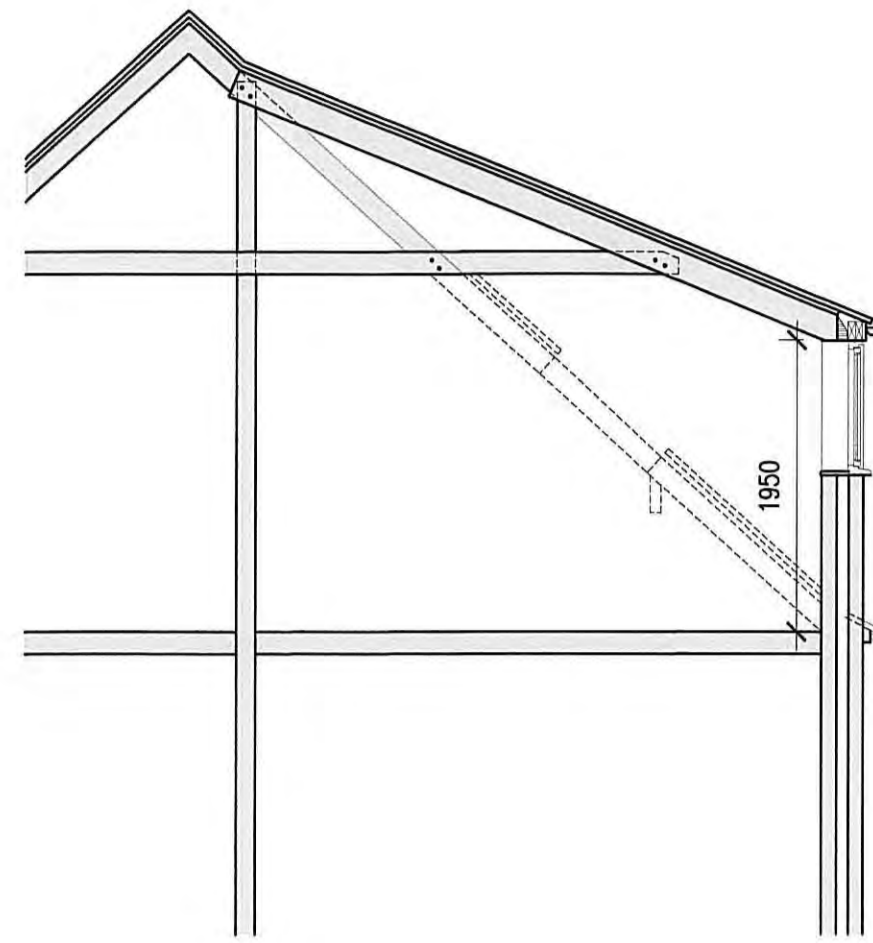


Proposed Section through A-A  
 Scale 1:50

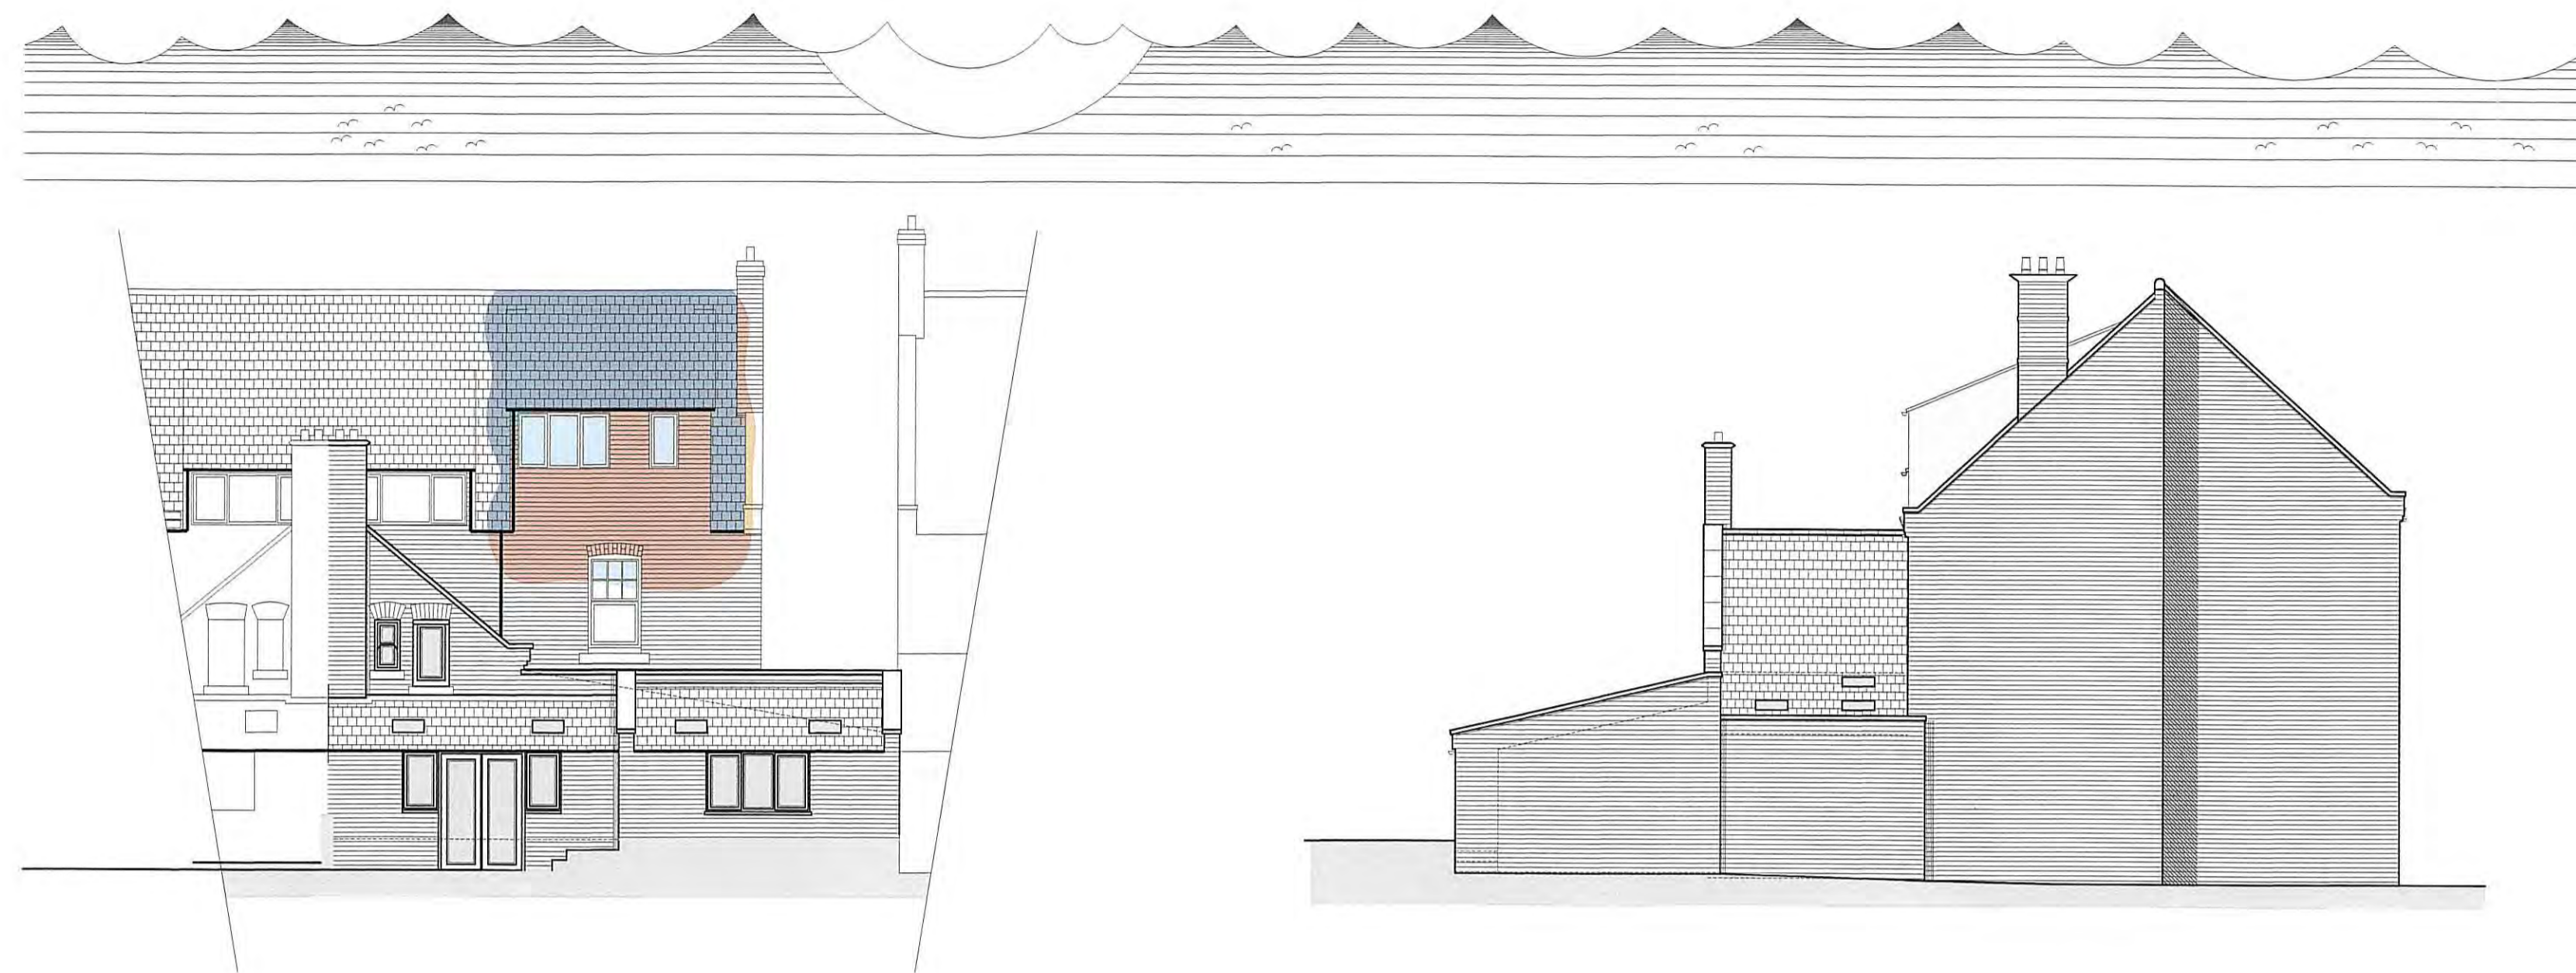


Proposed Rear Elevation  
 Scale 1:100

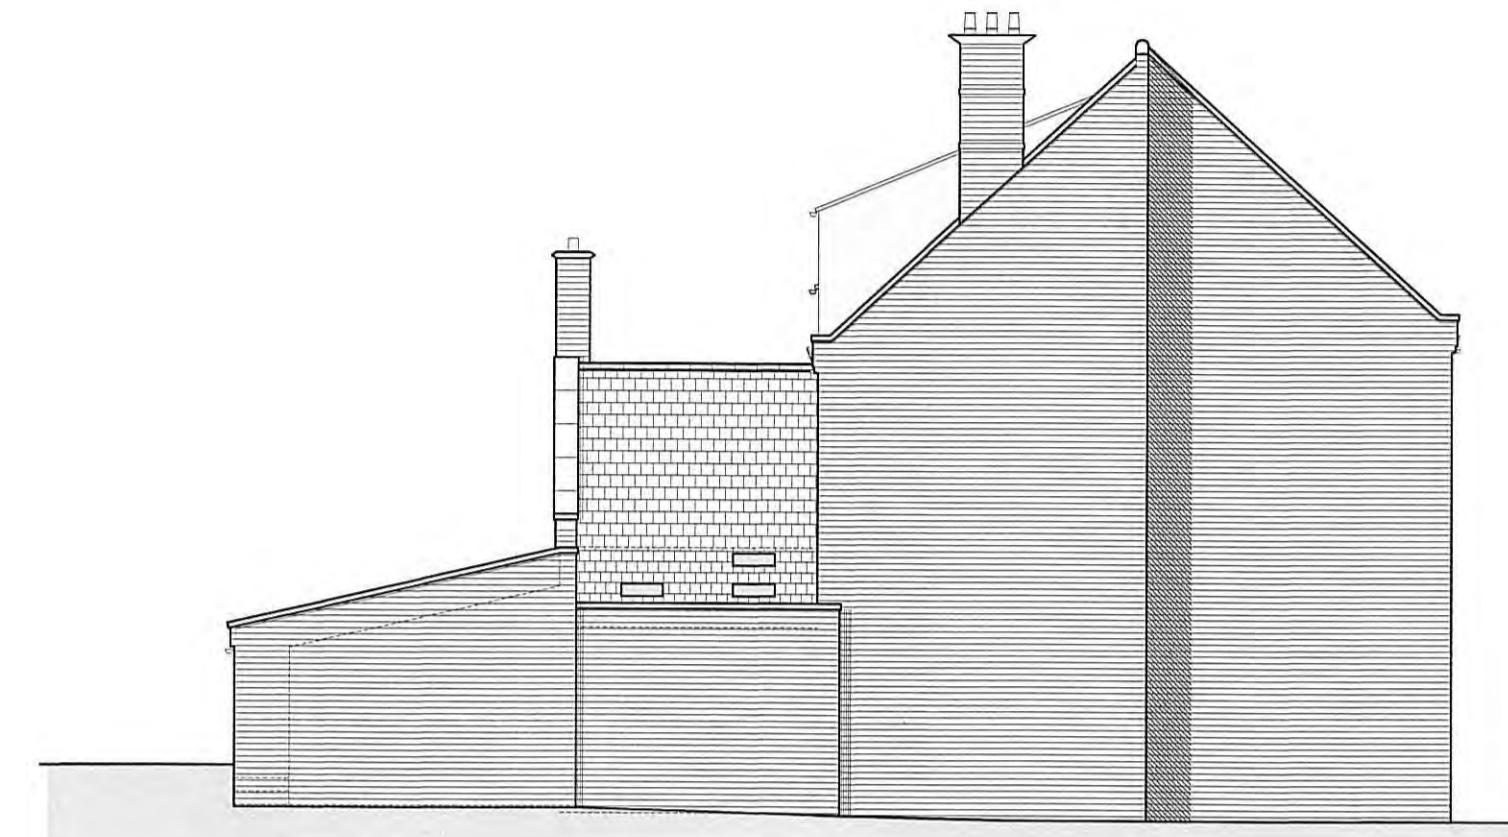


Proposed Side Elevation  
 Scale 1:100

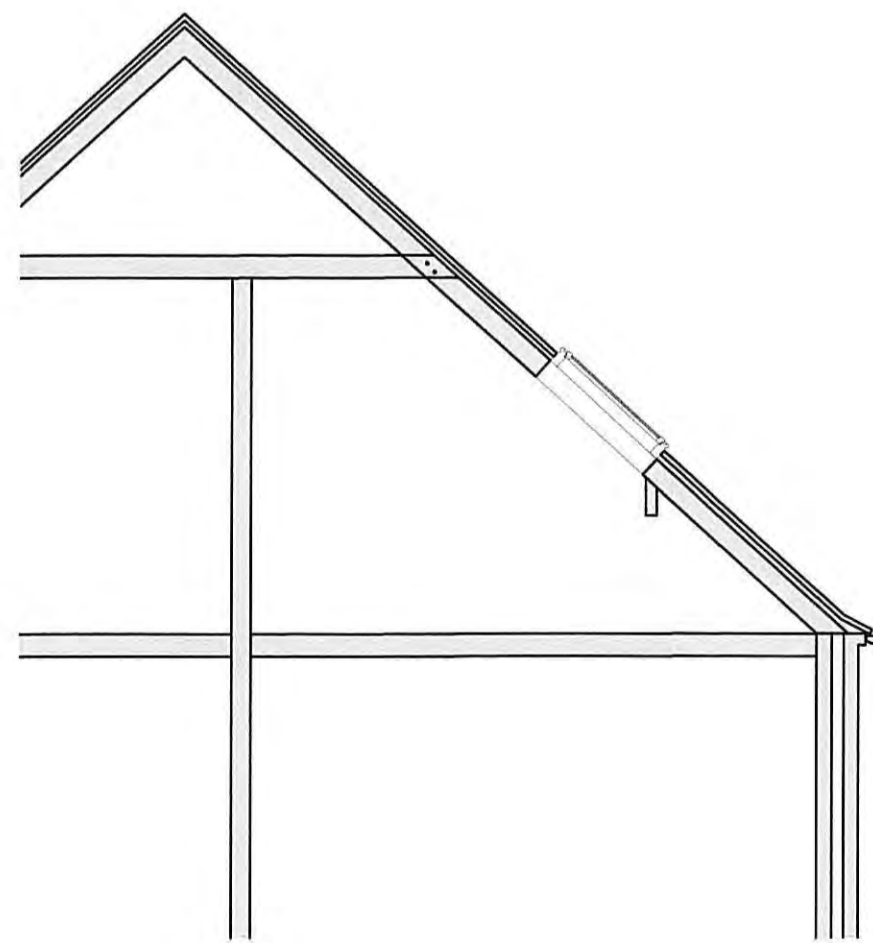

Existing Section through A-A  
 Scale 1:50

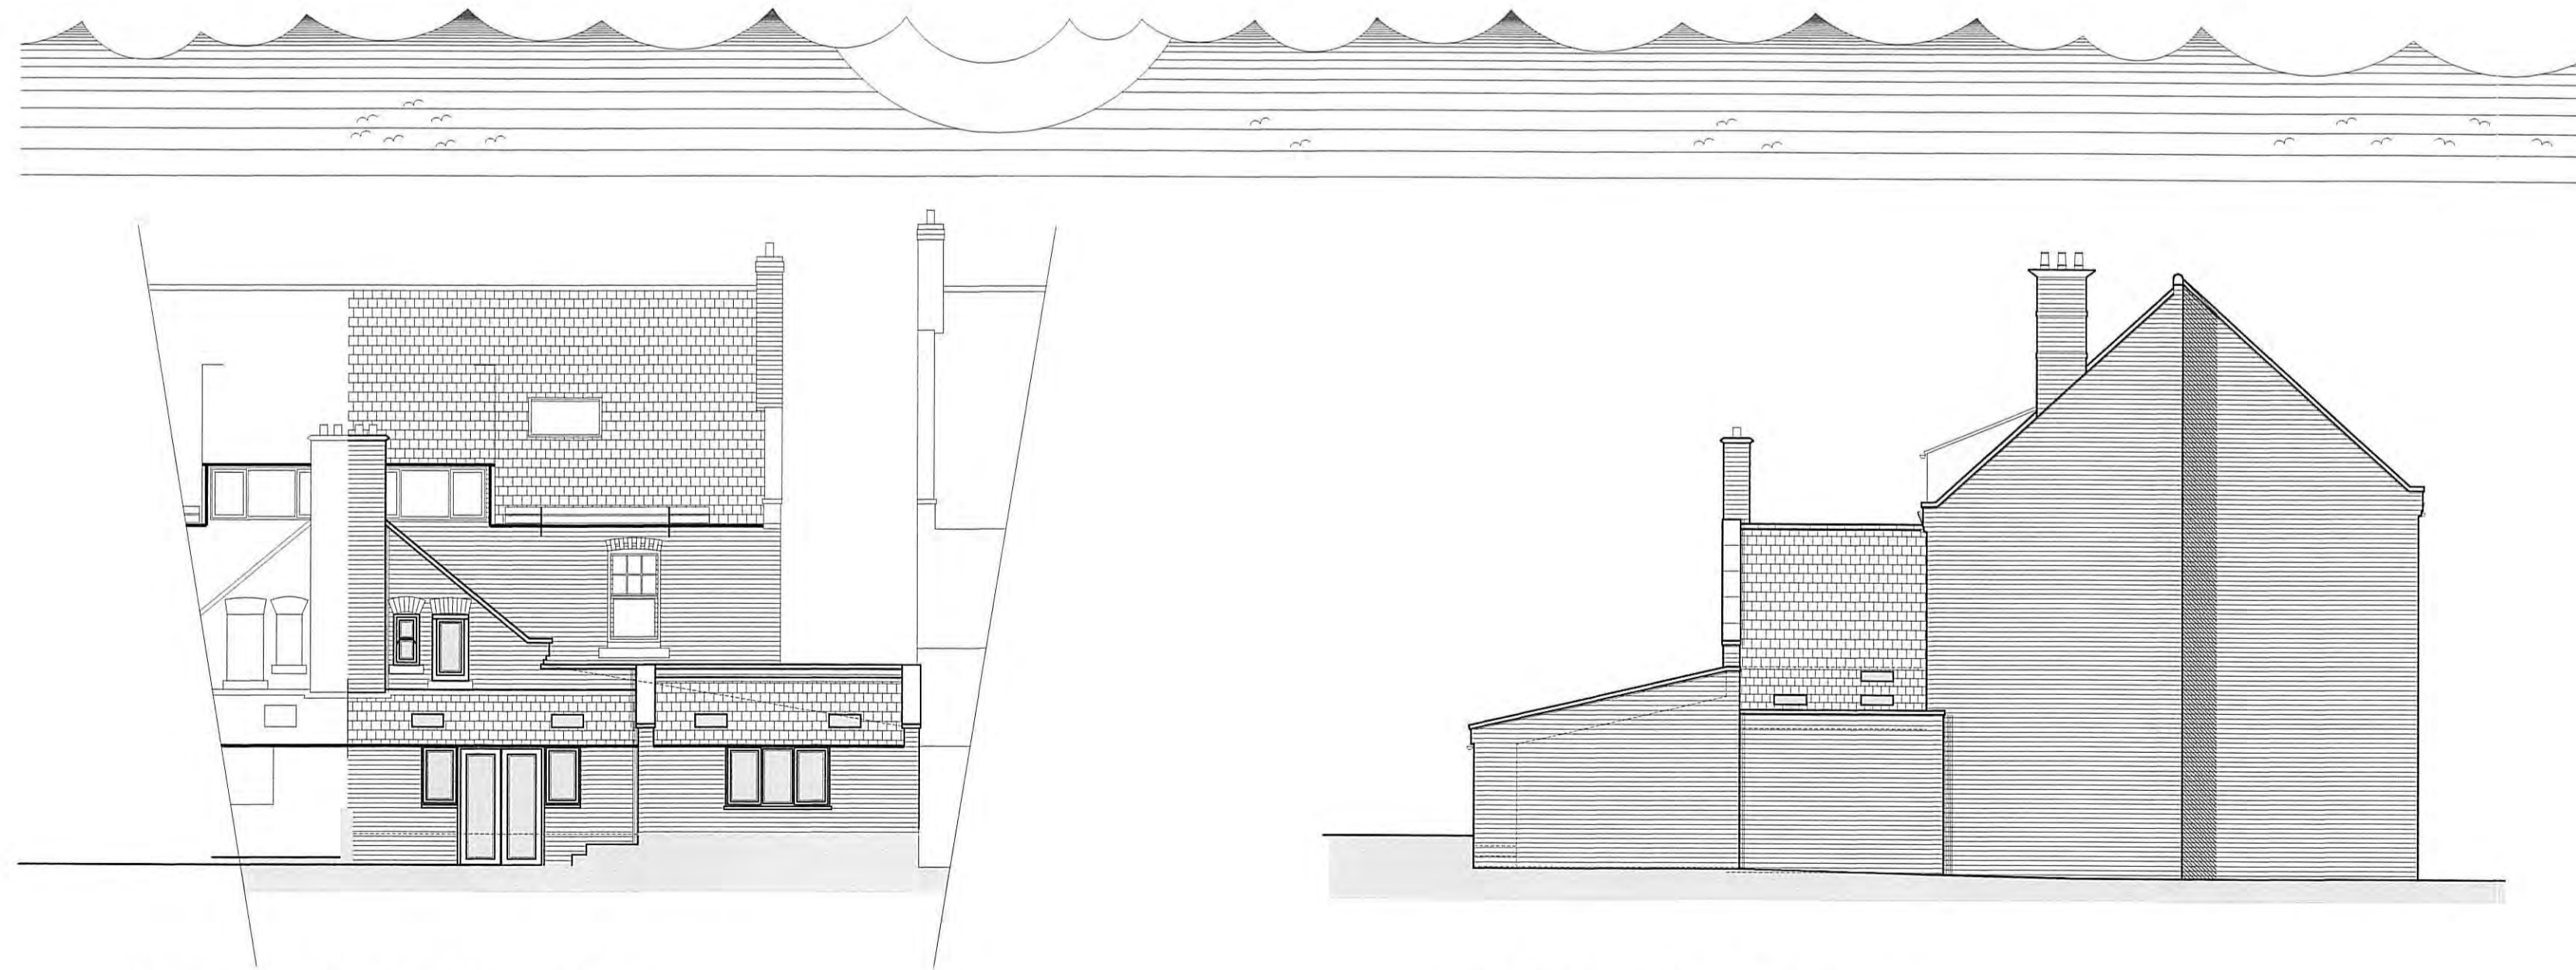

Existing Rear Elevation  
 Scale 1:100

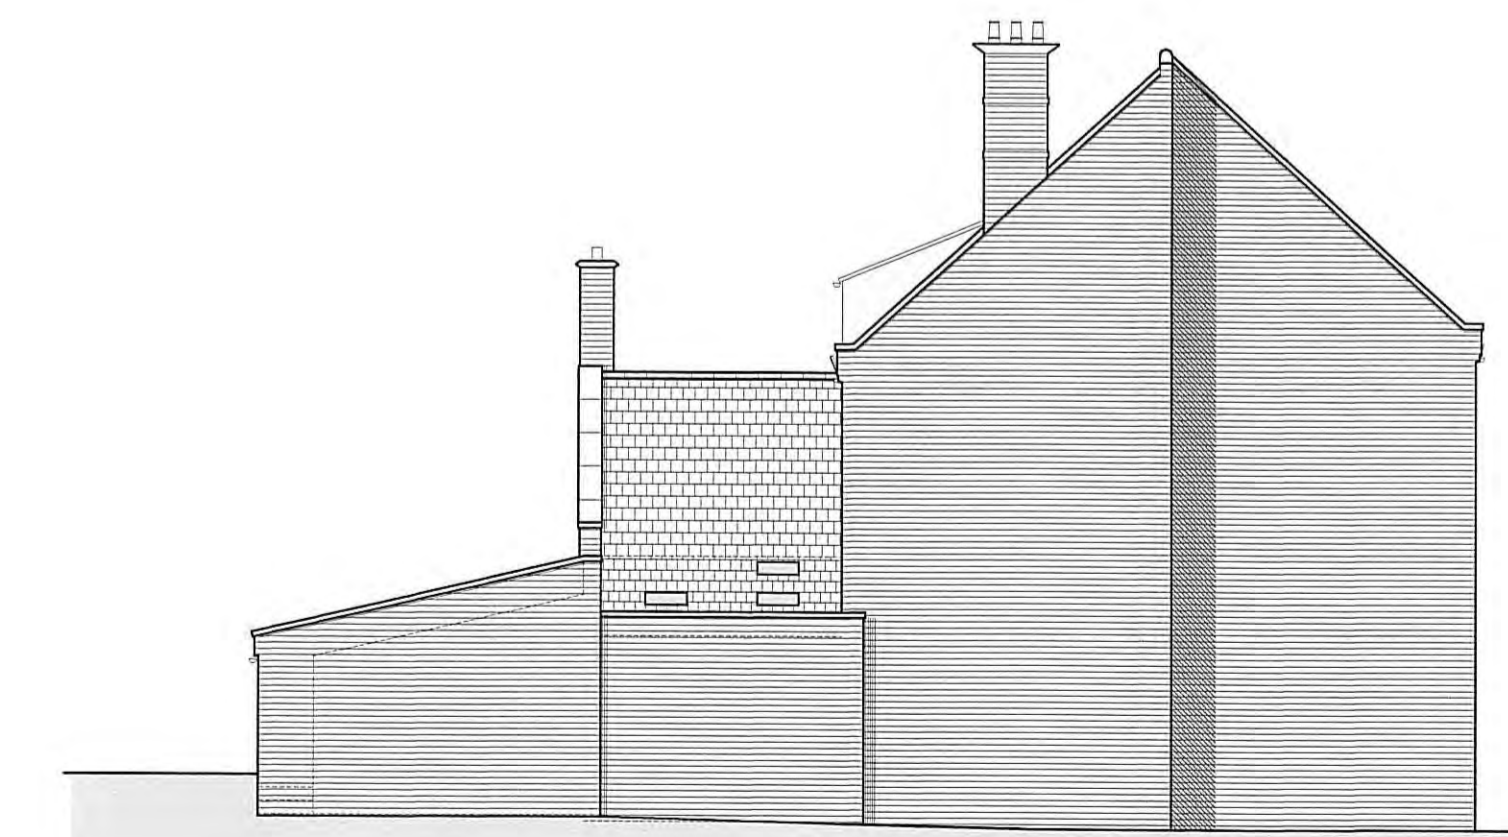

Existing Side Elevation  
 Scale 1:100

		15 NOV 2016	
B	20.10.16	CW	Proposed amended to suit client
A	20.10.16	CW	Issued for approval
REV	DATE	BY	AMENDMENT

**bhd**  
partnership

Architecture + Engineering

Airy Hill Manor, Waterstead Lane,  
Whitby, N. Yorks. YO21 1QB.


CLIENT: Mrs D Metcalfe

PROJECT: Proposed rear dormer and rooflight to Streonshalh, Mount Pleasant South


Drawing: Existing and Proposed Sections, Rear Elevation and Side Elevation

DRAWING STATUS: Planning	
DRAWN: C. Walker	CHECKED: T. Harrison
SCALE @ SIZE: 1:50 @ A1	DATE: 19.10.16
DRAWING No: D11045-04	REV: B


Do not scale from this drawing, only figured dimensions are to be taken from this drawing.  
 The contractor must verify all dimensions on site before commencing any work or shop drawings.  
 The contractor must report any discrepancies before commencing work. If this drawing exceeds the quantities taken in any way, the technician is to be informed before work is initiated.  
 Work within the construction (design and management) regulations 2015 is not to start until a health & safety plan has been produced. This drawing is copyright and must not be reproduced without consent of BHD Partnership Ltd.

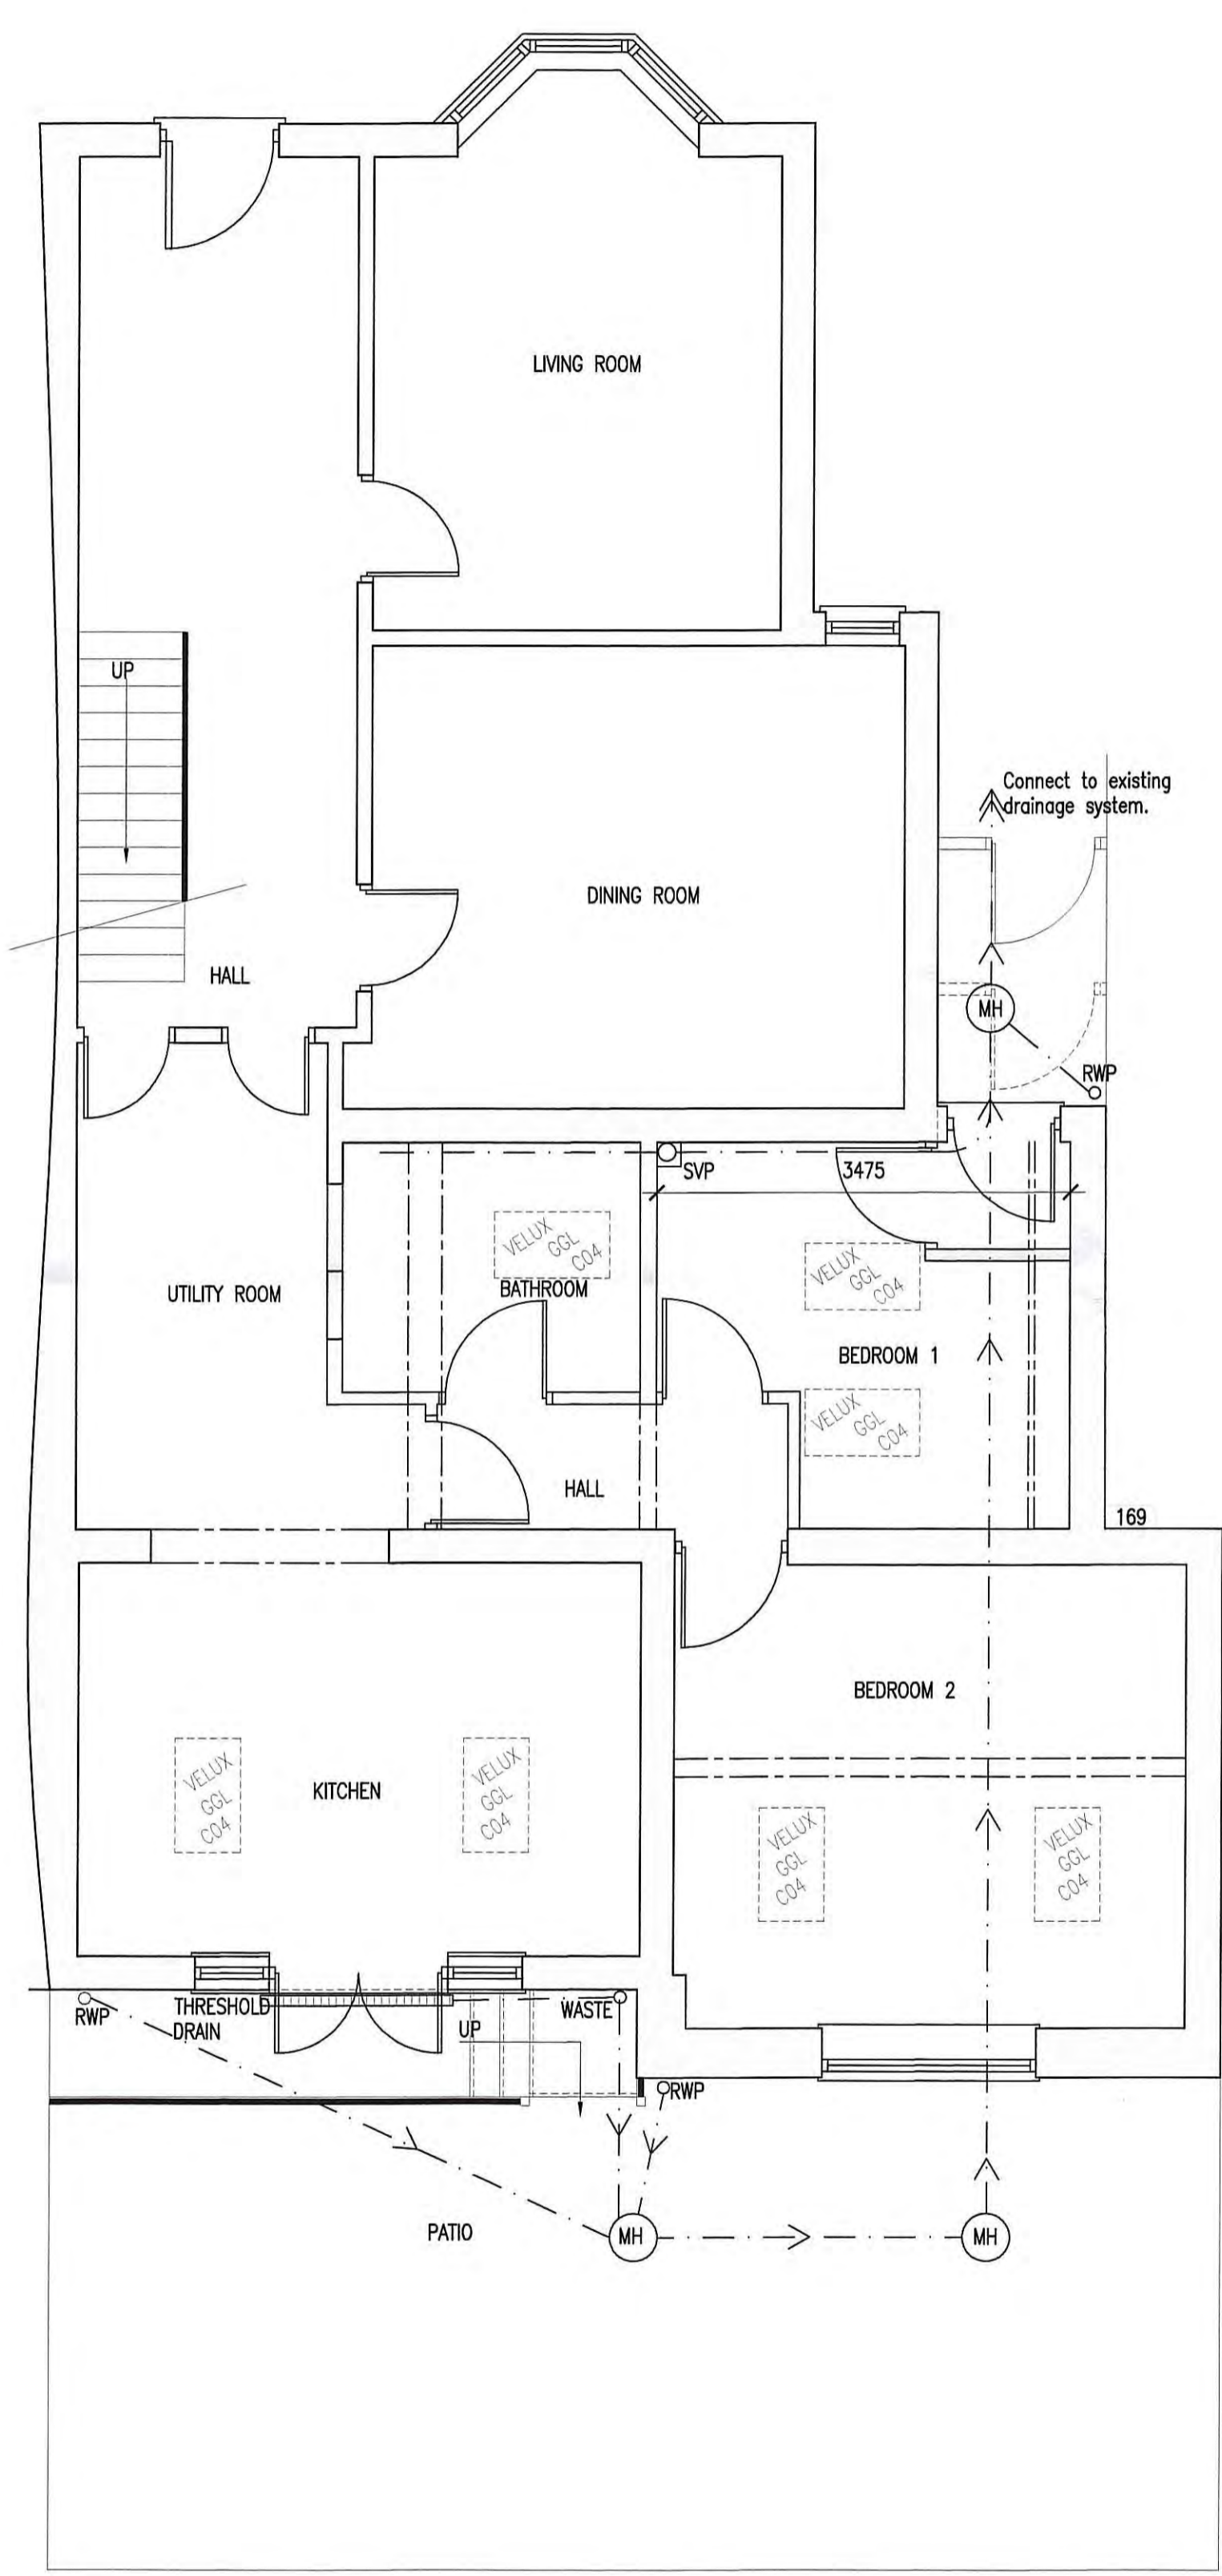

Ground Floor Plan  
 Scale 1:50

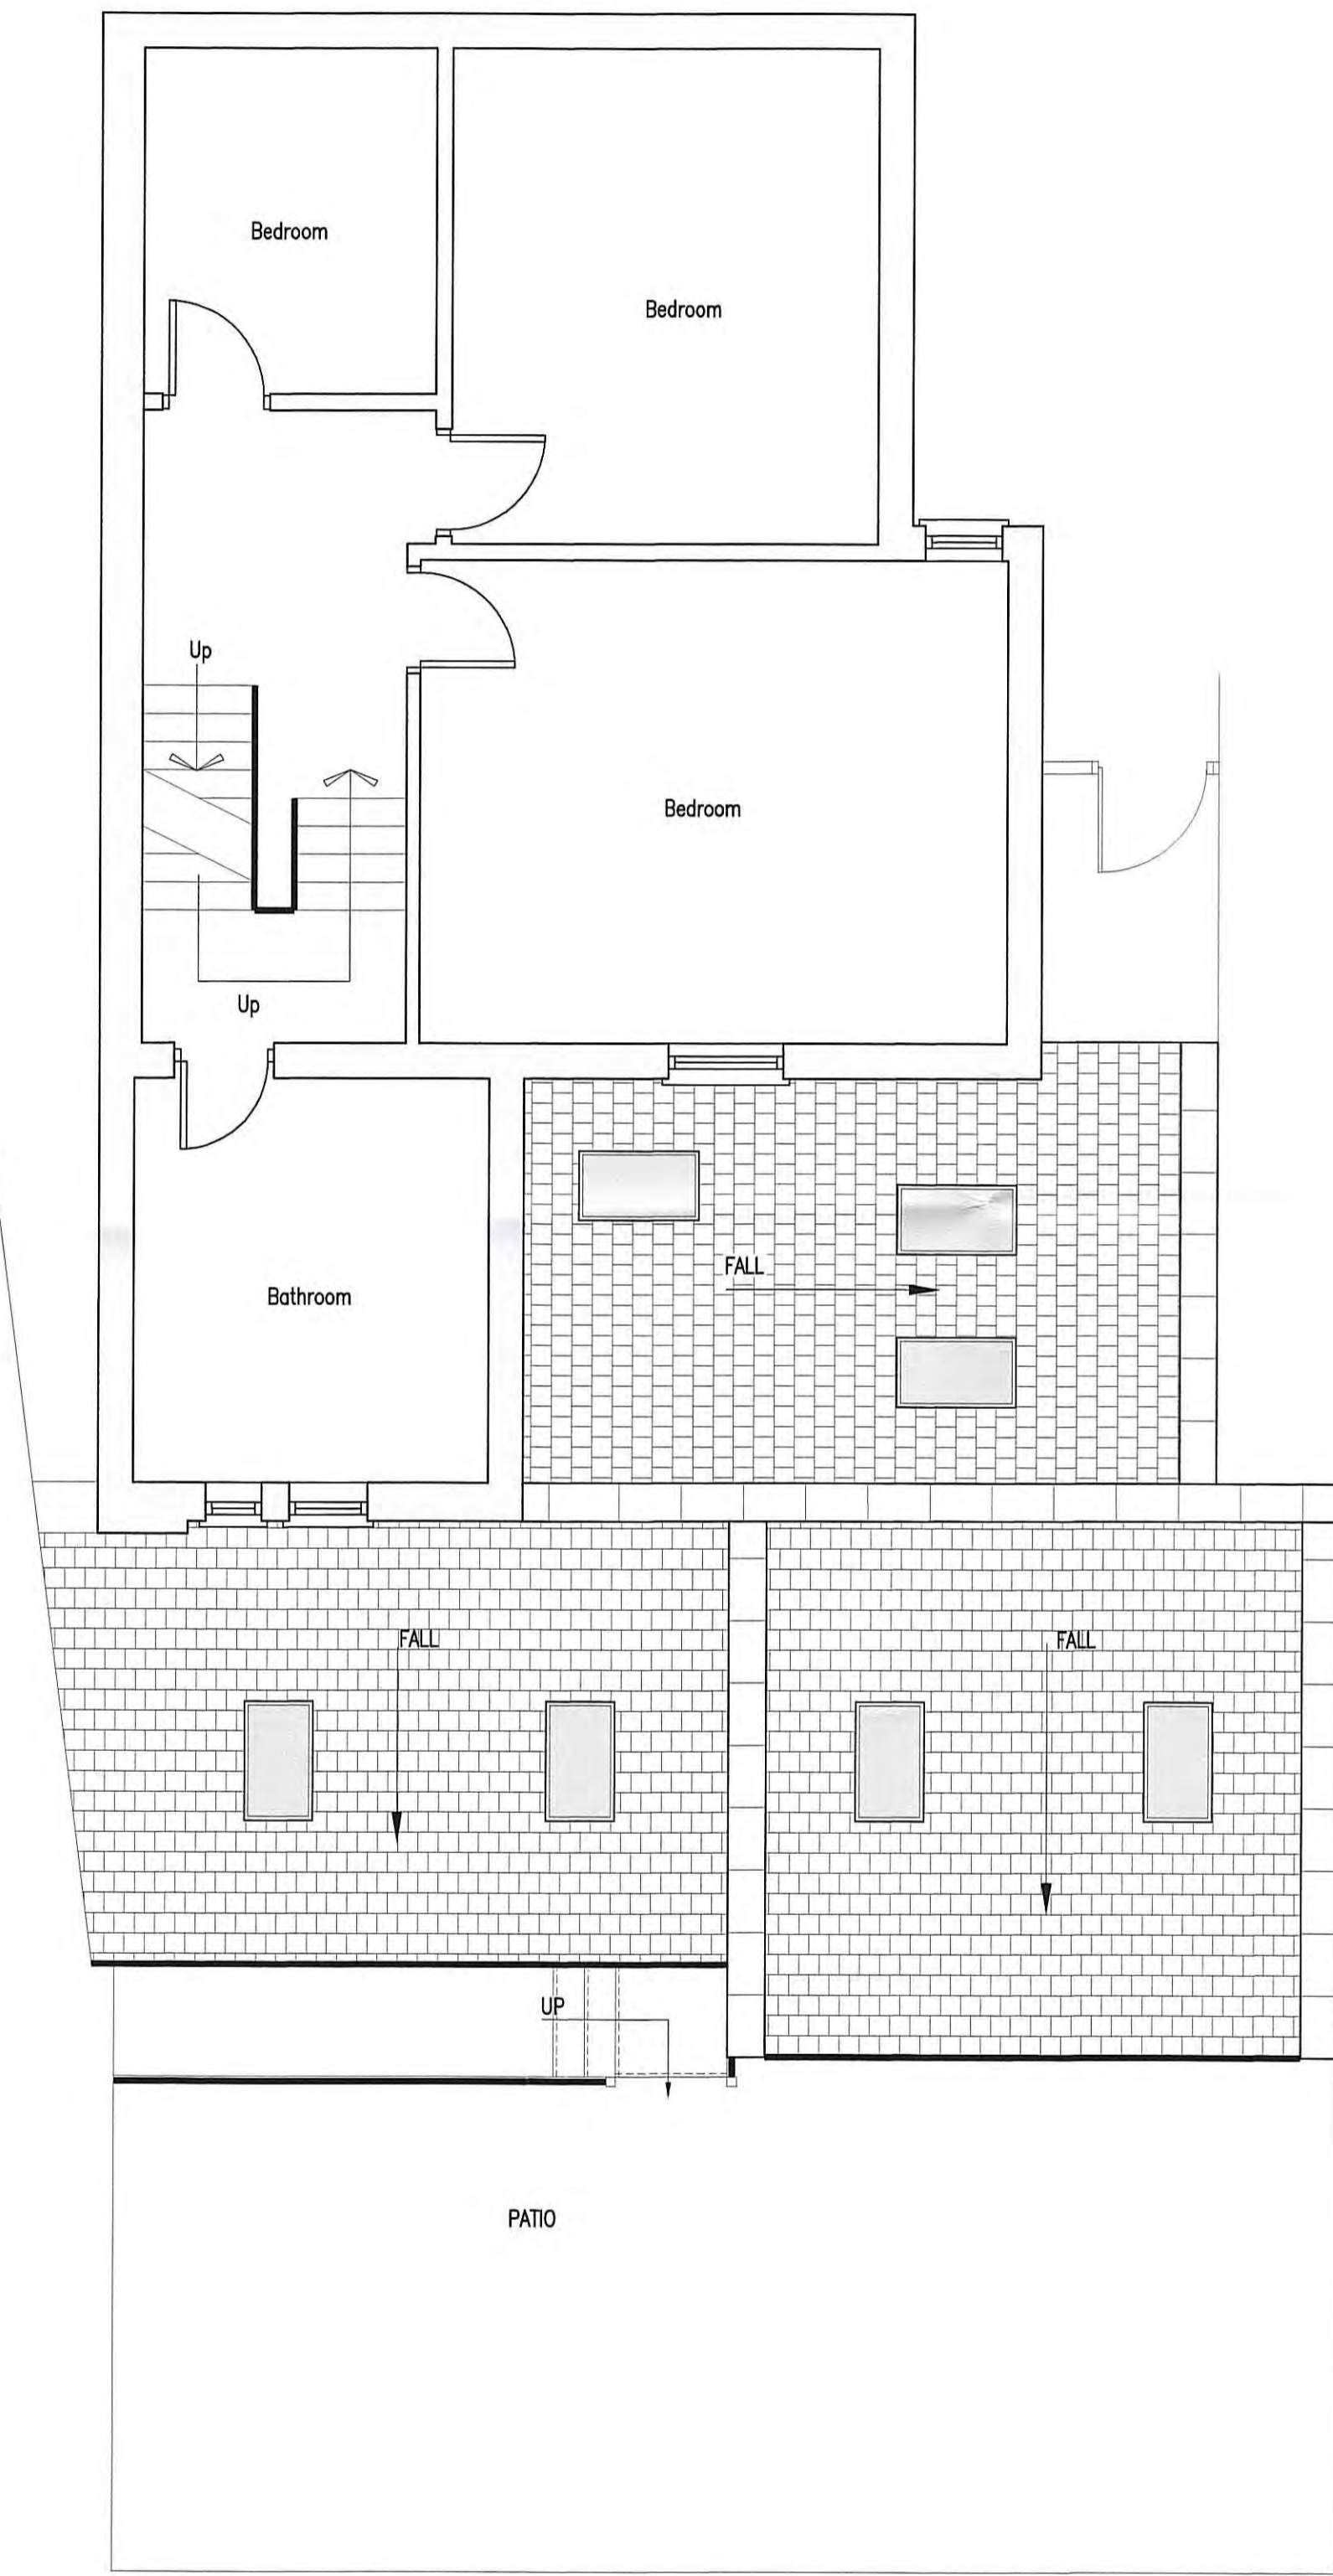

First Floor Plan  
 Scale 1:50

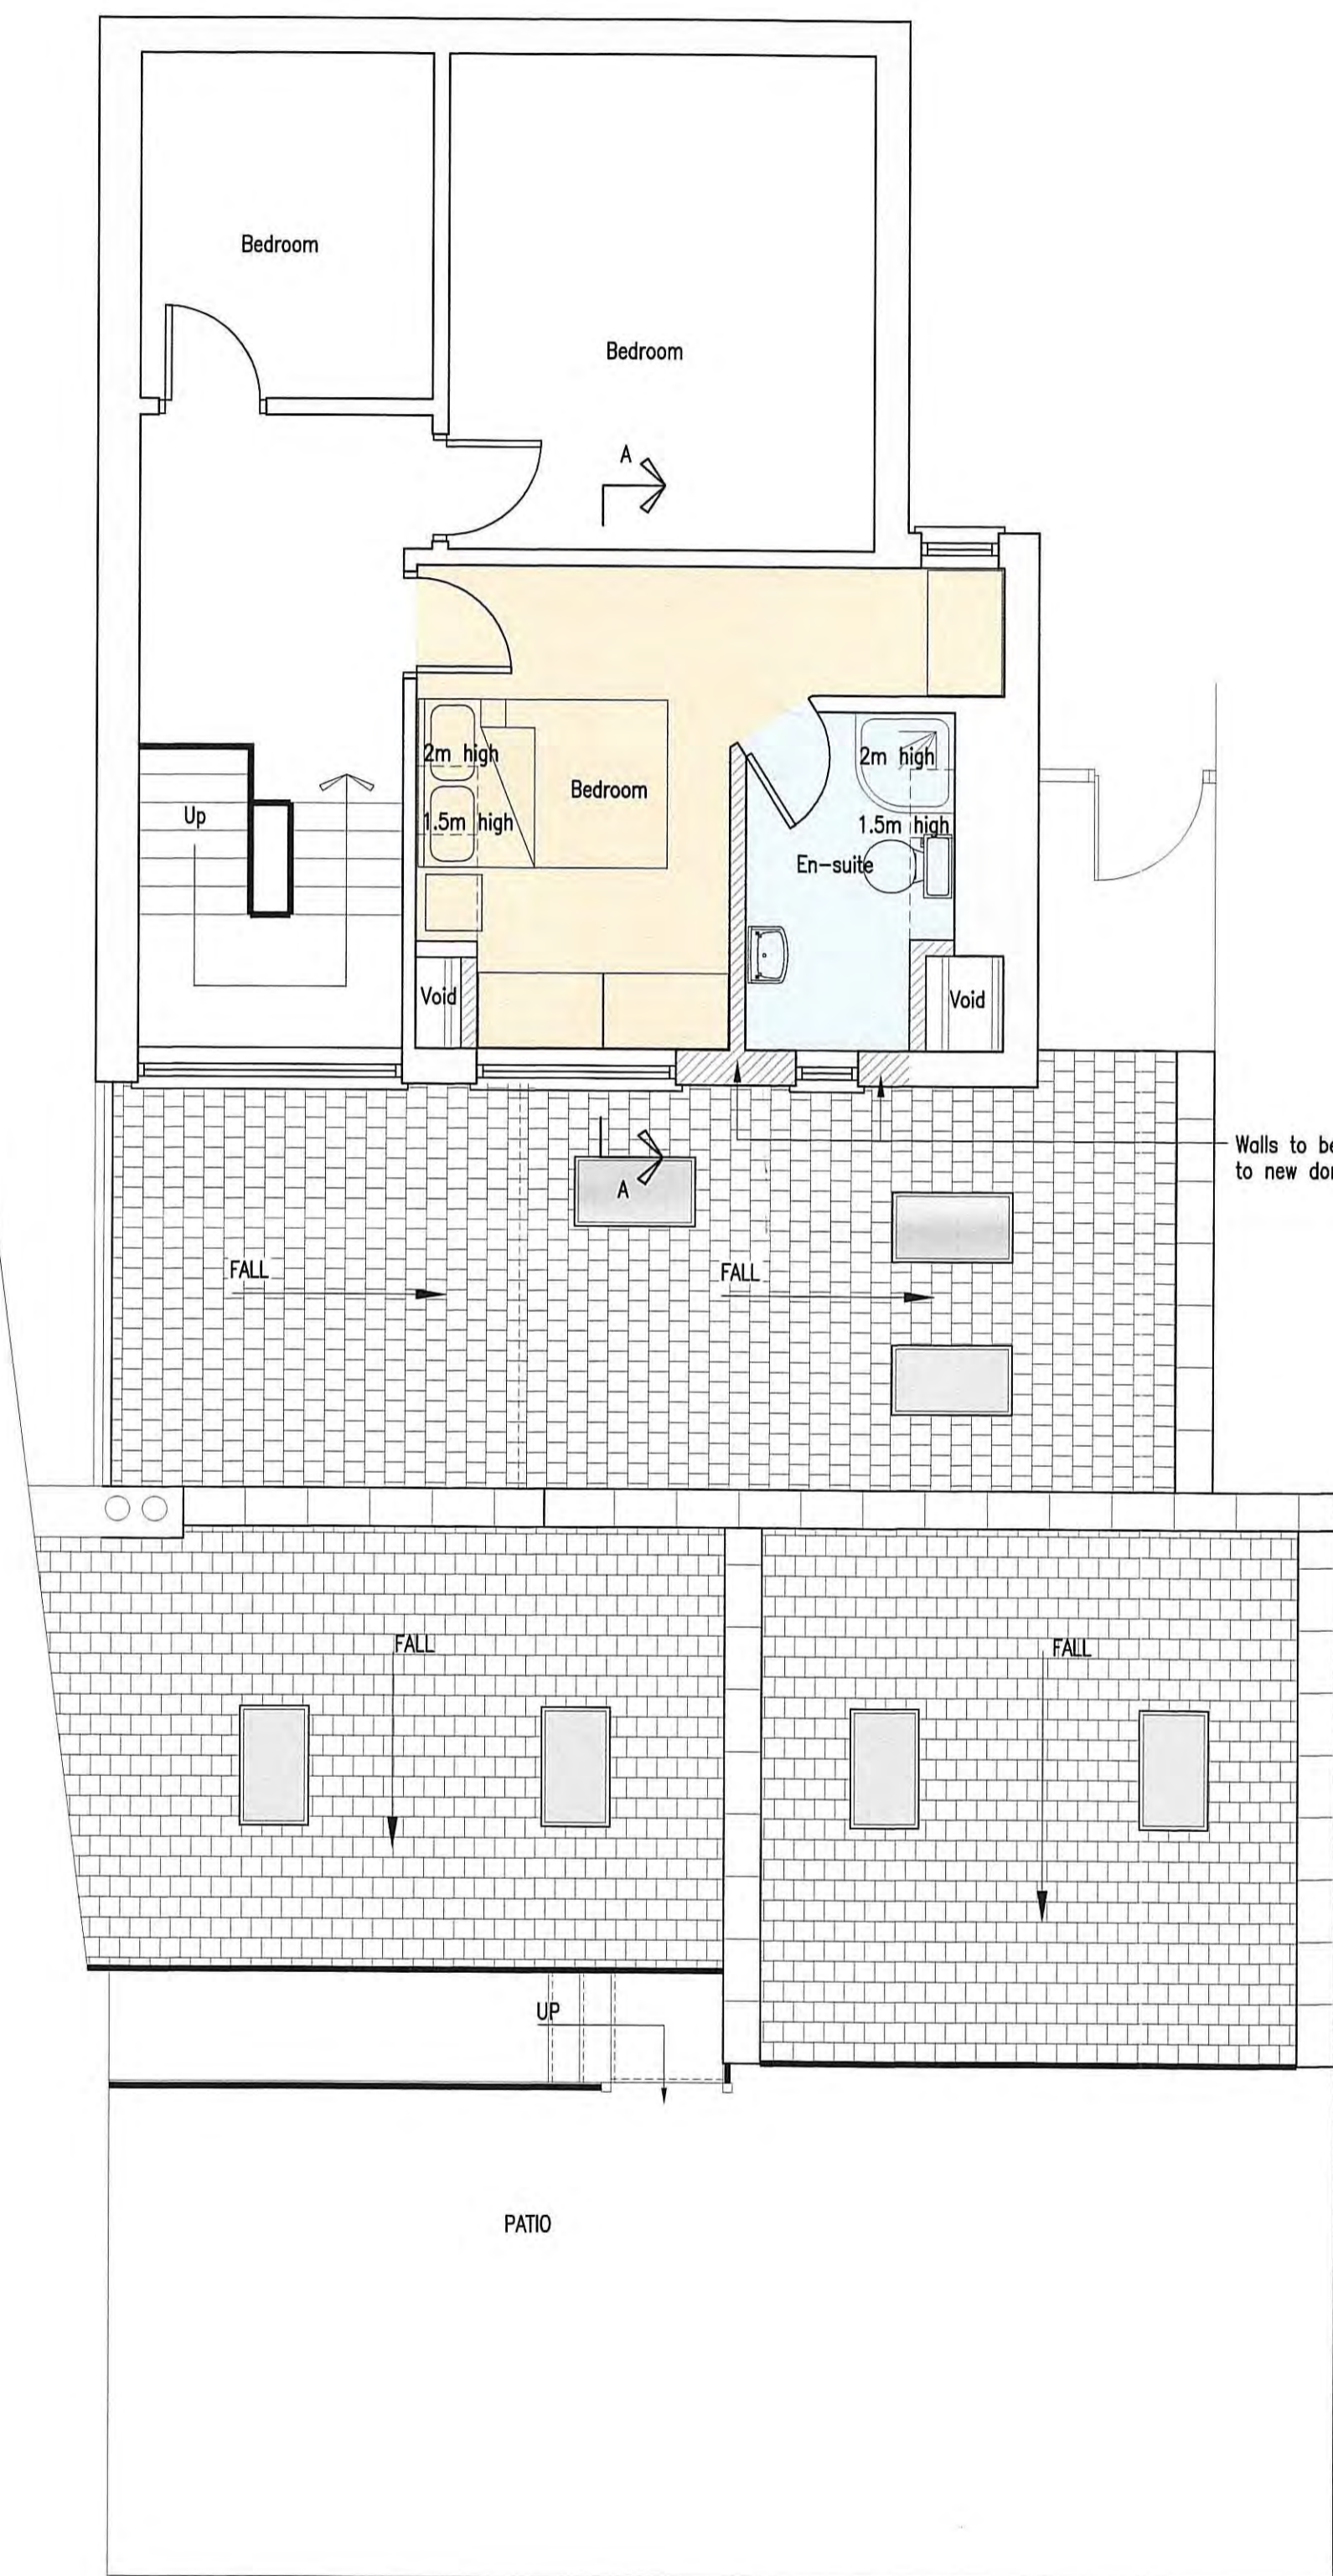

Second Floor Plan  
 Scale 1:50

B	21.10.16	CW	Dormer amended to suit client
A	20.10.16	CW	Issued for approval
REV	DATE	BY	AMENDMENT


**bhd**  
 partnership  
 Architecture + Engineering  
 Airy Hill Manor, Waterstead Lane,  
 Win-toby, N. Yorks. YO21 1QB.

CLIENT: Mrs D Metcalfe  
 PROJECT: Proposed rear dormer and rooflight to Streonshah, Mount Pleasant South


Drawing: Proposed plans

DRAWING STATUS: Planning	
DRAWN: C. Walker	CHECKED: T. Harrison
SCALE & SIZE: 1:50 @ A1	DATE: 19.10.16
DRAWING No: D11045-03	REV: B


Do not scale from this drawing, only figured dimensions are to be taken from this drawing. The contractor must verify all dimensions on site before commencing any work or shop drawings. The contractor must report any discrepancies before commencing work. If this drawing exceeds the quantities taken in any way, the technician is to be informed before work is initiated. Work within the construction (design and management) regulations 2015 is not to start until a health & safety plan has been produced. This drawing is copyright and must not be reproduced without consent of BHD Partnership Ltd.

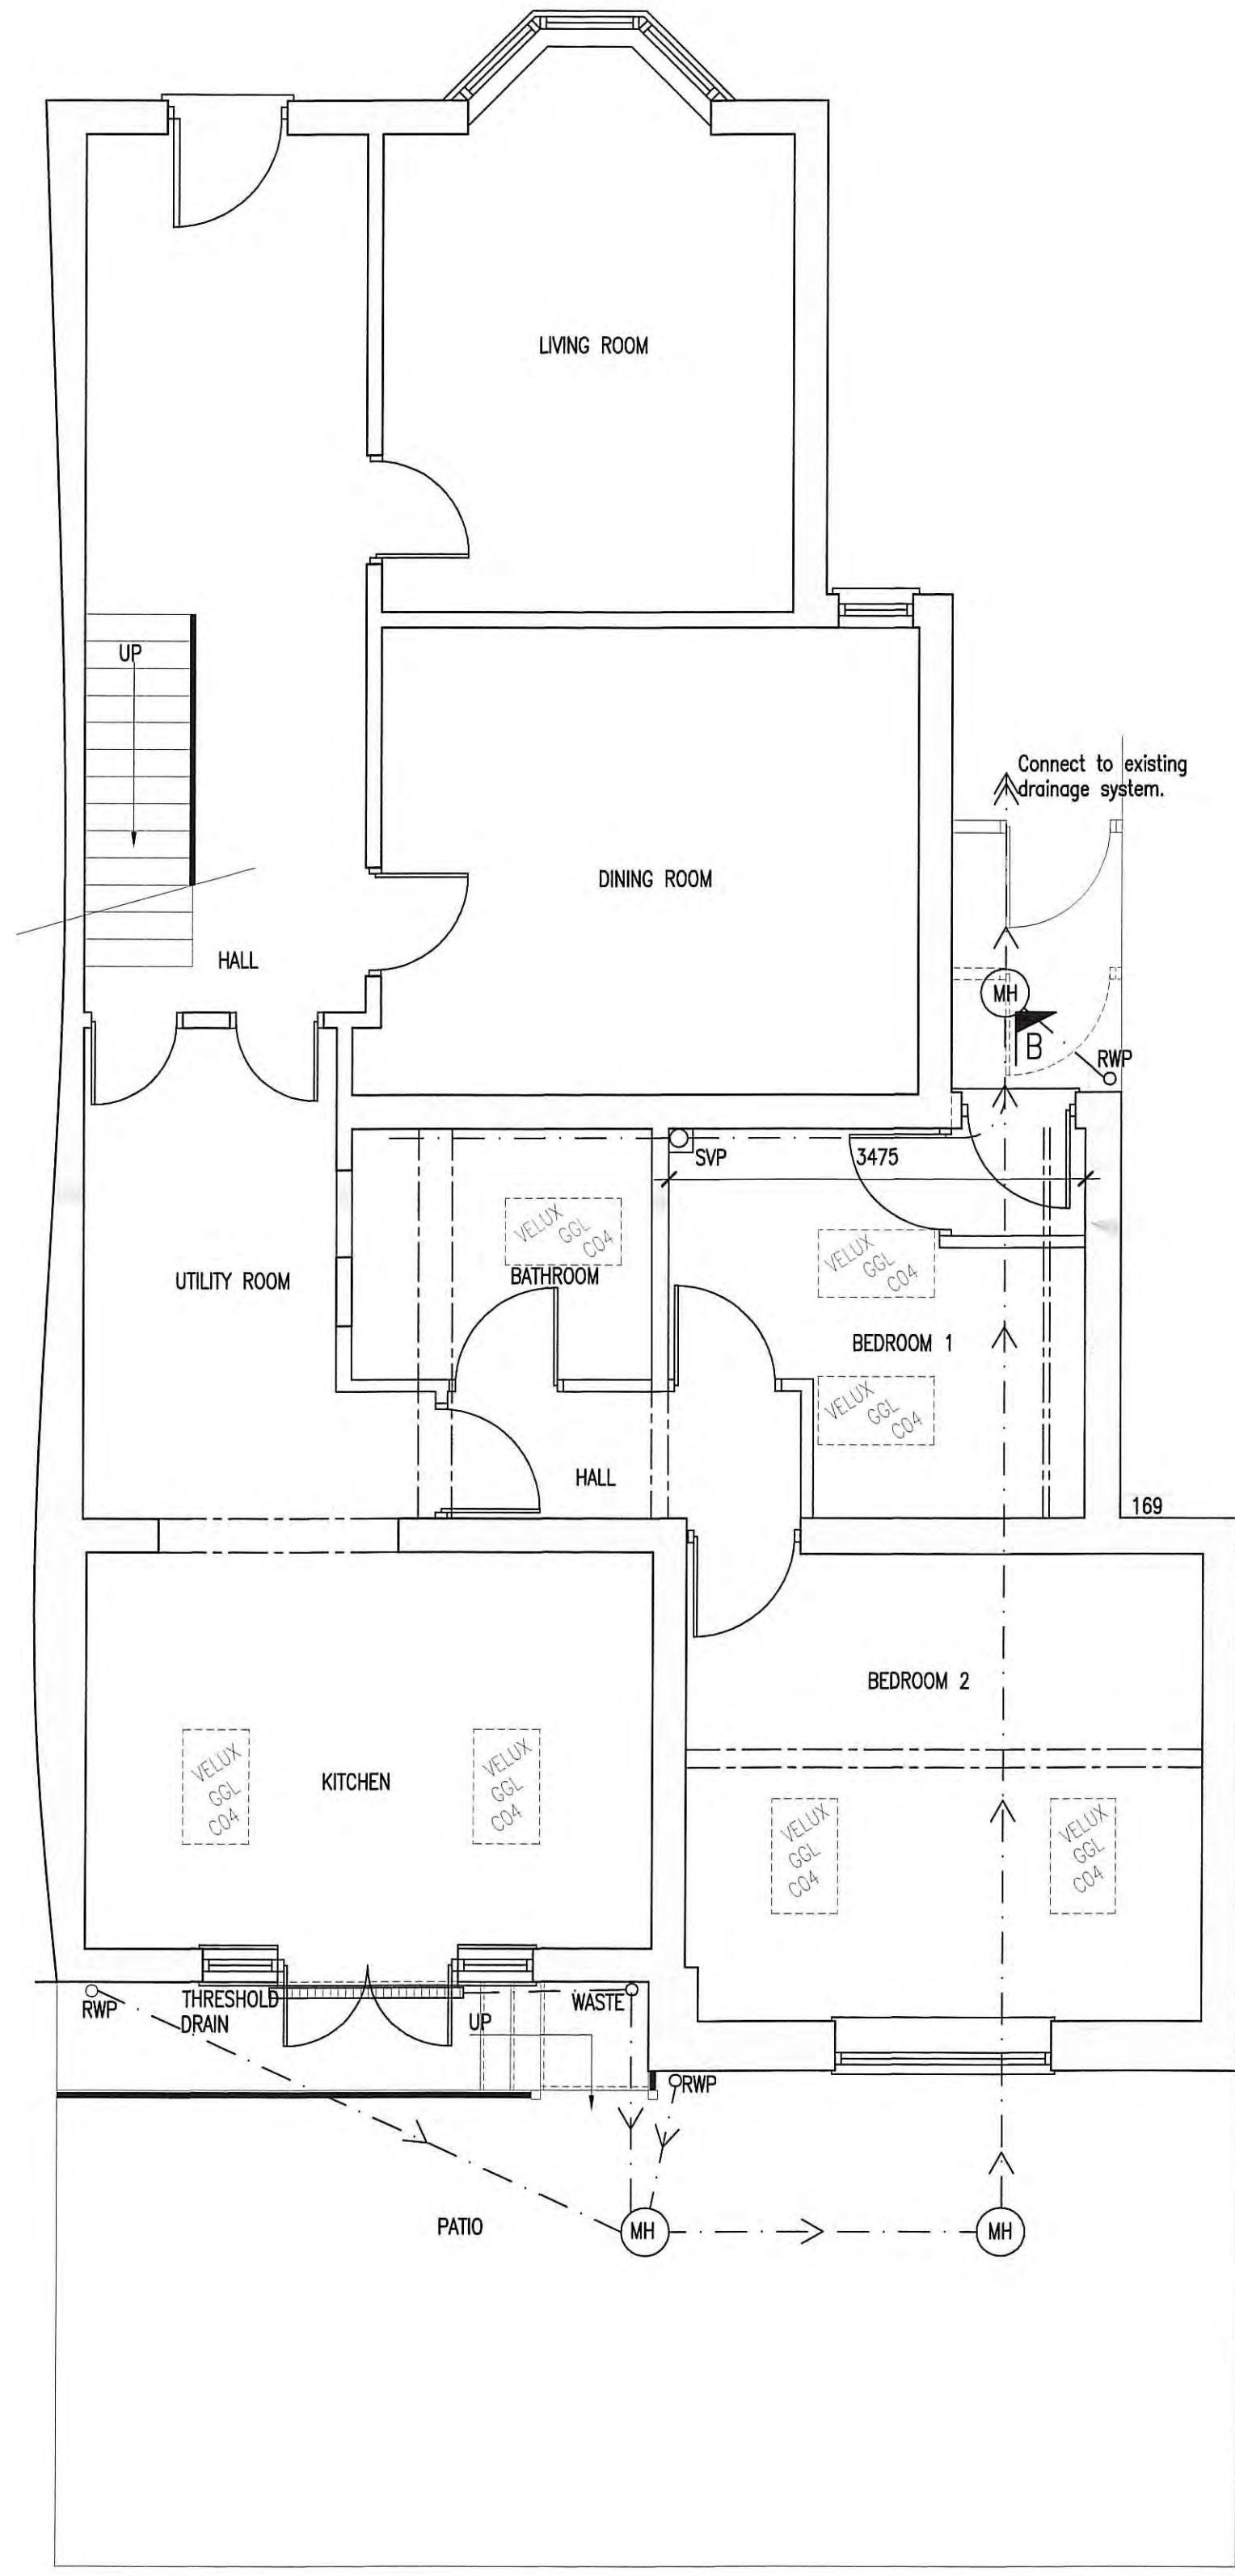

Ground Floor Plan  
Scale 1:50

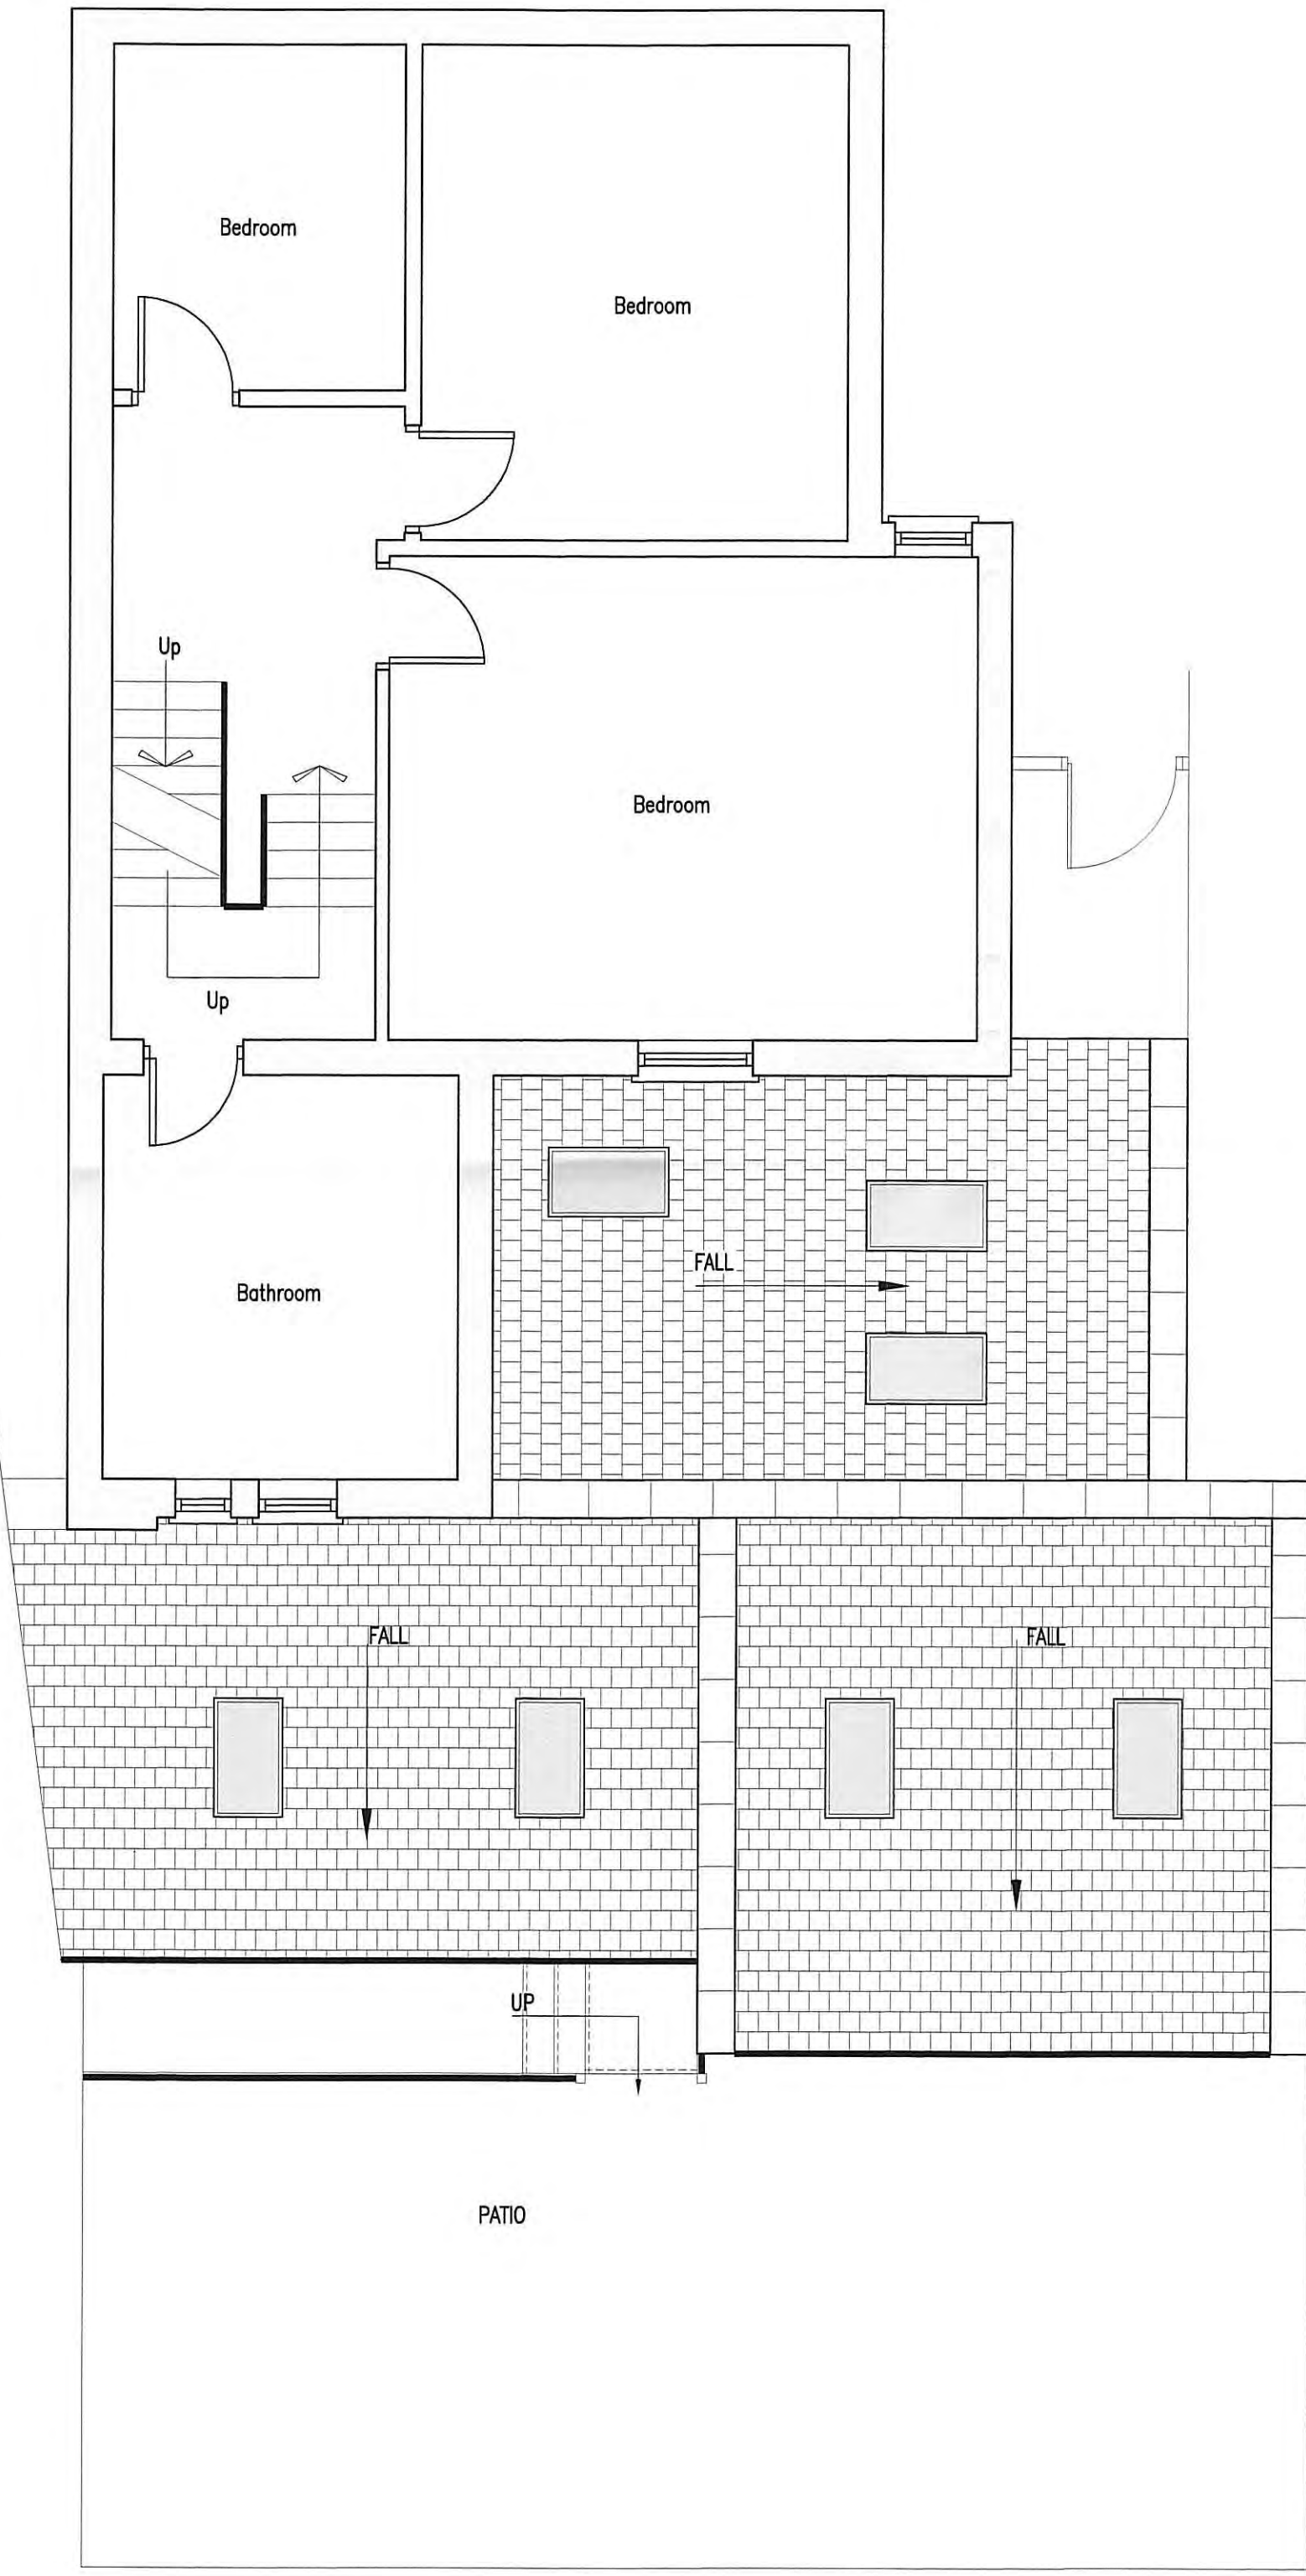

First Floor Plan  
Scale 1:50

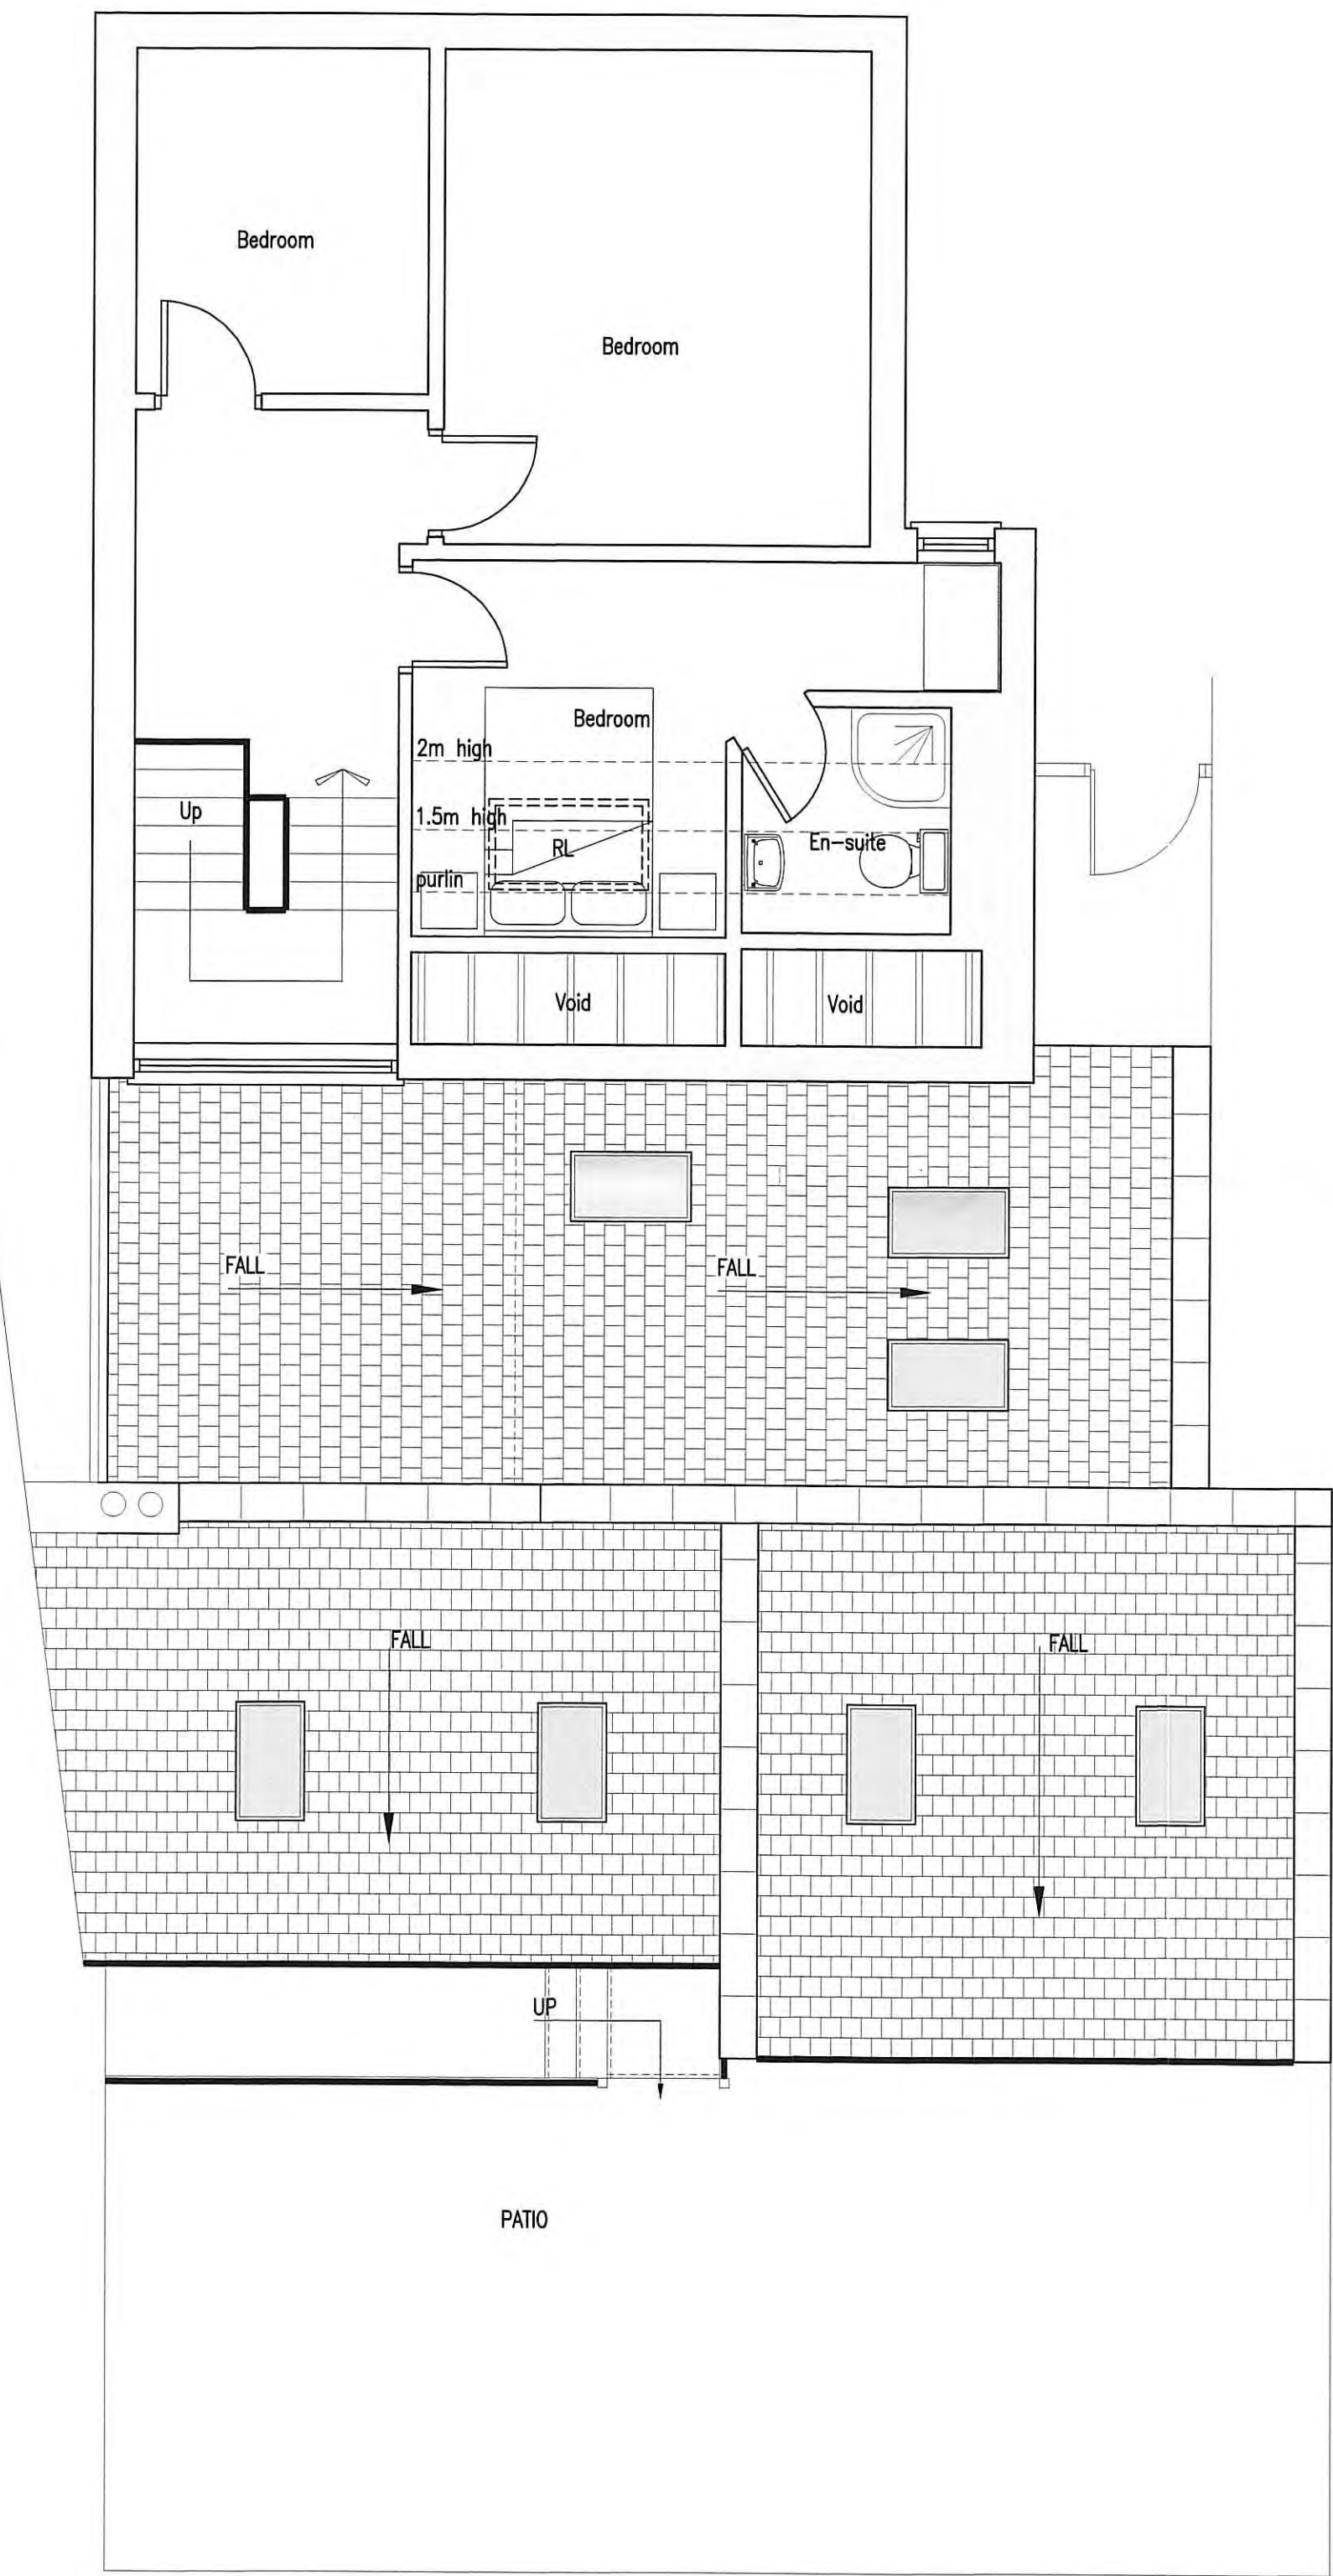

Second Floor Plan  
Scale 1:50

REV	DATE	BY	AMENDMENT
A	20.10.16	CW	Issued for approval

**bhd**  
partnership  
Architecture + Engineering

Airy Hill Manor, Waterstead Lane,  
Whitby, N. Yorks. YO21 1QB.

CLIENT: Mrs D Metcalfe

PROJECT: Proposed rear dormer and rooflight to Streonshalh, Mount Pleasant South Robin Hoods Bay

Drawing: Existing plans

DRAWING STATUS: Planning	
DRAWN: C. Walker	CHECKED: T. Harrison
SCALE & SIZE: 1:50 @ A1	DATE: 19.10.16
DRAWING No: D11045-02	REV: A