

Amendments/Additional Information

Amended layout of buildings/outside areas

Additional background information

Amended design

Revised access arrangements

Change of description of proposed development


Change in site boundaries

Other (as specified below)

	Area of development (square m)	Total site area (square m)	Type of development (category)	Comments

- Note:**
- The designs shown are subject to confirmation of dimensions on site prior to commencement of works.
 - Any discrepancies should be reported to Todd Building Consultants before works continue.
 - These drawings are job specific and copyright of Todd Building Consultants.
 - Do not scale off these drawings as photocopying/scanning of information may have lead to distortion in scale.

AMENDED
Notes
JWS

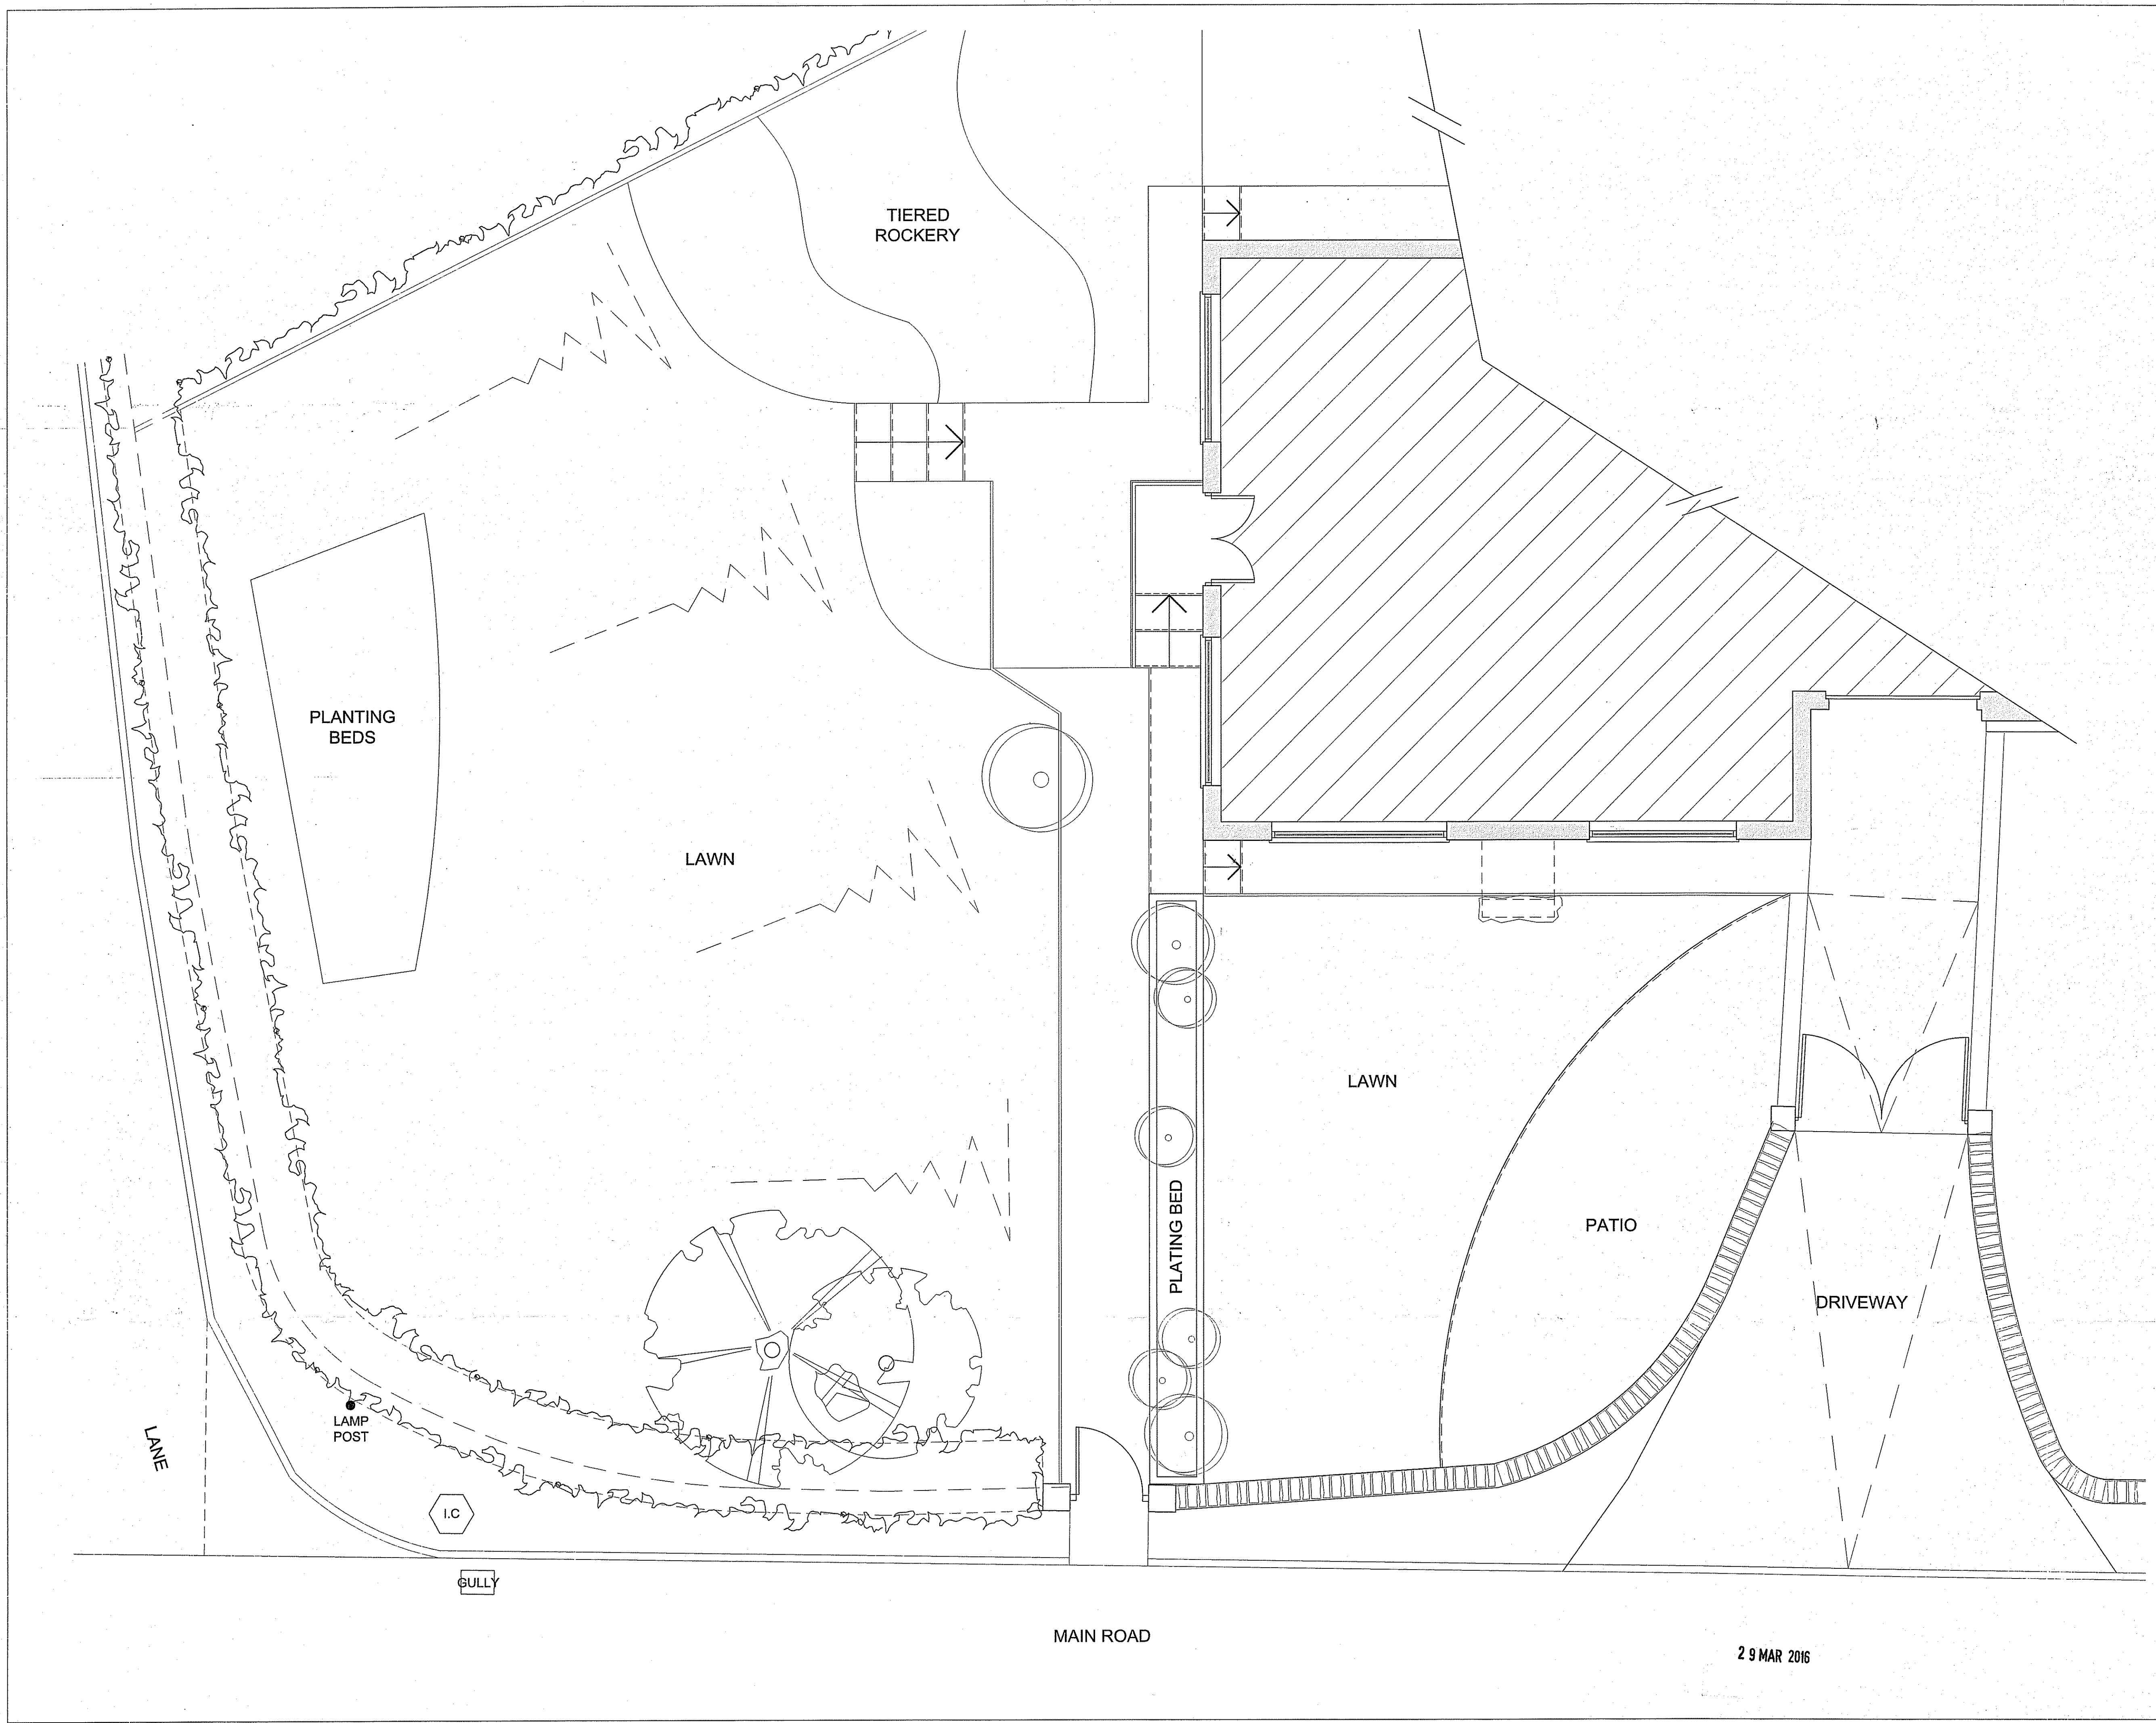

A ISSUED FOR CLIENT COMMENT
Rev. Description Date



CLIENT:
Mr. & Mrs. Ward

PROJECT:
Alterations & Landscaping to Brambley Hedge, Aislaby

TITLE:
Existing Plan

SCALE: 1:50@A1 DATE: 20/10/2015
PROJECT DRAWING REV

153-02-A


29 MAR 2016

Note:

- The designs shown are subject to confirmation of dimensions on site prior to commencement of works.
- Any discrepancies should be reported to Todd Building Consultants before works continue.
- These drawings are job specific and copyright of Todd Building Consultants.
- Do not scale off these drawings as photocopying/scanning of information may have lead to distortion in scale.

AMENDED

Notes

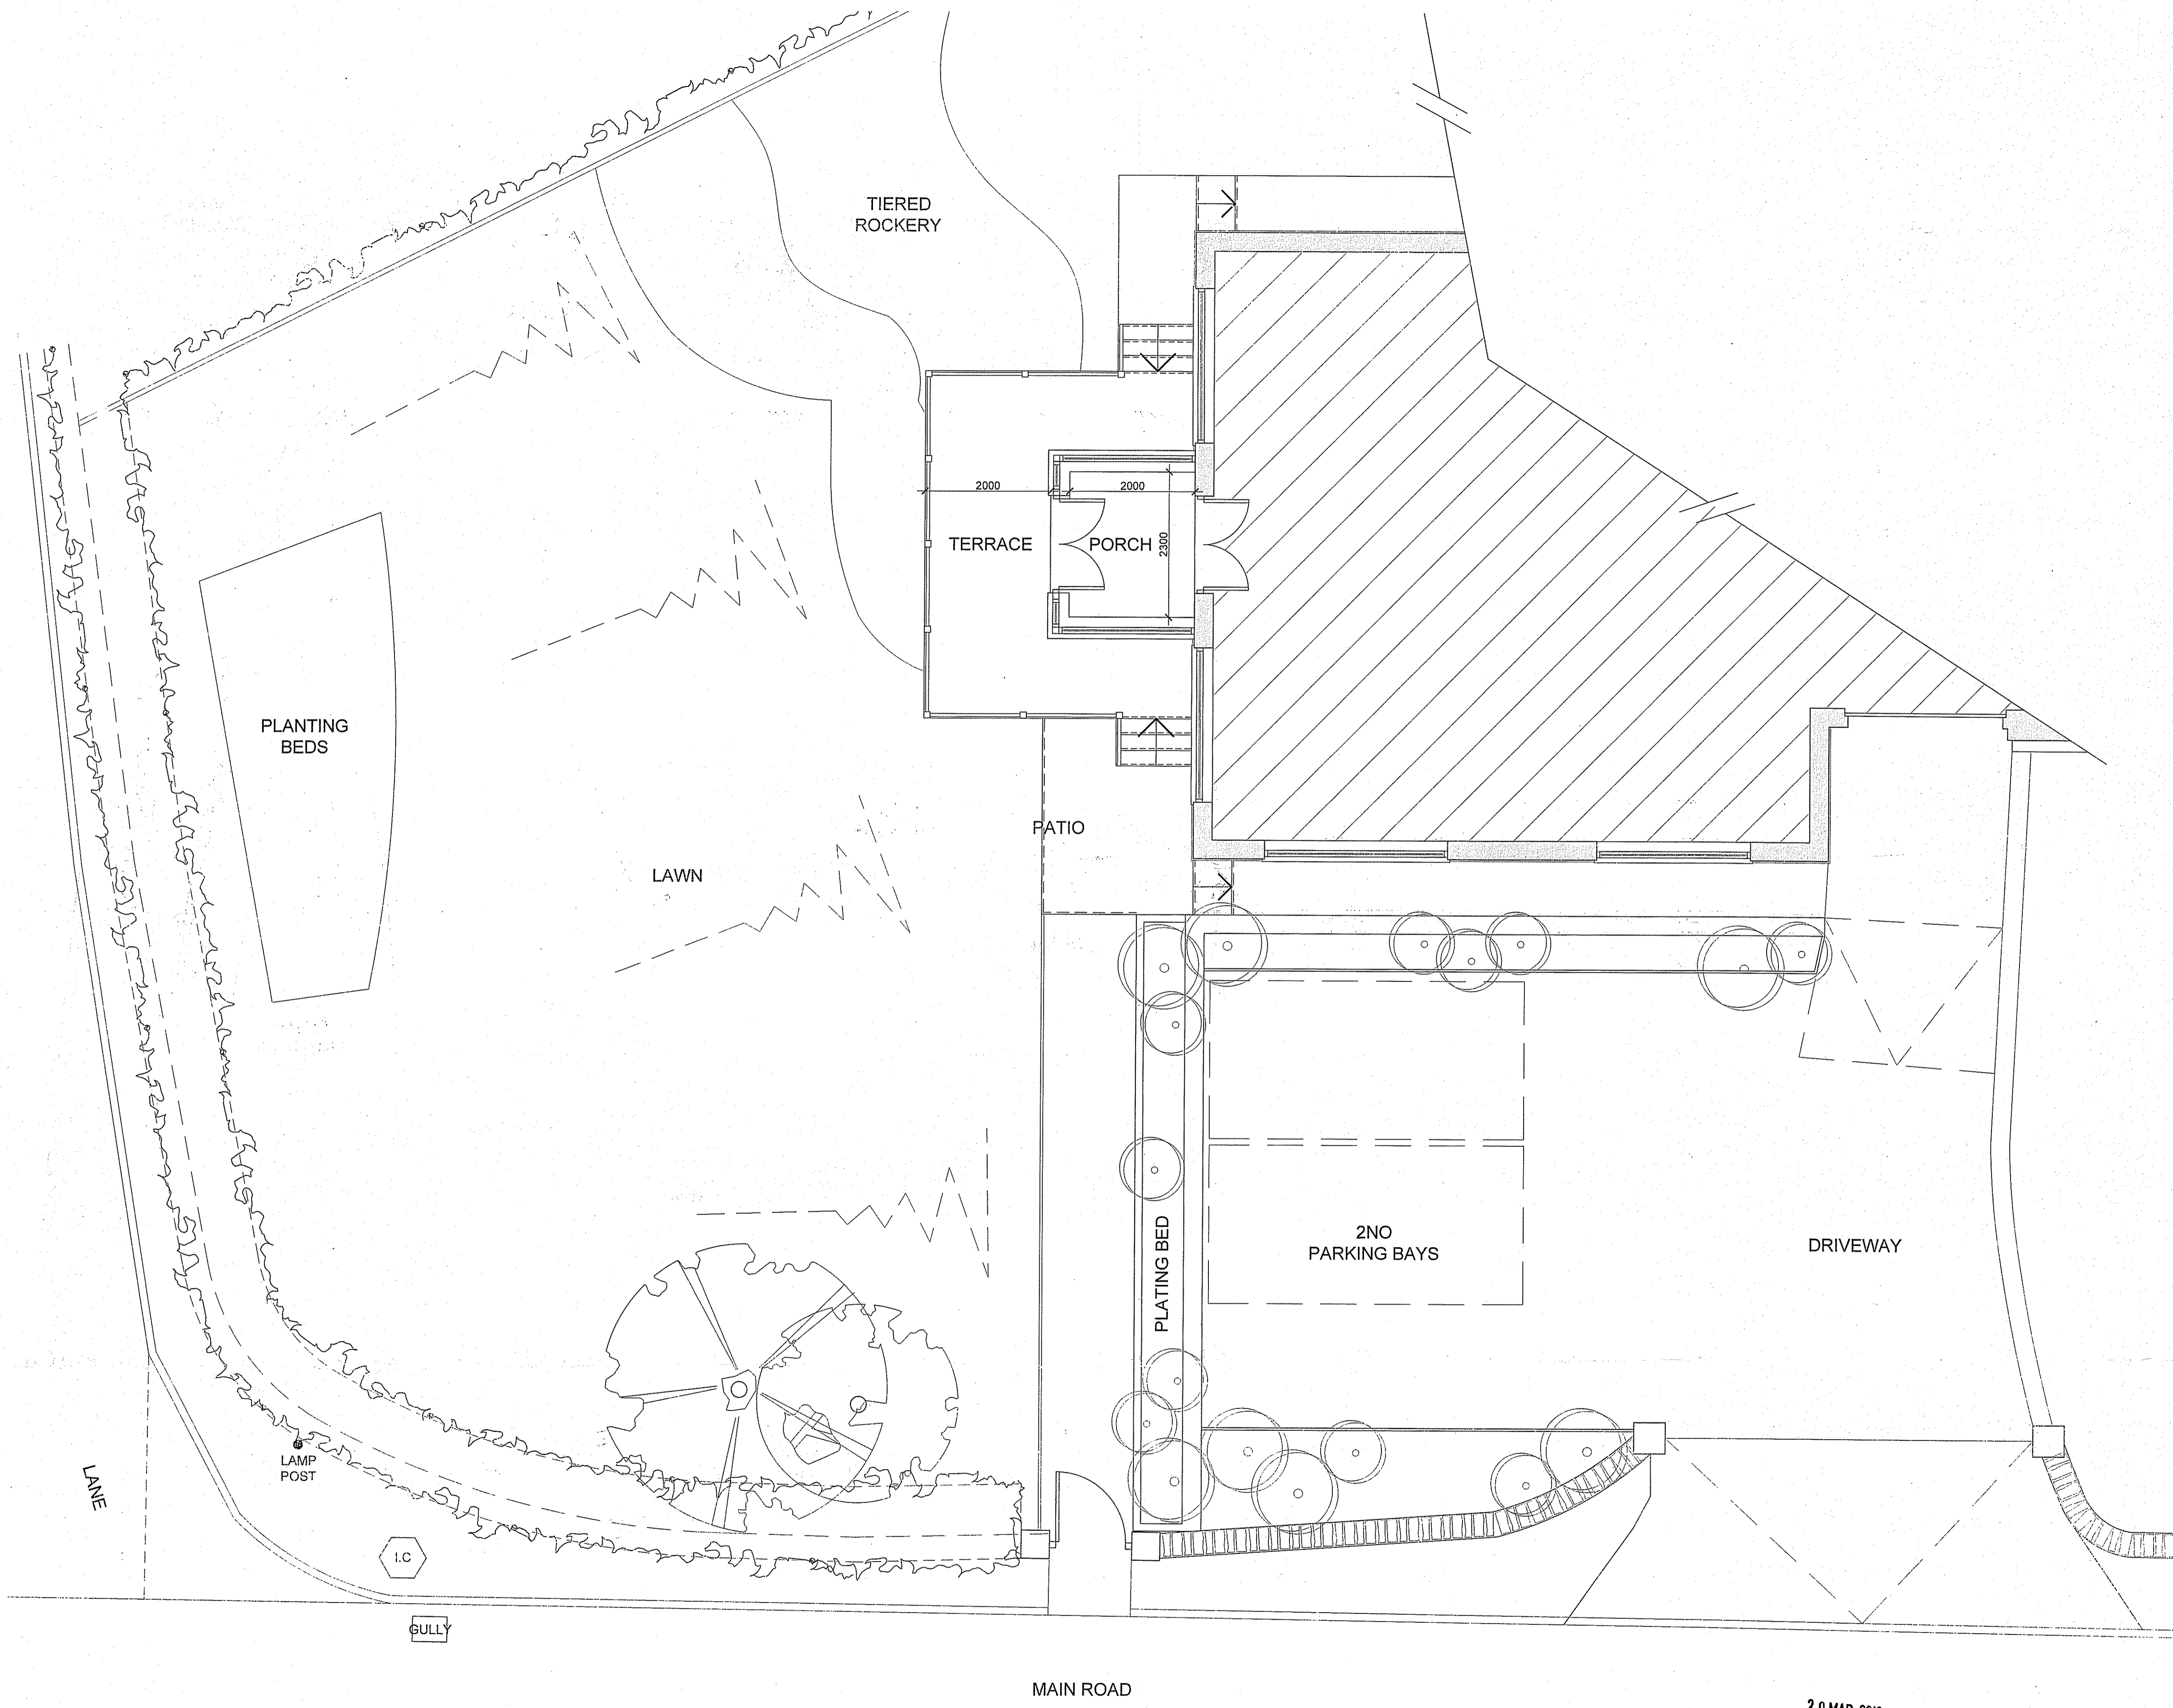

B	PARKING AREA RE-LOCATED	15/12/2015
A	ISSUED FOR CLIENT COMMENT	
Rev.	Description	Date

Todd
Building Consultants

CLIENT:
Mr. & Mrs. Ward

PROJECT:
Alterations & Landscaping to Brambley Hedge, Aislaby

TITLE:
Proposed Plan

SCALE: 1:50@A1	DATE: 20/10/2015
PROJECT	DRAWING
	REV


153-03-B

Note:


- The designs shown are subject to confirmation of dimensions on site prior to commencement of works.
- Any discrepancies should be reported to Todd Building Consultants before works continue.
- These drawings are job specific and copyright of Todd Building Consultants.
- Do not scale off these drawings as photocopying/scanning of information may have led to distortion in scale.

AMENDED

Notes

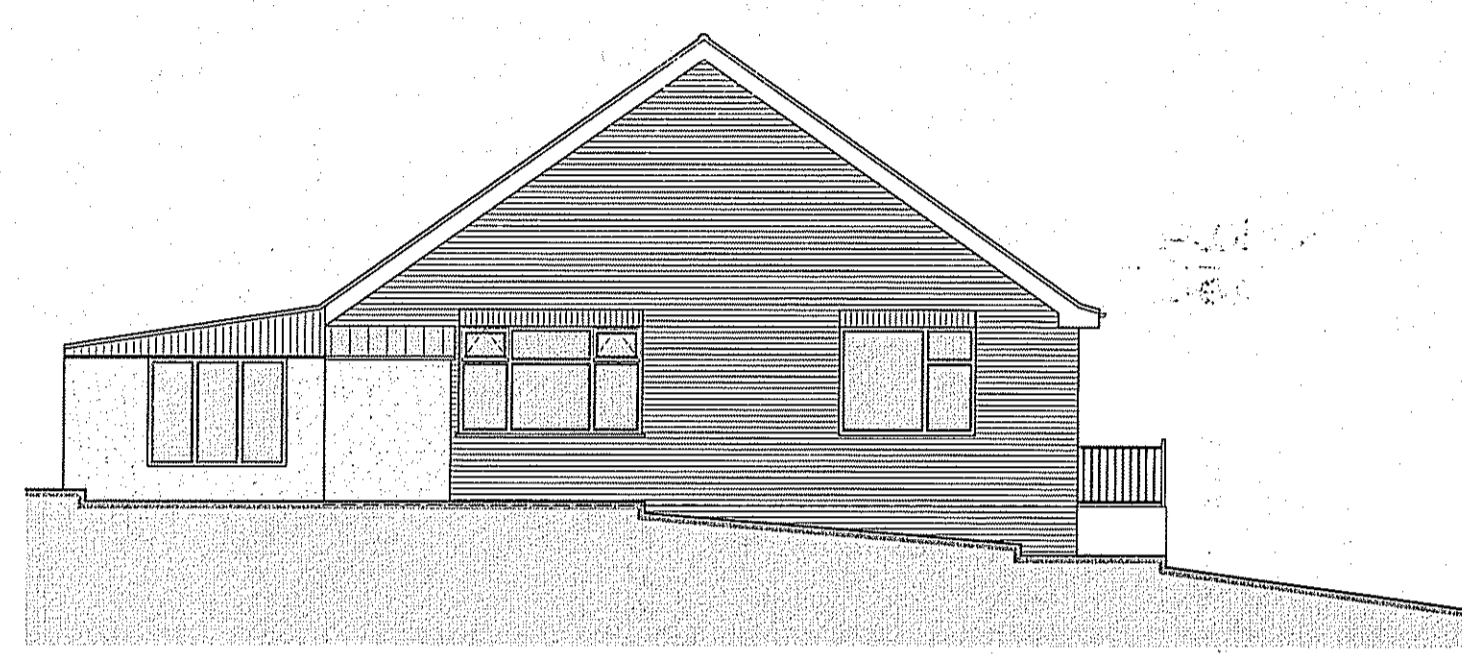

Rear Elevation
Existing

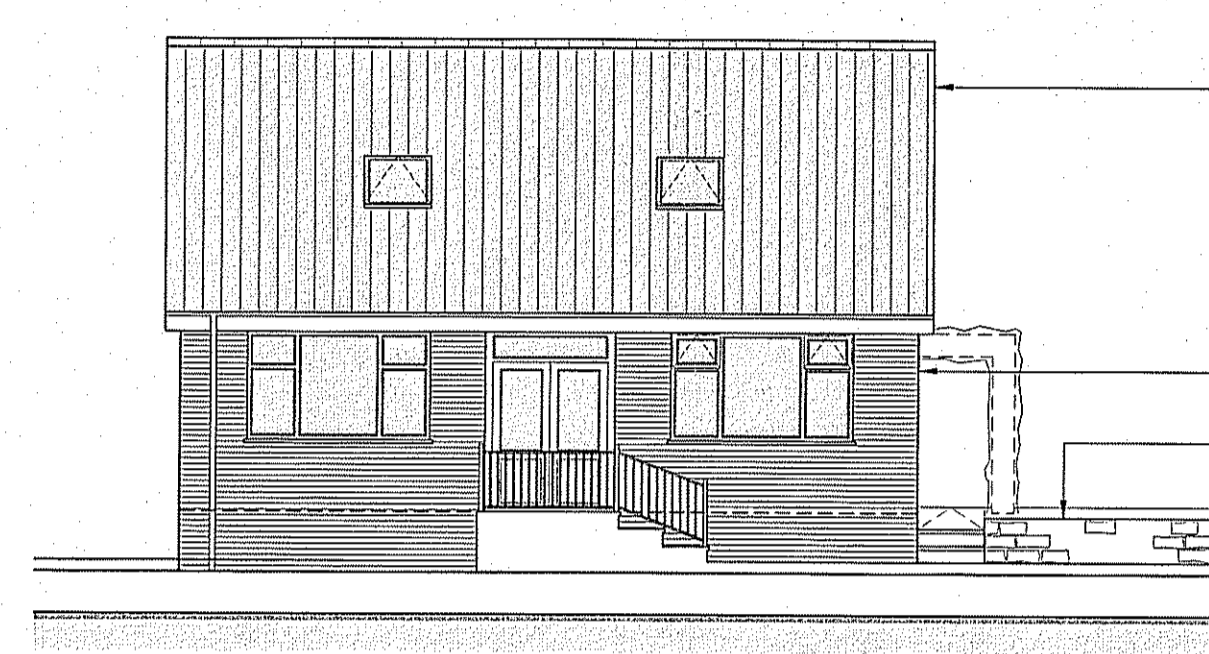

Side Elevation
Existing


Existing red clay pantile roof covering

Existing UPVC double glazed windows

Painted timber barge, eaves & fascia boards

Existing brick external finish

Natural stone landscaping/ planting beds

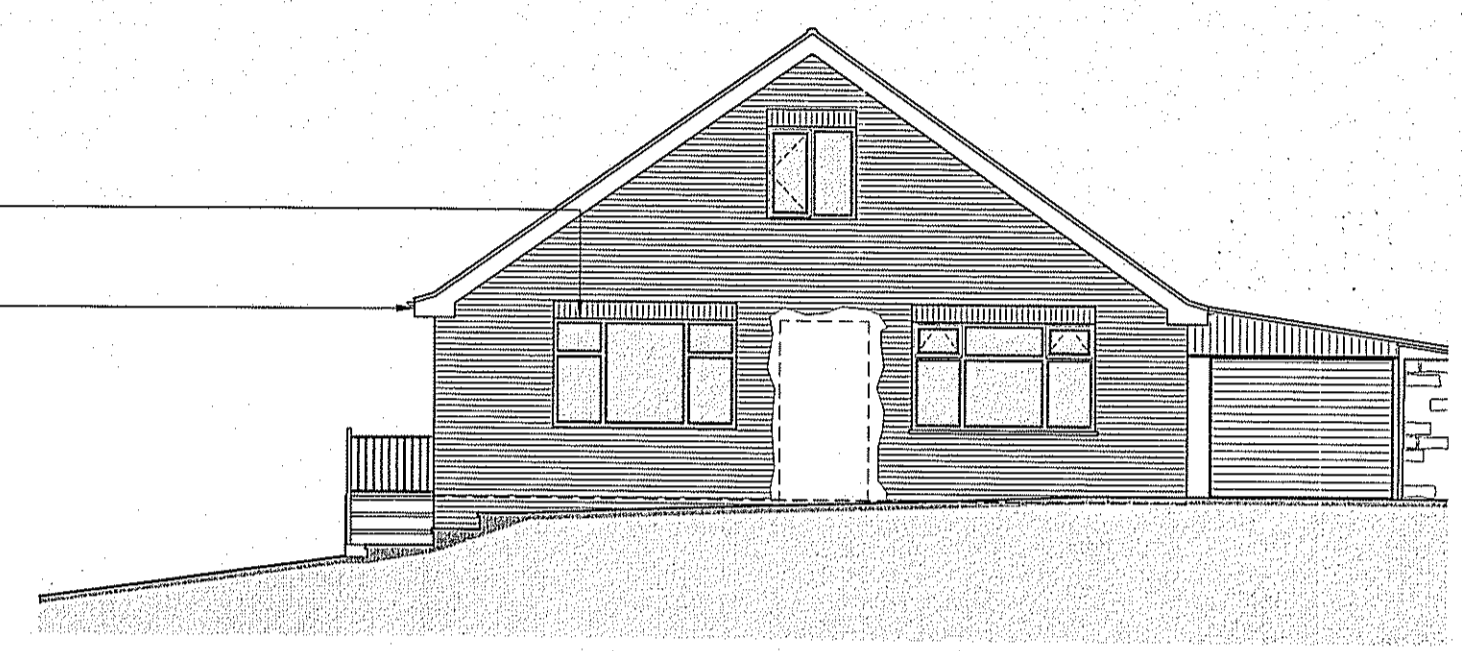

Front Elevation
Existing




Rear Elevation
Proposed

Replace existing rooflights with gable dormer windows

New porch with external treatments to match existing

Terrace patio formed from Yorkshire stone with timber balustrade and paving above

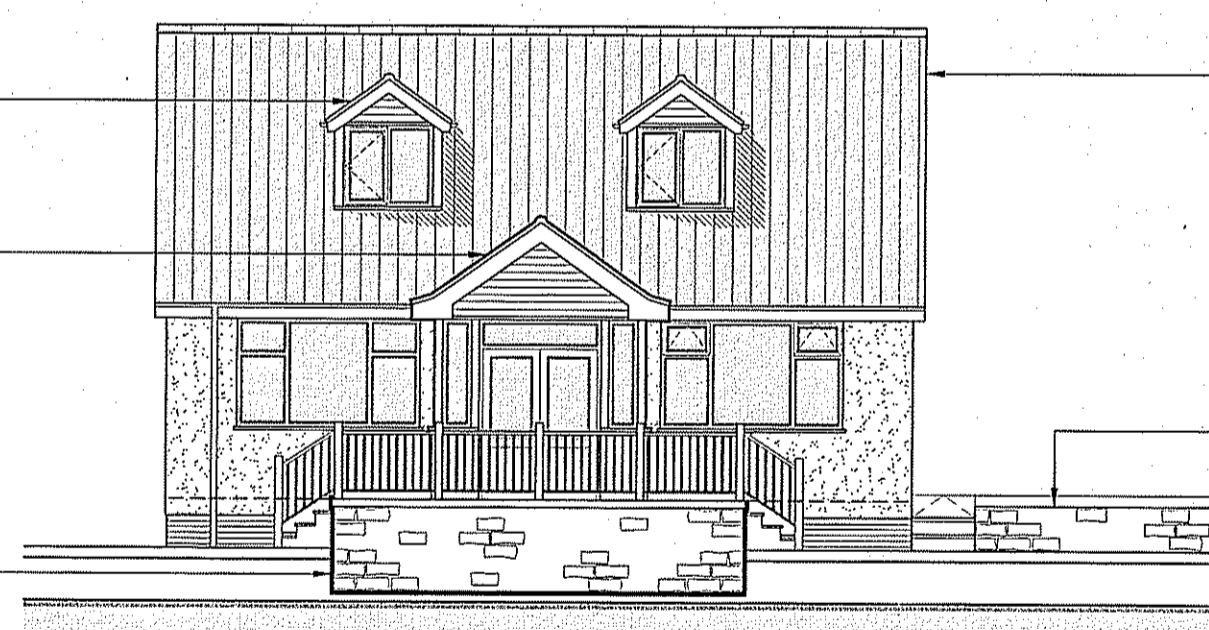


Side Elevation
Proposed

Existing red clay pantile roof covering

Existing UPVC double glazed windows

Painted timber barge, eaves & fascia boards

Natural stone landscaping/ planting beds

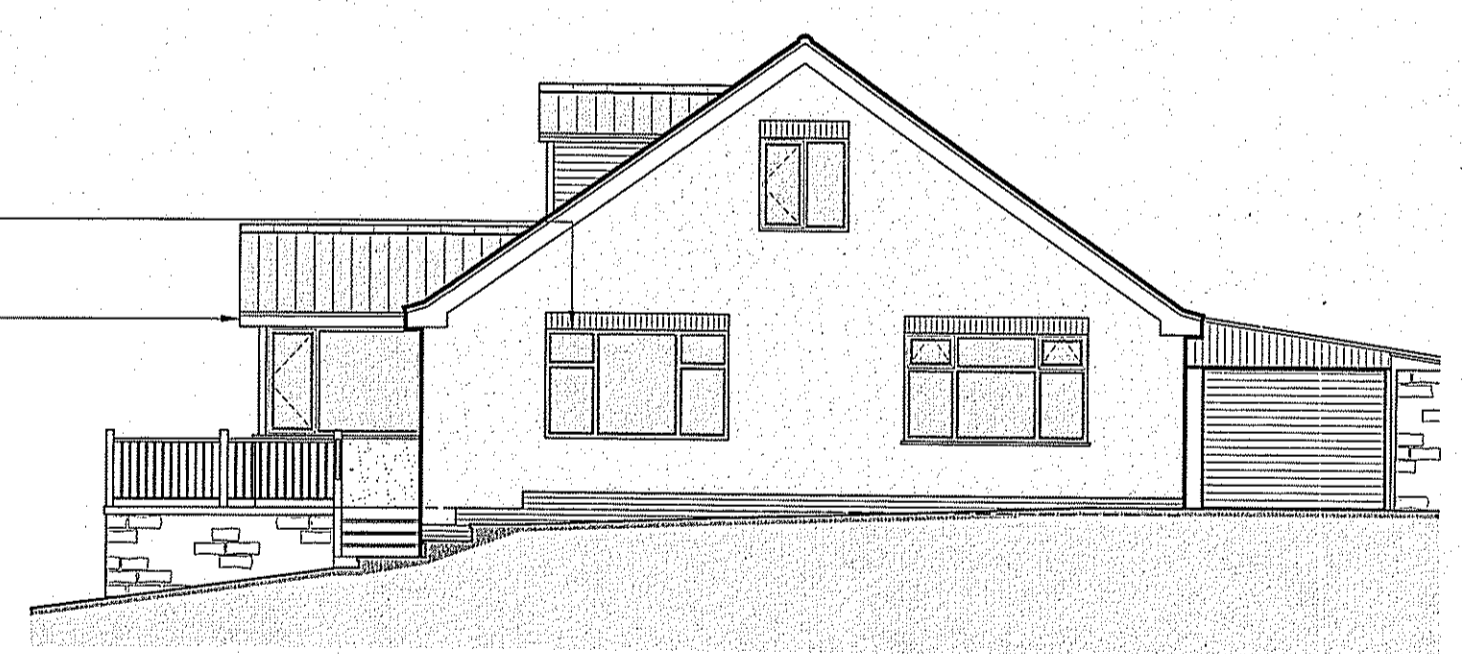

Front Elevation
Proposed

C	REAR ELEVATION ADDED	03/04/2016
B	QUINS REMOVED	01/03/2016
A	ISSUED FOR CLIENT COMMENT	
Rev.	Description	Date



CLIENT:
Mr. & Mrs. Ward

PROJECT:
Alterations & Landscaping to Brambley Hedge, Aislaby

TITLE:
Existing & Proposed Elevations

SCALE: 1:100@A1	DATE: 20/10/2016
PROJECT	DRAWING
	REV

153-04-C