




○ East Elevation
1:100

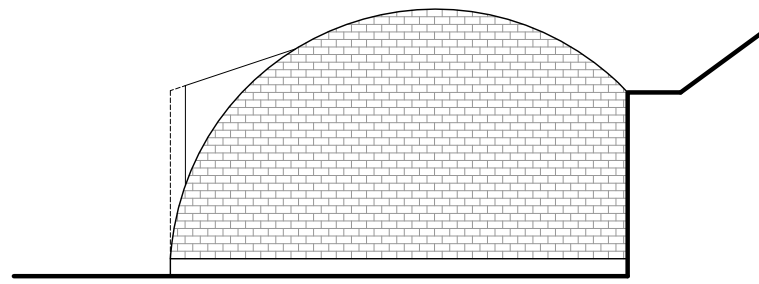

○ West Elevation
1:100

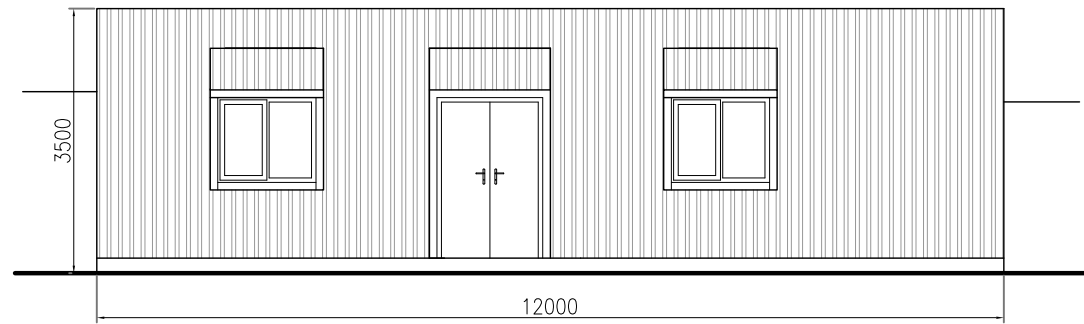

○ North (front) Elevation
1:100

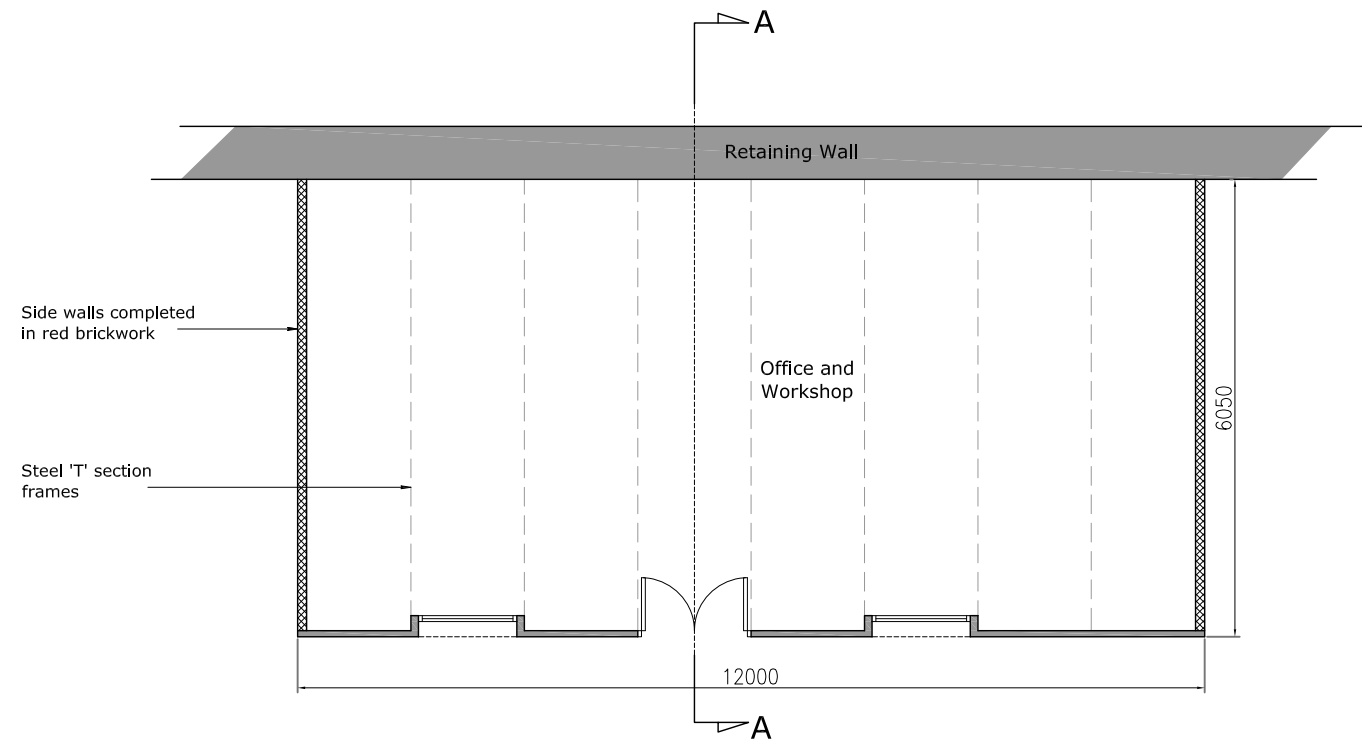

○ Proposed Floor Layout
1:100

Rev.	Description	Date	Chk.



Bell Snoxell Building Consultants Ltd
Mortar Pit Farm
Sneatonthorpe
Whitby
North Yorkshire
YO22 5JG

Project: **Newton Builders (Whitby) Ltd**
Sneaton Lane
Ruswarp, YO22 5HL

Client: **Mr M. Fenby**

Drawing: **Proposed elevations and floor layout**

Date: 15.12.17 Scale@A3: 1:100


Drawn By: LJS Check By: N/A Approved By: CI

Drawing Status: **Planning**

Job. no. 8633 Dwg. no. 04 Rev.

NYMNP
 08/05/2018

A01. These notes are intended to augment drawings and specifications. Where conflict of requirements exists the order of precedence shall be as shown in the specification. Otherwise the strictest provision shall govern.
 A02. This drawing to be read in conjunction with all other relevant drawings.
 A03. Drawings not to be scaled. All dimensions to be checked on site by the contractor. Any discrepancies to be notified to the surveyor and further instructions obtained before work is commenced.
 No part of this drawing may be reproduced, stored in a retrieval system or transmitted in any form or by any means without prior permission in writing from Bell-Snoxell Associates Ltd.

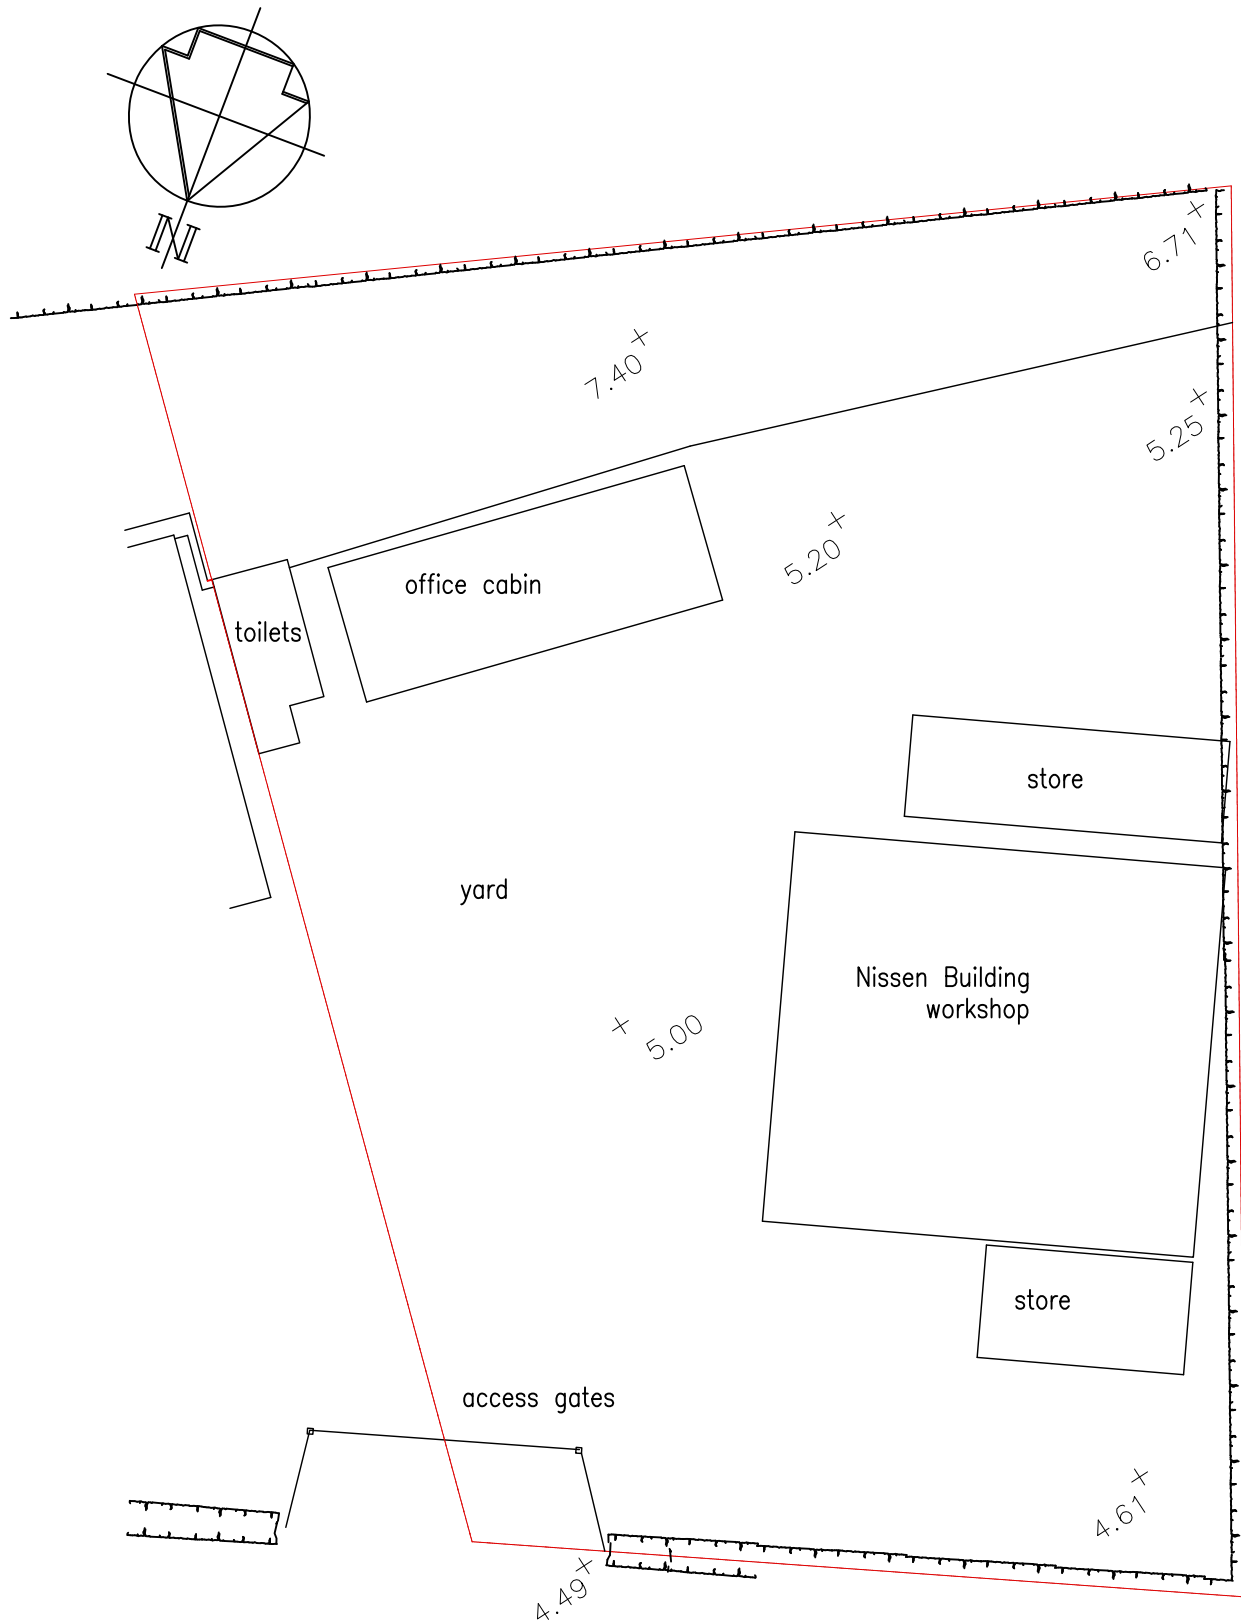

Existing Block Plan
1:200



Existing Office Cabin (to be removed)



Example of Existing Nissen Buildings Onsite

NYMNPA
08/05/2018

Rev.	Description	Date	Chk.



Bell Snoxell Building Consultants Ltd
Mortar Pit Farm
Sneatonthorpe
Whitby
North Yorkshire
YO22 5JG

Project: **Newton Builders (Whitby) Ltd**
Sneaton Lane
Ruswarp, YO22 5HL

Client: **Mr M. Fenby**

Drawing: **Existing Block Plan & Picture of Existing Office Cabin**



Date: 15.12.17 Scale@A3: 1:200

Drawn By: LJS Check By: N/A Approved By: CI

Drawing Status: **Planning**

Job. no. 8633	Dwg. no. 02	Rev.
-------------------------	-----------------------	------

A01. These notes are intended to augment drawings and specifications. Where conflict of requirements exists the order of precedence shall be as shown in the specification. Otherwise the strictest provision shall govern.
A02. This drawing to be read in conjunction with all other relevant drawings.
A03. Drawings not to be scaled. All dimensions to be checked on site by the contractor. Any discrepancies to be notified to the surveyor and further instructions obtained before work is commenced.
No part of this drawing may be reproduced, stored in a retrieval system or transmitted in any form or by any means without prior permission in writing from Bell-Snoxell Associates Ltd.

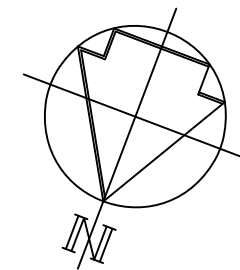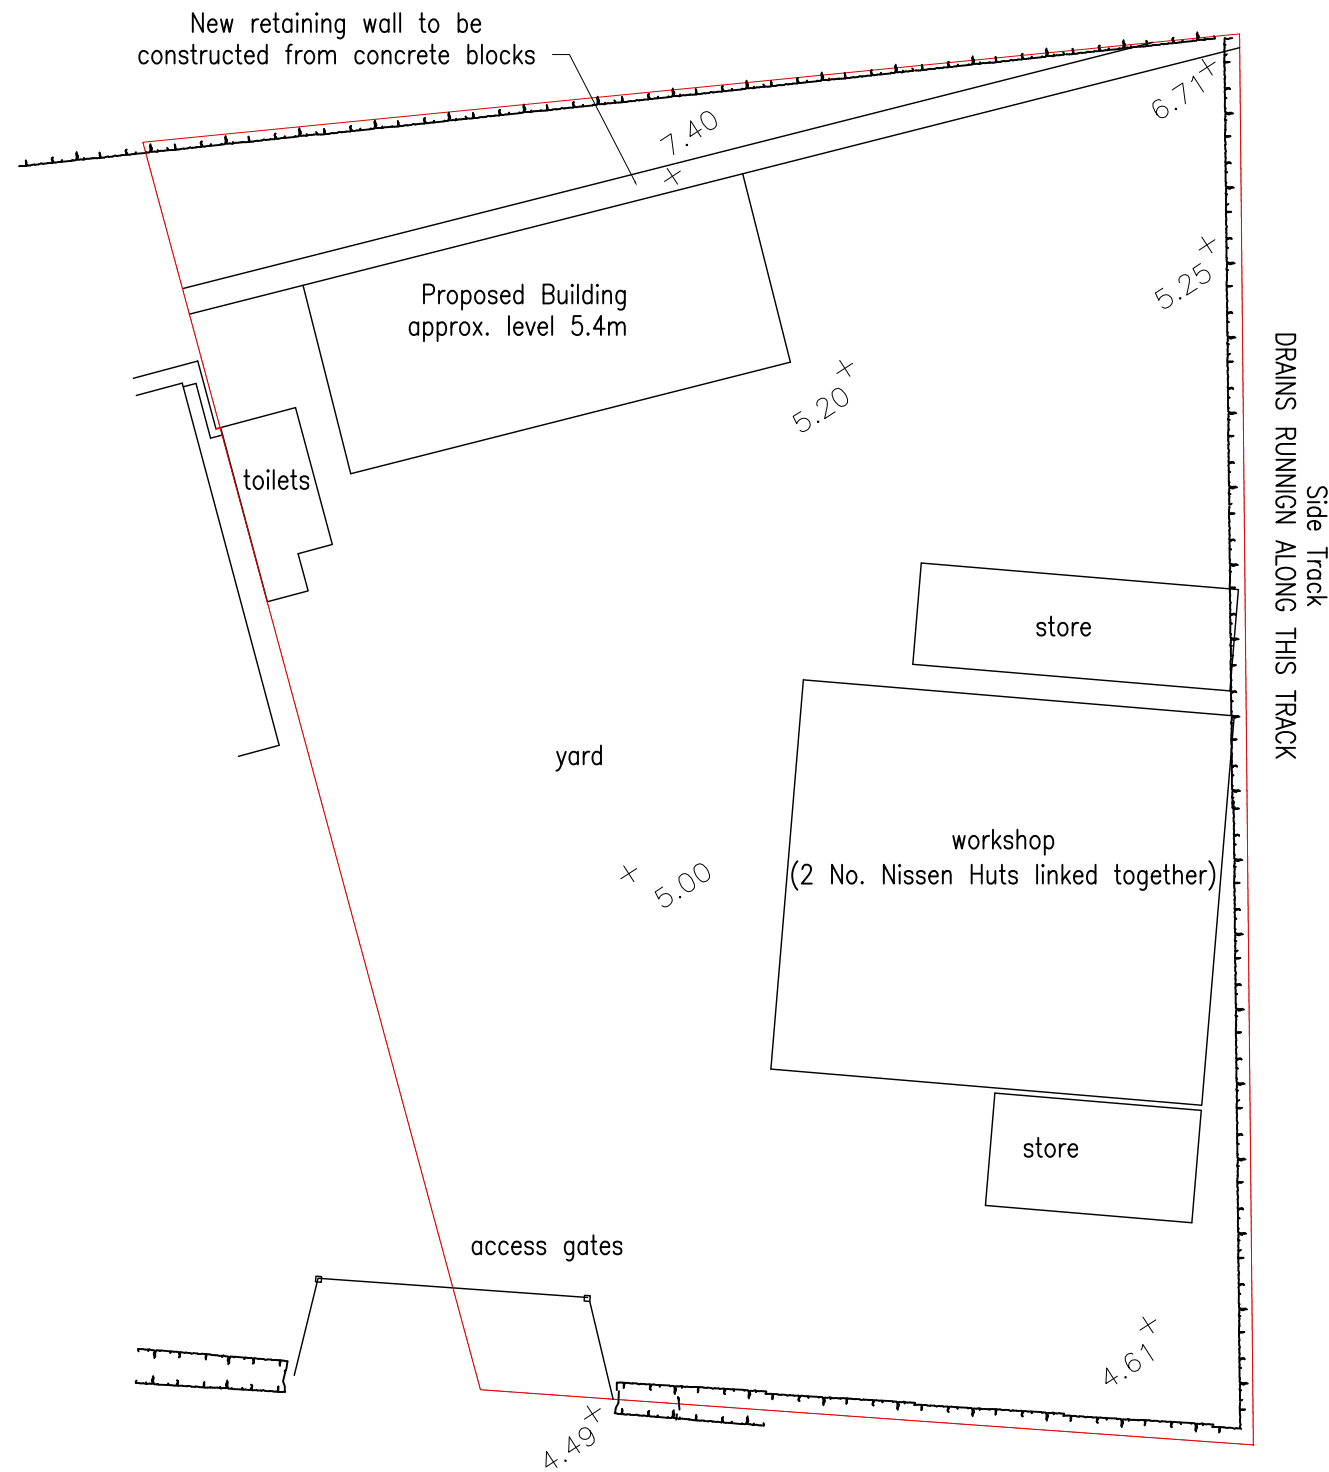

Rev.	Description	Date	Chk.

Bell Snoxell Building Consultants Ltd

Bell Snoxell Building Consultants Ltd
 Mortar Pit Farm
 Sneatonthorpe
 Whitby
 North Yorkshire
 YO22 5JG

Project: **Newton Builders (Whitby) Ltd**
 Sneaton Lane
 Ruswarp, YO22 5HL

Client: **Mr M. Fenby**

Drawing: **Proposed Block Plan**

Date: 15.12.17 Scale@A3: 1:200

Drawn By: LJS Check By: N/A Approved By: CI

Drawing Status: **Planning**


Job. no. **8633** Dwg. no. **03** Rev.

NYMNPA
08/05/2018

○ Proposed Block Plan
 1:200


A01. These notes are intended to augment drawings and specifications. Where conflict of requirements exists the order of precedence shall be as shown in the specification. Otherwise the strictest provision shall govern.
 A02. This drawing to be read in conjunction with all other relevant drawings.
 A03. Drawings not to be scaled. All dimensions to be checked on site by the contractor. Any discrepancies to be notified to the surveyor and further instructions obtained before work is commenced.
 No part of this drawing may be reproduced, stored in a retrieval system or transmitted in any form or by any means without prior permission in writing from Bell-Snoxell Associates Ltd.

Note:- This is not a construction drawing.
Retaining wall, floor/foundations and drainage
to be designed by engineers.
Telegraph pole to rear of site needs re-location

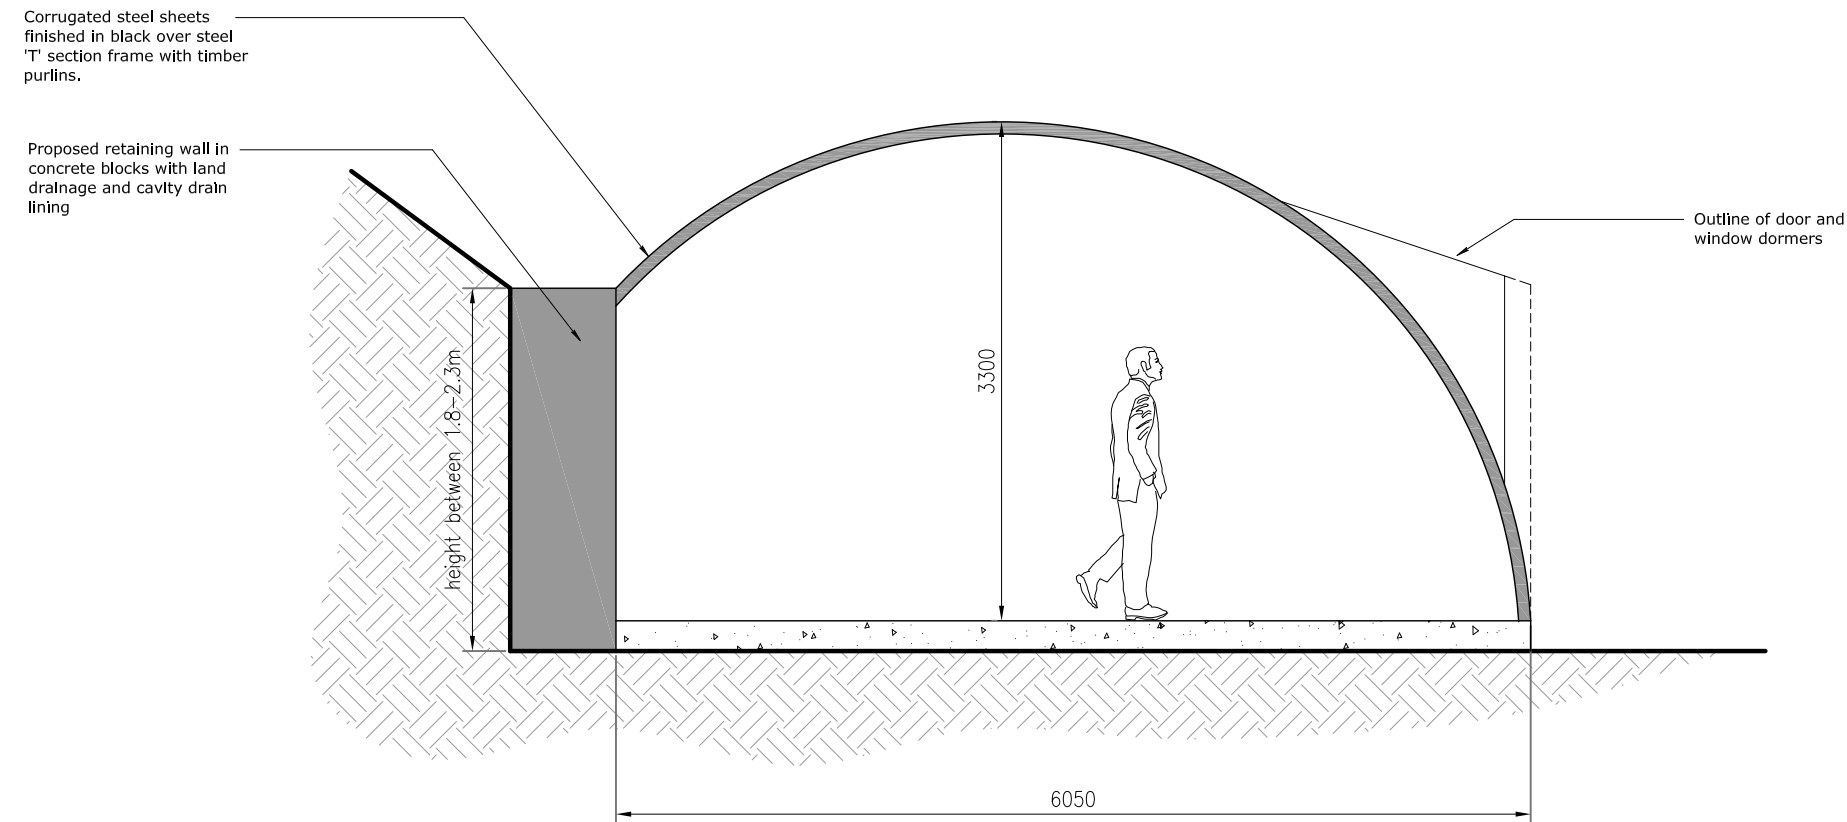

○ Proposed Section A-A
1:50

Rev.	Description	Date	Chk.

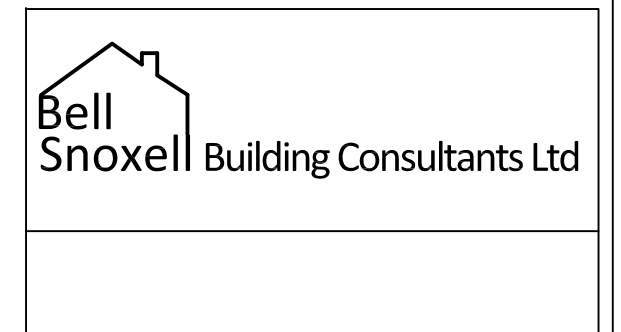

Bell Snoxell Building Consultants Ltd
Mortar Pit Farm
Sneatonthorpe
Whitby
North Yorkshire
YO22 5JG

Project: **Newton Builders (Whitby) Ltd**
Sneaton Lane
Ruswarp, YO22 5HL

Client: **Mr M. Fenby**

Drawing: **Proposed Section A-A**
floor layout

Date: 15.12.17 Scale@A3: 1:50

Drawn By: LJS Check By: N/A Approved By: CI

Drawing Status: **Planning**

Job. no. **8633** Dwg. no. **05** Rev.

NYMNPA
08/05/2018

A01. These notes are intended to augment drawings and specifications. Where conflict of requirements exists the order of precedence shall be as shown in the specification. Otherwise the strictest provision shall govern.
A02. This drawing to be read in conjunction with all other relevant drawings.
A03. Drawings not to be scaled. All dimensions to be checked on site by the contractor. Any discrepancies to be notified to the surveyor and further instructions obtained before work is commenced.
No part of this drawing may be reproduced, stored in a retrieval system or transmitted in any form or by any means without prior permission in writing from Bell-Snoxell Associates Ltd.