


**Allotment
Gardens**



REV.	DATE	DESCRIPTION	
Project PROPOSED DORMER WINDOWS.			
Address 6 KINGSTON GARTH, FYLLINGTHORPE, WHITBY.			
Client Mr. & Mrs. John Fewster.			
Drawing EXISTING BLOCK PLAN			
Scale	Date	Drawn by	Dwg no.
1:500	May '18	J.Peoples	JT03a

NYMNPA
22/05/2018

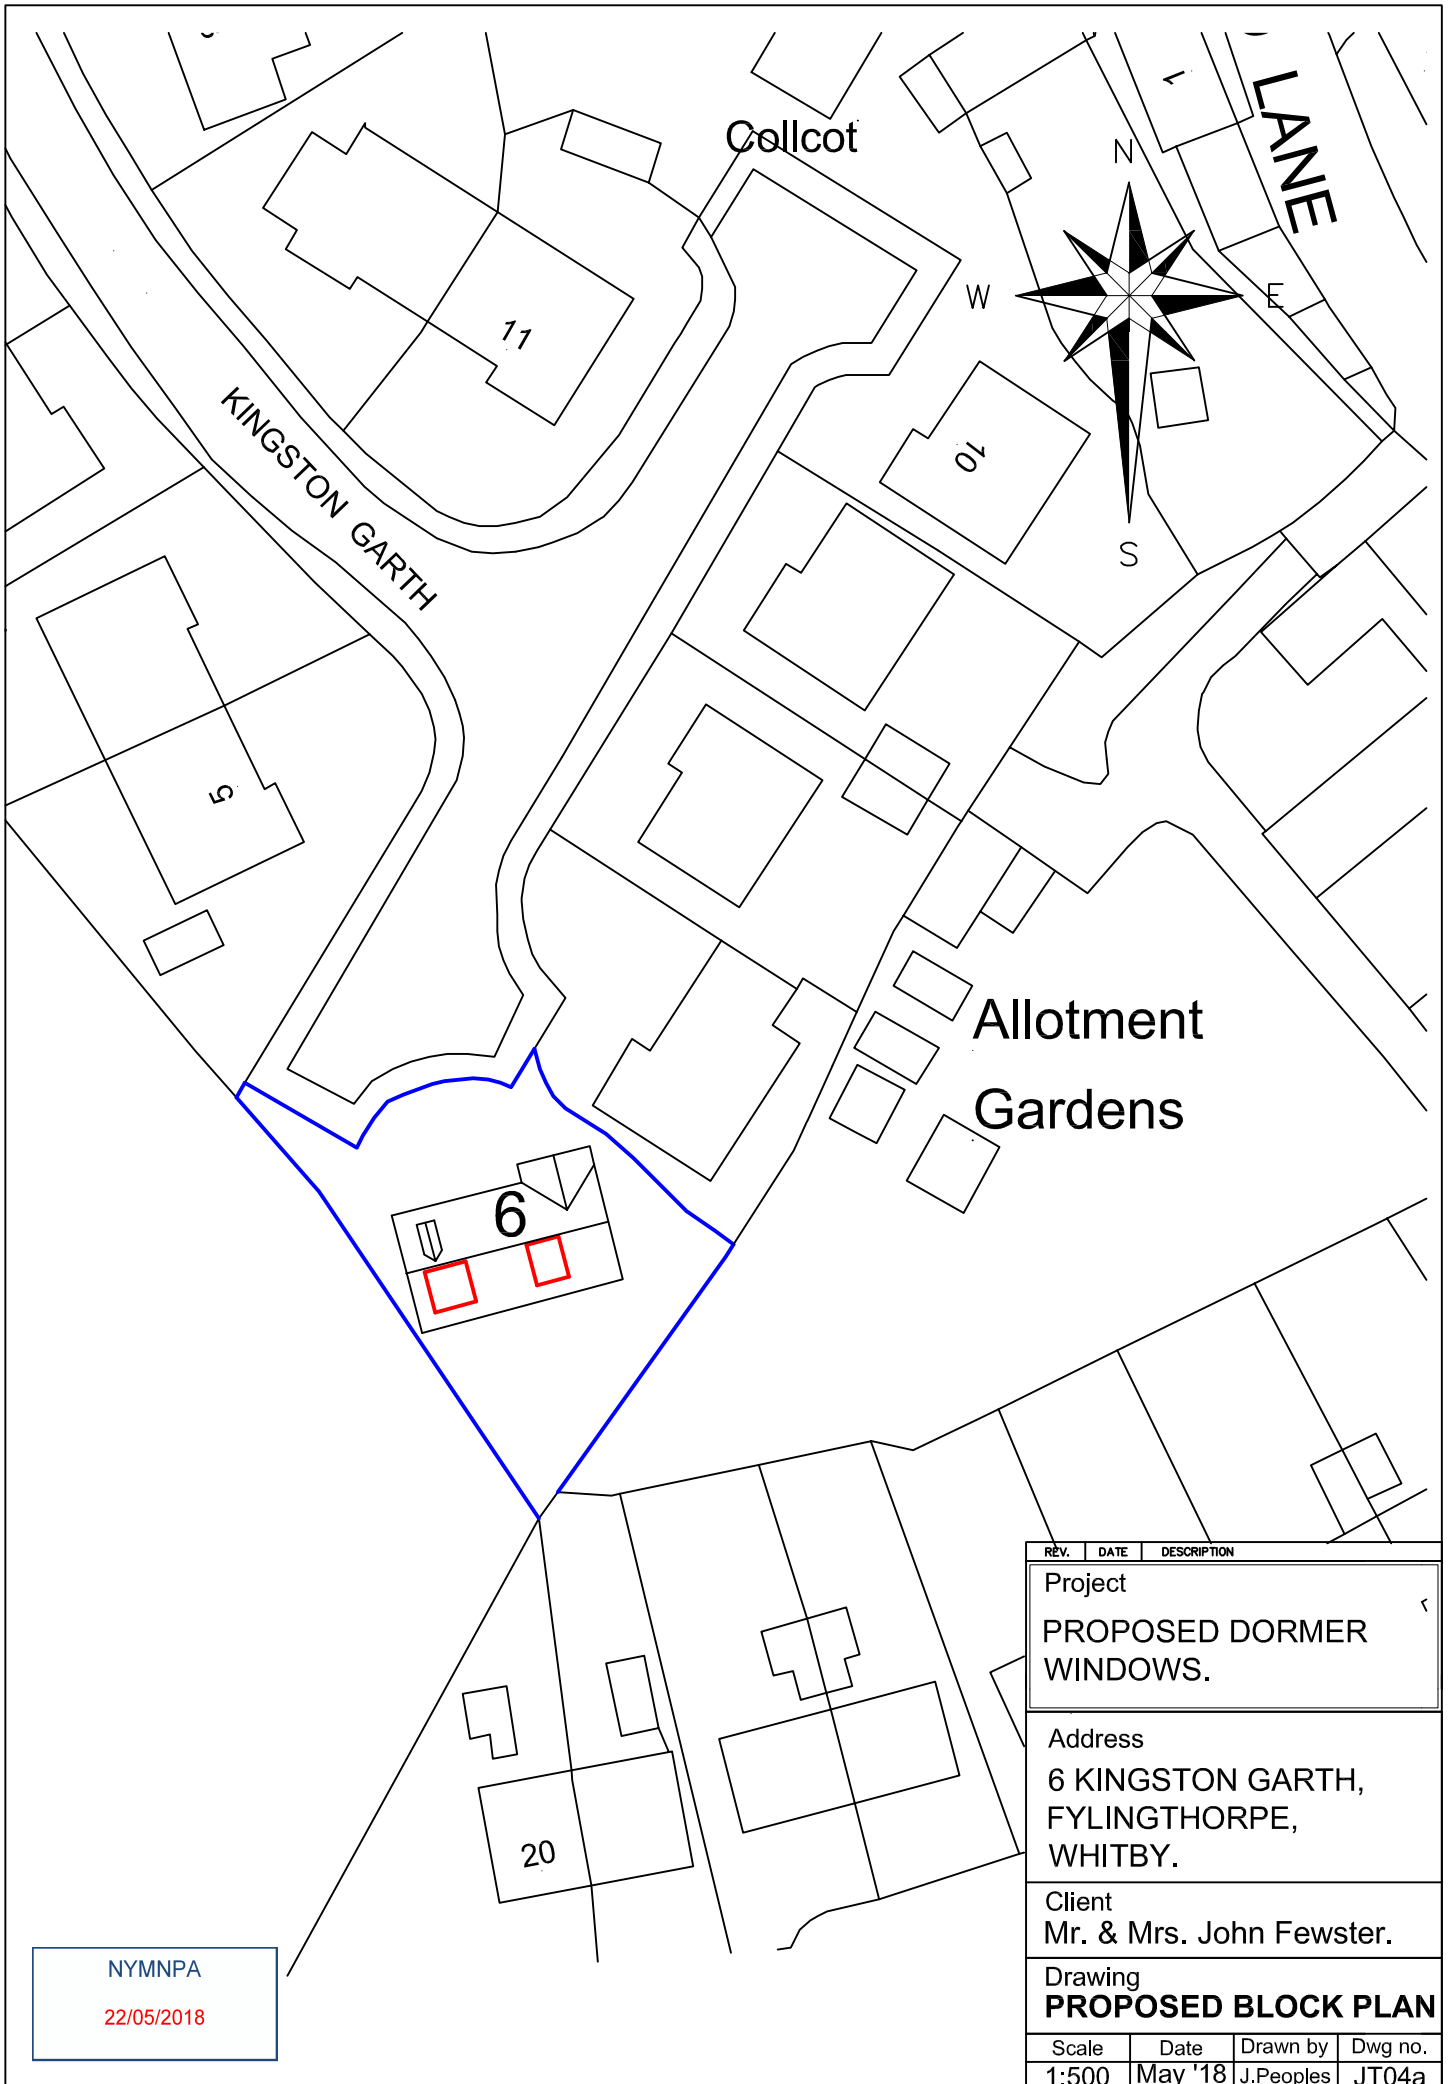


NYMNPA
22/05/2018

REV.	DATE	DESCRIPTION	
Project PROPOSED DORMER WINDOWS.			
Address 6 KINGSTON GARTH, FYLLINGTHORPE, WHITBY.			
Client Mr. & Mrs. John Fewster.			
Drawing PROPOSED BLOCK PLAN			
Scale	Date	Drawn by	Dwg no.
1:500	May '18	J.Peoples	JT04a

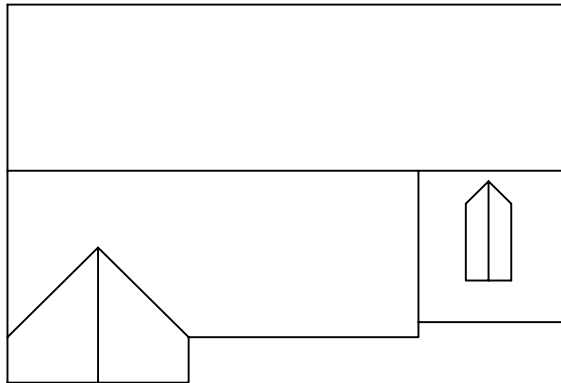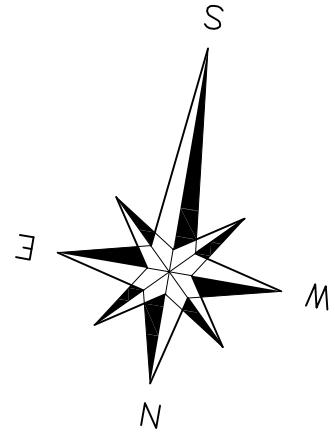

EXISTING ROOF PLAN

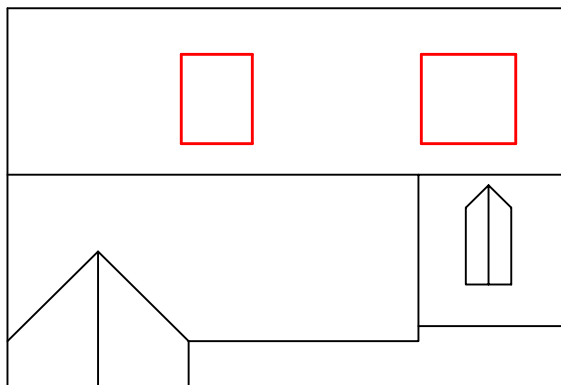


PROPOSED ROOF PLAN


REV.	DATE	DESCRIPTION	
Project PROPOSED DORMER WINDOWS.			
Address 6 KINGSTON GARTH, FYLINGTHORPE, WHITBY.			
Client Mr. & Mrs. John Fewster.			
Drawing ROOF PLAN			
Scale	Date	Drawn by	Dwg no.
1:200	May '18	J.Peoples	JT05a

NYMNPA


22/05/2018

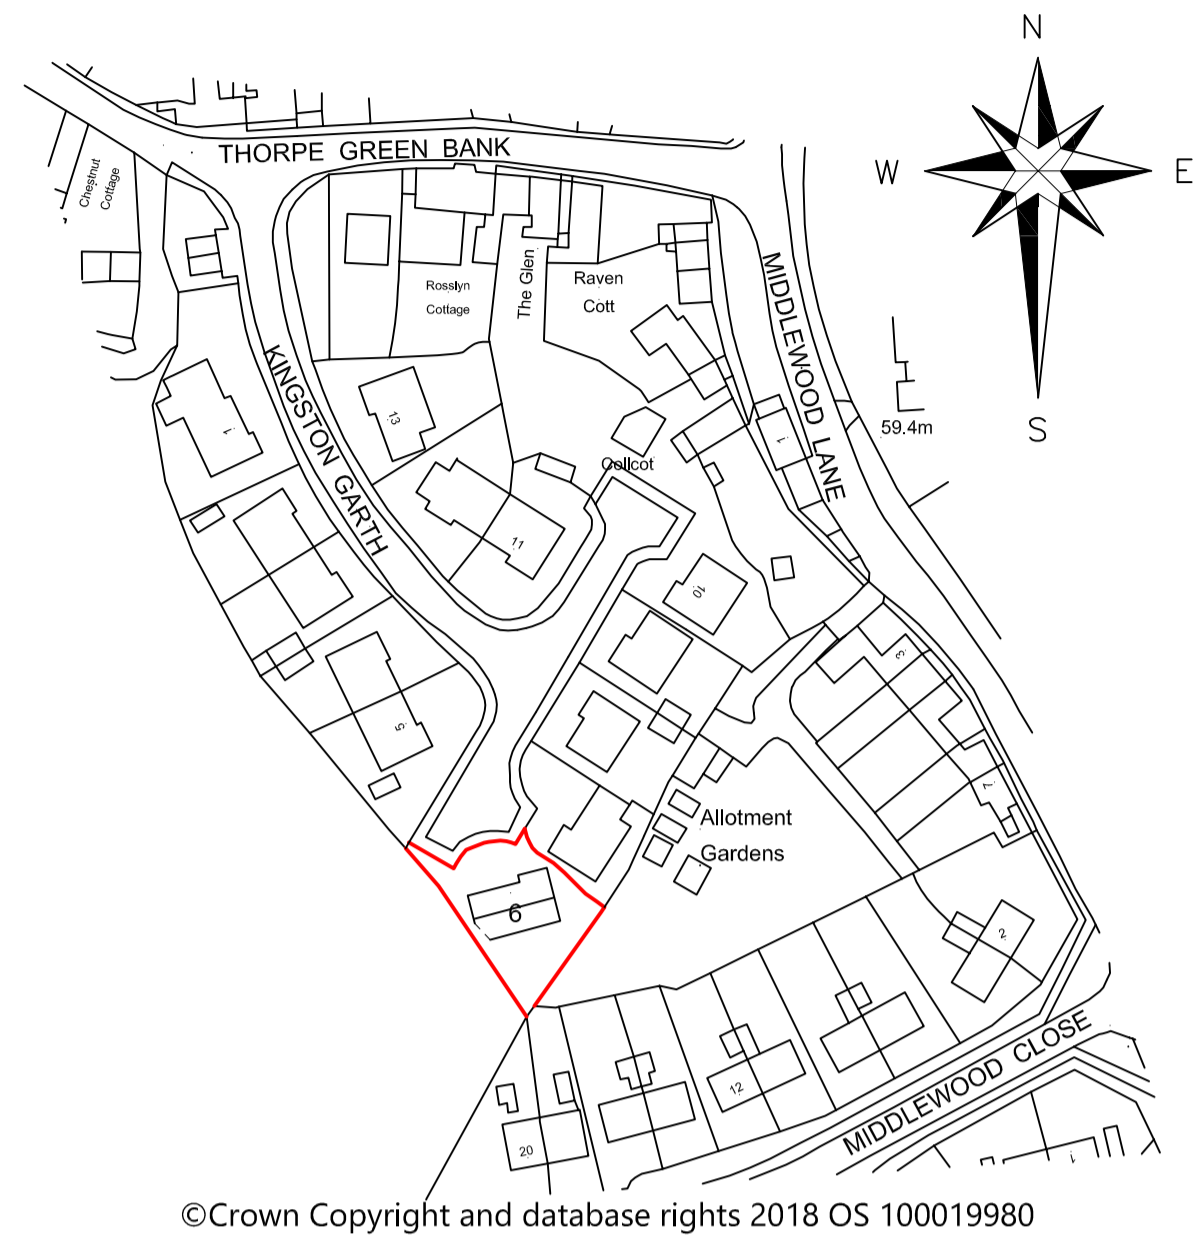


LOCATION PLAN Scale 1:1250

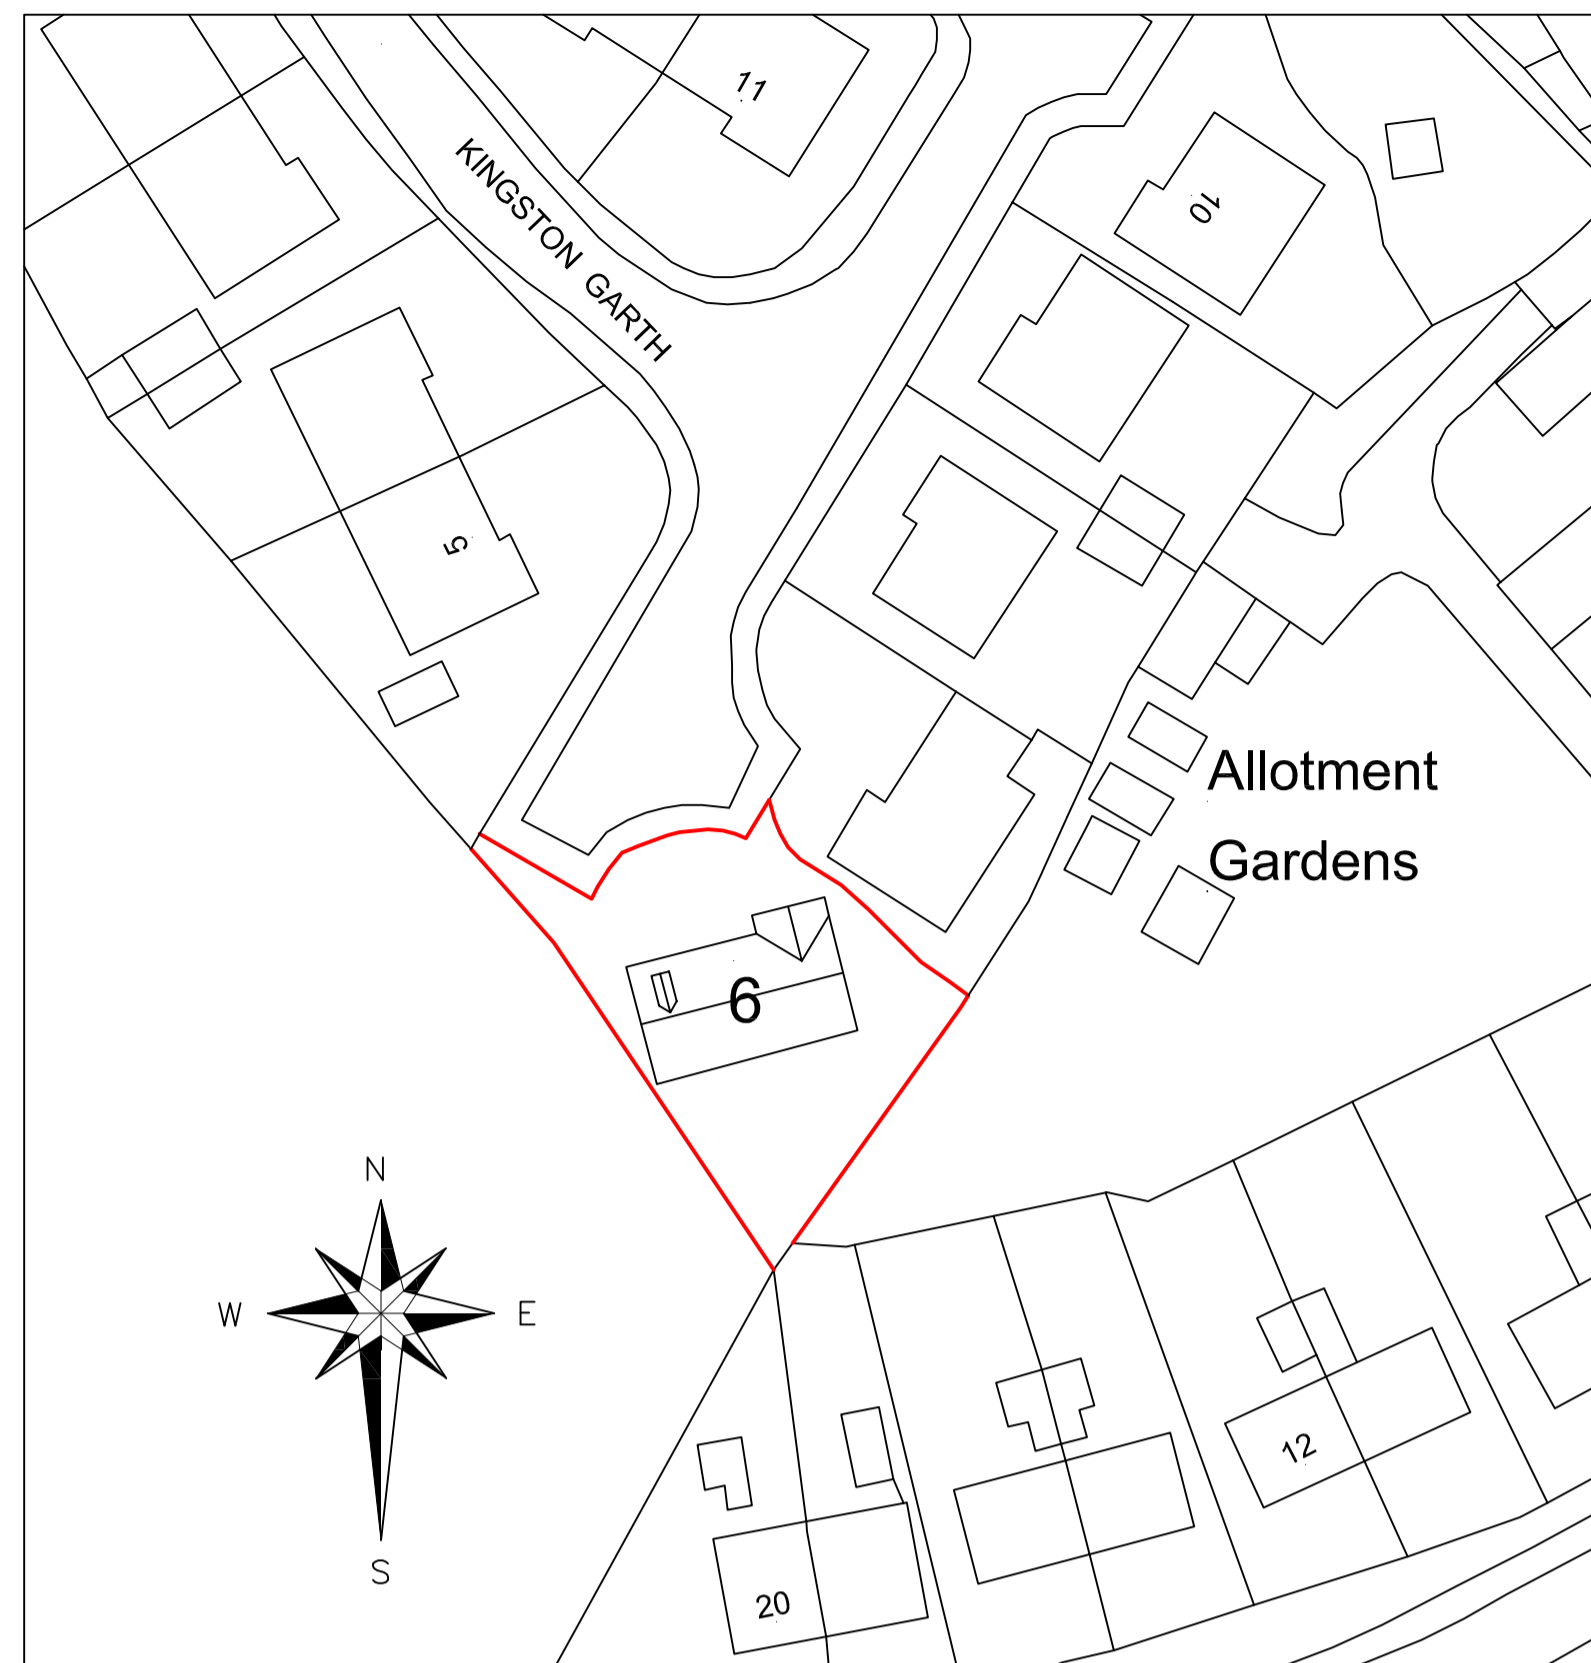


EXISTING BLOCK PLAN Scale 1:500

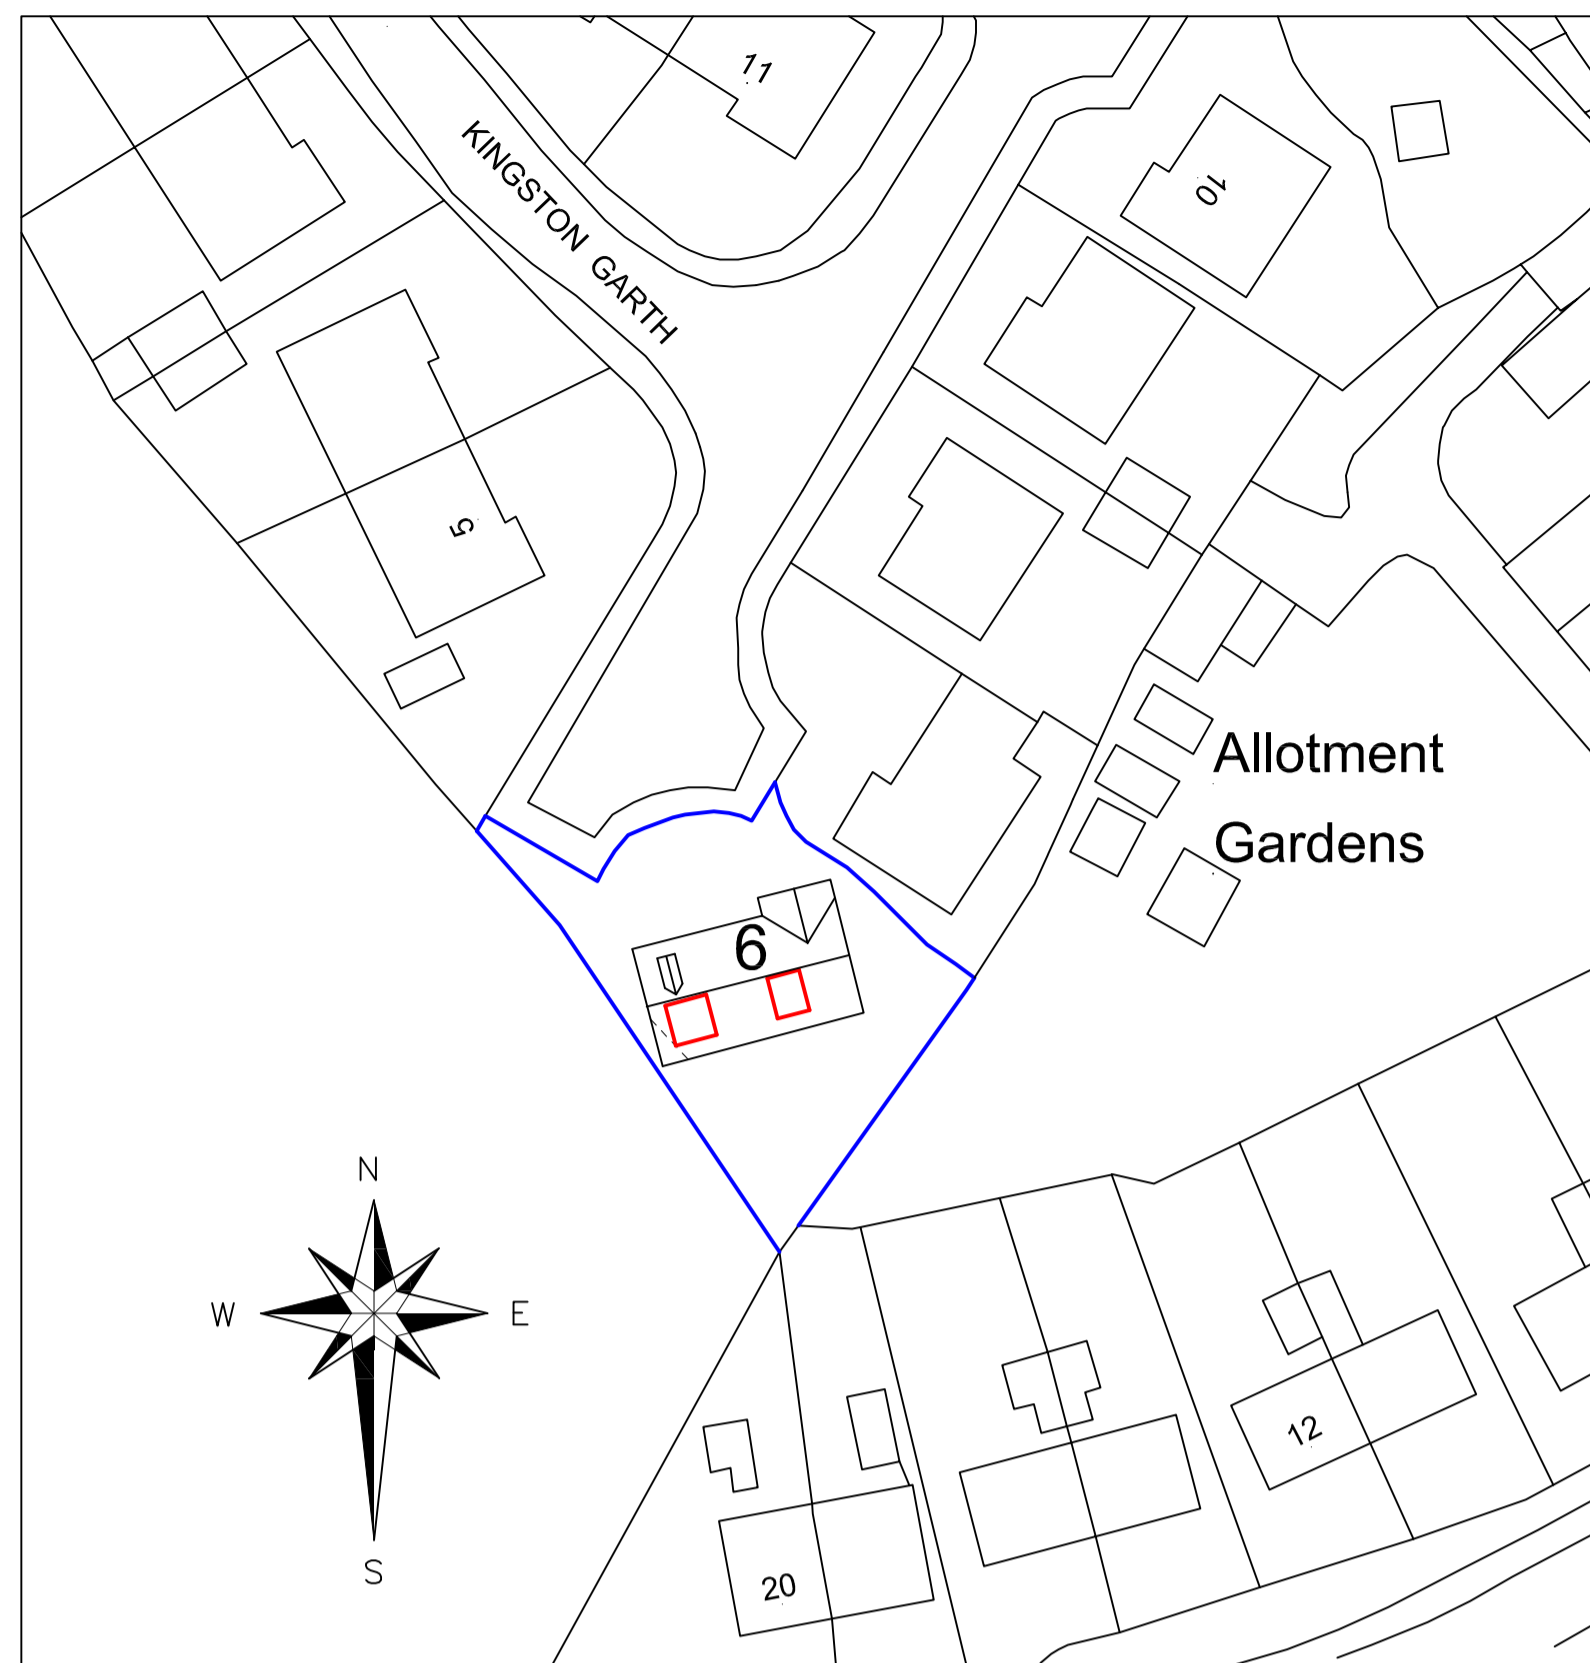


PROPOSED BLOCK PLAN Scale 1:500

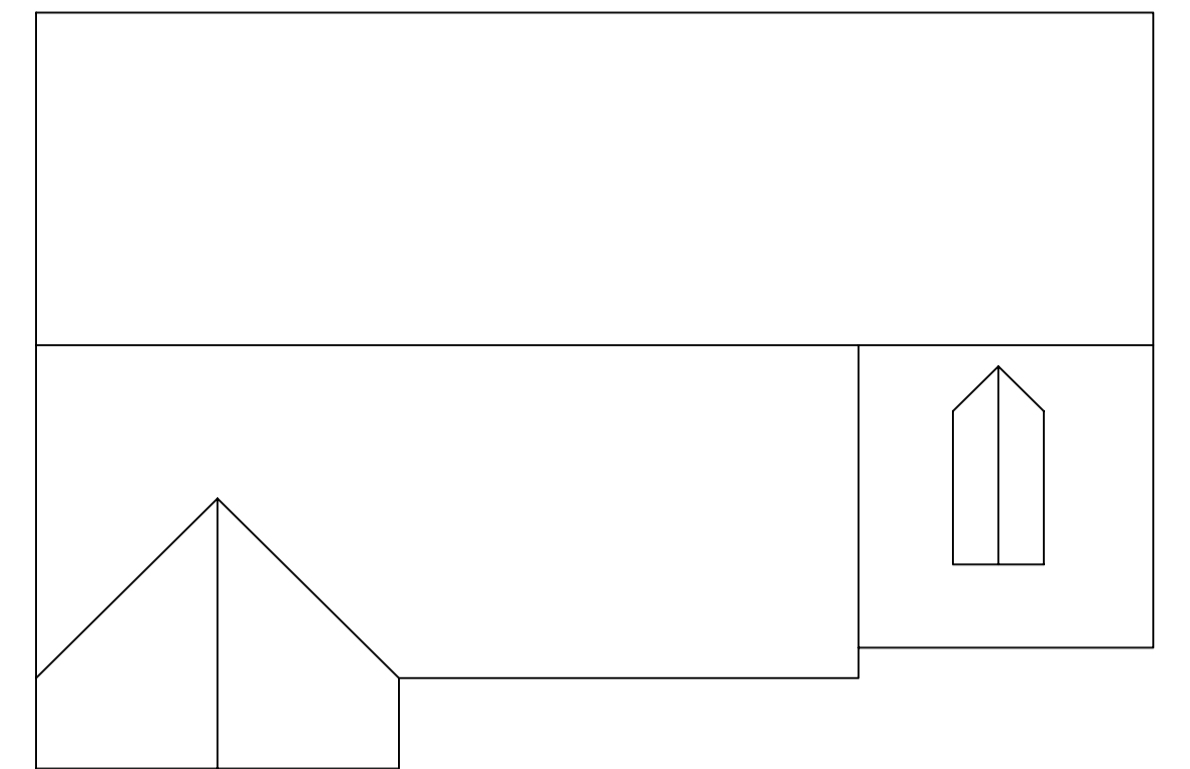


EXISTING ROOF PLAN Scale 1:100

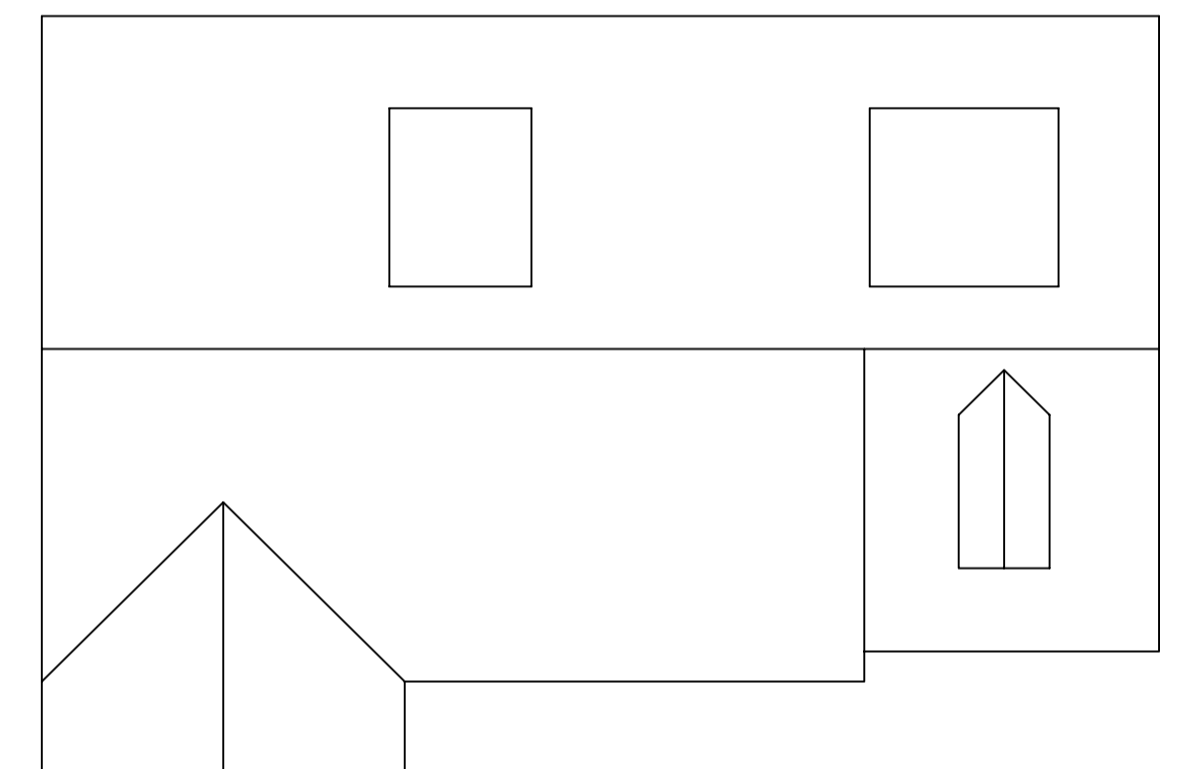


PROPOSED ROOF PLAN Scale 1:100

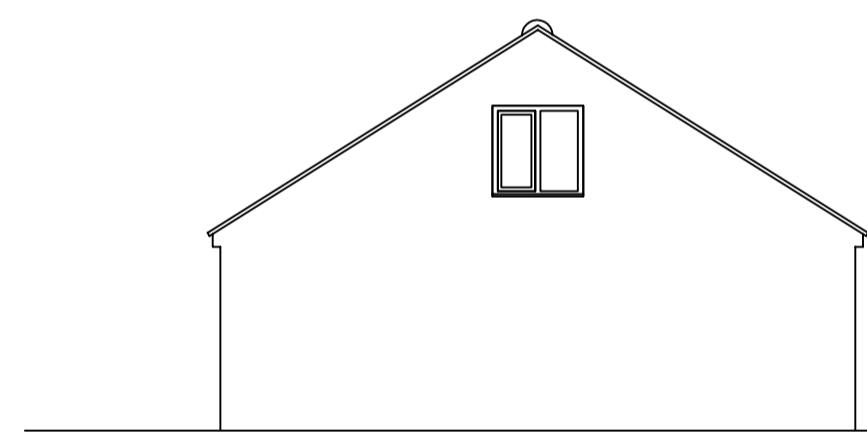


EXISTING EAST ELEVATION

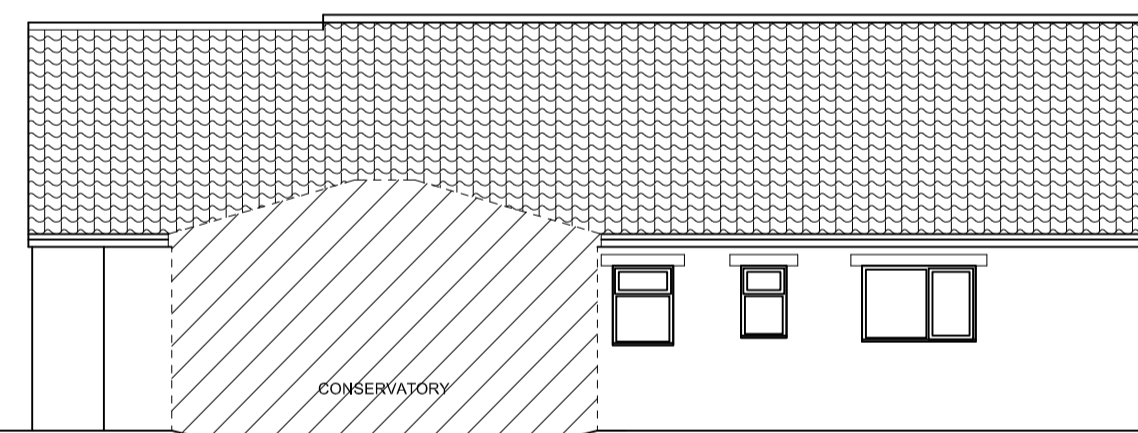


EXISTING SOUTH ELEVATION

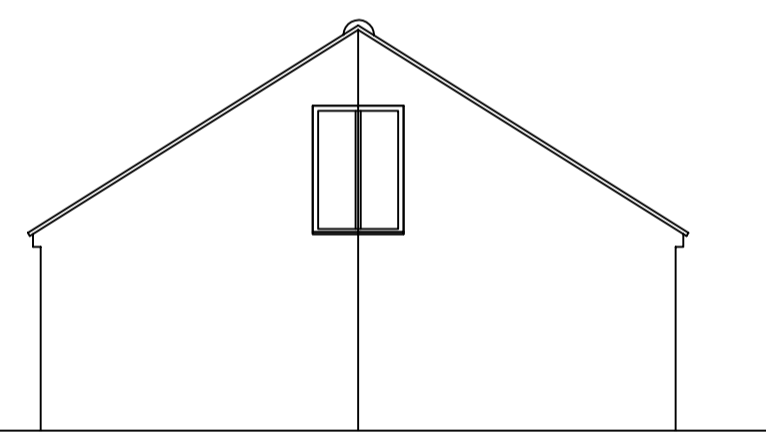


EXISTING WEST ELEVATION

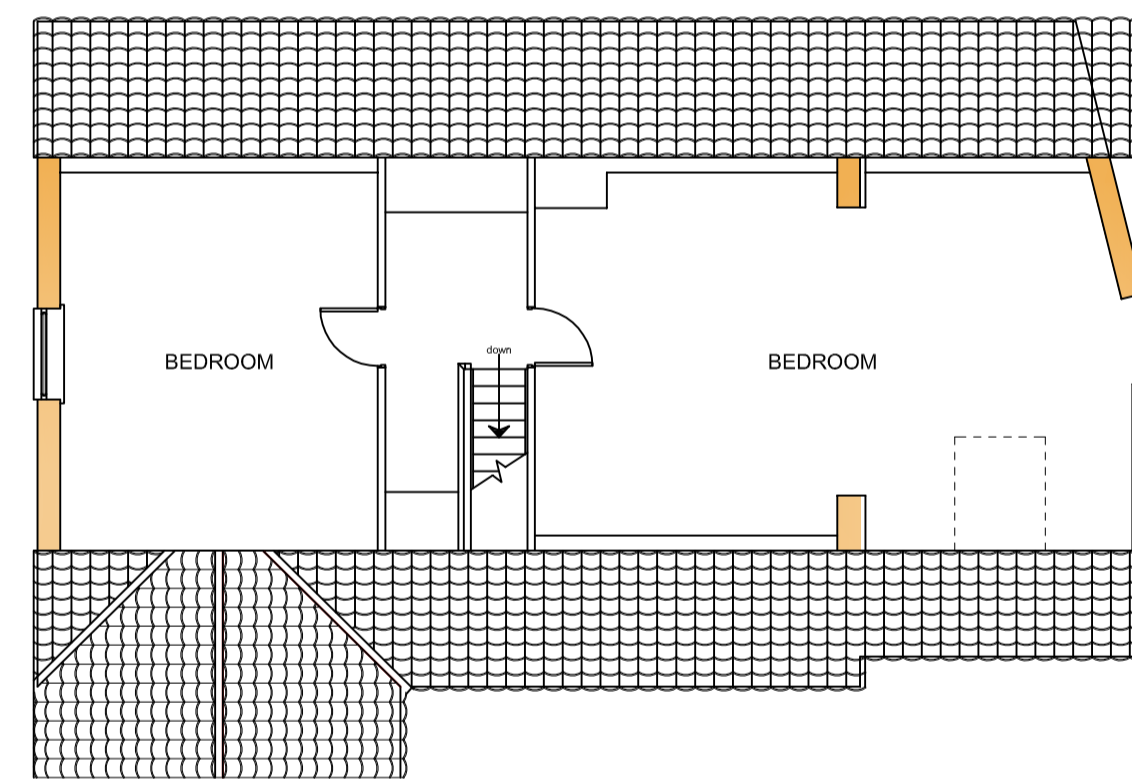


EXISTING FIRST FLOOR PLAN

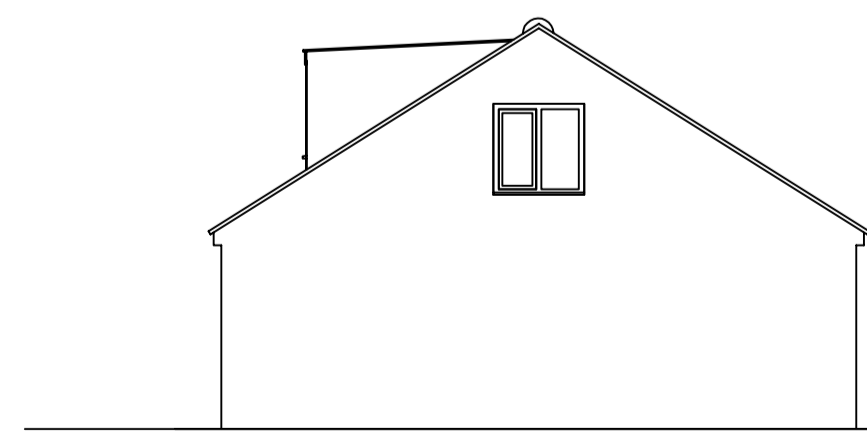


PROPOSED EAST ELEVATION

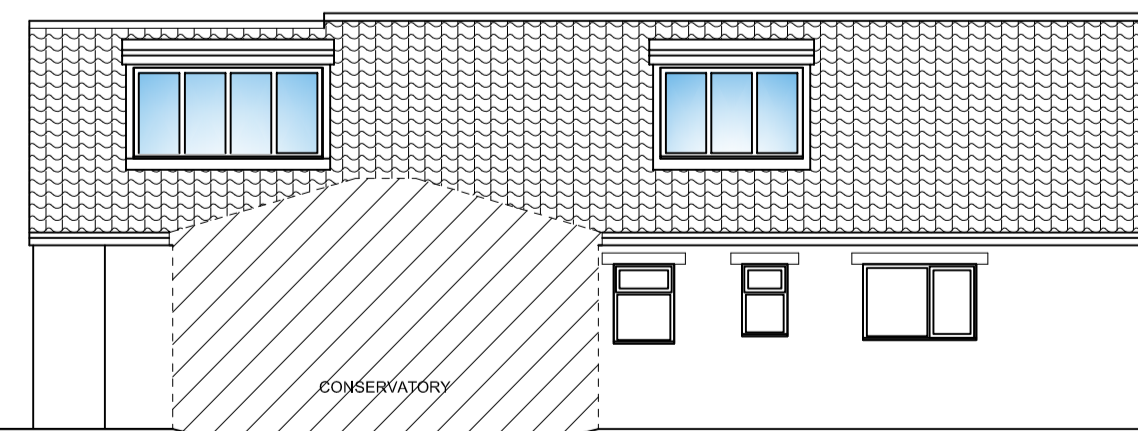

PROPOSED SOUTH ELEVATION

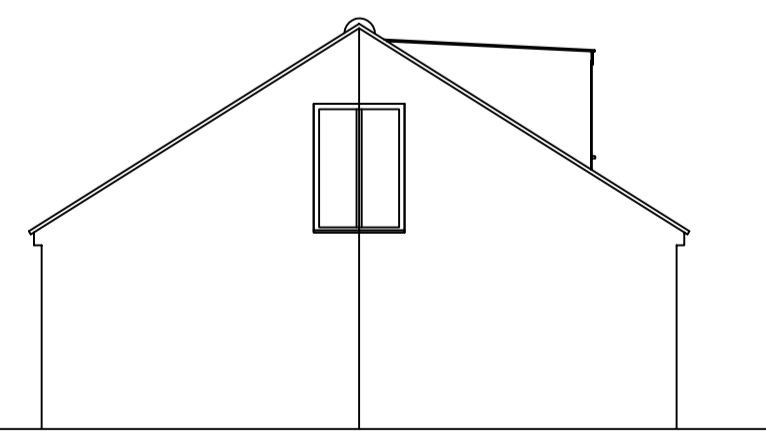

PROPOSED WEST ELEVATION

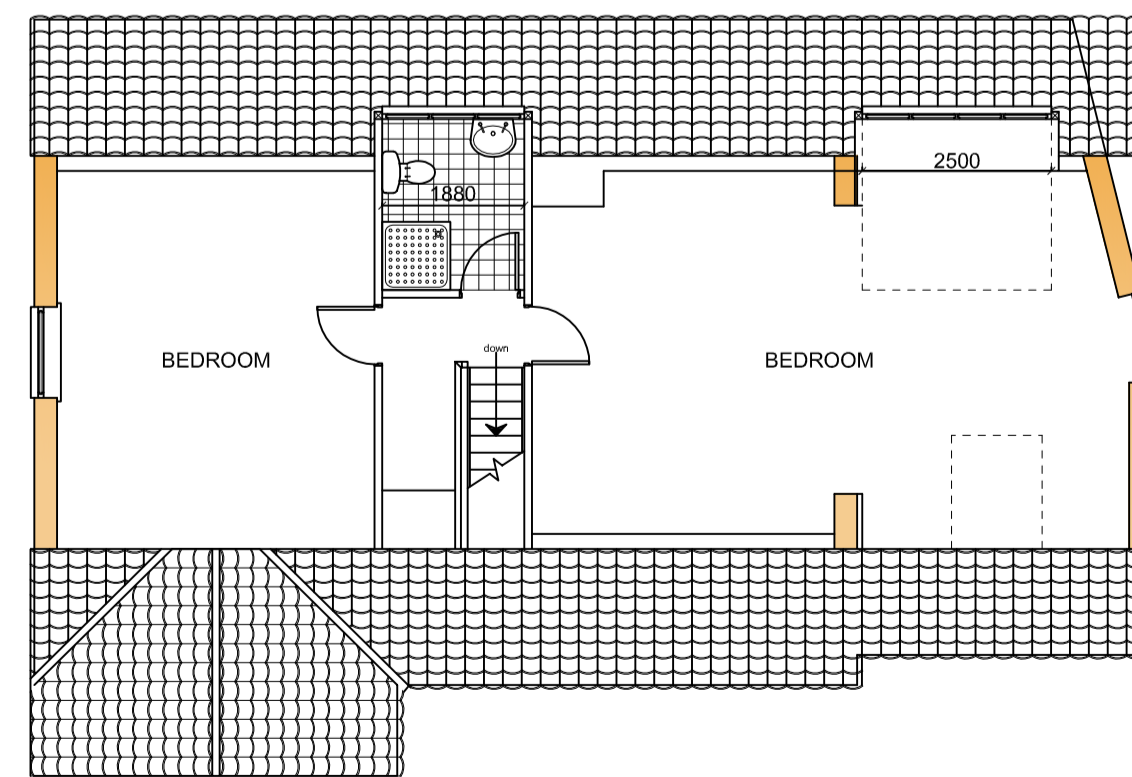

PROPOSED FIRST FLOOR PLAN

REV.	DATE	DESCRIPTION
------	------	-------------

Project
PROPOSED DORMER WINDOWS TO REAR ELEVATION.

Address
6 KINGSTON GARTH, FYLINGTHORPE, WHITBY.

Client
MR. & MRS. J. FEWSTER

Drawing
PLANS AS EXISTING & PROPOSED. LOCATION PLAN. EXISTING BLOCK PLAN. PROPOSED BLOCK PLAN. & ROOF PLAN.

JOHN PEOPLES

Architectural Services
19 Crescent Avenue
Whitby

NYMNPA

22/05/2018

Scale	Date	Drawn by	Dwg no.
1:100 A1	April 2018	John Peoples	JT01a