



BLOCK/SITE PLAN
AREA 90m x 90m
SCALE 1:500 on A4
CENTRE COORDINATES: 480237, 505238

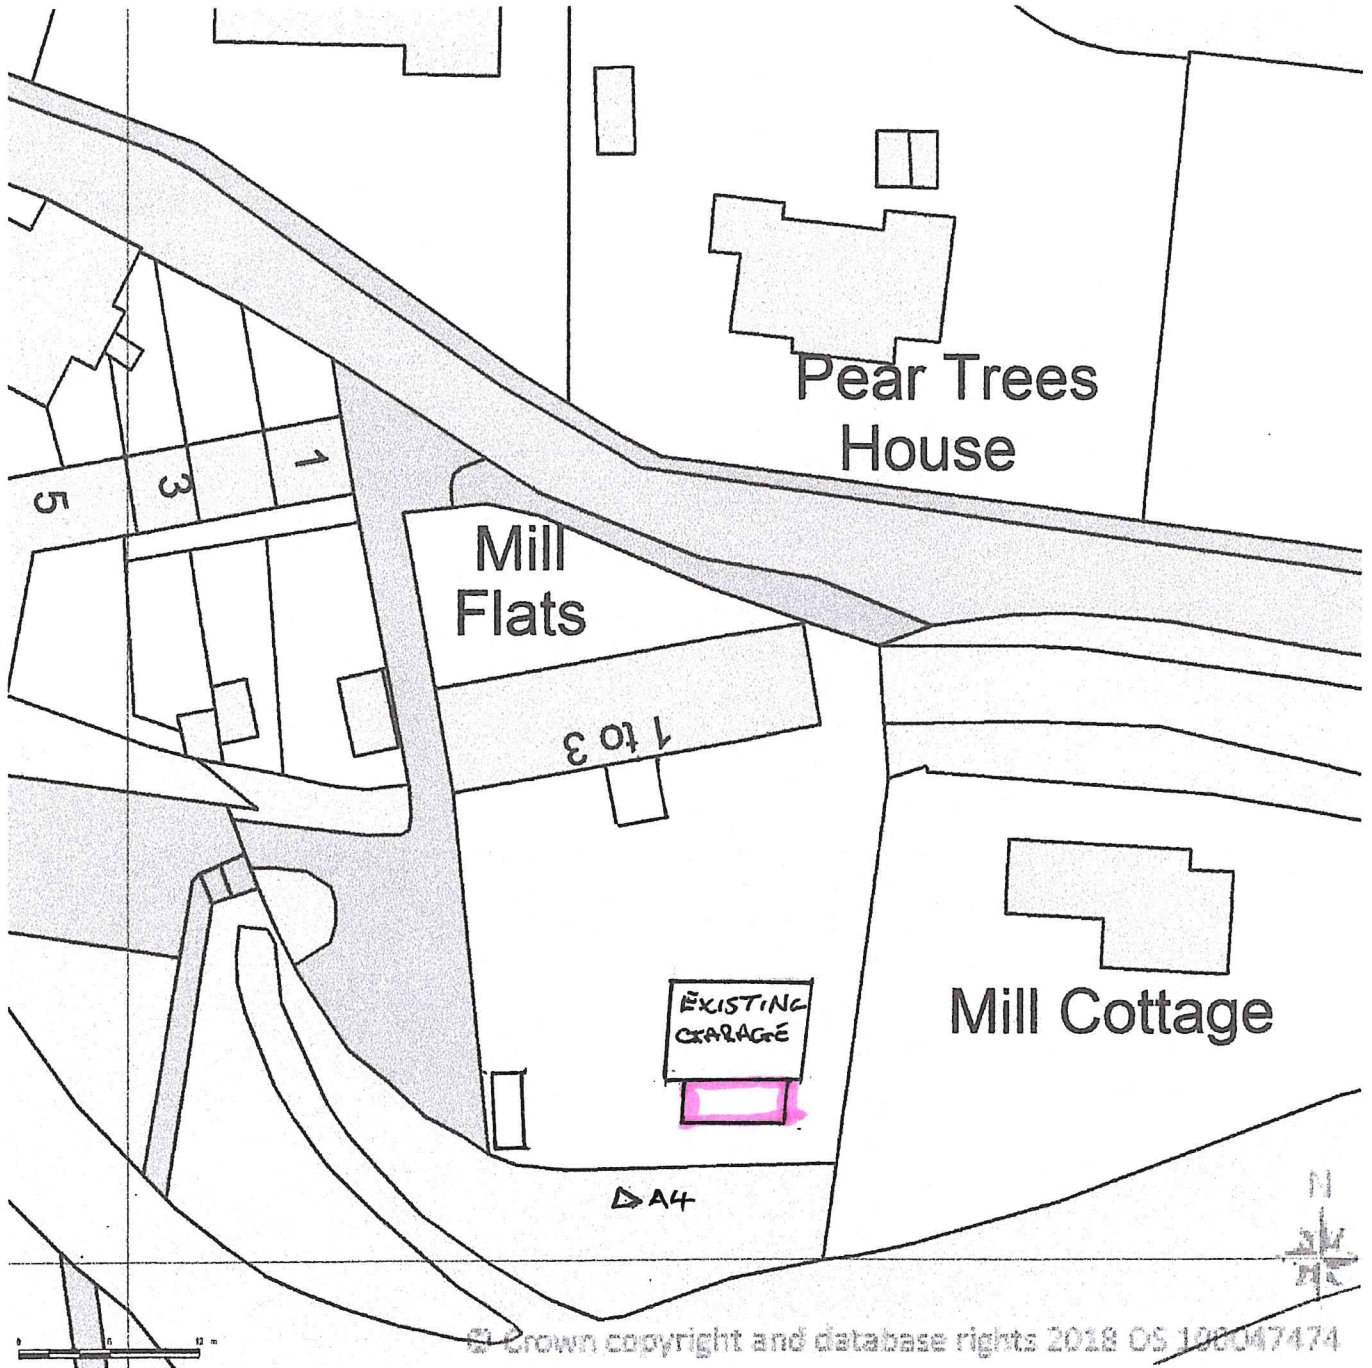

Supplied by Streetwise Maps Ltd
www.streetwise.net
Licence No: 100047474
01/03/2018 15:16:28

NVANDA
06 JUN 2018

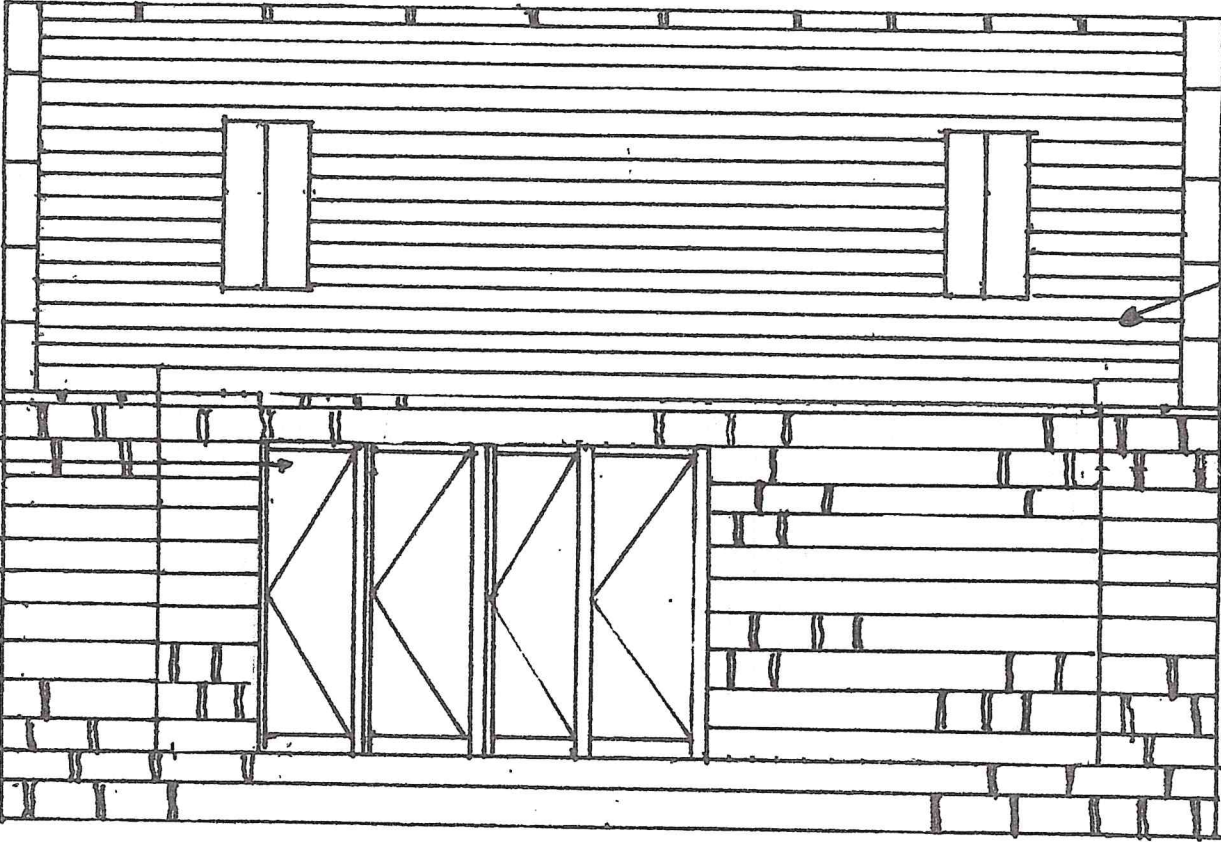

SLATE TILES TO MATCH
EXISTING GARAGE


BIFOLD ALUMINIUM
DOORS GLAZED

EXISTING
DECKING

REAR ELEVATION

SCALE 1:50

NYMANIDA
06 JUN 2019

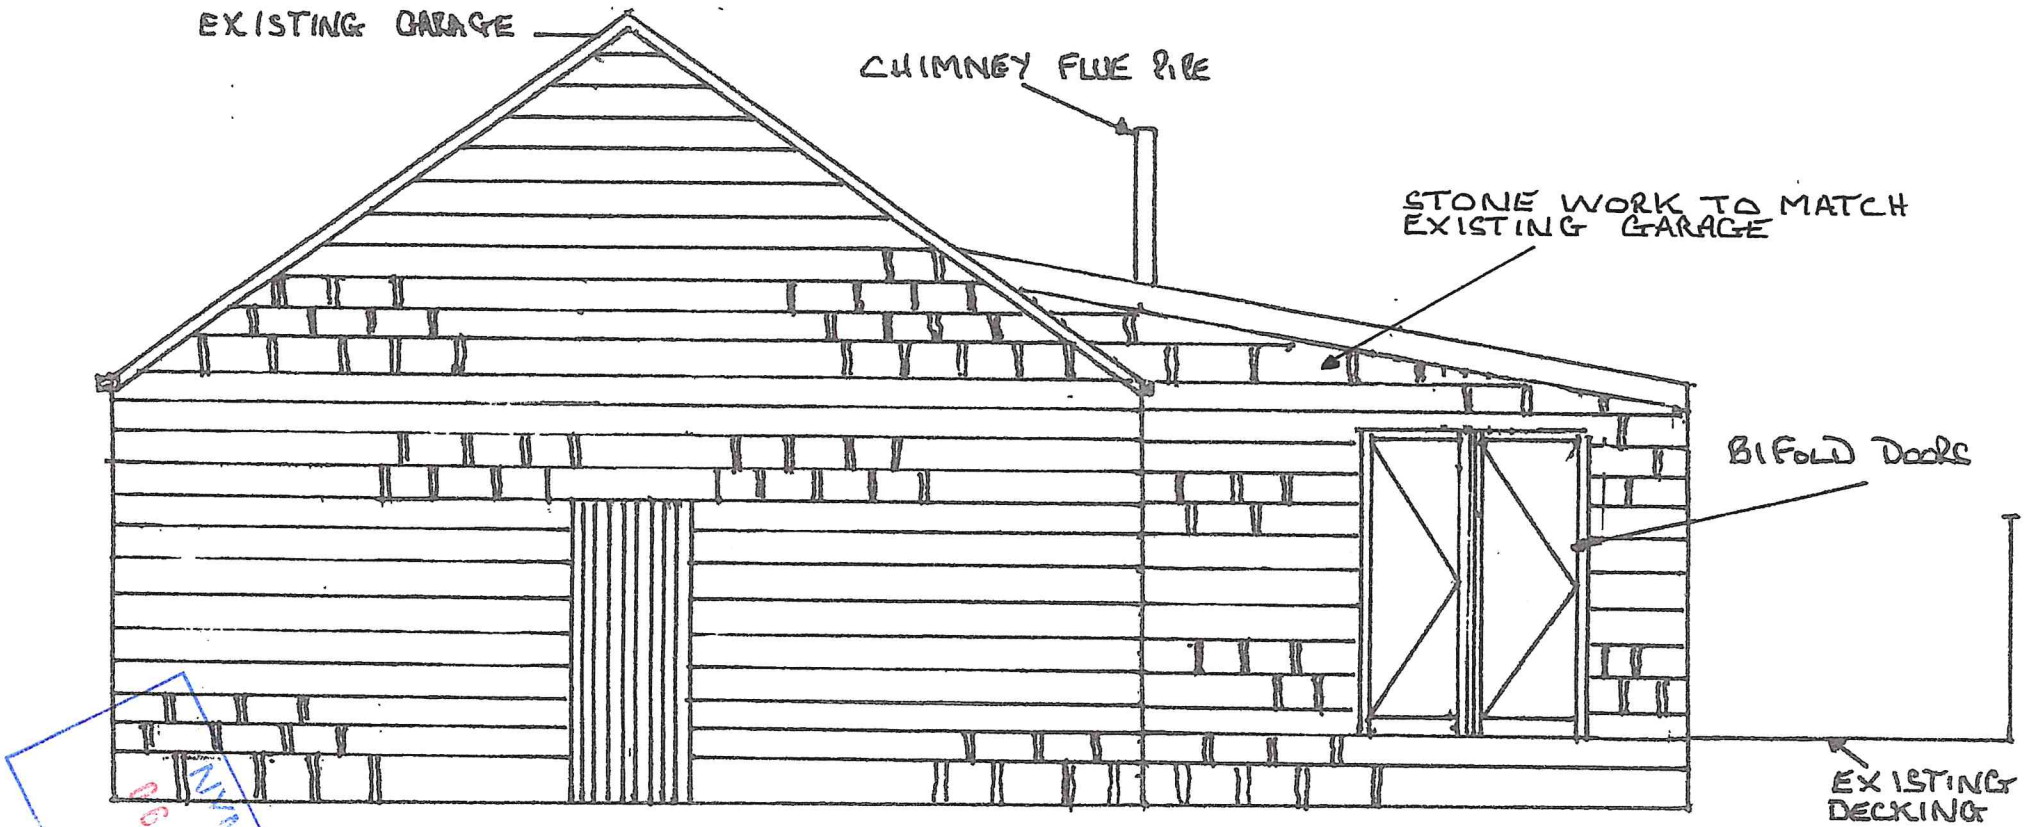

EXISTING GARAGE

CHIMNEY FLUE PIPE

STONE WORK TO MATCH EXISTING GARAGE

BIFOLD DOORS


EXISTING DECKING

SIDE ELEVATION

SCALE 1:50

17/11/15
16 JUN 2015

STONE WORK TO MATCH
EXISTING GARAGE

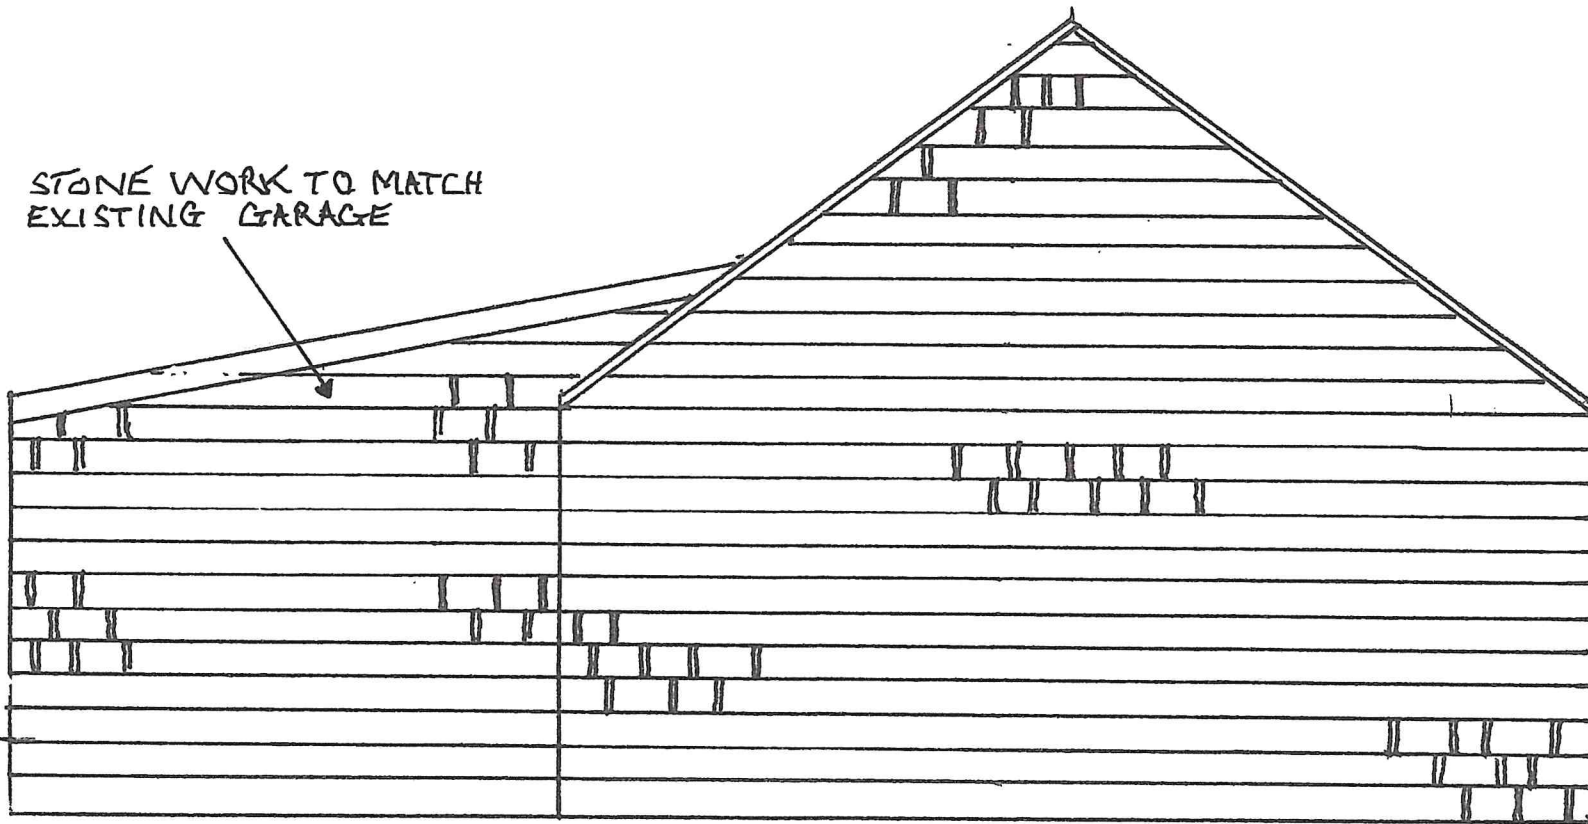

EXISTING DECKING


SIDE ELEVATION

SCALE 1:50

06/03/2015

EXISTING GARAGE

PROPOSED GARDEN ROOM

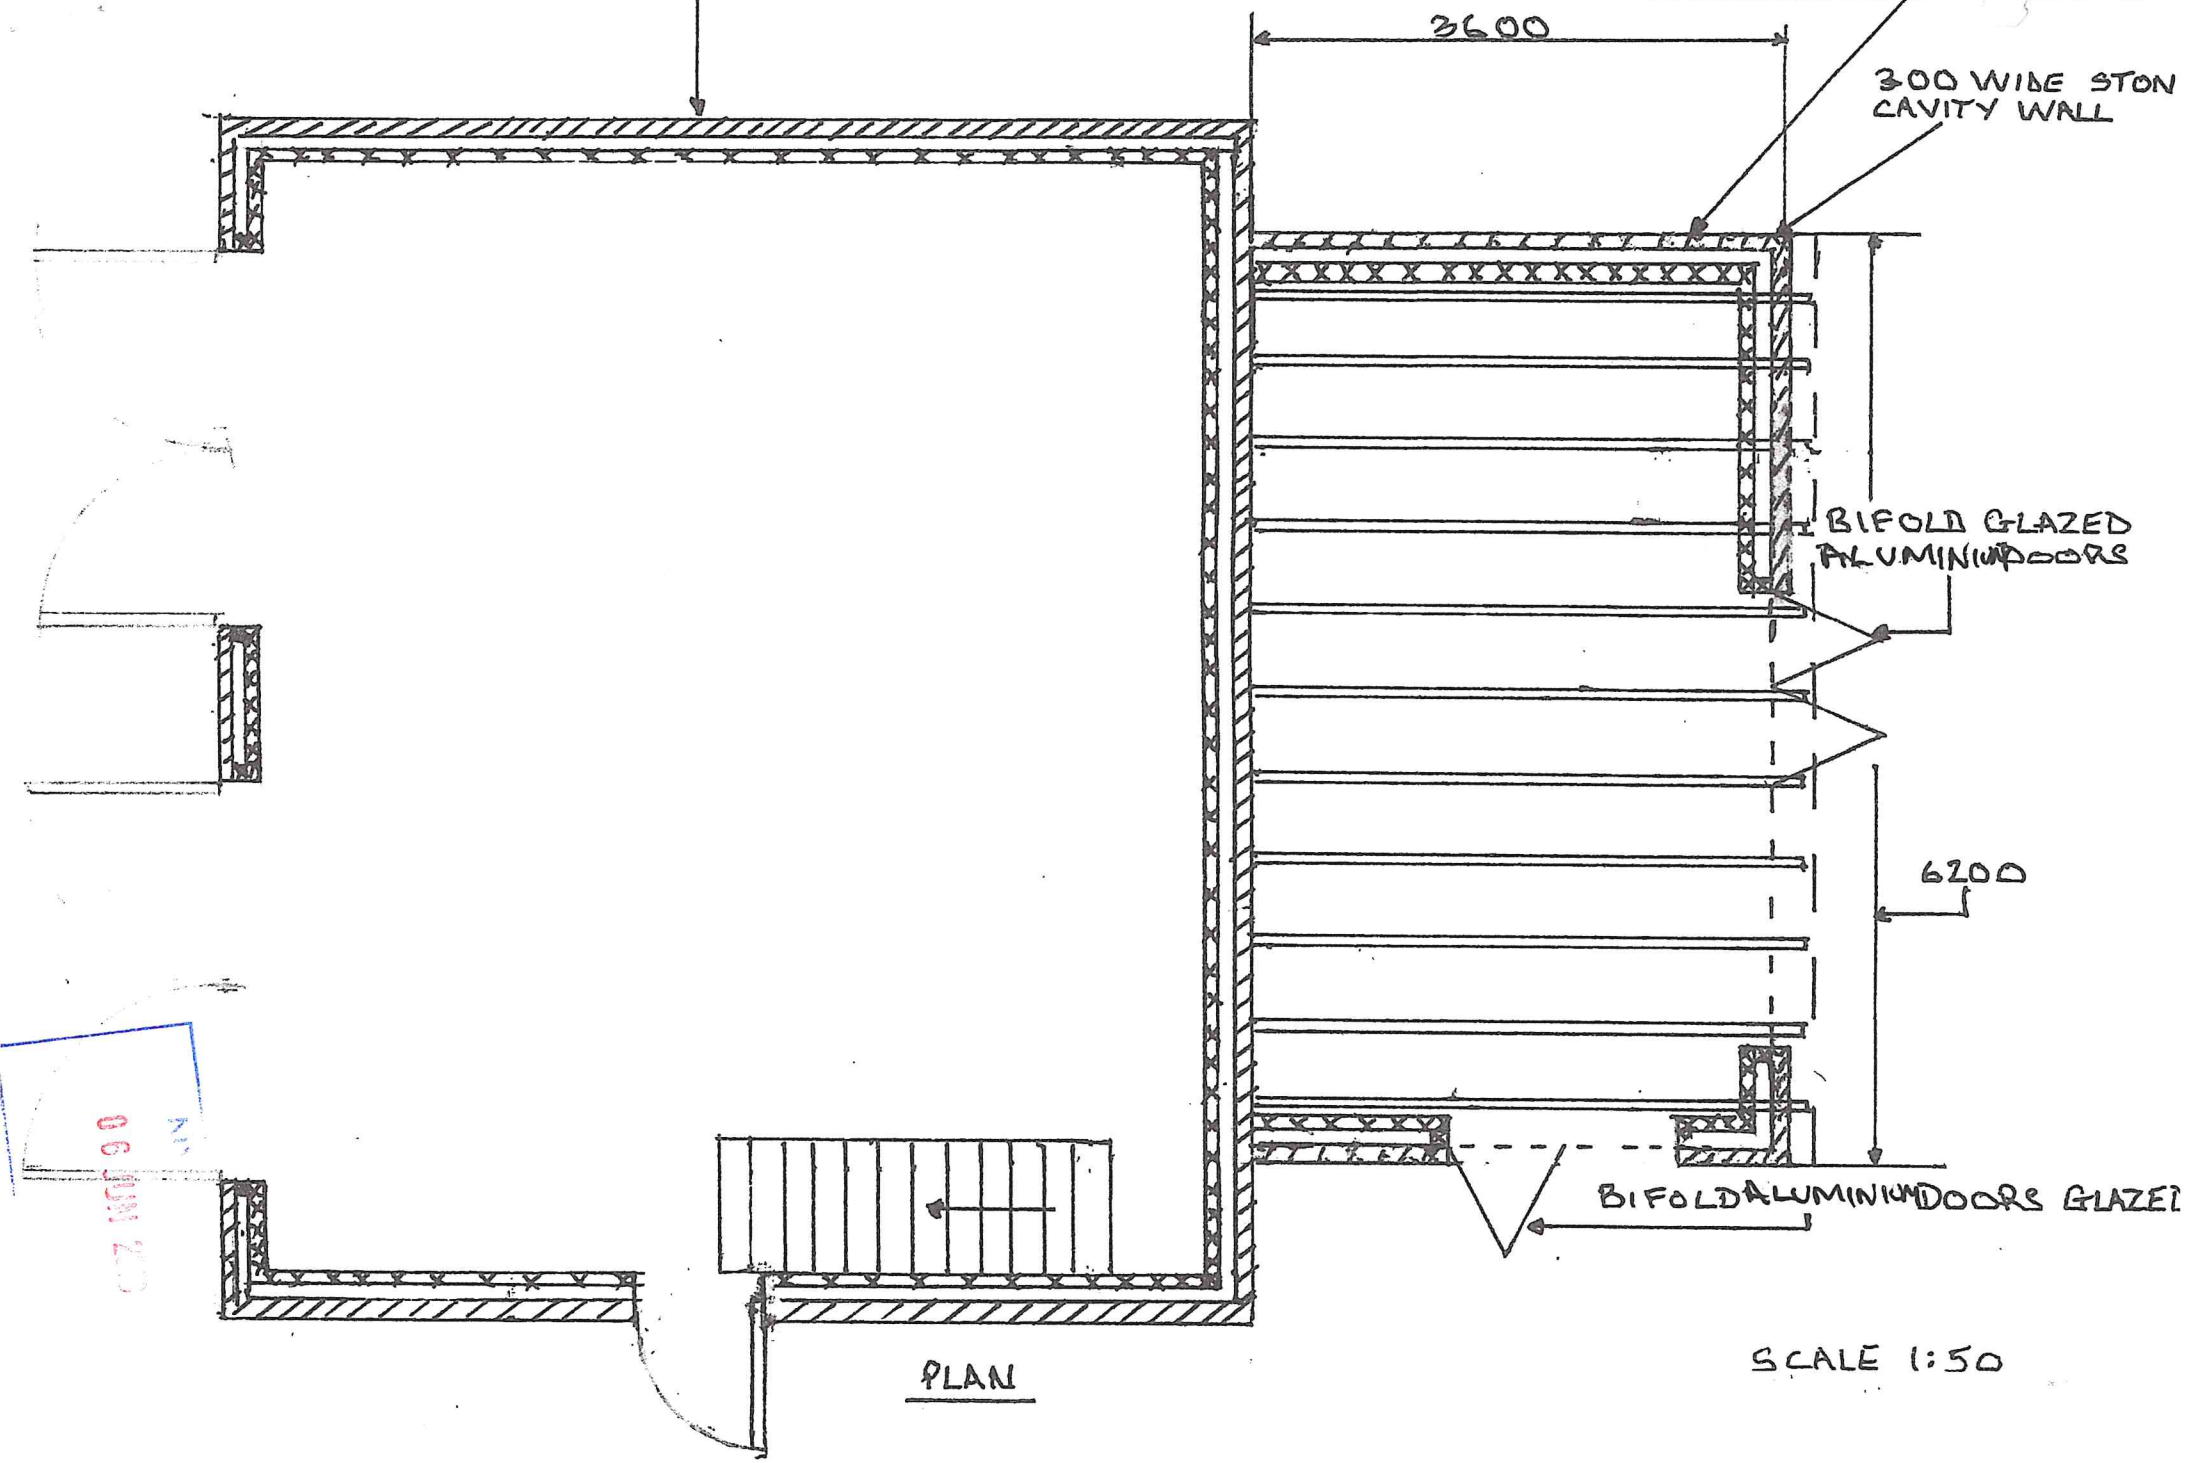

3600

300 WIDE STON CAVITY WALL

BIFOLD GLAZED ALUMINIUM DOORS

6200

BIFOLD ALUMINIUM DOORS GLAZED

PLAN

SCALE 1:50

06 JUN 2006