


Location Plan
Scale 1:1250

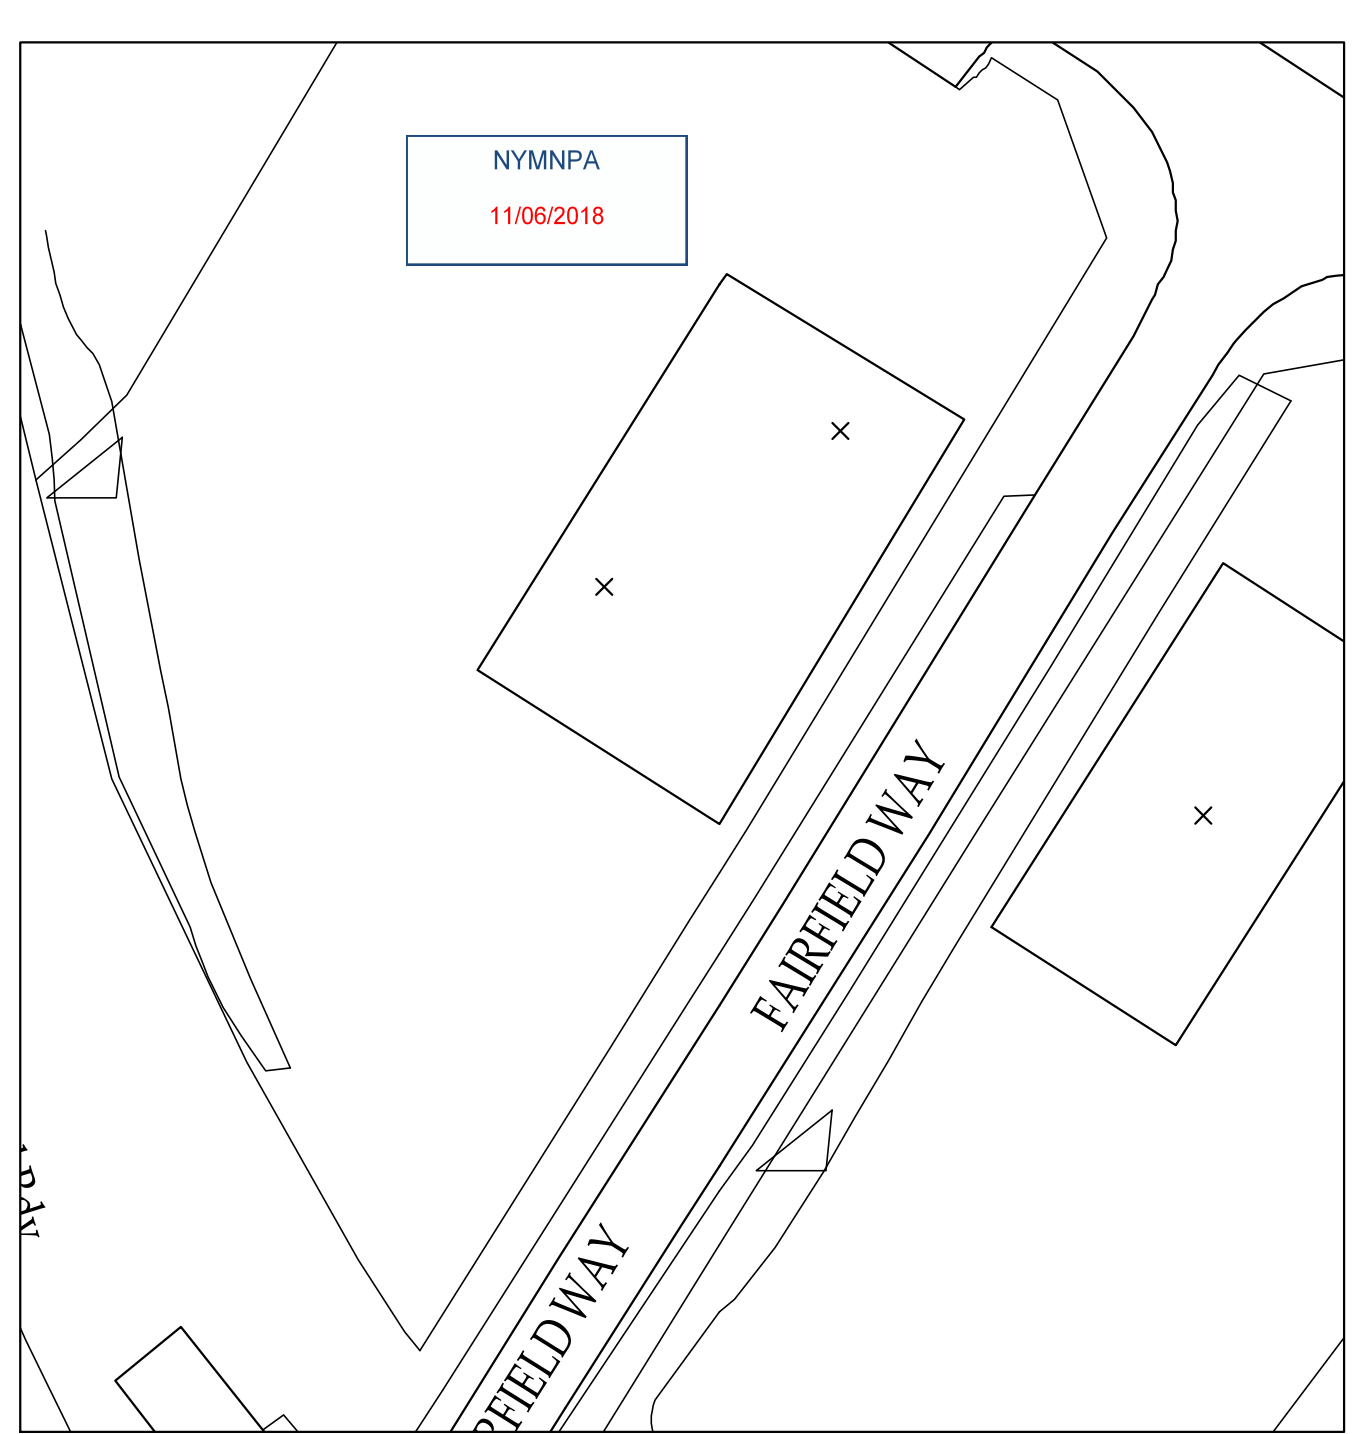

Existing Block Plan
Scale 1:500

Ordnance Survey Licence No. 100002562



b h d partnership
Airy Hill Manor, Whitby, North Yorkshire, UK, YO21 1QB.

● DO NOT SCALE from this drawing. Only figured dimensions are to be taken from this drawing.
● The Contractor must verify all dimensions on site before commencing any work or shop drawings.
● The Contractor must report any discrepancies before commencing work. If this drawing exceeds the quantities taken in any way, the Technician is to be informed before work is initiated.
● Work within The Construction (Design and Management) Regulations 2015 is not to start until a Health & Safety Plan has been produced. This drawing is Copyright and must not be reproduced without consent of BHD Partnership Ltd

REV	DATE	BY	AMENDMENT	CHKD	APVD
A	17/07/17	NID	Issued for approval		

CLIENT: Chris Vasey Coastal and Country Coaches			
PROJECT: Industrial Units, SSW of The Garage, Fairfield Way Whitby			
A3	DRN:	NID	DATE: 17/07/17
SCALE: As shown		ISSUE: Preliminary	

DRAWING TITLE: Location Plan and Block Plan	
DRAWING NR: D11208-01	REV: A

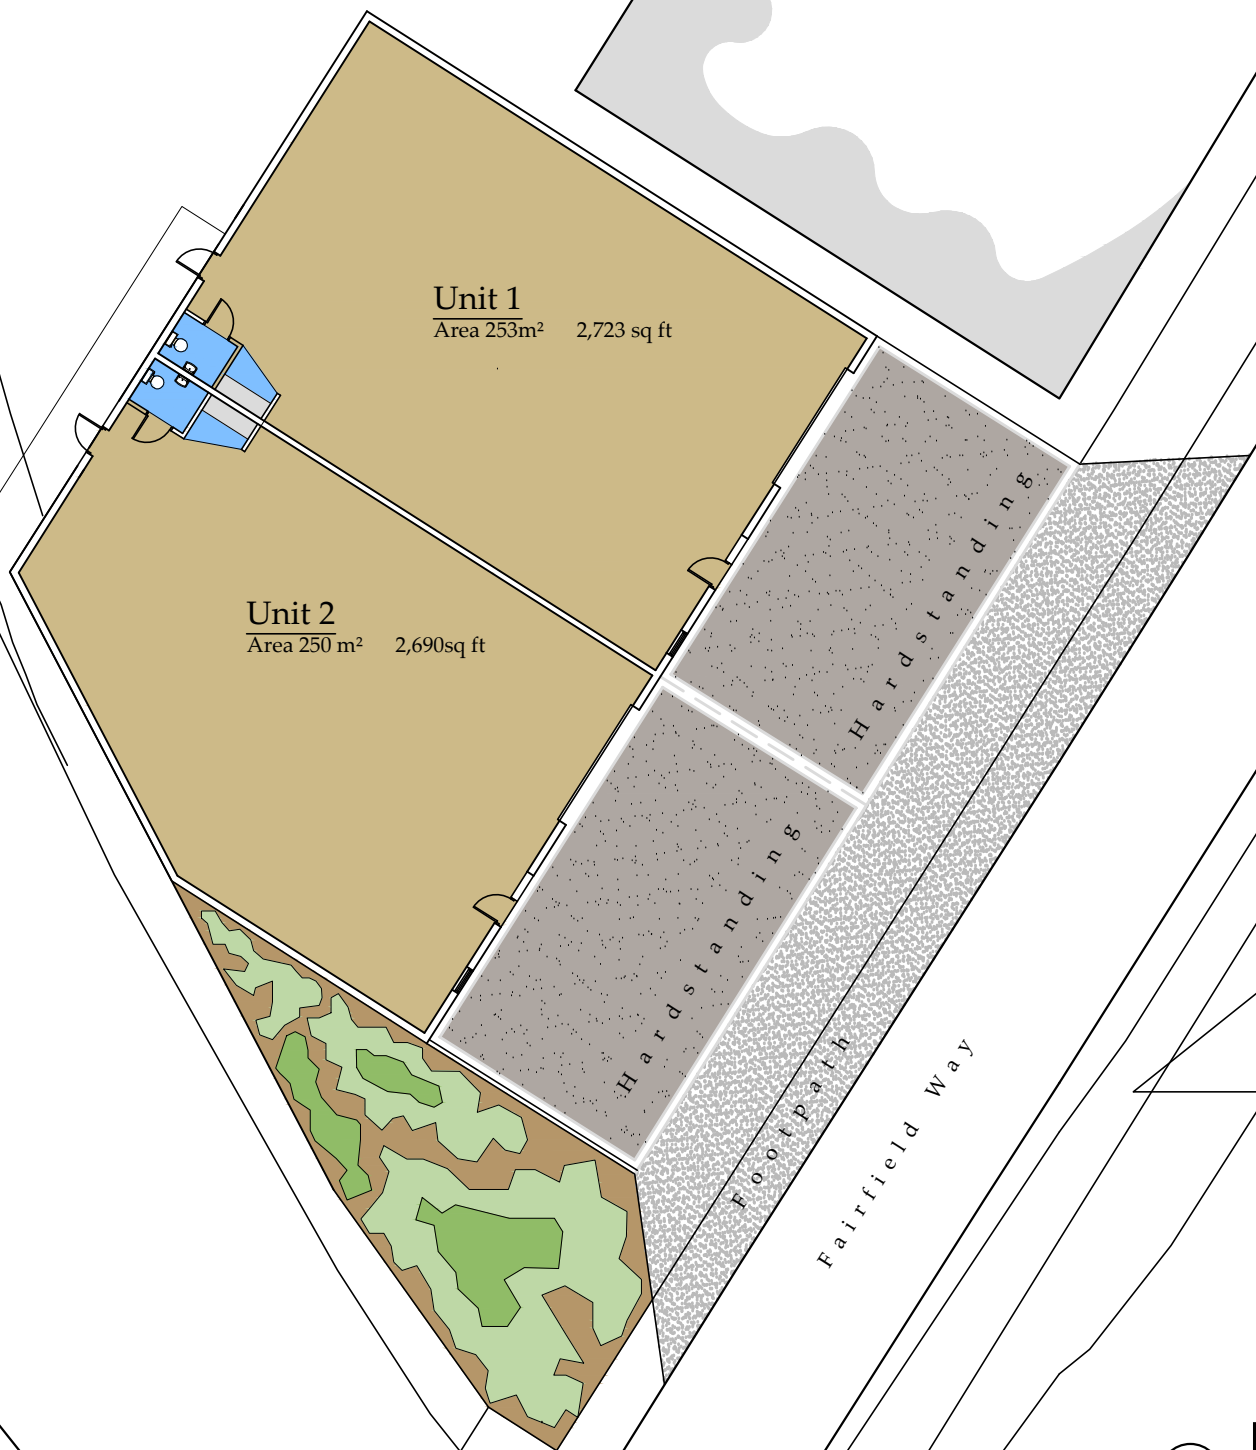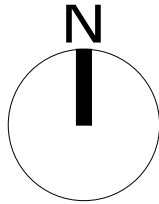

NYMNP
 11/06/2018

Proposed Block Plan
 Scale 1:250
 (Topographical survey required before full application drawings)

Ordnance Survey Licence No. 100002562

b h d partnership
 Airy Hill Manor. Whitby. North Yorkshire. UK. YO21 1OB.

●DO NOT SCALE from this drawing. Only figured dimensions are to be taken from this drawing.
 ●The Contractor must verify all dimensions on site before commencing any work or shop drawings.
 The Contractor must report any discrepancies before commencing work. If this drawing exceeds the quantities taken in any way, the Technician is to be informed before work is initiated.
 Work within The Construction (Design and Management) Regulations 2015 is not to start until a Health & Safety Plan has been produced. This drawing is Copyright and must not be reproduced without consent of BHD Partnership Ltd

REV	DATE	BY	AMENDMENT	CHKD	APVD
B	29/05/18	CE	Amended to suit client		
A	17/07/17	NID	Issued for approval		

CLIENT:
Chris Vasey
 Coastal and Country Coaches

PROJECT:
Industrial Units, SW of The Garage, Fairfield Way Whitby


A3 | DRN: NID | DATE: 17/07/17
 SCALE: As shown | ISSUE: Preliminary

DRAWING TITLE:
Proposed Block Plan

DRAWING NR:
D11208-02

REV:
B

Do not scale from this drawing, only figured dimensions are to be taken from this drawing.
 The contractor must verify all dimensions on site before commencing any work or shop drawings.
 The contractor must report any discrepancies before commencing work. If this drawing exceeds the quantities taken in any way, the technician is to be informed before work is initiated.
 Work within the construction (design and management) regulations 2015 is not to start until a health & safety plan has been produced. This drawing is copyright and must not be reproduced without consent of BHD Partnership Ltd.

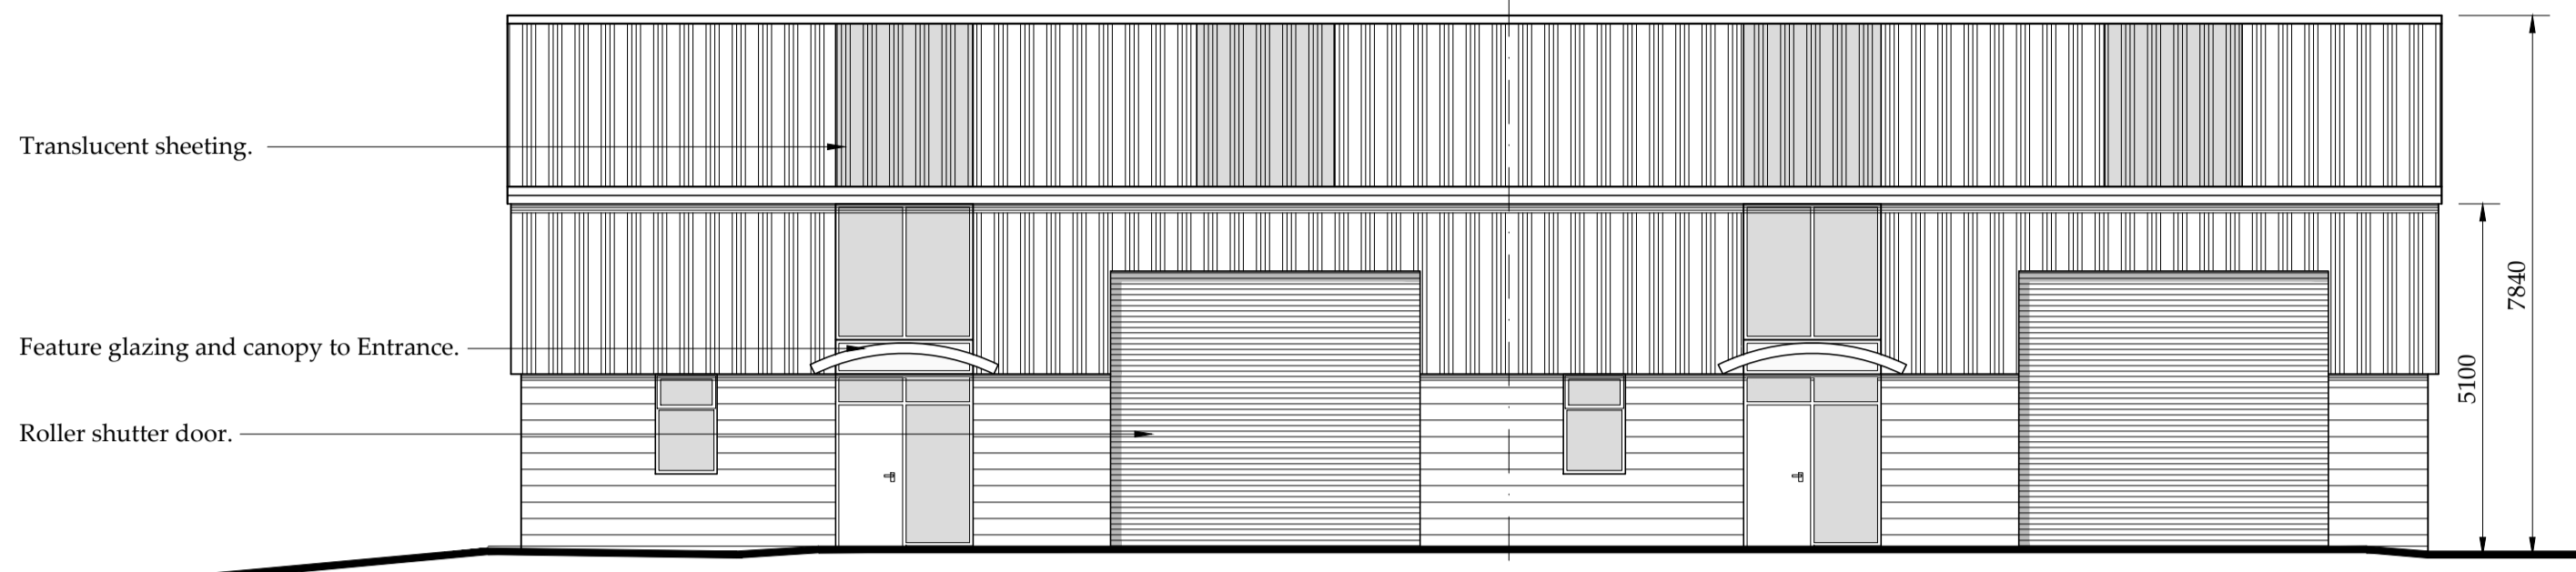


South East Elevation
 Scale 1:100




North West Elevation
 Scale 1:100


- FINISHES
- Profiled steel sheet roof, colour to be agreed
 - Profiled steel sheet wall cladding, high level, colour to be agreed
 - Fair faced (Forticrete or similar) concrete block walling, coloured.

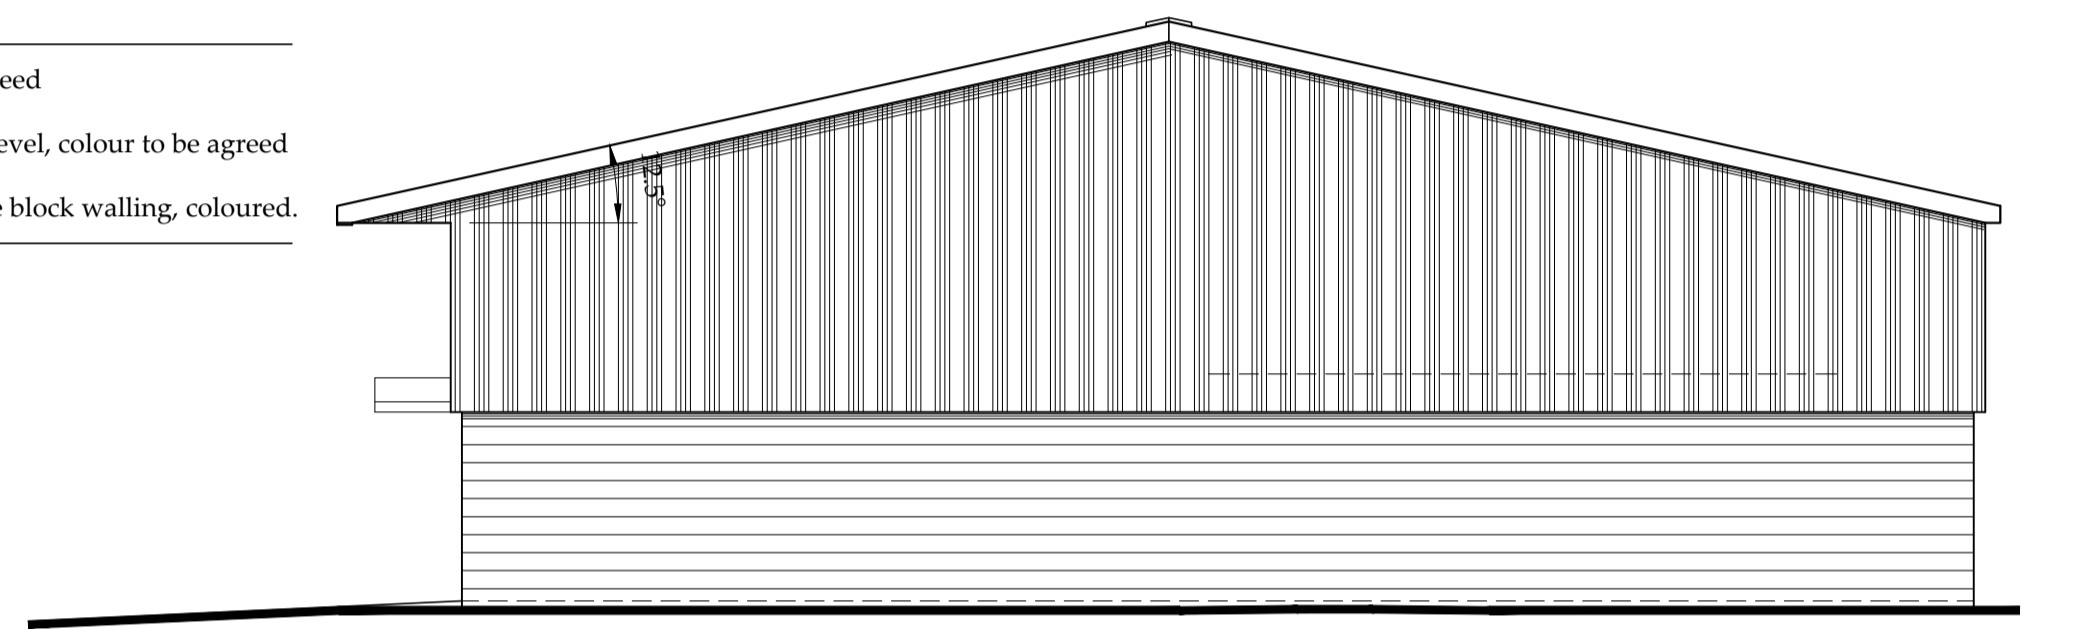

North East Elevation
 Scale 1:100

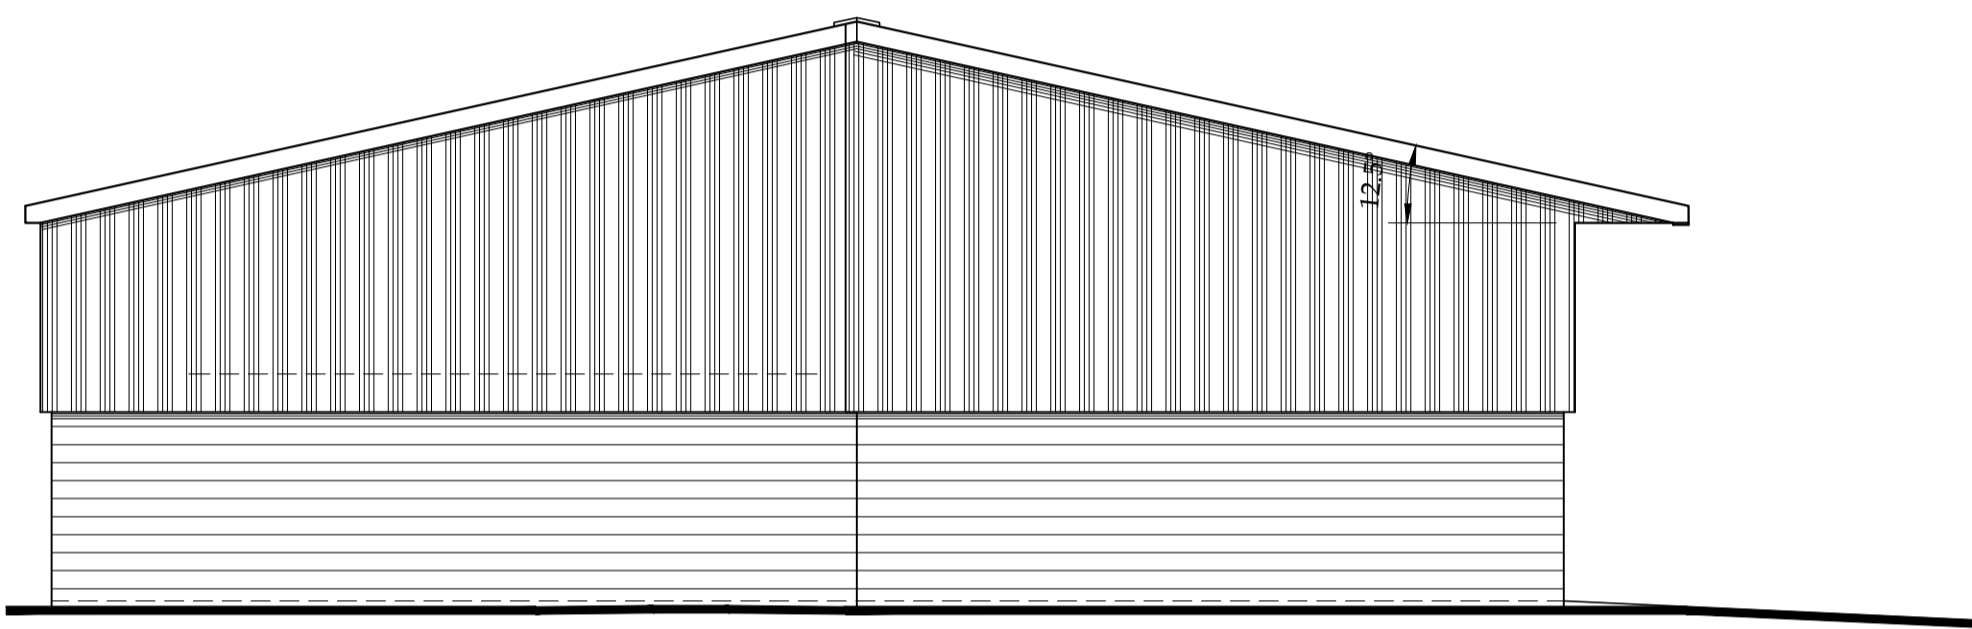

South West Elevation
 Scale 1:100

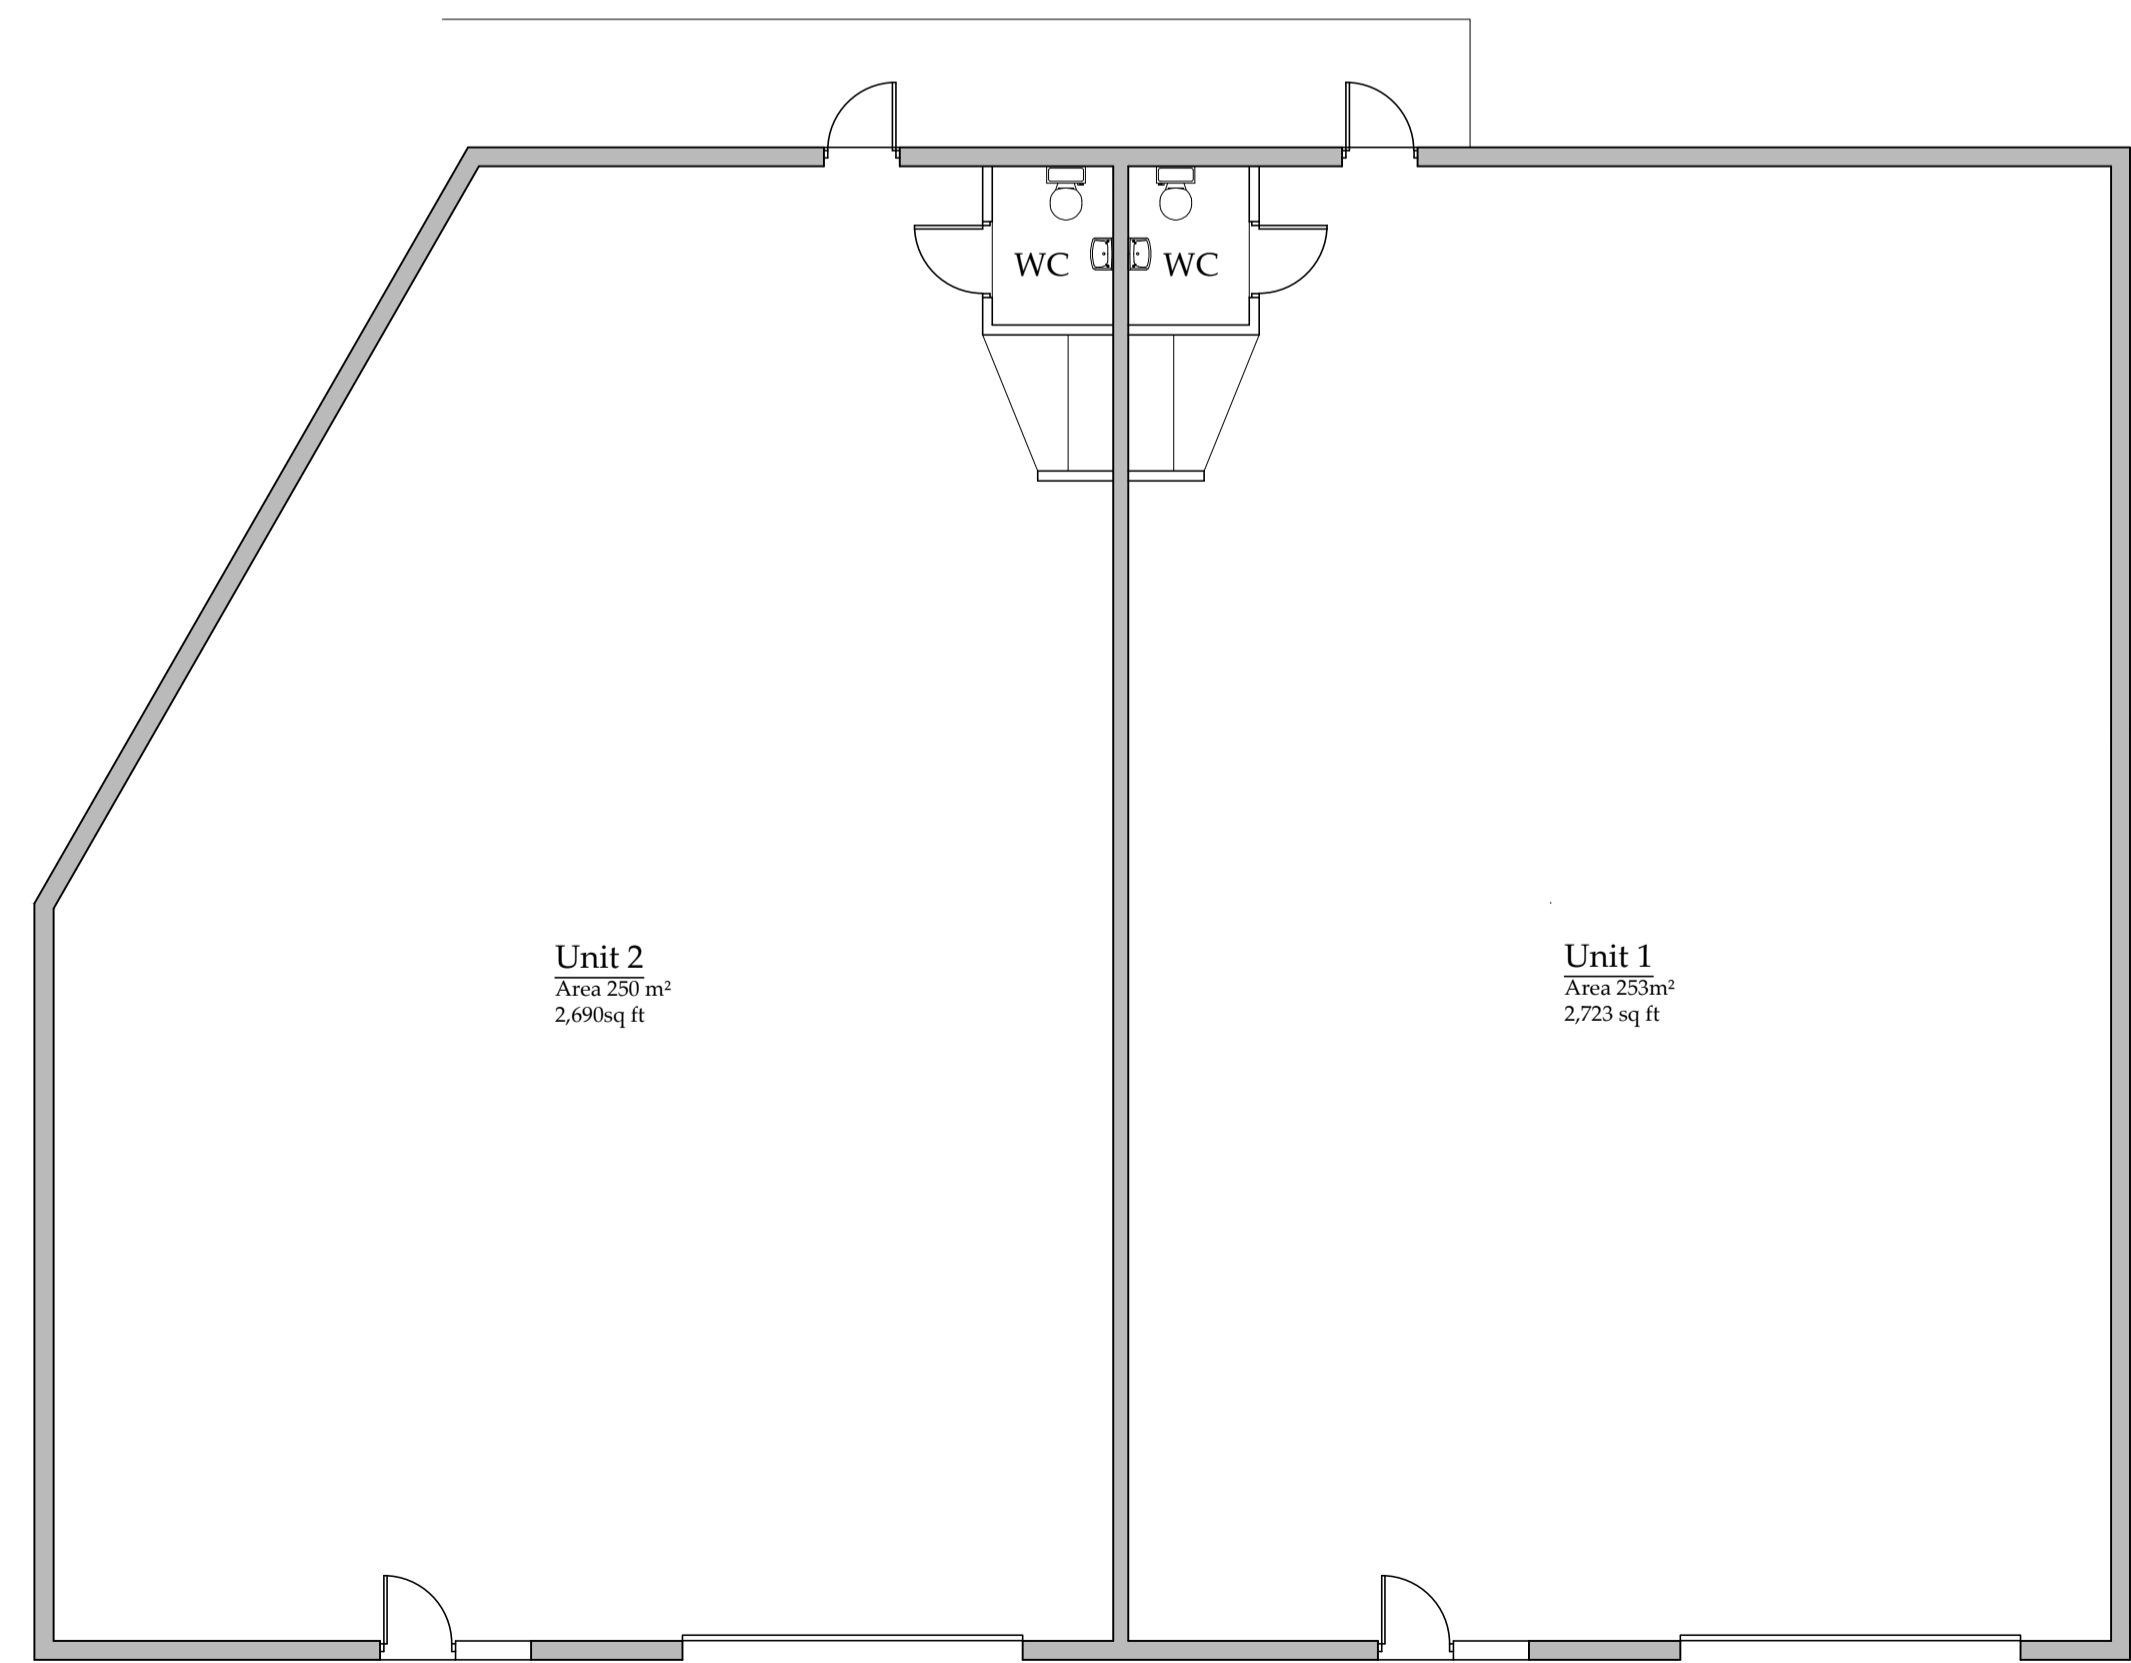

Ground Floor Plan
 Scale 1:100

NYMNP
 24/09/2018

PROPOSED

Drawing for planning and client consideration only.

REV	DATE	BY	AMENDMENT
A	24/09/18	CE	Issued for approval

bhd
partnership

Architecture + Engineering

Airy Hill Manor, Waterstead Lane,
Whitby, N. Yorks. YO21 1QB.

CLIENT:	Mr C Vasey
PROJECT:	Coastal & Country Coaches New Ind units SW of The Garage Fairfield Way, Whitby
DRAWING:	Proposed Plan and Elevation
DRAWING STATUS:	Planning
DRAWN:	C Eynon
CHECKED:	N I Duffield
SCALE @ SIZE:	1:100@ A1
DATE:	24/09/18
DRAWING No:	D11208-04
REV:	A