




Second Floor as Proposed
Scale 1:50

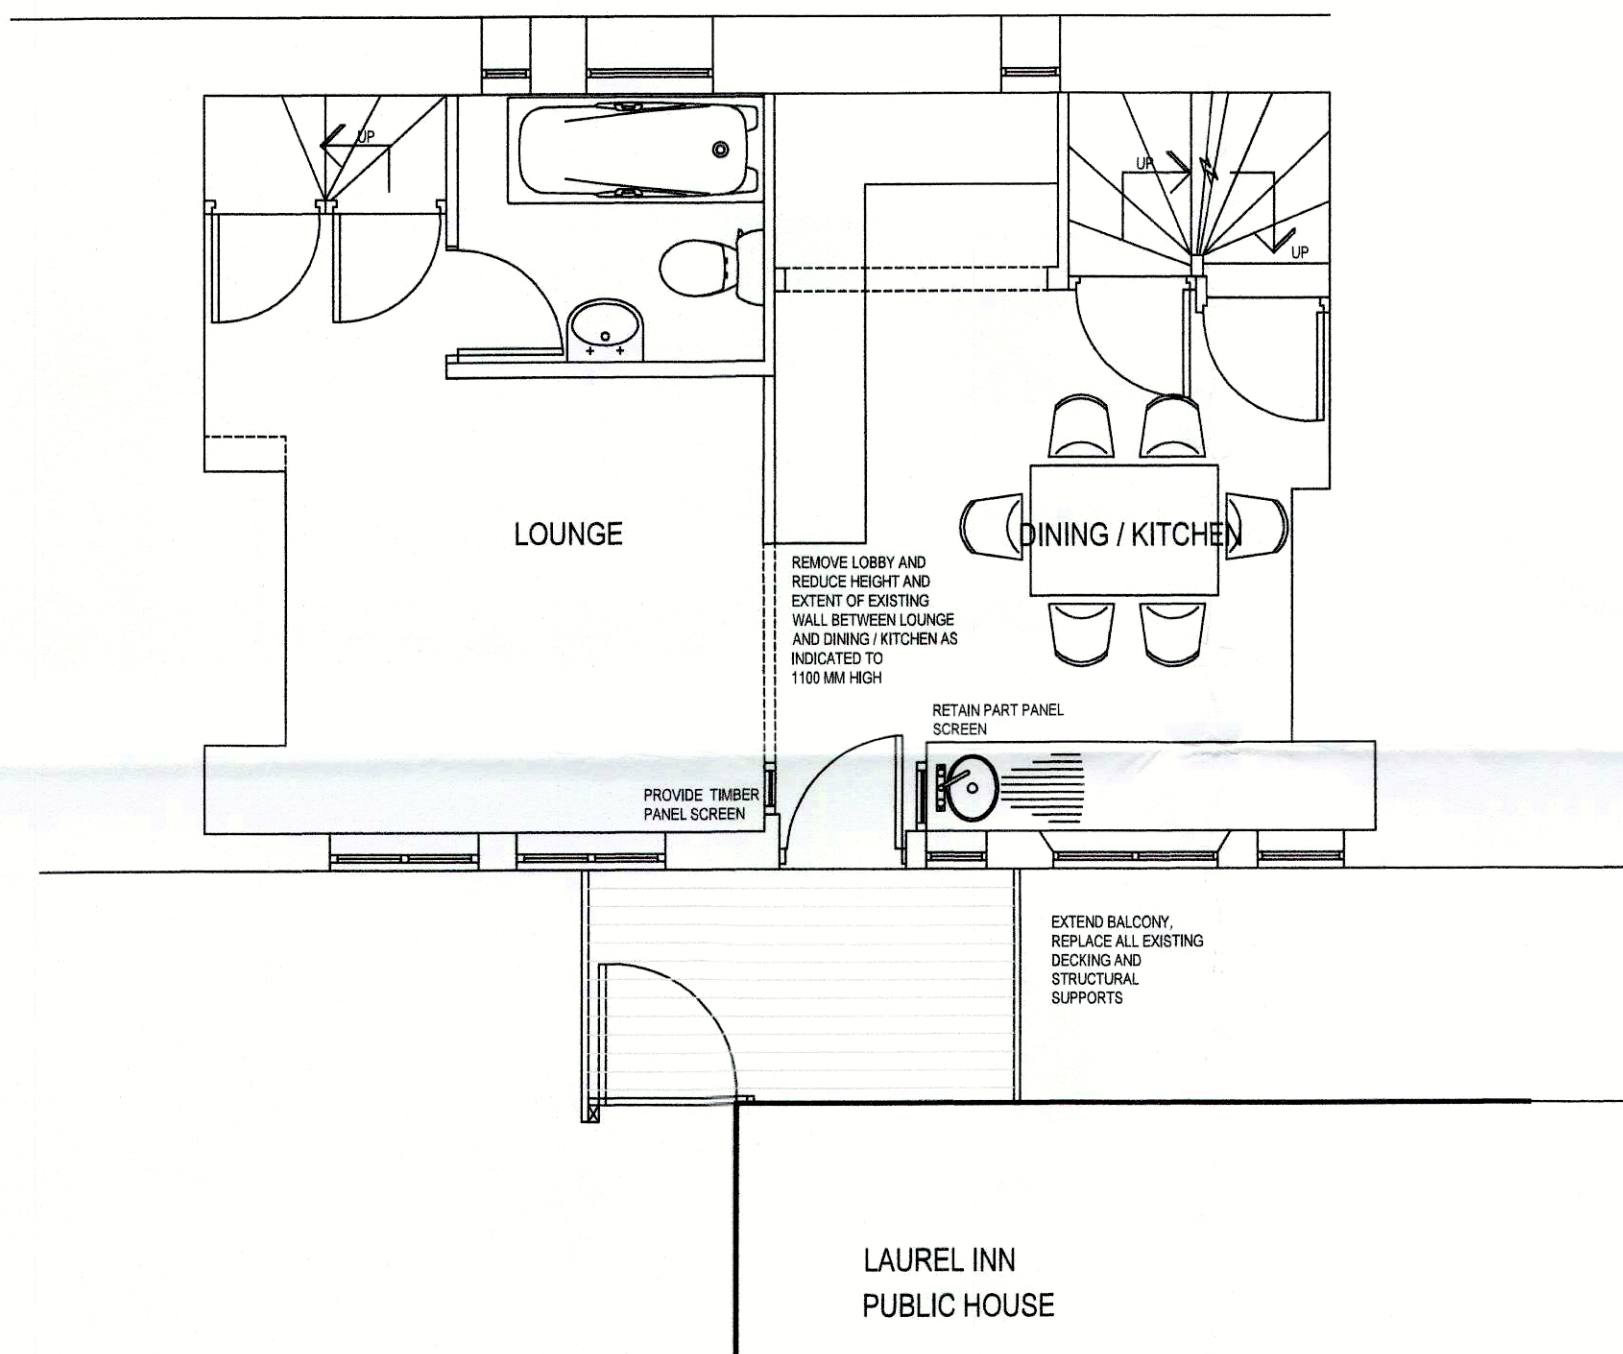


First Floor as Proposed
Scale 1:50

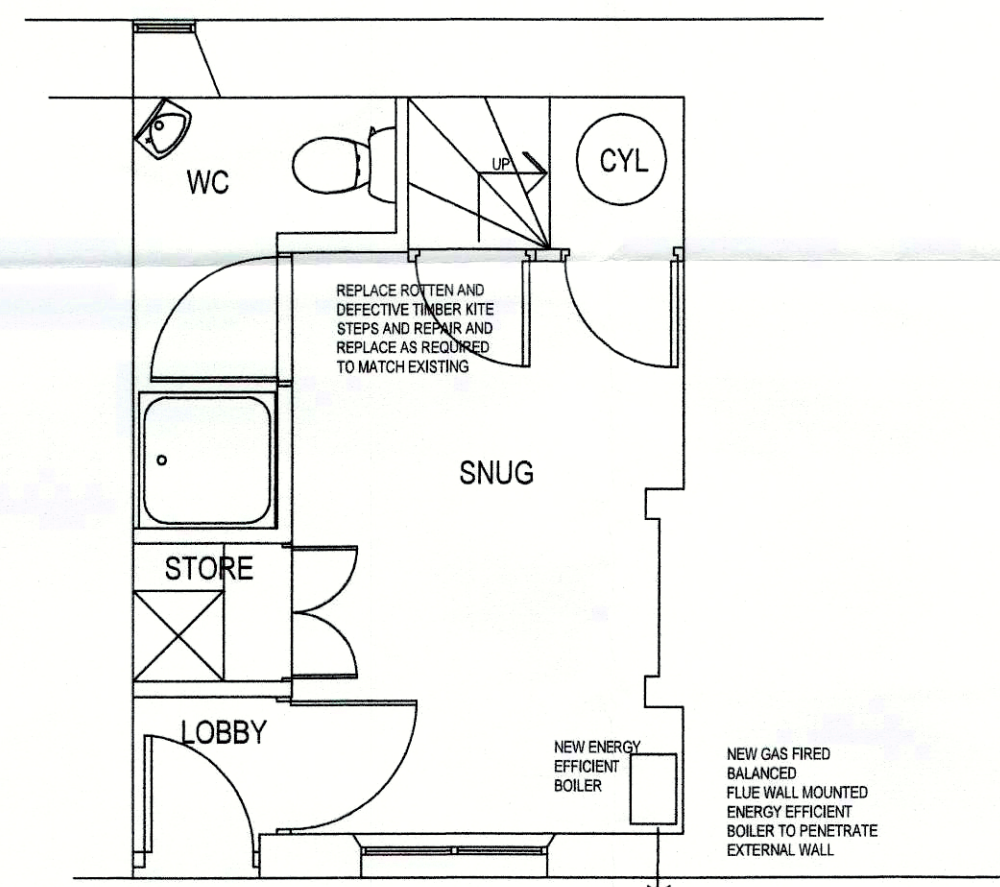

Ground Floor as Proposed
Scale 1:50

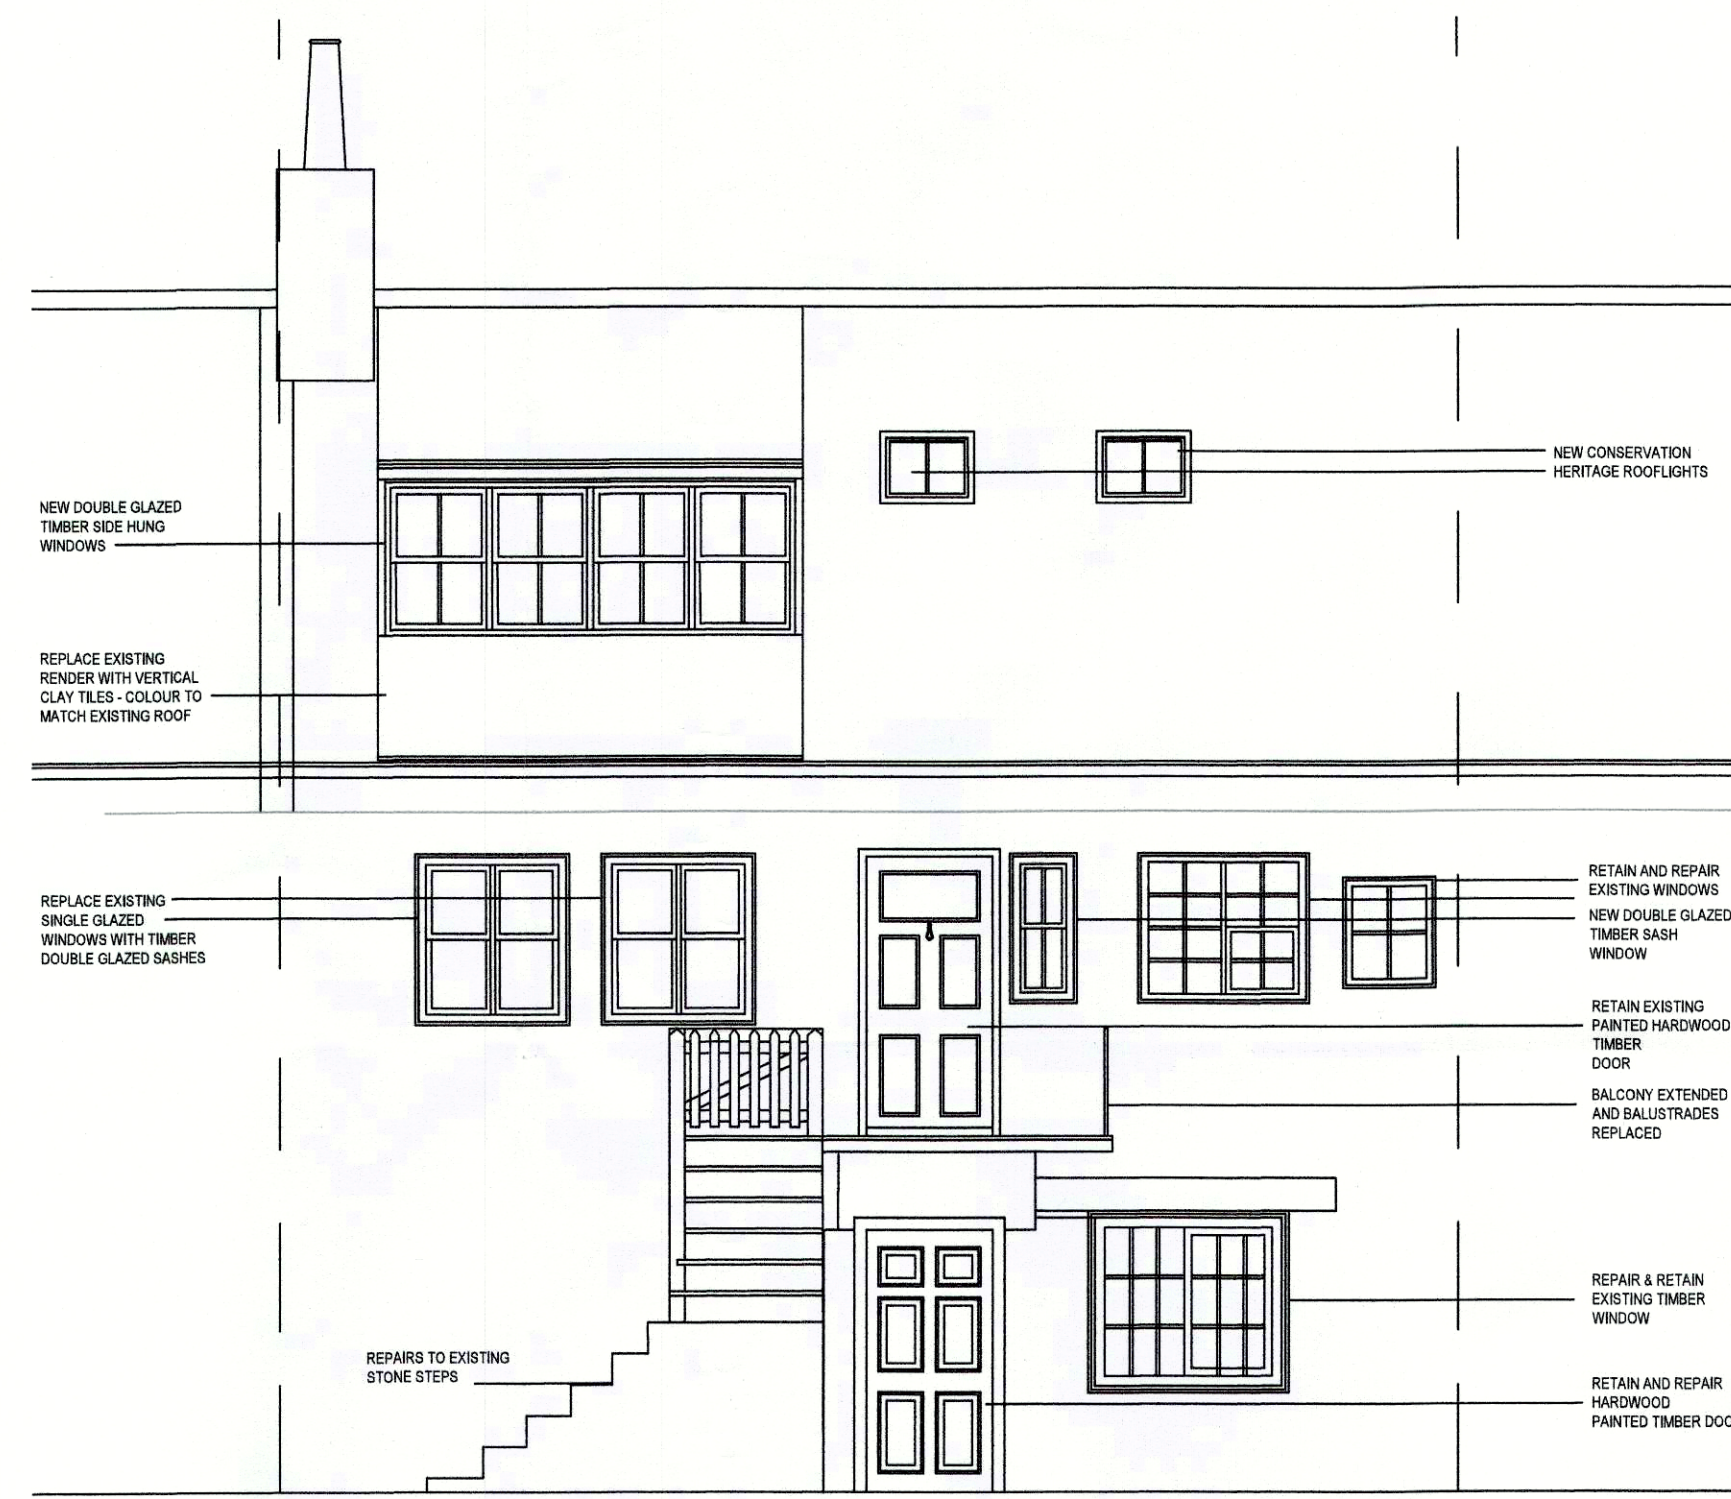

South Elevation as Proposed
Scale 1:50

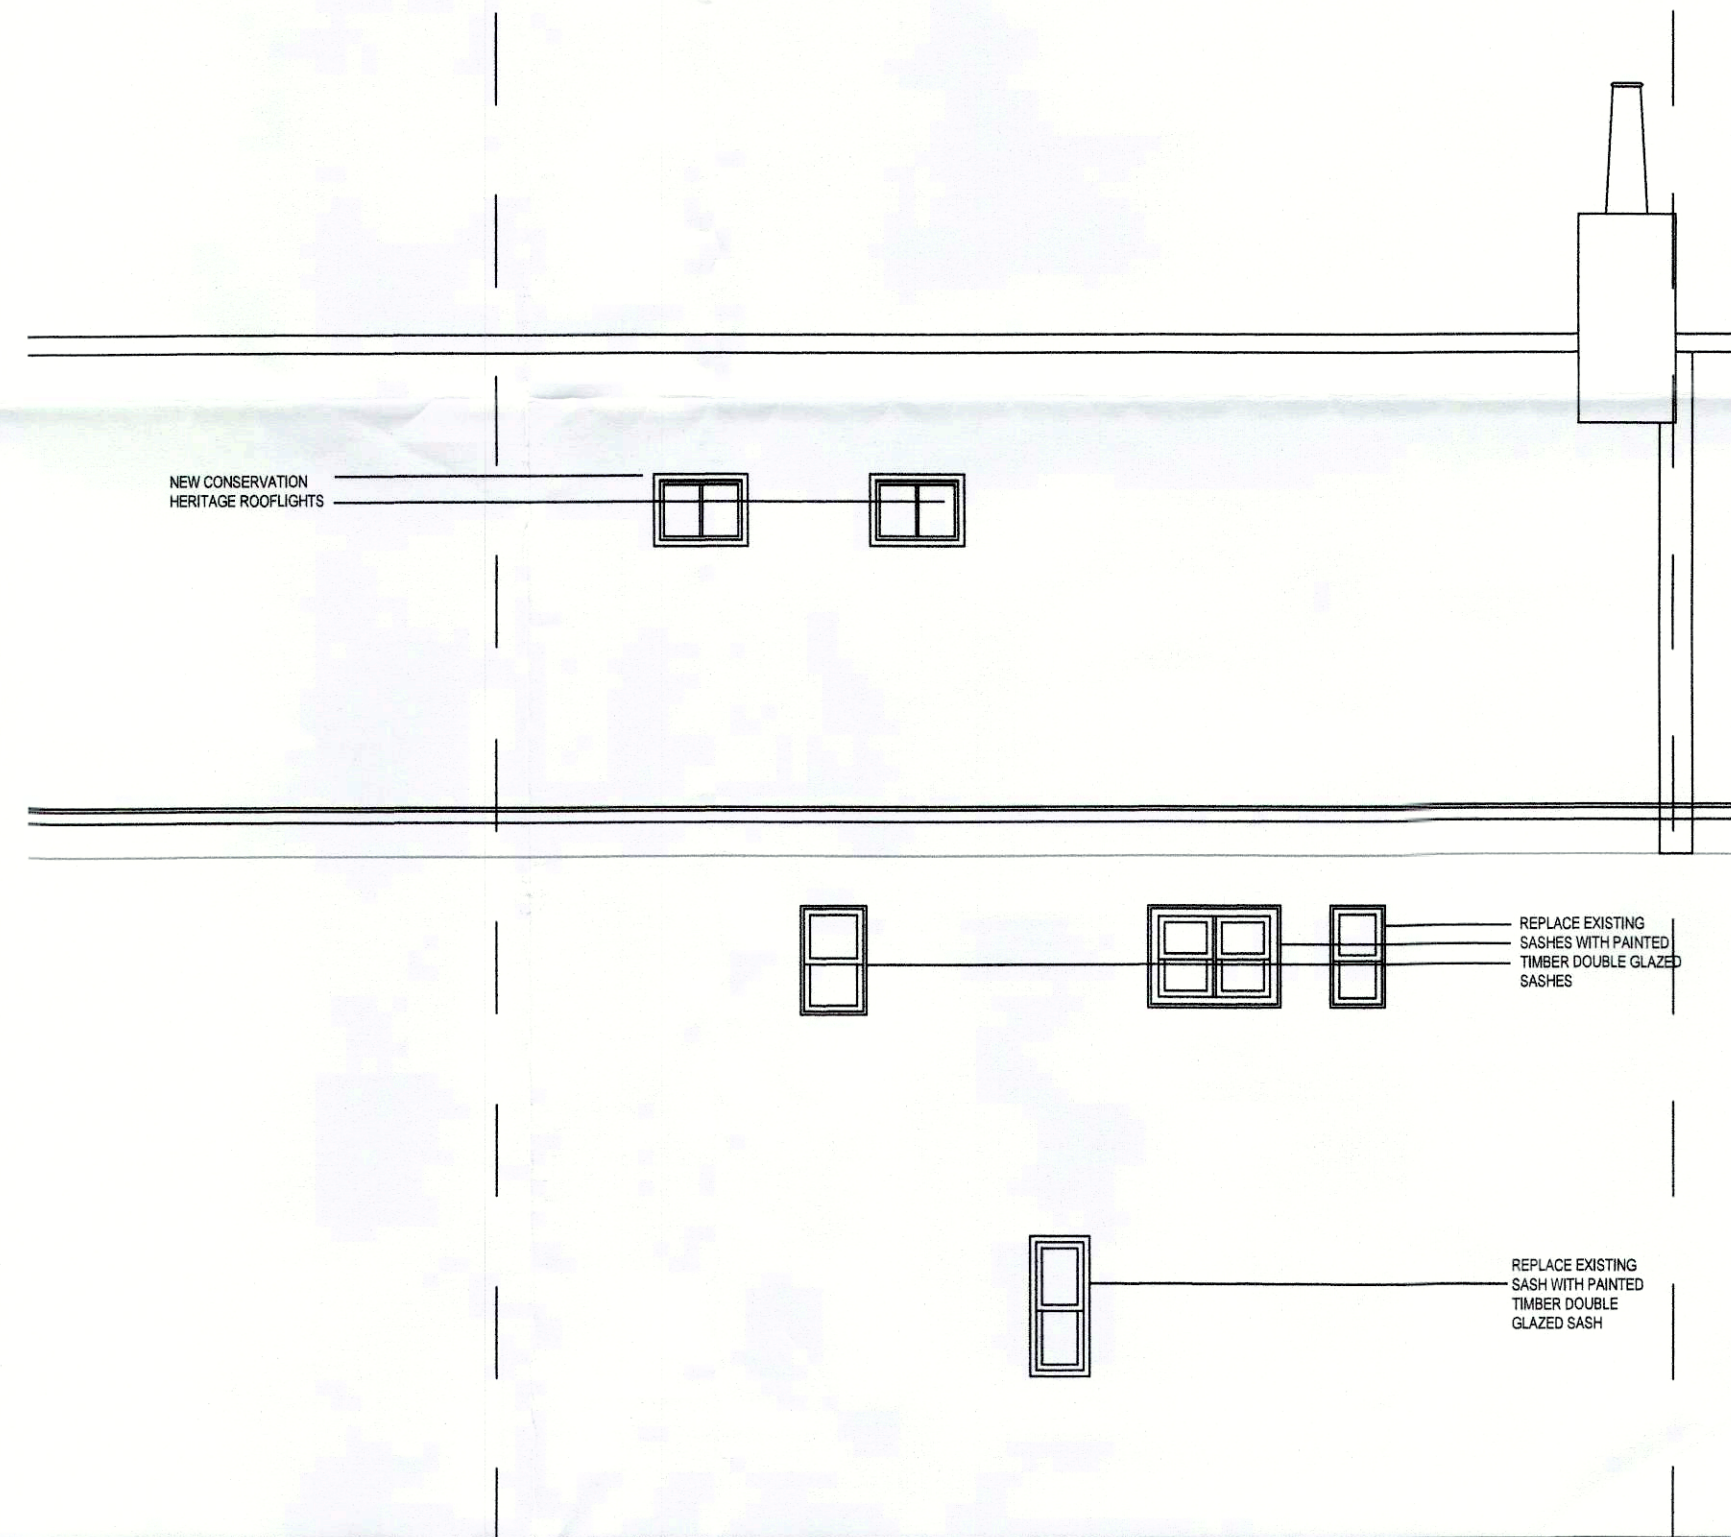

North Elevation as Proposed
Scale 1:50



Location Plan
Scale 1:1250



Block Plan as Proposed
Scale 1:500

GIA-MAC ARCHITECTS

GIA-MAC ARCHITECTS LIMITED Franklin House, 4 Victoria Avenue, Harrogate, HG1 1LL
t: 01434 538999 e: gmac@gia-mac.co.uk w: www.gia-mac.co.uk

client
Mr and Mrs Rawcliffe

project
Alterations to Existing Dwelling

drawing
Plans and Elevations as Proposed

computer file
c:\www\giamac\GIA-MAC\Projects\2016.170

plot date
May 17

project number
2017.199

scale
VAR.

drawing number
002

rev
F

issue status
Planning

This drawing is to be read in conjunction with all related drawings. Do not scale from this drawing. All dimensions must be checked and verified on site before commencing any work or producing shop drawings. The originator should be notified immediately of any discrepancy.

This drawing is copyright and remains the property of GIA - MAC Architects Ltd.

SUPERSEDED
Notes

AMENDED
Notes