

○ Location Plan (Existing)  
Scale 1:1250

○ Block Plan (Proposed)  
Scale 1:500

Ordnance Survey Licence No. 100002562

**b h d partnership**  
Airy Hill Manor, Whitby, North Yorkshire, UK, YO21 1QB.  
www.bhdpartnership.com

● DO NOT SCALE from this drawing. Only figured dimensions are to be taken from this drawing.  
● The Contractor must verify all dimensions on site before commencing any work or shop drawings.  
The Contractor must report any discrepancies before commencing work. If this drawing exceeds the quantities taken in any way, the Technician is to be informed before work is initiated.  
Work within The Construction (Design and Management) Regulations 2015 is not to start until a Health & Safety Plan has been produced. This drawing is Copyright and must not be reproduced without consent of BHD Partnership Ltd

REV	DATE	BY	AMENDMENT	CHKD	APVD
B	07.06.18	RB	Minor amendments	TH	
A	06.06.18	RB	Issued for approval	TH	

CLIENT:  
Mr. M. & J. Jeminson

PROJECT:  
2 Main Road, Aislaby


A3 | DRN: R. Braithwaite | DATE: 06.06.18  
SCALE: As shown @ A3 | ISSUE: Preliminary

DRAWING TITLE:  
Location and Site Plan


DRAWING NR:  
D11363-01

REV:  
B

Do not scale from this drawing, only figured dimensions are to be taken from this drawing.  
 The contractor must verify all dimensions on site before commencing any work or shop drawings.  
 The contractor must report any discrepancies before commencing work. If this drawing exceeds the quantities taken in any way, the technician is to be informed before work is initiated.  
 Work within the construction (design and management) regulations 2015 is not to start until a health & safety plan has been produced. This drawing is copyright and must not be reproduced without consent of BHD Partnership Ltd.

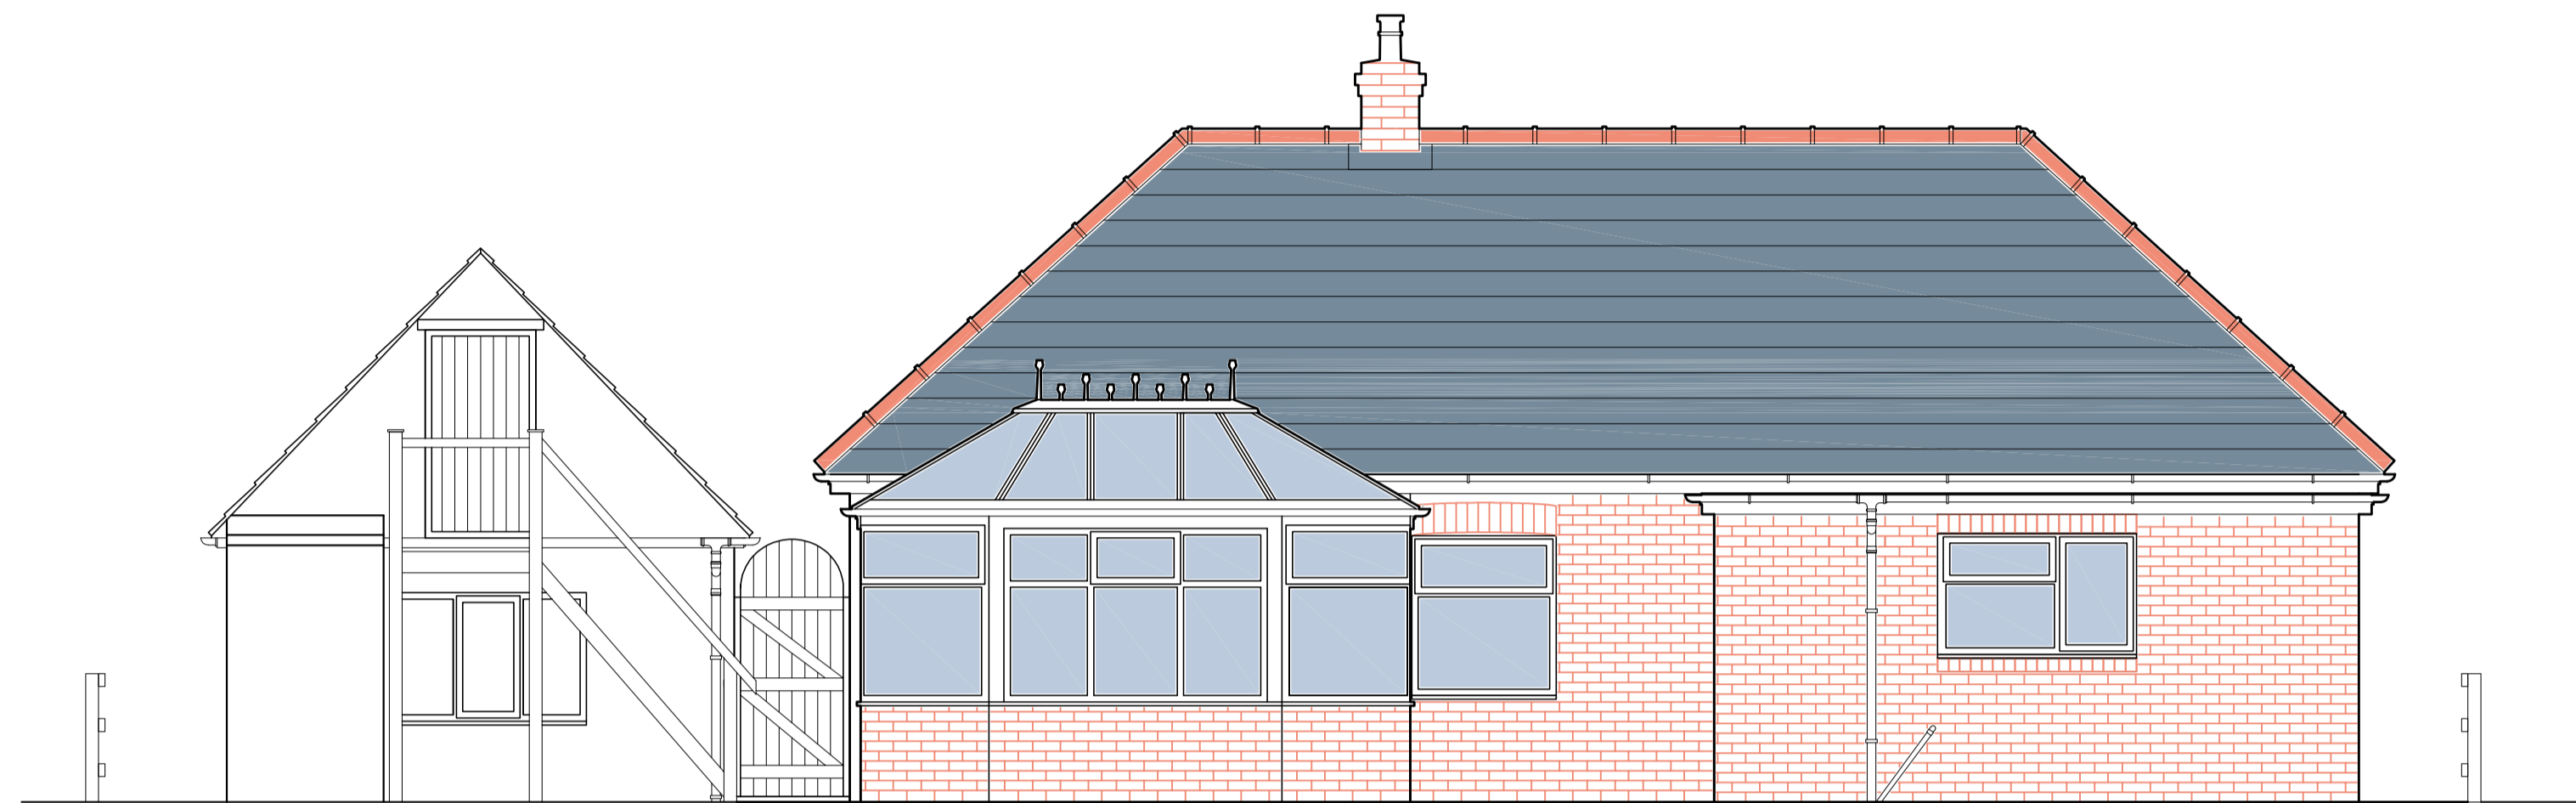

Existing: Rear ( North ) Elevation 1:50 @ A1

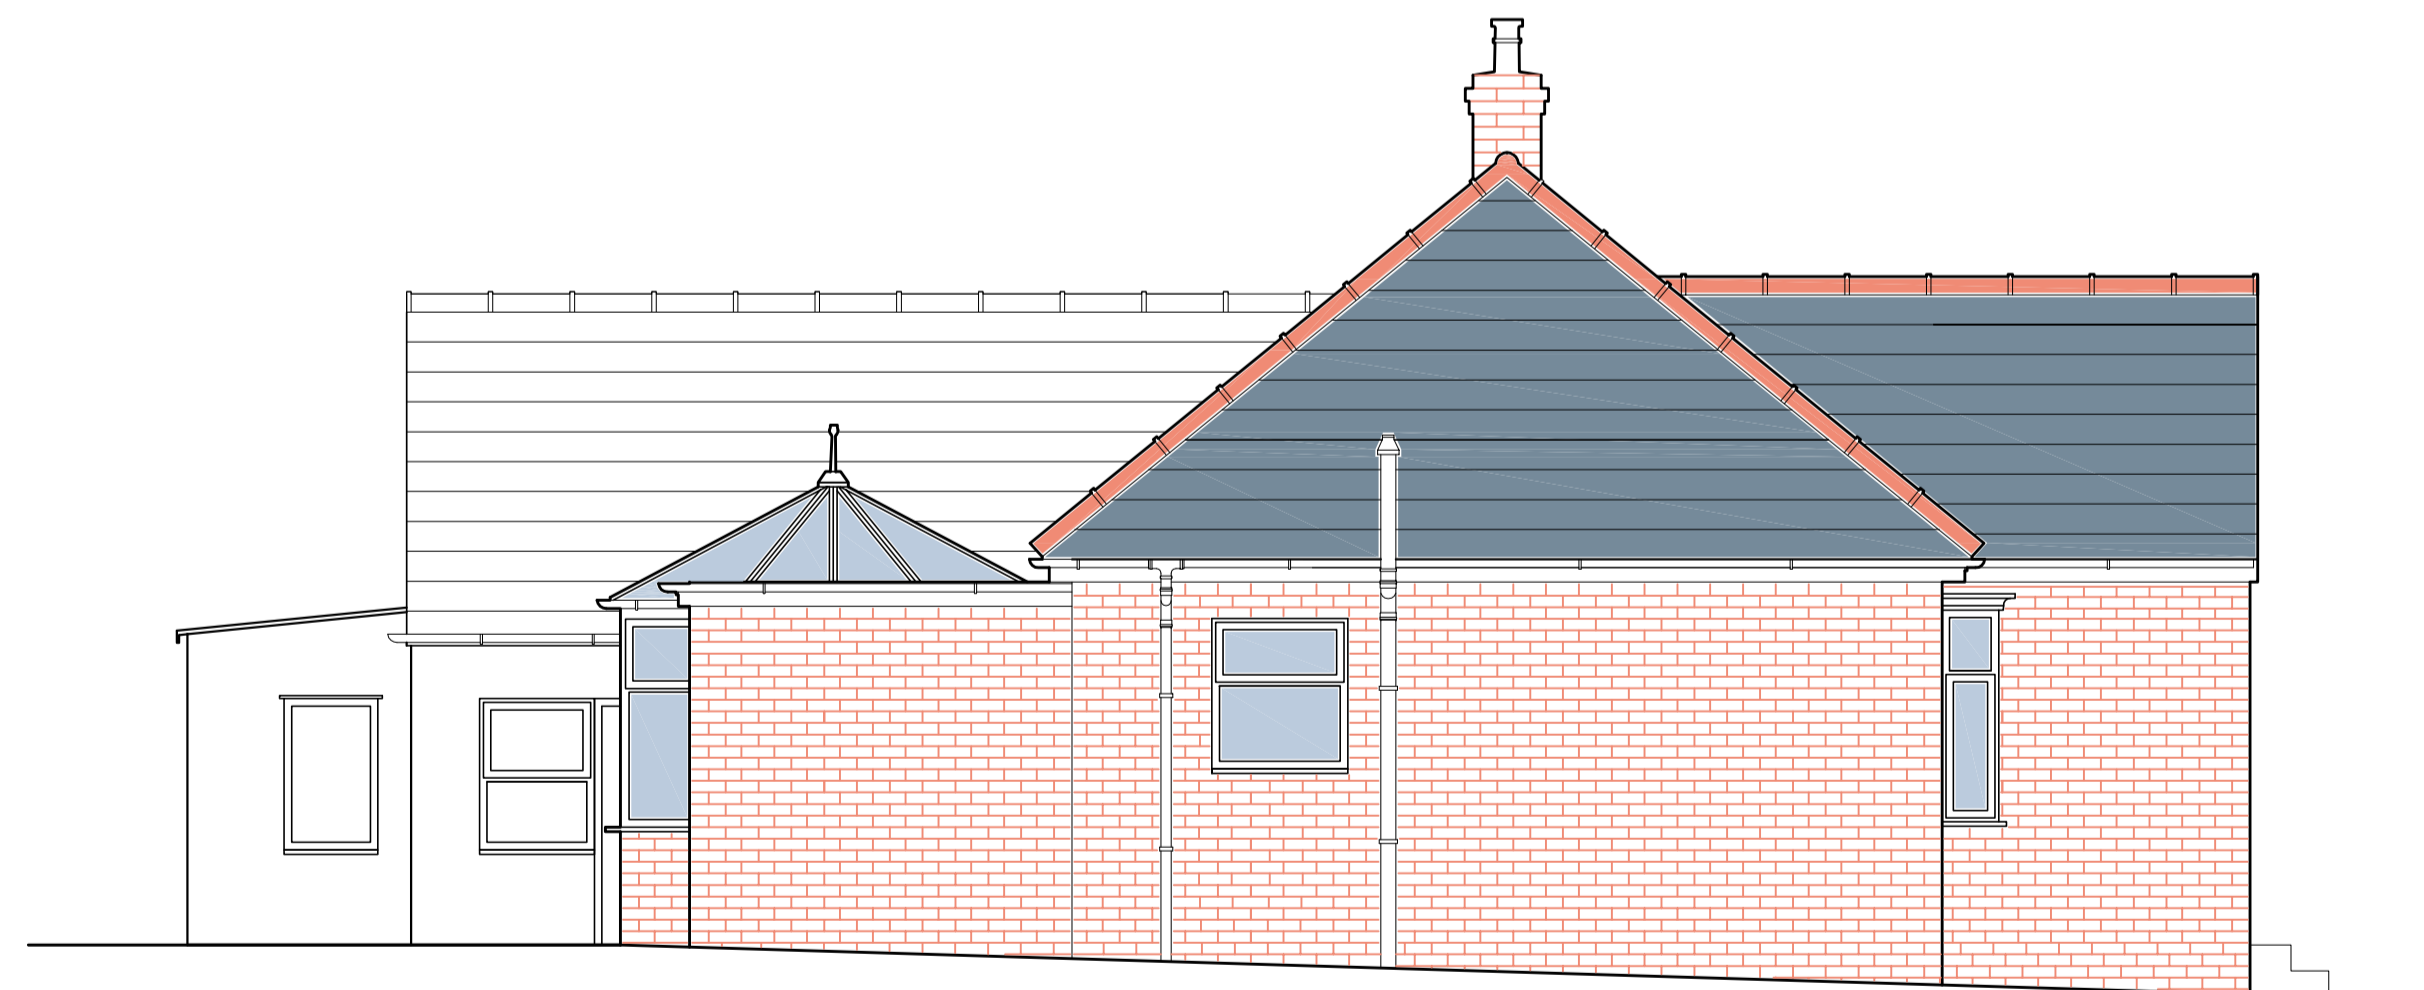

Existing: Side ( West ) Elevation 1:50 @ A1

NYMNP  
 11/06/2018

REV	DATE	BY	AMENDMENT

**bhd**  
 partnership  
 Architecture + Engineering

Alry Hill Manor, Waterstead Lane,  
 Whitby, N. Yorks. YO21 1QB.

CLIENT: Mr and Mrs Jeminson

PROJECT: 2 Main Road  
 Aislaby, Whitby

DRAWING: Existing Rear ( North )  
 and Side ( West )  
 Elevations

DRAWING STATUS: Preliminary

DRAWN: Marie Kay


SCALE @ SIZE: 1 : 50 @ A1

DATE: 2018.05.31.00


DRAWING No: 11363\_04

REV:

Do not scale from this drawing, only figured dimensions are to be taken from this drawing.  
 The contractor must verify all dimensions on site before commencing any work or shop drawings.  
 The contractor must report any discrepancies before commencing work. If this drawing exceeds the quantities taken in any way, the technician is to be informed before work is initiated.  
 Work within the construction (design and management) regulations 2015 is not to start until a health & safety plan has been produced. This drawing is copyright and must not be reproduced without consent of BHD Partnership Ltd.

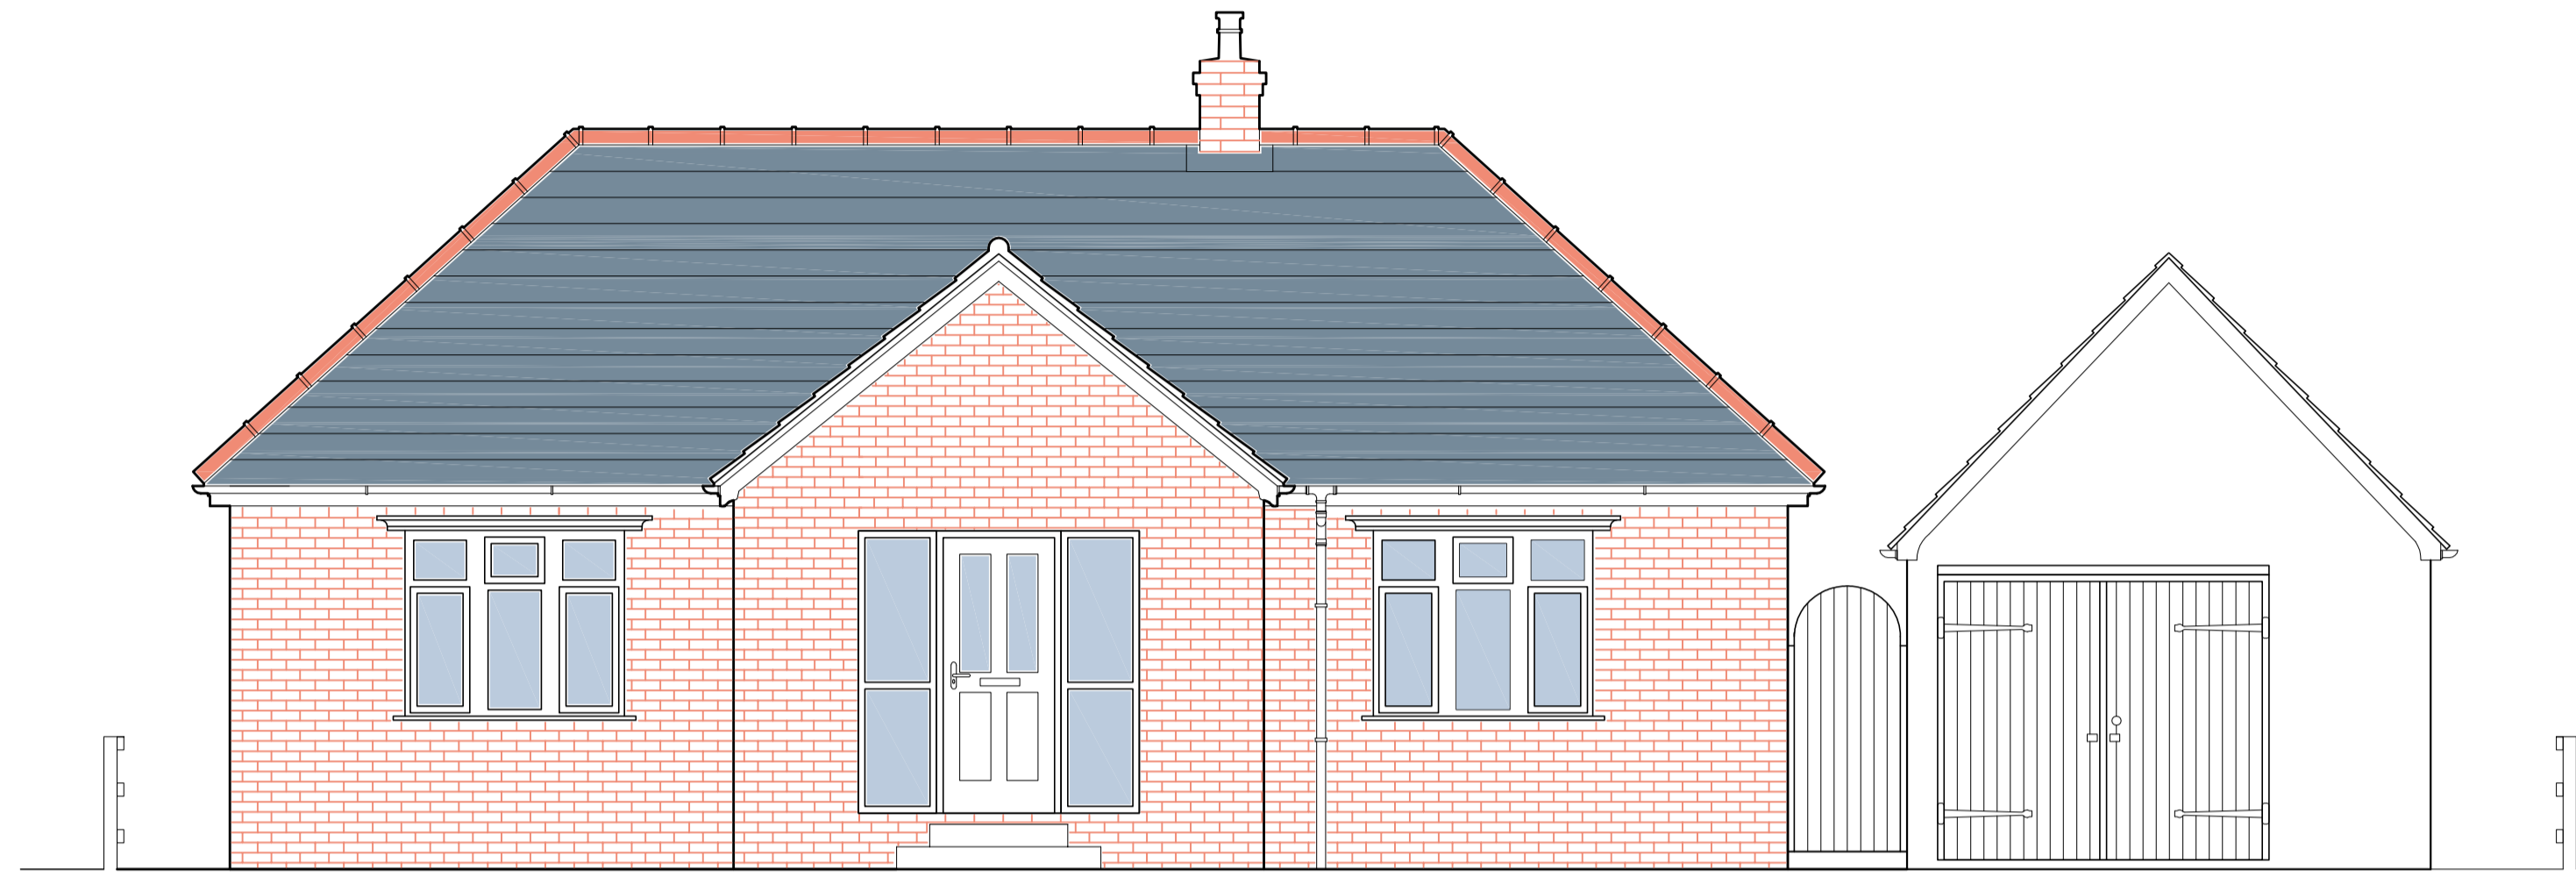

Existing: Front ( South ) Elevation 1:50 @ A1

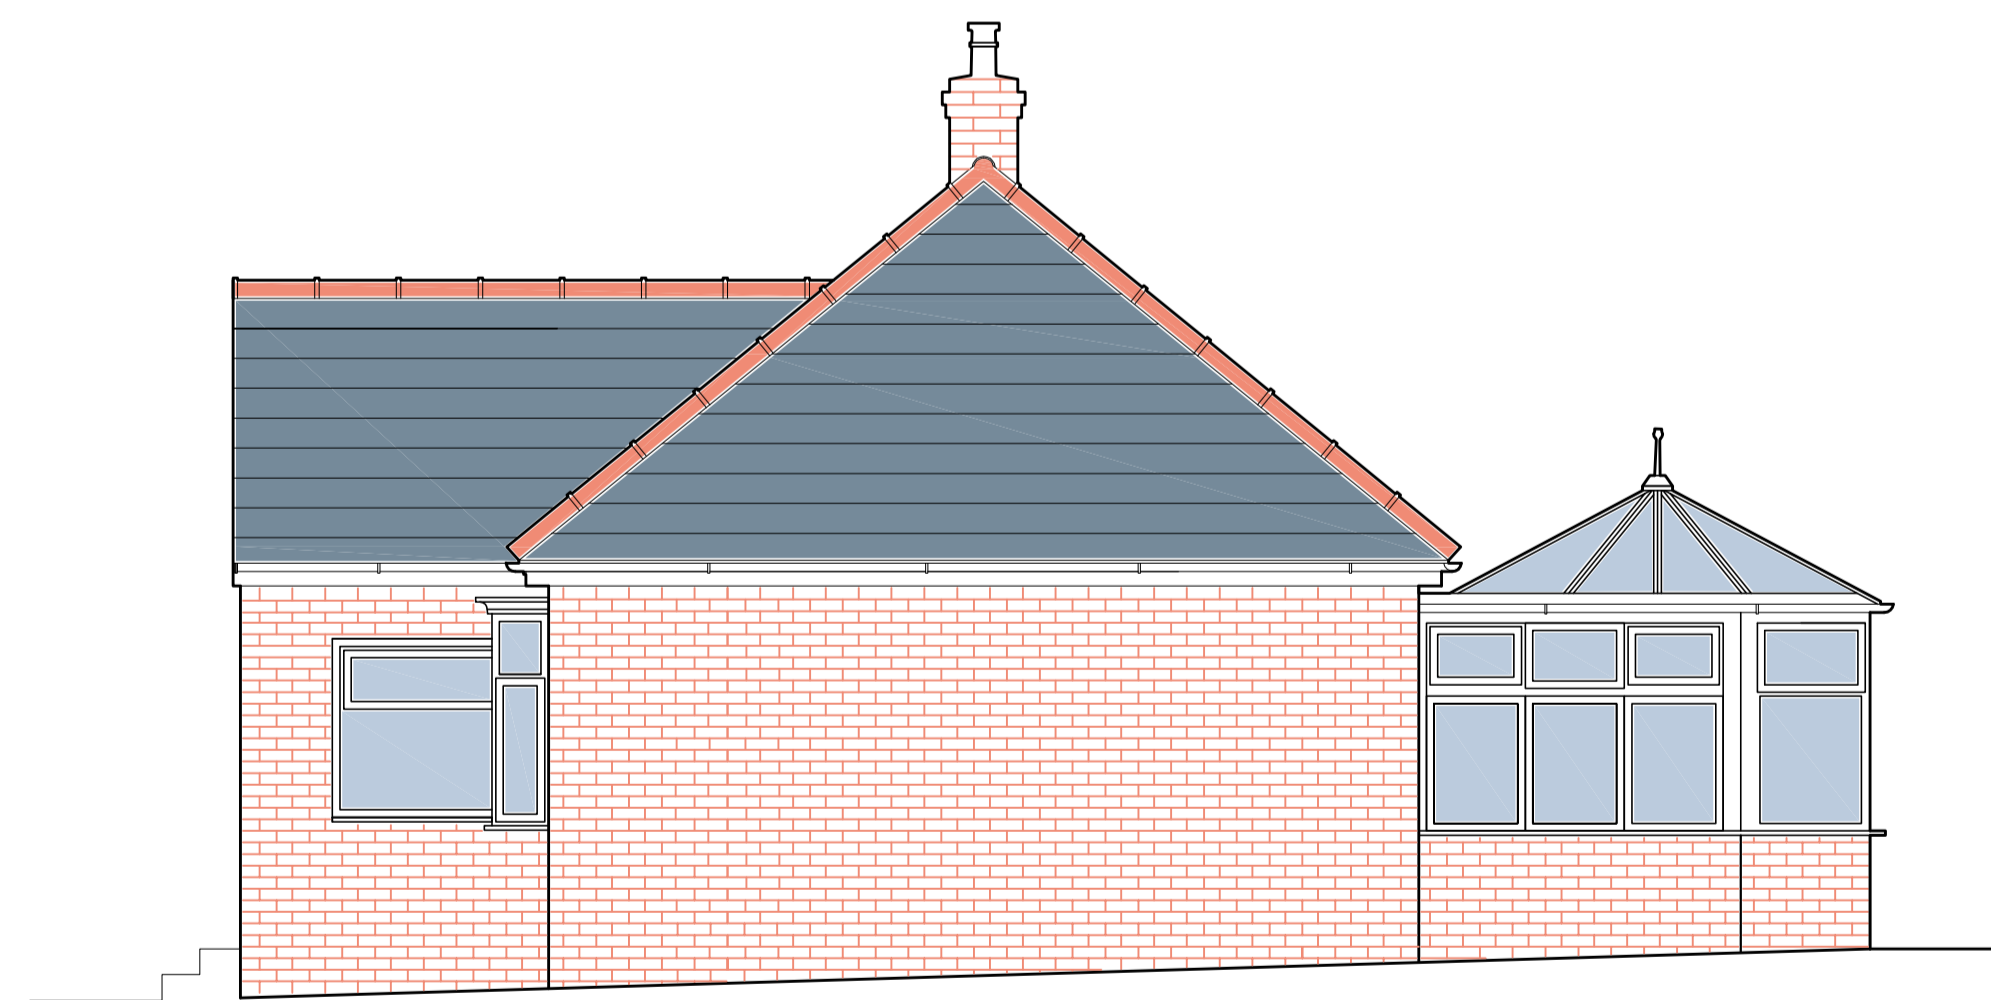

Existing: Side ( East ) Elevation 1:50 @ A1

**NYMNPA**  
 11/06/2018

REV	DATE	BY	AMENDMENT

**bhd**  
 partnership  
 Architecture + Engineering

Alry Hill Manor, Waterstead Lane,  
 Whitby, N. Yorks. YO21 1QB.

CLIENT: Mr and Mrs Jeminson

PROJECT: 2 Main Road  
 Aislaby, Whitby

DRAWING: Existing Front ( South )  
 and Side ( East )  
 Elevations

DRAWING STATUS: Preliminary

DRAWN: Marie Kay  
 CHECKED:


SCALE @ SIZE: 1 : 50 @ A1  
 DATE: 2018.05.31.00

DRAWING No: 11363\_05  
 REV:

Do not scale from this drawing, only figured dimensions are to be taken from this drawing.  
 The contractor must verify all dimensions on site before commencing any work or shop drawings.  
 The contractor must report any discrepancies before commencing work. If this drawing exceeds the quantities taken in any way, the technician is to be informed before work is initiated.  
 Work within the construction (design and management) regulations 2015 is not to start until a health & safety plan has been produced. This drawing is copyright and must not be reproduced without consent of BHD Partnership Ltd.



Proposed : Rear ( North ) Elevation 1:50 @ A1

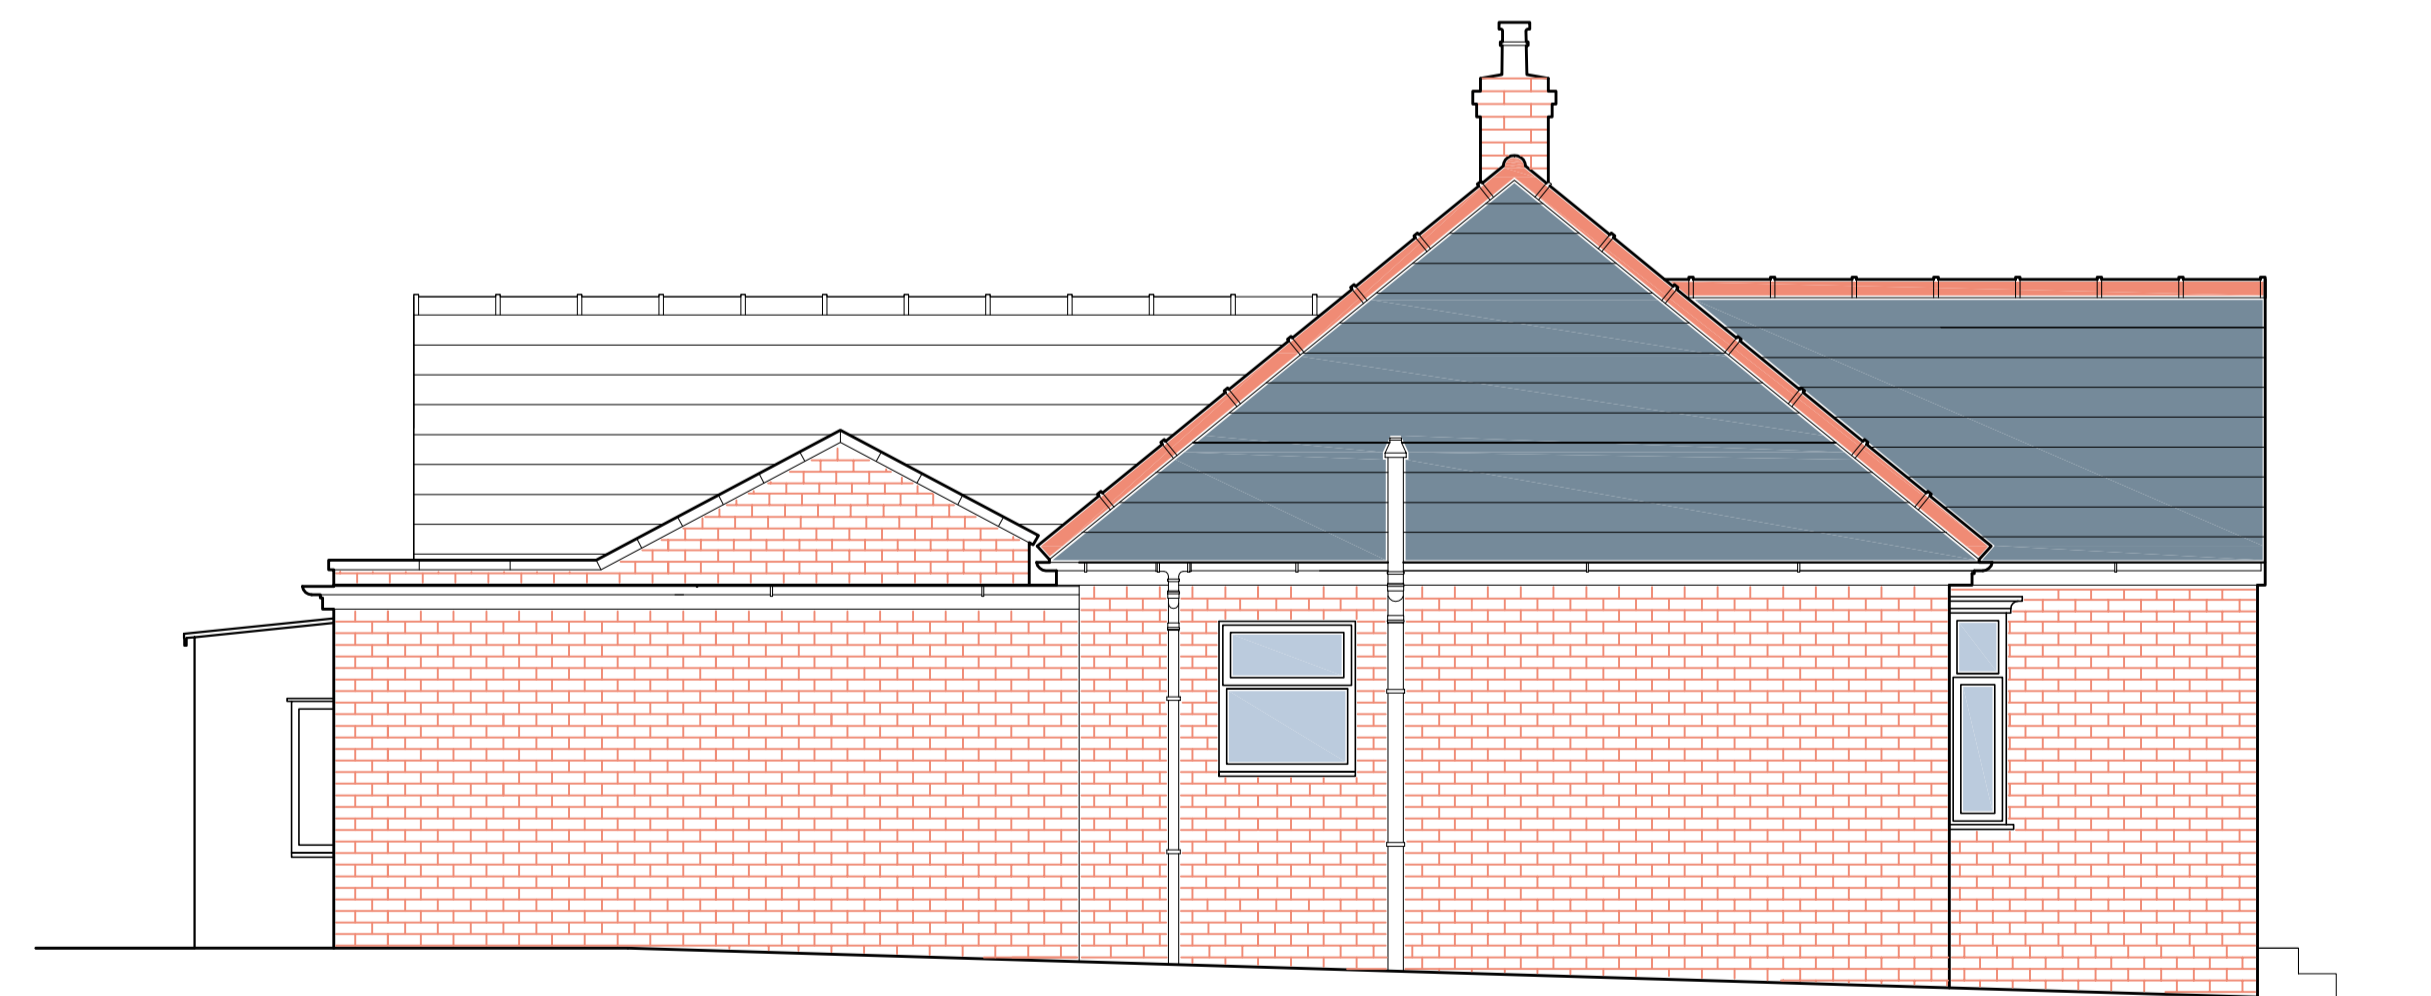

Proposed : Side ( West ) Elevation 1:50 @ A1

NYMNPA  
 24/07/2018

REV	DATE	BY	AMENDMENT

**bhd**  
 partnership  
 Architecture + Engineering

Alry Hill Manor, Waterstead Lane,  
 Whitby, N. Yorks. YO21 1QB.

CLIENT: Mr and Mrs Jeminson

PROJECT: 2 Main Road  
 Aislaby, Whitby

DRAWING: Proposed Rear ( North )  
 and Side ( West )  
 Elevations


DRAWING STATUS: Preliminary

DRAWN: Marie Kay  
 CHECKED:


SCALE @ SIZE: 1 : 50 @ A1  
 DATE: 2018.05.31.00

DRAWING No: 11363\_07  
 REV:

Do not scale from this drawing, only figured dimensions are to be taken from this drawing.  
 The contractor must verify all dimensions on site before commencing any work or shop drawings.  
 The contractor must report any discrepancies before commencing work. If this drawing exceeds the quantities taken in any way, the technician is to be informed before work is initiated.  
 Work within the construction (design and management) regulations 2015 is not to start until a health & safety plan has been produced. This drawing is copyright and must not be reproduced without consent of BHD Partnership Ltd.

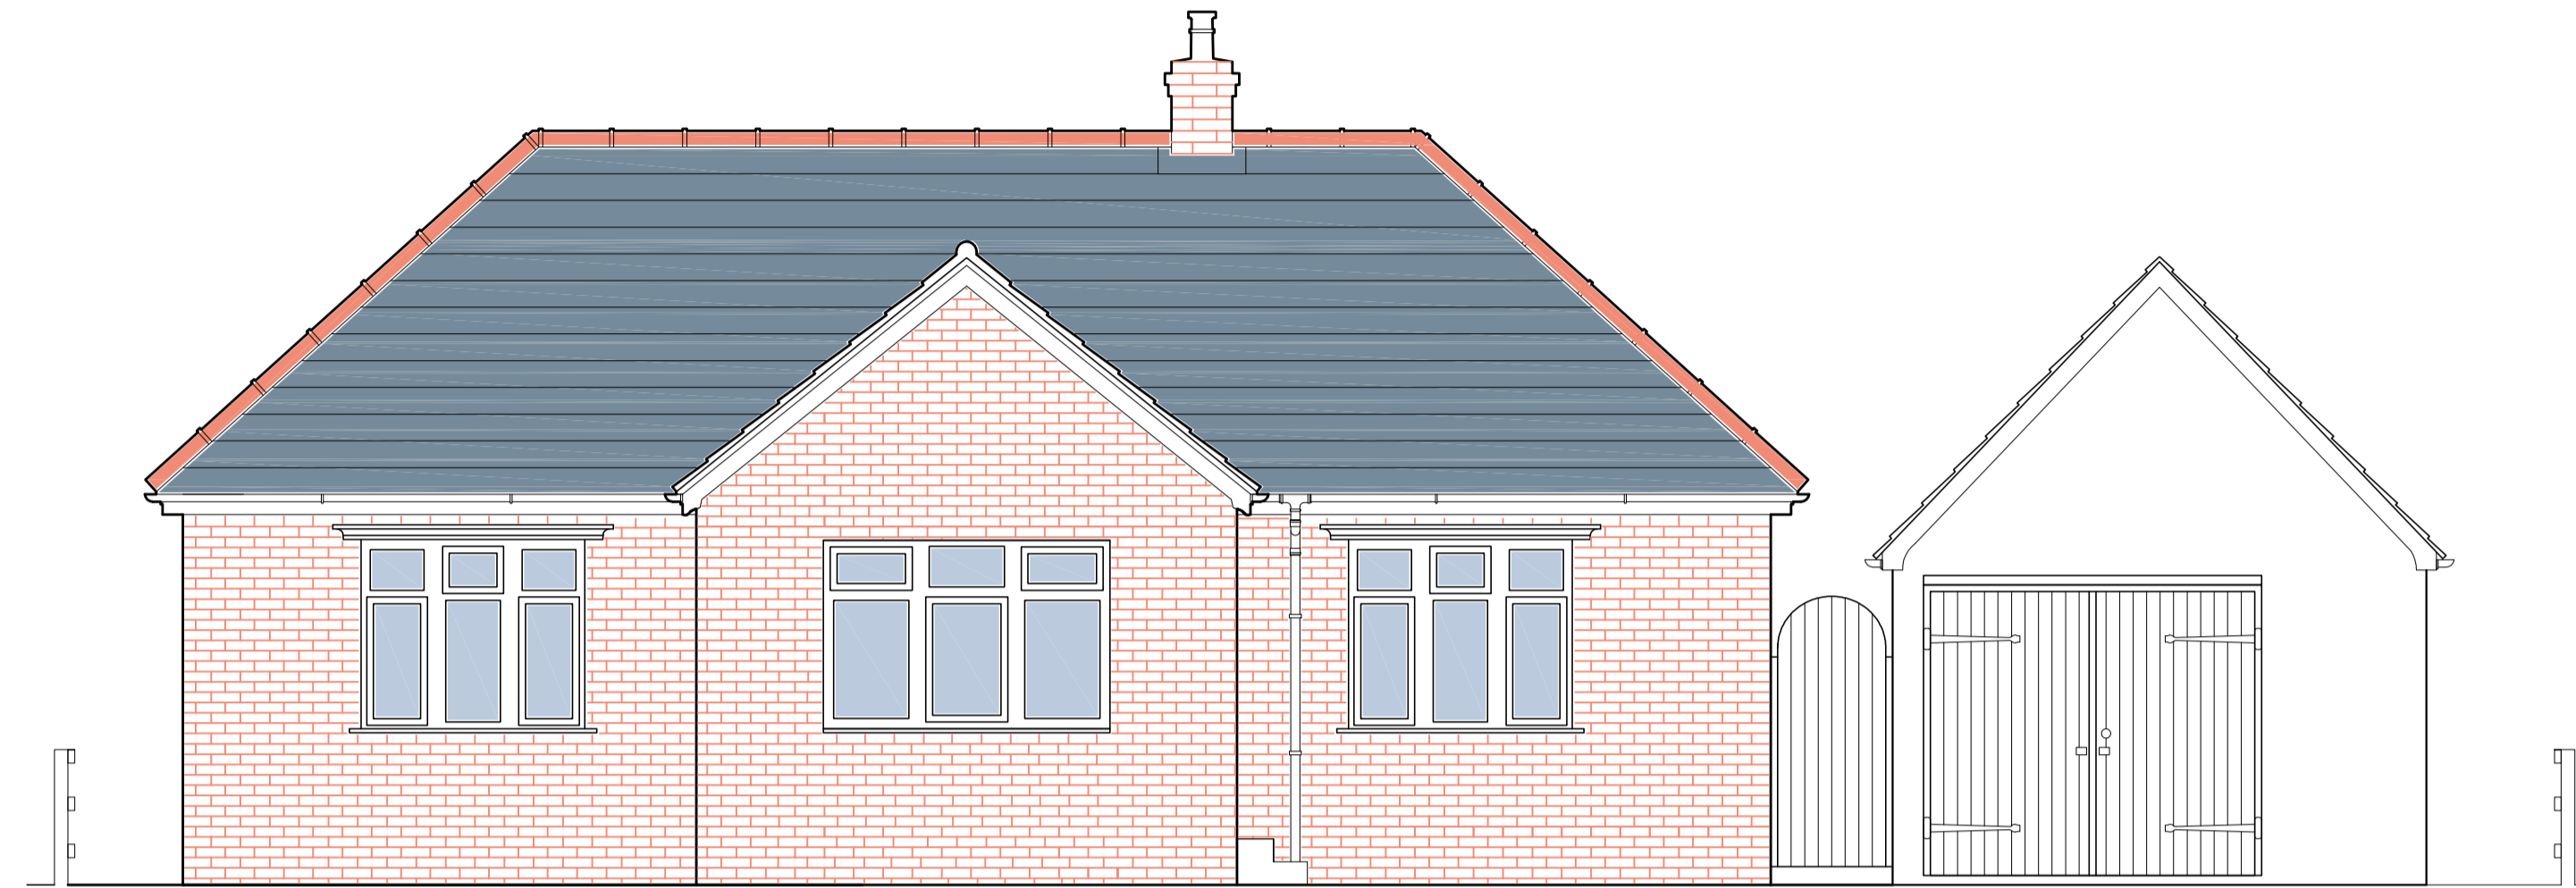

Proposed : Front ( South ) Elevation 1:50 @ A1

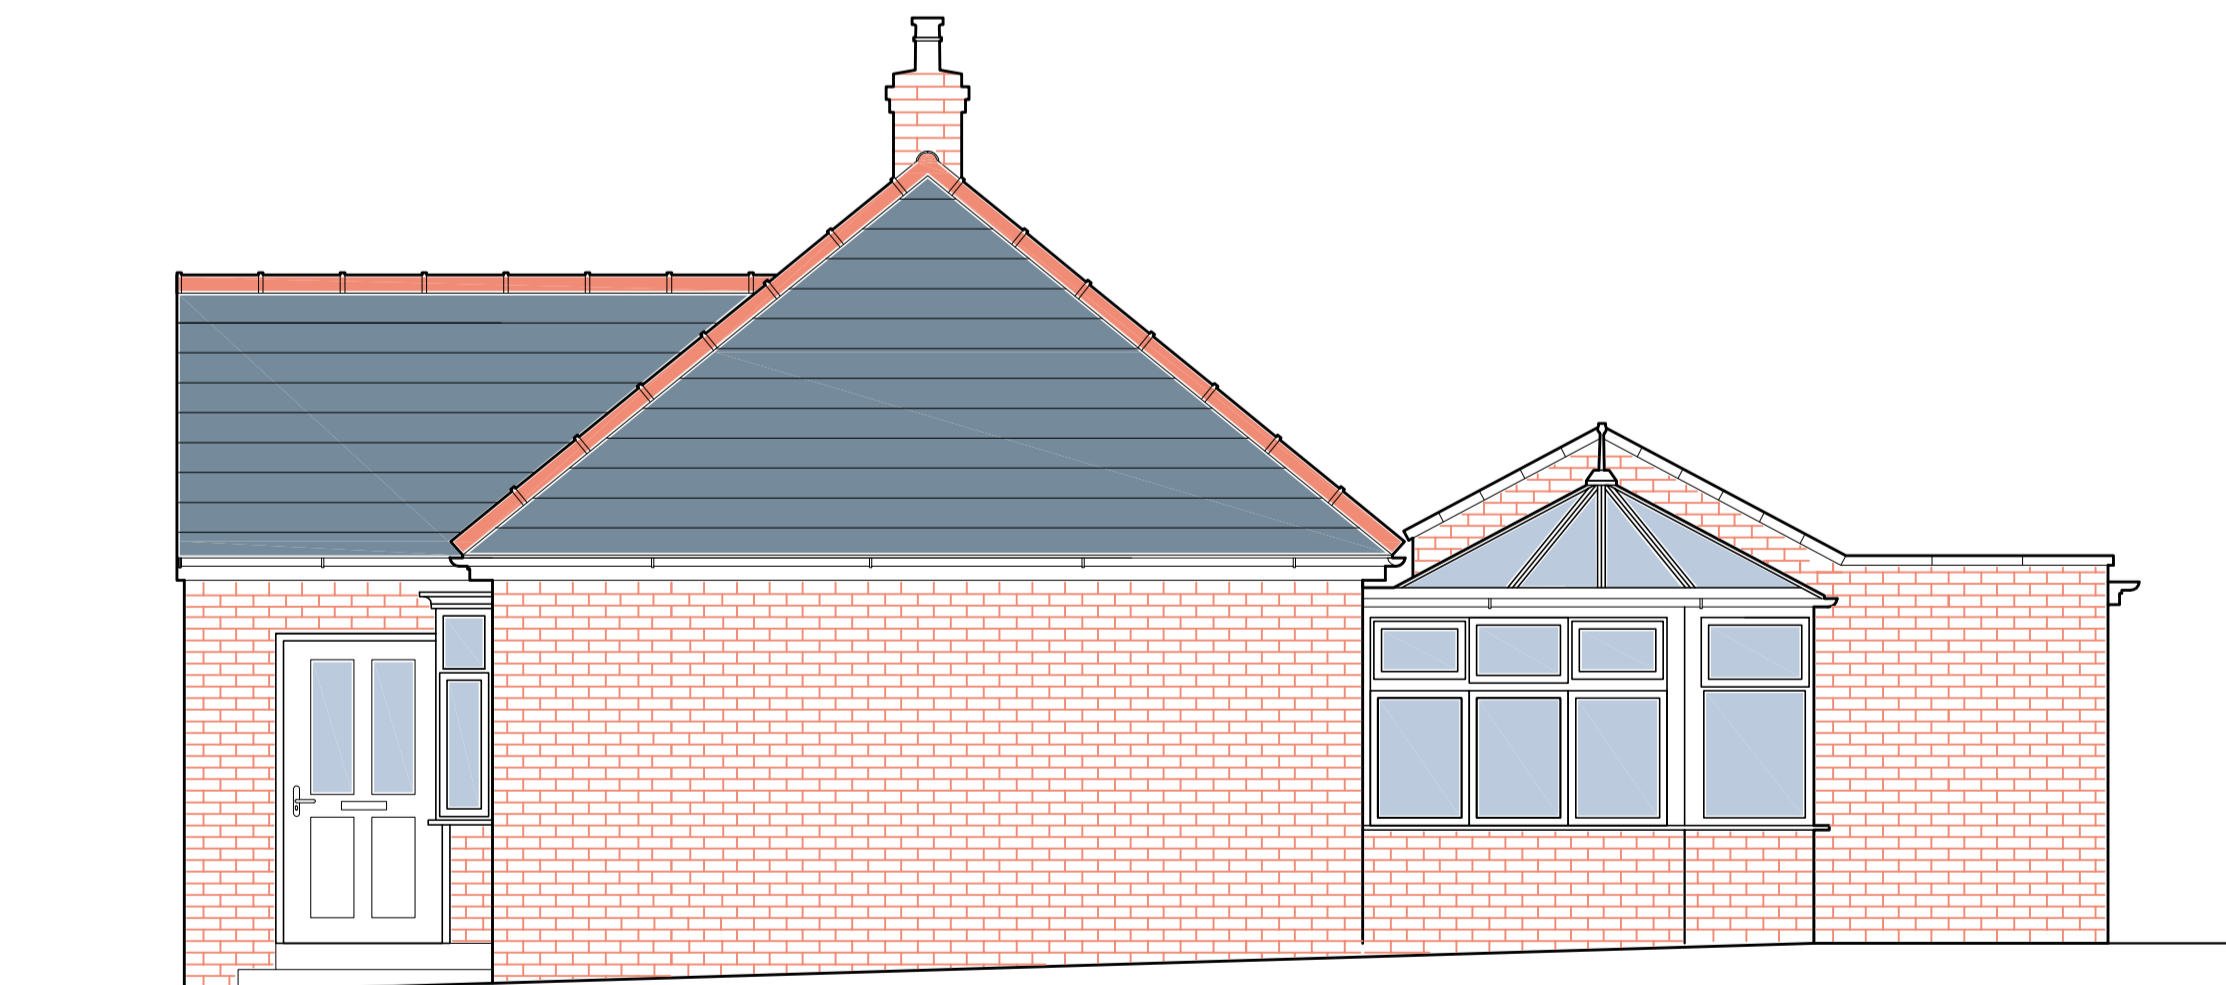

Proposed : Side ( East ) Elevation 1:50 @ A1

**NYMNPA**  
 24/07/2018

REV	DATE	BY	AMENDMENT

**bhd**  
 partnership  
 Architecture + Engineering  
 Airy Hill Manor, Waterstead Lane,  
 Whitby, N. Yorks. YO21 1QB.

CLIENT: Mr and Mrs Jeminson

PROJECT: 2 Main Road  
 Aislaby, Whitby

DRAWING: Proposed Front ( South )  
 and Side ( East )  
 Elevations

DRAWING STATUS: Preliminary


DRAWN: Marie Kay

SCALE @ SIZE: 1 : 50 @ A1


DATE: 2018.05.31.00

DRAWING No: 11363\_08

Do not scale from this drawing, only figured dimensions are to be taken from this drawing.  
 The contractor must verify all dimensions on site before commencing any work or shop drawings.  
 The contractor must report any discrepancies before commencing work. If this drawing exceeds the quantities taken in any way, the technician is to be informed before work is initiated.  
 Work within the construction (design and management) regulations 2015 is not to start until a health & safety plan has been produced. This drawing is copyright and must not be reproduced without consent of BHD Partnership Ltd.

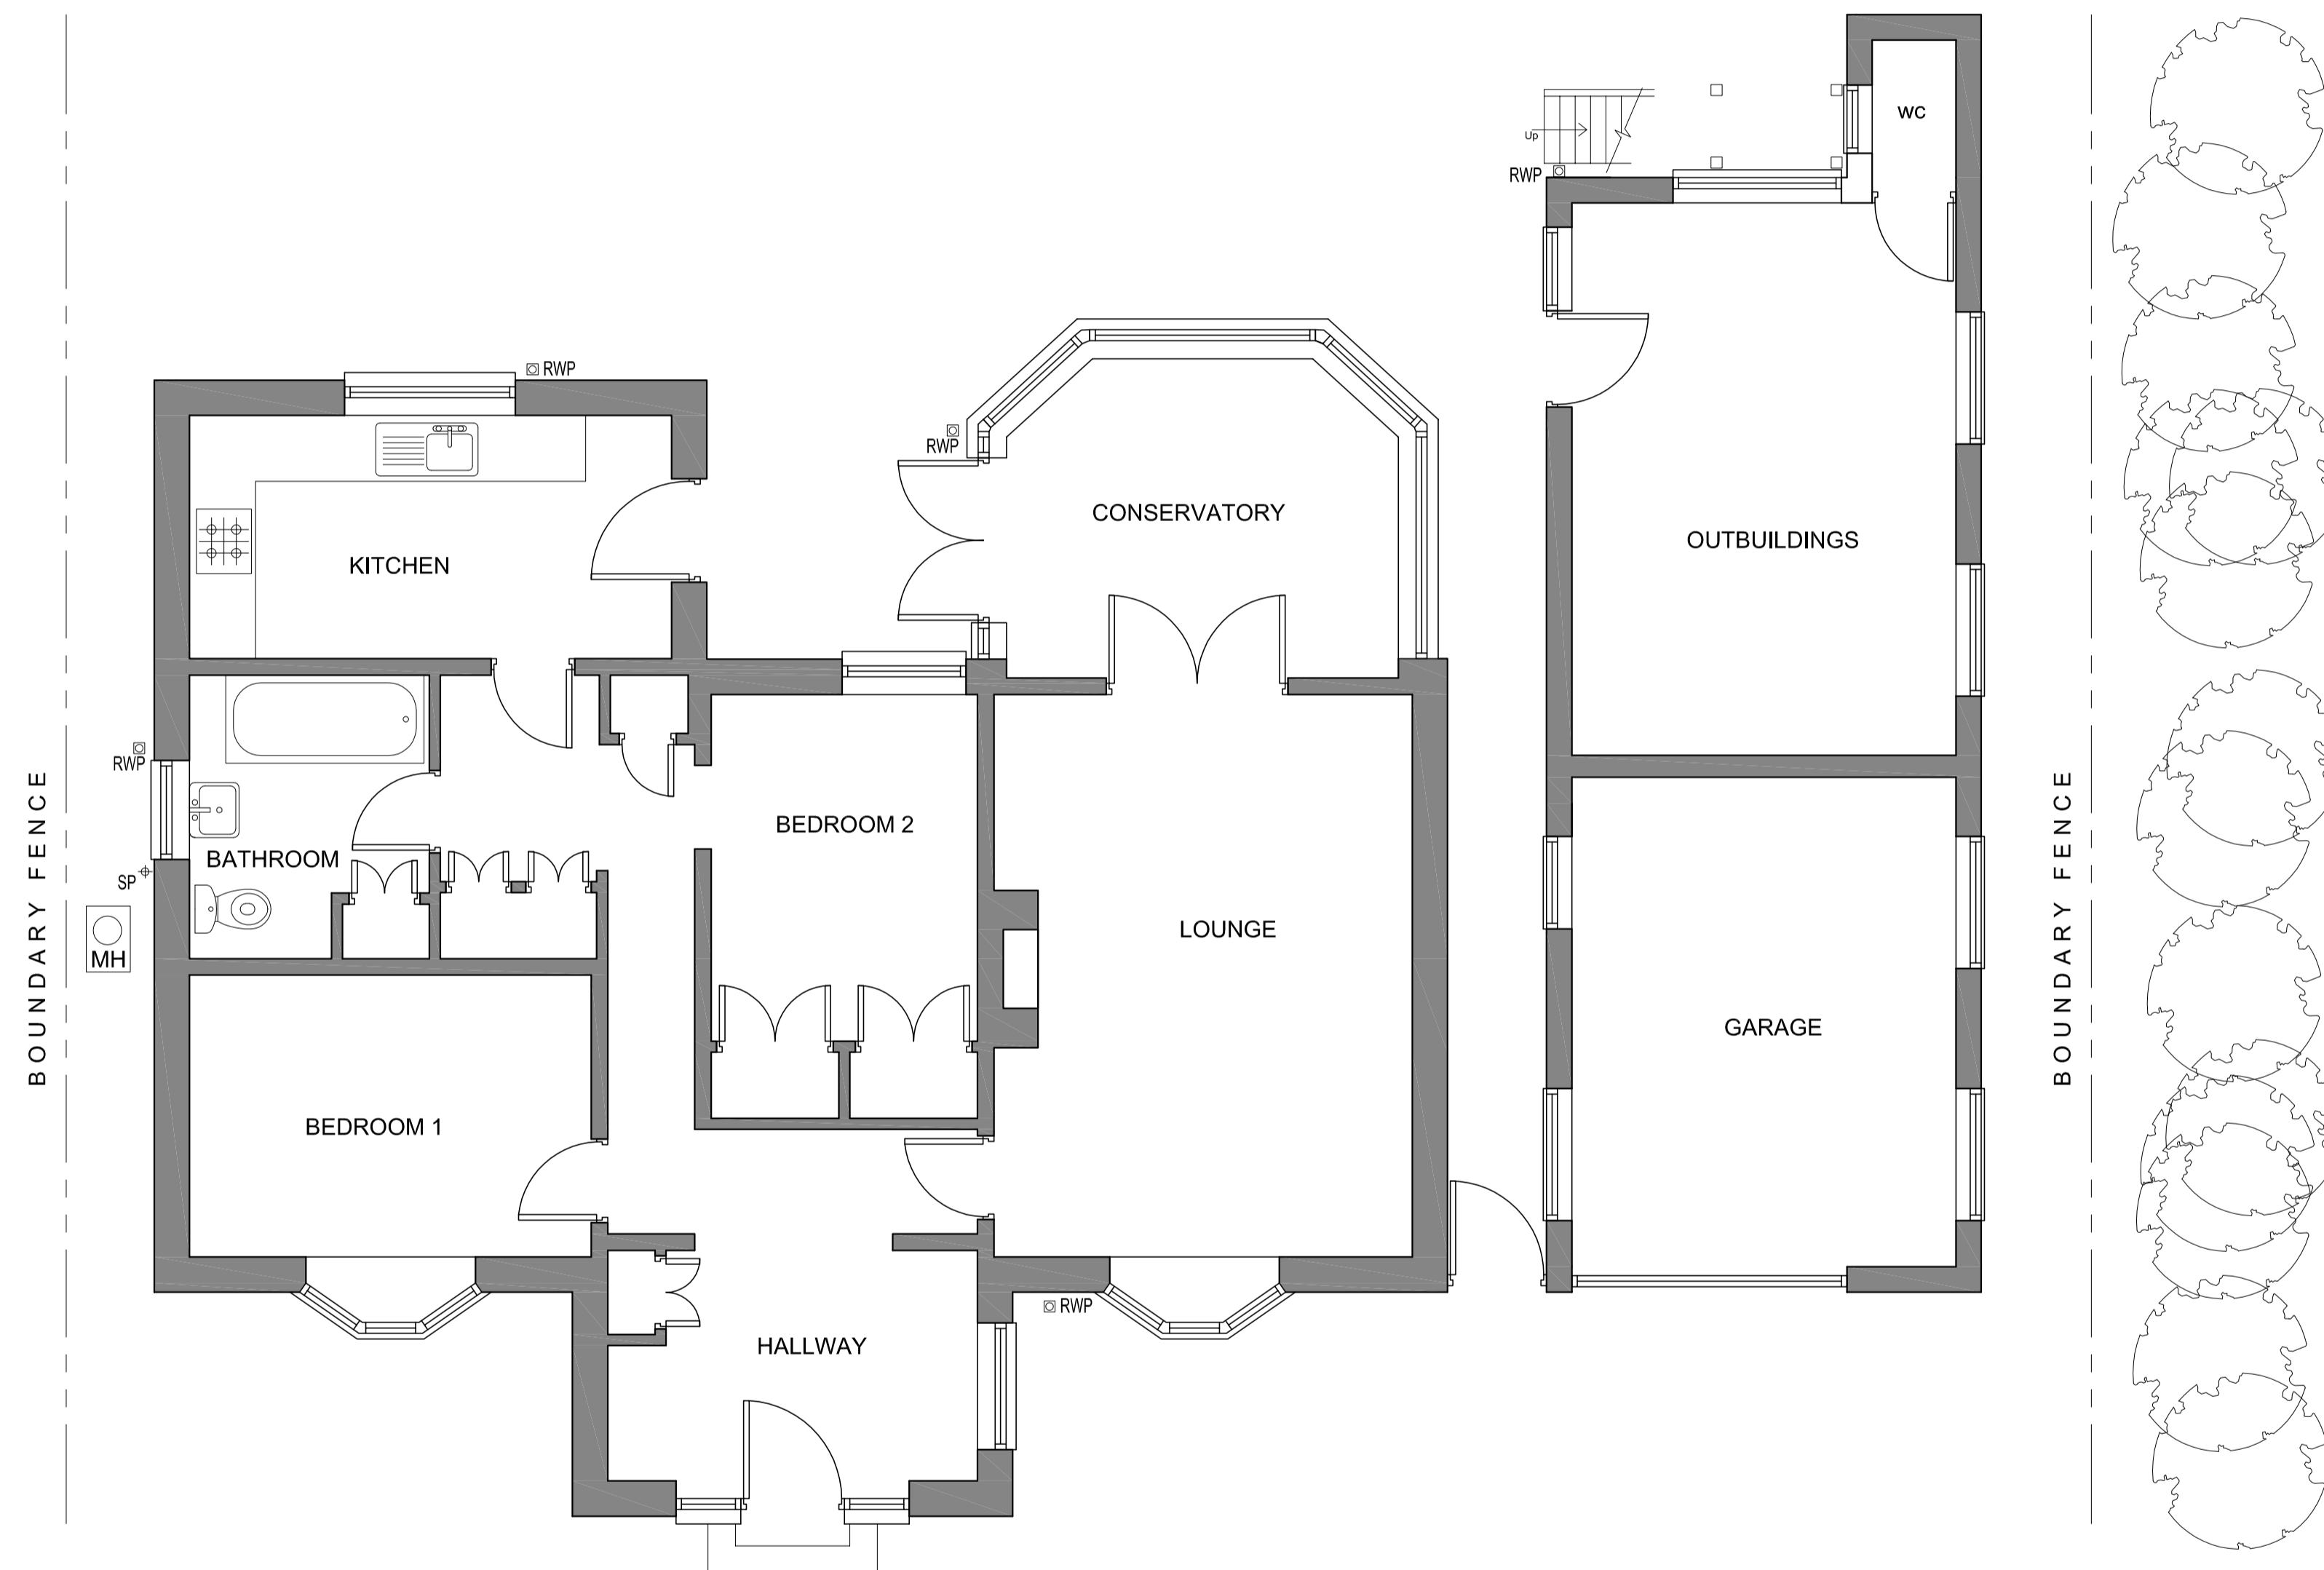

Existing: Ground Floor Plan 1:50 @ A1

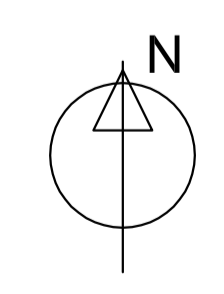

NYMNP  
 11/06/2018


REV	DATE	BY	AMENDMENT

**bhd**  
 partnership  
 Architecture + Engineering


Alry Hill Manor, Waterstead Lane,  
 Whitby, N. Yorks. YO21 1QB.

CLIENT:	Mr and Mrs Jeminson
PROJECT:	2 Main Road Aislaby, Whitby
DRAWING:	Existing Ground Floor Plan
DRAWING STATUS:	Preliminary
DRAWN:	Marie Kay
CHECKED:	
SCALE @ SIZE:	1:50 @ A1
DATE:	2018.05.31.00
DRAWING No:	11363_03
REV:	

Do not scale from this drawing, only figured dimensions are to be taken from this drawing.  
 The contractor must verify all dimensions on site before commencing any work or shop drawings.  
 The contractor must report any discrepancies before commencing work. If this drawing exceeds the quantities taken in any way, the technician is to be informed before work is initiated.  
 Work within the construction (design and management) regulations 2015 is not to start until a health & safety plan has been produced. This drawing is copyright and must not be reproduced without consent of BHD Partnership Ltd.

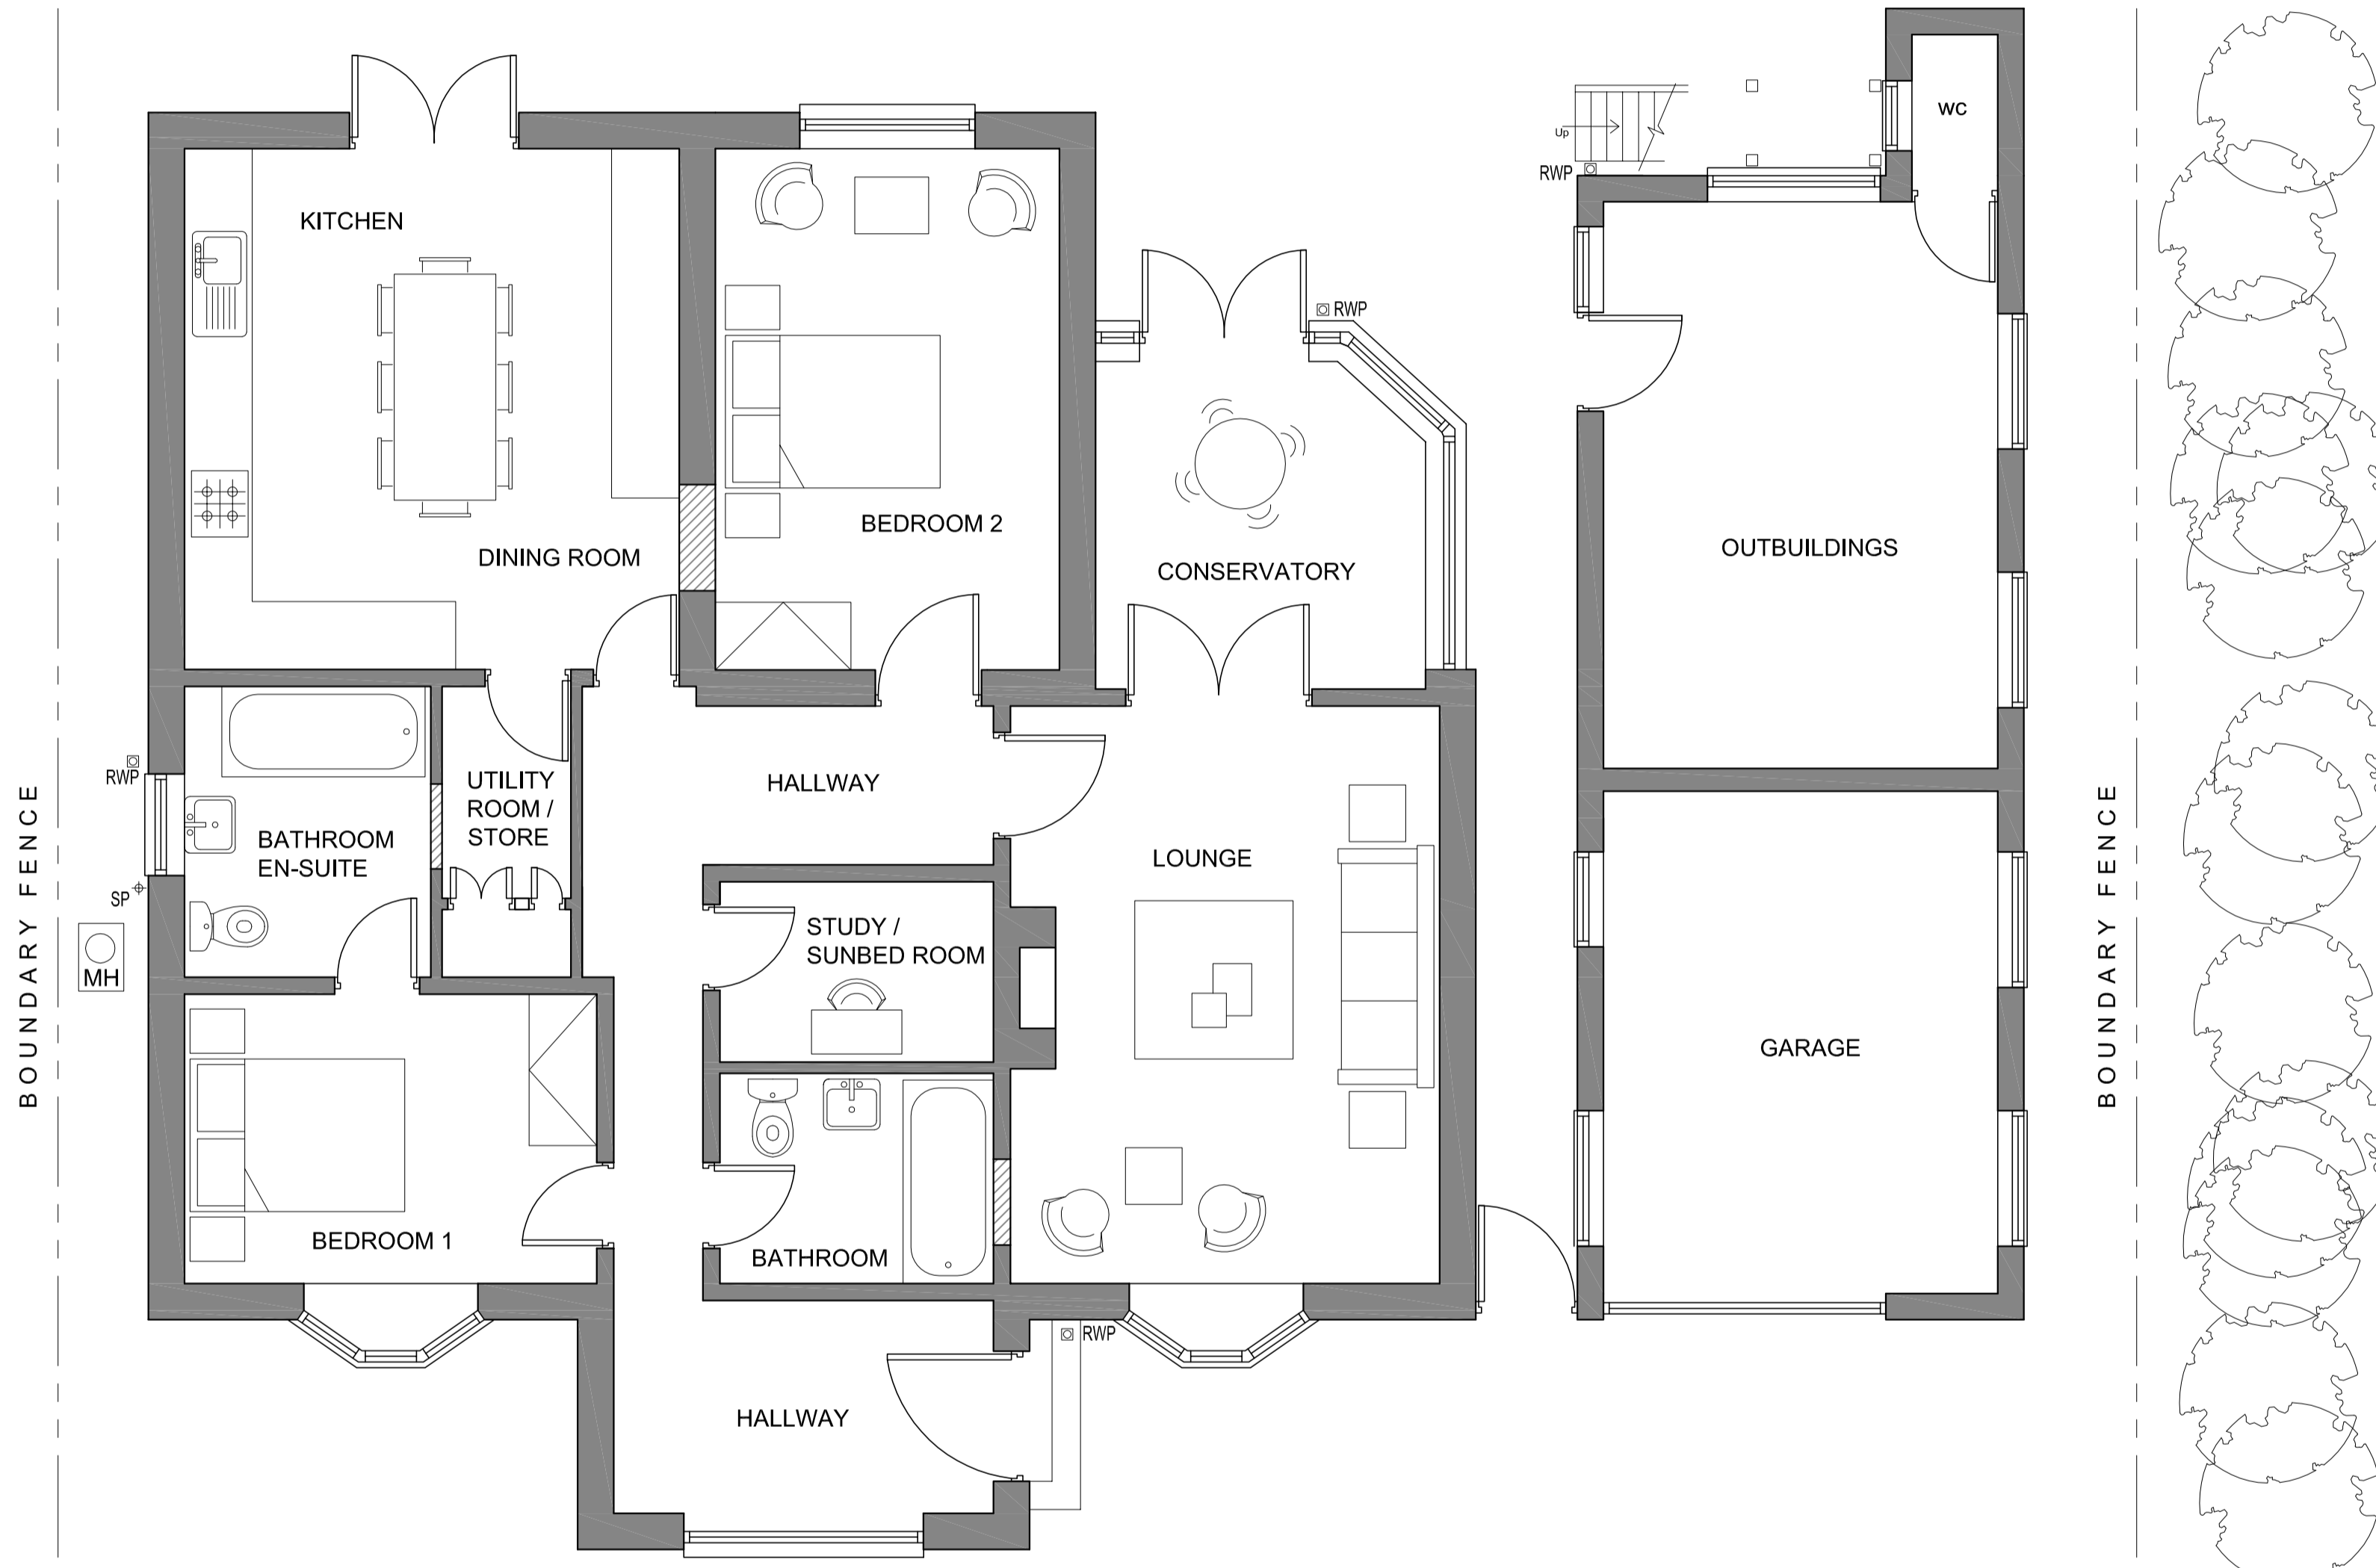

Proposed: Ground Floor Plan - Scheme A 1:50 @ A1

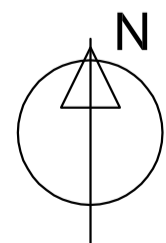

**NYMNP**  
 24/07/2018

REV	DATE	BY	AMENDMENT

**bhd**  
 partnership  
 Architecture + Engineering

Alry Hill Manor, Waterstead Lane,  
 Whitby, N. Yorks. YO21 1QB.

CLIENT: Mr and Mrs Jeminson

PROJECT: 2 Main Road  
 Aislaby, Whitby

DRAWING: Proposed  
 Ground Floor Plan  
 Scheme A

DRAWING STATUS: Preliminary

DRAWN: Marie Kay  
 CHECKED:   
 SCALE @ SIZE: 1:50 @ A1  
 DATE: 2018.05.31.00

DRAWING No: 11363\_06\_A  
 REV:   
 DATE: 2018.05.31.00