

**From:** [Harriet Frank](#)  
**To:** [Planning](#)  
**Subject:** FW: NYM/2018/0331/LB and NYM/2018/0329/FL E11361-16 NYMNP Client drg 06A 30.07.18  
**Date:** 01 August 2018 10:42:52  
**Attachments:** [D11361-06A.pdf](#)

---

From: Neil Duffield  
Sent: 30 July 2018 12:26  
To: Harriet Frank  
Cc: 'Caroline Webster'  
Subject: NYM/2018/0331/LB and NYM/2018/0329/FL E11361-16 NYMNP Client drg 06A 30.07.18



Hi Harriot,  
Please see attached the drawing D11361-06A now only showing the En-Suite works and roof light as requested.

I trust this allows approval of these aspects of the application.


Should you need anything further please let me know.

Kind regards  
Neil  
[cid:image001.jpg@01CFC365.BFA887C0]

Do not scale from this drawing, only figured dimensions are to be taken from this drawing.  
 The contractor must verify all dimensions on site before commencing any work or shop drawings.  
 The contractor must report any discrepancies before commencing work. If this drawing exceeds the quantities taken in any way, the technician is to be informed before work is initiated.  
 Work within the construction (design and management) regulations 2015 is not to start until a health & safety plan has been produced. This drawing is copyright and must not be reproduced without consent of BHD Partnership Ltd.  
**CDM Regulations**  
 Contractor must not start without 'Pre Construction Information' from Principle Designer. If unsure contact BHD.  
 Contractor must agree the 'Principle Contractor' roll with the client prior to commencement of the works.  
 Ensure if required under CDM2015 regulations that the project is notified to the HSE.

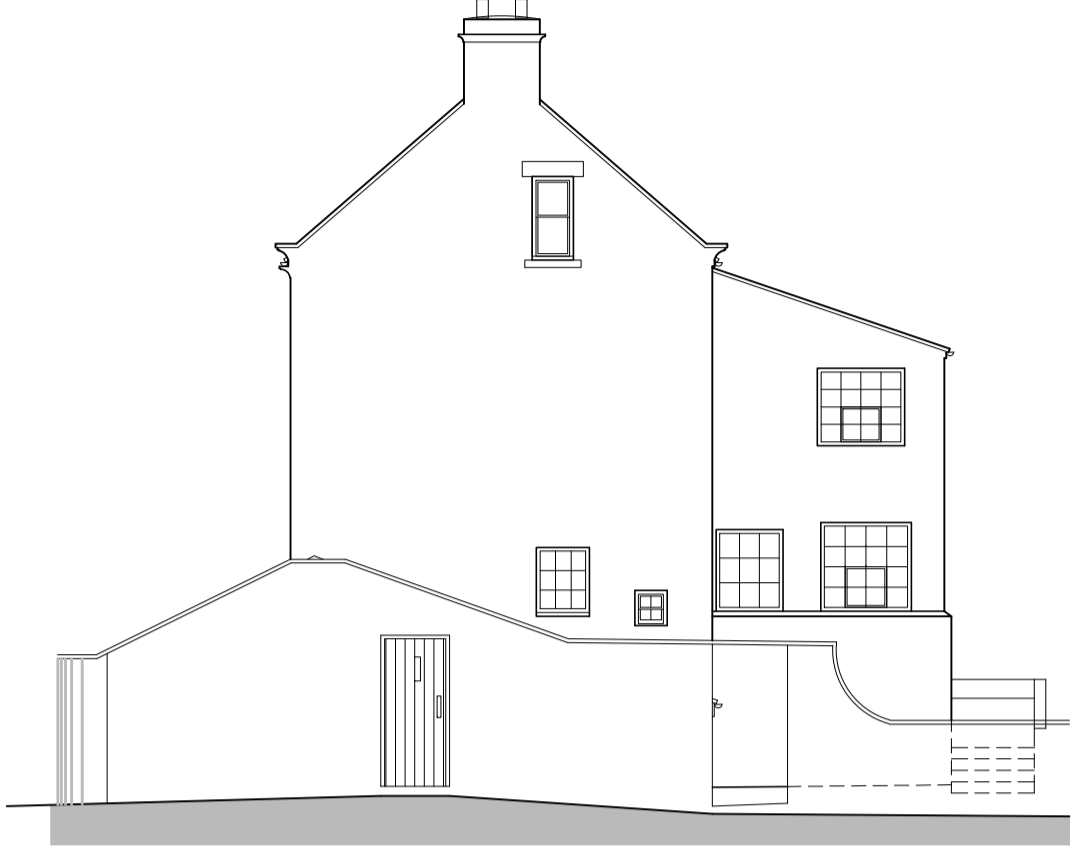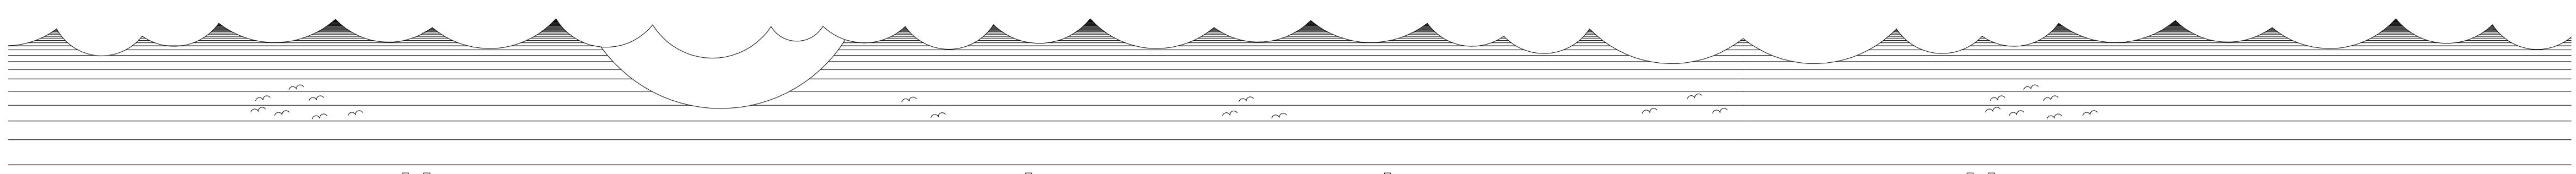

○ **Side Elevation East**  
Scale 1:100

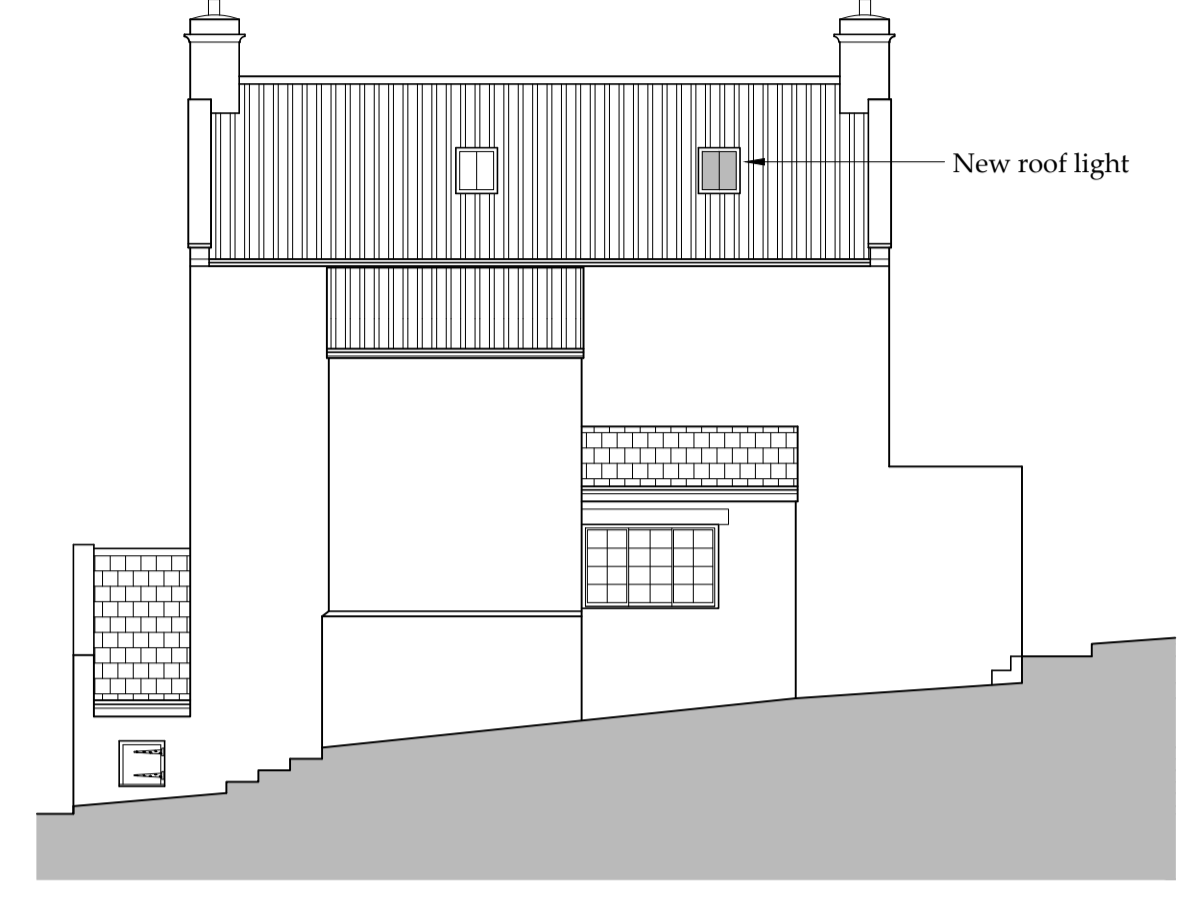


○ **Side Elevation North**  
Scale 1:100




○ **Side Elevation West**  
Scale 1:100

**AMENDED**


**NYMNP**  
**30/07/2018**

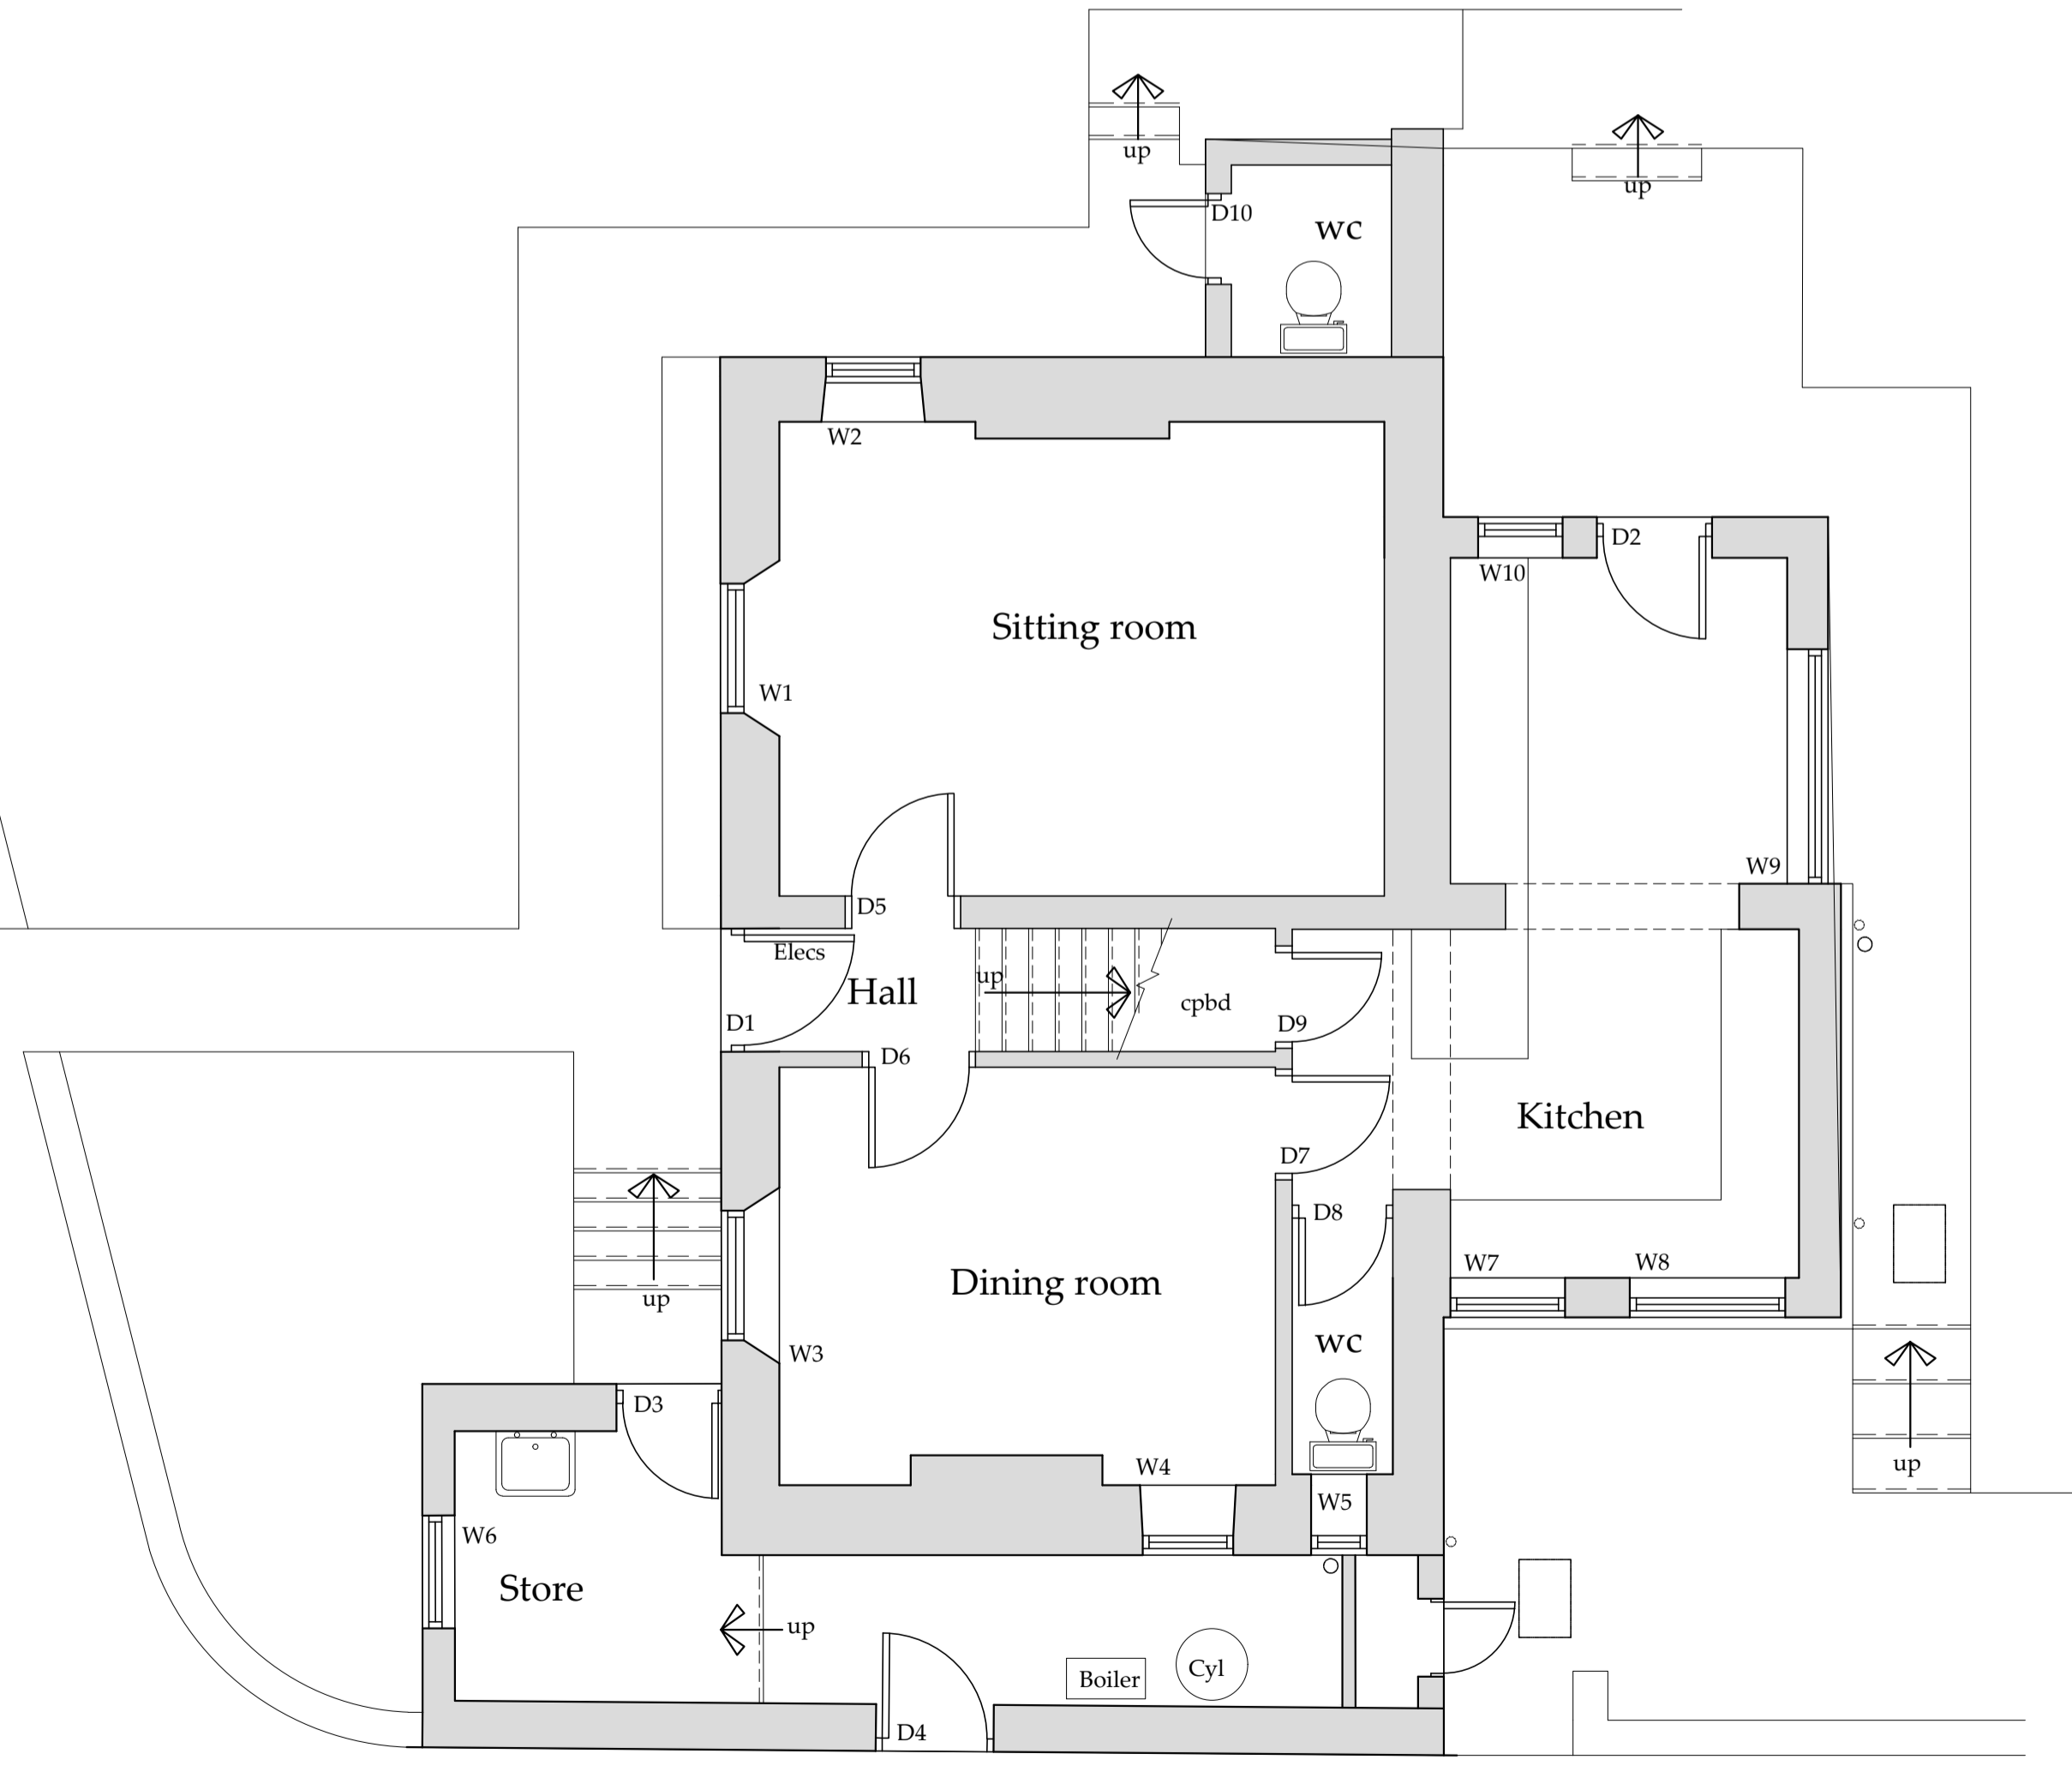

○ **Ground Floor Plan**  
Scale 1:50

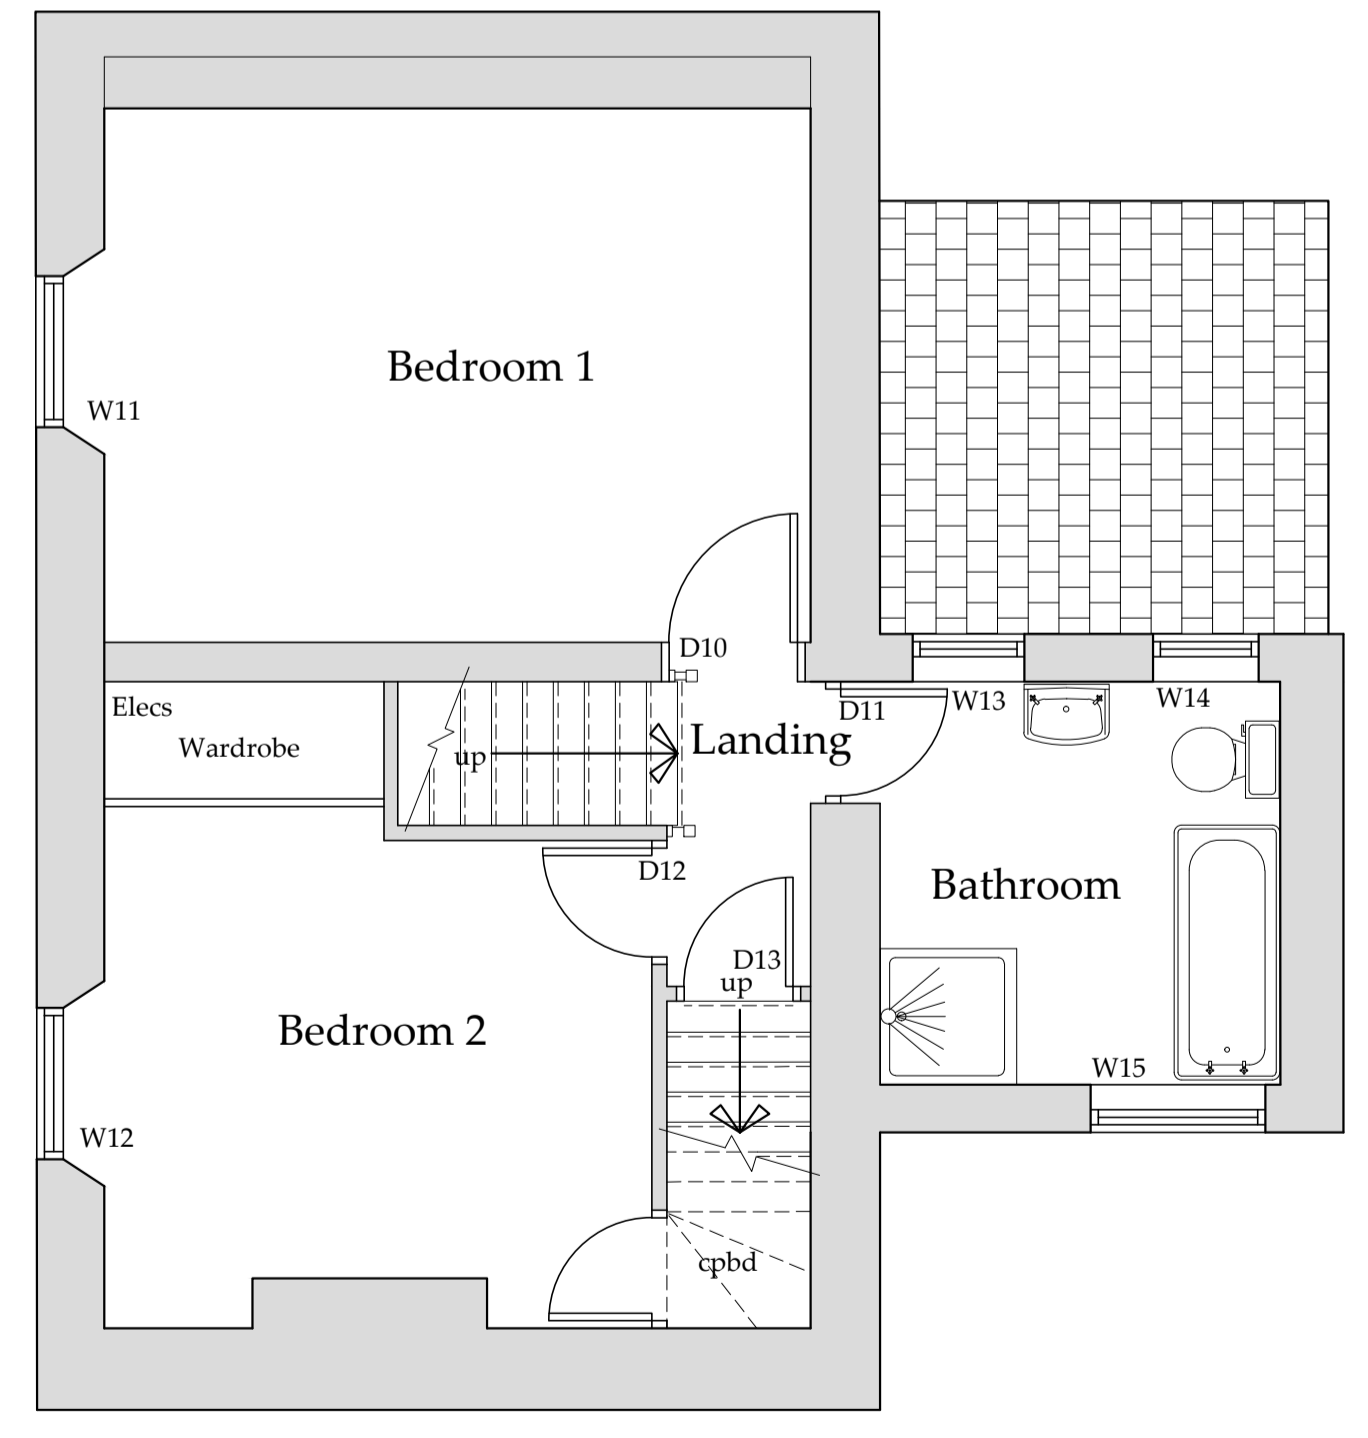

○ **First Floor Plan**  
Scale 1:50

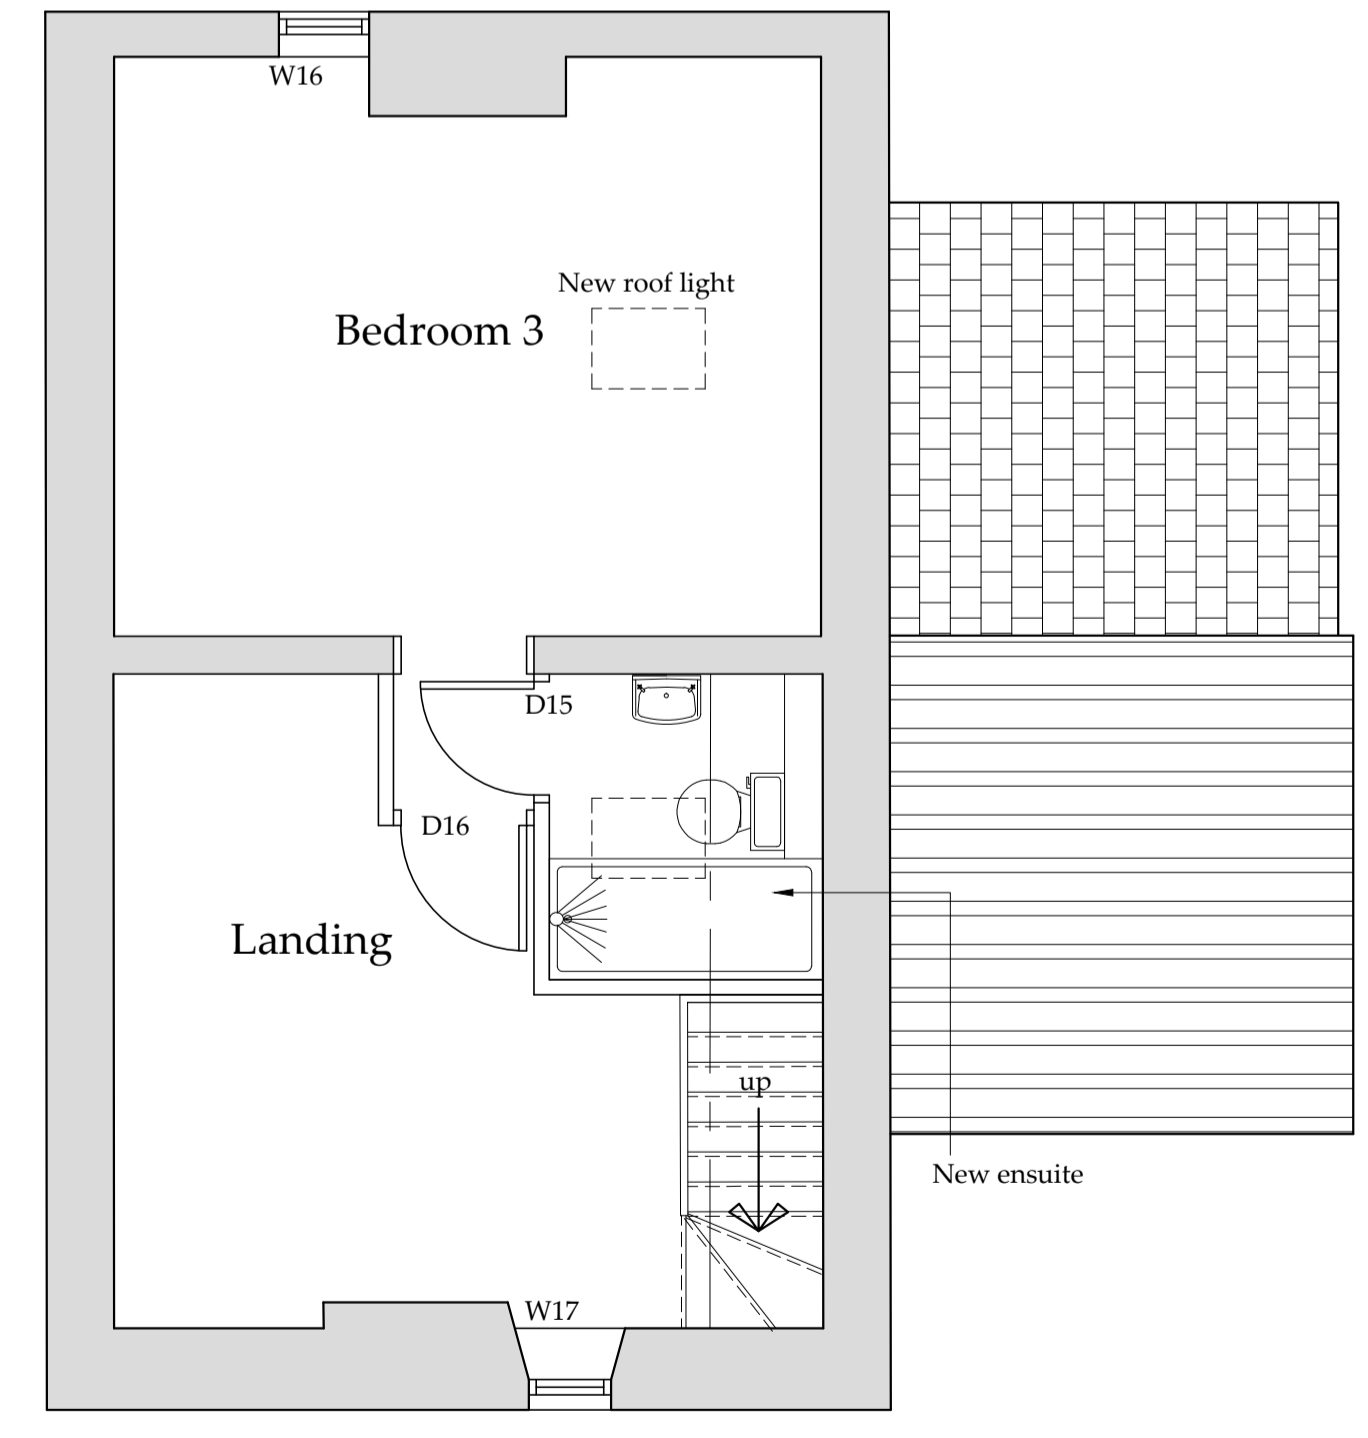

○ **Second Floor Plan**  
Scale 1:50

A	30/07/18	CE	Issued for approval.
REV	DATE	BY	AMENDMENT

**bhd partnership**  
**Architecture + Engineering**  
 Airy Hill Manor, Waterstead Lane,  
 Whitby, N. Yorks. YO21 1QB.

CLIENT: **Mr P & Mrs C Webster**  
 PROJECT: **Rooflight and shower room  
 Rose Cottage Fylingthorpe**

Drawing: **Proposed Option 3  
 Plans and Elevations**

DRAWING STATUS: Preliminary  
 DRAWN: C Eynon  
 CHECKED: N I Duffield

SCALE @ SIZE: 1:100& 1:50@ A1  
 DATE: 16/04/18

DRAWING No: **D11361-06** REV: **A**