

Notes:
 Drawings are based on survey data and may not accurately represent what is physically present.
 Do not scale from this drawing. All dimensions are to be verified on site before proceeding with the work.
 All dimensions are in millimeters unless noted otherwise.
 Purcell shall be notified in writing of any discrepancies.

Key Plan
 not to scale


NYMNPA

08/08/2018


First Issue	10/07/18	HS
-------------	----------	----

ISSUE	DATE	DRAWN	CHECKED	DESCRIPTION
CLIENT		Rev'd Ian Robinson		
PROJECT		High Dalby House		
DRAWING TITLE		Site Location Plan		
SIZE & SCALE		A3L 1:1250		
DRAWING STATUS		WORK IN PROGRESS		

JOB NUMBER	239106
DRAWING NO.	100
REVISION	-

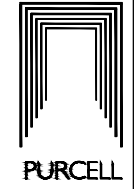

I
100 Site Location Plan
 1:1250

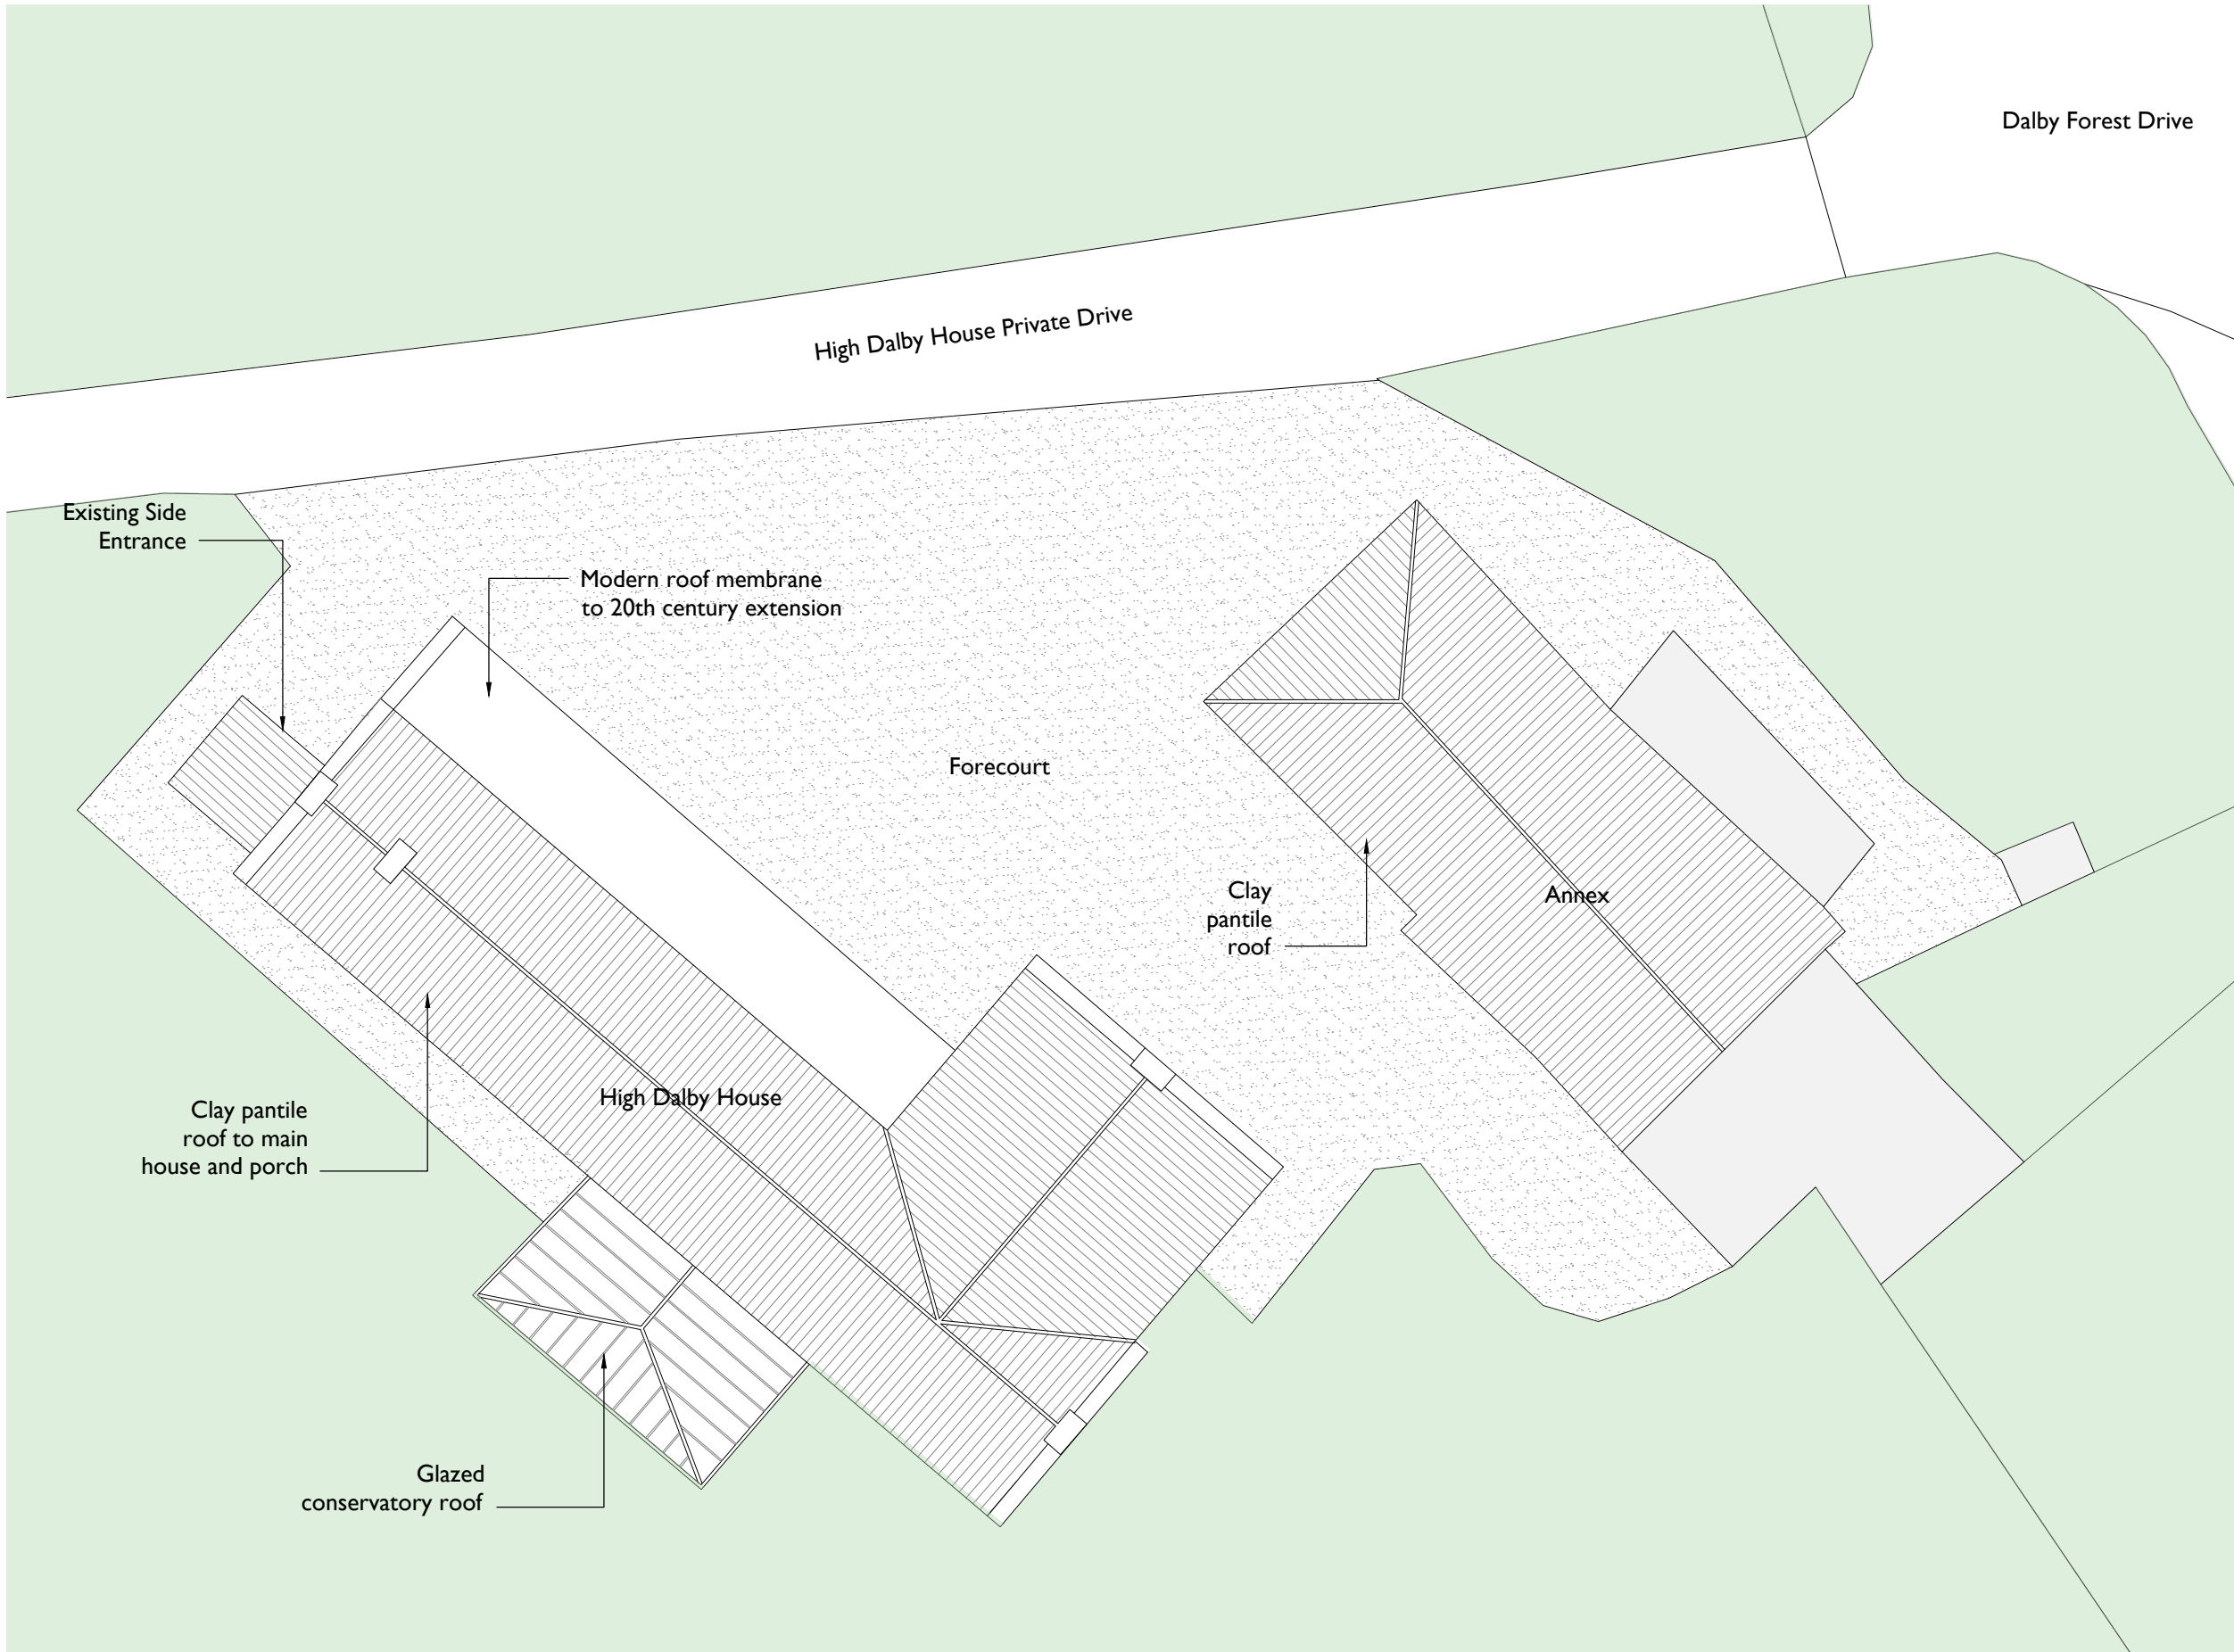


Notes:
 Drawings are based on survey data and may not accurately represent what is physically present.
 Do not scale from this drawing. All dimensions are to be verified on site before proceeding with the work.
 All dimensions are in millimeters unless noted otherwise.
 Purcell shall be notified in writing of any discrepancies.

Key Plan
 not to scale

ISSUE	DATE	DRAWN	CHECKED	DESCRIPTION
First Issue	11/07/18	HS		
CLIENT		Rev'd Ian Robinson		
PROJECT		High Dalby House		
DRAWING TITLE		Roof Plan as Existing		
SIZE & SCALE		A3L 1:200		
DRAWING STATUS		WORK IN PROGRESS		

I
200 Roof Plan as Existing
 1:200


NYMNPA
 08/08/2018

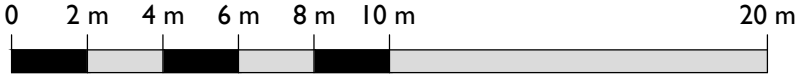

JOB NUMBER 239106
DRAWING NO. 104
REVISION -

PURCELL

29 Marygate, York, YO30 7WH,
 © PURCELL 2012. PURCELL IS THE TRADING NAME OF PURCELL MILLER TRITTON LLP

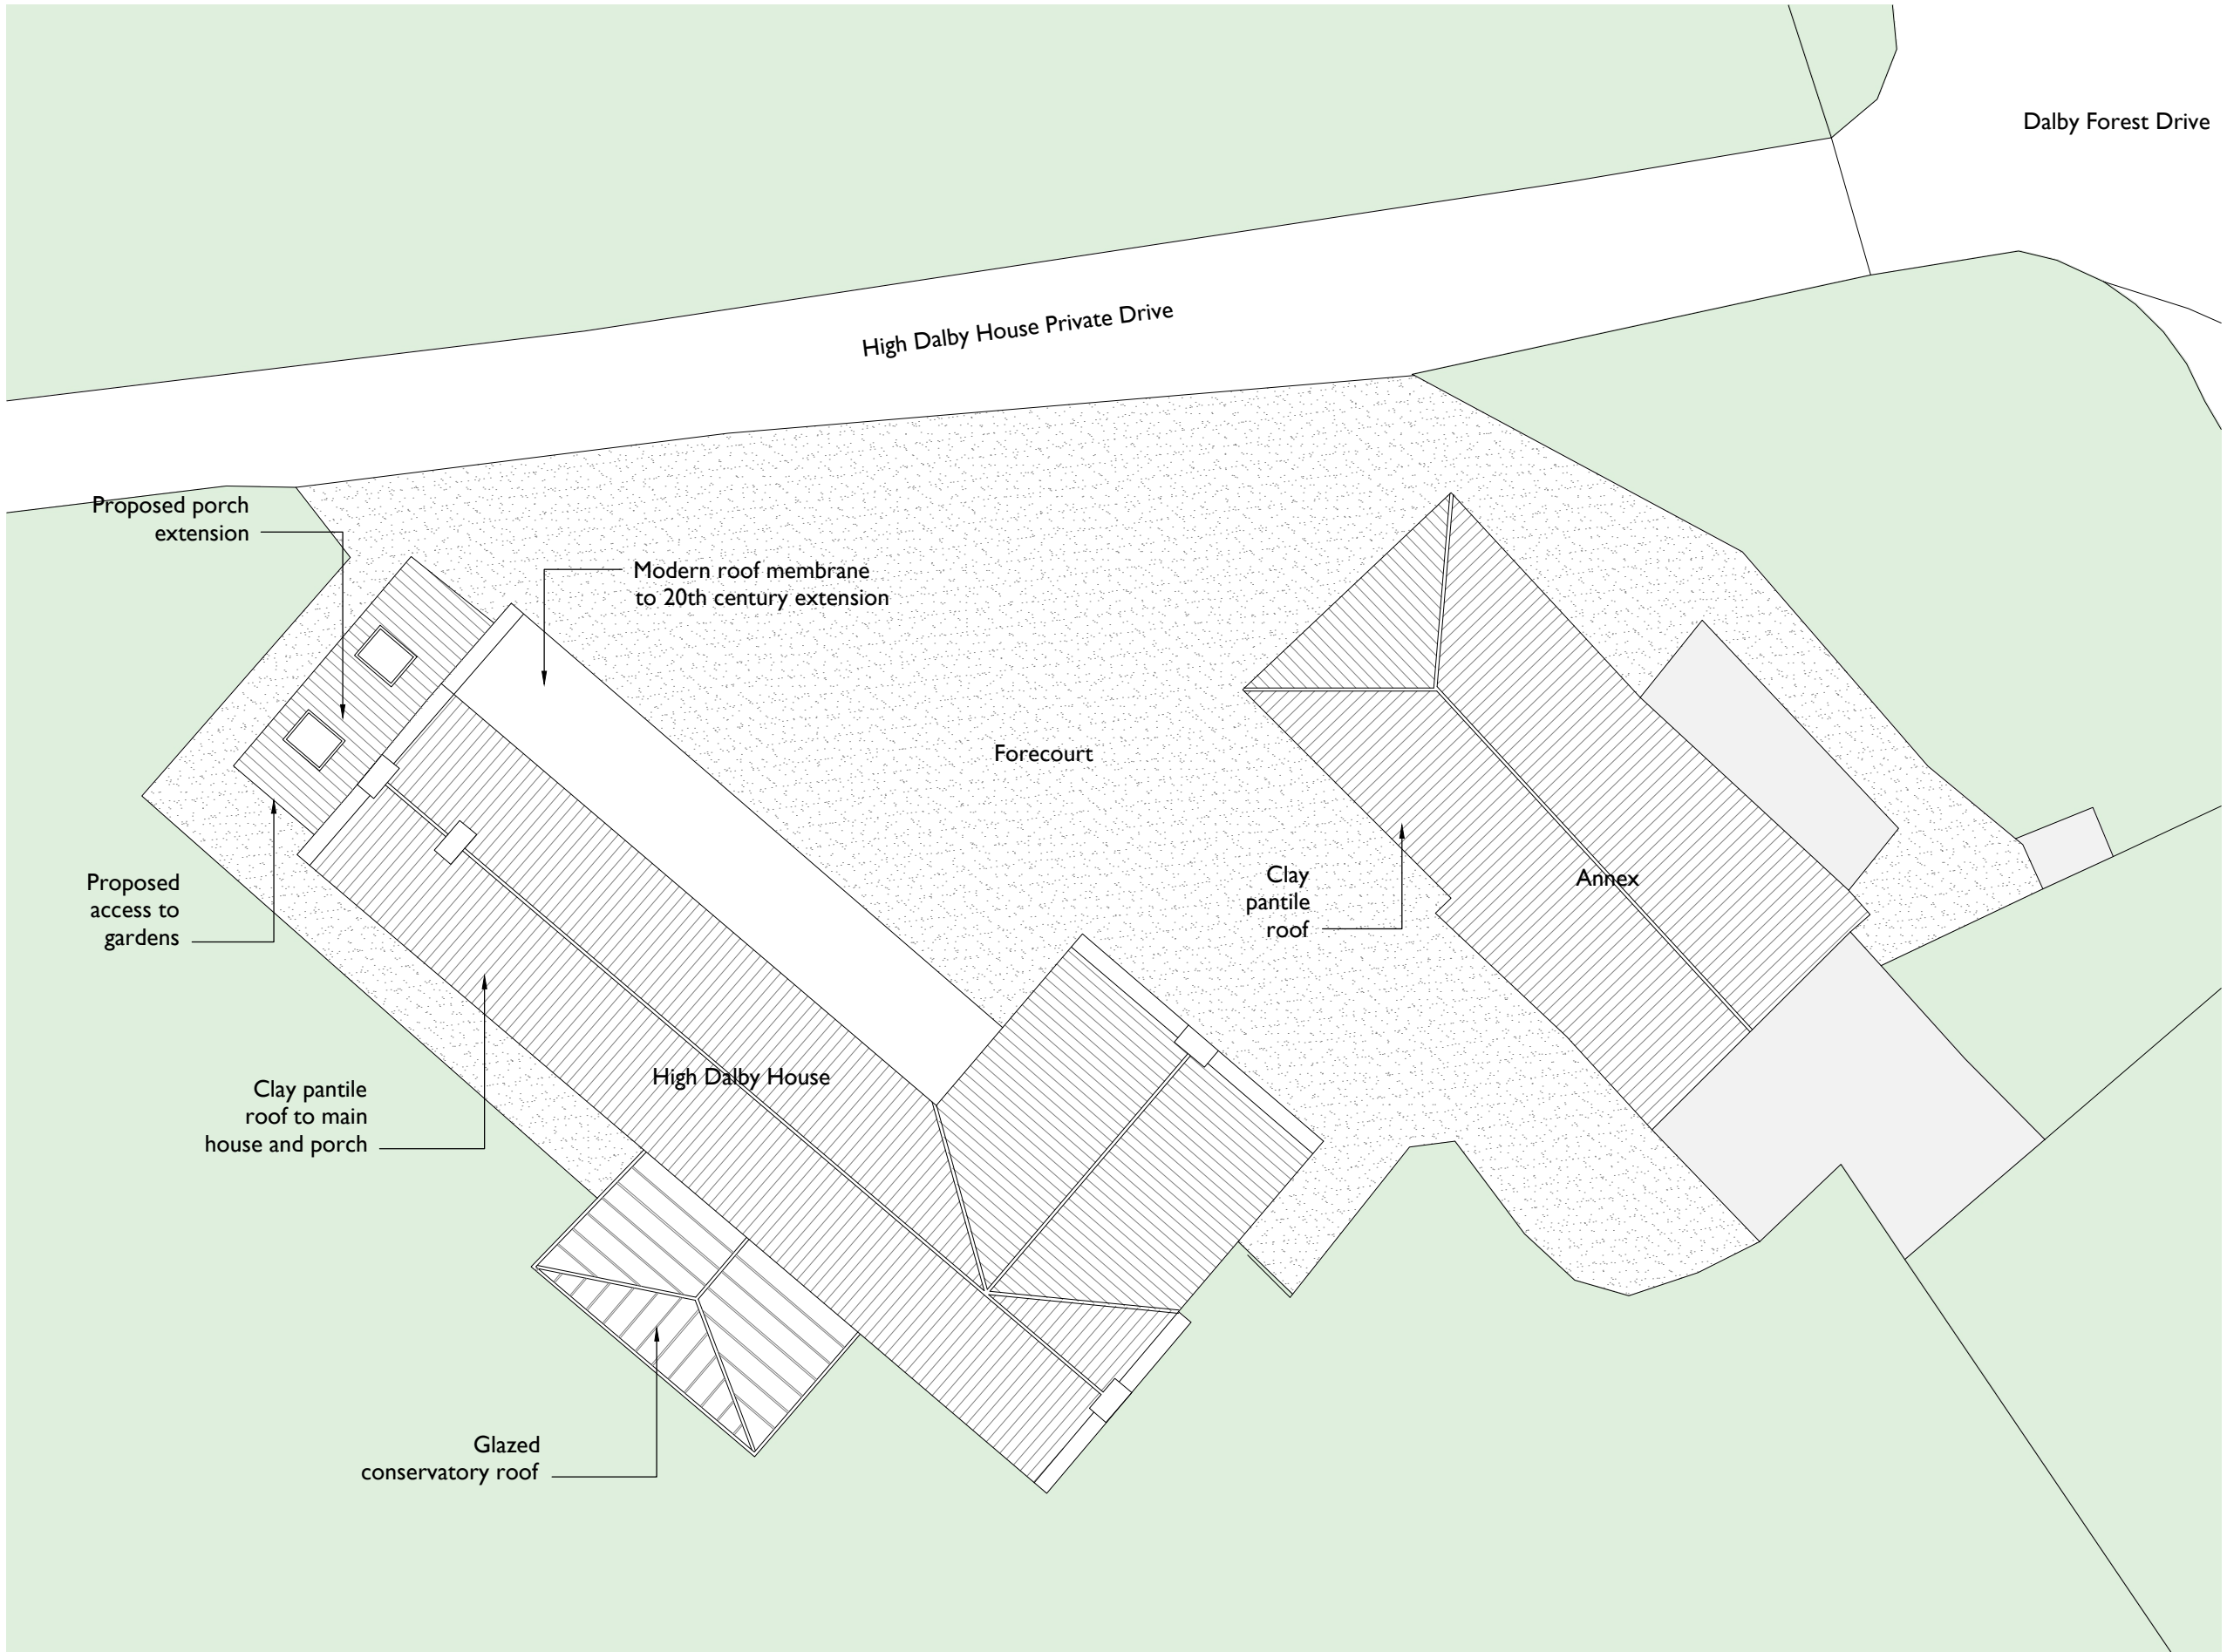

Notes:
 Drawings are based on survey data and may not accurately represent what is physically present.
 Do not scale from this drawing. All dimensions are to be verified on site before proceeding with the work.
 All dimensions are in millimeters unless noted otherwise.
 Purcell shall be notified in writing of any discrepancies.

Key Plan
 not to scale

First Issue 11/07/18 HS

ISSUE	DATE	DRAWN	CHECKED	DESCRIPTION
CLIENT				Rev'd Ian Robinson
PROJECT				High Dalby House
DRAWING TITLE				Roof Plan as Existing
SIZE & SCALE		A3L	1:200	
DRAWING STATUS				WORK IN PROGRESS
JOB NUMBER		239106		
DRAWING NO.		204		
REVISION		-		

CLIENT Rev'd Ian Robinson

PROJECT High Dalby House

DRAWING TITLE Roof Plan as Existing

SIZE & SCALE A3L 1:200

DRAWING STATUS WORK IN PROGRESS

JOB NUMBER 239106



DRAWING NO. 204


REVISION -




I
204 Roof Plan as Proposed
 1:200

NYMNPA
 08/08/2018

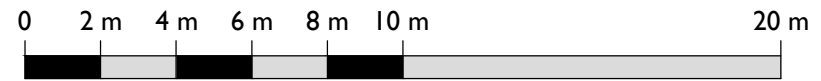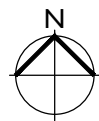

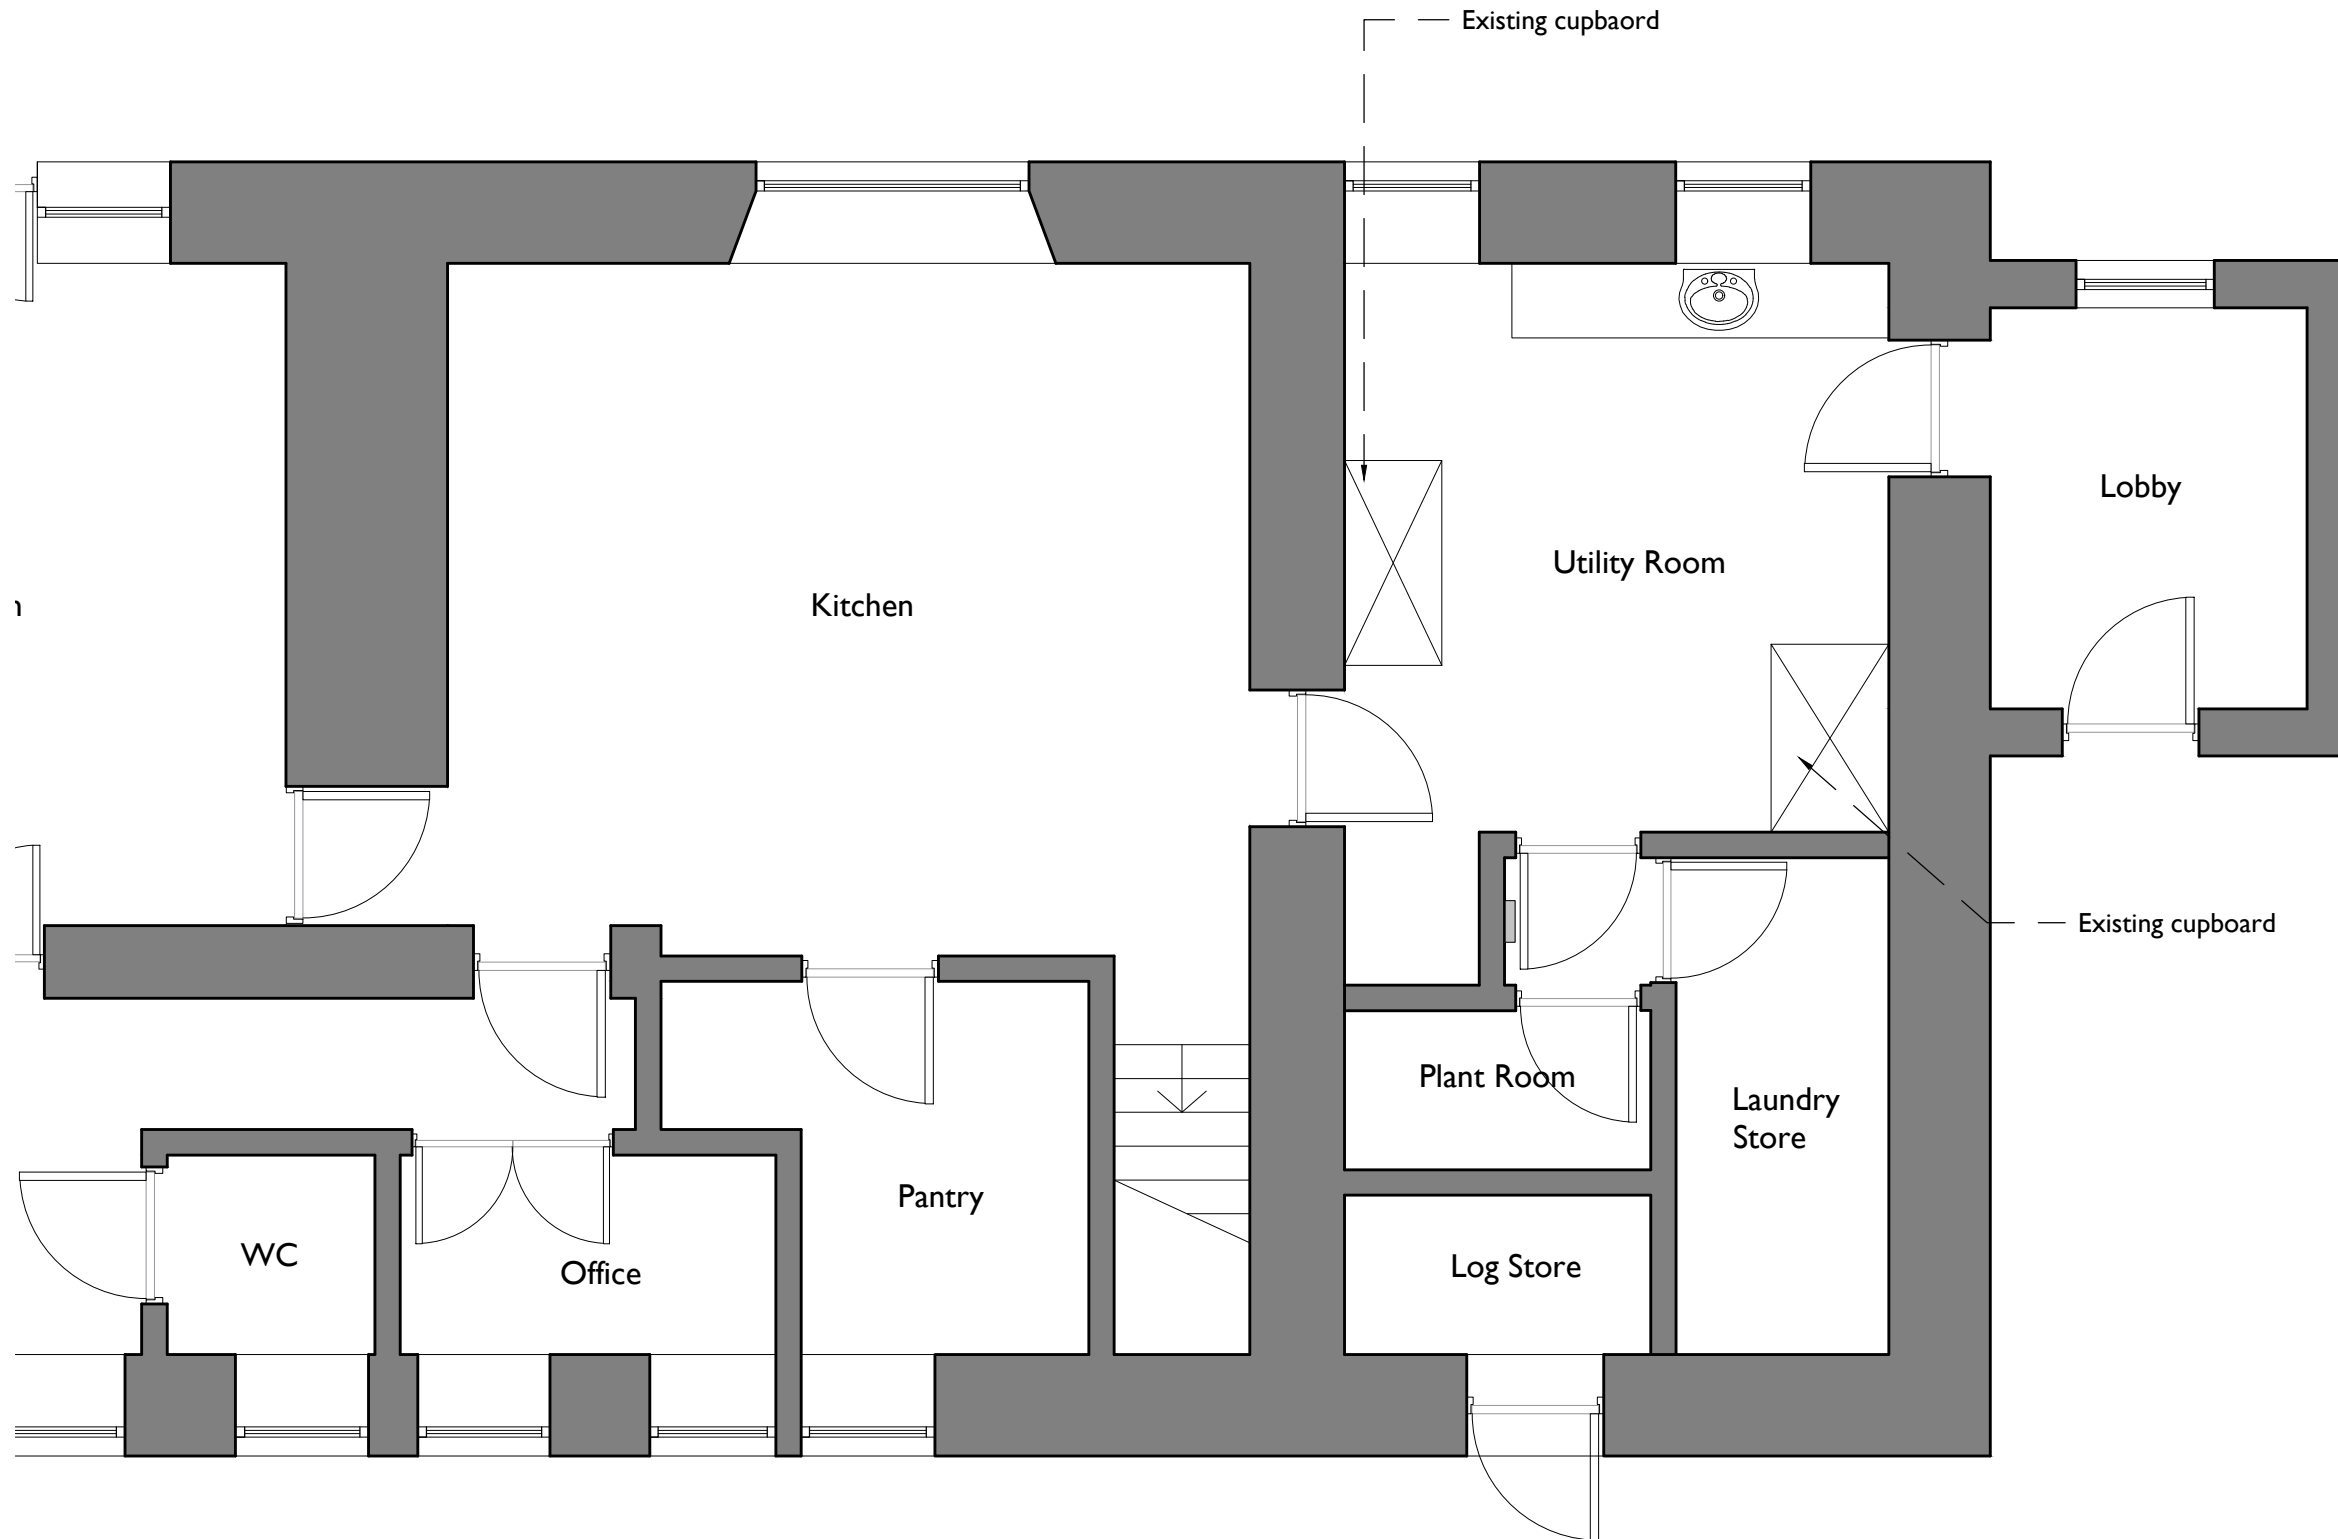

Notes:
 Drawings are based on survey data and may not accurately represent what is physically present.
 Do not scale from this drawing. All dimensions are to be verified on site before proceeding with the work.
 All dimensions are in millimeters unless noted otherwise.
 Purcell shall be notified in writing of any discrepancies.

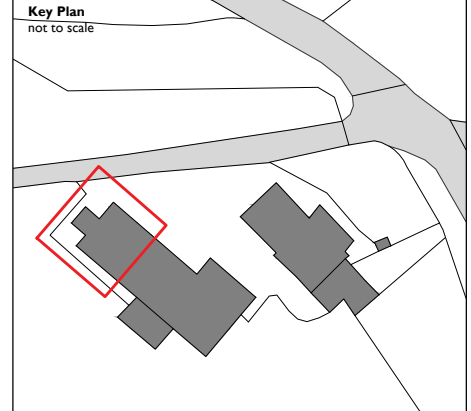

Notes:
 The dimensions of the drawing were based on previous planning application drawings and may not accurately represent what is present.


ISSUE	DATE	DRAWN	CHECKED	DESCRIPTION
First Issue	14/06/18	HS		
CLIENT				Rev'd Ian Robinson
PROJECT				High Dalby House
DRAWING TITLE				Ground Floor Plan as Existing
SIZE & SCALE				A3L
DRAWING STATUS				WORK IN PROGRESS

JOB NUMBER	239106	 PURCELL
DRAWING NO.	101	
REVISION	-	


I
101 High Dalby House as Existing
 1:50

NYMNP
 08/08/2018



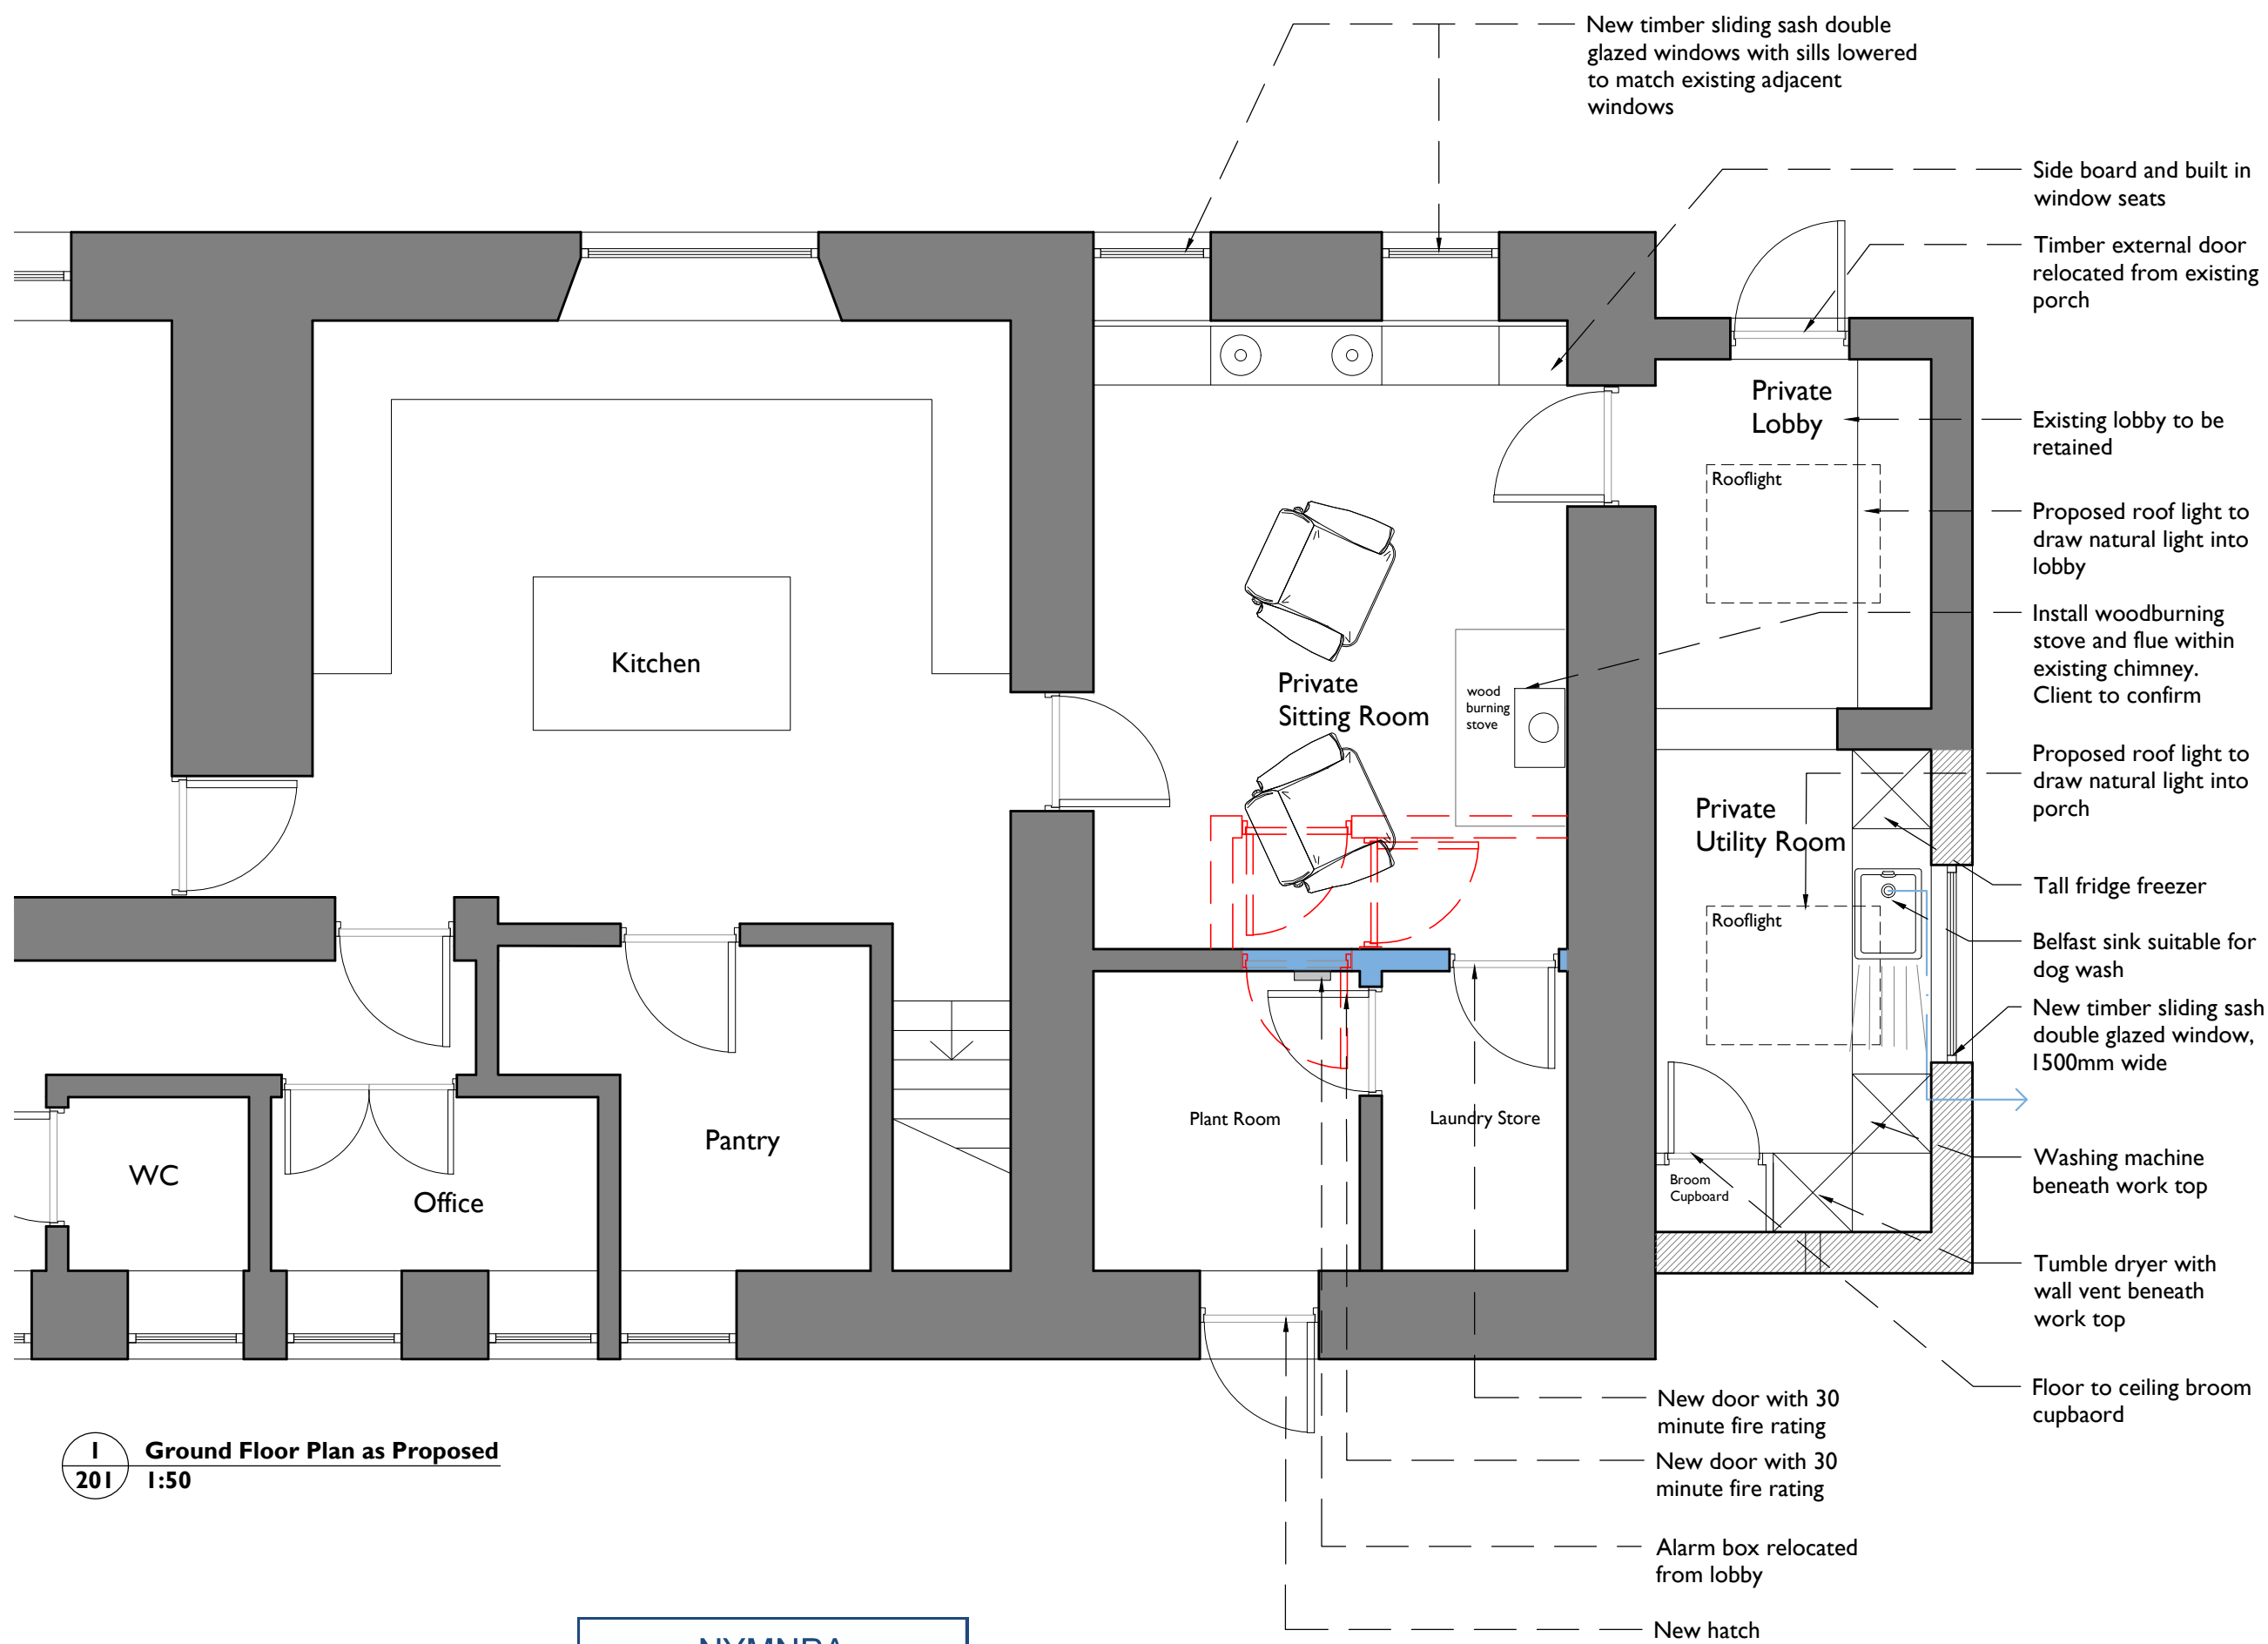

Notes:
 Drawings are based on survey data and may not accurately represent what is physically present.
 Do not scale from this drawing. All dimensions are to be verified on site before proceeding with the work.
 All dimensions are in millimeters unless noted otherwise.
 Purcell shall be notified in writing of any discrepancies.

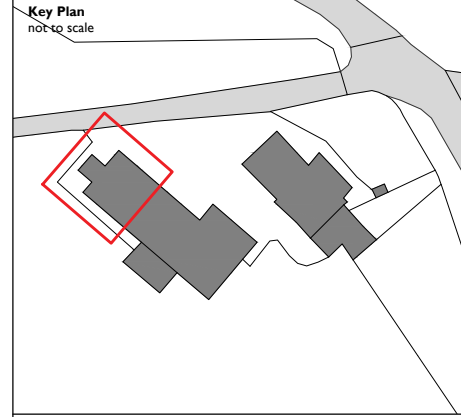

- KEY**
- Existing fabric
 - Proposed Stone Wall
 - Proposed Stud Partition


Notes:
 The dimensions of the drawing were based on previous planning application drawings and may not accurately represent what is present.

I
201
Ground Floor Plan as Proposed
1:50


NYMNPA
 08/08/2018



ISSUE	DATE	DRAWN	CHECKED	DESCRIPTION
First Issue	14/06/18	HS		
CLIENT				Rev'd Ian Robinson
PROJECT				High Dalby House
DRAWING TITLE				Ground Floor Plan as Proposed
SIZE & SCALE				A3L
DRAWING STATUS				WORK IN PROGRESS
JOB NUMBER				239106
DRAWING NO.				201
REVISION				-

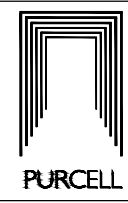

NYMNPA
08/08/2018

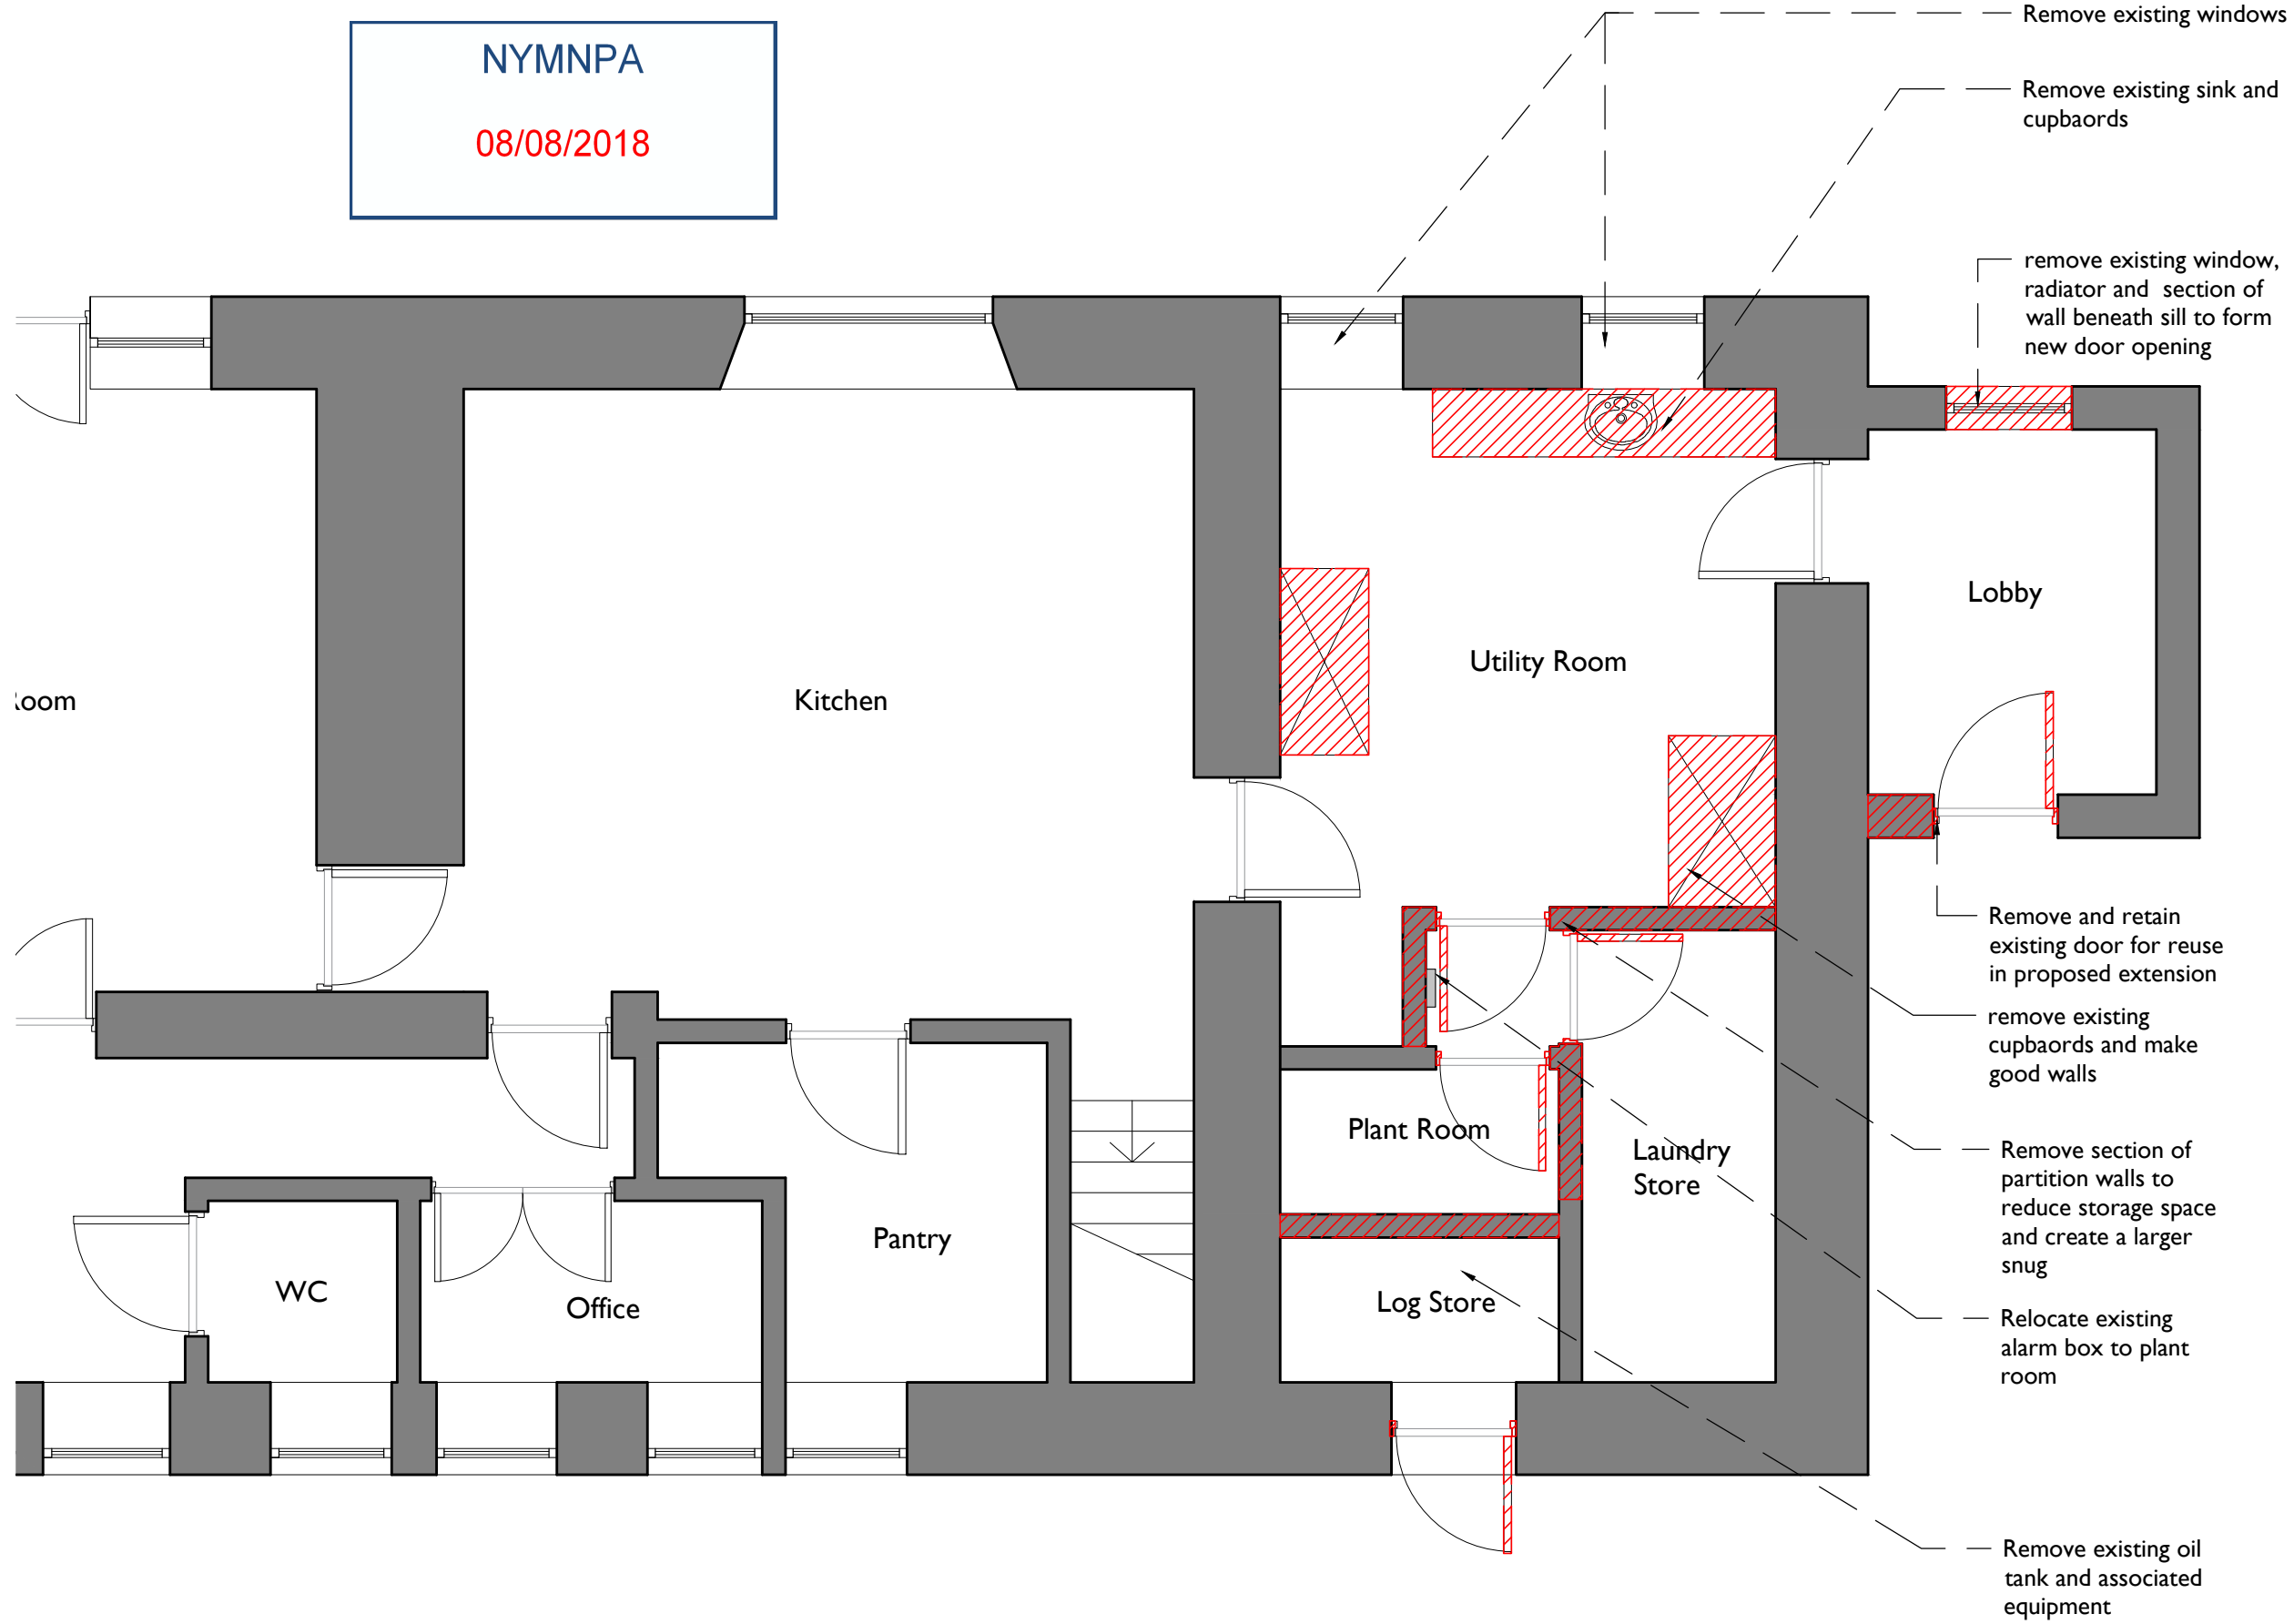

Notes:
Drawings are based on survey data and may not accurately represent what is physically present.
Do not scale from this drawing. All dimensions are to be verified on site before proceeding with the work.
All dimensions are in millimeters unless noted otherwise.
Purcell shall be notified in writing of any discrepancies.

Key Plan
not to scale

KEY
Demolitions

ISSUE	DATE	DRAWN	CHECKED	DESCRIPTION
First Issue		HS		
CLIENT		Rev'd Ian Robinson		
PROJECT		High Dalby House		
DRAWING TITLE		Demolitions as Proposed		
SIZE & SCALE		A3L		
DRAWING STATUS		WORK IN PROGRESS		

JOB NUMBER 239106
DRAWING NO. 102
REVISION -



I Ground Floor Plan Demolitions as Proposed
110 1:50




NYMNP


08/08/2018




1 North Elevation as Existing
102 1:100

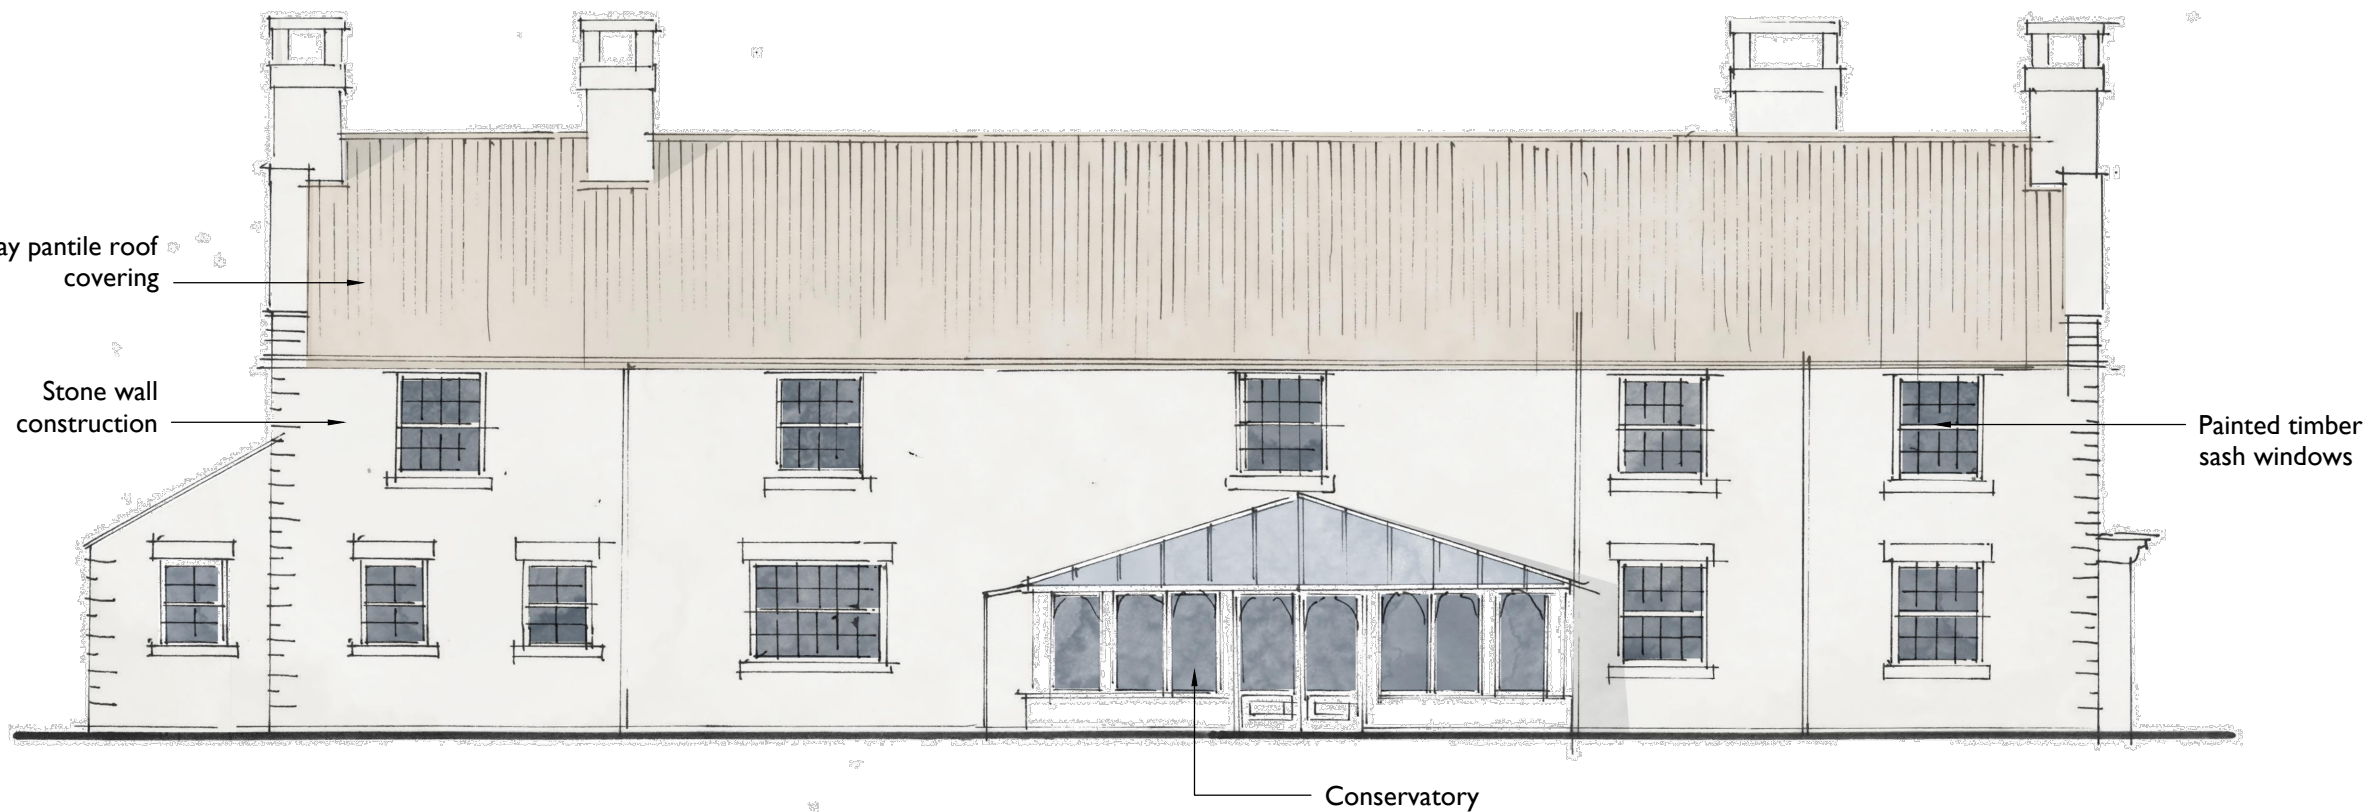

2 South Elevation as Existing
102 1:100

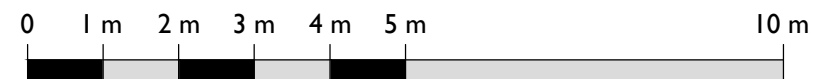


Notes:
 Drawings are based on survey data and may not accurately represent what is physically present.
 Do not scale from this drawing. All dimensions are to be verified on site before proceeding with the work.
 All dimensions are in millimeters unless noted otherwise.
 Purcell shall be notified in writing of any discrepancies.

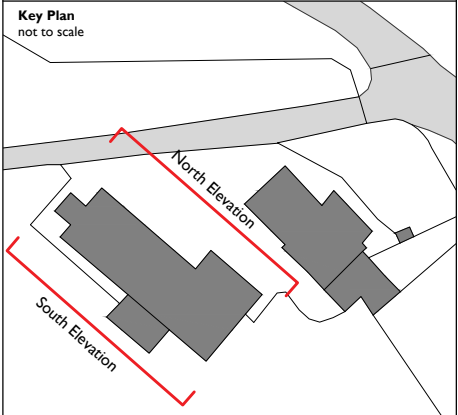


ISSUE	DATE	DRAWN	CHECKED	DESCRIPTION
First Issue	10/07/18	HS		
CLIENT	Rev'd Ian Robinson			
PROJECT	High Dalby House			
DRAWING TITLE	Elevations as Existing			
SIZE & SCALE	A3L			
DRAWING STATUS	WORK IN PROGRESS			

JOB NUMBER 239106
DRAWING NO. 102
REVISION -

Notes:
 Drawings are based on survey data and may not accurately represent what is physically present.
 Do not scale from this drawing. All dimensions are to be verified on site before proceeding with the work.
 All dimensions are in millimeters unless noted otherwise.
 Purcell shall be notified in writing of any discrepancies.

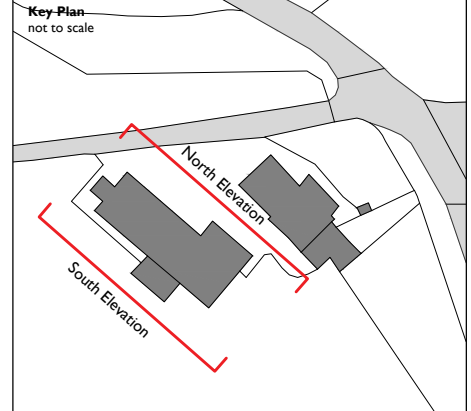


1
202 North Elevation as Proposed
 1:100

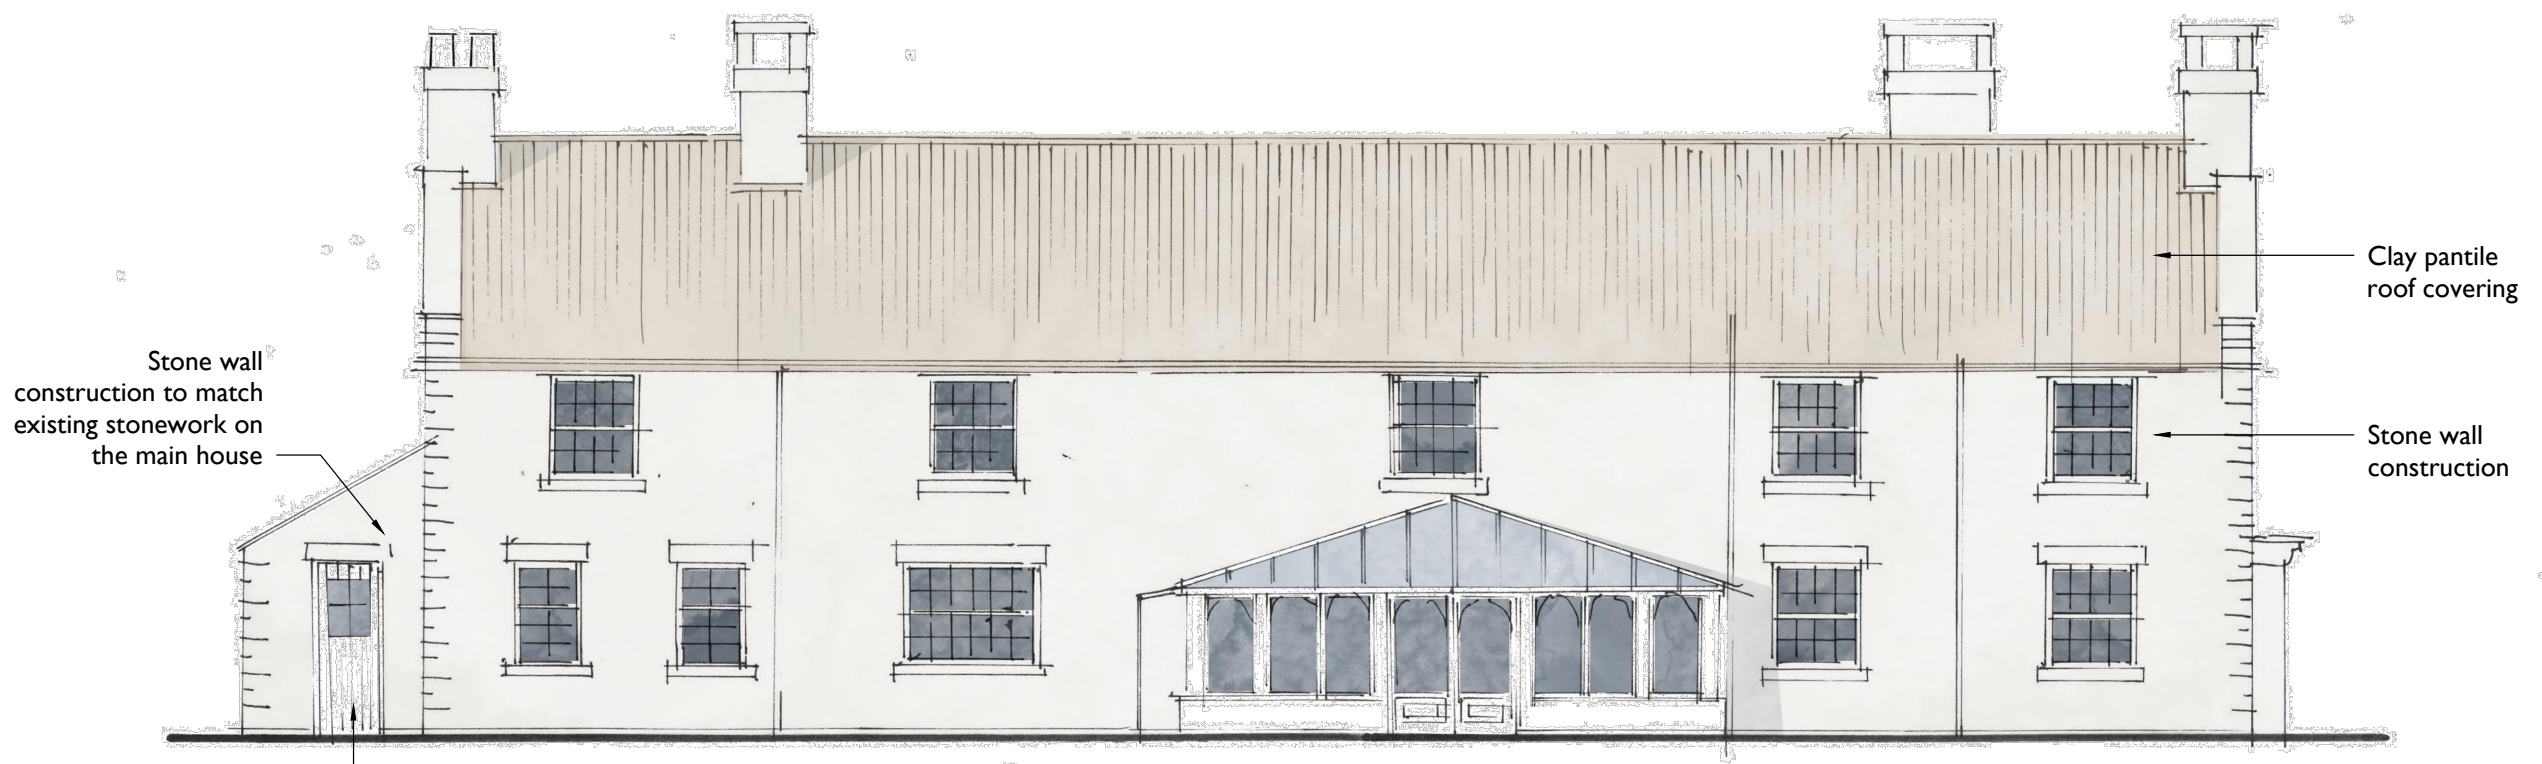


Door relocated from existing porch

2
202 South Elevation as Proposed
 1:100


NYMNP
08/08/2018

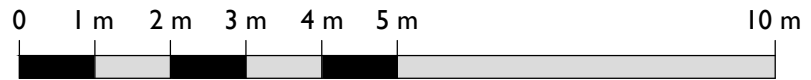


ISSUE	DATE	DRAWN	CHECKED	DESCRIPTION
First Issue	10/07/18	HS		
CLIENT				Rev'd Ian Robinson
PROJECT				High Dalby House
DRAWING TITLE				Elevations as Proposed
SIZE & SCALE				A3L 1:100
DRAWING STATUS				WORK IN PROGRESS
JOB NUMBER				239106
DRAWING NO.				202
REVISION				-

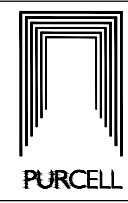


NYMNPA
08/08/2018

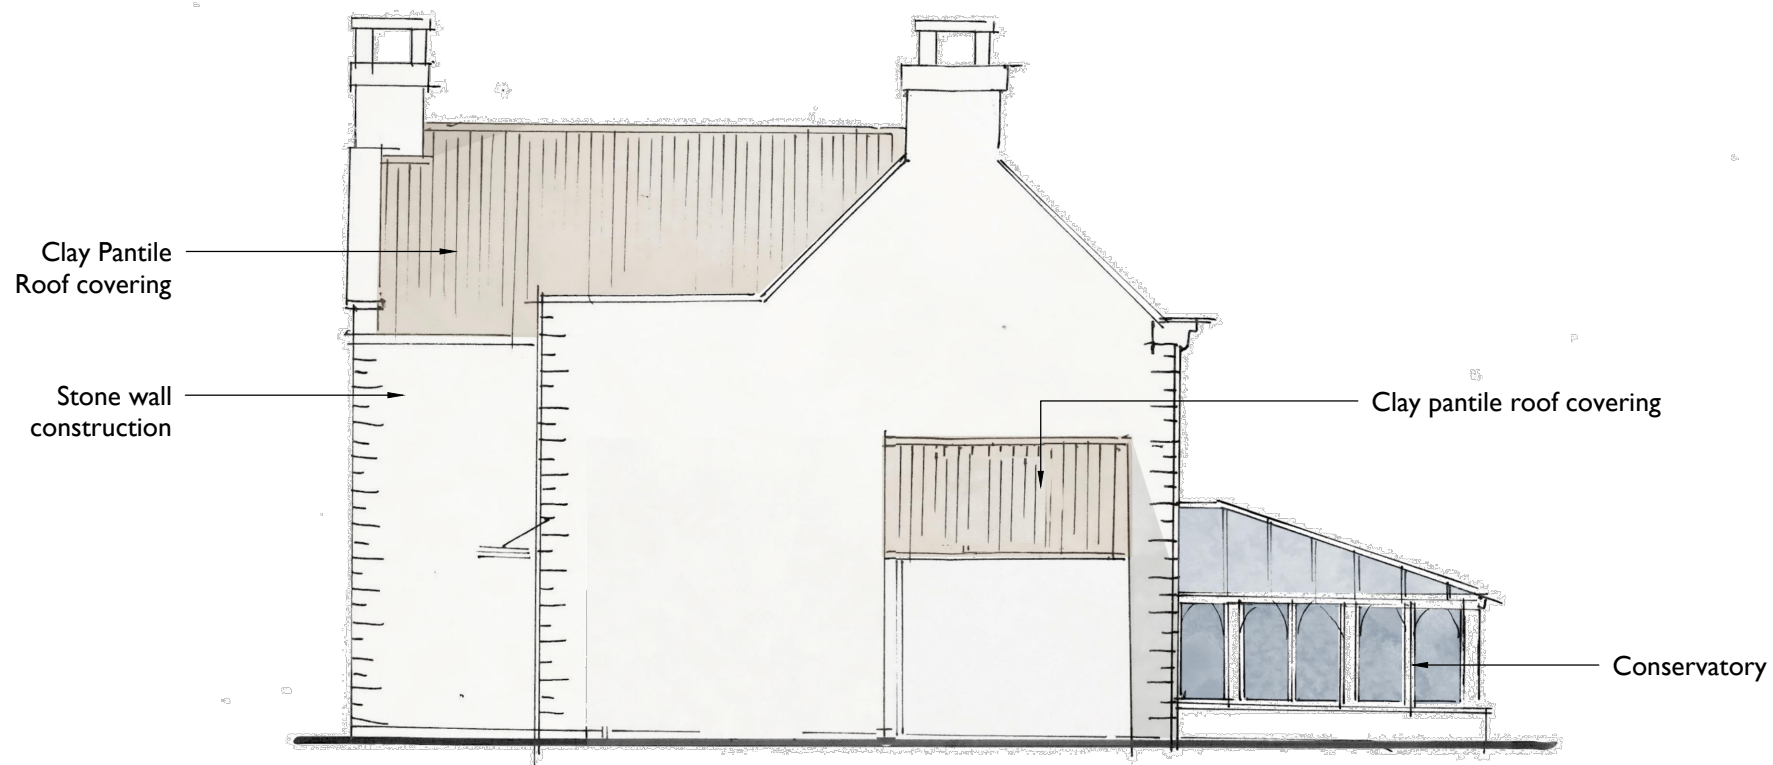

I West Elevation as Proposed
103 1:100

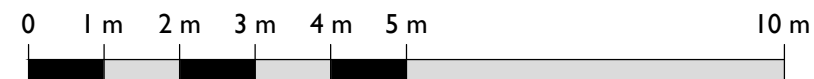


Notes:
Drawings are based on survey data and may not accurately represent what is physically present.
Do not scale from this drawing. All dimensions are to be verified on site before proceeding with the work.
All dimensions are in millimeters unless noted otherwise.
Purcell shall be notified in writing of any discrepancies.

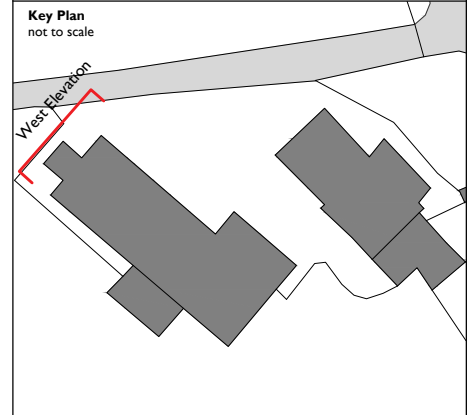

Notes:
The East elevation is not altered as part of this planning application

ISSUE	DATE	DRAWN	CHECKED	DESCRIPTION
First Issue	10/07/18	HS		
CLIENT				Revd Ian Robinson
PROJECT				High Dalby House
DRAWING TITLE				Elevations as Existing
SIZE & SCALE				A3L 1:100
DRAWING STATUS				WORK IN PROGRESS

JOB NUMBER 239106
DRAWING NO. 103
REVISION -

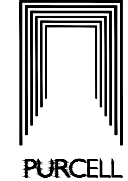

NYMNPA


08/08/2018



I
203 **West Elevation as Proposed**
1:100



Notes:
Drawings are based on survey data and may not accurately represent what is physically present.
Do not scale from this drawing. All dimensions are to be verified on site before proceeding with the work.
All dimensions are in millimeters unless noted otherwise.
Purcell shall be notified in writing of any discrepancies.

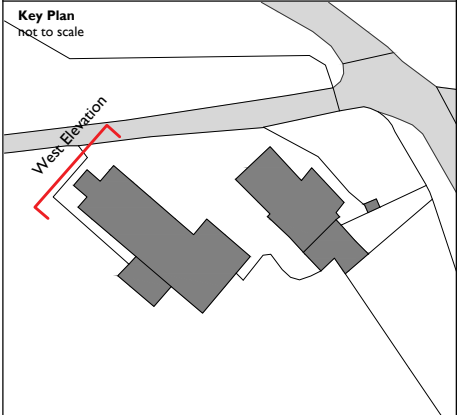

Notes:
The East elevation is not altered as part of this planning application

ISSUE	DATE	DRAWN	CHECKED	DESCRIPTION
First Issue	10/07/18	HS		
CLIENT				Rev'd Ian Robinson
PROJECT				High Dalby House
DRAWING TITLE				Elevations as Proposed
SIZE & SCALE				A3L
DRAWING STATUS				WORK IN PROGRESS

JOB NUMBER	239106	
DRAWING NO.	203	
REVISION	-	