

From: [Planning](#)
To: [Ailsa Teasdale](#)
Subject: AMENDED PLANS TO ACTION - Planning App ref NYM/2018/0389/FL -- Proposed alterations to front Porch 2 Main Road, Aislaby, Whitby for Mr M.and Mrs. J Jeminson .
Date: 10 August 2018 13:32:52
Attachments: [11363_13.pdf](#)
[11363_15.pdf](#)
[11363_16.pdf](#)
[11363_18.pdf](#)

Mrs Wendy Strangeway
Planning Administration Officer

North York Moors National Park Authority
The Old Vicarage
Bondgate
Helmsley
YO62 5BP

Tel: 01439 772700

From: Tim Harrison (BHD Partnership)
Sent: 10 August 2018 12:07
To: Ailsa Teasdale
Cc: Planning;
Subject: Planning App ref NYM/2018/0389/FL -- Proposed alterations to front Porch 2 Main Road, Aislaby, Whitby for Mr M.and Mrs. J Jeminson .

Dear Ailsa and Team,


Please find attached copies of the existing and proposed plans and elevations regarding the proposed alterations to the front porch as requested .

Please will you arrange to withdraw the proposed drawings for the rear extension from this application and replace the proposed drawings for the alterations to the porch with these which are attached.


If you have any queries please do not hesitate to contact me and I trust that these will be helpful.

Kind regards,
Tim

Do not scale from this drawing, only figured dimensions are to be taken from this drawing.
 The contractor must verify all dimensions on site before commencing any work or shop drawings.
 The contractor must report any discrepancies before commencing work. If this drawing exceeds the quantities taken in any way, the technician is to be informed before work is initiated.
 Work within the construction (design and management) regulations 2015 is not to start until a health & safety plan has been produced. This drawing is copyright and must not be reproduced without consent of BHD Partnership Ltd.

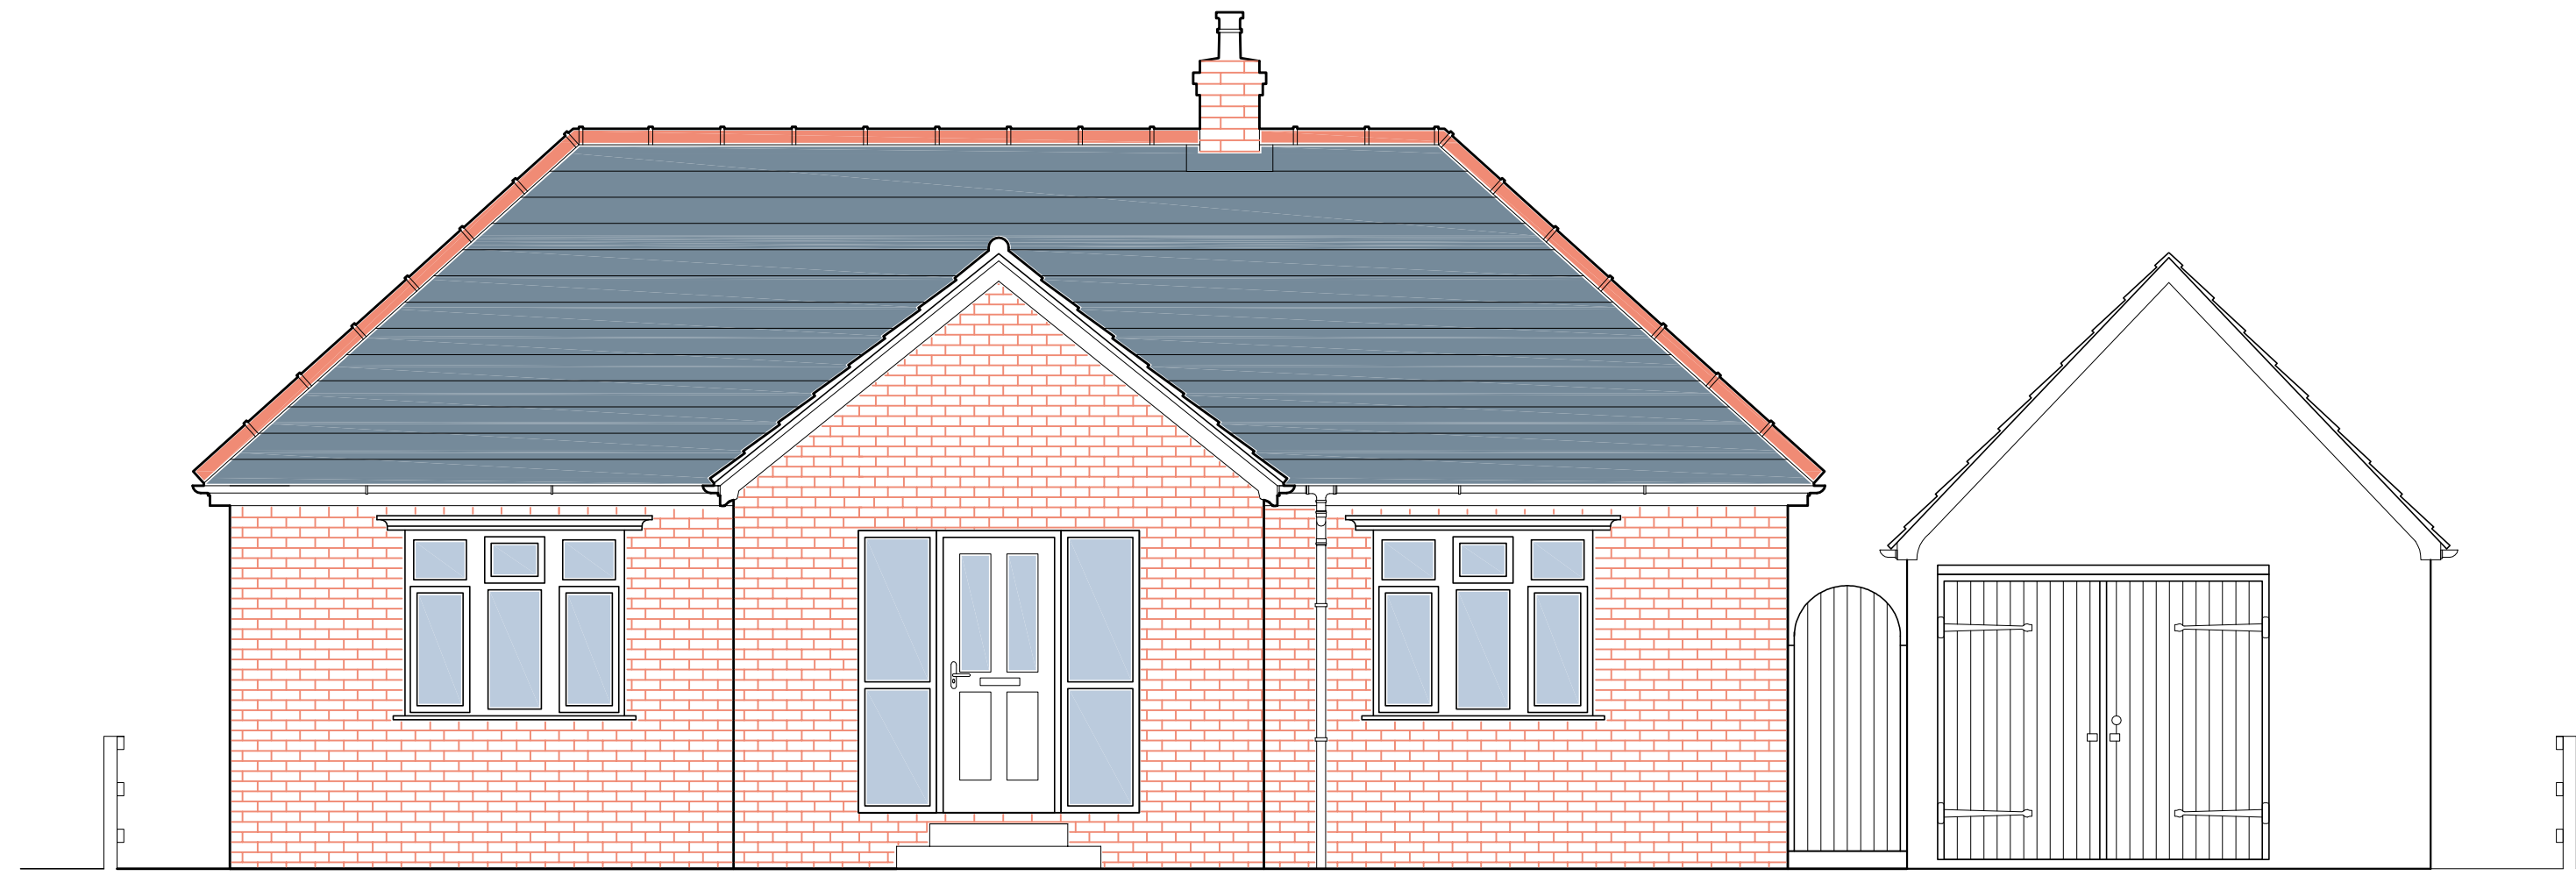

Existing: Front (South) Elevation 1:50 @ A1

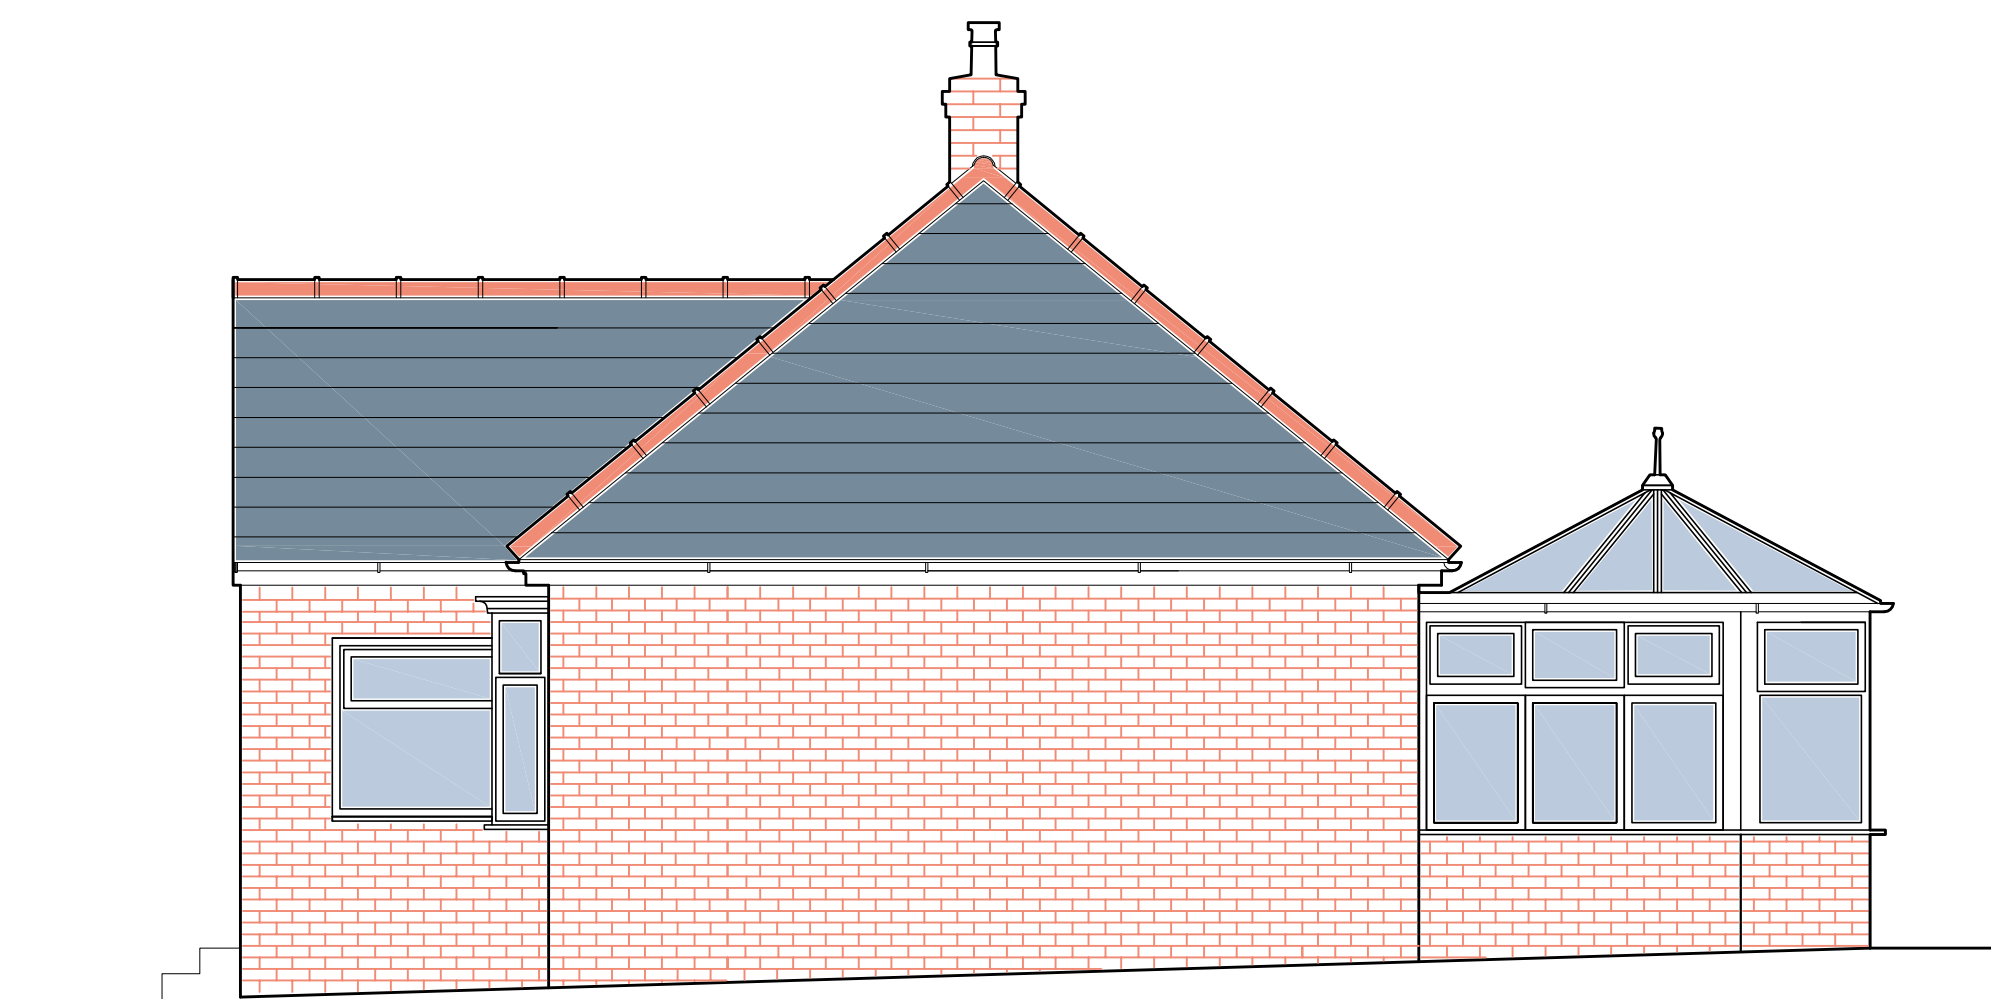

Existing: Side (East) Elevation 1:50 @ A1

AMENDED


NYMNP
 10/08/2018

REV	DATE	BY	AMENDMENT


bhd
 partnership
 Architecture + Engineering
 Airy Hill Manor, Waterstead Lane,
 Whitby, N. Yorks. YO21 1QB.

CLIENT:	Mr and Mrs Jeminson
PROJECT:	2 Main Road Aislaby, Whitby
DRAWING:	Existing Front (South) and Side (East) Elevations - Porch
DRAWING STATUS:	Planning
DRAWN:	Marie Kay
CHECKED:	TH
SCALE @ SIZE:	1 : 50 @ A1
DATE:	2018.08.10.00
DRAWING No:	11363_15
REV:	

Do not scale from this drawing, only figured dimensions are to be taken from this drawing.
 The contractor must verify all dimensions on site before commencing any work or shop drawings.
 The contractor must report any discrepancies before commencing work. If this drawing exceeds the quantities taken in any way, the technician is to be informed before work is initiated.
 Work within the construction (design and management) regulations 2015 is not to start until a health & safety plan has been produced. This drawing is copyright and must not be reproduced without consent of BHD Partnership Ltd.

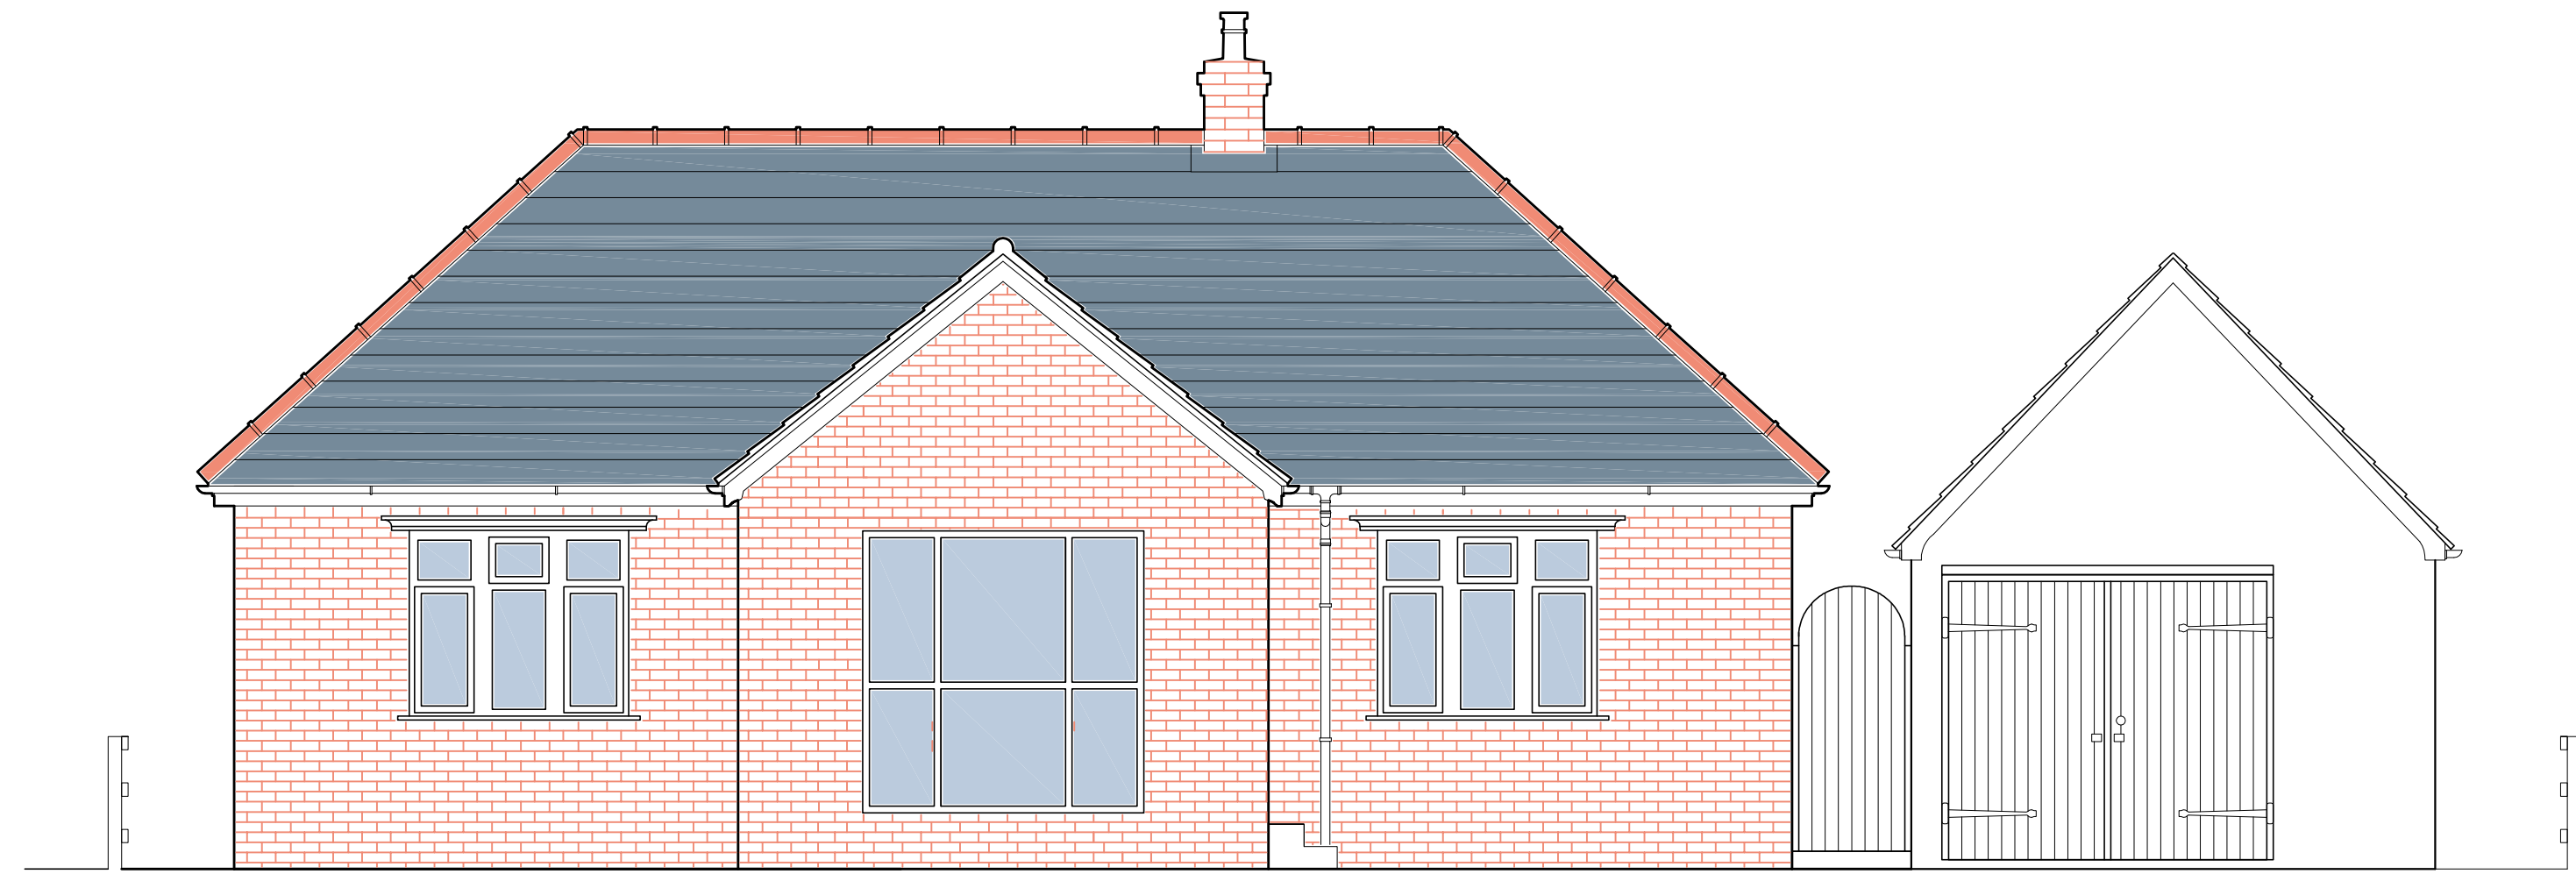

Proposed : Front (South) Elevation 1:50 @ A1

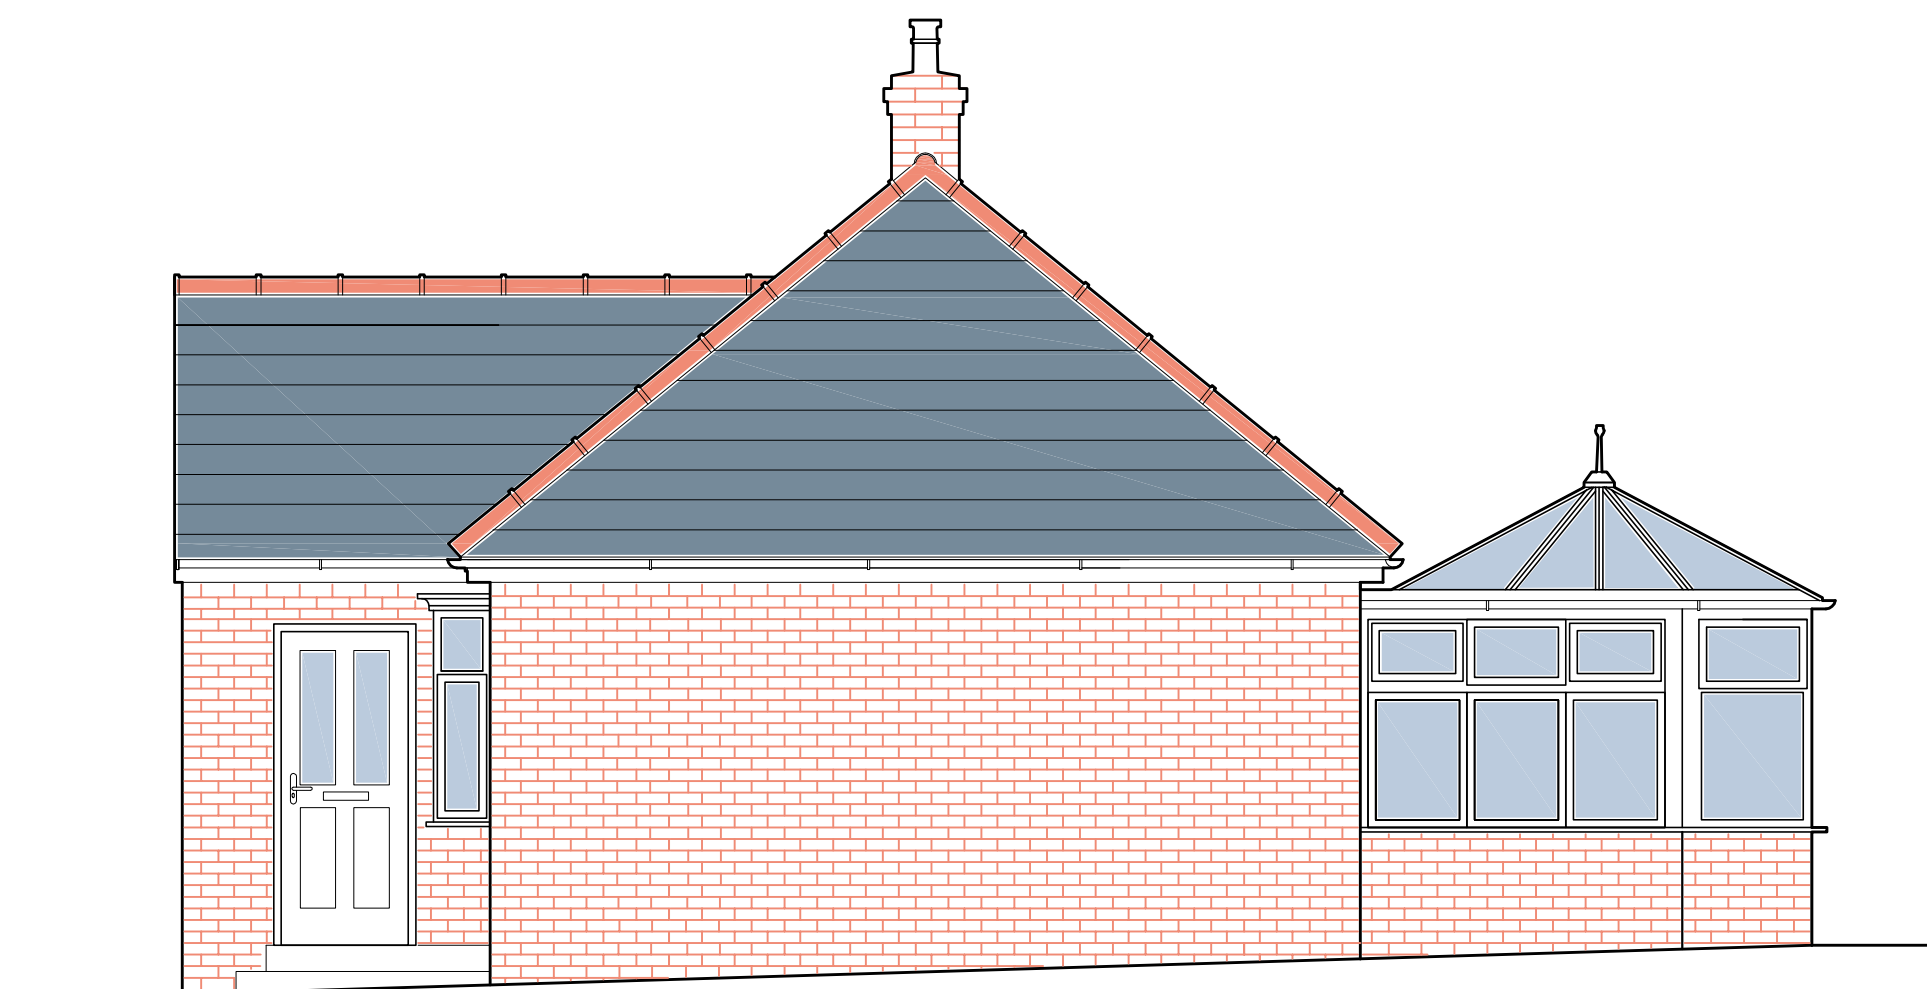

Proposed : Side (East) Elevation 1:50 @ A1

AMENDED


NYMNPA
 10/08/2018

REV	DATE	BY	AMENDMENT


bhd
 partnership
 Architecture + Engineering
 Alry Hill Manor, Waterstead Lane,
 Whitby, N. Yorks. YO21 1QB.

CLIENT:	Mr and Mrs Jeminson
PROJECT:	2 Main Road Aislaby, Whitby
DRAWING:	Proposed Front (South) and Side (East) Elevations - Porch
DRAWING STATUS:	Planning
DRAWN:	Marie Kay
CHECKED:	TH
SCALE @ SIZE:	1 : 50 @ A1
DATE:	2018.08.10
DRAWING No:	11363_18
REV:	

Do not scale from this drawing, only figured dimensions are to be taken from this drawing.
 The contractor must verify all dimensions on site before commencing any work or shop drawings.
 The contractor must report any discrepancies before commencing work. If this drawing exceeds the quantities taken in any way, the technician is to be informed before work is initiated.
 Work within the construction (design and management) regulations 2015 is not to start until a health & safety plan has been produced. This drawing is copyright and must not be reproduced without consent of BHD Partnership Ltd.

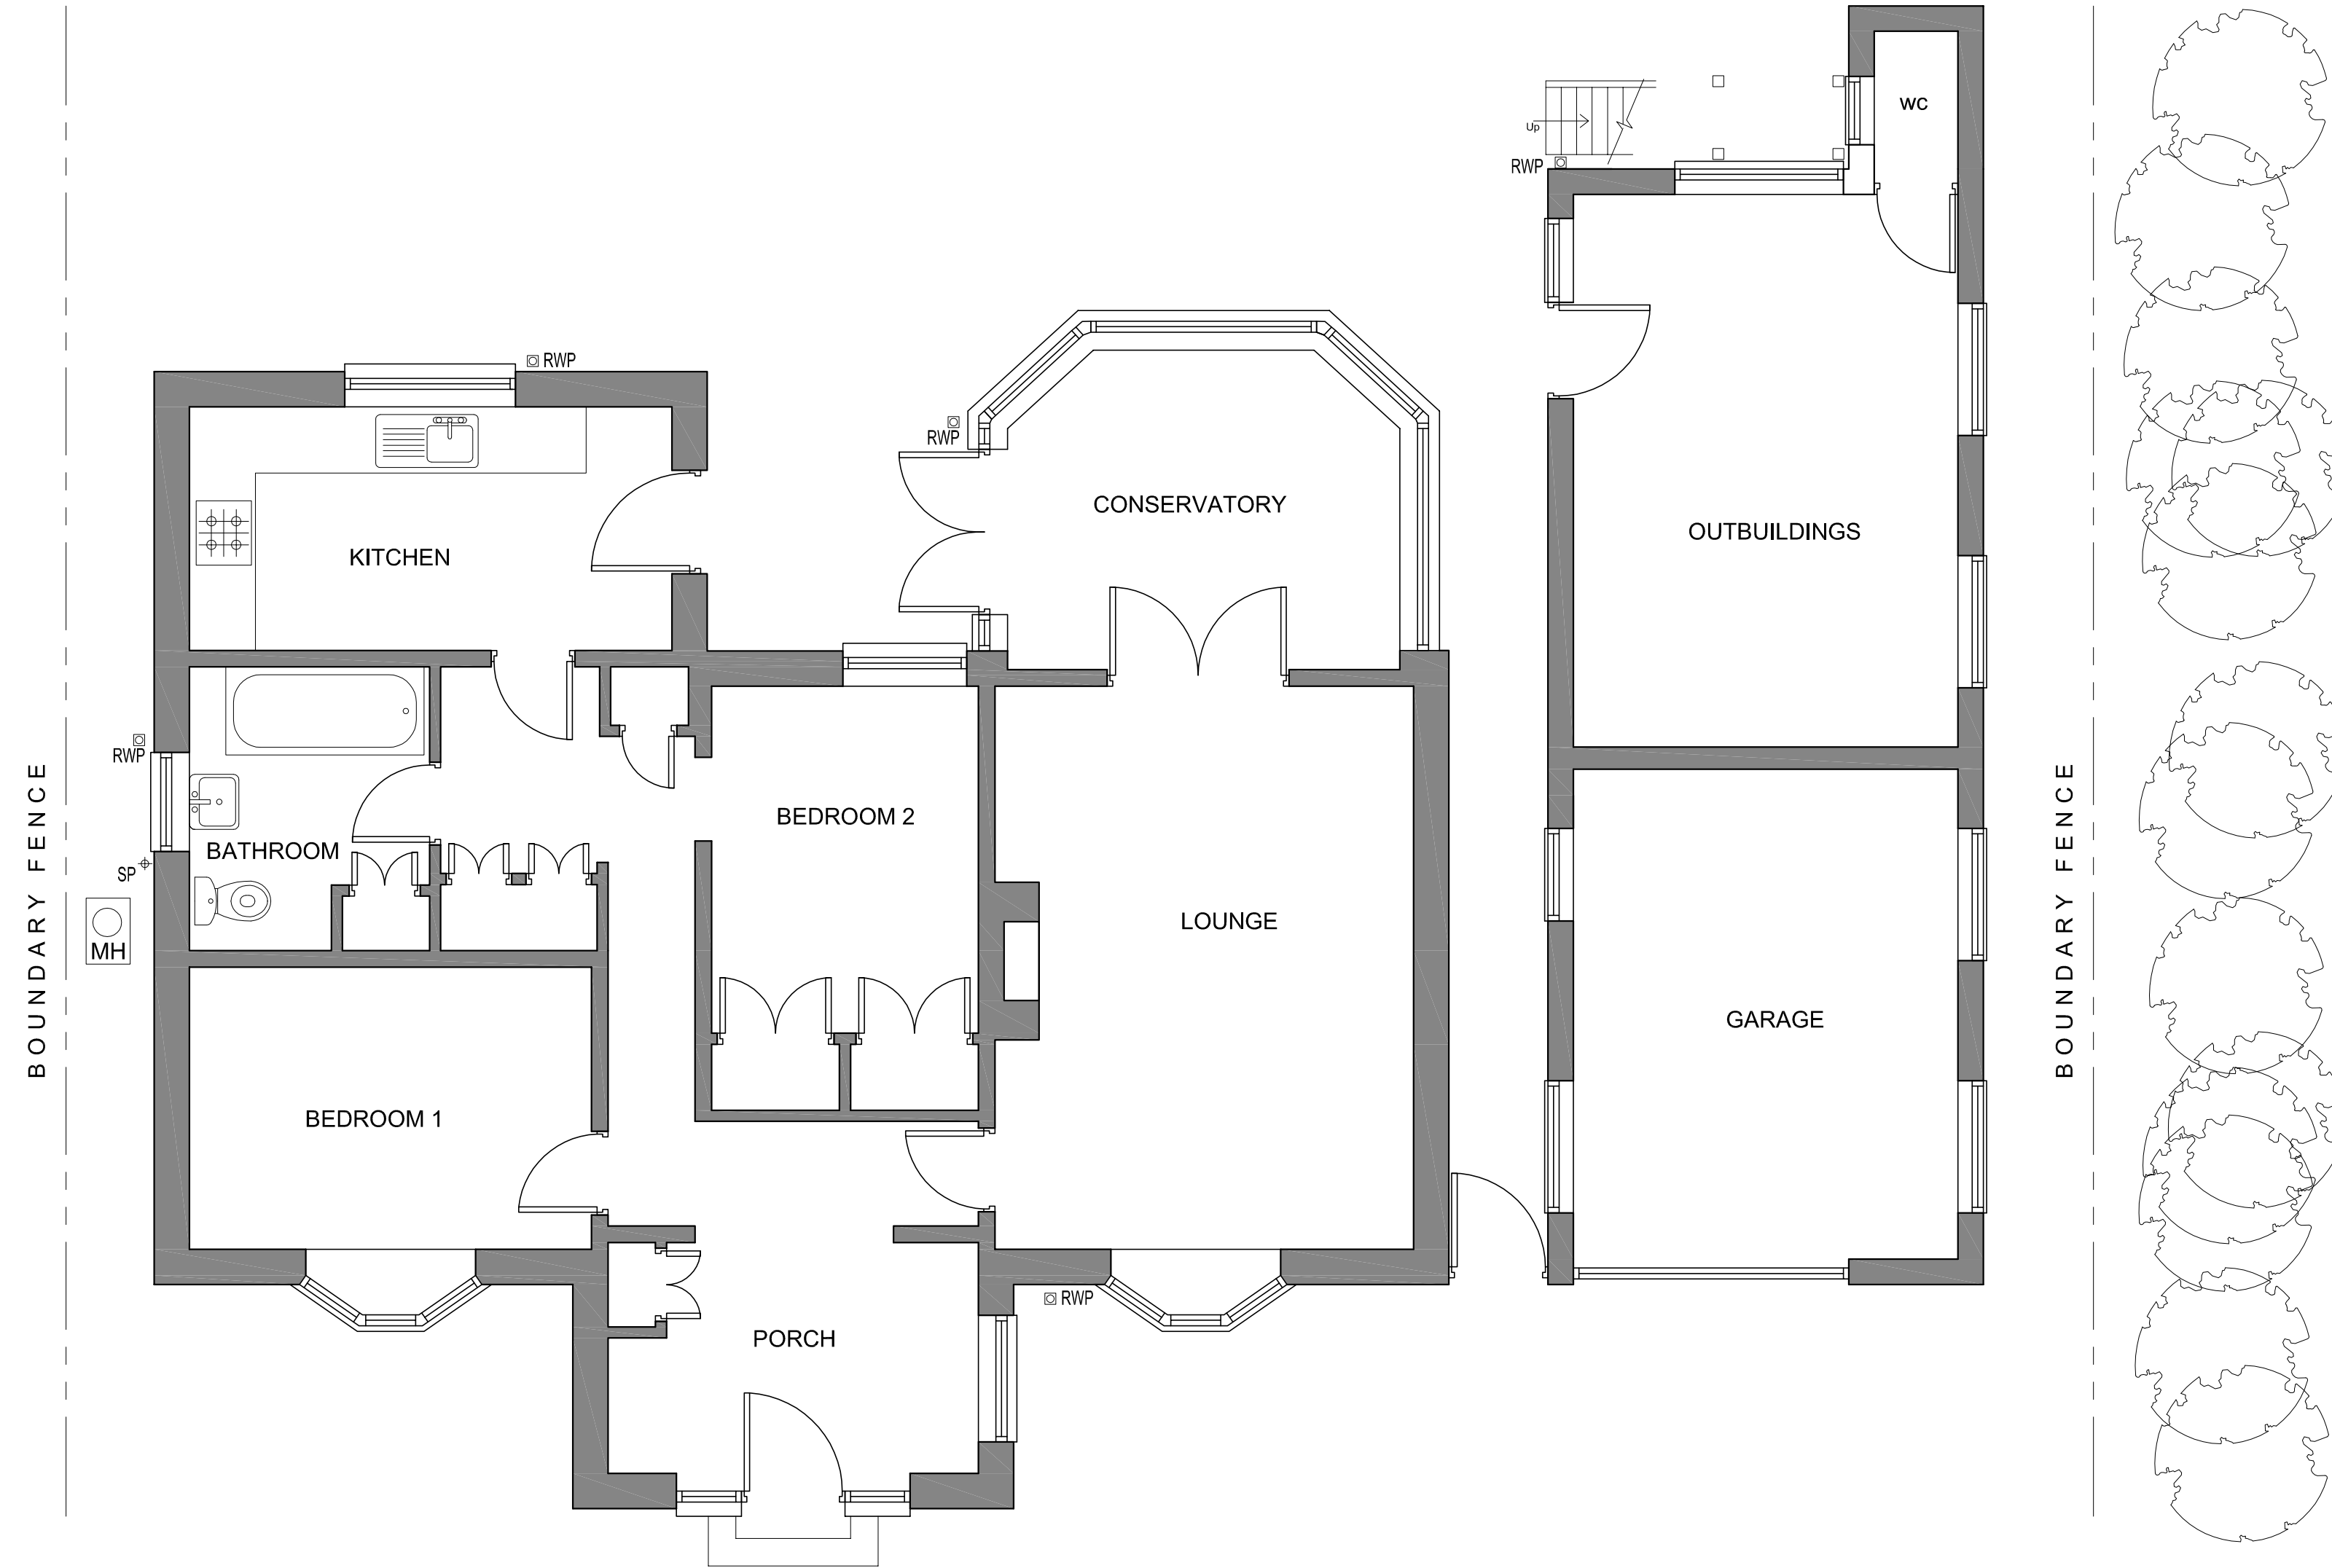

Existing: Ground Floor Plan 1:50 @ A1

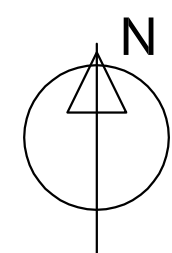

AMENDED

NYMNP
 10/08/2018


REV	DATE	BY	AMENDMENT

bhd
 partnership
 Architecture + Engineering


Alry Hill Manor, Waterstead Lane,
 Whitby, N. Yorks. YO21 1QB.

CLIENT:	Mr and Mrs Jeminson
PROJECT:	2 Main Road Aislaby, Whitby
DRAWING:	Existing Ground Floor Plan - Porch
DRAWING STATUS:	Planning
DRAWN:	Marie Kay
CHECKED:	TH
SCALE @ SIZE:	1:50 @ A1
DATE:	2018.08.10.00
DRAWING No:	11363_13
REV:	

Do not scale from this drawing, only figured dimensions are to be taken from this drawing.
 The contractor must verify all dimensions on site before commencing any work or shop drawings.
 The contractor must report any discrepancies before commencing work. If this drawing exceeds the quantities taken in any way, the technician is to be informed before work is initiated.
 Work within the construction (design and management) regulations 2015 is not to start until a health & safety plan has been produced. This drawing is copyright and must not be reproduced without consent of BHD Partnership Ltd.

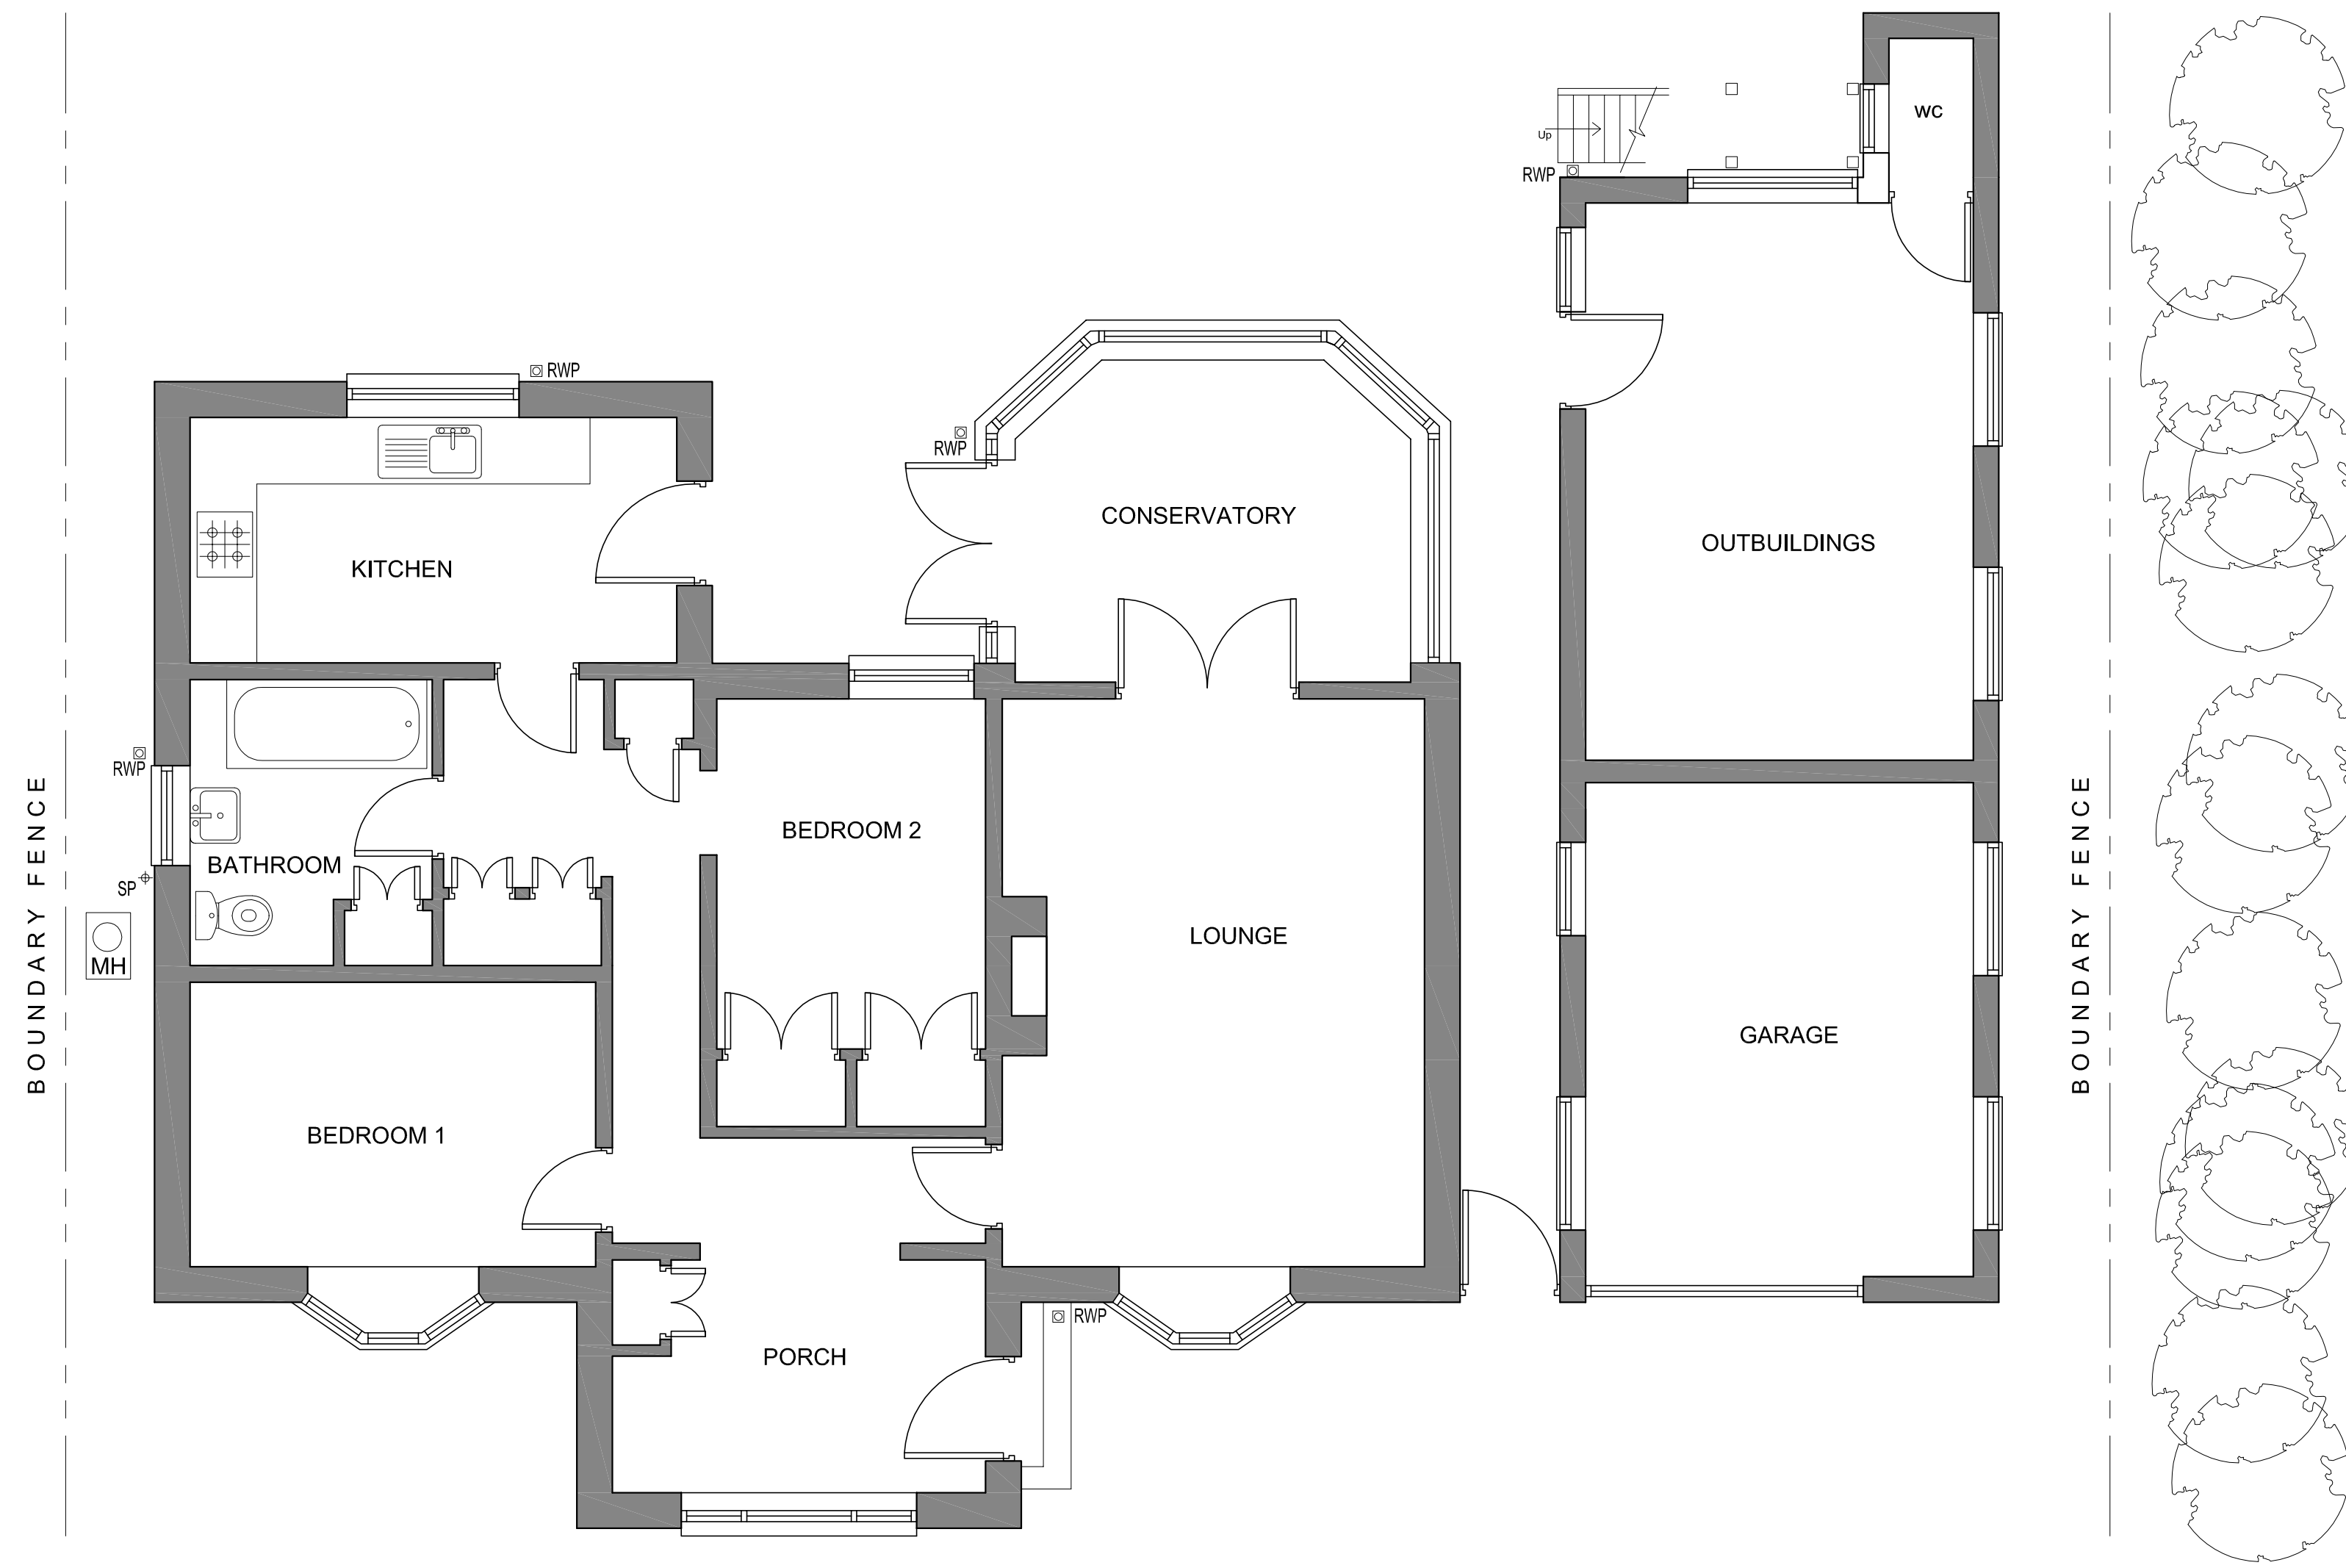

Proposed : Ground Floor Plan 1:50 @ A1

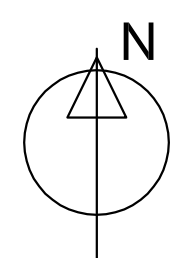

AMENDED

NYMNP

10/08/2018

REV	DATE	BY	AMENDMENT

bhd
 partnership
 Architecture + Engineering

Alry Hill Manor, Waterstead Lane,
 Whitby, N. Yorks. YO21 1QB.

CLIENT: Mr and Mrs Jeminson

PROJECT: 2 Main Road
 Aislaby, Whitby

Drawing: Proposed
 Porch
 Plan

DRAWING STATUS: Planning

DRAWN: Marie Kay CHECKED: TH

SCALE @ SIZE: 1:50 @ A1 DATE: 2018.08.10.00

DRAWING No: 11363_16 REV: