


NOTES

This document and its design content is copyright © and is the property of Savills. It may not be reproduced without their expressed permission. It shall be read in conjunction with all other associated project information including models, specifications, schedules and related consultants drawings and documentation. Do not scale from this drawing unless for Planning purposes. Figured dimensions only are to be used. All dimensions must be checked on site by the Contractor prior to the commencement of any fabrication or building works. Immediately report any discrepancies, errors or omissions to Savills prior to the commencement of any fabrication or building works. If in doubt please ASK.

REVISIONS


REV	NOTE / DRAWN BY	DATE
-----	-----------------	------

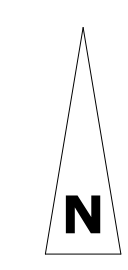

NYMNP  
23/08/2018

— — — — — LAND OWNED BY APPLICANT

— — — — — APPLICATION AREA

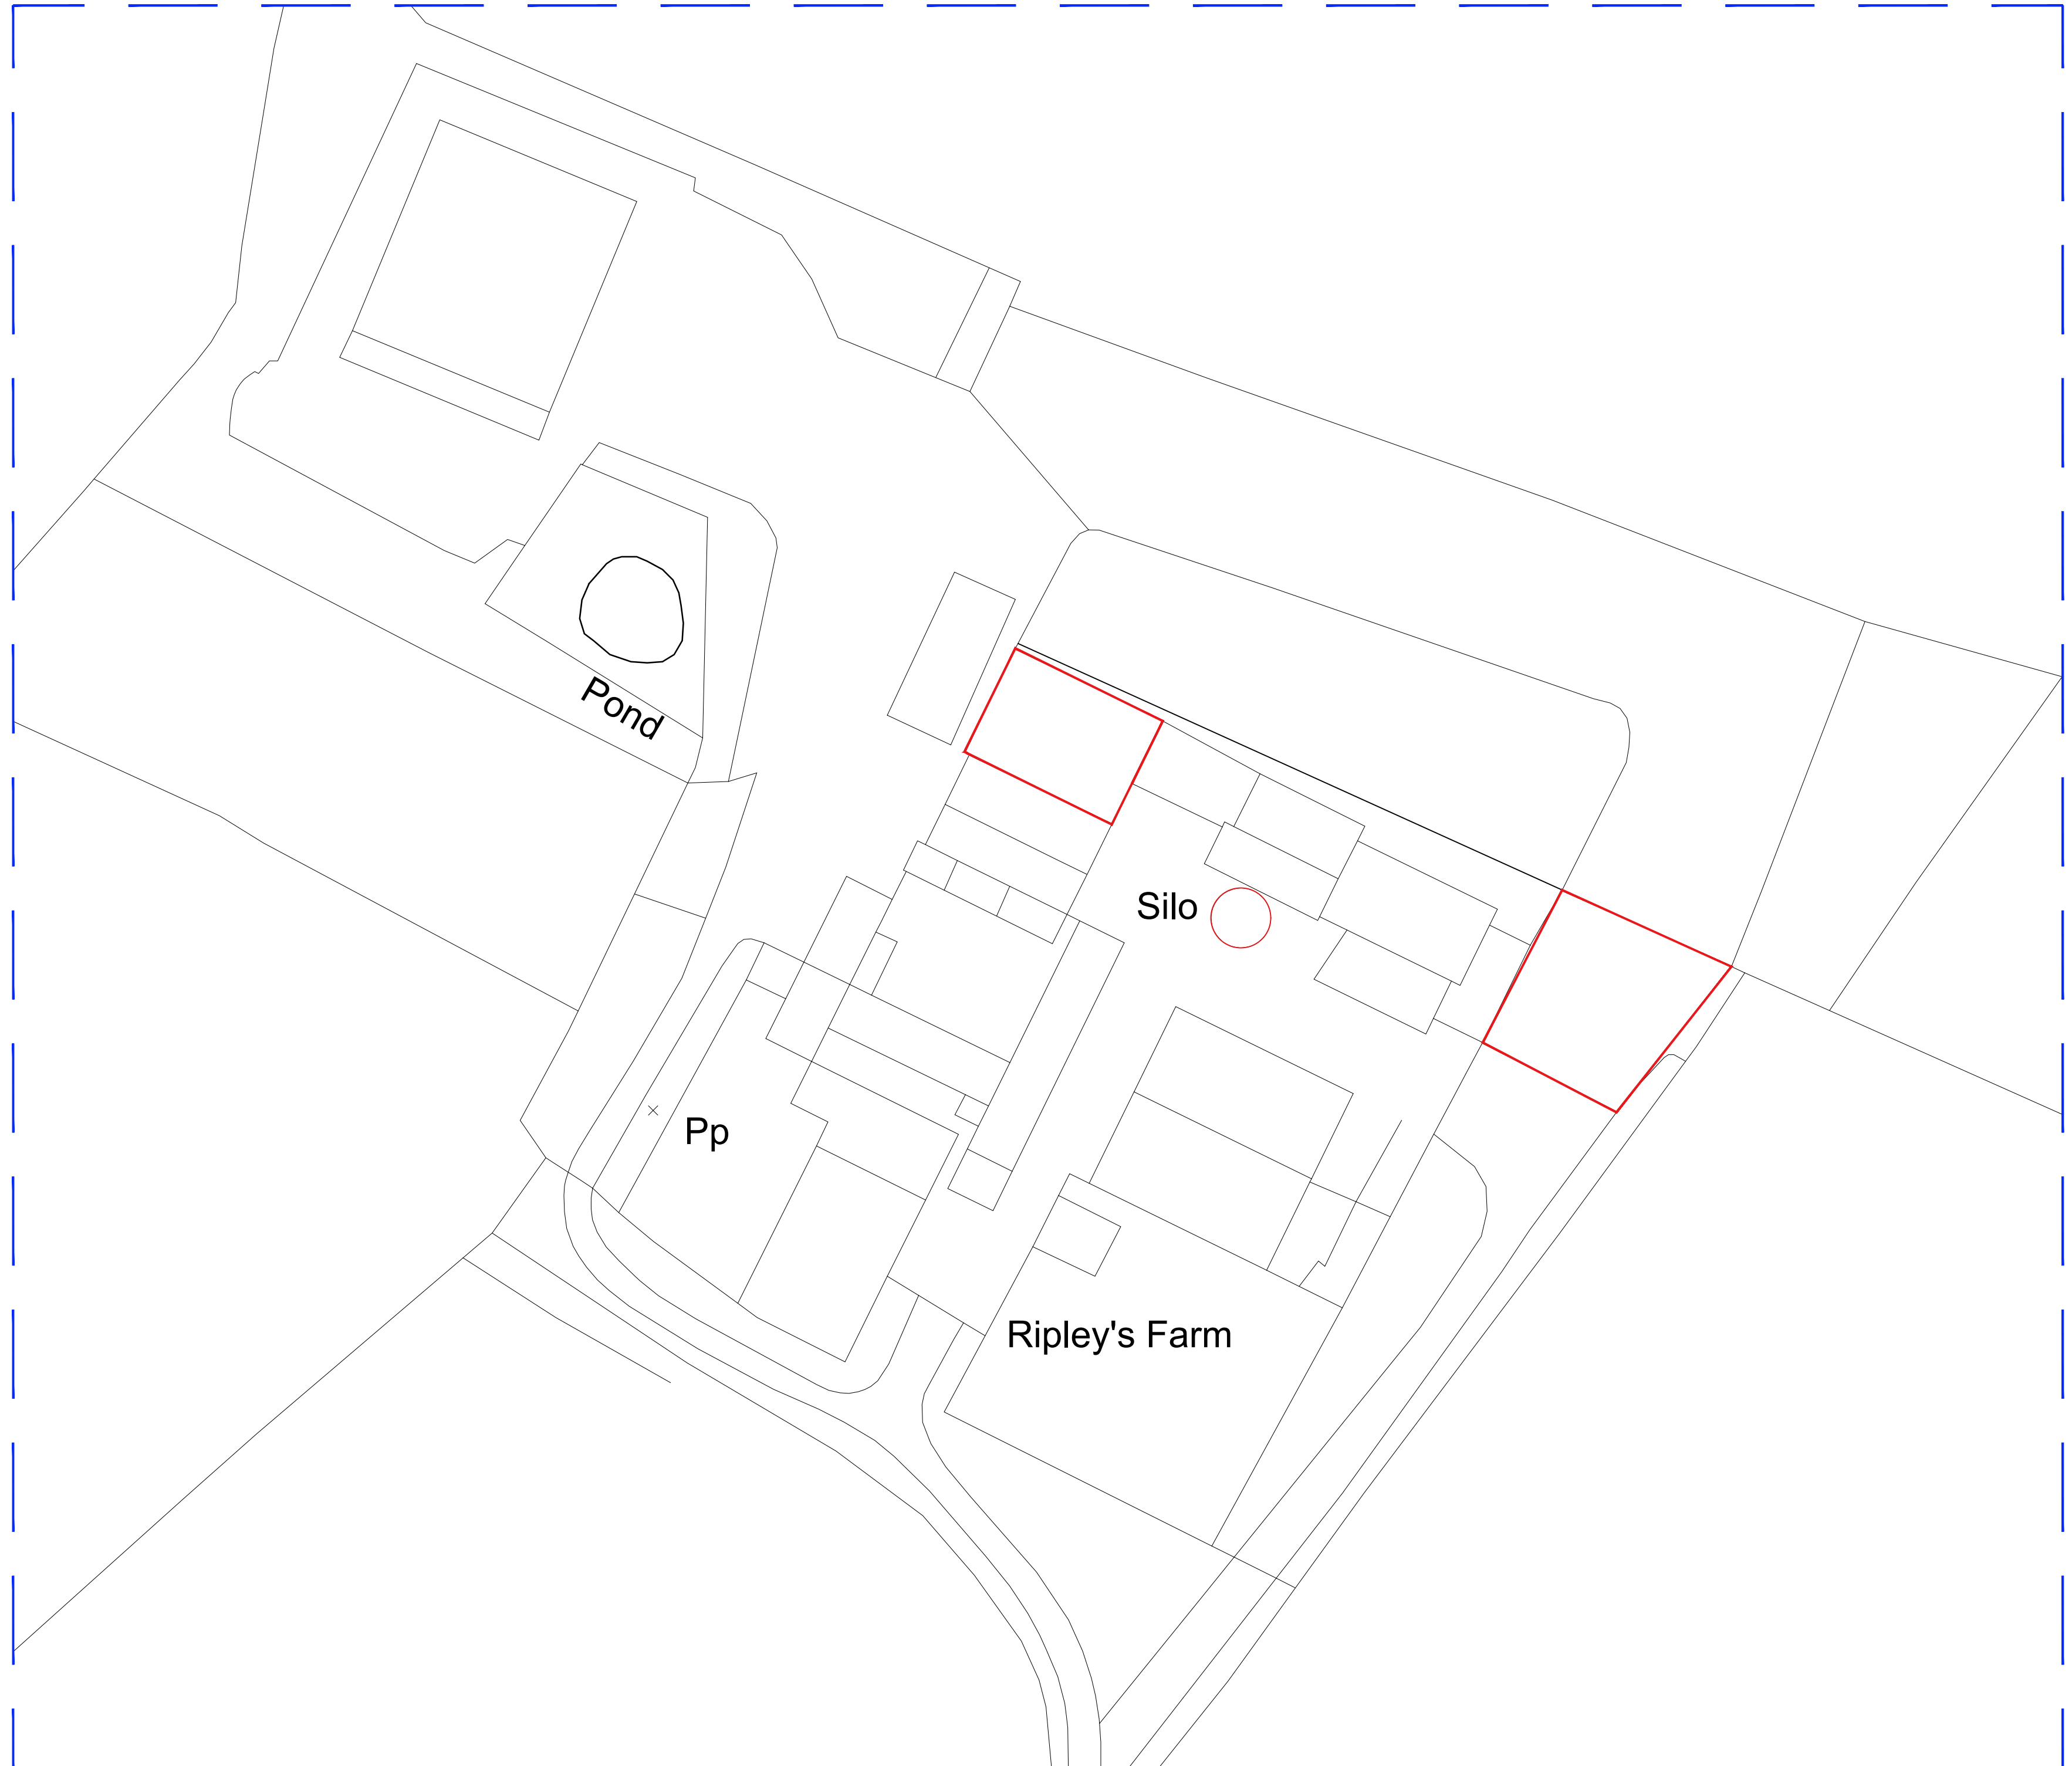

Ordnance Survey (c) Crown Copyright 2018. All rights reserved. Licence number 100022432



PROJECT TITLE  
New Agricultural Building to Ripley's Farm  
Cloughton

CLIENT  
THE DUCHY OF LANCASTER

DRAWING TITLE  
LOCATION PLAN - OWNERSHIP PLAN

SCALES @ A1 1:500	PROJECT / DWG / REV NO. YOBU 394298 001
----------------------	--

DRAWING STATUS  
PLANNING

DRAWN BY PSB	CHECKED BY PSB	DATE AUG 2018
-----------------	-------------------	------------------



River House  
17 Museum Street  
York  
YO1 703

NYMNP


23/08/2018

NOTES


This document and its design content is copyright © and is the property of Savills. It may not be reproduced without their expressed permission. It shall be read in conjunction with all other associated project information including models, specifications, schedules and related consultants drawings and documentation. Do not scale from this drawing unless for Planning purposes. Figured dimensions only are to be used. All dimensions must be checked on site by the Contractor prior to the commencement of any fabrication or building works. Immediately report any discrepancies, errors or omissions to Savills prior to the commencement of any fabrication or building works. If in doubt please ASK.

REVISIONS


REV	NOTE / DRAWN BY	DATE
-----	-----------------	------

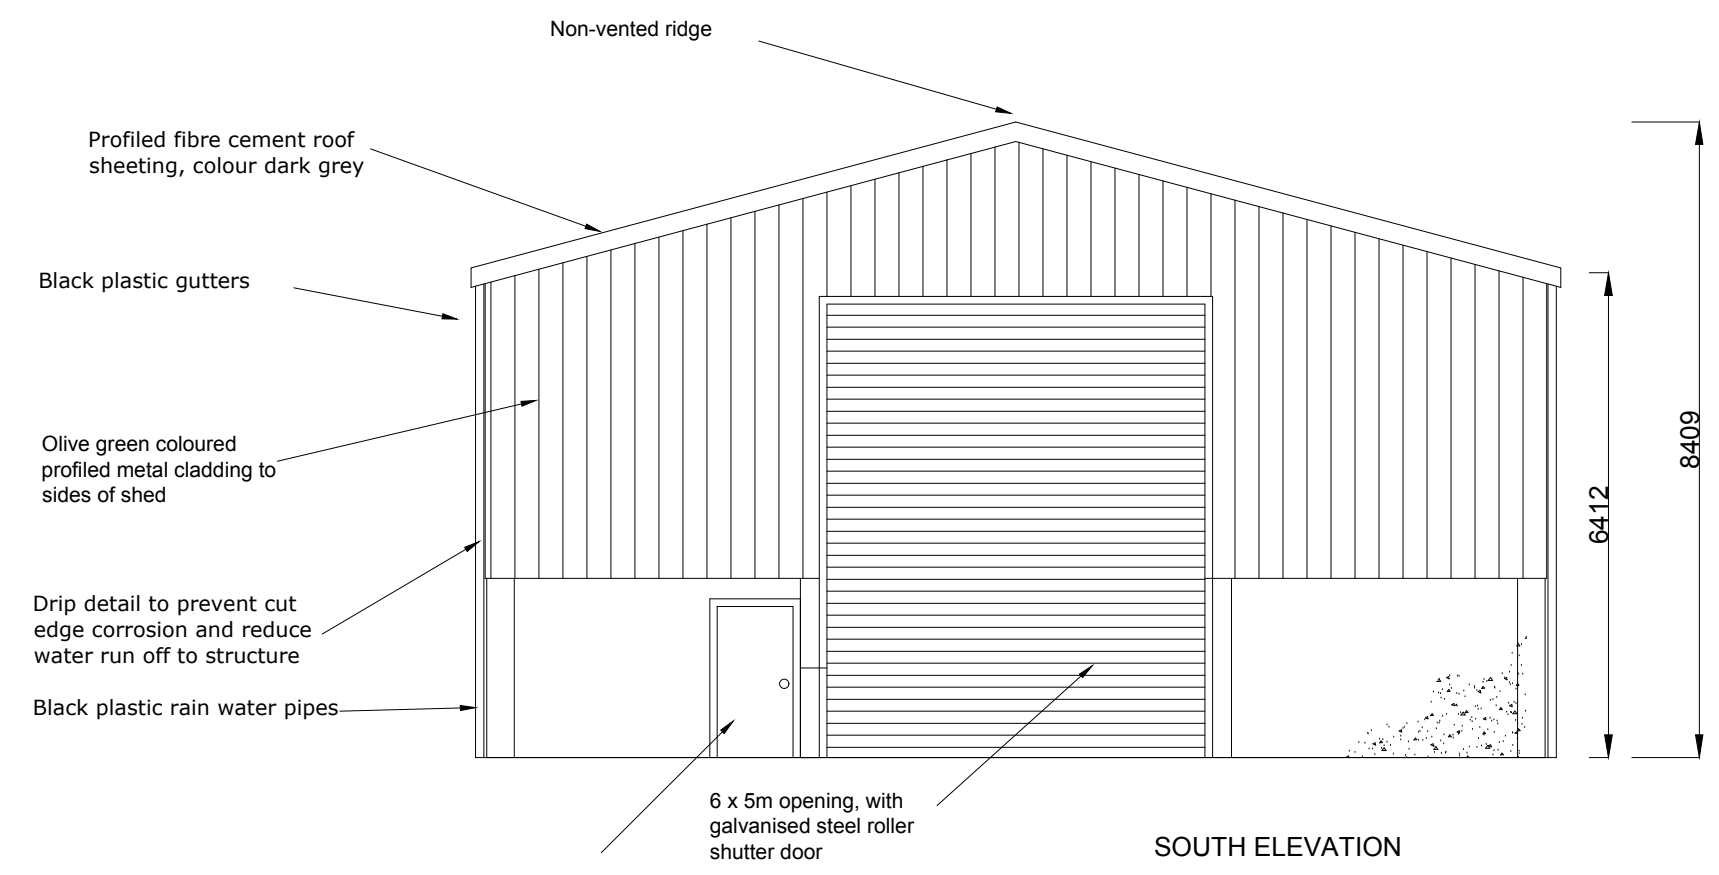


SOUTH ELEVATION

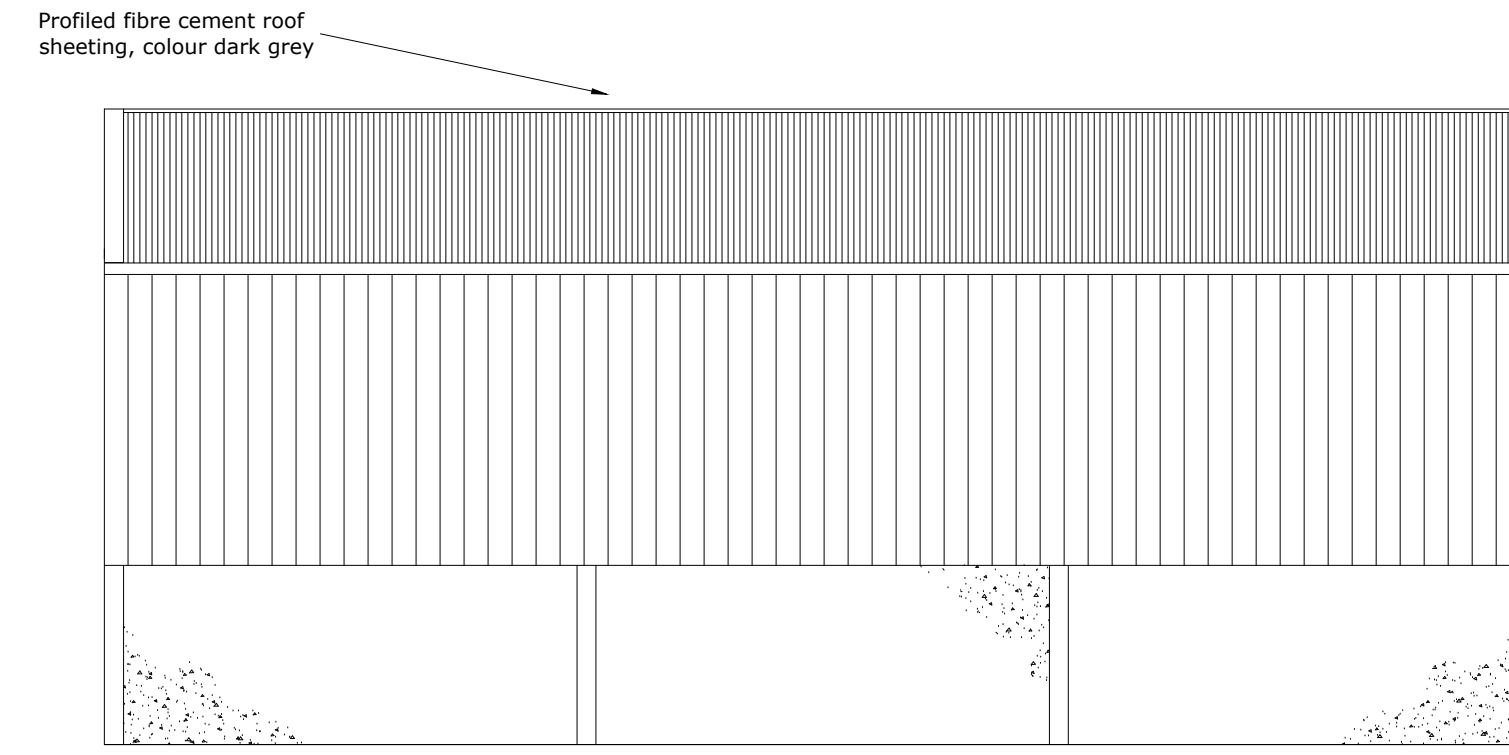



EAST ELEVATION

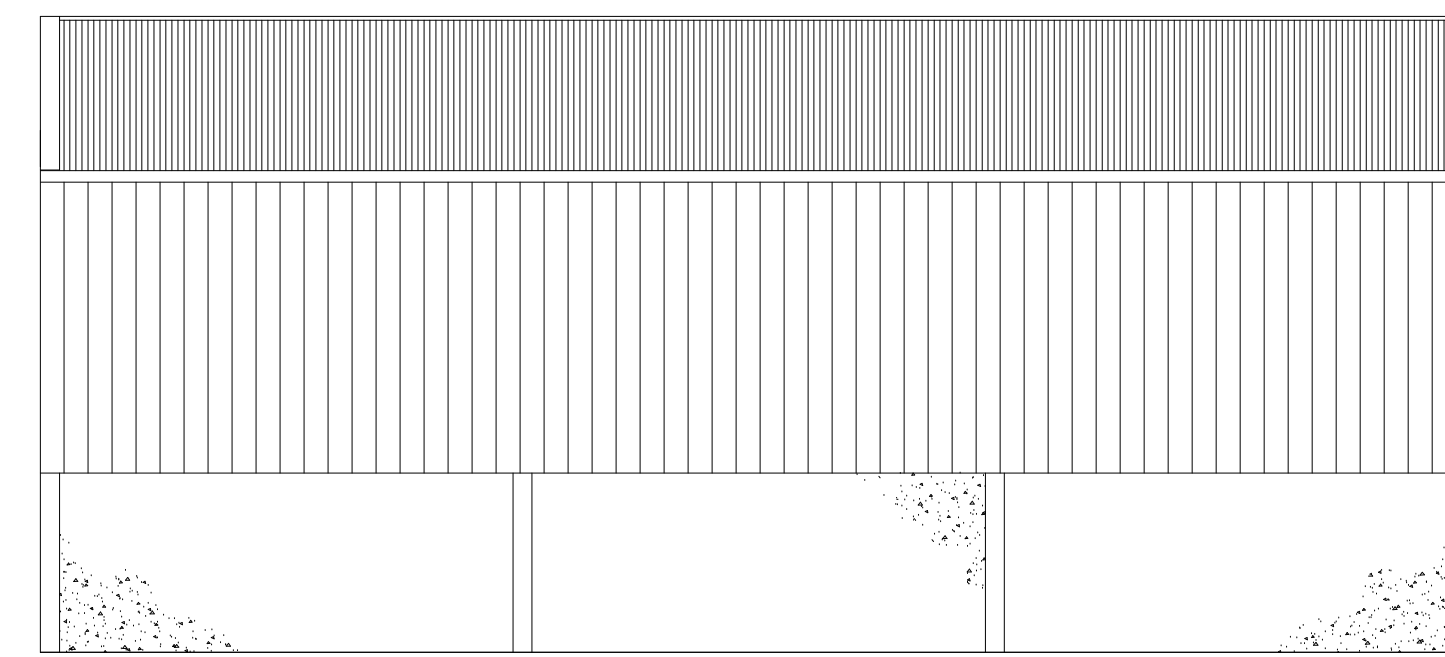


WEST ELEVATION

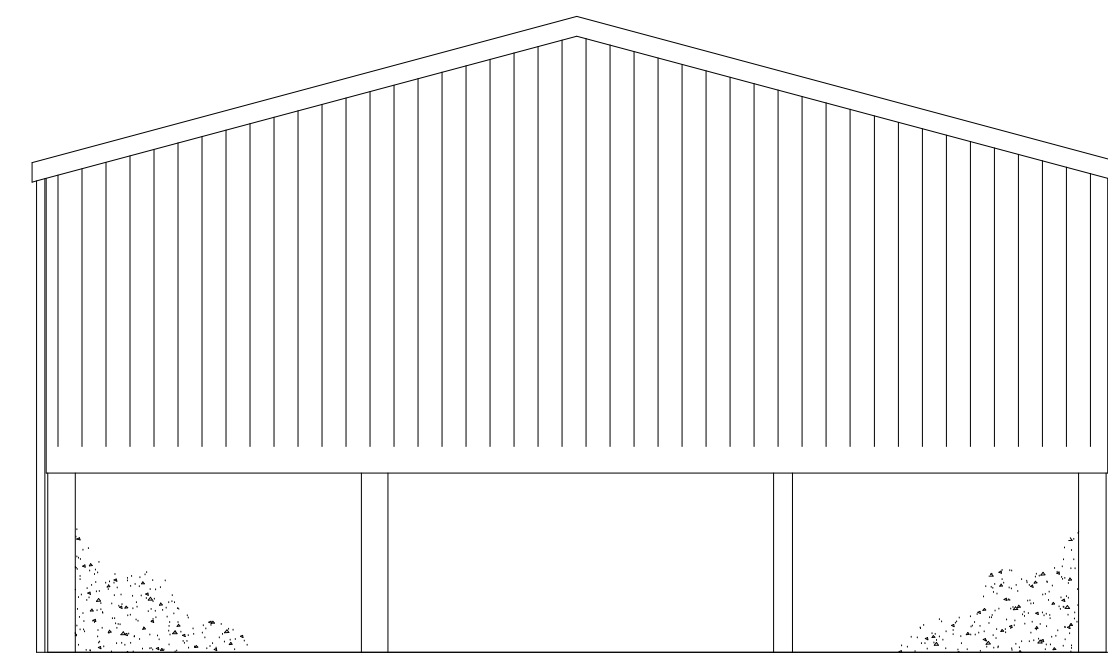


NORTH ELEVATION

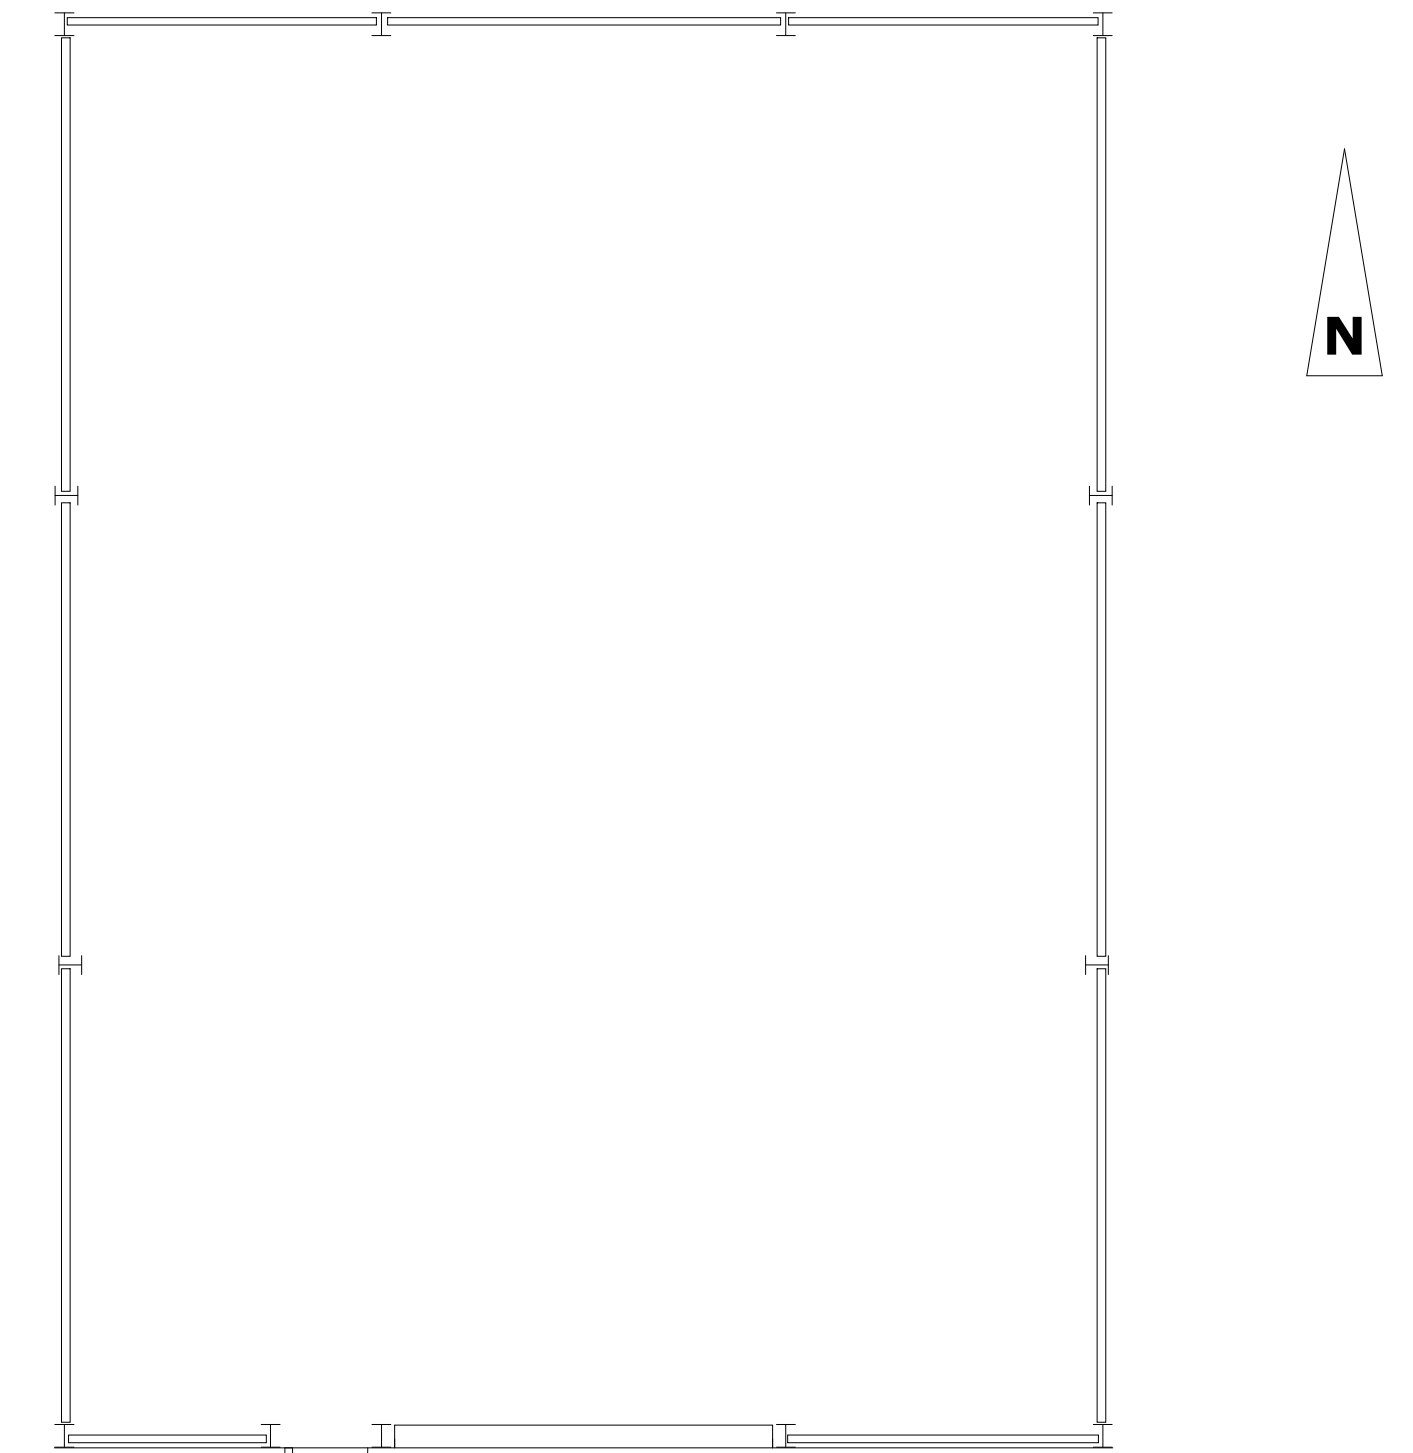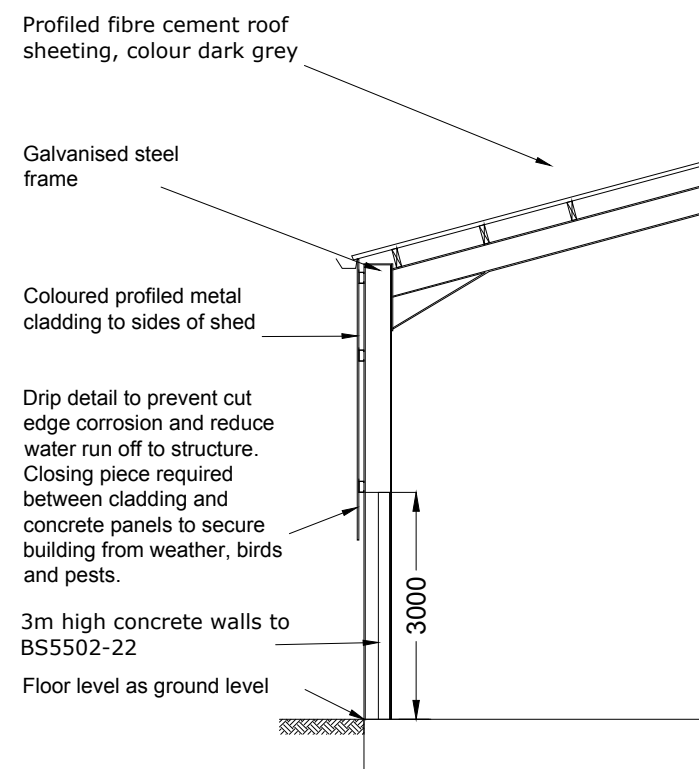


FLOOR PLAN

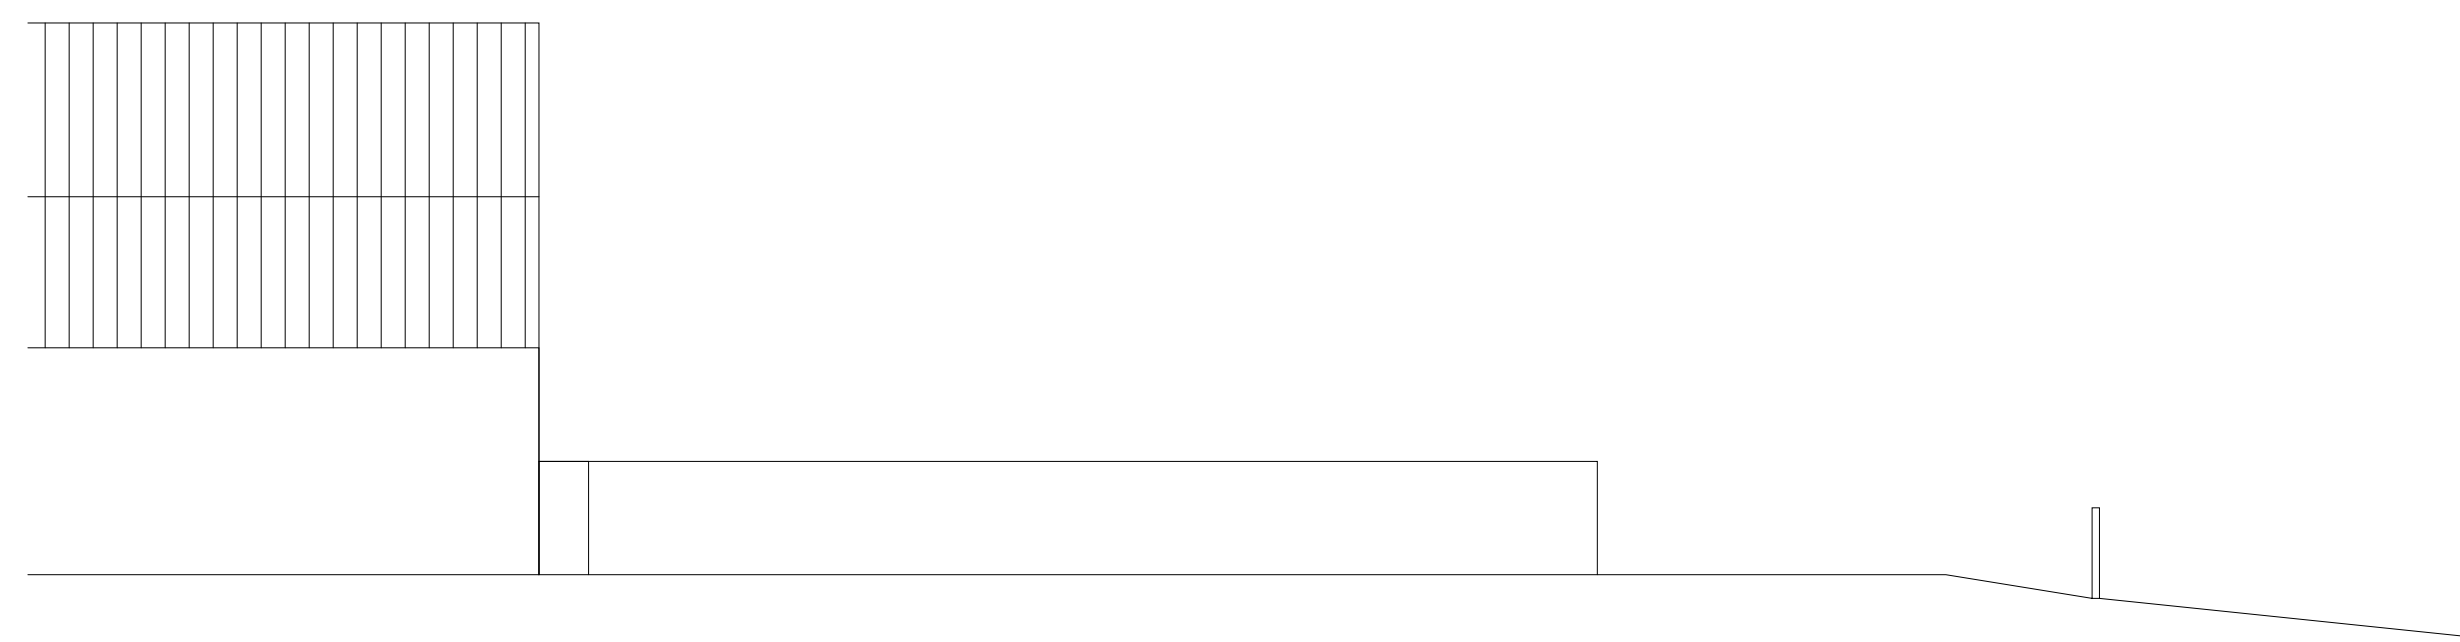


SECTION FACING NORTH EXISTING

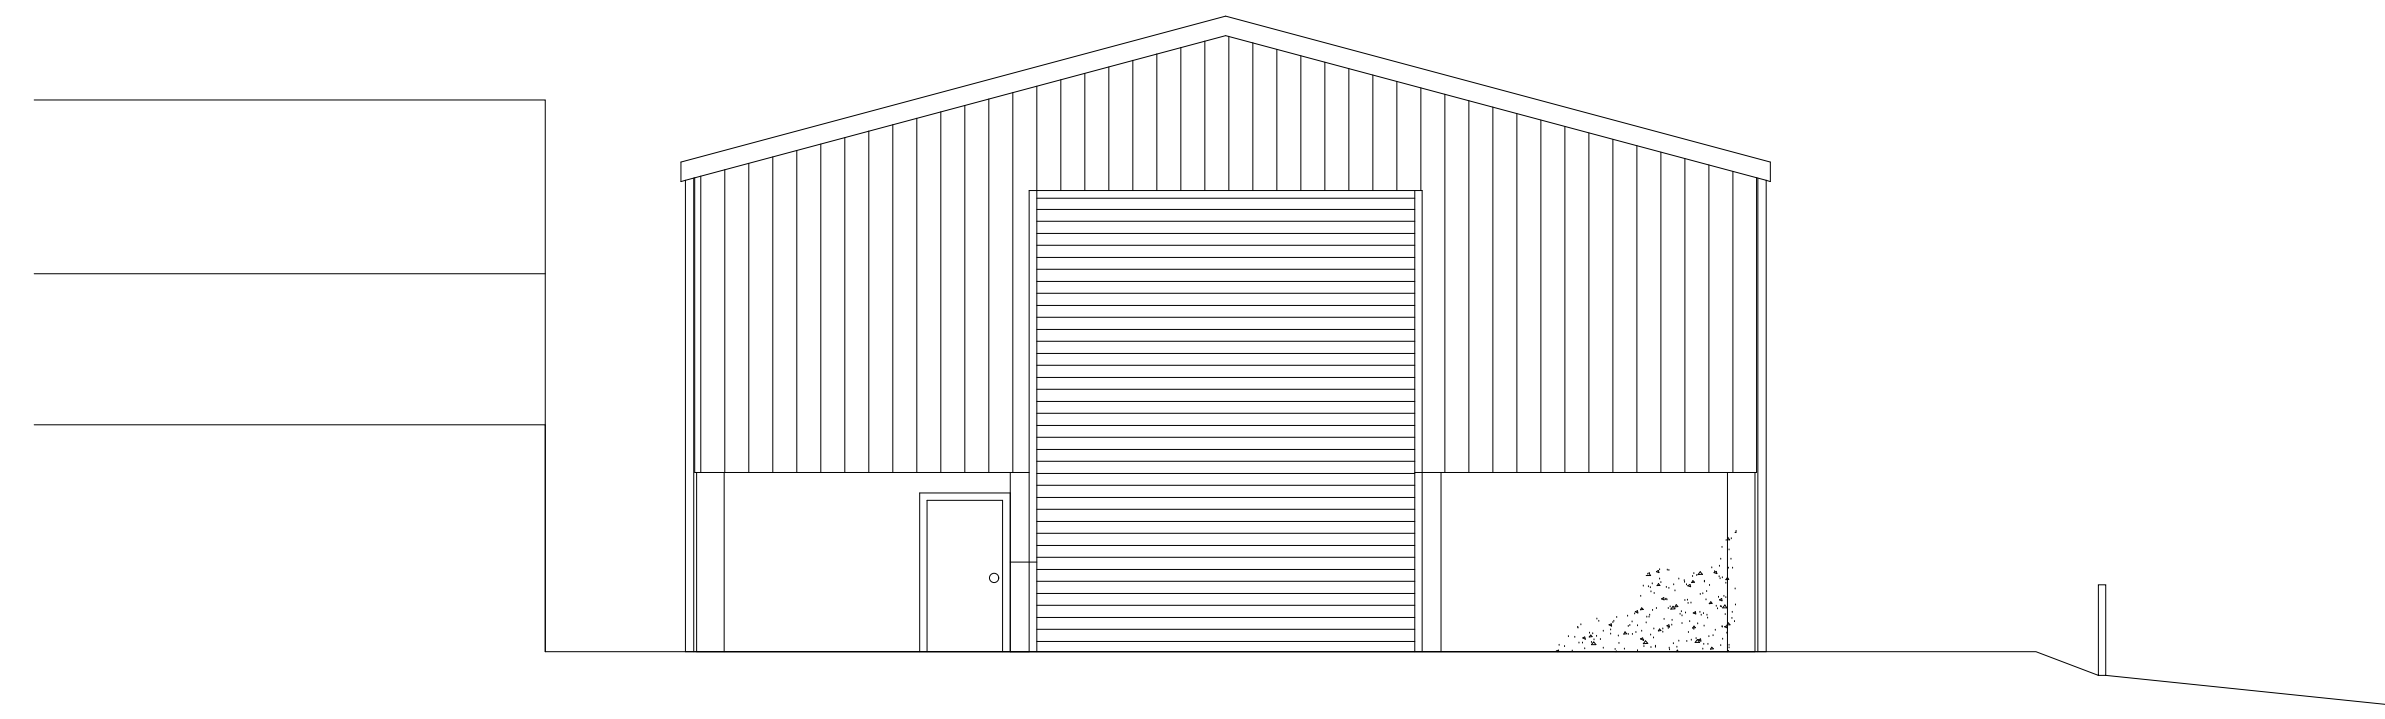

SECTION FACING NORTH PROPOSED

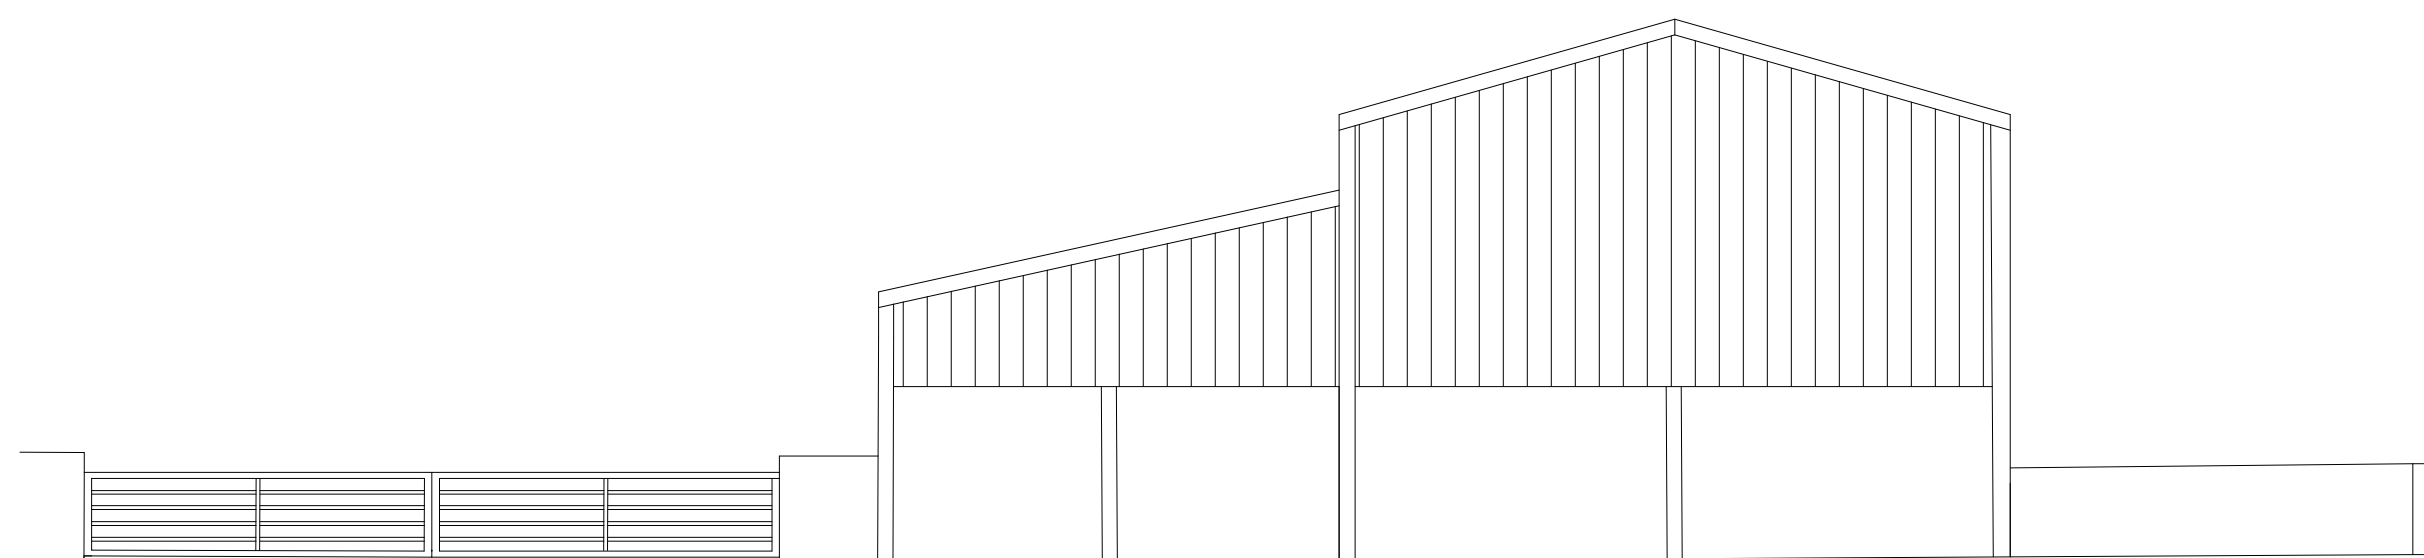

SECTION FACING WEST EXISTING

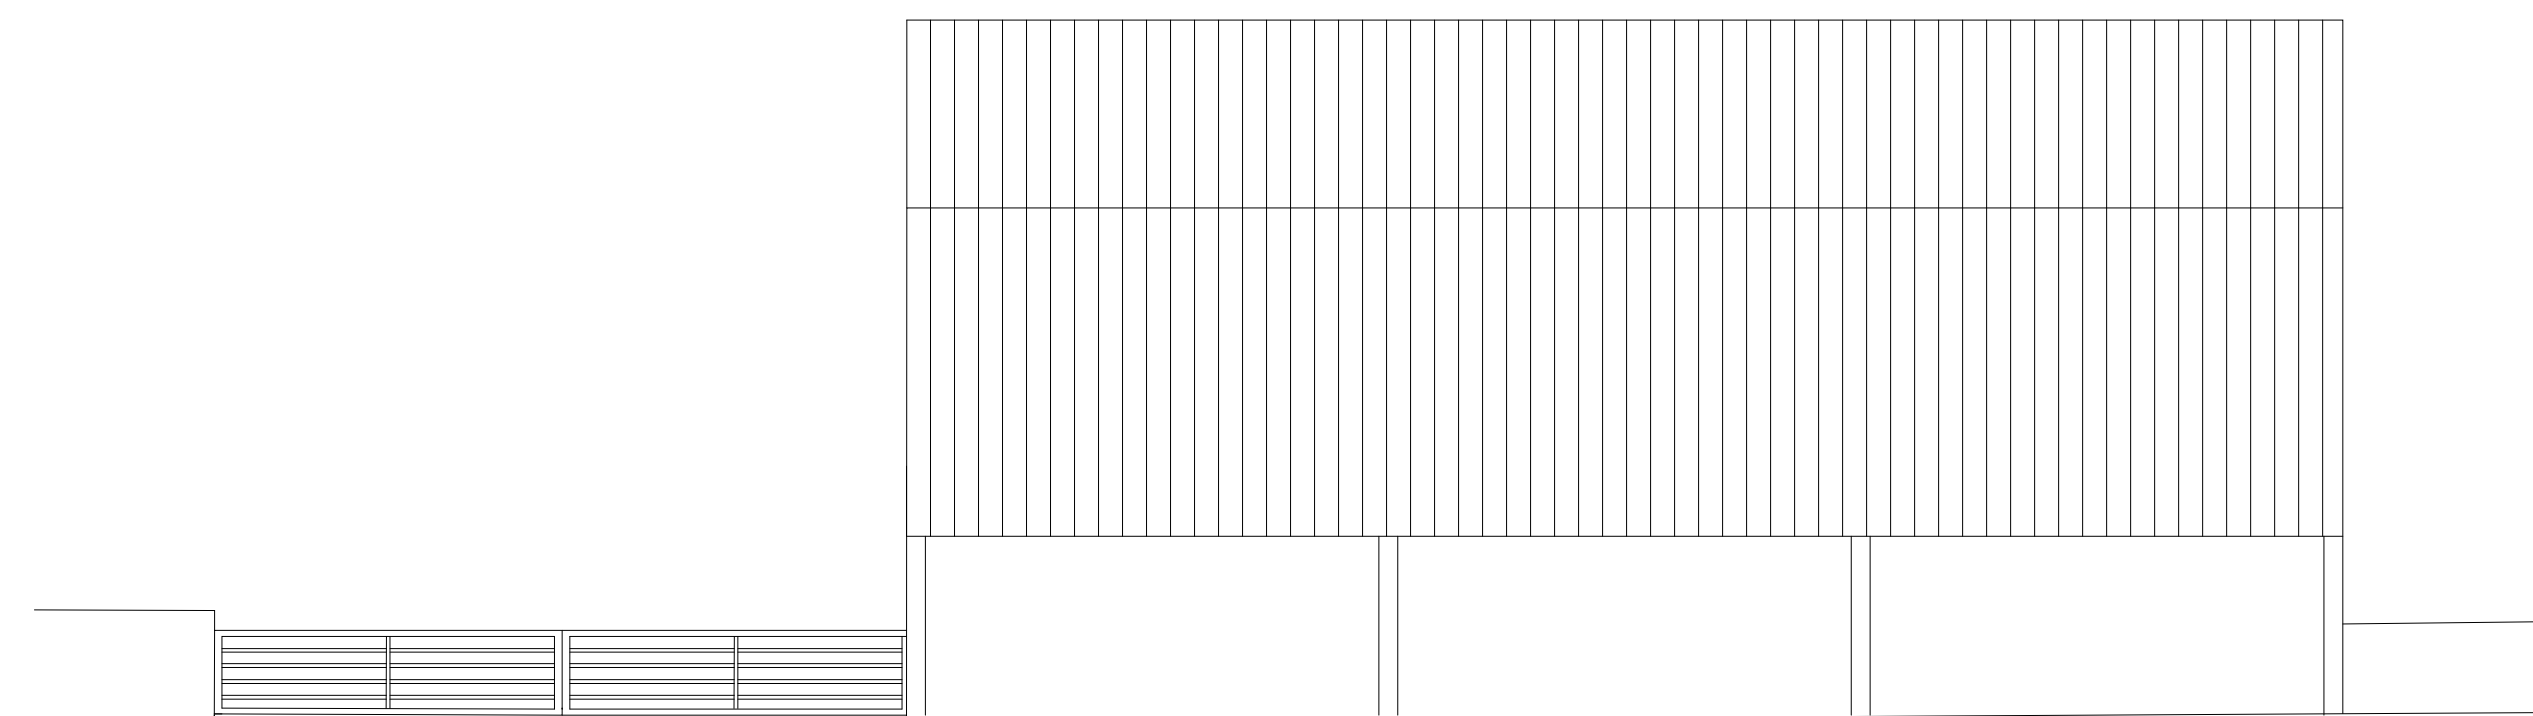

SECTION FACING WEST PROPOSED



PROJECT TITLE  
New Agricultural Building to Ripley's Farm Cloughton

CLIENT  
THE DUCHY OF LANCASTER

DRAWING TITLE  
SITE PLAN - PROPOSED

SCALES @ A1  
1:100

PROJECT / DWG / REV NO.  
YOBU 394298 003

DRAWING STATUS  
PLANNING

DRAWN BY  
PSB

CHECKED BY  
PSB

DATE  
AUG 2018



River House  
17 Museum Street  
York  
YO1 703

**NOTES**


This document and its design content is copyright © and is the property of Savills. It may not be reproduced without their expressed permission. It shall be read in conjunction with all other associated project information including models, specifications, schedules and related consultants drawings and documentation. Do not scale from this drawing unless for Planning purposes. Figured dimensions only are to be used. All dimensions must be checked on site by the Contractor prior to the commencement of any fabrication or building works. Immediately report any discrepancies, errors or omissions to Savills prior to the commencement of any fabrication or building works. If in doubt please ASK.

**REVISIONS**

REV	NOTE / DRAWN BY	DATE
A	REVISED ELEVATIONS (PSB)	18/05/18



**NYMNPA**  
 23/08/2018

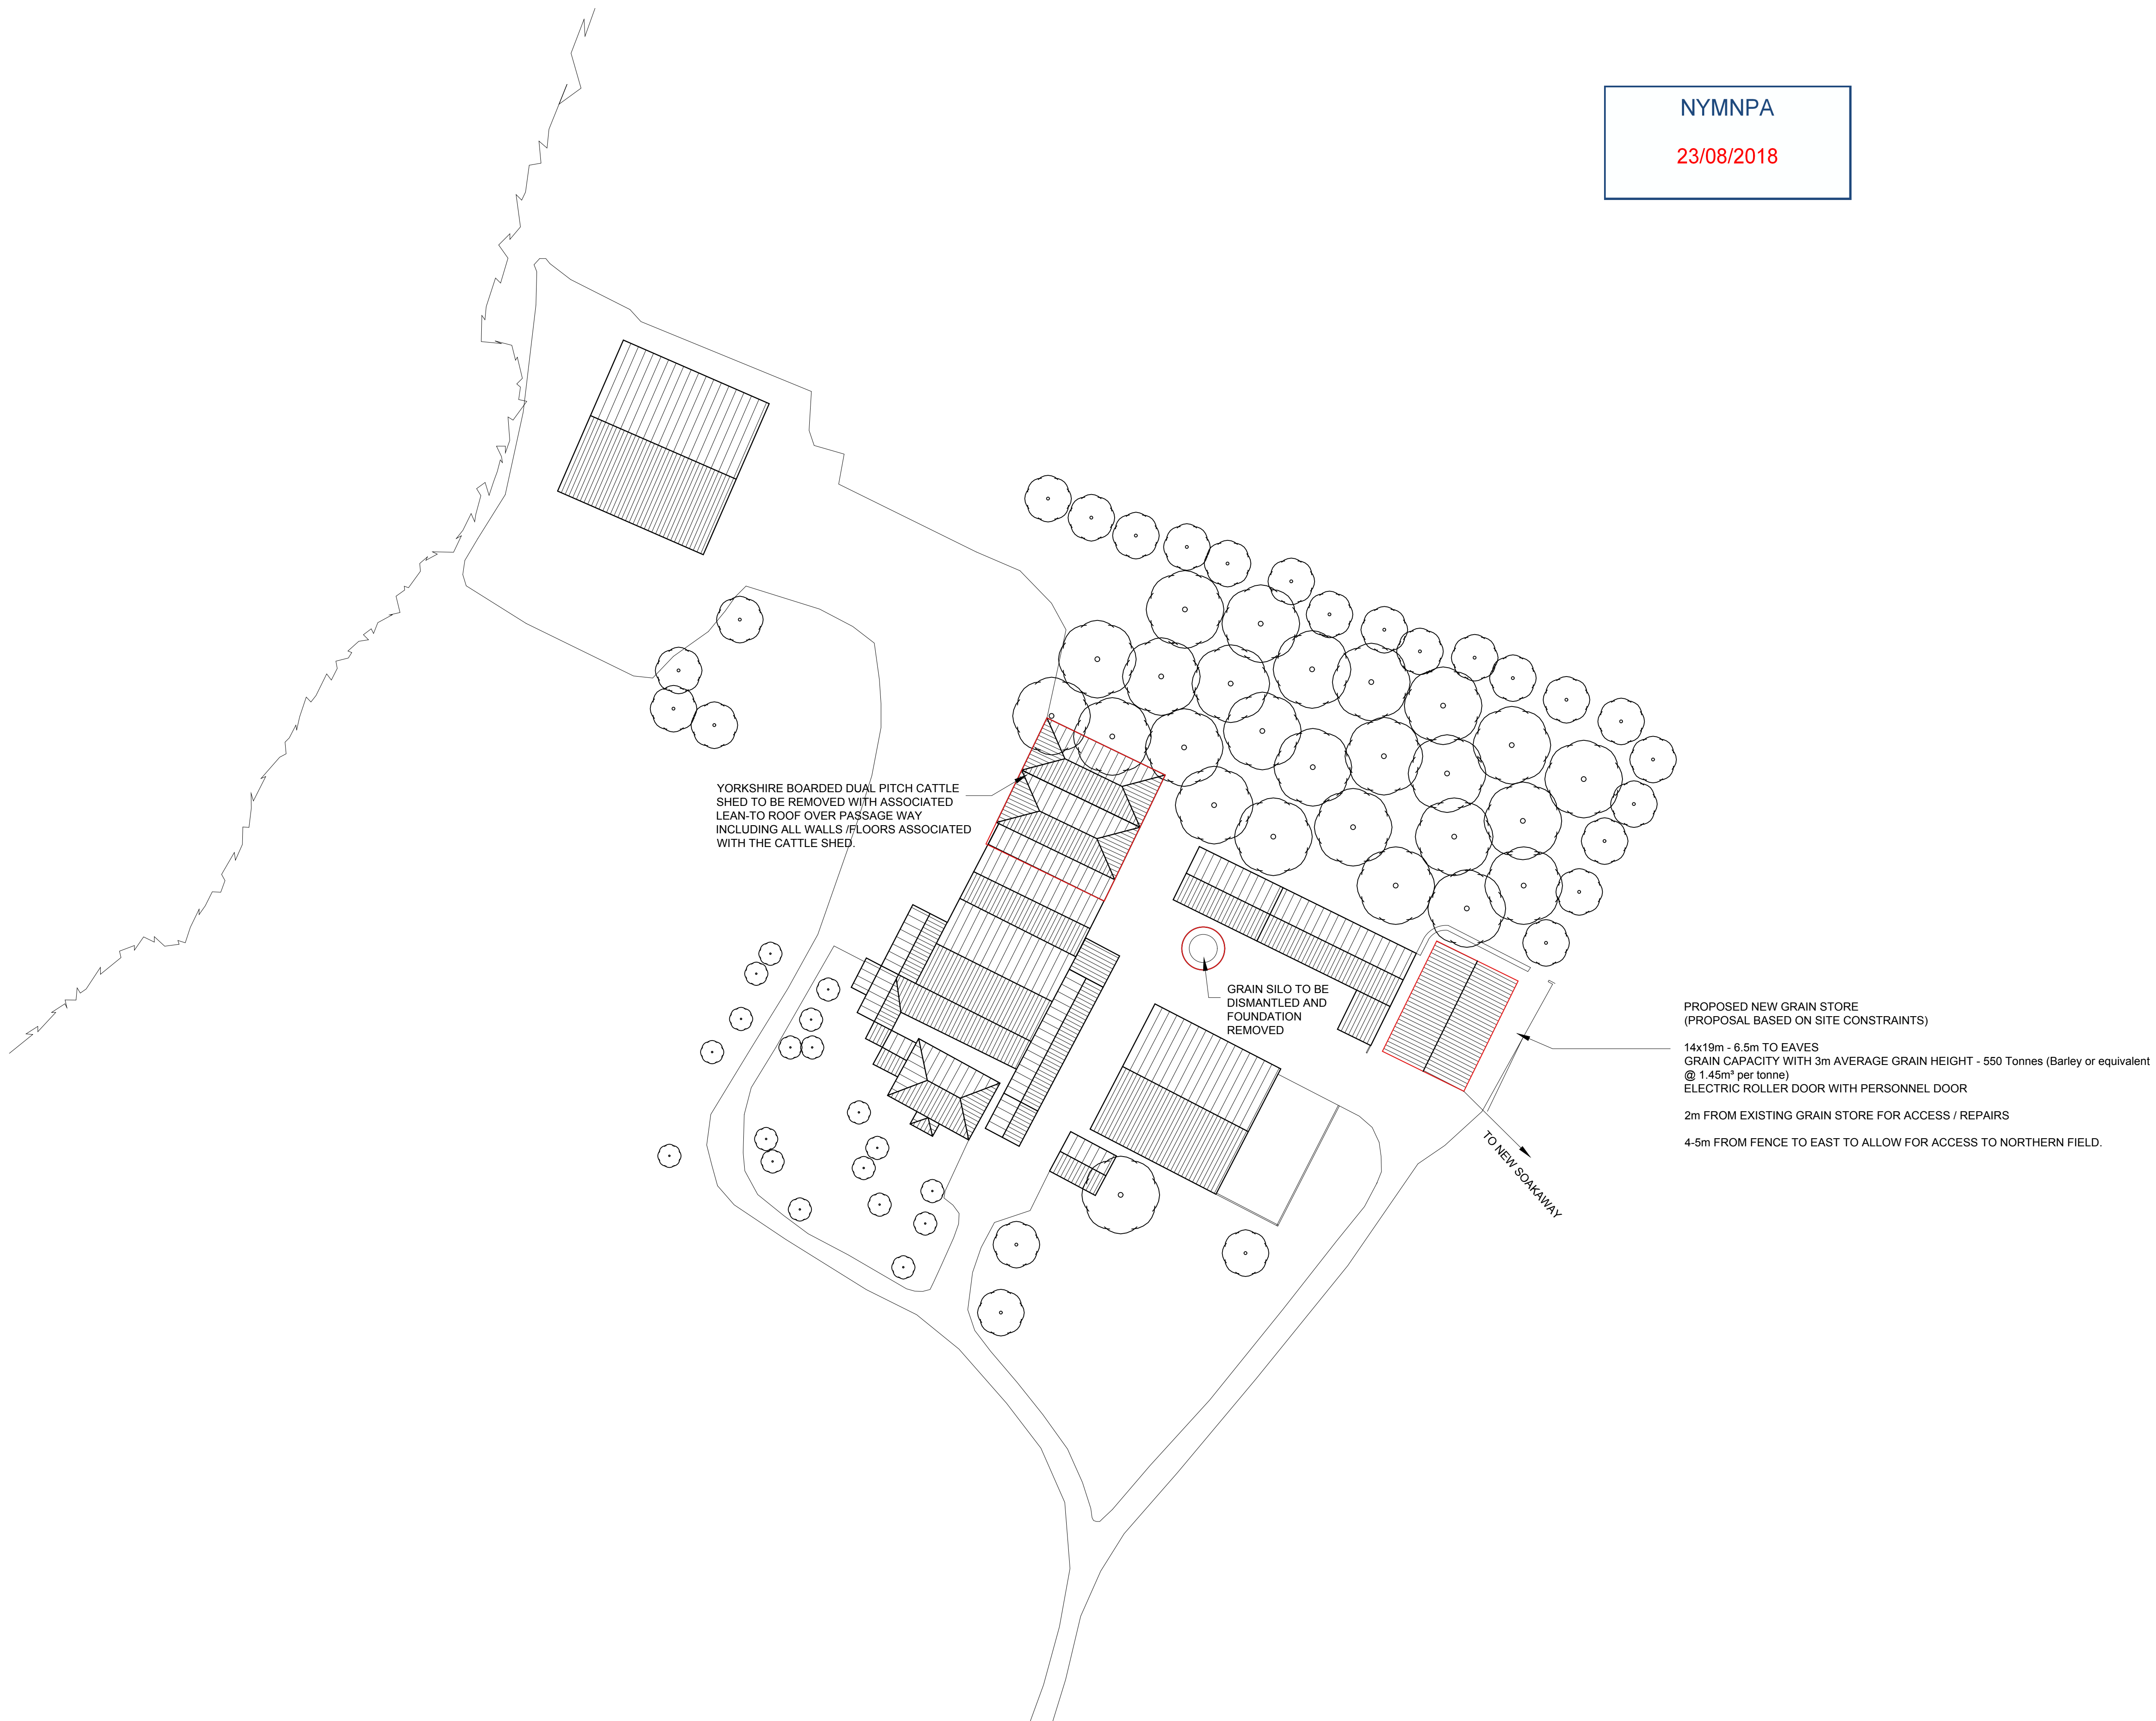

**PROJECT TITLE**  
 New Agricultural Building to Ripley's Farm Cloughton

**CLIENT**  
 THE DUCHY OF LANCASTER

**DRAWING TITLE**  
 LOCATION PLAN - PROPOSED

**SCALES @ A1** PROJECT / DWG / REV NO.  
 1:500 YOBU 394298 002

**DRAWING STATUS**  
 PLANNING

**DRAWN BY** PSB **CHECKED BY** **DATE** AUG 2018