



for information

NYMNPA
17/08/2018

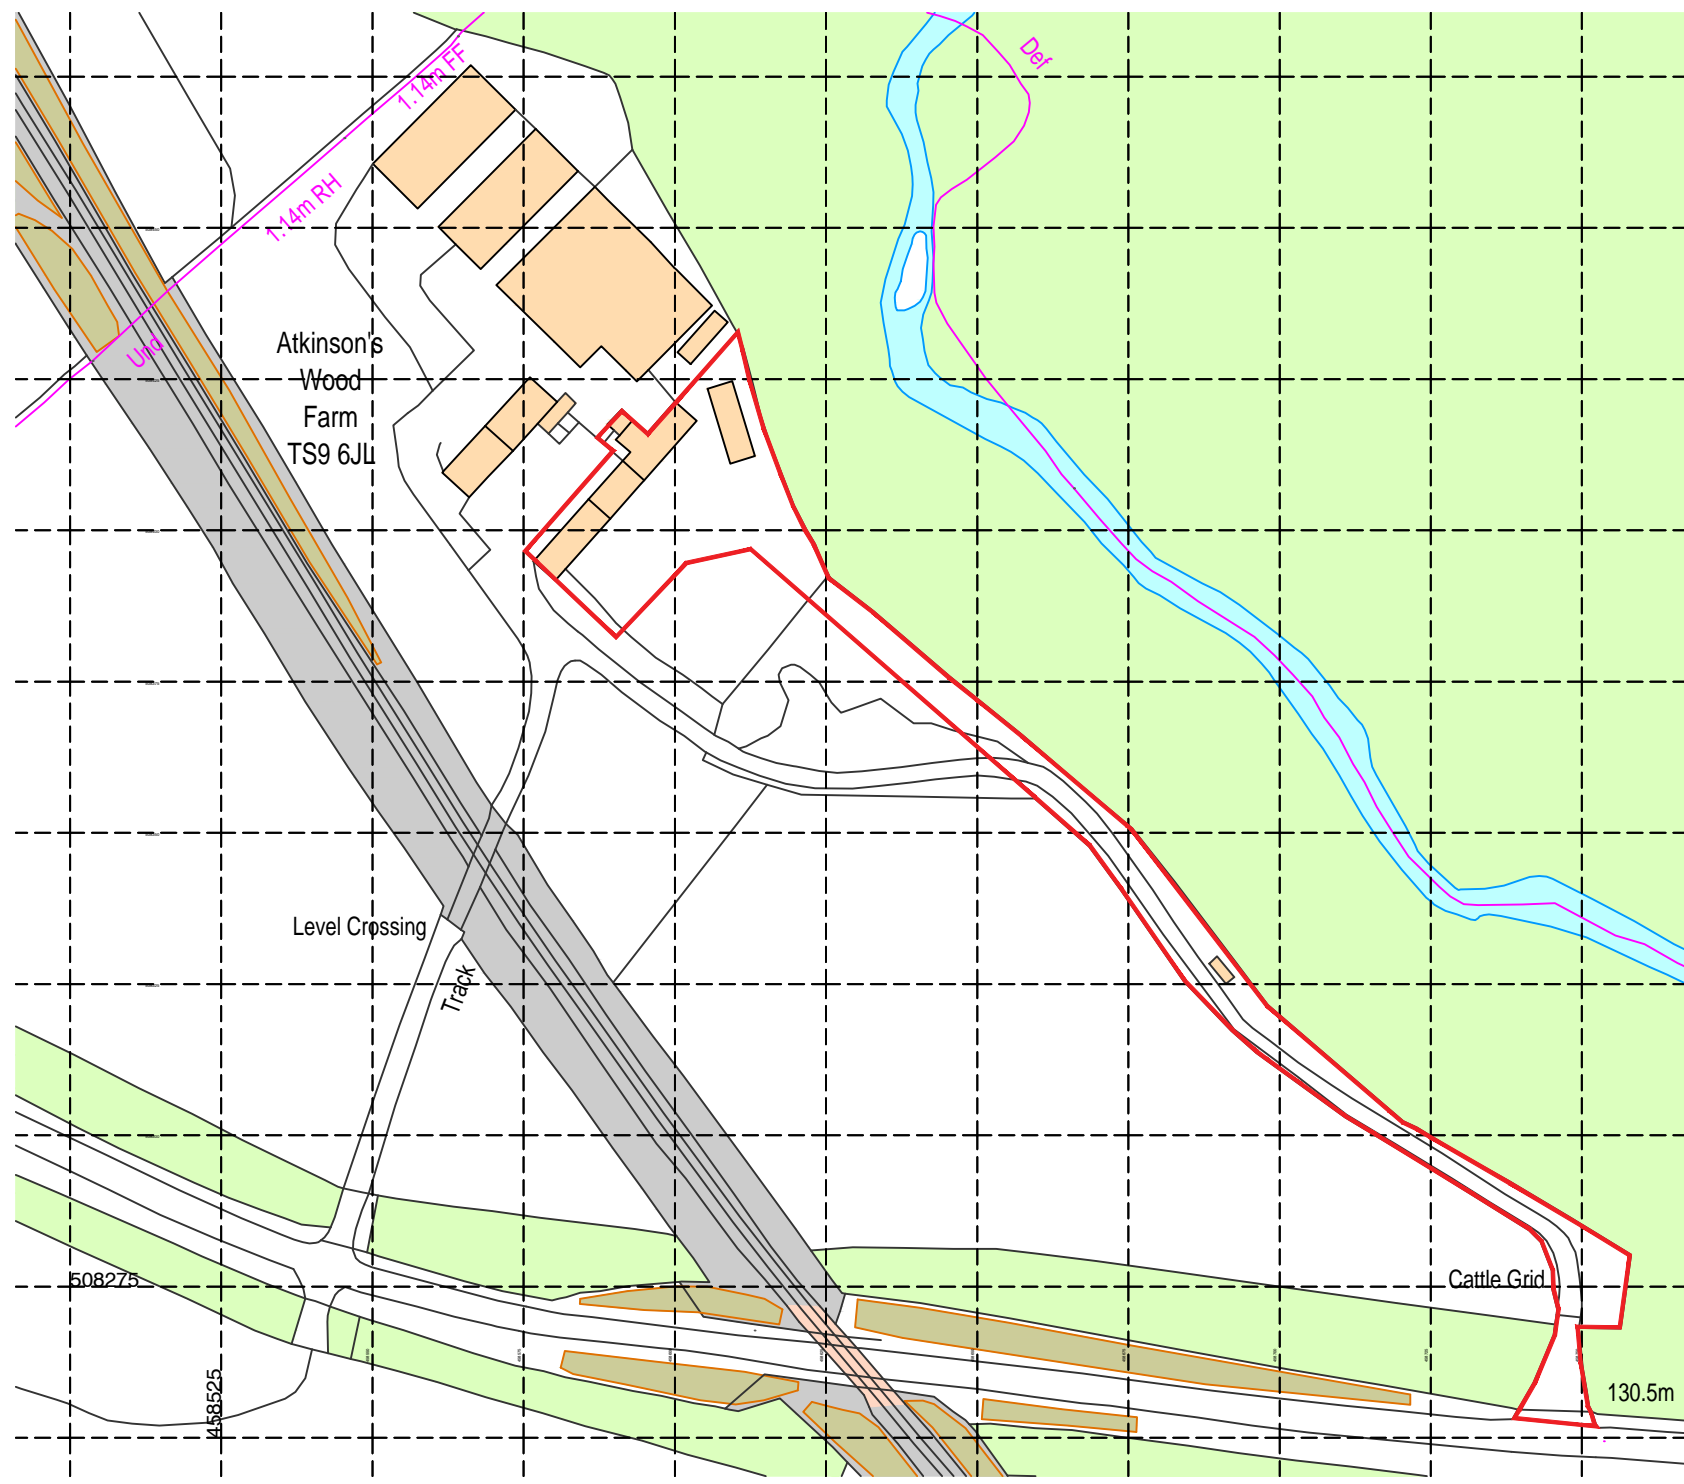

Ordnance Survey Licence No 100022432

Location Plan 1:1250

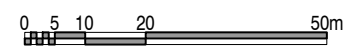

<p>REVISIONS:</p> <p>SPA ARCHITECTS Incorporating DKS Architects 1 Burdon Way, Stokesley Business Park, Stokesley, Middlesbrough, TS9 5PY</p>						
<p>Client: Mr Yewdall Atkinson's Wood Farm, Easby, TS9 6JL</p>						
<p>Project: Alterations to Listed Buildings Atkinson's Wood Farm</p>						
<p>Drawing: Location Plan</p>						
Status:			Date: August 2018			
Drawn by: djh		Checked by:		Scale: 1:1250@A3		
Project No.: 17.056	Originator: SPA	Volume / System: XX	Level / location: 00	Type: DR	Role: A	Dwg No.: [00] 03
Suitability: S2		Suitability Description:				Rev:



North east elevation




North West elevation




Section on a-a




South west elevation

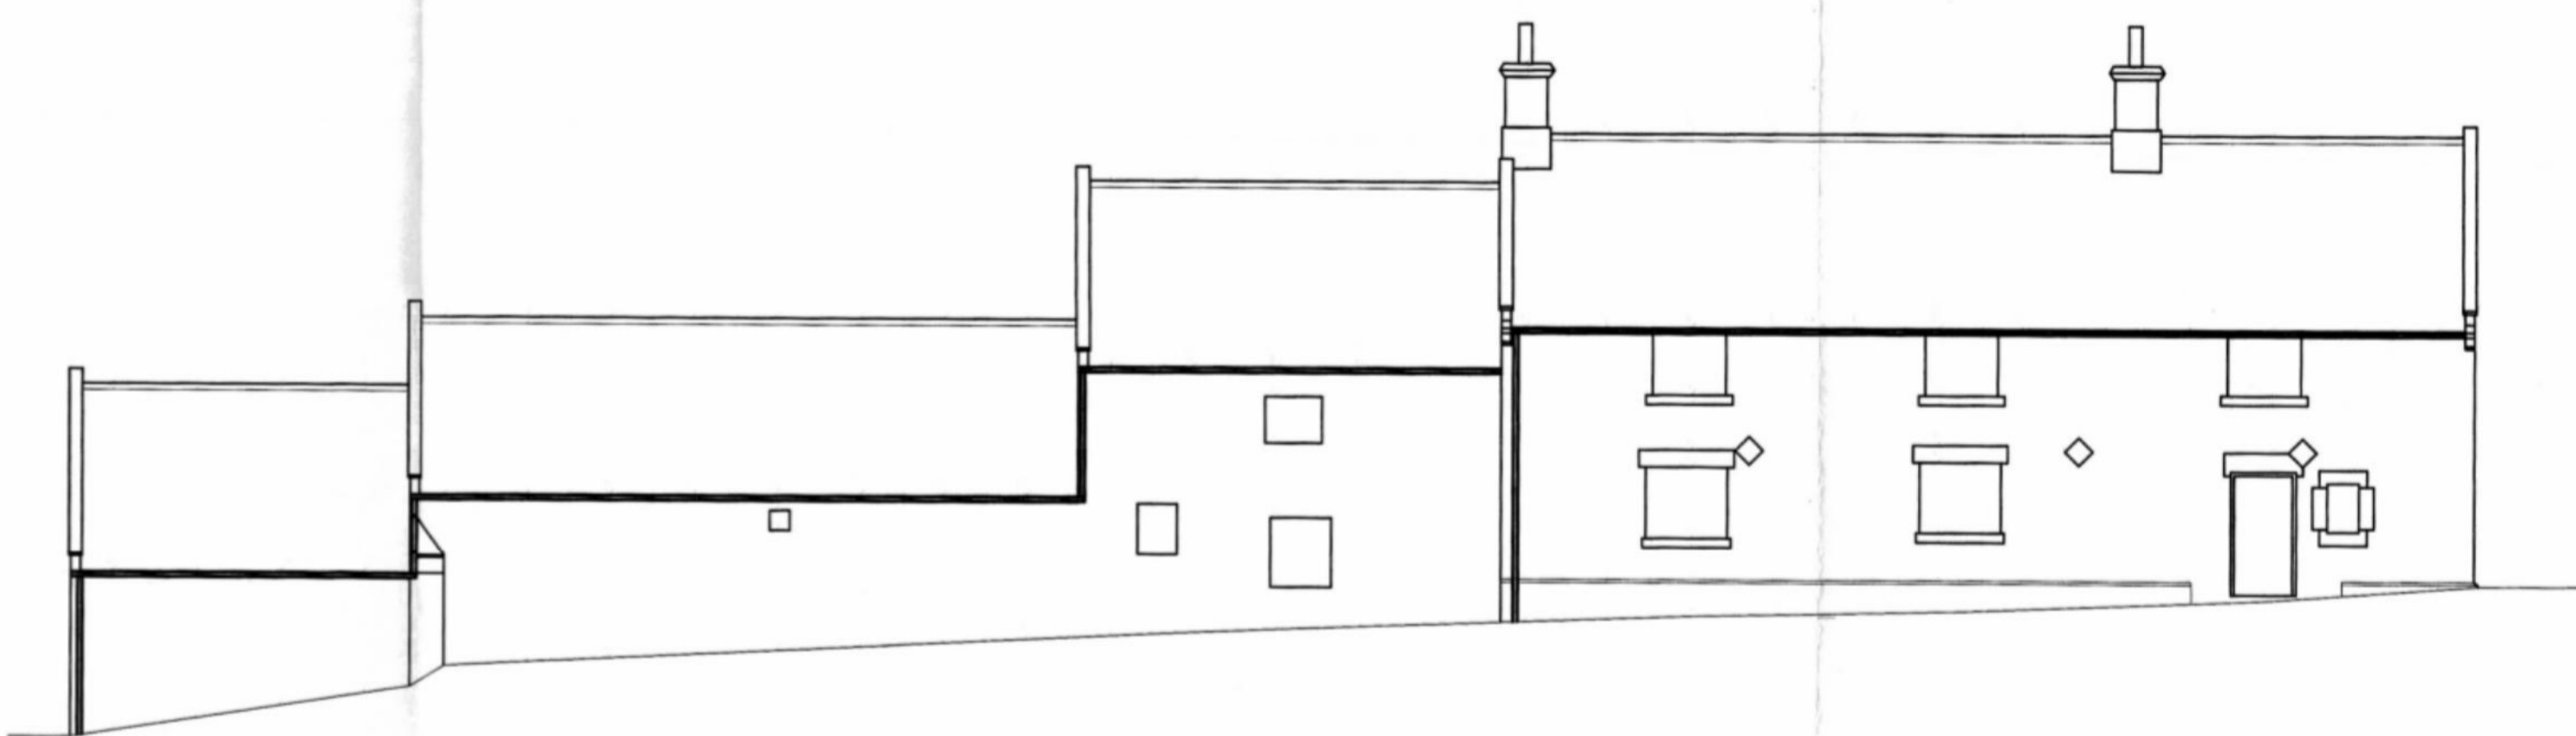

South East elevation

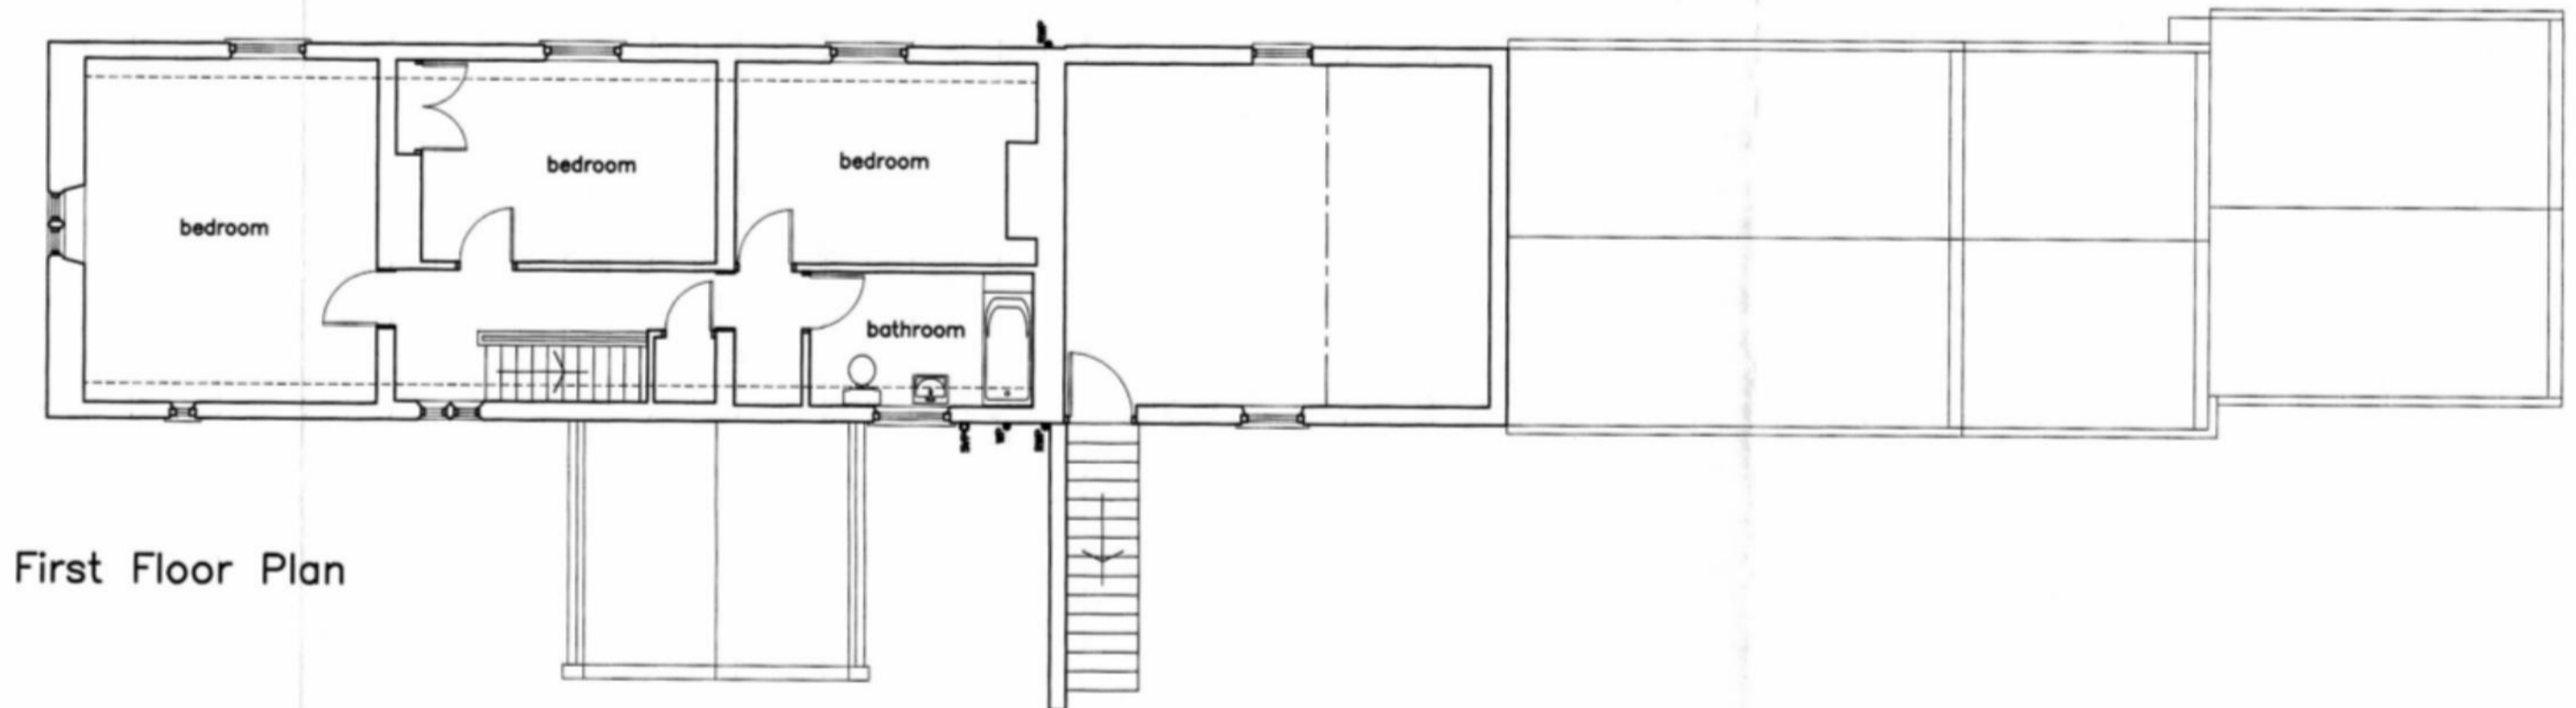


First Floor Plan

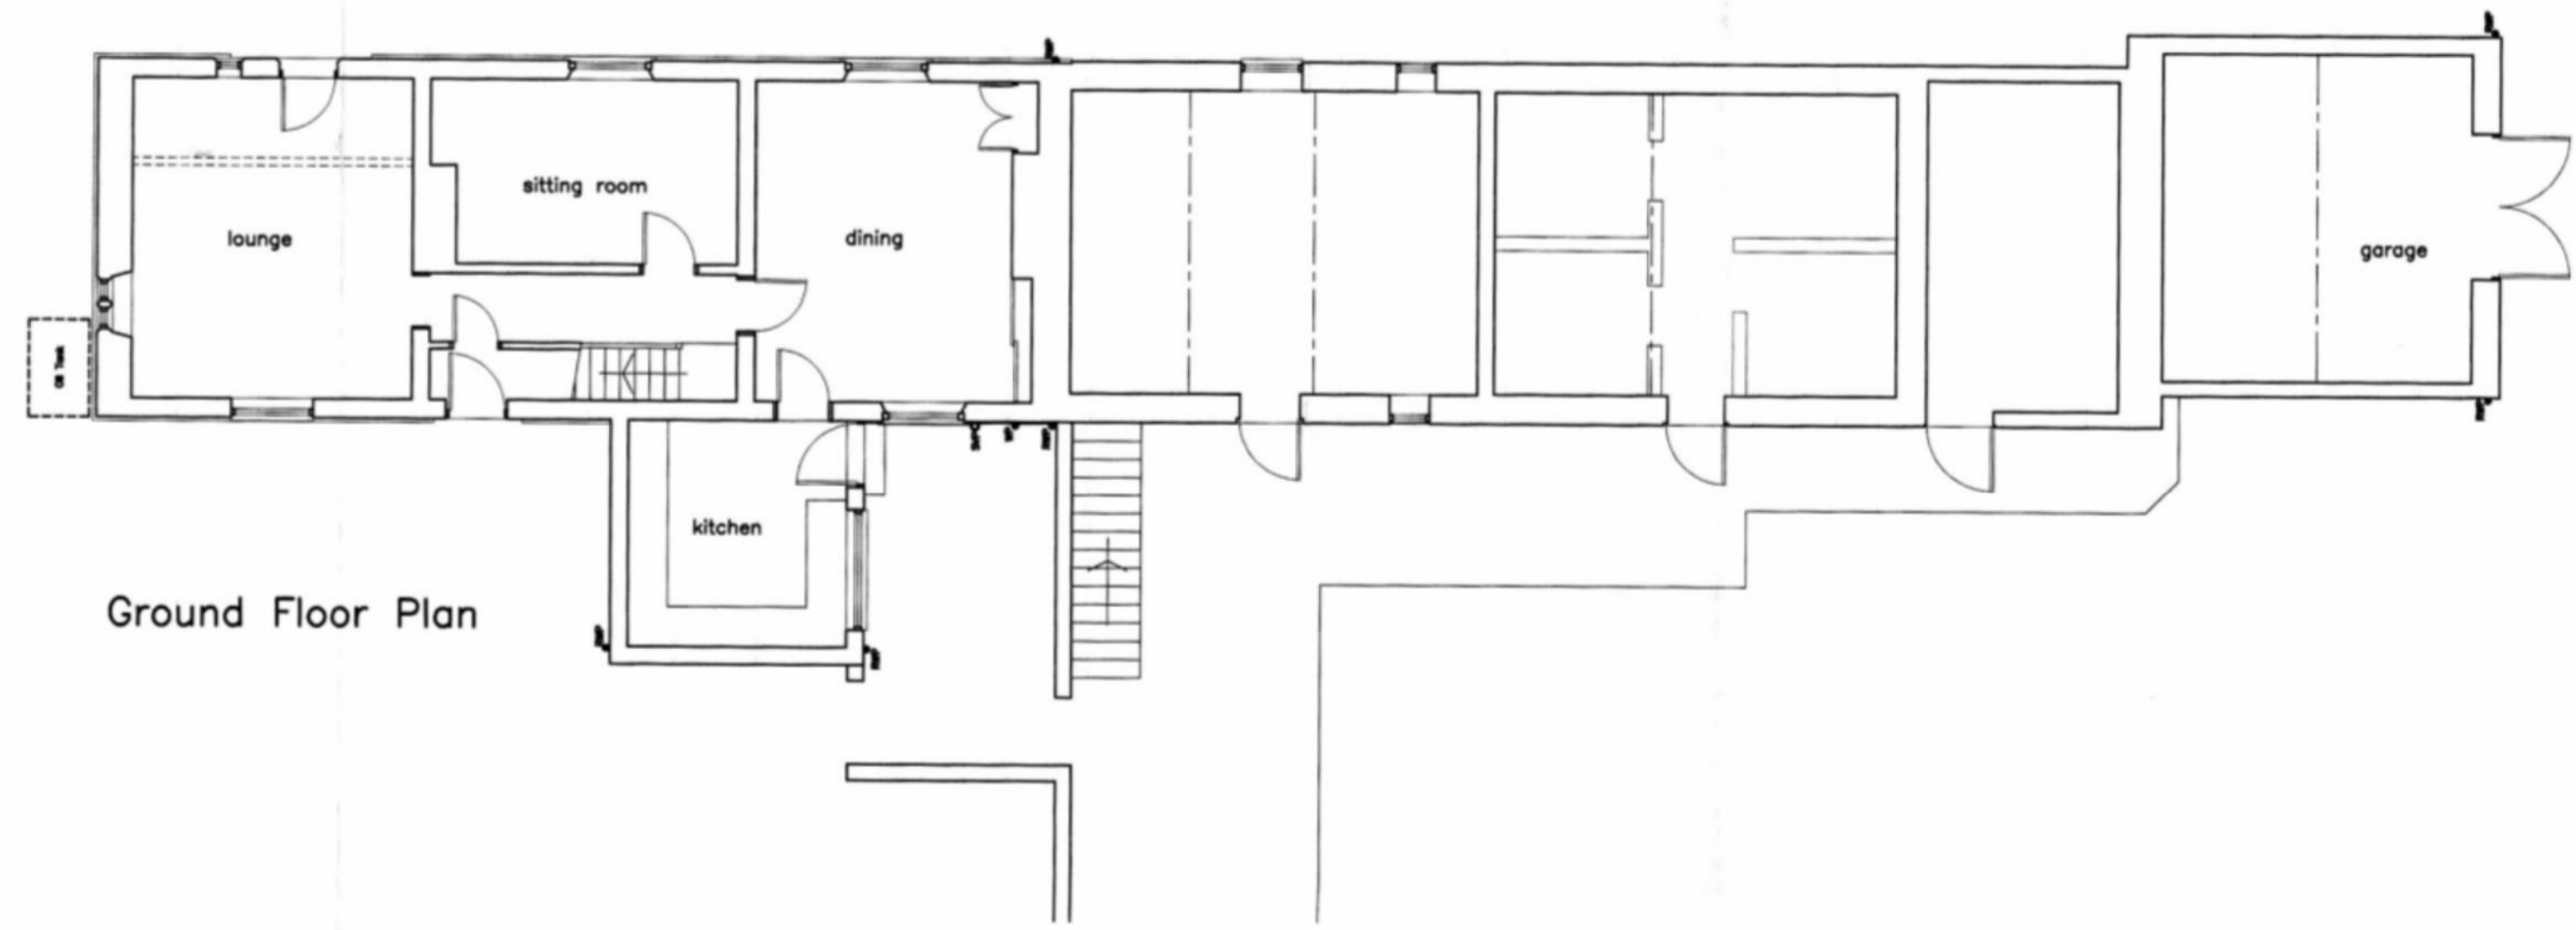


Ground Floor Plan

NYMNPA
17/08/2018

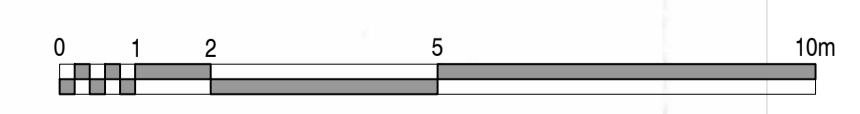

SPA ARCHITECTS <small>incorporating DKS Architects</small> <small>1 Burdon Way, Stokesley Business Park, Stokesley, Middlesbrough, TS9 5PY</small>	
Client : Mr Yewdall Atkinsons Wood Farm, Easby, Great Ayton, TS9 6JL.	
Project : Listed Building Alterations Atkinsons Wood Farm, Easby	
Drawing : Existing Plans and Elevations Pre-Works Condition	
Status :	Date : August 2018
for information	Scale : 1:100@A1
Drawn by : djh	Checked by :
Project No : 17_056	Originator : SPA
Volume : 00	Level : 00
Type : DR	Role : A
Dwg No : [00] 02	Rev : -
Suitability : S1	Suitability Description :

FOR APPROVAL

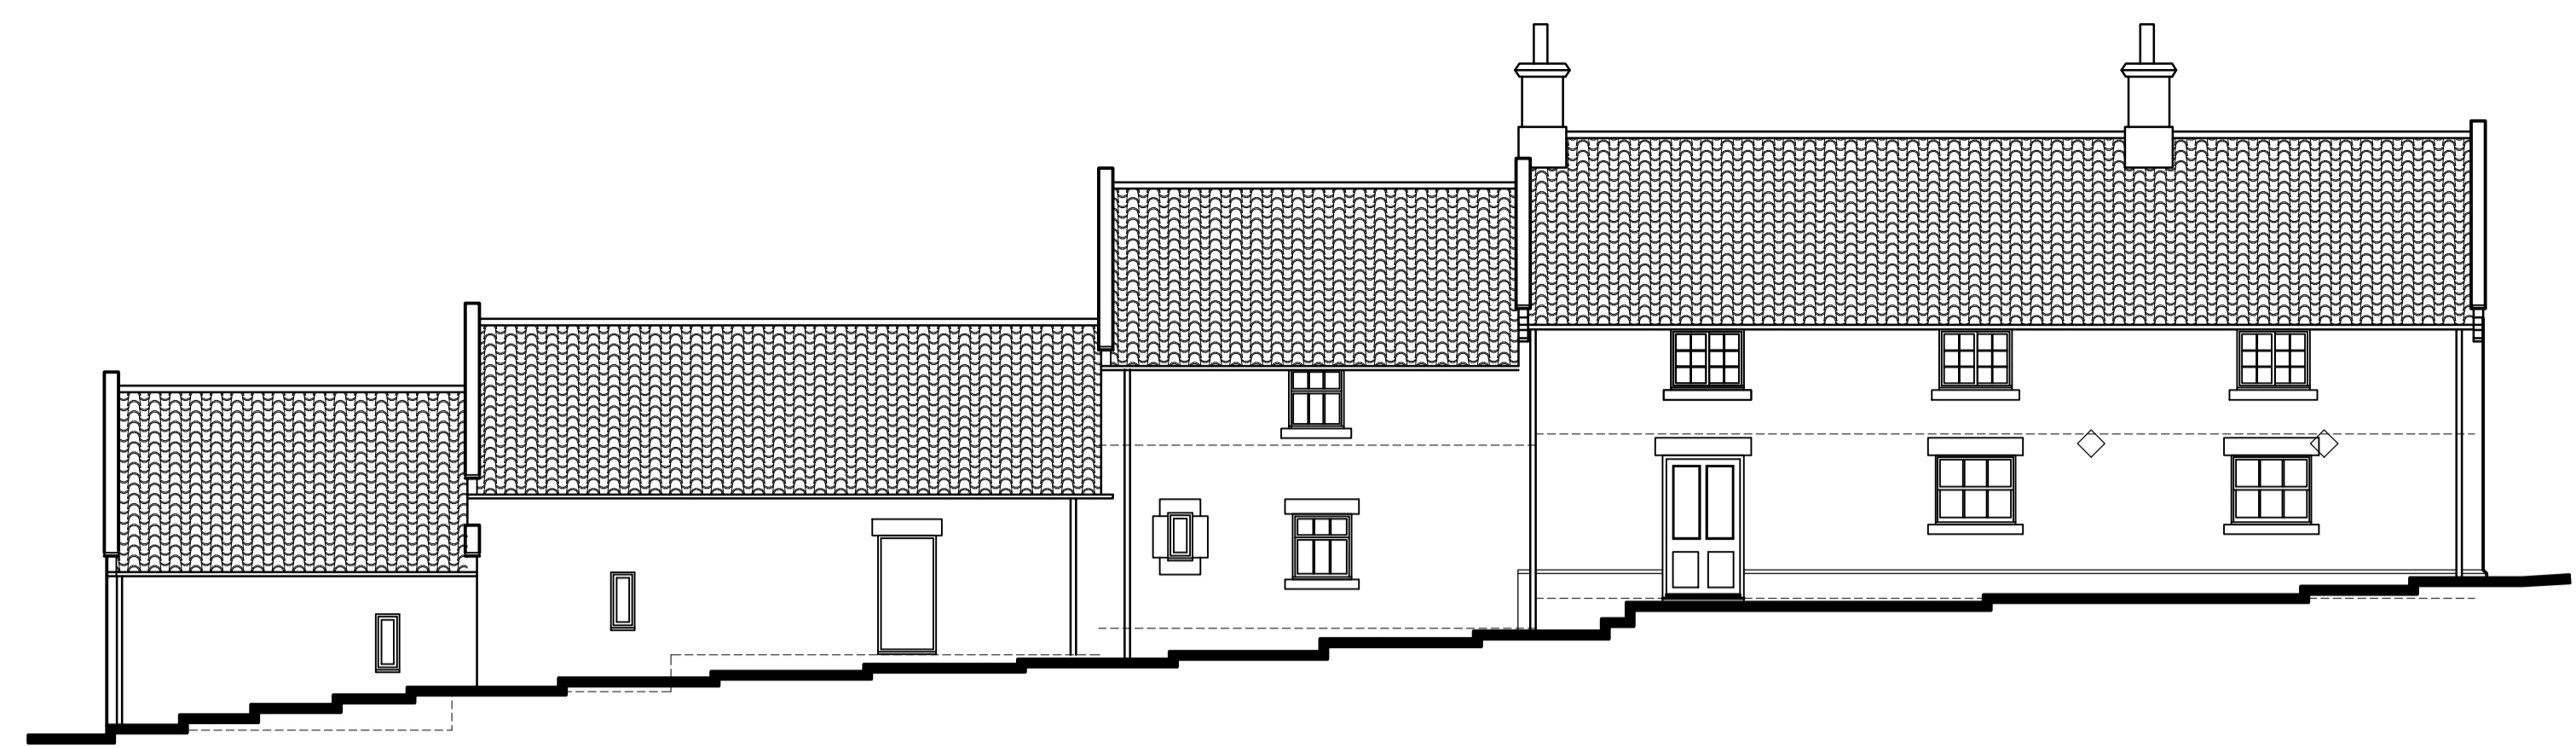

SOUTH EAST ELEVATION
Scale 1:100




SOUTH WEST ELEVATION



NORTH WEST ELEVATION




NORTH EAST ELEVATION

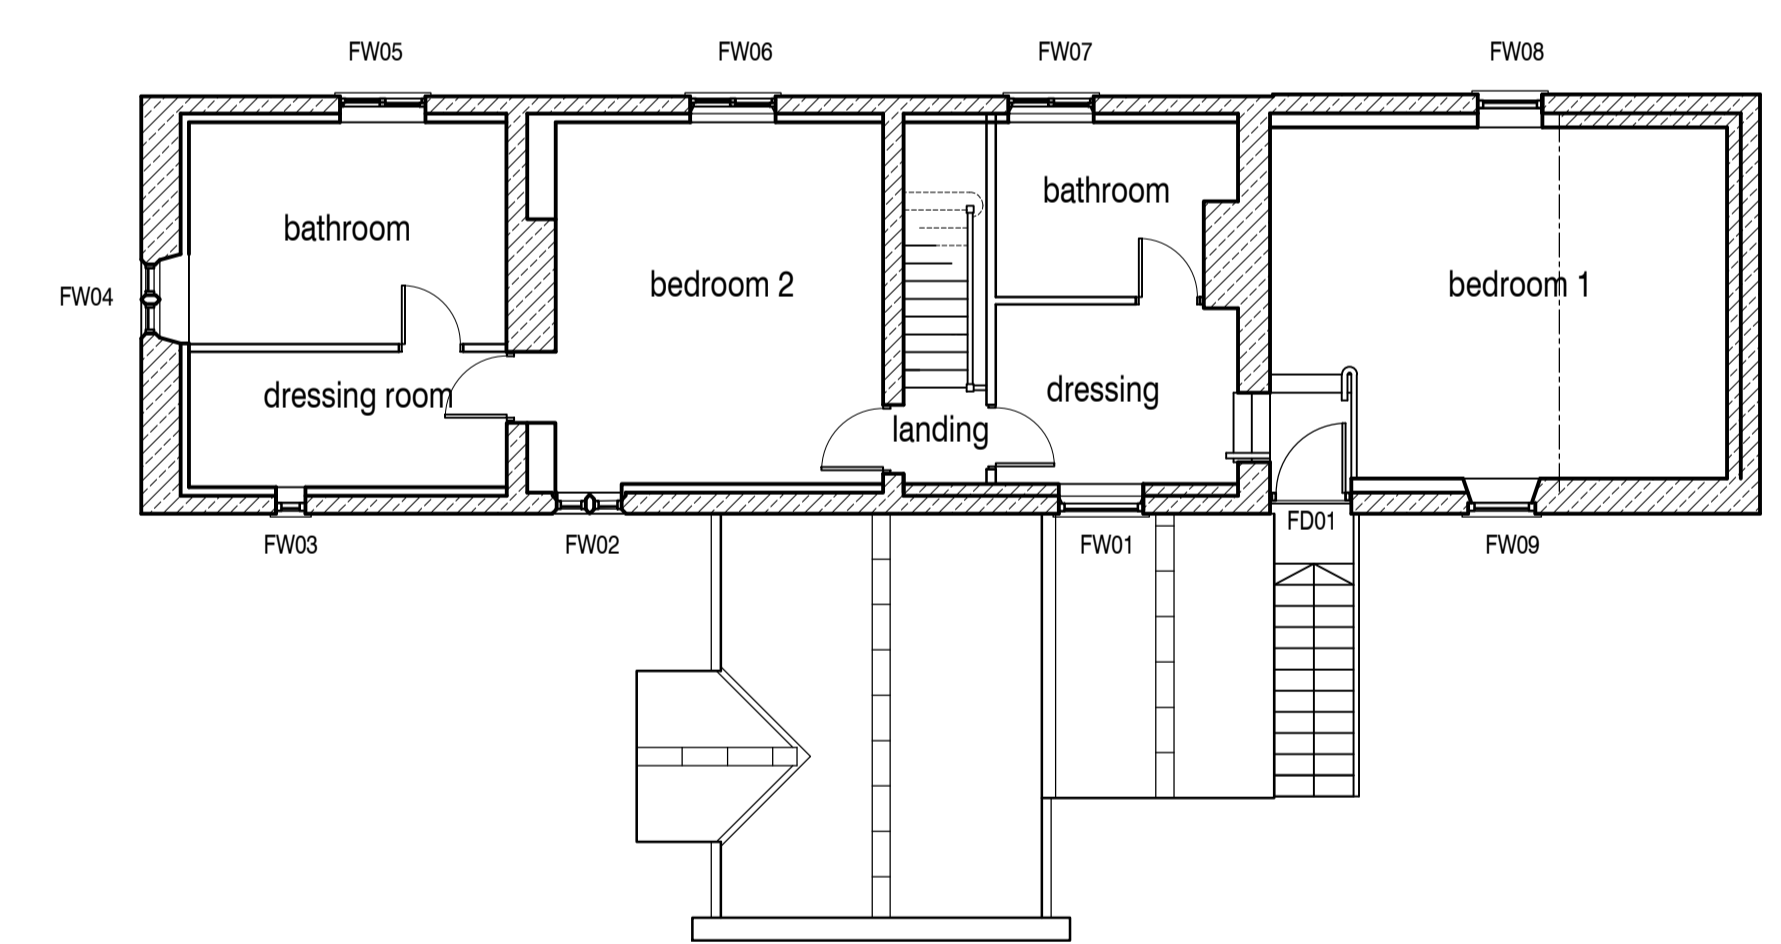

FIRST FLOOR PLAN

NYMNP
17/08/2018

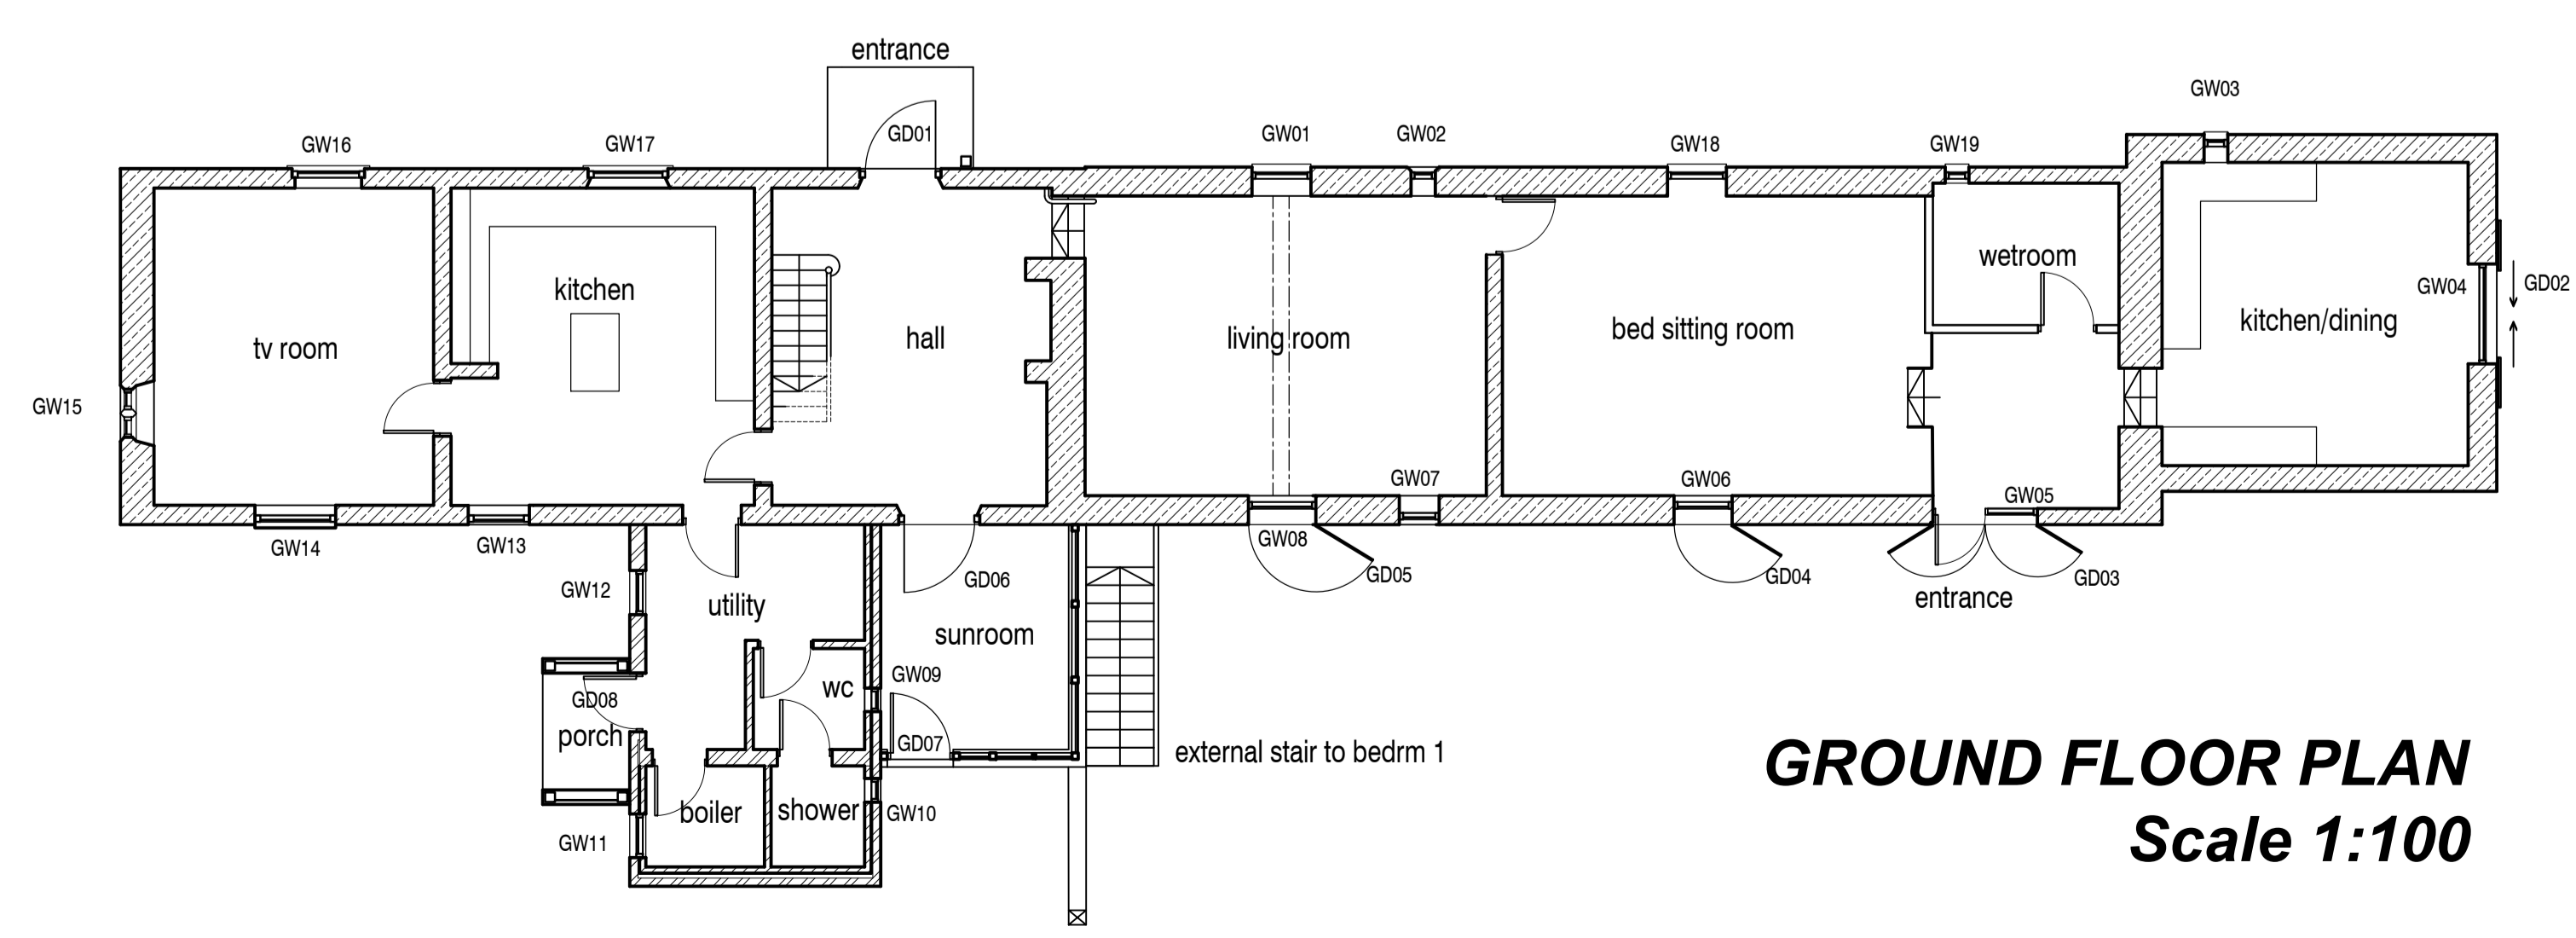

GROUND FLOOR PLAN
Scale 1:100

- D Sunroom revs. as reqd by NYM. W18.19 added 18.05.18 djh
- C Door and window refs added. Sunroom added 25.03.18 djh
- B plans/elevs revised for client 080218 telecon 16.02.18 djh
- A plans/elevs revised after 051217 NYMNP mtg 17.01.18 djh


SPA ARCHITECTS		incorporating DKS Architects	
1 Burdon Way, Stokesley Business Park, Stokesley, Middlesbrough, TS9 5PY			
Client: Mr G Yewdall Atkinsons Wood Farm, Easby, Great Ayton			
Project: Proposed Listed Building Works Atkinsons Wood Farm, Easby			
Drawing: Feasibility Stage Proposed Plans & Elevations			
Status: for APPROVAL		Date: 28 November 2017	
Drawn by: djh	Checked by:	Scale: 1:100@A1	
Project No: 17056	Originator: SPA	Volume / Location: 00 00	Type / Role: DR A
Suitability 1: S1	Suitability Description:		Dwg No: D [Sk] 01
			Rev: D

for Approval


(BH) - refs in brackets refer to separate SPA window frame details drawing 17.051 AJ31J01

NYMNPA


17/08/2018

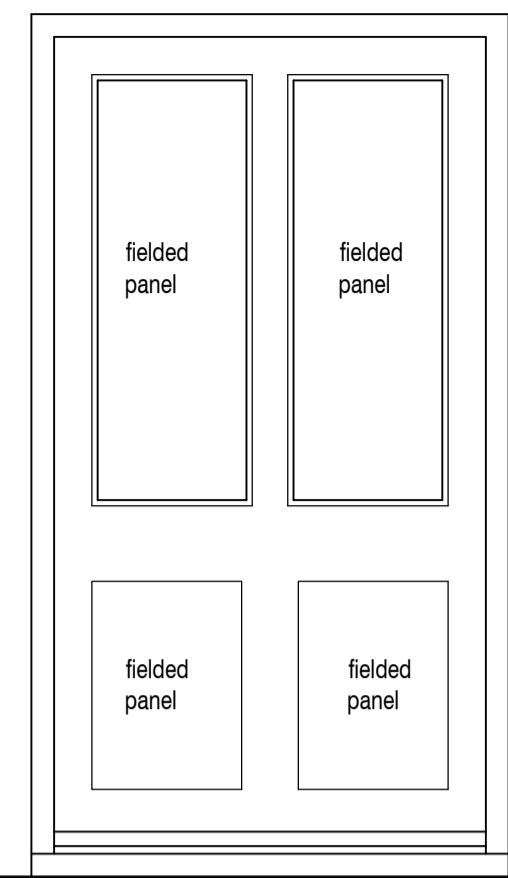


GD01 - Front Door

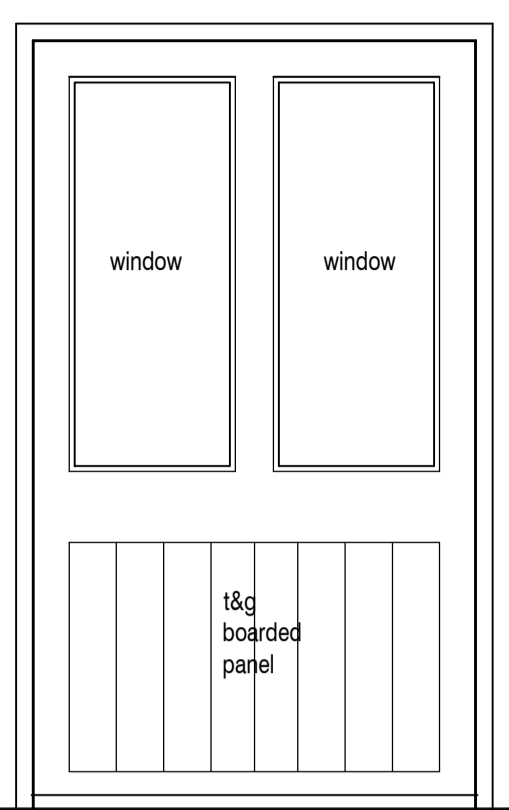


GD06 - Hall Back Door

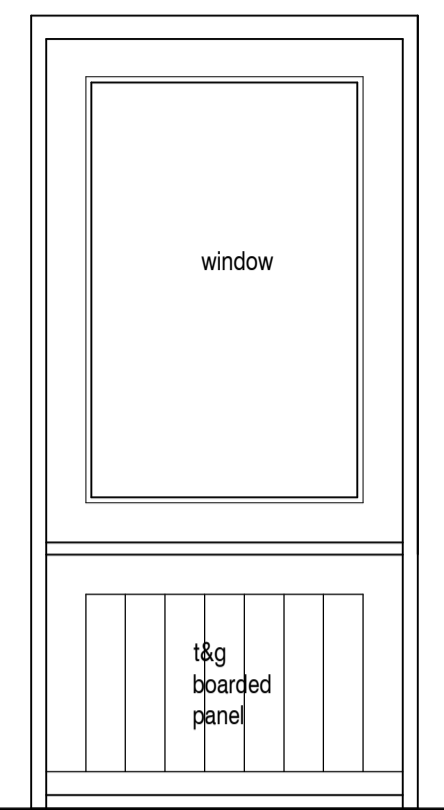

GD07 - Sunroom Door

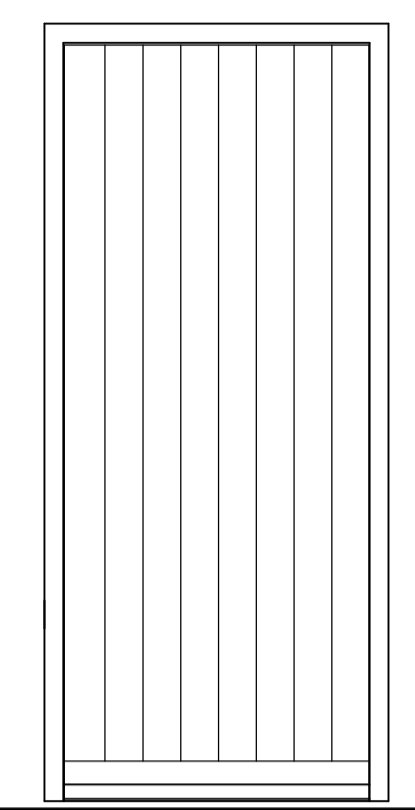


GD08 - Porch Back Door

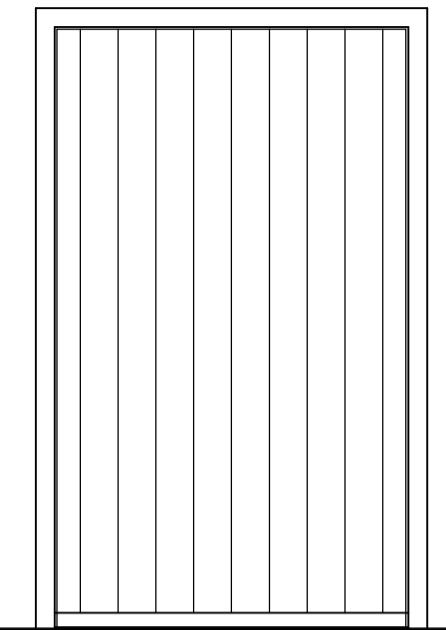


FD01 - Bedroom 1 Door


ALL EXTERNAL DOORS TO BE OUTWARD OPENING

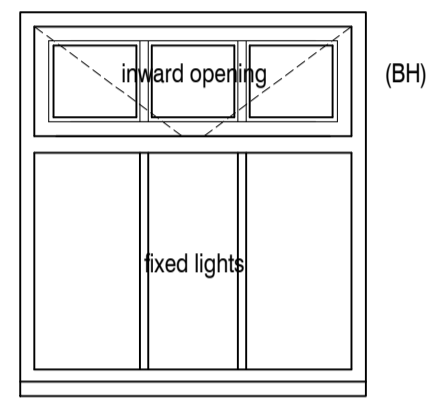


GW01

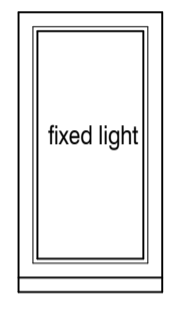


GW02

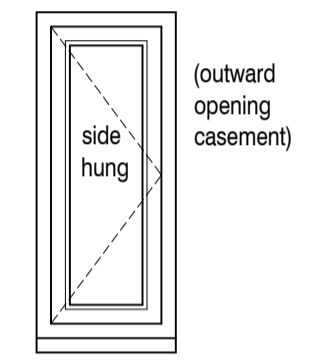


GW03

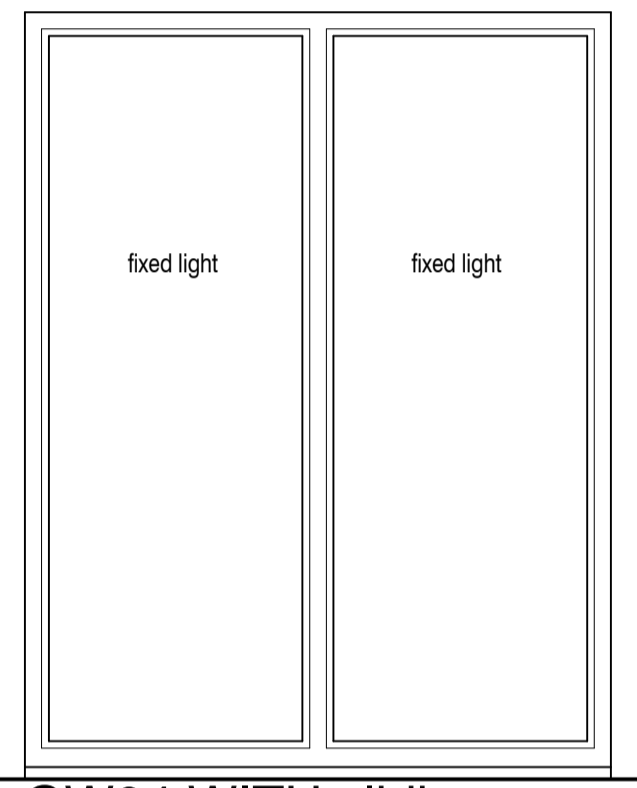


GW04 WITH sliding doors GD02

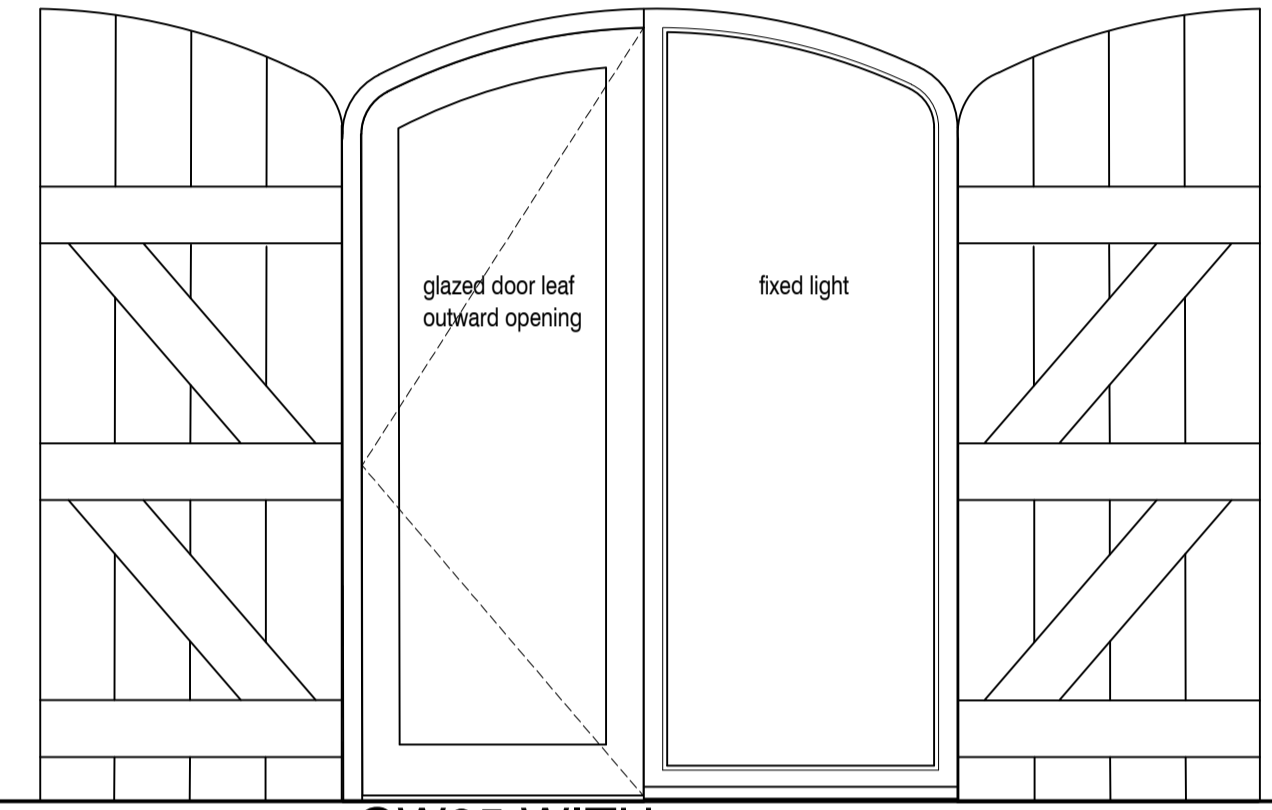


GW05 WITH Shutters GD03

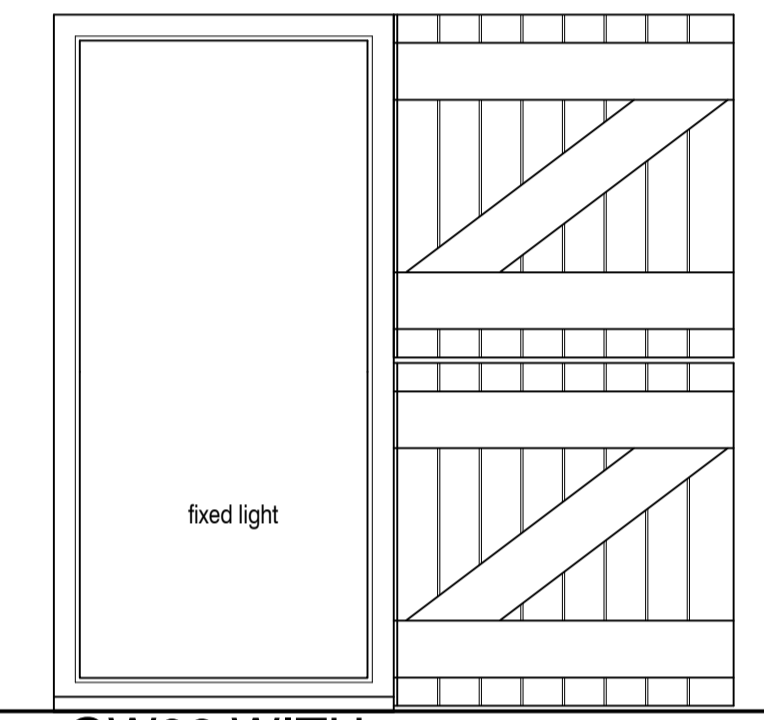


GW06 WITH Stable Door GD04

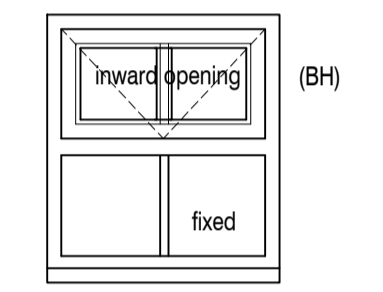


GW07

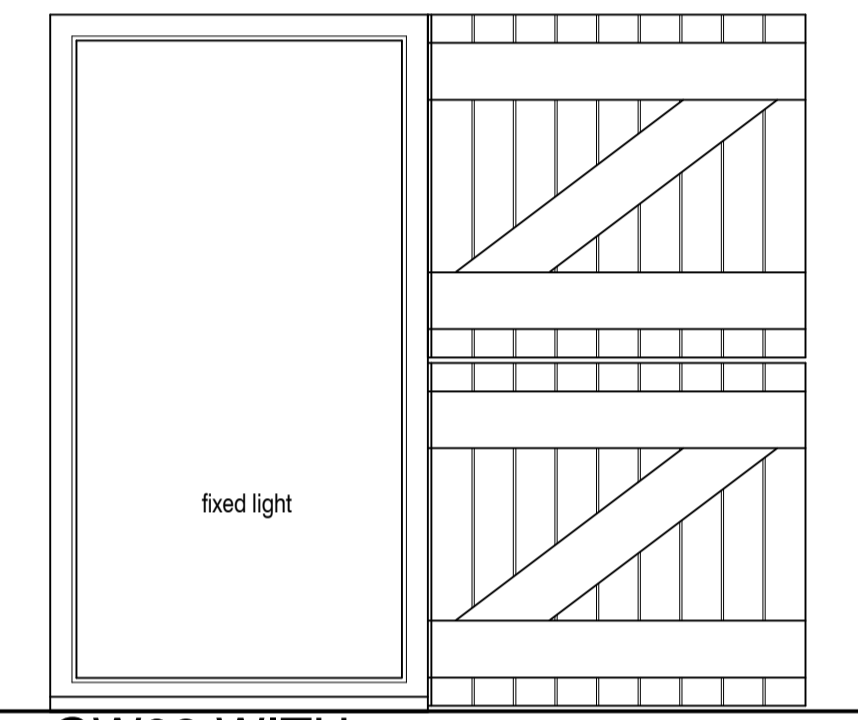


GW08 WITH Stable Door GD05

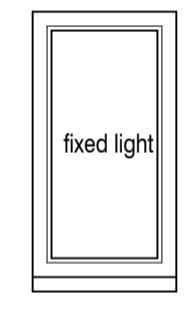


GW09

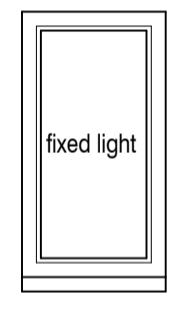


GW10

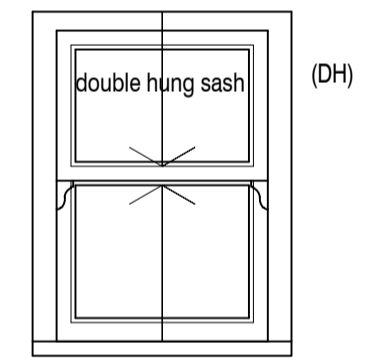


GW11

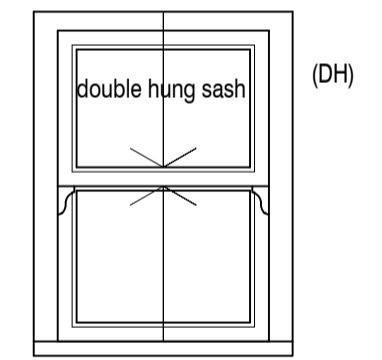


GW12

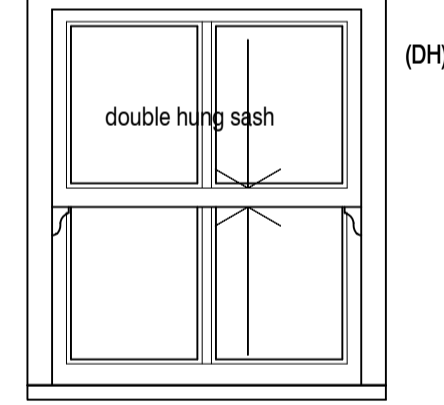


GW13

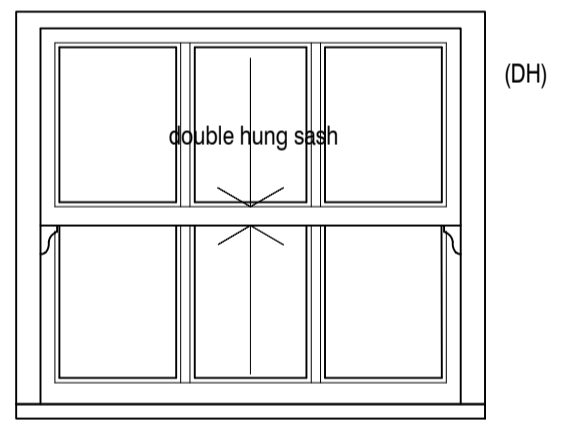


GW14

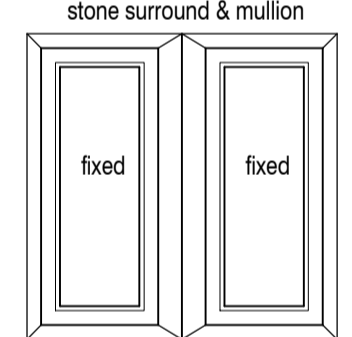


GW15

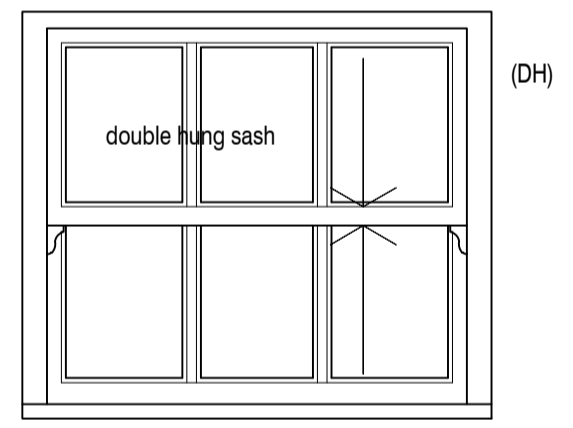


GW16

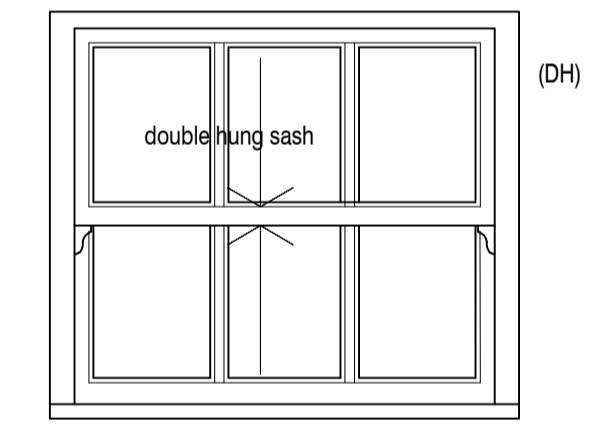


GW17

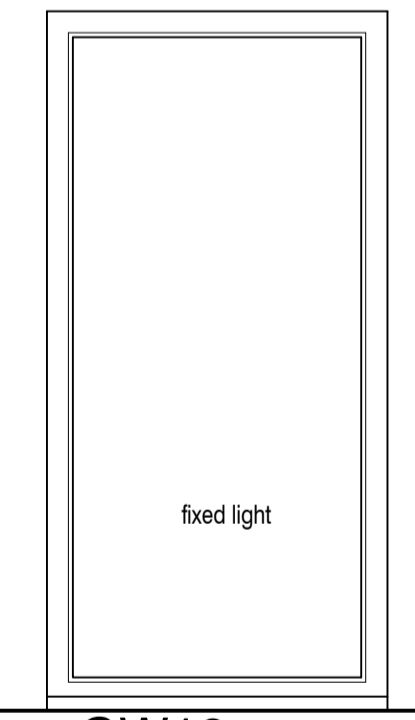


GW18

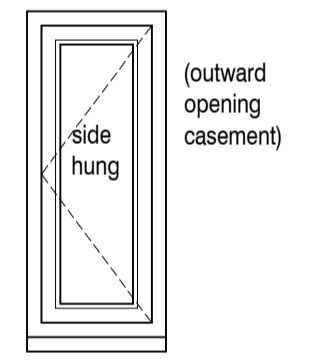


GW19

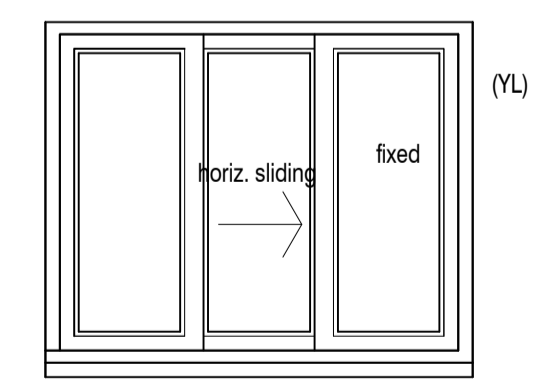


FW01

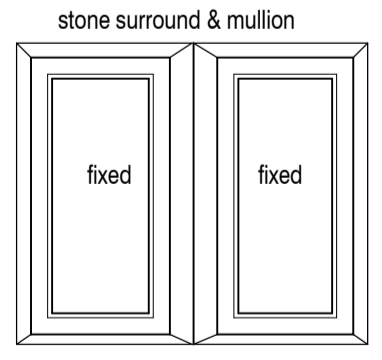


FW02

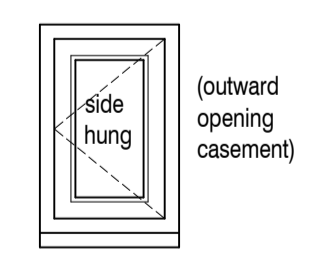


FW03

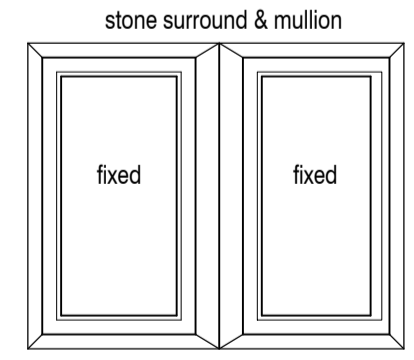


FW04

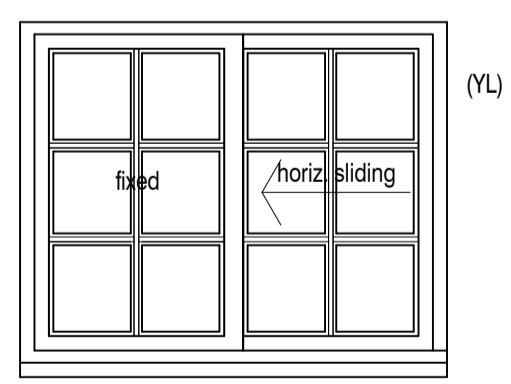


FW05

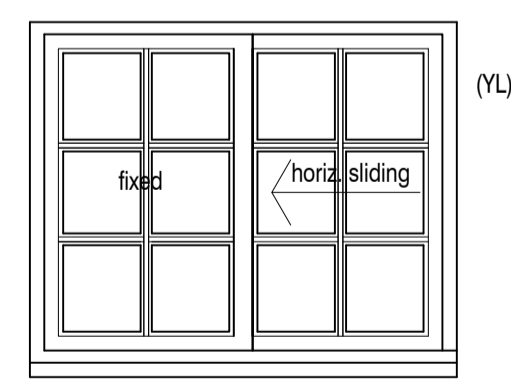


FW06

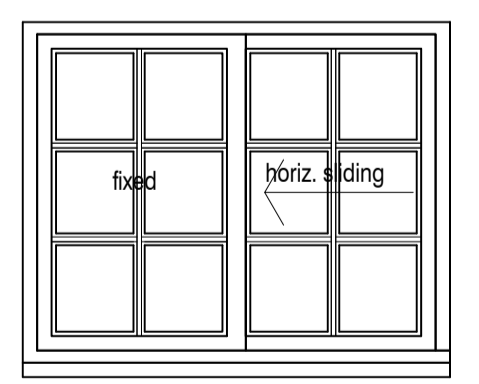

FW07

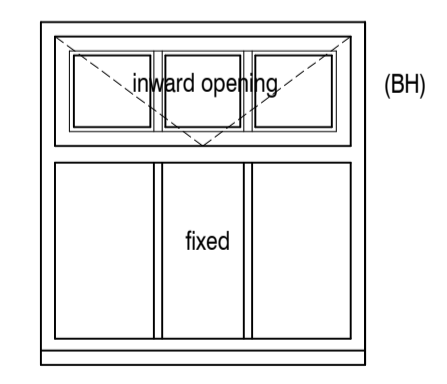

FW08

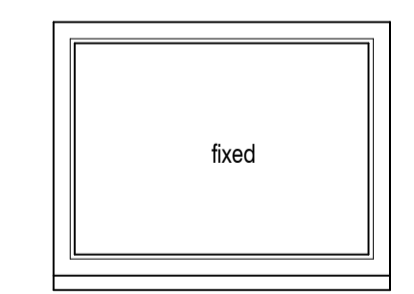

FW09

P2 Detail refs added 25.07.18 djh
P1 Revs as pre-app meeting NYM. GW18.19 added 21.05.18 djh

REVISIONS:



Client : G Yewdall
Akinsons Wood Farm, Easby





Project : Proposed Alterations to Listed Building
Akinsons Wood Farm, Easby

Drawing : Proposed Door and Windows

Status : for Approval Date : 25 March 2018
Drawn by : djh Checked by : Scale : 1:20@A1




Project No	Originator	Volume	Level	Type	Role	Dwg No
17056	SPA	00	00	DR	A	D [31] 01
S1						Rev : P02

for Approval

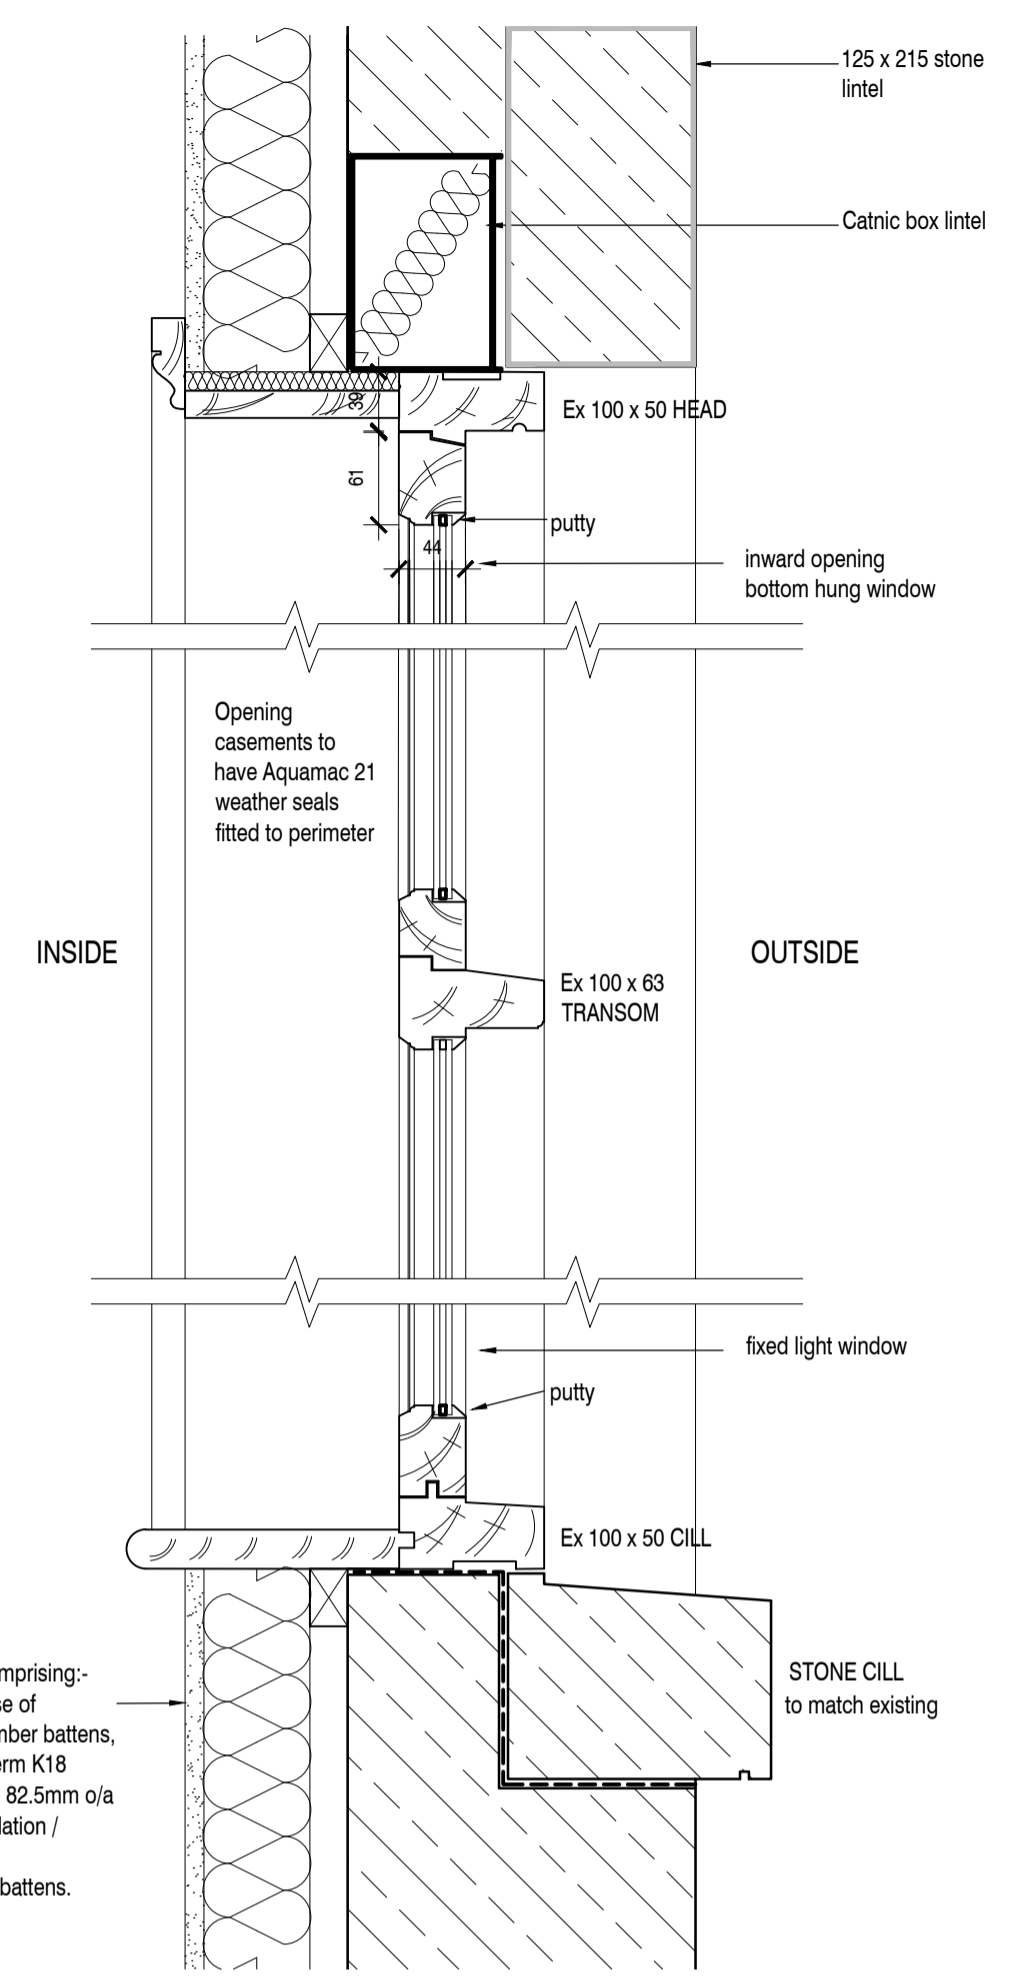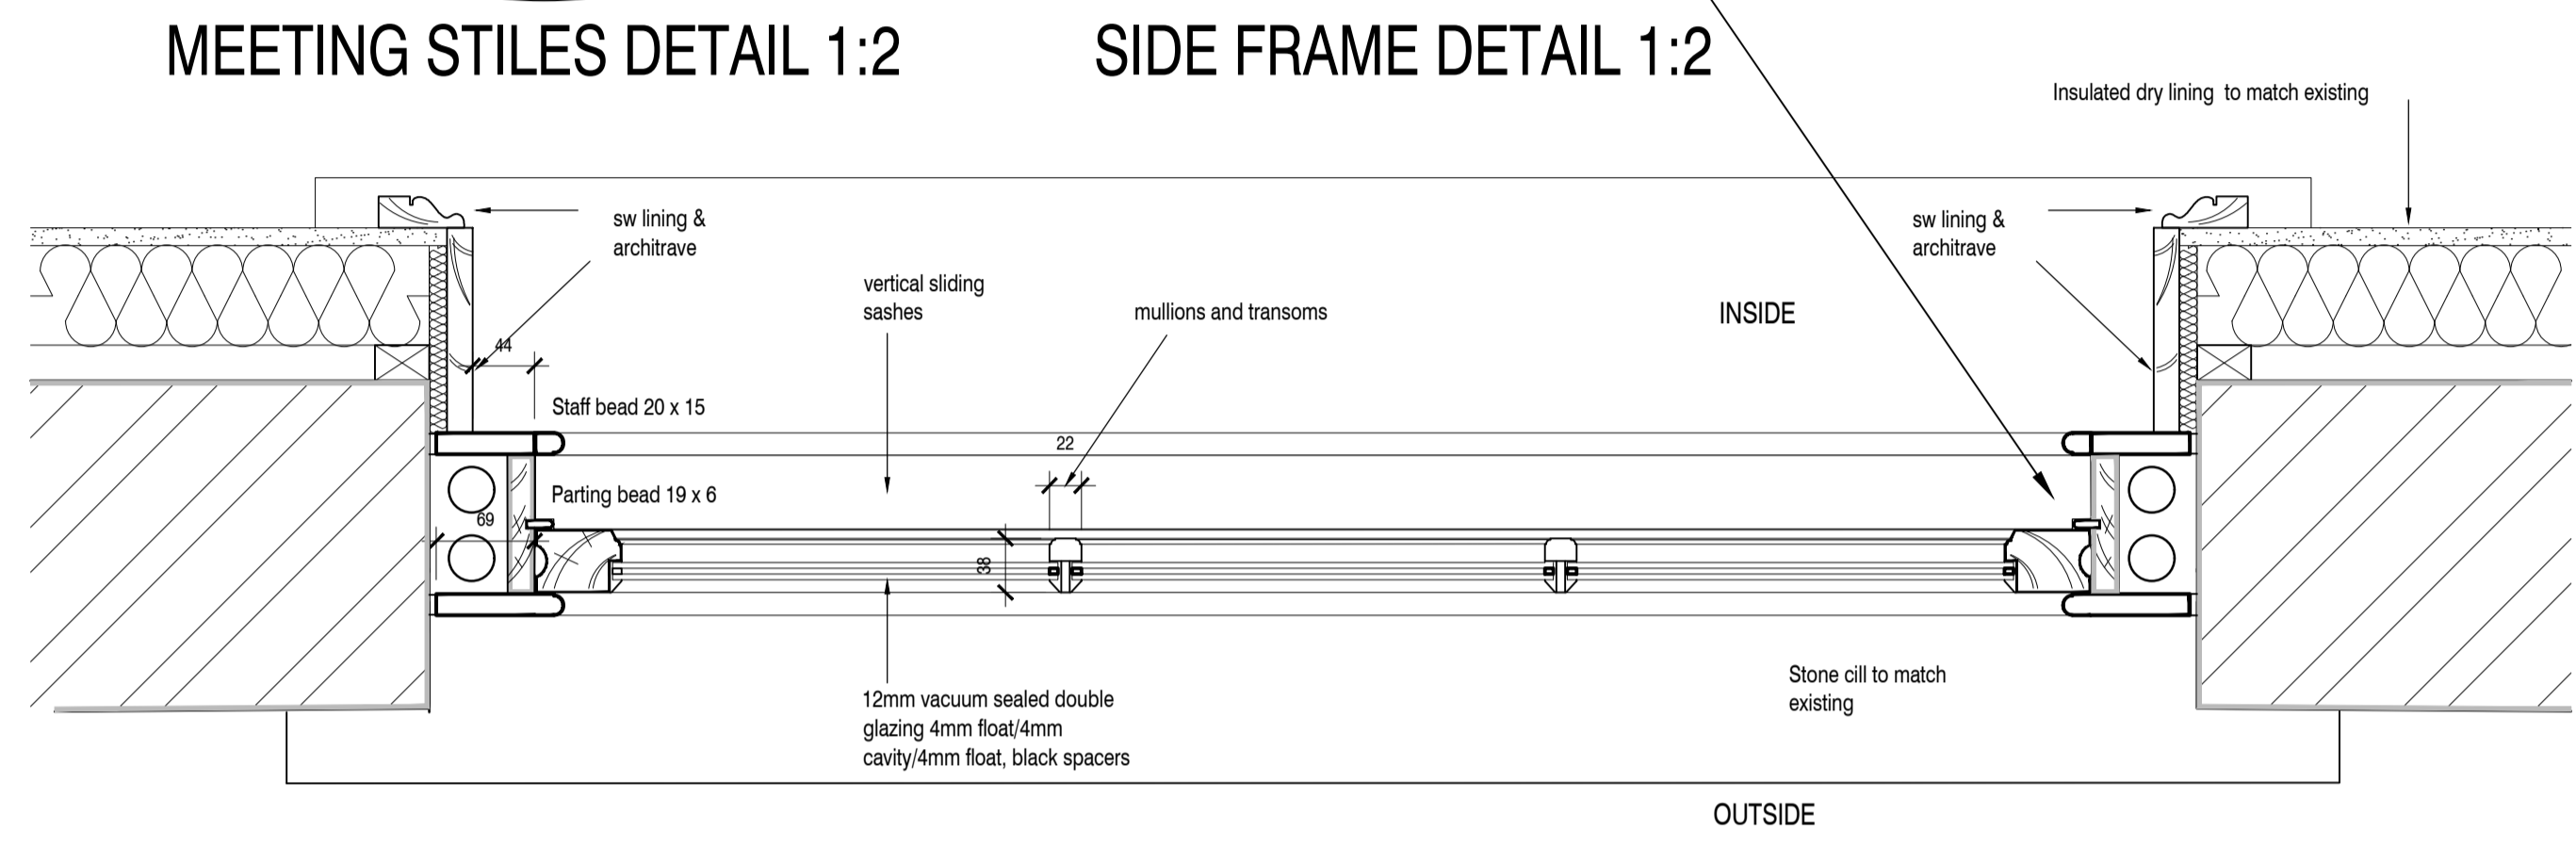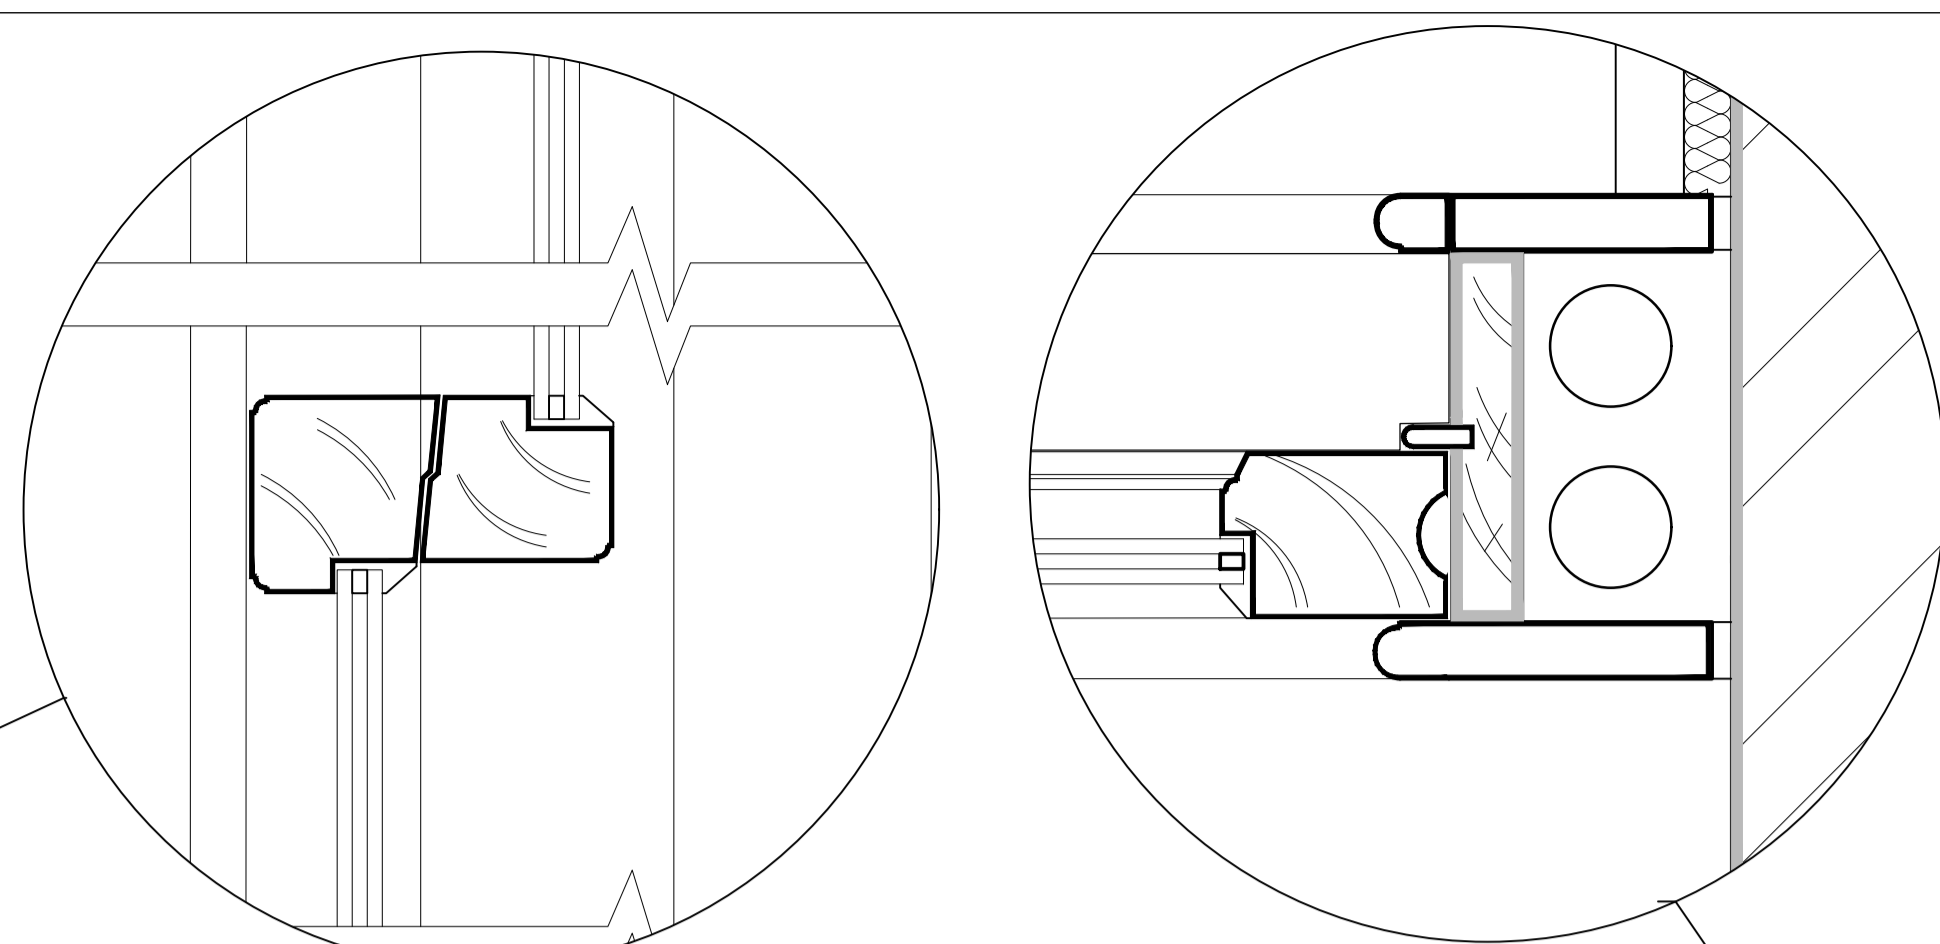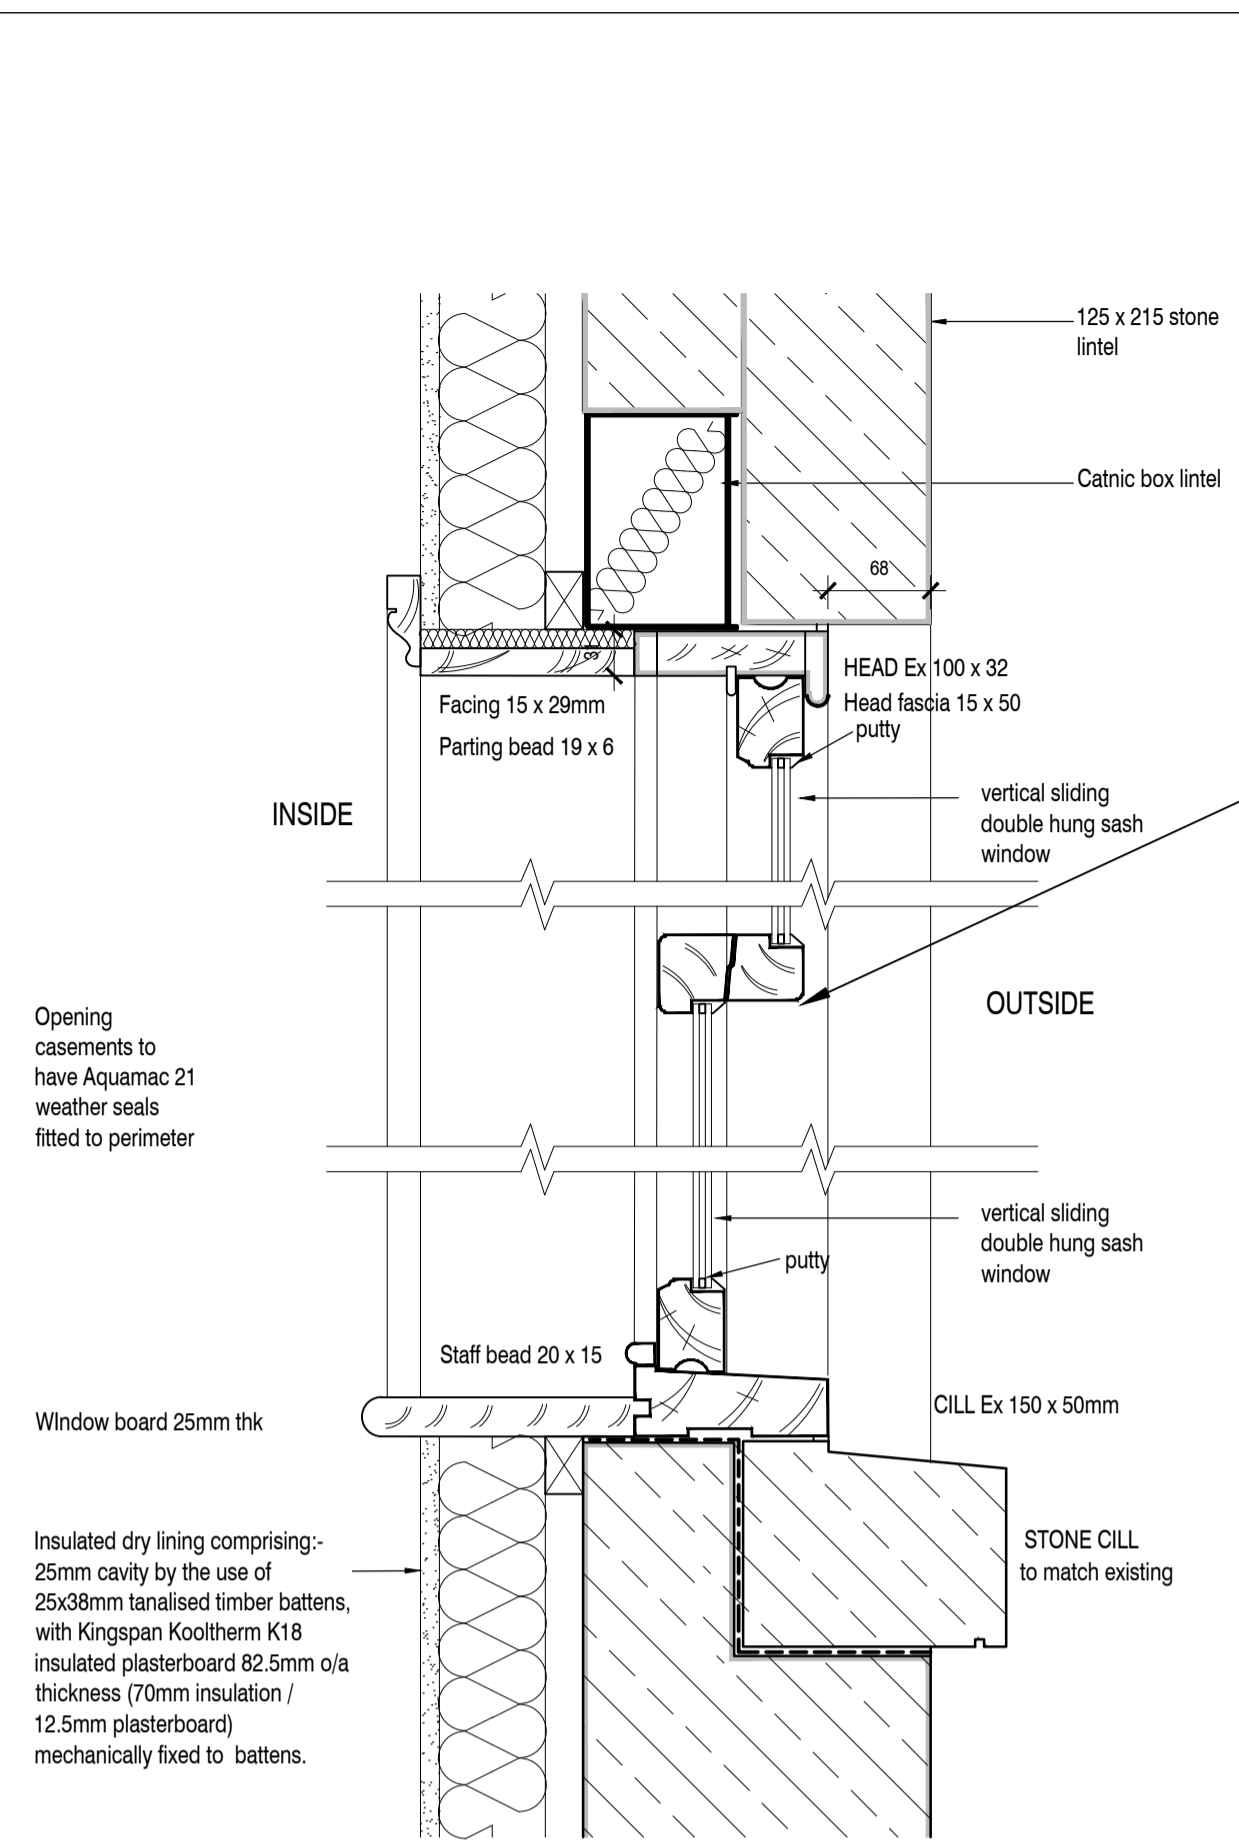


SECTION AND PLAN DETAILS FOR DOUBLE HUNG SASH WINDOWS (DH)
 1:5

SECTION DETAILS FOR IN OPENING HOPPER WINDOW (BH)
 1:5

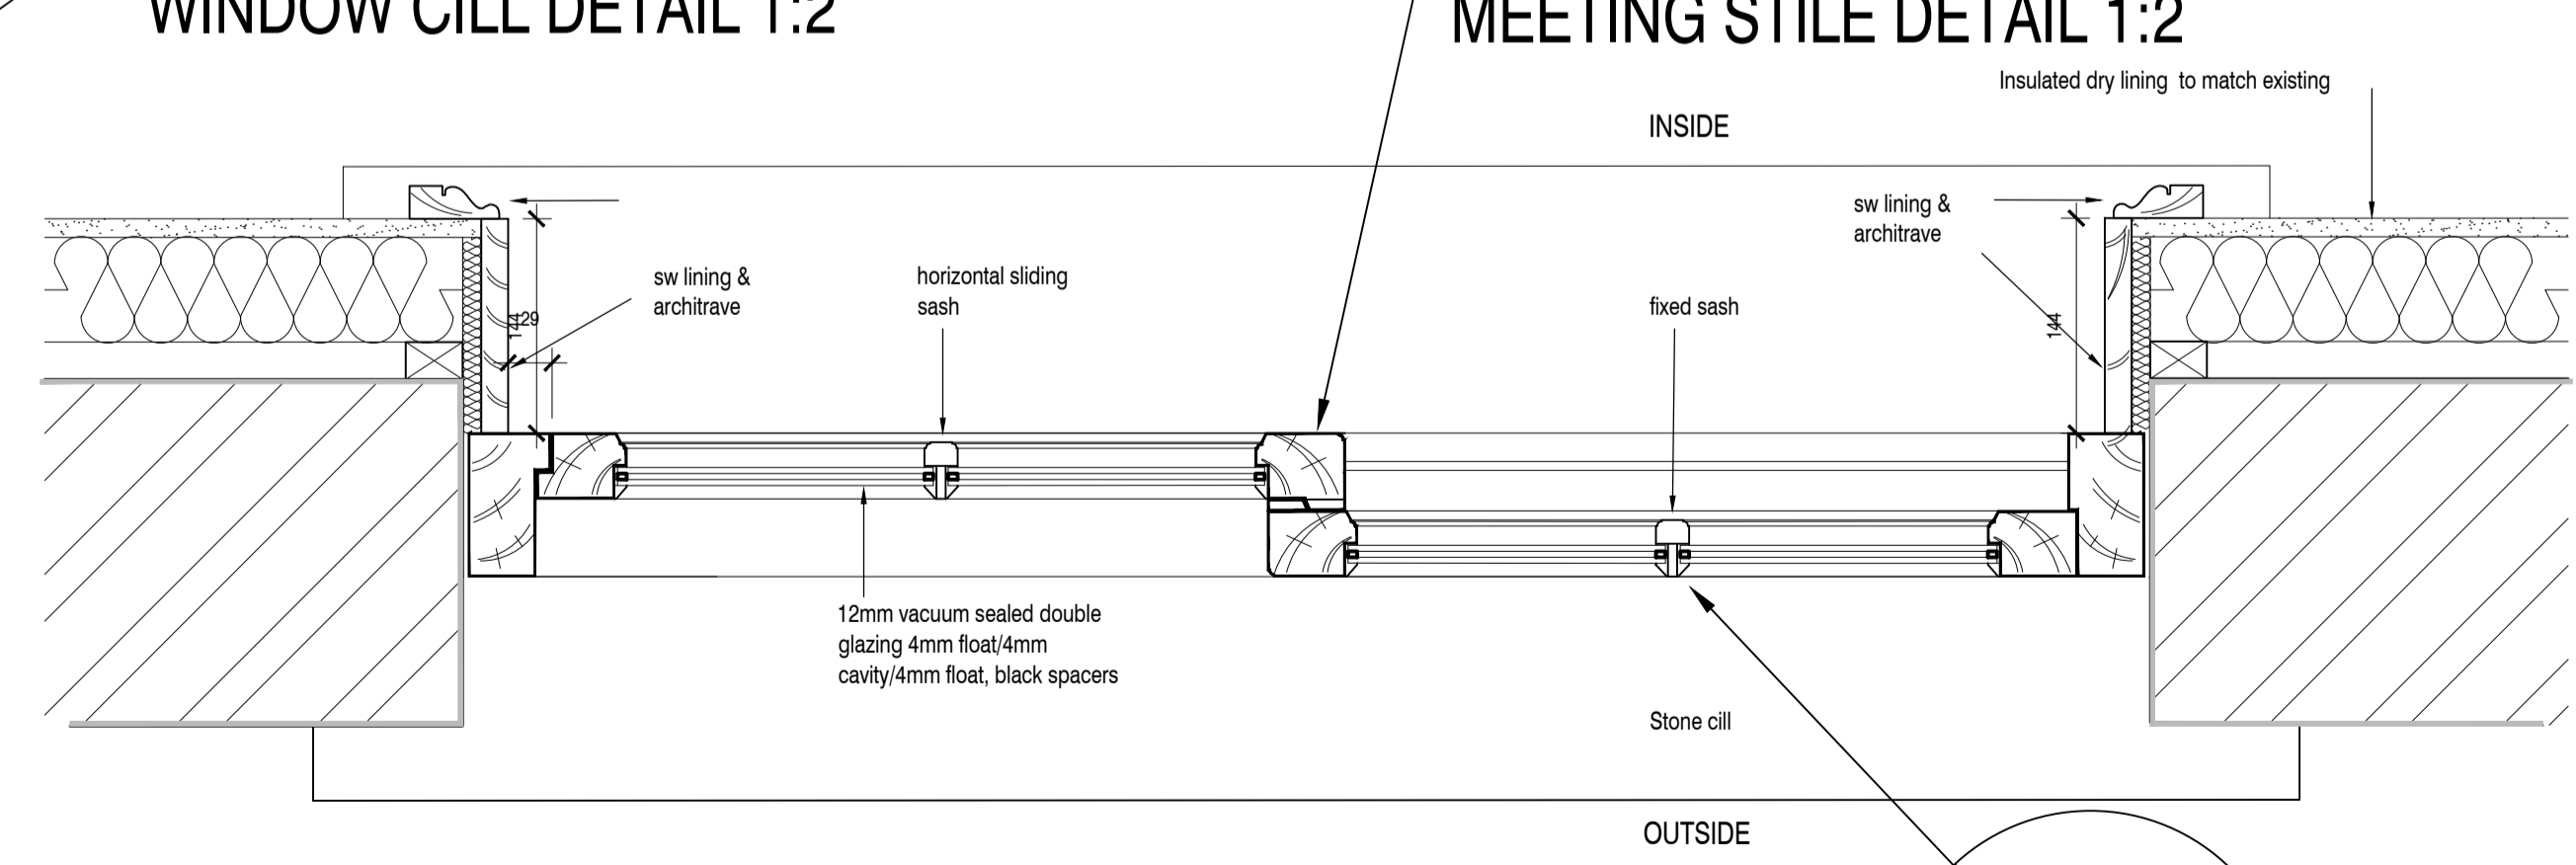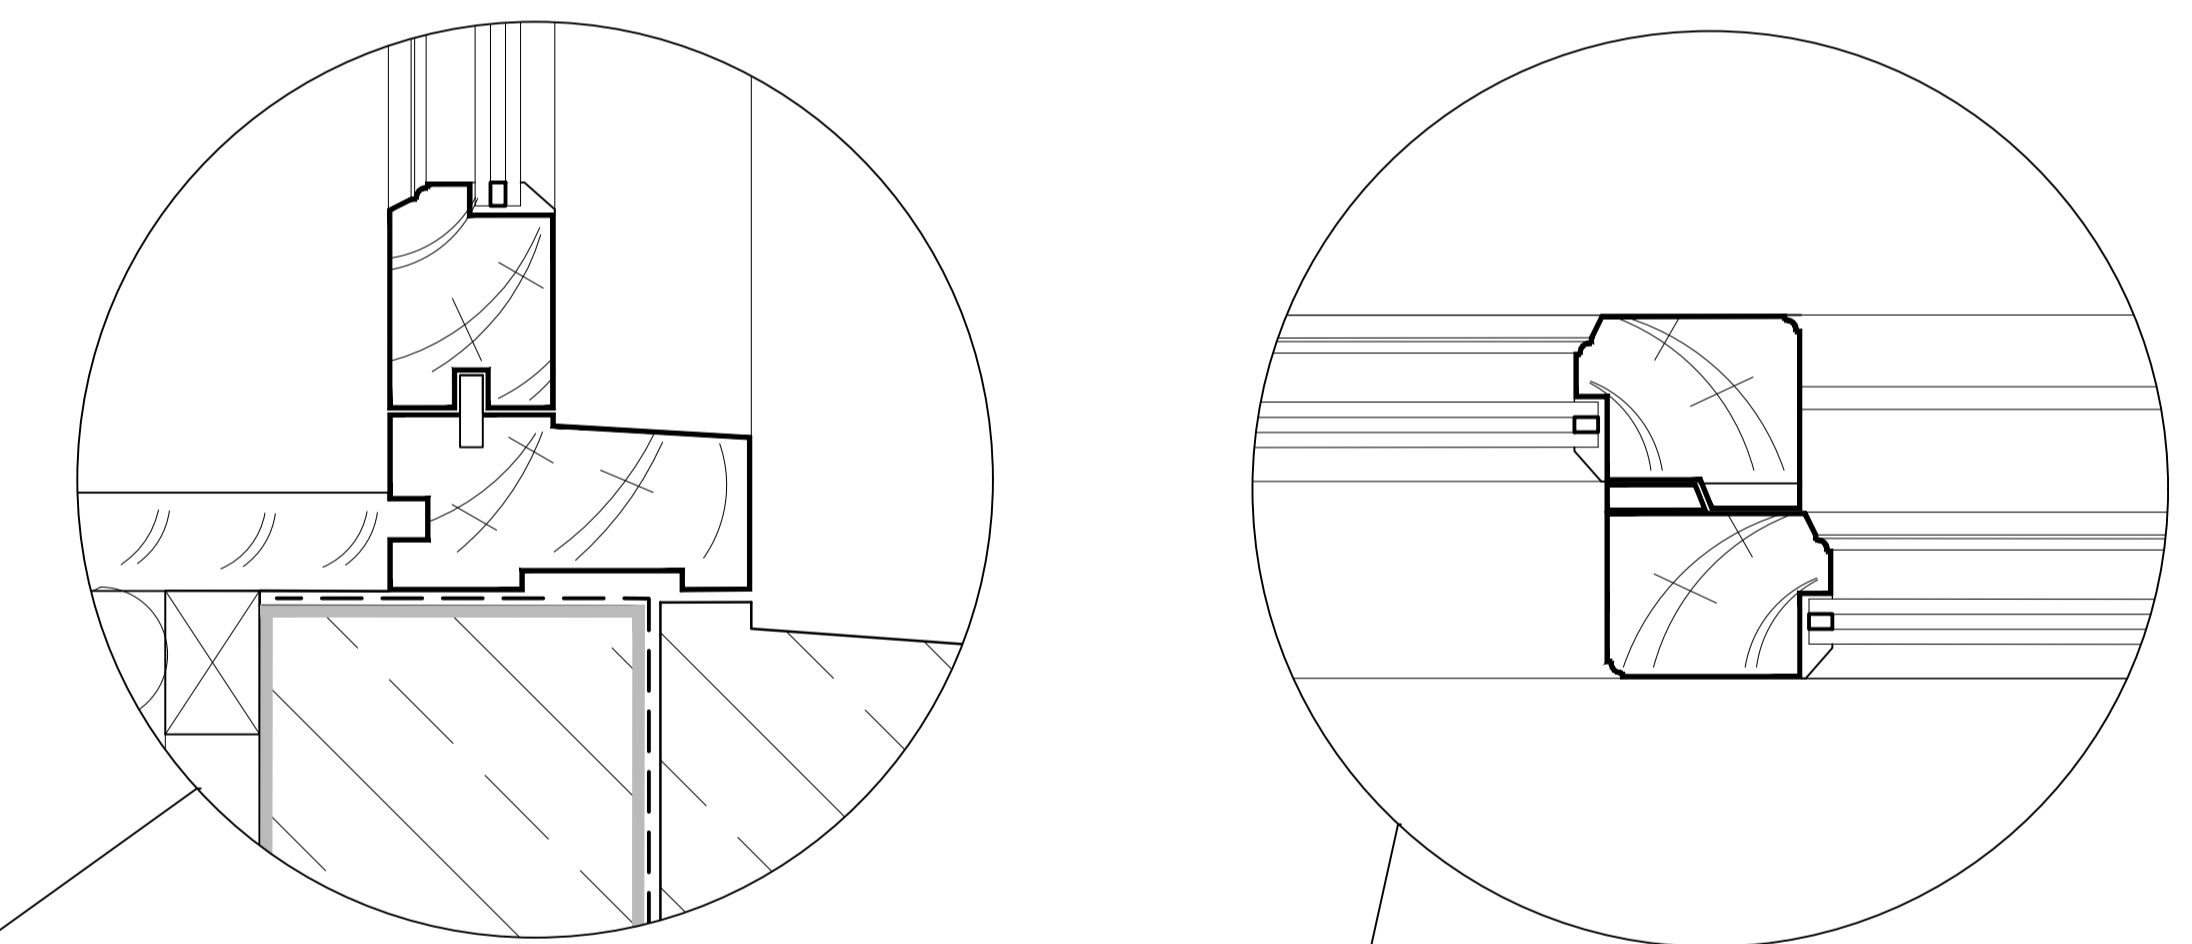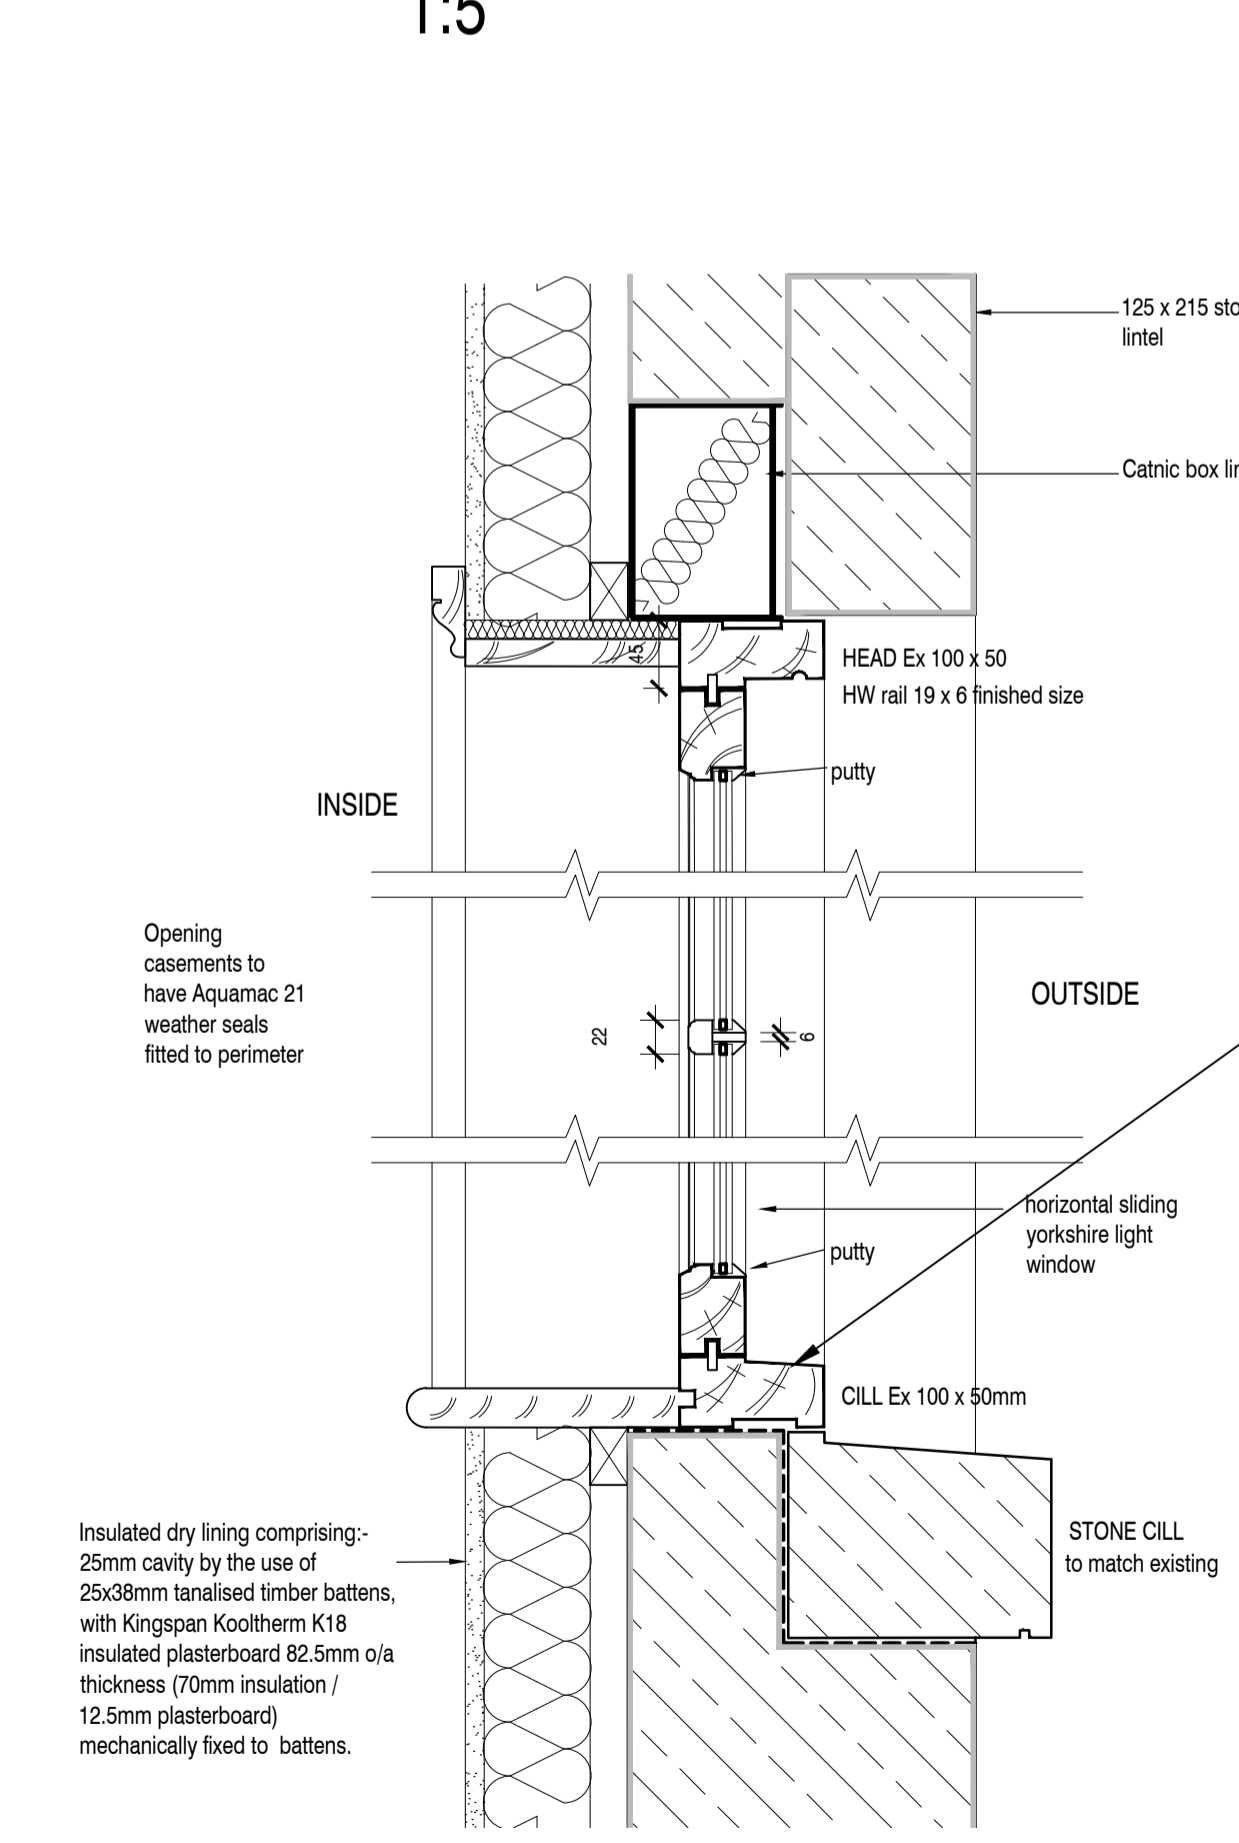

NYMNPA
 17/08/2018

SECTION AND PLAN DETAILS FOR YORKSHIRE LIGHT WINDOWS (YL)
 1:5

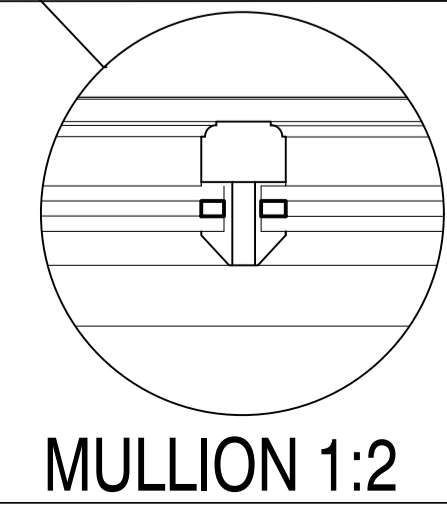

SPA ARCHITECTS incorporating DKS Architects 1 Burdon Wav, Stokesley Business Park, Stokesley, Middlesbrough, TS9 5PY	
Client:	G Yewdall Akinsons Wood Farm, Easby
Project:	Proposed Alterations to Listed Building Akinsons Wood Farm, Easby
Drawing:	Window Details
Status:	Date: 20 July 2018
for Specialist Joinery Detailing	Scale: 1:5@A1
Drawn by: djh	Checked by:
Project No: 17056	Originator: SPA
System: 00	Location: 00
Type: DR	Role: A
Dwg No: A [31] 01	Rev: P0
Suitability: S2	Suitability Description: