

From: [Hilary Saunders](#)
To: [Planning](#)
Subject: FW: FW: Comments on NYM/2018/0368/FL E11350-37 nymnp rev drg 05C 22-08-18
Date: 22 August 2018 17:05:27
Attachments: [D11350-05C.pdf](#)

Mrs Hilary Saunders MRTPI
Planning Team Leader
Development Management

North York Moors National Park Authority
The Old Vicarage
Bondgate
Helmsley
York
YO62 5BP

Tel. no. 01439 772700
Web: www.northyorkmoors.org.uk

From: Neil Duffield
Sent: 22 August 2018 16:47
To: Hilary Saunders
Subject: RE: FW: Comments on NYM/2018/0368/FL E11350-37 nymnp rev drg 05C 22-08-18



Hi Hilary,

Drawing D11350-05C attached.
The walls are fully timbered and the roof is sheeted (Oduline or similar).
I did look at the trade literature for Oduline and they don't do a Grey.
They do Black, Green, Brown or Red.

I quite like the red but no real strong view.

Kind regards
Neil

Do not scale from this drawing, only figured dimensions are to be taken from this drawing.
 The contractor must verify all dimensions on site before commencing any work or shop drawings.
 The contractor must report any discrepancies before commencing work. If this drawing exceeds the quantities taken in any way, the technician is to be informed before work is initiated.
 Work within the construction (design and management) regulations 2015 is not to start until a health & safety plan has been produced. This drawing is copyright and must not be reproduced without consent of BHD Partnership Ltd.
CDM Regulations
 Contractor must not start without 'Pre Construction Information' from Principle Designer. If unsure contact BHD.
 Contractor must agree the 'Principle Contractor' roll with the client prior to commencement of the works.
 Ensure if required under CDM2015 regulations that the project is notified to the HSE.

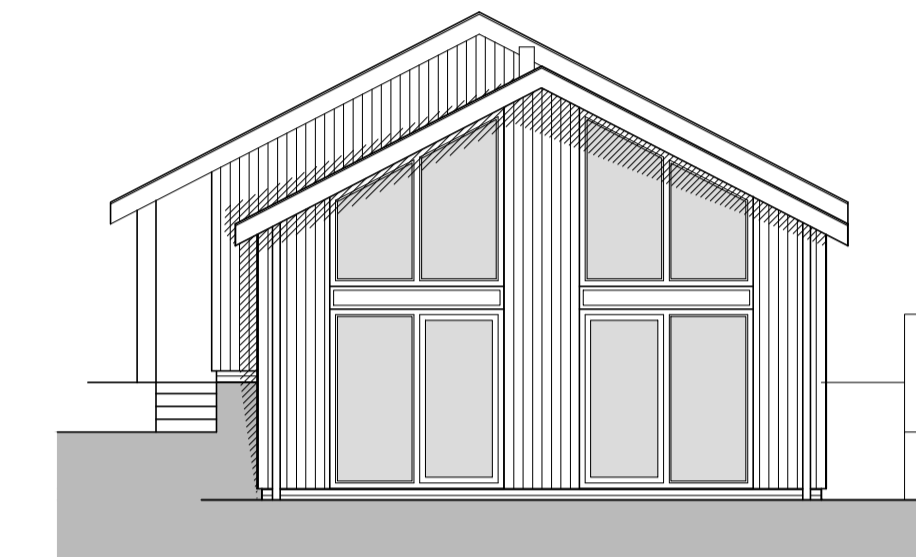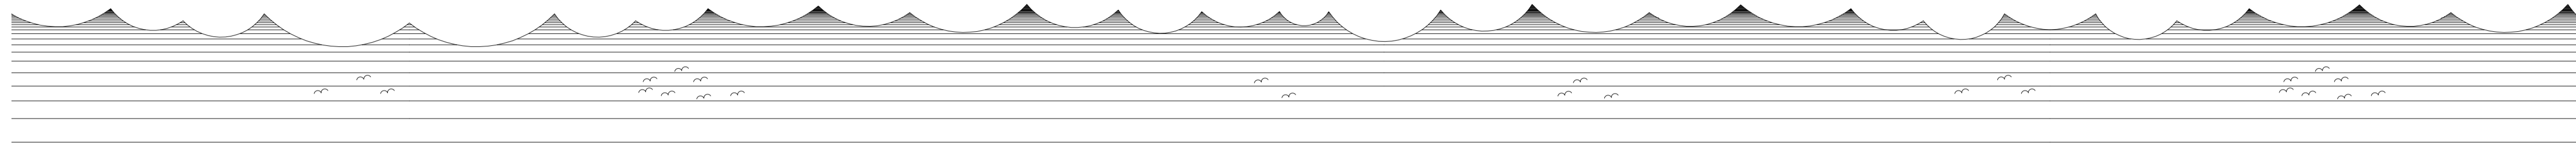




○ **Proposed Front Elevation - South East**
Scale 1:100

○ **Proposed Side Elevation - North East**
Scale 1:100

AMENDED

NYMNPA
22/08/2018

Drawing for Client and planning consideration only.

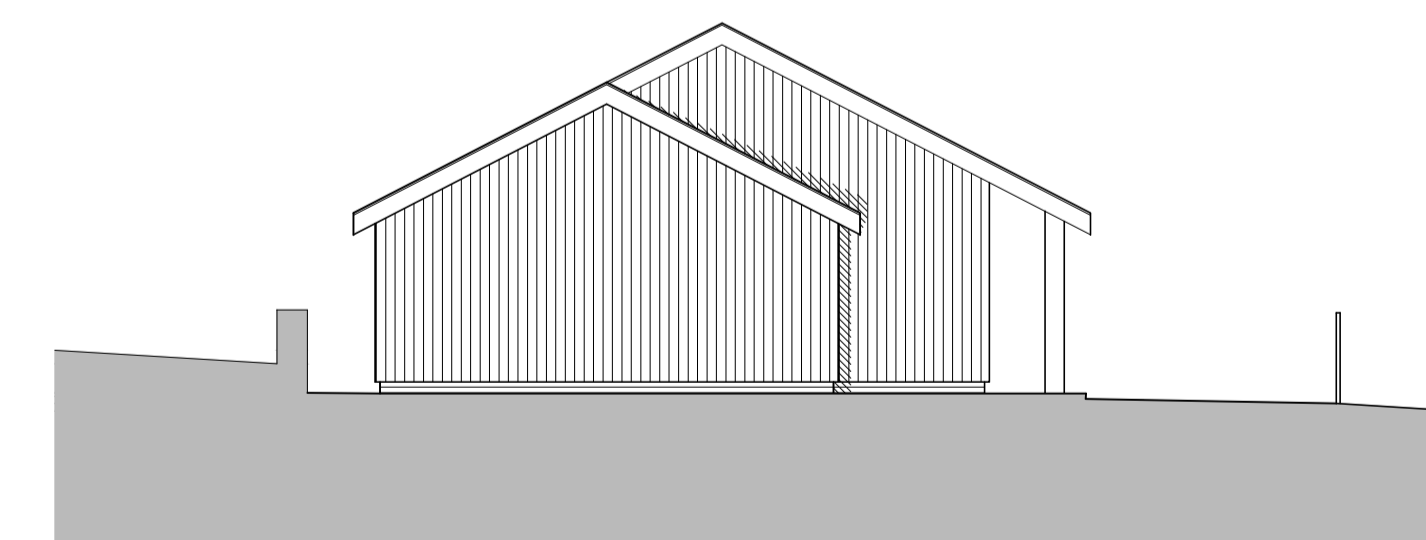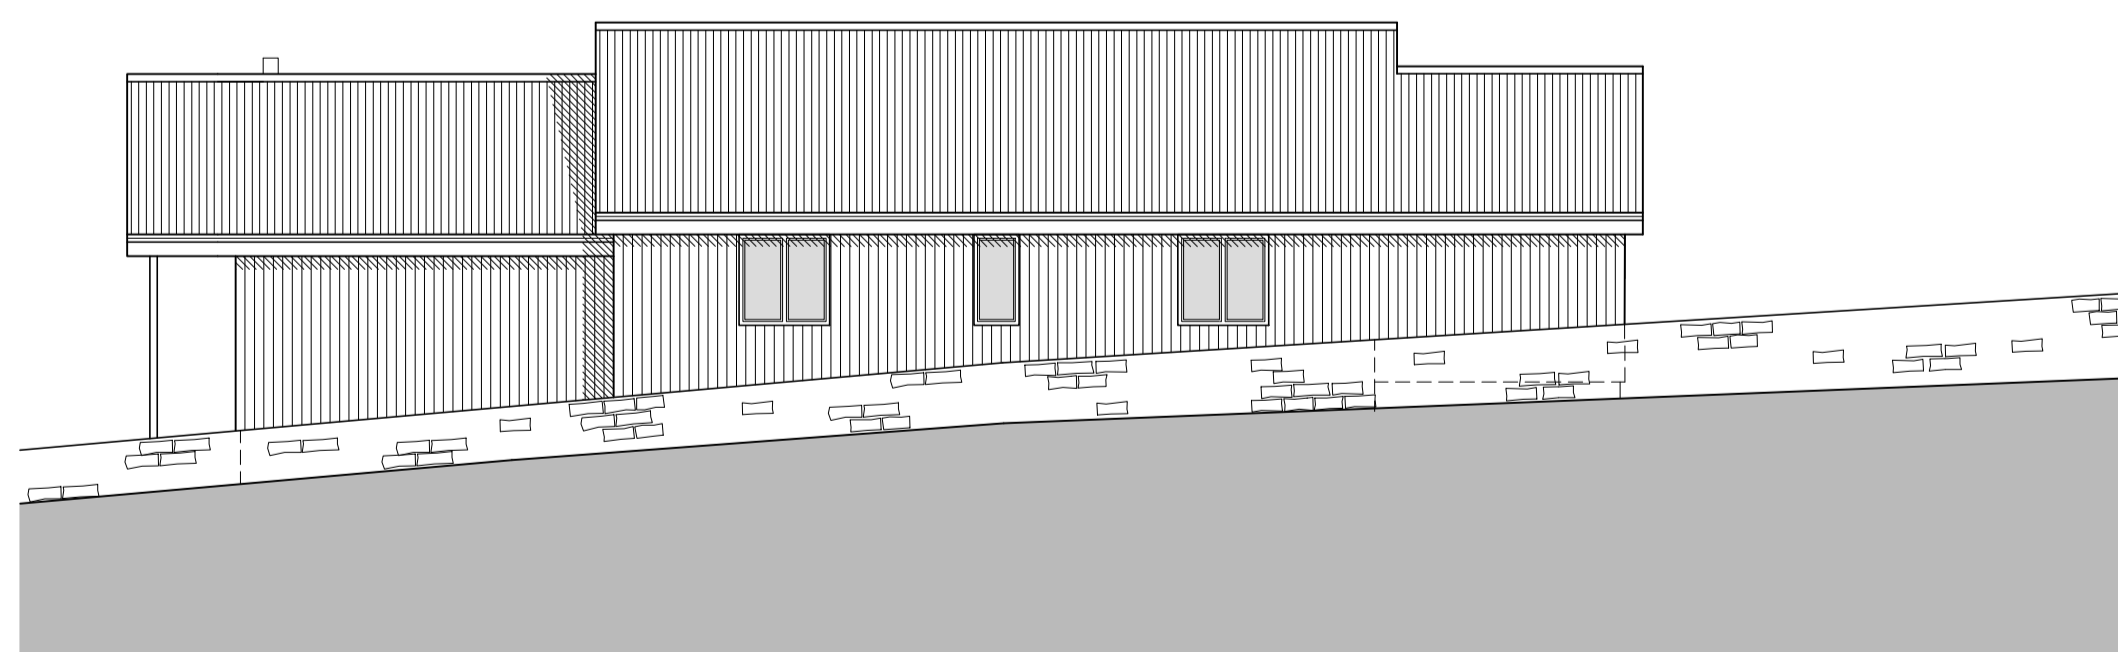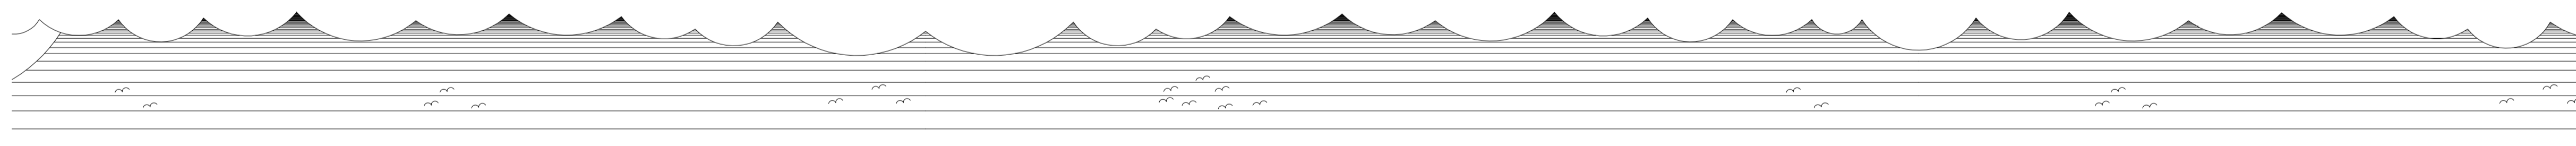

○ **Proposed Rear Elevation - North west**
Scale 1:100

○ **Proposed Side Elevation - South West**
Scale 1:100

C	21/08/18	CE	Materials amended
B	29/05/18	CE	Amended to suit client comment
A	24/04/18	CE	Issued for comment

REV	DATE	BY	AMENDMENT
-----	------	----	-----------

bhd
partnership
Architecture + Engineering

Airy Hill Manor, Waterstead Lane,
Whitby, N. Yorks. YO21 1QB.

CLIENT: Mr T Outhart

PROJECT: New Dwelling at Hill View Barn Staintondale

Drawing: Proposed Elevations

DRAWING STATUS: Preliminary

DRAWN: C Eynon CHECKED:

SCALE @ SIZE: 1:100 @A1 DATE: 22/05/18

DRAWING No: D11350-05 REV: C