



Copyright © 2013-2017 Fusion13 (Design & Energy) Limited. All rights reserved.
 This drawing or any part of this drawing must not be reissued, loaned or copied without written consent by Fusion 13 (Design & Energy) Limited. Any unauthorised reissue, loaning or copying will constitute an infringement of copyright.
 All errors omissions or discrepancies should be reported to the originator immediately. The contractor is to check and confirm all the dimensions and details shown on this drawing prior to construction. This drawing is to be read with all relevant architectural and engineer's drawings and other relevant information.
 Fusion 13 (Design & Energy) Limited
 Company no. 8475924 registered in England and Wales. Registered office: 2c The Courtyard, Main Cross Road, Great Yarmouth NR30 3NZ (No correspondence to be sent to this address).

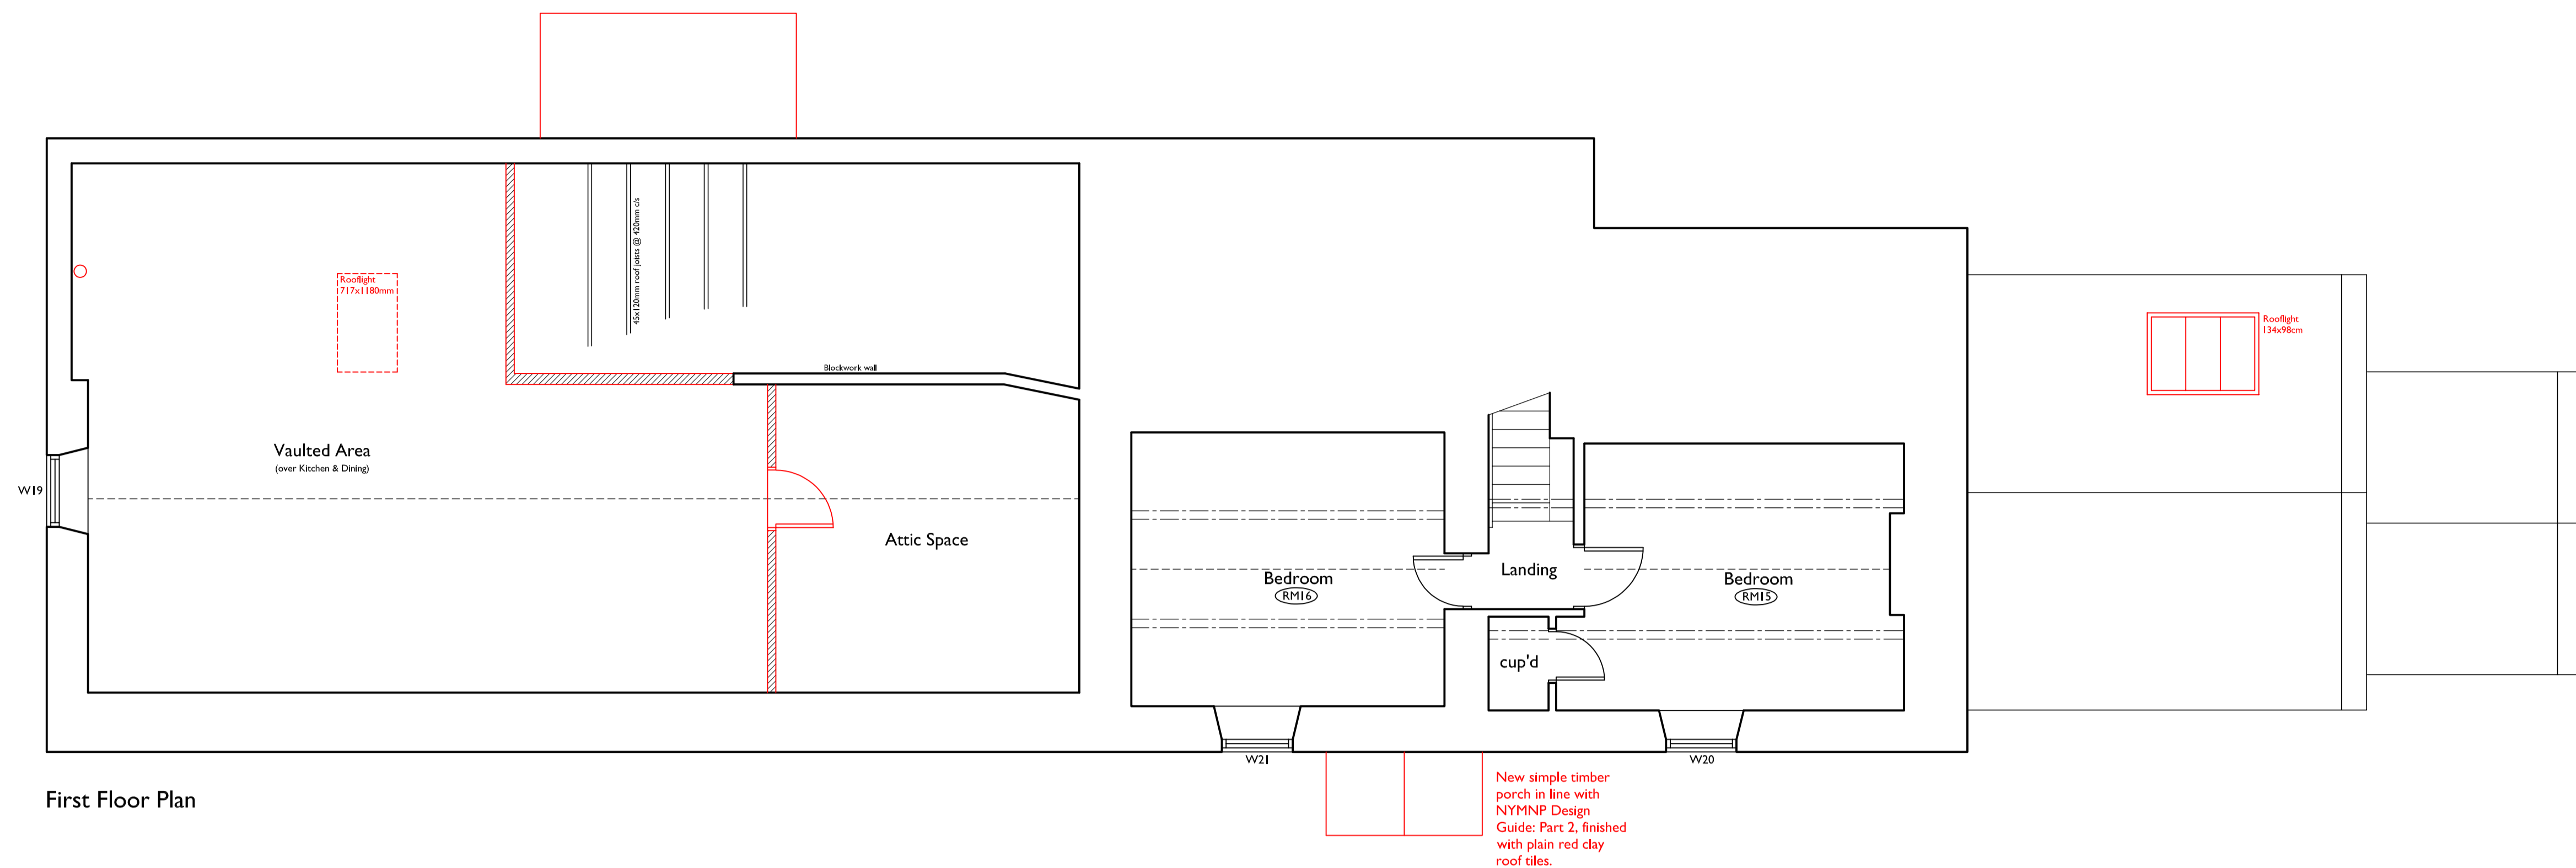

NYMNP
22/08/2018

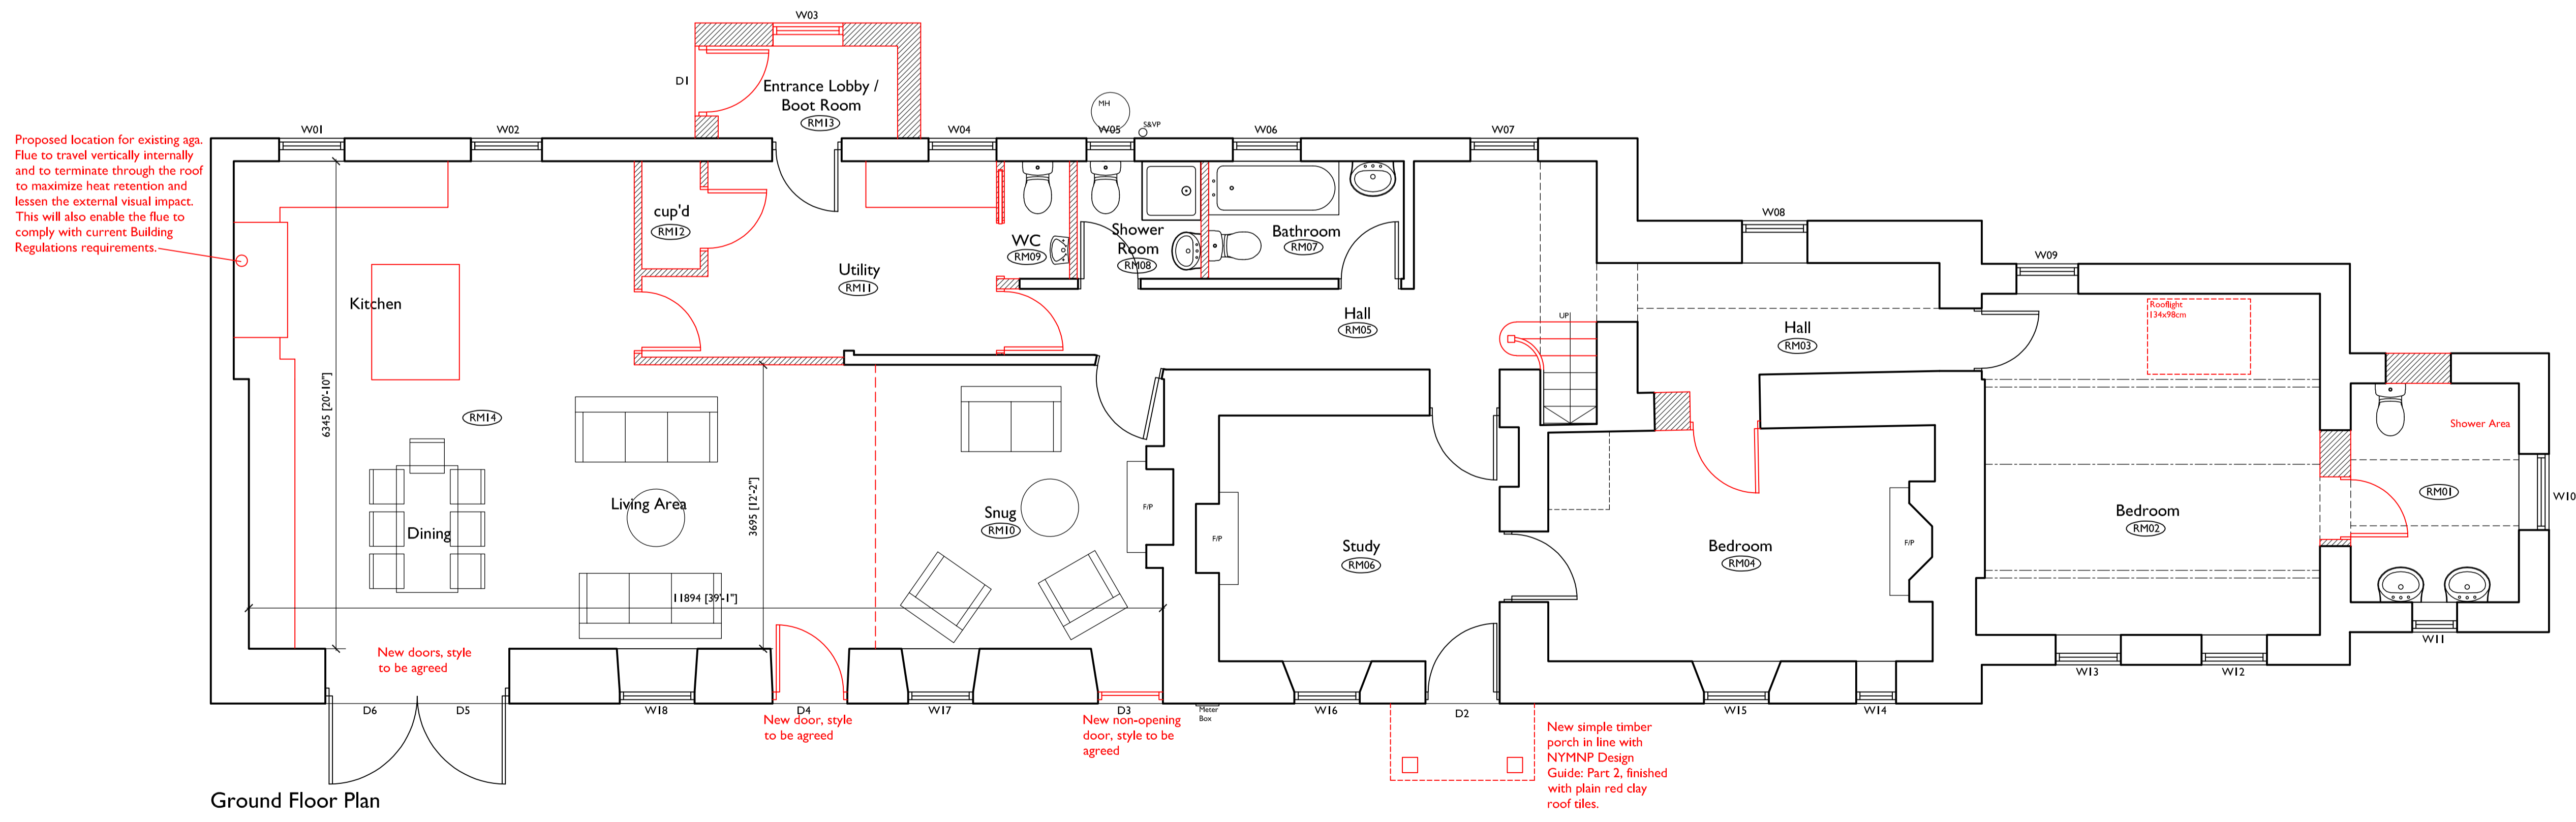

F	Roof window added to bedroom (RM02).	20.08.2018
E	Doors D5 & D6 amended.	04.04.2018
D	Alterations to Client comments.	18.12.2017
C	Alterations to Client comments.	14.12.2017
B	Alterations to Client comments.	12.12.2017
A	Alterations to Client & Conservation Officer comments.	07.12.2017

REV:	DATE:
PROJECT: Internal Alterations & Extensions Providence Heath Whitby Road, Cloughton	
CLIENT: Mrs S. Burnett	
DRAWING TITLE: Proposed Plans	
Fusion 13 Yorkshire office: Architecture Planning Environment Unit 1B Park Farm Courtyard Easthorpe Malton YO17 6QX Norfolk office: 9 Princes Street Norwich NR3 1AZ	
SCALE: 1:50 @ A1	DATE: Oct 2017
JOB NO: A444	DWG NO: 004
DRAWN: LP	REV: F


Copyright © 2013-2017 Fusion13 (Design & Energy) Limited. All rights reserved.
 This drawing or any part of this drawing must not be reissued, loaned or copied without written consent by Fusion 13 (Design & Energy) Limited. Any unauthorised reissue, loaning or copying will constitute an infringement of copyright.
 All errors omissions or discrepancies should be reported to the originator immediately. The contractor is to check and confirm all the dimensions and details shown on this drawing prior to construction. This drawing is to be read with all relevant architectural and engineer's drawings and other relevant information.
 Fusion 13 (Design & Energy) Limited
 Company no. 8475924 registered in England and Wales. Registered office: 2c The Courtyard, Main Cross Road, Great Yarmouth NR30 3NZ (No correspondence to be sent to this address).




Proposed Front Elevation

Existing ground levels adjusted to this area to suit alterations to dwelling


NYMNP
 22/08/2018

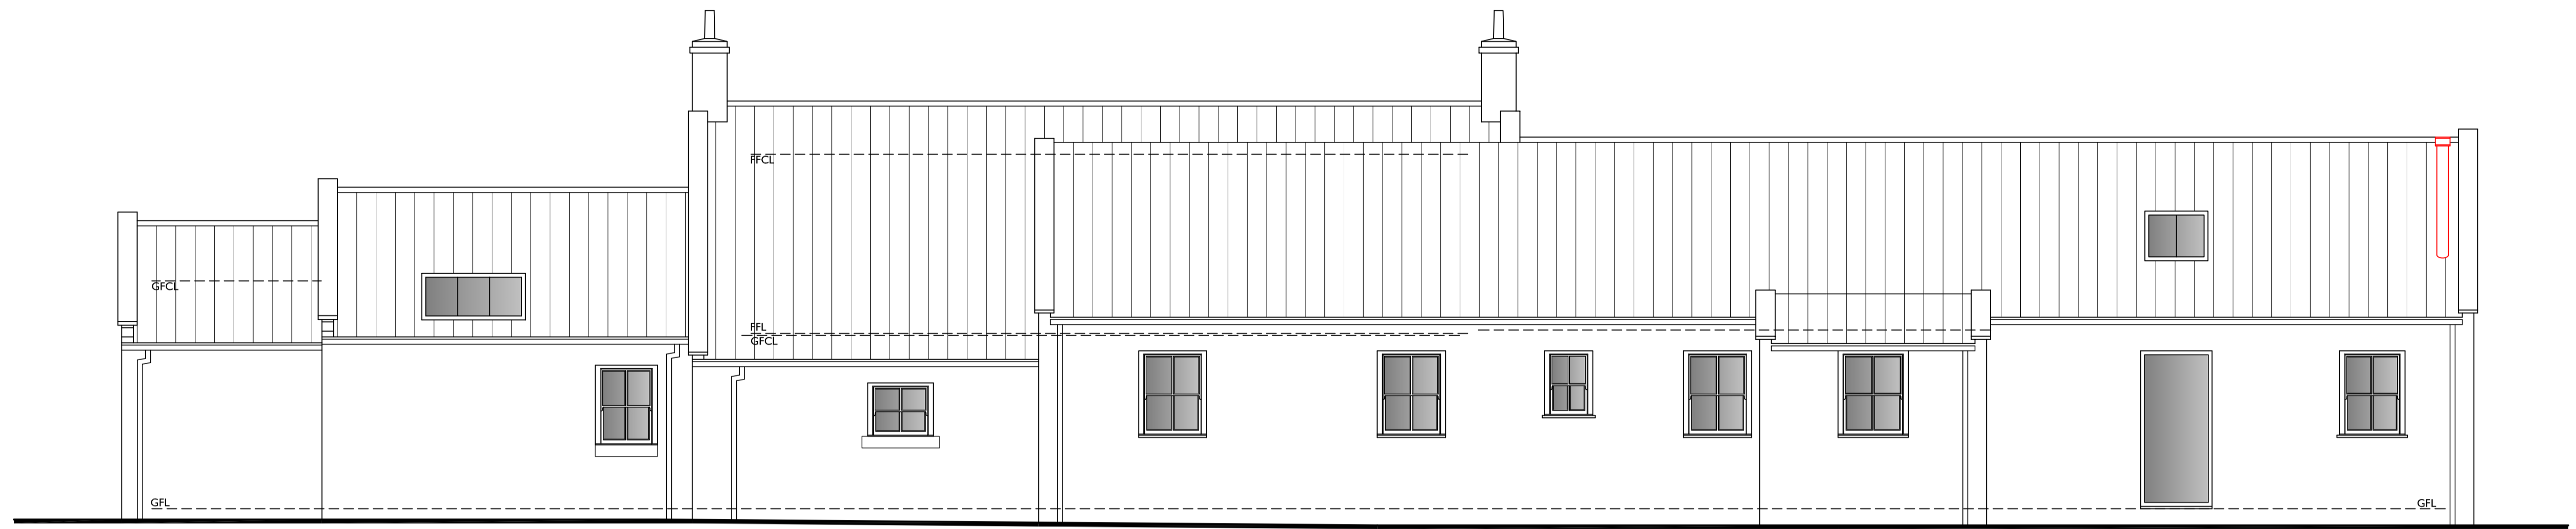

Proposed Rear Elevation

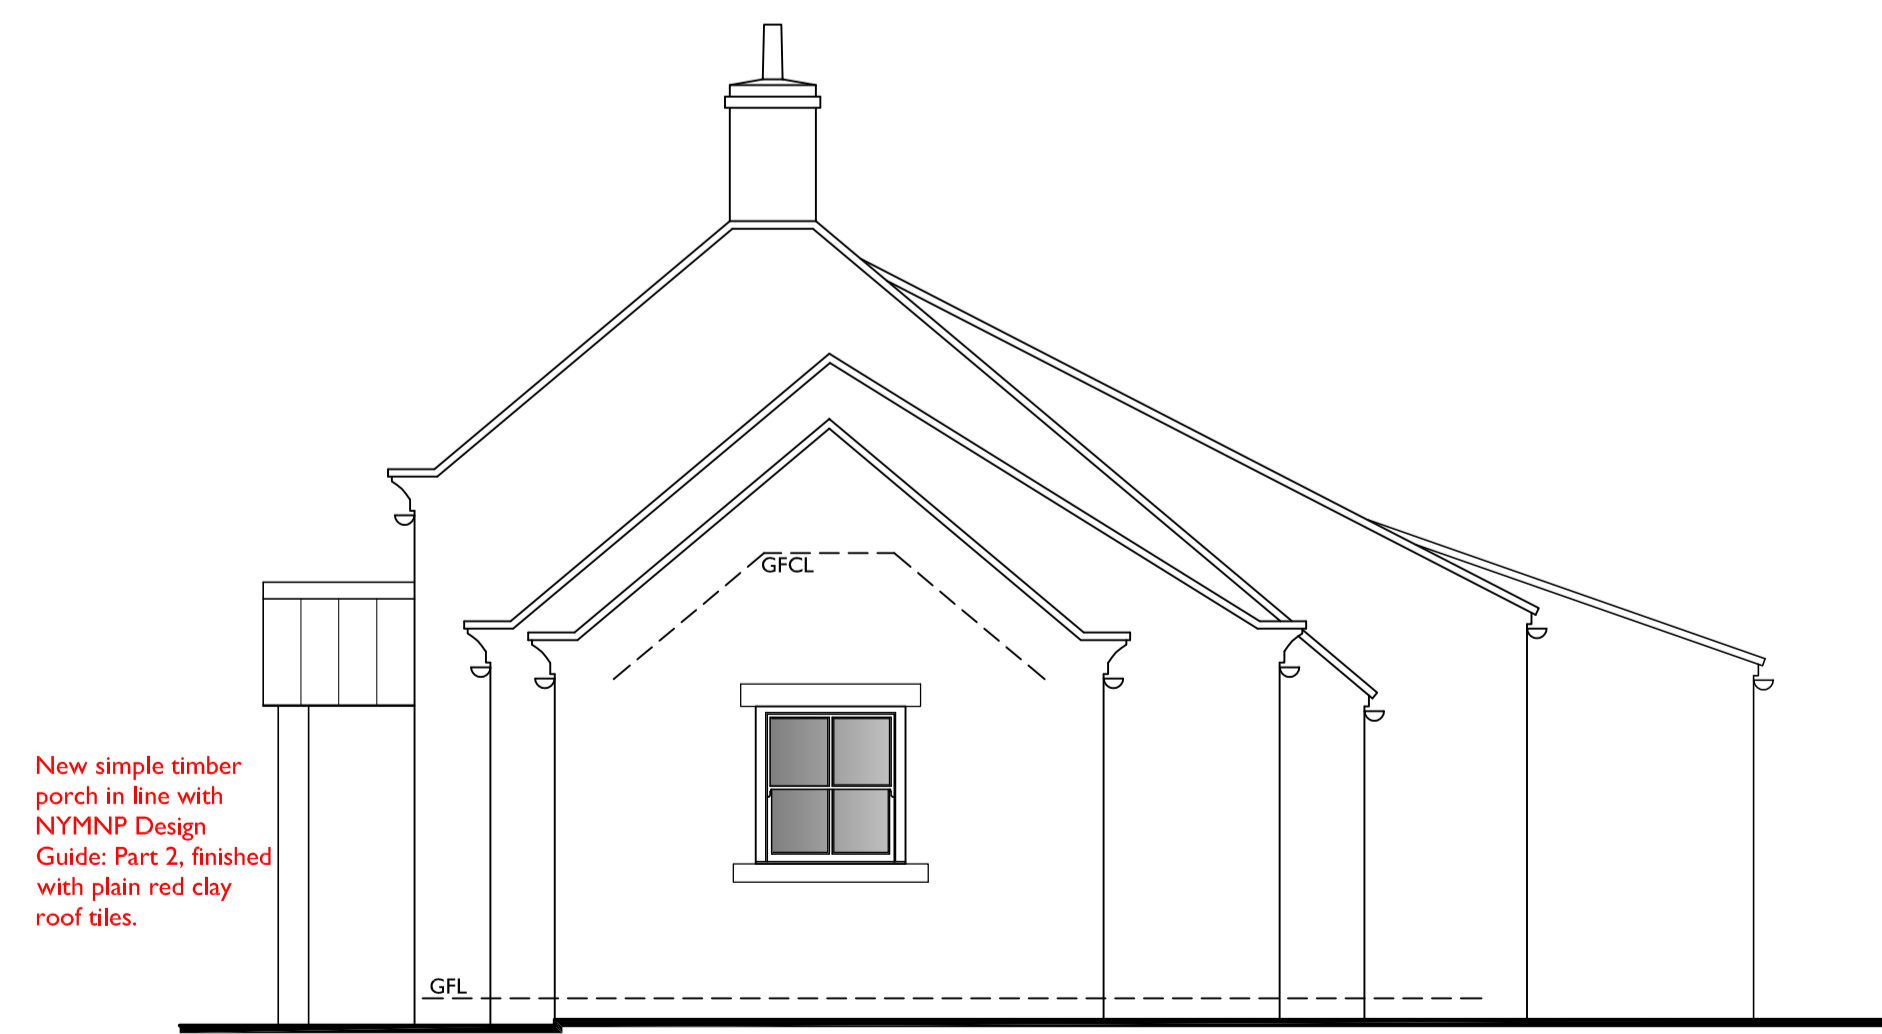


Proposed Side Elevation

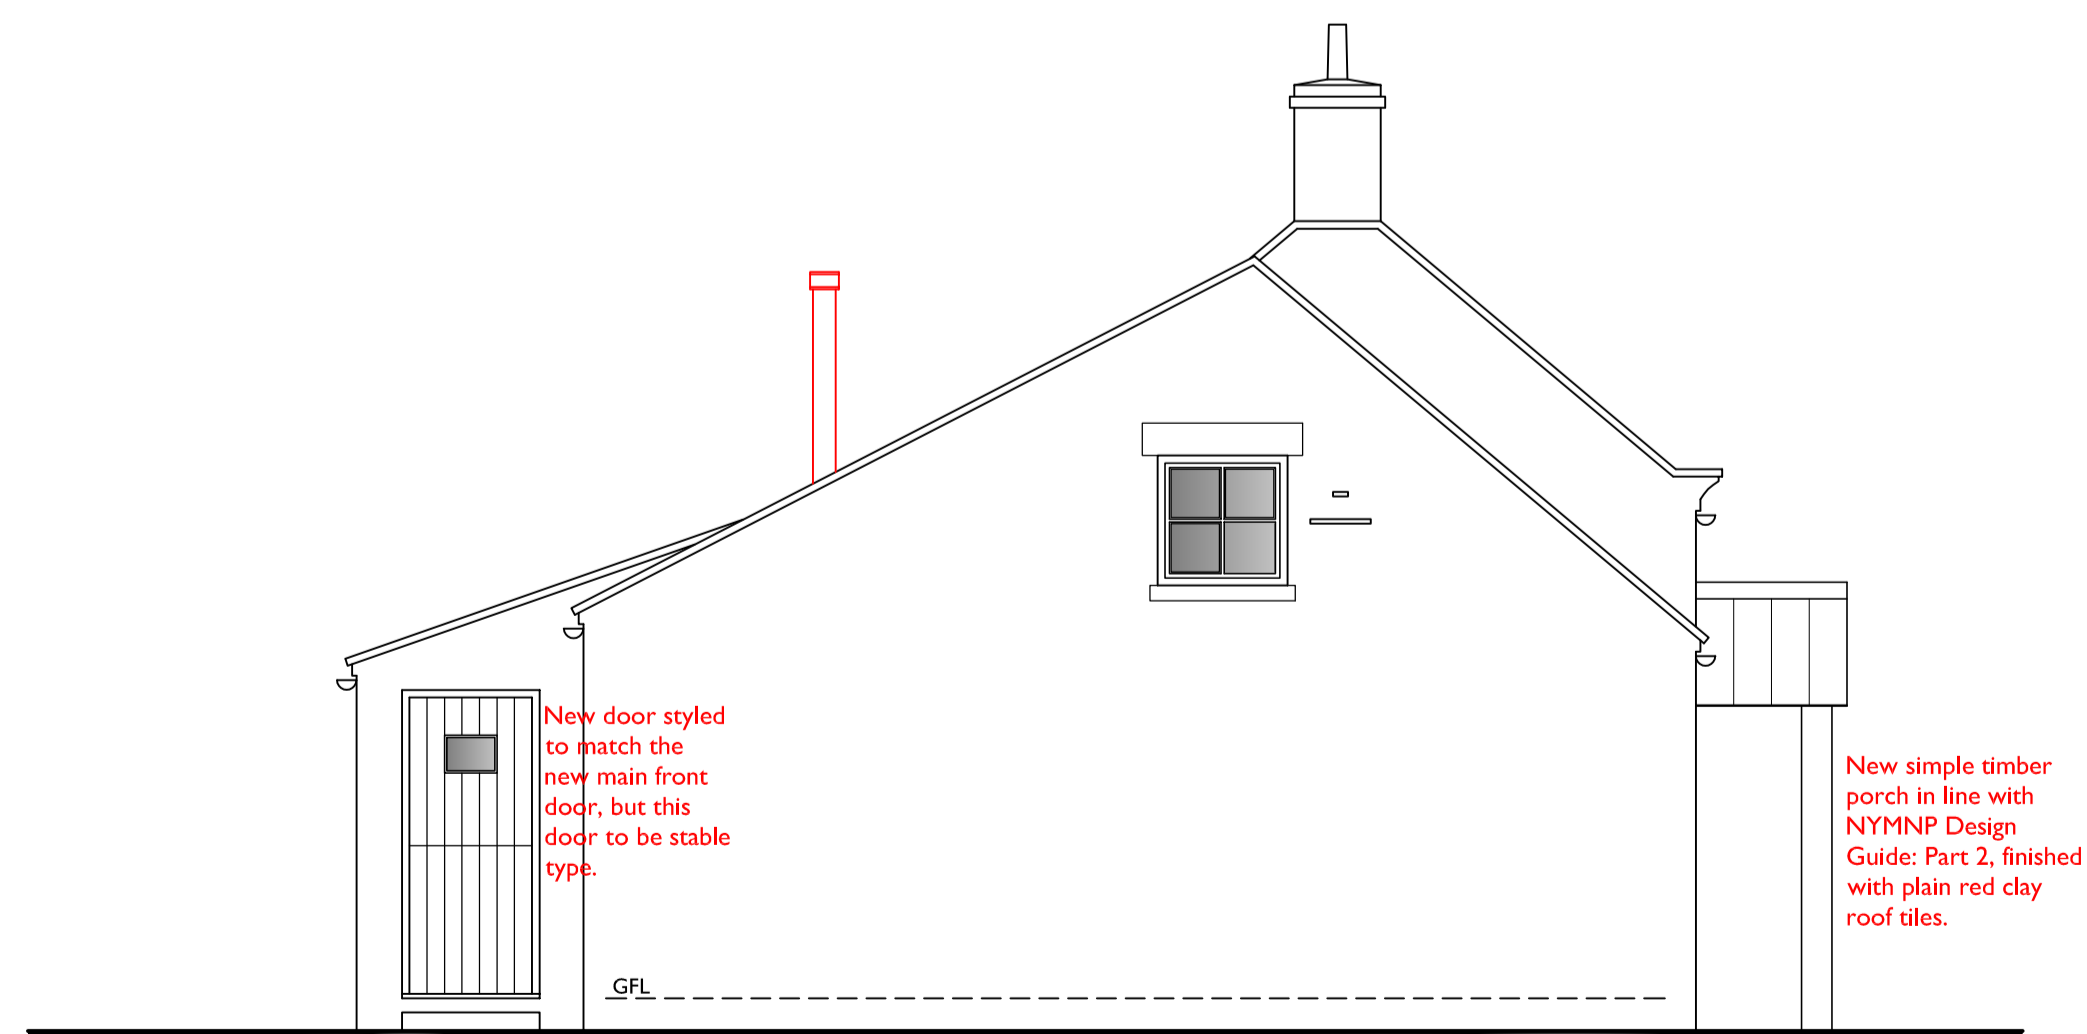

Proposed Side Elevation

Existing ground levels adjusted to this area to suit alterations to dwelling

F	Roof window added to rear elevation.	20.08.2018
E	Doors DS & D6 amended.	04.04.2018
D	Alterations to Client comments.	18.12.2017
C	Alterations to Client comments.	14.12.2017
B	Alterations to Client comments.	12.12.2017
A	Alterations to Client & Conservation Officer comments.	07.12.2017

REV:	DATE:
PROJECT: Internal Alterations & Extensions Providence Heath Whitby Road, Cloughton	
CLIENT: Mrs S. Burnett	
DRAWING TITLE: Proposed Elevations	
 Yorkshire office: Unit 1B Park Farm Courtyard Easthorpe Malton YO17 6QX Norfolk office: 9 Princes Street Norwich NR3 1AZ	
SCALE: 1:50 @ A1	DATE: Oct 2017
JOB NO: A444	DWG NO: 005
DRAWN: LP	REV: F