




Location Plan : Whitby Holiday Park

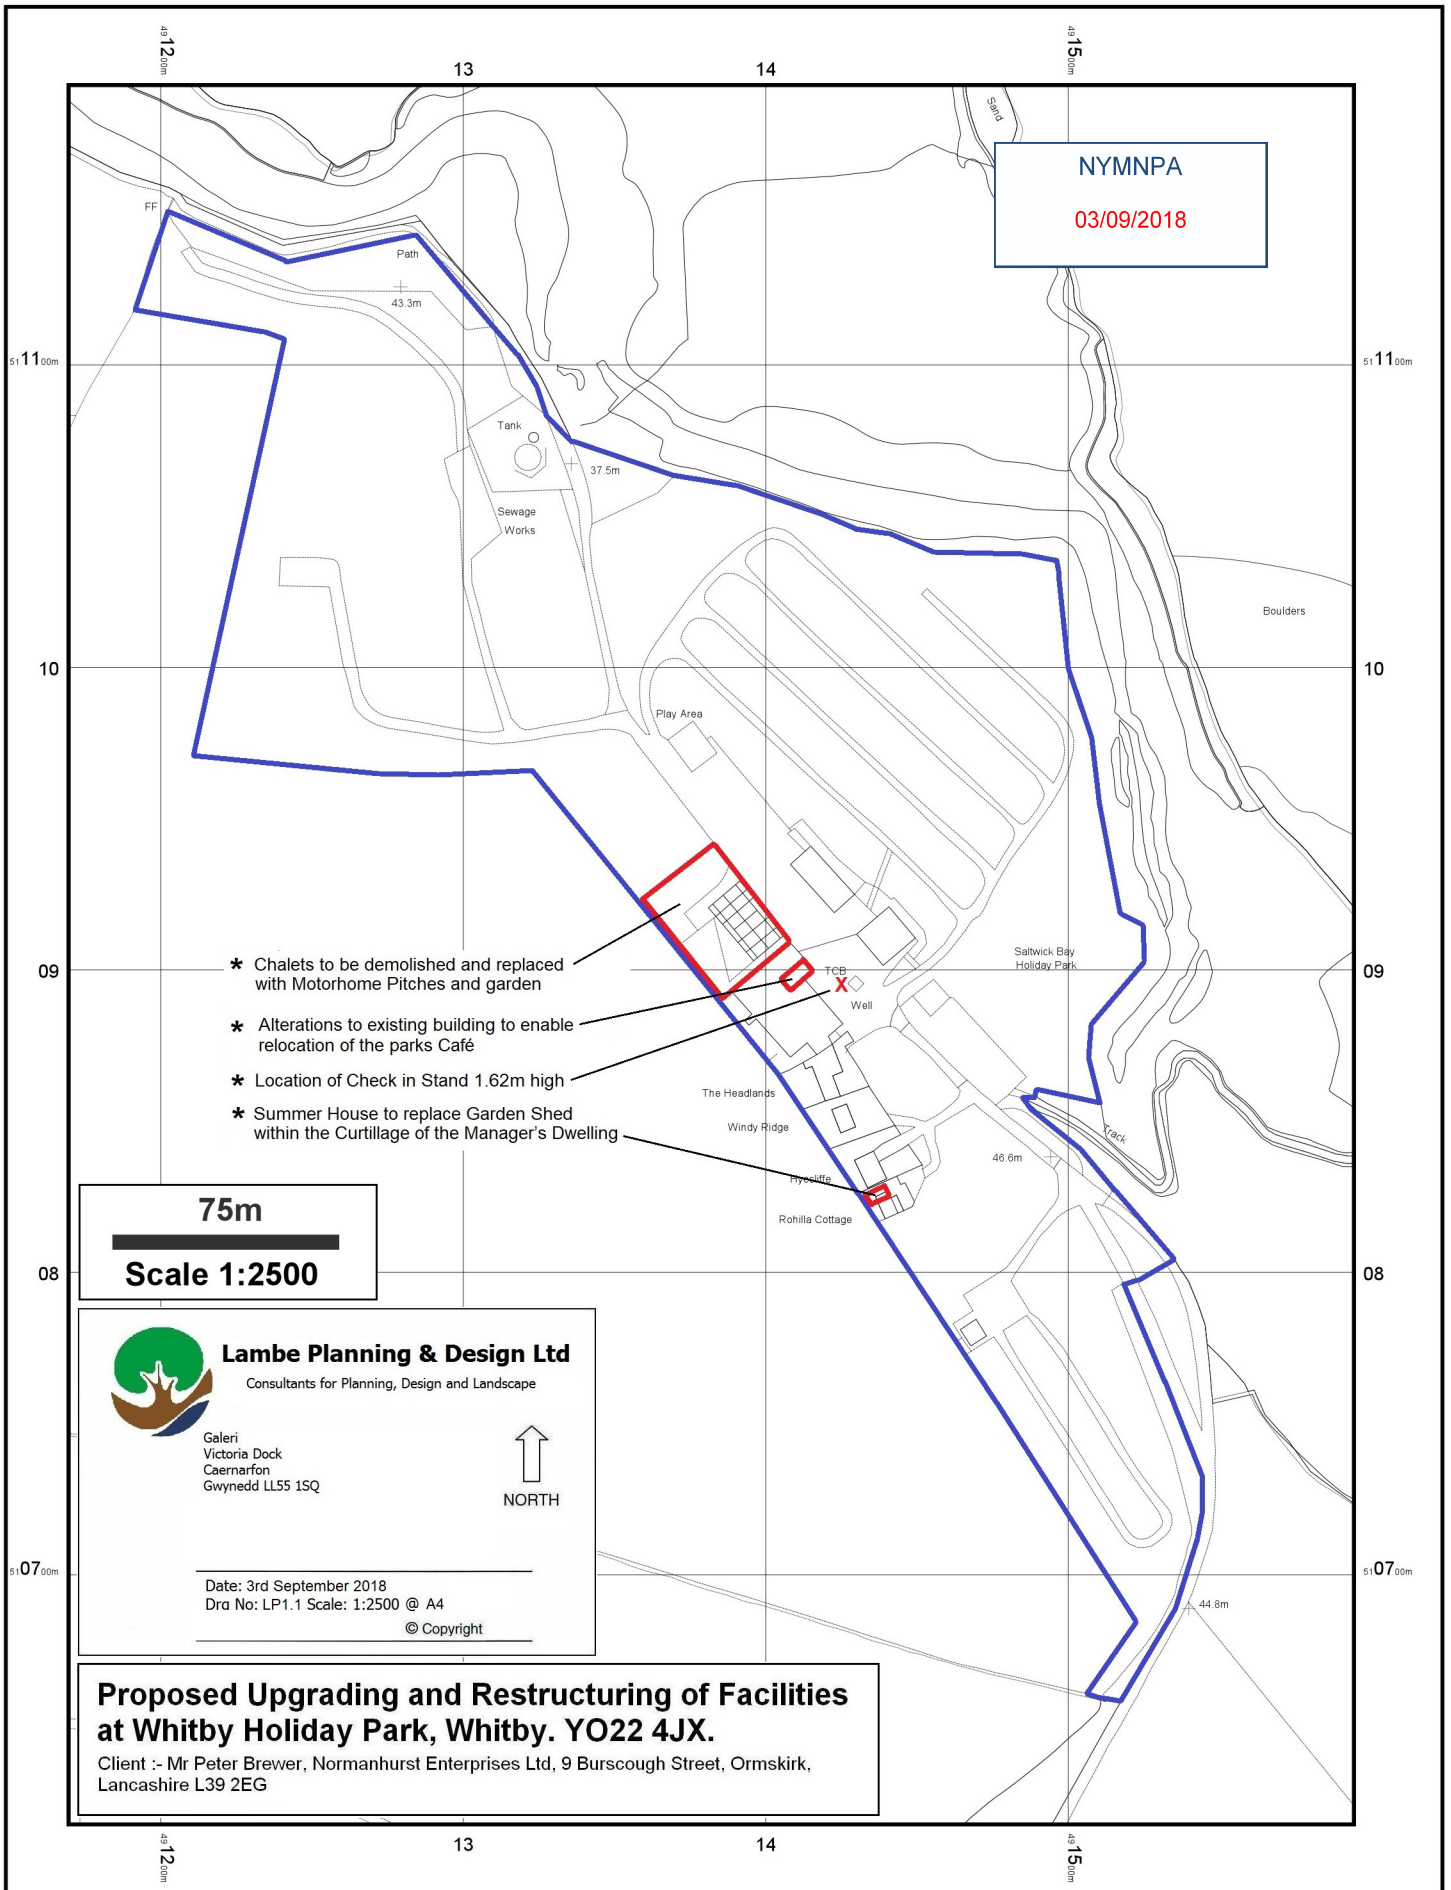

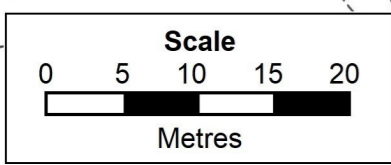

**Proposed Motorhome Pitches
in lieu of existing Chalet Block**

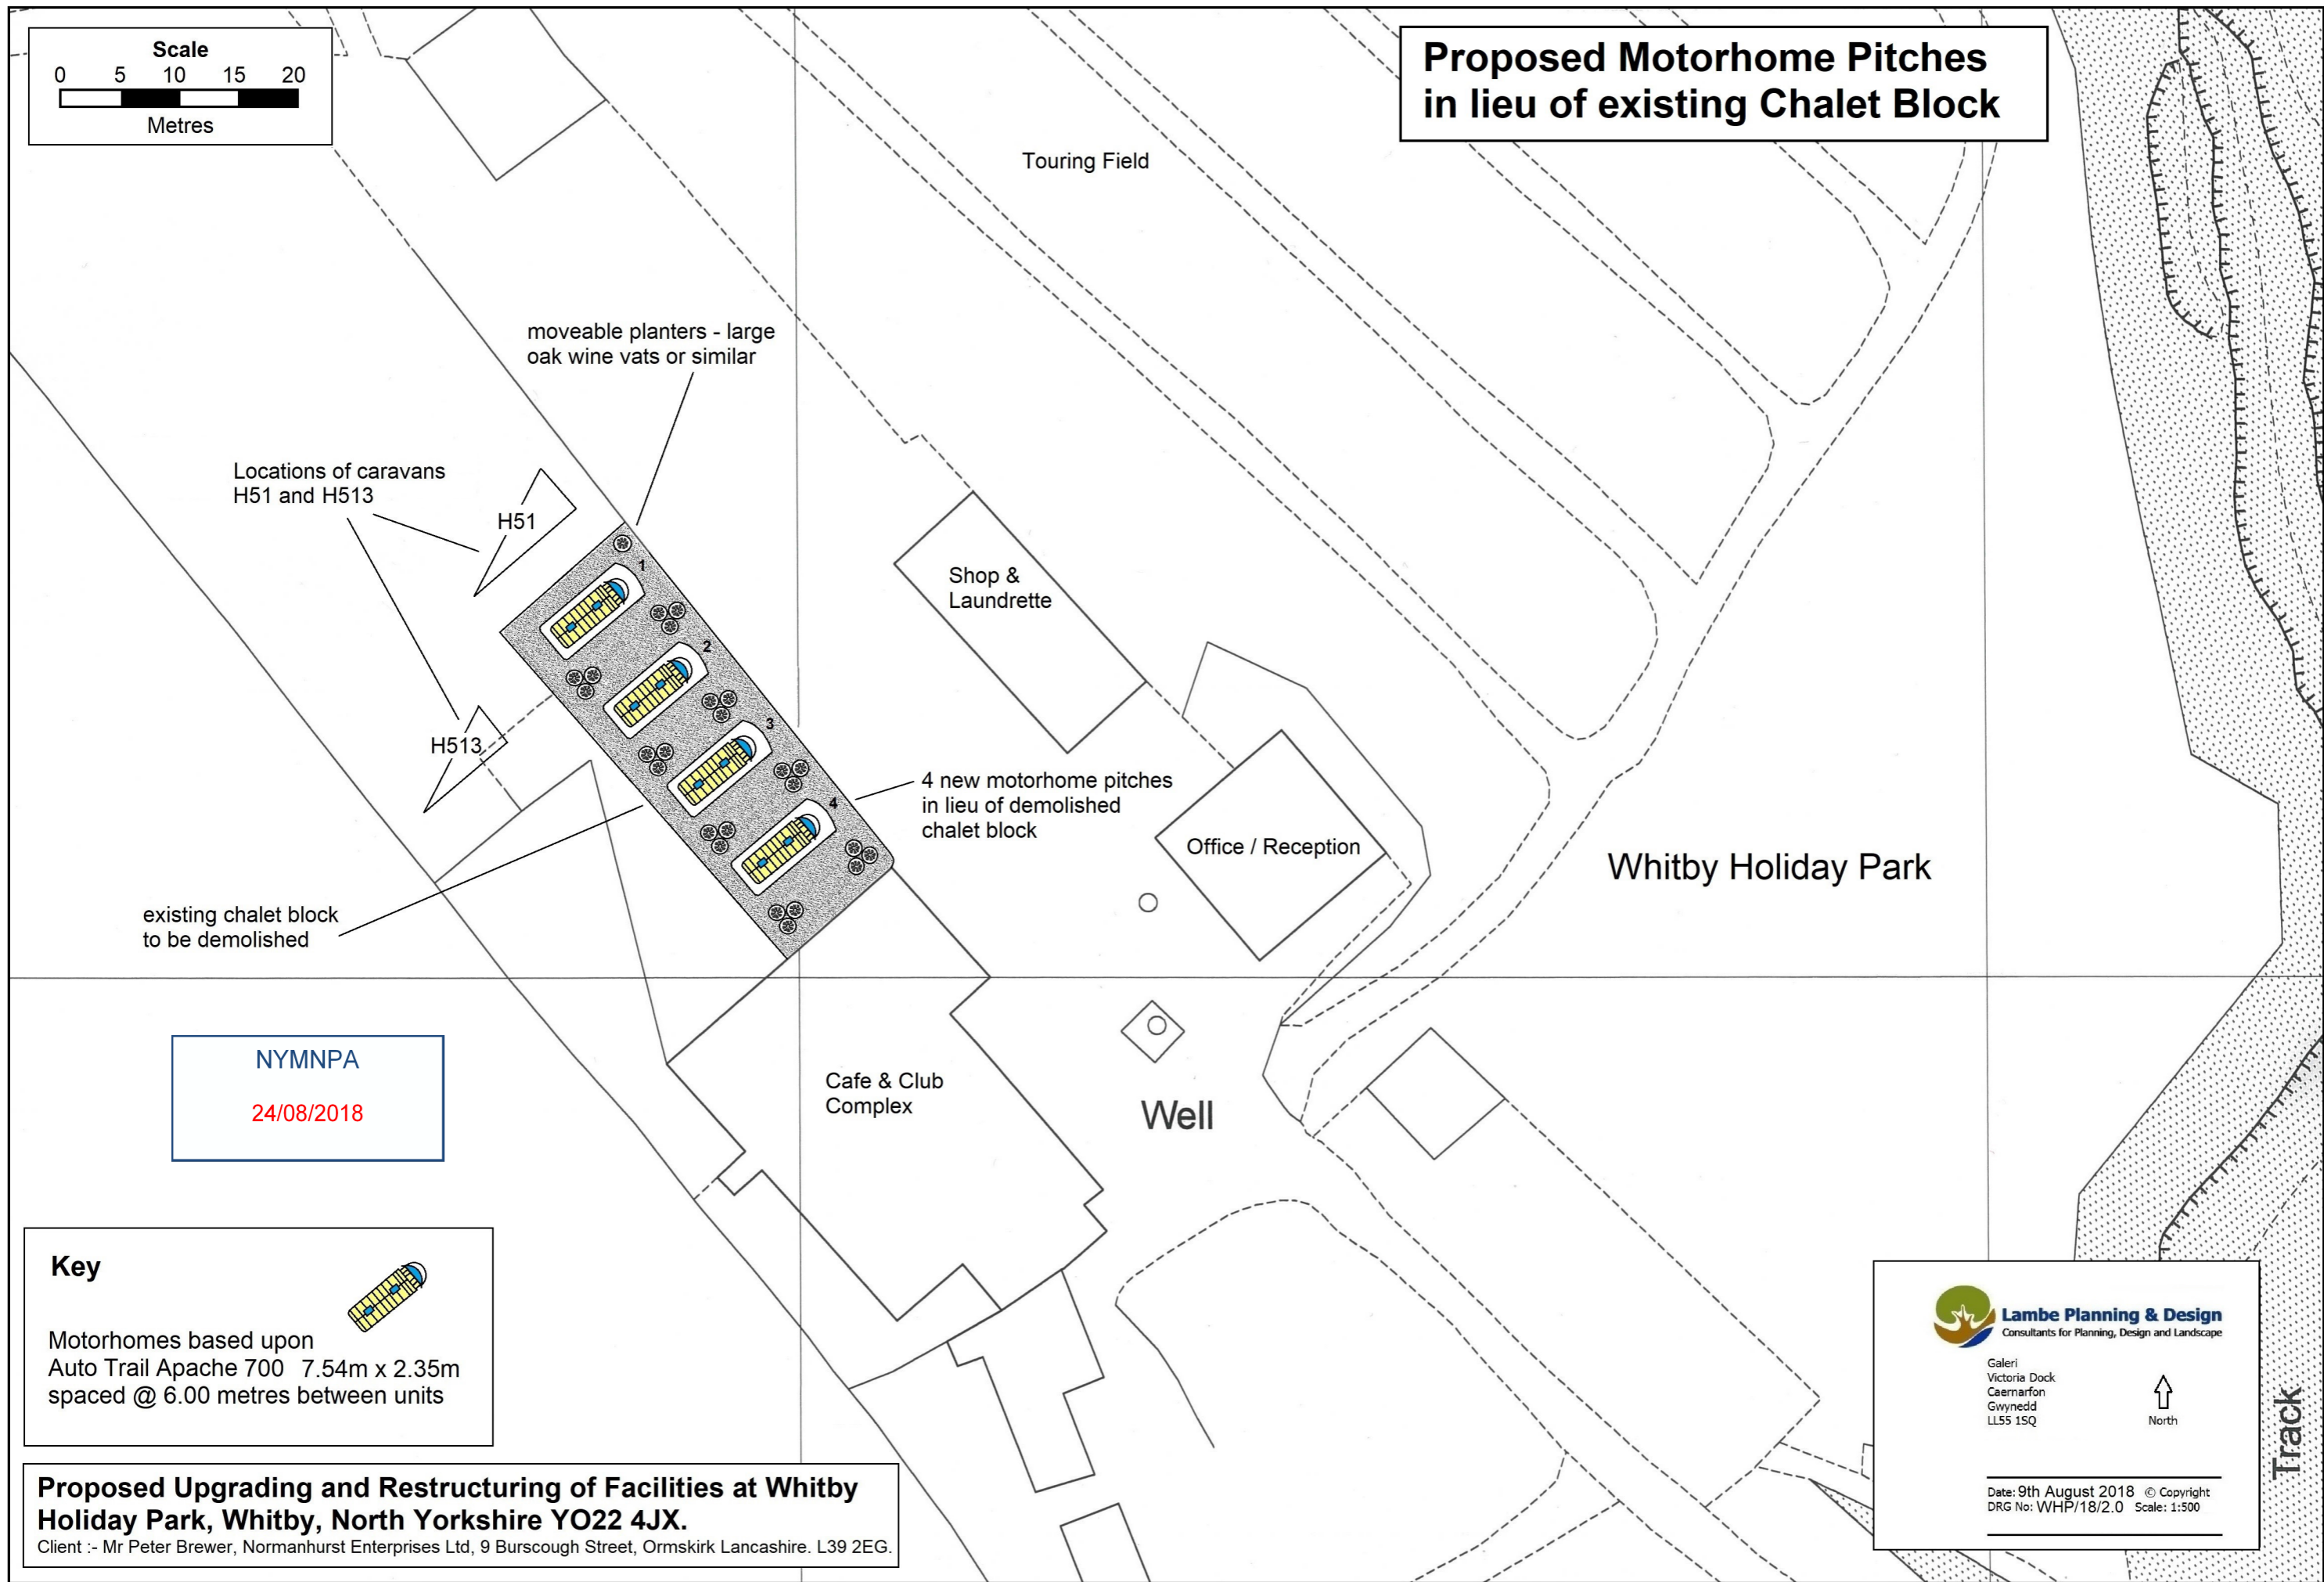

NYMNP
24/08/2018

Key

Motorhomes based upon
Auto Trail Apache 700 7.54m x 2.35m
spaced @ 6.00 metres between units


**Proposed Upgrading and Restructuring of Facilities at Whitby
Holiday Park, Whitby, North Yorkshire YO22 4JX.**
Client :- Mr Peter Brewer, Normanhurst Enterprises Ltd, 9 Burscough Street, Ormskirk Lancashire. L39 2EG.

Lambe Planning & Design
Consultants for Planning, Design and Landscape

Galeri
Victoria Dock
Caernarfon
Gwynedd
LL55 1SQ

North

Date: 9th August 2018 © Copyright
DRG No: WHP/18/2.0 Scale: 1:500

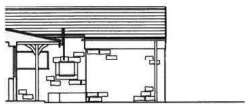


South Elevation

Scale 1:100




East Elevation

Scale 1:100

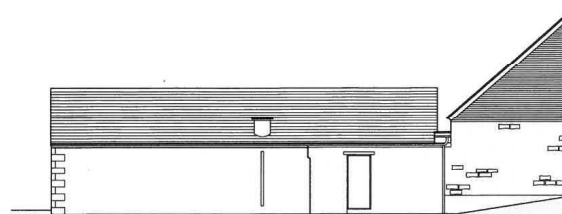


North Elevation

Scale 1:100

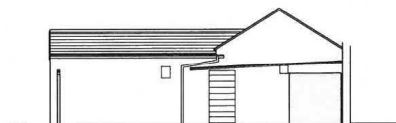

North Elevation Yard

Scale 1:100

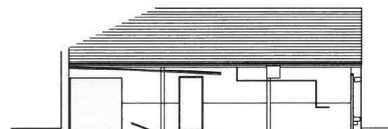

South Elevation Yard

Scale 1:100

NYMNP

24/08/2018

Do not scale from this drawing, only figured dimensions are to be taken from this drawing.
 The contractor must verify all dimensions on site before commencing any work or shop drawings.
 The contractor must report any discrepancies before commencing work. If this drawing exceeds the quantities taken in any way, the technician is to be informed before work is initiated.
 Work while the construction (design and management) regulations 2015 is not to start until a health & safety plan has been produced. This drawing is copyright and must not be reproduced without consent of BHD Partnership Ltd.
CDM Regulations
 Contractor must not start without 'Pre Construction Information' from Principle Designer. If unsure contact BHD.
 Contractor must agree the 'Principle Contractor' roll with the client prior to commencement of the works.
 Ensure if required under CDM2015 regulations that the project is notified to the HSE.

REV	DATE	BY	APPROVED
A	24.05.18	RB	Issued for client approval

bhd
 partnership
 Architecture + Engineering

Airy Hill Manor, Waterstead Lane,
 Whitby, N. Yorks. YO21 1QB.

CLIENT: Mr. P. Brewer

PROJECT: Whitby Holiday Park


DRAWING: Existing Elevations

DRAWING STATUS: Preliminary

DRAWN: R. Braithwaite	CHECKED: TH
SCALE & SIZE: 1:100 @ A1	DATE: 24.05.18

DRAWING No: D11274-03	REV: A
--------------------------	-----------

Proposed North Elevation
Scale 1:50

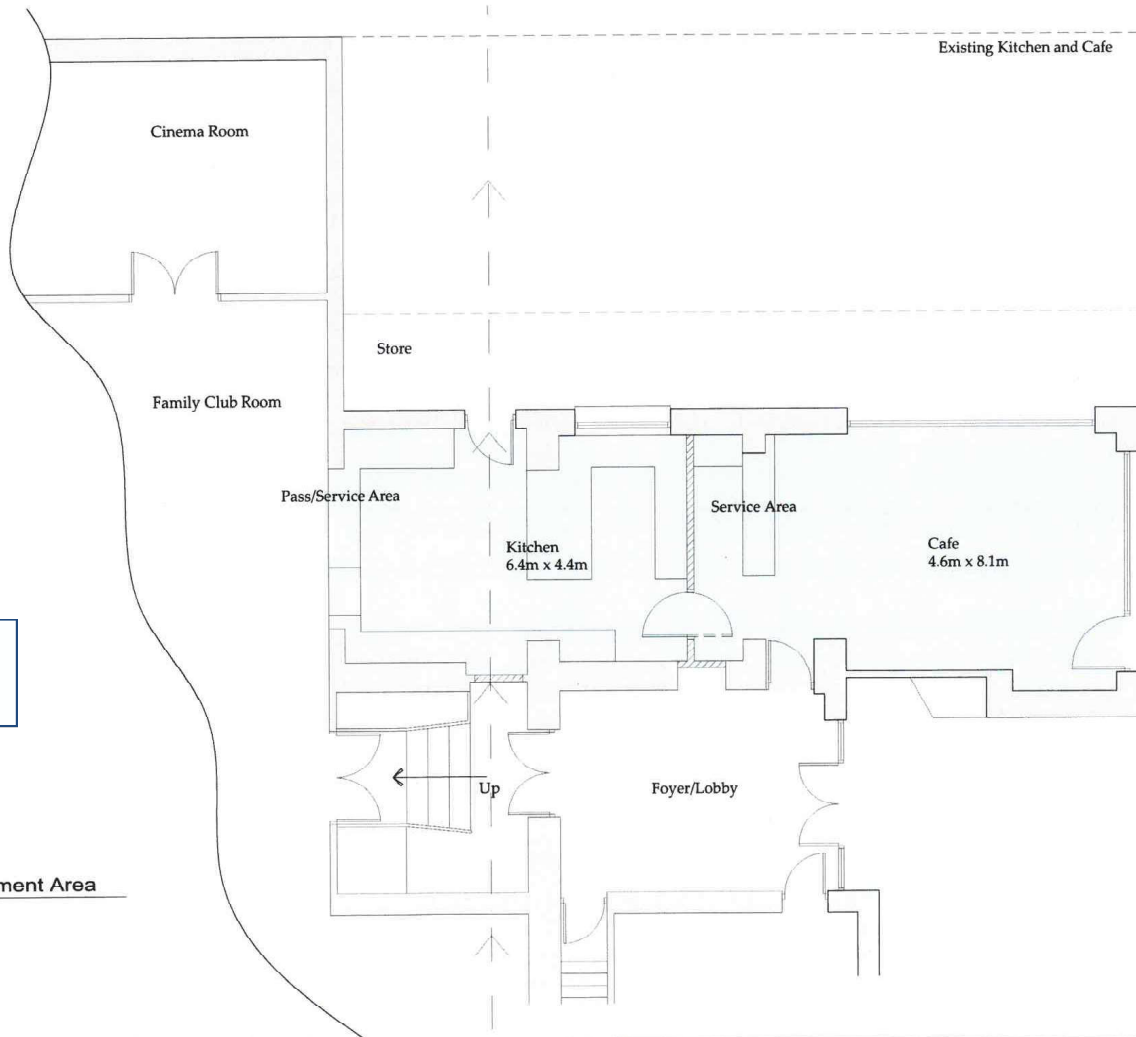

NYMNPA
24/08/2018

Proposed Floor Plan of Development Area
Scale 1:50

Do not scale from this drawing, only figured dimensions are to be taken from this drawing. The contractor must verify all dimensions on site before commencing any work or shop drawings. The contractor must report any discrepancies before commencing work, if this drawing exceeds the quantities taken in any way, the contractor is to be informed before work is initiated. Work within the construction (design and management) regulations 2015 is not to start until a health & safety plan has been produced. This drawing is copyright and must not be reproduced without consent of BHD Partnership Ltd. **CDM Regulations** Contractor must not start without 'Pre Construction Information' from Principle Designer. If unsure contact BHD. Contractor must agree the 'Principal Contractor' role with the client prior to commencement of the works. Ensure if required under CDM2015 regulations that the project is notified to the HSE.


REV	DATE	BY	AMENDMENT
B	01.06.18	RB	Minor amendments
A	24.05.18	RB	Issued for client approval

bhd
partnership
Architecture + Engineering
Airy Hill Manor, Waterstead Lane,
Whitby, N. Yorks. YO21 3QB

CLIENT: Mr. P. Brewer
PROJECT: Whitby Holiday Park
DRAWN BY: Proposed Floor Plan of Development Area Option A


DRAWING STATUS: Preliminary	
DESIGN: R. Dreithwalte	CHECKED: TH
SCALE & SIZE: 1:100 @ A1	DATE: 24.05.18
DRAWING No: D11274-05	REV: B

Do not scale from this drawing, any figured dimensions are to be taken from this drawing.
 The contractor must verify all dimensions on site before commencing any work or sheet drawings.
 The contractor must report any discrepancies before commencing work. If this drawing exceeds the quantities taken in any way, the technician is to be informed before work is initiated.
 Work within the construction (design and management) regulations 2015 is not to start until a health & safety plan has been produced. This drawing is copyright and must not be reproduced without consent of BHD Partnership Ltd.
 CDM Regulations
 Contractor must not start without the Construction Information from Principle Designer, if unsure contact BHD.
 Contractor must agree the 'Principle Contractor' role with the client prior to commencement of the works.
 Ensure if required under CDM2015 regulations that the project is notified to the HSE.

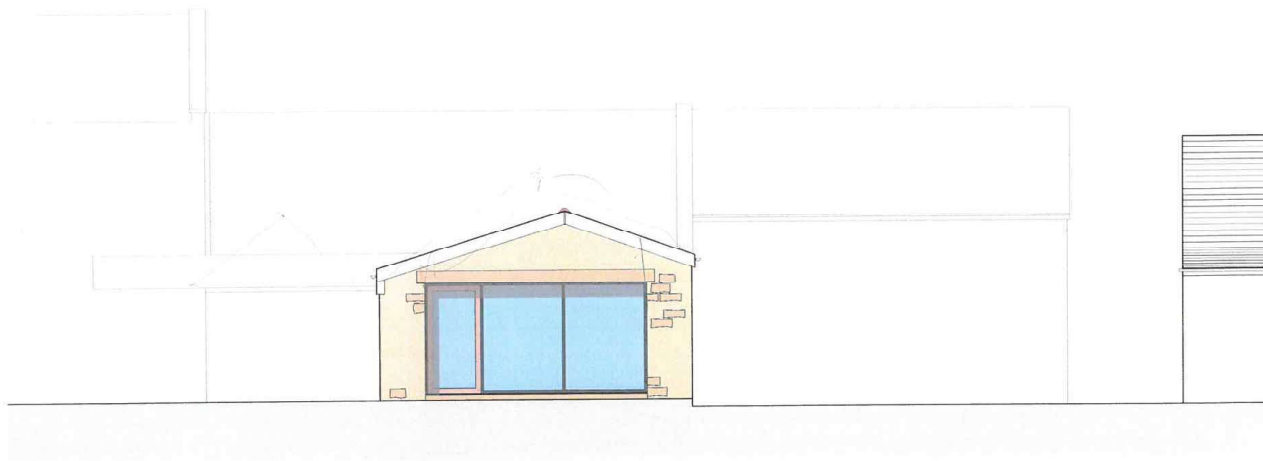


○ Proposed North Elevation
 Scale 1:50

NYMNPA
 24/08/2018

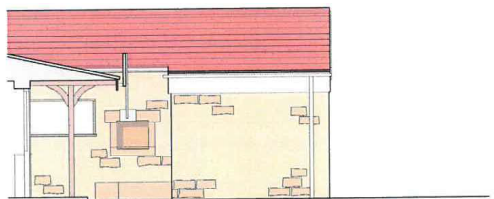

○ Proposed East Elevation
 Scale 1:50

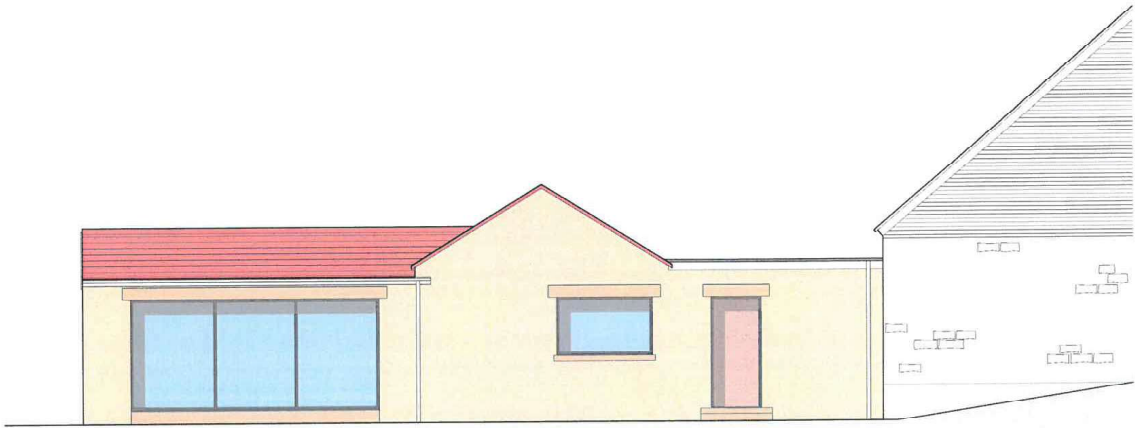

○ Proposed West Elevation
 Scale 1:50

REV	DATE	BY	AMENDMENT
A	29.05.18	RB	Issued for client approval

bhd
 partnership
 Architecture + Engineering
 Airy Hill Manor, Waterstead Lane,
 WHITBY, N. YORKS. YO21 1JQ.

CLIENT: Mr. P. Brewer

PROJECT: Whitby Holiday Park

Drawn: Proposed Elevations of Development Area Option A

DRAWING STATUS: Preliminary	
DESIGNER: R. Braithwaite	DRAWN BY: TH
SCALE & SIZE: 1:100 @ A1	DATE: 29.05.18
DRAWING No: D11274-06	REV: A