

**John Blaymires**  
**ARCHITECT**  
**56 Pasture Lane Seamer**  
**Scarborough YO12 4QR**

FAO Harriet Frank  
Planning Officer  
The Old Vicarage  
Bondgate  
Helmsley  
York YO62 5BP

September 3 2018

Dear Sirs

**Proposed alterations to Derwent Dale Wrench Green Hackness NYM/2018/050/FL**

Further to your Harriet Franks letter of 23 August 2018 I enclose amended plans showing cat slide dormers as discussed I trust that planning approval can now be granted in this regard.

Please note that having spoken to my clients it is intended to provide additional lighting with rooflights. I understand from your letter that planning permission is not required for these. In view of this my clients will decide on positions and number when re-roofing work is carried out.

I trust all is clear but if you have any further queries please contact the writer.

Yours faithfully

John Blaymires




NYMNP  
- 5 SEP 2018




rear elevation 1:50 PROPOSED revision 3

Dwg. no 2018/12/20.

NYMNP  
- 5 SEP 2018

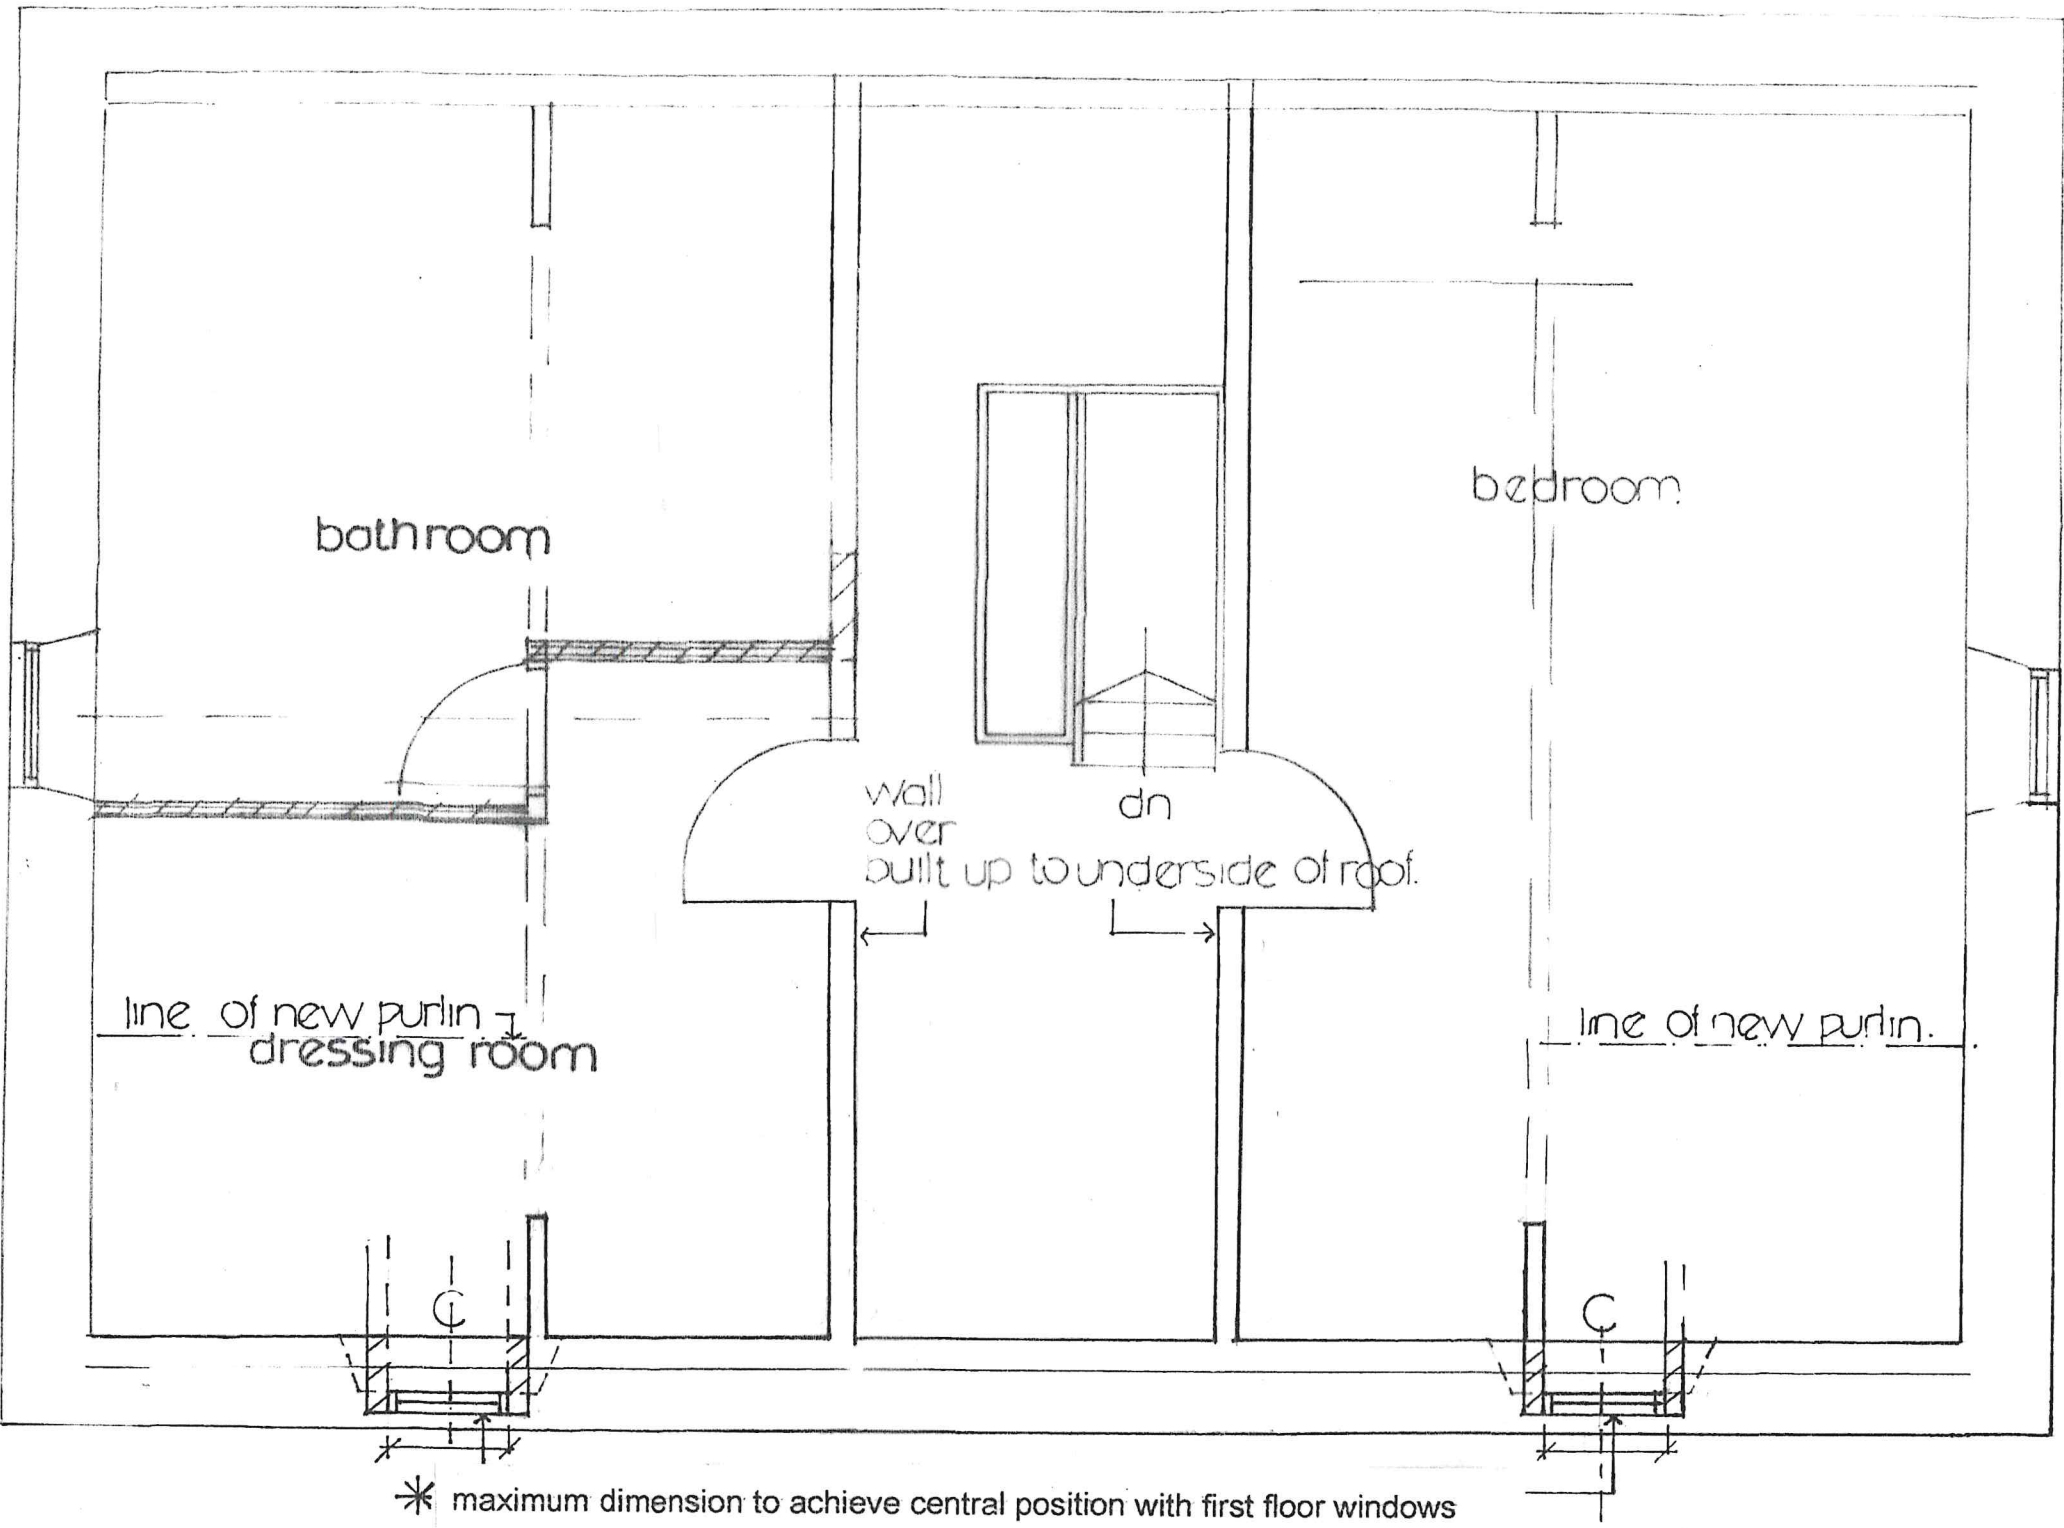


Second floor plan 1:50 PROPOSED

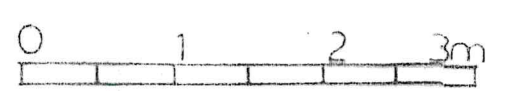

A/B A07/18 B08/18  
Dwg no: 2018/12/8



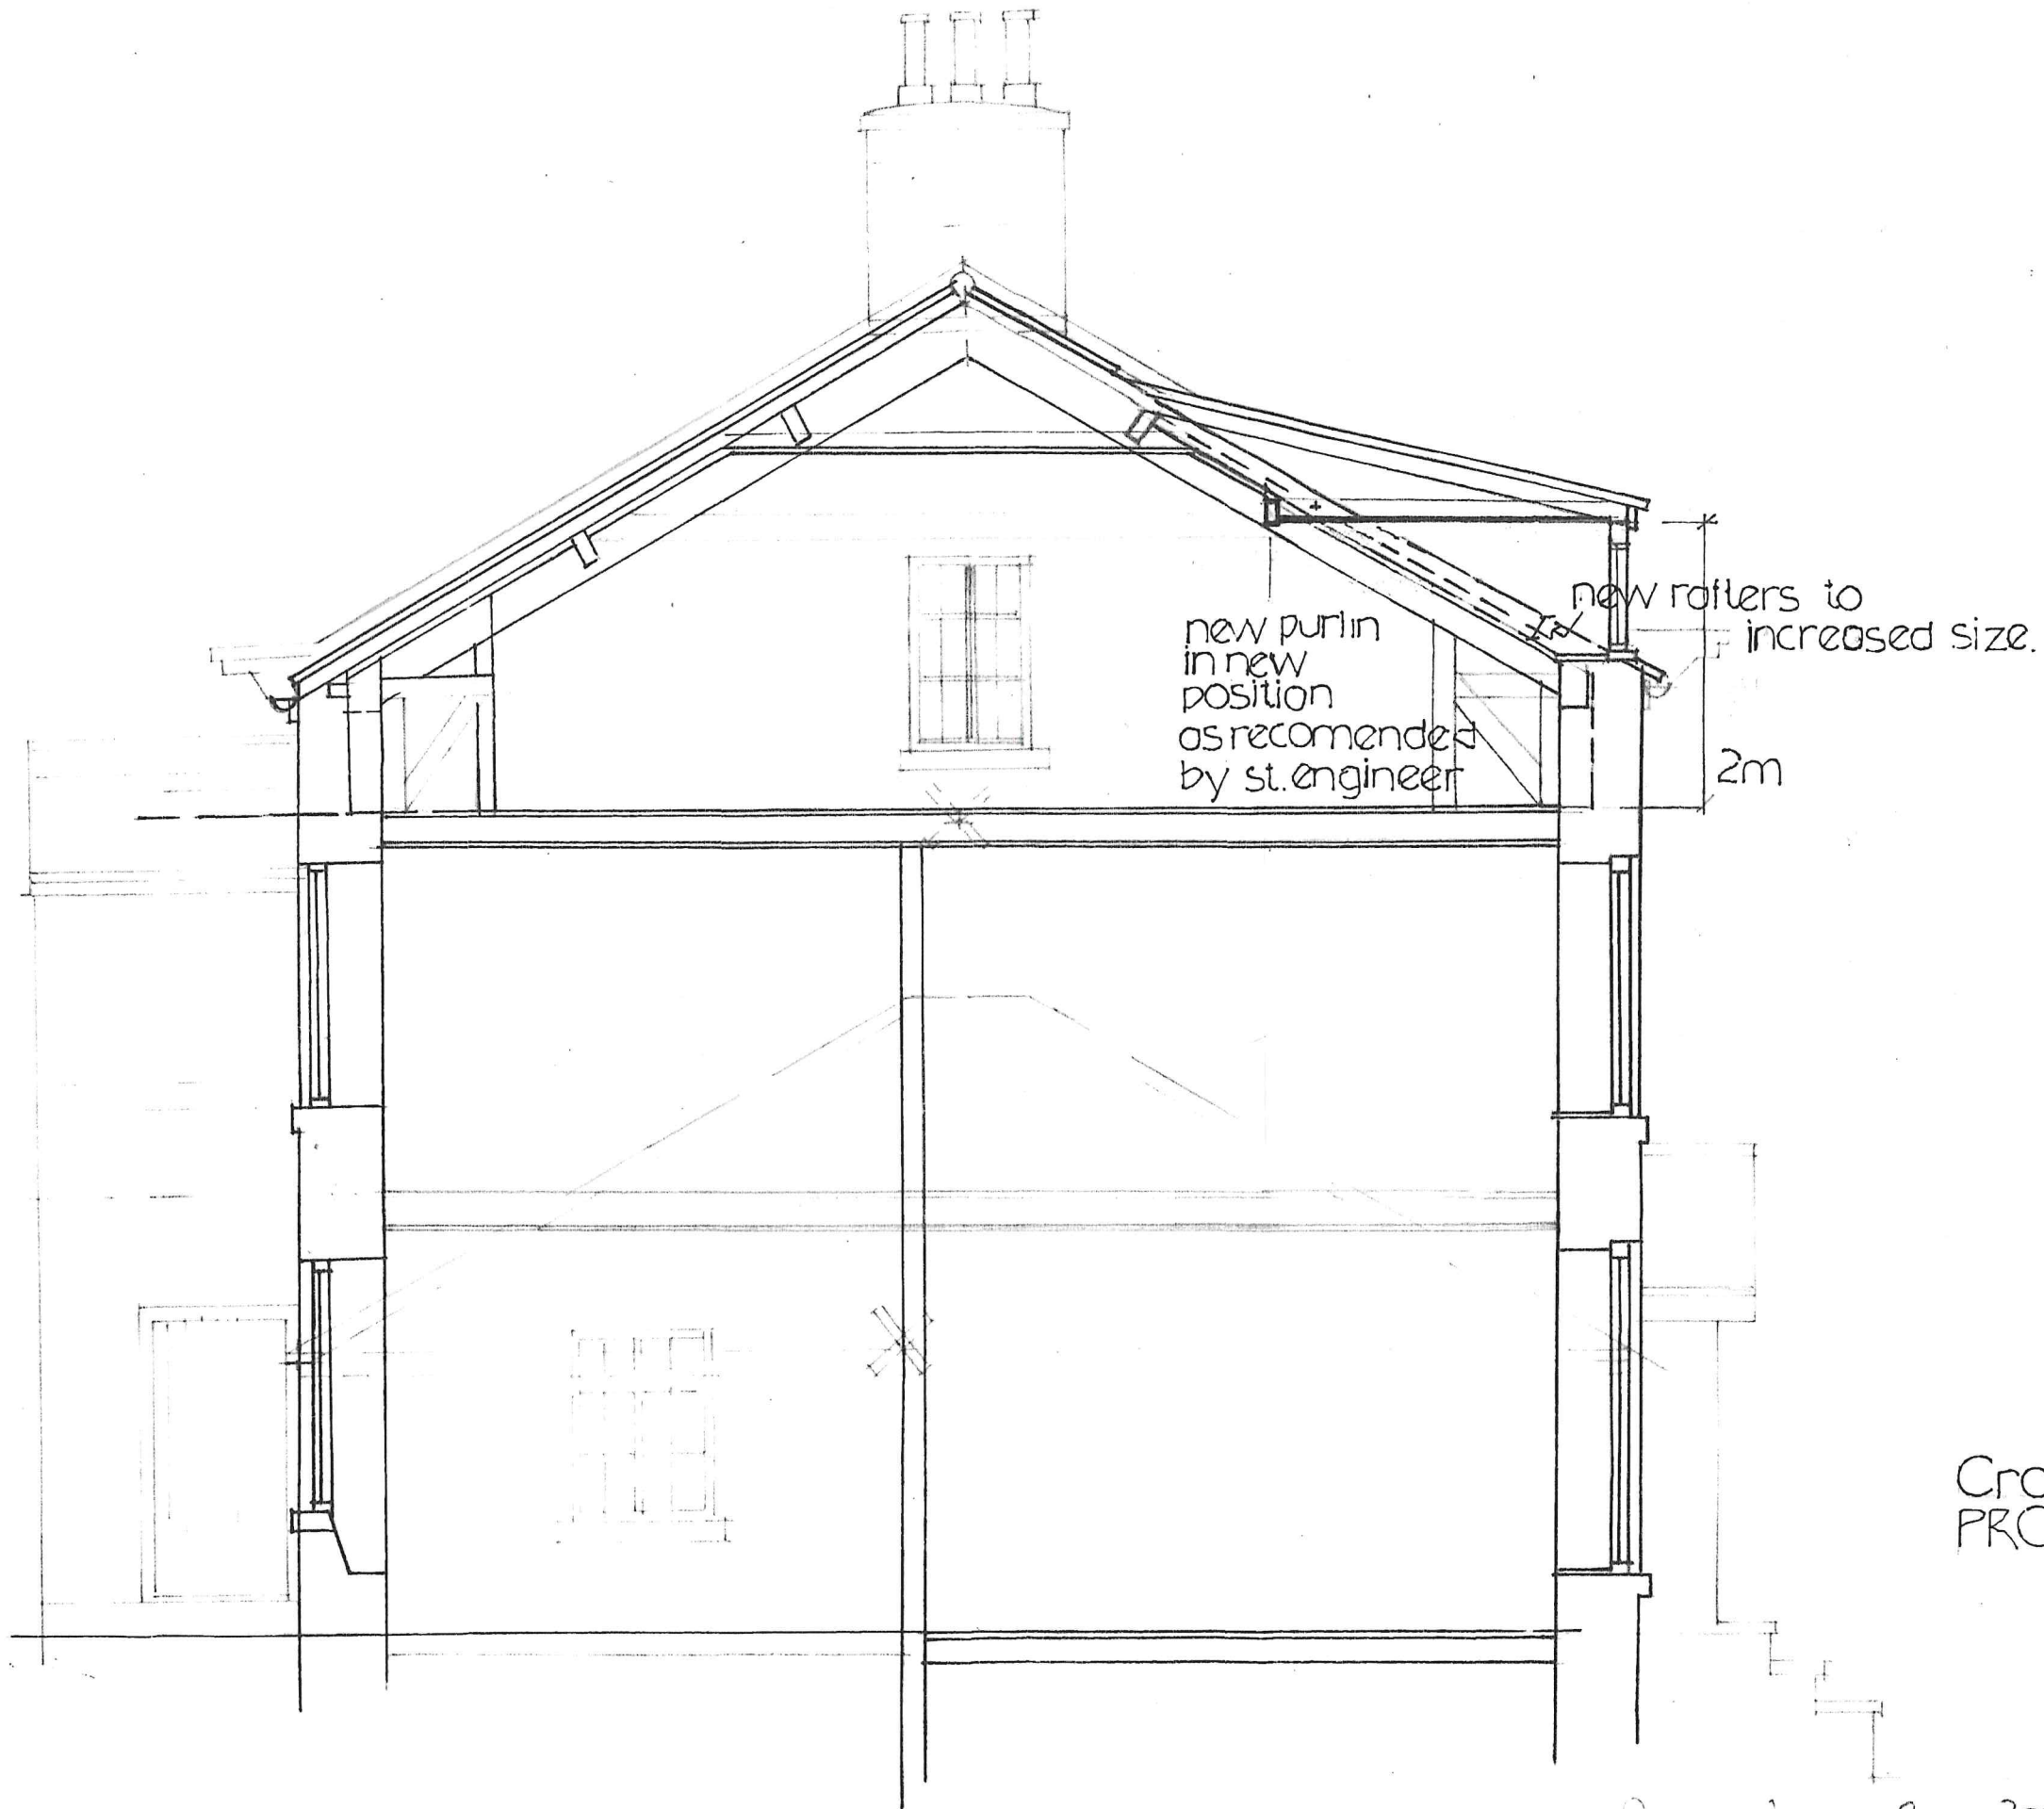

NYMNPA  
- 5 SEP 2018

Cross section 1:50  
PROPOSED.



A A 08/18

Dwg no. 2018/12/9