

OS Licence Number 100022432

Rev.	Description	Date	Chk.

Bell Snoxell Building Consultants Ltd

Bell Snoxell Building Consultants Ltd
Mortar Pit Farm
Sneatonthorpe
Whitby
North Yorkshire
YO22 5JG

Project: **Land at Willow Wood Way
Stainsacre
Nr. Whitby**

Client: **Mr & Mrs Fletcher**

Drawing: **Location Plan**

Date: Aug 18 Scale@A3: 1:1250

Drawn By: LS Check By: . Approved By:

Drawing Status: **Planning**

Job. no. **8286** Dwg. no. **LP** Rev. **-**

**Site Location Plan
Scale 1:1250**

A01. These notes are intended to augment drawings and specifications. Where conflict of requirements exists the order of precedence shall be as shown in the specification. Otherwise the strictest provision shall govern.




A02. This drawing to be read in conjunction with all other relevant drawings.

A03. Drawings not to be scaled. All dimensions to be checked on site by the contractor. Any discrepancies to be notified to the surveyor and further instructions obtained before work is commenced.


No part of this drawing may be reproduced, stored in a retrieval system or transmitted in any form or by any means without prior permission in writing from Bell-Snoxell Associates Ltd.

100mm at A3


Proposed Tractor Shed & Manege, Land at Willow Wood Way, Stainsacre, Whitby, North Yorks for Mr & Mrs W. Fletcher.

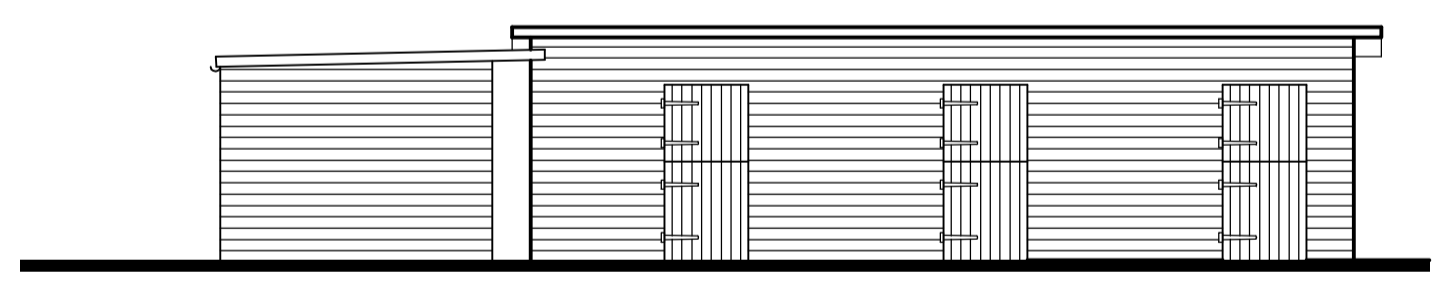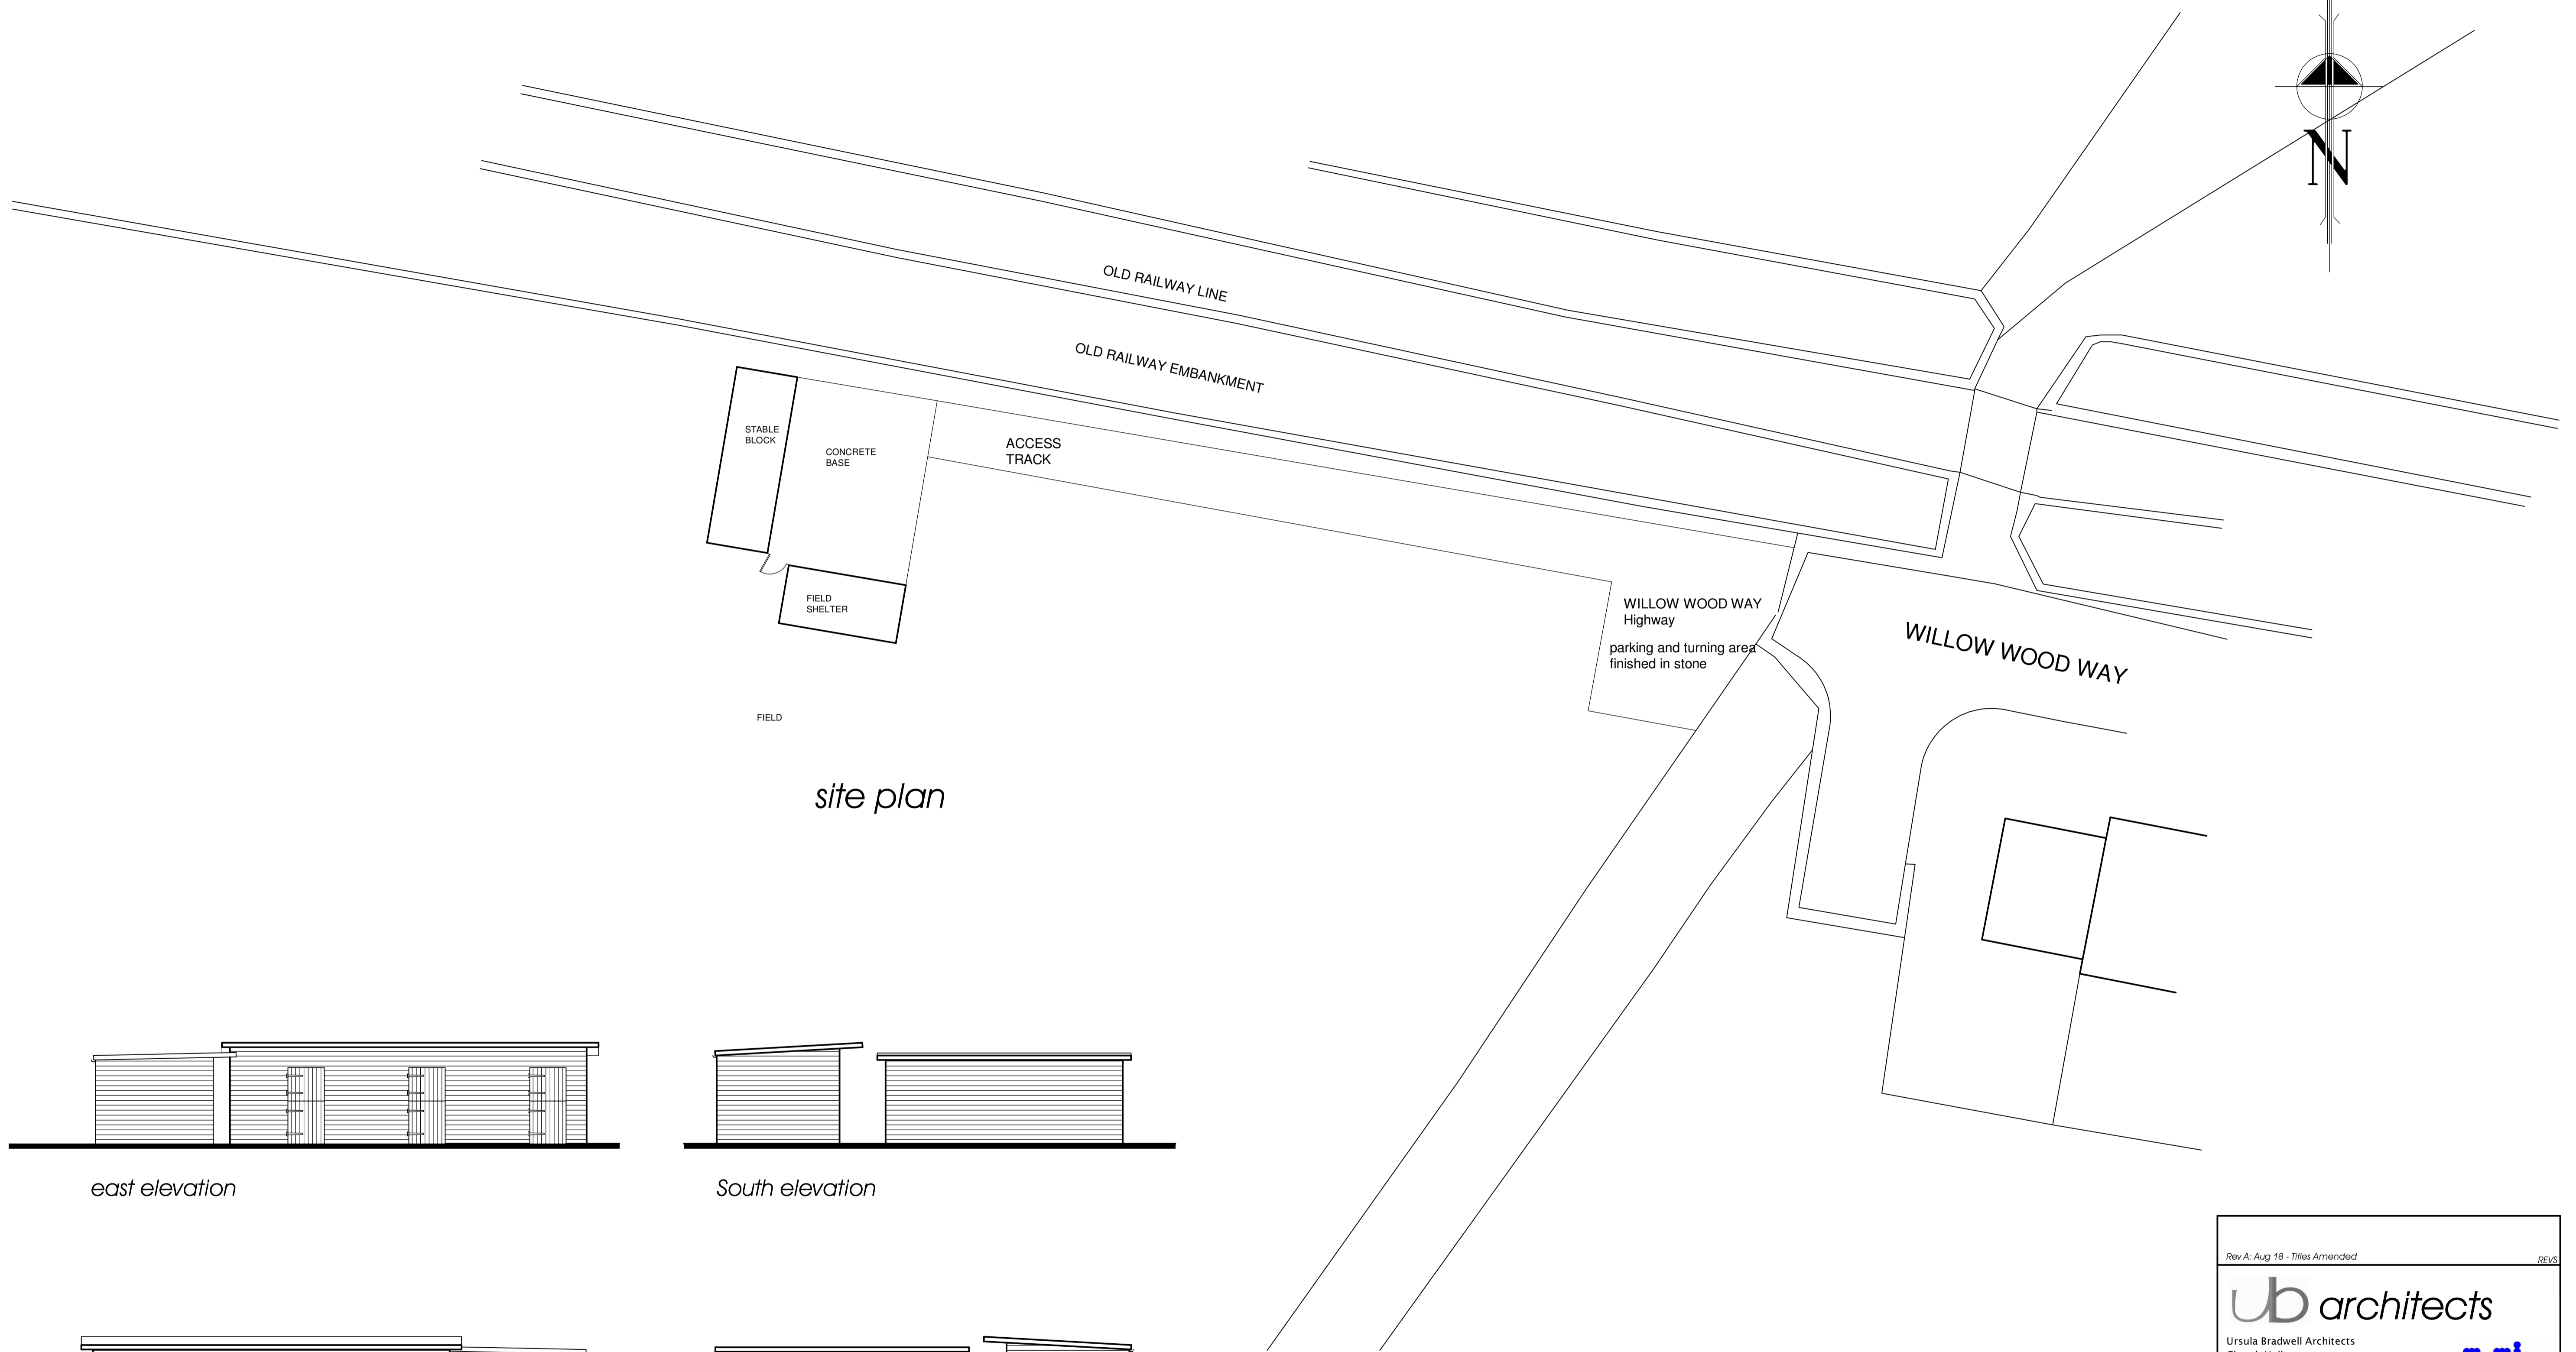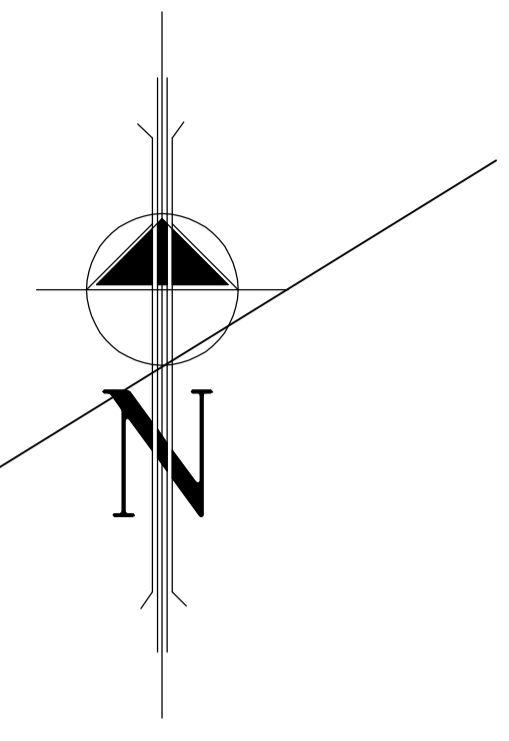


east elevation

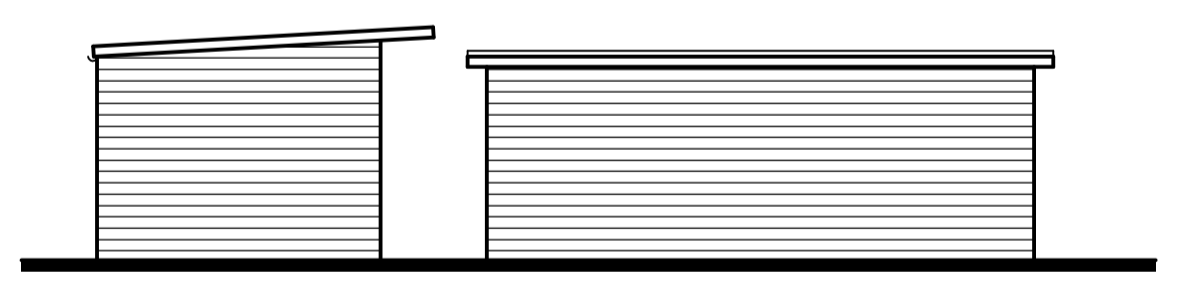

South elevation

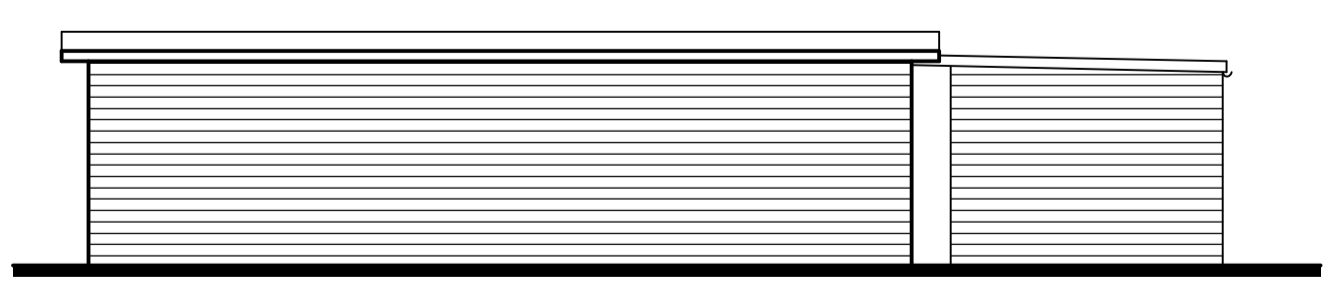

west elevation

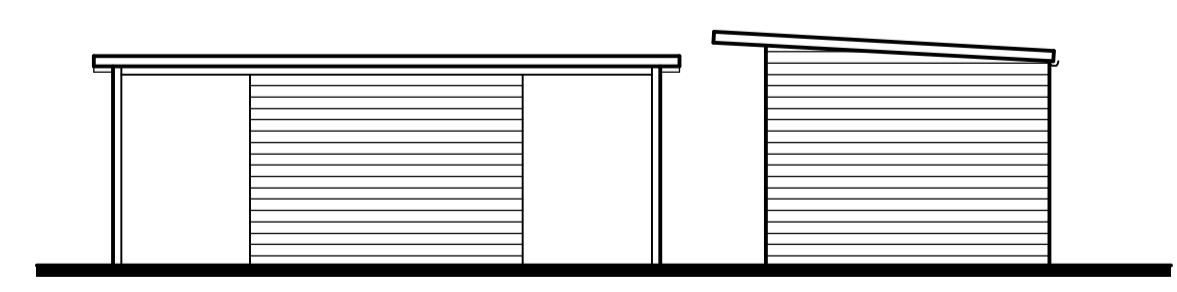

north elevation


NYMNP
 06/09/2018

NOTE:
Drawing based on information/survey supplied by others.
It is not the Architect's responsibility to check the accuracy of land registry plans or any other plans provided by the Client.
Any legal boundaries and ownership are to be verified by the Client's Solicitor.

PLANNING DRAWING

Rev A: Aug 18 - Titles Amended		REVS
Ursula Bradwell Architects Church Hall Newton Street Whitby North Yorks. YO21 1QX		
MR & MRS W. FLETCHER		CLIENT
PROPOSED TRACTOR SHED & MANEGE		PROJECT
LAND AT WILLOW WOOD ROAD STAINSACRE WHITBY NORTH YORKS.		
EXISTING SITE PLAN & ELEVATIONS		DRAWING
1:200 & 1:100	SCALE	AUGUST 2018
6023F.18.01A		DATE
DRAWING NO. Copyright Reserved		

Proposed Tractor Shed & Manege, Land at Willow Wood Way, Stainsacre, Whitby, North Yorks for Mr & Mrs W. Fletcher.

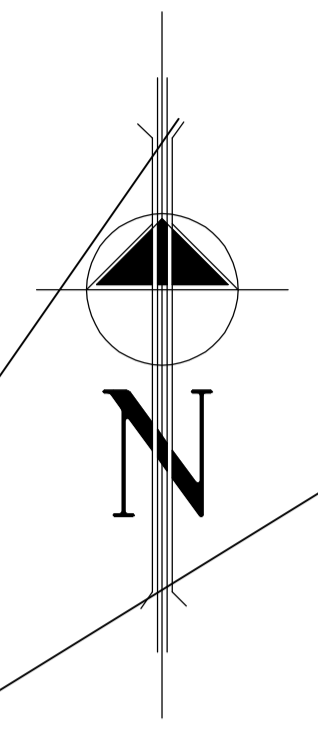



site plan


NYMNPA
06/09/2018

NOTE:
Drawing based on information/survey supplied by others.
It is not the Architect's responsibility to check the accuracy of land registry plans
or any other plans provided by the Client.
Any legal boundaries and ownership are to be verified by the Client's Solicitor.


PLANNING DRAWING

<small>Rev B: Aug 18 - Notes Amended Rev A: Aug 18 - New Block Repositioned</small>		<small>REVIS</small>
 Ursula Bradwell Architects Church Hall Newton Street Whitby North Yorks. YO21 1QX 8		 <small>Architects Registration Board</small>
MR & MRS W. FLETCHER		<small>CLIENT</small>
PROPOSED TRACTOR SHED & MANEGE		<small>PROJECT</small>
LAND AT WILLOW WOOD ROAD STAINSACRE WHITBY NORTH YORKS.		<small>ADDRESS</small>
PROPOSED SITE PLAN		<small>DRAWING</small>
1:200	SCALE	AUGUST 2018
6023F.18.02B		<small>DATE</small>
		<small>DRAWING NO.</small>
		<small>Copyright Reserved</small>


Proposed Tractor Shed & Manege, Land at Willow Wood Way, Stainsacre, Whitby, North Yorks for Mr & Mrs W. Fletcher.

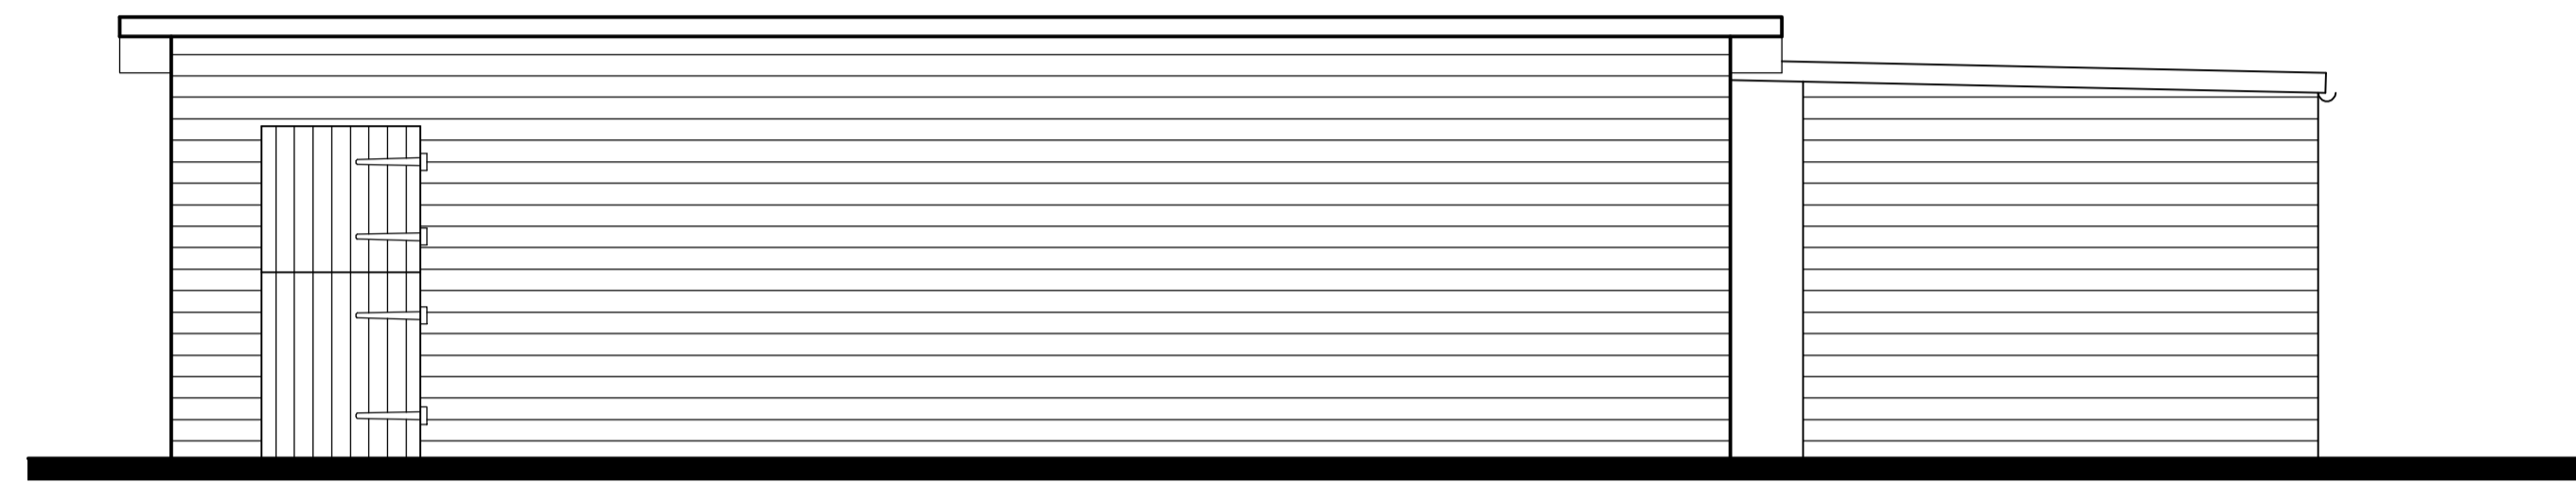


west elevation

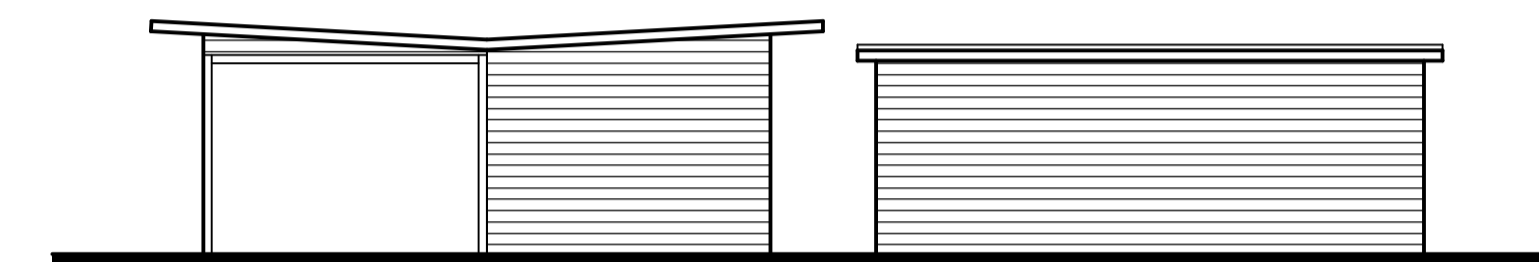


south elevation

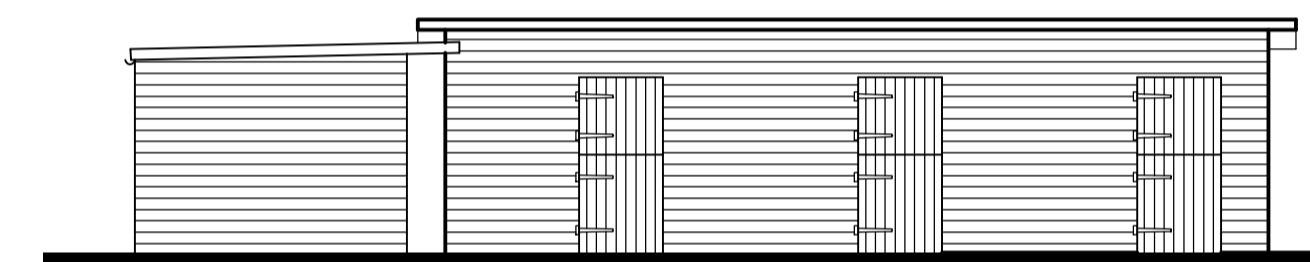

east elevation

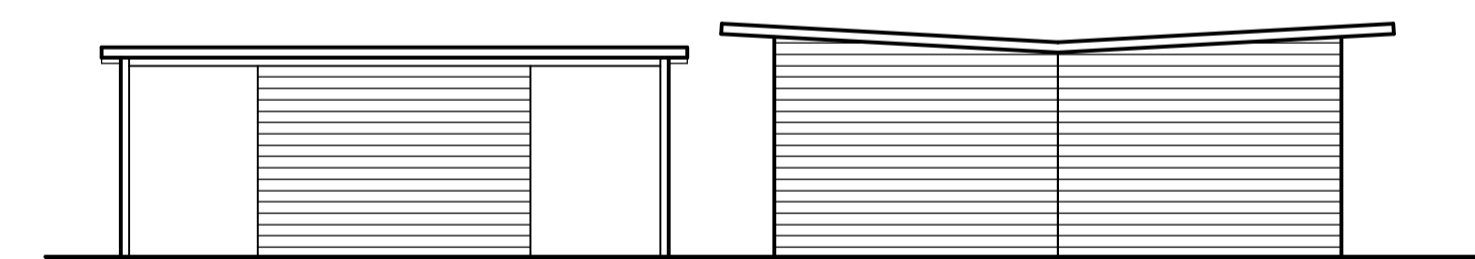


north elevation

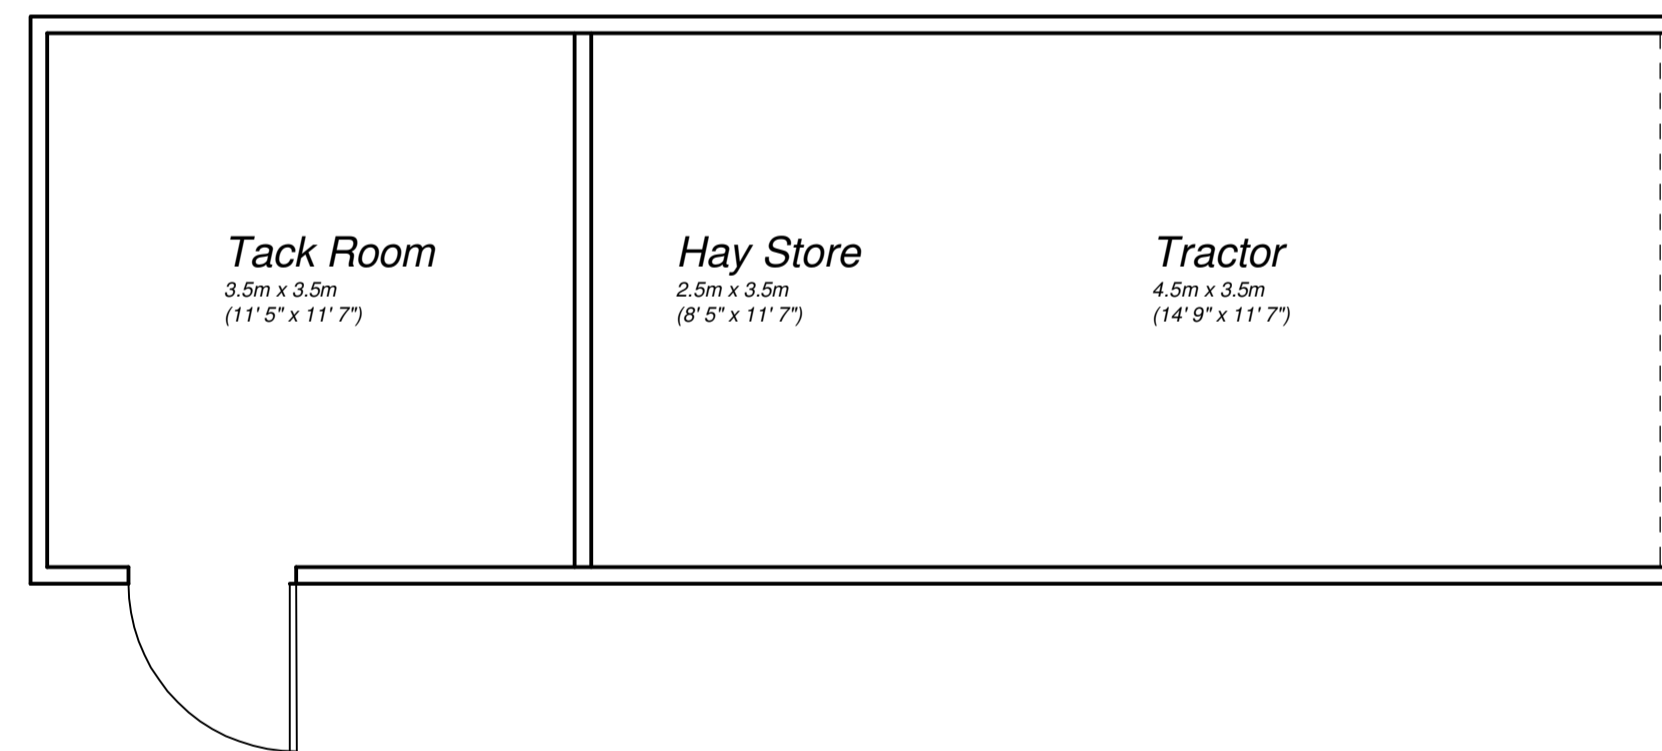


plan

NYMNP
 06/09/2018

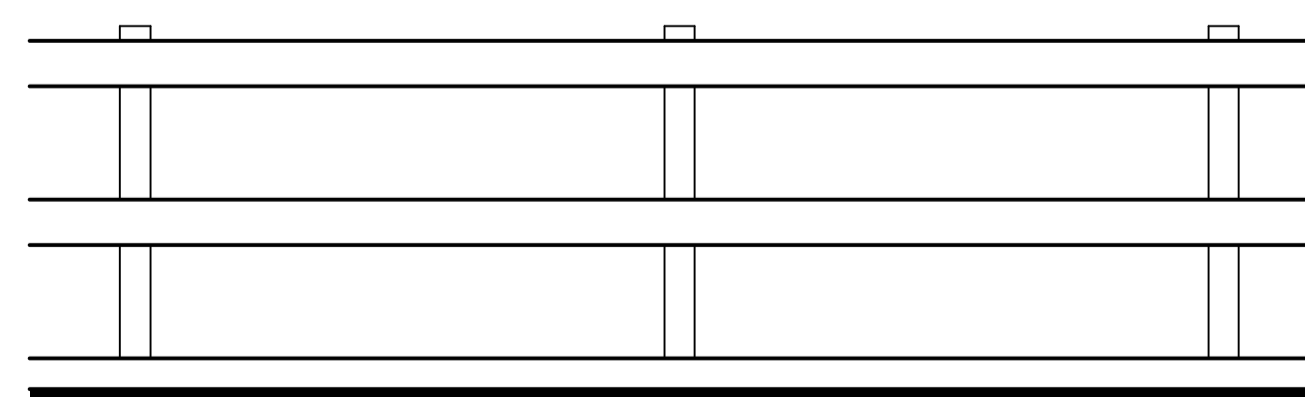

manege fence

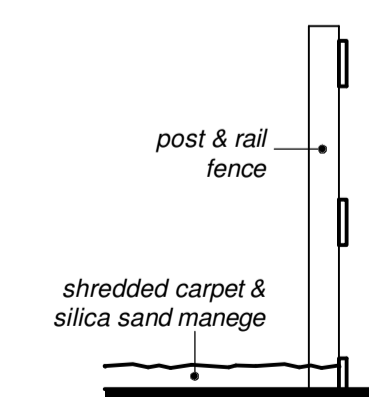

NOTE:
Drawing based on information/survey supplied by others.
It is not the Architect's responsibility to check the accuracy of land registry plans or any other plans provided by the Client.
Any legal boundaries and ownership are to be verified by the Client's Solicitor.

PLANNING DRAWING

Rev B: Aug 18 - Notes Amended Rev A: Aug 18 - New Block Repositioned		REVS
Ursula Bradwell Architects Church Hall Newton Street Whitby North Yorks. YO21 1QX		
MR & MRS W. FLETCHER		CLIENT
PROPOSED TRACTOR SHED & MANEGE		
		PROJECT
LAND AT WILLOW WOOD ROAD STAINSACRE WHITBY NORTH YORKS.		
		ADDRESS
PROPOSED PLAN & ELEVATIONS		
		DRAWING
1:50, 1:25 & 1:100	SCALE	AUGUST 2018
		DATE
6023F.18.03A		DRAWING NO.
Copyright Reserved		