

From: [Jill Bastow](#)
To: [Planning](#)
Subject: FW: ADDITIONAL INFO TO ACTION - NYM/2018/0569/FL
Date: 26 September 2018 12:13:07
Attachments: [Summer House Plan 2.pdf](#)
[Summer House Plan 1.pdf](#)

NYMNPA

17/09/2018

From:
Sent: 17 September 2018 09:40
To: Wendy Strangeway
Subject: NYM/2018/0569/FL

Hi Wendy,

further to your letter of 4/9/18 regarding plans for the summer house / shed, please find attached plans received from the manufacturer The Yorkshire Shed Company from Hinderwell.

I do hope that these are satisfactory for your purposes, if not I would be grateful if you could please advise asap and we will have to withdraw the Garden Summer House / Shed element from the Application to avoid undue delays.

many thanks
best regards,

Jonathan

Jonathan Moore Lambe
Lambe Planning & Design Ltd
Consultants for Planning, Design and Landscape
Galeri
Victoria Dock
Caernarfon, Gwynedd LL55 1SQ

NYMNPA

17/09/2018

This message and any attachments are confidential and may also be privileged. Any unauthorised disclosure, use or dissemination, either whole or partial is prohibited. If you are not the intended recipient of the message, please delete the email and notify the sender immediately.

ROOF 85mm

2000


1/2

NYMNP
17/09/2018

AMENDED

3 METRES

FULLY BOARDED

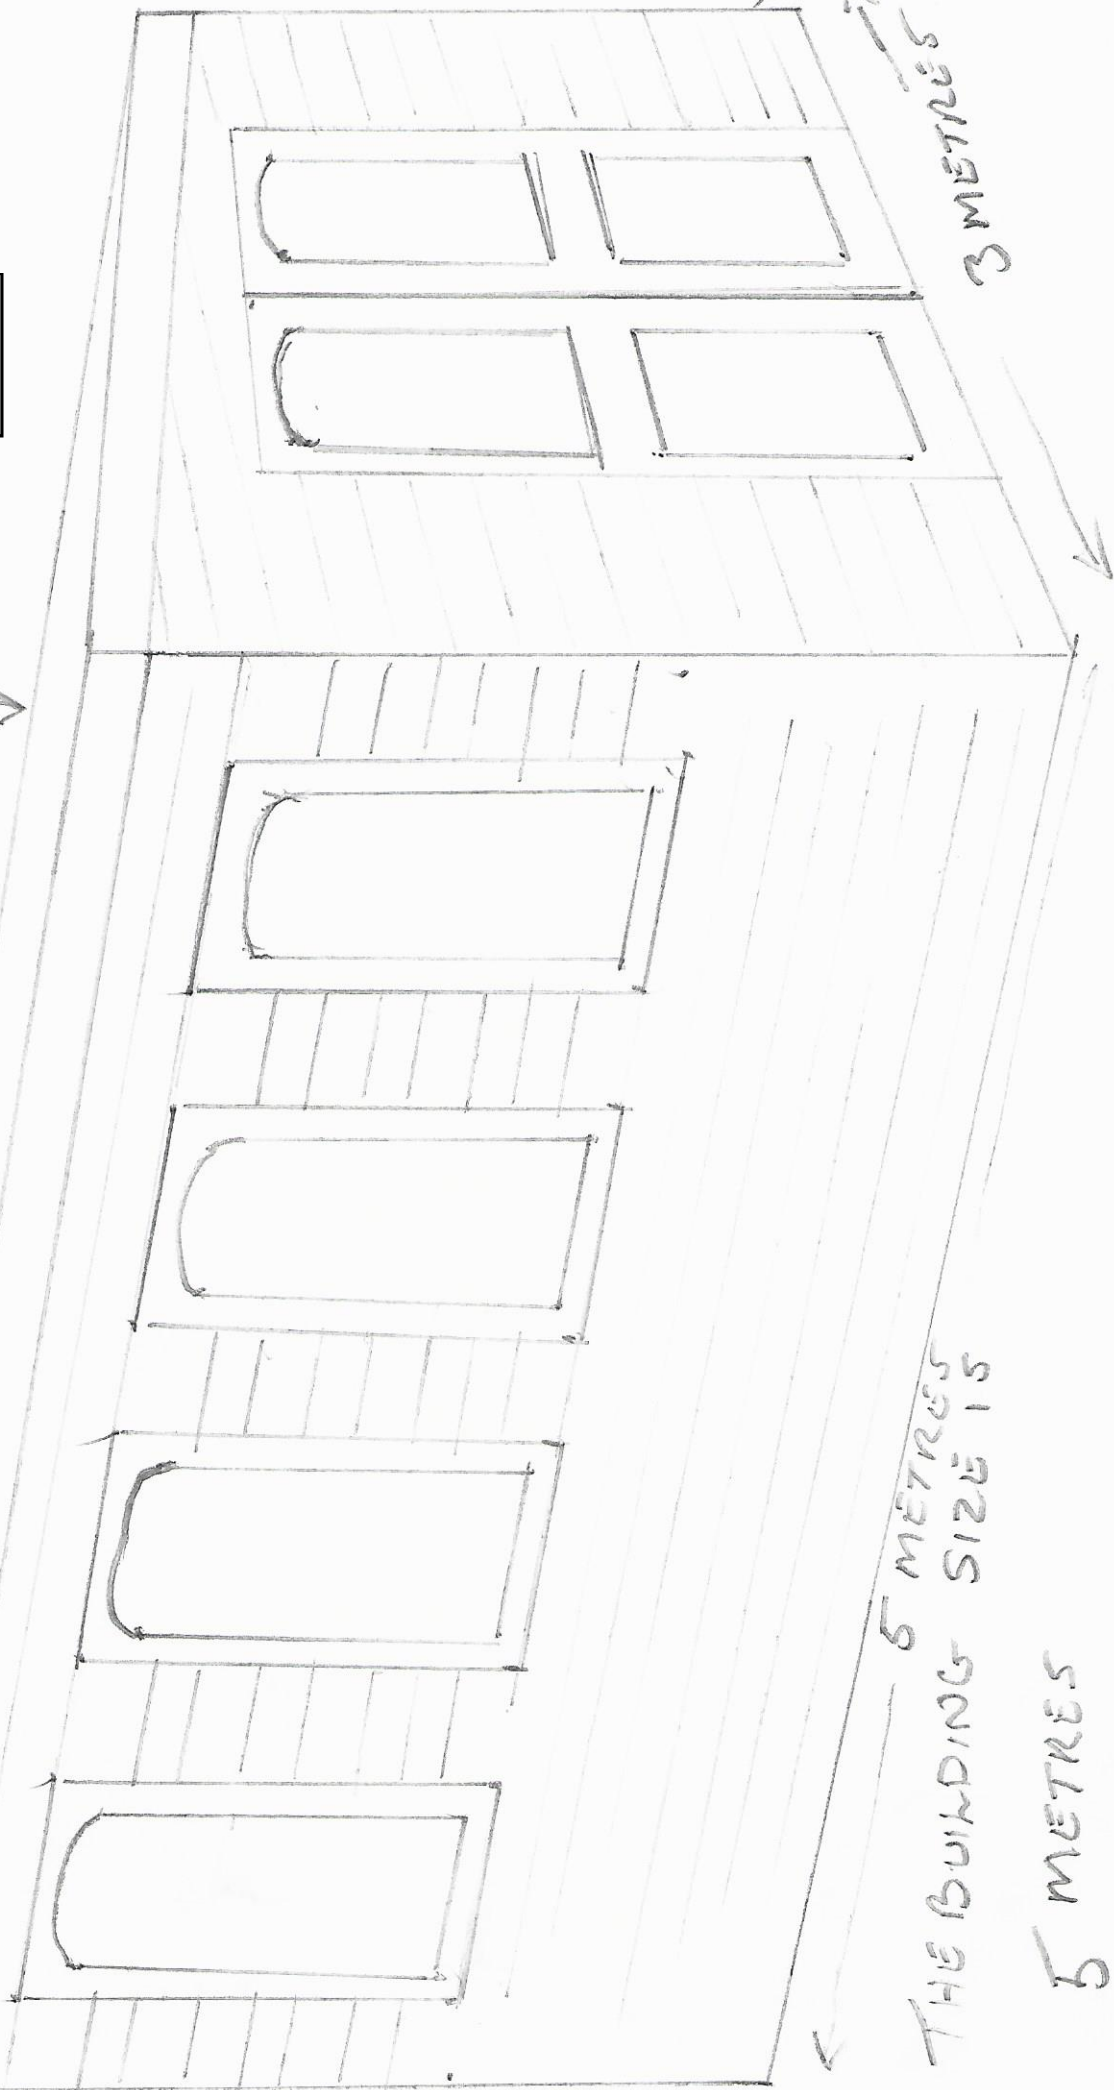

5 METRES
THE BUILDING SIZE IS

5 METRES


X 3 METRES

ROOF 85mm

2100

1/2

Proposed North Elevation
Scale 1:50

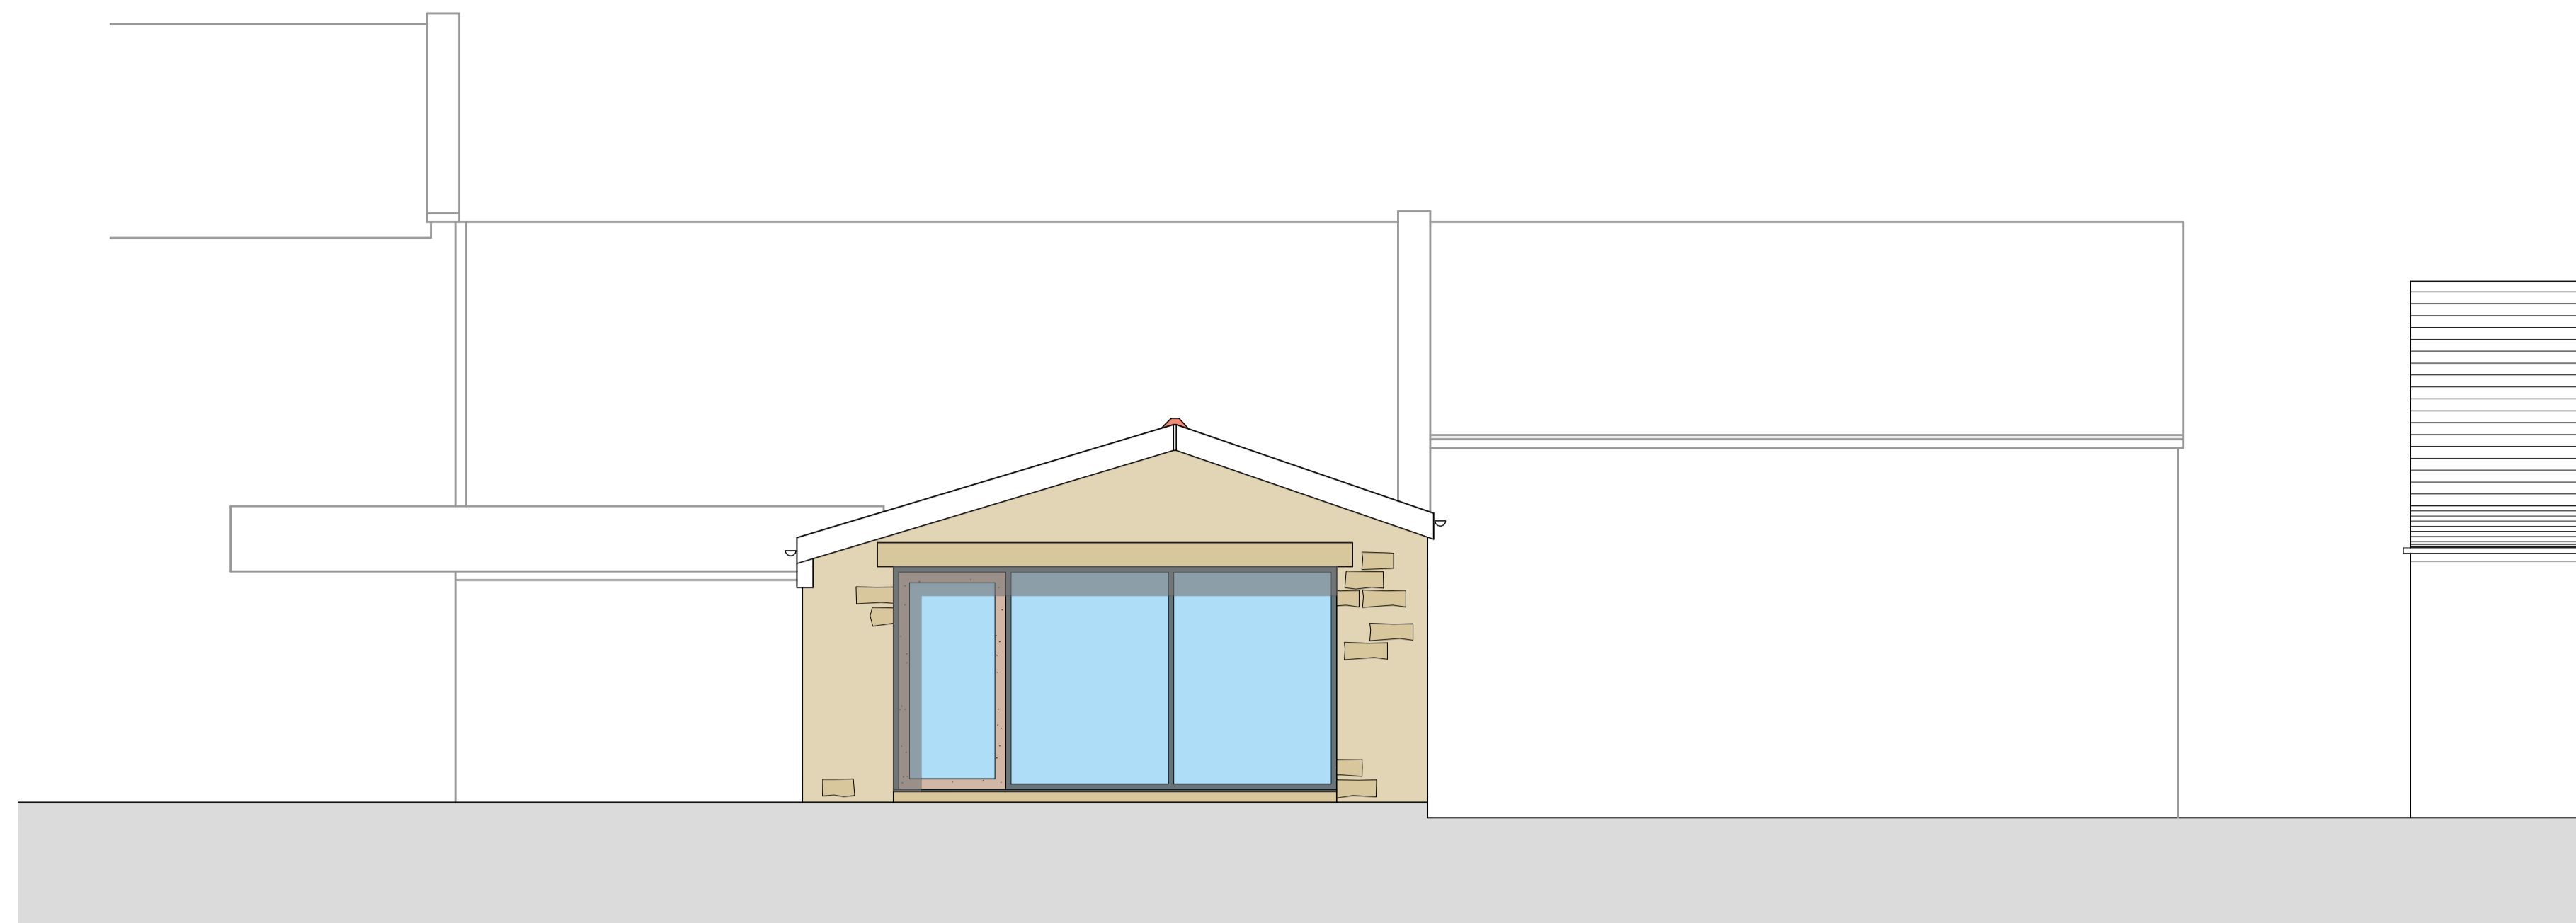


NYMNPA
17/09/2018

AMENDED

Do not scale from this drawing, only figured dimensions are to be taken from this drawing. The contractor must verify all dimensions on site before commencing any work or shop drawings. The contractor must report any discrepancies before commencing work. If this drawing exceeds the quantities taken in any way, the technician is to be informed before work is initiated. Work within the construction (design and management) regulations 2015 is not to start until a health & safety plan has been produced. This drawing is copyright and must not be reproduced without consent of BHD Partnership Ltd. **CDM Regulations** Contractor must not start without 'Pre Construction Information' from Principle Designer. If unsure contact BHD. Contractor must agree the 'Principle Contractor' roll with the client prior to commencement of the works. Ensure if required under CDM2015 regulations that the project is notified to the HSE.

Proposed Floor Plan of Development Area
Scale 1:50

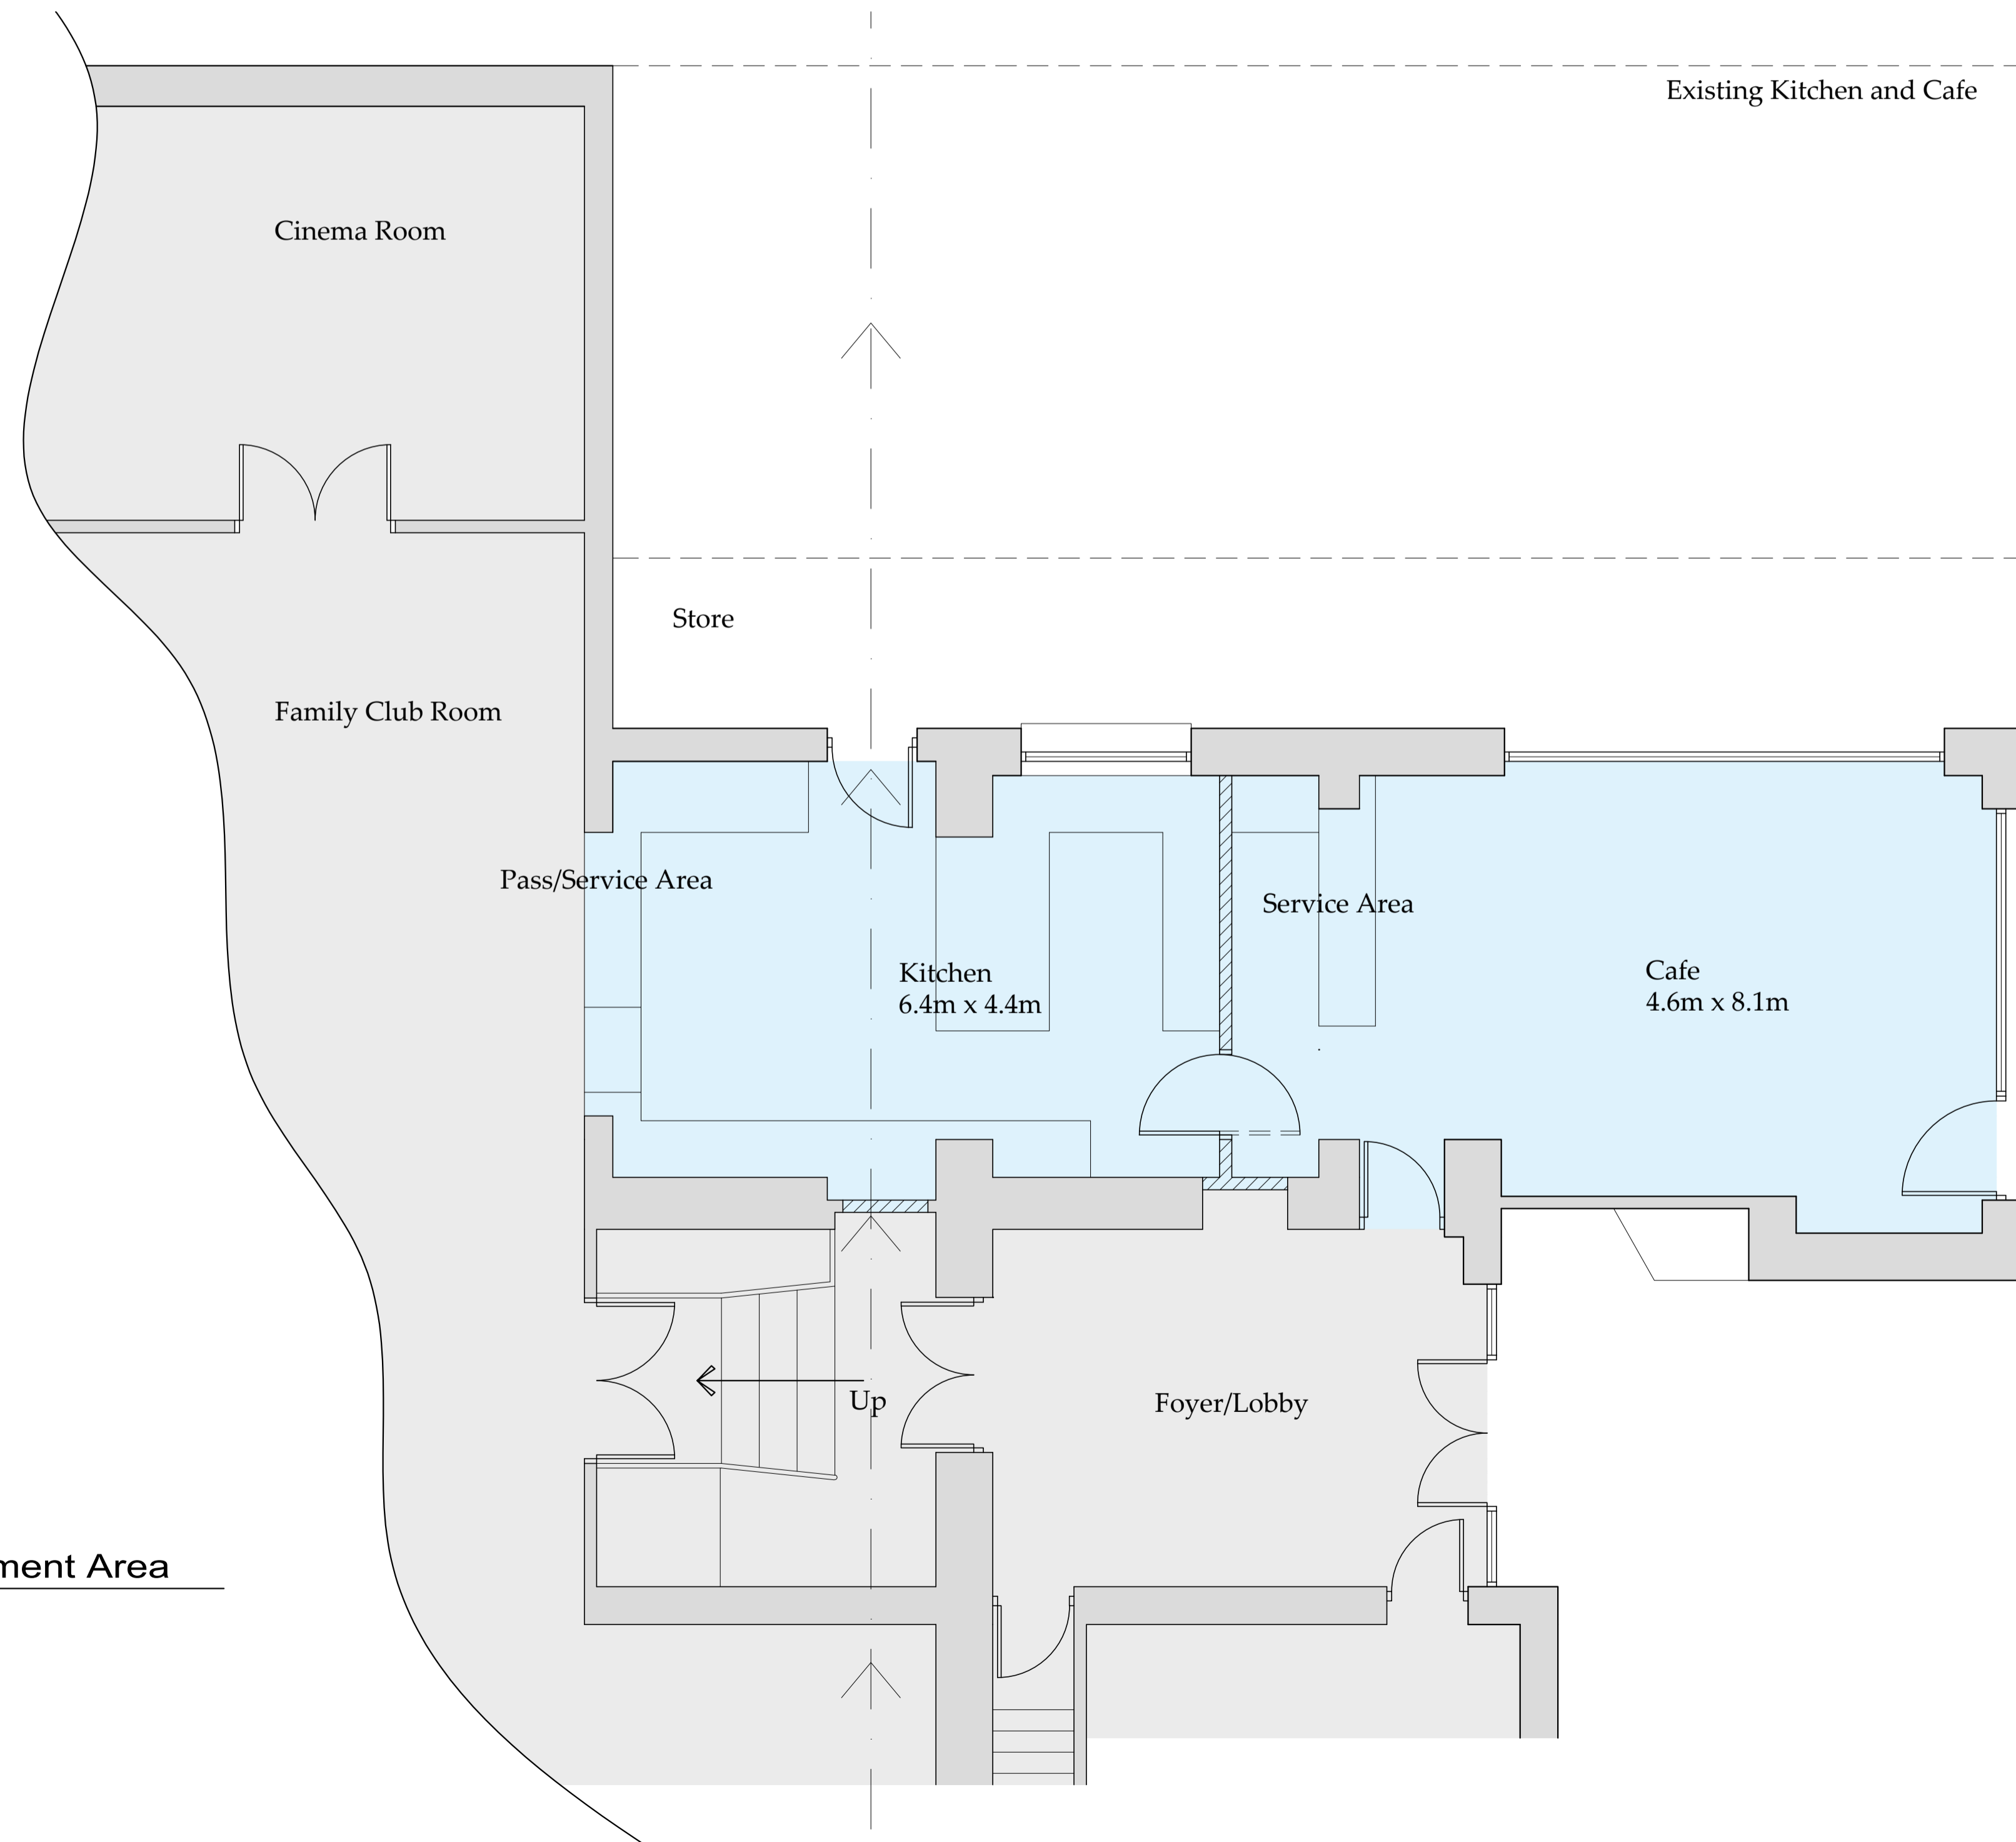

B	01.06.18	RB	Minor amendments
A	24.05.18	RB	Issued for client approval

REV DATE BY AMENDMENT

bhd
partnership
Architecture + Engineering

Airy Hill Manor, Waterstead Lane,
Whitby, N. Yorks. YO21 1QB.

CLIENT: Mr. P. Brewer

PROJECT: Whitby Holiday Park

Drawing: Proposed Floor Plan of Development Area Option A

DRAWING STATUS: Preliminary

DRAWN: R. Braithwaite CHECKED: TH


SCALE @ SIZE: 1:100 @ A1 DATE: 24.05.18

DRAWING No: D11274-05 REV: B

NYMNP
17/09/2018

AMENDED


Do not scale from this drawing, only figured dimensions are to be taken from this drawing.
The contractor must verify all dimensions on site before commencing any work or shop drawings.
The contractor must report any discrepancies before commencing work. If this drawing exceeds the quantities taken in any way, the technician is to be informed before work is initiated.
Work within the construction (design and management) regulations 2015 is not to start until a health & safety plan has been produced. This drawing is copyright and must not be reproduced without consent of BHD Partnership Ltd.
CDM Regulations
Contractor must not start without 'Pre Construction Information' from Principle Designer. If unsure contact BHD.
Contractor must agree the 'Principle Contractor' roll with the client prior to commencement of the works.
Ensure if required under CDM2015 regulations that the project is notified to the HSE.

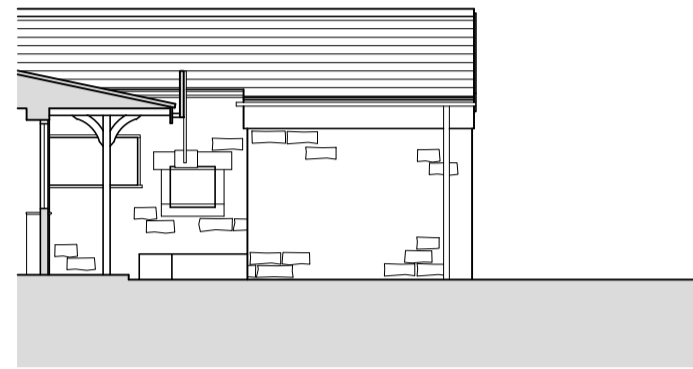


South Elevation
Scale 1:100




East Elevation
Scale 1:100

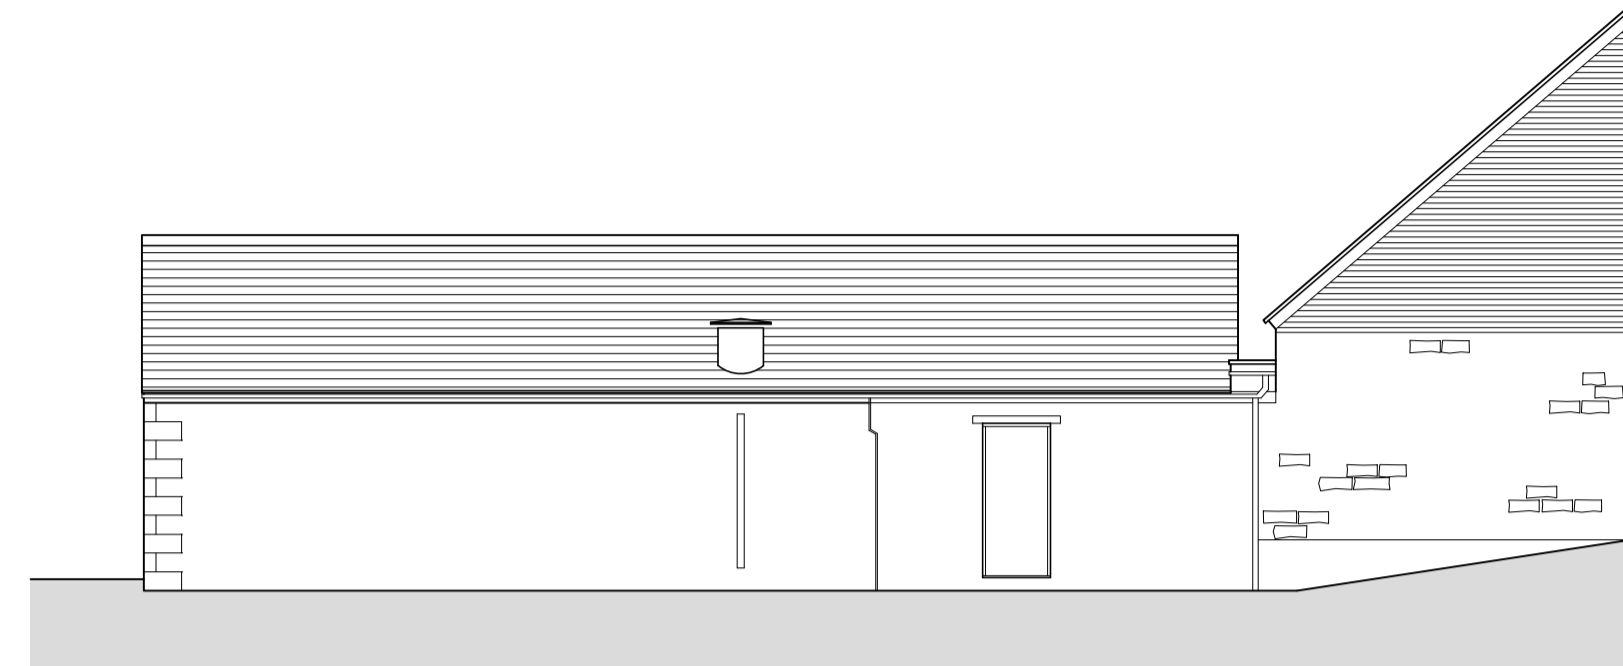

North Elevation
Scale 1:100

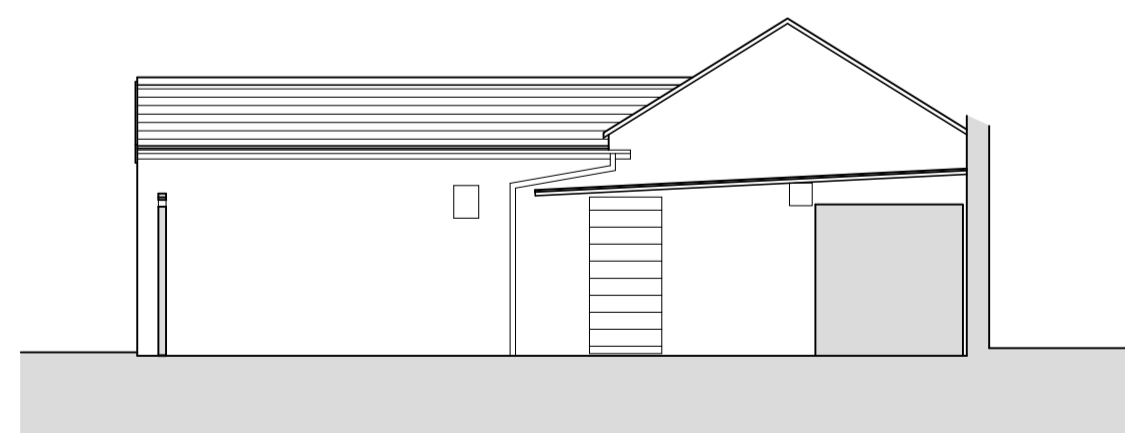

North Elevation Yard
Scale 1:100

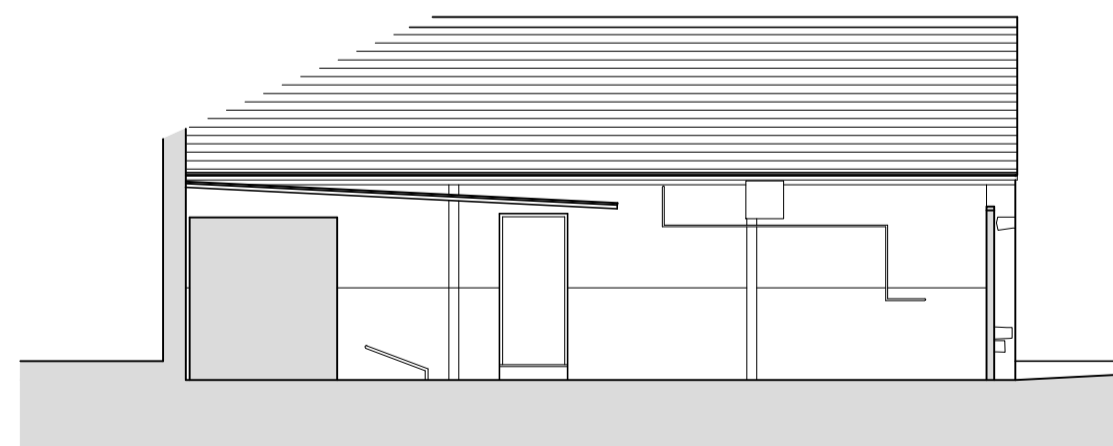

South Elevation Yard
Scale 1:100

A	24.05.18	RB	Issued for client approval
---	----------	----	----------------------------

REV	DATE	BY	AMENDMENT
-----	------	----	-----------

bhd
partnership
Architecture + Engineering

Airy Hill Manor, Waterstead Lane,
Whitby, N. Yorks. YO21 1QB.

CLIENT: Mr. P. Brewer

PROJECT: Whitby Holiday Park

Drawing: Existing Elevations

DRAWING STATUS: Preliminary

DRAWN: R. Braithwaite	CHECKED: TH
--------------------------	----------------


SCALE @ SIZE: 1:100 @ A1	DATE: 24.05.18
-----------------------------	-------------------

DRAWING No: D11274-03	REV: A
--------------------------	-----------


NYMNP

17/09/2018


AMENDED

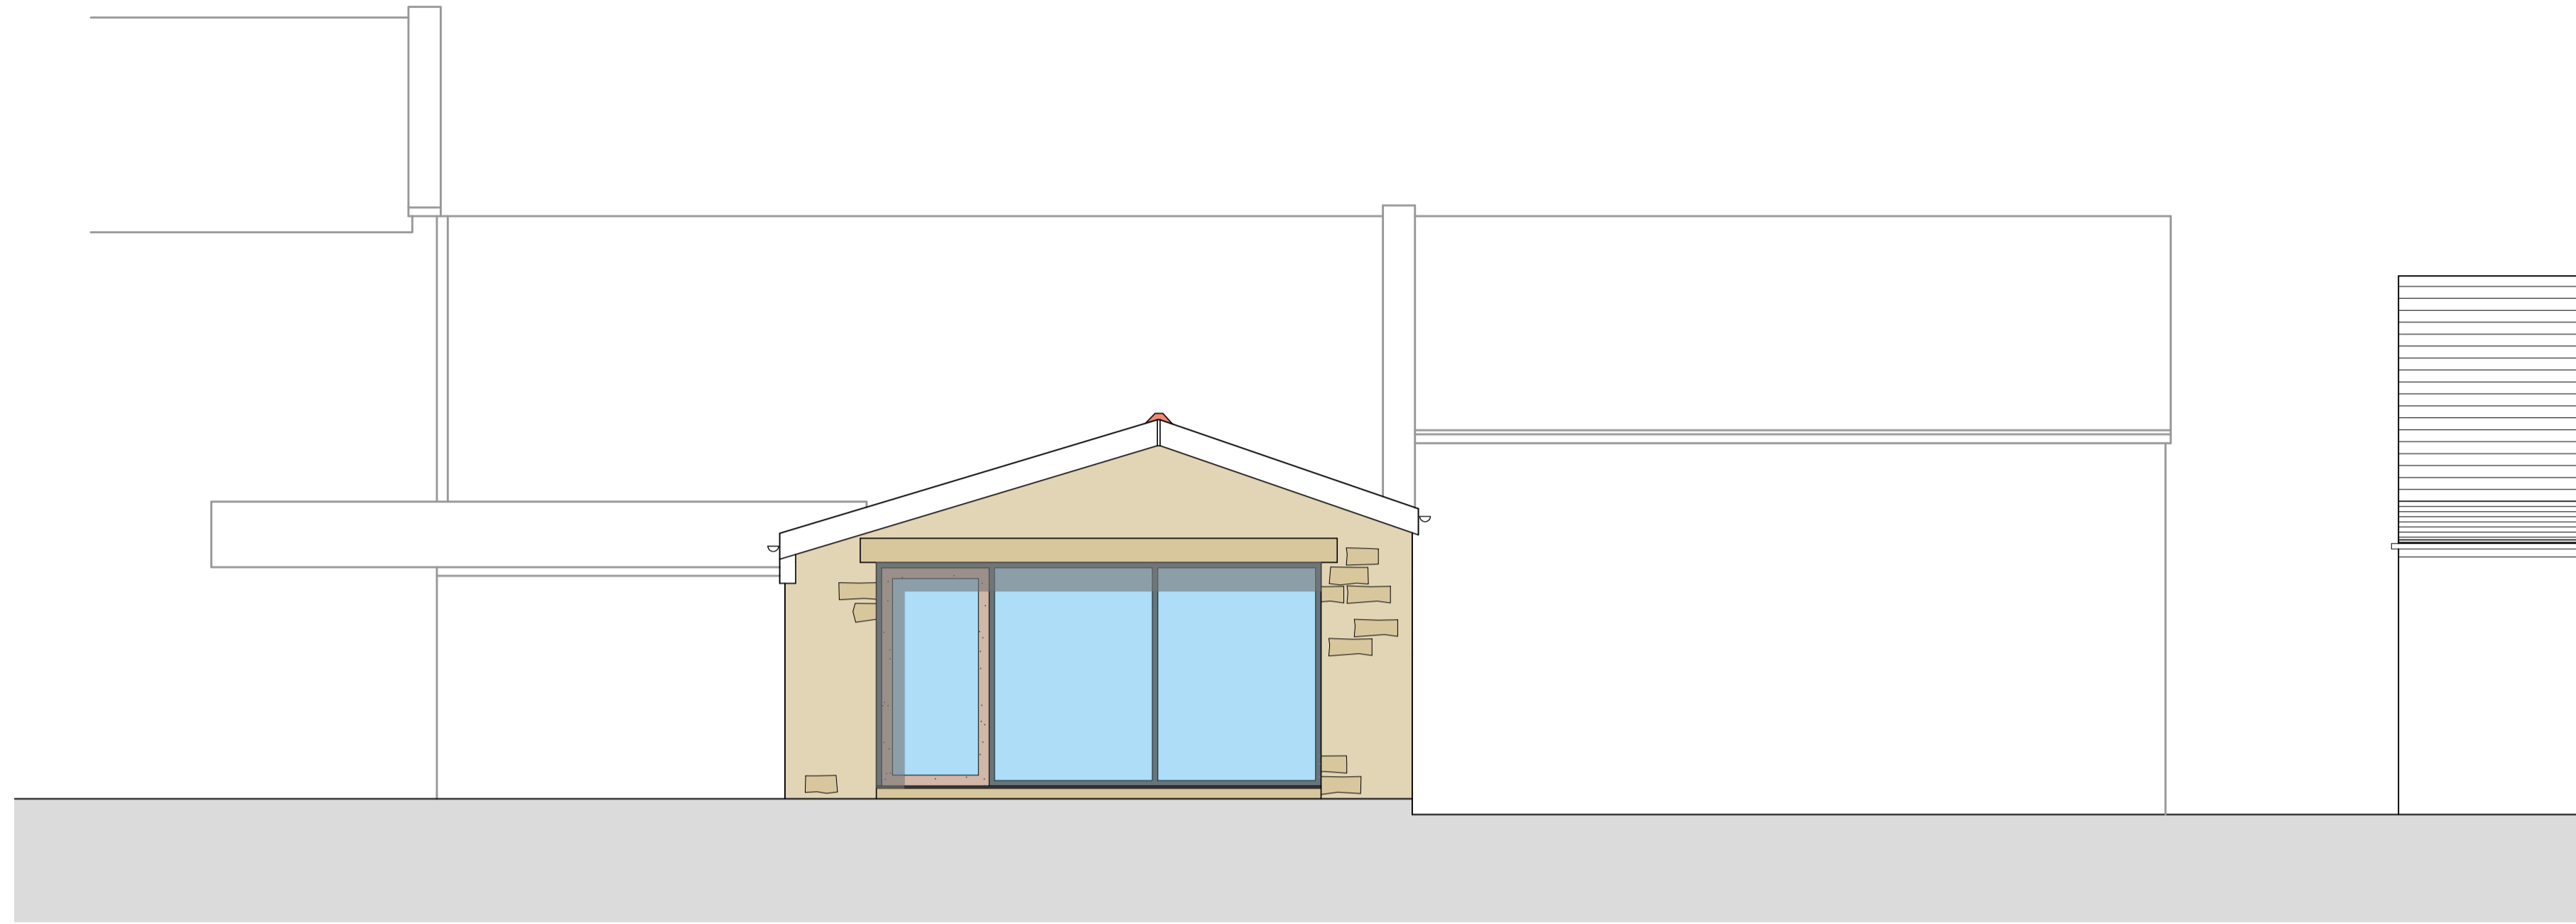

Proposed North Elevation
Scale 1:50

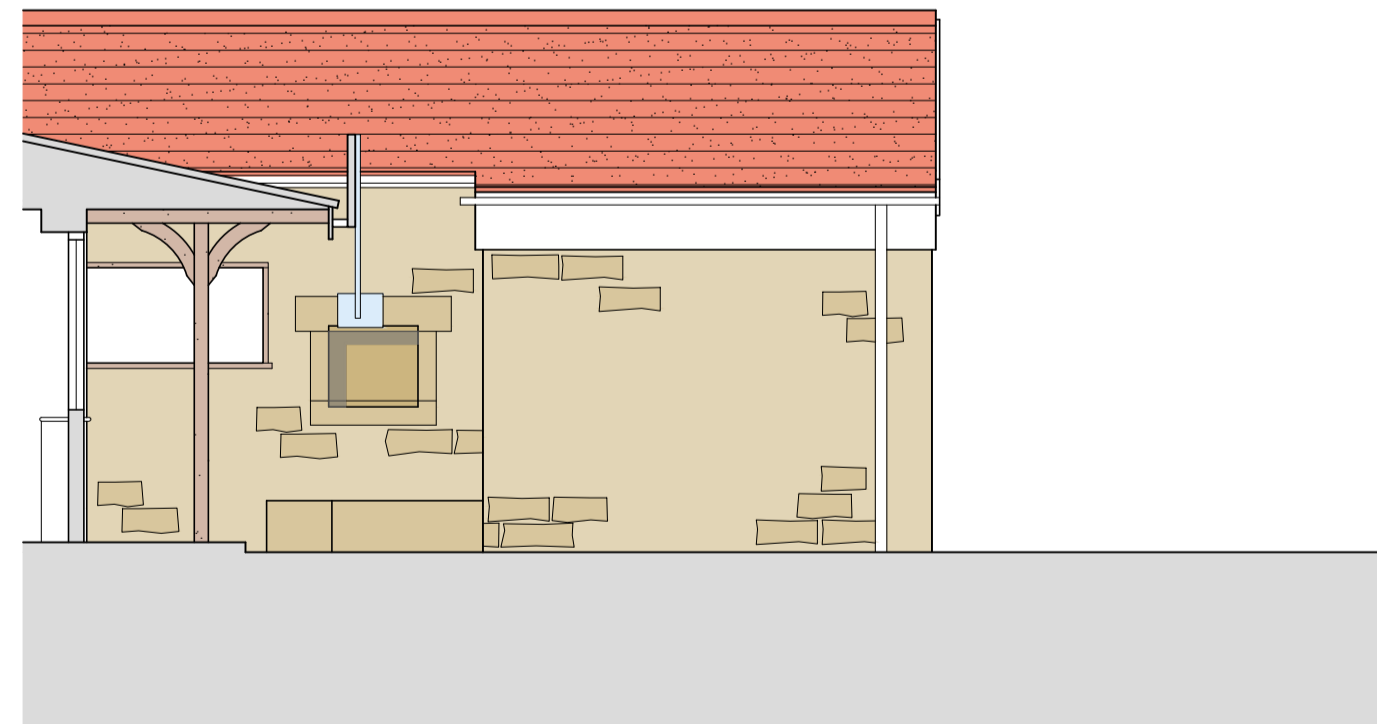

Proposed East Elevation
Scale 1:50

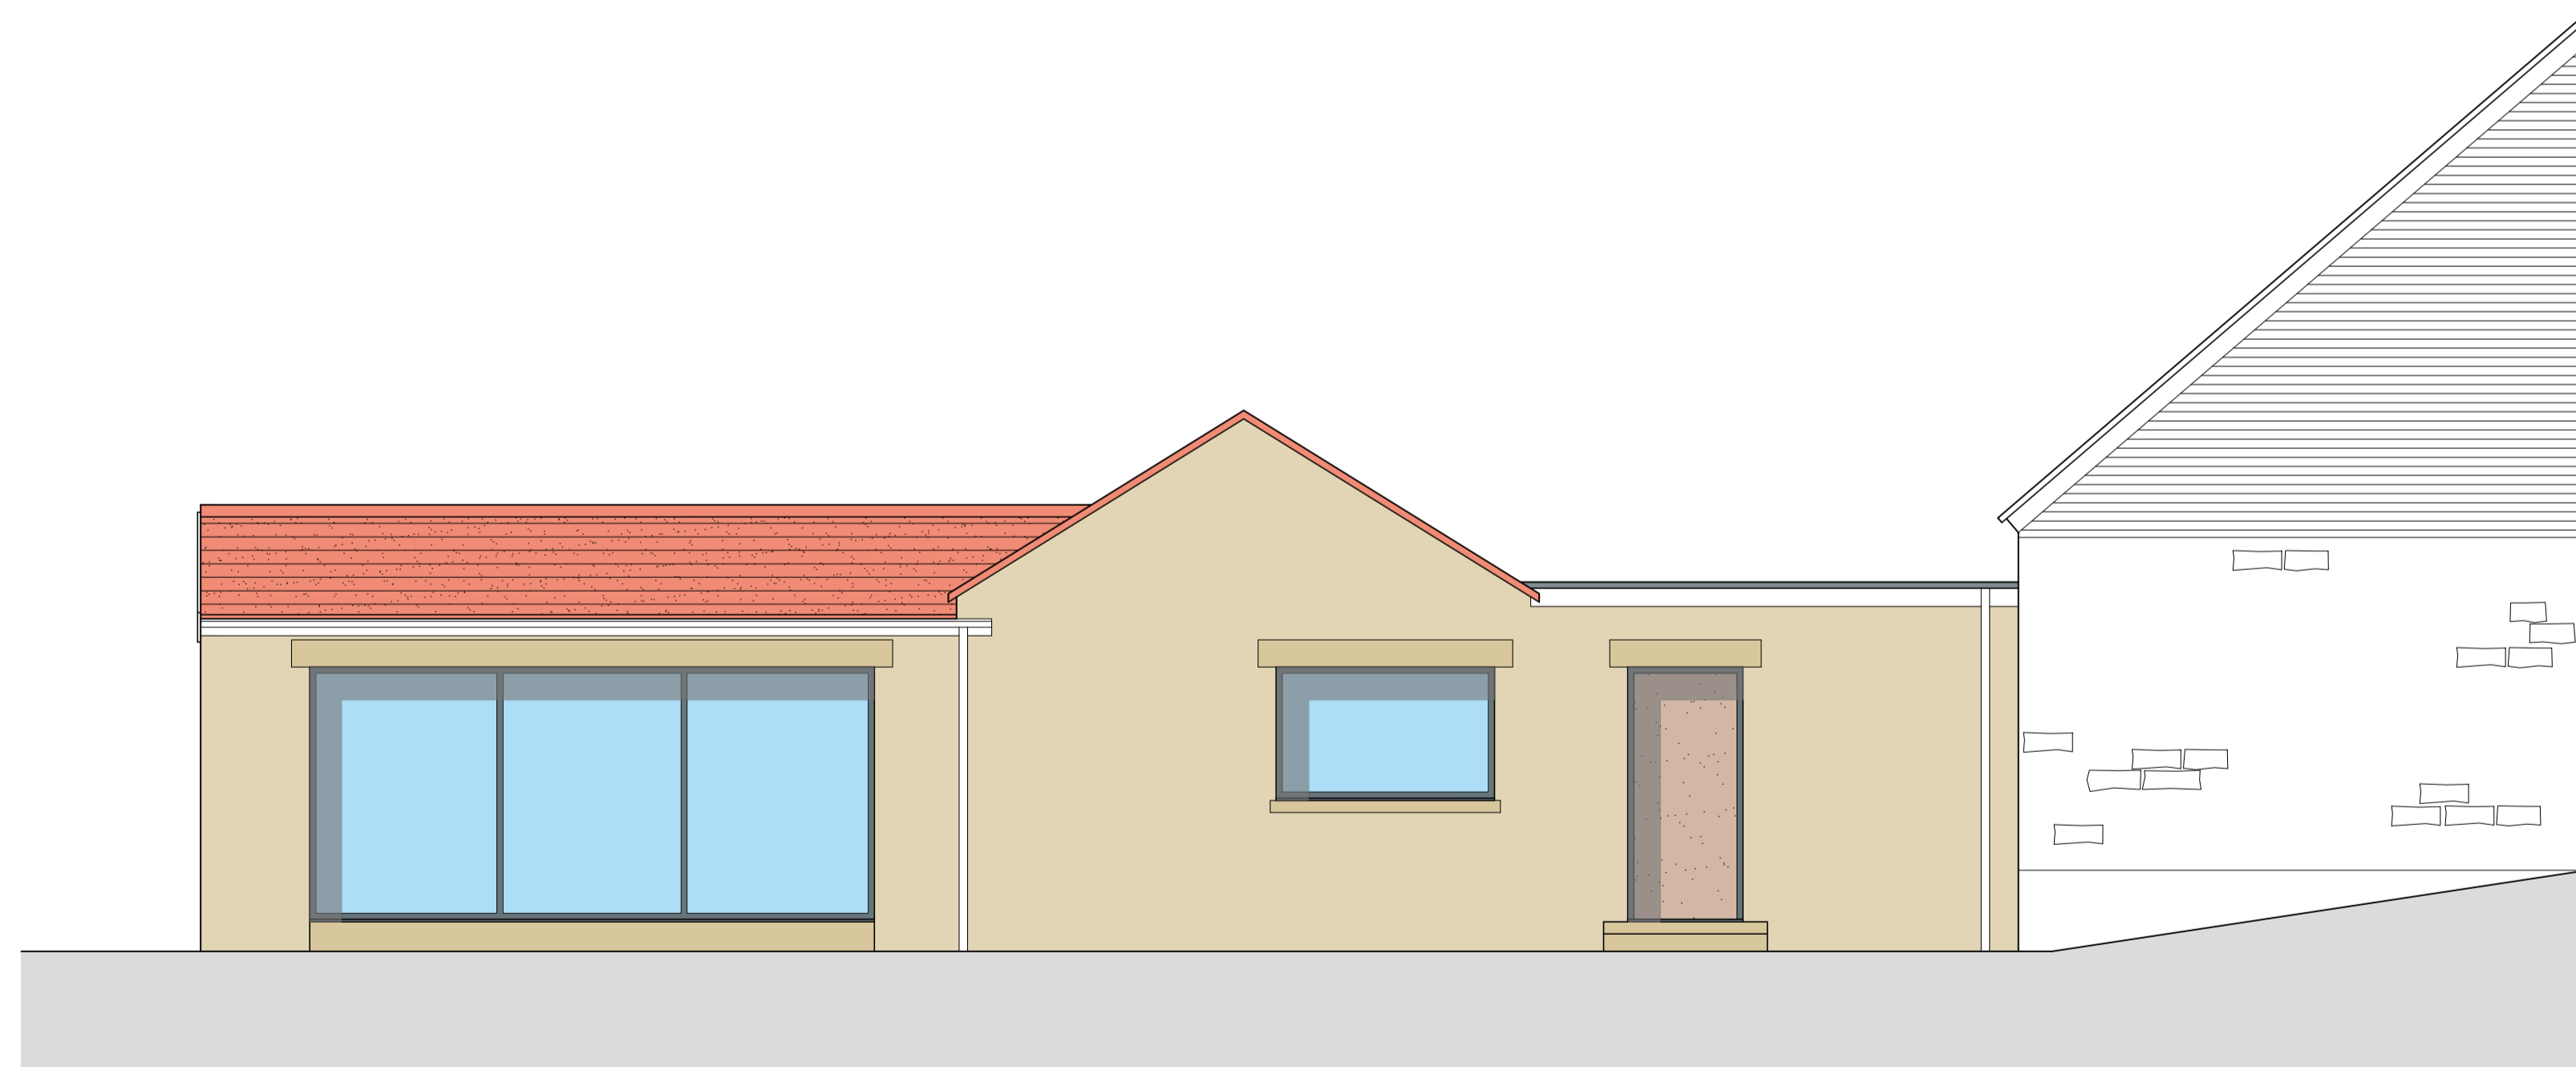

Proposed West Elevation
Scale 1:50

Do not scale from this drawing, only figured dimensions are to be taken from this drawing.
 The contractor must verify all dimensions on site before commencing any work or shop drawings.
 The contractor must report any discrepancies before commencing work. If this drawing exceeds the quantities taken in any way, the technician is to be informed before work is initiated.
 Work within the construction (design and management) regulations 2015 is not to start until a health & safety plan has been produced. This drawing is copyright and must not be reproduced without consent of BHD Partnership Ltd.
 CDM Regulations
 Contractor must not start without 'Pre Construction Information' from Principle Designer. If unsure contact BHD.
 Contractor must agree the 'Principle Contractor' roll with the client prior to commencement of the works.
 Ensure if required under CDM2015 regulations that the project is notified to the HSE.

A	29.05.18	RB	Issued for client approval
---	----------	----	----------------------------

REV	DATE	BY	AMENDMENT
-----	------	----	-----------



CLIENT: Mr. P. Brewer

PROJECT: Whitby Holiday Park

Drawing: Proposed Elevations of Development Area Option A

DRAWING STATUS: Preliminary

DRAWN: R. Braithwaite	CHECKED: TH
--------------------------	----------------

SCALE @ SIZE: 1:100 @ A1	DATE: 29.05.18
-----------------------------	-------------------

DRAWING No: D11274-06	REV: A
--------------------------	-----------