


NYMNP  
21/09/2018



Ordnance Survey, (c) Crown Copyright . All rights reserved. Licence number 100022432

Applicant	Mr B Noble, Hagg House Farm, Sneaton Lane, Ruswarp YO22 5HN			
Project	Change of use of land for stables with store and horse arena			
Drawing	Site location			
Job No 498	Sheet no 1	Scale 1:1250	Aug 18	Rev




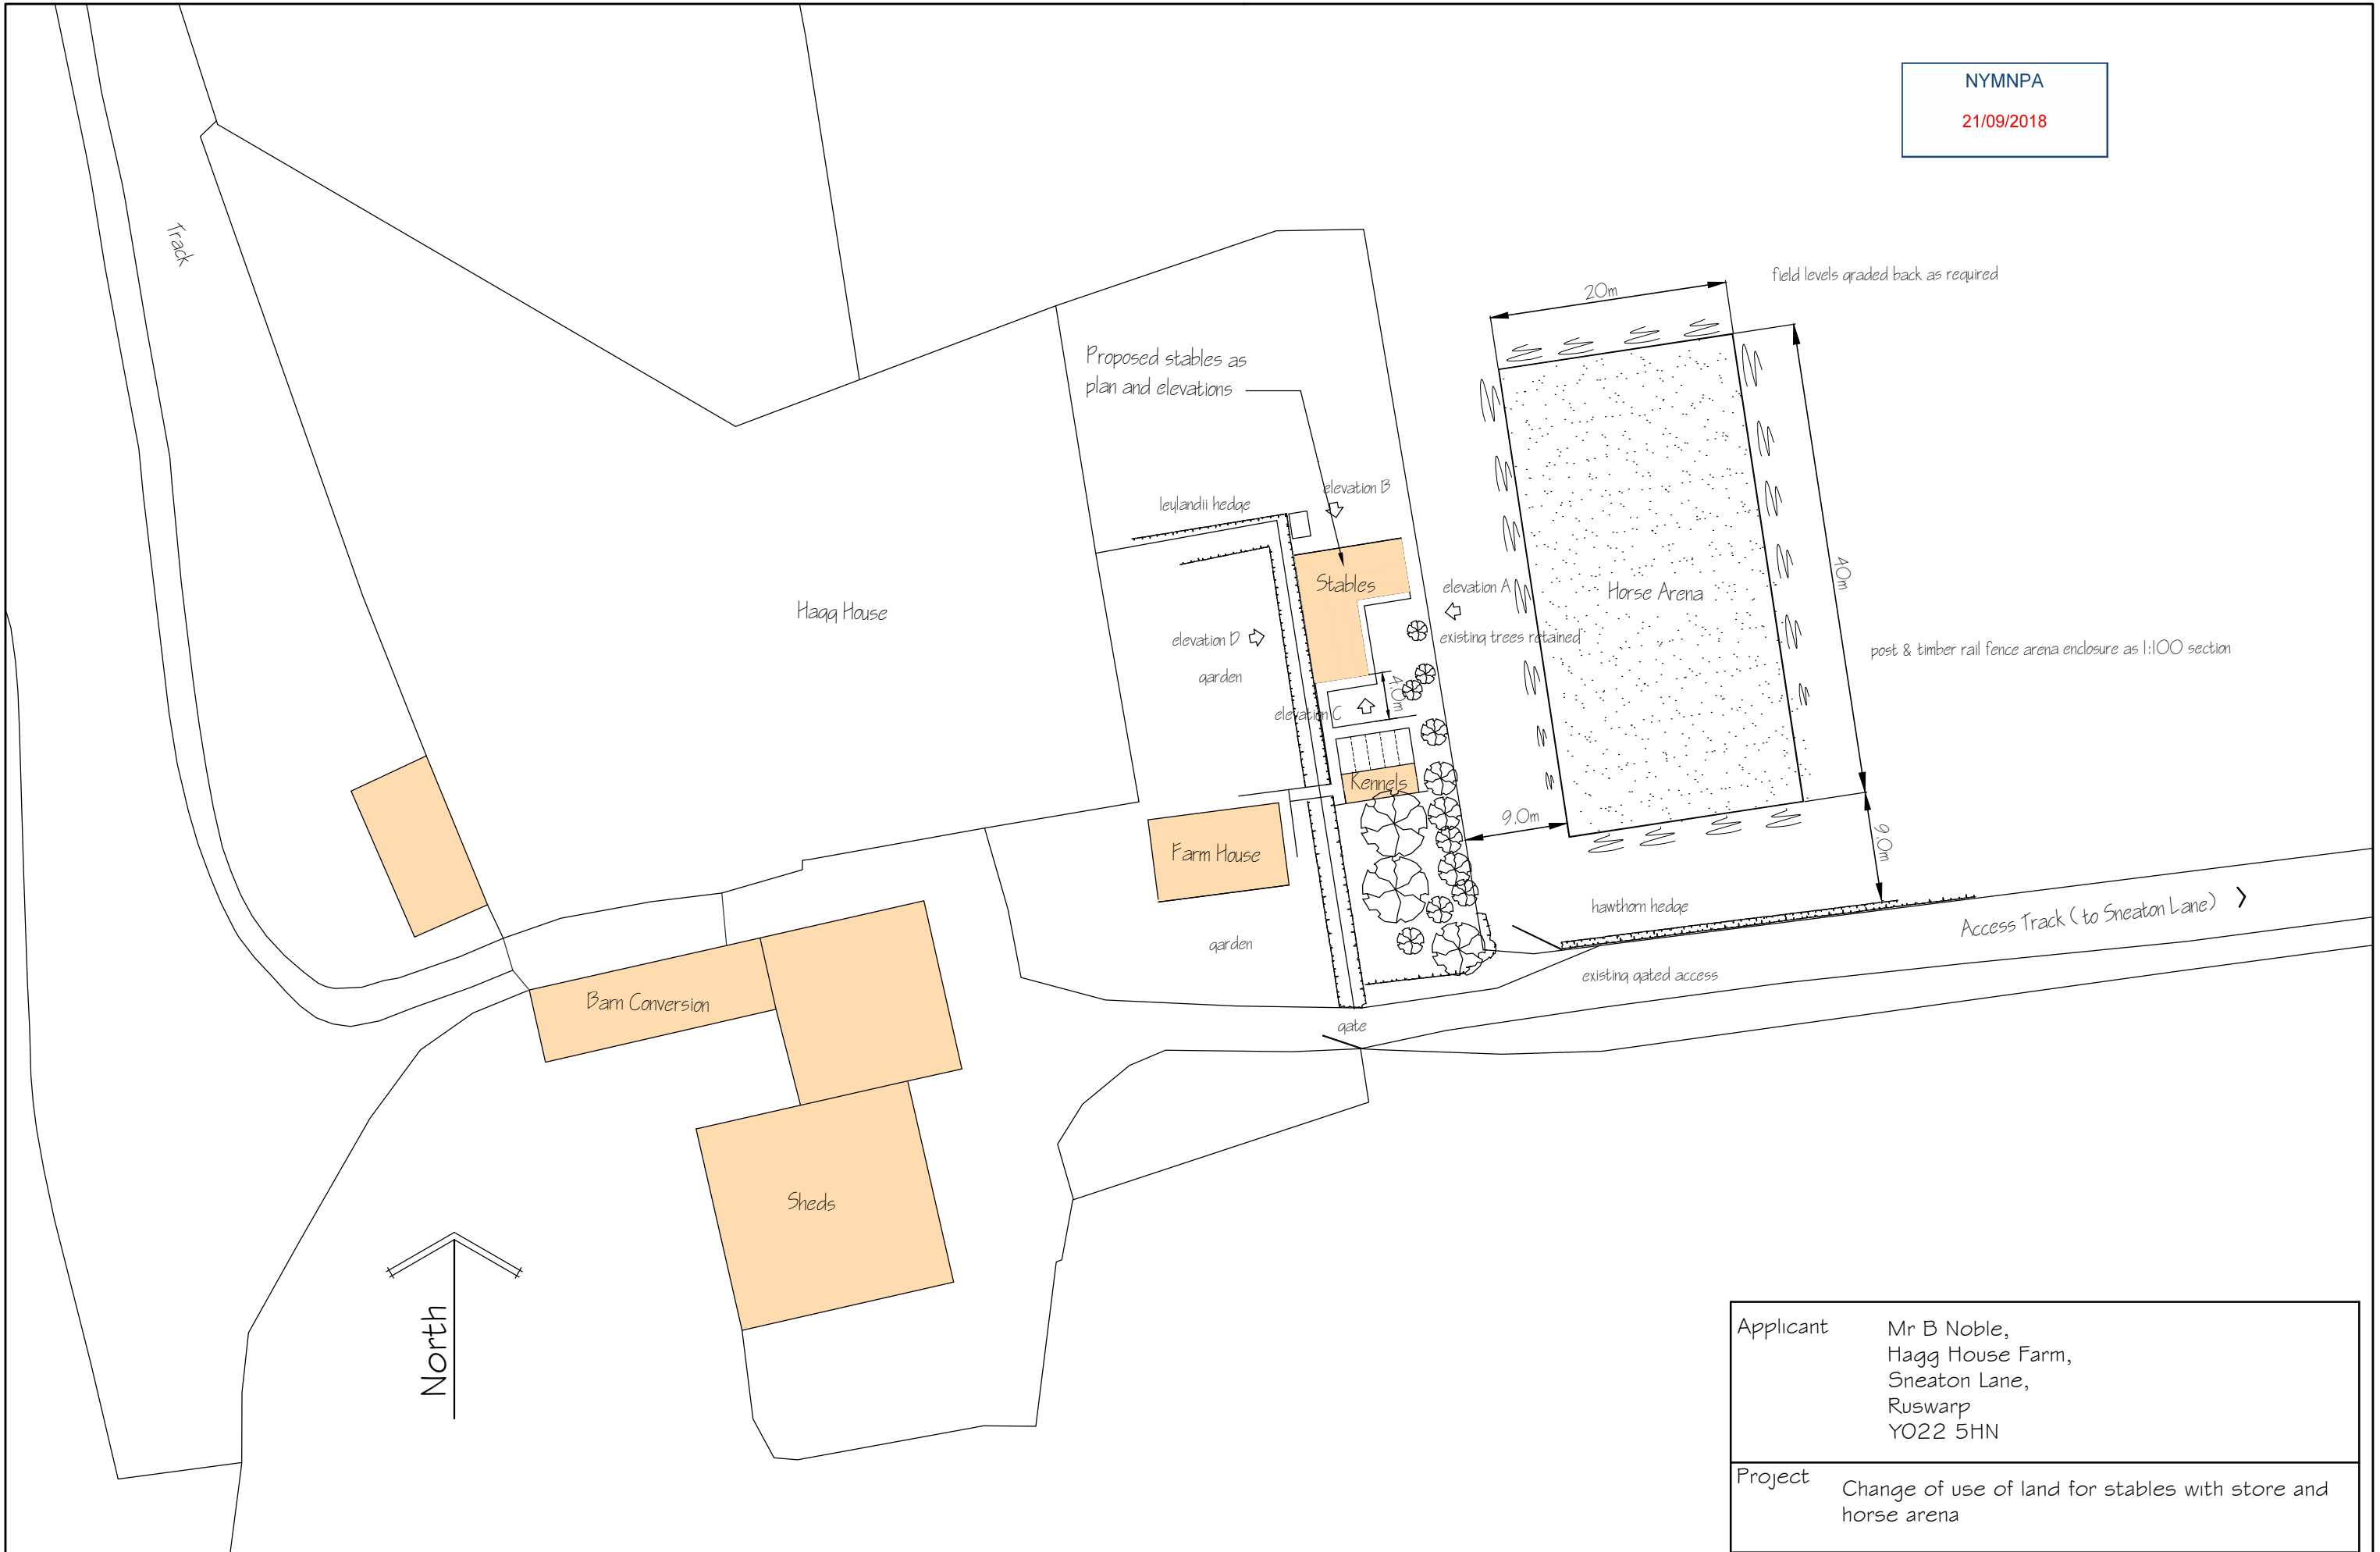

Applicant Mr B Noble,  
Hagg House Farm,  
Sneaton Lane,  
Ruswarp  
YO22 5HN

Project Change of use of land for stables with store and horse arena

Drawing Proposed site plan  
Job No 498 | Sheet no 2 | Scale 1:500 | Aug 18 | Rev

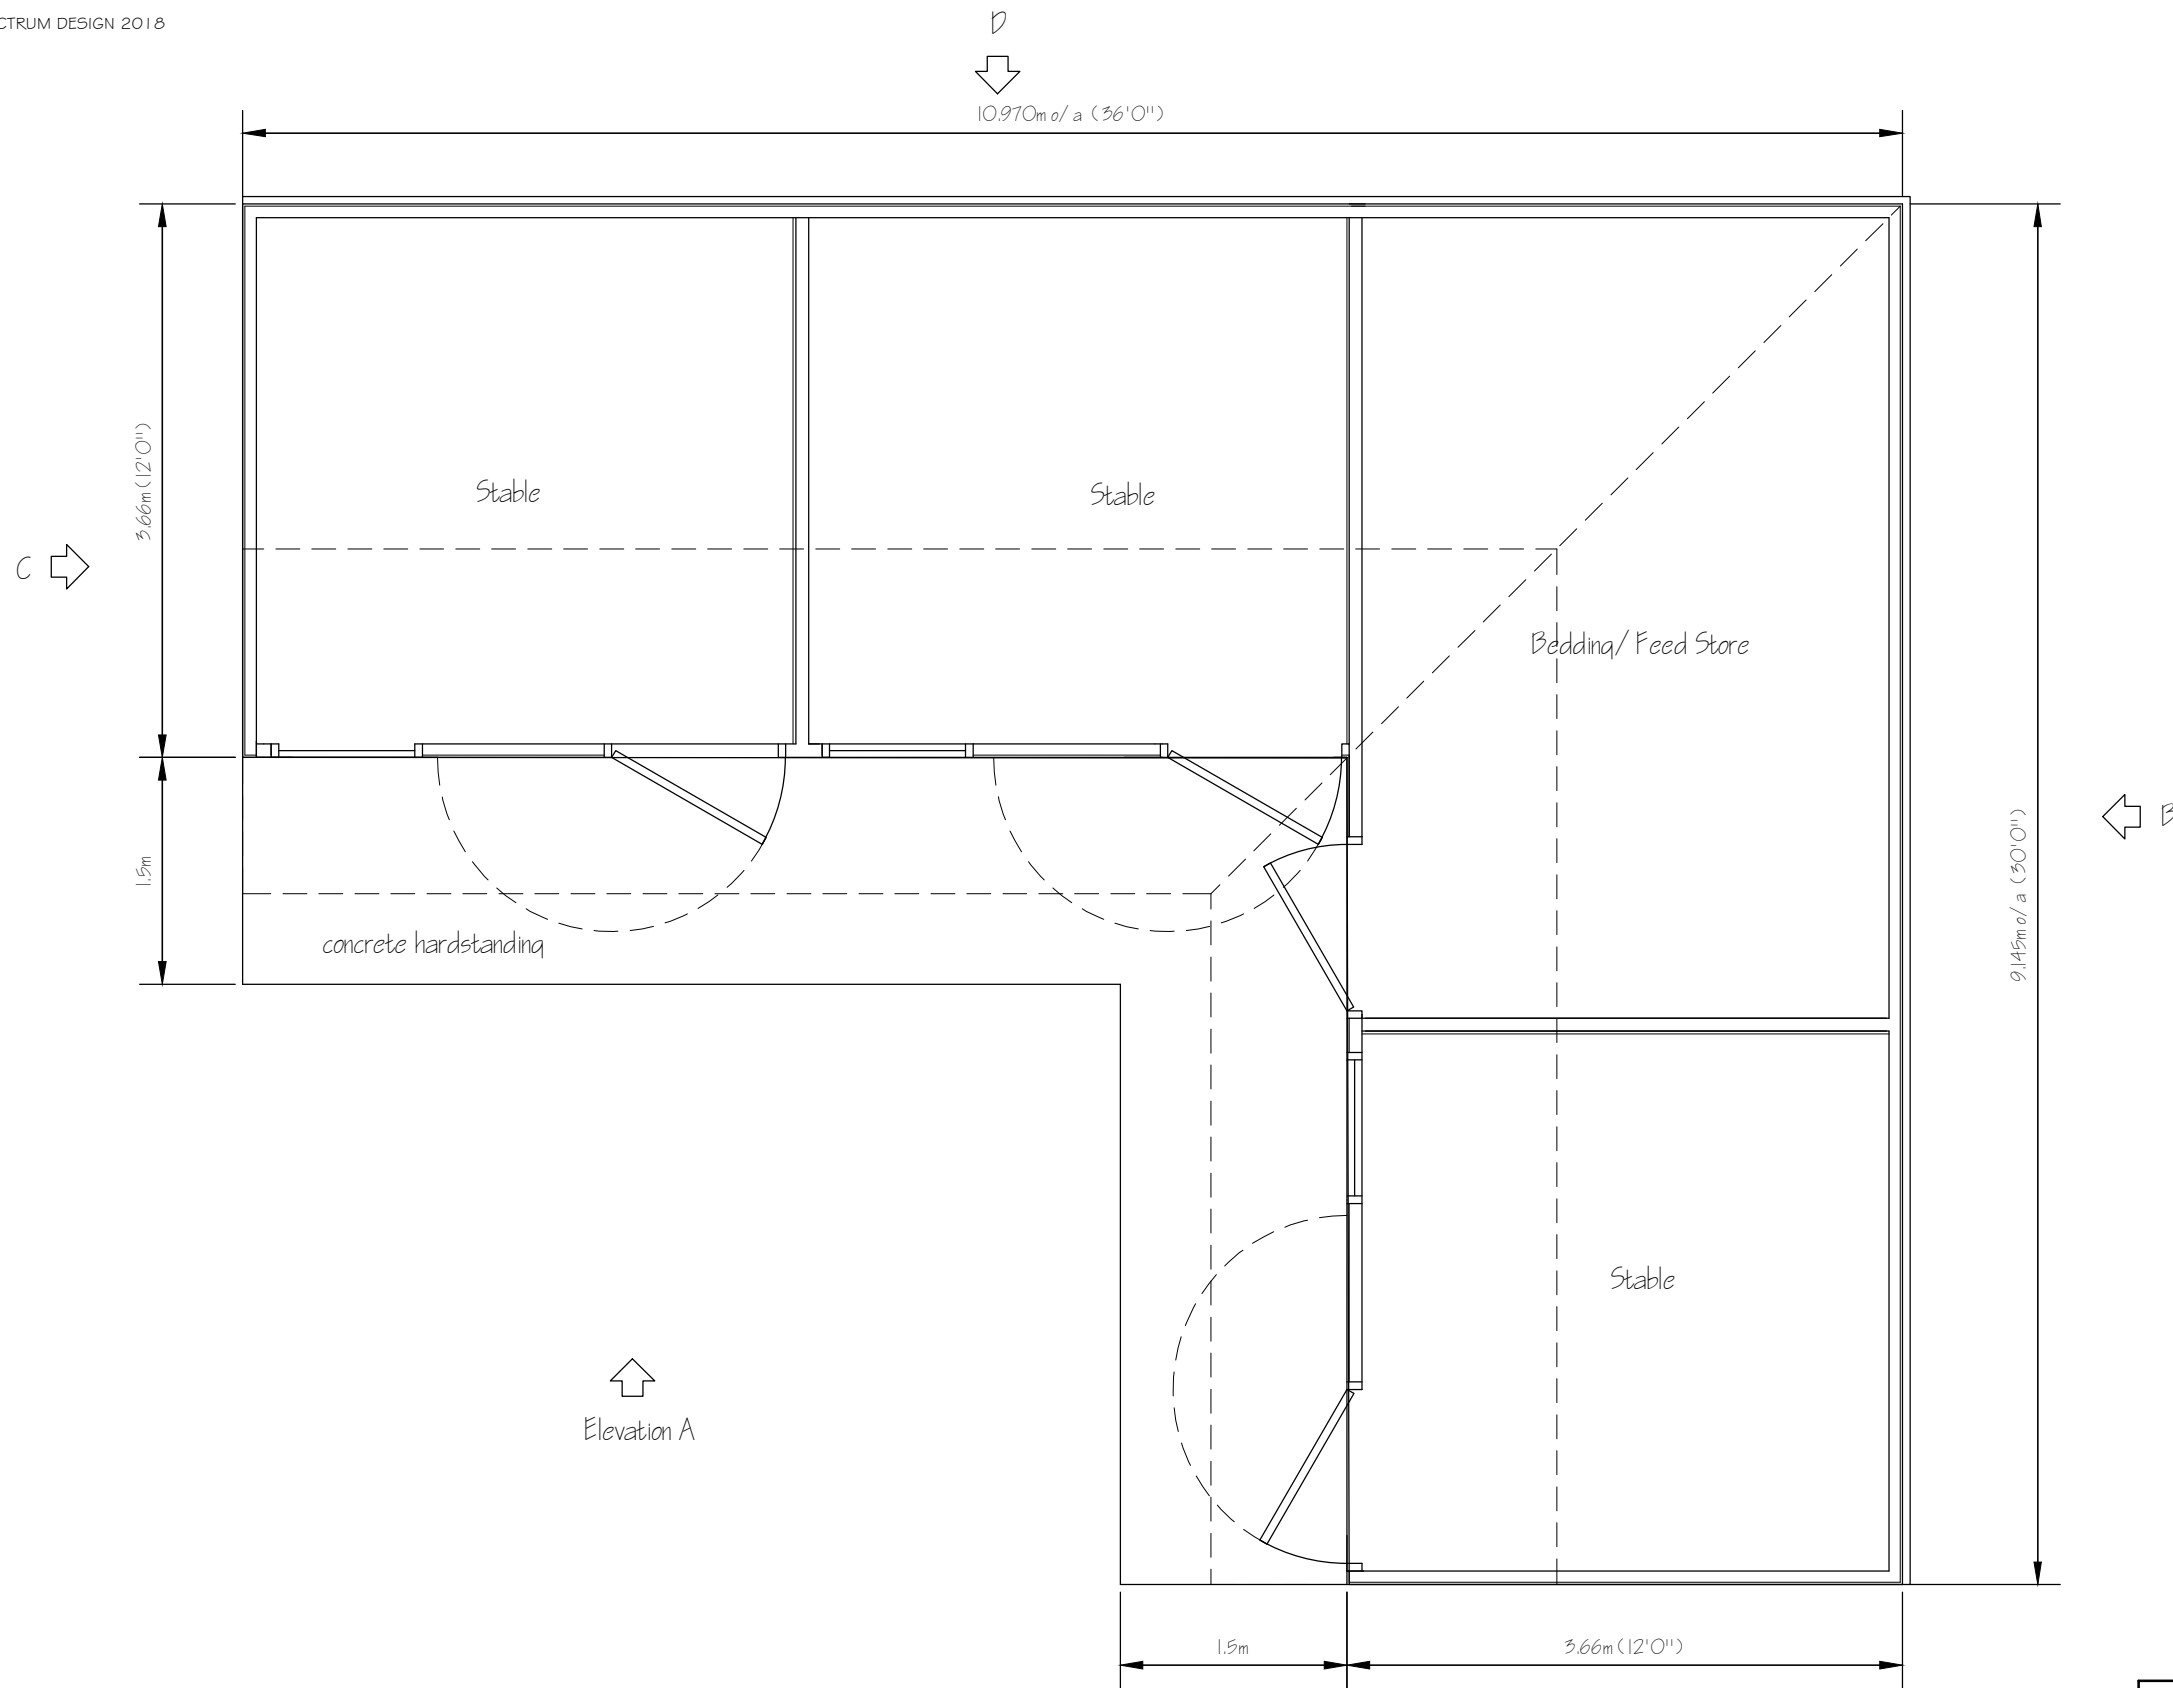


NYMNP  
 21/09/2018

↑  
 Elevation A

This drawing is for the purpose of obtaining Planning # or Building Regulation approval only      Read this drwg in conjunction with the construction specification # "Robust details"  
 NOTE Any work carried out prior to the granting of any required regulatory approvals, including the satisfying of any associated conditions is undertaken entirely @ the applicants own risk


Applicant	Mr B Noble, Hagg House Farm, Sneaton Lane, Ruswarp YO22 5HN
Project	Change of use of land for stables with store and horse arena
Drawing	Stable and store plan
Job No 498	Sheet no 4
Scale 1:50	Aug 18
Rev	

NYMNP  
 21/09/2018

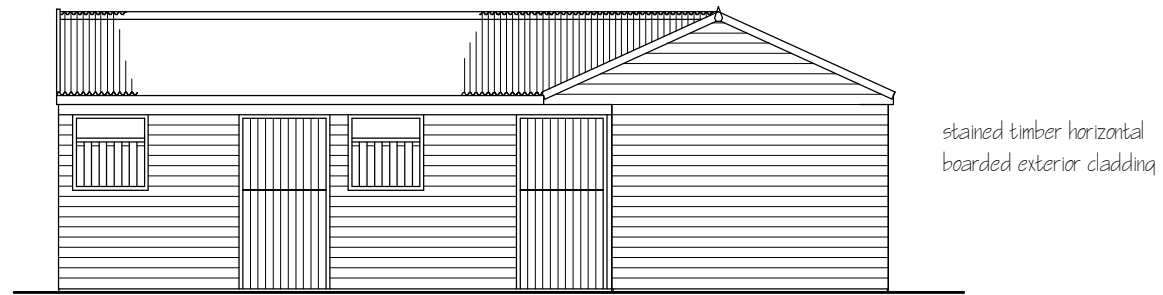


Elevation A


vertical boarded stable doors

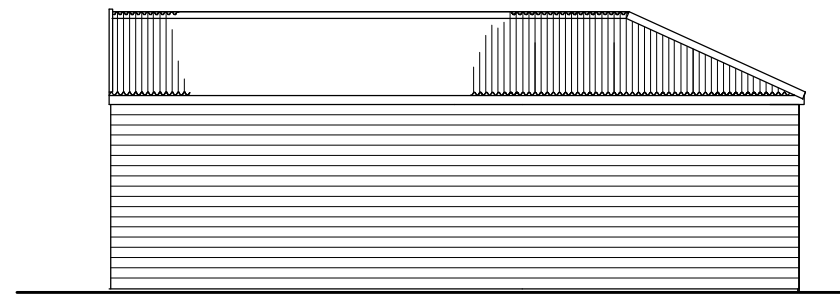

Elevation B

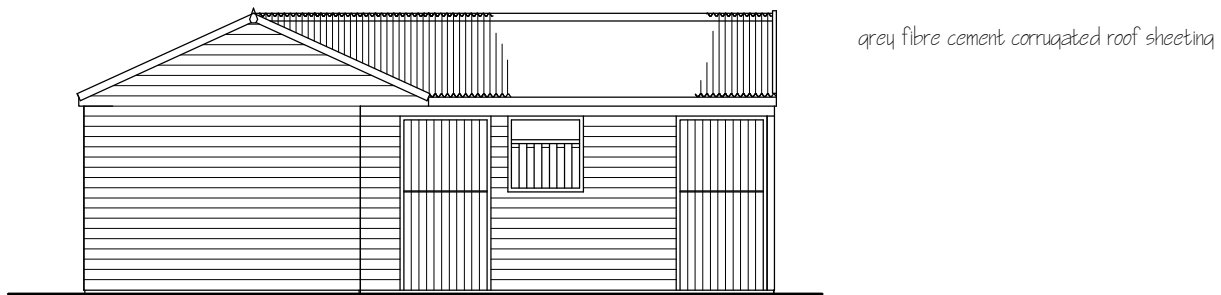


Elevation C

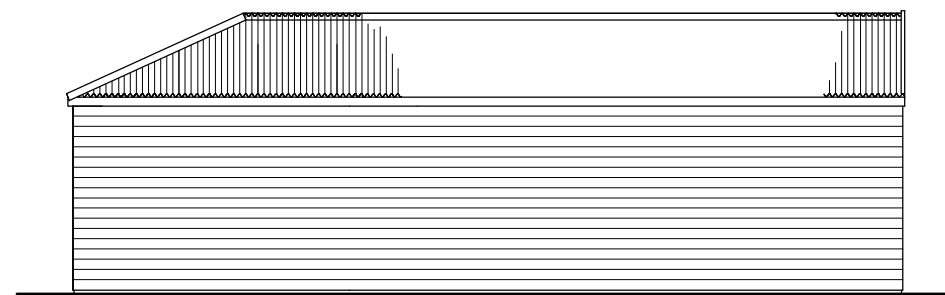

Elevation D

This drawing is for the purpose of obtaining Planning & or Building Regulation approval only      Read this drwg in conjunction with the construction specification & "Robust details"  
 NOTE Any work carried out prior to the granting of any required regulatory approvals, including the satisfying of any associated conditions is undertaken entirely @ the applicants own risk

Applicant	Mr B Noble, Hagg House Farm, Sneaton Lane, Ruswarp YO22 5HN			
Project	Change of use of land for stables with store and horse arena			
Drawing	Stable and store elevations			
Job No 498	Sheet no 5	Scale 1:100	Aug 18	Rev

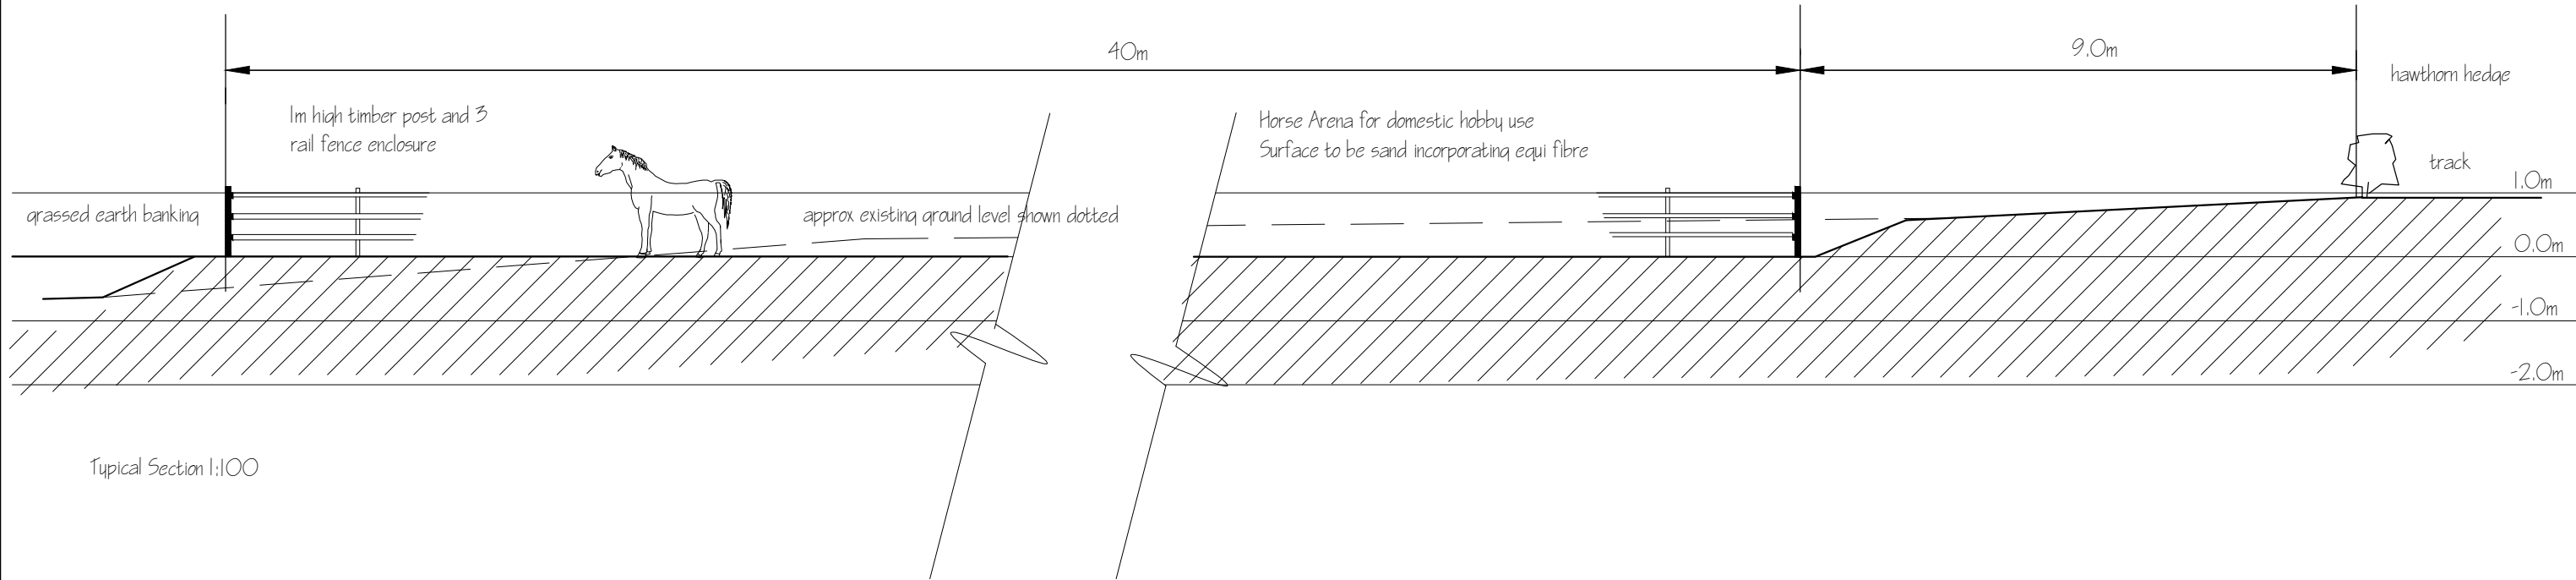

NYMNP  
21/09/2018

This drawing is for the purpose of obtaining Planning # or Building Regulation approval only. Read this drwg in conjunction with the construction specification # "Robust details"  
NOTE Any work carried out prior to the granting of any required regulatory approvals, including the satisfying of any associated conditions is undertaken entirely @ the applicants own risk

Applicant	Mr B Noble, Hagg House Farm, Sneaton Lane, Ruswarp YO22 5HN			
Project	Change of use of land for stables with store and horse arena			
Drawing	Typical horse arena section			
Job No 498	Sheet no 3	Scale 1 : 100	Aug 18	Rev