


Location Plan
Scale 1:1250

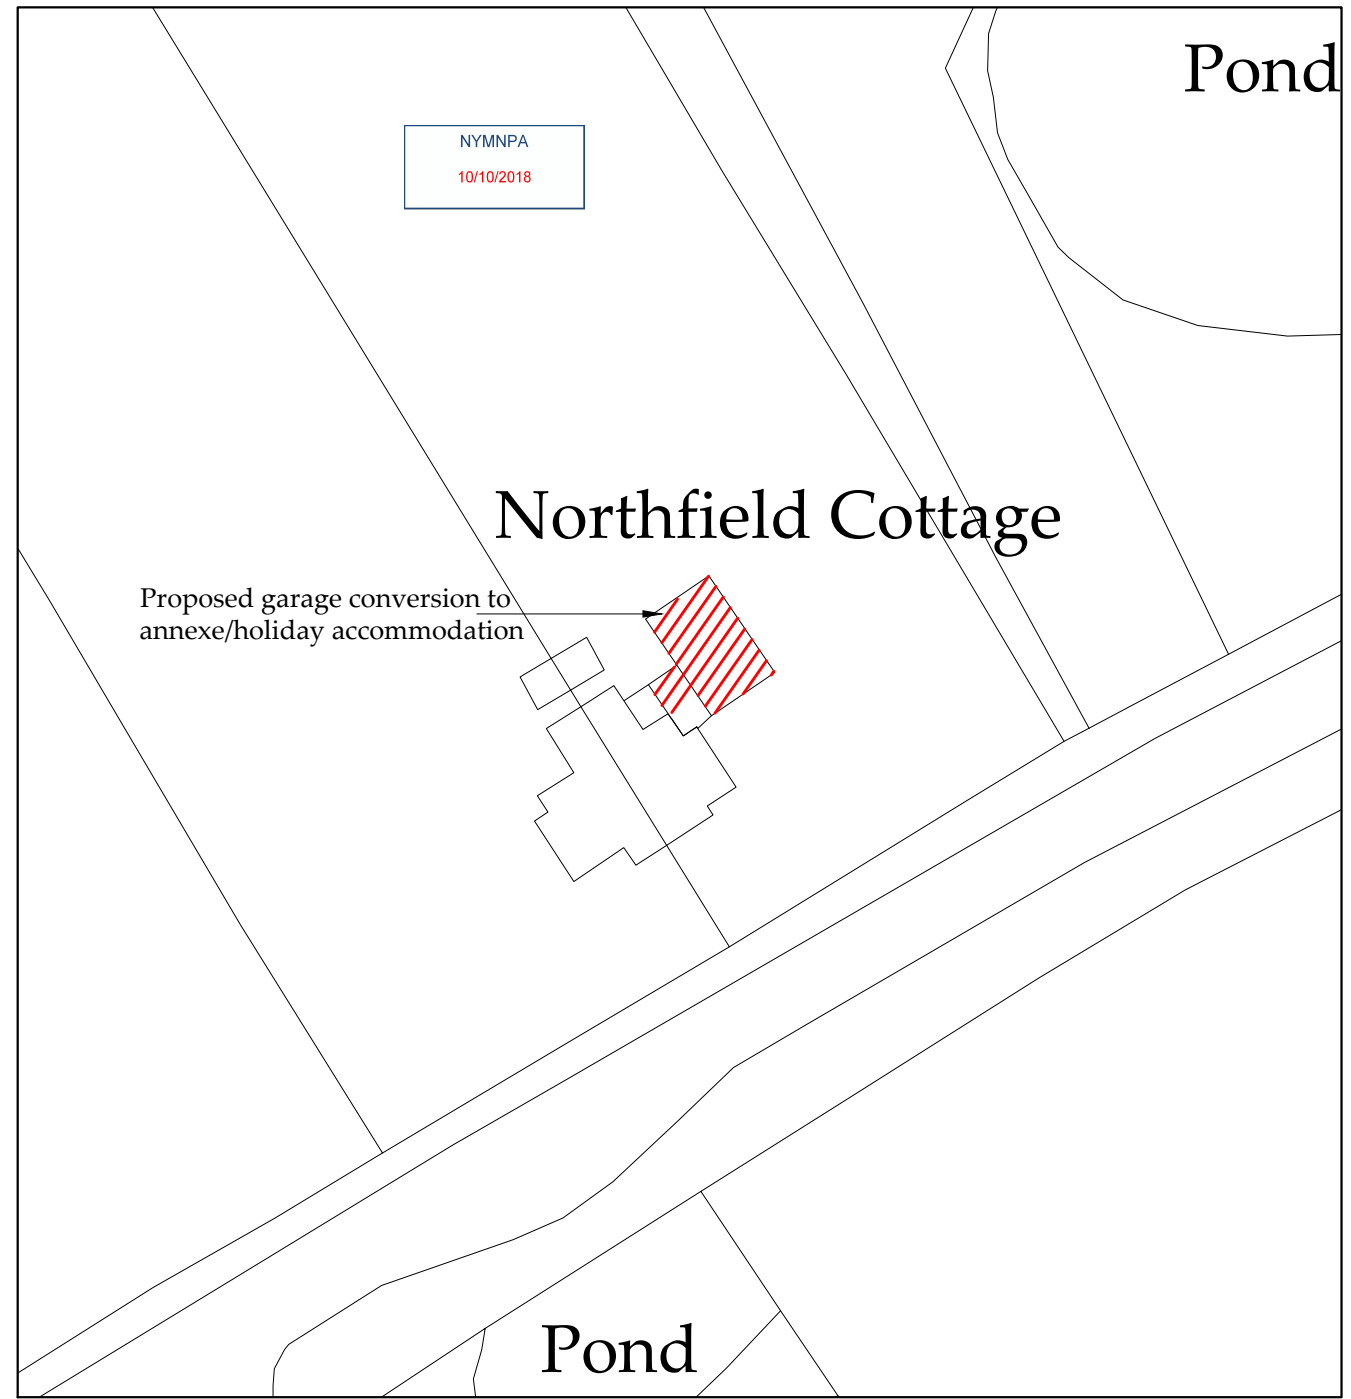

Block Plan
Scale 1:500

Ordnance Survey Licence No. 100002562

b h d partnership
Airy Hill Manor, Whitby, North Yorkshire, UK, YO21 1QB.


● DO NOT SCALE from this drawing. Only figured dimensions are to be taken from this drawing.
 ● The Contractor must verify all dimensions on site before commencing any work or shop drawings.
 ● The Contractor must report any discrepancies before commencing work. If this drawing exceeds the quantities taken in any way, the Technician is to be informed before work is initiated.
 ● Work within The Construction (Design and Management) Regulations 2015 is not to start until a Health & Safety Plan has been produced. This drawing is Copyright and must not be reproduced without consent of BHD Partnership Ltd

A	10/10/18	CE	Issued for approval	NID	
REV	DATE	BY	AMENDMENT	CHKD	APVD

CLIENT: Mr P Goodenough		
PROJECT: Northfield Cottage Suffield YO13 0BJ		
A3	DRN: C Eynon	DATE: 10/10/18
SCALE:	As shown	ISSUE: Preliminary

DRAWING TITLE: Location Plan and Block Plan	
DRAWING NR: D11470-01	REV: A

Do not scale from this drawing, only figured dimensions are to be taken from this drawing.
 The contractor must verify all dimensions on site before commencing any work or shop drawings.
 The contractor must report any discrepancies before commencing work. If this drawing exceeds the quantities taken in any way, the technician is to be informed before work is initiated.
 Work within the construction (design and management) regulations 2015 is not to start until a health & safety plan has been produced. This drawing is copyright and must not be reproduced without consent of BHD Partnership Ltd.
CDM Regulations
 Contractor must not start without 'Pre Construction Information' from Principle Designer. If unsure contact BHD.
 Contractor must agree the 'Principle Contractor' roll with the client prior to commencement of the works.
 Ensure if required under CDM2015 regulations that the project is notified to the HSE.

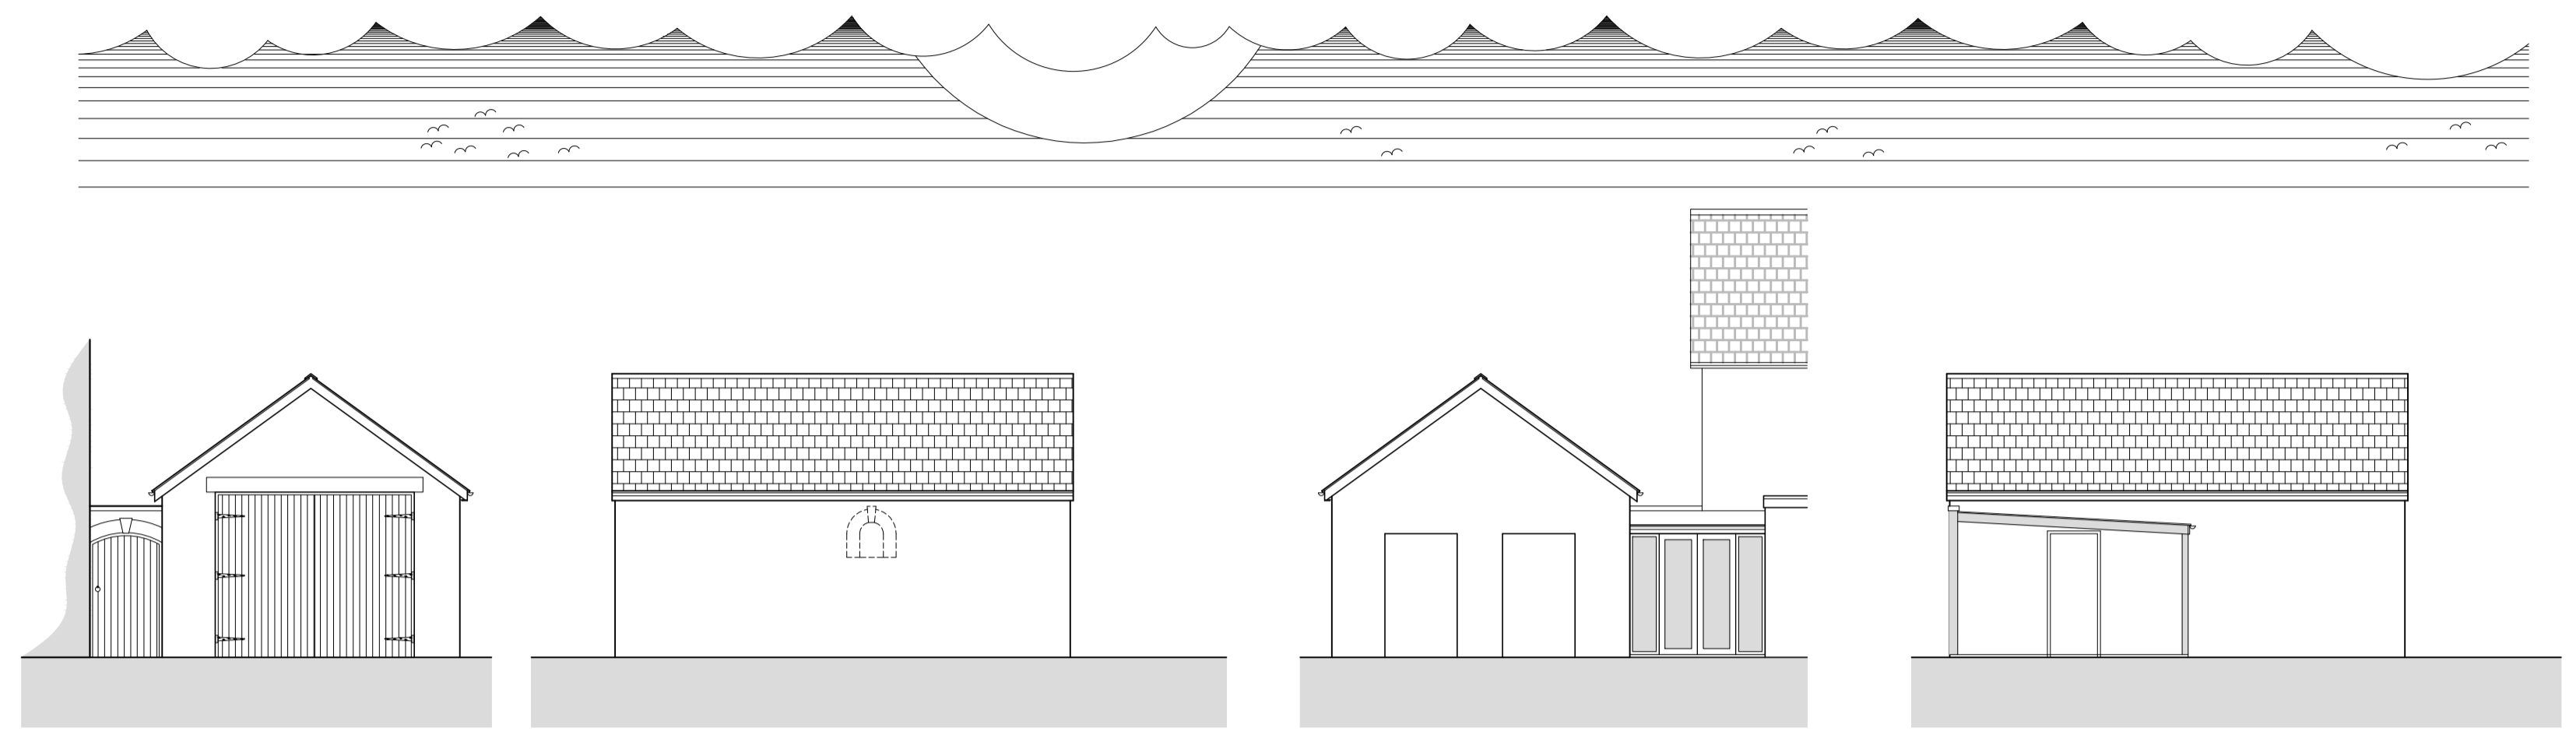


○ **Front Elevation**
Scale 1:100

○ **Side Elevation**
Scale 1:100

○ **Rear Elevation**
Scale 1:100

○ **Side Elevation**
Scale 1:100

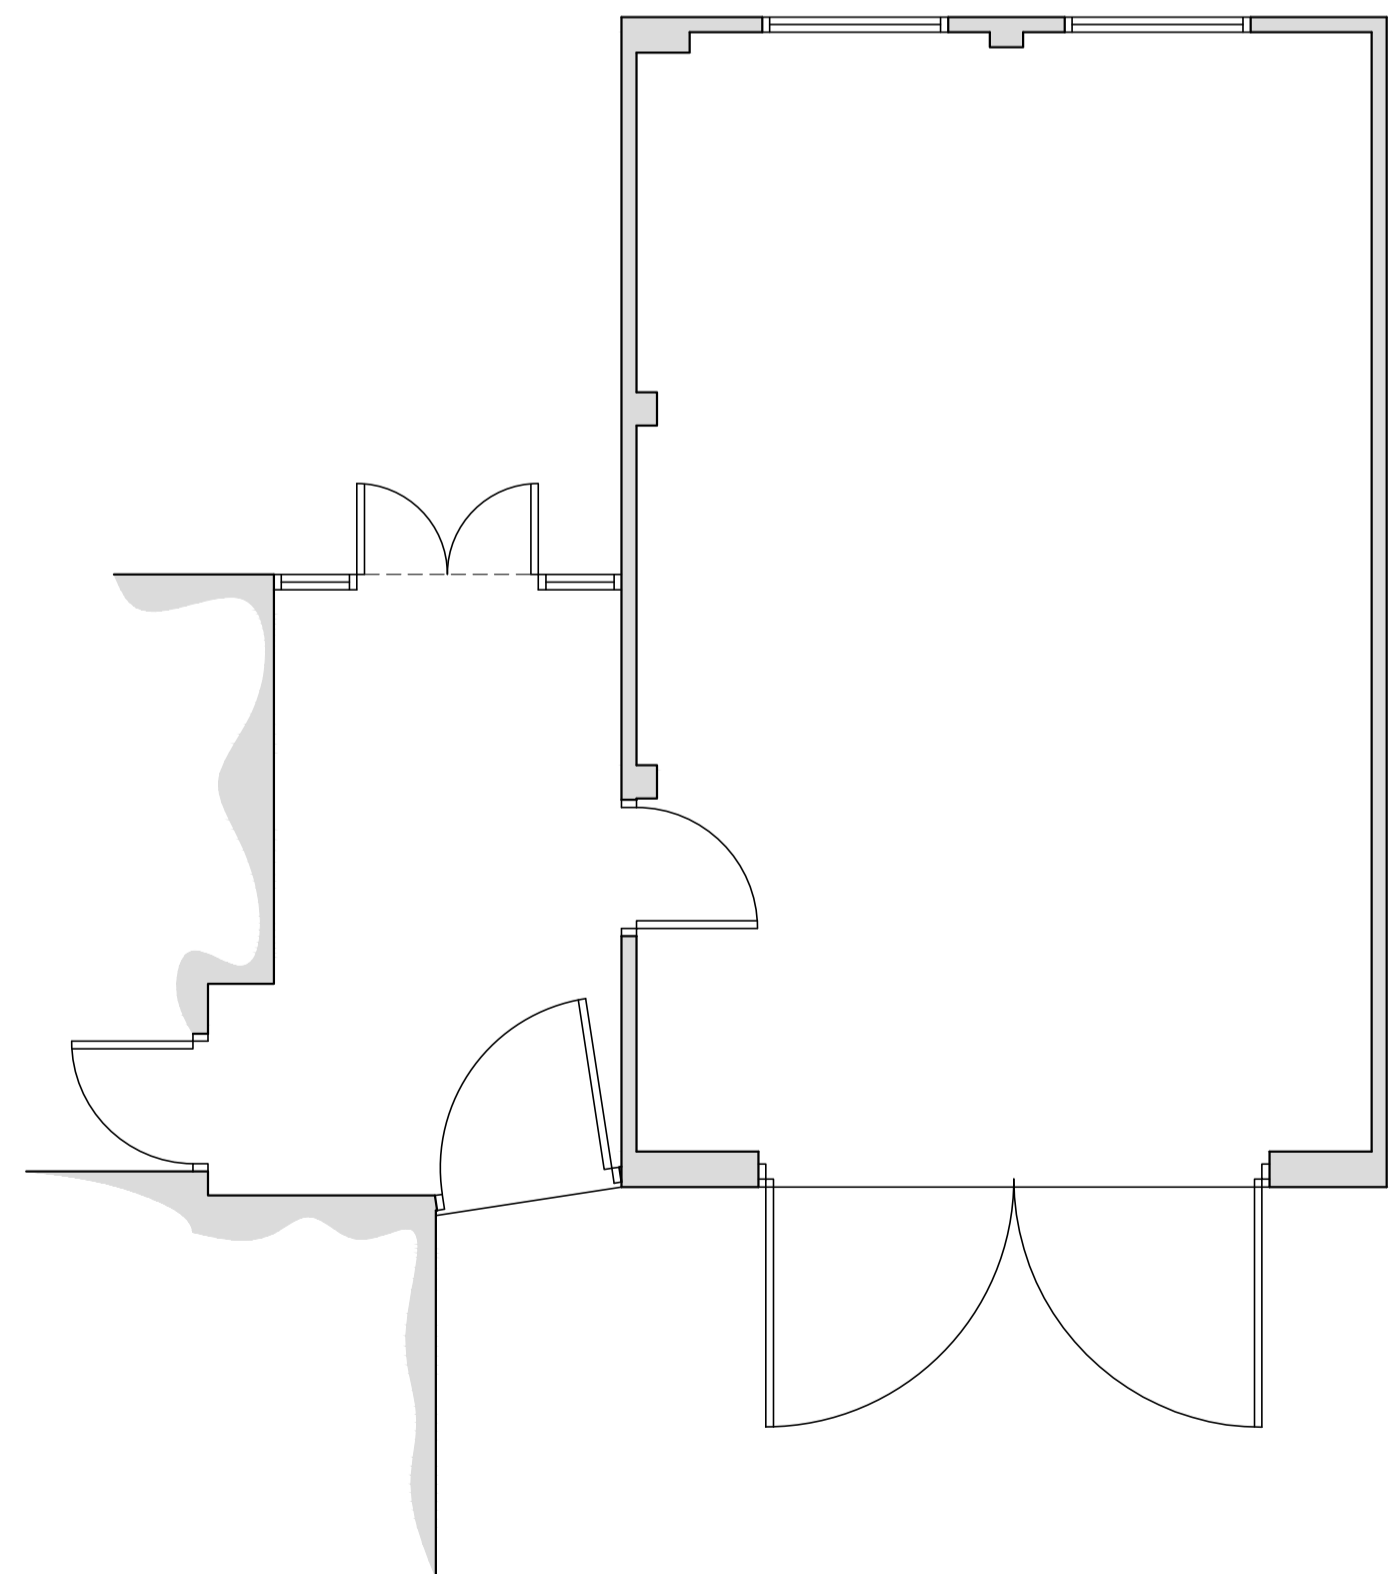

○ **Ground Floor Plan**
Scale 1:50

NYMNPA
10/10/2018

EXISTING

Drawing for client and planning consideration only

REV	DATE	BY	AMENDMENT
A	04/10/18	CE	Issued for approval

bhd
partnership
Architecture + Engineering

Airy Hill Manor, Waterstead Lane,
Whitby, N. Yorks. YO21 1QB.

CLIENT: Mr P Goodenough

PROJECT: Alterations to garage at Northfield Cottage Suffield

Drawing: Existing Plans and Elevations



DRAWING STATUS: Preliminary

DRAWN: C Eynon CHECKED: N I Duffield

SCALE @ SIZE: 1:100&1:50@A1 DATE: 04/10/18

DRAWING No: D11470-02 REV: A

Do not scale from this drawing, only figured dimensions are to be taken from this drawing.
 The contractor must verify all dimensions on site before commencing any work or shop drawings.
 The contractor must report any discrepancies before commencing work. If this drawing exceeds the quantities taken in any way, the technician is to be informed before work is initiated.
 Work within the construction (design and management) regulations 2015 is not to start until a health & safety plan has been produced. This drawing is copyright and must not be reproduced without consent of BHD Partnership Ltd.
CDM Regulations
 Contractor must not start without 'Pre Construction Information' from Principle Designer. If unsure contact BHD.
 Contractor must agree the 'Principle Contractor' roll with the client prior to commencement of the works.
 Ensure if required under CDM2015 regulations that the project is notified to the HSE.

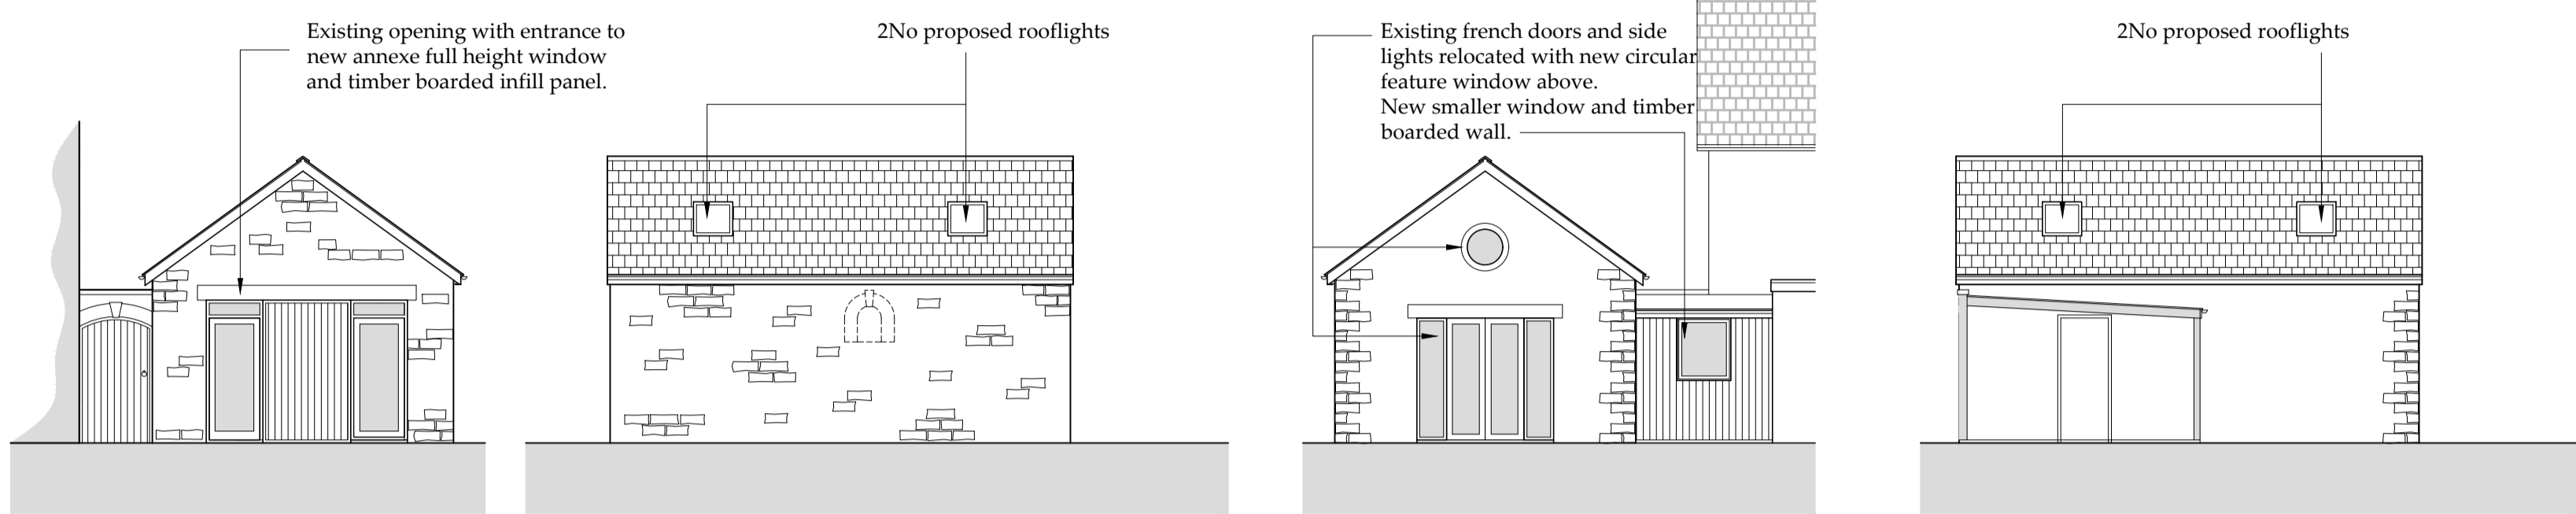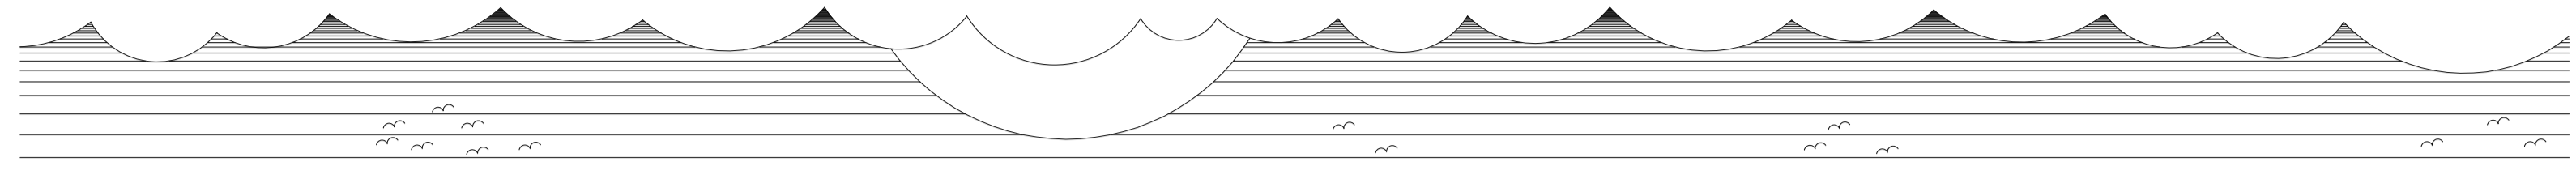


○ **Front Elevation**
Scale 1:100

○ **Side Elevation**
Scale 1:100

○ **Rear Elevation**
Scale 1:100

○ **Side Elevation**
Scale 1:100

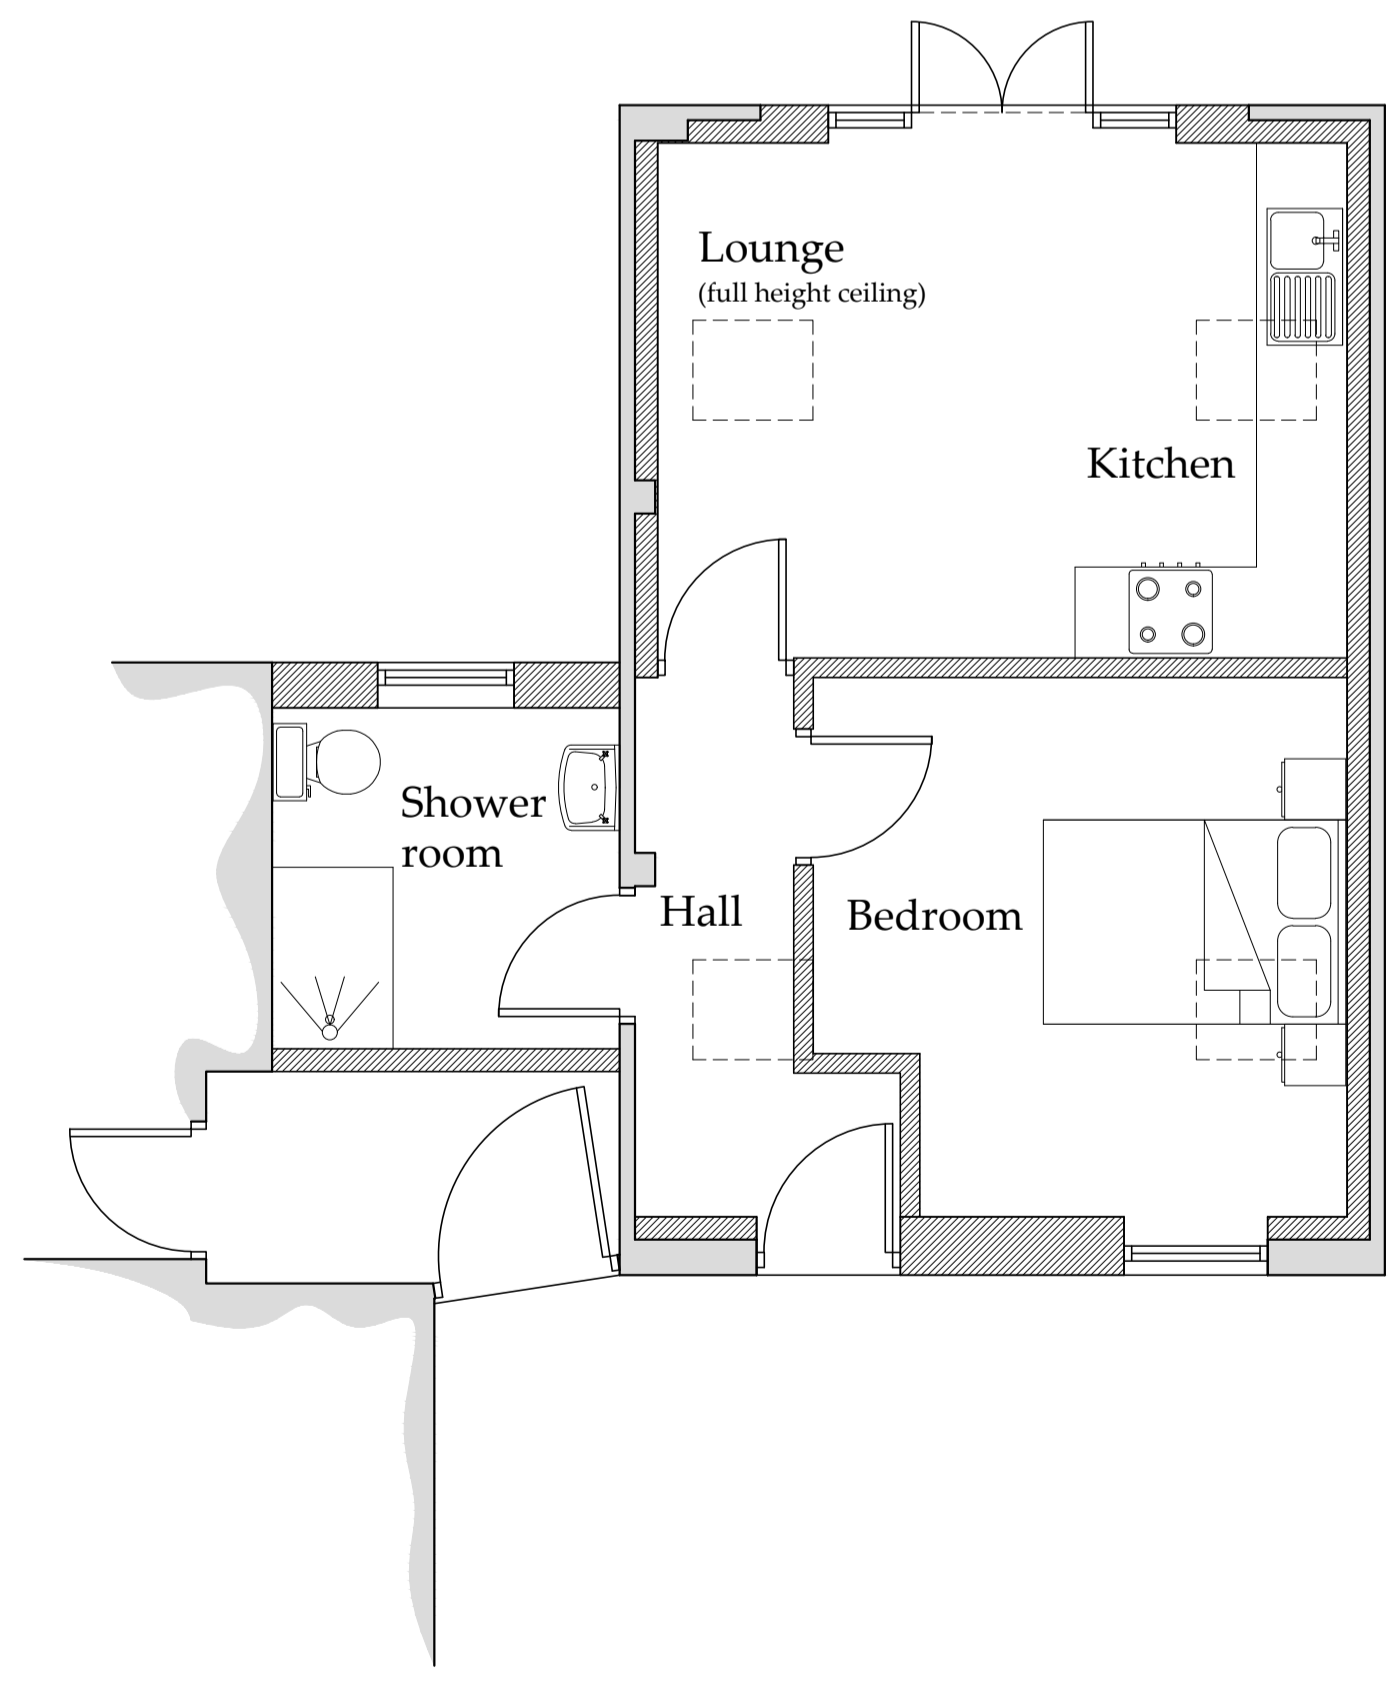

○ **Ground Floor Plan**
Scale 1:50

NYMNPA
10/10/2018

Drawing for client and planning consideration only

REV	DATE	BY	AMENDMENT
B	10/10/18	CE	Amended to suit client
A	04/10/18	CE	Issued for approval

bhd
partnership
Architecture + Engineering
Airy Hill Manor, Waterstead Lane,
Whitby, N. Yorks. YO21 1QB.

CLIENT: Mr P Goodenough

PROJECT: Alterations to garage at Northfield Cottage Suffield

DRAWING: Proposed conversion of garage to Annexe/Holiday Accom. Plans and Elevations

DRAWING STATUS: Preliminary

DRAWN: C Eynon CHECKED: N I Duffield

SCALE @ SIZE: 1:100&1:50@A1 DATE: 04/10/18

DRAWING No: D11470-03 REV: B

PROPOSED