

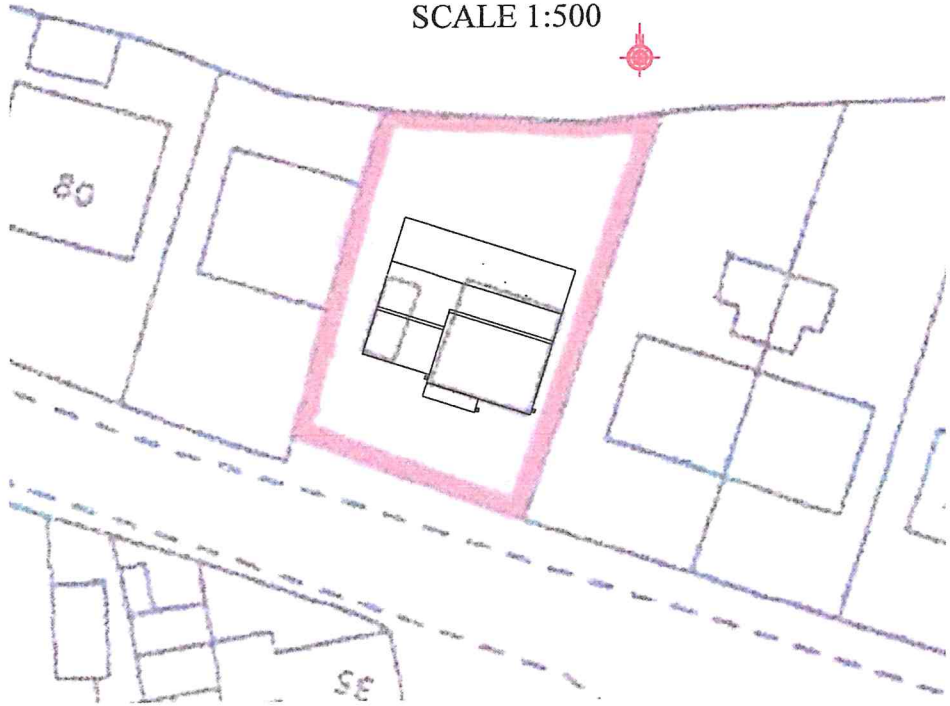
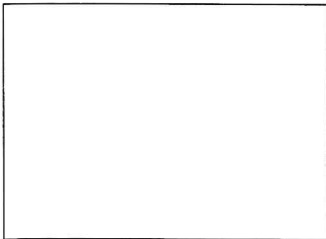


NIVMUDA  
01 NOV 2018

BLOCK PLAN  
SCALE 1:500

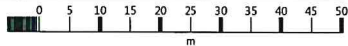


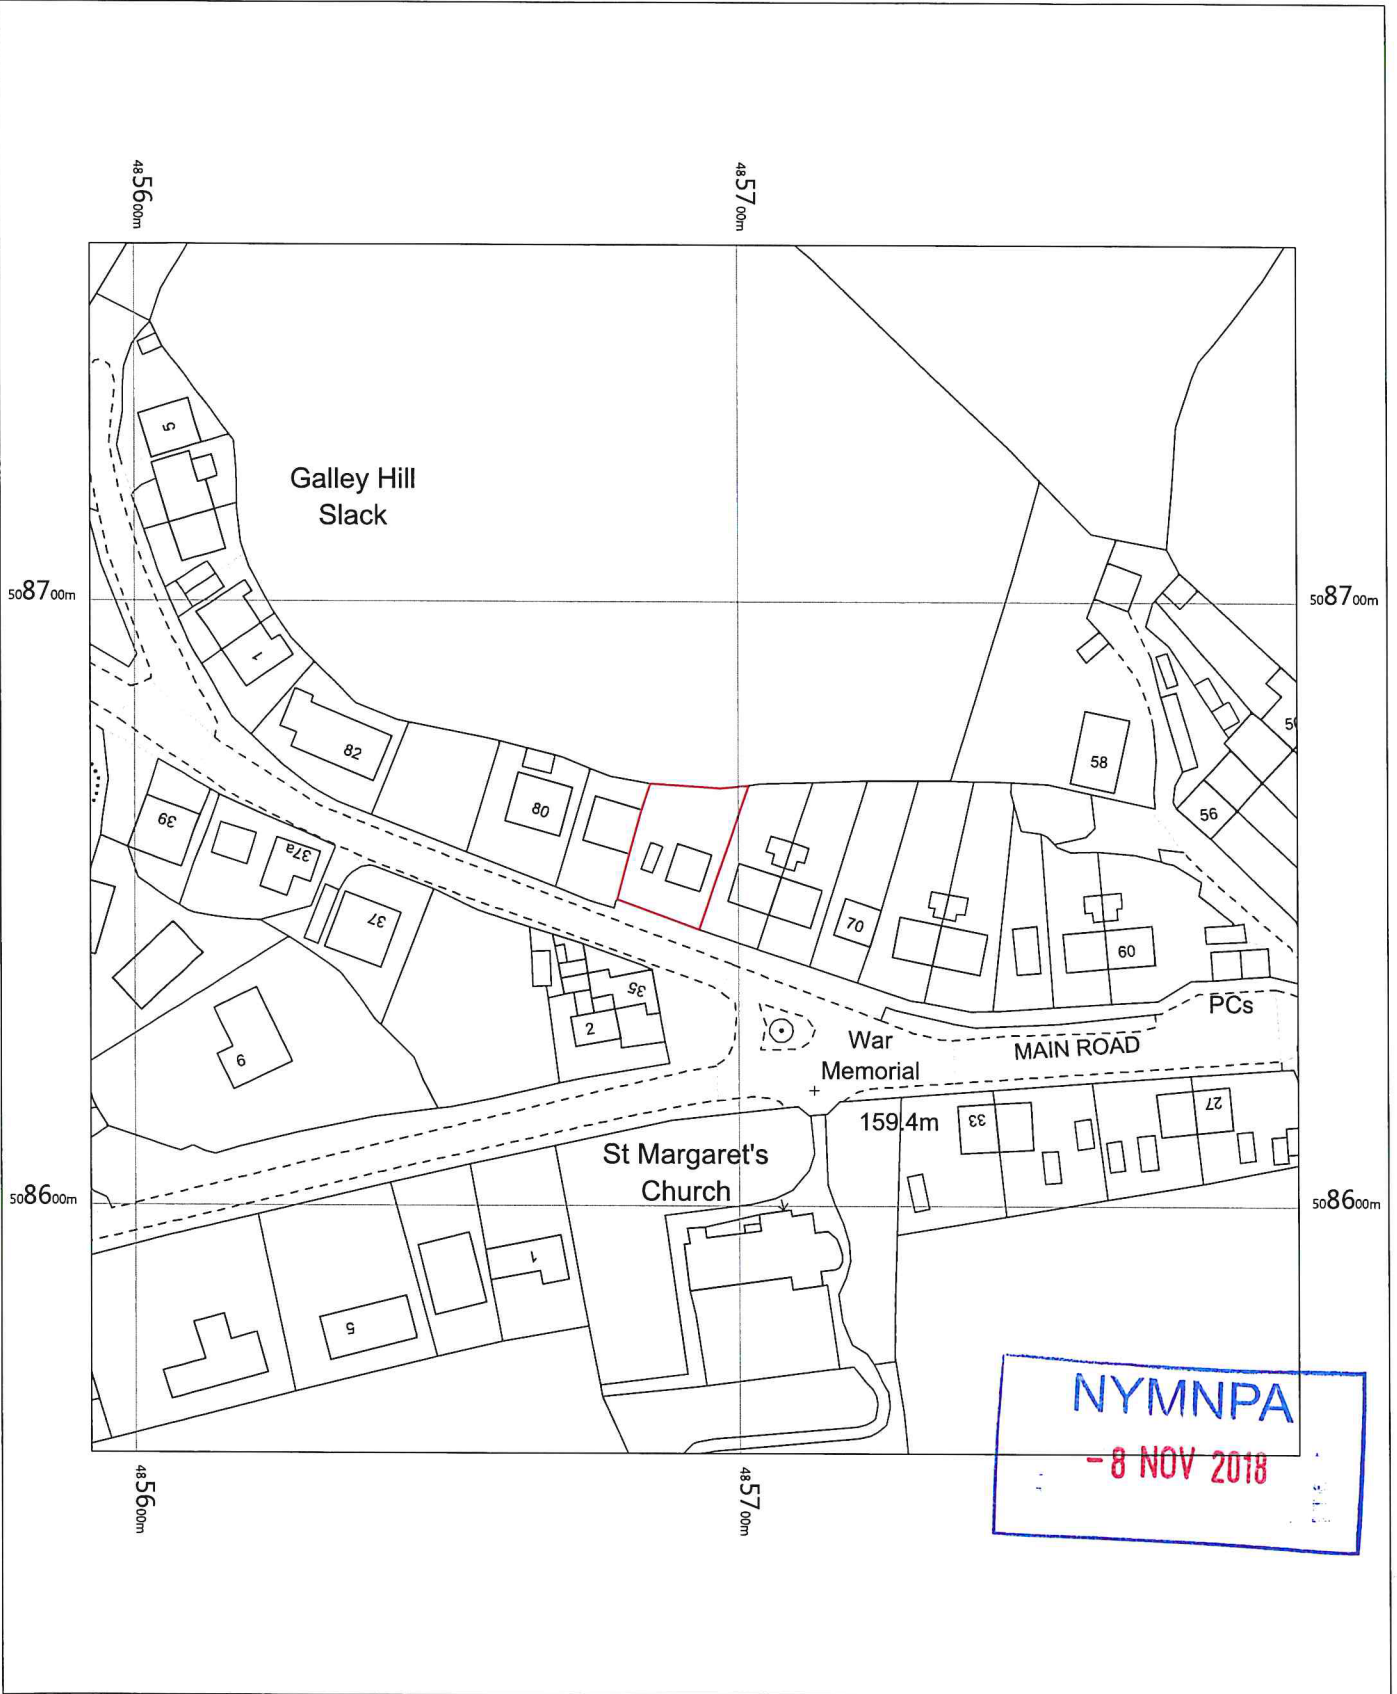

OS MasterMap 1250/2500/10000 scale  
 Thursday, November 8, 2018, ID: MPMBW-00754994  
[www.blackwellmapping.co.uk](http://www.blackwellmapping.co.uk)

1:1250 scale print at A4, Centre: 485693 E, 508659 N

©Crown Copyright Ordnance Survey. Licence no. 100041041

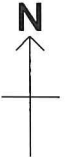


**BLACKWELL'S**  
 MAPPING SERVICES  
 PERSONAL & PROFESSIONAL MAPPING  
[www.blackwellmapping.co.uk](http://www.blackwellmapping.co.uk)






FRONT ELEVATION      REAR ELEVATION      SIDE ELEVATION      SIDE ELEVATION

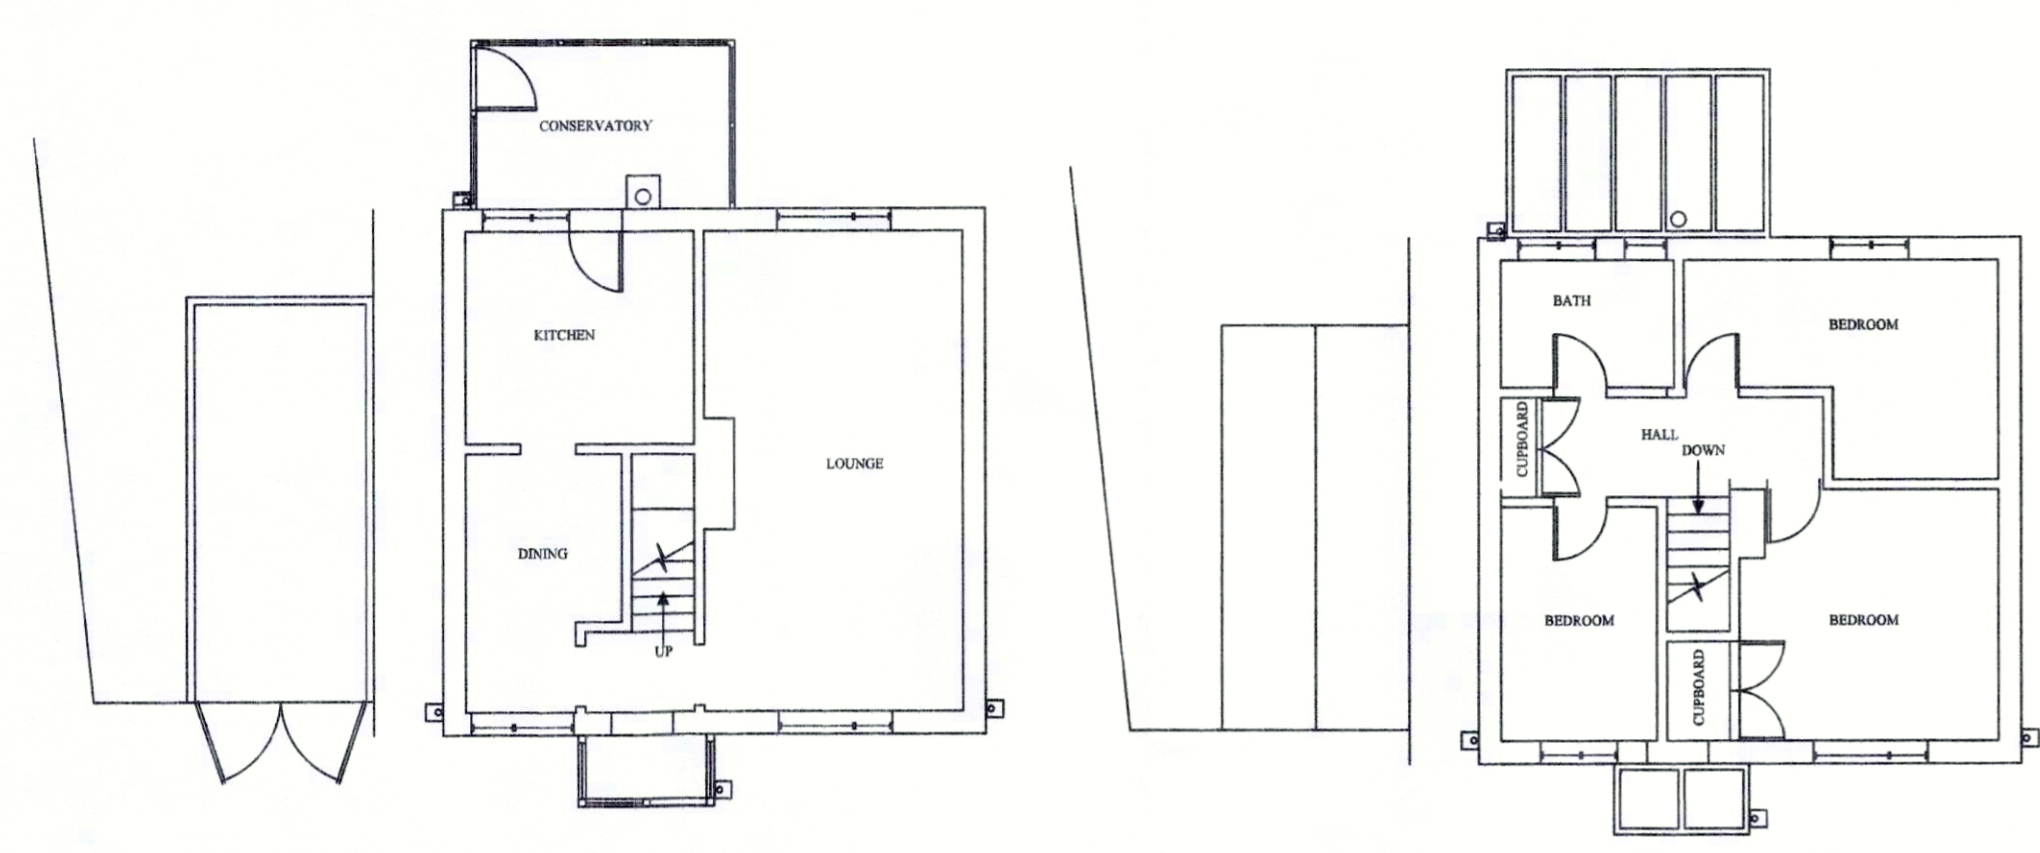


GROUND FLOOR PLAN      FIRST FLOOR PLAN

EXISTING

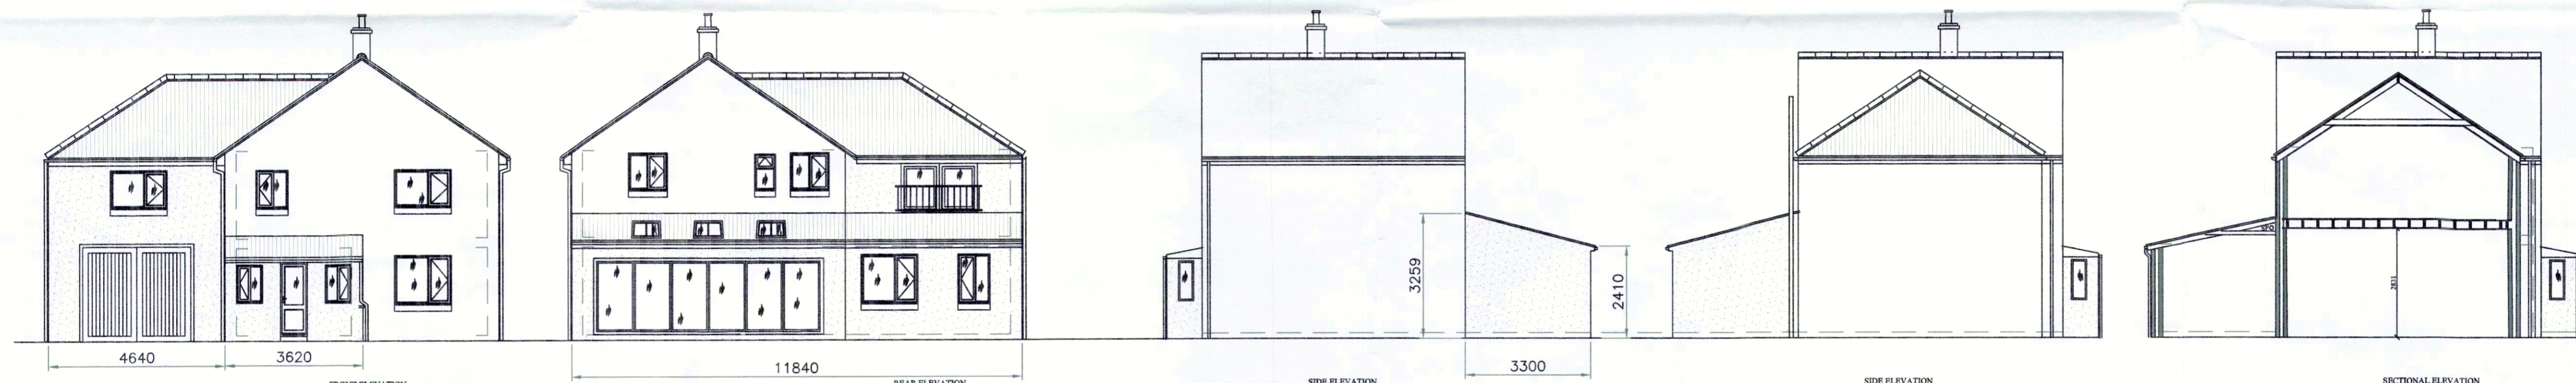

FRONT ELEVATION      REAR ELEVATION      SIDE ELEVATION      SIDE ELEVATION      SECTIONAL ELEVATION

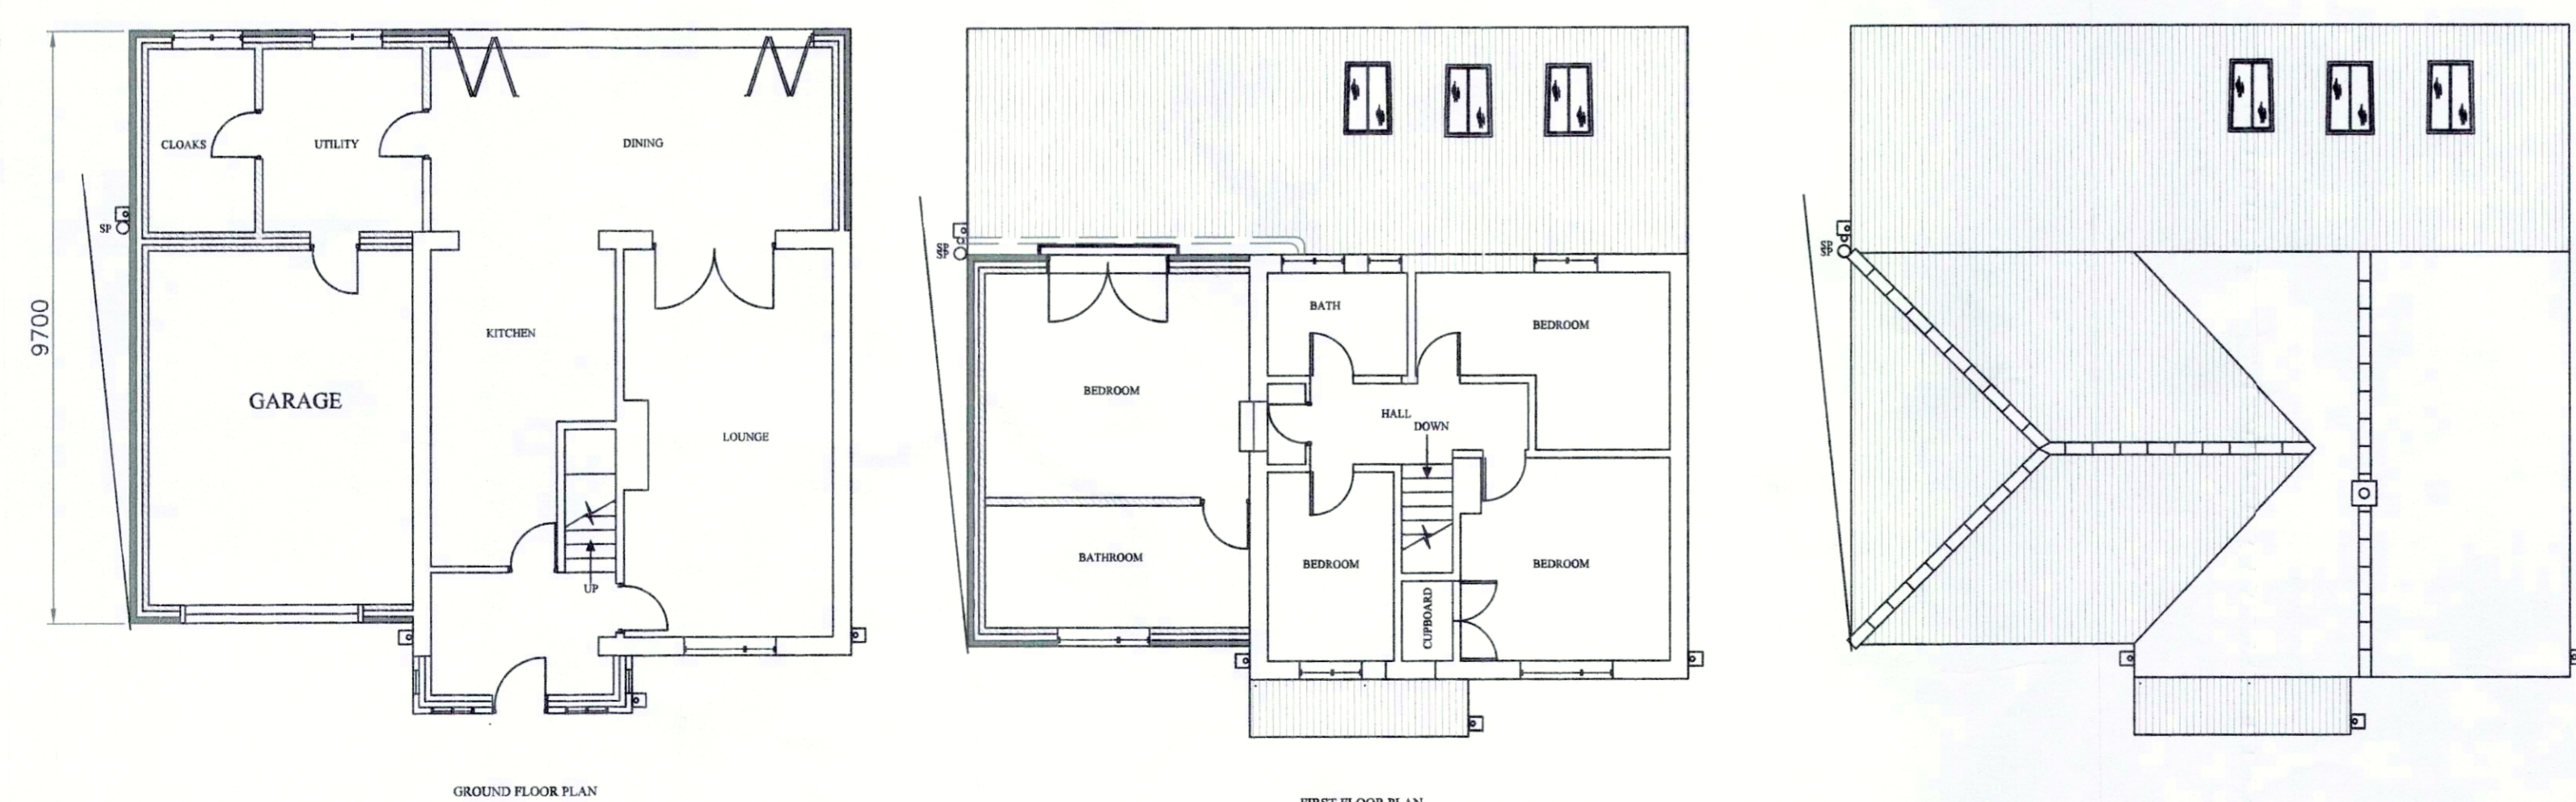

GROUND FLOOR PLAN      FIRST FLOOR PLAN      PLAN ON ROOF

NYMNPA  
01 NOV 2018

PROPOSED

ALL dimensions MUST be checked on site prior to works commencing. Variations in squareness, depth of plaster etc., must be checked for. Where new walls are shown as aligned with existing walls, this must be checked by the physical removal of brickwork and or plaster to establish the actual position of the wall being attached to.

NOTES				
DESCRIPTION    DEMOLISH EXISTING SUBSTANDARD GARAGE. CONSTRUCT TWO STOREY SIDE EXTENSION AND REPLACE FRONT PORCH CONSTRUCT SINGLE STOREY REAR EXTENSION				
NAME AND ADDRESS MR B SENIOR 76 MAIN ROAD AISLABY WHITBY NORTH YORKSHIRE				
SCALE	DATE	DRAWING NUMBER	SHEET	REVISION
1:100	30/10/2018	BS2018	1	A

THIS DRAWING IS FOR THE PURPOSE OF OBTAINING PLANNING OR BUILDING REGULATIONS APPROVAL ONLY