
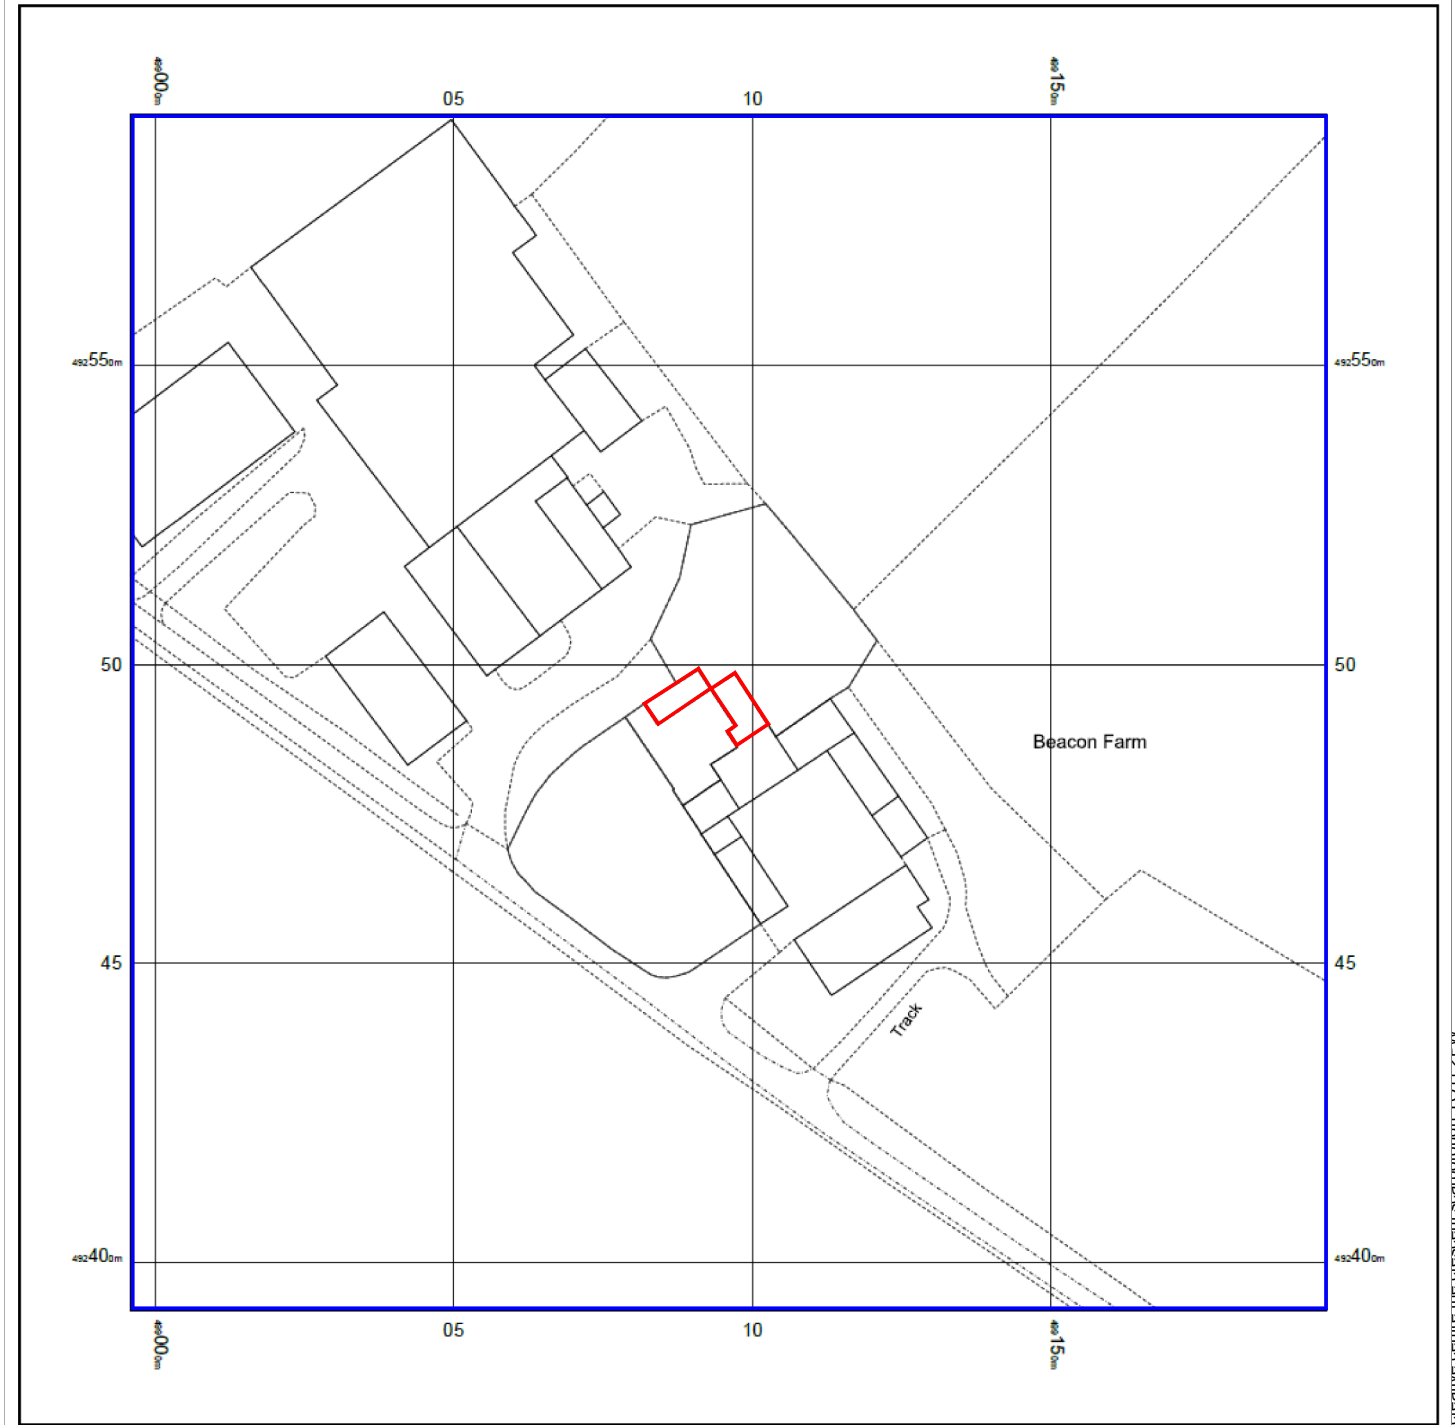


© Crown copyright and database rights 2018 Ordnance Survey 100048957. The representation of road, track or path is no evidence of a boundary or right of way. The representation of features as lines is no evidence of a property boundary.

Supplied by: www.ukmapcentre.com
Serial No: 151079
Centre Coordinates: 499096, 492492
Production Date: 19/11/2018 14:24:43

NYMNPA
22/11/2018

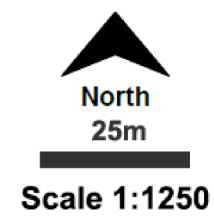


© Crown copyright and database rights 2018 Ordnance Survey 100048957. The representation of road, track or path is no evidence of a boundary or right of way. The representation of features as lines is no evidence of a property boundary.

Supplied by: www.ukmapcentre.com
Serial No: 151080
Centre Coordinates: 499096, 492492
Production Date: 19/11/2018 14:24:54


map reference =

location and block plans

proposed alterations at beacon farm scalby drawing no. 18.04-01

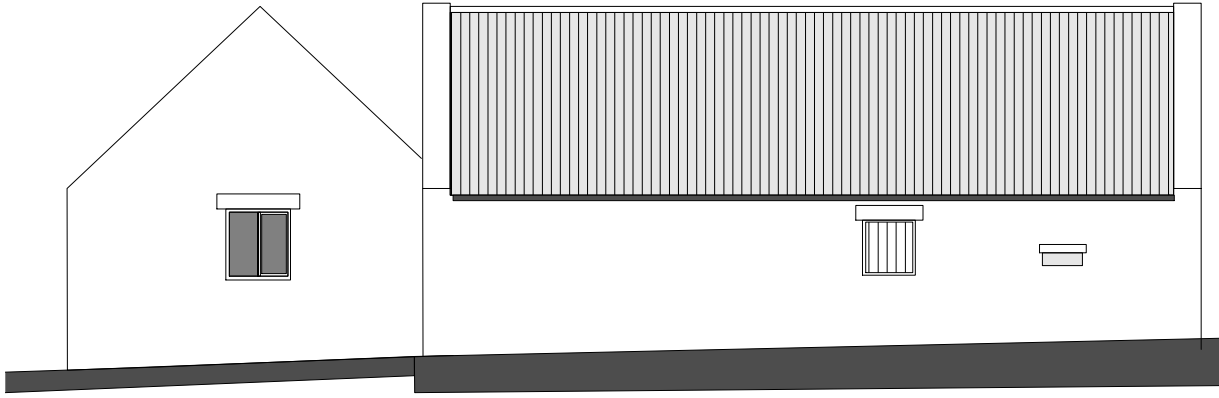


side elevation - north west

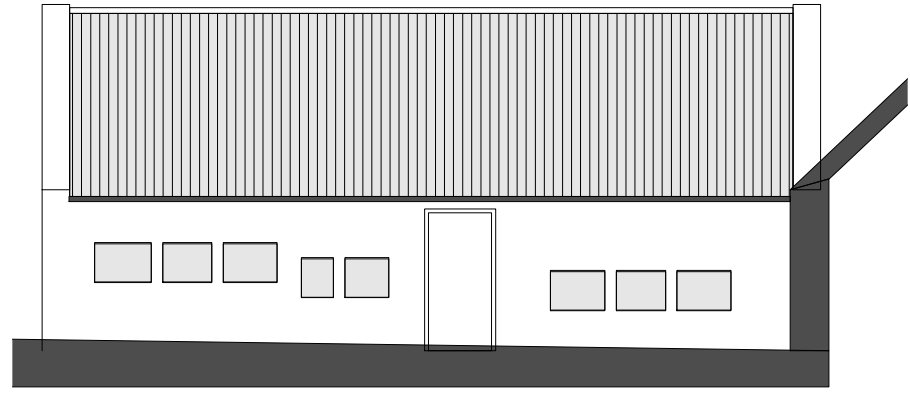


side elevation - south east

roofs = pantile finish
walls = stone
windows = timber

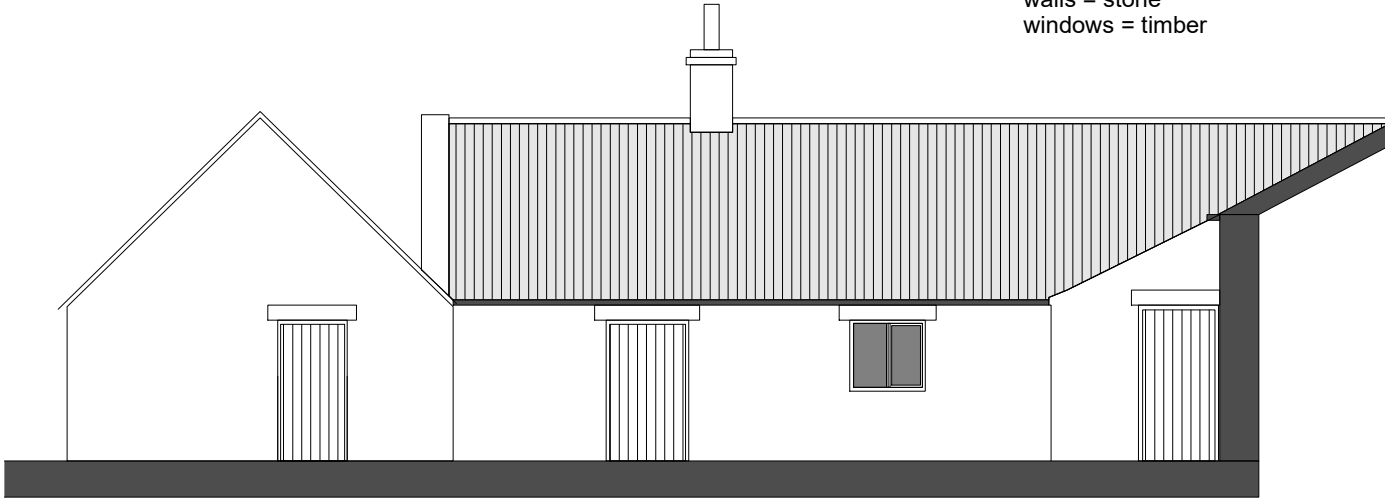


front elevation - south west

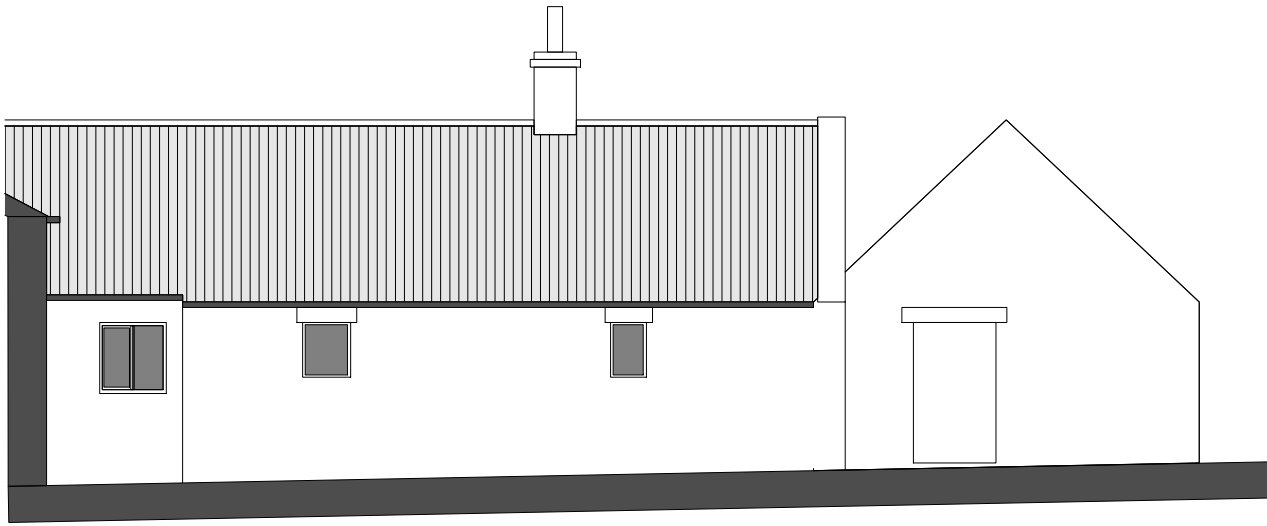

rear elevation - north east




NYMNP
22/11/2018

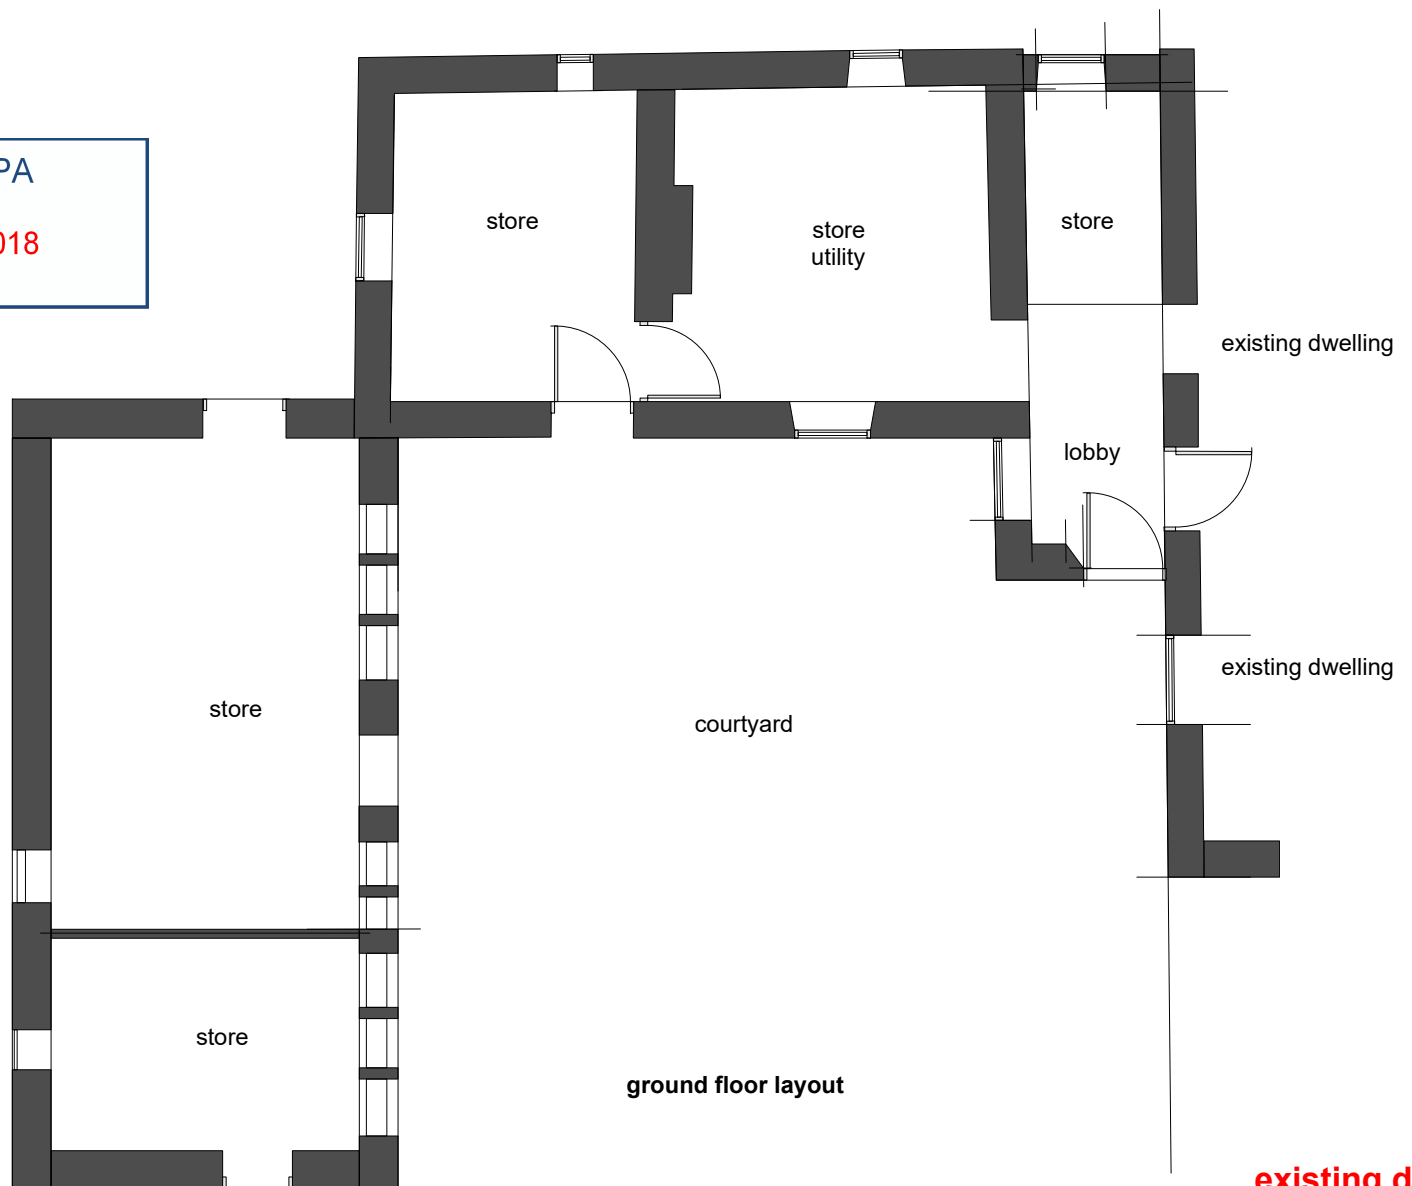

ground floor layout

proposed conversion of outbuildings into dwelling annexe - scale 1:100@A3

existing drawing

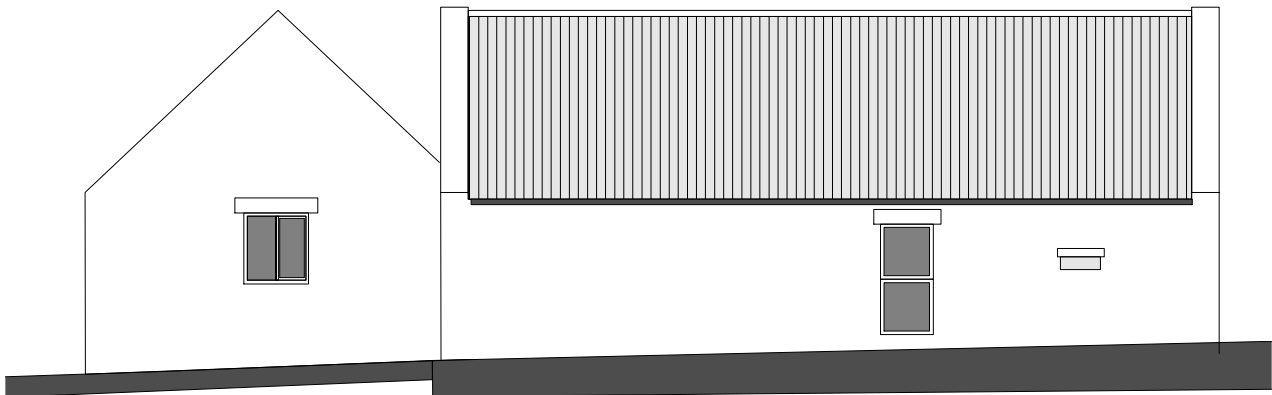


side elevation - north west




side elevation - south east

new catslide roof with pantile roof finish to walkway access with lead finish to end with stone wall to end of lobby with low stone wall and timber/glazing enclosure to south east elevation

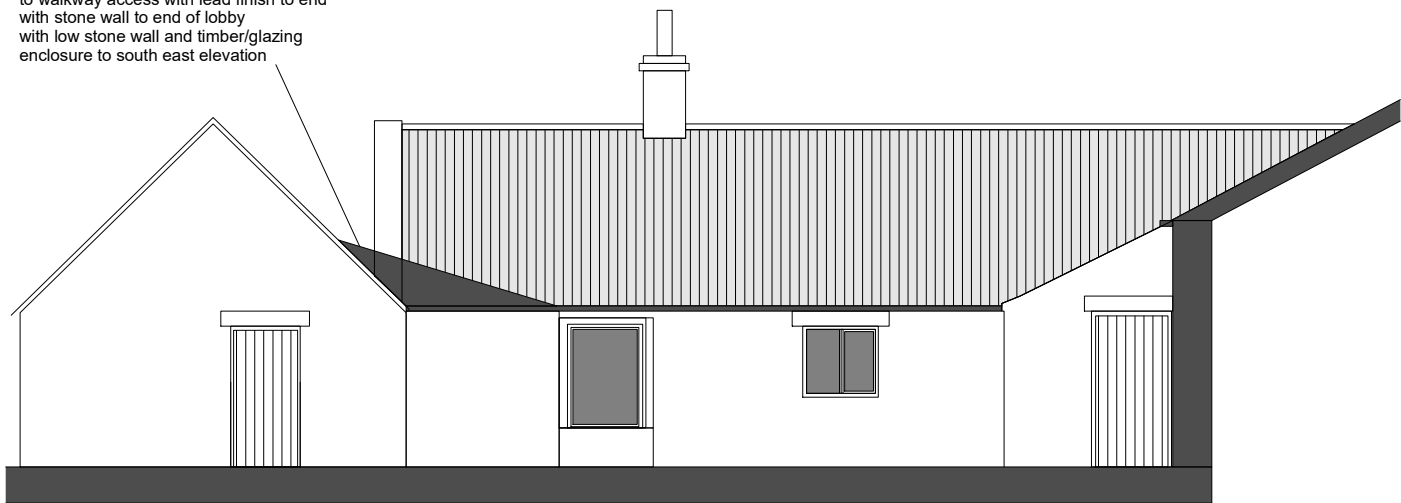


front elevation - south west

roof = pantile roof tiles
walls = existing stone and timber enclosure glazed
floors = levels to be created to be the same throughout

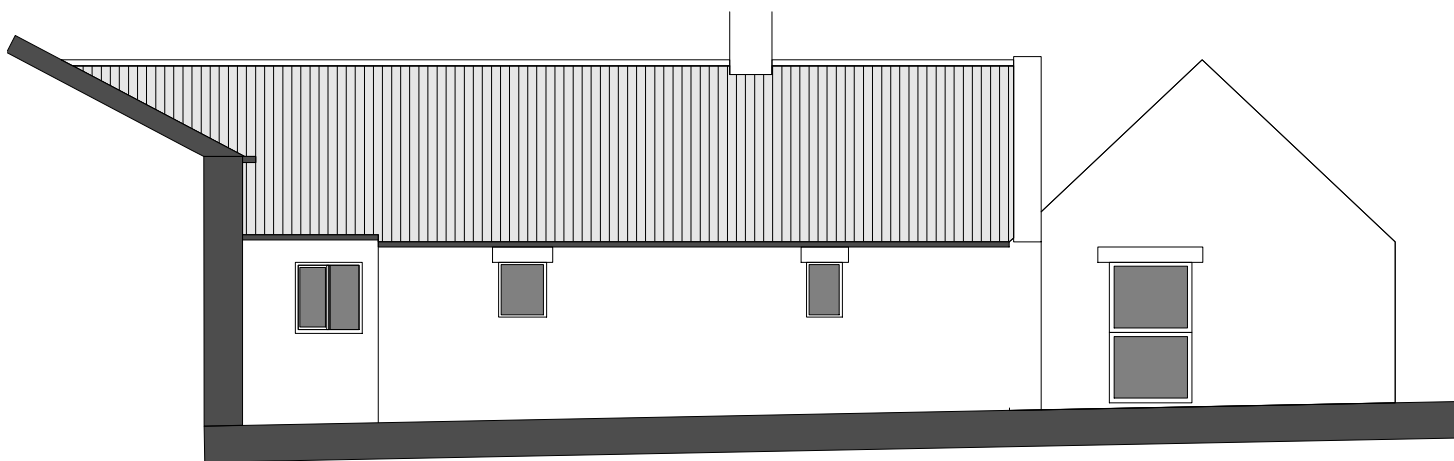

rear elevation - north east

NYMNP
22/11/2018

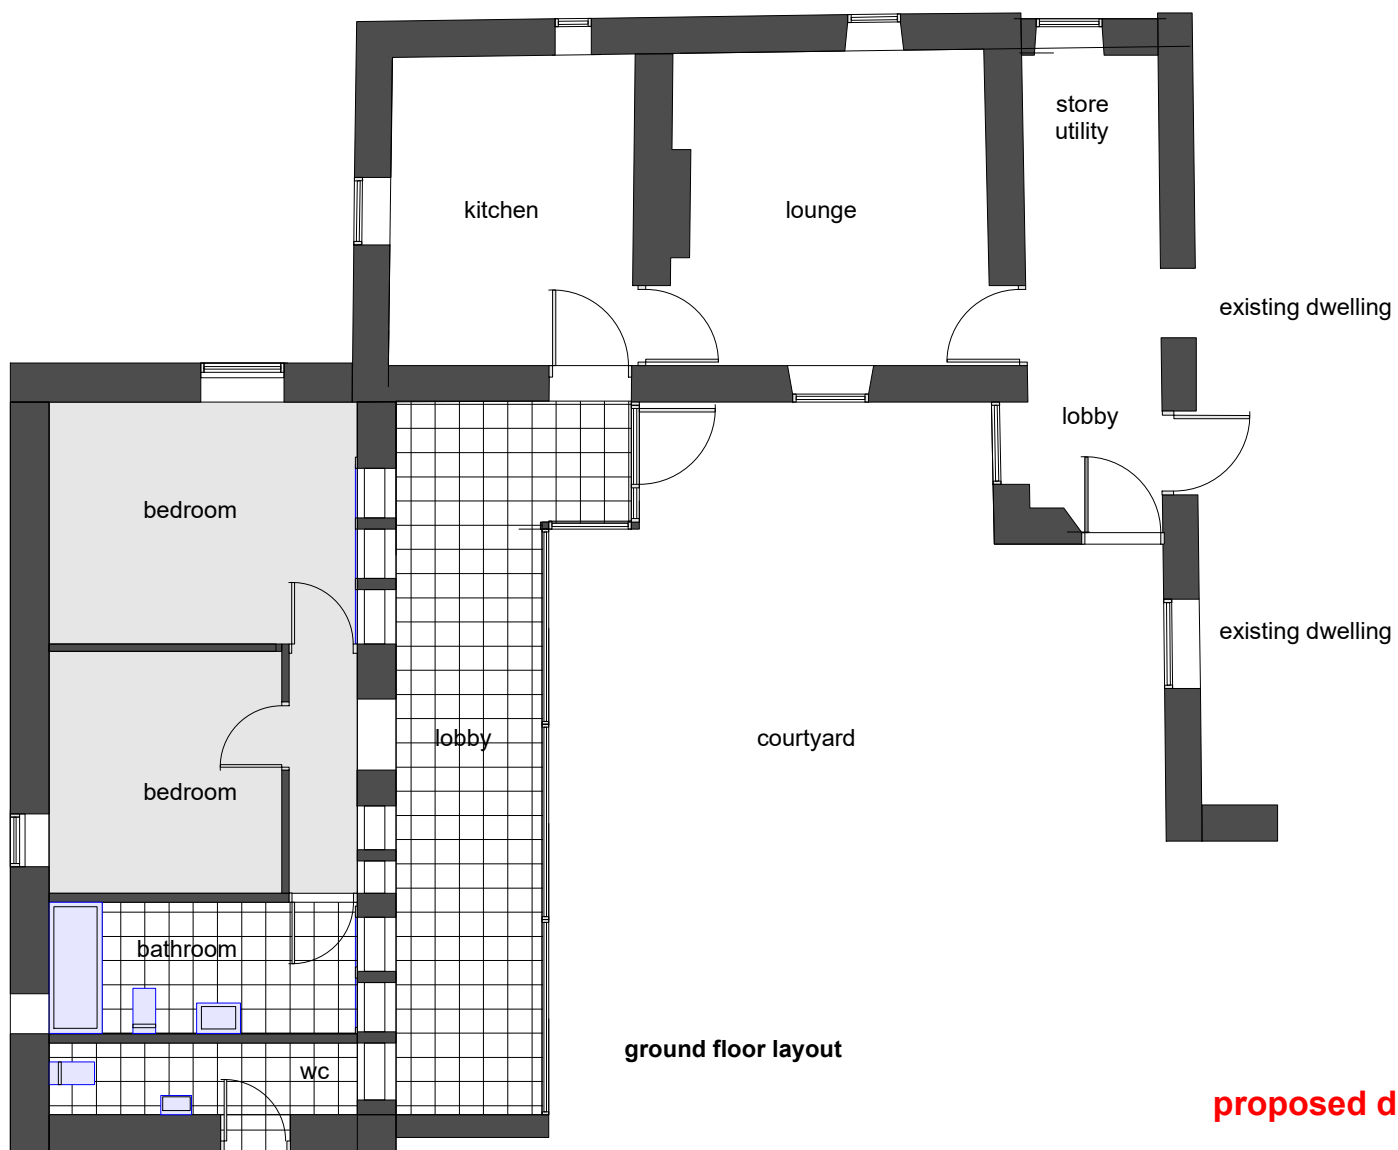

ground floor layout

proposed drawing

proposed conversion of outbuildings into dwelling annexe - scale 1:100@A3