

Location Plan

Scale 1:1250

Block Plan

Scale 1:500

NYMNP

21/01/2019

Ordnance Survey Licence No. 100002562

b h d partnership

Airy Hill Manor, Whitby, North Yorkshire, UK, YO21 1QB.

●DO NOT SCALE from this drawing. Only figured dimensions are to be taken from this drawing.
 ●The Contractor must verify all dimensions on site before commencing any work or shop drawings.
 The Contractor must report any discrepancies before commencing work. If this drawing exceeds the quantities taken in any way, the Technician is to be informed before work is initiated.
 Work within The Construction (Design and Management) Regulations 2007 is not to start until a Health & Safety Plan has been produced. This drawing is Copyright and must not be reproduced without consent of BHD Partnership Ltd

REV	DATE	BY	AMENDMENT	CHKD	APVD
A	28.11.18	GC	First issue	TH	



CLIENT: Mr.T.J.Harrison			
PROJECT: 1, Hermitage Way, Eskdaleside, Sleights			
A3	DRN: G. Carr	DATE: 28.11.18	
SCALE: As Shown	ISSUE: Preliminary		

DRAWING TITLE: Location Plan and Site Plan	
DRAWING NR: D11490-01	REV: A

NYMNPA

21/01/2019

Do not scale from this drawing, only figured dimensions are to be taken from this drawing. The contractor must verify all dimensions on site before commencing any work or shop drawings. The contractor must report any discrepancies taken in any way, the technician is to be informed before work is initiated. Work within the construction (design and management) regulations 2007 is not to start until a health & safety plan has been produced. This drawing is copyright and must not be reproduced without consent of BHD Partnership Ltd.

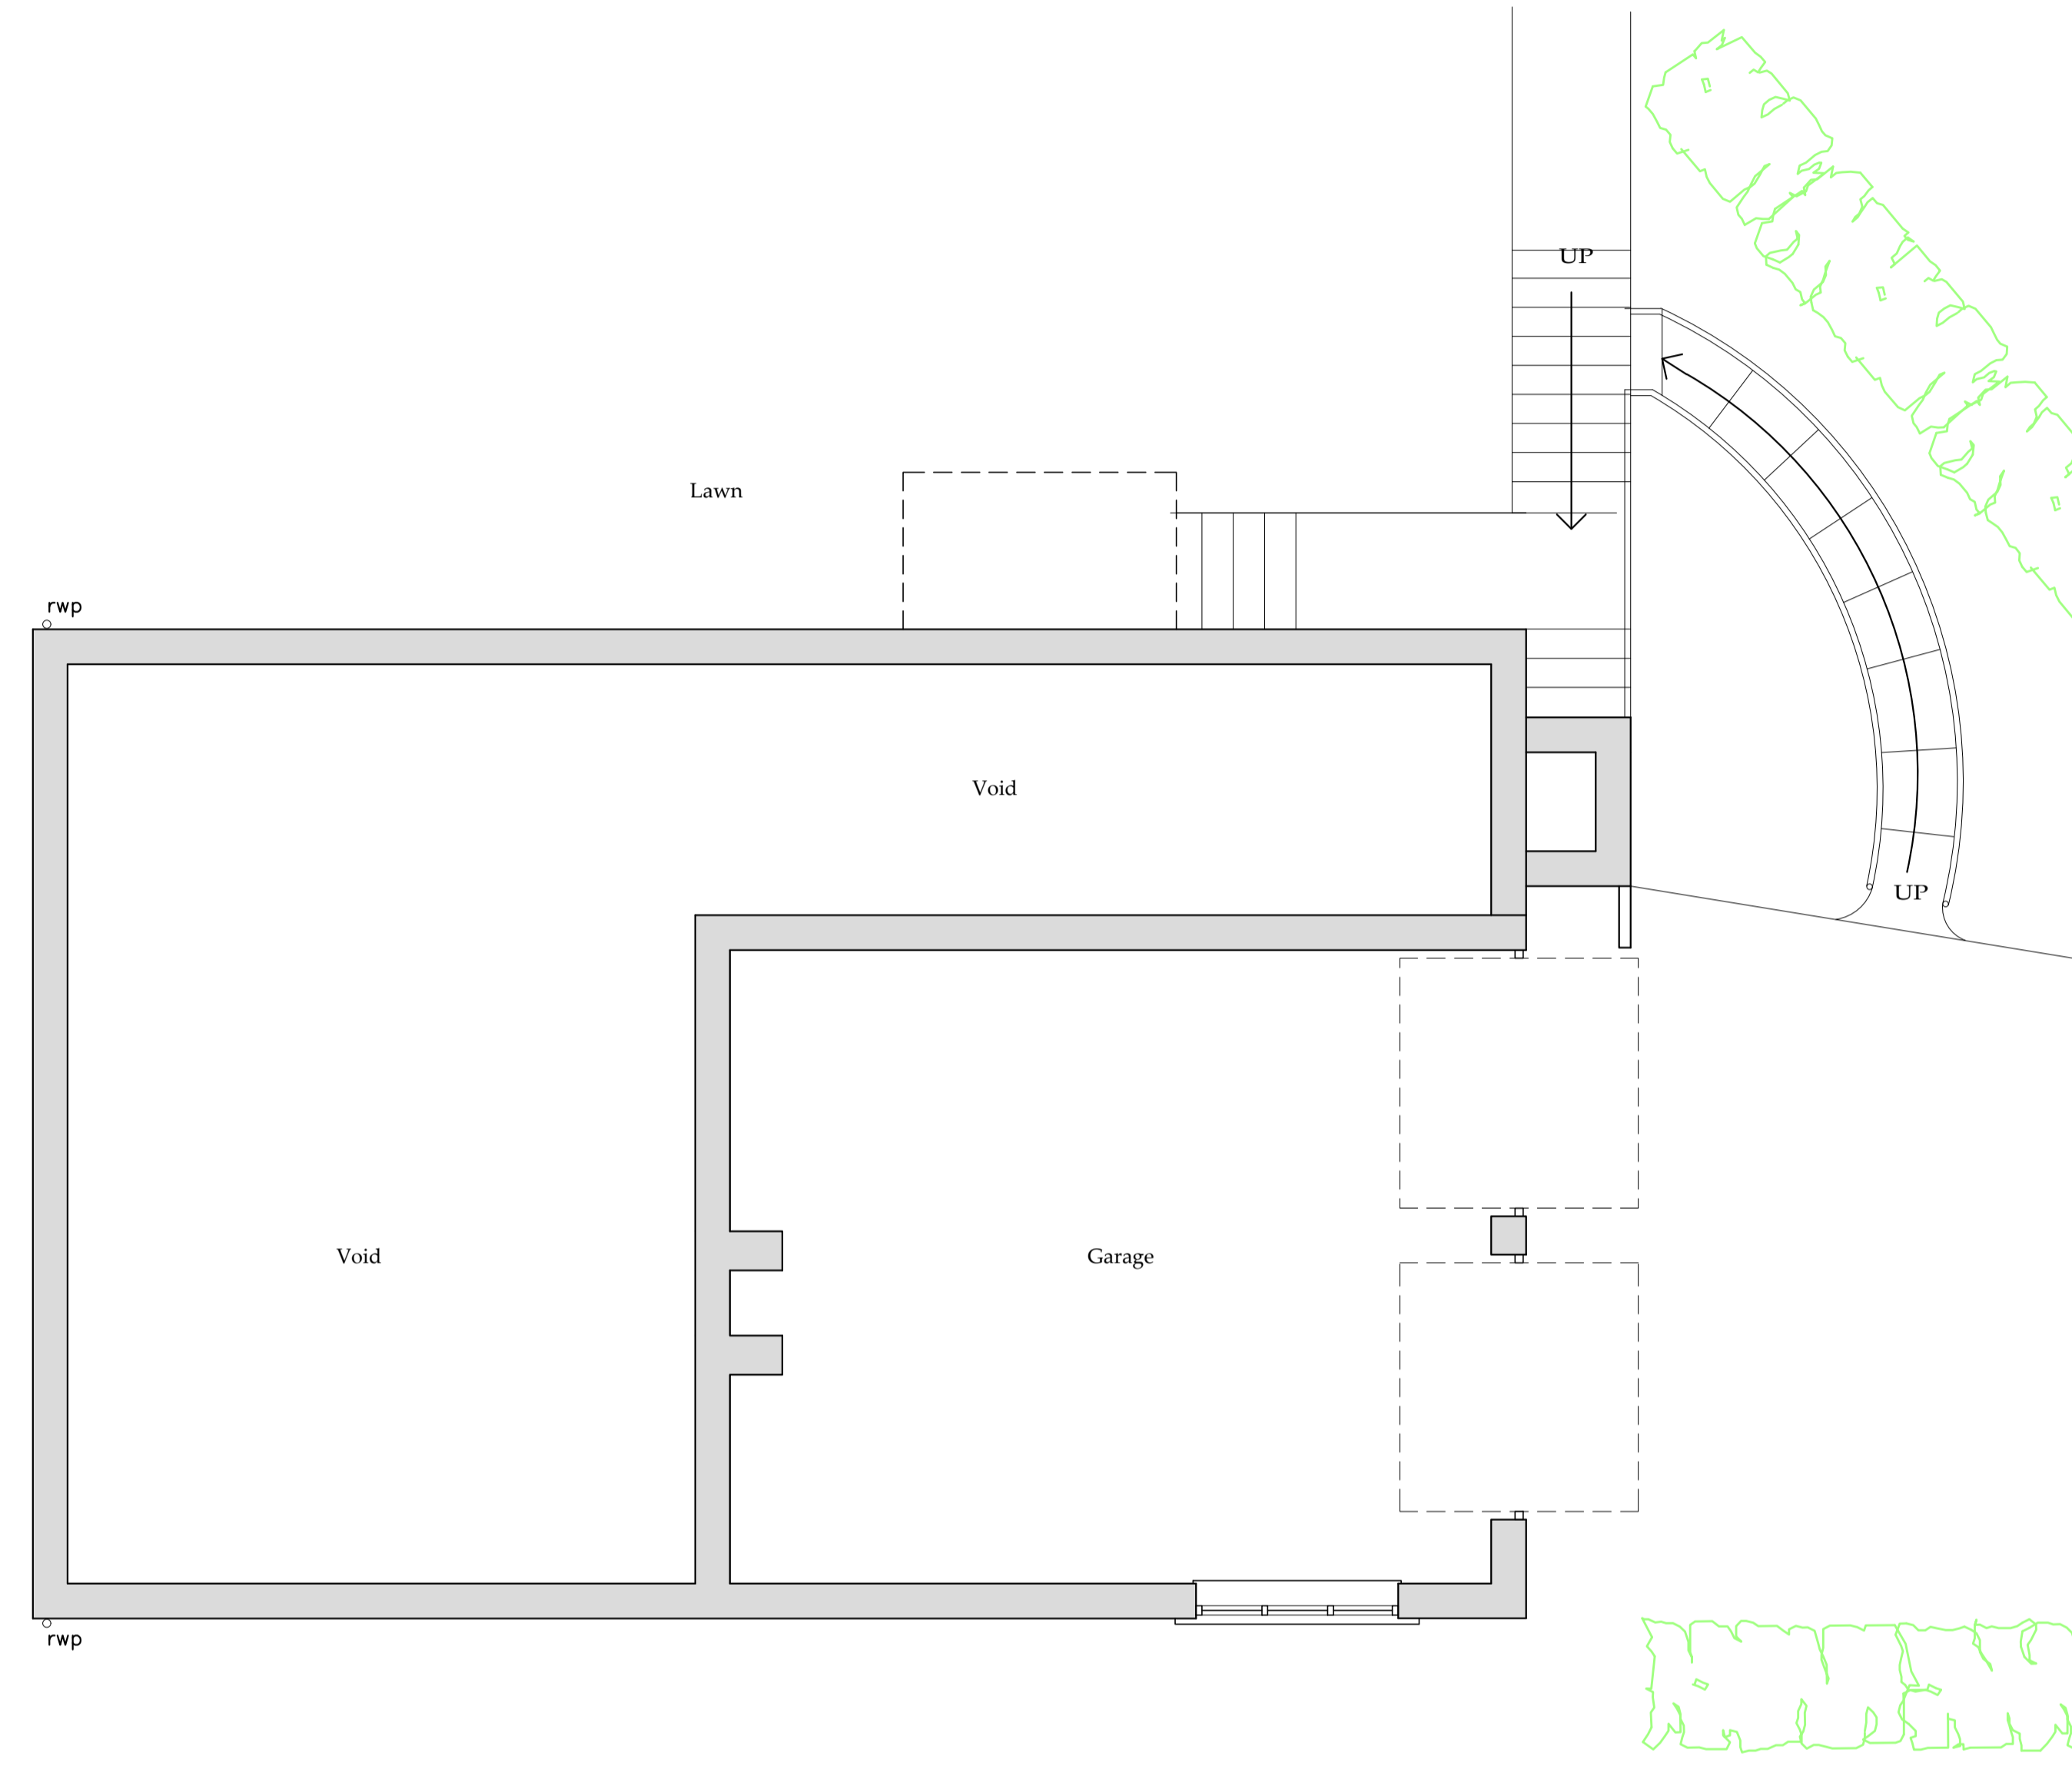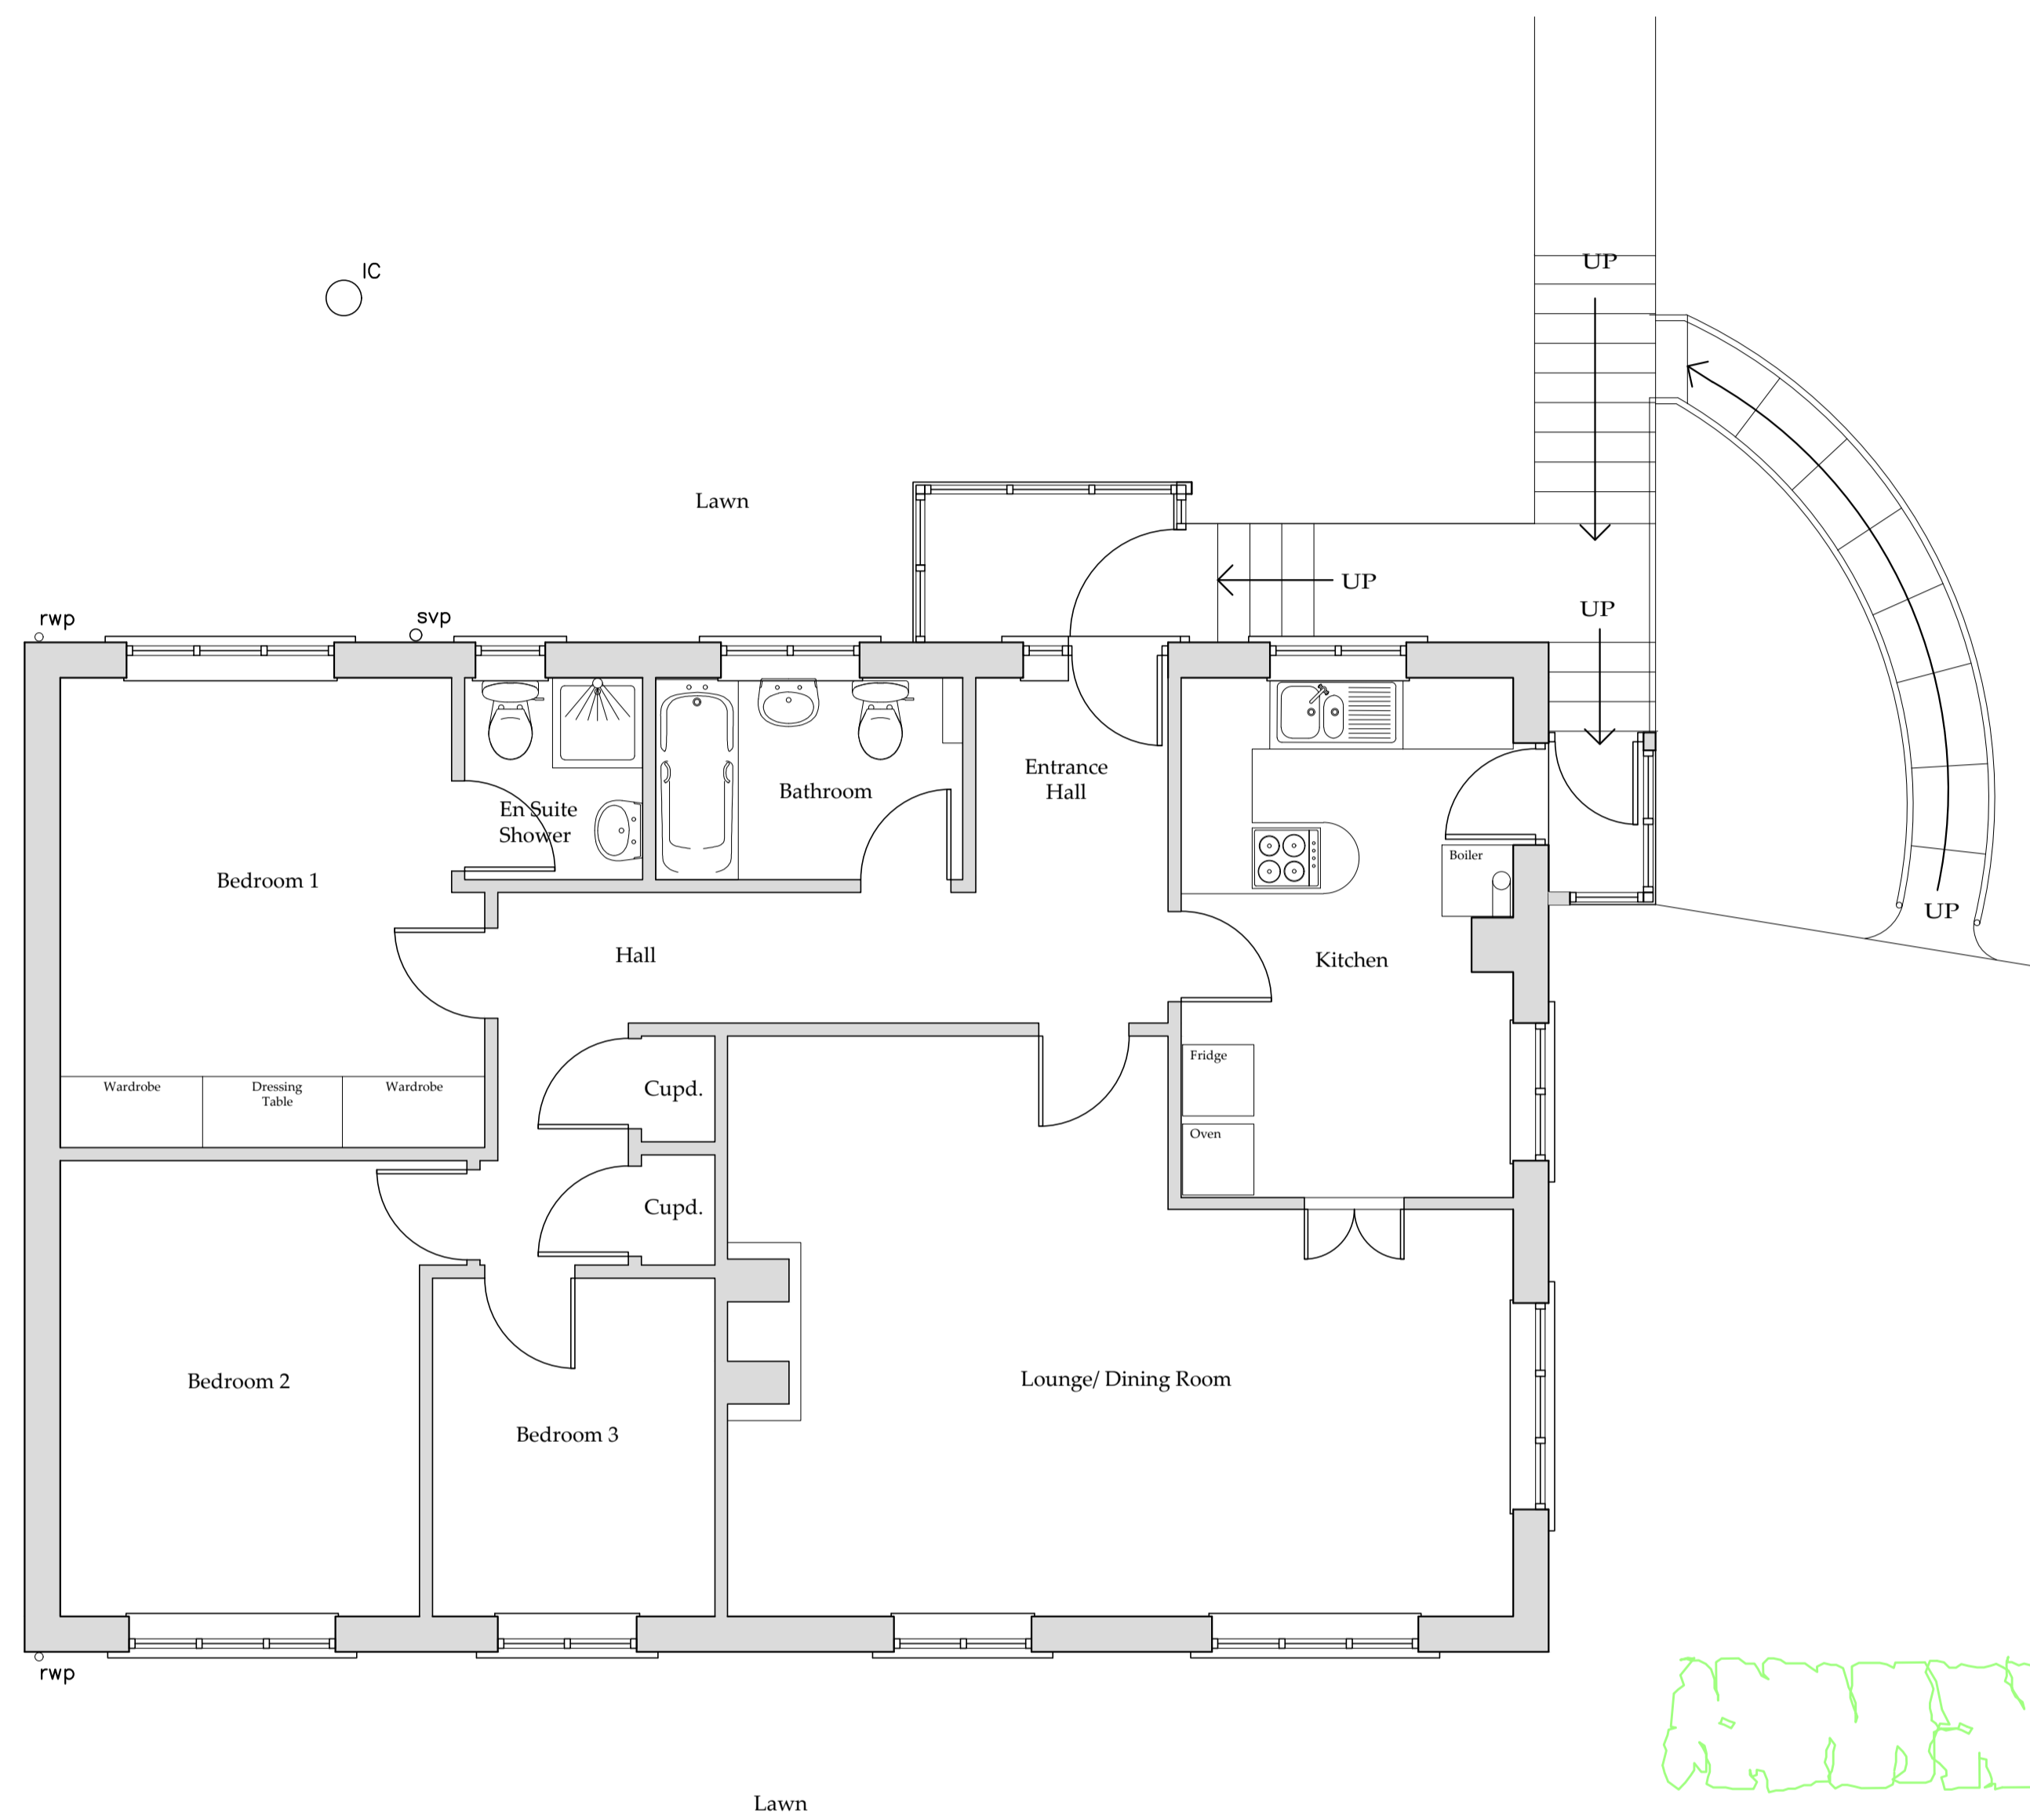

Ground Floor Plan
Scale 1:50

Lower Ground Floor Plan
Scale 1:50

REV	DATE	BY	AMENDMENT
A	28.11.18	GC	First issue

bhd
partnership
Architecture + Engineering
Airy Hill Manor, Waterstead Lane,
Whitby, N. Yorks. YO21 1QB.

CLIENT: Mr. T.J.Harrison

PROJECT: 1, Hermitage Way
Eskdaleside, Sleights

Drawing: Existing
Ground and Lower Ground
Floor Plan

DRAWING STATUS: Preliminary

DRAWN: G. Carr
CHECKED: TH



SCALE @ SIZE: 1:50 @ A1
DATE: 28.11.18

DRAWING No: D11490-02
REV: A

NYMNPA

21/01/2019

Do not scale from this drawing, only figured dimensions are to be taken from this drawing.
The contractor must verify all dimensions on site before commencing any work or shop drawings.
The contractor must report any discrepancies before work is initiated.
If this drawing exceeds the quantities taken in any way, the technician is to be informed before work is initiated.
Work within the construction (design and management) regulations 2007 is not to start until a health & safety plan has been produced. This drawing is copyright and must not be reproduced without consent of BHD Partnership Ltd.

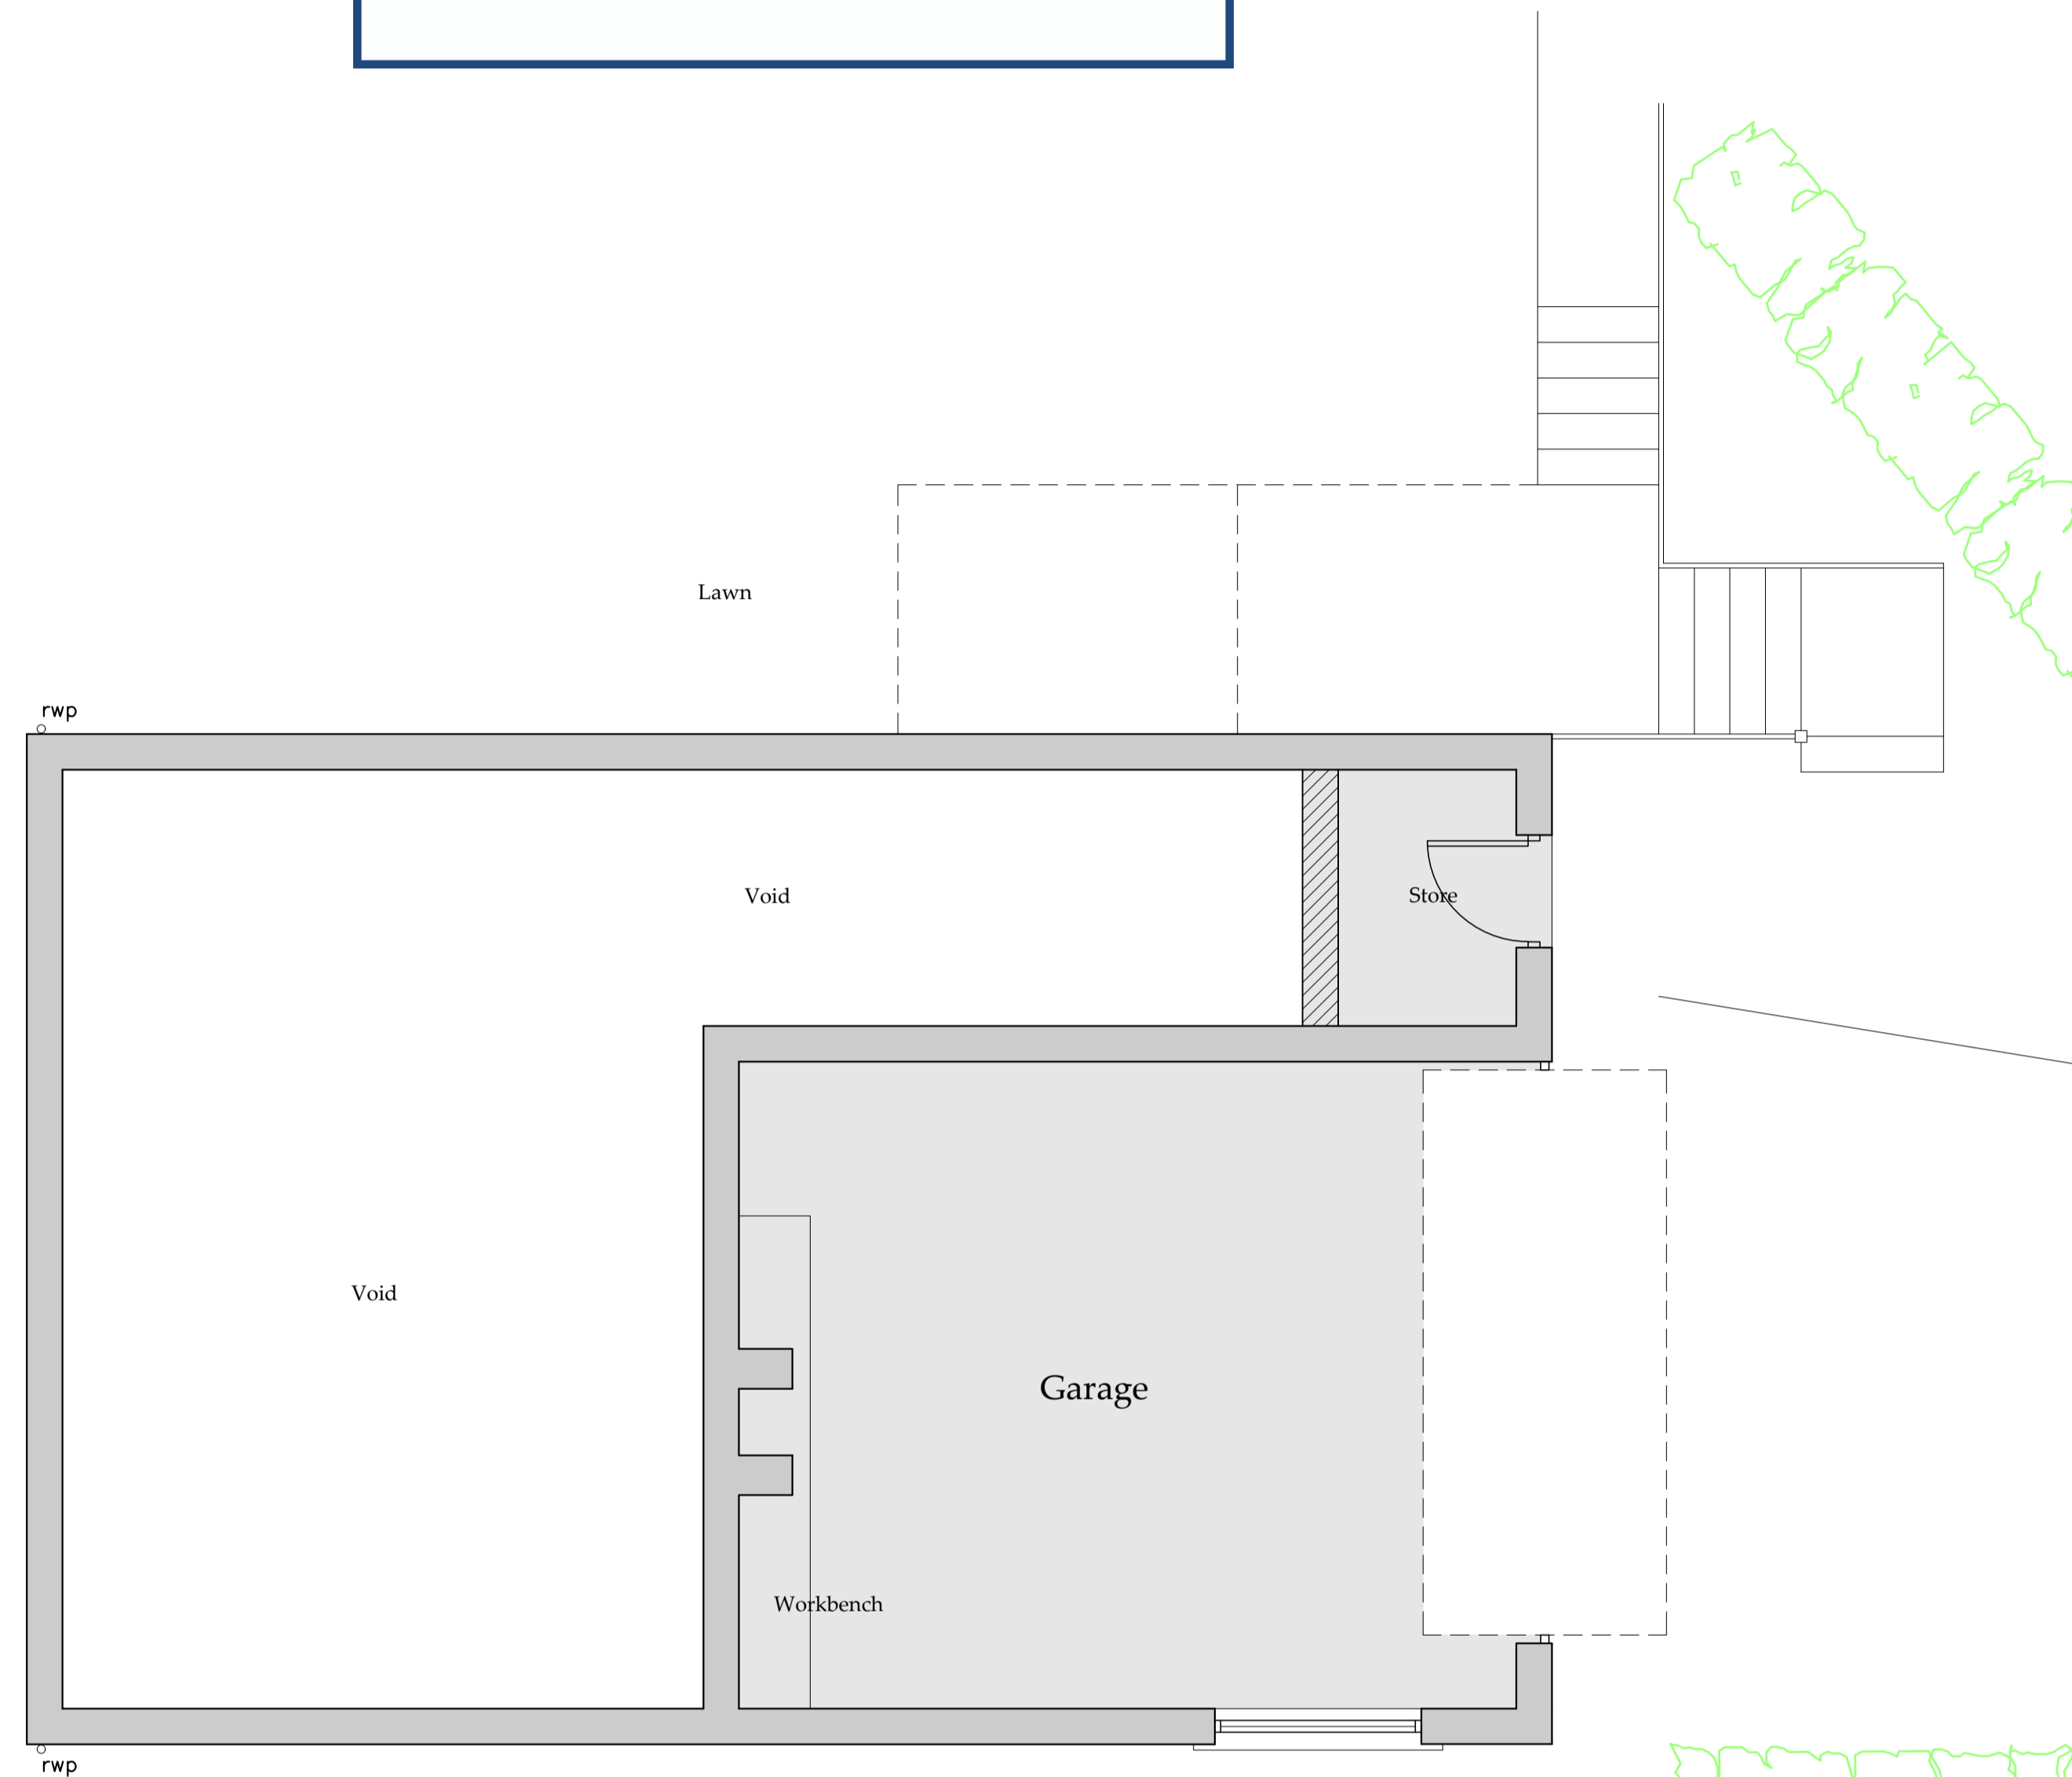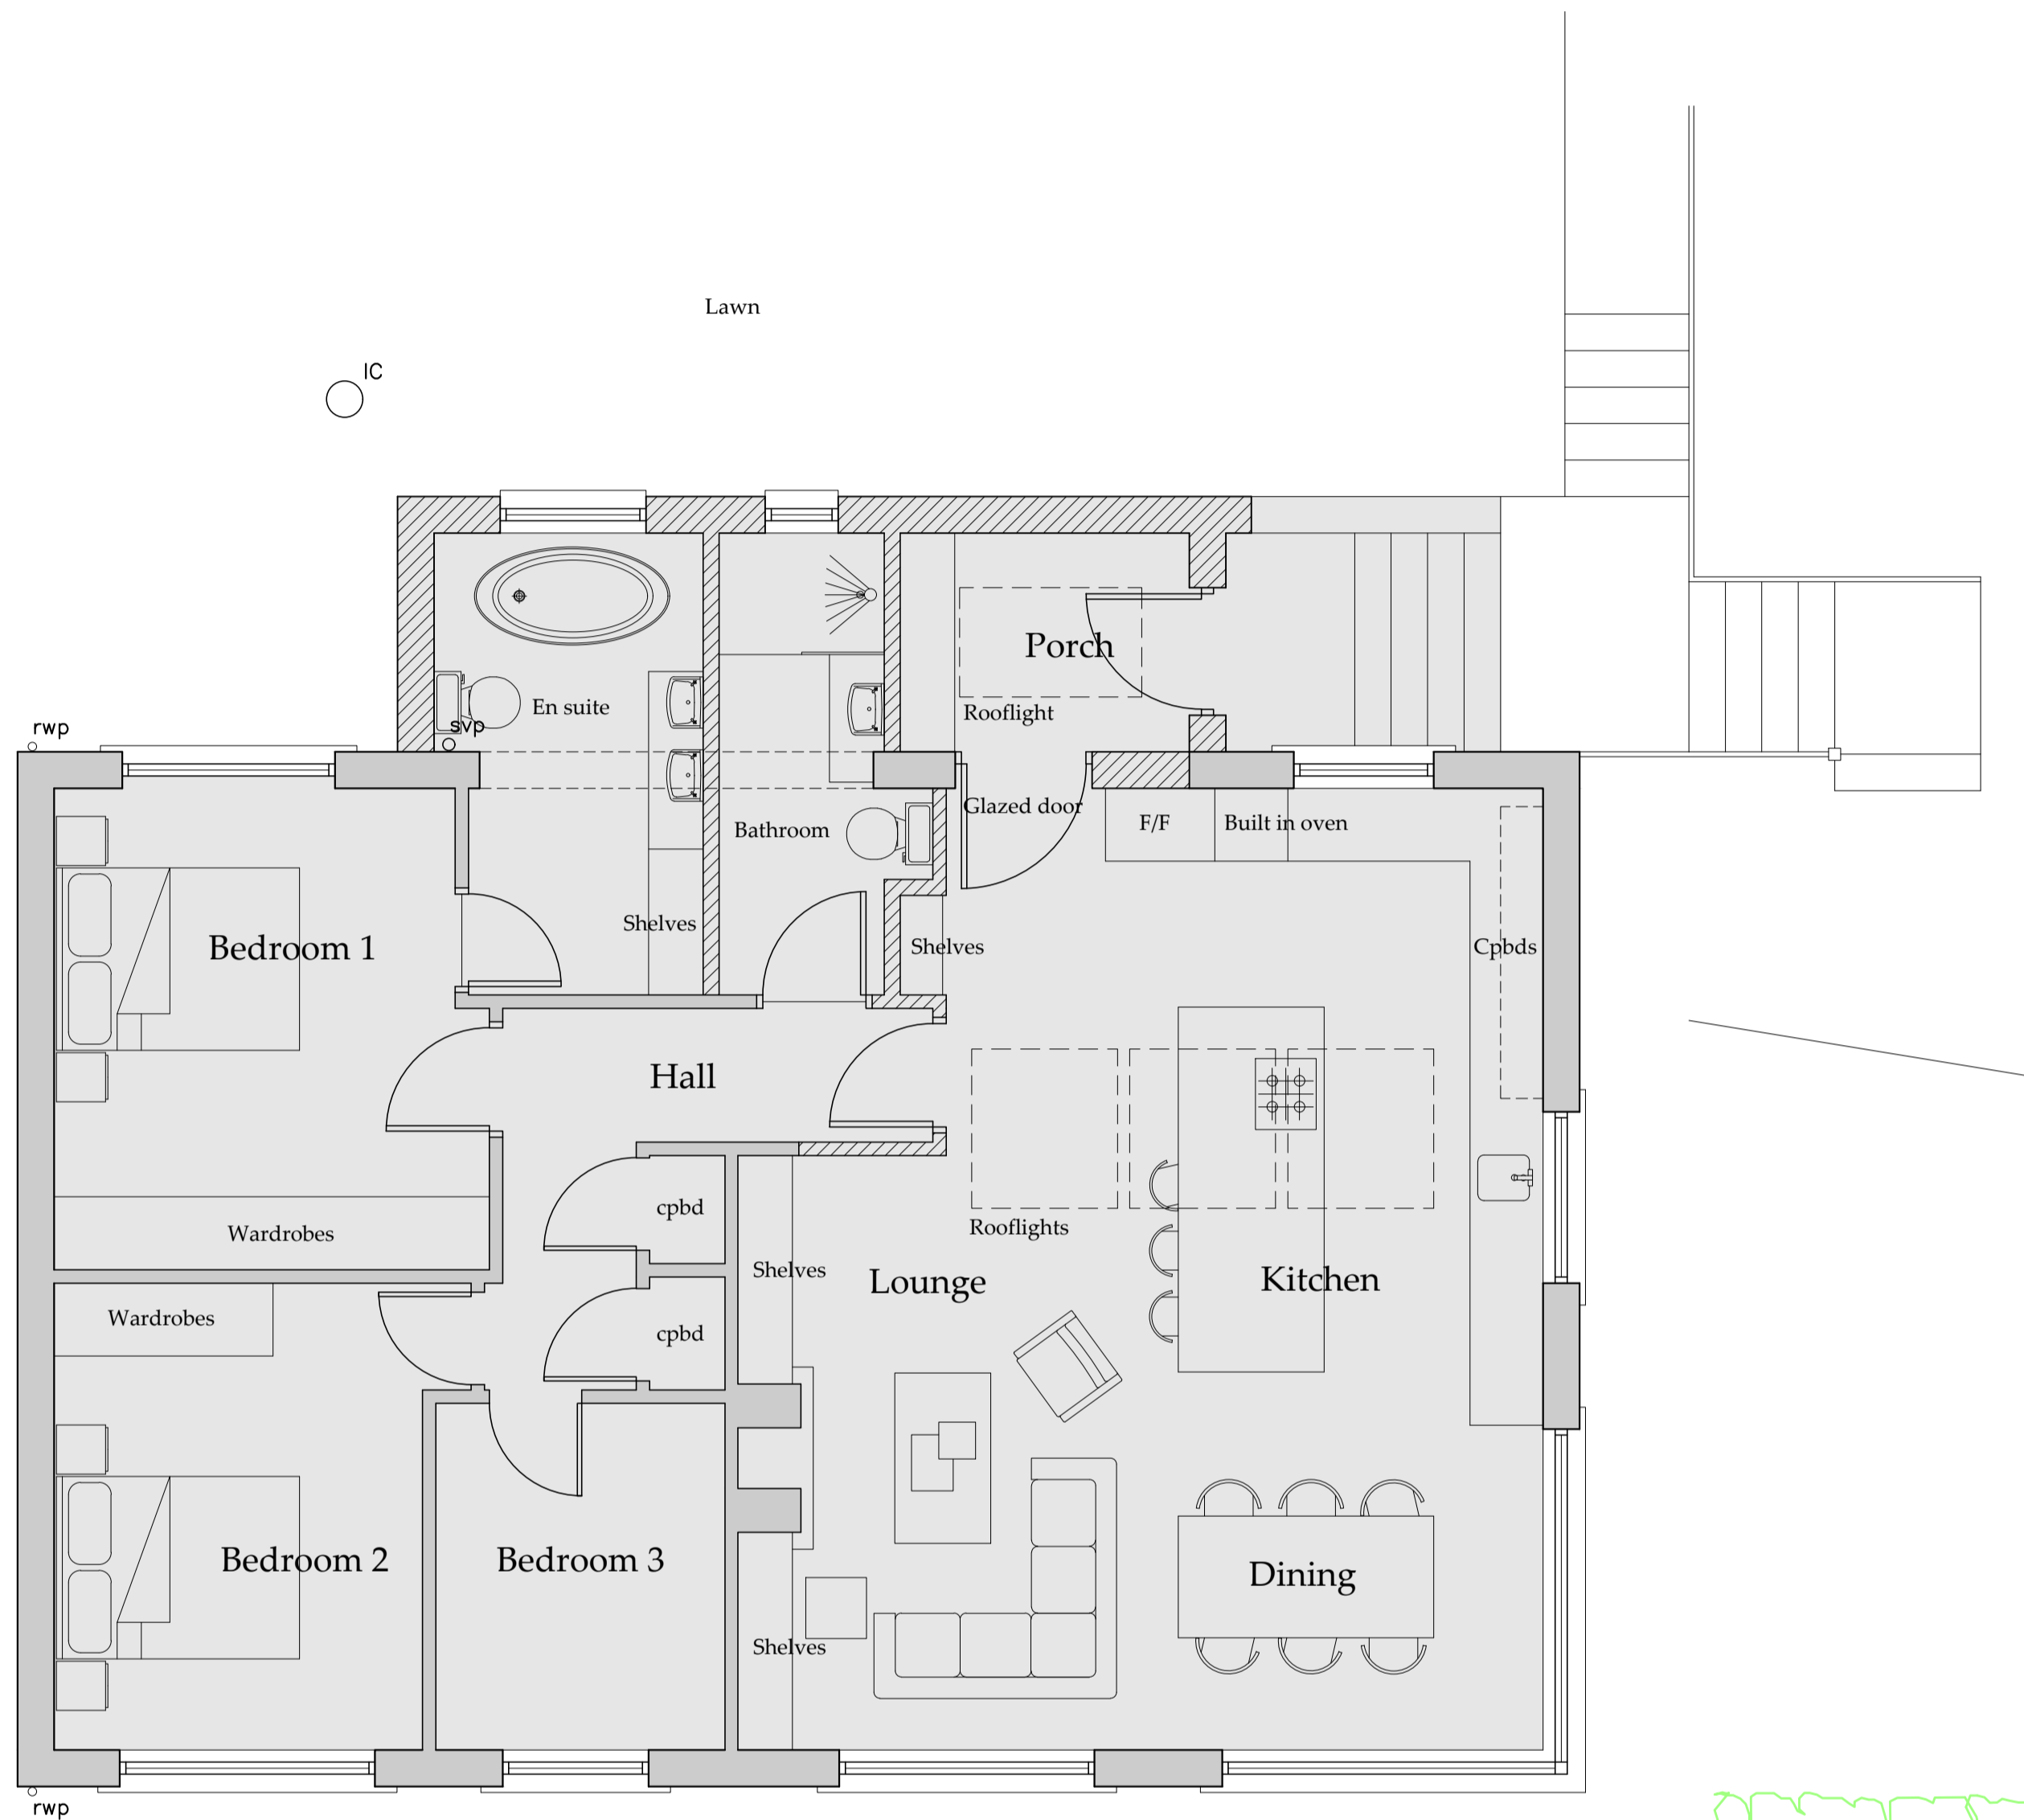

Ground Floor Plan
Scale 1:50

Lower Ground Floor Plan
Scale 1:50

REV	DATE	BY	AMENDMENT
D	16.01.19	RB	Minor amendments
C	09.01.19	RB	Minor amendments
B	13.12.18	RB	Minor amendments
A	11.12.18	RB	First issue

bhd
partnership
Architecture + Engineering

Airy Hill Manor, Waterstead Lane,
Whitby, N. Yorks. YO21 1QB.

CLIENT: Mr. T.J.Harrison
PROJECT: 1, Hermitage Way
Eskdaleside, Sleights

Drawing: Proposed Floor Plans
Option B
DRAWING STATUS: Preliminary
DRAWN: R. Braithwaite CHECKED: TH
SCALE @ SIZE: 1:50 @ A1 DATE: 06.12.18
DRAWING No: D11490-07 REV: D

Do not scale from this drawing, only figured dimensions are to be taken from this drawing.
 The contractor must verify all dimensions on site before commencing any work or shop drawings.
 The contractor must report any discrepancies before commencing work. If this drawing exceeds the quantities taken in any way, the technician is to be informed before work is initiated.
 Work within the construction (design and management) regulations 2007 is not to start until a health & safety plan has been produced. This drawing is copyright and must not be reproduced without consent of BHD Partnership Ltd.


NYMNPA
21/01/2019




○ **Front Elevation**
 Scale 1:50



○ **Side Elevation**
 Scale 1:50

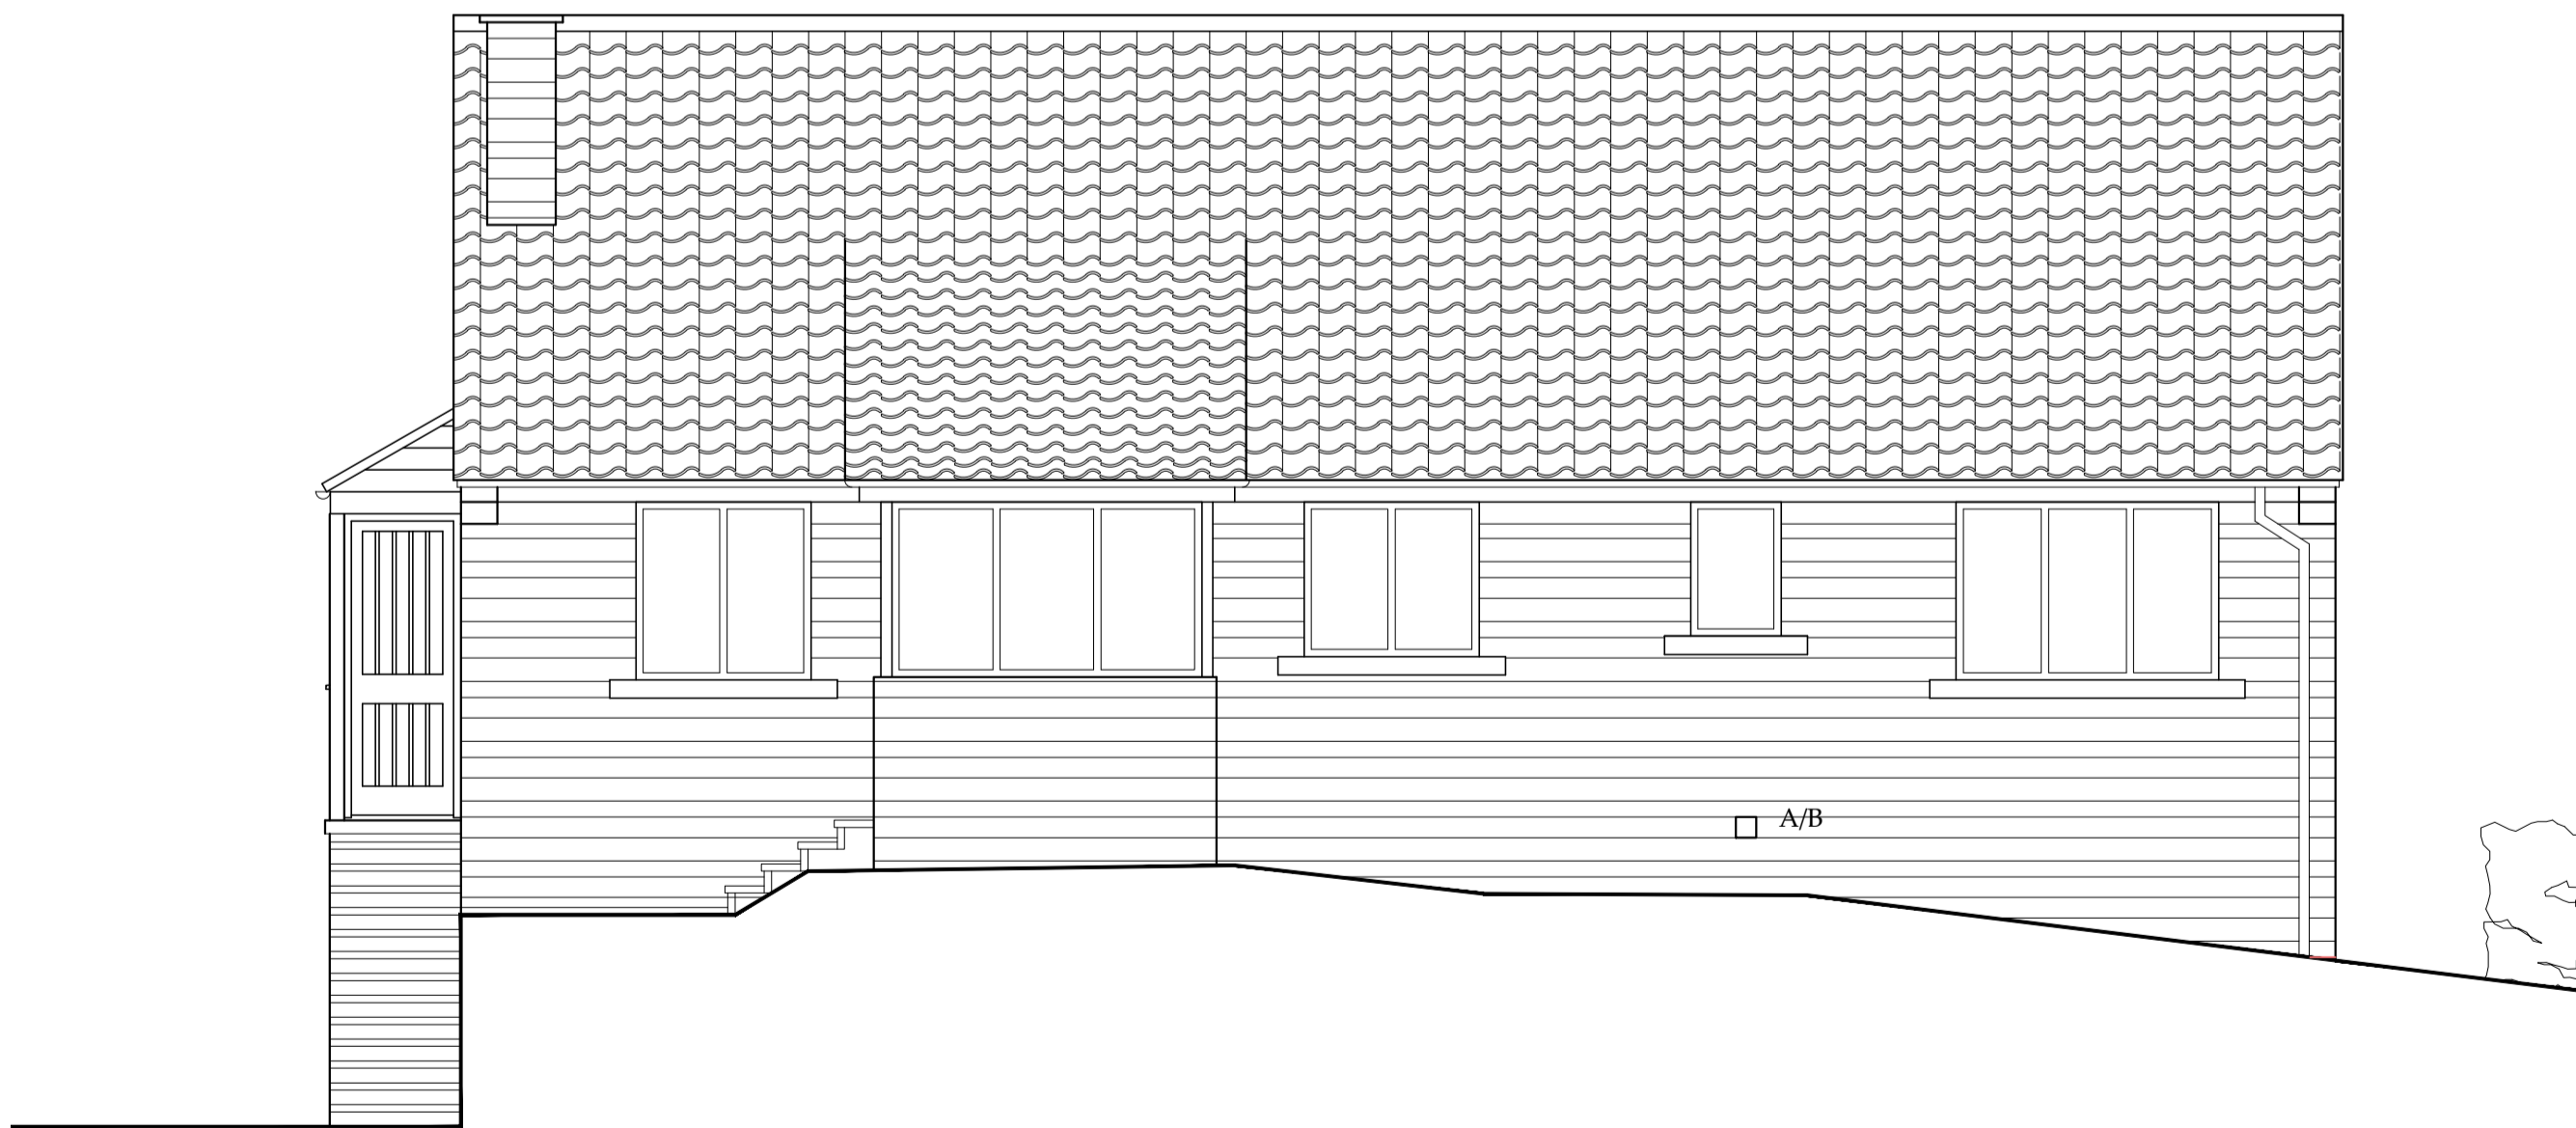

○ **Rear Elevation**
 Scale 1:50

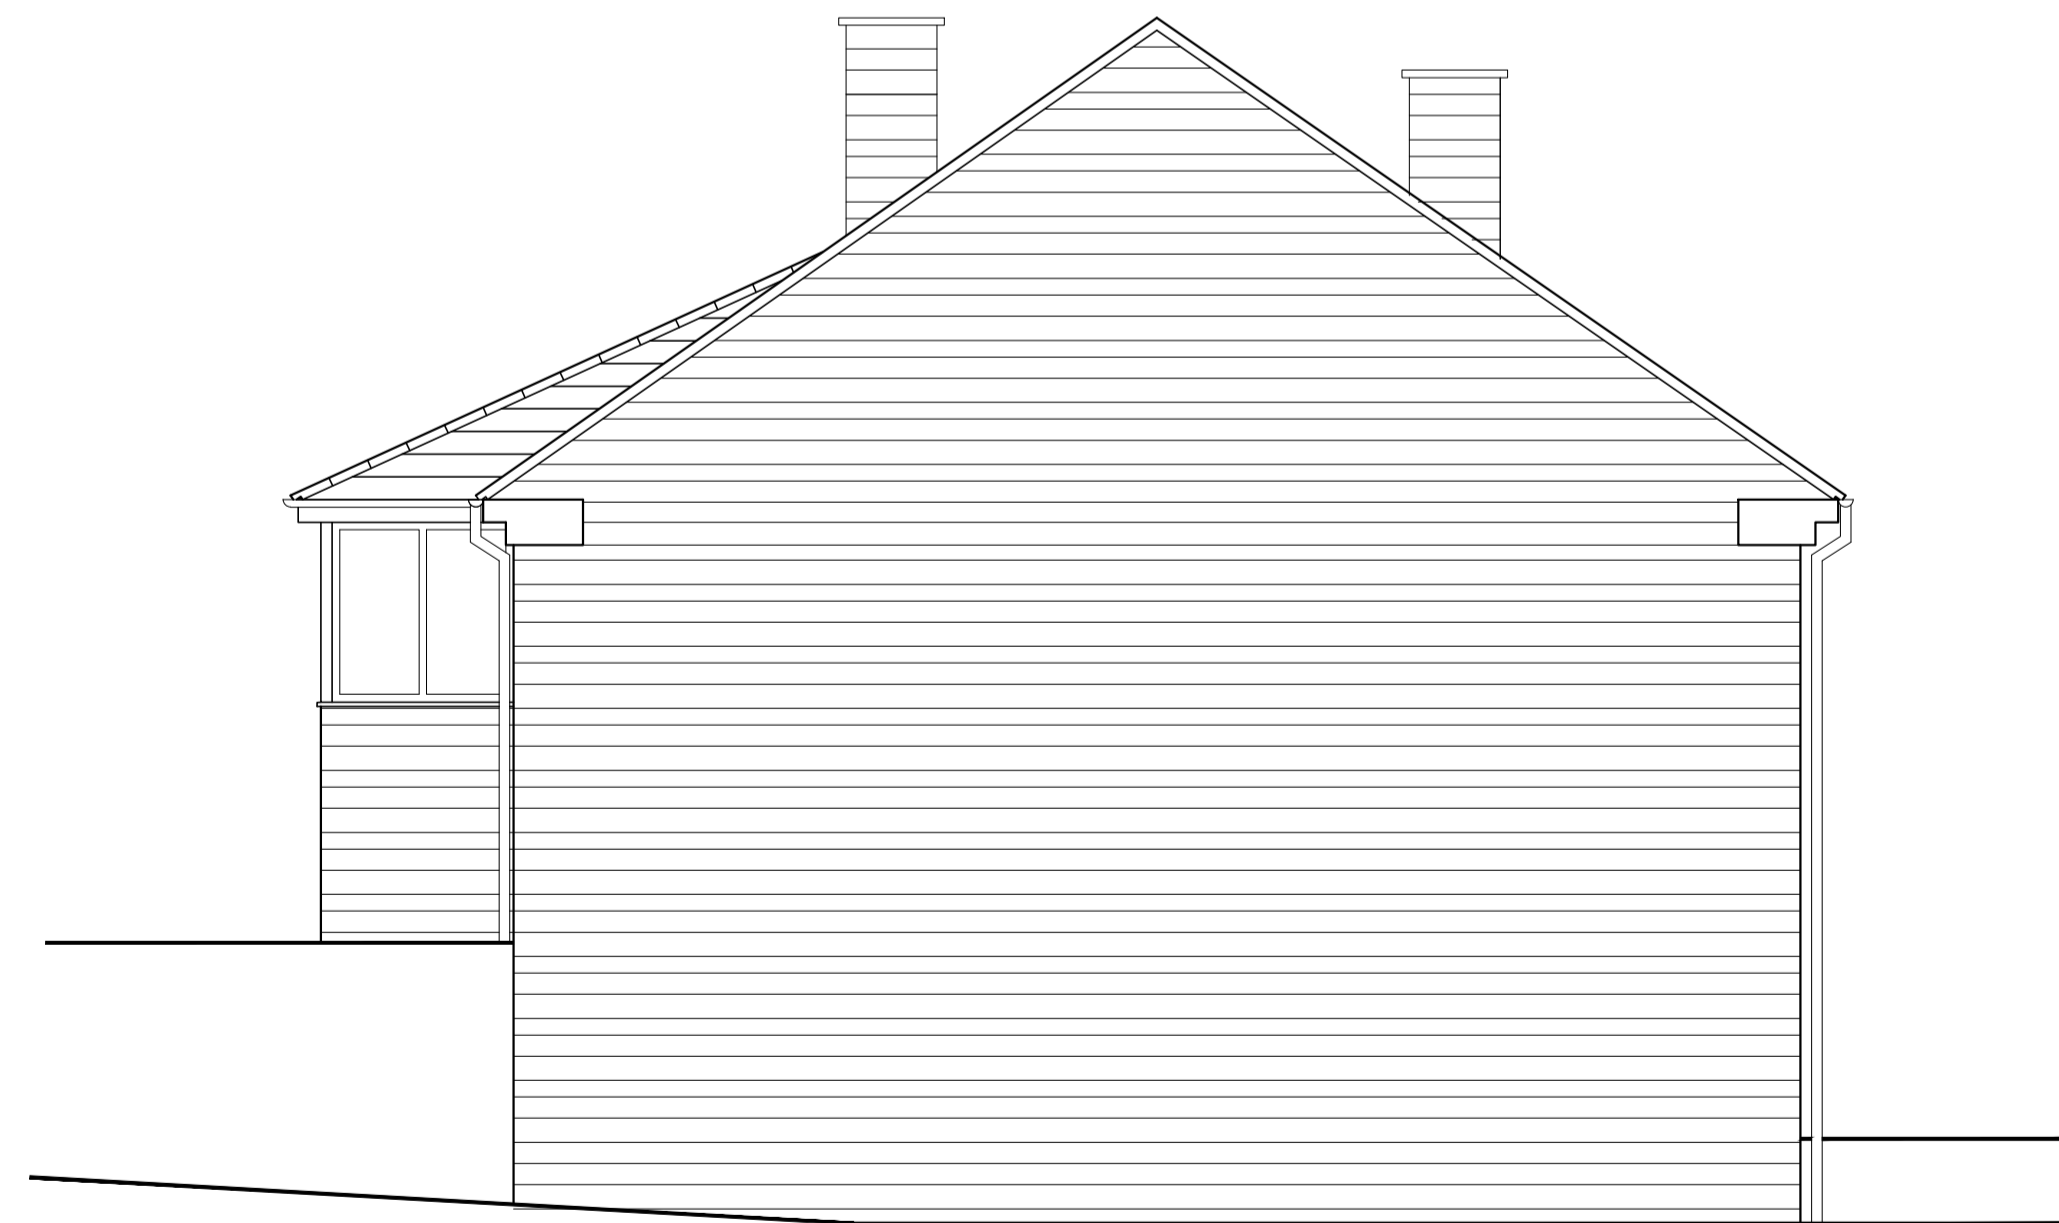

○ **Side Elevation**
 Scale 1:50

A	28.11.18	GC	First issue
---	----------	----	-------------

REV	DATE	BY	AMENDMENT
-----	------	----	-----------

bhd
partnership
Architecture + Engineering
 Airy Hill Manor, Waterstead Lane,
 Whitby, N. Yorks. YO21 1QB.

CLIENT: **Mr. T. J. Harrison**

PROJECT: **1, Hermitage Way
 Eskdaleside, Sleights**

Drawing: **Existing
 Elevations**

DRAWING STATUS: **Preliminary**

DRAWN: G. Carr	CHECKED: TH
-------------------	----------------

SCALE @ SIZE: 1:50 @ A1	DATE: 28.11.18
----------------------------	-------------------

DRAWING No: D11490-03	REV: A
--------------------------	-----------

Do not scale from this drawing, only figured dimensions are to be taken from this drawing.
 The contractor must verify all dimensions on site before commencing any work or shop drawings.
 The contractor must report any discrepancies before commencing work. If this drawing exceeds the quantities taken in any way, the technician is to be informed before work is initiated.
 Work within the construction (design and management) regulations 2007 is not to start until a health & safety plan has been produced. This drawing is copyright and must not be reproduced without consent of BHD Partnership Ltd.


NYMNP
 21/01/2019



○ **North Elevation**
 Scale 1:50



○ **West Elevation**
 Scale 1:50

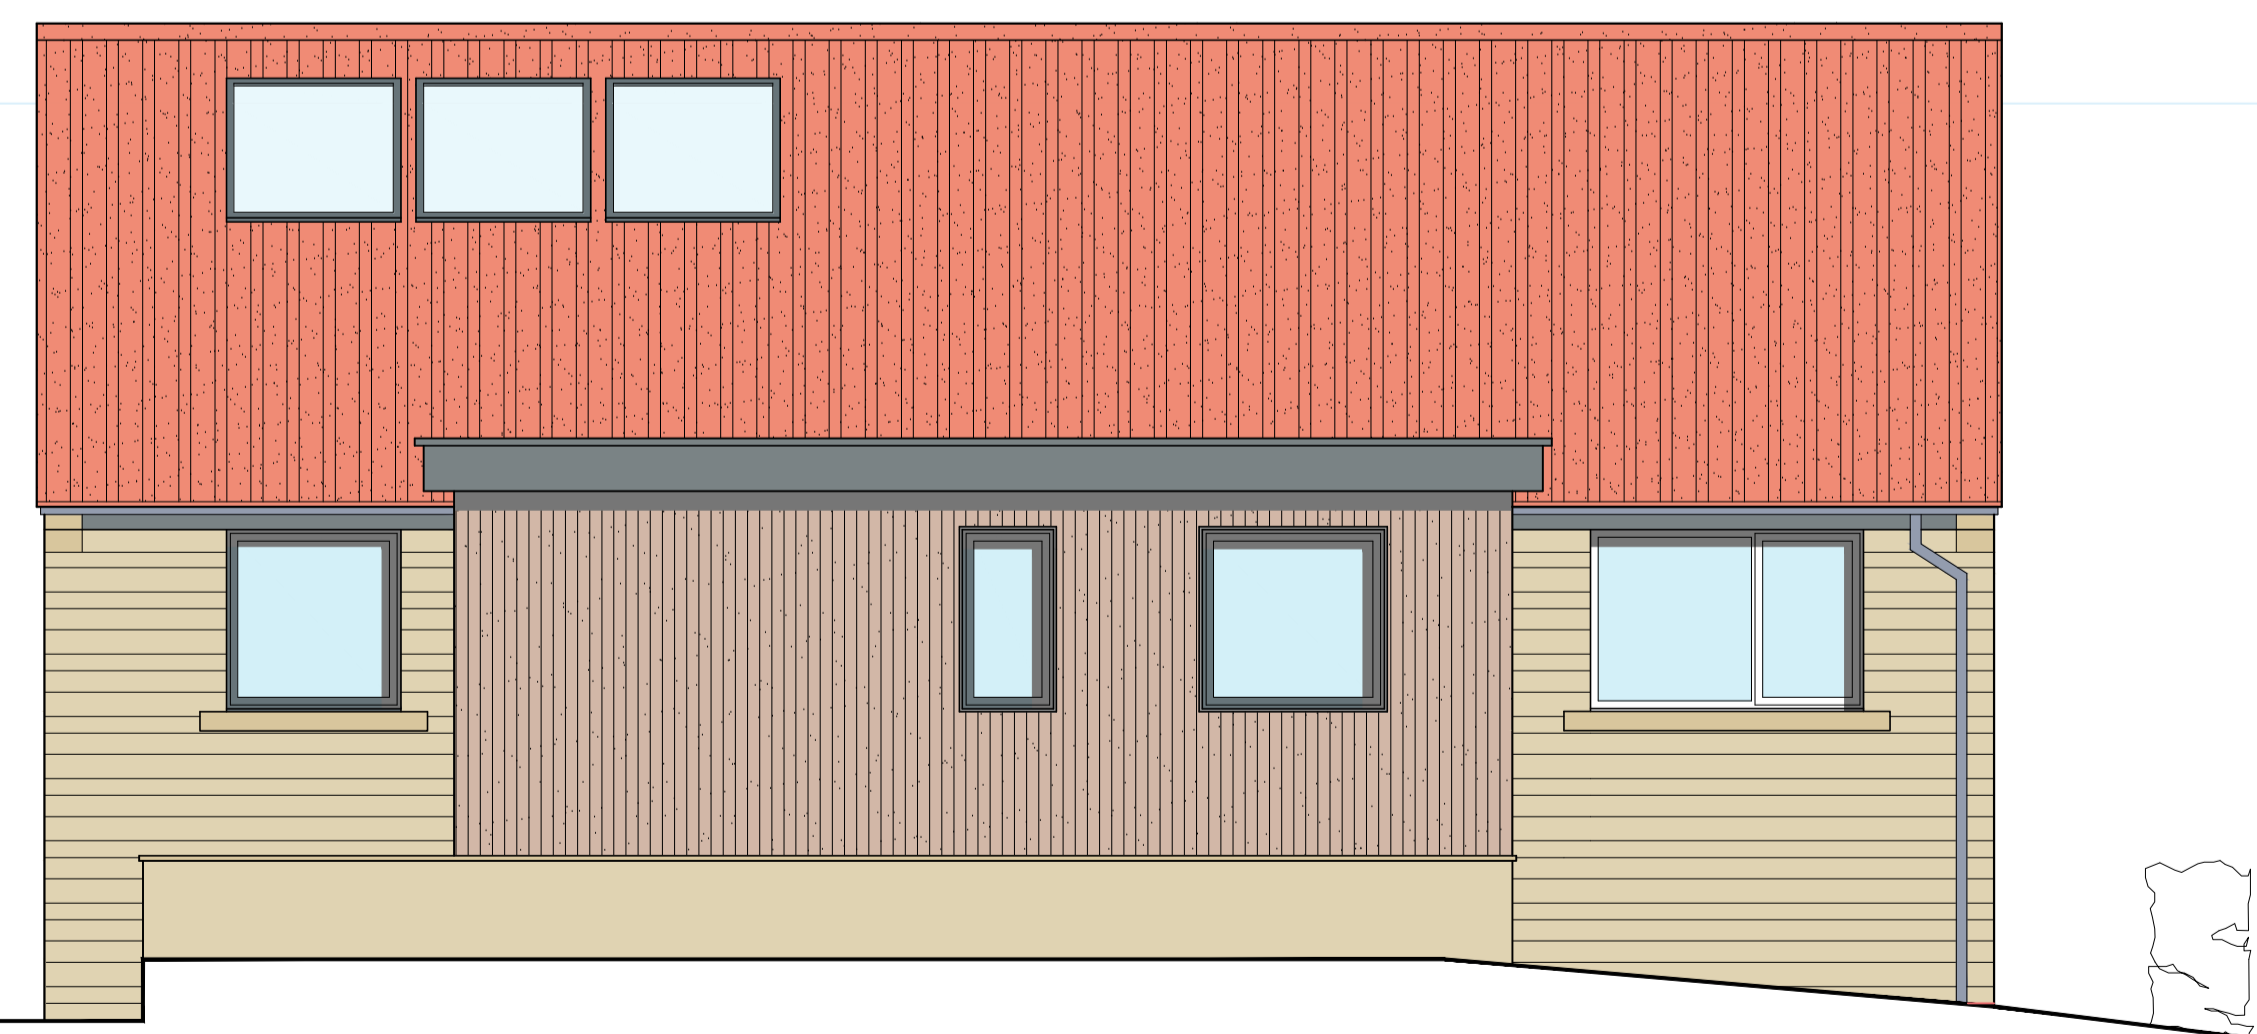

○ **South Elevation**
 Scale 1:50



○ **East Elevation**
 Scale 1:50

REV	DATE	BY	AMENDMENT
E	18.01.19	CE	Window amended
D	16.01.19	RB	Minor amendments
C	09.01.19	RB	Minor amendments
B	13.12.18	RB	Minor amendments
A	11.12.18	RB	First issue

bhd
 partnership
 Architecture + Engineering

Airy Hill Manor, Waterstead Lane,
 Whitby, N. Yorks. YO21 1QB.

CLIENT: **Mr. T.J.Harrison**

PROJECT: **1, Hermitage Way
 Eskdaleside, Sleights**

Drawing: **Proposed Elevations
 Option B**

DRAWING STATUS: **Preliminary**

DRAWN: **R. Braithwaite** CHECKED: **TH**

SCALE & SIZE: **1:50 @ A1** DATE: **1.12.18**

DRAWING No: **D11490-08** REV: **E**