

NYMNPA
07/02/2019

Notes:
DO NOT SCALE from this drawing. Only figured dimensions are to be taken from the drawing.


- The Contractor must verify all dimensions on site before commencing any work or shop drawings.
- The Contractor must report any discrepancies to the Architect before commencing work. If this drawing exceeds quantities taken in anyway the Architect is to be informed before work is initiated.

This drawing is copyright and must not be reproduced without the consent of Niven Architects.

CDM:
Work covered by the CDM Regulations 2007 is not to start until a Health & Safety Plan has been produced. For health and safety aspects of the design please refer to the Designers CDM Hazard register which may make reference to any of the details depicted in this drawing together with manufacturers components, method statements & health & safety data sheets.

H1 Take Note
H2 Low Risk
H3 Medium Risk
H4 High Risk

Comments:

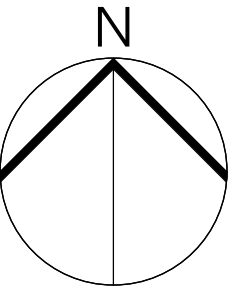

Drawn By: _____ Date: _____

Niven

Business Central 2 Union Square Central Park Darlington DL1 1GL





Project:
Camphill Village Trust

Proposed Car Park, Botton Village, North Yorkshire

Drawing Title:
OS Site Plan - Planning Application

Date: 14/12/2018	Scale: 1 : 1250@ A3	Drawn by: DH
Project No: 1053	Status: Planning	Checked by: DH
Drawing No: 1053-NIV-00-ZZ-DR-A-06100	Revision:	



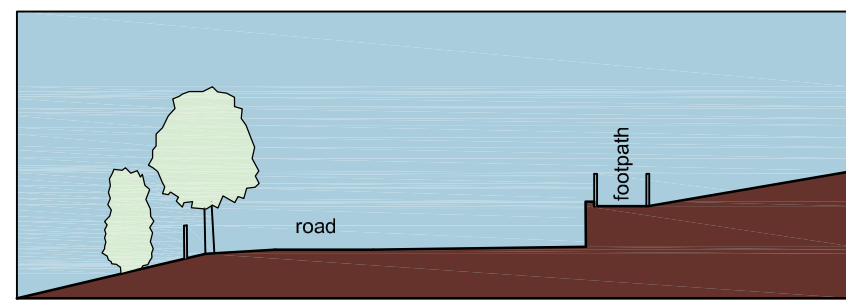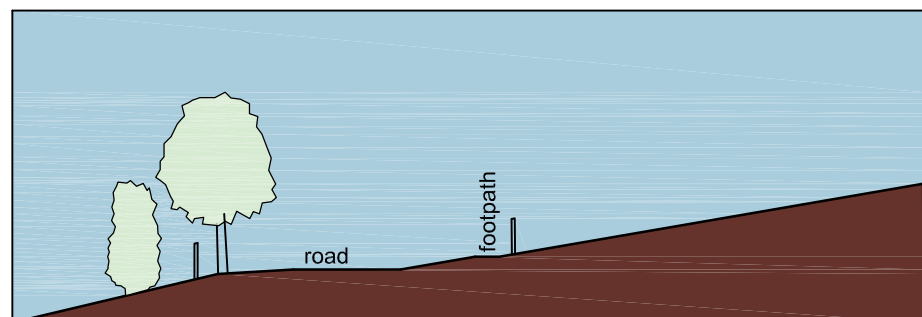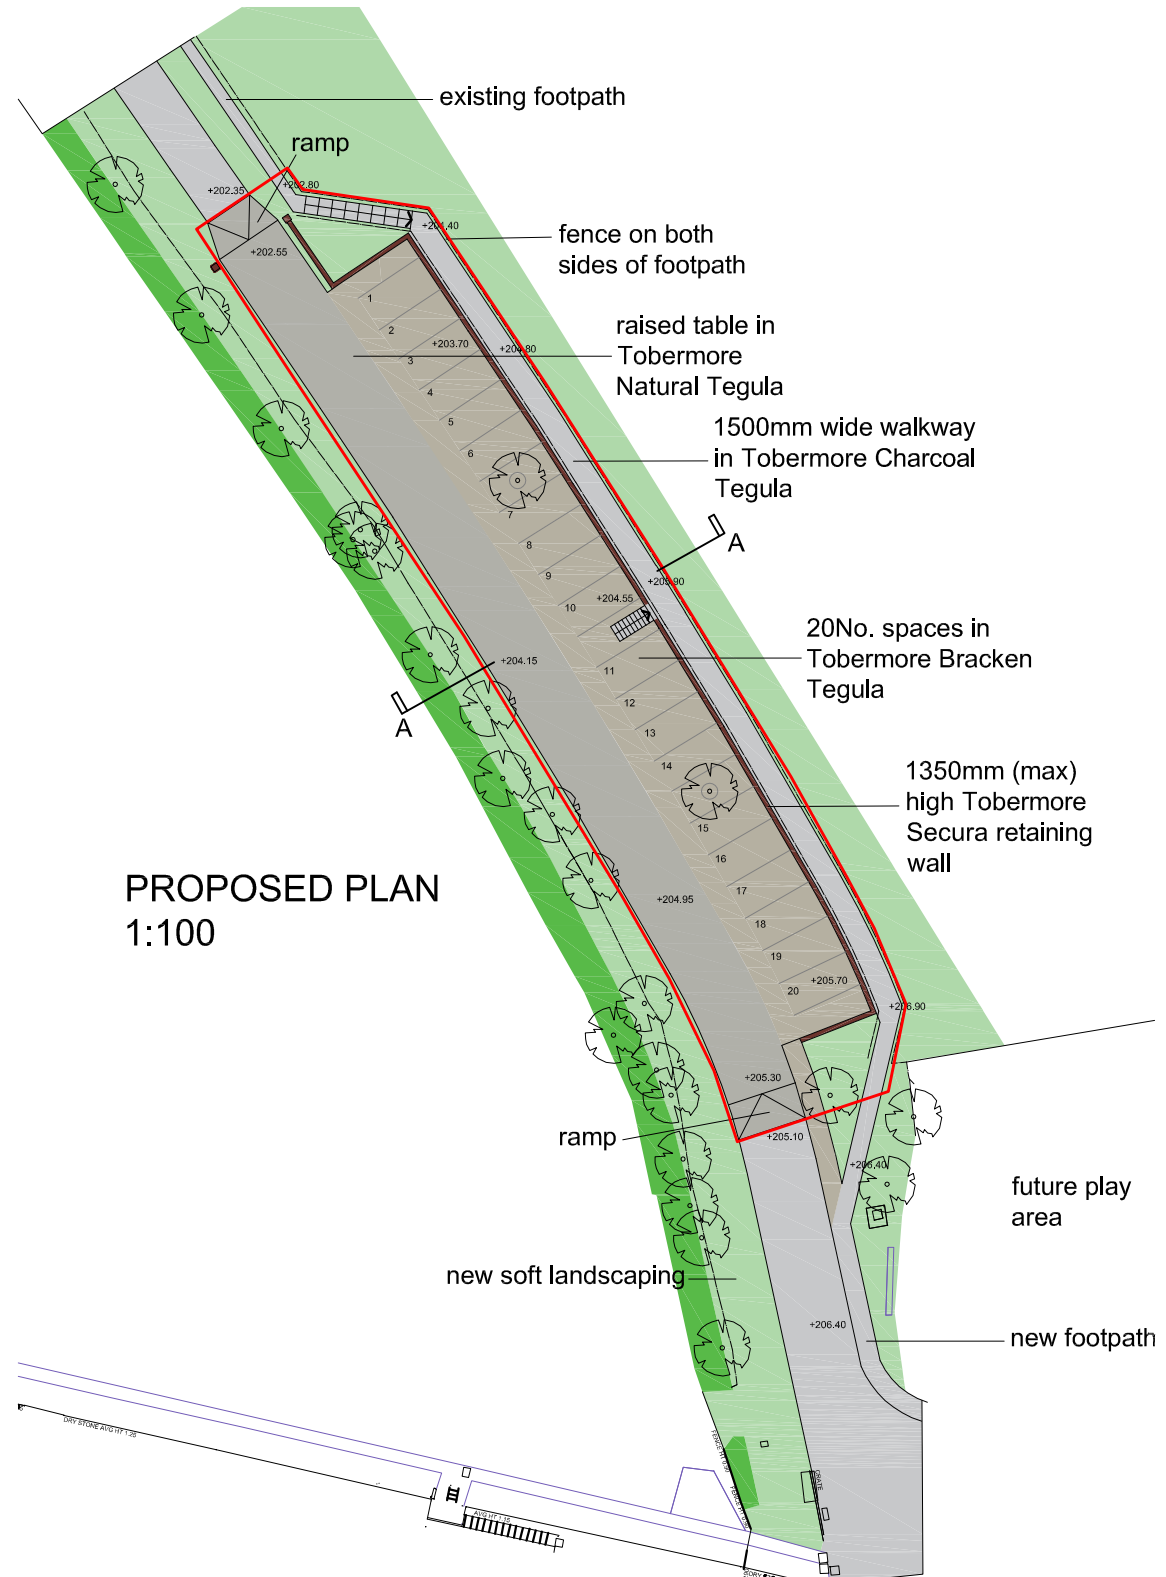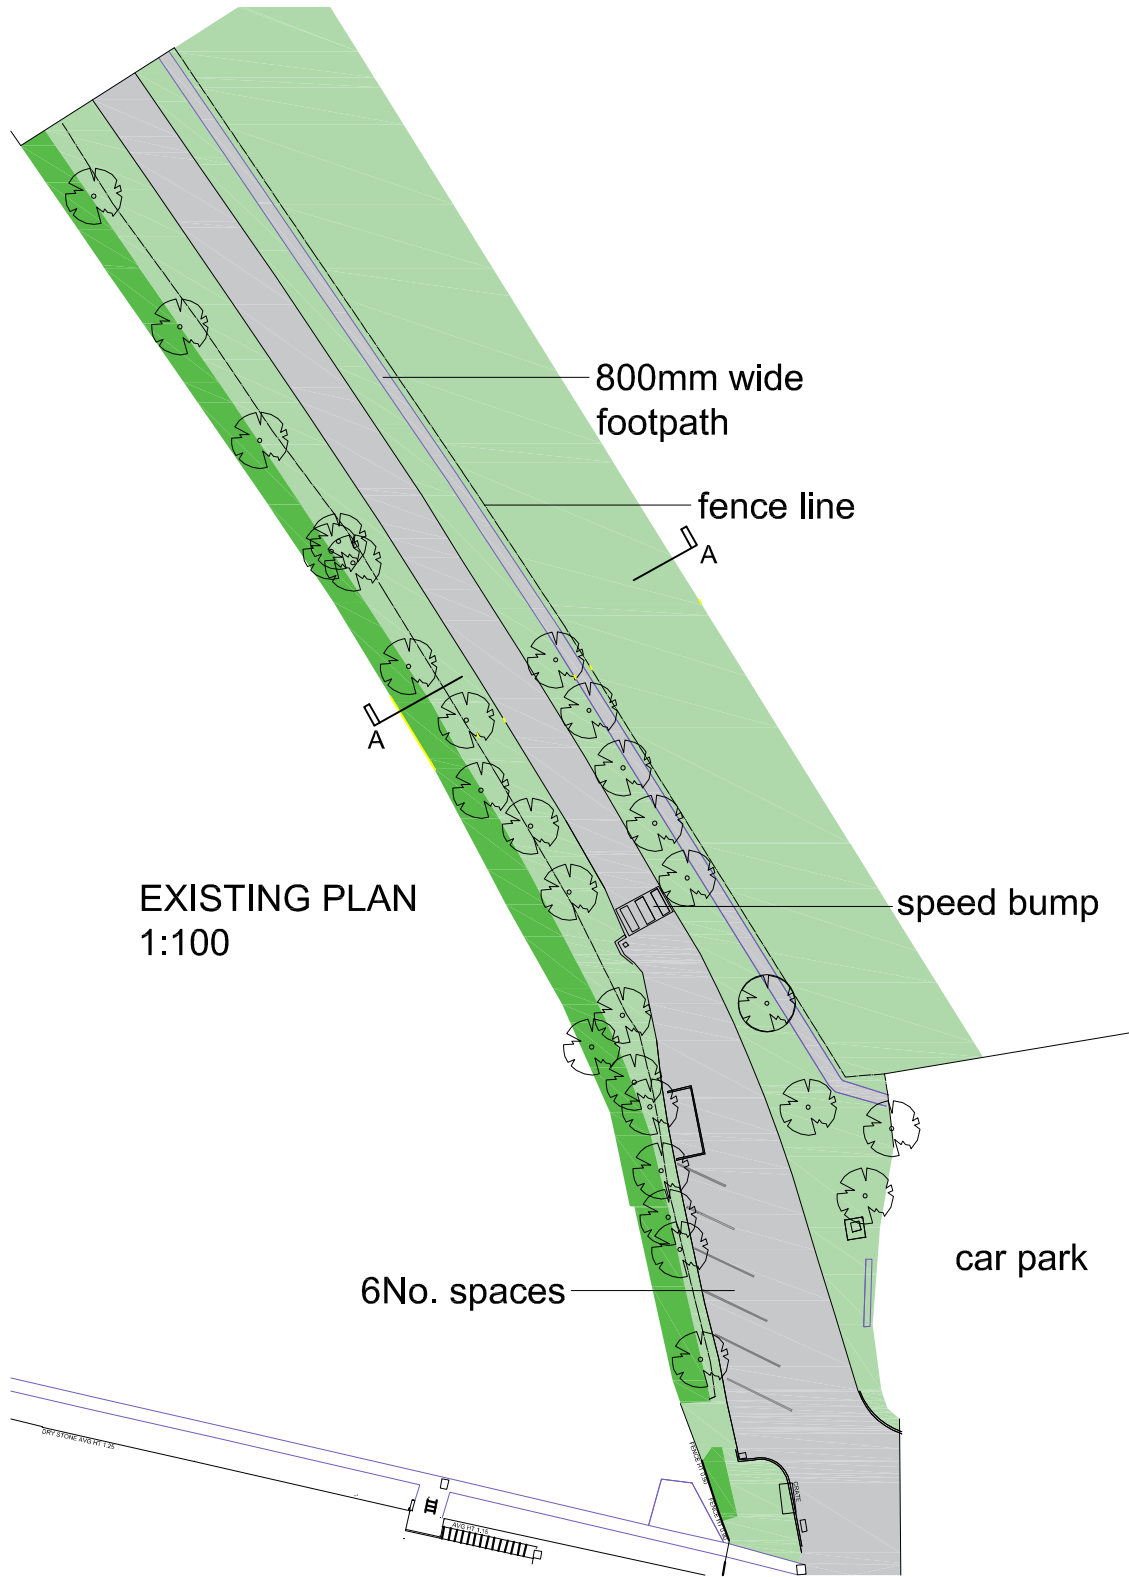

Notes:
DO NOT SCALE from this drawing. Only figured dimensions are to be taken from the drawing.

- The Contractor must verify all dimensions on site before commencing any work or shop drawings.
- The Contractor must report any discrepancies to the Architect before commencing work. If this drawing exceeds the quantities taken in anyway, the Architect is to be informed before work is initiated.

This drawing is copyright and must not be reproduced without the consent of Niven Architects.
CDM
Work covered by the CDM Regulations 2007 is not to start until a Health & Safety Plan has been produced.
For health and safety aspects of the design please refer to the Designers CDM Hazard register which may make reference to any of the details depicted in this drawing together with manufacturers components, method statements & health & safety data sheets.



Comments:

NYMNP
07/02/2019



Project:
CAMPBILL VILLAGE TRUST
CAR PARK, BOTTON

Drawing Title:
EXISTING & PROPOSED PLAN
EXISTING & PROPOSED SECTION

Date: 14.12.18	Scale: 1:100 / 1:50 @ A1	Drawn by: DH
Project No. 1053	Drawing No. 1053-NIV-00-ZZ-DR-A-06101	Revision
Status: PLANNING	Checked by: DH	



1053 - Botton Village Car Park

View of Proposed Car Parking



Concept SketchUp


NYMNP
07/02/2019








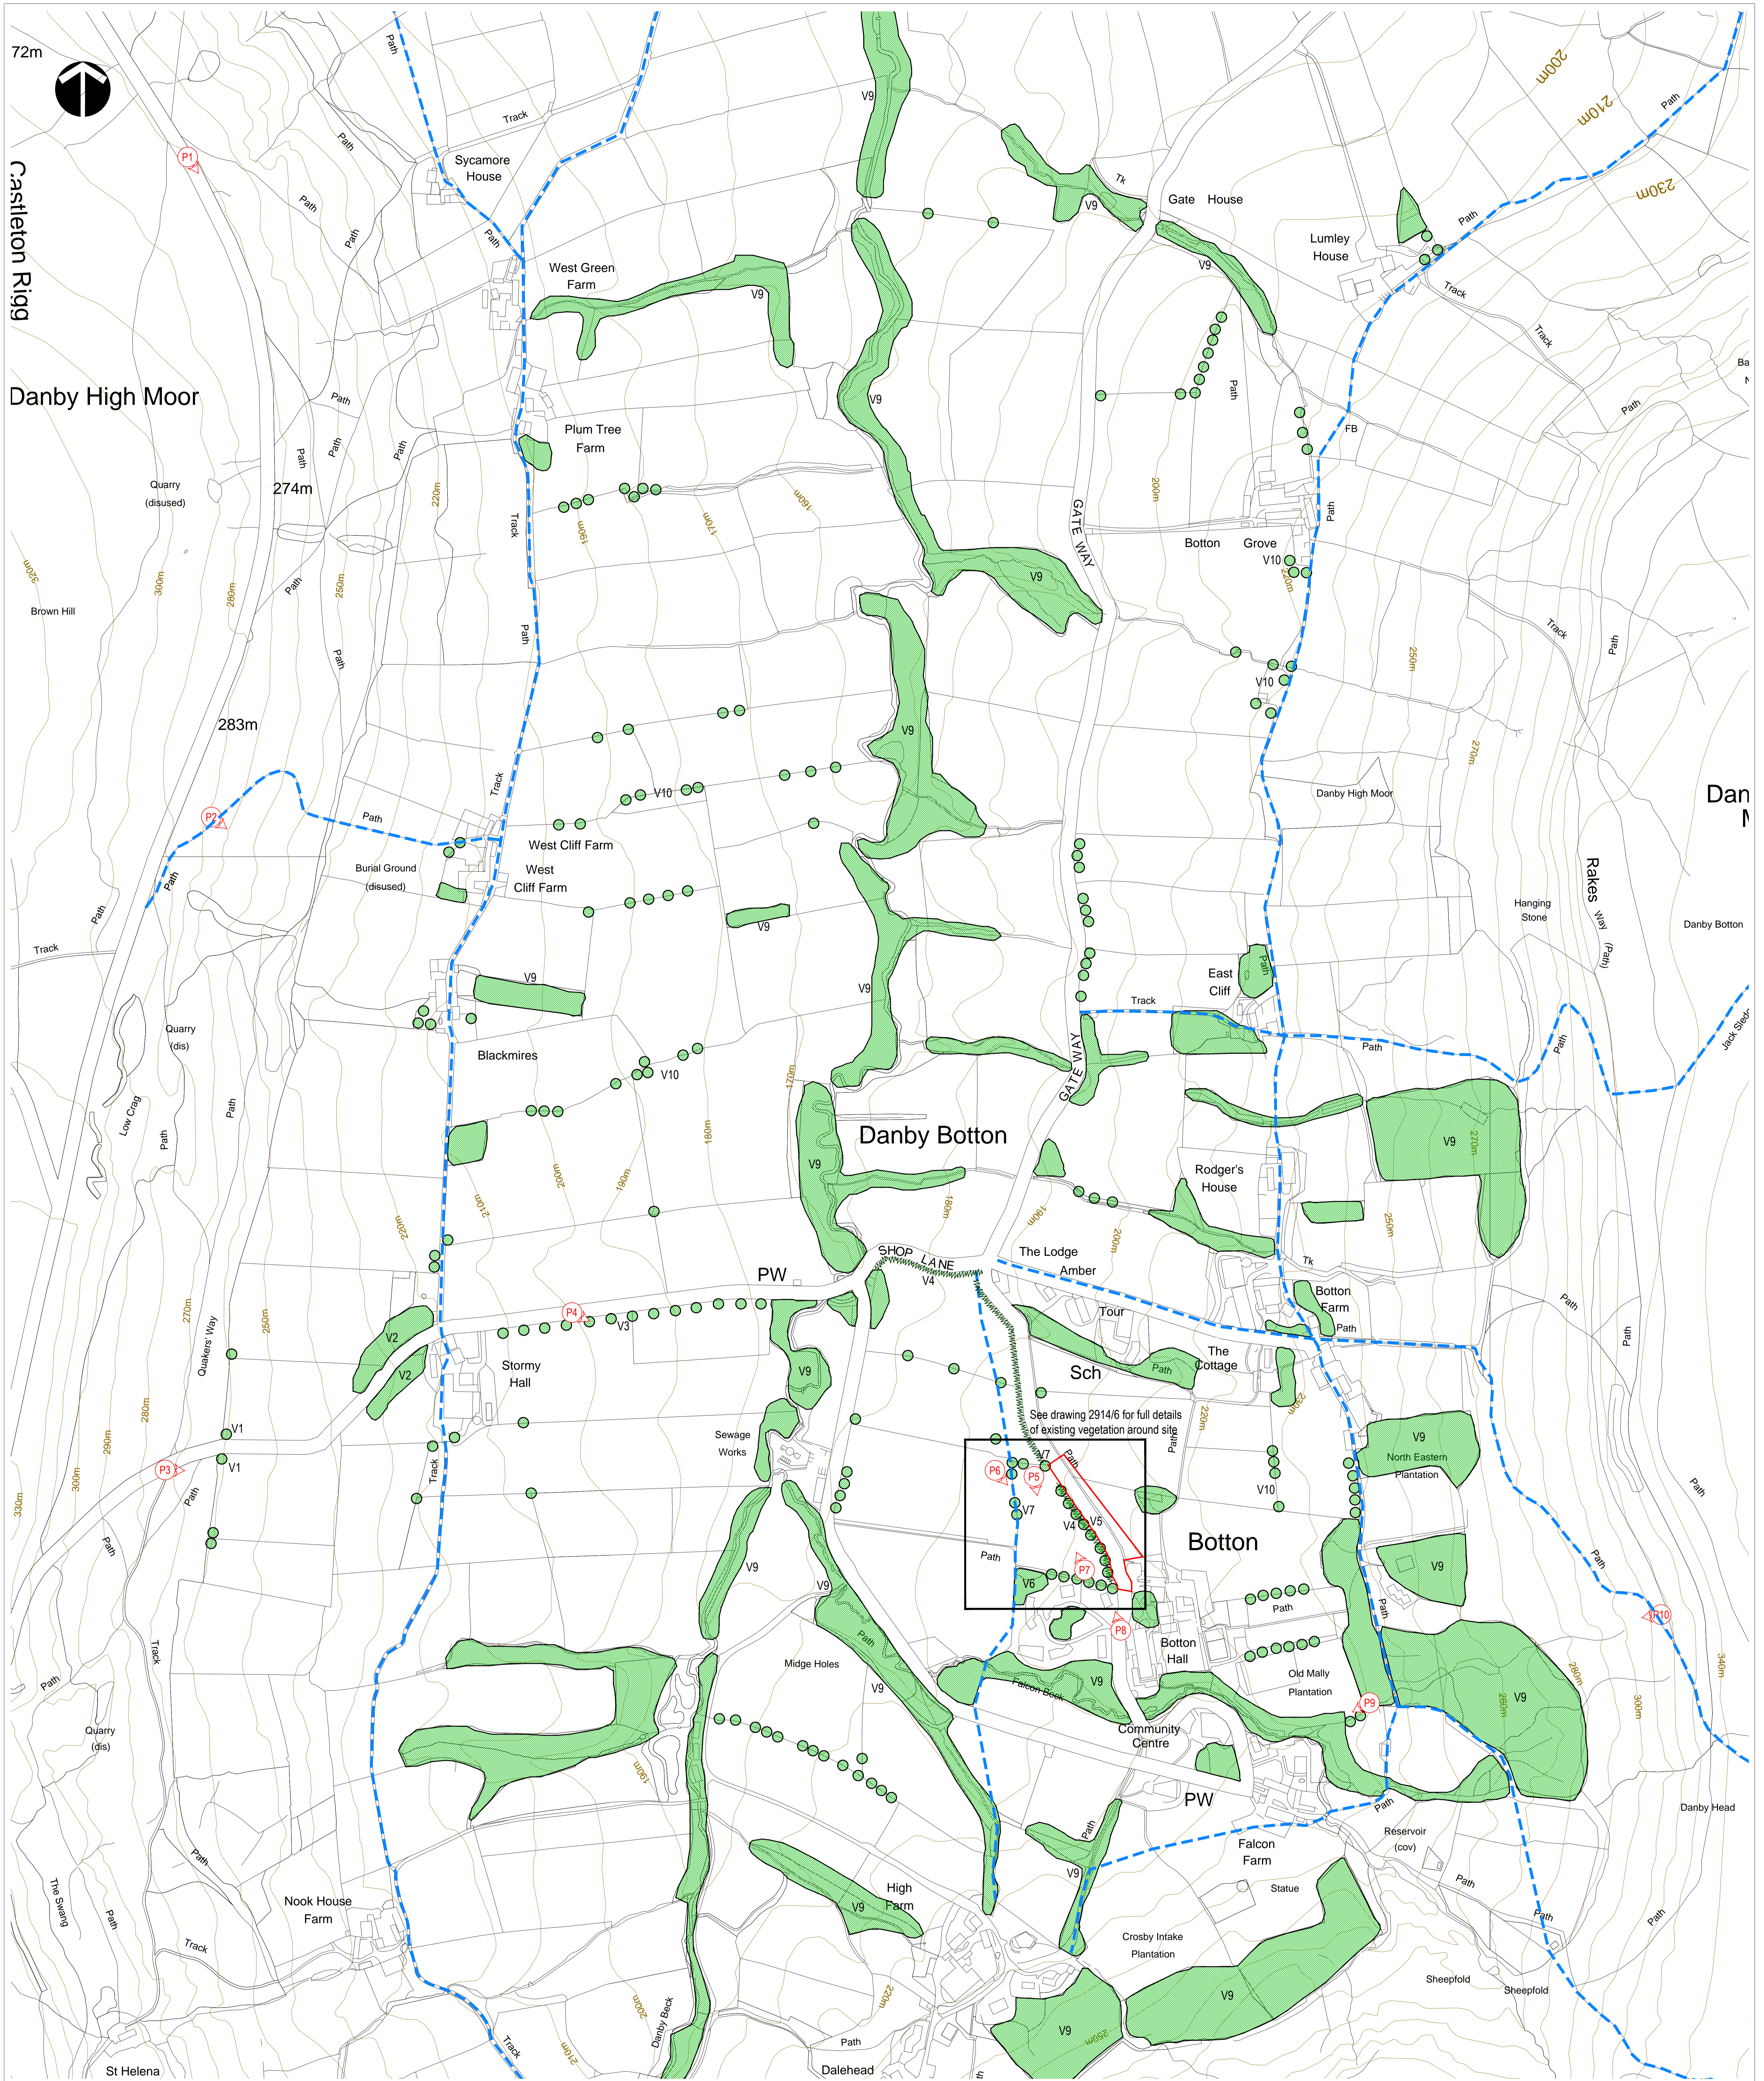

Tobermore - Secura Grand Retaining Wall Blocks

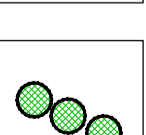

Tobermore - Tegula Cedar Paving



- LEGEND**
-  Boundary of Study Site
 -  Principal tree groups
 -  Individual tree specimens
 -  Public Right of Way
 -  Existing hedges
 -  Photographic viewpoints
 -  Contours

NYMNPA
07/02/2019

This drawing is the copyright of Rosetta Landscape Design and cannot be reproduced in any form without the express consent of the company. Written and scaled dimensions to be checked on site, any discrepancies reported prior to work commencing. If in doubt please ask.


This drawing has been prepared for the purpose of planning approval.

Rev A: Revised to show amended site boundary - 03Jan19 (MP/bp)







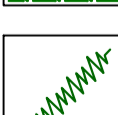

Base: Promap NZ6803 received 11May18

PROJECT	Proposed Car Park, Botton Village		
TITLE	Existing Situation		
CLIENT	Campmill Village Trust		
DATE	21 May 18	SCALE 1 : 2500	SHEET A0
DRAWN	MP/bp	DRAWING NO	2914/1
CHECKED	MP	REVISION	A



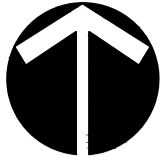

LEGEND

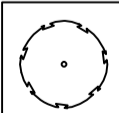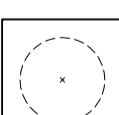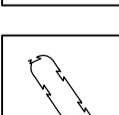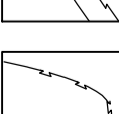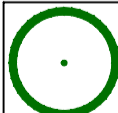-  Existing specimen trees retained
-  Existing tree to be removed
-  Existing field hedges retained and allowed to grow out to 3m height before trimming
-  Existing tree groups
-  Proposed specimen tree line (planted as Selected and Heavy Standards)
-  Proposed shrub planting (evergreen species)
-  Proposed native hedge
-  Proposed tree grille

NYMNPA
 07/02/2019

This drawing is the copyright of Rosetta Landscape Design and cannot be reproduced in any form without the express consent of the company. Written and scaled dimensions to be checked on site, any discrepancies reported prior to work commencing. **If in doubt please ask.**

This drawing has been prepared for the purpose of planning approval.

PROJECT	Proposed Car Park, Botton Village		
TITLE	Mitigation Measures - Revised Layout		
CLIENT	Camphill Village Trust		
DATE	03 Jan 19	SCALE 1 : 250	SHEET A2
DRAWN	MP/bp	DRAWING NO	2914/6
CHECKED	MP	REVISION	-


 Chartered Landscape Architects
 1 Isis Court Rosetta Way
 York YO26 5NA