

NYMNPA

11/02/2019

From: Margaret Mackinder
Sent: 11 February 2019 16:48
To: Hilary Saunders
Subject: 4373A_ Fox and Rabbit, Lockton.Your ref NYM/2019/0038/FL

For the attention of Mrs H Saunders

Dear Hilary

Thank you for your letter dated 8th February 2019.

I agree with your analysis of the conditions which need to be varied from the eh previous permissions NYM3/081/0036/PA (conditions 2,6 and 7) and NYM/2004/0018/FL (condition 2).

I confirm that I am in agreement with the revised description for the application as detailed in your letter.


As requested I attach the three drawings required in your letter and as submitted with the previous application.

Thank you for your help in this matter

Kind regards

Margaret

Margaret Mackinder RIBA

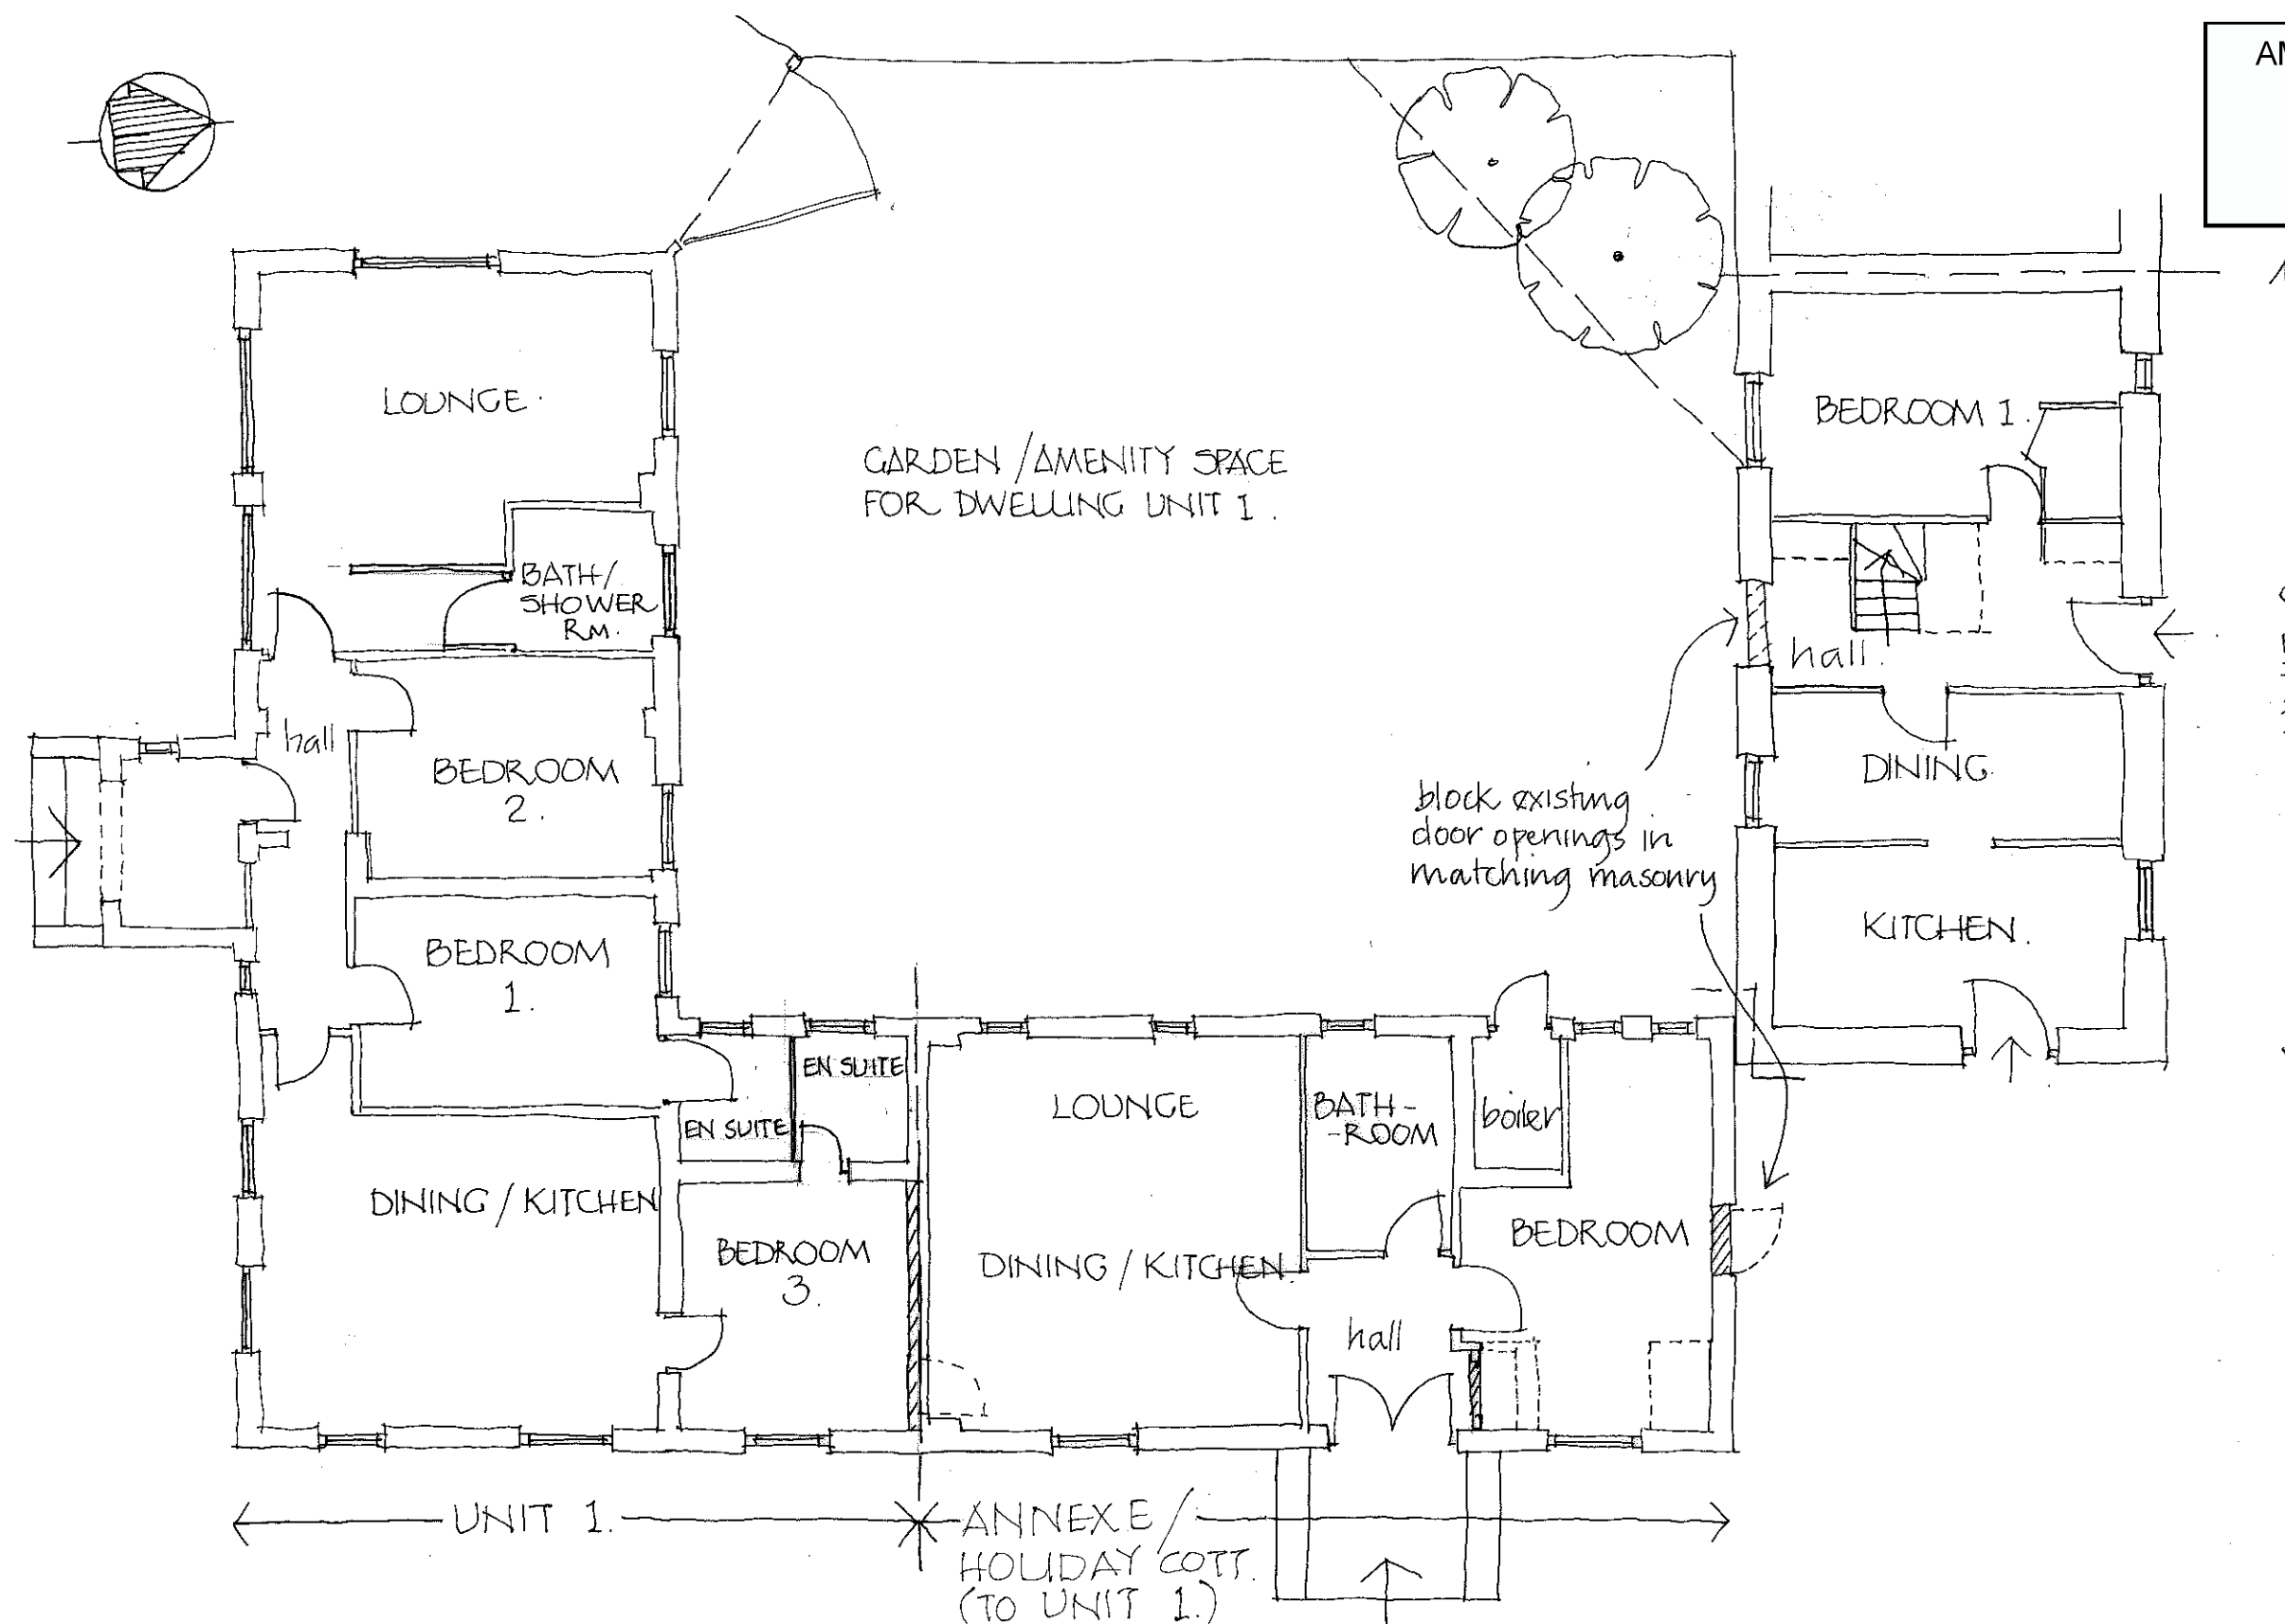

AMENDED

NYMNP

11/02/2019

NB. FIRST FLOOR
ACCOMMODATES
LOUNGE & SECOND
BEDROOM - NO CHANGE
OF LAYOUT PROPOSED.

PLANNING

Rev	Date	Drawn / Chk'd	Description
EM			Employer change to brief
CL			Client change to brief
ER			Correction
BU			Buildability
ST			Change required by Statutory Authority

STONE + ASSOCIATES
ARCHITECTS AND DESIGNERS

The Studio, 7b Saville Street, Malton, North Yorkshire, YO17 7LL

Job: Proposed alterations to holiday cottages and managers
accommodation to form 3 permanent residential units
Address: Lockton, North Yorkshire, YO18 7NG

Client: Mr and Mrs R. Hymas

Drawing: As Proposed | Ground Floor Plan

Scale	First Issue Date D/M/Y	Drawn	Checked
1:100	23/7/15	MM	MM
Job No.	Dwg/Type or Cl/Sib Code	Sheet No.	Revision
4347	AR20	01	A
			Sheet size
			A3

0 1 2 3 4 5 6 METRES
SCALE


AMENDED

NYMNP

11/02/2019



PLANNING

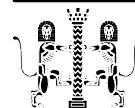STONE + ASSOCIATES
ARCHITECTS AND DESIGNERS

The Studio, 7b Saville Street, Malton, North Yorkshire, YO17 7LL

Job

Fox and Rabbit Holiday Cottages

Address

Lockton, North Yorkshire, YO18 7NG

Client

Mr and Mrs R. Hymas

Drawing Block Plan showing location of parking and amenity areas
SBA Internal Cad File ref. - S&A_2014.tpl

SBA Internal Cad File ref. - S&A 2014.tpi				
Scale	First Issue Date D/M/Y	Drawn	Checked	
1:500	23/7/15	MM	MM	
Job No.	Dwg/ Type or C/S/B Code	Sheet No.	Revision	Sheet size
4347	AR20	02		A4


NYMNP

11/02/2019


AMENDED




NORTH ELEVATION AS EXISTING.

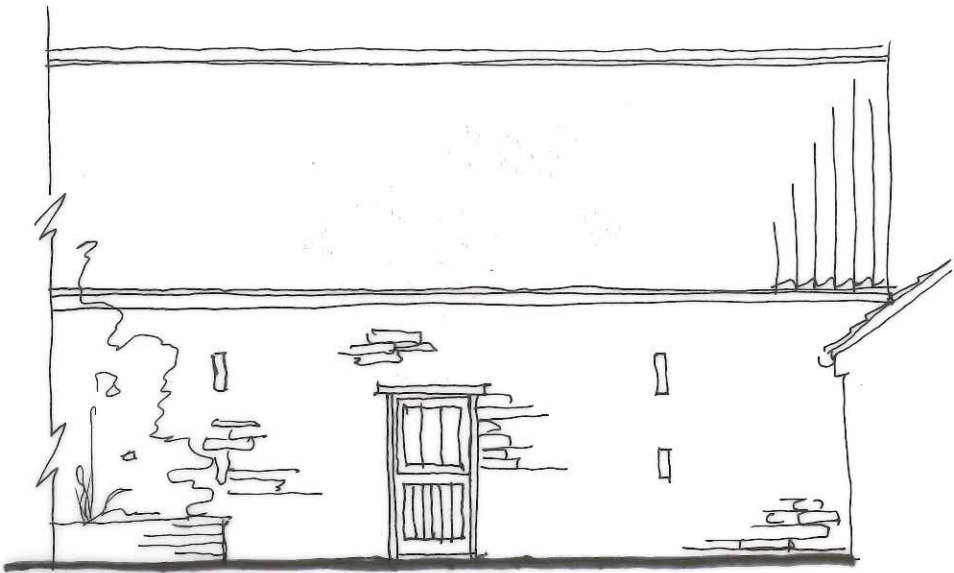

SOUTH ELEVATION AS EXISTING.

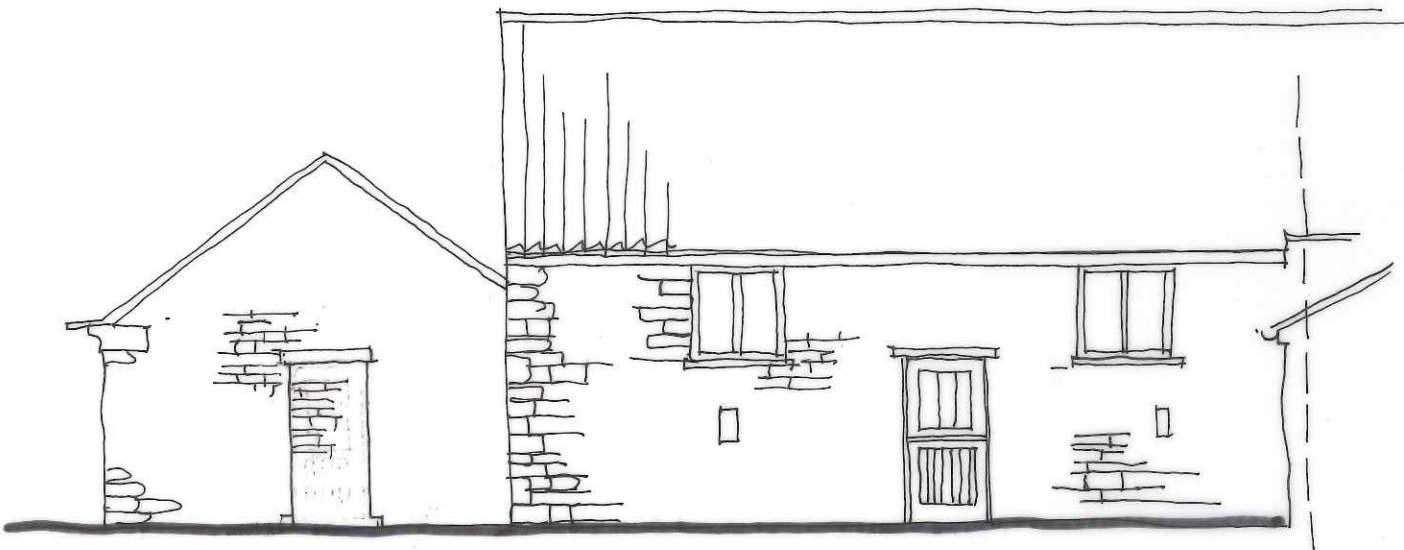

NORTH ELEVATION AS PROPOSED.

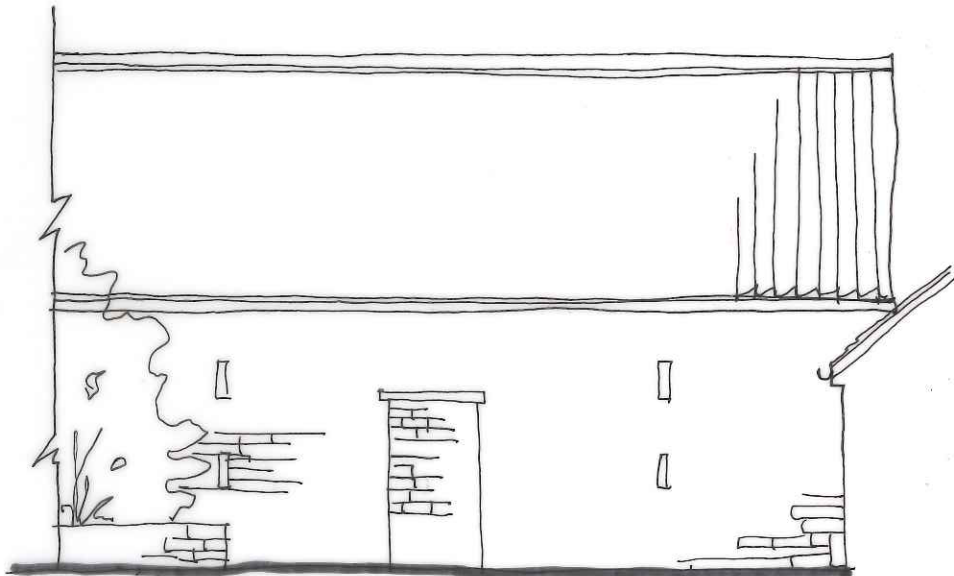

SOUTH ELEVATION AS PROPOSED.

0 1 2 3 4 5 6 METRES

SCALE

PLANNING

Rev	Date	Drawn / Chk'd	Description
EM - Employer change to brief			
CL - Client change to brief			
ER - Correction			
BU - Buildability			
ST - Change required by Statutory Authority			

 **STONE + ASSOCIATES**
ARCHITECTS AND DESIGNERS

The Studio, 7b Saville Street, Malton, North Yorkshire, YO17 7LL

Job: Proposed alterations to holiday cottages and managers accommodation to form 3 permanent residential units
Address: Lockton, North Yorkshire, YO18 7NG

Client: Mr and Mrs R. Hymas

Drawing: North and South Elevations to unit 3, as existing and as proposed
S+A Internal Cad File ref. - S&A_2014.tpl

Scale	First Issue Date D/M/Y	Drawn	Checked	
1:100	23/7/15	MM	MM	
Job No.	Dwg/ Type or Cl/Sib Code	Sheet No.	Revision	Sheet size
4347	AR30	01		A3