


# Location Plan near Meadow View Farm, Bracken Hill lane, Sleights

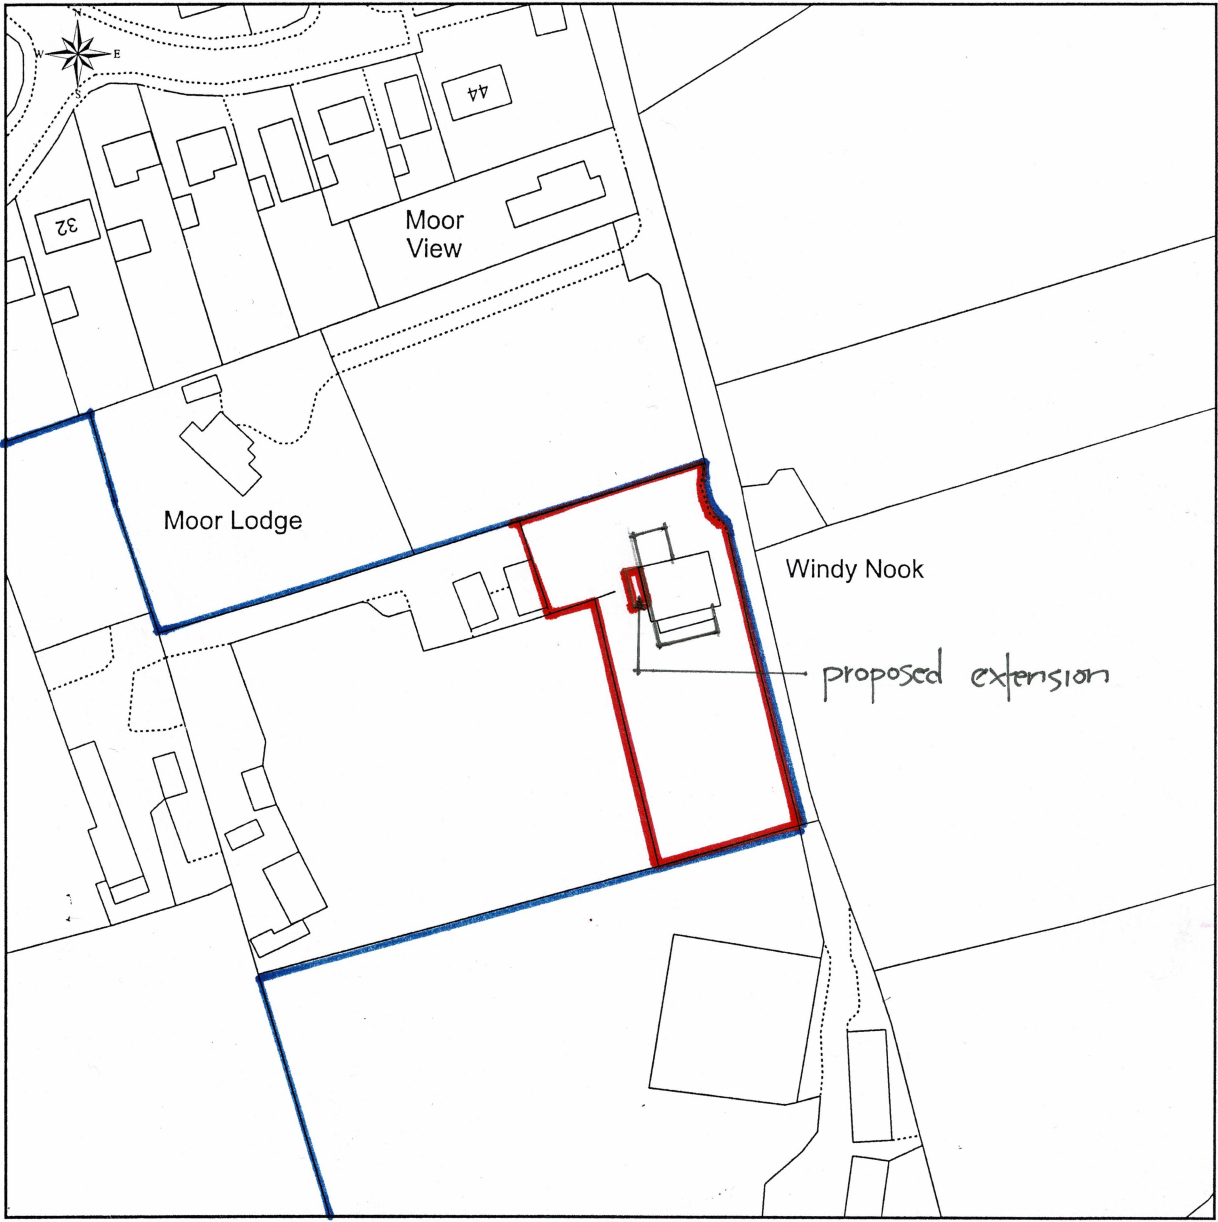


This Plan includes the following Licensed Data: OS MasterMap Black and White PDF Location Plan by the Ordnance Survey National Geographic Database and incorporating surveyed revision available at the date of production. Reproduction in whole or in part is prohibited without the prior permission of Ordnance Survey. The representation of a road, track or path is no evidence of a right of way. The representation of features, as lines is no evidence of a property boundary. © Crown copyright and database rights, 2019. Ordnance Survey 0100031673

0m 20m 40m 60m 80m 100m

Scale: 1:1250, paper size: A4


NYMNPA

12/02/2019

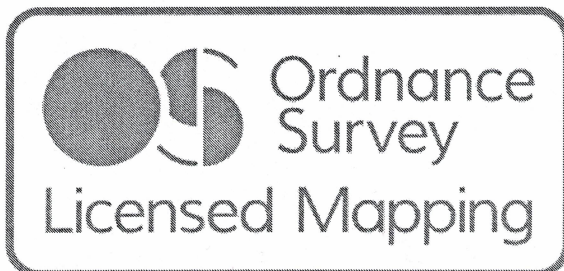




Rear Elevation

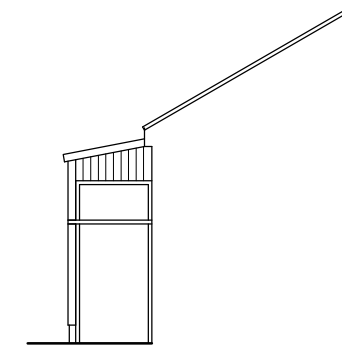

Right Hand Side Elevation (as viewed from the rear)

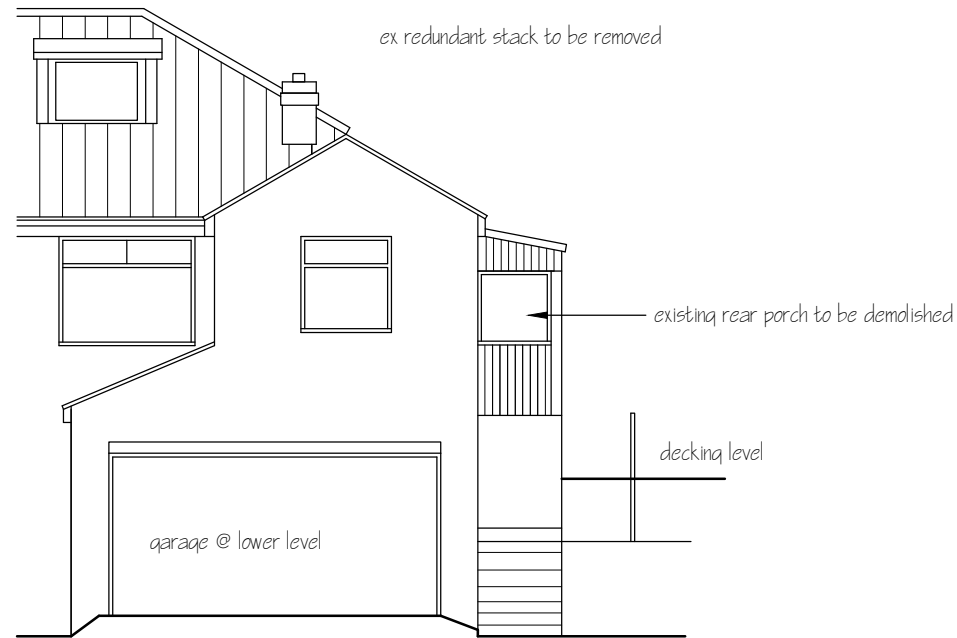


Left Hand Side Elevation (as viewed from the rear)


**NYMNPA**  
**12/02/2019**

This drawing is for the purpose of obtaining Planning # or Building Regulation approval only. Read this drwg in conjunction with the construction specification # "Robust details"  
NOTE Any work carried out prior to the granting of any required regulatory approvals, including the satisfying of any associated conditions is undertaken entirely @ the applicants own risk

Applicant	Mr & Mrs A Little, Meadow View Farm, Brackenhill Lane Sleights, Whitby YO22 5ER			
Project	Rear Porch Extension			
Drawing	Existing Elevations			
Job No 514	Sheet no 2	Scale 1:100	Jan 19	Rev

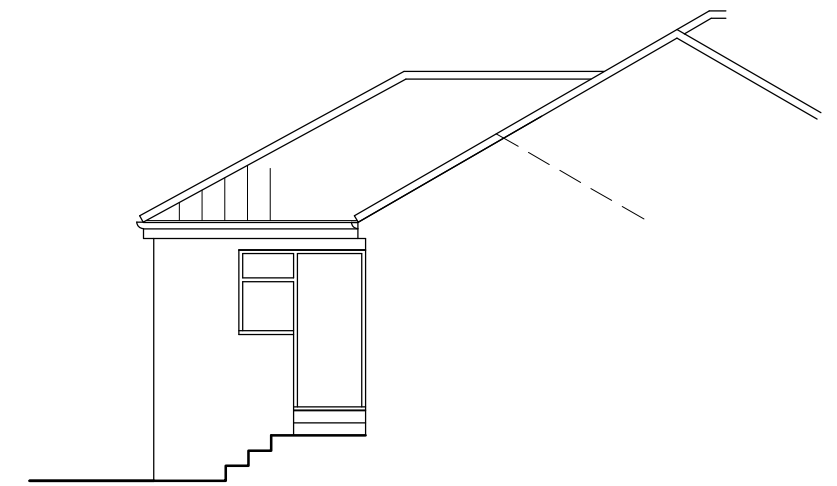

Right Hand Side Elevation (as viewed from at rear)

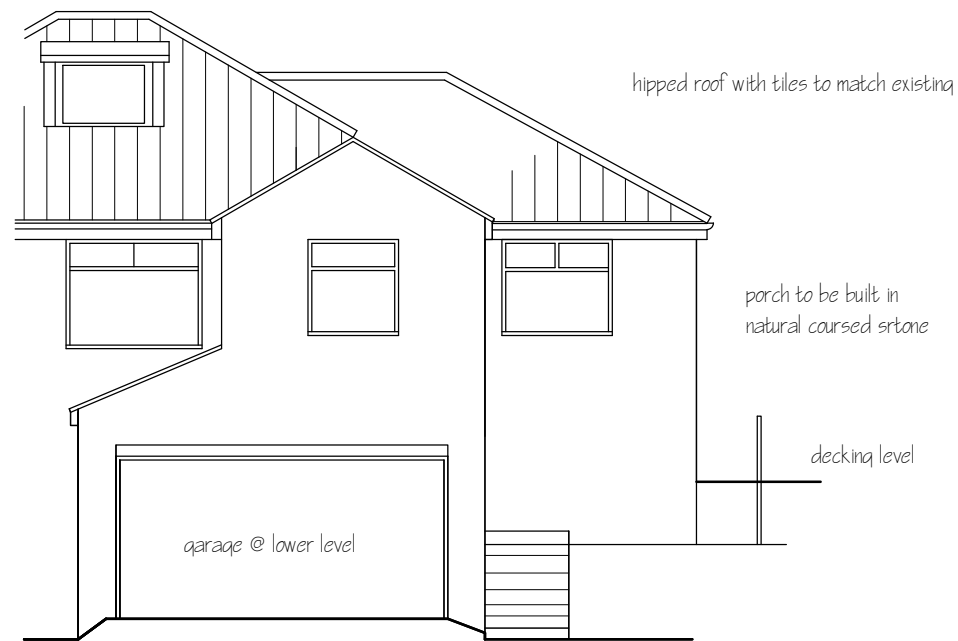


Left Hand Side Elevation (as viewed from rear)

**NYMNP**  
**12/02/2019**

This drawing is for the purpose of obtaining Planning & or Building Regulation approval only. Read this drwg in conjunction with the construction specification & "Robust details"  
NOTE Any work carried out prior to the granting of any required regulatory approvals, including the satisfying of any associated conditions is undertaken entirely @ the applicants own risk

Applicant	Mr & Mrs A Little, Meadow View Farm, Brackenhill Lane Sleights, Whitby YO22 5ER			
Project	Rear Porch Extension			
Drawing	Proposed elevations			
Job No 514	Sheet no 4	Scale 1:100	Jan 19	Rev

**NYMNPA**  
**12/02/2019**

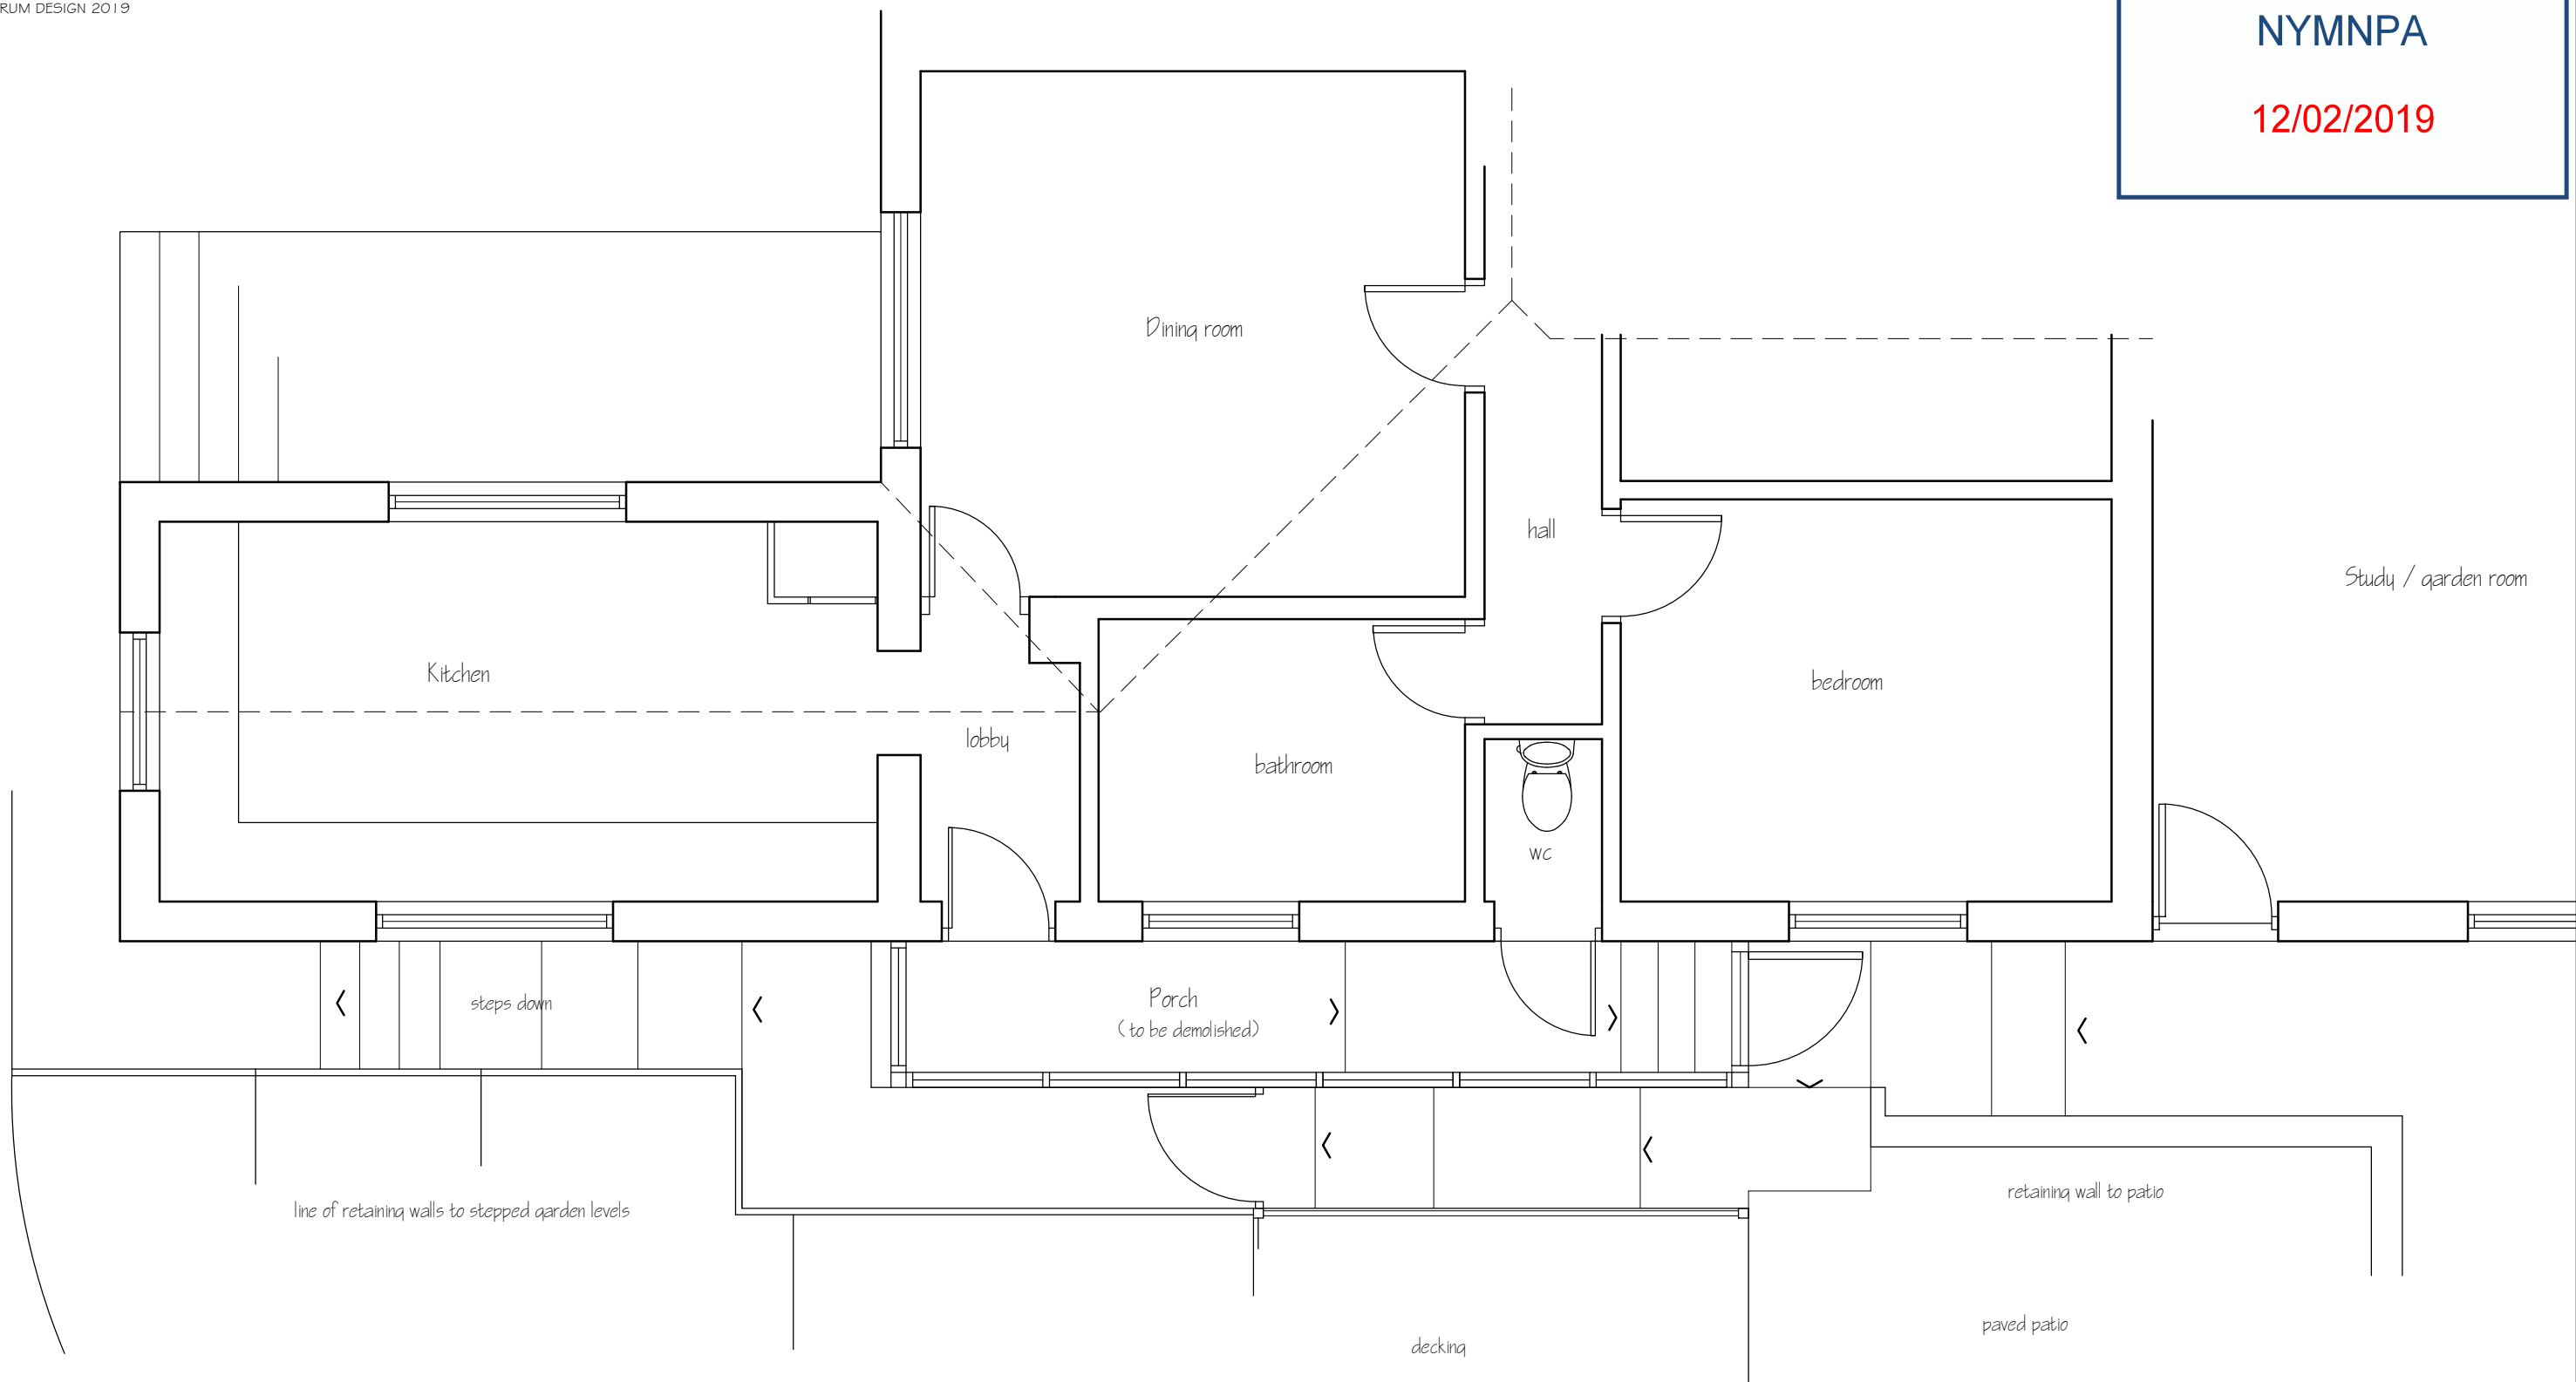


This drawing is for the purpose of obtaining Planning # or Building Regulation approval only. Read this drwg in conjunction with the construction specification # "Robust details"  
NOTE Any work carried out prior to the granting of any required regulatory approvals, including the satisfying of any associated conditions is undertaken entirely @ the applicants own risk

Applicant	Mr & Mrs A Little, Meadow View Farm, Brackenhill Lane Sleights, Whitby YO22 5ER
-----------	---

Project	Rear Porch Extension
---------	----------------------


**NYMNPA**  
**12/02/2019**

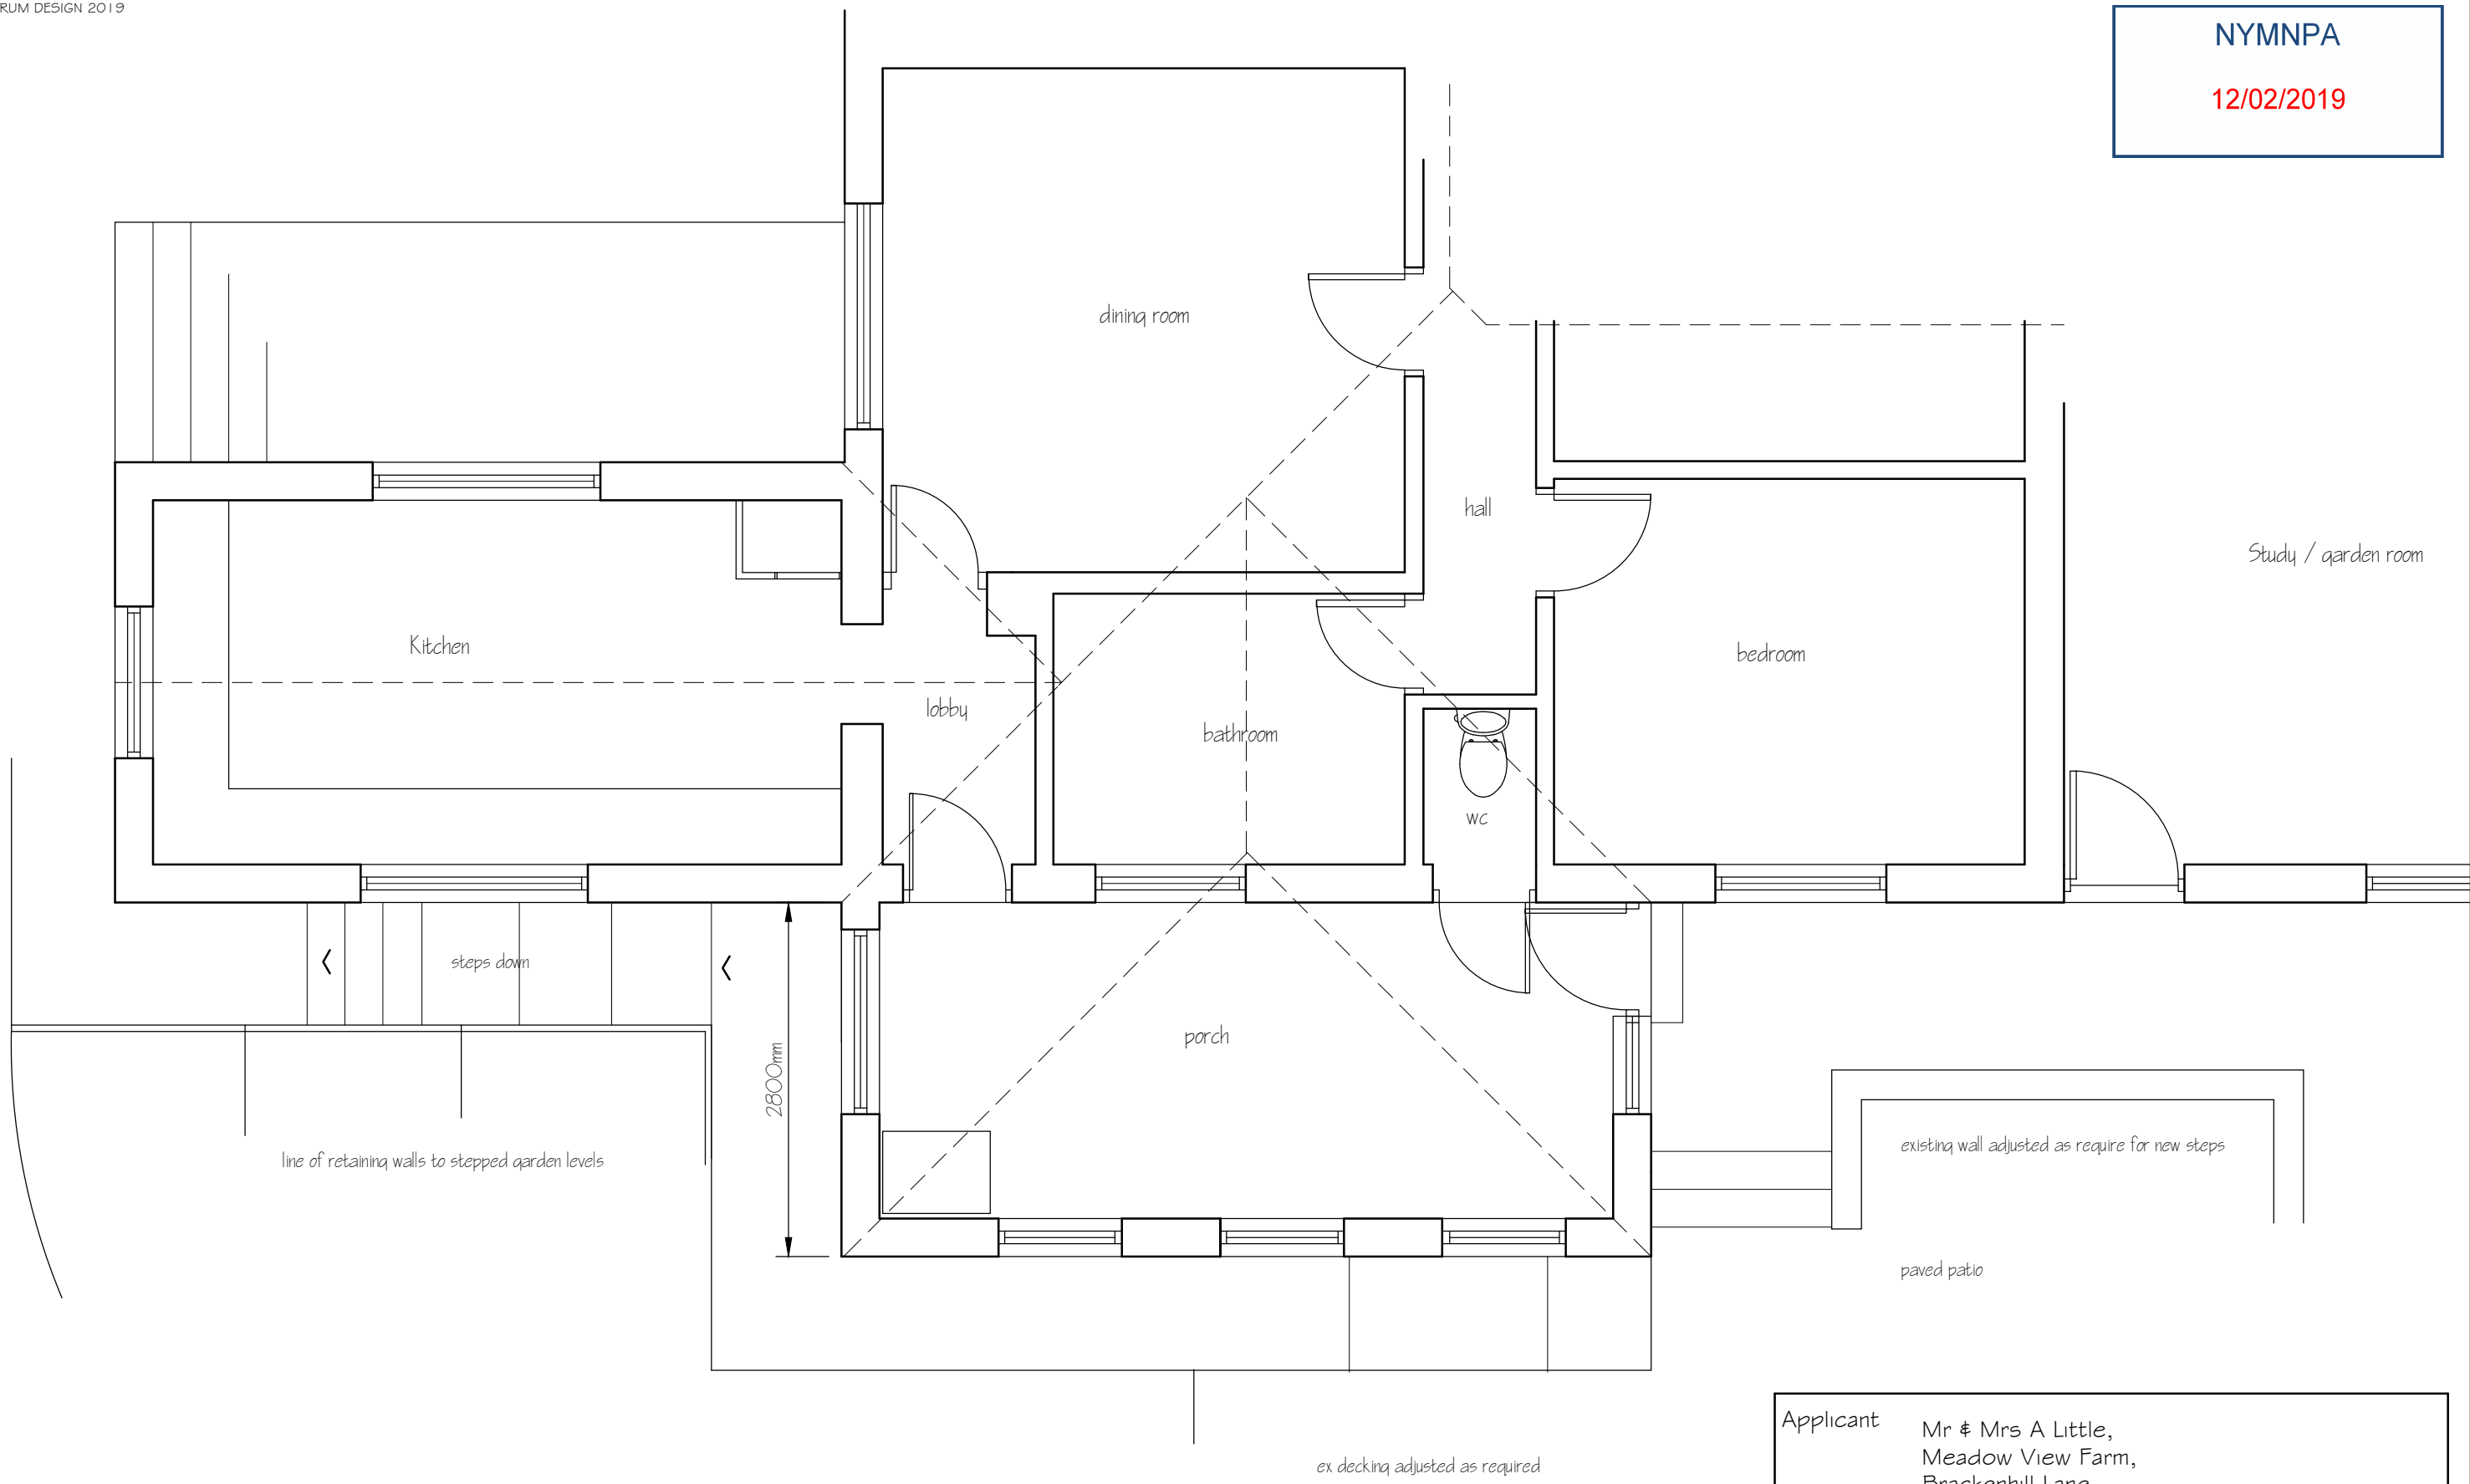

This drawing is for the purpose of obtaining Planning # or Building Regulation approval only. Read this drwg in conjunction with the construction specification # "Robust details"  
 NOTE Any work carried out prior to the granting of any required regulatory approvals, including the satisfying of any associated conditions is undertaken entirely @ the applicants own risk

Applicant	Mr & Mrs A Little, Meadow View Farm, Brackenhill Lane Sleights, Whitby YO22 5ER			
Project	Rear Porch Extension			
Drawing	Propose plan			
Job No 514	Sheet no 3	Scale 1:50	Jan 19	Rev



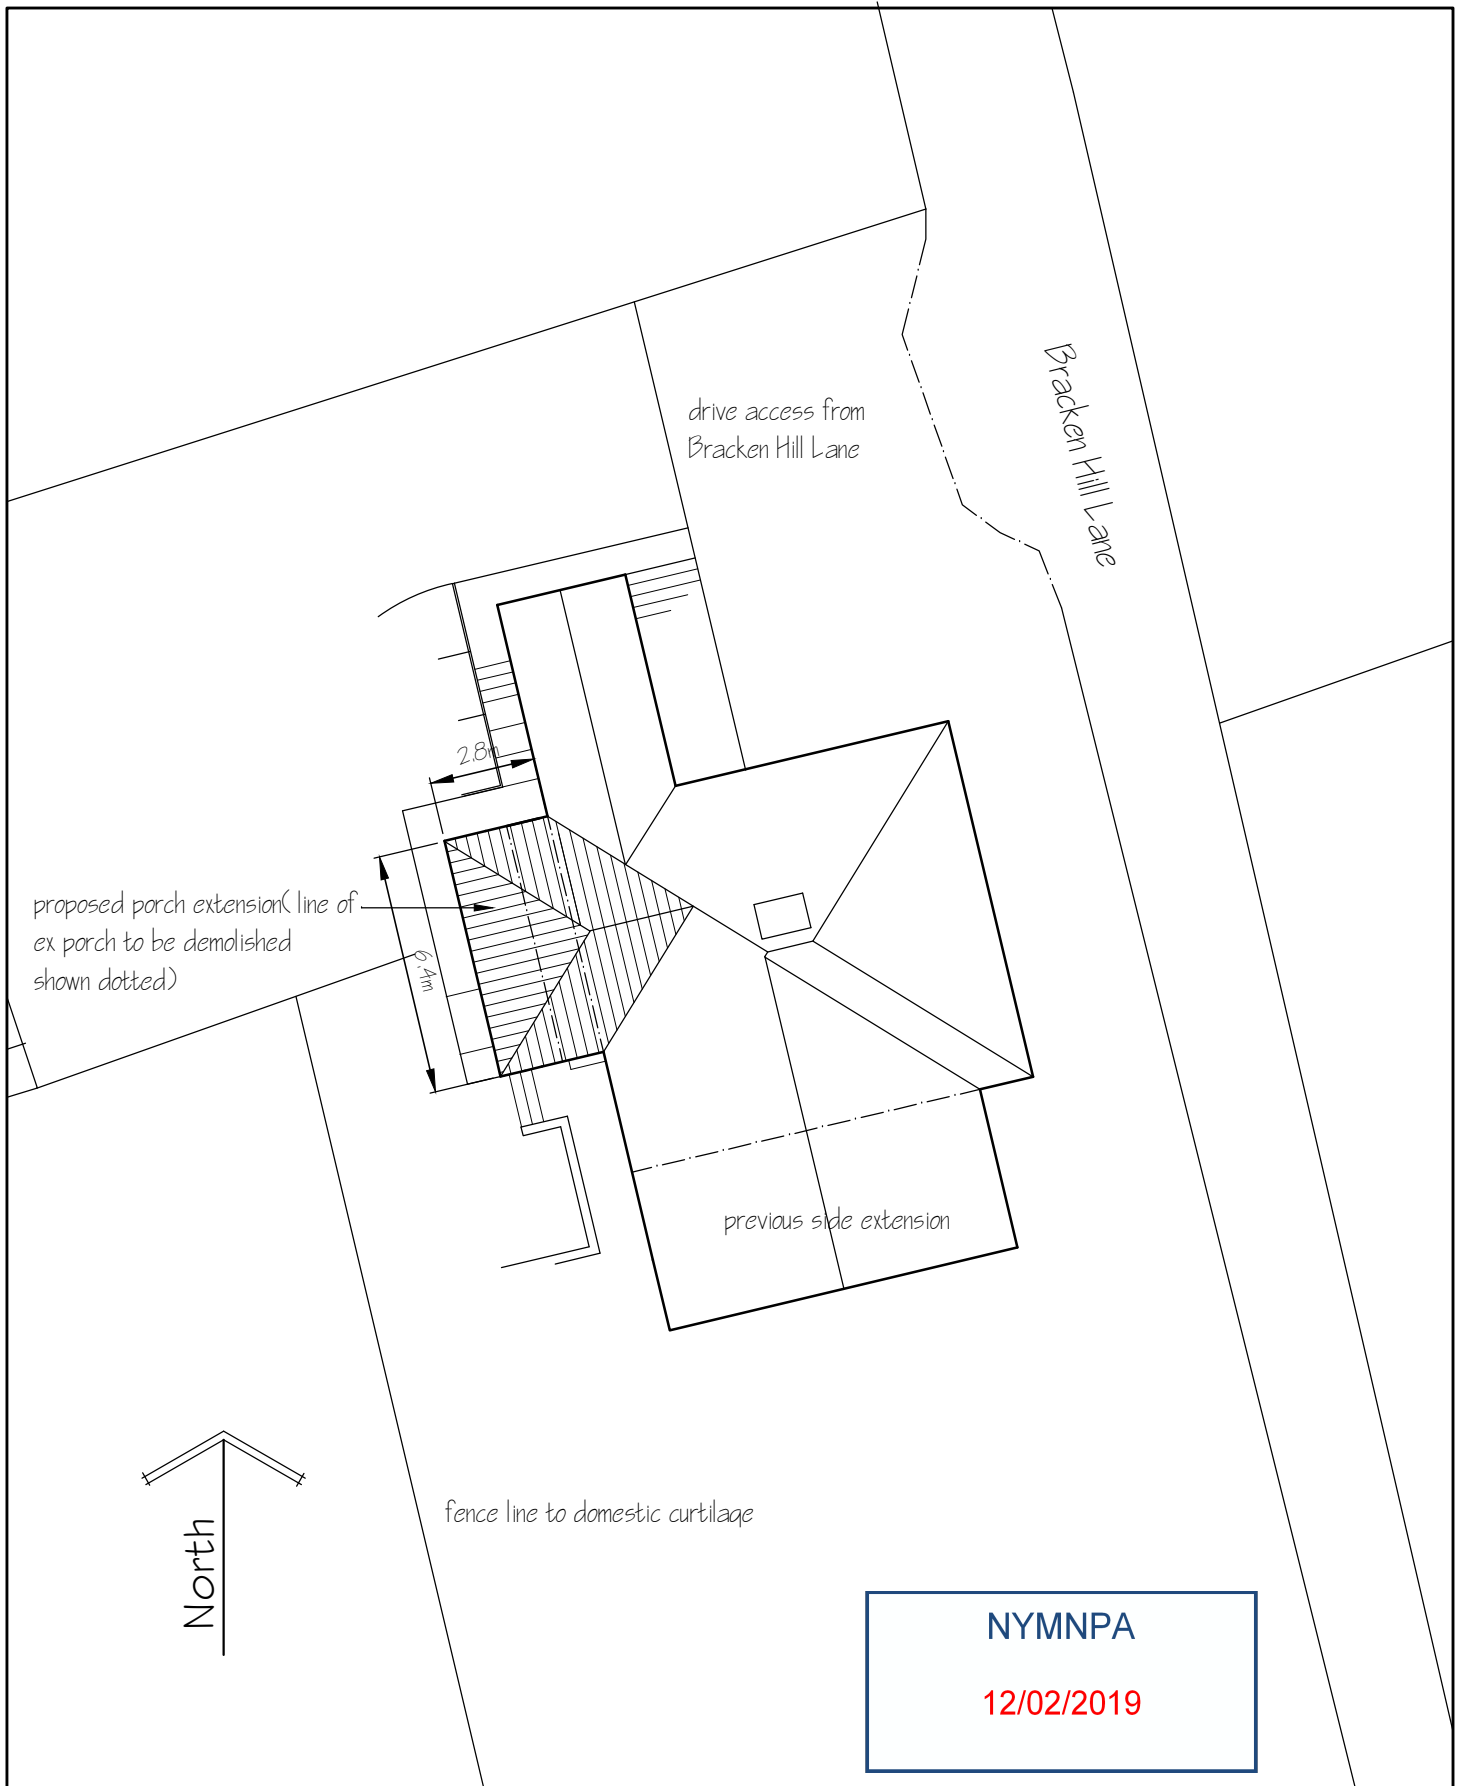

Spectrum Design | Architectural Design, planning & Building Regulation Applications

Applicant	Mr & Mrs A Little, Meadow View Farm, Brackenhill Lane Sleights, Whitby YO22 5ER	Project Rear Porch Extension			
		Drawing Site Plan			
		Job No 514	Sheet 1 of 1	Scale 1:200	Rev